



Revision	Date
A	Issued for Planning Application
	April 2005

Do not scale. Contractors to check dimensions of all issued drawings on site. This drawing is copyright.

Project	171 - 174 Tottenham Court Road
Drawing Title	FRONT ELEVATION - AS EXISTING
Drawing No.	1408/P/140 Rev. A Scale 1:100 Date APRIL 2005 Checked

tectus
 Architecture & Design 6-9 Stephen House London W1P 1PP T +44 (0) 171 436 4265 F +44 (0) 171 436 8451 E architecture@tectus.co.uk




Revision	Date
A Issued for Planning Application	April 2005

Do not scale. Contractors to check dimensions of all issued drawings on site. This drawing is copyright.

Project	171 - 174 Tottenham Court Road
Drawing Title	CAPPER STREET ELEVATION - AS EXISTING
Drawing No.	1406/P/141 Rev. A Scale 1:100 Date APRIL 2005 Checked

tectus
 Architecture & Design 6-9 Stephen House London W1P 1PP T +44 (0) 171 436 4080 F +44 (0) 171 436 8481 E architect@tectus.co.uk

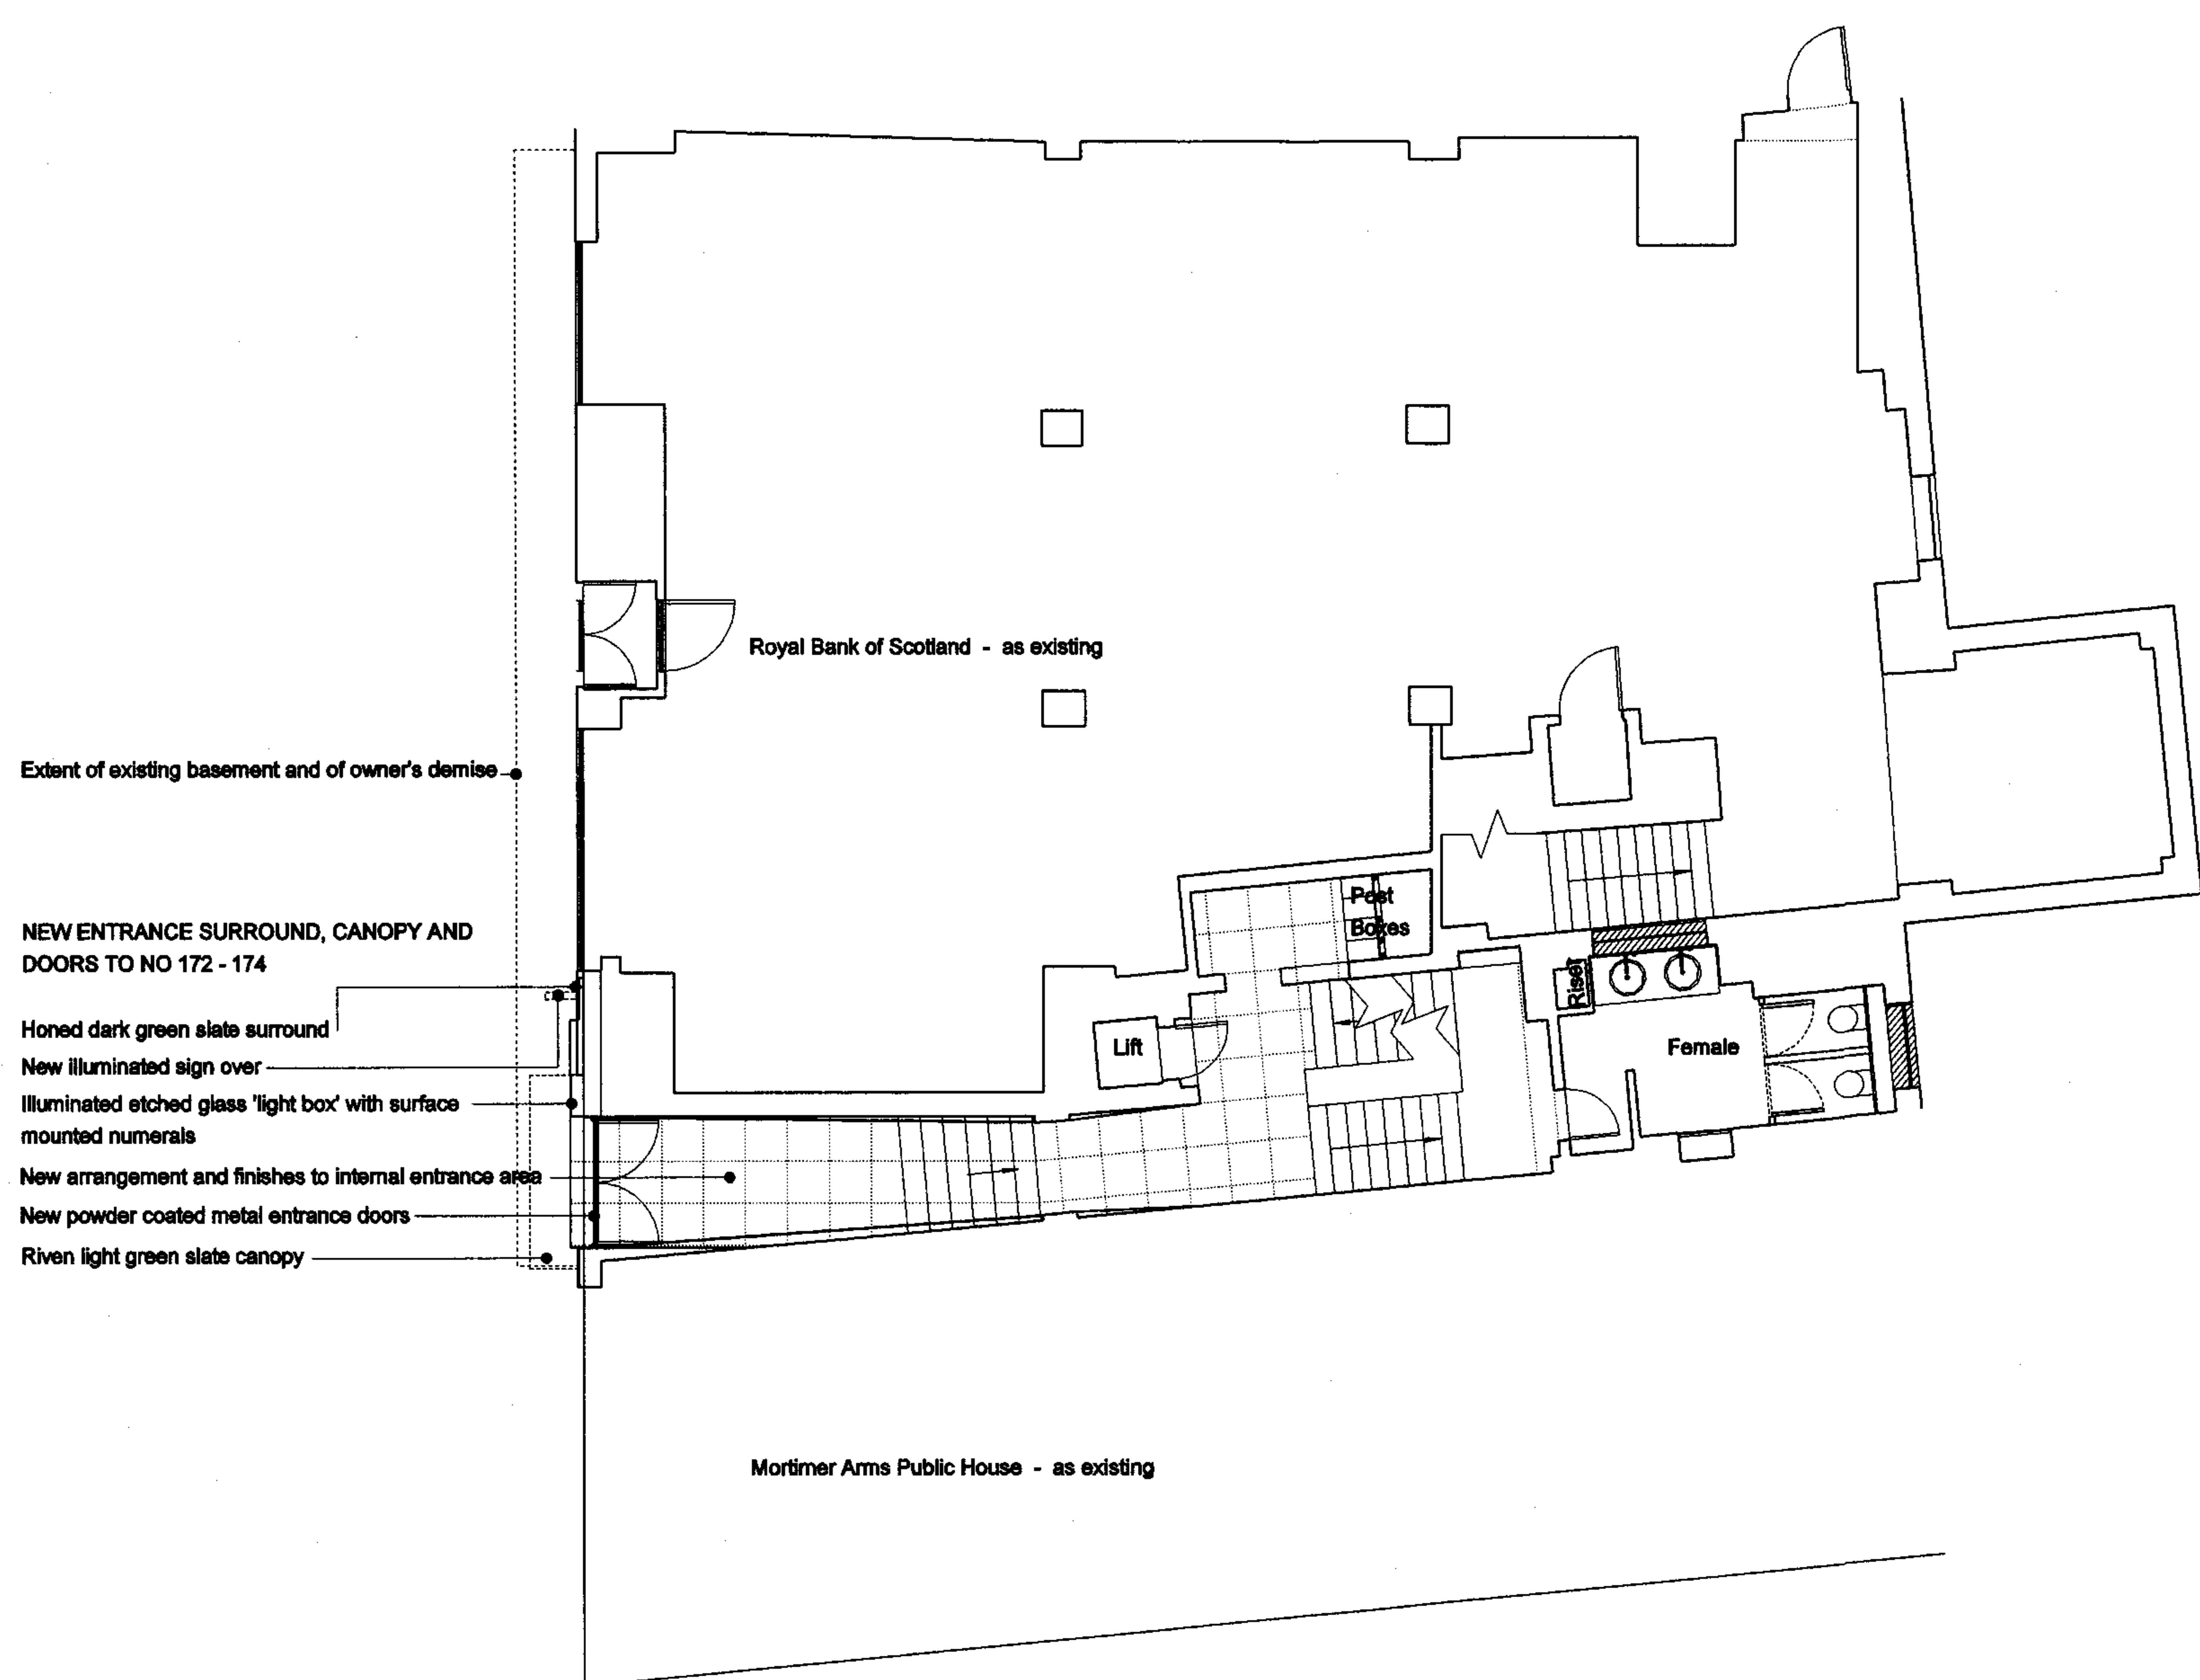


Revision	Date
A	April 2005
Issued for Planning Application	

Project	171-174 TOTTENHAM COURT ROAD
Drawing Title	GROUND FLOOR - AS PROPOSED
Drawing No.	1409/P200 Rev. A Scale 1:100 @ A3 Date April 2005 Checked

Do not scale. Contractors to check dimensions of all issued drawings on site. This drawing is copyright.

tectus
 Architecture & Design 8-9 Stephen House London W1P 1PP T +44 (0) 171 436 4080 F +44 (0) 171 436 8461 E architecture@tectus.co.uk

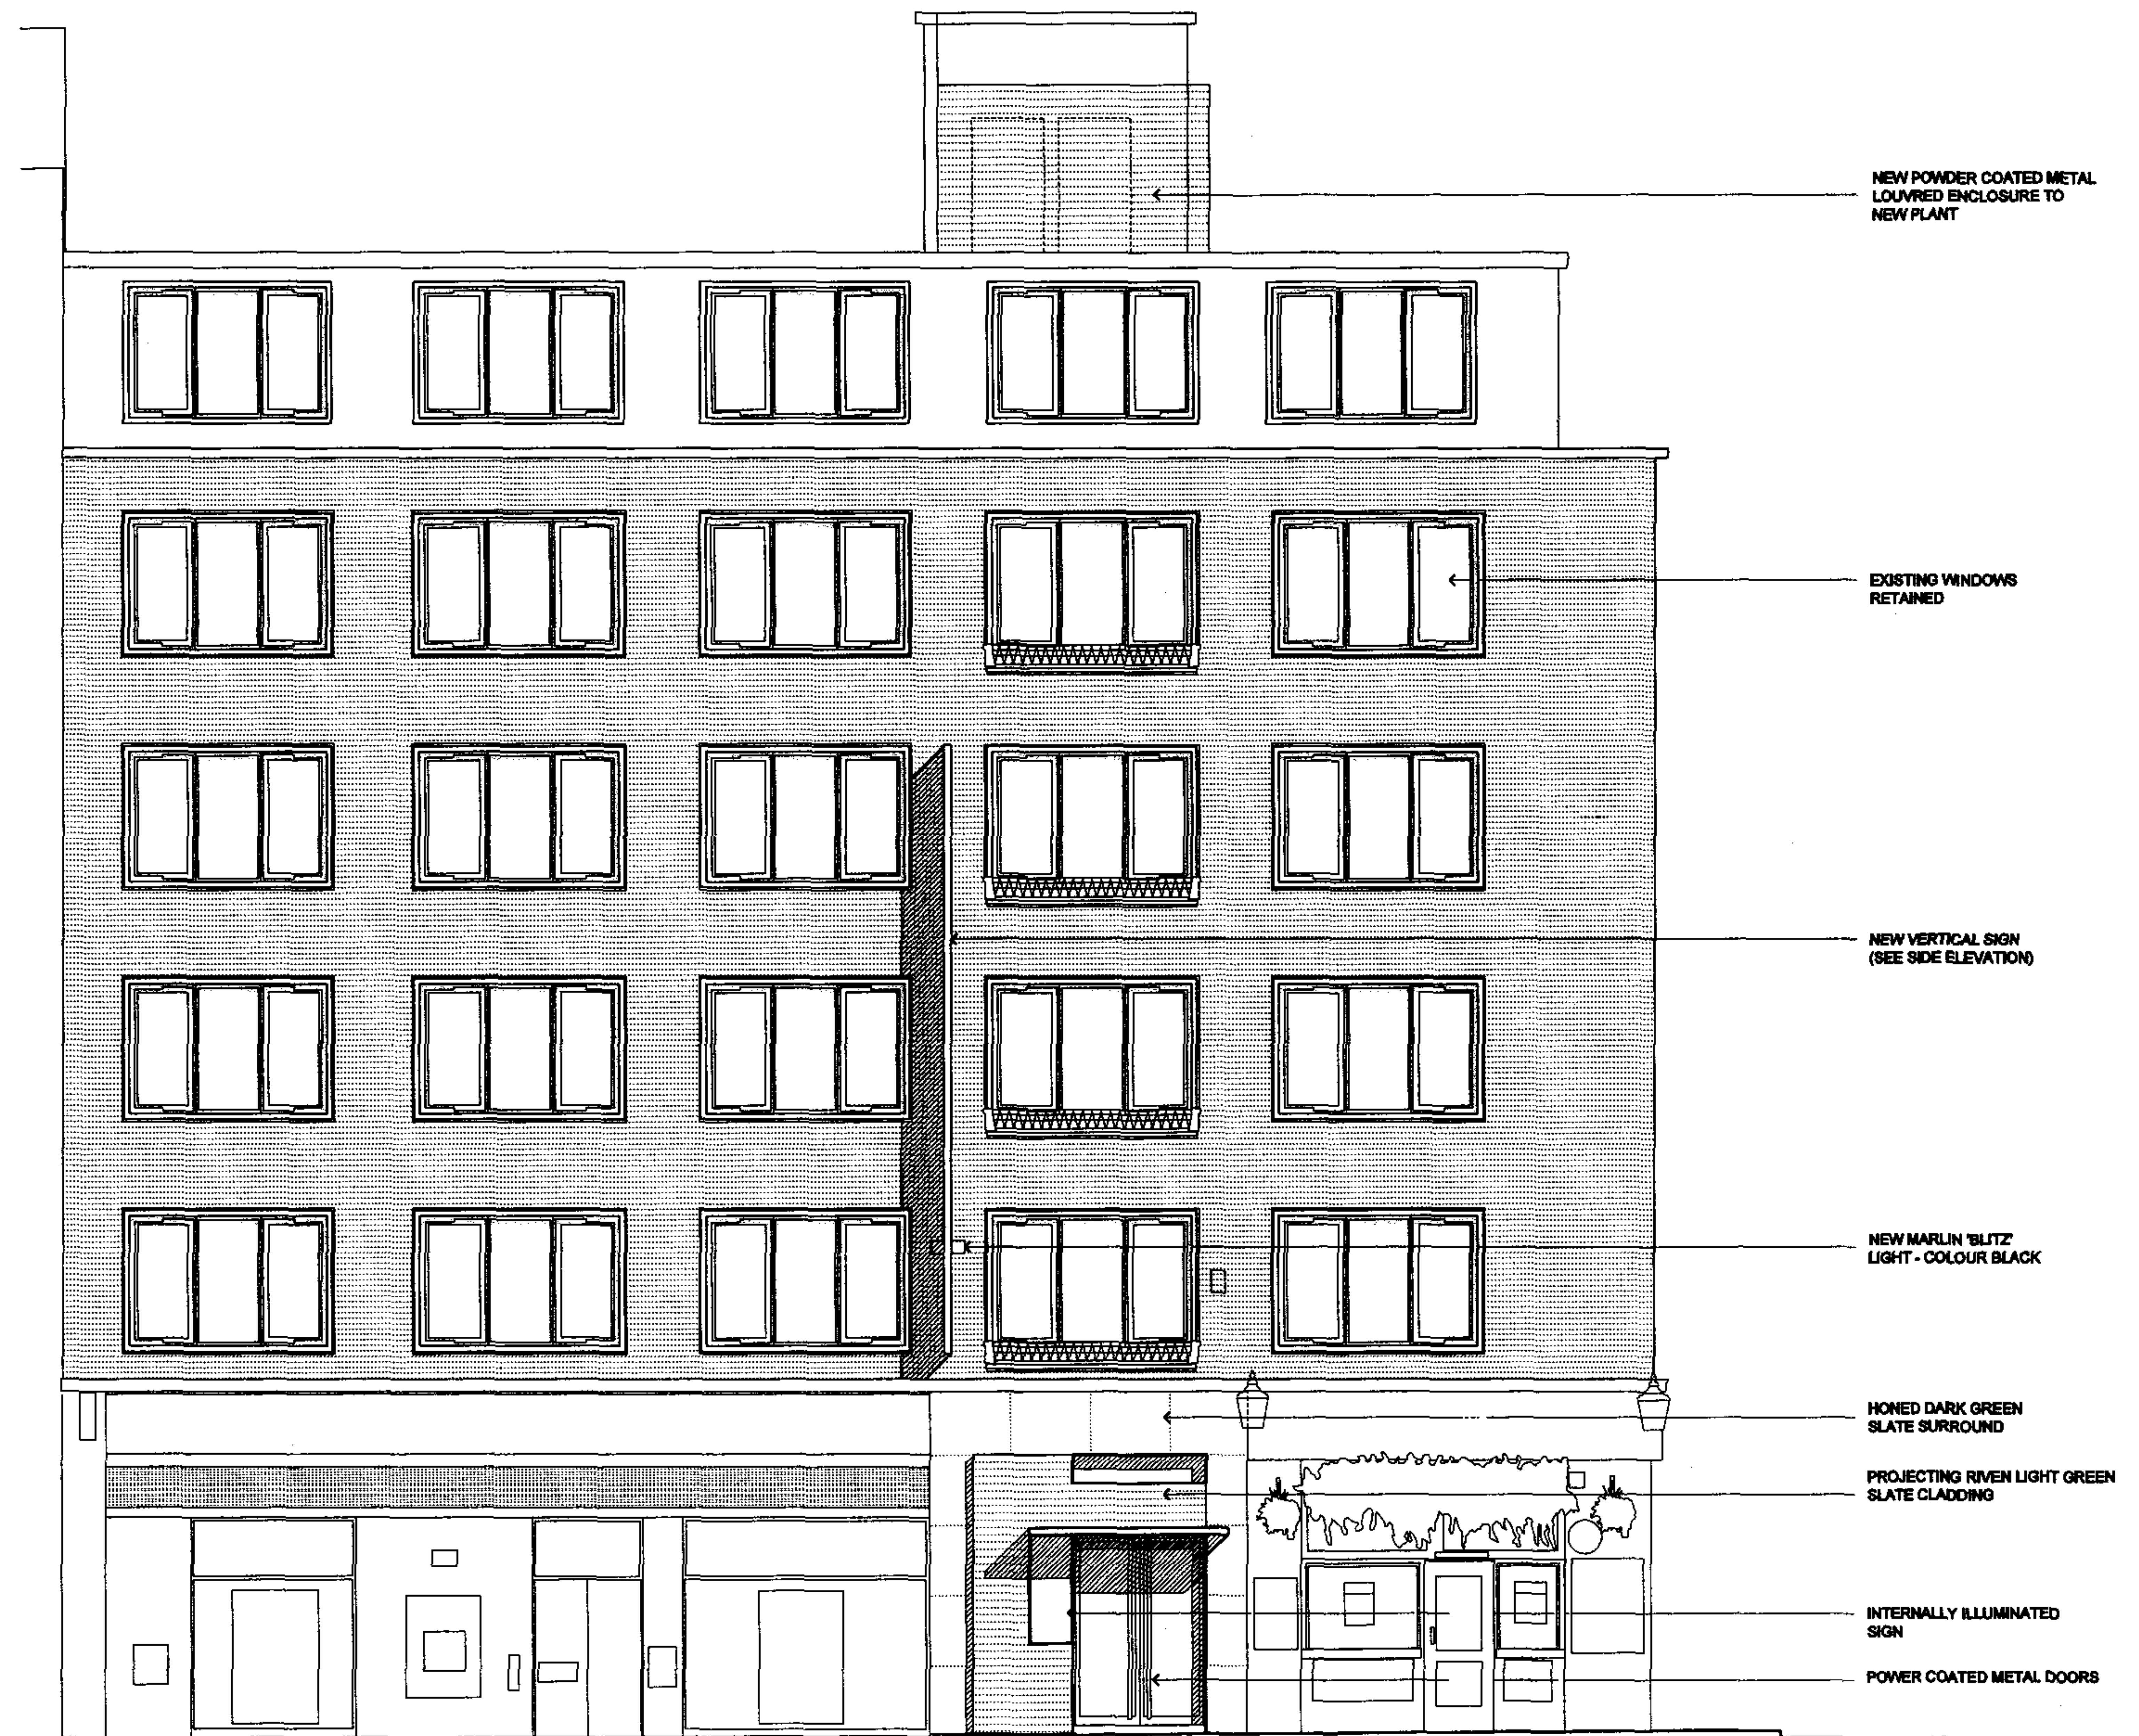

FRONT ELEVATION

Revision	Date
A Issued for Planning Application	April 2006

Do not scale. Contractors to check dimensions of all issued drawings on site. This drawing is copyright.

Project	171-174 Tottenham Court Road
Drawing Title	FRONT ELEVATION - AS PROPOSED
Drawing No.	1408/P/300 Rev. A Scale 1:100 @ A3 Date Feb 2006 Checked

tectus
Architecture & Design 5-6 Stephen Mews London W1P 1PP T +44 (0) 171 436 4050 F +44 (0) 171 436 8461 E architecture@tectus.co.uk

NEW POWDER COATED METAL
LOUVRED ENCLOSURE
TO NEW PLANT

EXISTING SIDE ELEVATION
UNCHANGED FROM EXISTING

NEW POWDER COATED METAL SIGN

SURFACE MOUNTED MARLIN
'BLITZ' LIGHT FITTING - COLOUR BLACK

NEW PROJECTING RIVEN LIGHT GREEN
SLATE CANOPY AND CLADDING

172
174

SIDE ELEVATION

Revision	Date
A	April 2005

Do not scale. Contractors to check dimensions of all issued drawings on site. This drawing is copyright.

Project	171-174 TOTTENHAM COURT ROAD
Drawing Title	CAPPER STREET ELEVATION - AS PROPOSED
Drawing No.	1408/P/302 Rev. A Scale 1:100 @ A3 Date APRIL 2005 Checked

tectus

Architecture & Design 9-0 Stephen Mews London W1P 1PP T +44 (0) 171 435 4050 F +44 (0) 171 435 8451 E architecture@tectus.co.uk