


Section A - A

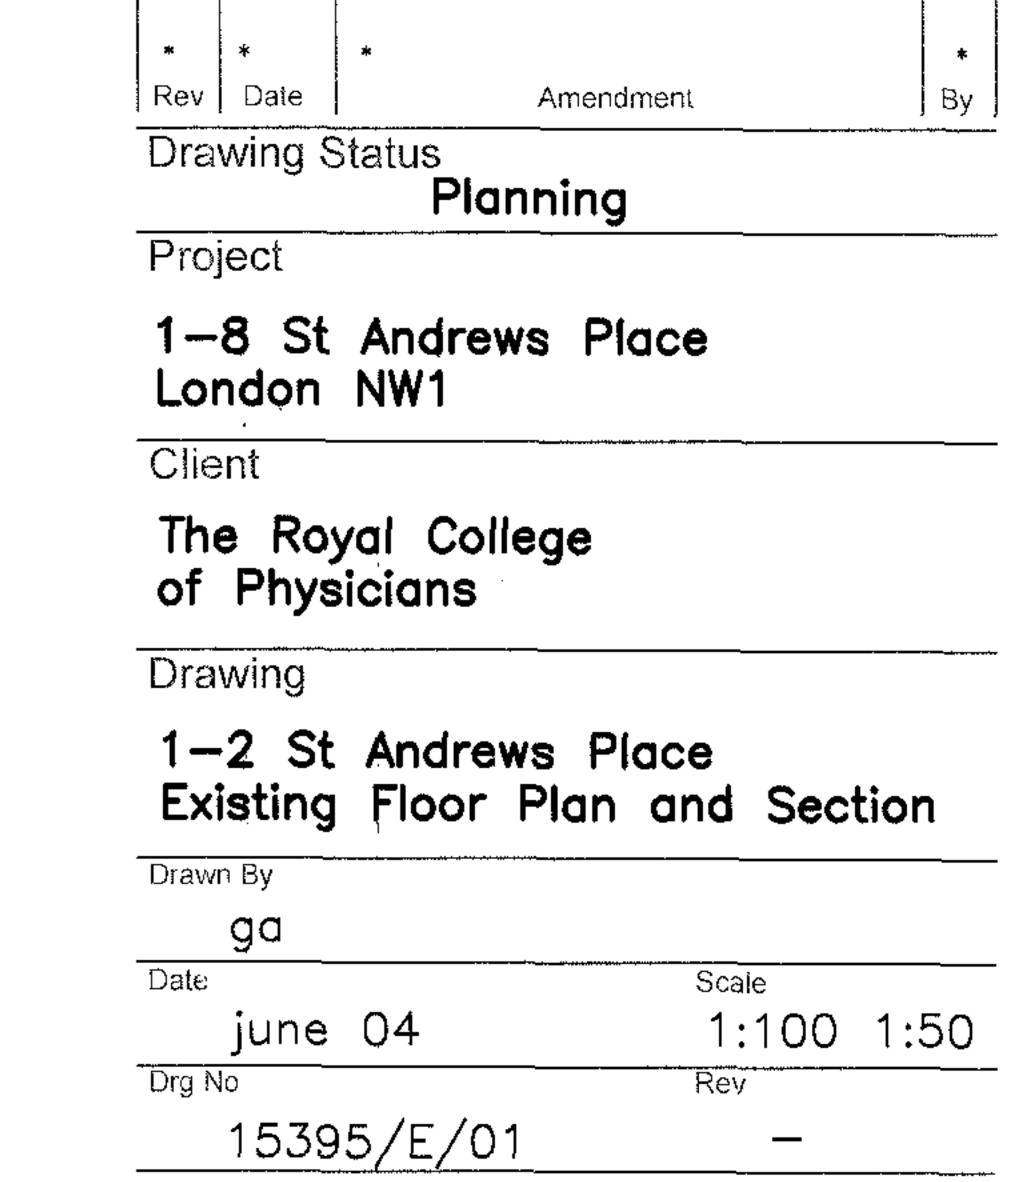

All dimensions to be checked on site prior to commencement of any

This drawing is to be read inconjunction with specification and all


works, and refer any discrepancies to the surveyor.


Do not scale this drawing.




Project and Building Consultancy


Portman House, 2 Portman Street, London W1H 6DU Tel: 020 7408 1010 Fax: 020 7629 3263 www.cluttons.com LDE NO. 104

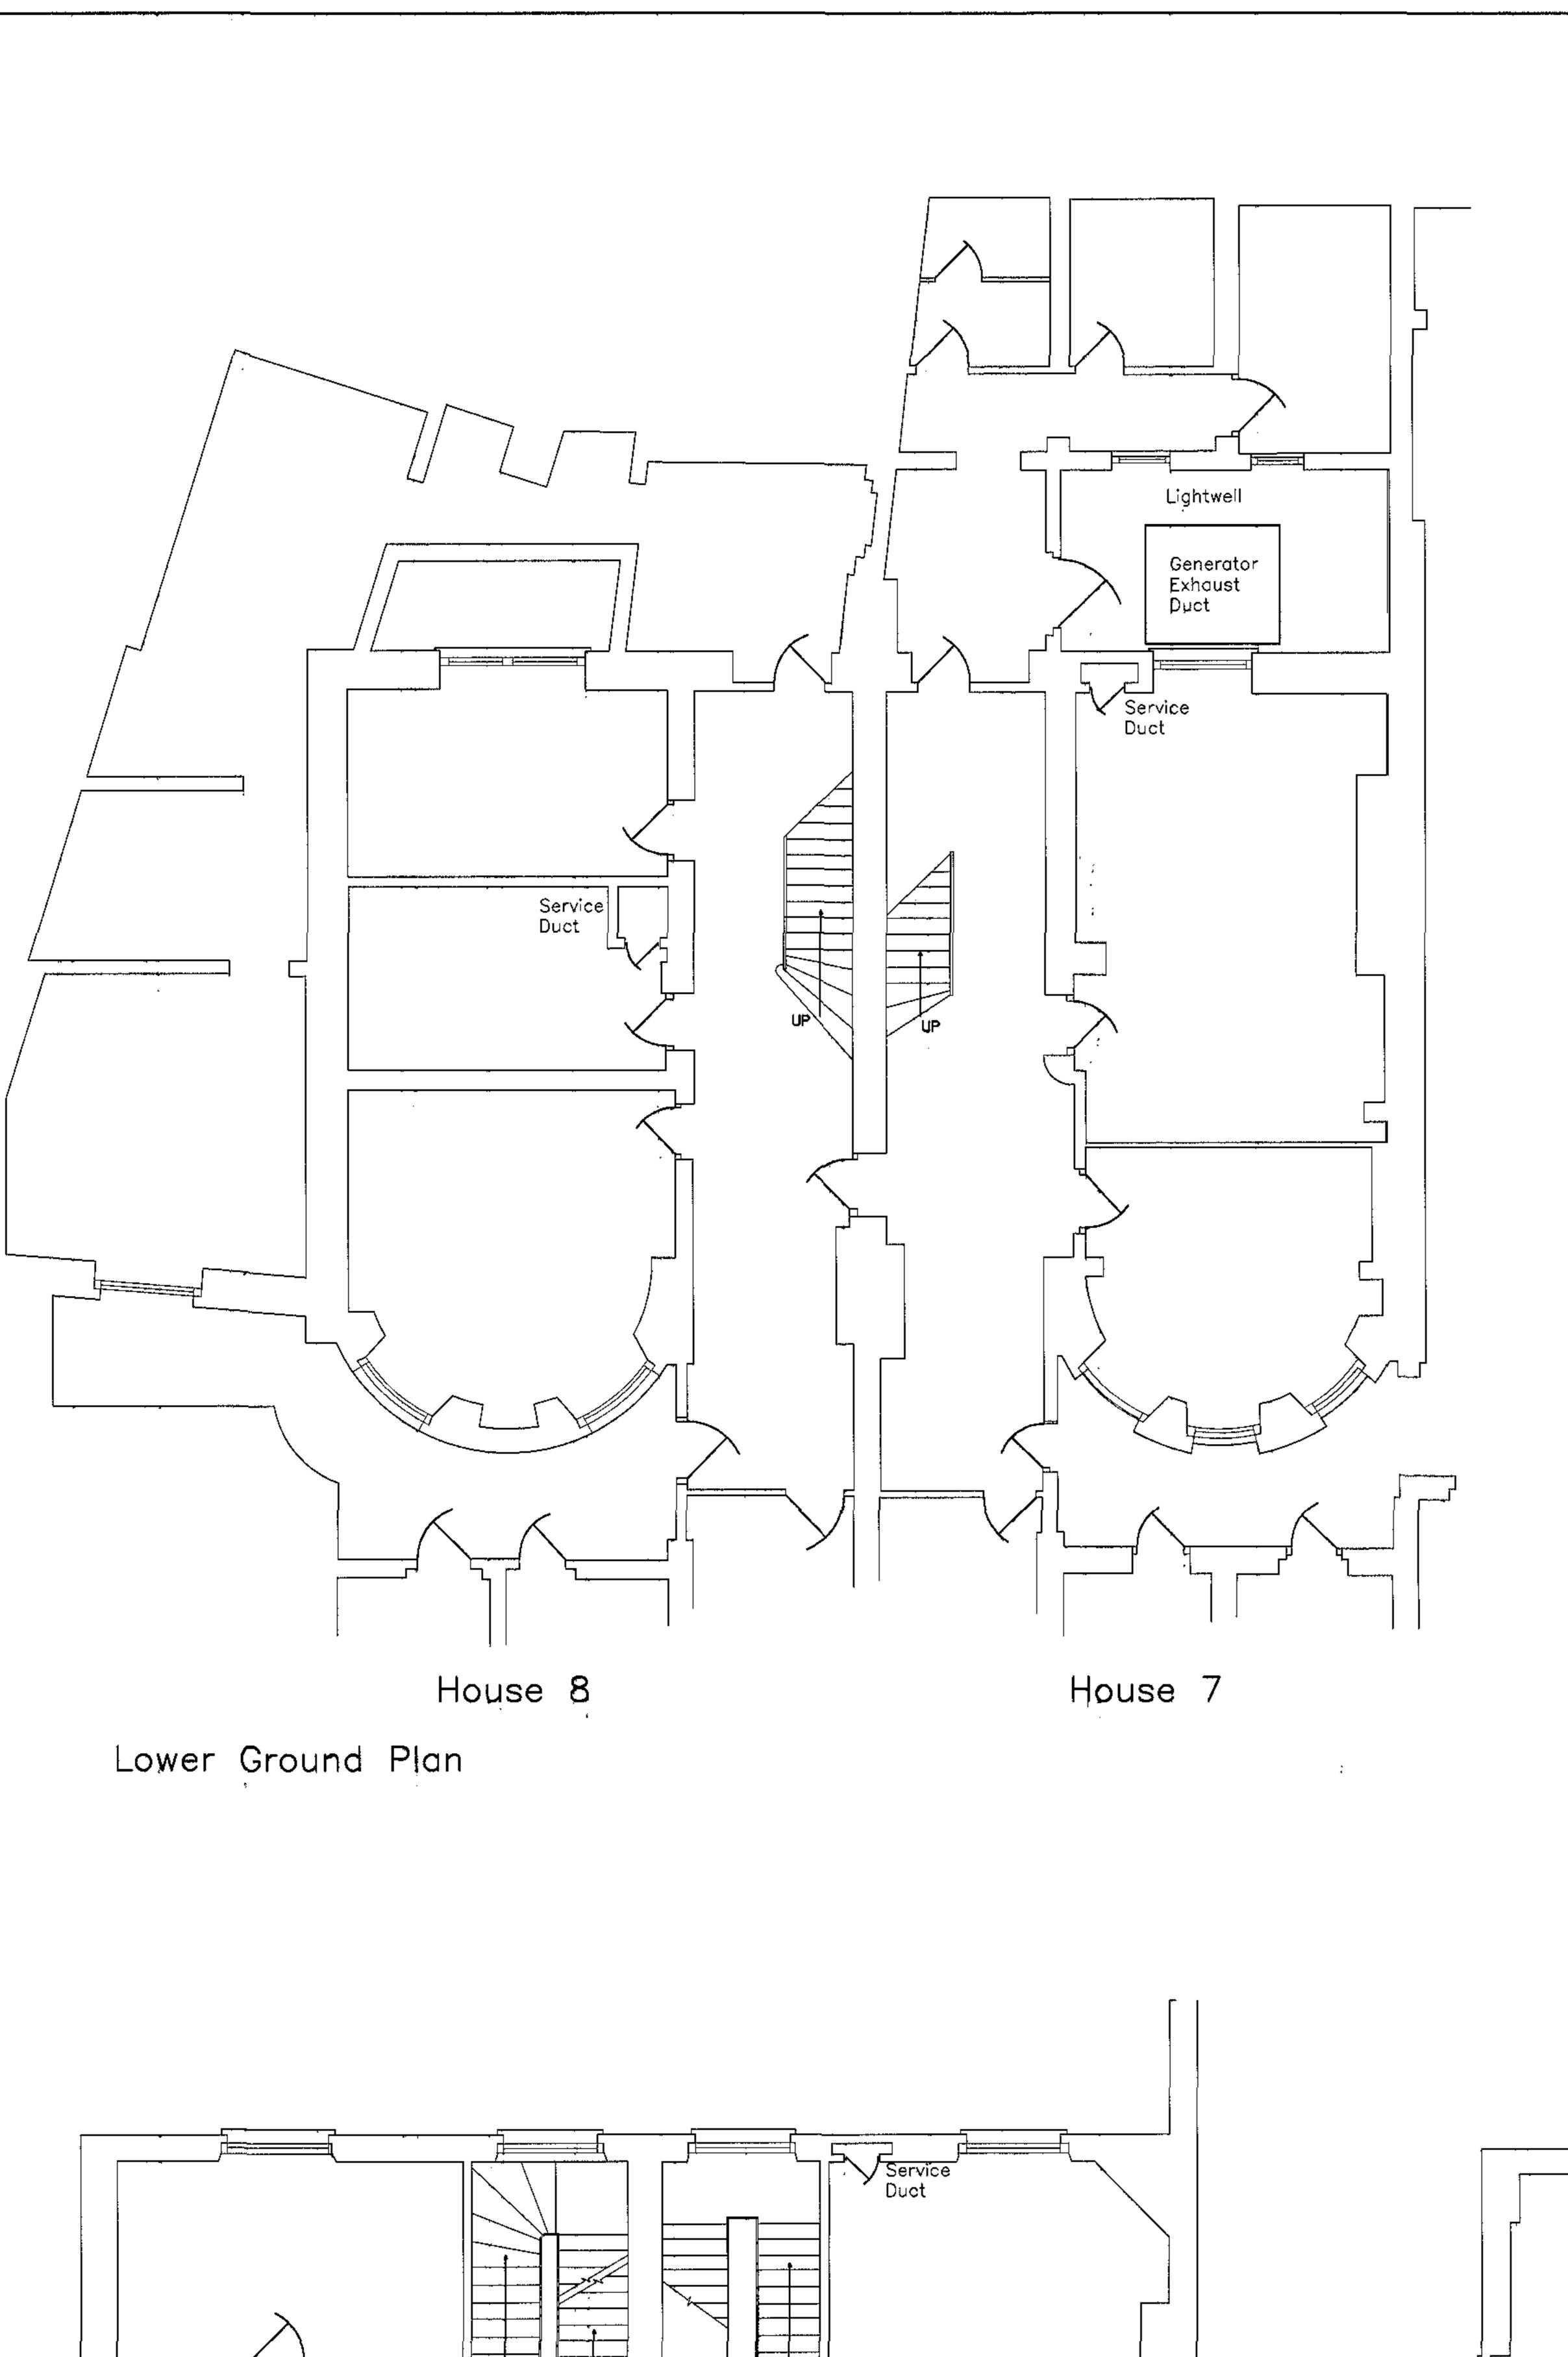

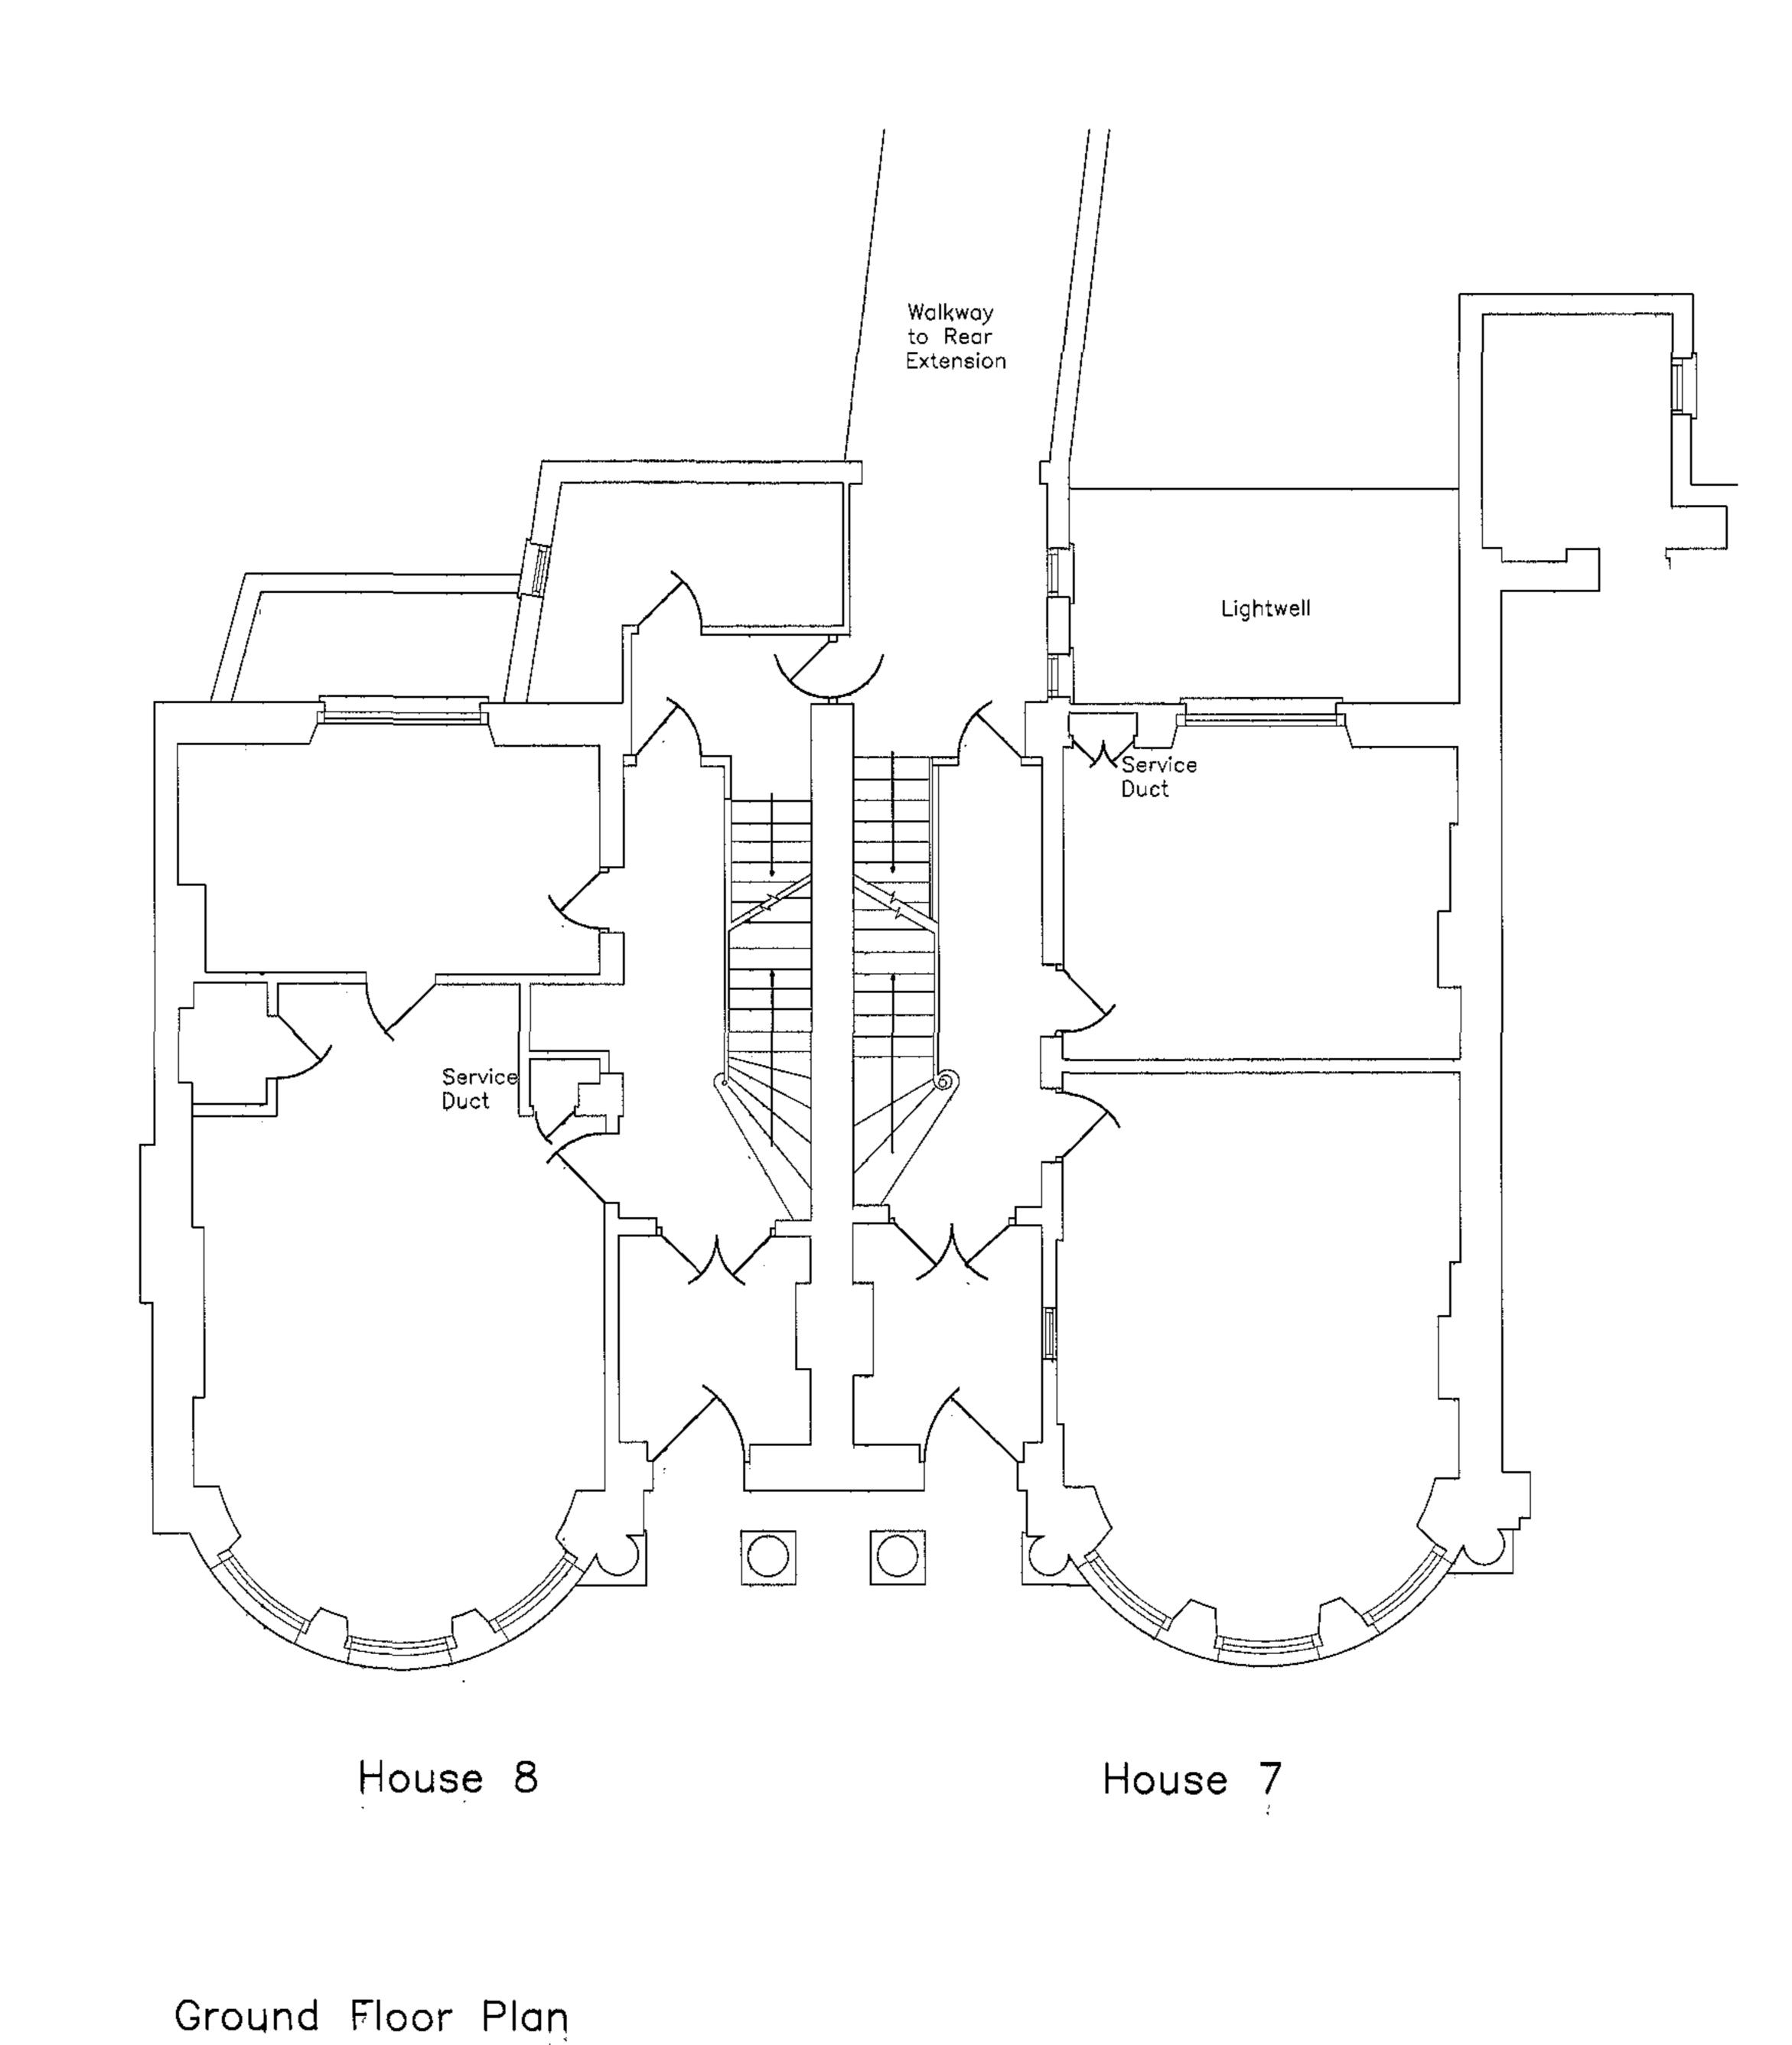


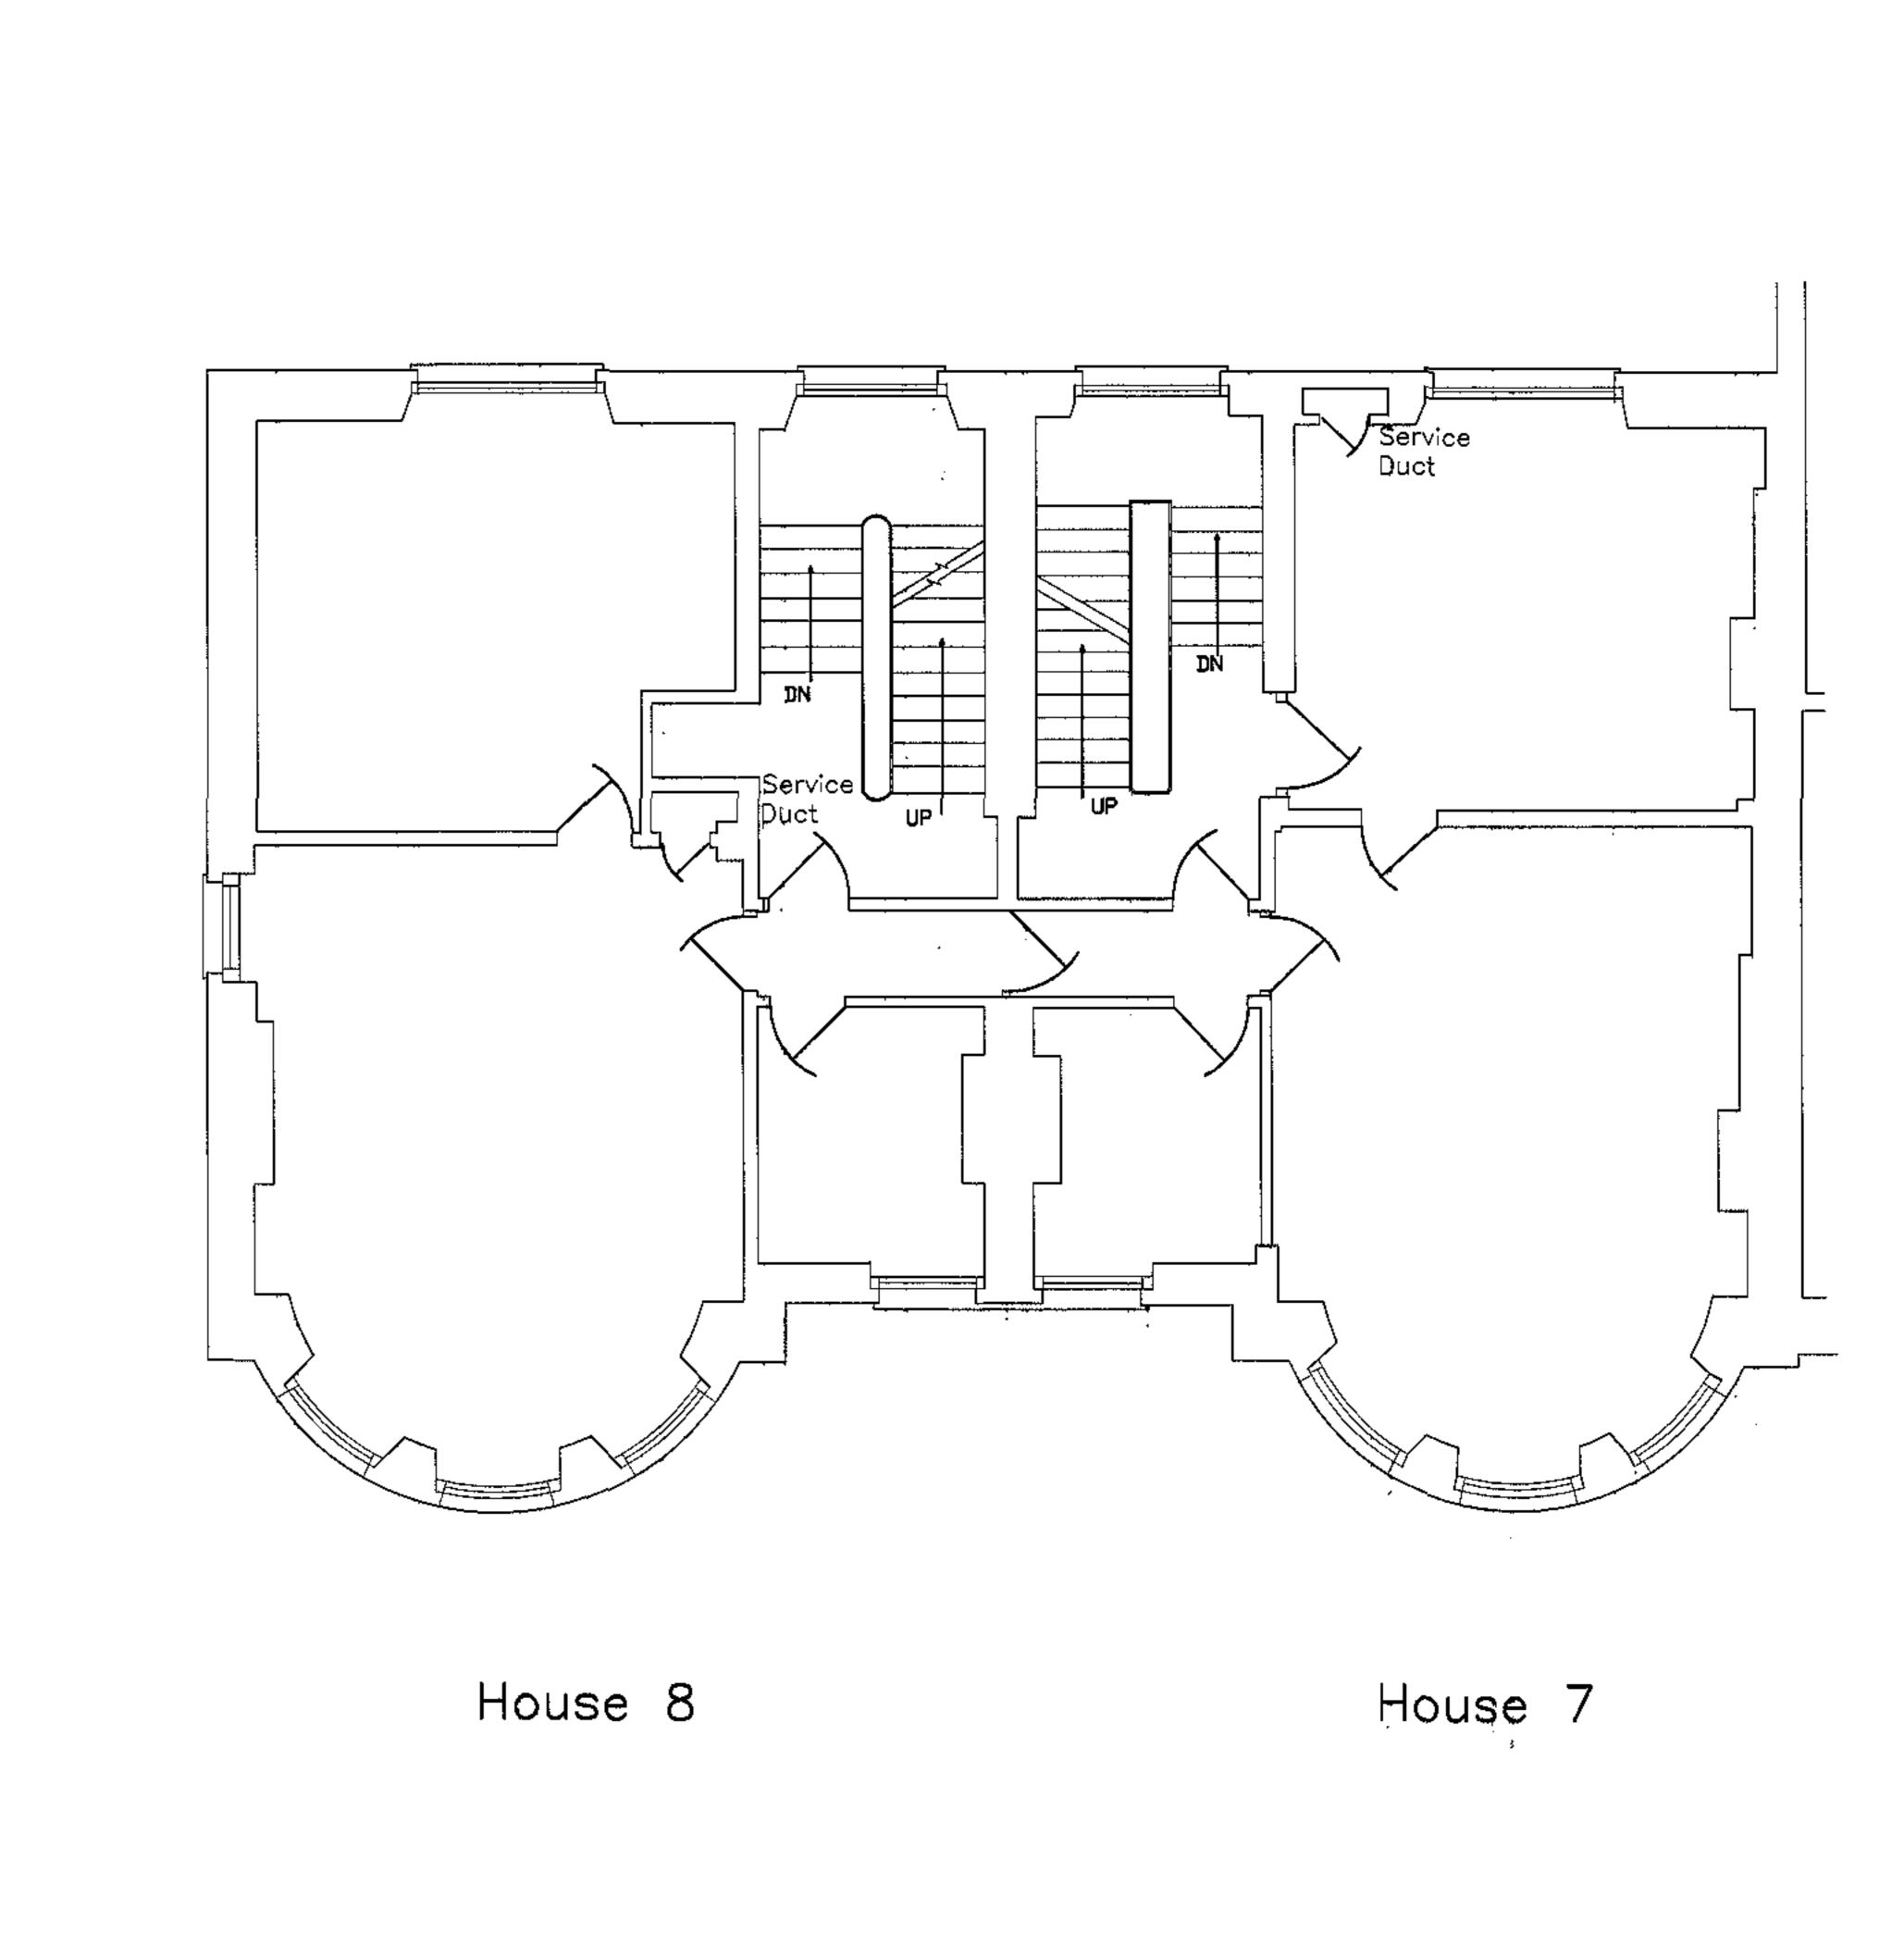




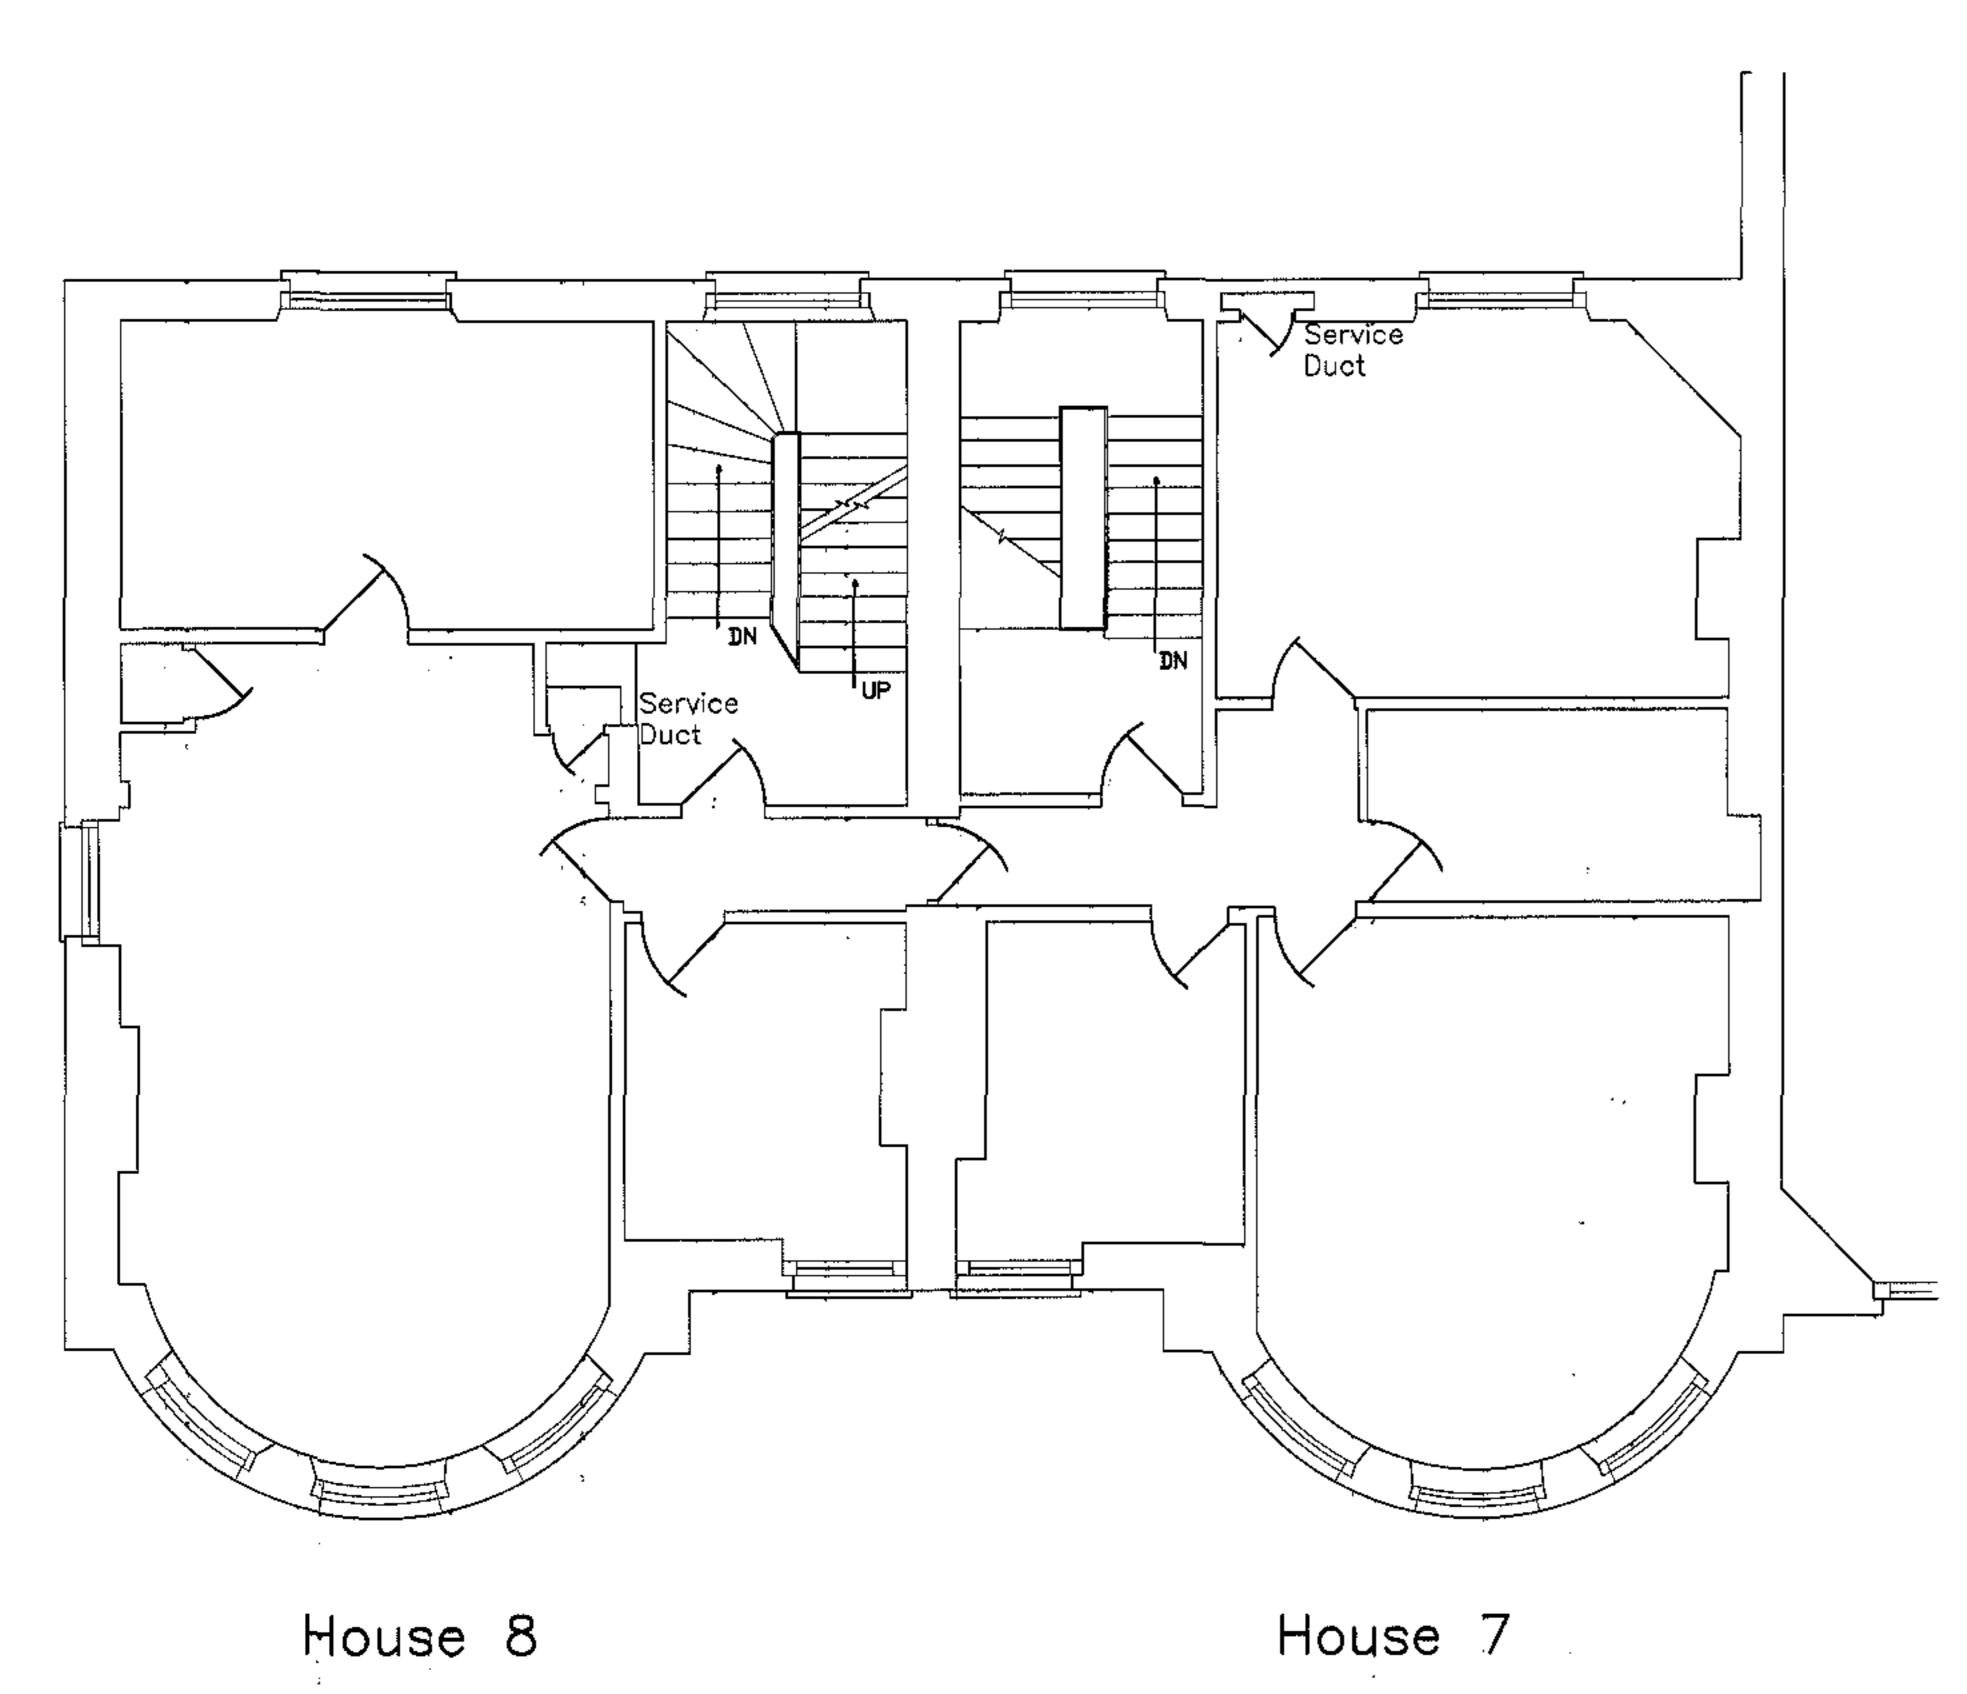



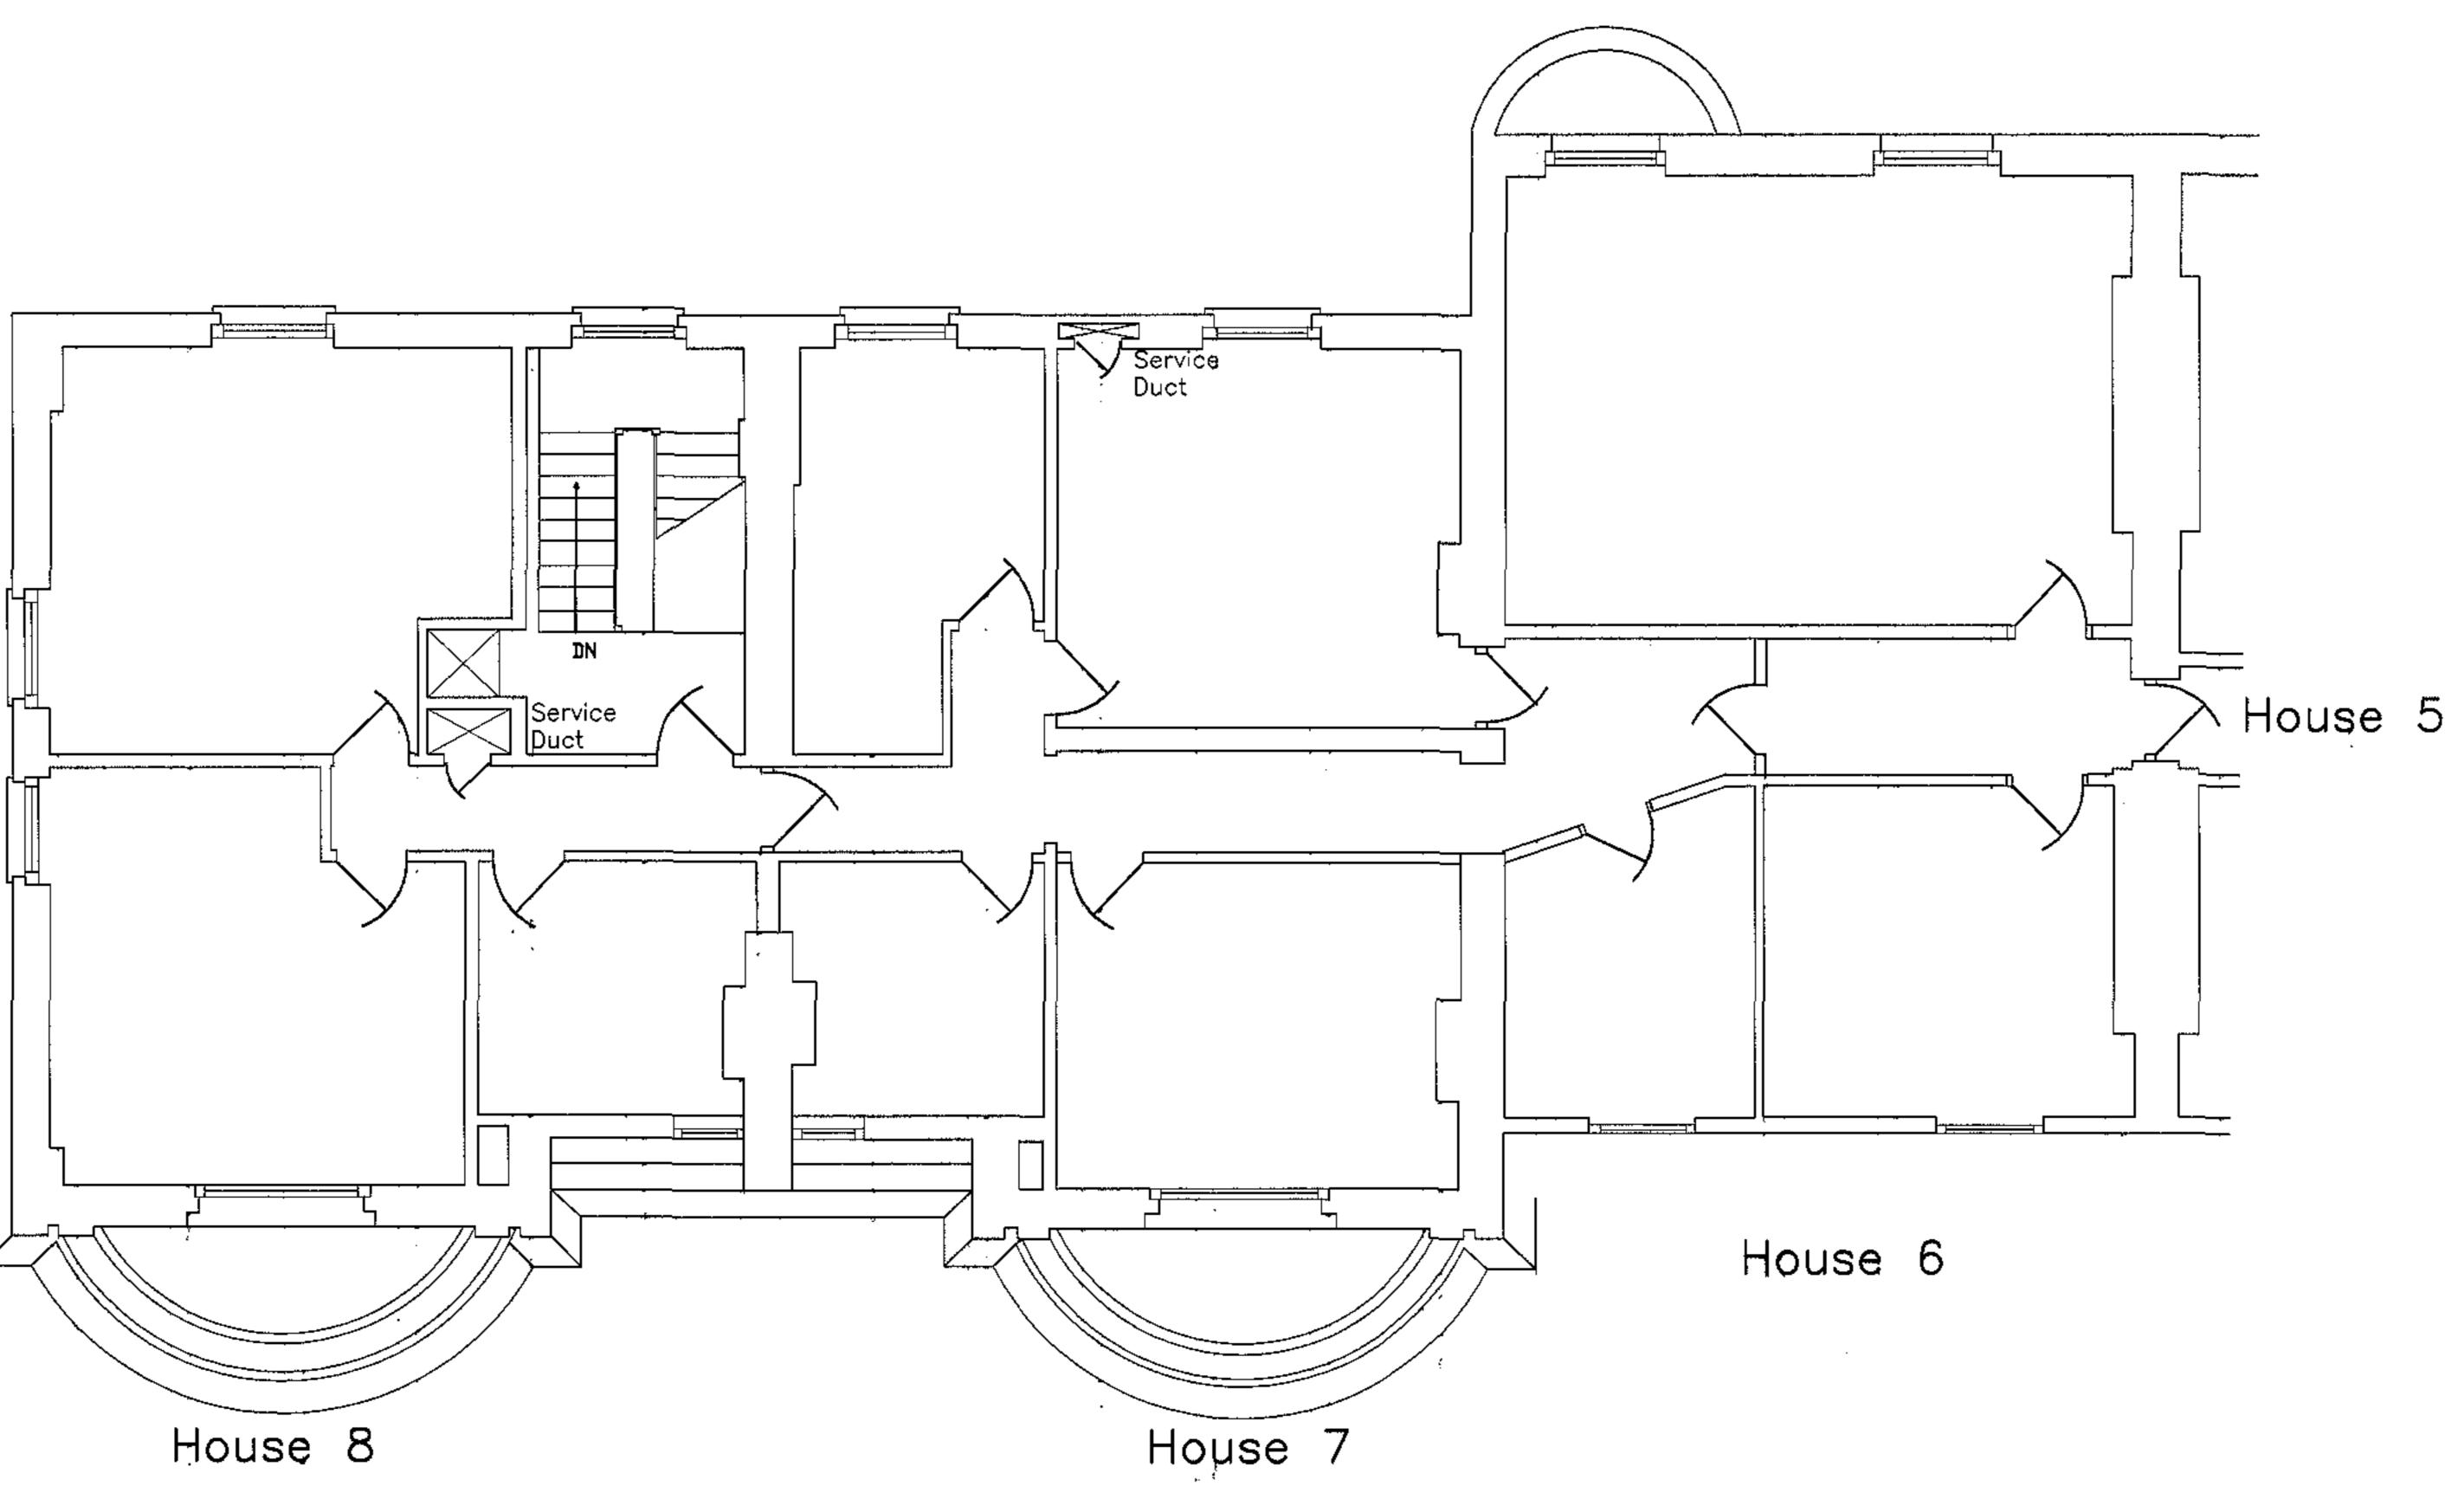

Third Floor Plan

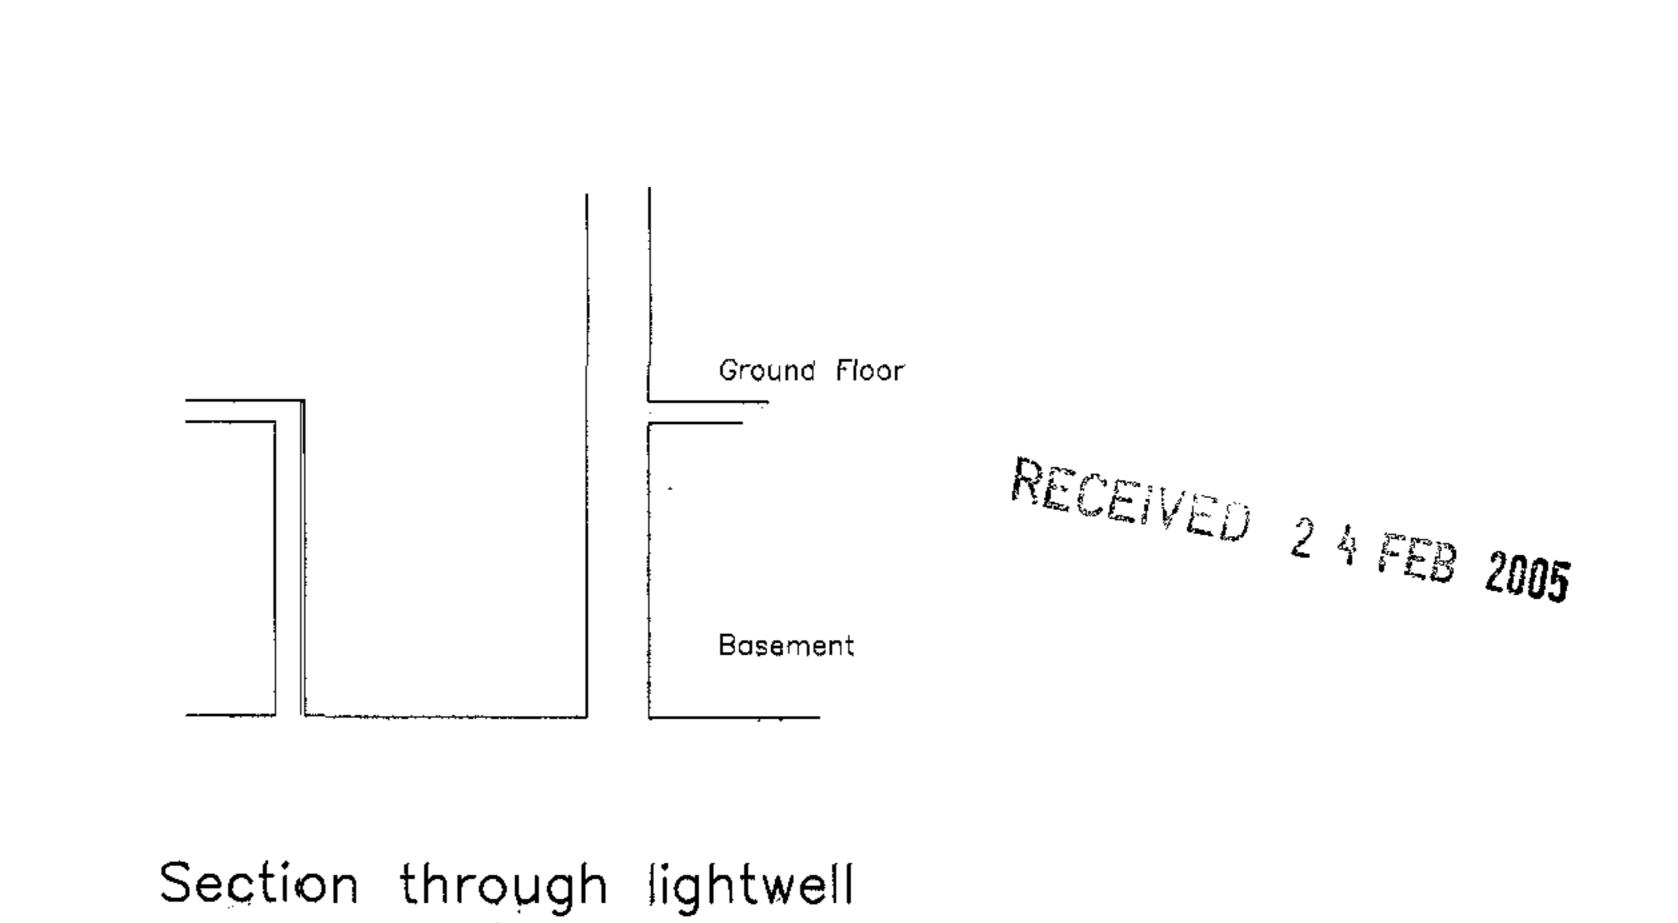

Plannii
Project

1-8 St Andrews

1-8 St Andrews Place London NW1

Client
The Royal College of Physicians

NOTES

Do not scale this drawing.

All dimensions to be checked on site prior to commencement of any

This drawing is to be read inconjunction with specification and all

works, and refer any discrepancies to the surveyor.

Drawing
7-8 St Andrews Place

7-8 St Andrews Place
Existing Floor Plan and Section

Drawn By
ga

Date Scale
june 04 1:100 1:50


Drg No 15395/E/02




Project and Building Consultancy

Portman House, 2 Portman Street, London W1H 6DU Tel: 020 7408 1010 Fax: 020 7629 3263 www.cluttons.com LDE NO 104


All dimensions to be checked on site prior to commencement of any works, and refer any discrepancies to the surveyor. Do not scale this drawing. This drawing is to be read inconjunction with specification and all

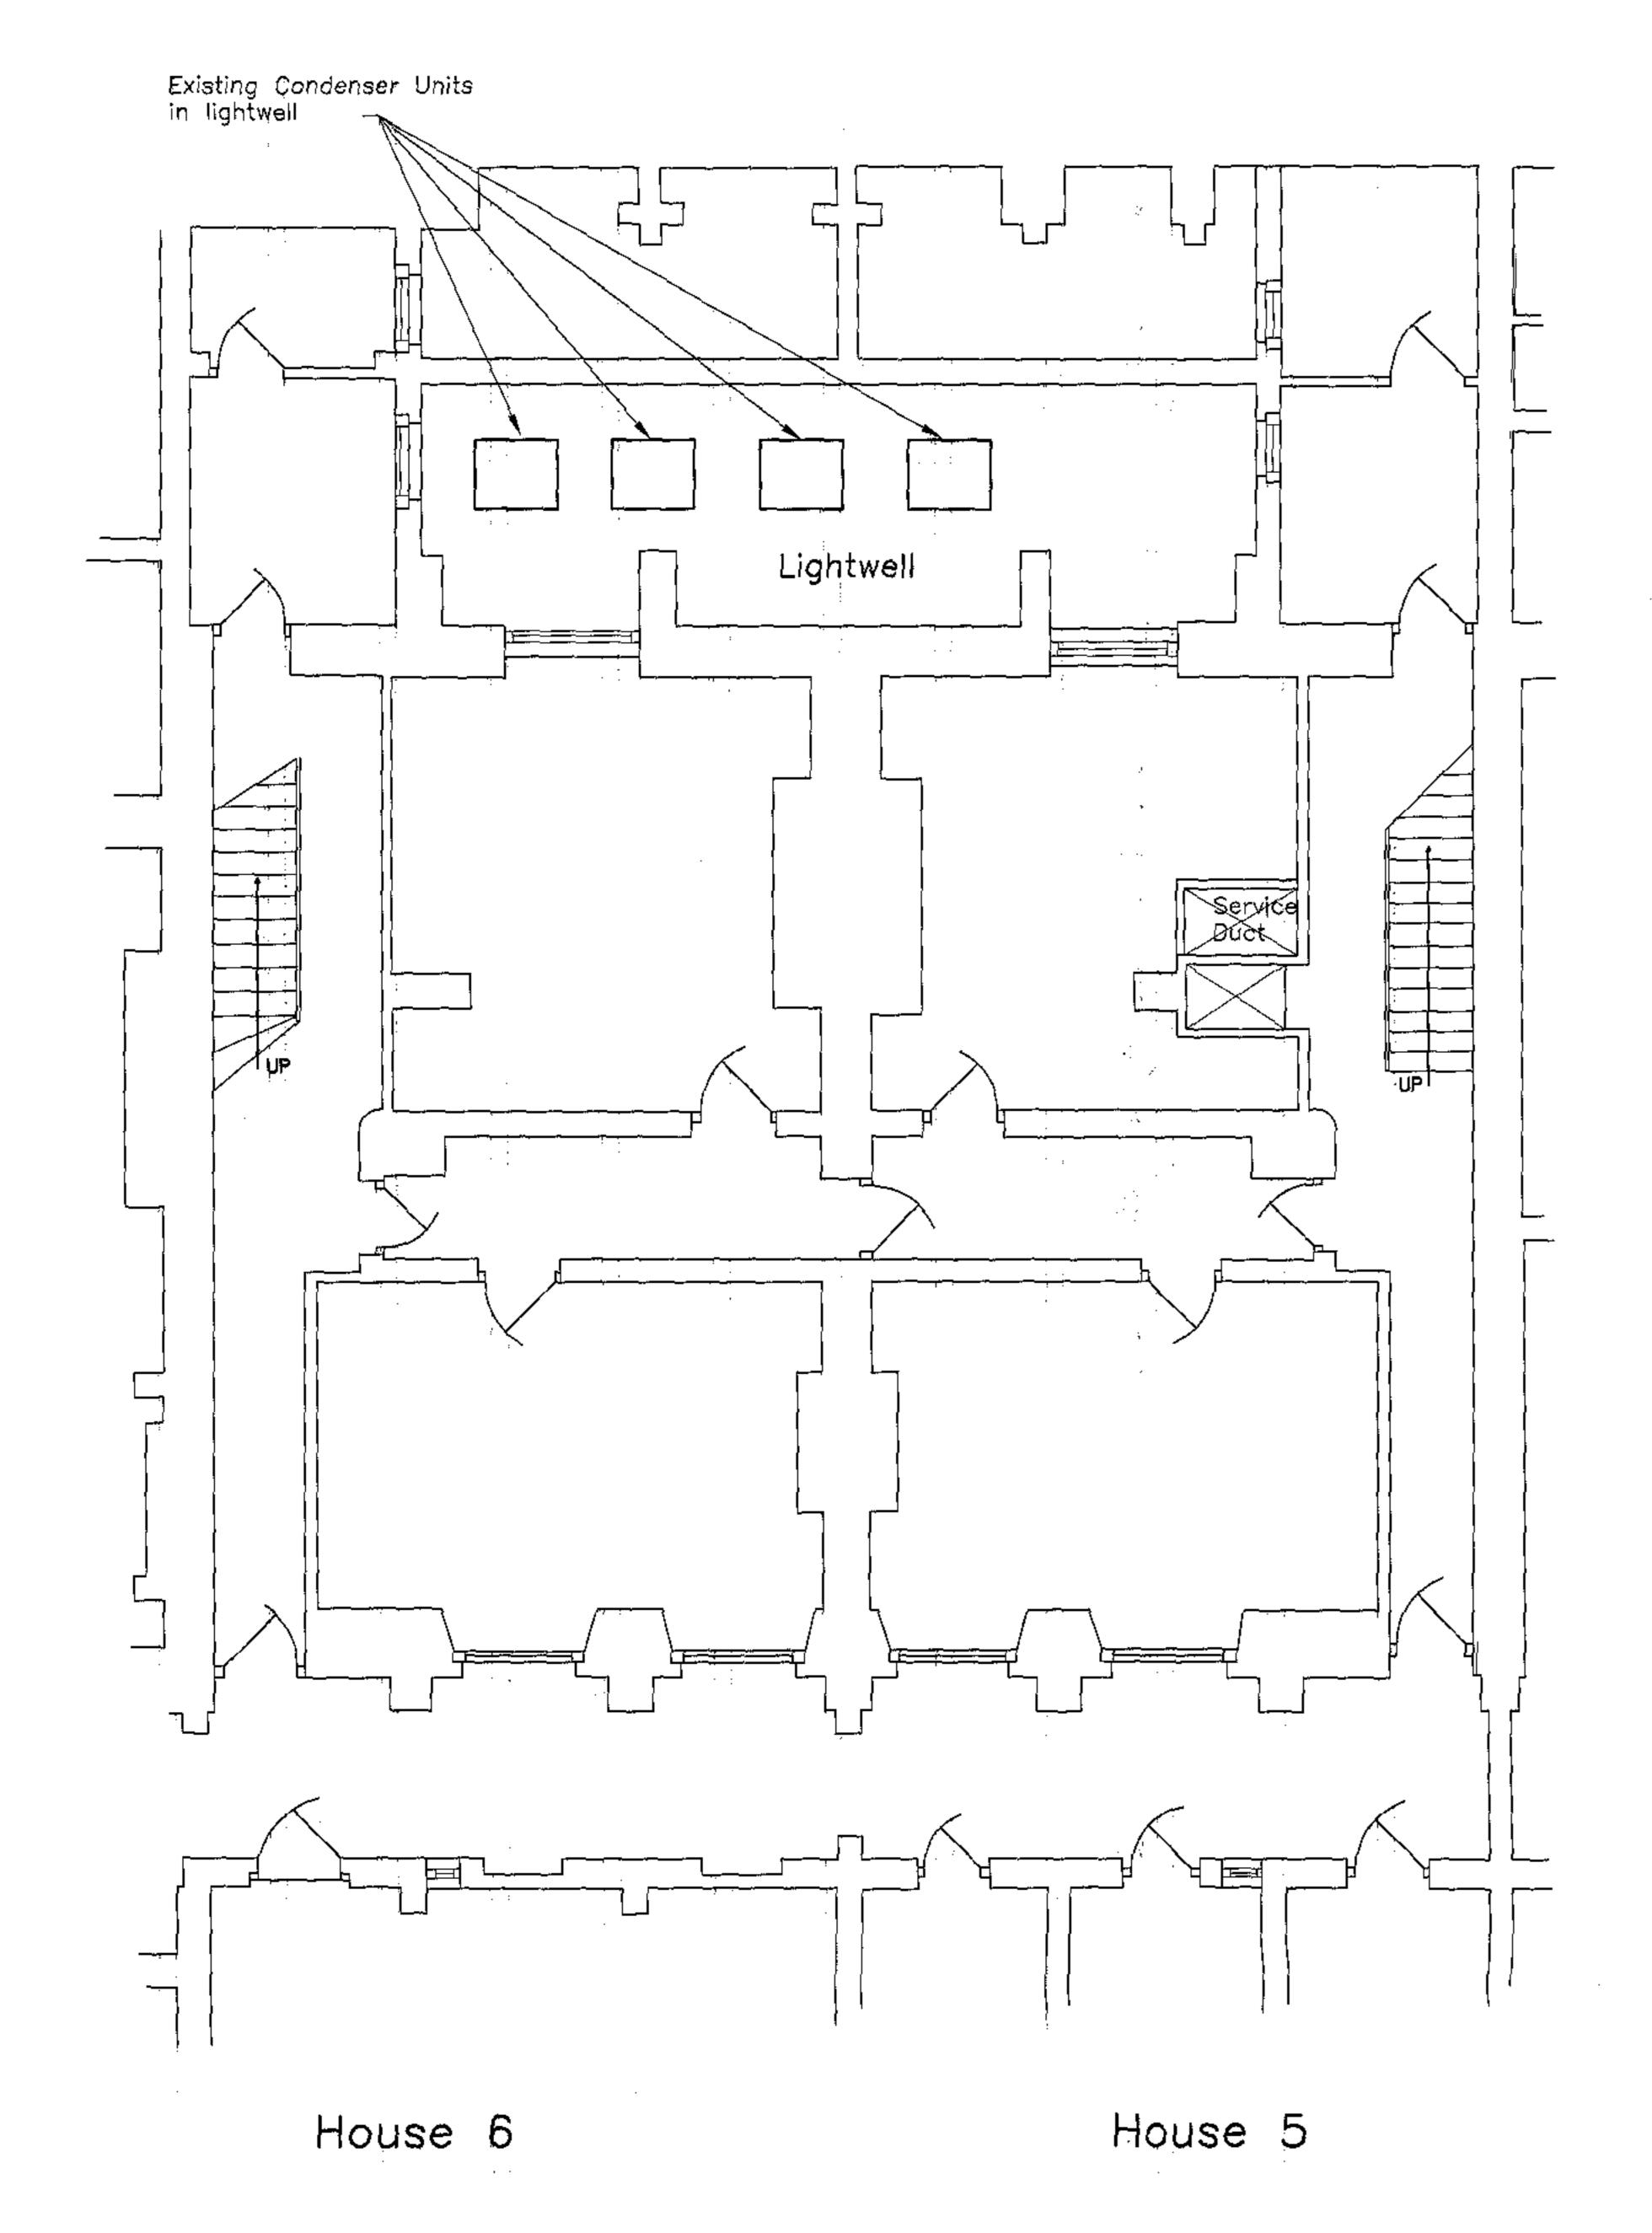


Lower Ground Plan

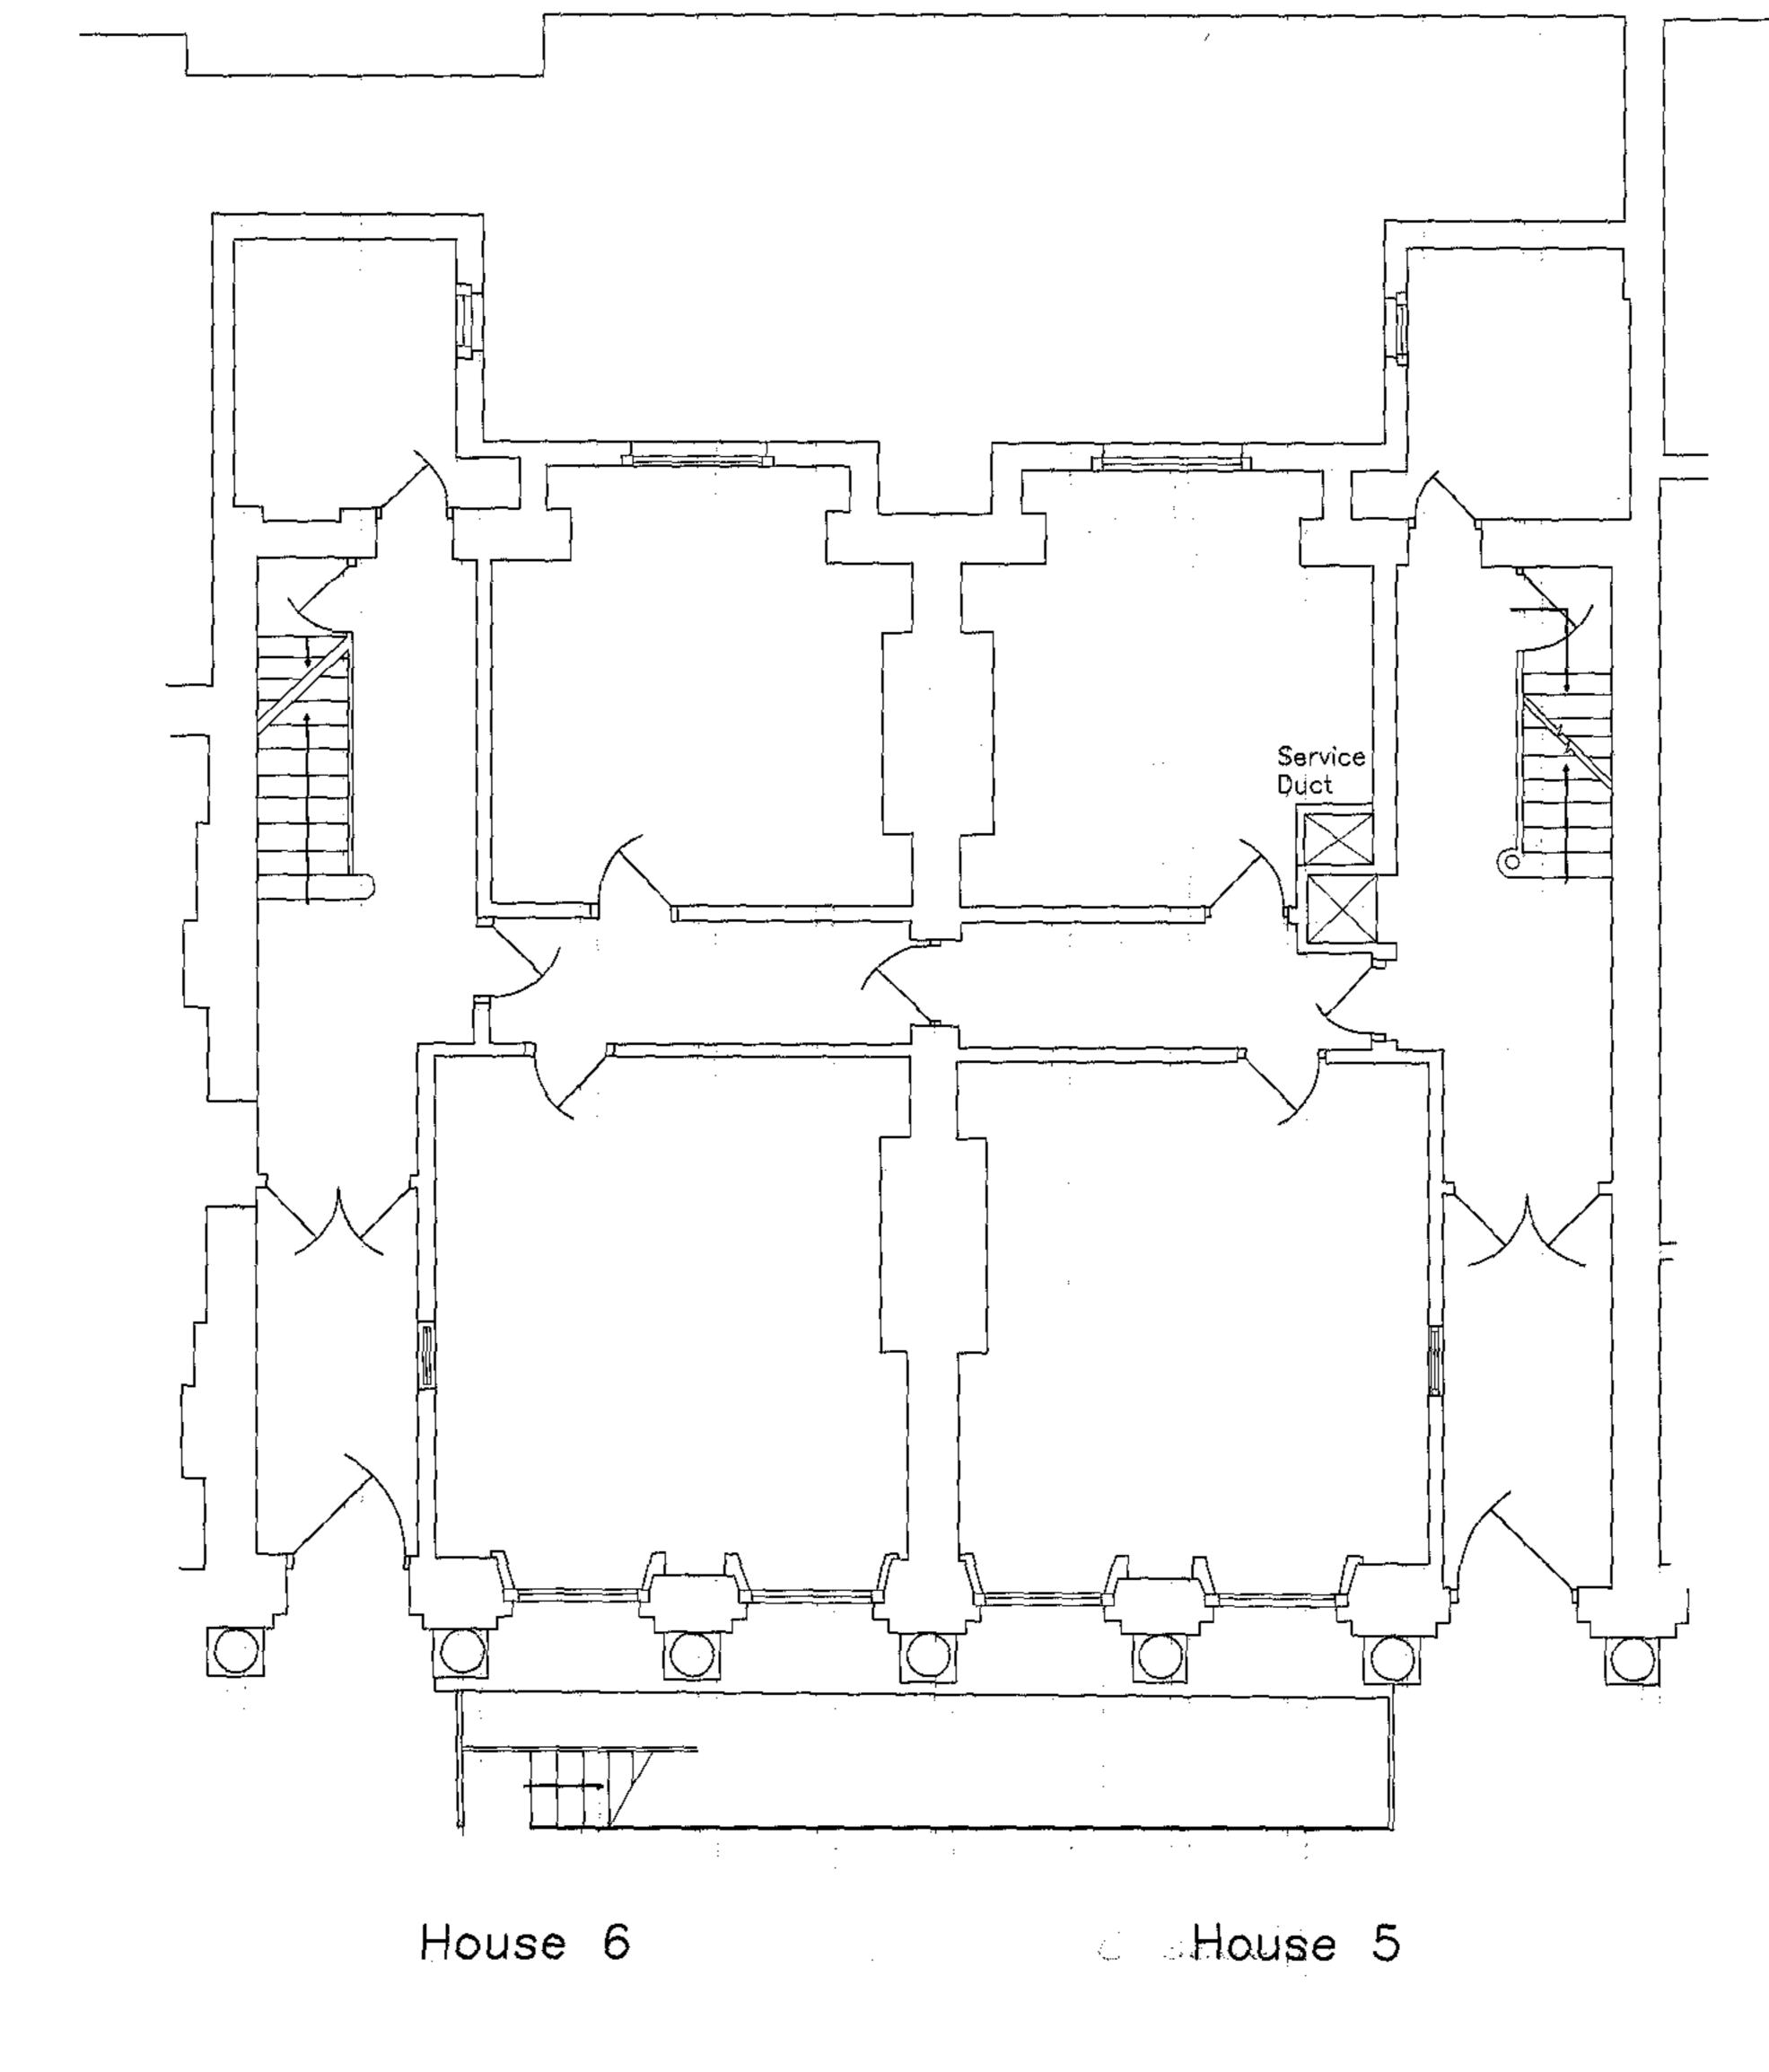


Ground Floor Plan

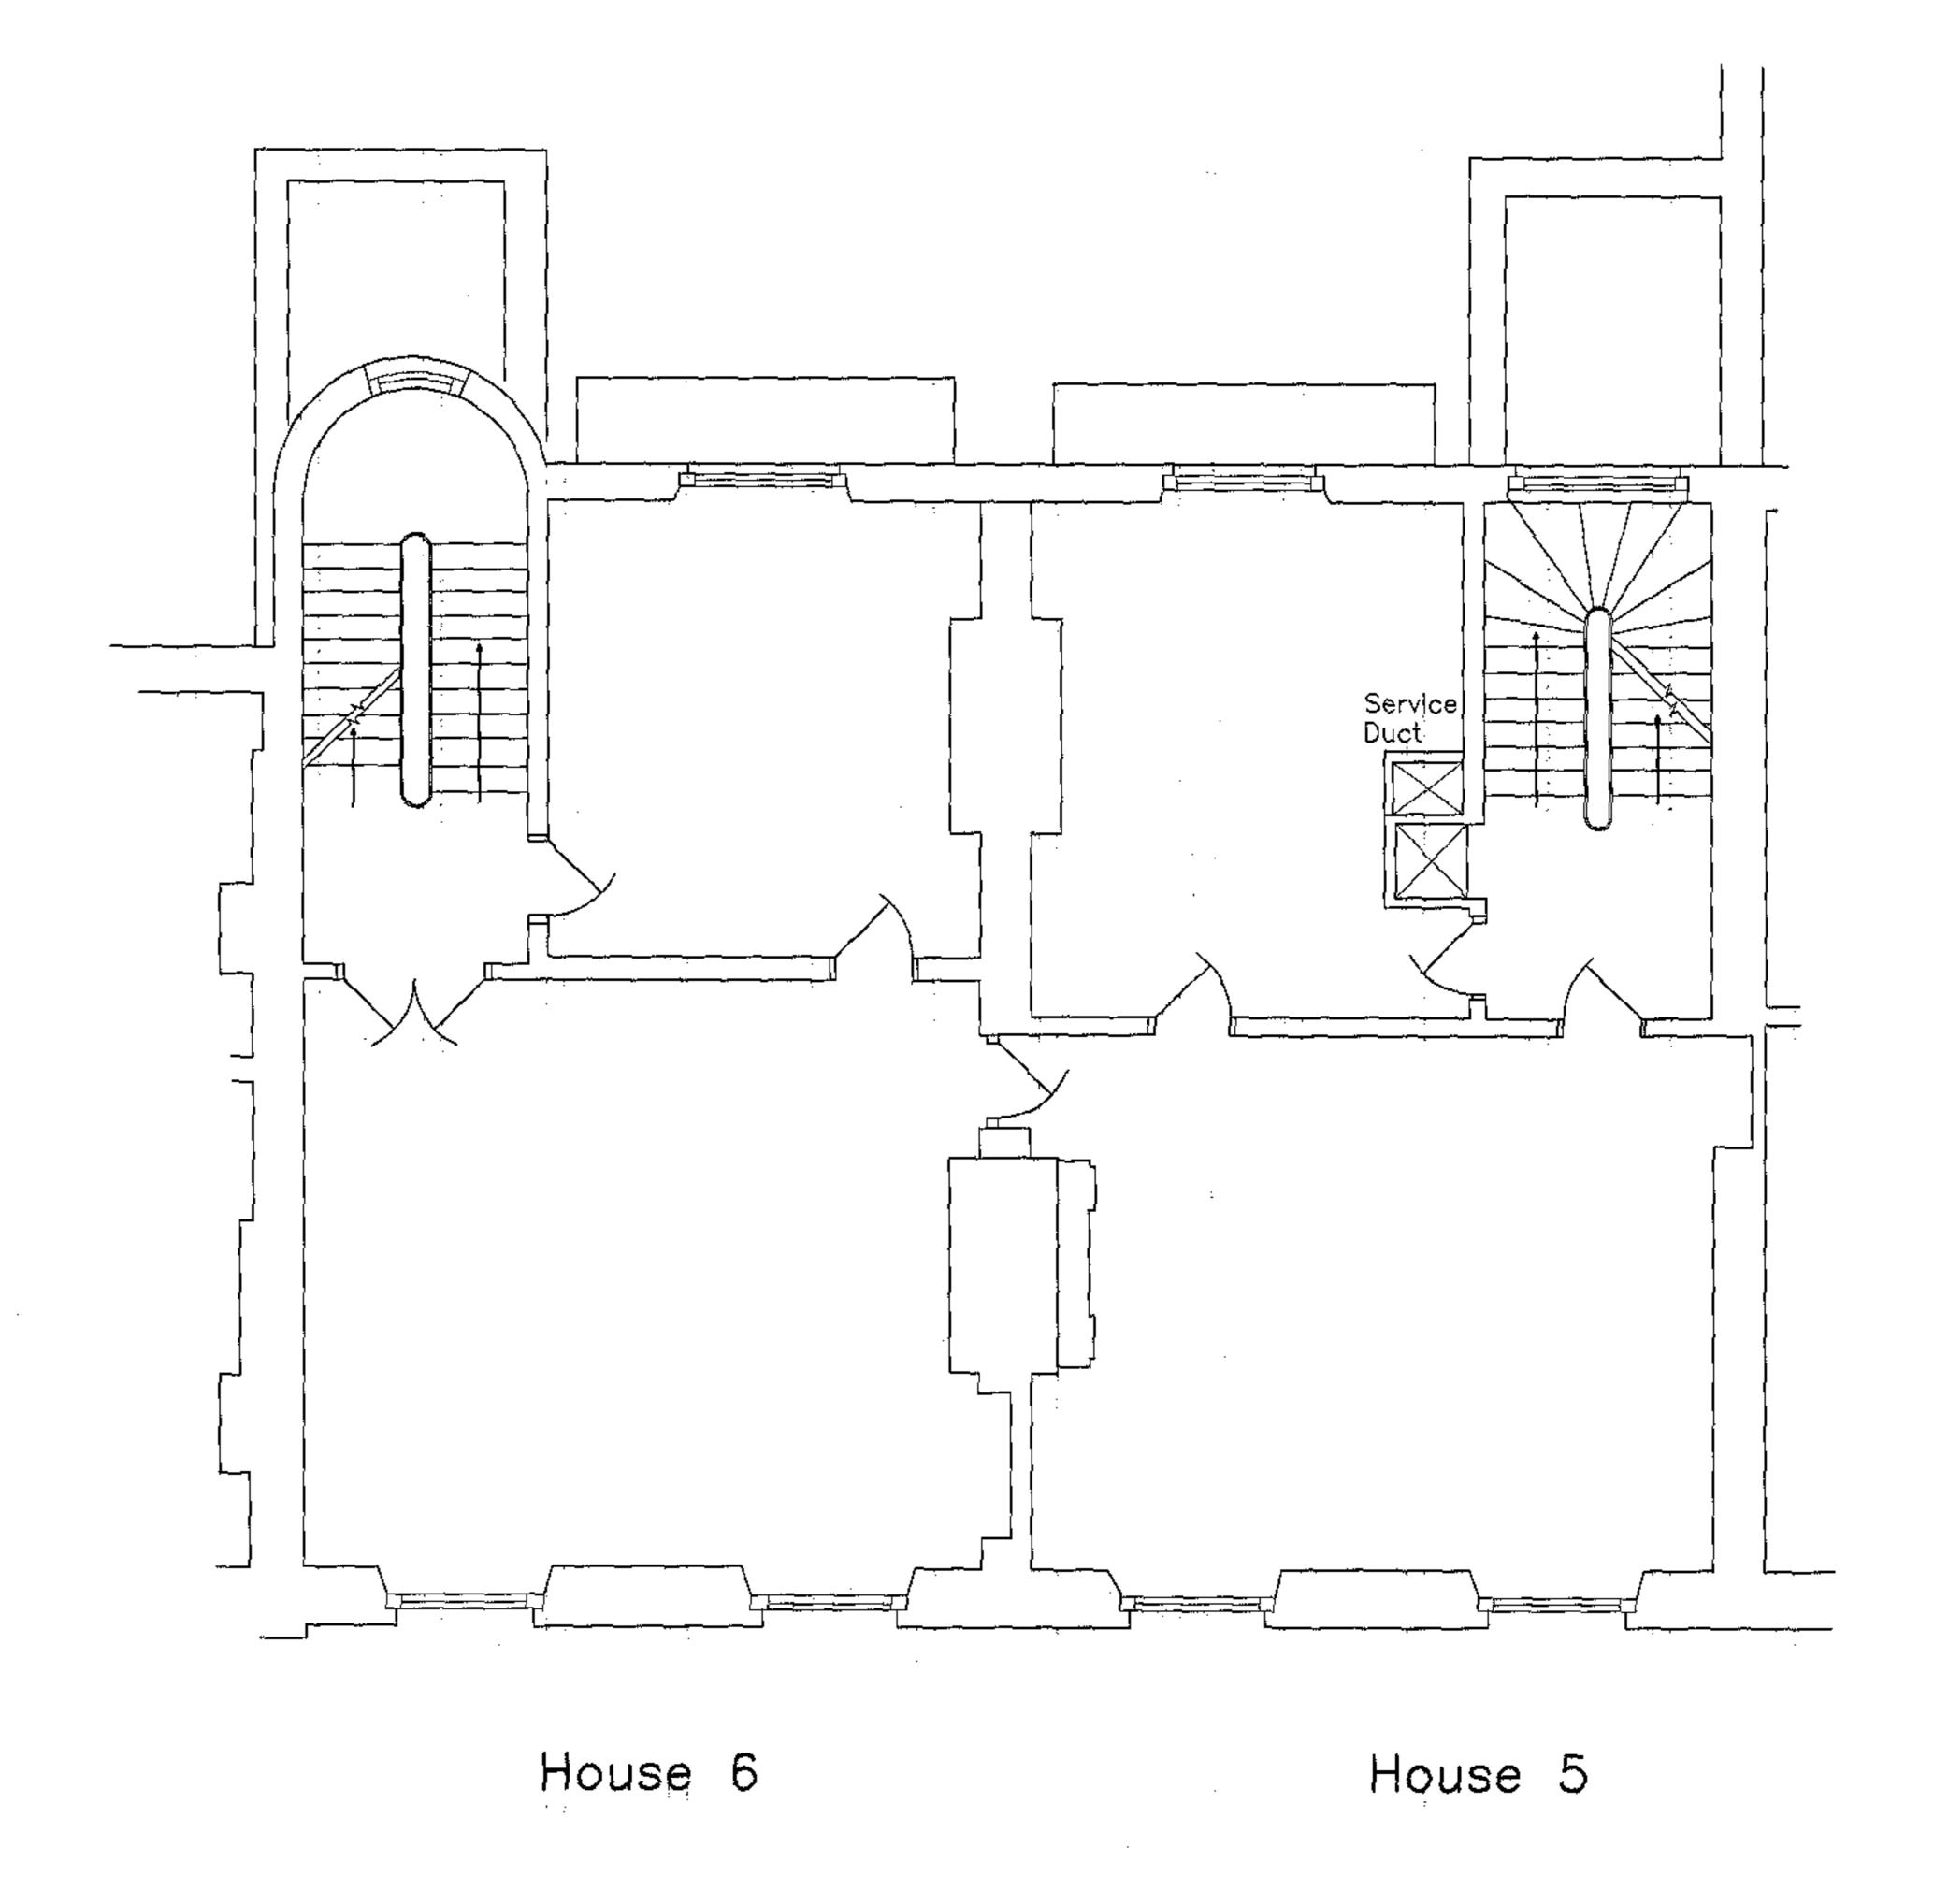


First Flaor Plan

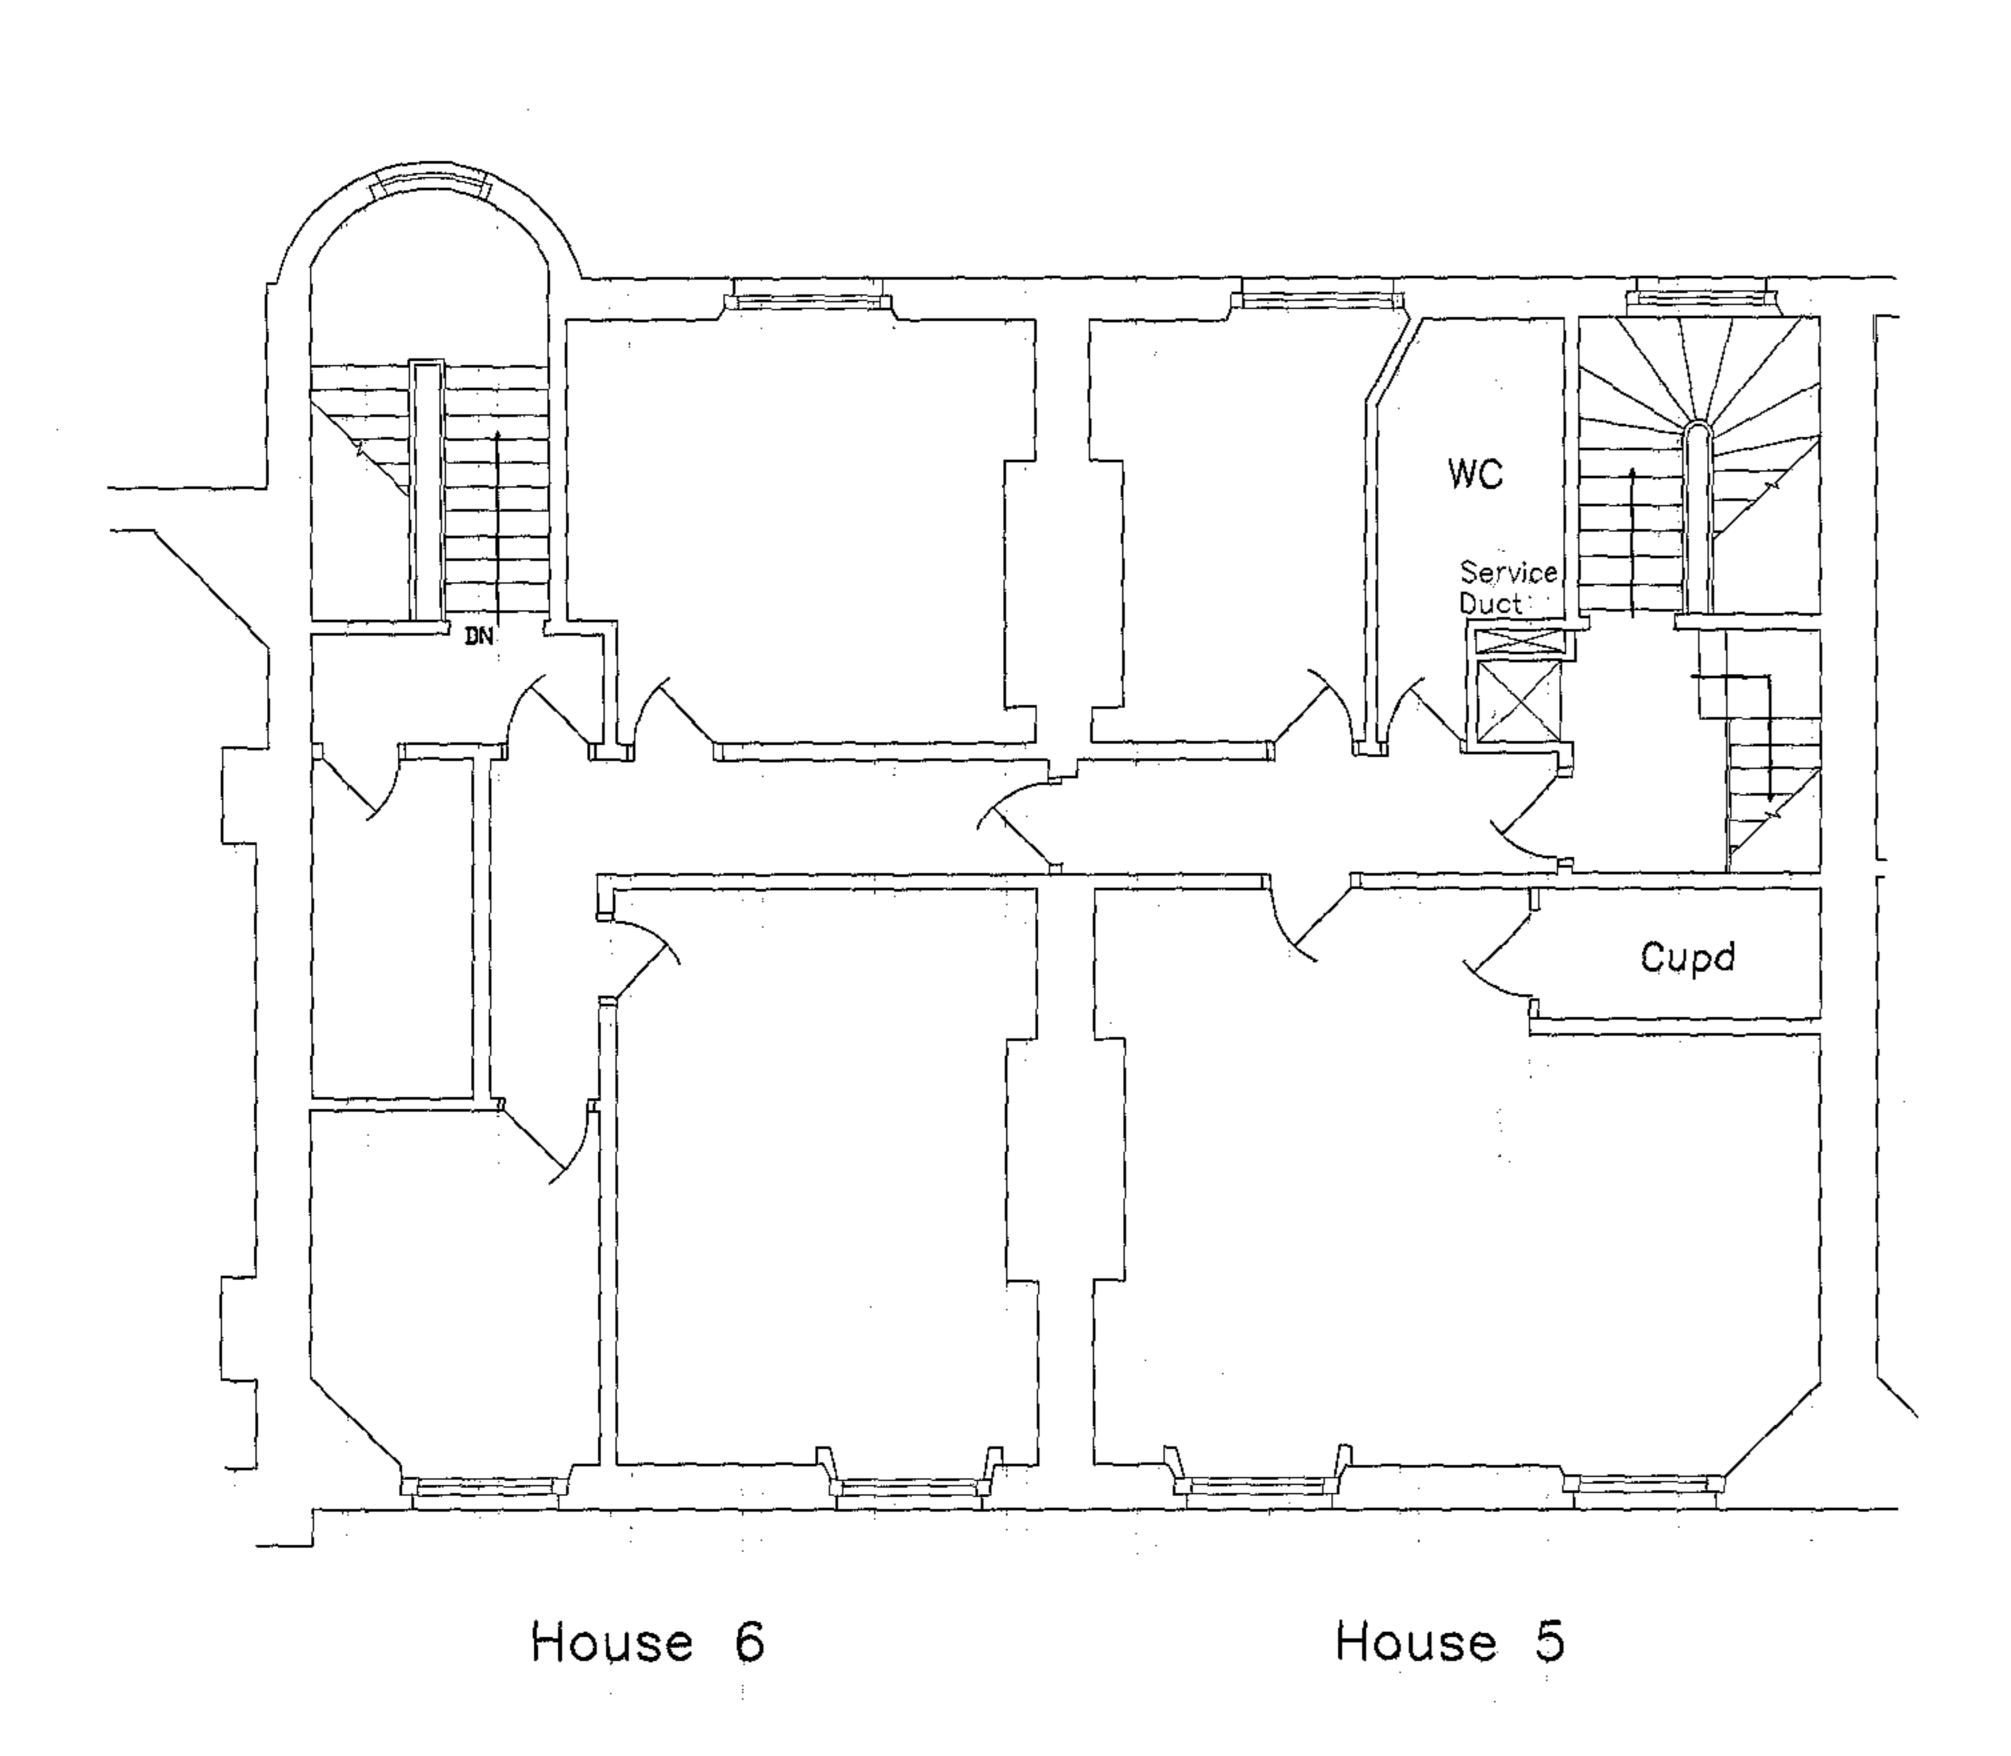


Second Floor Plan
Note:
No ceiling cornice

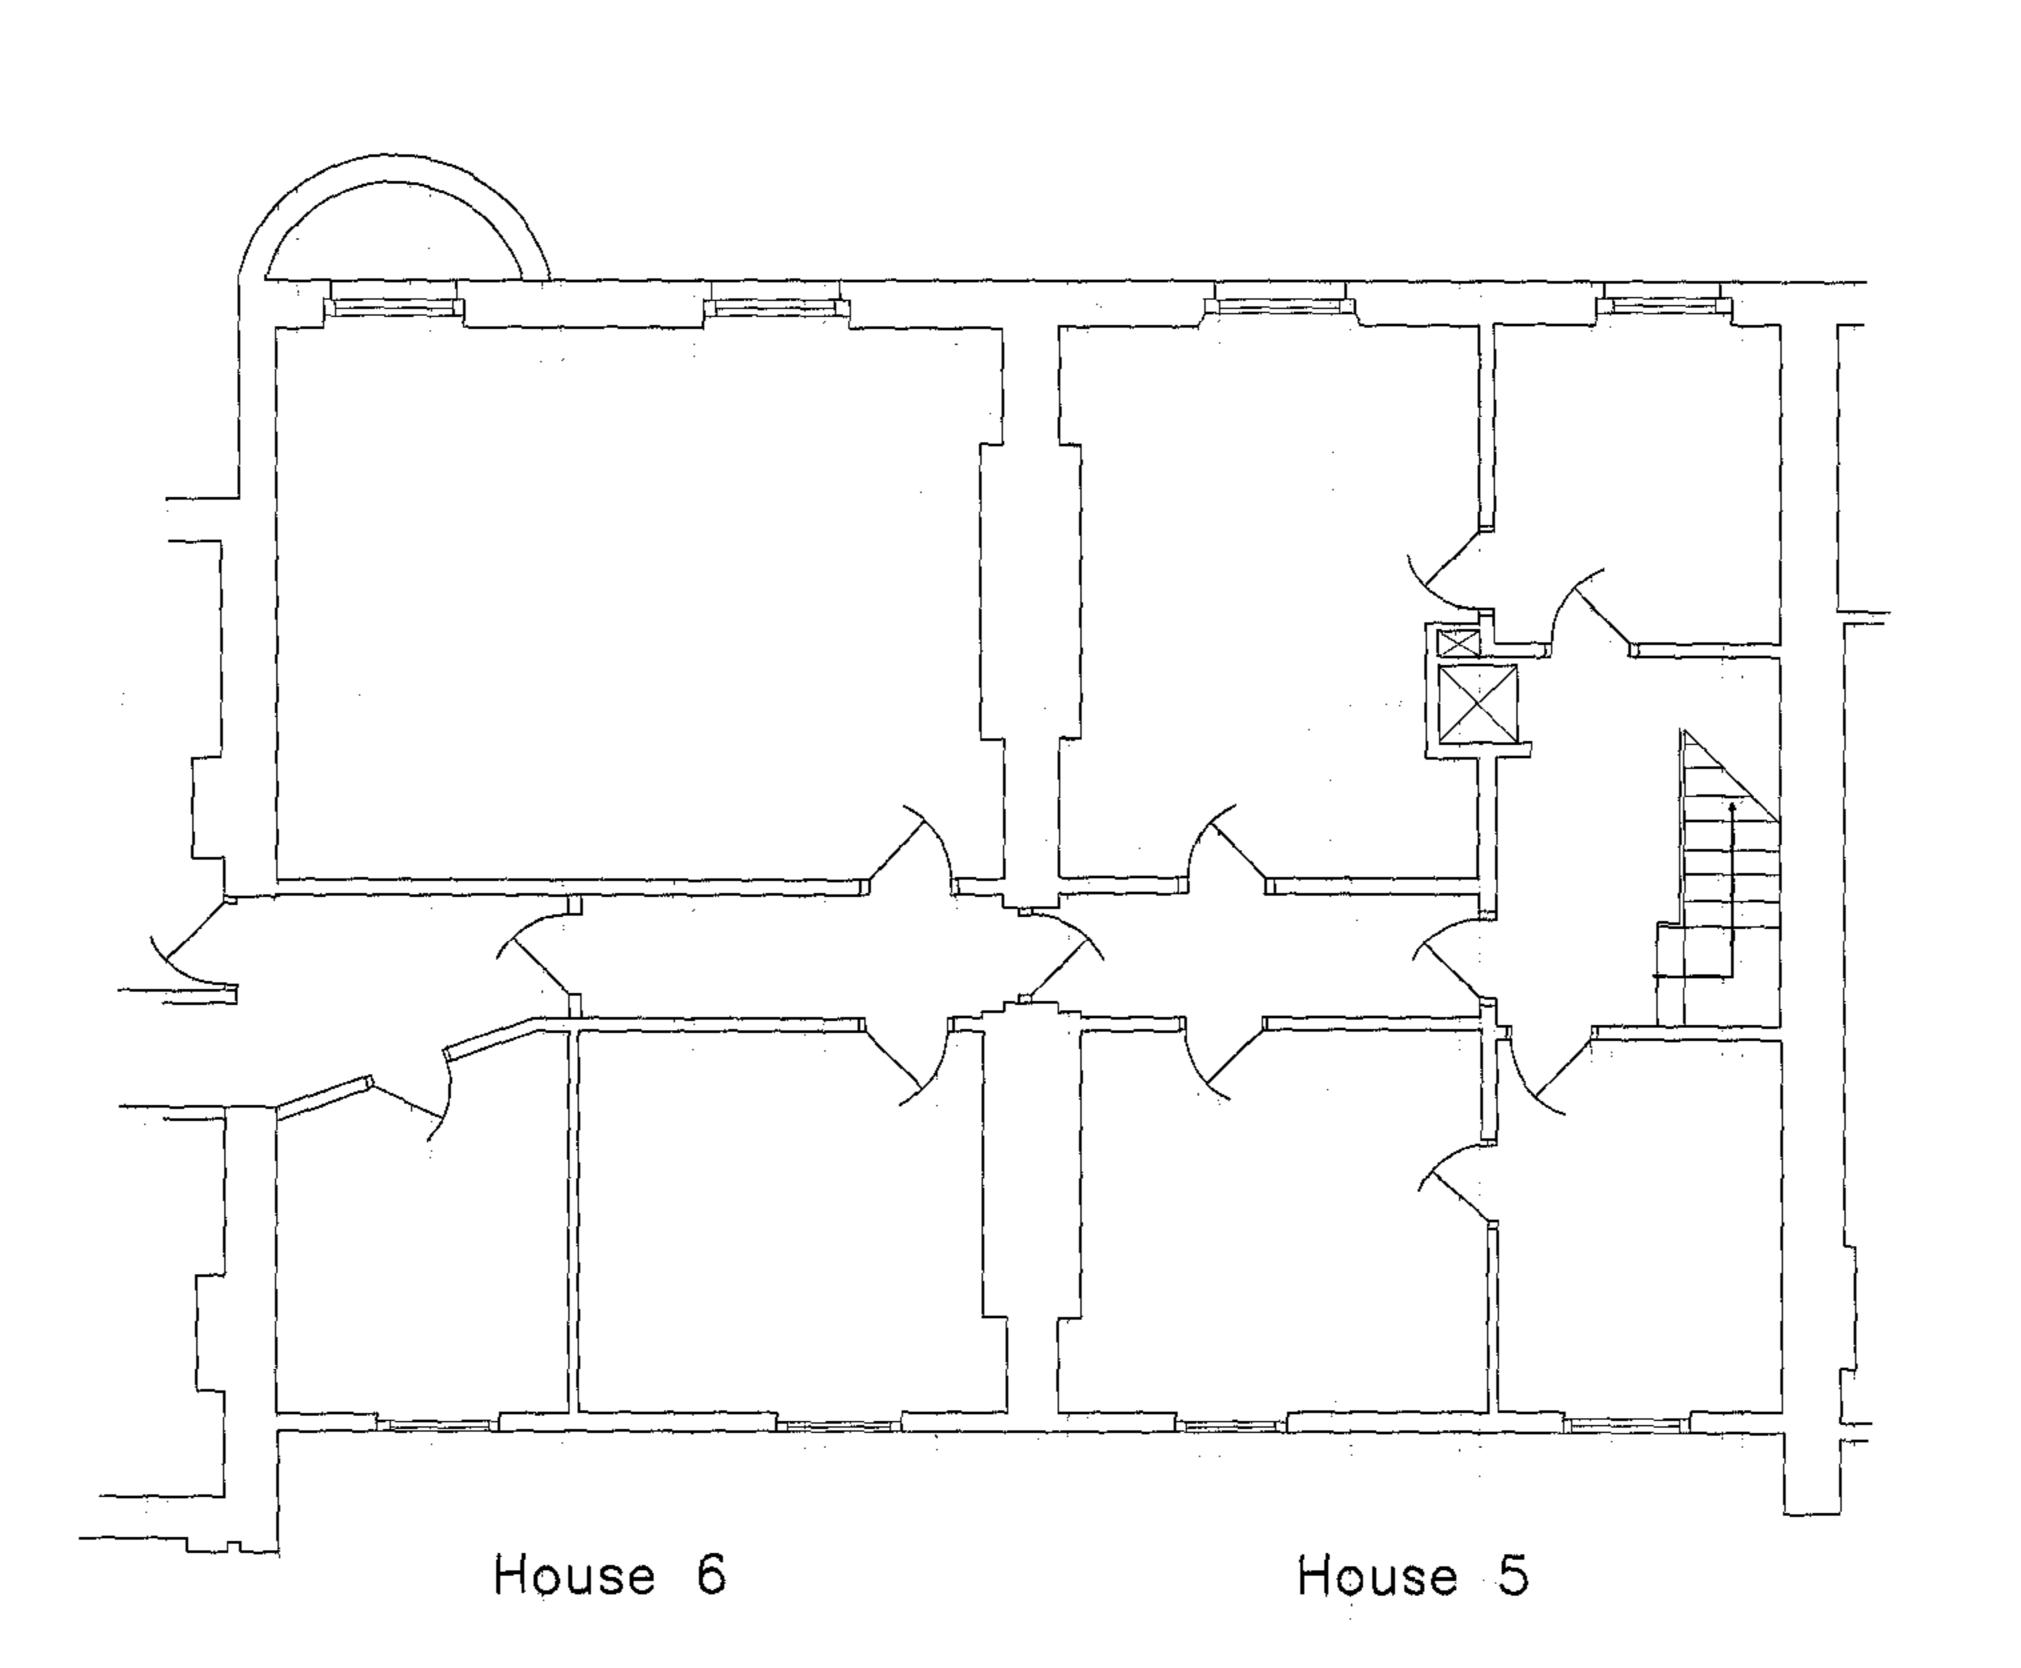

Third Floor Plan Note: No ceiling cornice

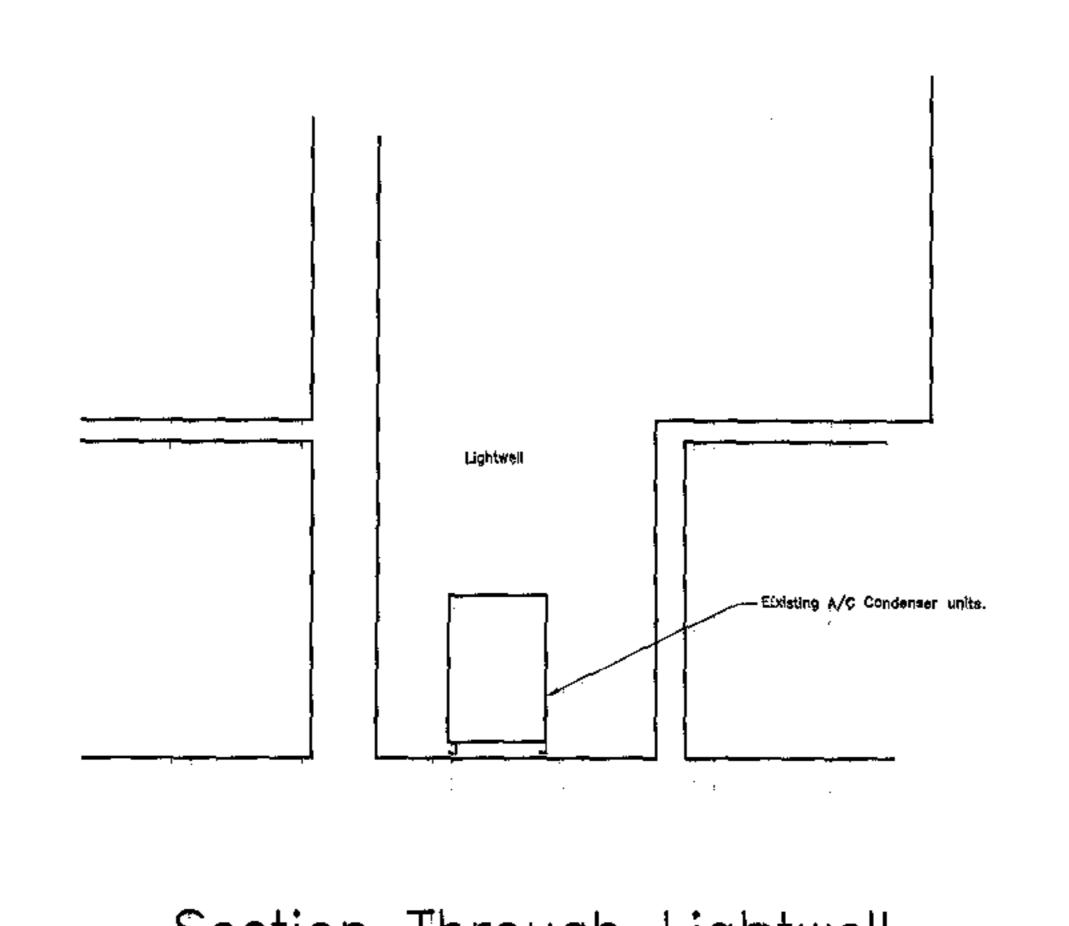

Section Through Lightwell

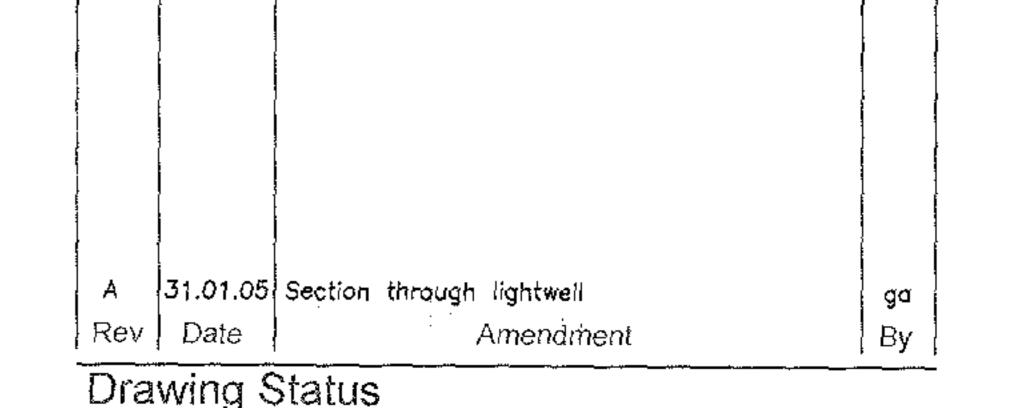

1-8 St Andrews Place London NW1

The Royal College of Physicians

5 St Andrews Place Existing Floor Plans


1:100 1:50

___15395/E/Q3




Project and Building Consultancy

Portman House,
2 Portman Street, London W1H 6DU
Tel: 020 7408 1010 Fey: 020 7629 3263

 


Portman House, 2 Portman Street, London W1H 6DU Tel: 020 7408 1010 Fax: 020 7629 3263 www.cluttons.com LDE NO. 104

 

Project and Building Consultancy

Portman House,
2 Portman Street, London W1H 6DU
Tel: 020 7408 1010 Fax: 020 7629 3263


www.cluttons.com LDE NO. 104

 


CLUTTONS


Project and Building Consultancy

Portman House, 2 Portman Street, London W1H 6DU Tel: 020 7408 1010 Fax: 020 7629 3263 www.cluttons.com LDE NO. 104

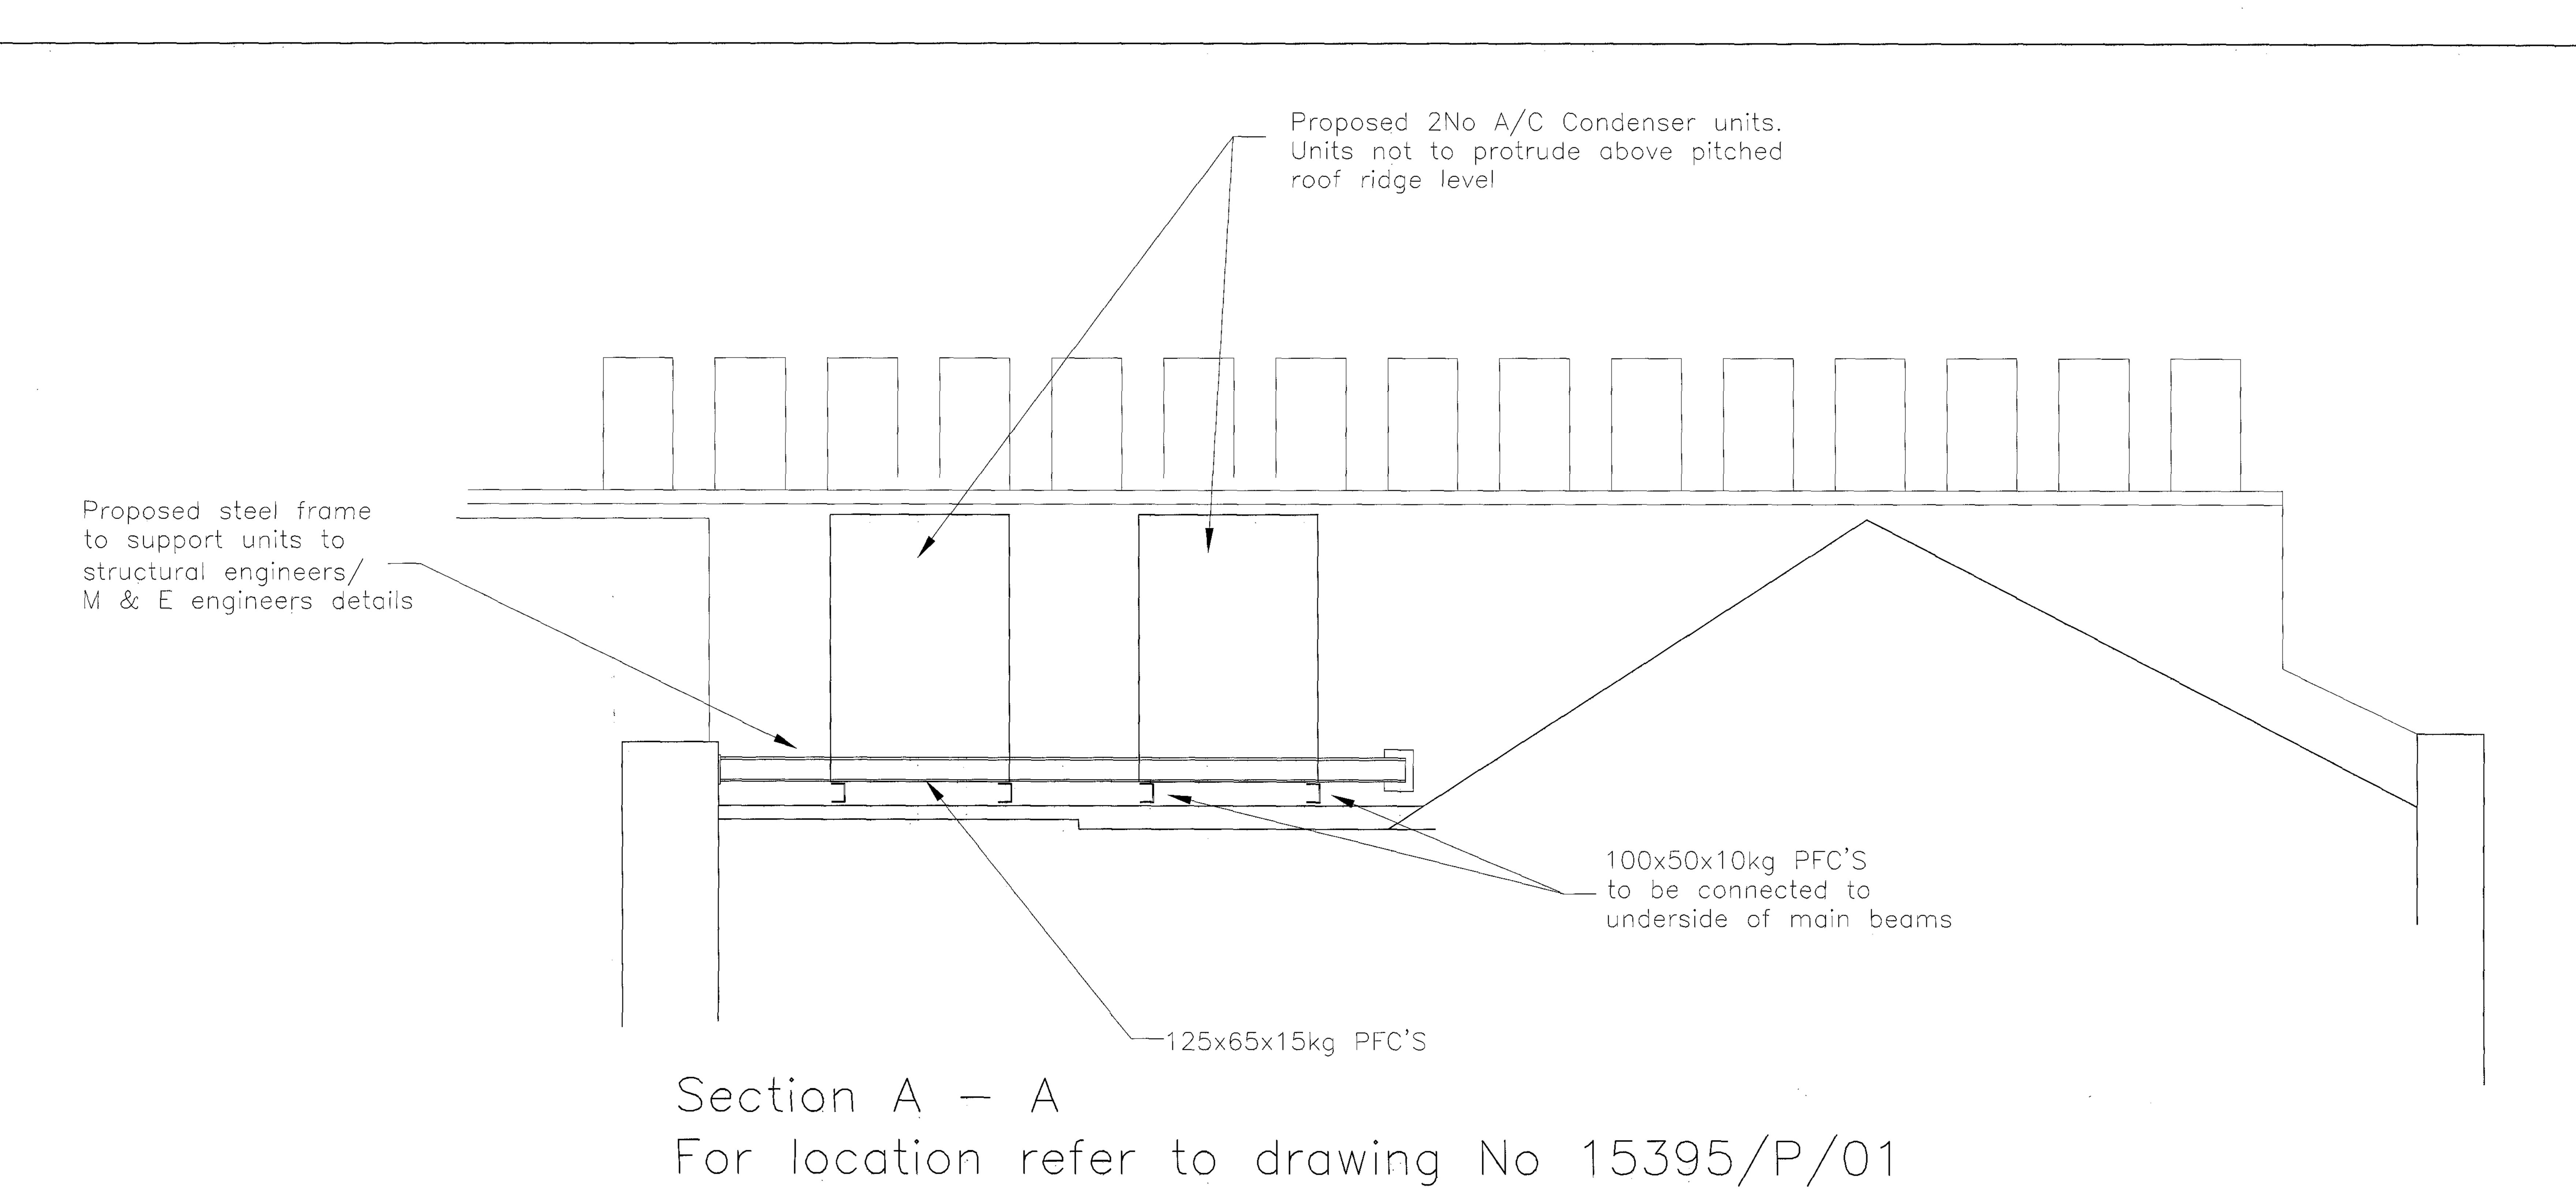

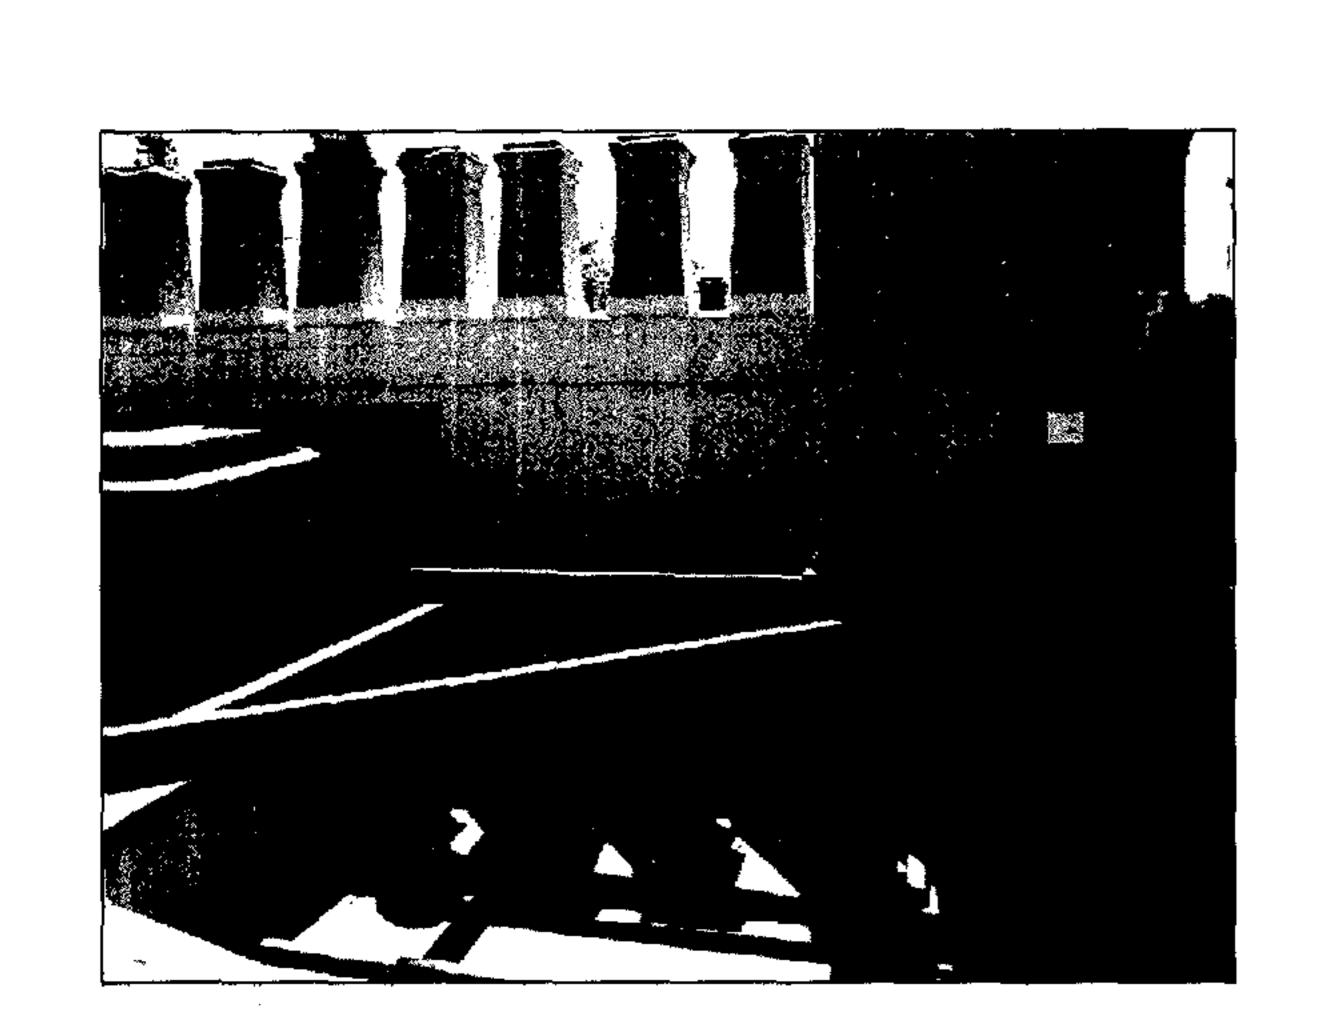

Location of Condenser Units on Roof for House 1 and 2

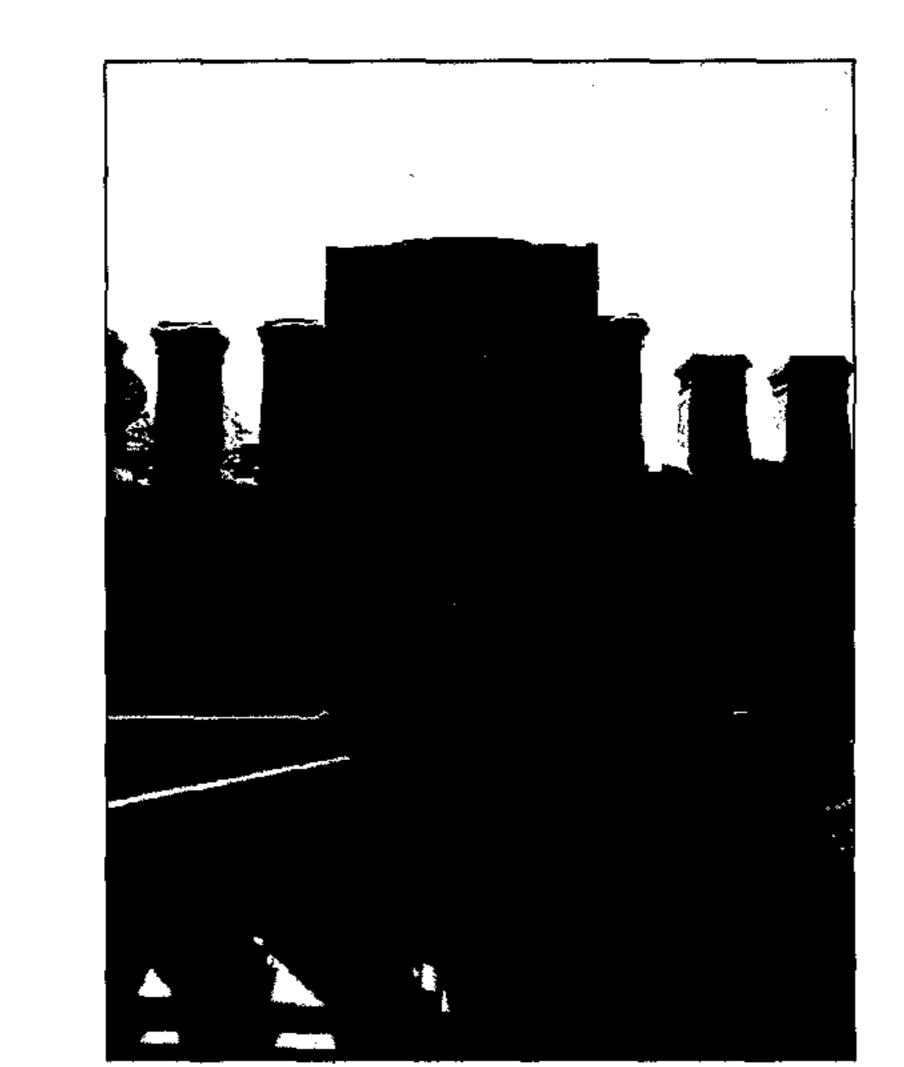

RECEIVED 24 CED

	٠ .	REVISED FOR			_ 1			GA
· ,	Date	404.10	Am	nendmer	Դ է 			By
บเล	wing S		nni	na				
				· · · · · ·				
Proi	ect							
Proj	ect				_			
		Andre	we	Plac				
1 —	8 St	Andre	ws	Plac	e			
1 —			ws	Plac	e			
1 – Lor	8 St idon		ws	Plac	: e	-H		····
1- Lor	8 St idon	NW1	• —————	·	:e	···		<u>-</u>
1 – Lor Clie	8 Stadon nt Roy	NW1	• —————	·	: e	***	· · ·	····
1 – Lor Clie	8 Stadon nt Roy	NW1	• —————	·	e	•••		
1- Lor Clie The	8 Stadon nt Roy	NW1	• —————	·	:e	***		
1- Lor Clie The of	8 Stadon Roy Phys Wing 2 St	val Colicians Andre	llege	9		•••		
1- Lor Clie The of	8 Stadon nt Roy Wing 2 St ction	val Colicians	llege	9				
1- Clie The of	8 Stadon nt Roy Wing 2 St ction	val Colicians Andre	llege	9				
1- Clie The of	8 Stadon nt Roy Wing 2 St ction 1 By ga	Andre	llege	9	∶e			
Lor Clie The of	8 Stadon nt Roy Wing 2 St ction	Andre	llege	9	∶e	e 20		
Lor Clie The of	8 Stadon Roy Phys Wing Station By ga June	Andre	llege	9	∶e	20		
Lor Clie The of Drave	8 Stadon nt Roy Phys Wing Stotion By ga June Outpure	Andre	ws	9	Sca 1:	20		


works, and refer any discrepancies to the surveyor.

Do not scale this drawing.




Project and Ruilding Consultancy

Portman House,
2 Portman Street, London W1H 6DU
Tel: 020 7408 1010 Fax: 020 7629 3263

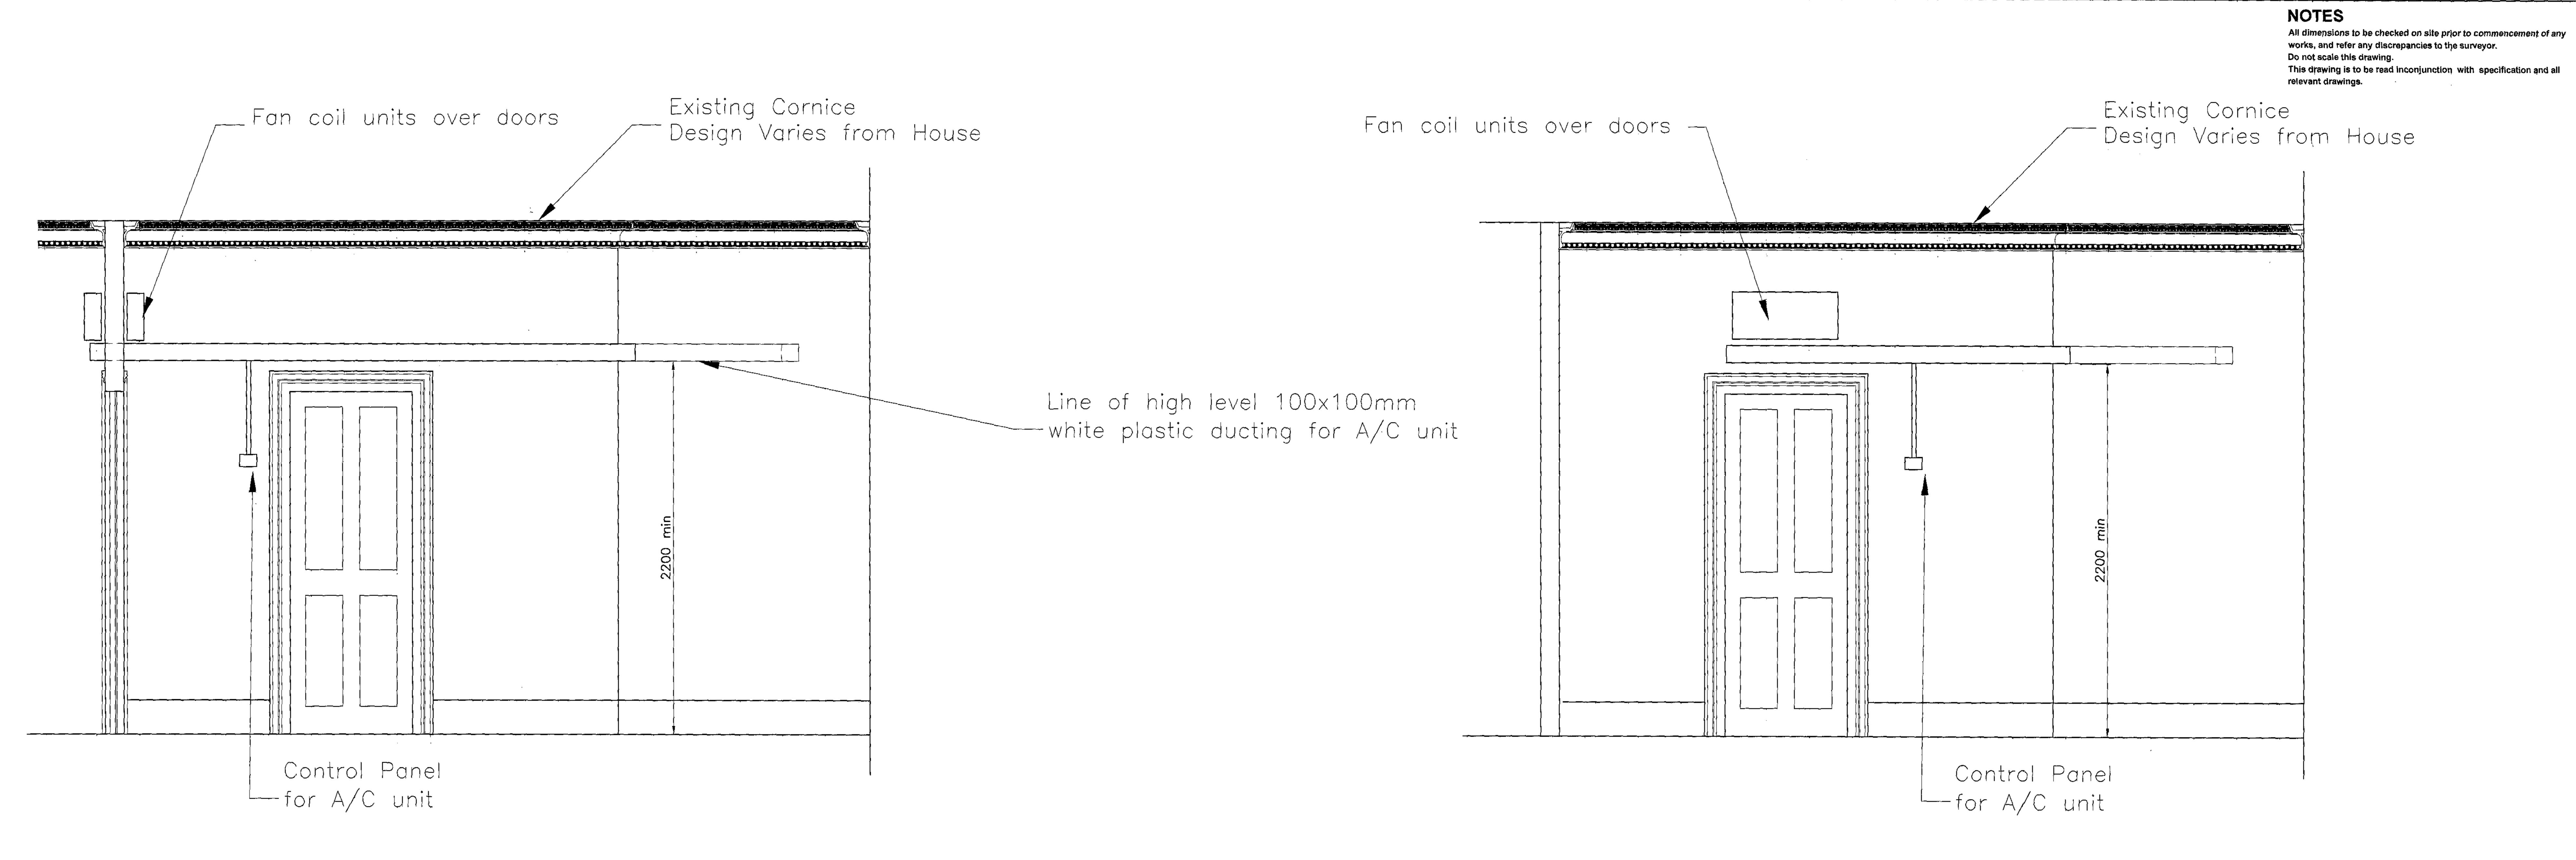


Typical Sectional Elevation
Showing Location of A/C Unit and Trunking



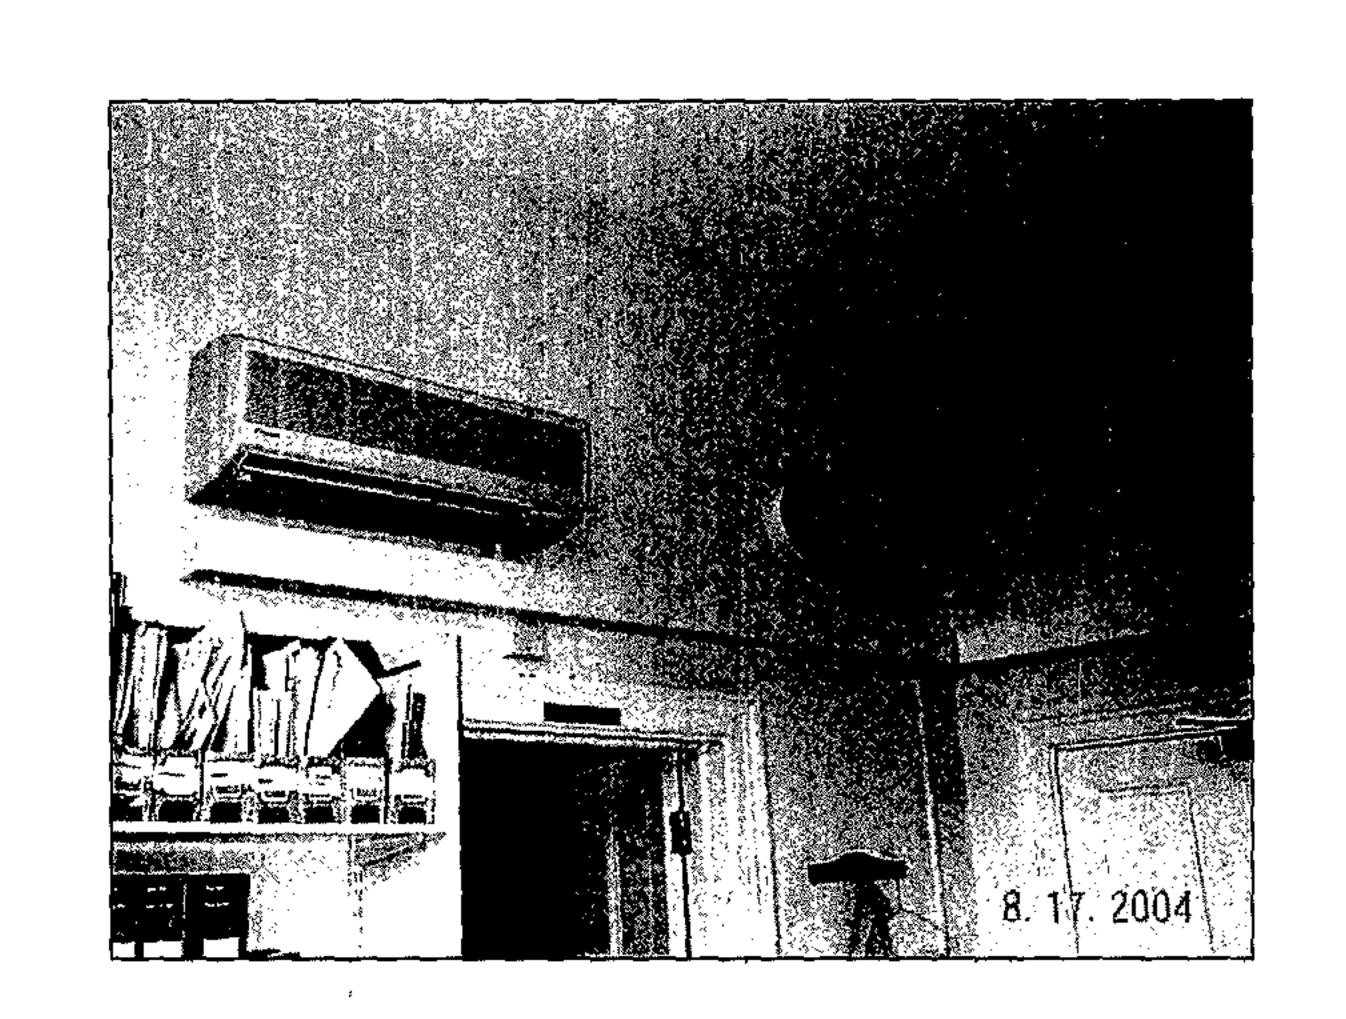

Proposed Locations of Fan Coil Units

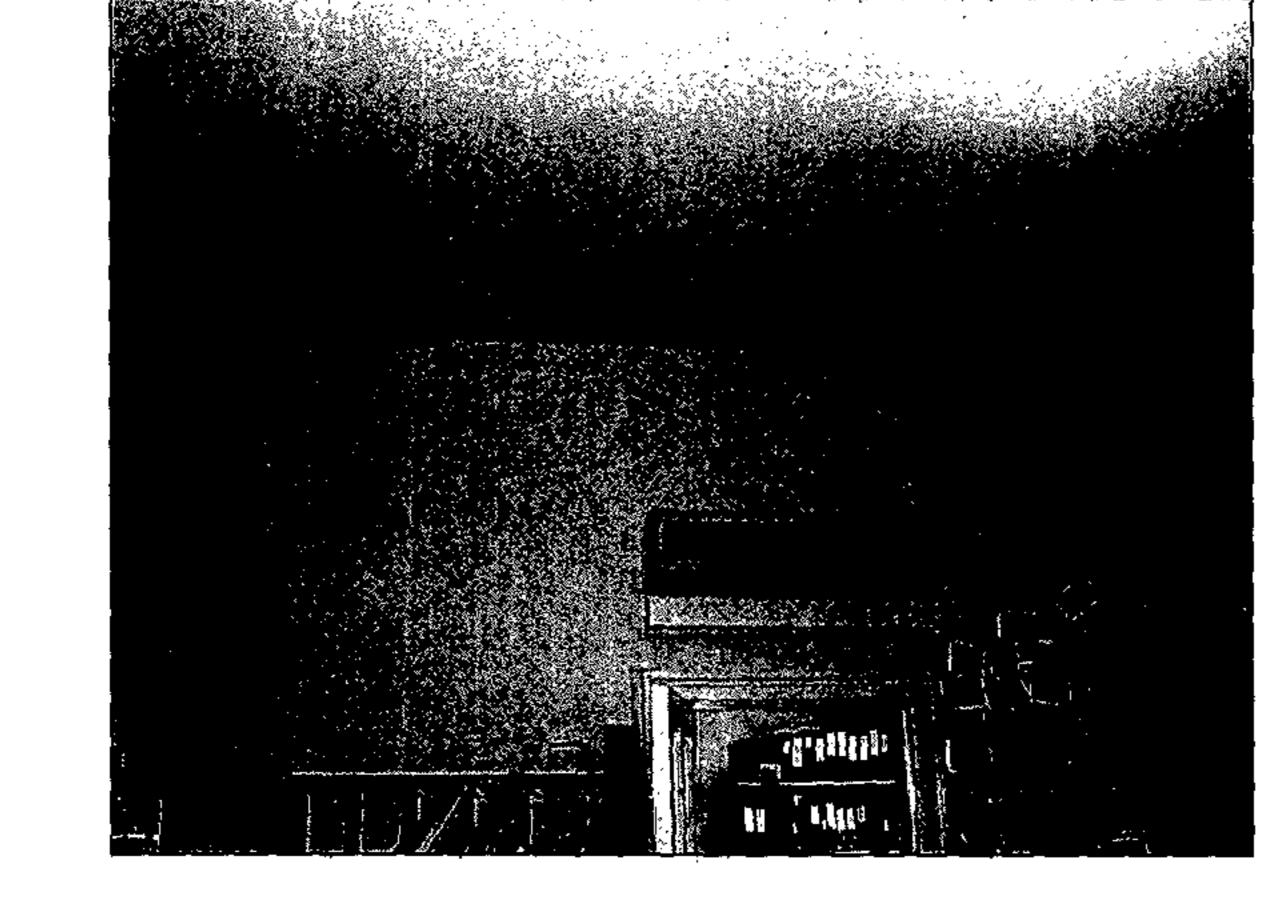



Proposed Locations of Surface Trunking

