

SUPPLEMENTAL INFORMATION

TO SUPPORT PLANNING APPLICATION FOR

Proposed Alteration and Extension of 9A Hampstead High Street Hampstead London

Prepared by:

The Back Group
37 Duke Street
London

Date:

25th October 2004

Supplemental Information

Proposed Alteration and Extension

9A Hampstead High Street, Hampstead, London

CONTENTS

- 1. Schedule of Photographs**
- 2. Photographs of Architectural Features to be Retained**

Appendix 1

Additional drawings of rear elevation and direction of photographs

Appendix 2

Fixing Details

Supplemental Information

Proposed Alteration and Extension

9A Hampstead High Street, Hampstead, London

SCHEDULE OF PHOTOGRAPHS

Supplemental Information

Proposed Alteration and Extension

9A Hampstead High Street, Hampstead, London

9A Hampstead High Street, Hampstead, London

<u>Photo No.</u>	<u>Description</u>
1	Third floor landing.
2	Ceiling and cornice detail to second floor living room.
3	Fire place/surround to second floor living room.
4.	Ceiling and cornice detail to second floor landing.
5.	Ceiling and cornice detail to first floor landing.
6.	Ceiling and cornice detail to first floor living room.
7.	Ceiling and cornice detail to first floor living room.
8.	Close up of ornate ceiling rose to first floor living room.
9.	Ceiling rose detail to first floor living room.
10.	Existing single storey extension to rear elevation.
11.	Existing rear elevation.
12	Existing rear elevation.

Supplemental Information

Proposed Alteration and Extension

9A Hampstead High Street, Hampstead, London

PHOTOGRAPHS

Supplemental Information

Proposed Alteration and Extension

9A Hampstead High Street, Hampstead, London

1.



2.



Supplemental Information

Proposed Alteration and Extension

9A Hampstead High Street, Hampstead, London

3.



4.



Supplemental Information

Proposed Alteration and Extension

9A Hampstead High Street, Hampstead, London

5.



6.



Supplemental Information

Proposed Alteration and Extension

9A Hampstead High Street, Hampstead, London

7.



8.




Supplemental Information


Proposed Alteration and Extension

9A Hampstead High Street, Hampstead, London

9.

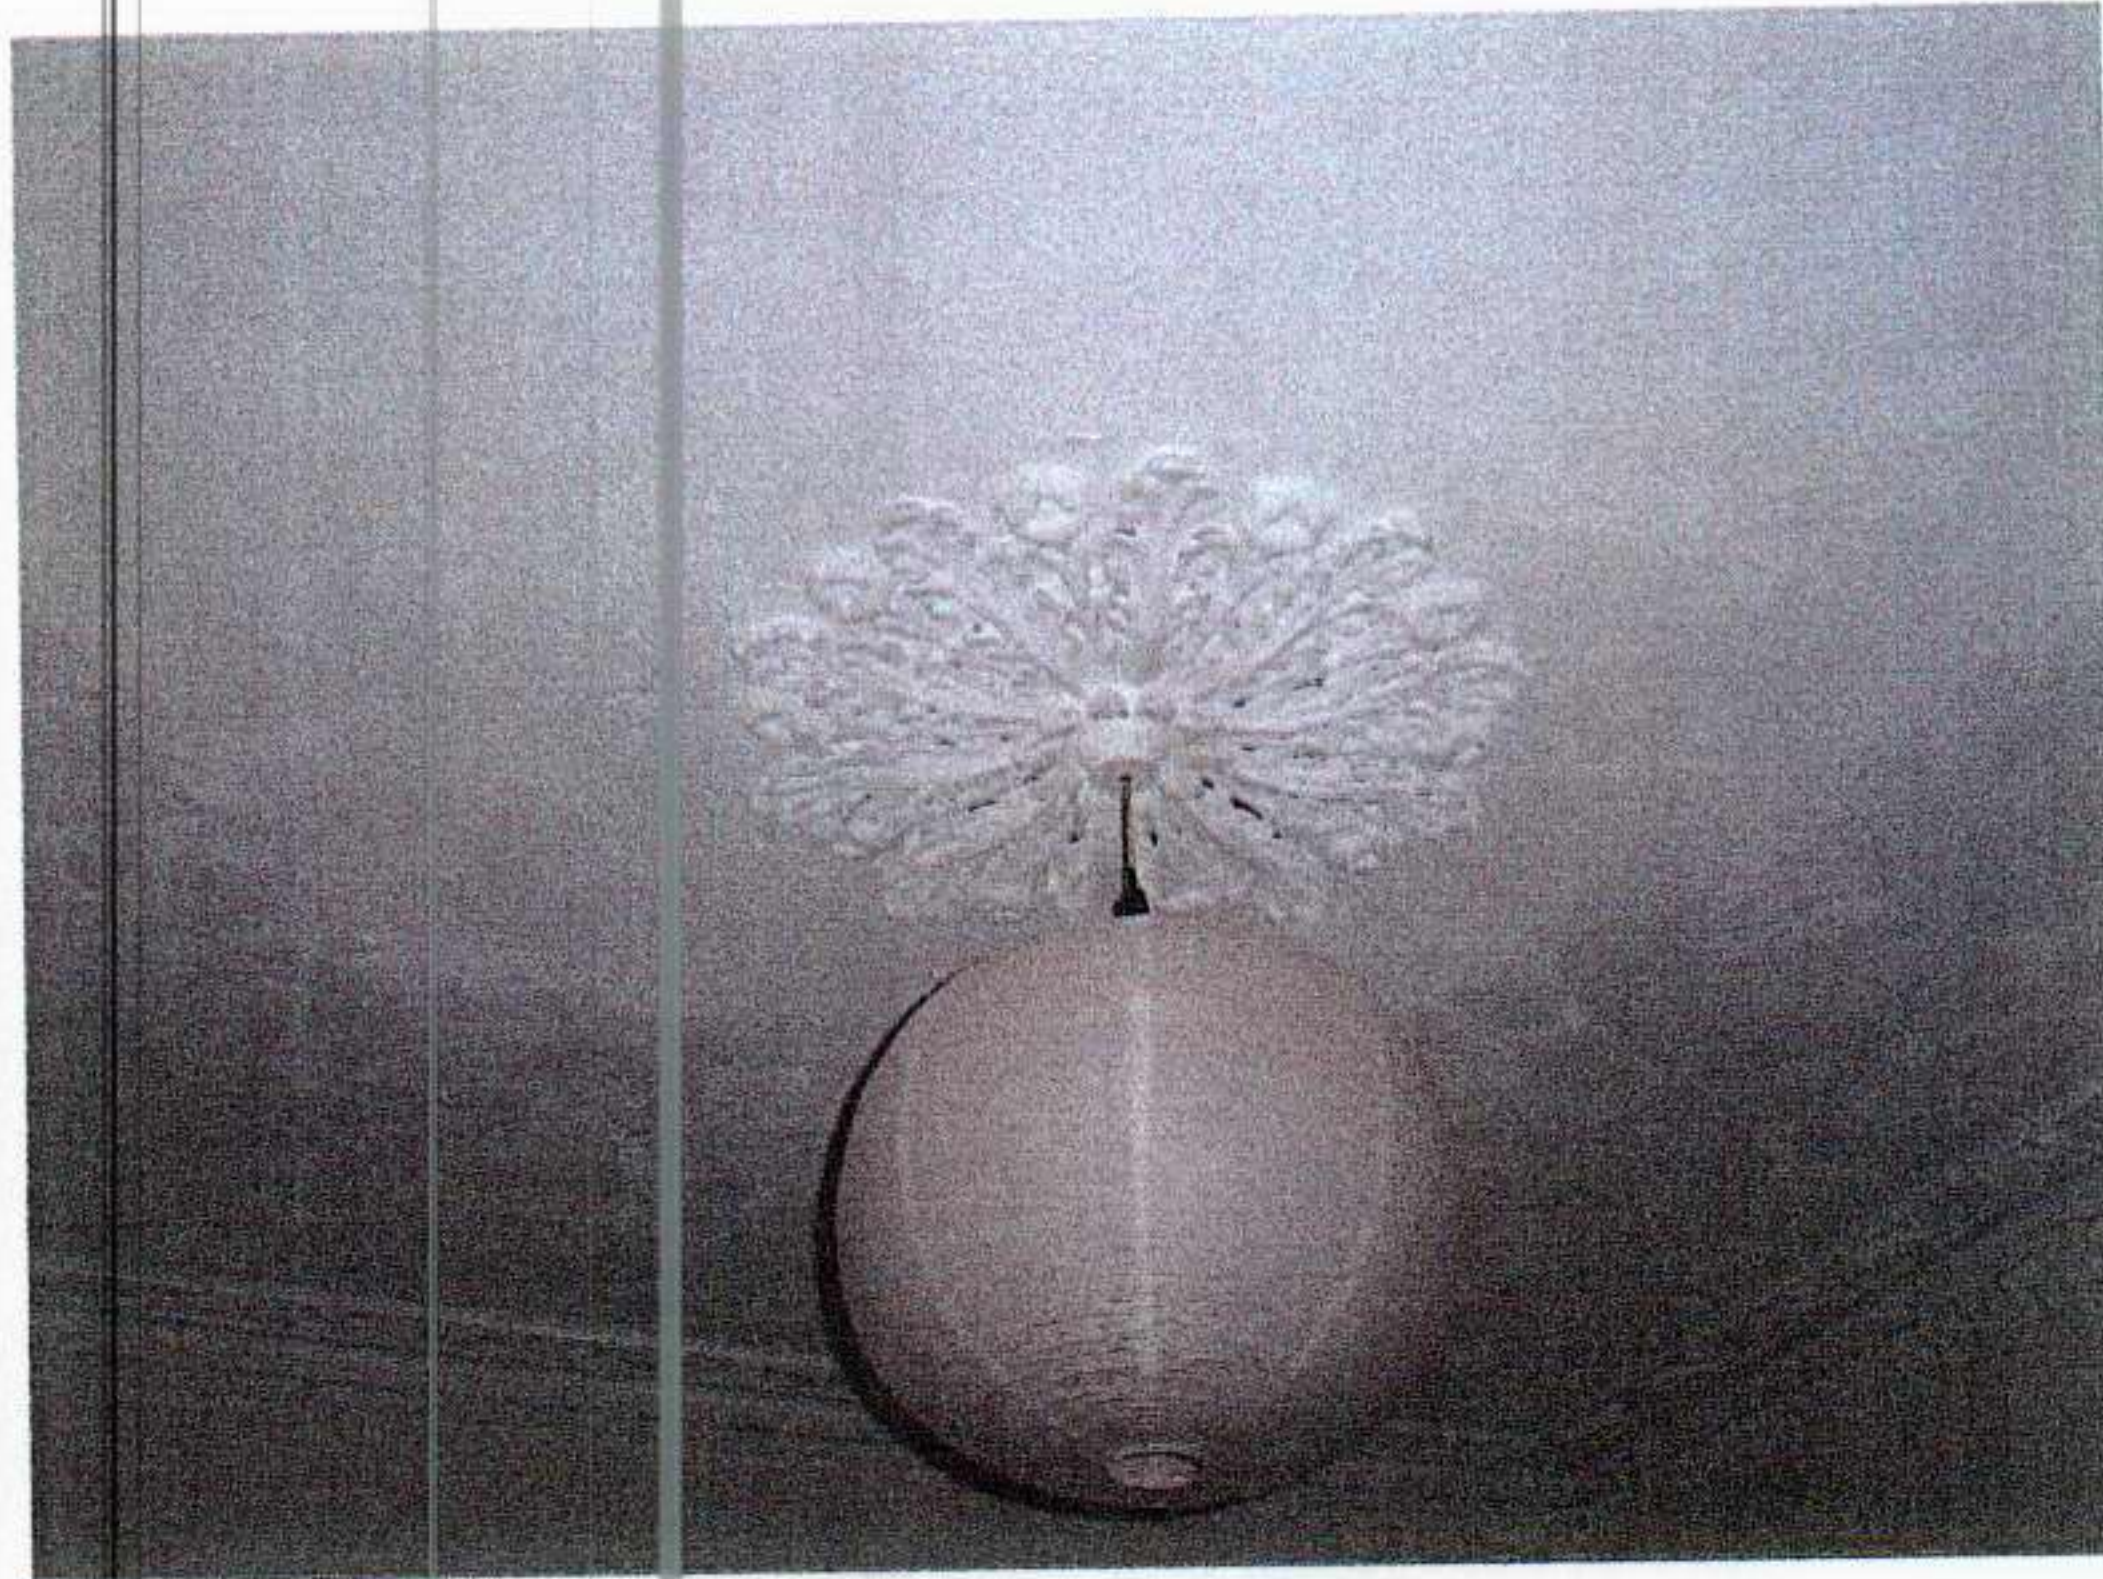

10.

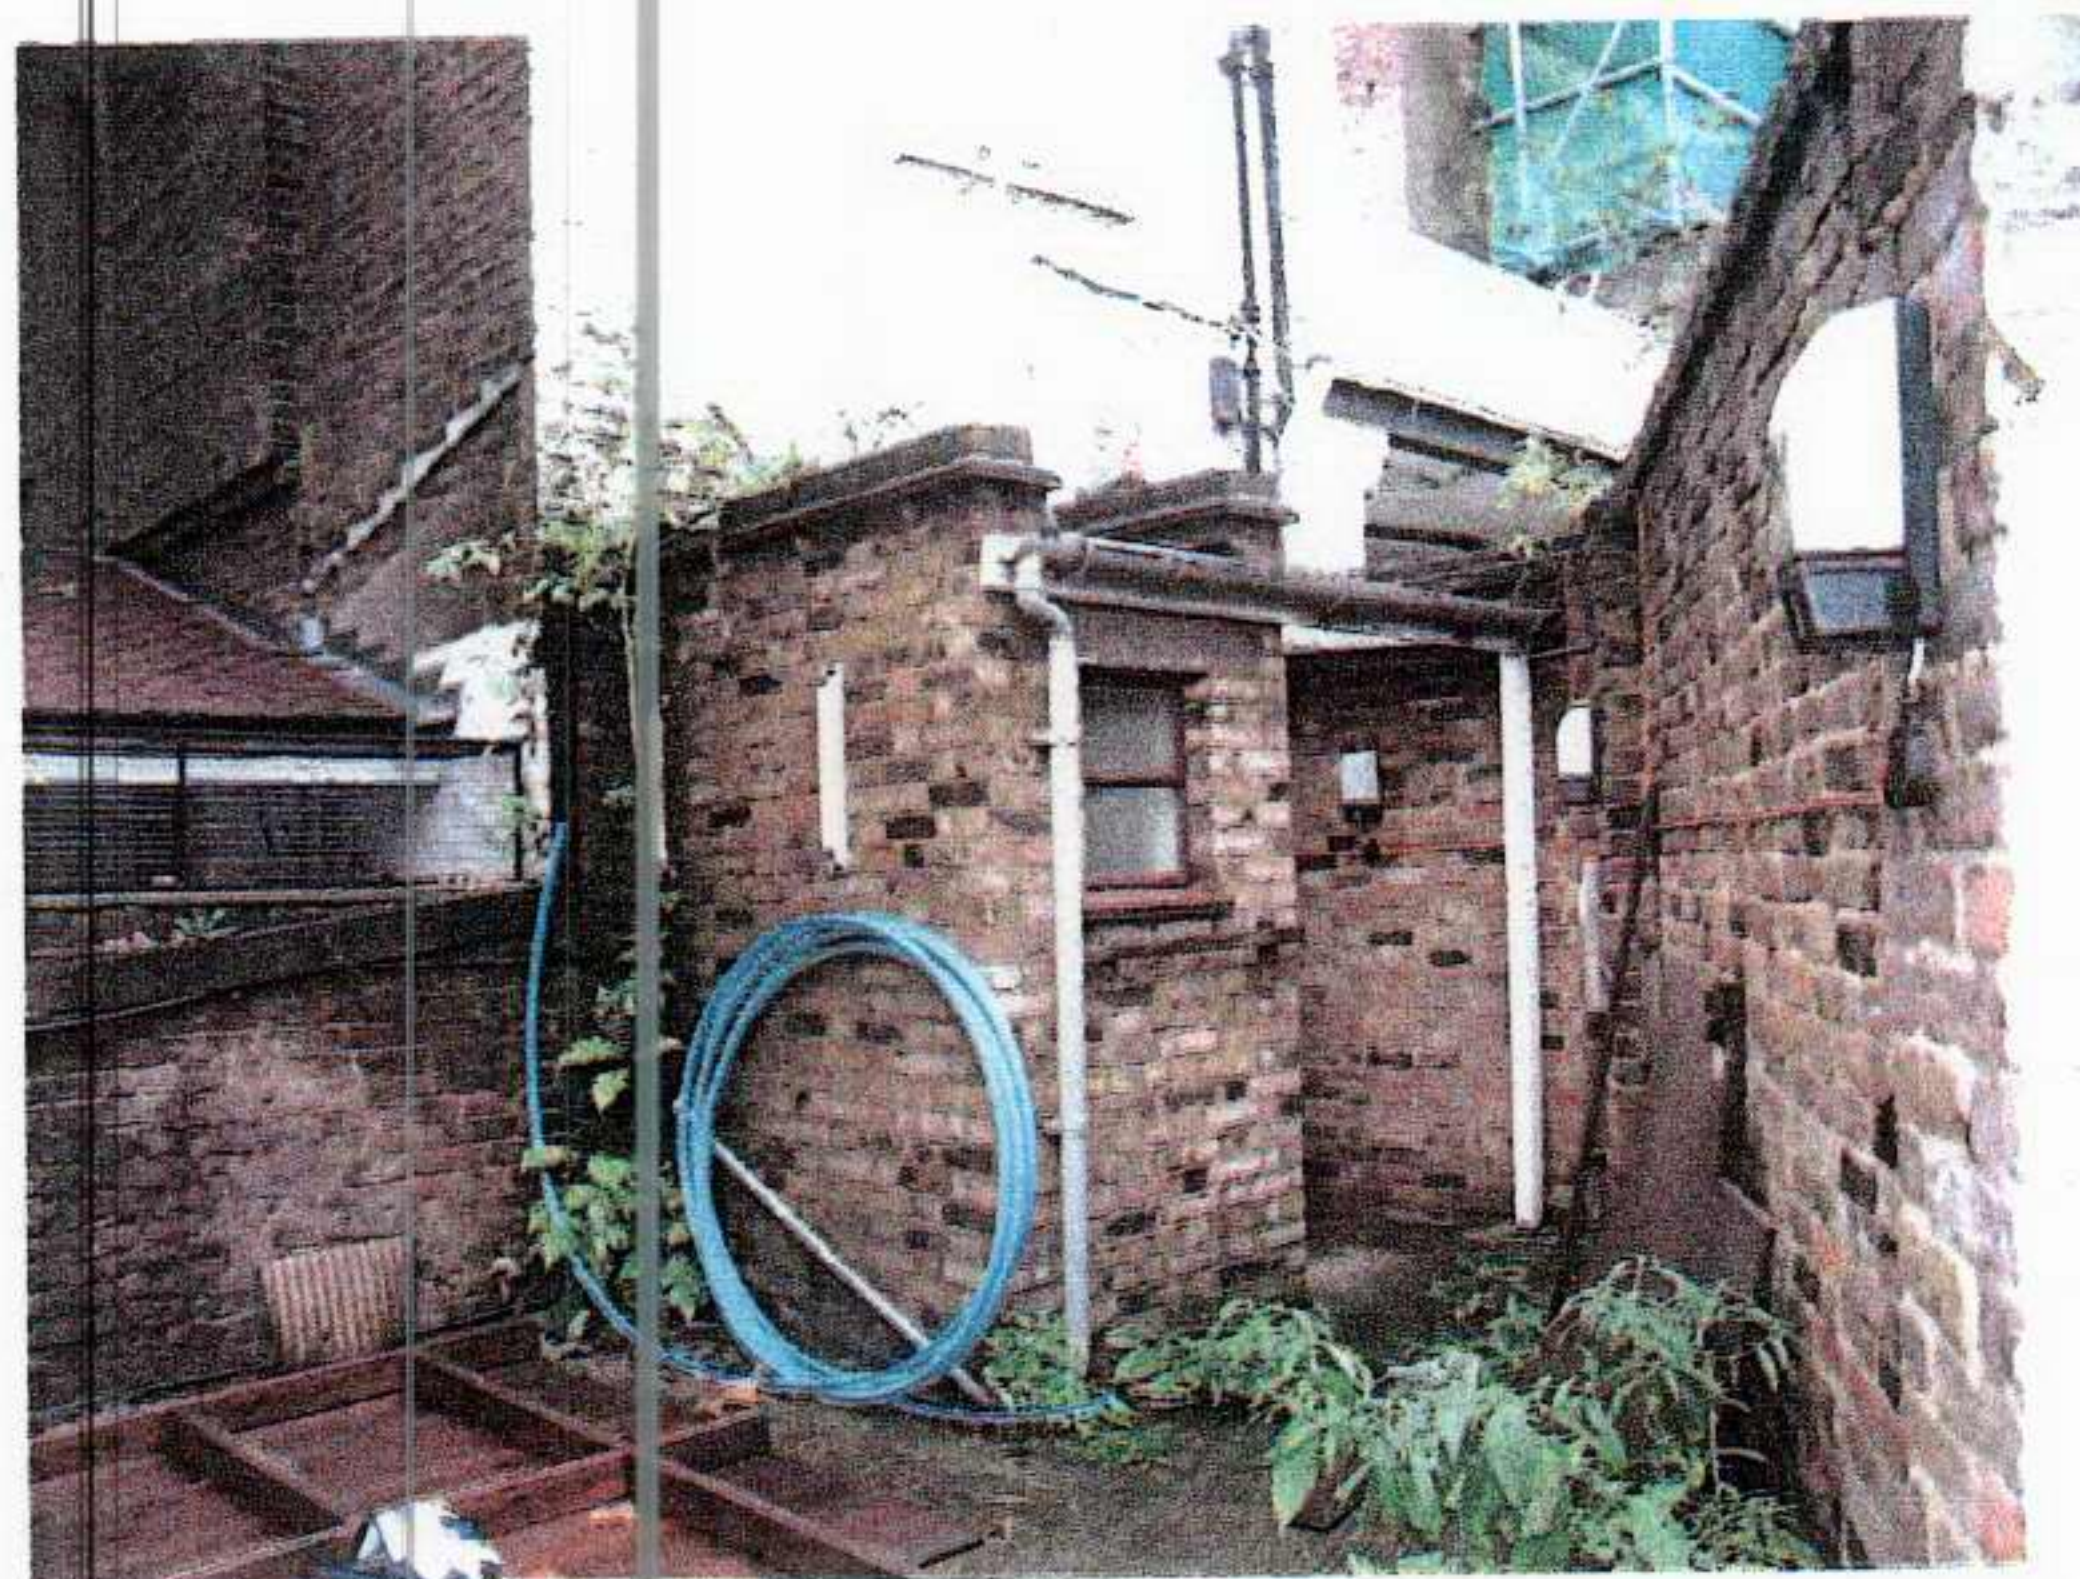


Supplemental Information

Proposed Alteration and Extension

9A Hampstead High Street, Hampstead, London

11.

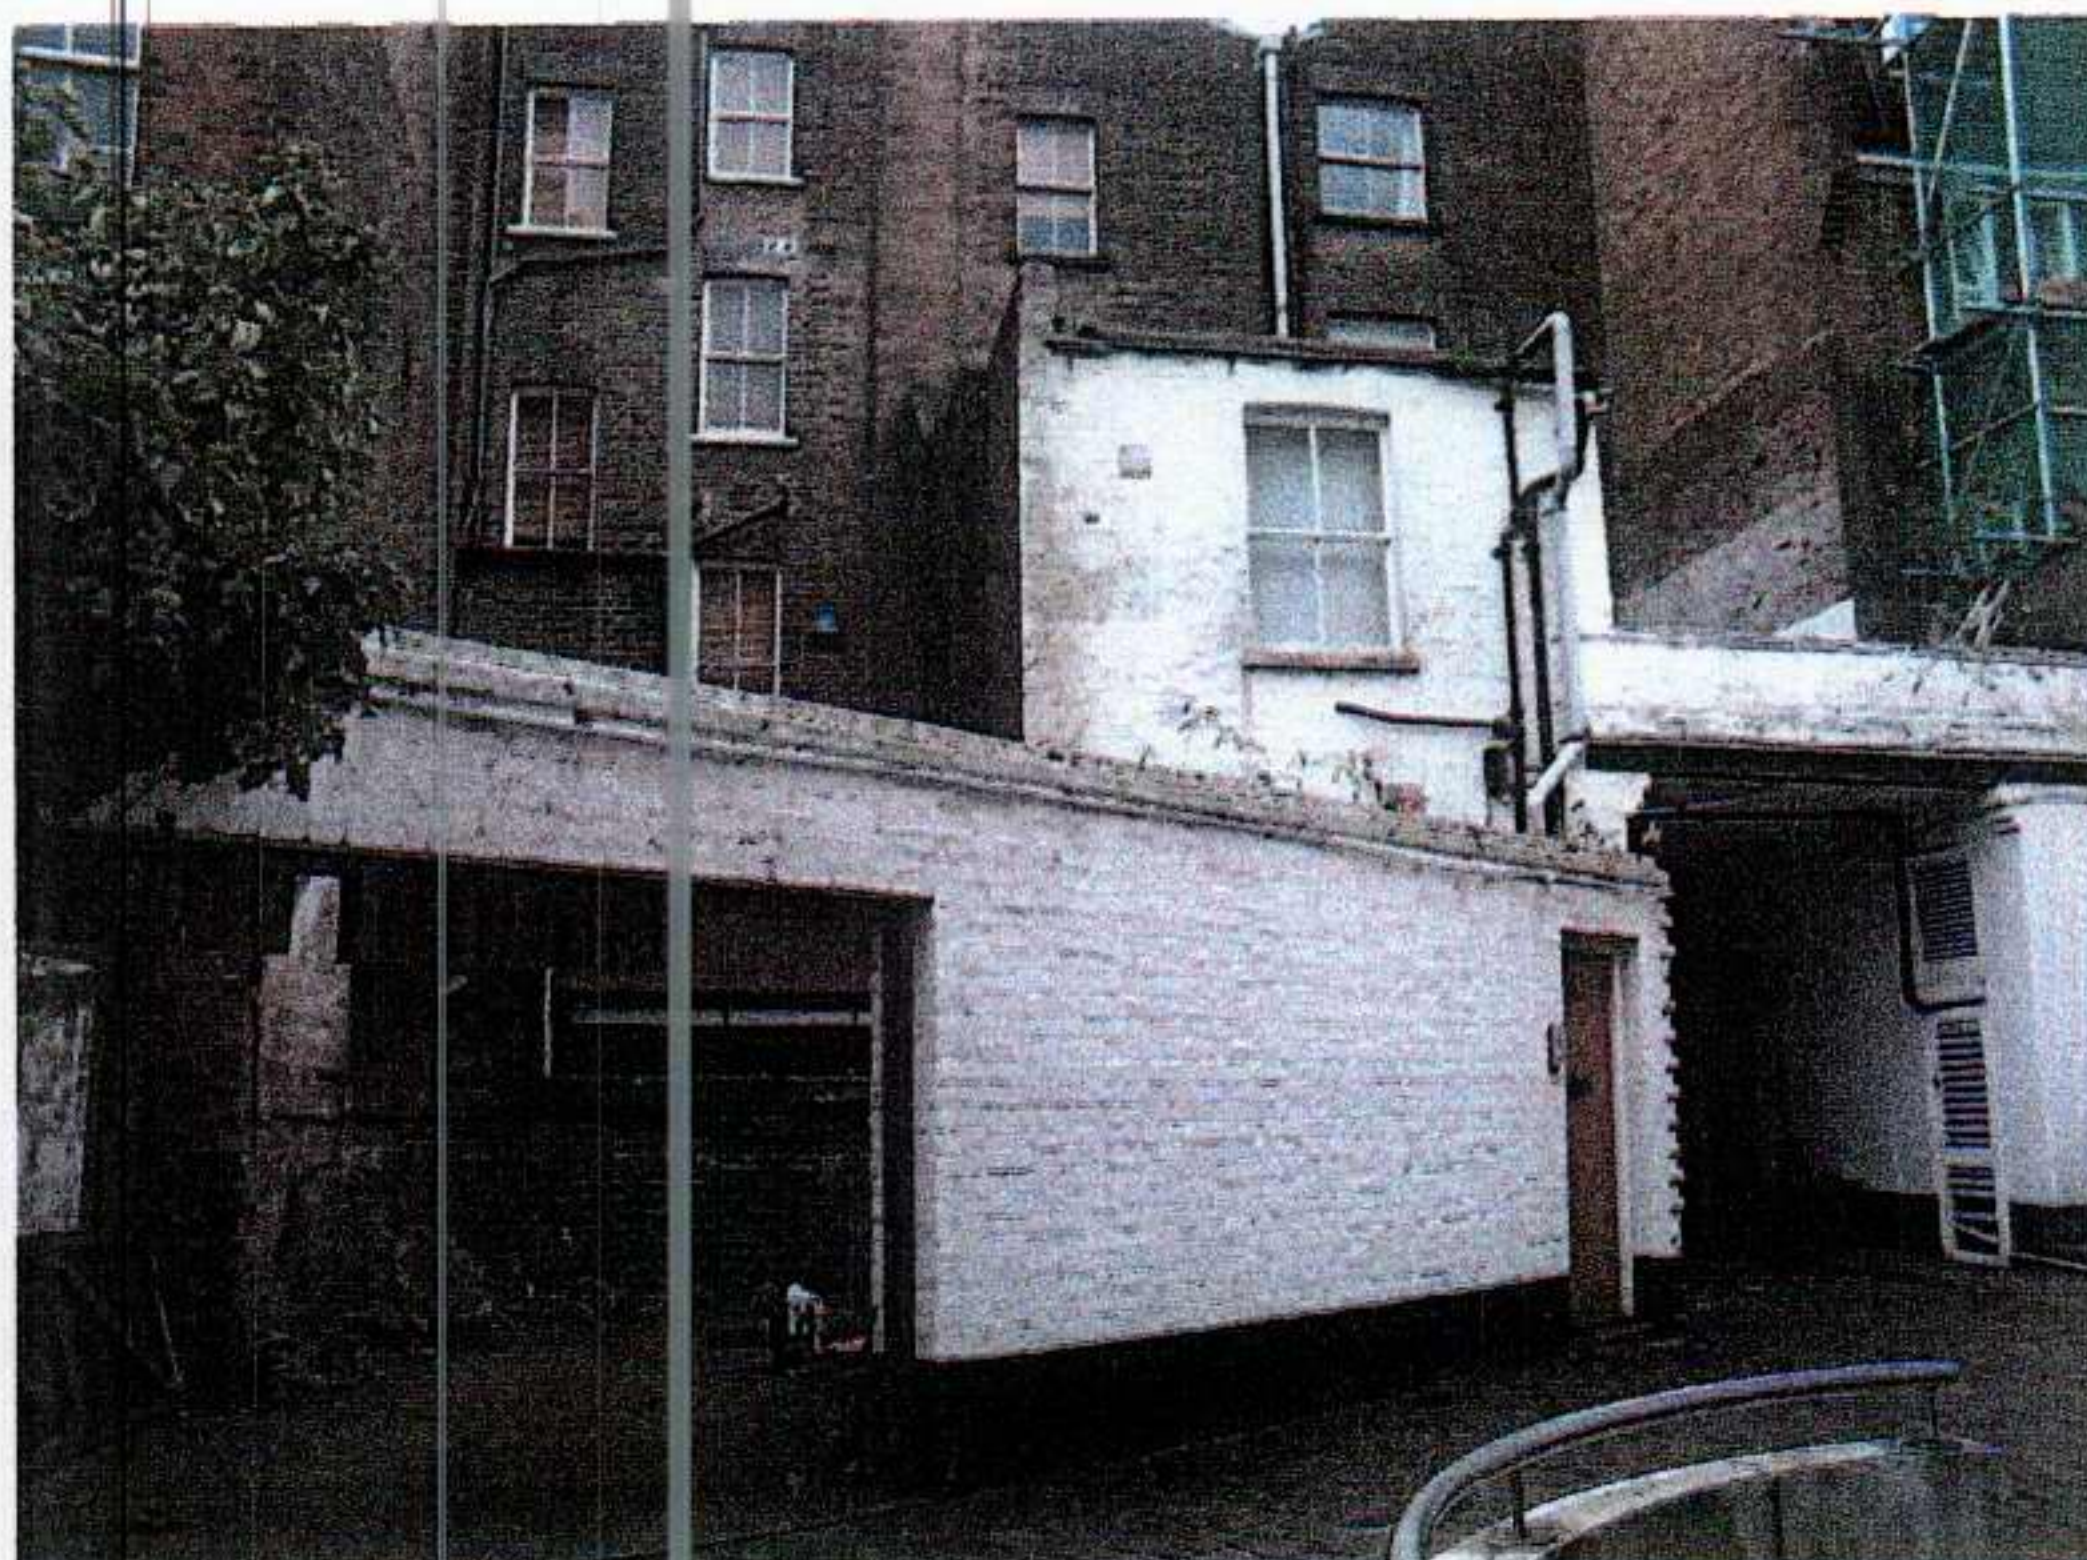

12.



- Supplemental Information

Proposed Alteration and Extension

9A Hampstead High Street, Hampstead, London

APPENDIX 1

Notes
The copyright of this drawing and design is vested in the Architect and must not be copied or reproduced without written consent.
This drawing to be read in conjunction with the specification and other drawings
Do not scale to ascertain dimensions
All dimensions to be checked and verified on site by the responsible contractor prior to commencement of work

Health and Safety Notes



Existing Rear Elevation
SCALE 1:50

REV.A ADDITIONAL INFORMATION ADDED ON REQUEST OF PLANNING OFFICER.
MDH. SEPT.04

CLIENT
South West Property (Hampstead) Limited
9A Hampstead High Street, London. NW3

PROJECT
Proposed Alterations &
Refurbishment of 3 No.
Apartments

DRAWING
Existing Rear Elevation

DRAWING NUMBER	REVISION	SCALE	DATE
1907/05	A	@A3 1:50	May. 04
DRAWN BY MH		CHECKED BY	

Notes
The copyright of this drawing and design is vested in the Architect and must not be copied or reproduced without written consent.
This drawing to be read in conjunction with the specification and other drawings.
Do not scale to ascertain dimensions.
All dimensions to be checked and verified on site by the responsible contractor prior to commencement of work.

Health and Safety Notes



Existing Rear Elevation A
SCALE 1:50

CLIENT
South West Property (Hampstead) Limited


PROJECT
Proposed Alterations & Refurbishment
9A Hampstead High Street, London.
NW1 1PR

DRAWING
Proposed Rear Elevation A

DRAWING NUMBER	REVISION	SCALE	DATE
1907/06		@A3 1:50	Oct. 04
		DRAWN BY MH	CHECKED BY

Notes
The copyright of this drawing and design is vested in the Architect and must not be copied or reproduced without written consent.
This drawing to be read in conjunction with the specification and other drawings.
Do not scale to ascertain dimensions.
All dimensions to be checked and verified on site by the responsible contractor prior to commencement of work.

Health and Safety Notes

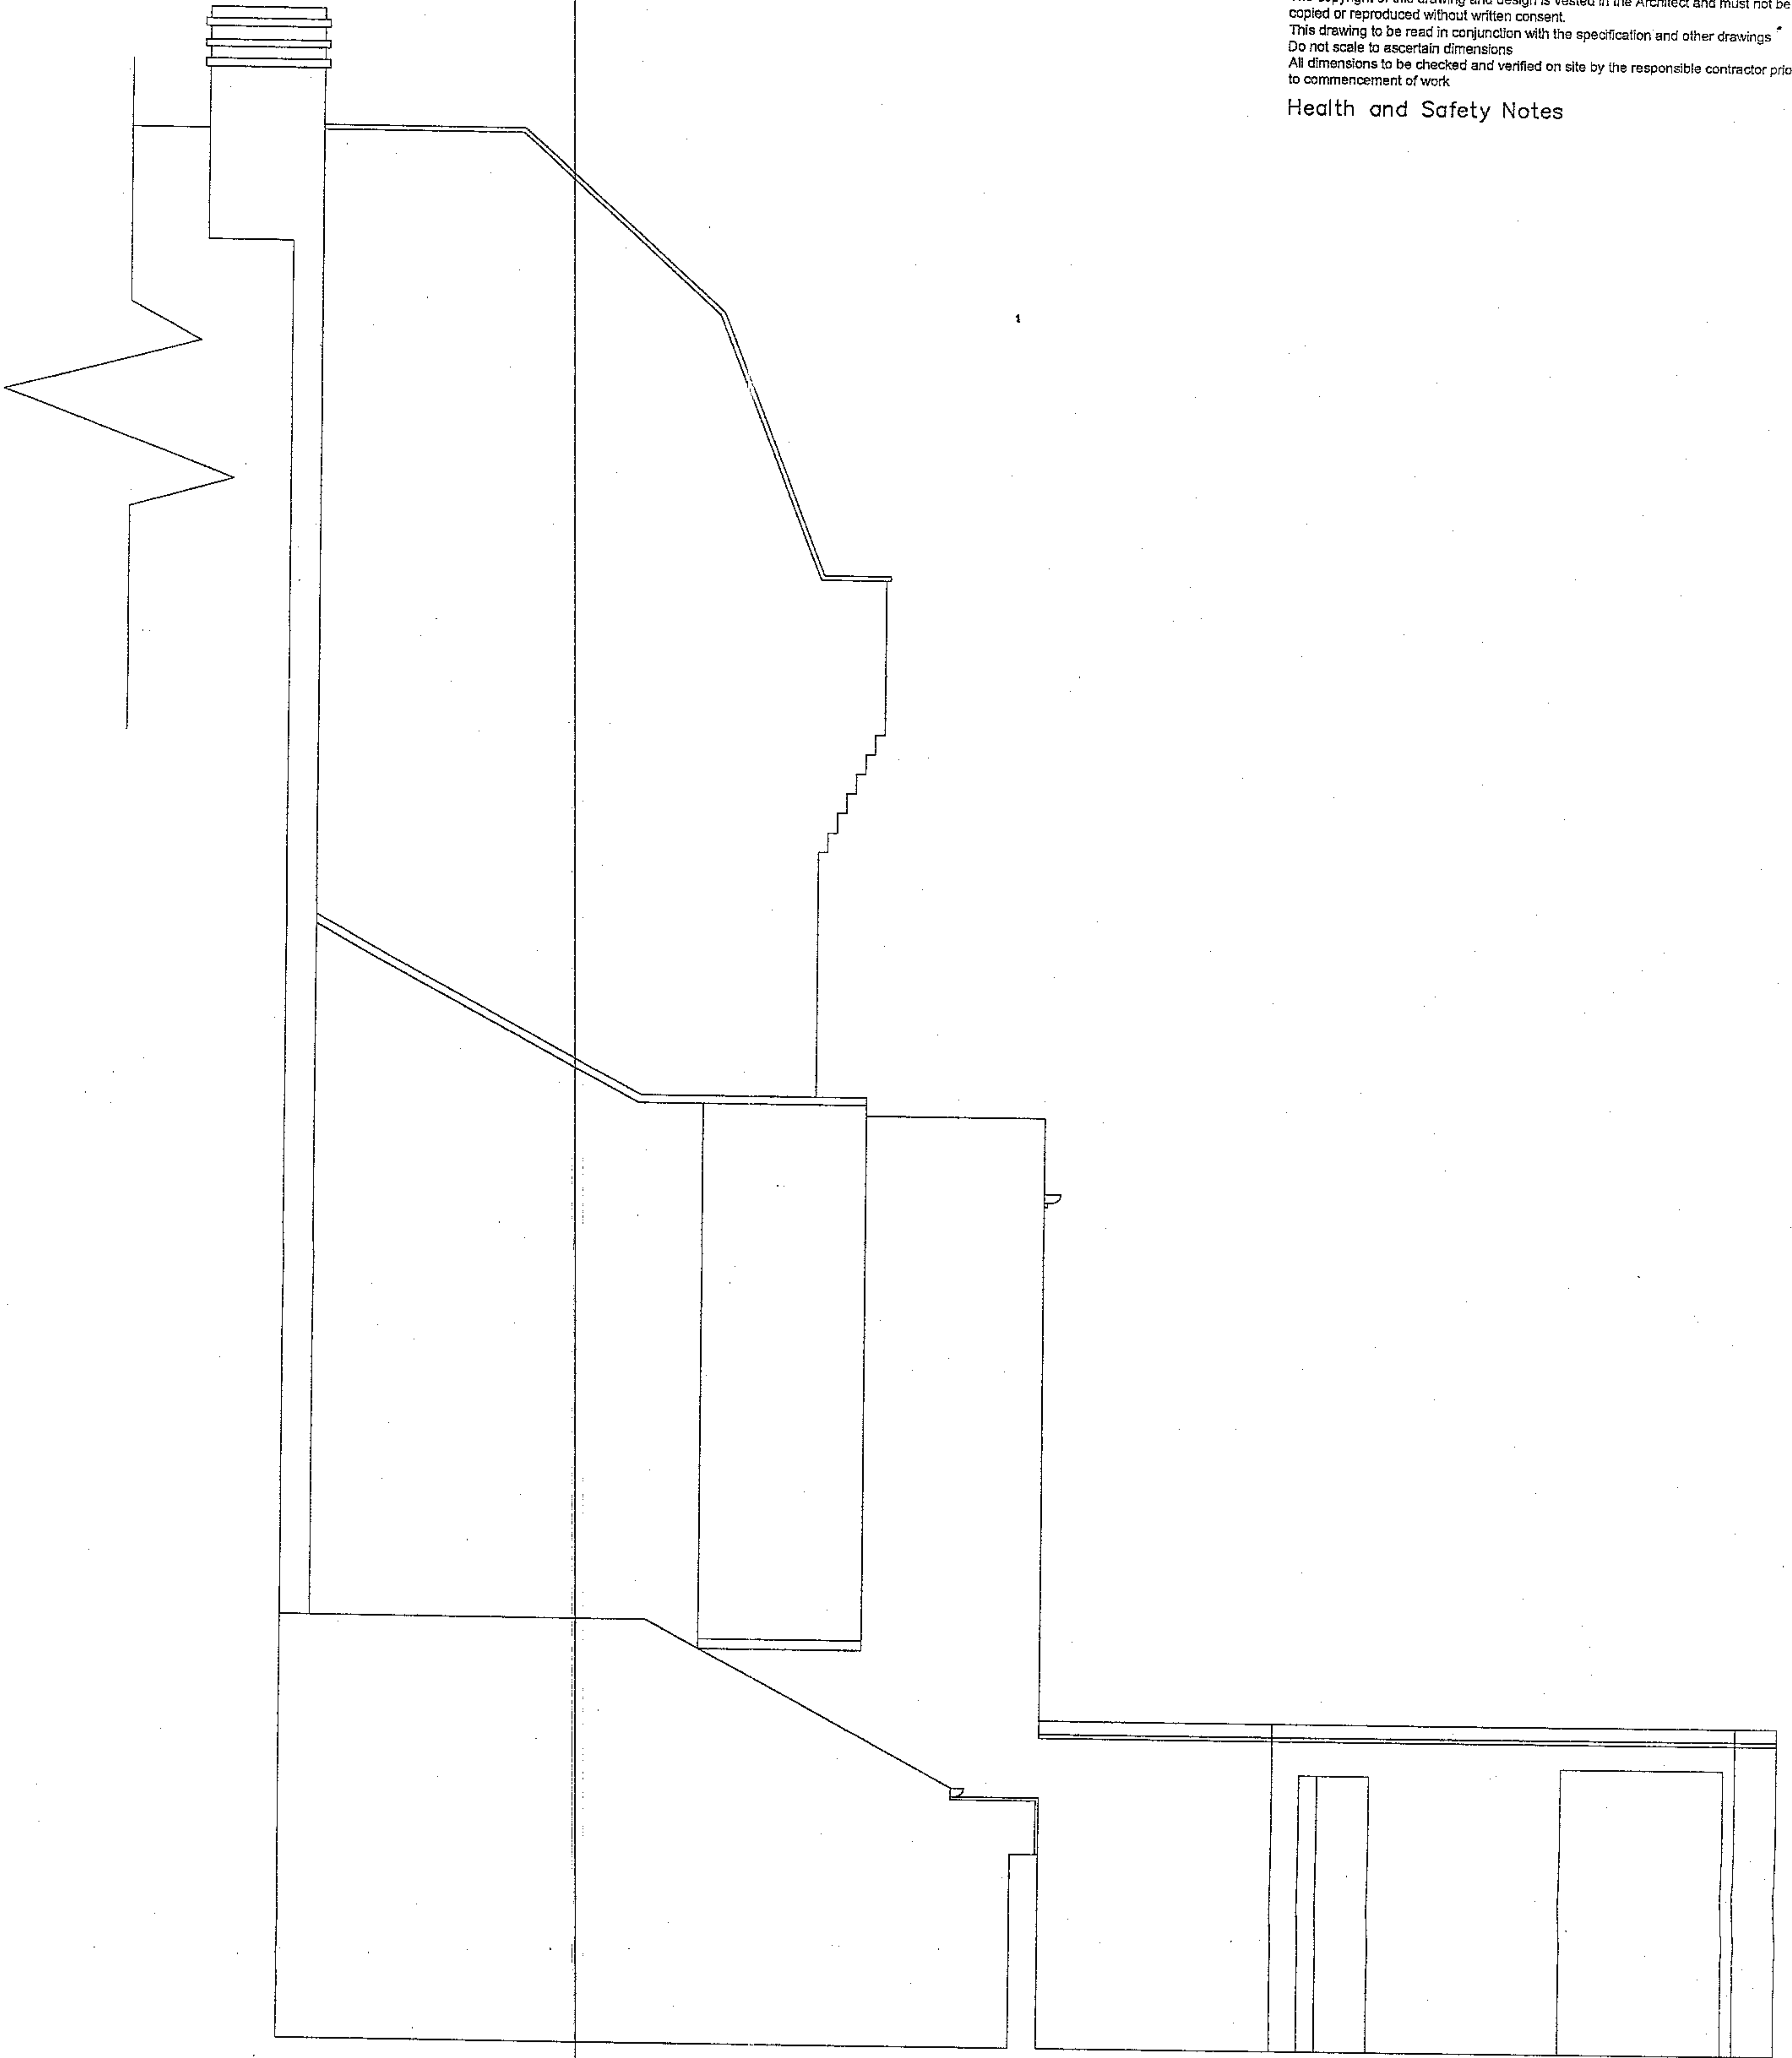


Existing Rear Side Elevation B

SCALE 1:50

CLIENT
South West Property (Hampstead) Limited

PROJECT
Proposed Alterations & Refurbishment
9A Hampstead High Street, London.
NW3 1PR

DRAWING			
Existing Rear Side Elevation B			
DRAWING NUMBER	REVISION	SCALE	DATE
1907/07		@A3 1:50	Oct. 04
DRAWN BY	CHECKED BY		
MH			

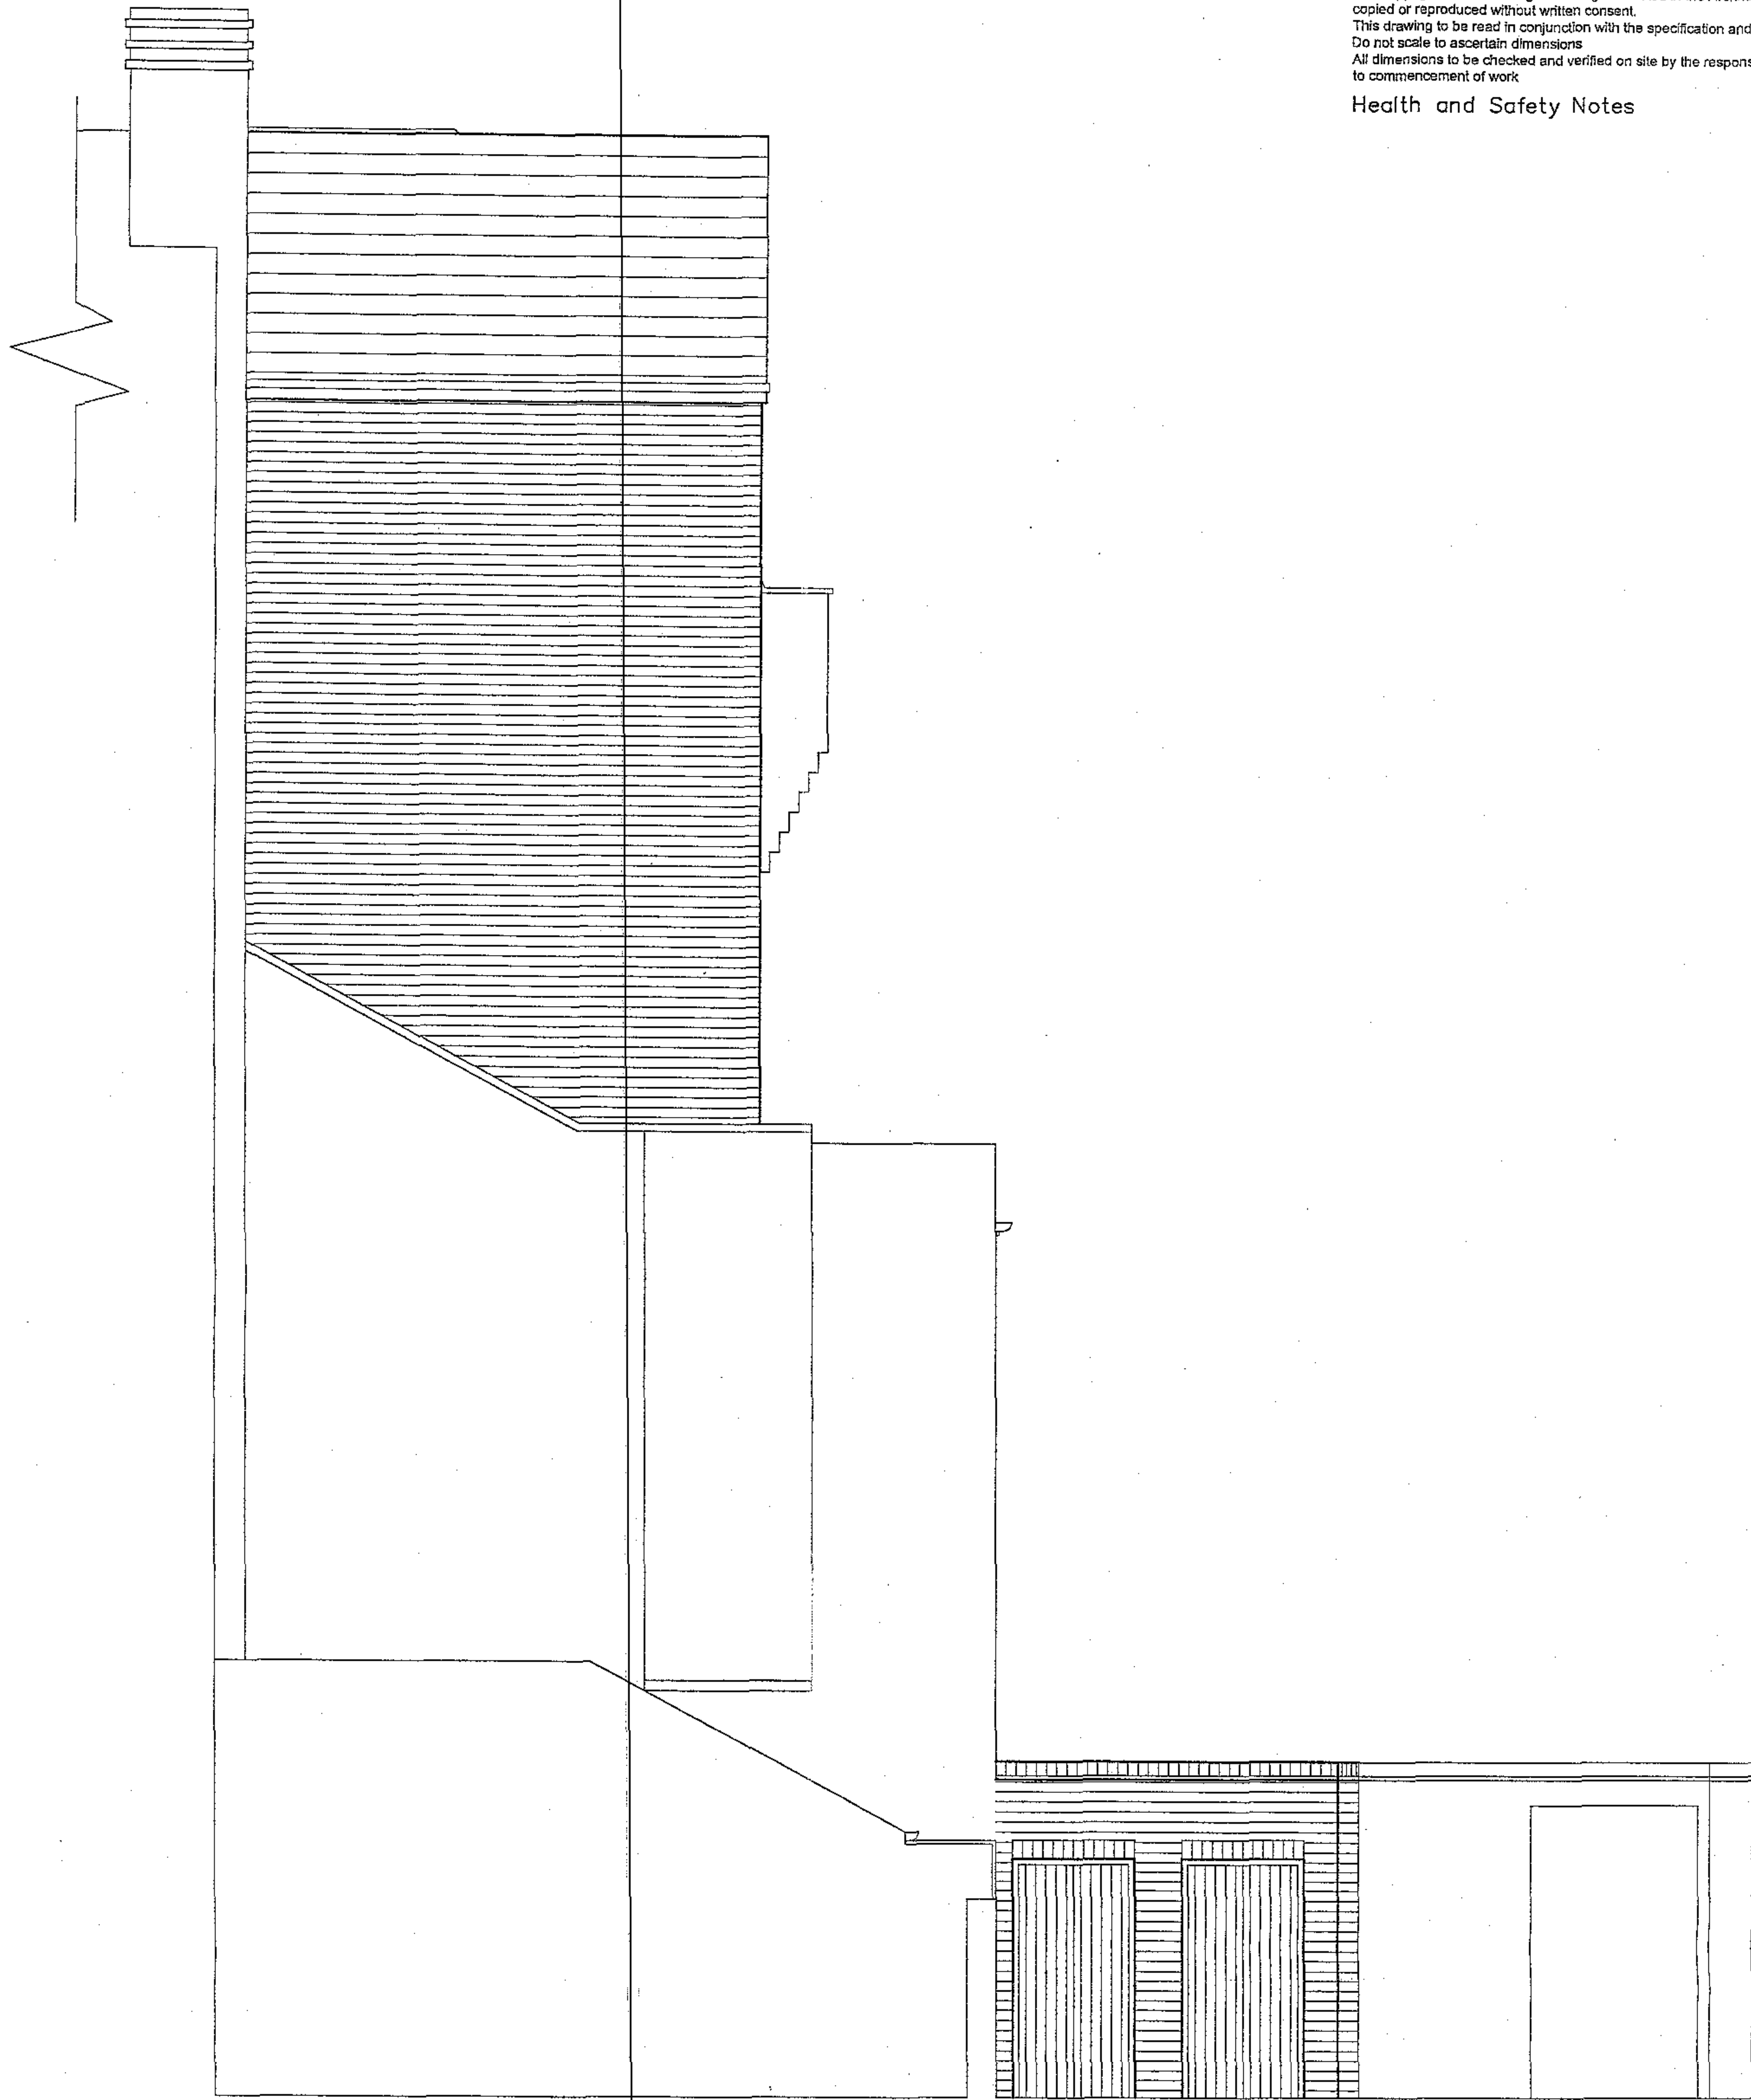

Notes
The copyright of this drawing and design is vested in the Architect and must not be copied or reproduced without written consent.
This drawing to be read in conjunction with the specification and other drawings
Do not scale to ascertain dimensions
All dimensions to be checked and verified on site by the responsible contractor prior to commencement of work

Health and Safety Notes

Proposed Rear Side Elevation B

SCALE 1:50

CLIENT
South West Property (Hampstead) Limited

PROJECT
Proposed Alterations & Refurbishment
9A Hampstead High Street, London.
NW1 1PR

DRAWING
Proposed Rear Side
Elevation B

DRAWING NUMBER	REVISION	SCALE	DATE
1907/14		@A3 1:50	Oct. 04
DRAWN BY MH	CHECKED BY		

Notes
 The copyright of this drawing and design is vested in the Architect and must not be copied or reproduced without written consent.
 This drawing to be read in conjunction with the specification and other drawings
 Do not scale to ascertain dimensions
 All dimensions to be checked and verified on site by the responsible contractor prior to commencement of work

Health and Safety Notes

Photo 11.

Photo 12.

Photo 10.

Open courtyard

Cycle storage

Elevation B

Courtyard to adjacent property

Existing staircase & lobby removed

New brick wall / render finish

New flat roof laid to falls with glazed roof light above

Bin Store

Bin Store

Bin Store

Bin Store

Bin Store

A/C Unit

Proposed Ground Floor Plan

SCALE 1:50


CLIENT
 South West Property (Hampstead) Limited

DRAWING
 Proposed Ground Floor Plan

PROJECT
 Proposed Alterations & Refurbishment
 9A Hampstead High Street, London.
 NW3 1PR

DRAWING NUMBER	REVISION	SCALE	DATE
1907/08		@A3 1:50	June. 04
	DRAWN BY	CHECKED BY	
	MH		

Notes
 The copyright of this drawing and design is vested in the Architect and must not be copied or reproduced without written consent.
 This drawing to be read in conjunction with the specification and other drawings
 Do not scale to ascertain dimensions
 All dimensions to be checked and verified on site by the responsible contractor prior to commencement of work
 Health and Safety Notes

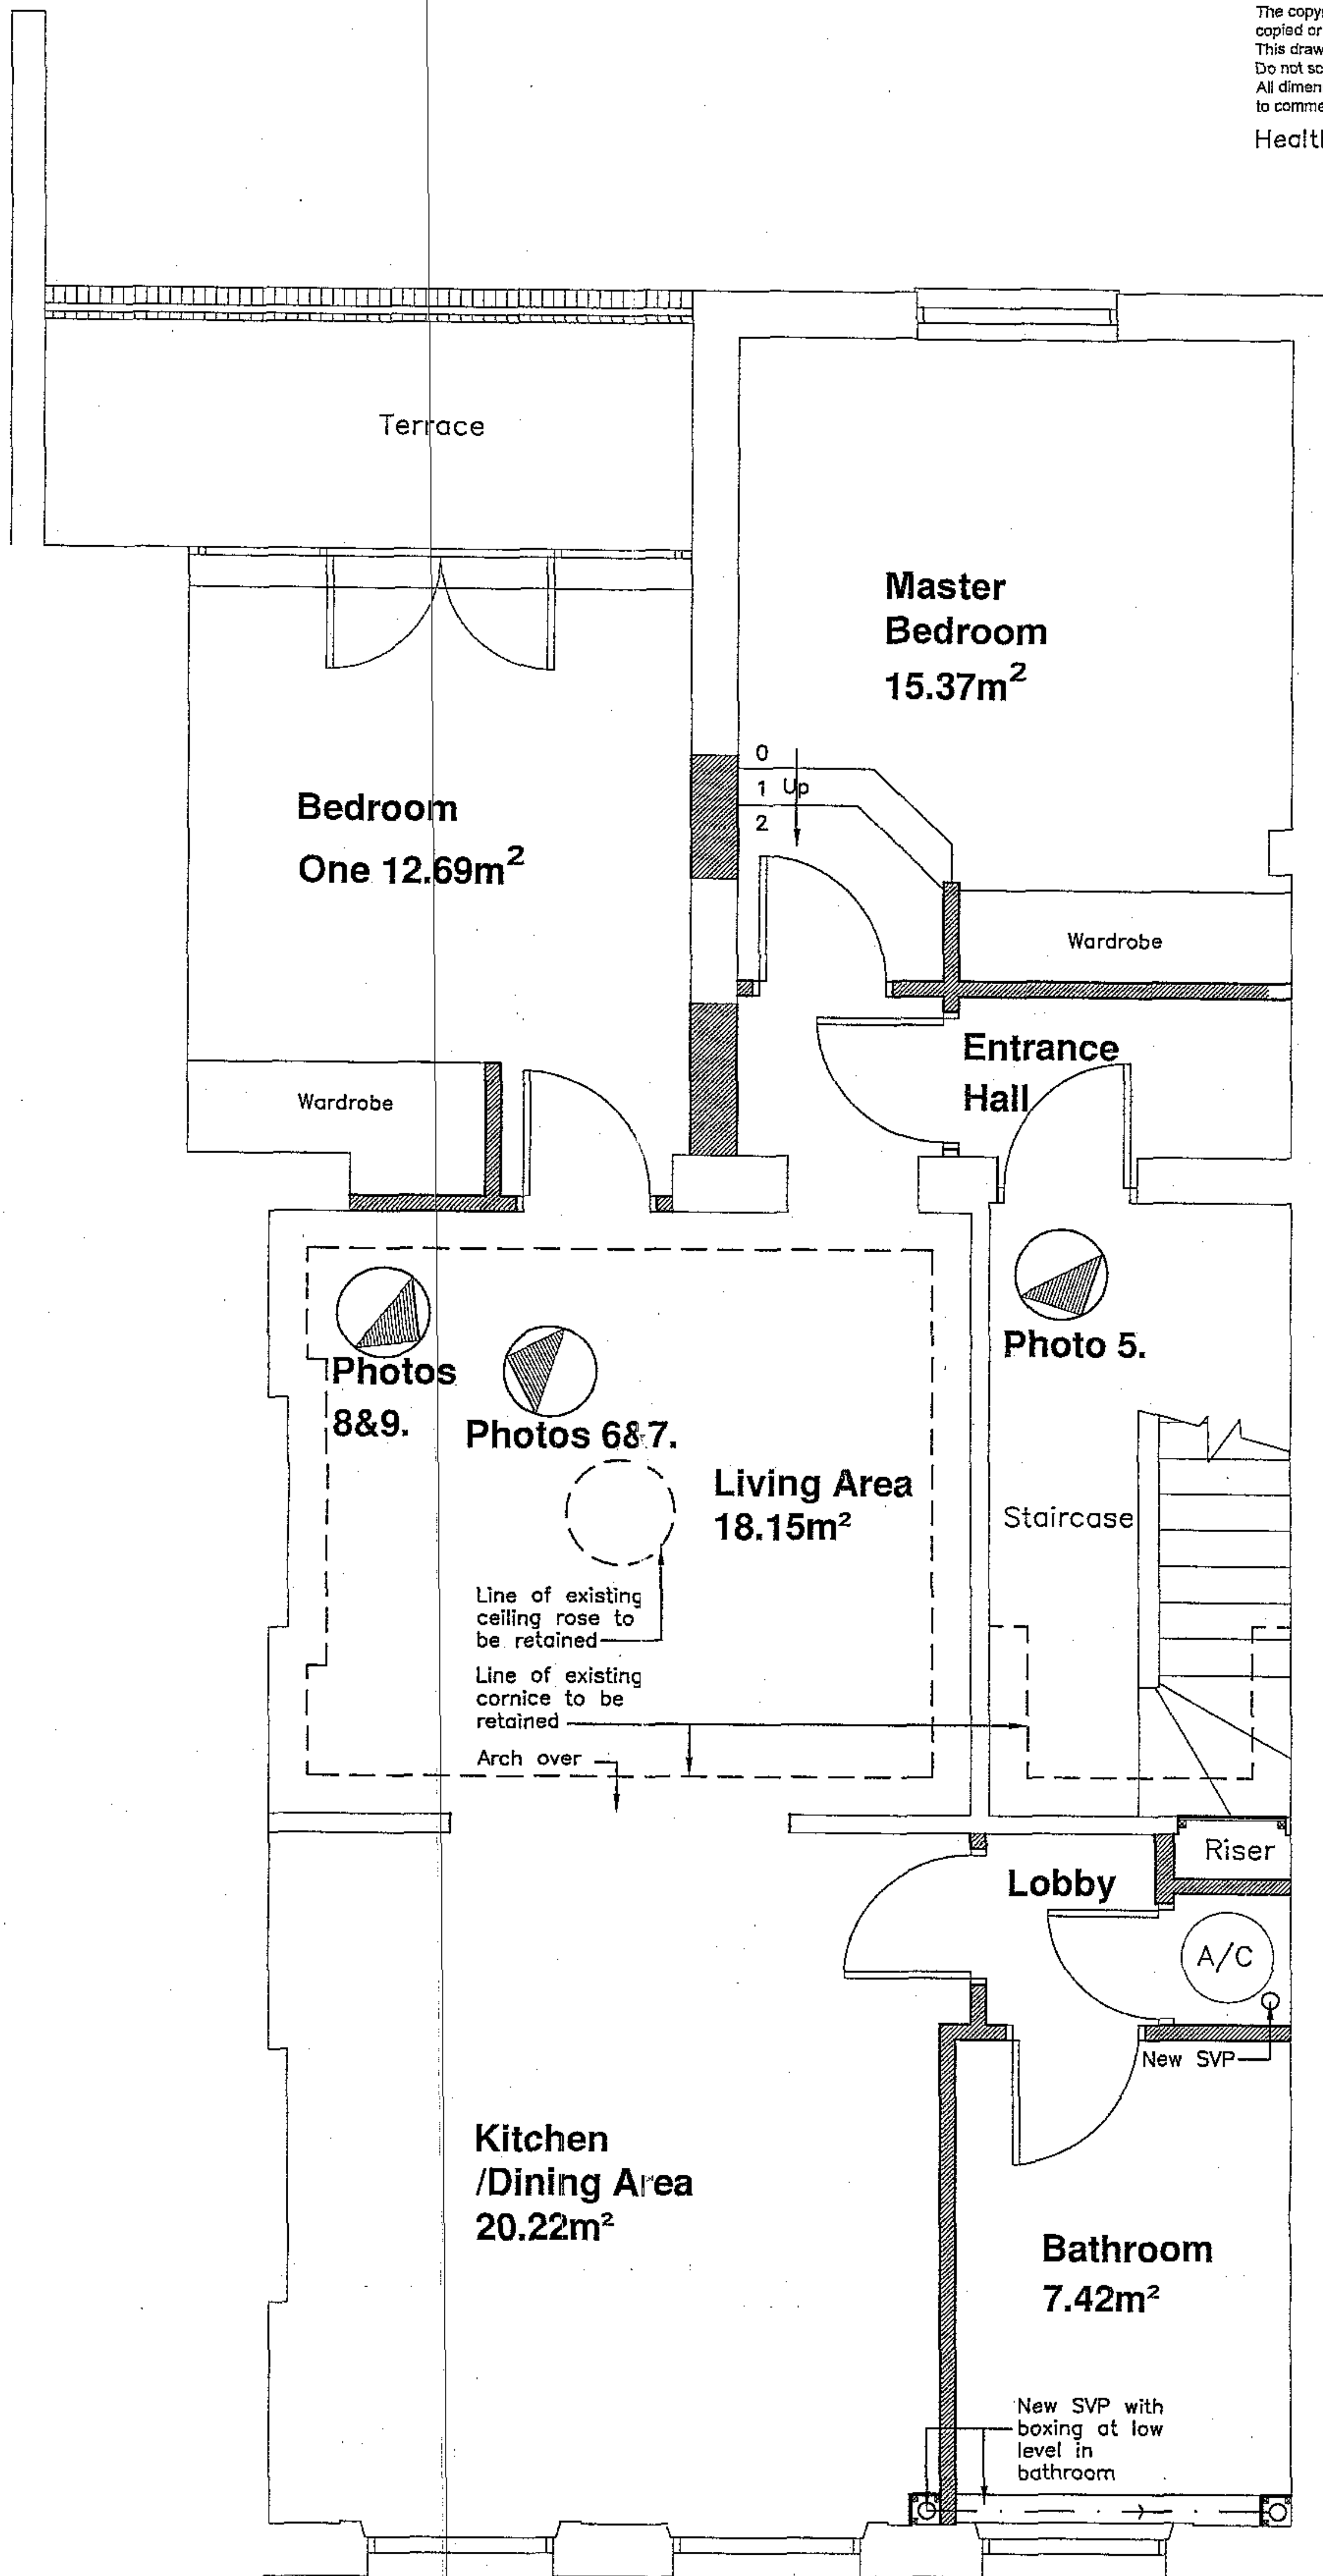


**Proposed First
 Floor Plan
 Scheme Two**
 SCALE 1:50

CLIENT
 South West Property (Hampstead) Limited
 PROJECT
 Proposed Alterations & Refurbishment
 9A Hampstead High Street, London.
 NW1 1PR

DRAWING			
Proposed First Floor Plan		SCALE	DATE
DRAWING NUMBER	REVISION	@A3 1:50	May. 04
1907/09		DRAWN BY MH	CHECKED BY

Notes
 The copyright of this drawing and design is vested in the Architect and must not be copied or reproduced without written consent.
 This drawing to be read in conjunction with the specification and other drawings.
 Do not scale to ascertain dimensions.
 All dimensions to be checked and verified on site by the responsible contractor prior to commencement of work.

Health and Safety Notes

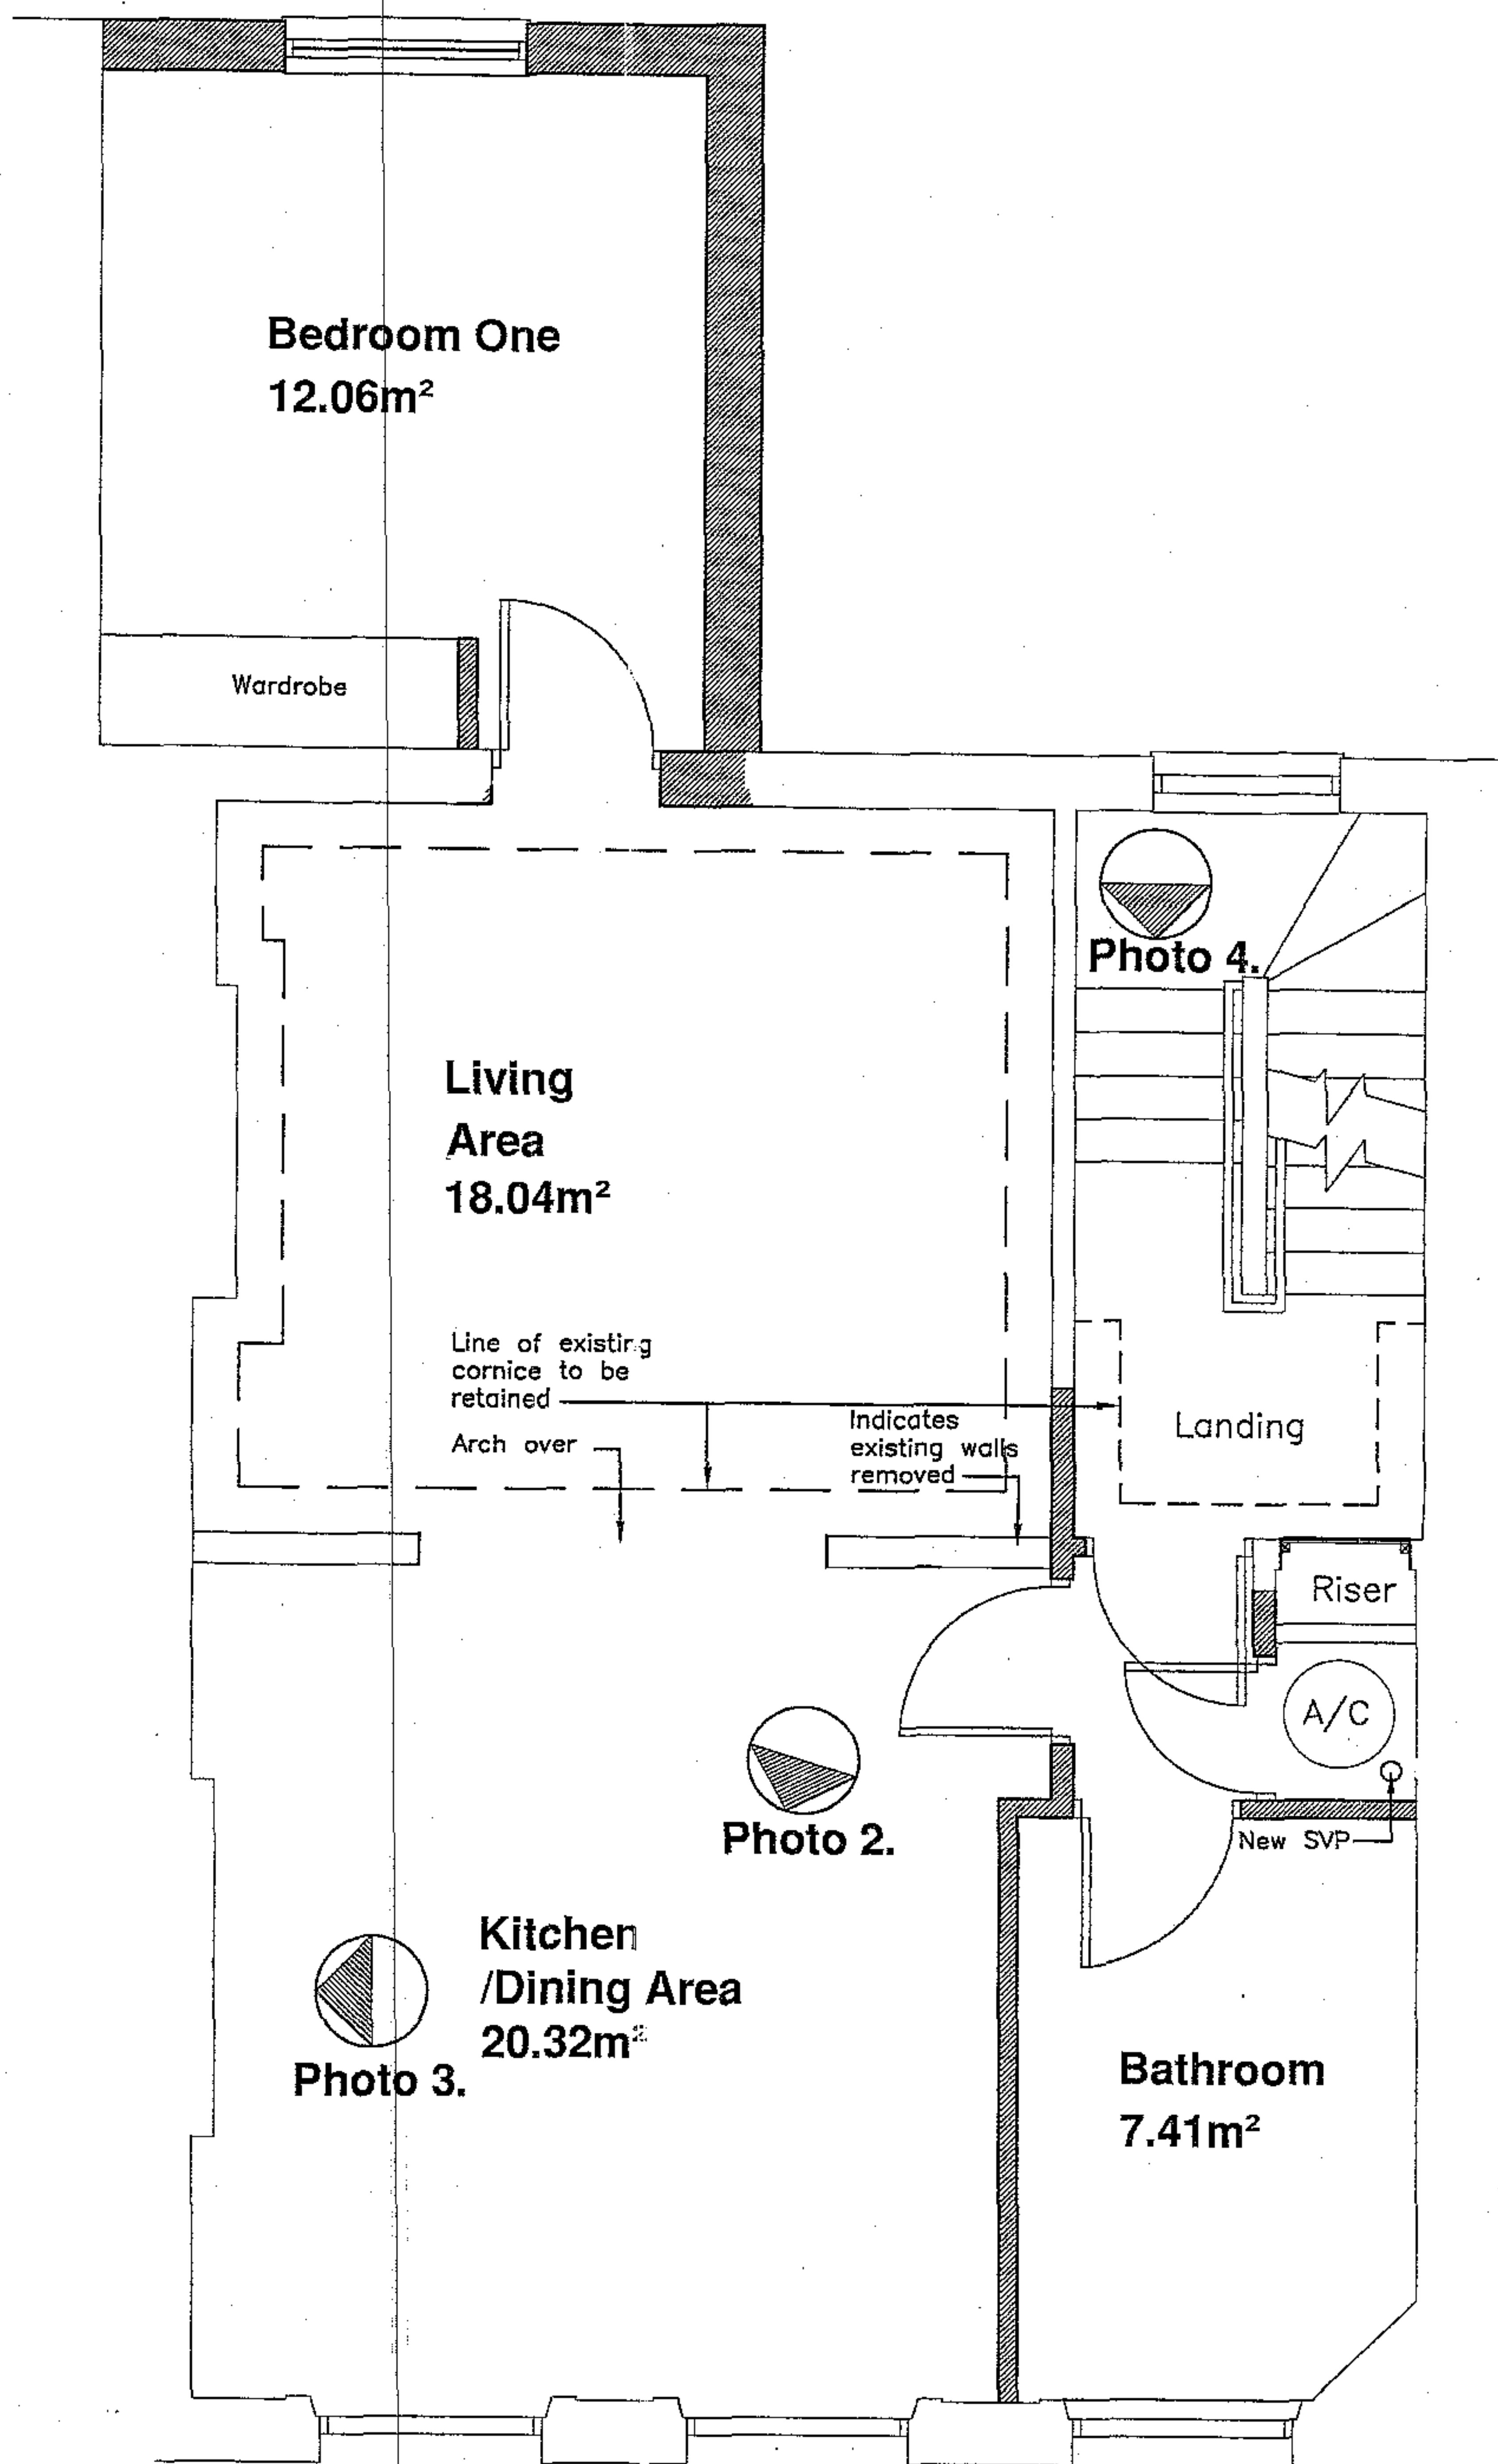

**Proposed Second Floor Plan
 Scheme Two**
 SCALE 1:50


CLIENT
 South West Property (Hampstead) Limited

PROJECT
 Proposed Alterations & Refurbishment
 9A Hampstead High Street, London.
 NW1 1PR

DRAWING
 Proposed Second Floor Plan

DRAWING NUMBER	REVISION	SCALE	DATE
1907/10		@A3 1:50	May. 04
		DRAWN BY MH	CHECKED BY

Notes
The copyright of this drawing and design is vested in the Architect and must not be copied or reproduced without written consent.
This drawing to be read in conjunction with the specification and other drawings
Do not scale to ascertain dimensions
All dimensions to be checked and verified on site by the responsible contractor prior to commencement of work
Health and Safety Notes

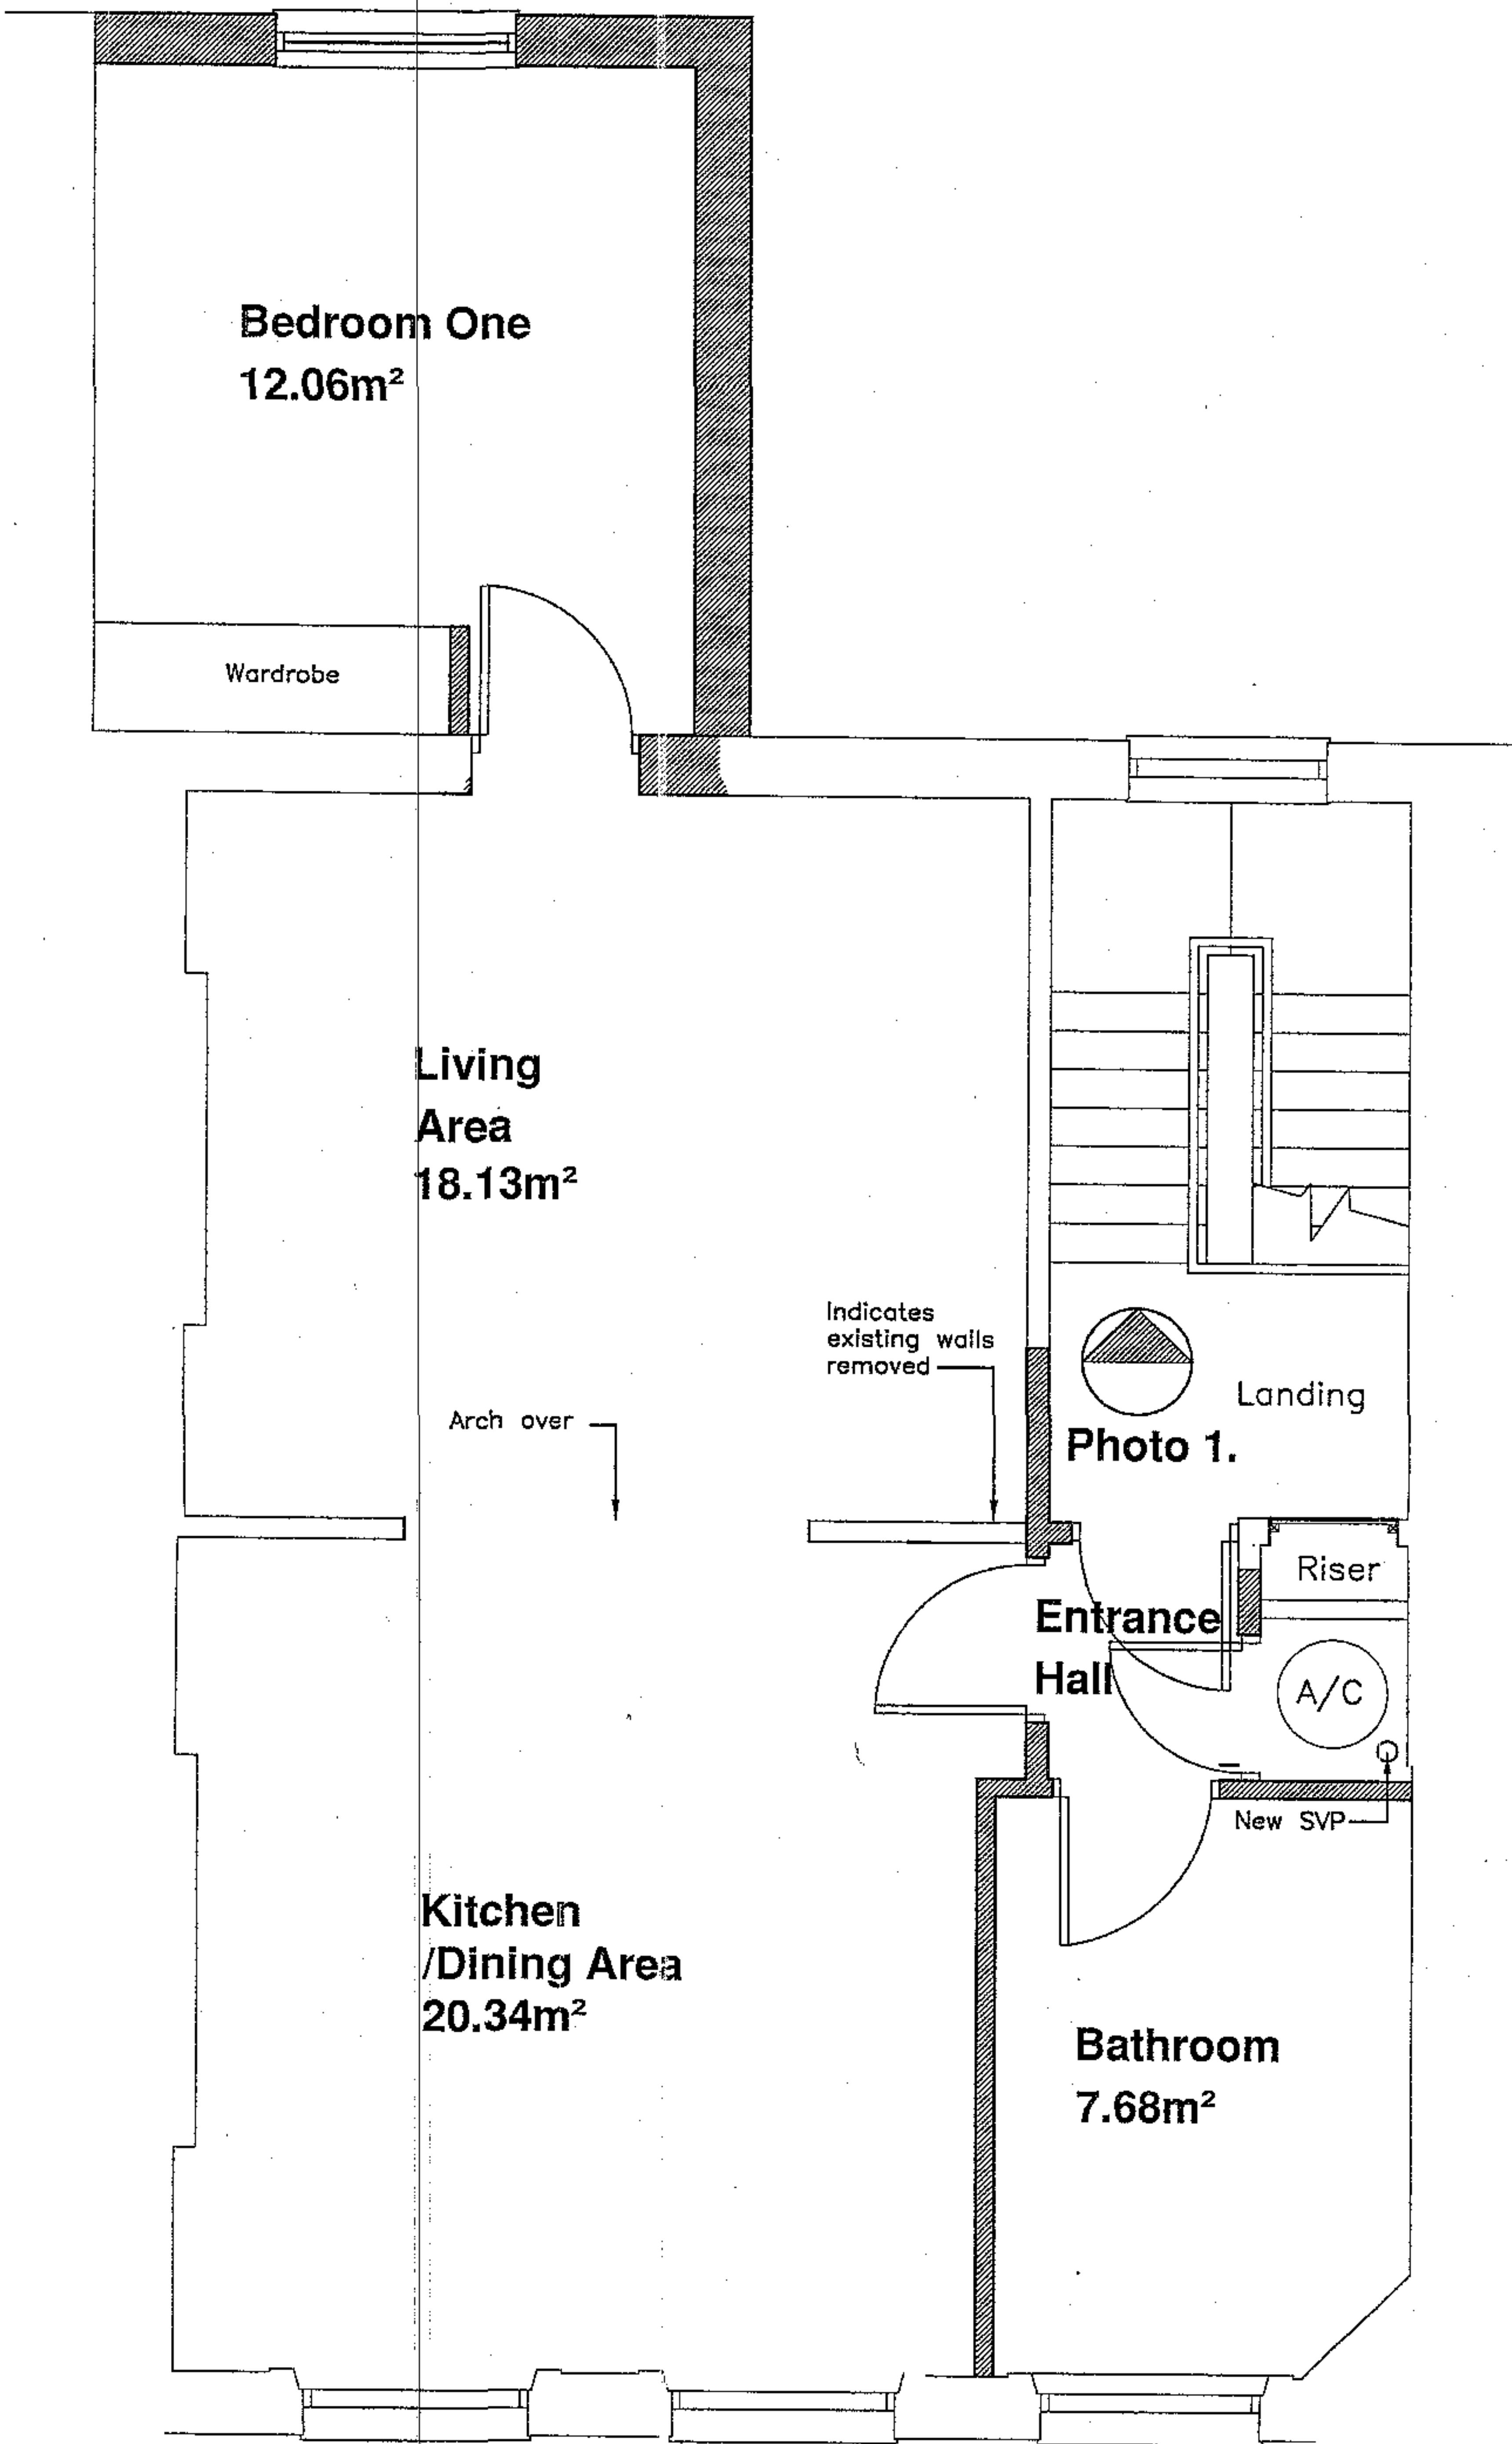

**Proposed Third Floor Plan
Scheme Two**
SCALE 1:50

CLIENT	
South West Property (Hampstead) Limited	
PROJECT	
Proposed Alterations & Refurbishment 9A Hampstead High Street, London. NW1 1PR	

DRAWING			
Proposed Third Floor Plan			
DRAWING NUMBER	REVISION	SCALE	DATE
		@A3 1:50	May. 04
		DRAWN BY	
		MH	
		CHECKED BY	

Supplemental Information

Proposed Alteration and Extension

9A Hampstead High Street, Hampstead, London

APPENDIX 2

Supplemental Information

Proposed Alteration and Extension

9A Hampstead High Street, Hampstead, London

Standard fixing detail where new brickwork joins existing.

