


LW X0202924R2
 PW X0202923R2

- E JAN 04 THB BA GENERAL ALTERATIONS
- D JAN 04 THB BA GENERAL ALTERATIONS
- C OCT 03 WR BA ADDITIONAL ENTRY POINT NOTED
- B SEPT 03 WR BA ADDITIONAL ENTRY POINT NOTED
- A SEPT 03 WR BA ADDITIONAL ENTRY POINT NOTED

REVISION	DATE	DRAWN	CHECKED	DESCRIPTION	SCALE	DATE
					1:200	JAN 2004
CLIENT				HERITAGE RESTORATION (LONDON) LTD	DRAWN	
PROJECT				ALL SOULS, SWISS COTTAGE	CHECKED	
DRAWING TITLE				SITE PLAN	JOB NUMBER	DRAWING NO. / REVISION
				7831/	029 E	

THE CLOVE BUILDING, MAGUIRE STREET, BUTLER'S WHARF, LONDON SE1 2NQ. TEL 020 7397 7171, FAX 020 7397 7172 © ALL RIGHTS RESERVED REPORT ALL DISCREPANCIES DO NOT SCALE FROM DRAWING CHECK DIMENSIONS ON SITE

All Souls Church

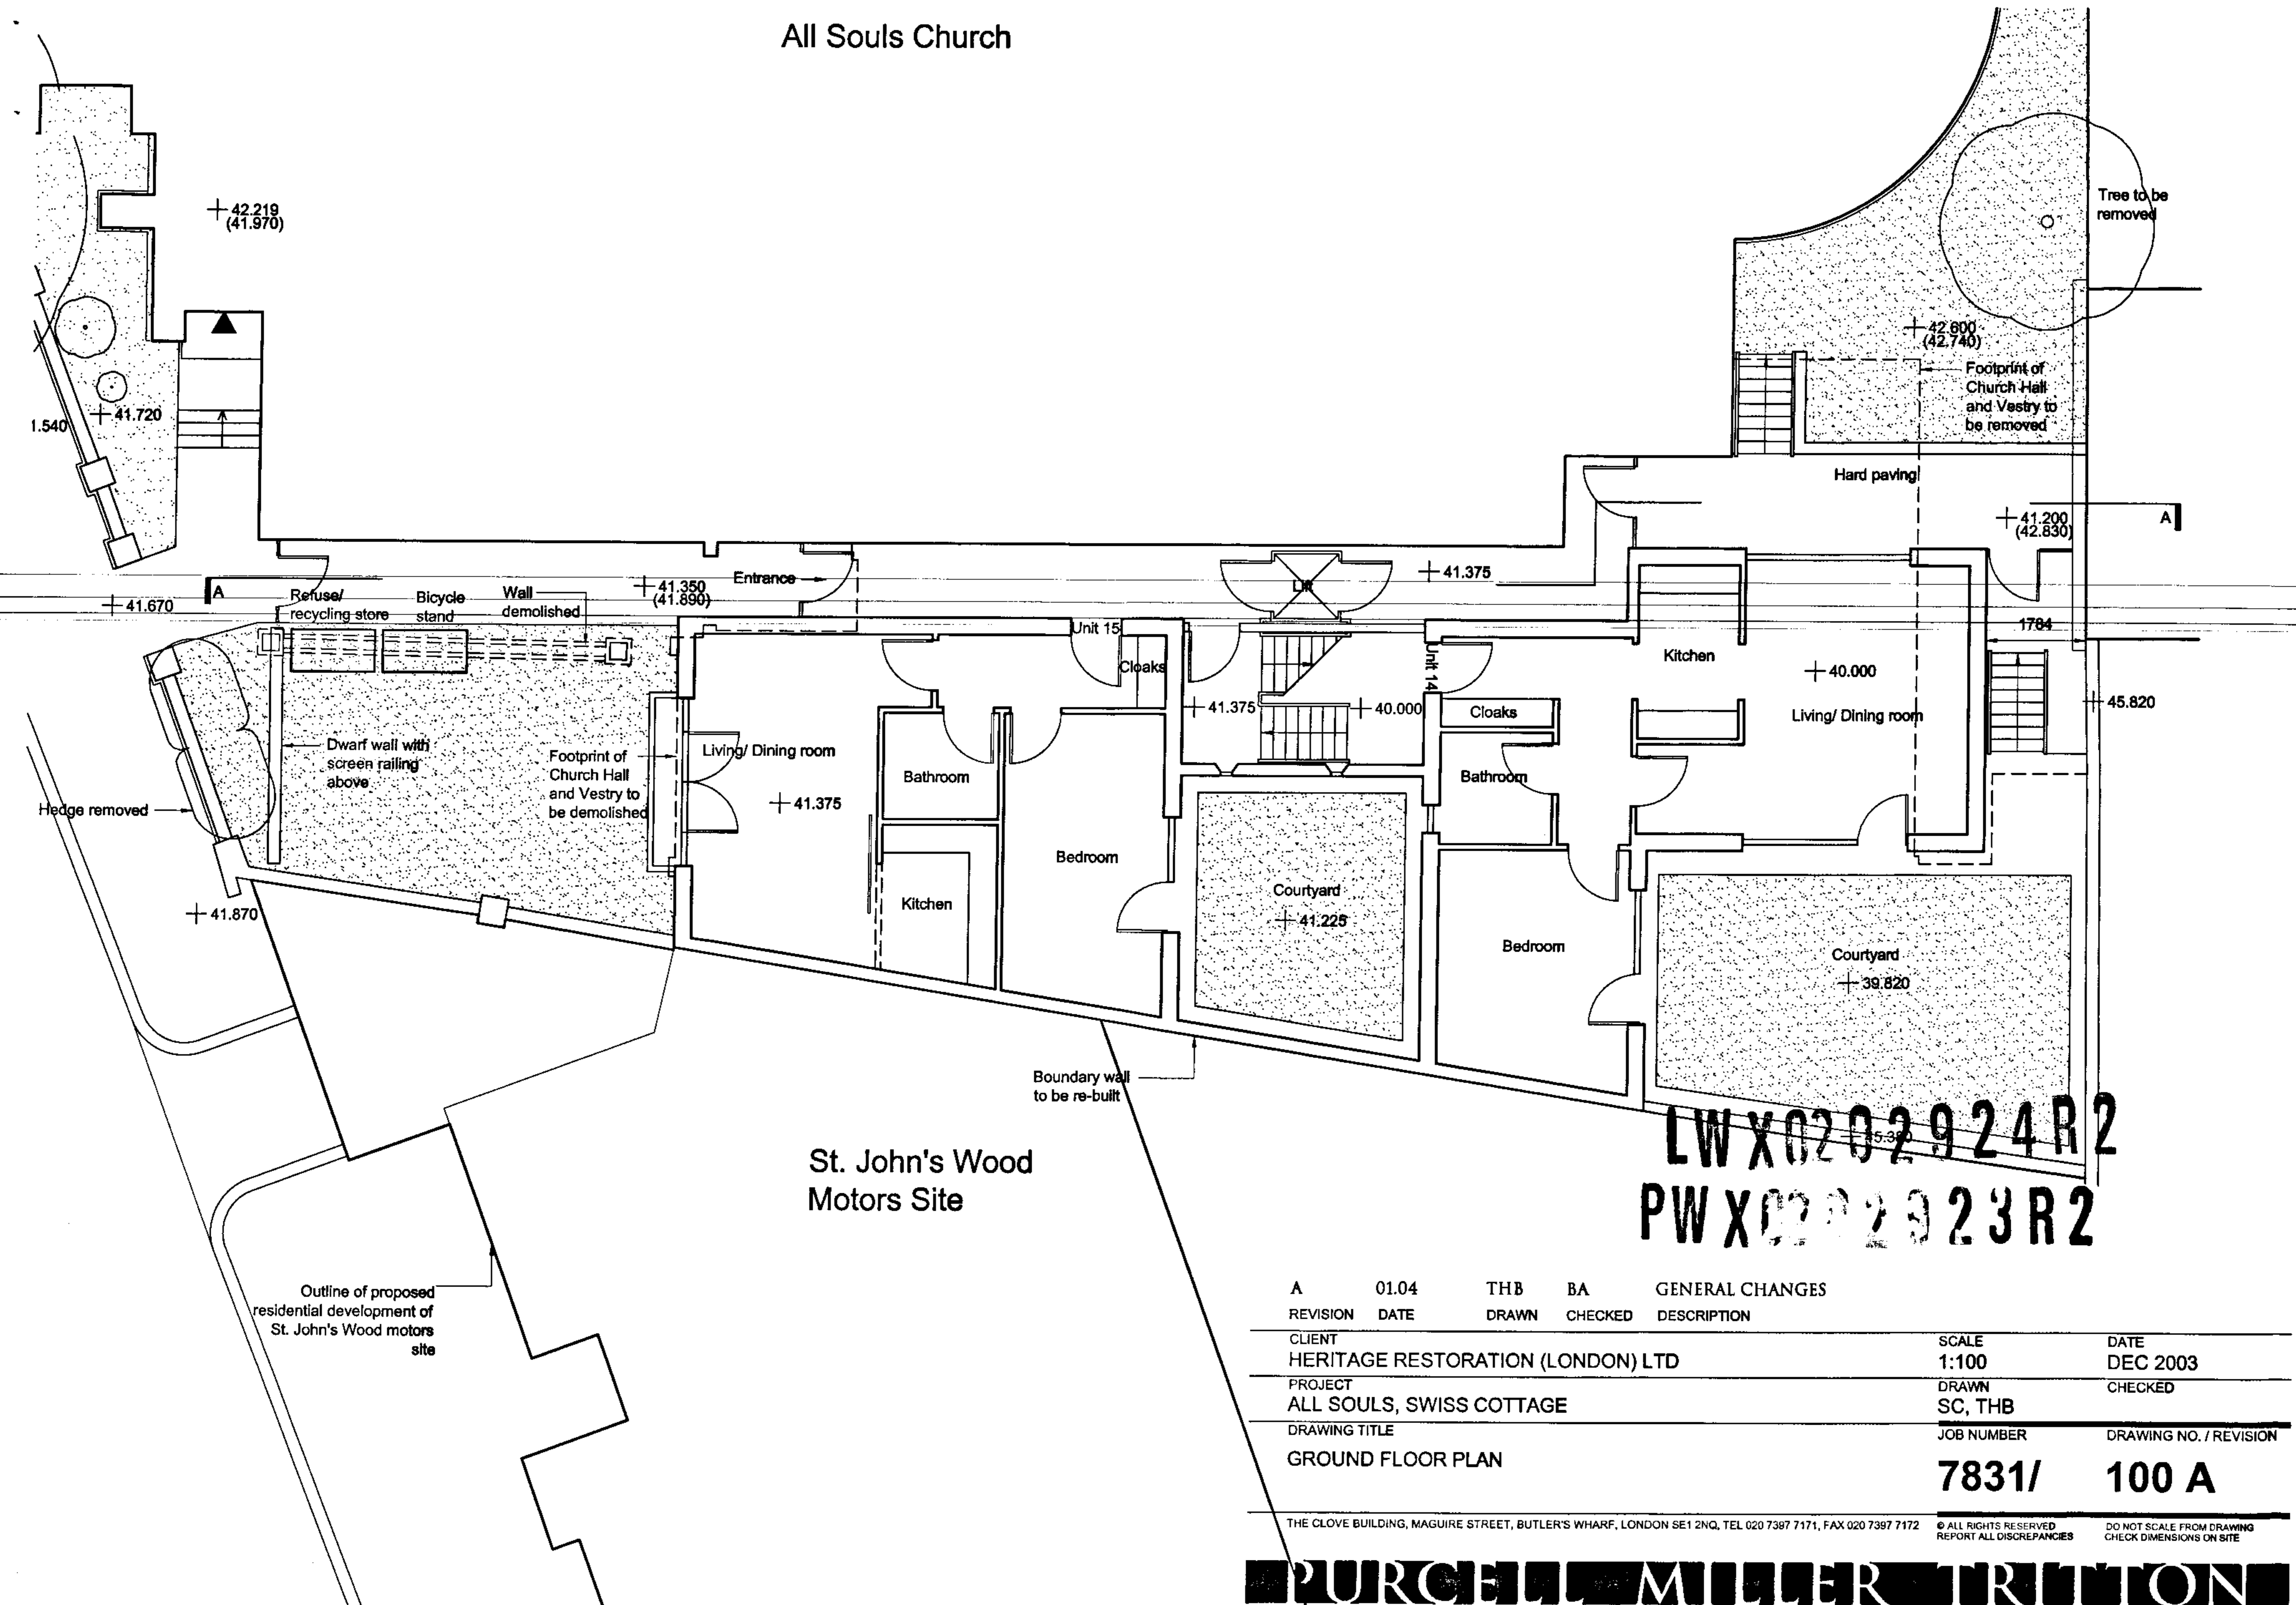

St. John's Wood
Motors Site

LWX0202924R2
PWX0202923R2

A 01.04 THB BA GENERAL CHANGES
REVISION DATE DRAWN CHECKED DESCRIPTION

CLIENT HERITAGE RESTORATION (LONDON) LTD SCALE 1:100 DATE DEC 2003


PROJECT ALL SOULS, SWISS COTTAGE DRAWN SC, THB CHECKED

DRAWING TITLE GROUND FLOOR PLAN JOB NUMBER DRAWING NO. / REVISION

7831/ 100 A

THE CLOVE BUILDING, MAGUIRE STREET, BUTLER'S WHARF, LONDON SE1 2NQ, TEL 020 7397 7171, FAX 020 7397 7172 © ALL RIGHTS RESERVED REPORT ALL DISCREPANCIES DO NOT SCALE FROM DRAWING CHECK DIMENSIONS ON SITE

PURCHASER'S INFORMATION

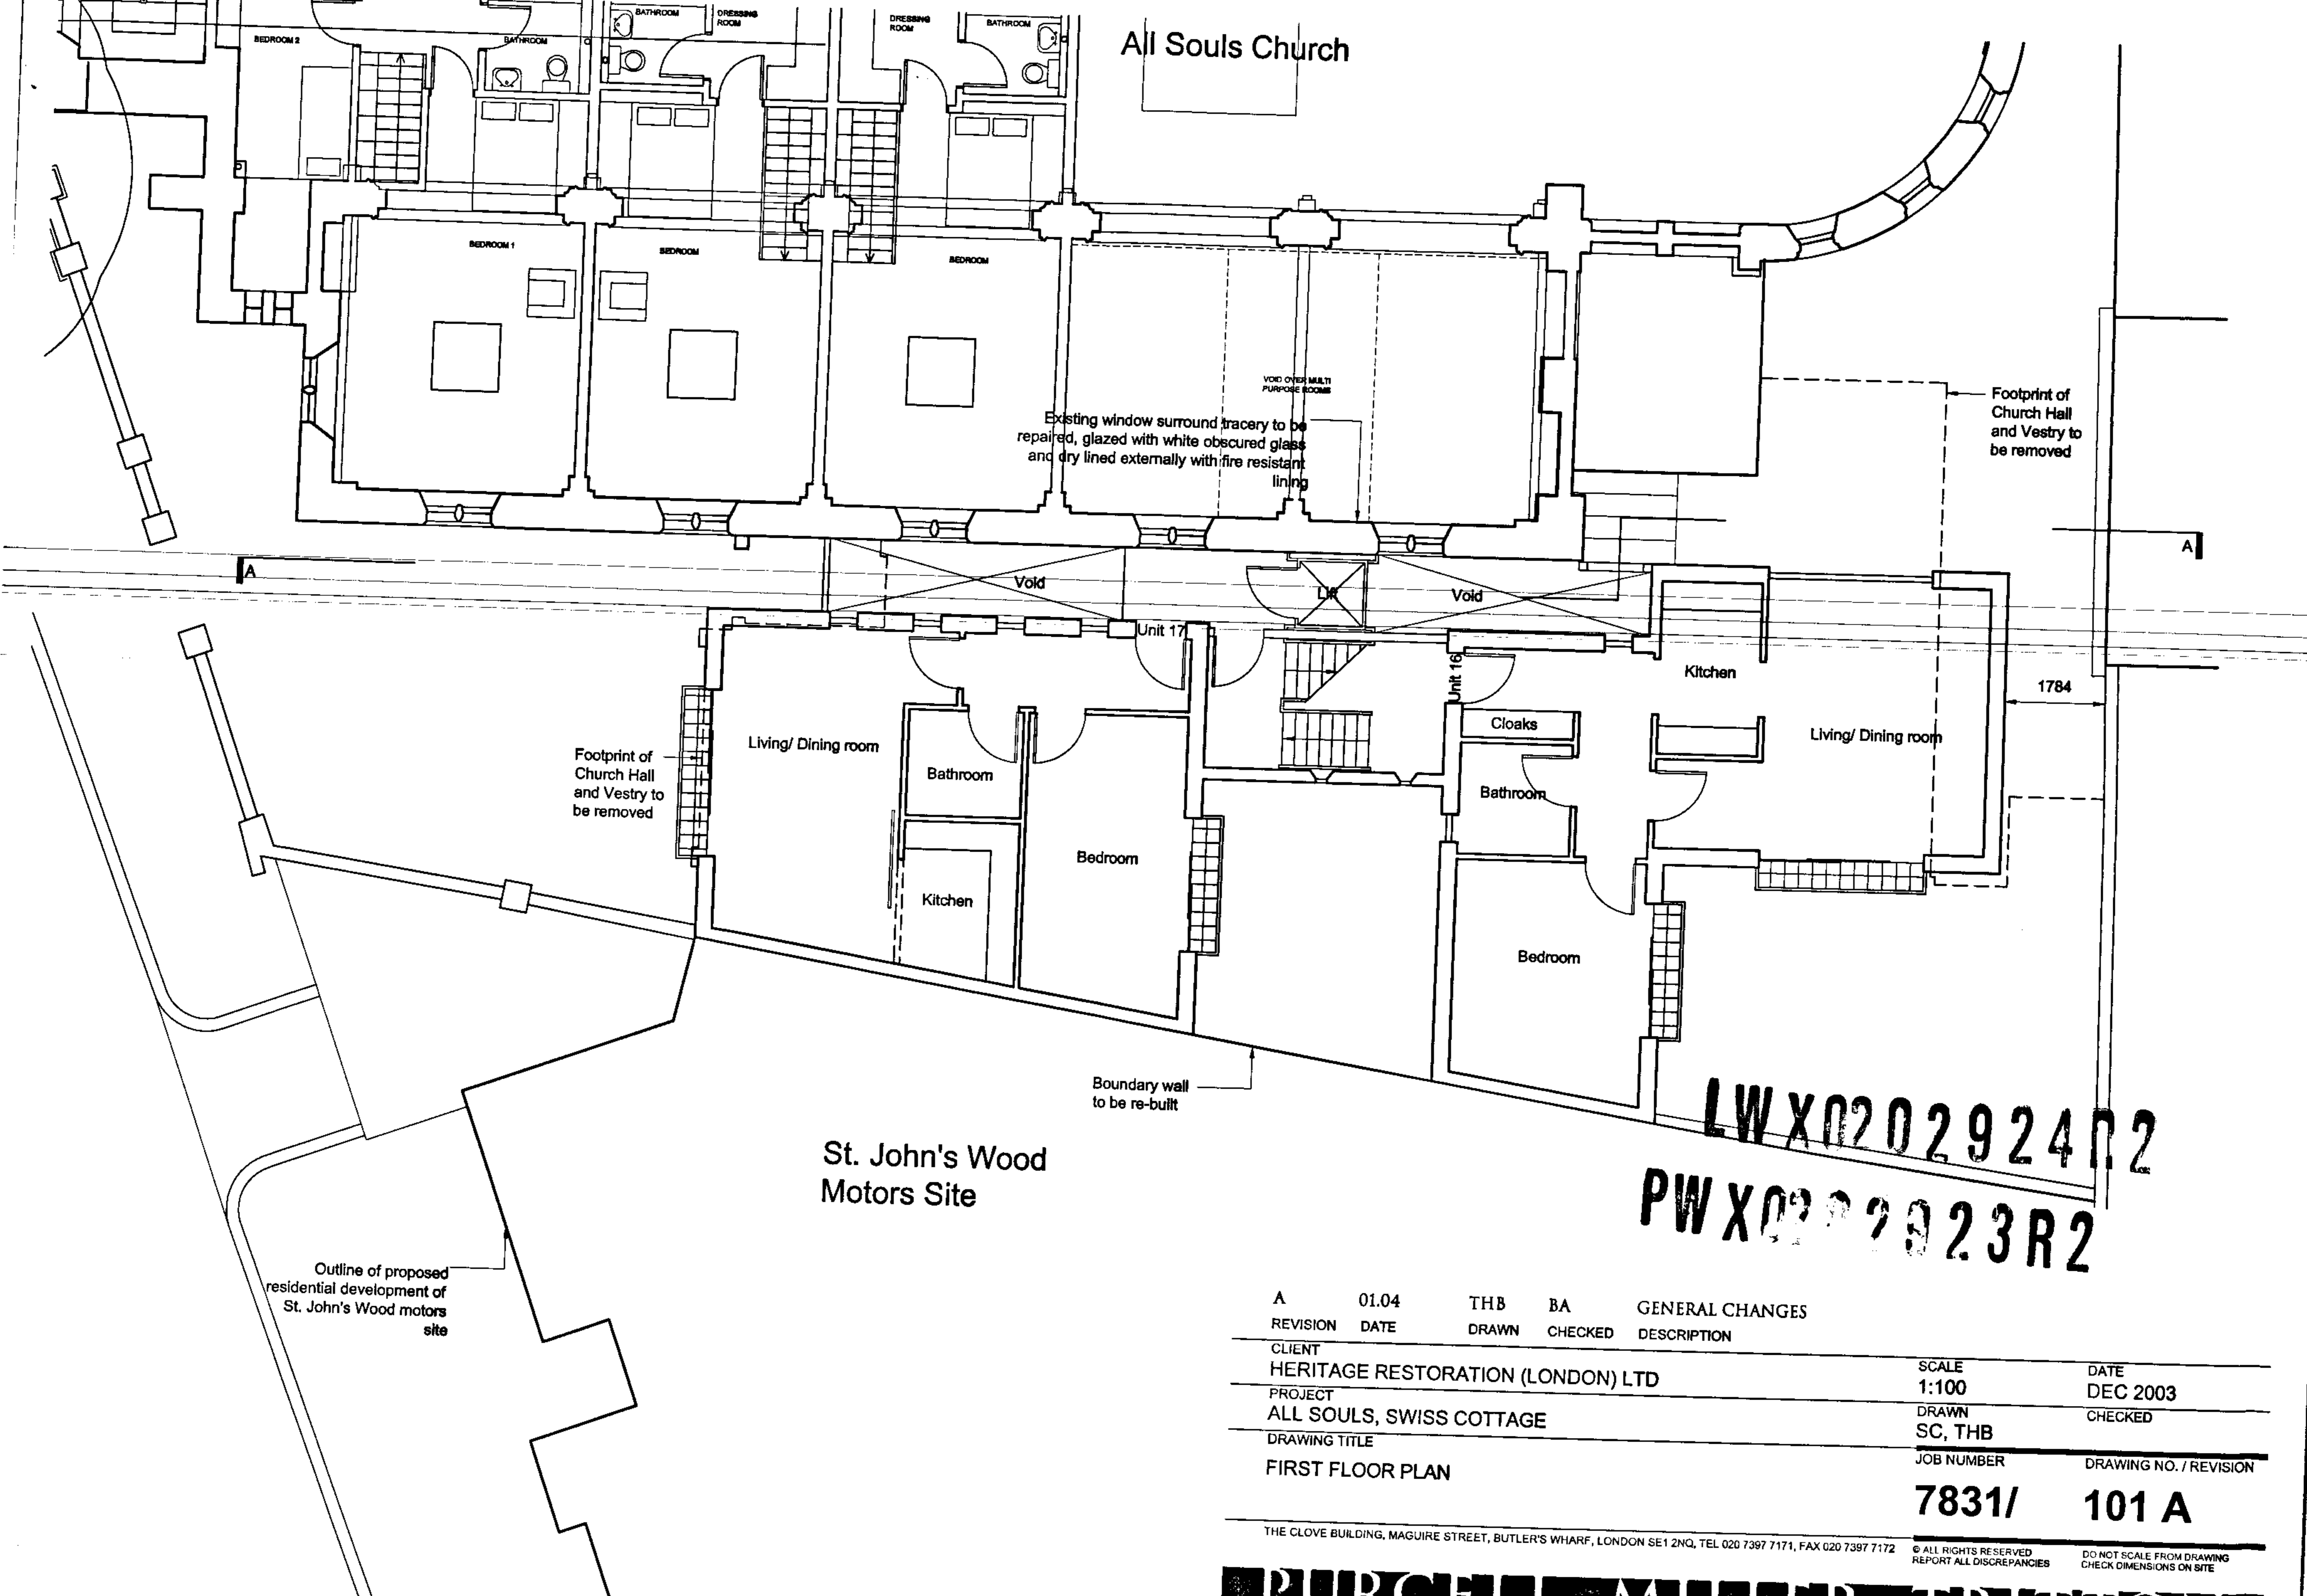

All Souls Church

St. John's Wood
Motors Site

LW X 02 0 2 9 2 4 0 2
PW X 02 0 2 9 2 3 R 2


REVISION	DATE	DRAWN	CHECKED	DESCRIPTION	SCALE	DATE
A	01.04	THB	BA	GENERAL CHANGES	1:100	DEC 2003
				CLIENT	DRAWN	
				HERITAGE RESTORATION (LONDON) LTD	SC, THB	CHECKED
				PROJECT	JOB NUMBER	
				ALL SOULS, SWISS COTTAGE	7831/	DRAWING NO. / REVISION
				DRAWING TITLE	101 A	
				FIRST FLOOR PLAN		

THE CLOVE BUILDING, MAGUIRE STREET, BUTLER'S WHARF, LONDON SE1 2NQ, TEL 020 7397 7171, FAX 020 7397 7172

© ALL RIGHTS RESERVED
REPORT ALL DISCREPANCIES
DO NOT SCALE FROM DRAWING
CHECK DIMENSIONS ON SITE

PURCHASER

All Souls Church

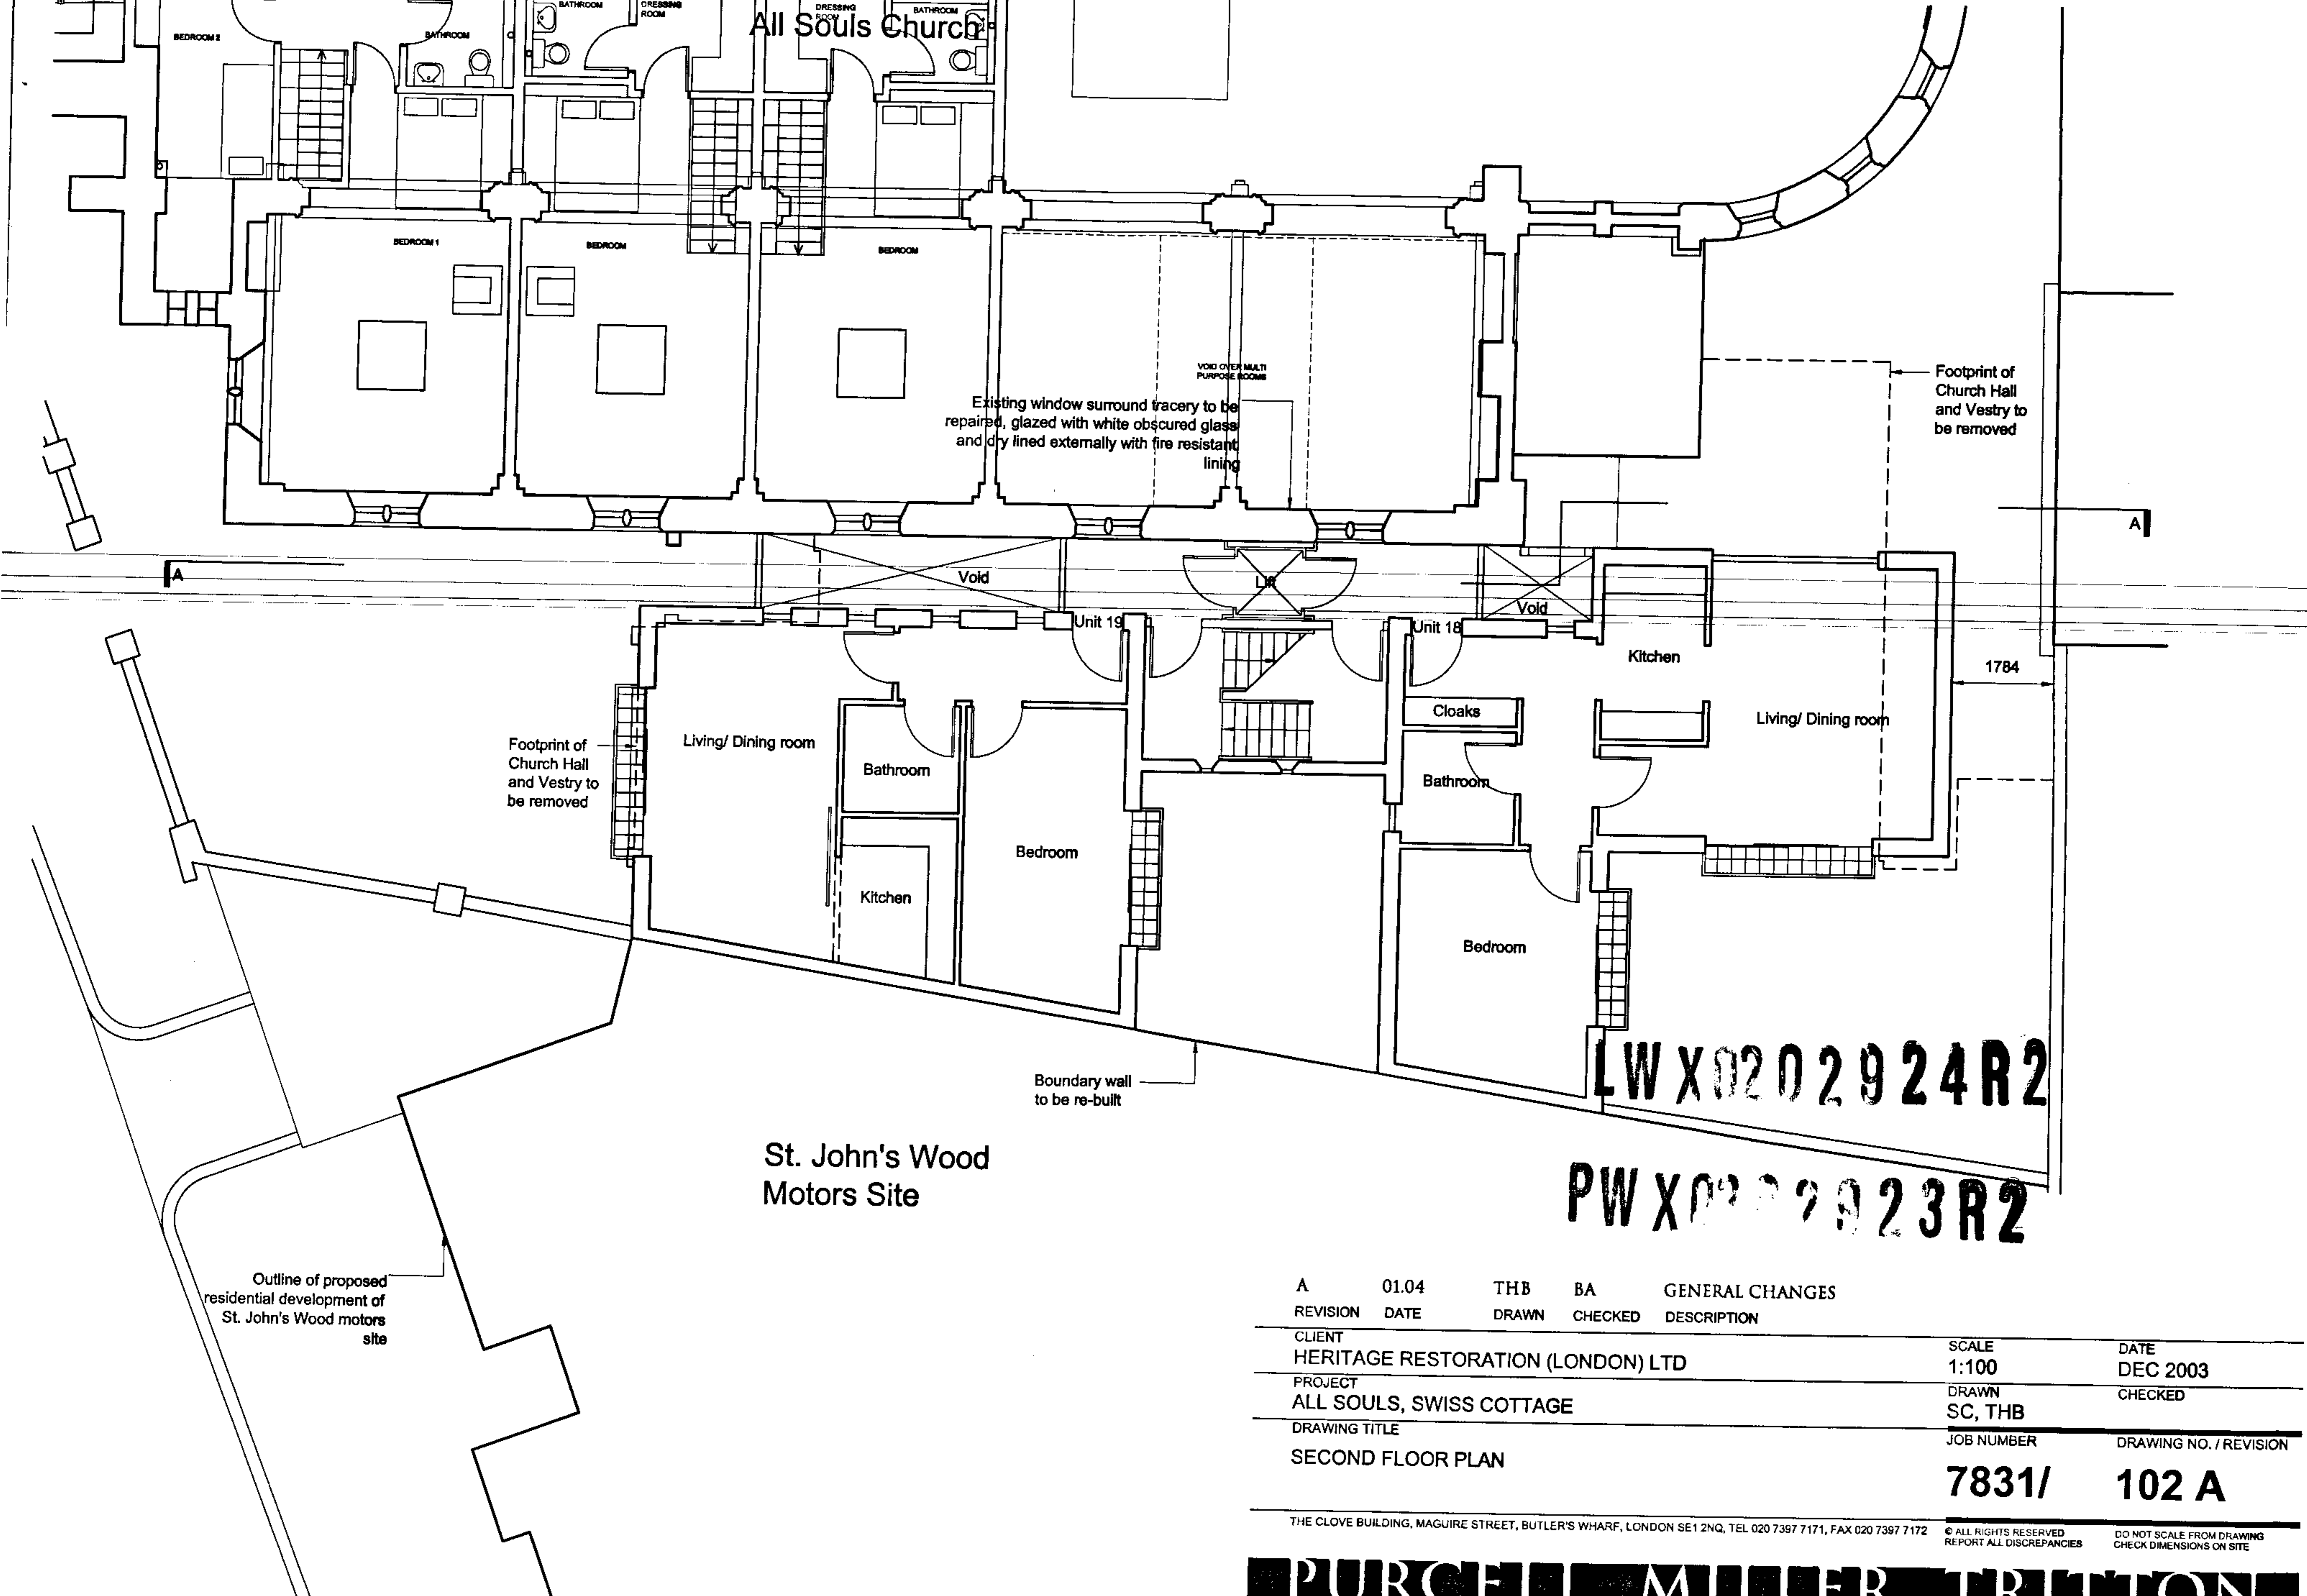

Existing window surround tracery to be repaired, glazed with white obscured glass and dry lined externally with fire resistant lining

Footprint of Church Hall and Vestry to be removed

Footprint of Church Hall and Vestry to be removed

Boundary wall to be re-built

Outline of proposed residential development of St. John's Wood motors site

LW X0202924R2


PW X0202923R2

St. John's Wood Motors Site

REVISION	DATE	DRAWN	CHECKED	DESCRIPTION	SCALE	DATE
A	01.04	THB	BA	GENERAL CHANGES	1:100	DEC 2003
				CLIENT	DRAWN	CHECKED
				HERITAGE RESTORATION (LONDON) LTD	SC, THB	
				PROJECT	JOB NUMBER	DRAWING NO. / REVISION
				ALL SOULS, SWISS COTTAGE	7831/	102 A
				DRAWING TITLE		
				SECOND FLOOR PLAN		

THE CLOVE BUILDING, MAGUIRE STREET, BUTLER'S WHARF, LONDON SE1 2NQ, TEL 020 7397 7171, FAX 020 7397 7172 © ALL RIGHTS RESERVED REPORT ALL DISCREPANCIES DO NOT SCALE FROM DRAWING CHECK DIMENSIONS ON SITE

PURCHASER'S INFORMATION

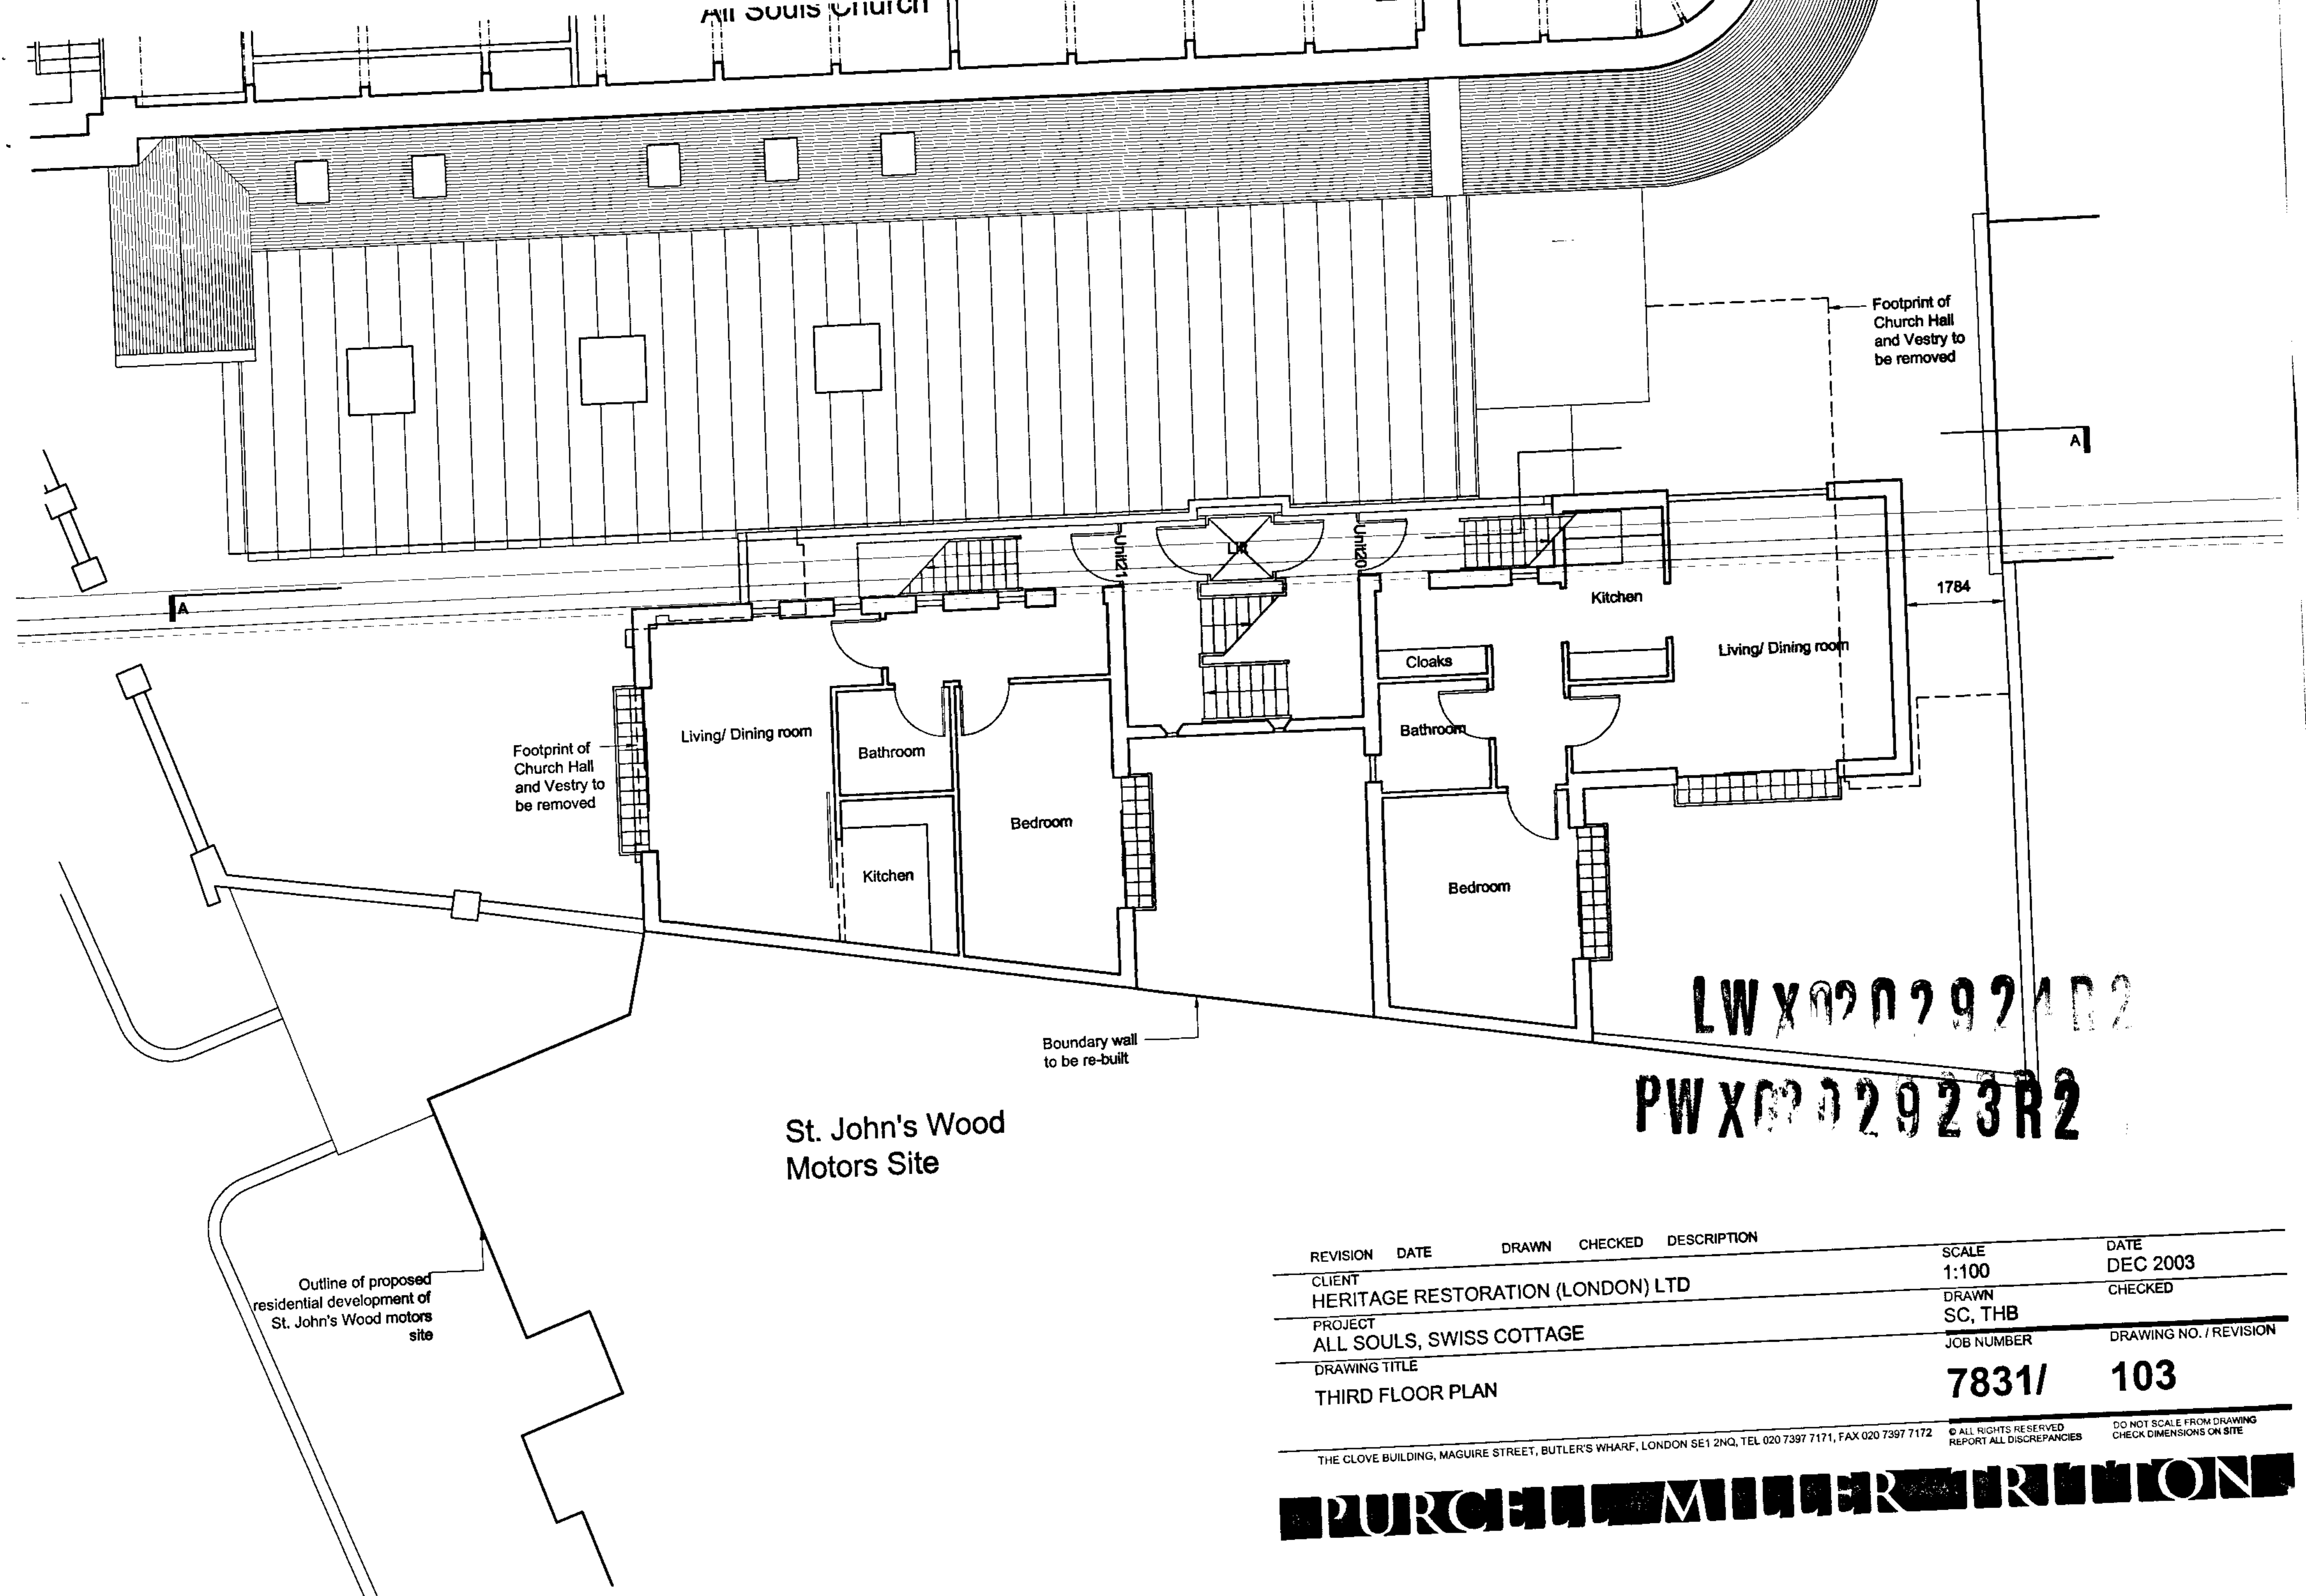

All Souls Church

Footprint of Church Hall and Vestry to be removed

Footprint of Church Hall and Vestry to be removed

Boundary wall to be re-built

St. John's Wood Motors Site

Outline of proposed residential development of St. John's Wood motors site

LW X0202924R2
PW X0202923R2

REVISION	DATE	DRAWN	CHECKED	DESCRIPTION	SCALE	DATE
				CLIENT	1:100	DEC 2003
				HERITAGE RESTORATION (LONDON) LTD		CHECKED
				PROJECT	SC, THB	
				ALL SOULS, SWISS COTTAGE	JOB NUMBER	DRAWING NO. / REVISION
				DRAWING TITLE	7831/	103
				THIRD FLOOR PLAN		

THE CLOVE BUILDING, MAGUIRE STREET, BUTLER'S WHARF, LONDON SE1 2NQ, TEL 020 7397 7171, FAX 020 7397 7172
 © ALL RIGHTS RESERVED REPORT ALL DISCREPANCIES
 DO NOT SCALE FROM DRAWING CHECK DIMENSIONS ON SITE

PURCHASER'S INFORMATION

All Souls Church

Footprint of Church Hall and Vestry to be removed

Footprint of Church Hall and Vestry to be removed

Boundary wall to be re-built

1800mm high privacy screen

St. John's Wood Motors Site

Outline of proposed residential development of St. John's Wood motors site

LW X 0202924 R2
PW X 0202923 R2

A	01.04	THB	BA	PRIVACY SCREEN ADDED
REVISION	DATE	DRAWN	CHECKED	DESCRIPTION

CLIENT
HERITAGE RESTORATION (LONDON) LTD

PROJECT
ALL SOULS, SWISS COTTAGE

DRAWING TITLE
ROOF TERRACE PLAN

SCALE
1:100

DATE
DEC 2003

DRAWN
SC, THB

CHECKED

JOB NUMBER

DRAWING NO. / REVISION

7831/


104 A

THE CLOVE BUILDING, MAGUIRE STREET, BUTLER'S WHARF, LONDON SE1 2NQ, TEL 020 7397 7171, FAX 020 7397 7172

© ALL RIGHTS RESERVED
REPORT ALL DISCREPANCIES

DO NOT SCALE FROM DRAWING
CHECK DIMENSIONS ON SITE

PURCHASER'S MIRROR

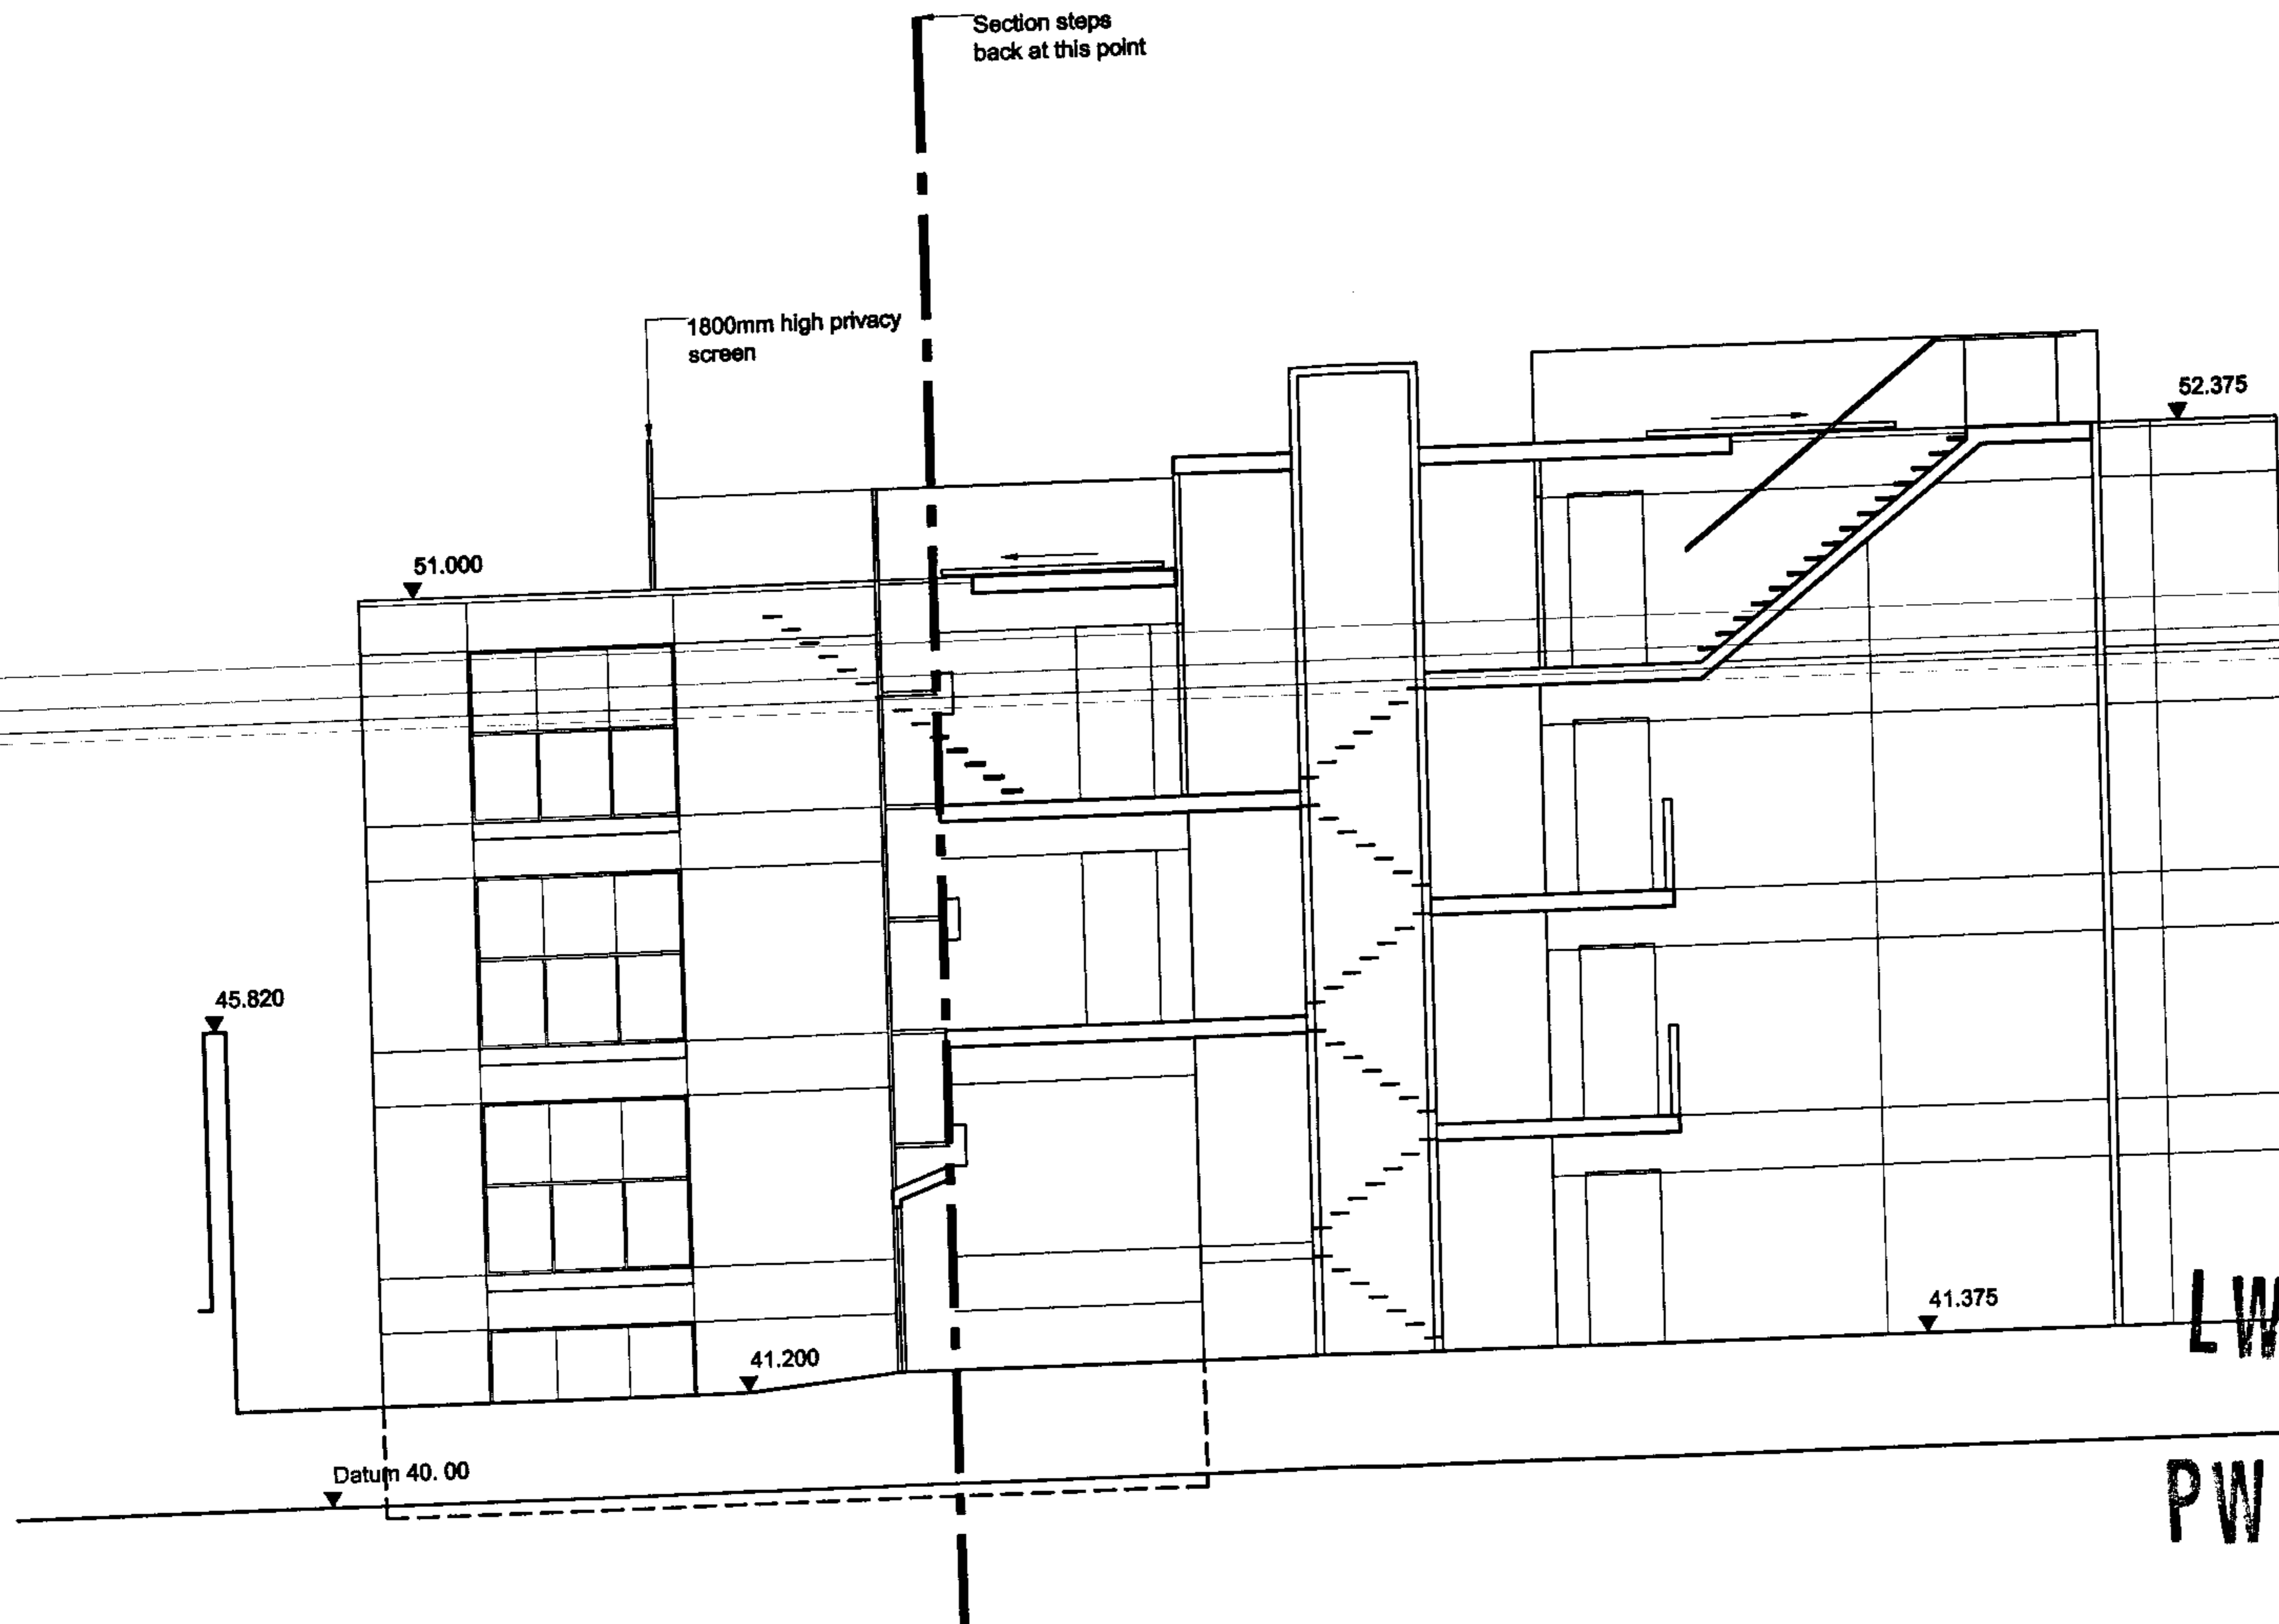

LW X 0202924R2
 PW X 0202923R2

REVISION	DATE	DRAWN	CHECKED	DESCRIPTION	SCALE	DATE
				CLIENT	1:100	DEC 2003
				HERITAGE RESTORATION (LONDON) LTD		
				PROJECT	DRAWN	CHECKED
				ALL SOULS, SWISS COTTAGE	SC, THB	
				DRAWING TITLE	JOB NUMBER	DRAWING NO. / REVISION
				SECTION AA	7831/	110

THE CLOVE BUILDING, MAGUIRE STREET, BUTLER'S WHARF, LONDON SE1 2NQ, TEL 020 7397 7171, FAX 020 7397 7172
 © ALL RIGHTS RESERVED REPORT ALL DISCREPANCIES DO NOT SCALE FROM DRAWING CHECK DIMENSIONS ON SITE

PURCHASER'S INFORMATION



Datum 40.00

WEST ELEVATION


REVISION	DATE	DRAWN	CHECKED	DESCRIPTION	SCALE	DATE
					1:100	DEC 2003
					DRAWN	CHECKED
					SC, THB	
					JOB NUMBER	DRAWING NO. / REVISION
					7831/	120

CLIENT
HERITAGE RESTORATION (LONDON) LTD
PROJECT
ALL SOULS, SWISS COTTAGE
DRAWING TITLE
WEST ELEVATION AS PROPOSED

THE CLOVE BUILDING, MAGUIRE STREET, BUTLER'S WHARF, LONDON SE1 2NQ, TEL 020 7397 7171, FAX 020 7397 7172
 © ALL RIGHTS RESERVED
 REPORT ALL DISCREPANCIES
 DO NOT SCALE FROM DRAWING
 CHECK DIMENSIONS ON SITE



LW X0202924R2
PW X0202923R2

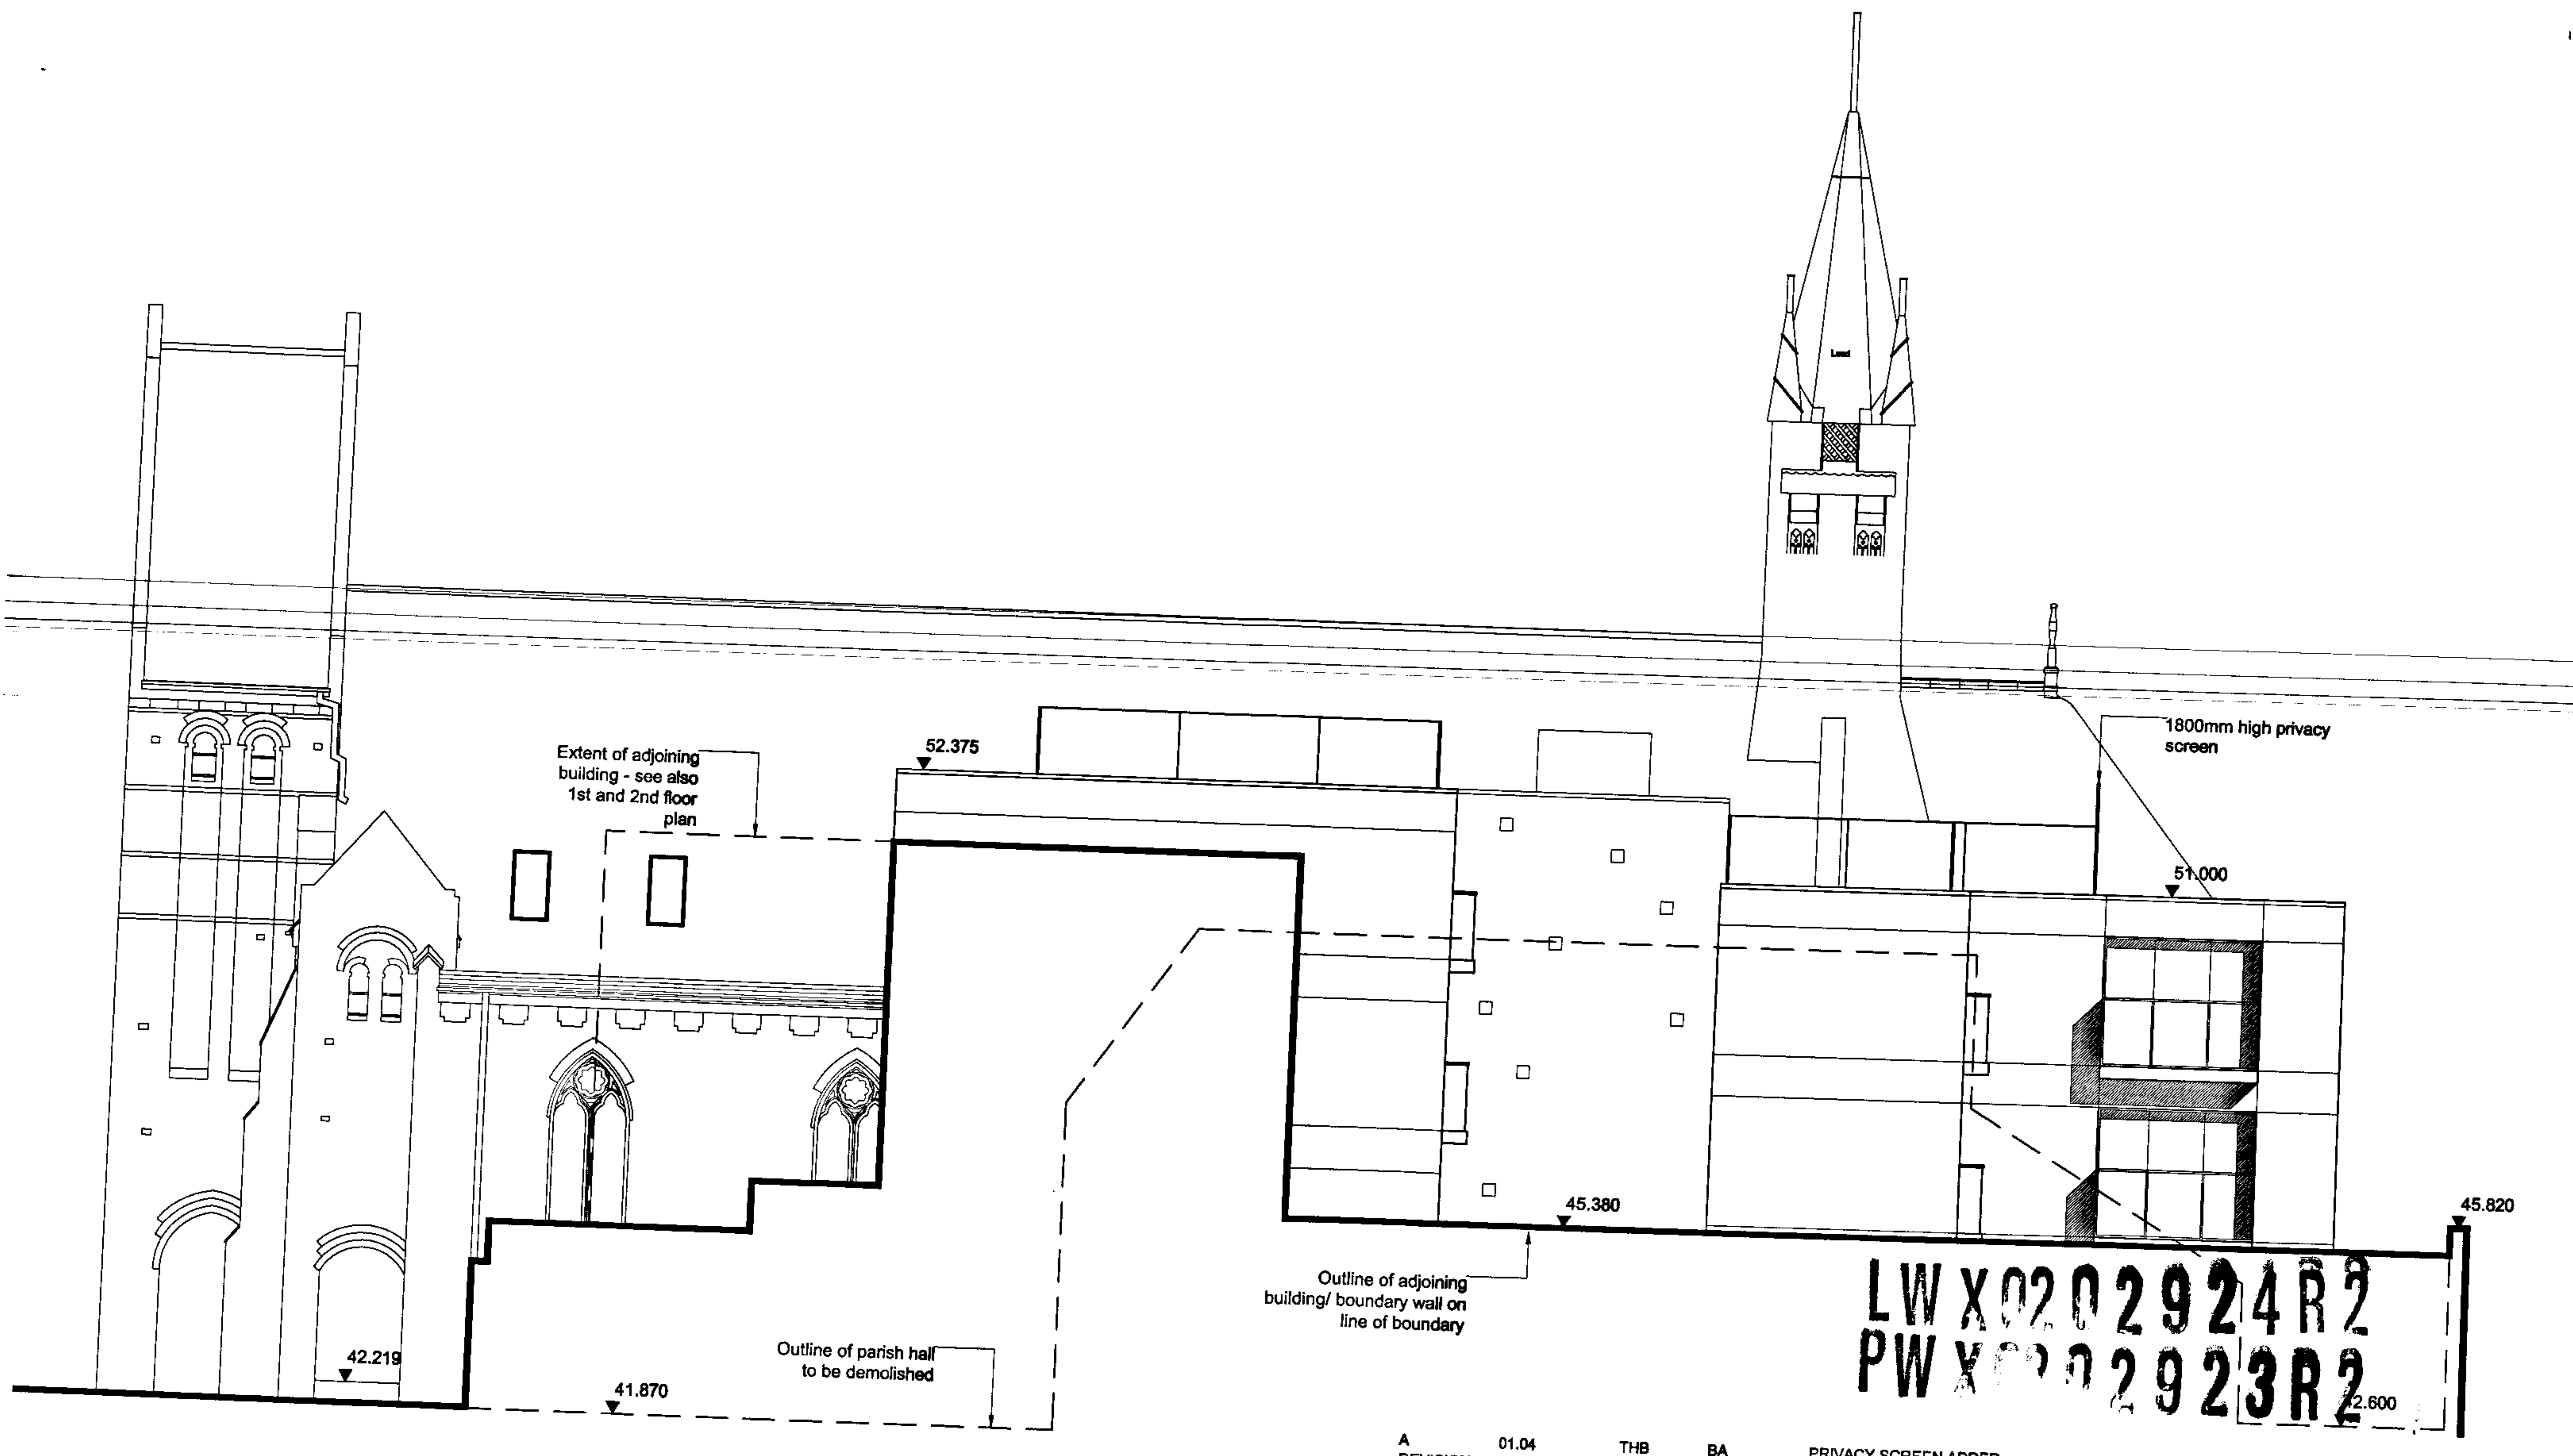

LW X0202924R2
 PW X0202923R2


Datum 40.00

A	01.04	THB	BA	PRIVACY SCREEN ADDED
REVISION	DATE	DRAWN	CHECKED	DESCRIPTION
CLIENT				SCALE
HERITAGE RESTORATION (LONDON) LTD				1:100@ A3
PROJECT				DATE
ALL SOULS, SWISS COTTAGE				DEC 2003
DRAWING TITLE				DRAWN
SOUTH ELEVATION AS PROPOSED				THB
JOB NUMBER				CHECKED
7831				DRAWING NO. / REVISION
				121 A

THE CLOVE BUILDING, MAGUIRE STREET, BUTLER'S WHARF, LONDON SE1 2NQ, TEL 020 7397 7171, FAX 020 7397 7172

© ALL RIGHTS RESERVED
 REPORT ALL DISCREPANCIES
 DO NOT SCALE FROM DRAWING
 CHECK DIMENSIONS ON SITE

PURCHASER'S MIRROR

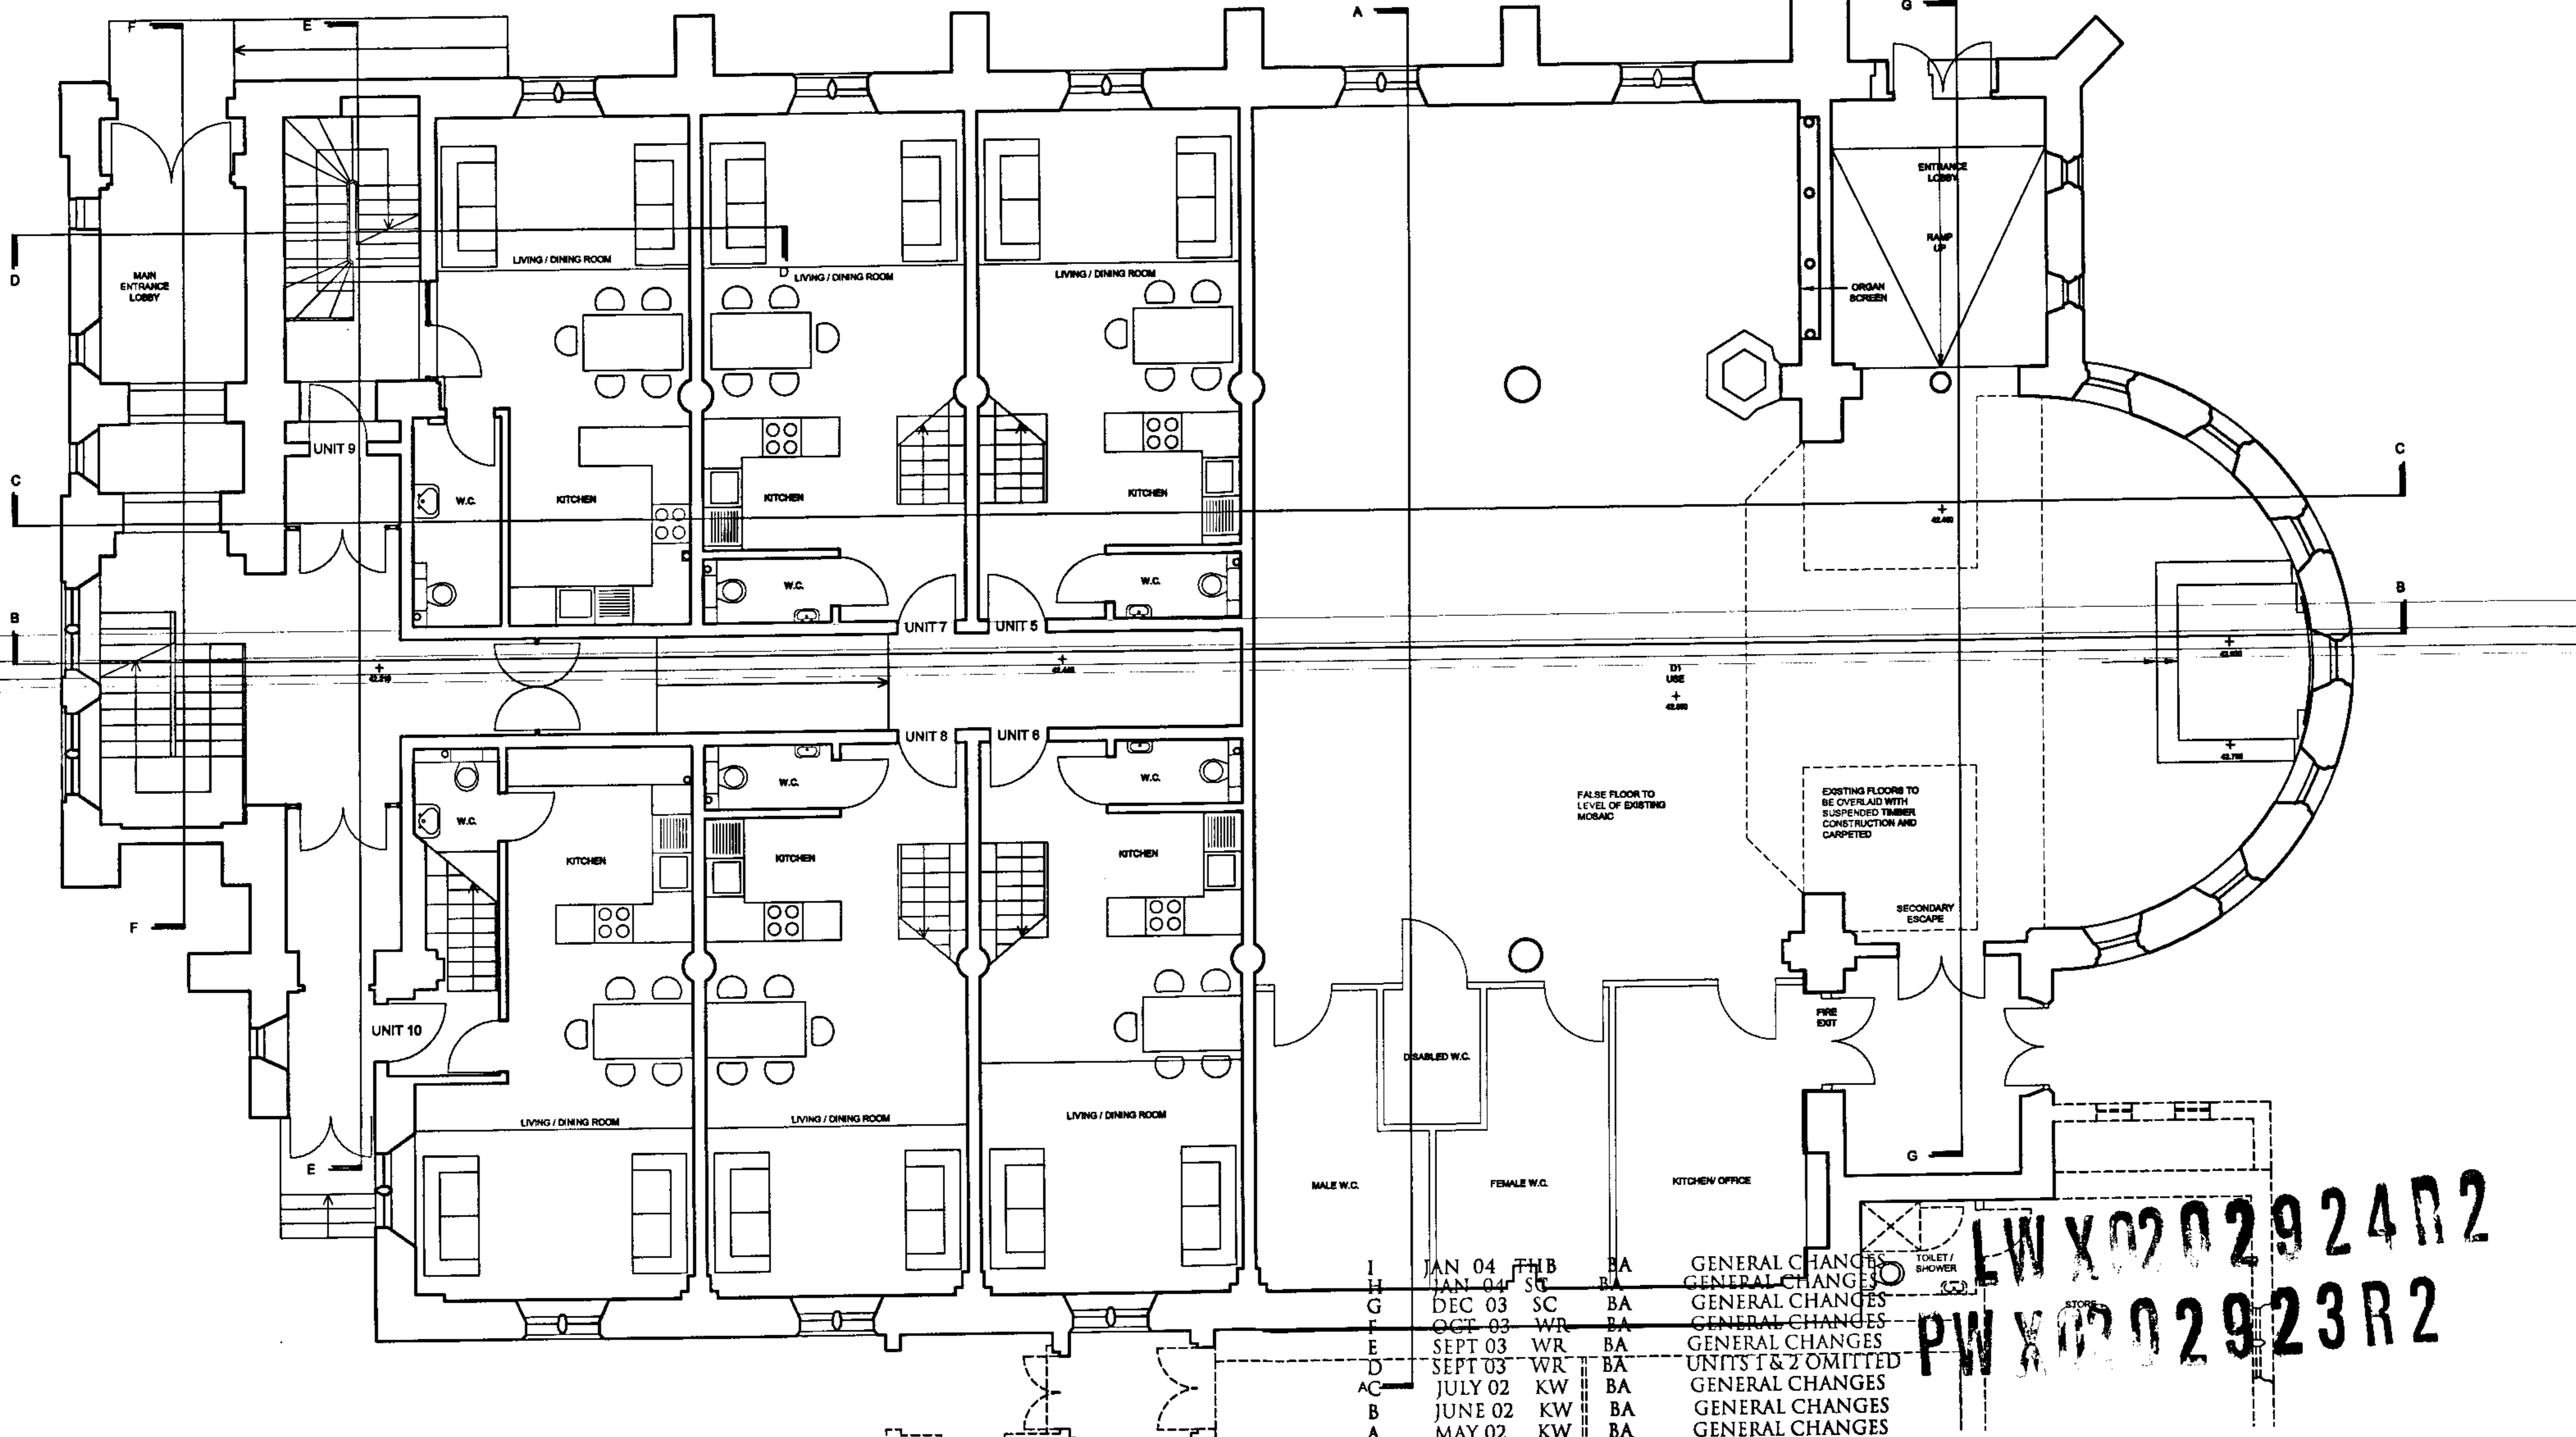


REVISION	DATE	DRAWN	CHECKED	DESCRIPTION
I	JAN 04	FHB	BA	GENERAL CHANGES
H	JAN 04	SC	BA	GENERAL CHANGES
G	DEC 03	SC	BA	GENERAL CHANGES
F	OCT 03	WR	BA	GENERAL CHANGES
E	SEPT 03	WR	BA	GENERAL CHANGES
D	SEPT 03	WR	BA	UNITS 1 & 2 OMITTED
AC	JULY 02	KW	BA	GENERAL CHANGES
B	JUNE 02	KW	BA	GENERAL CHANGES
A	MAY 02	KW	BA	GENERAL CHANGES

LW X0202924R2
PW X0202923R2

CLIENT HERITAGE RESTORATION (LONDON) LTD	SCALE 1:100A3	DATE MAY 2002
PROJECT ALL SOULS, SWISS COTTAGE	DRAWN KW	CHECKED
DRAWING TITLE GROUND FLOOR PLAN AS PROPOSED	DRAWING NUMBER 7831/030 I	REVISION

THE CLOVE BUILDING, MAGUIRE STREET, LONDON N1 2NQ, TEL 020 7397 7171, FAX 020 7397 7172, E MAIL LONDONPMT.CO.UK
 © ALL RIGHTS RESERVED REPORT ALL DISCREPANCIES DO NOT SCALE FROM DRAWING CHECK DIMENSIONS ON SITE



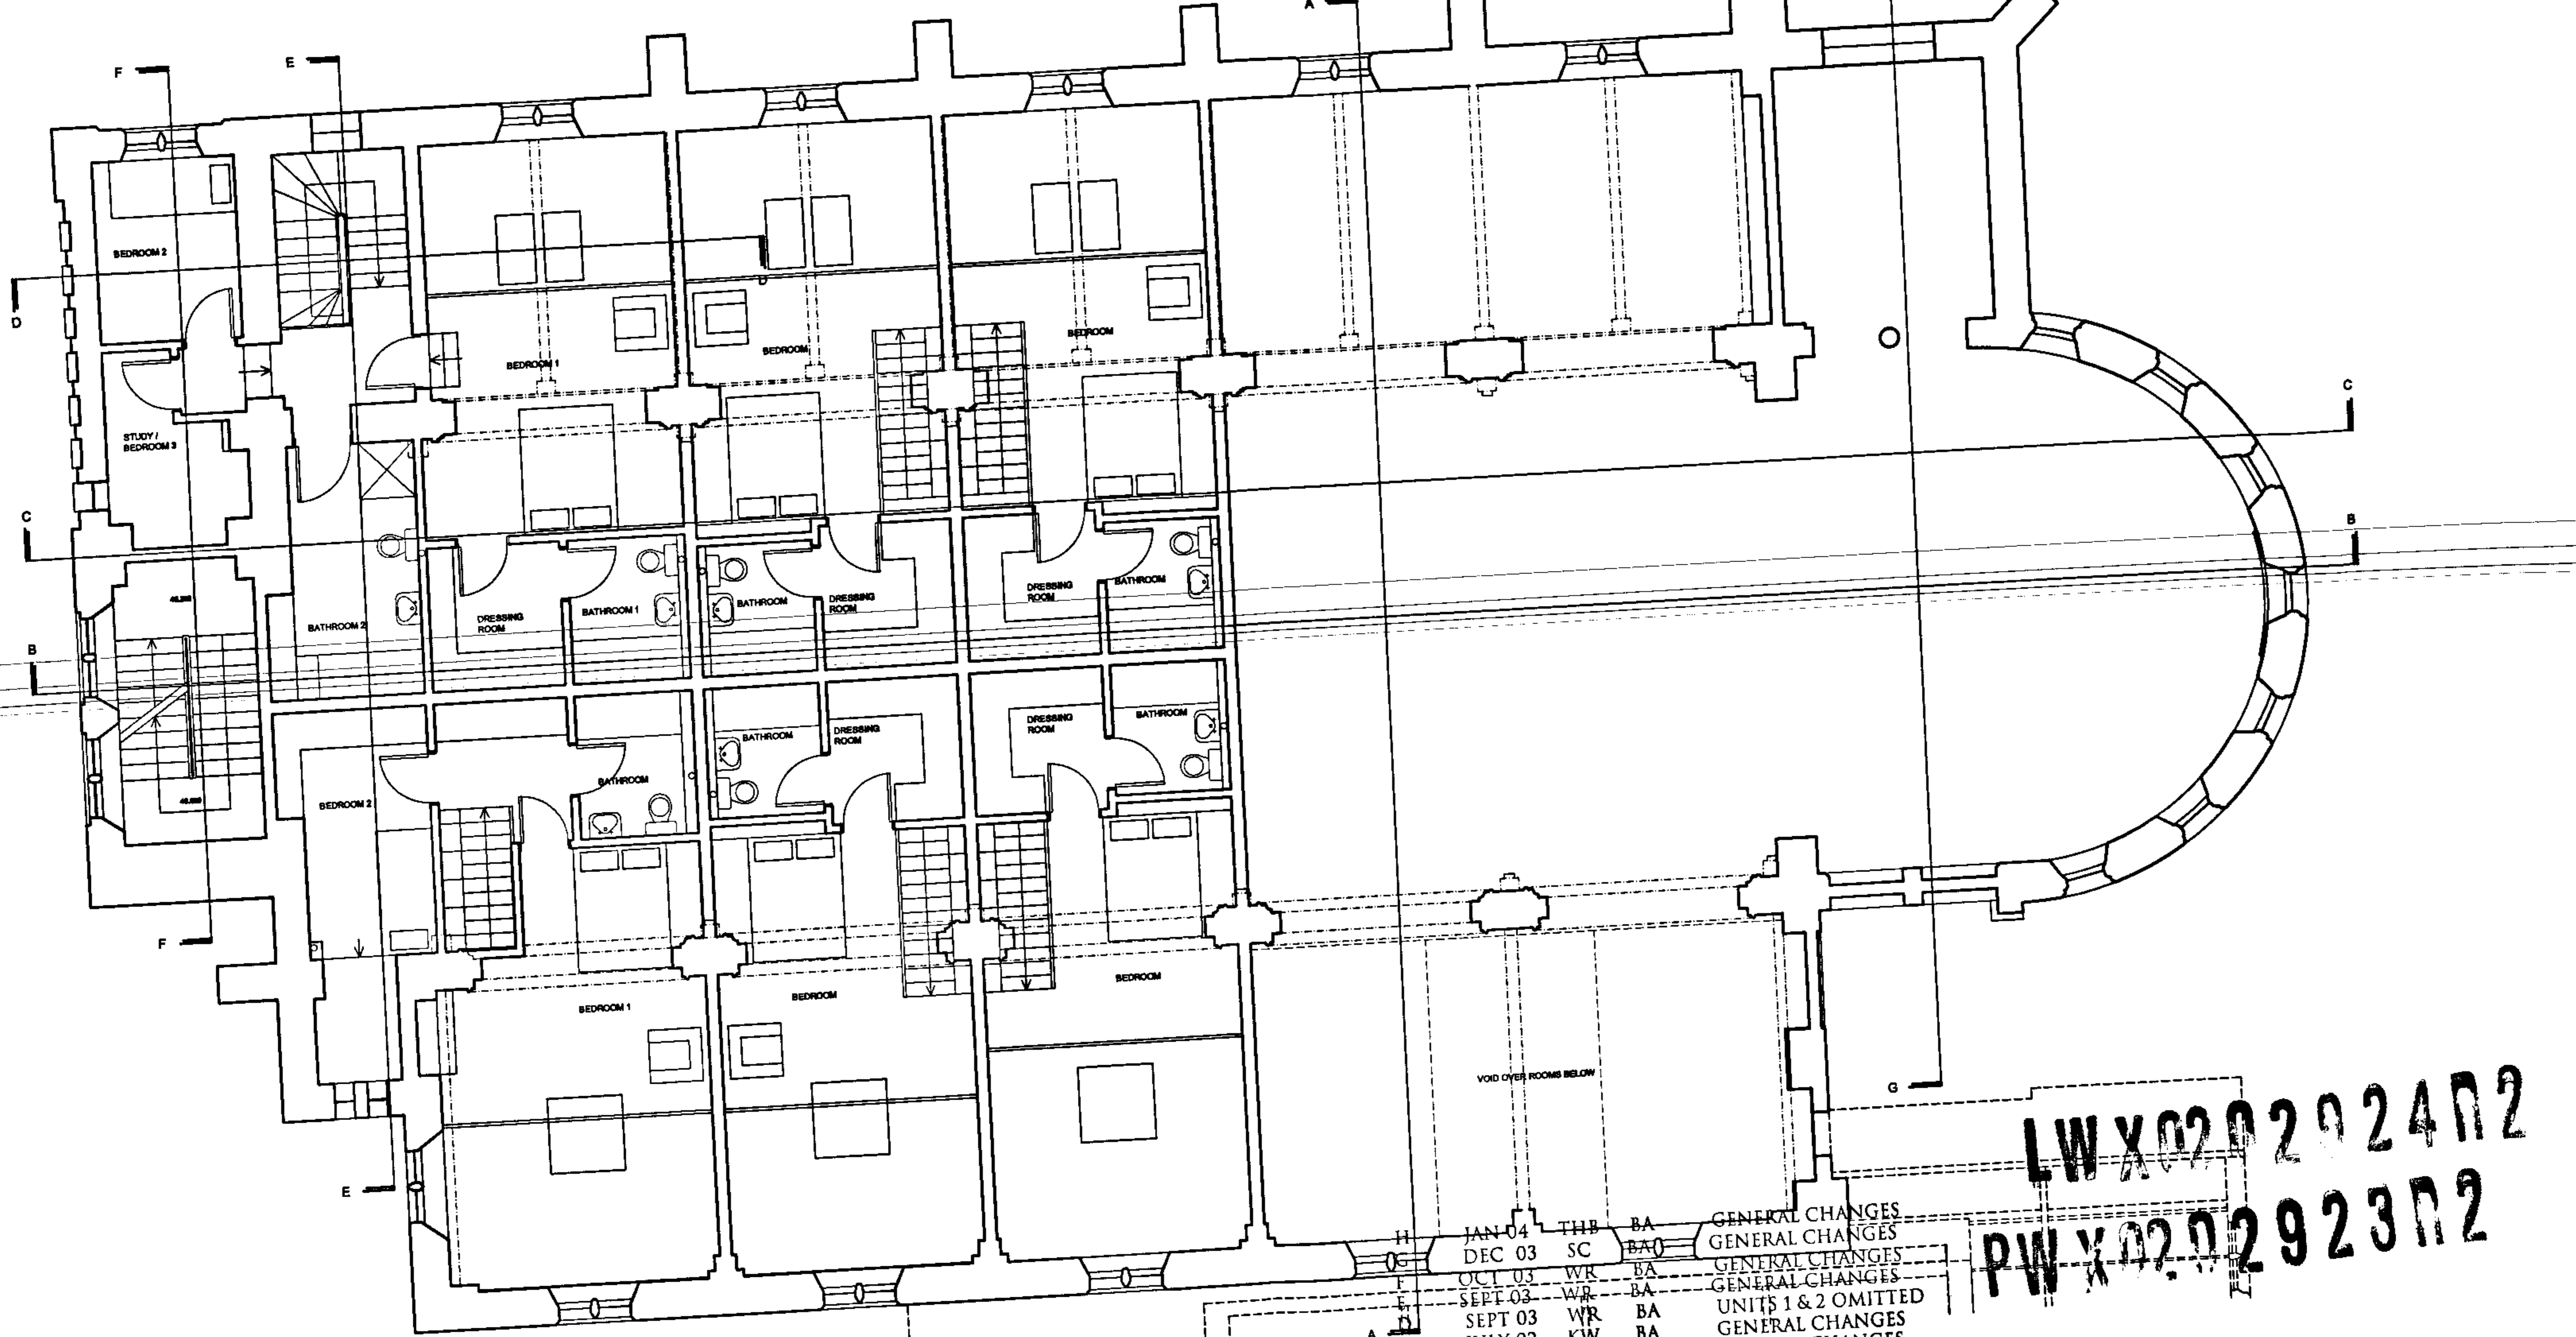

REVISION	DATE	DRAWN	CHECKED	DESCRIPTION
H	JAN 04	THB	BA	GENERAL CHANGES
G	DEC 03	SC	BAO	GENERAL CHANGES
F	OCT 03	WR	BA	GENERAL CHANGES
E	SEPT 03	WR	BA	GENERAL CHANGES
D	SEPT 03	WR	BA	UNITS 1 & 2 OMITTED
C	JULY 02	KW	BA	GENERAL CHANGES
B	JUNE 02	KW	BA	GENERAL CHANGES
A	MAY 02	KW	BA	GENERAL CHANGES

LWX020202402
 PWX020292302

CLIENT
 OVERWHELM LTD.

PROJECT
 ALL SOULS, SWISS COTTAGE

DRAWING TITLE
 FIRST FLOOR PLAN AS PROPOSED

SCALE
 1:50 (1:100A3)


DATE
 MAY 2002

DRAWN
 KW

CHECKED

DRAWING NUMBER
 7831/031 H

REVISION

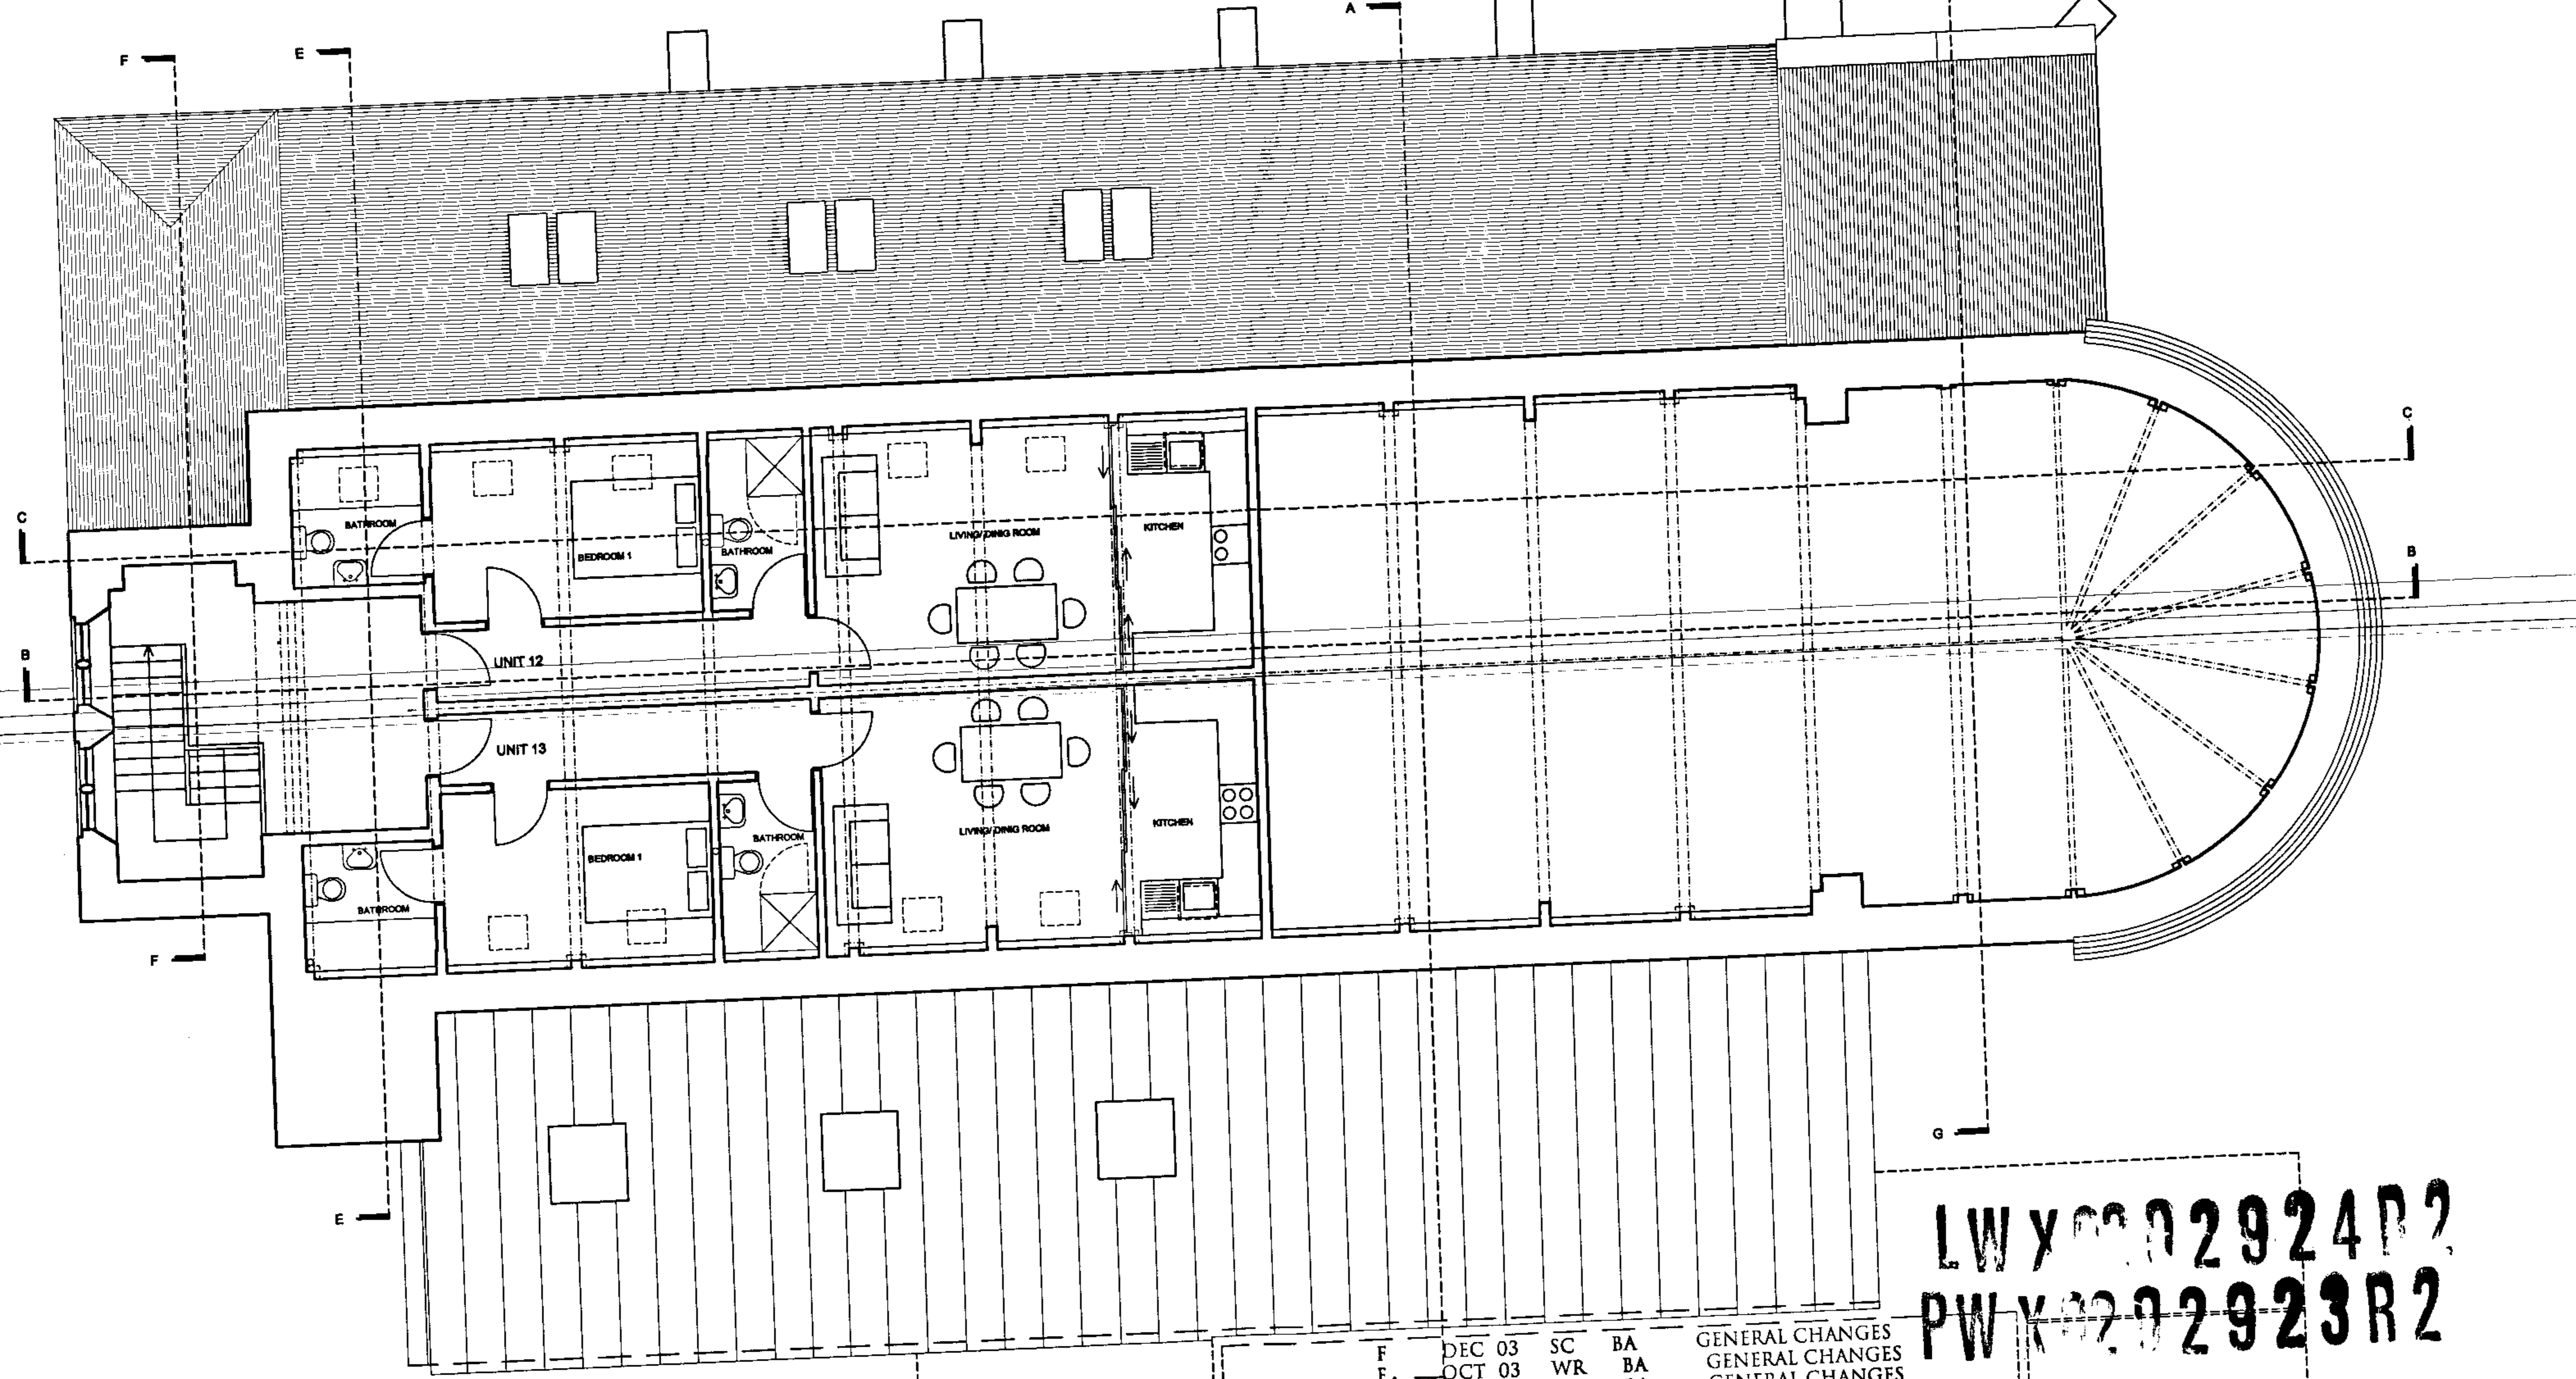

LWY0202924P2
 PWY0202923R2

REVISION	DATE	DRAWN	CHECKED	DESCRIPTION
F	DEC 03	SC	BA	GENERAL CHANGES
E	OCT 03	WR	BA	GENERAL CHANGES
D	SEPT 03	WR	BA	GENERAL CHANGES
C	JULY 02	KW	BA	GENERAL CHANGES
B	JUNE 02	KW	BA	GENERAL CHANGES
A	MAY 02	KW	BA	GENERAL CHANGES

CLIENT
 OVERWHELM LTD.

PROJECT
 ALL SOULS, SWISS COTTAGE

DRAWING TITLE
 SECOND FLOOR PLAN AS PROPOSED

SCALE
 1:50 (1:100A3)

DATE
 MAY 2002

DRAWN
 KW

CHECKED

DRAWING NUMBER

REVISION


7831/032 F

THE CLOVE BUILDING, MAGUIRE STREET, LONDON SE1 2NL, TEL 020 7397 7171, FAX 020 7397 7172, E MAIL LONDON@MT.CO.UK

© ALL RIGHTS RESERVED
 REPORT ALL DISCREPANCIES

DO NOT SCALE FROM DRAWING
 CHECK DIMENSIONS ON SITE

PURCHASER'S UNION

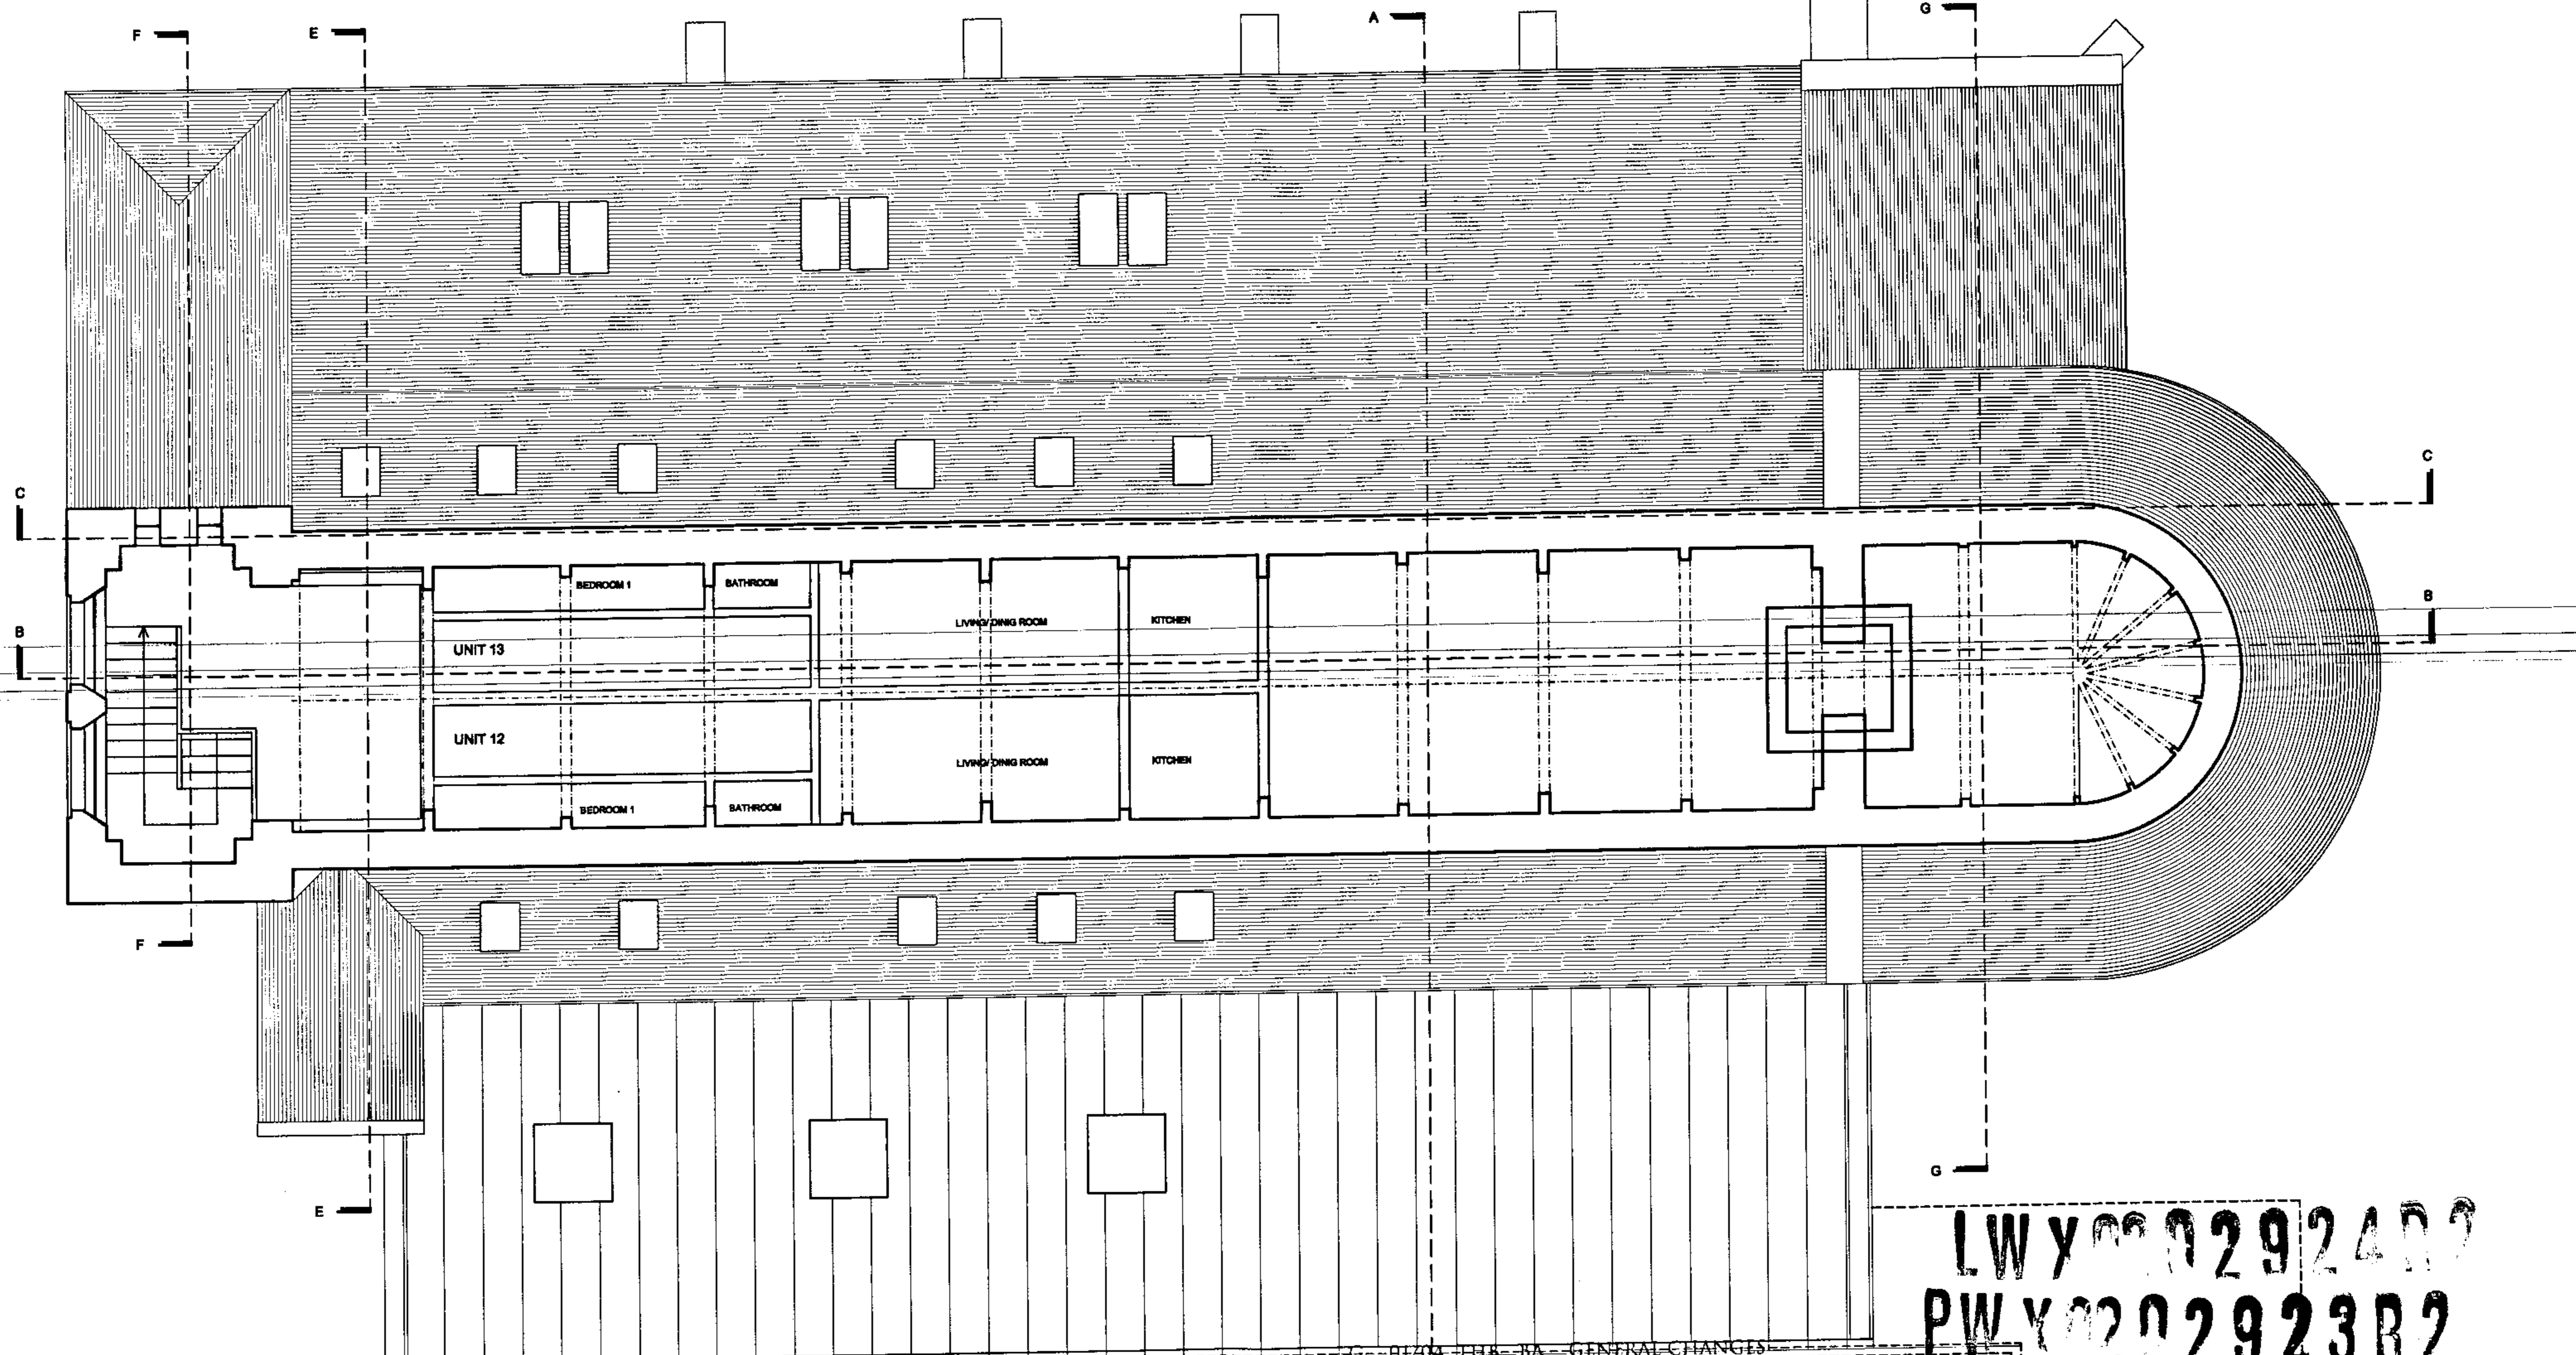

LWY020292400
 PWY0202923R2

REVISION	DATE	DRAWN	CHECKED	DESCRIPTION
G	01/04	HTB	BA	GENERAL CHANGES
F	12/03	SC	BA	GENERAL CHANGES
E	10/03	WR	BA	GENERAL CHANGES
D	09/03	WR	BA	GENERAL CHANGES
C	07/02	KW	BA	GENERAL CHANGES
B	06/02	KW	BA	GENERAL CHANGES
A	05/02	KW	BA	GENERAL CHANGES

CLIENT
 OVERWHELM LTD.

PROJECT
 ALL SOULS, SWISS COTTAGE

DRAWING TITLE
 THIRD FLOOR PLAN AS PROPOSED

SCALE
 1:50 (1:100A3) DATE
 MAY 2002

DRAWN
 KW CHECKED

DRAWING NUMBER
 7831/033 REVISION
 G



LW X 02 02924R2
 PW X 02 02923R2

REVISION	DATE	DRAWN	CHECKED	DESCRIPTION
F	01.04	THB	BA	GENERAL CHANGES
E	12.03	SC	BA	GENERAL CHANGES
D	10.02	WR	BA	GENERAL CHANGES
C	09.03	WR	BA	GENERAL CHANGES
B	07.02	KW	BA	GENERAL CHANGES
A	06.02	KW	BA	GENERAL CHANGES

CLIENT
 OVERWHELM LTD.

PROJECT
 ALL SOULS, SWISS COTTAGE

DRAWING TITLE
 SECTION BB

SCALE
 1:50 (1:100A3)

DATE
 MAY 2002

DRAWN
 SC

CHECKED

DRAWING NUMBER

REVISION

7831/ 036 F

THE CLOVE BUILDING, MAGUIRE STREET, LONDON SE1 2NQ, TEL 020 7397 7171, FAX 020 7397 7172, E MAIL LONDON@PMT.CO.UK

© ALL RIGHTS RESERVED
 REPORT ALL DISCREPANCIES

DO NOT SCALE FROM DRAWING
 CHECK DIMENSIONS ON SITE

PURCHASER'S RESPONSIBILITY



LW X0202924R2
 PW X0202923R2

REVISION	DATE	DRAWN	CHECKED	DESCRIPTION
F	01/04	THB	BA	GENERAL CHANGES
E	12/03	SC	BA	GENERAL CHANGES
D	10/03	WR	BA	GENERAL CHANGES
C	09/03	WR	BA	GENERAL CHANGES
B	07/02	KW	BA	GENERAL CHANGES
A	06/02	KW	BA	GENERAL CHANGES

CLIENT	HERITAGE RESTORATION (LONDON) LTD	SCALE	1:50 (1:100A3)	DATE	MAY 2002
PROJECT	ALL SOULS, SWISS COTTAGE	DRAWN	KW	CHECKED	
DRAWING TITLE	SECTION CC AS PROPOSED	DRAWING NUMBER	7831/037	REVISION	F

THE CLOVE BUILDING, MAGUIRE STREET, LONDON SE1 2NQ, TEL 020 7397 7171, FAX 020 7397 7172, E MAIL LONDONPMT.CO.UK

© ALL RIGHTS RESERVED
 REPORT ALL DISCREPANCIES

DO NOT SCALE FROM DRAWING
 CHECK DIMENSIONS ON SITE

PURCHASER MINER UNION



LWX0202024R2
 PWX0202923R2

REVISION	DATE	DRAWN	CHECKED	DESCRIPTION
E	01.04	THB	BA	GENERAL CHANGES
D	12.03	SC	BA	GENERAL CHANGES
C	10.03	WR	BA	GENERAL CHANGES
B	09.03	WR	BA	GENERAL CHANGES
A	06.02	KW	BA	GENERAL CHANGES

CLIENT
 HERITAGE RESTORATION (LONDON) LTD
 PROJECT
 ALL SOULS, SWISS COTTAGE
 DRAWING TITLE
 SOUTH ELEVATION OF CHURCH AS PROPOSED

SCALE
 1:100@A3
 DRAWN
 SC
 JOB NUMBER
 7831/
 DATE
 MAY 2002
 CHECKED
 BA
 DRAWING NO. / REVISION
 042 E

THE CLOVE BUILDING, MAGUIRE STREET, BUTLER'S WHARF, LONDON SE1 2NQ, TEL 020 7397 7171, FAX 020 7397 7172
 © ALL RIGHTS RESERVED
 REPORT ALL DISCREPANCIES
 DO NOT SCALE FROM DRAWING
 CHECK DIMENSIONS ON SITE

PURCHASER'S INFORMATION