


GENERAL NOTES:
 DO NOT SCALE FROM THIS DRAWING
 ALL DIMENSIONS TO BE CHECKED ON SITE
 ANY OMISSIONS OR DISCREPANCIES TO BE
 REPORTED TO THE ARCHITECT IMMEDIATELY
 IF IN DOUBT ASK

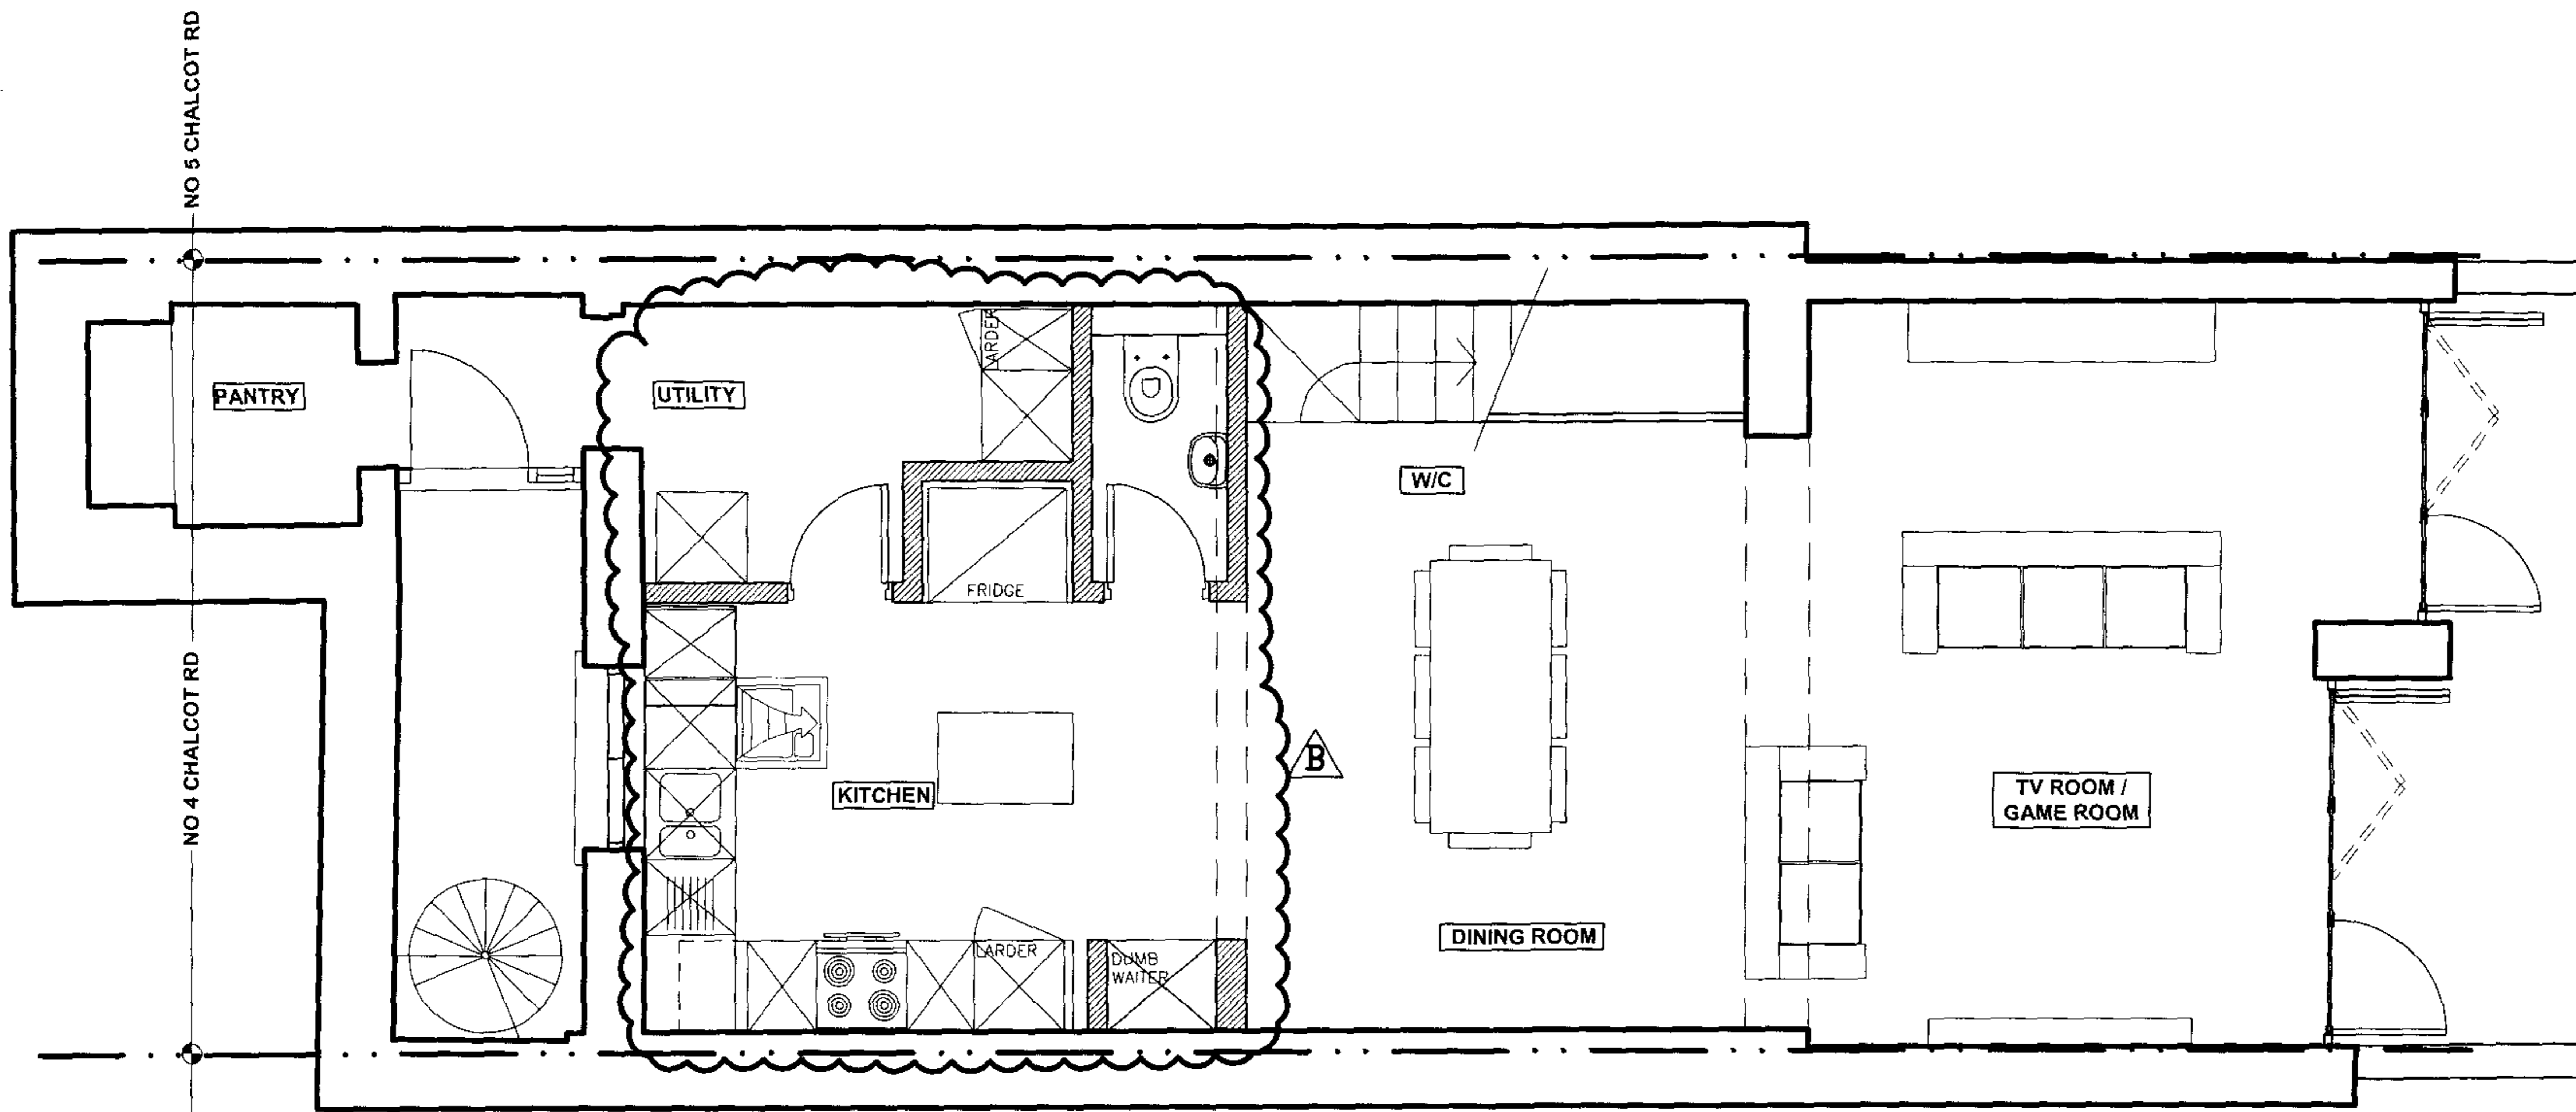

INTERNAL ARRANGEMENT 06.07.04 B
 AMENDED
 INFILL TO FRONT LIGHTWELL 24.06.04 A
 REMOVED
 REVISIONS

finkernagel ross
 architects

43 Buckland Road
 London E10 6QS
 Tel 020 8556 0400
 Fax 020 8556 4847

PROJECT
 4 CHALCOT ROAD
 LONDON NW1


DRAWING
PROPOSED BASEMENT

SCALE 1:50 DATE 20.05.04

DRAWING NO. CHT PL 100 REVISION B

2004/2207/PR1

GENERAL NOTES:
 DO NOT SCALE FROM THIS DRAWING
 ALL DIMENSIONS TO BE CHECKED ON SITE
 ANY OMISSIONS OR DISCREPANCIES TO BE
 REPORTED TO THE ARCHITECT IMMEDIATELY
 IF IN DOUBT ASK

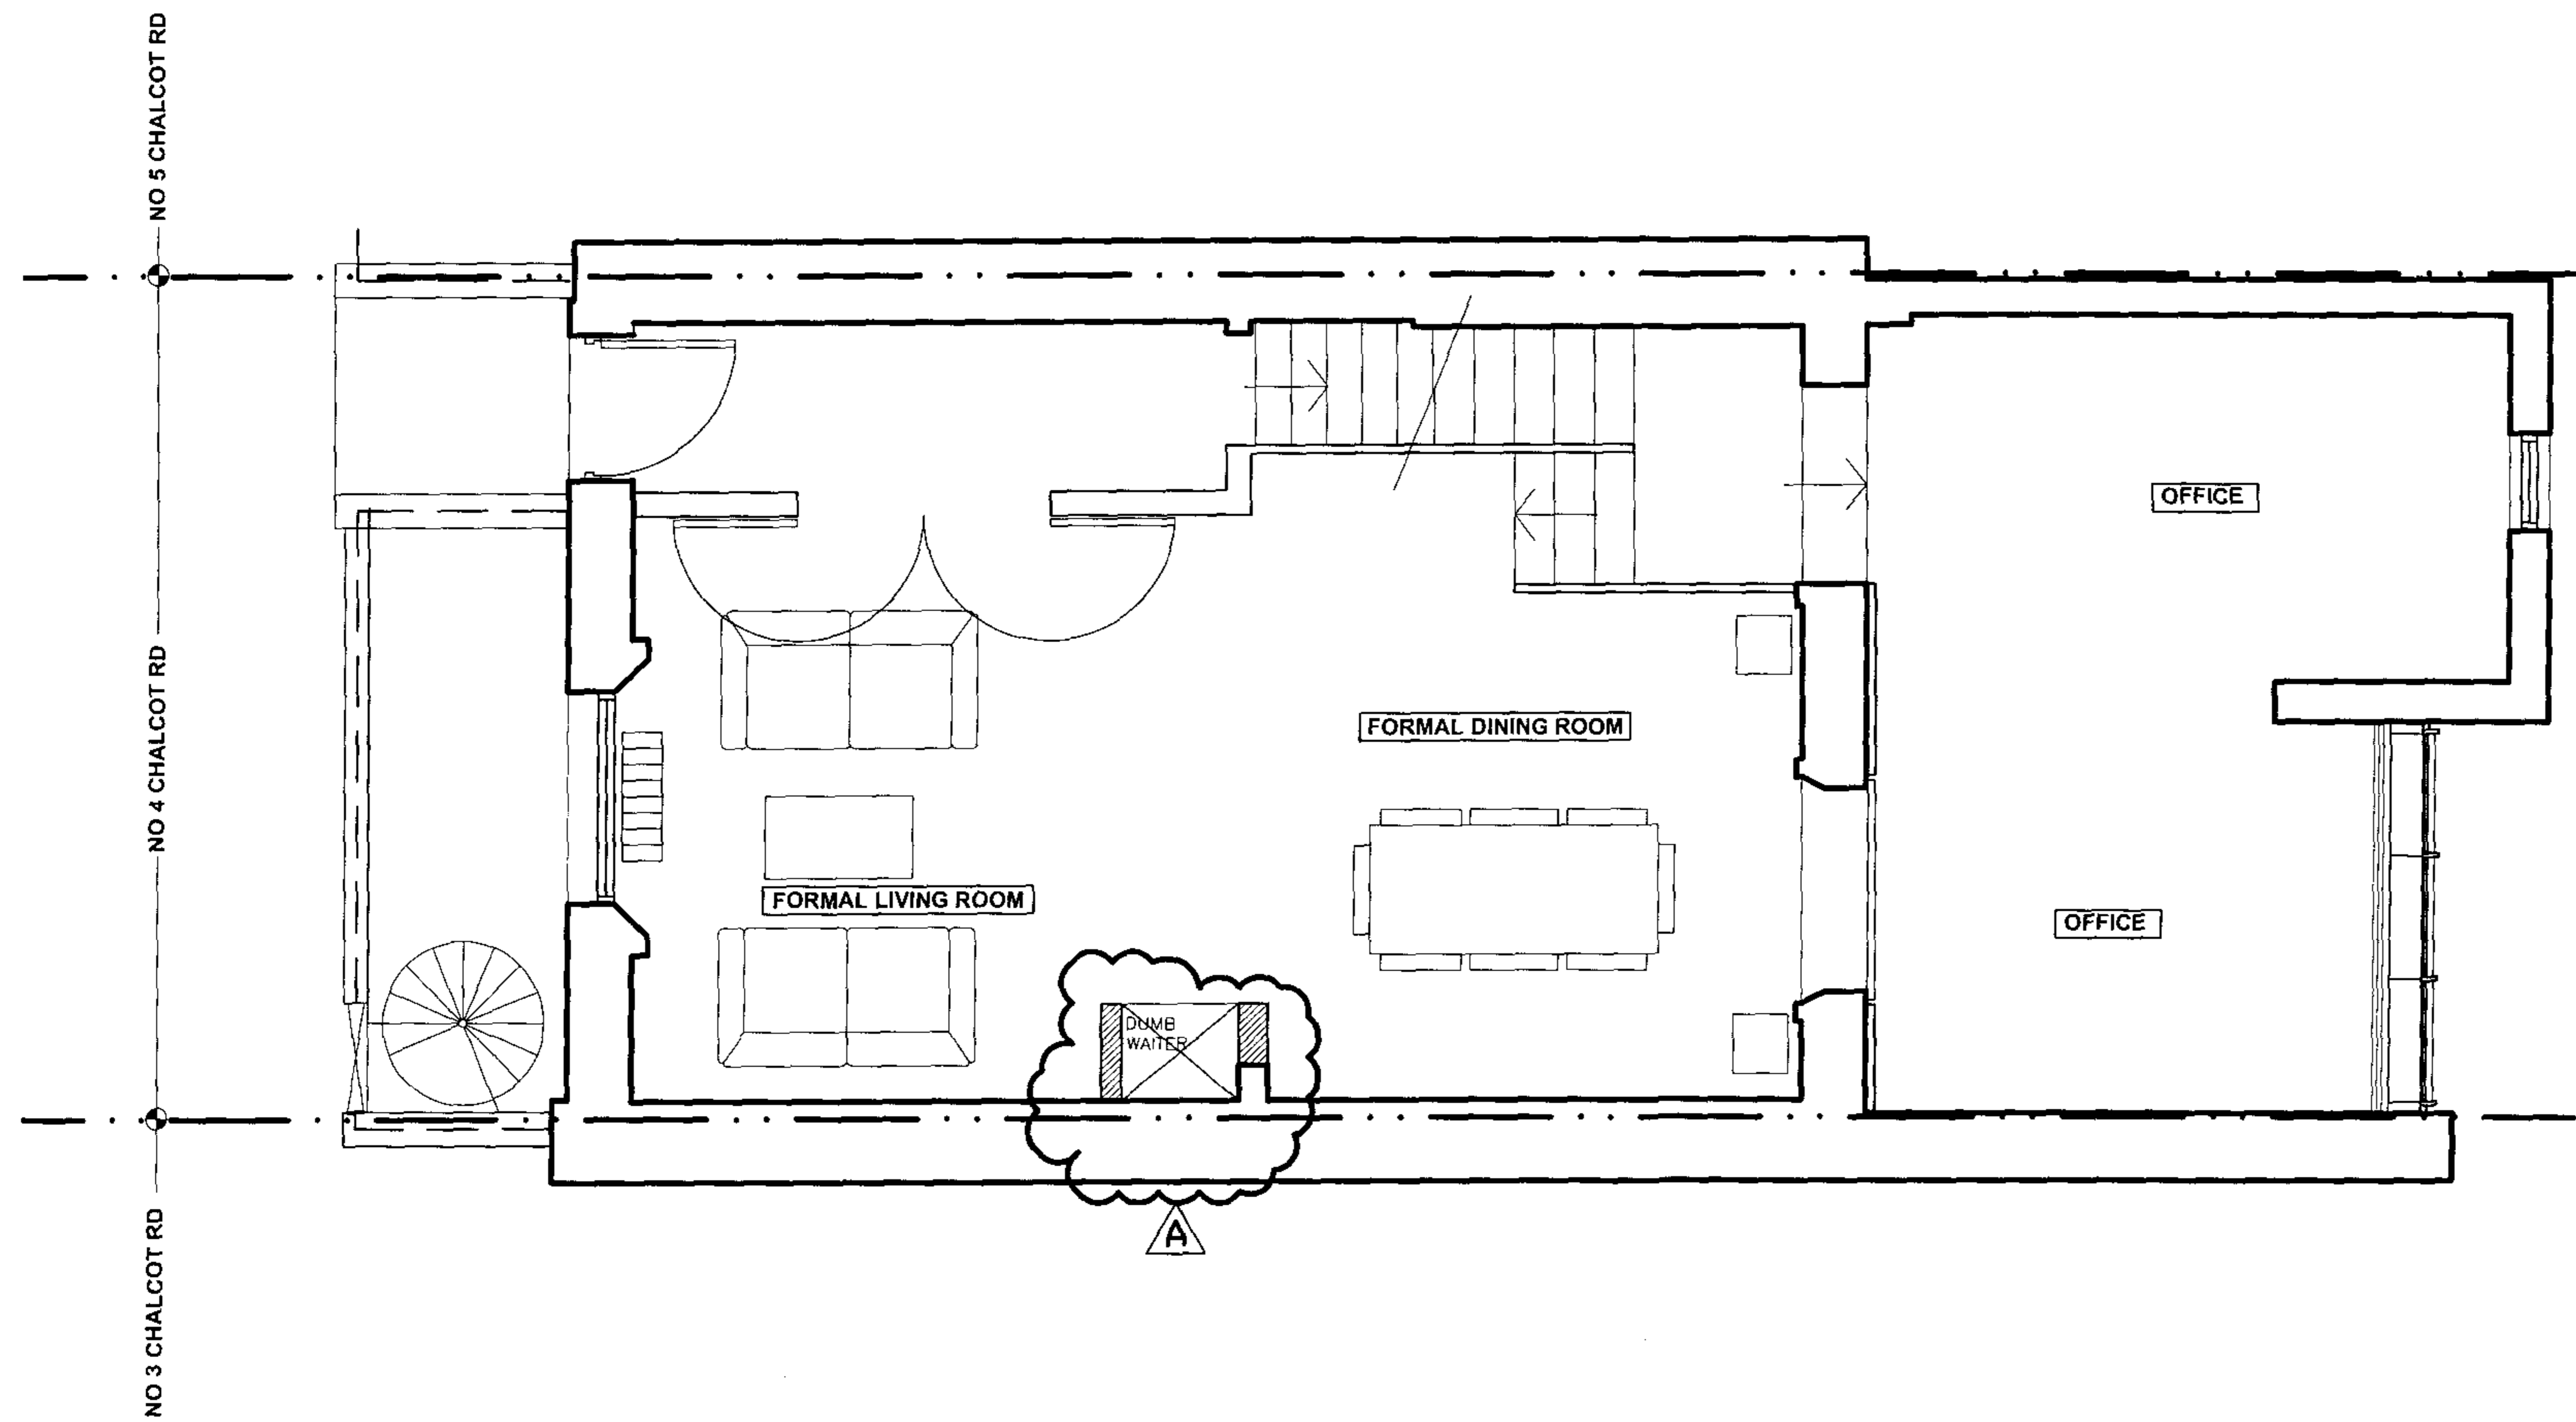

DUMB WAITER ADDED 06.07.04 A
 REVISIONS

finkernagel ross
 architects



43 Buckland Road
 London E10 6QS
 Tel 020 8556 0400
 Fax 020 8556 4847

PROJECT
 4 CHALCOT ROAD
 LONDON NW1

DRAWING
PROPOSED GROUND FLOOR

SCALE 1:50	DATE 20.05.04
DRAWING NO CHT PL 101	REVISION A

2004/2207/PR 1

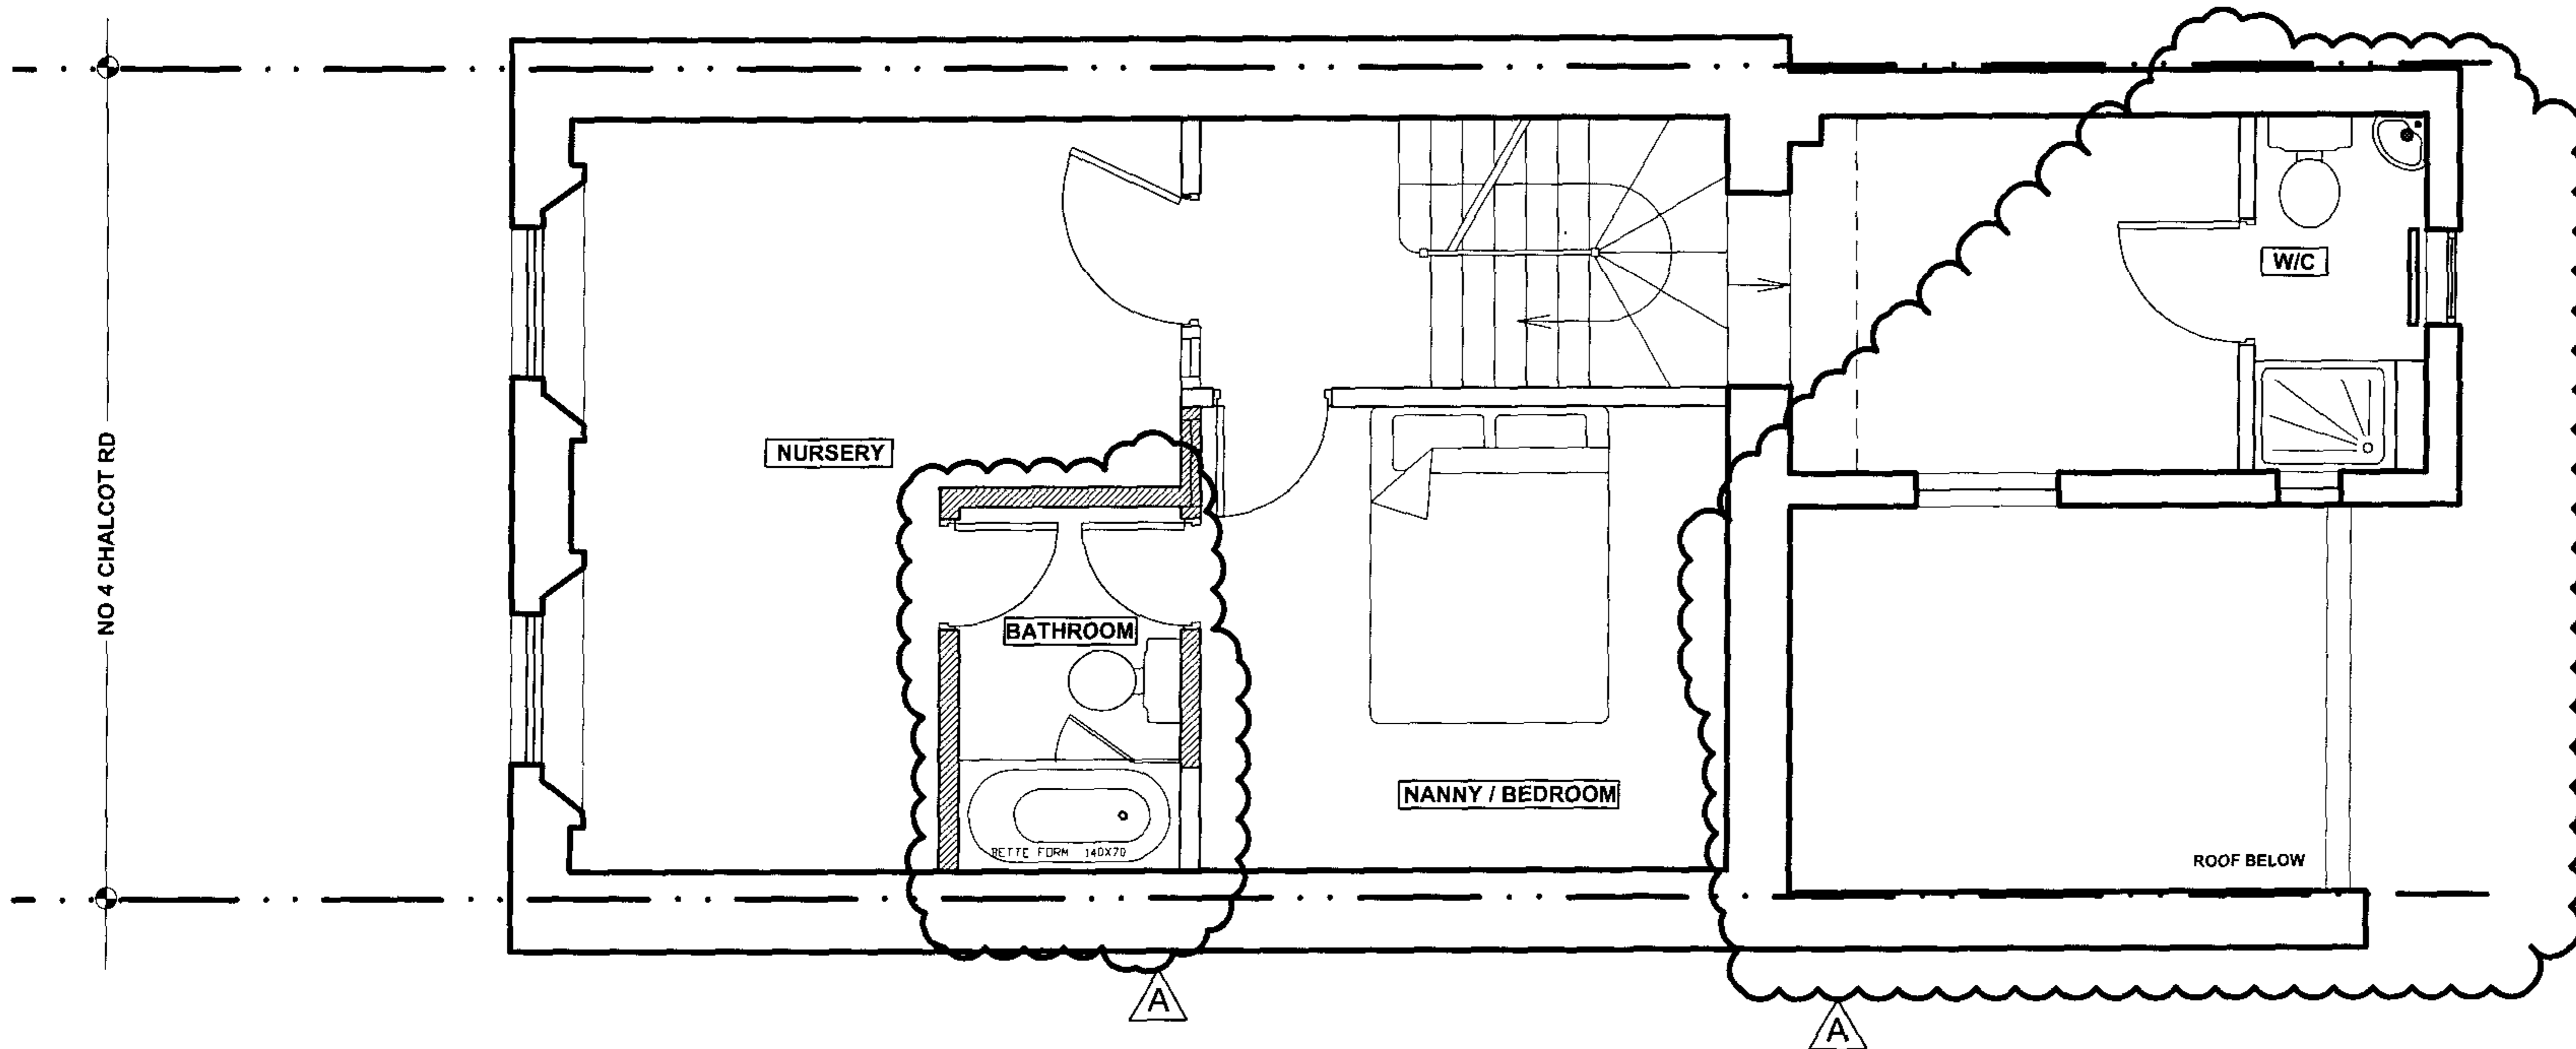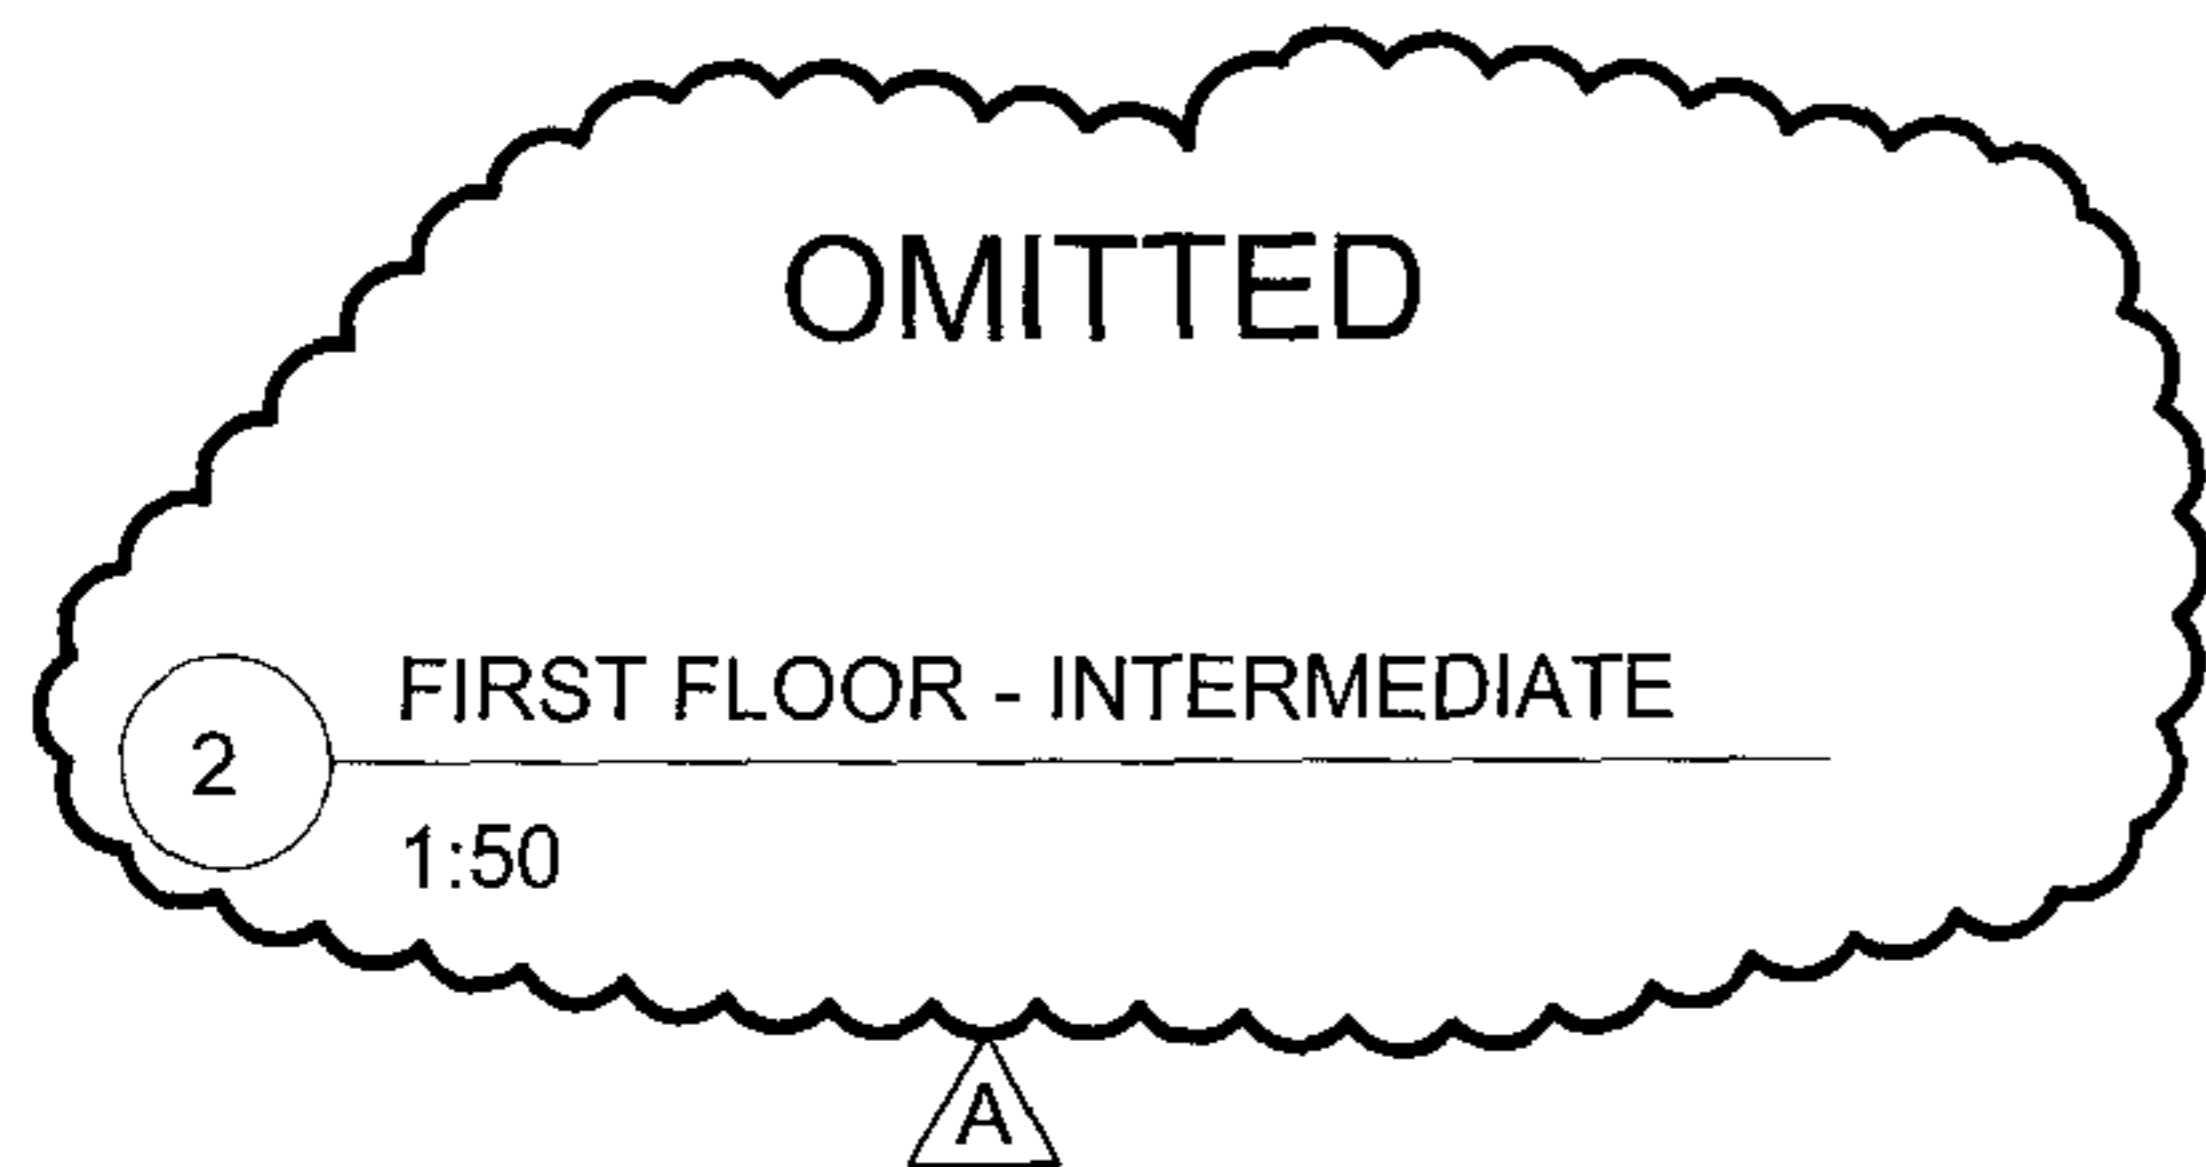

1 FIRST FLOOR
1:50

GENERAL NOTES:
DO NOT SCALE FROM THIS DRAWING
ALL DIMENSIONS TO BE CHECKED ON SITE
ANY OMISSIONS OR DISCREPANCIES TO BE REPORTED TO THE ARCHITECT IMMEDIATELY
IF IN DOUBT ASK

REAR INFILL ON FIRST AND INTERMEDIATE OMITTED 06.07.04 A
REVISIONS

finkernagel ross
architects


43 Buckland Road
London E10 6QS
Tel 020 8556 0400
Fax 020 8556 4847

PROJECT
4 CHALCOT ROAD
LONDON NW1

DRAWING	
PROPOSED FIRST FLOOR	
SCALE	DATE
1:50	20.05.04
DRAWING NO	REVISION
CHT PL 102	A

2004/2207/PR1

GENERAL NOTES.
 DO NOT SCALE FROM THIS DRAWING
 ALL DIMENSIONS TO BE CHECKED ON SITE
 ANY OMISSIONS OR DISCREPANCIES TO BE
 REPORTED TO THE ARCHITECT IMMEDIATELY
 IF IN DOUBT ASK

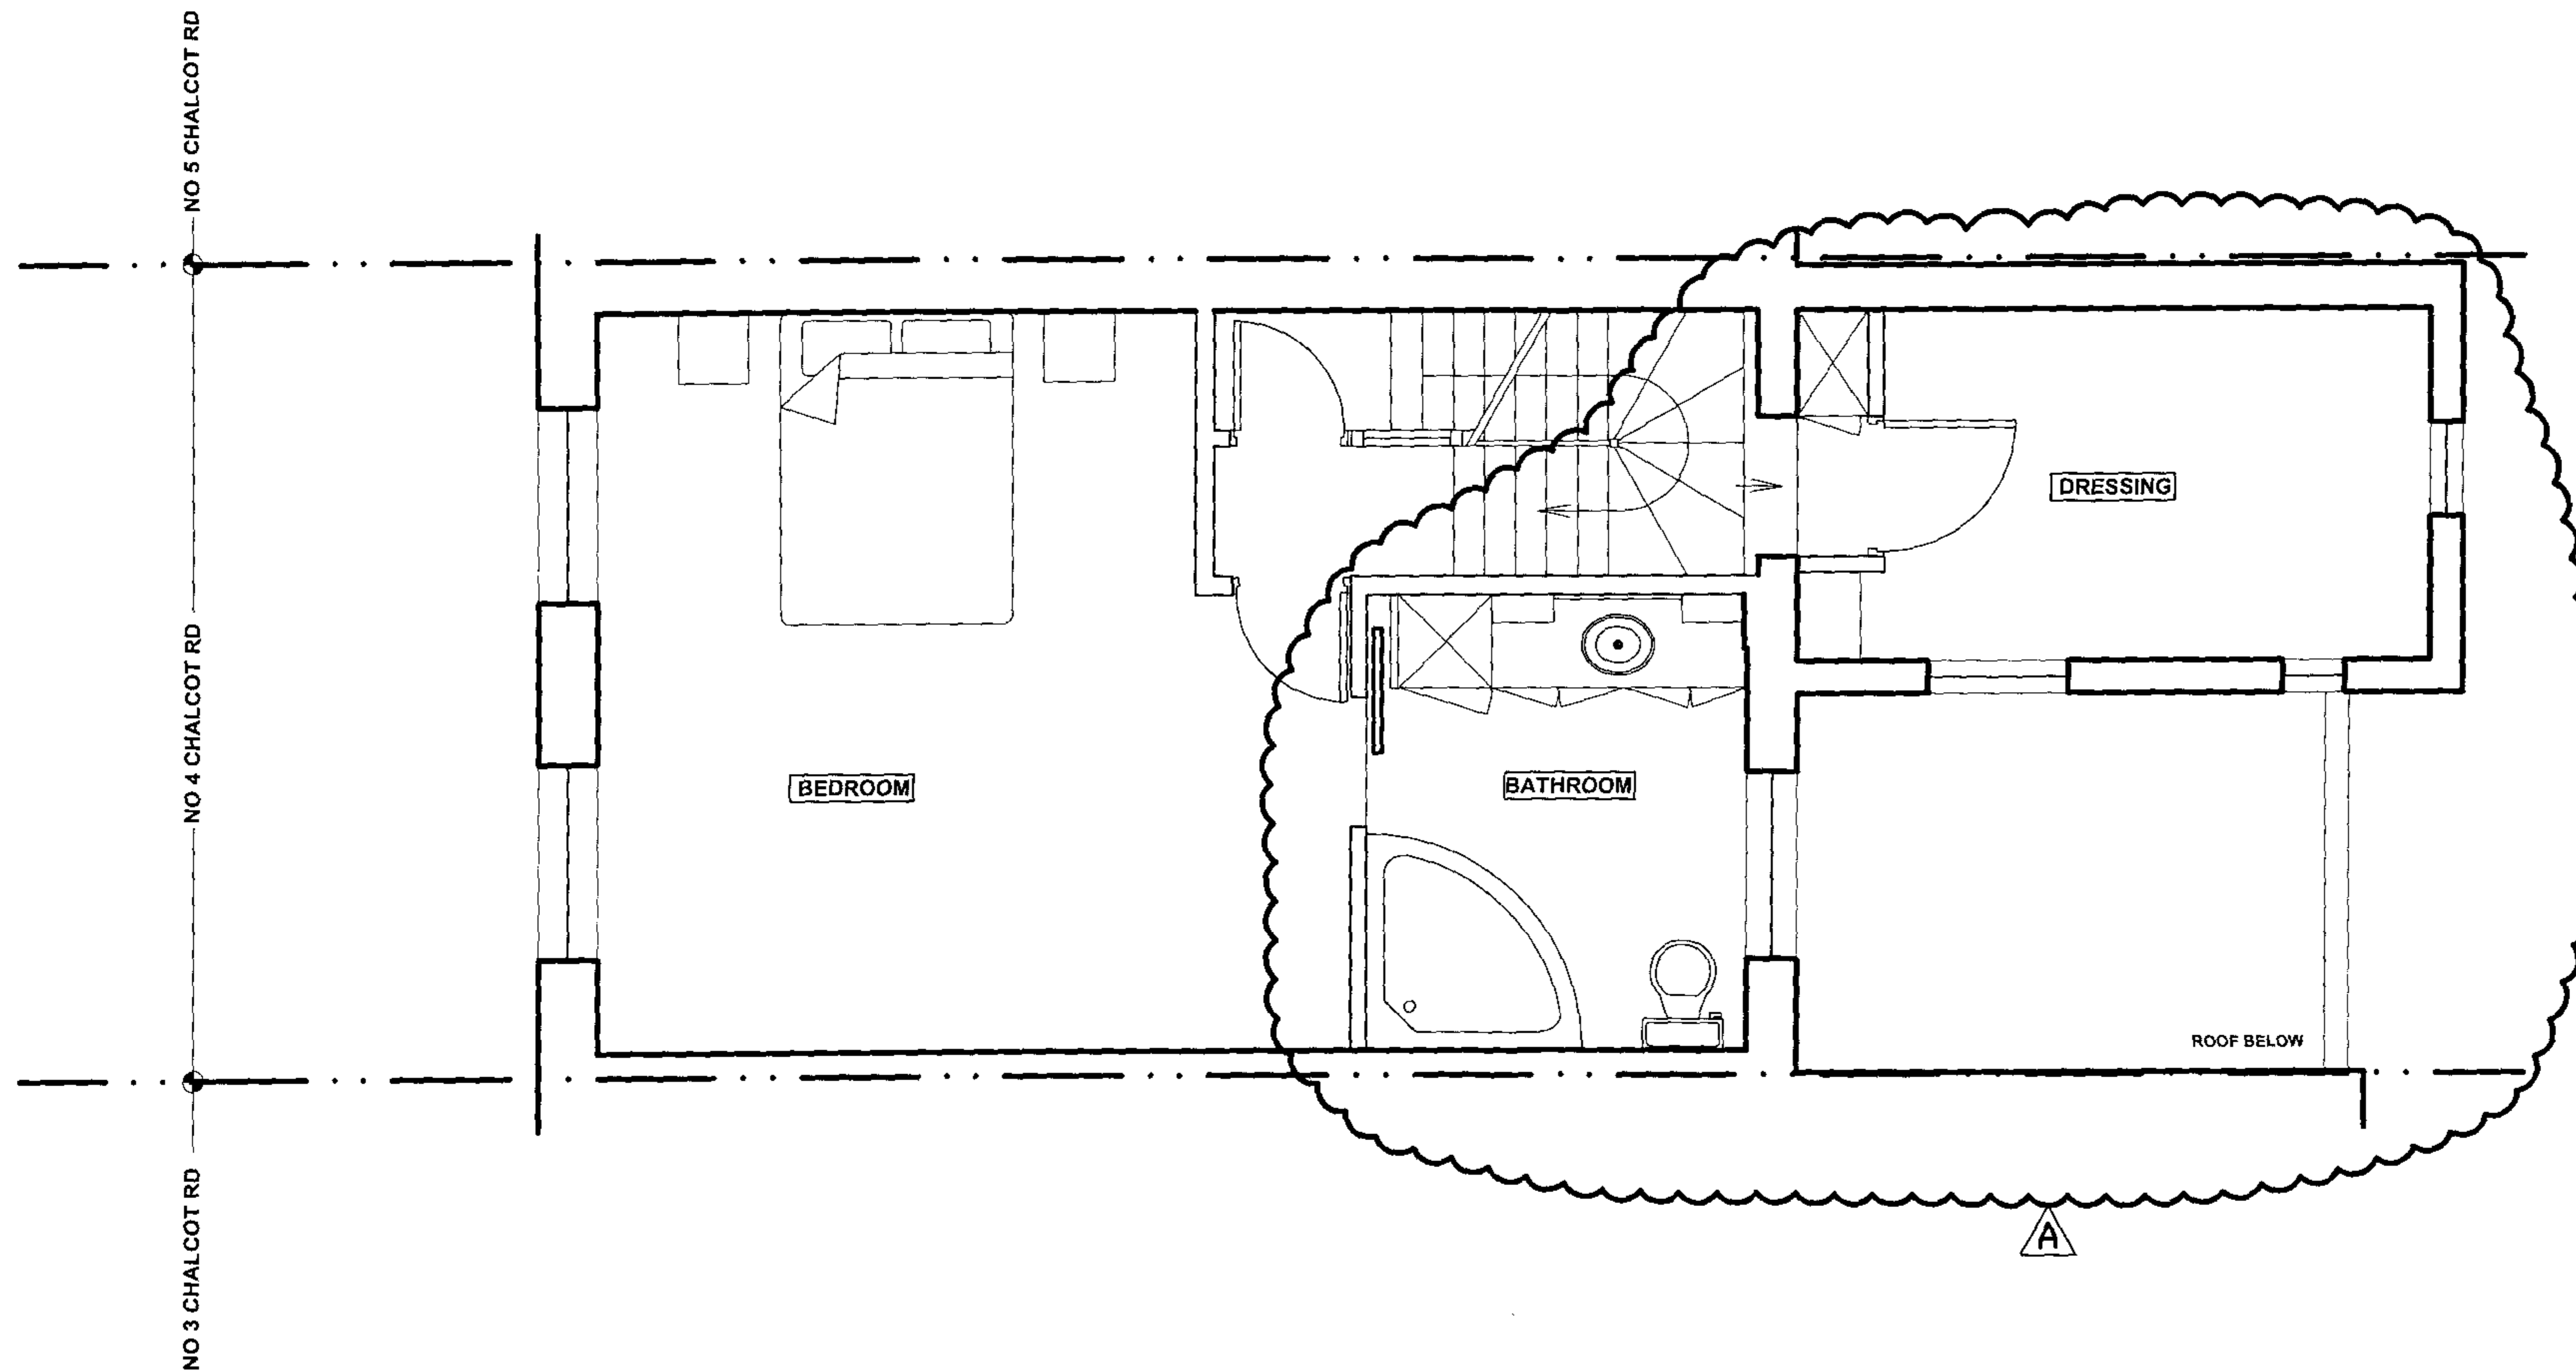

ALL ALTERATIONS TO FLOOR AND REAR INFILL OMITTED 06.07.04 A

REVISIONS

finkernagel ross
 architects

43 Buckland Road
 London E10 6QS
 Tel: 020 8556 0400
 Fax: 020 8556 4847

PROJECT

4 CHALCOT ROAD
 LONDON NW1


DRAWING

PROPOSED SECOND FLOOR


SCALE 1:50 DATE 20.05.04

DRAWING NO. CHT PL 103 REVISION A

2004/2207/PR1

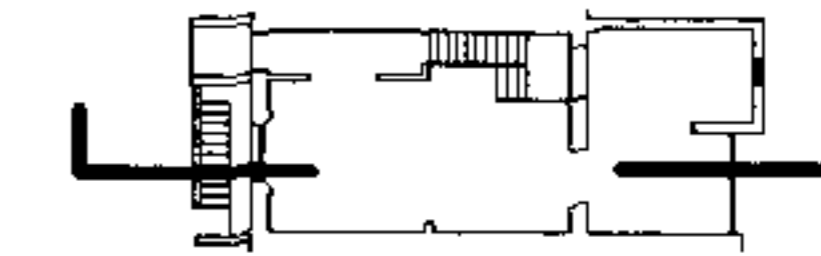

GENERAL NOTES:
 DO NOT SCALE FROM THIS DRAWING
 ALL DIMENSIONS TO BE CHECKED ON SITE
 ANY OMISSIONS OR DISCREPANCIES TO BE
 REPORTED TO THE ARCHITECT IMMEDIATELY
 IF IN DOUBT ASK

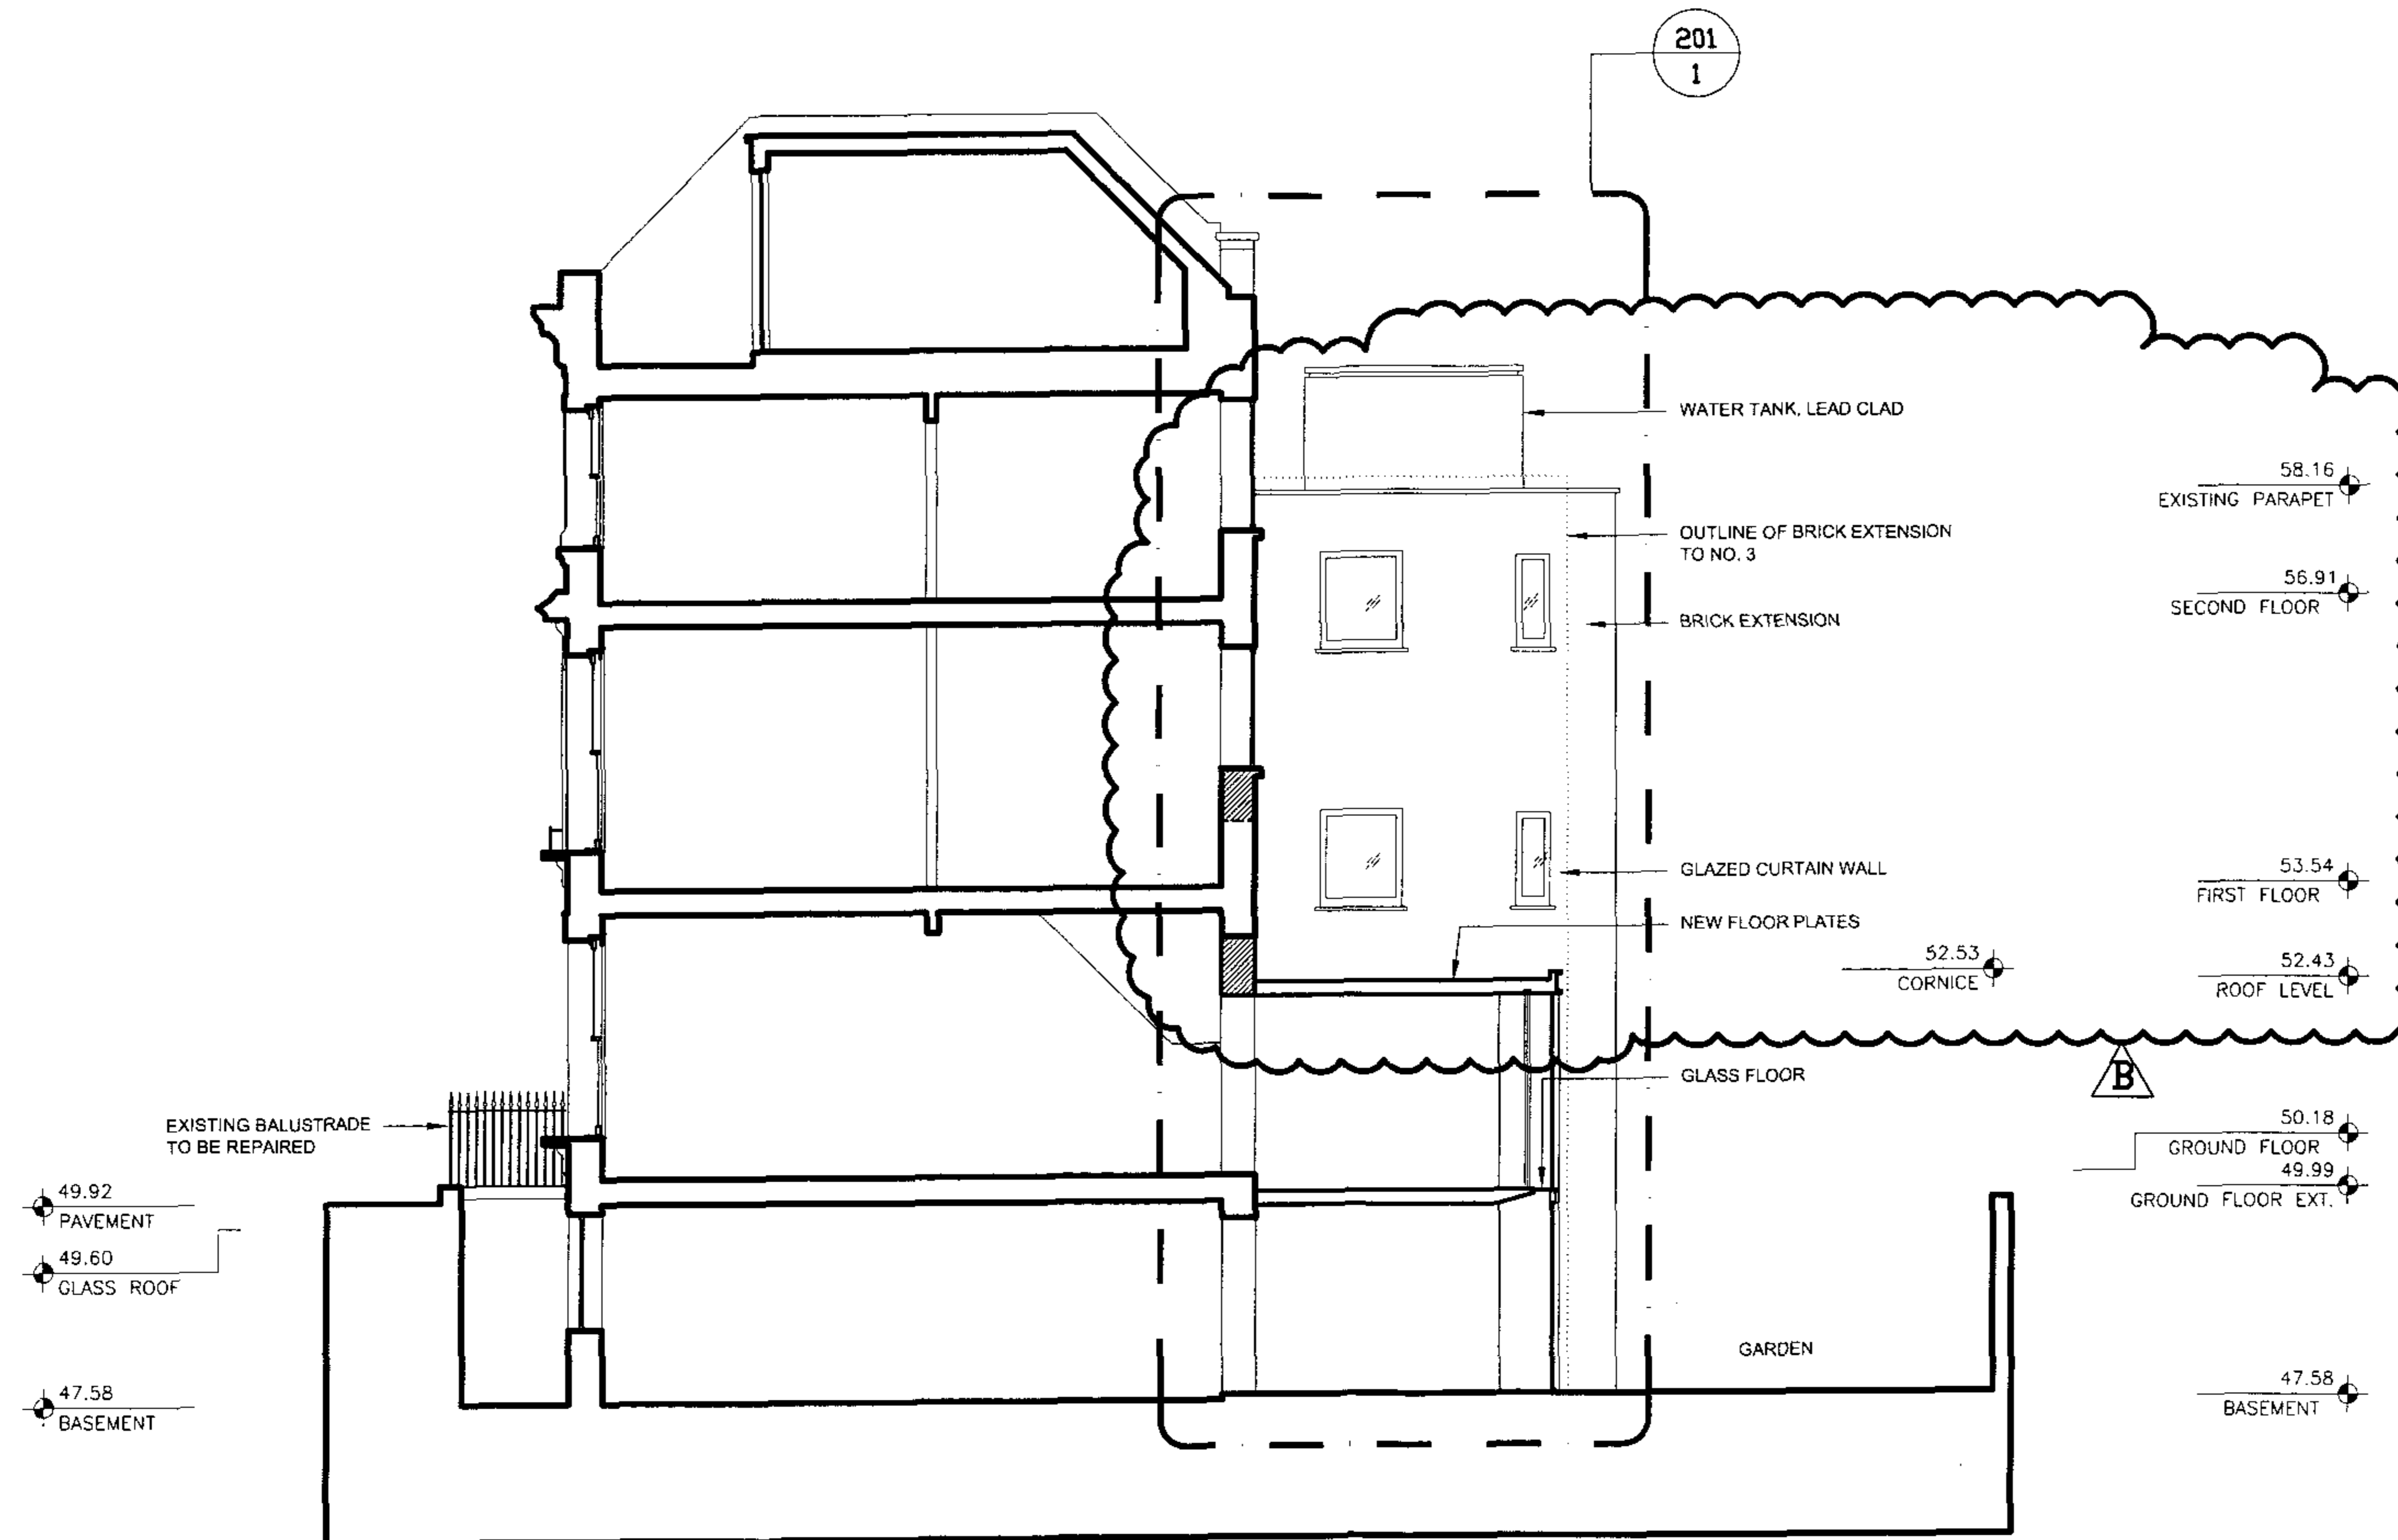

HEIGHT OF INFILL REDUCED 06.07.04 B
 INFILL TO FRONT LIGHTWELL REMOVED 24.06.04 A
 REVISIONS

finkernagel ross
 architects


43 Buckland Road
 London E10 6QS
 Tel 020 8556 0400
 Fax 020 8556 4847

PROJECT
 4 CHALCOT ROAD
 LONDON NW1

DRAWING
PROPOSED SECTION

SCALE 1:100 @ A3 DATE 20.05.04
 DRAWING NO CHT PL 200 REVISION B

2004/2207/PR1

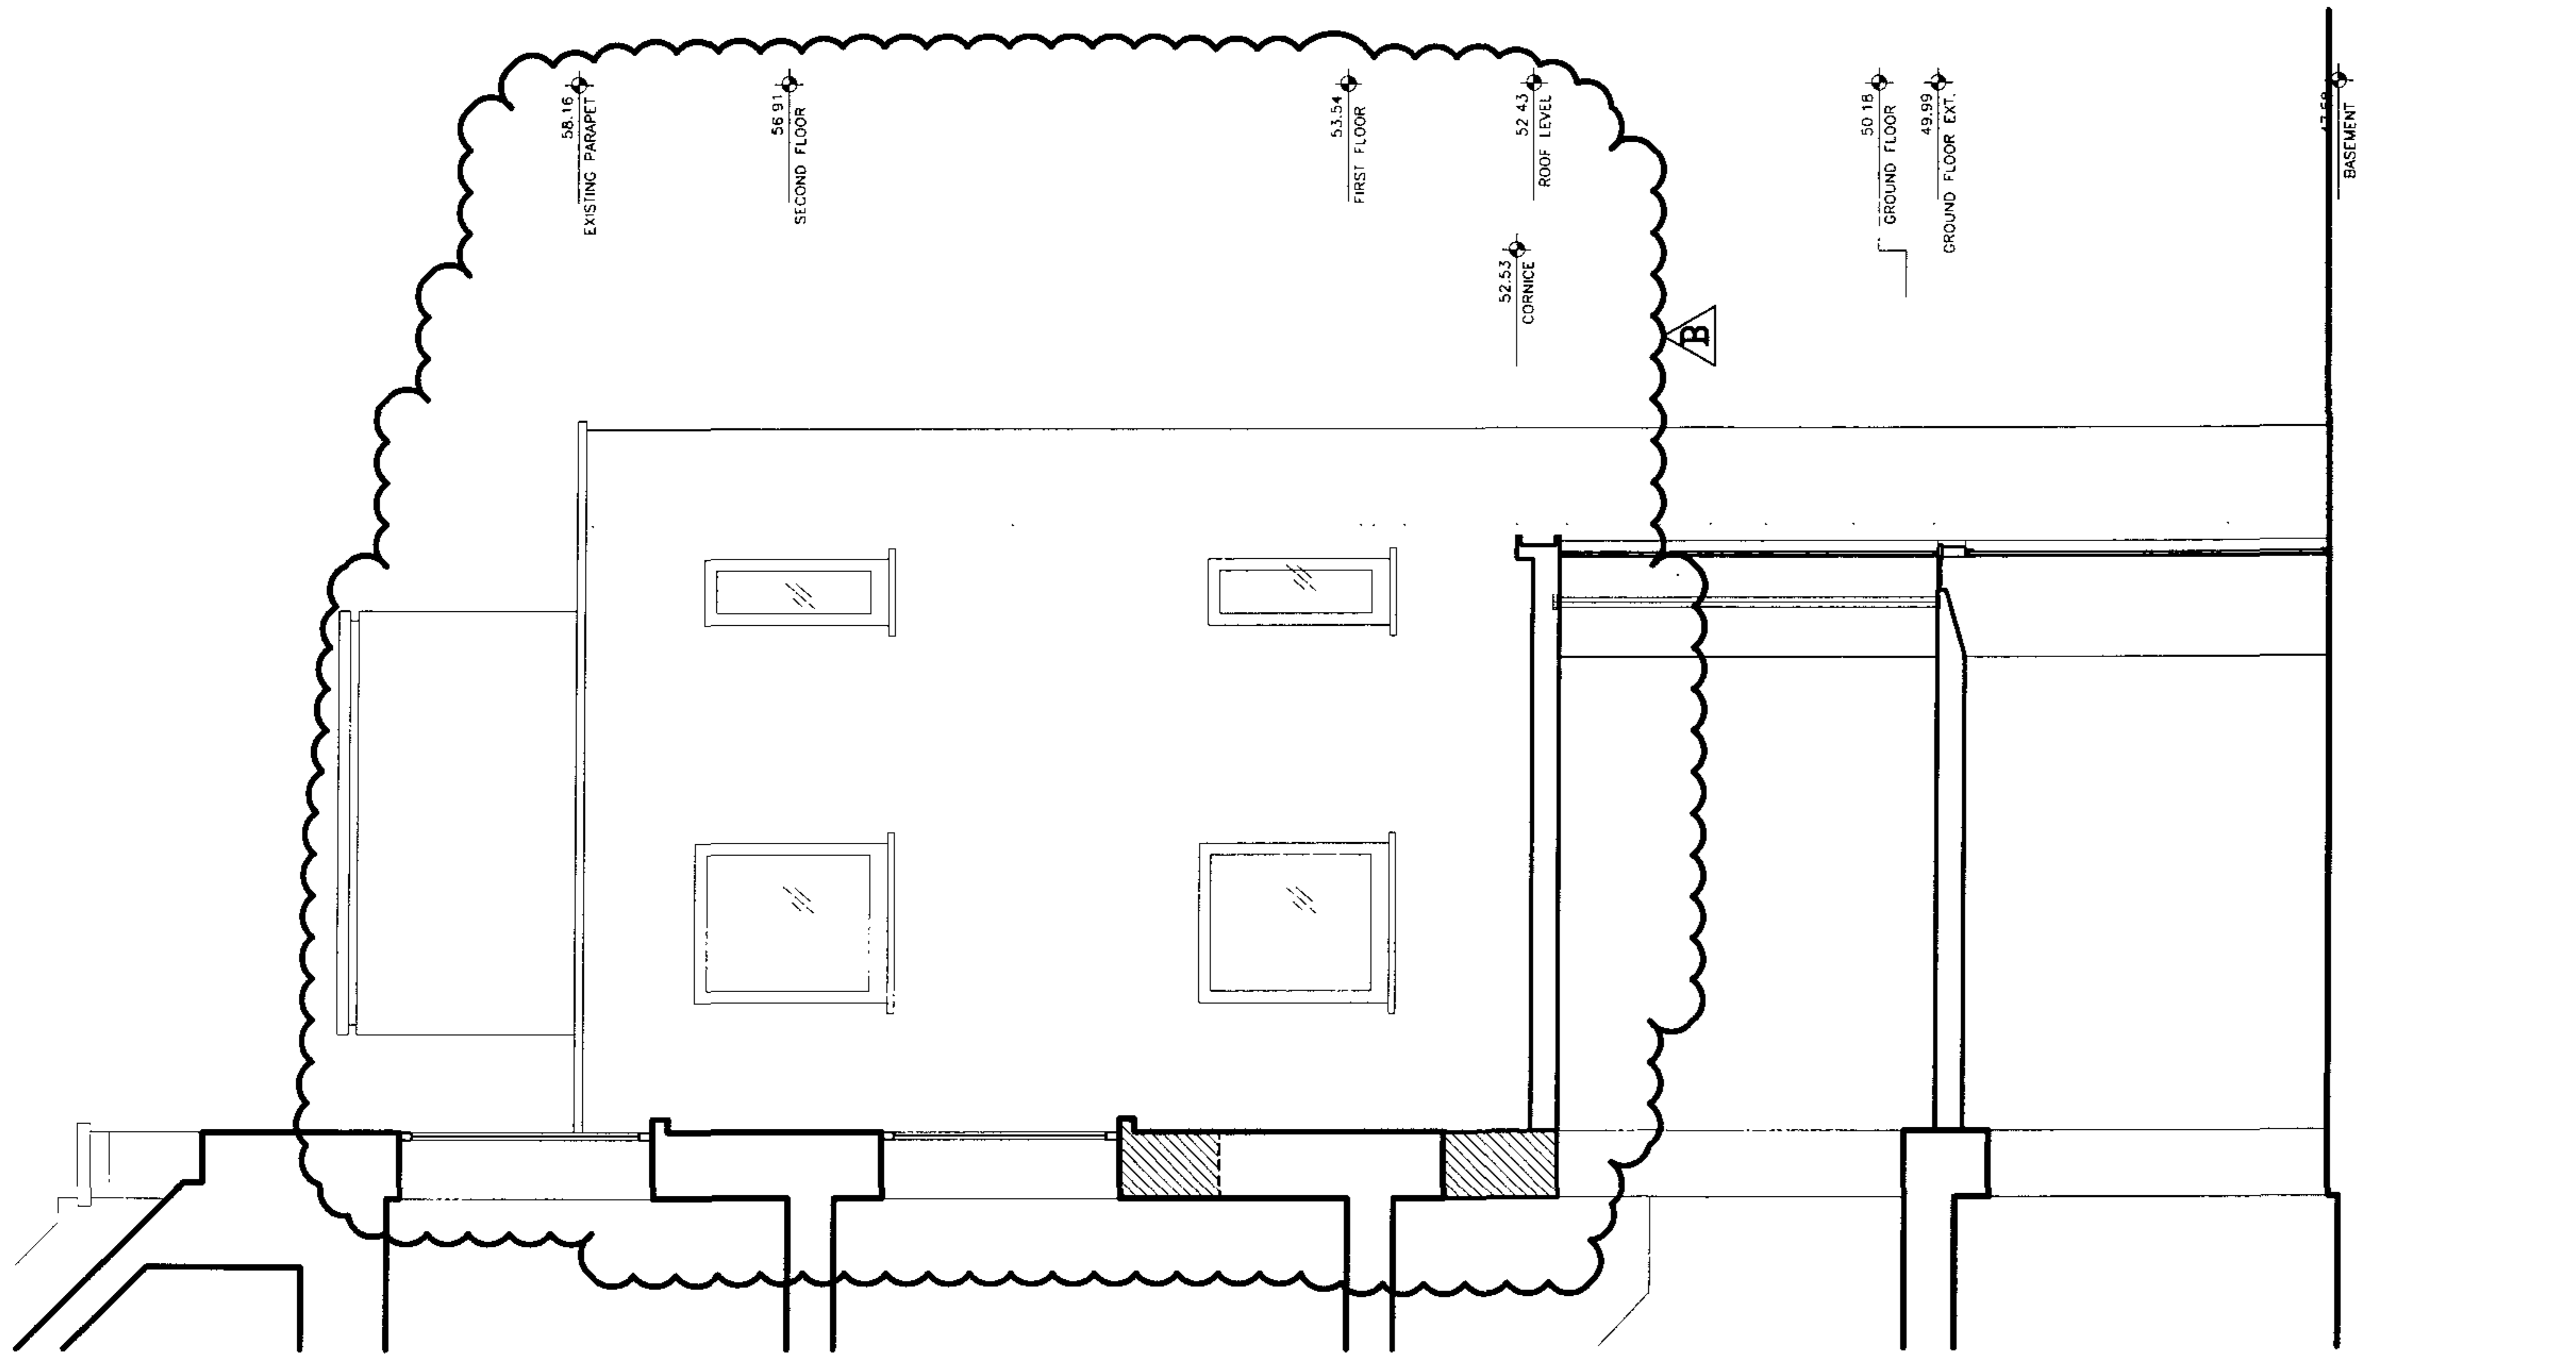

SECTION THROUGH EXTENSION
1 1:50

GENERAL NOTES
DO NOT SCALE FROM THIS DRAWING
ALL DIMENSIONS TO BE CHECKED ON SITE
ANY OMISSIONS OR DISCREPANCIES TO BE REPORTED TO THE ARCHITECT IMMEDIATELY
IF IN DOUBT ASK

HEIGHT OF INFILL REDUCED 06.07.04 B
INFILL TO FRONT LIGHTWELL REMOVED 24.06.04 A
REVISIONS

finkernagel ross
architects


43 Buckland Road
London E10 6QS
Tel 020 8556 0400
Fax 020 8556 4847

PROJECT
4 CHALCOT ROAD
LONDON NW1

DRAWING
PROPOSED SECTION

SCALE 1:100 @ A3 DATE 20.05.04
DRAWING NO. CHT PL 201 REVISION B

2004/2207/PR1

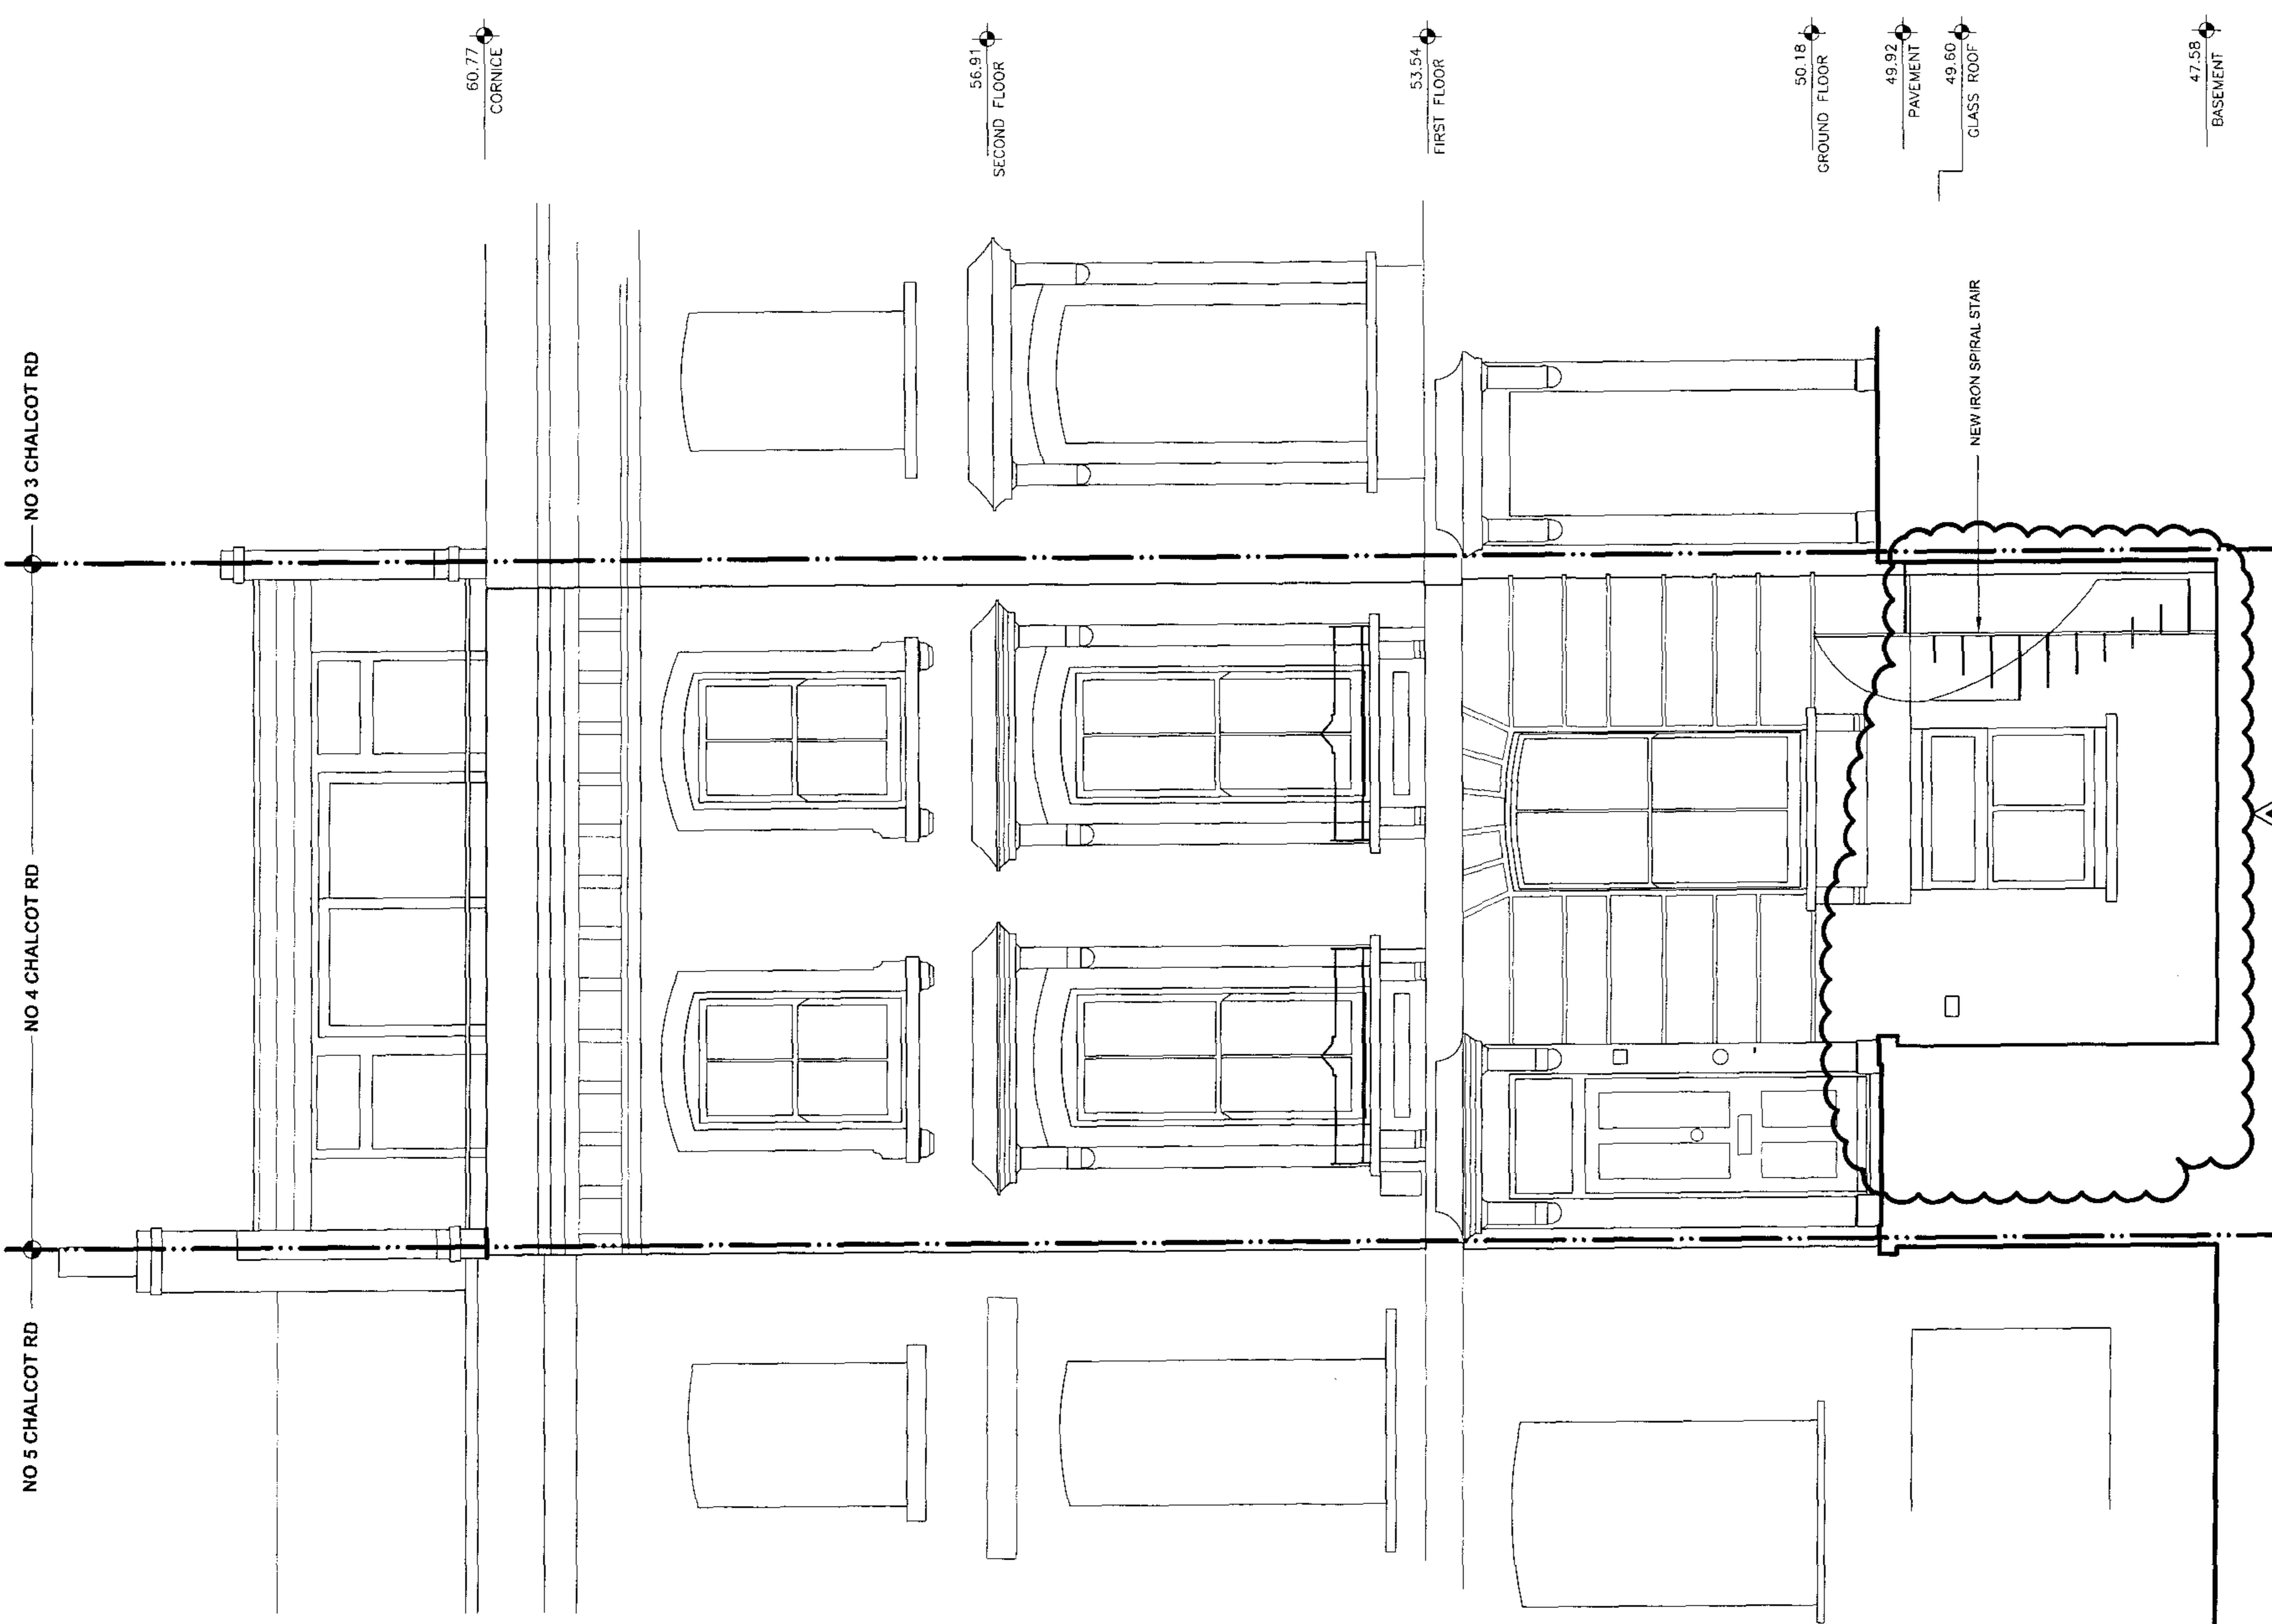

GENERAL NOTES:
 DO NOT SCALE FROM THIS DRAWING
 ALL DIMENSIONS TO BE CHECKED ON SITE
 ANY OMISSIONS OR DISCREPANCIES TO BE REPORTED TO THE ARCHITECT IMMEDIATELY
 IF IN DOUBT ASK

INFILL TO FRONT LIGHTWELL 06.07.04 A
 REMOVED
 REVISIONS

finkernagel ross
 architects


43 Buckland Road
 London E10 6QS
 Tel 020 8556 0400
 Fax 020 8556 4847

PROJECT
 4 CHALCOT ROAD
 LONDON NW1

DRAWING
PROPOSED FRONT ELEVATION

SCALE	DATE
1:50 @ A3	20.05.04
DRAWING NO	REVISION
CHT PL 300	A

2004/220/1 PR

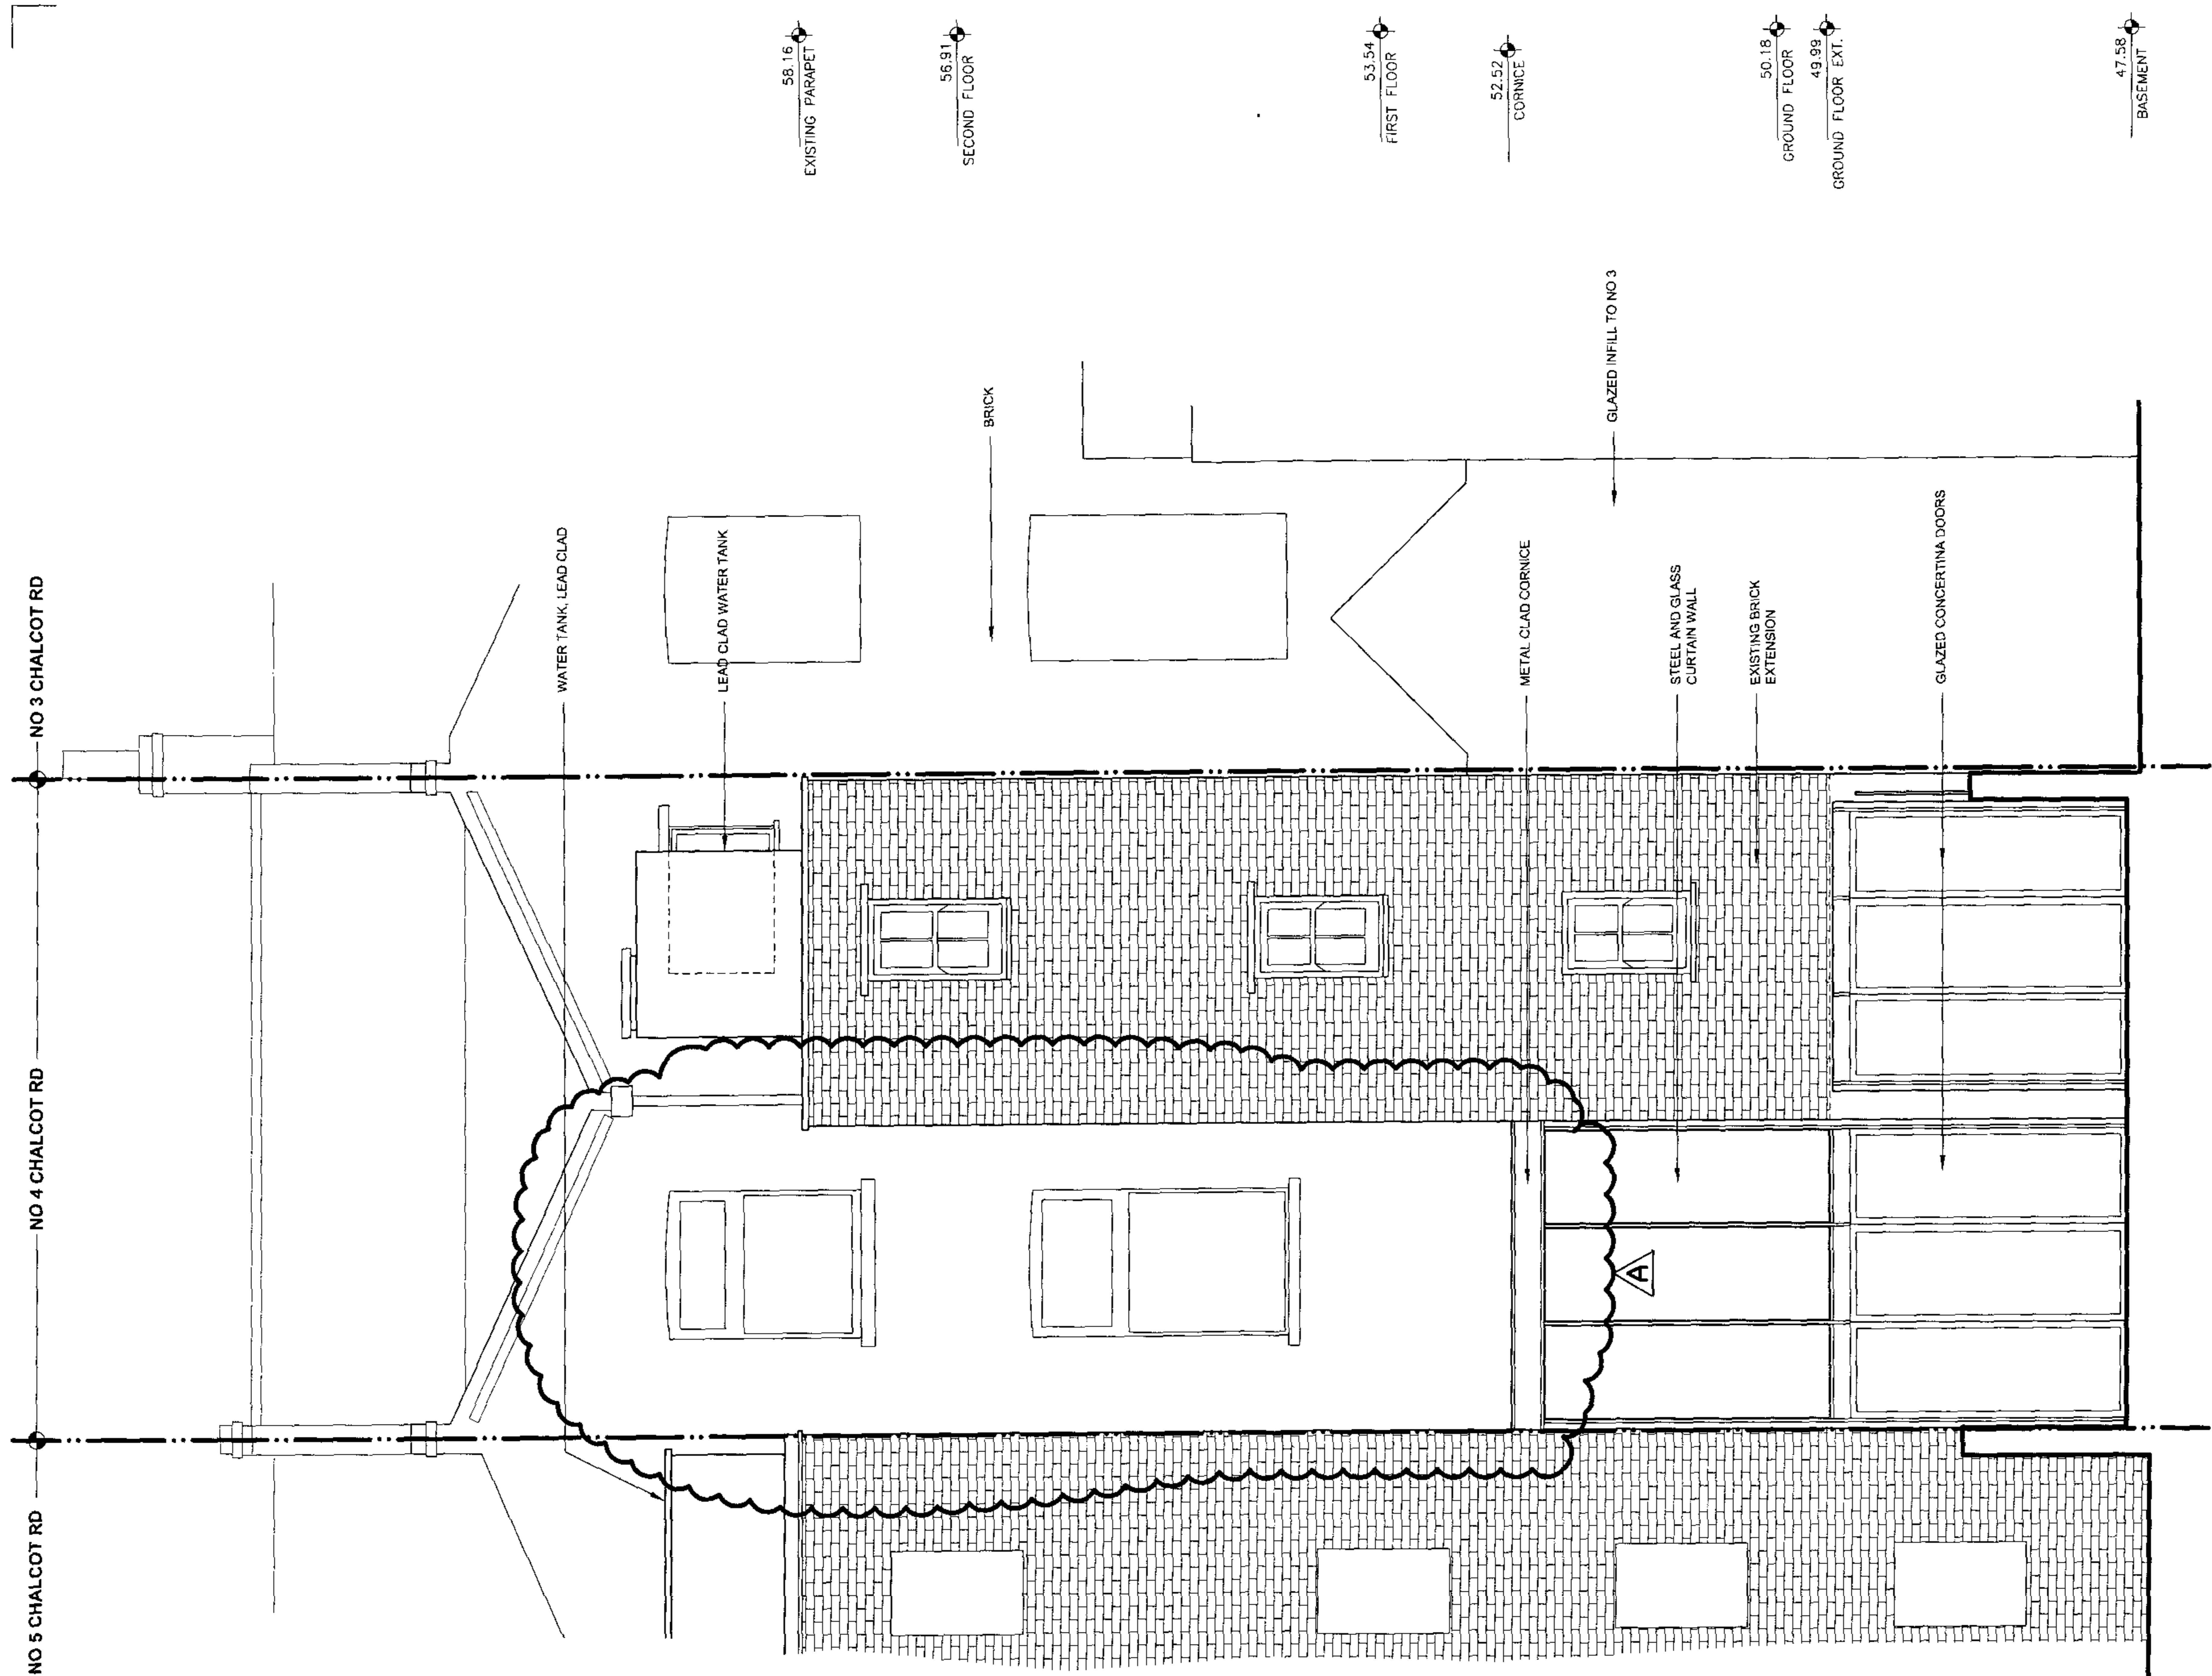

GENERAL NOTES:
 DO NOT SCALE FROM THIS DRAWING
 ALL DIMENSIONS TO BE CHECKED ON SITE
 ANY OMISSIONS OR DISCREPANCIES TO BE REPORTED TO THE ARCHITECT IMMEDIATELY
 IF IN DOUBT ASK

HEIGHT OF REAR INFILL REDUCED 06.07.04 A
 REVISIONS

finkernagel ross
 architects

43 Buckland Road
 London E10 6QS
 Tel 020 8556 0400
 Fax 020 8556 4847


PROJECT
 4 CHALCOT ROAD
 LONDON NW1

DRAWING
PROPOSED REAR ELEVATION

SCALE 1:50 @ A3 DATE 20.05.04
 DRAWING NO CHT PL 301 REVISION A

2004/2207/PR 1

GENERAL NOTES:
 DO NOT SCALE FROM THIS DRAWING
 ALL DIMENSIONS TO BE CHECKED ON SITE
 ANY OMISSIONS OR DISCREPANCIES TO BE
 REPORTED TO THE ARCHITECT IMMEDIATELY
 IF IN DOUBT ASK

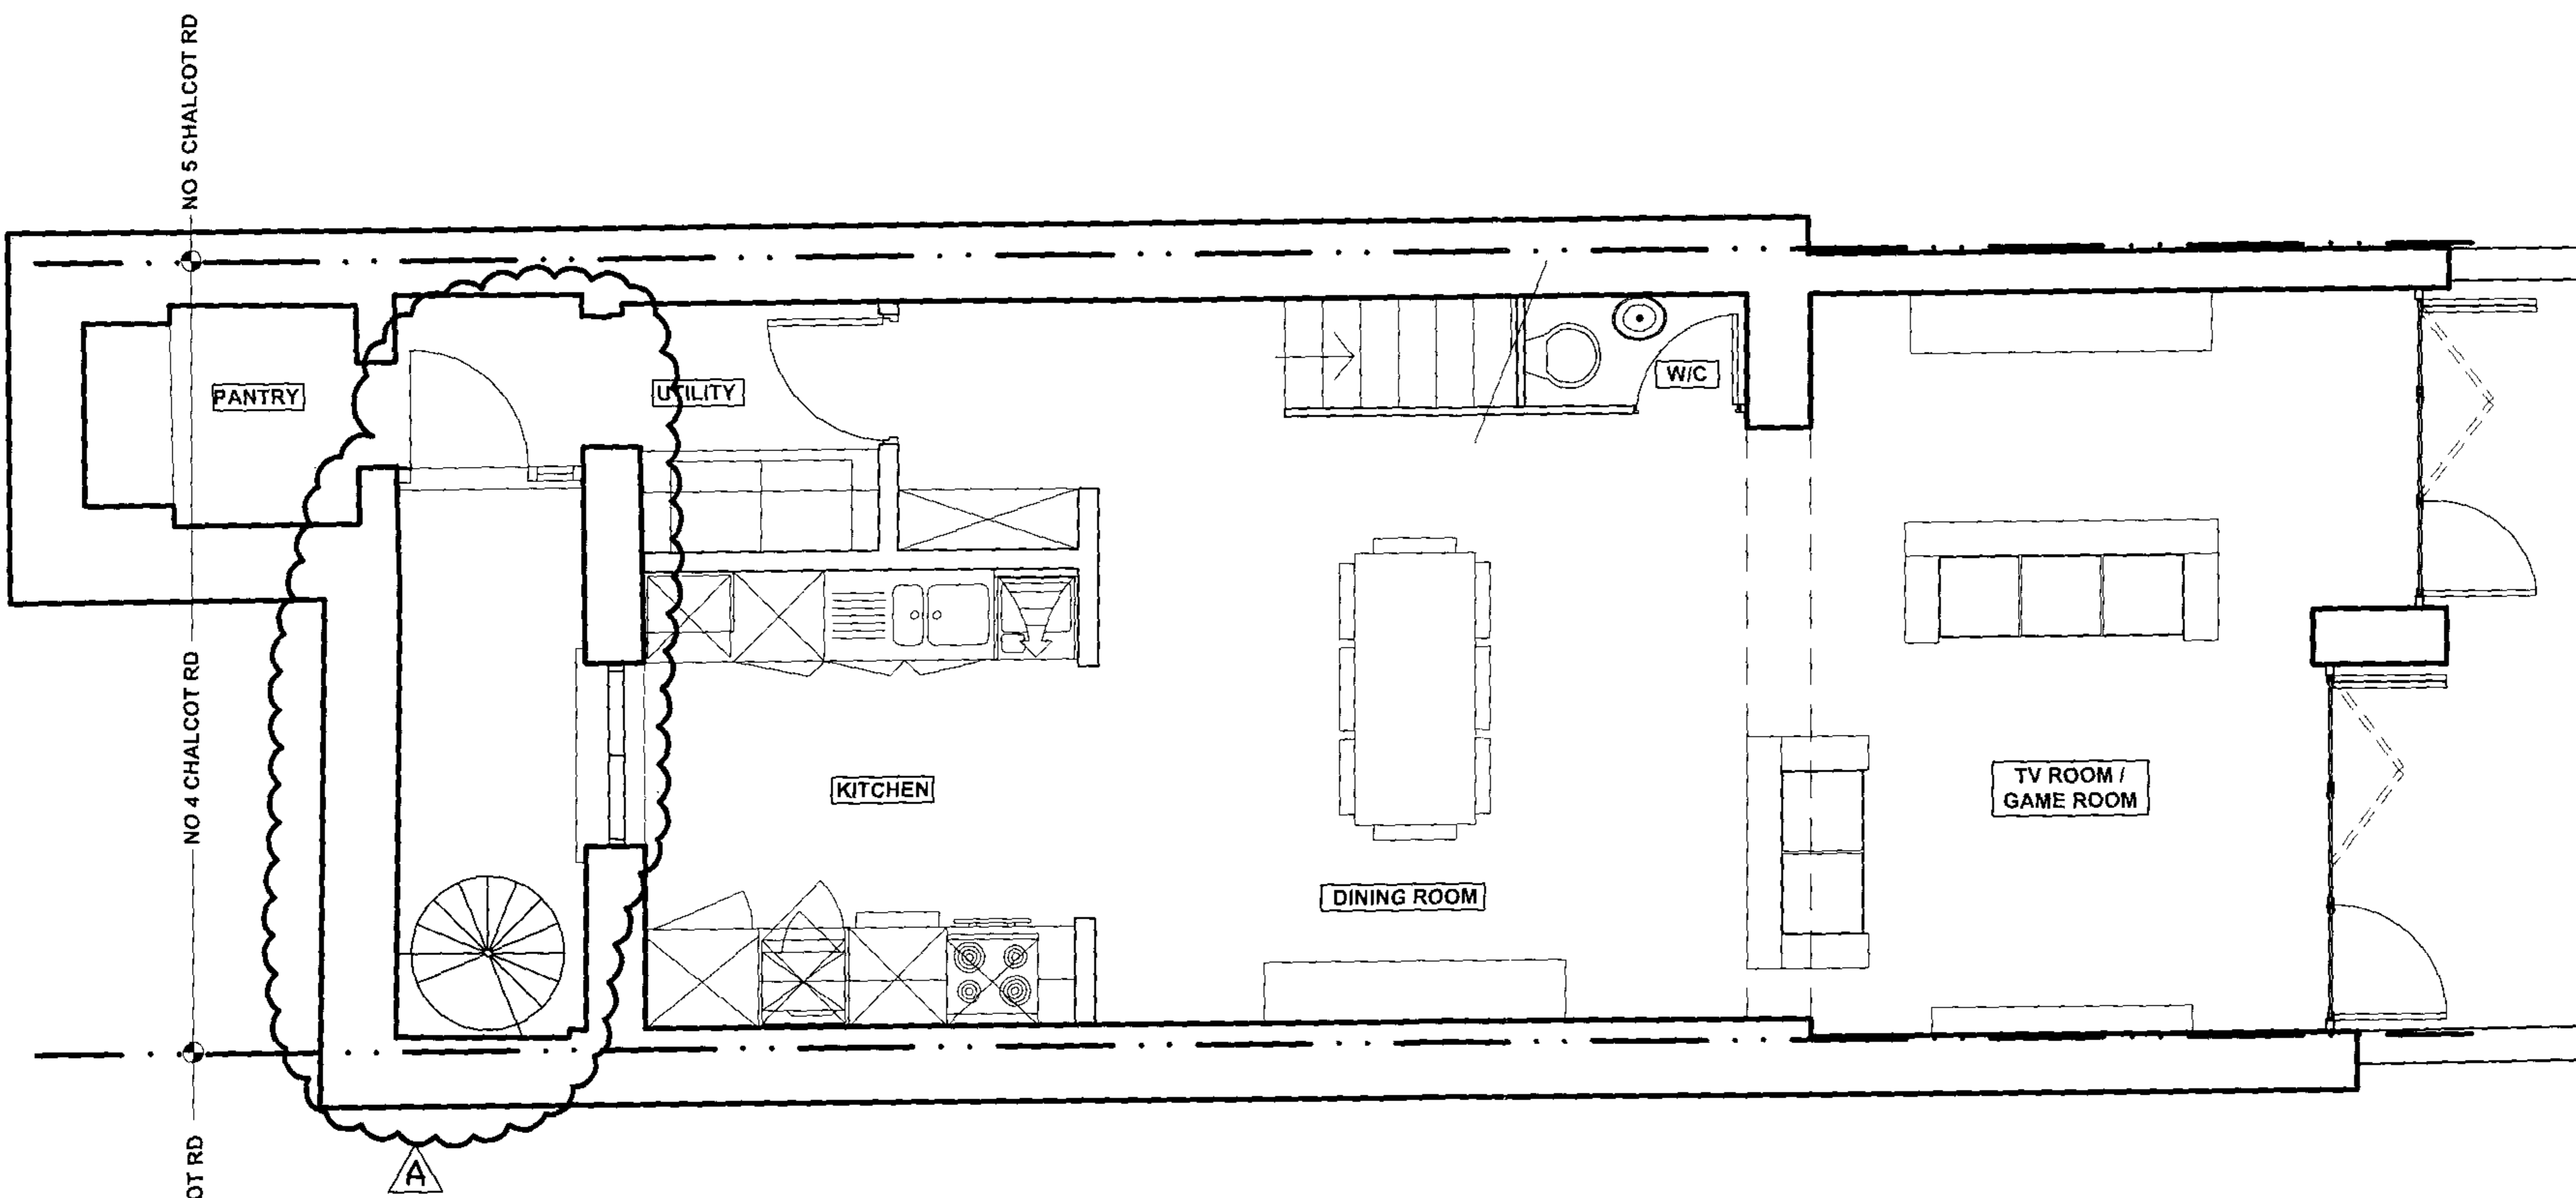

INFILL TO FRONT LIGHTWELL 24.06.04 A
 REMOVED
 REVISIONS

2004/2207/PR1


finkernagel ross
 architects

43 Buckland Road
 London E10 6QS
 Tel 020 8556 0400
 Fax 020 8556 4847


PROJECT
 4 CHALCOT ROAD
 LONDON NW1

DRAWING
PROPOSED BASEMENT

SCALE 1:50 DATE 20.05.04
 DRAWING NO REVISION

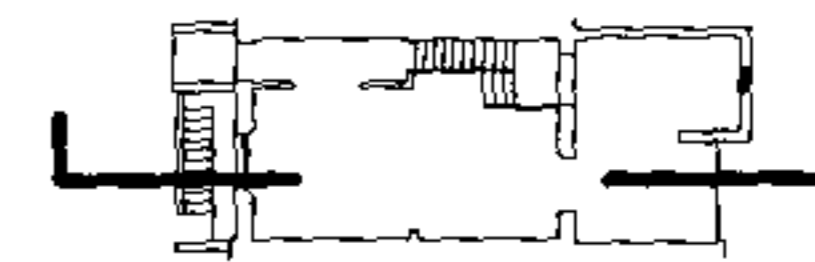

GENERAL NOTES:
 DO NOT SCALE FROM THIS DRAWING
 ALL DIMENSIONS TO BE CHECKED ON SITE
 ANY OMISSIONS OR DISCREPANCIES TO BE REPORTED TO THE ARCHITECT IMMEDIATELY
 IF IN DOUBT ASK

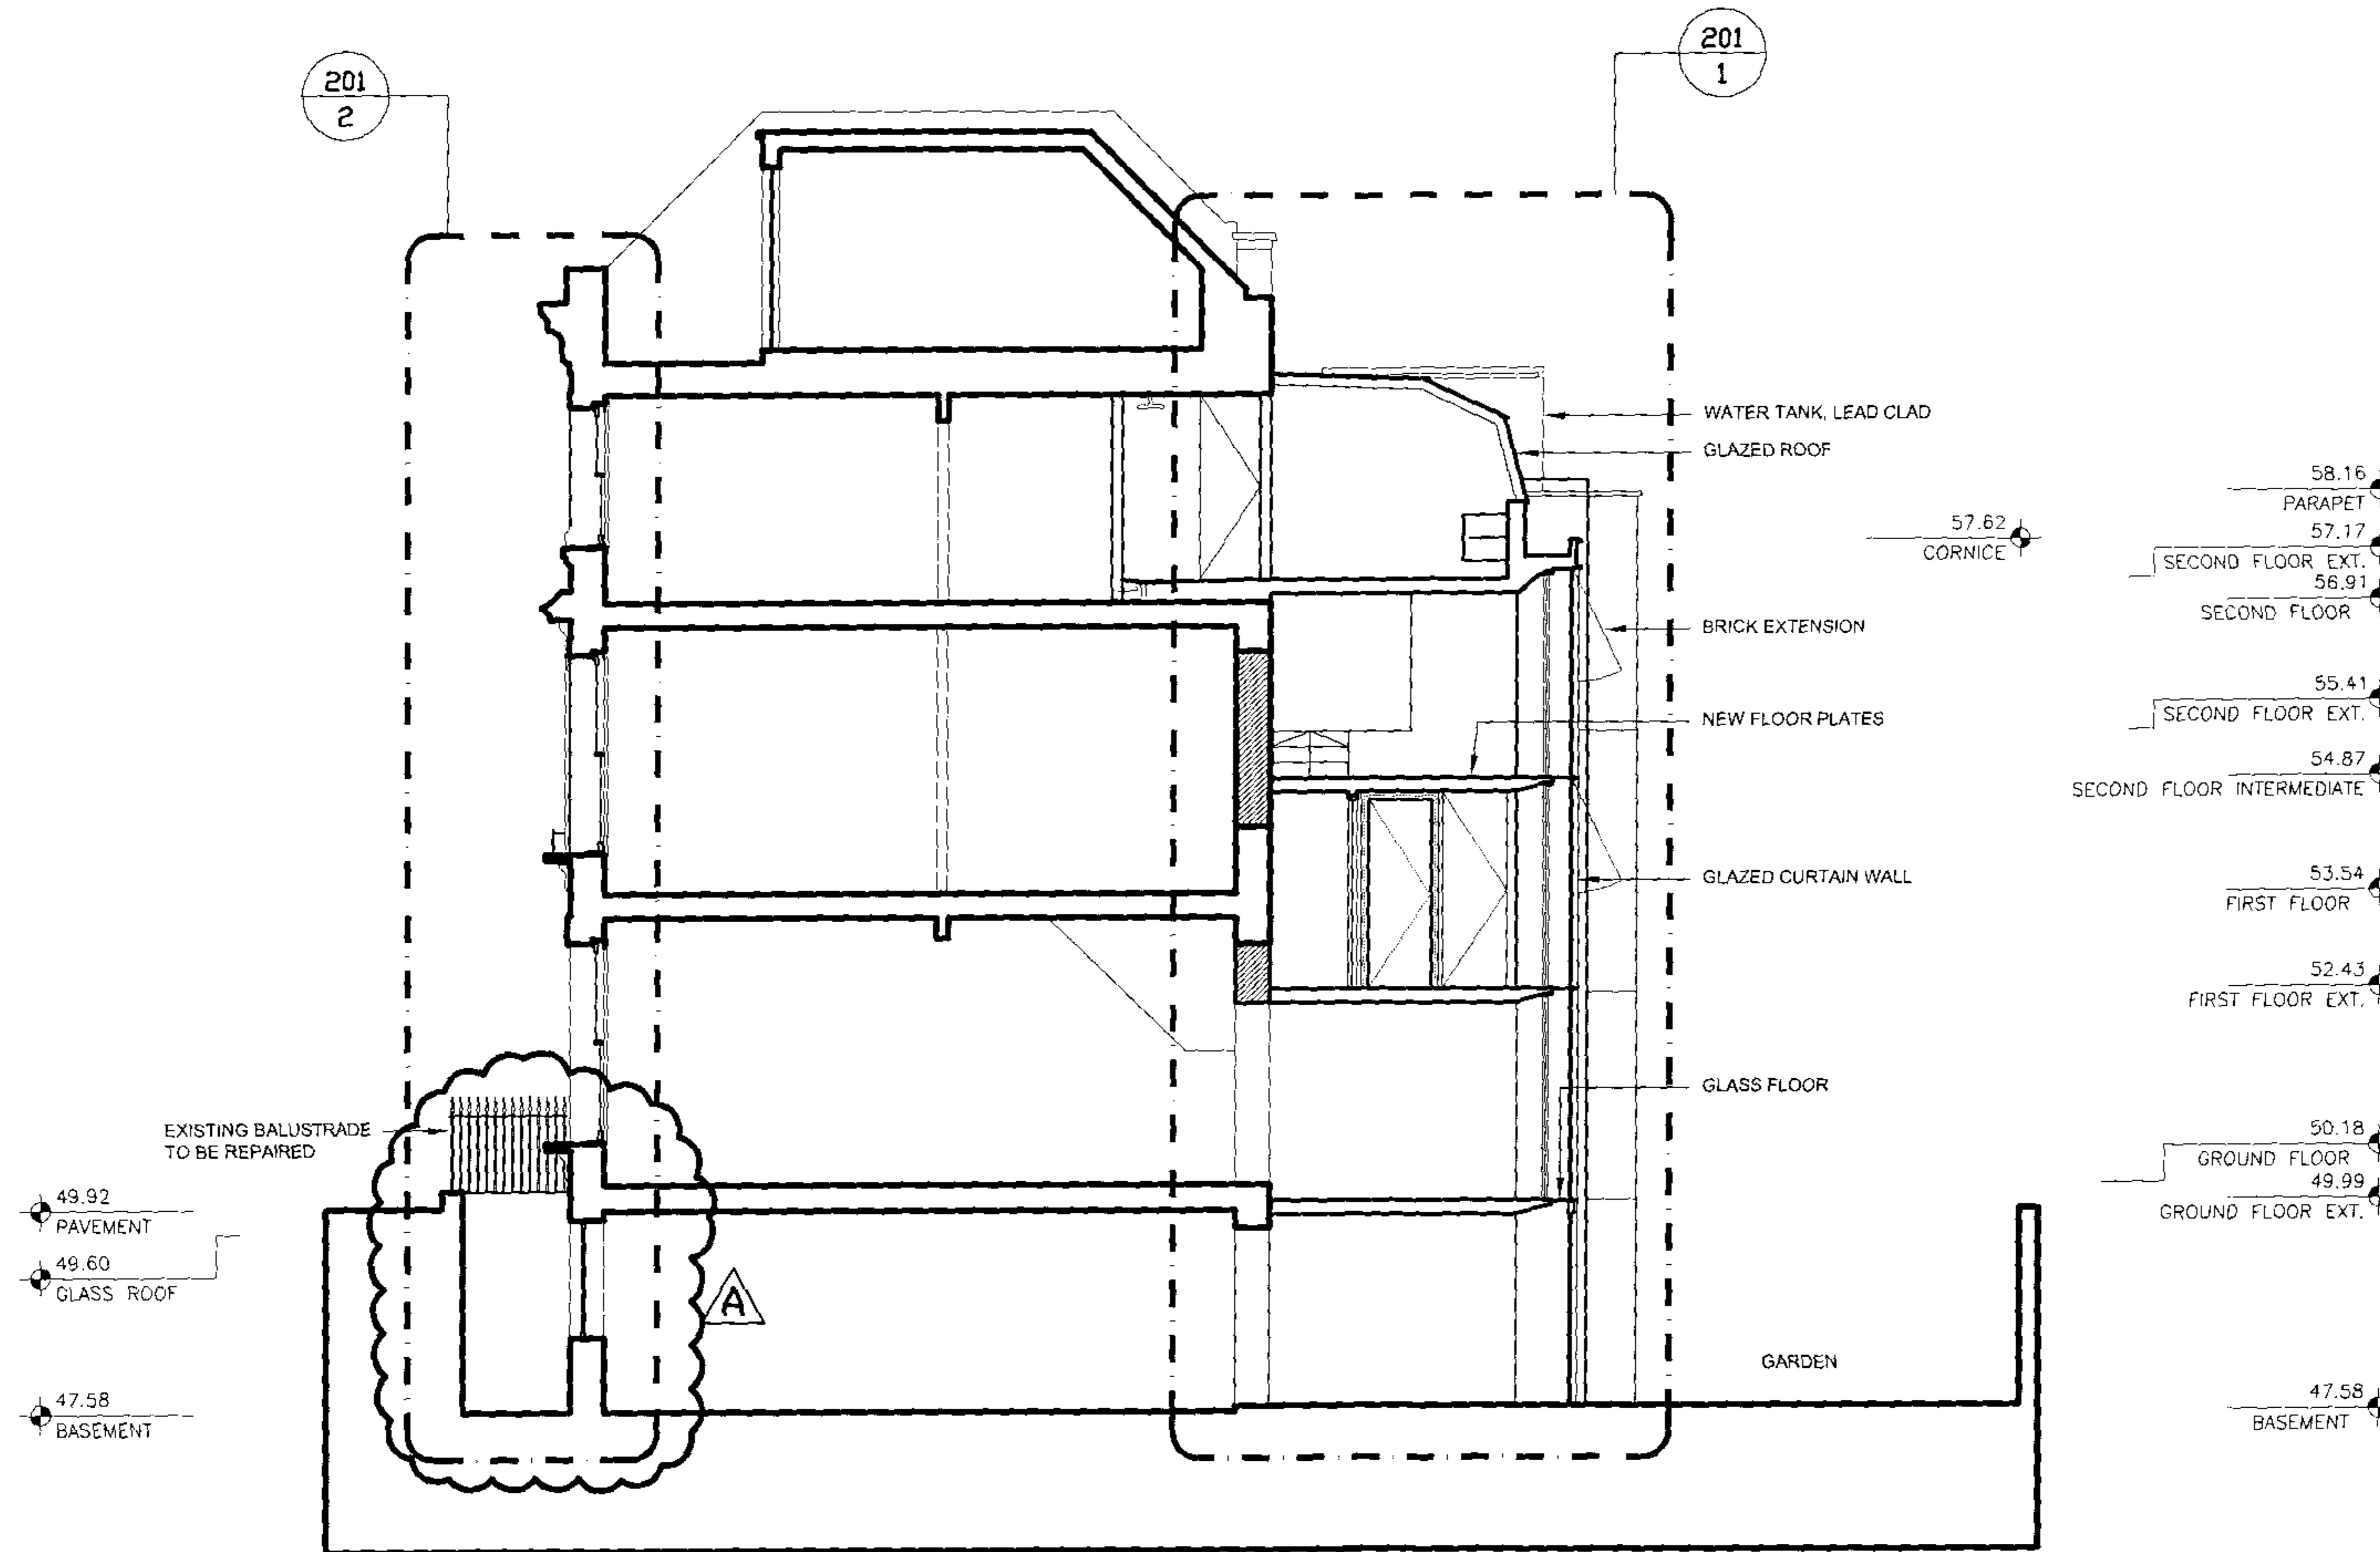

INFILL TO FRONT LIGHTWELL 24.06.04 A
 REMOVED
 REVISIONS

finkernagel ross
 architects


43 Buckland Road
 London E10 6QS
 Tel 020 8556 0400
 Fax 020 8556 4847

PROJECT
 4 CHALCOT ROAD
 LONDON NW1


DRAWING
PROPOSED SECTION

SCALE 1:100 @ A3 DATE 20.05.04
 DRAWING NO. REVISION

2004/2207/PR1

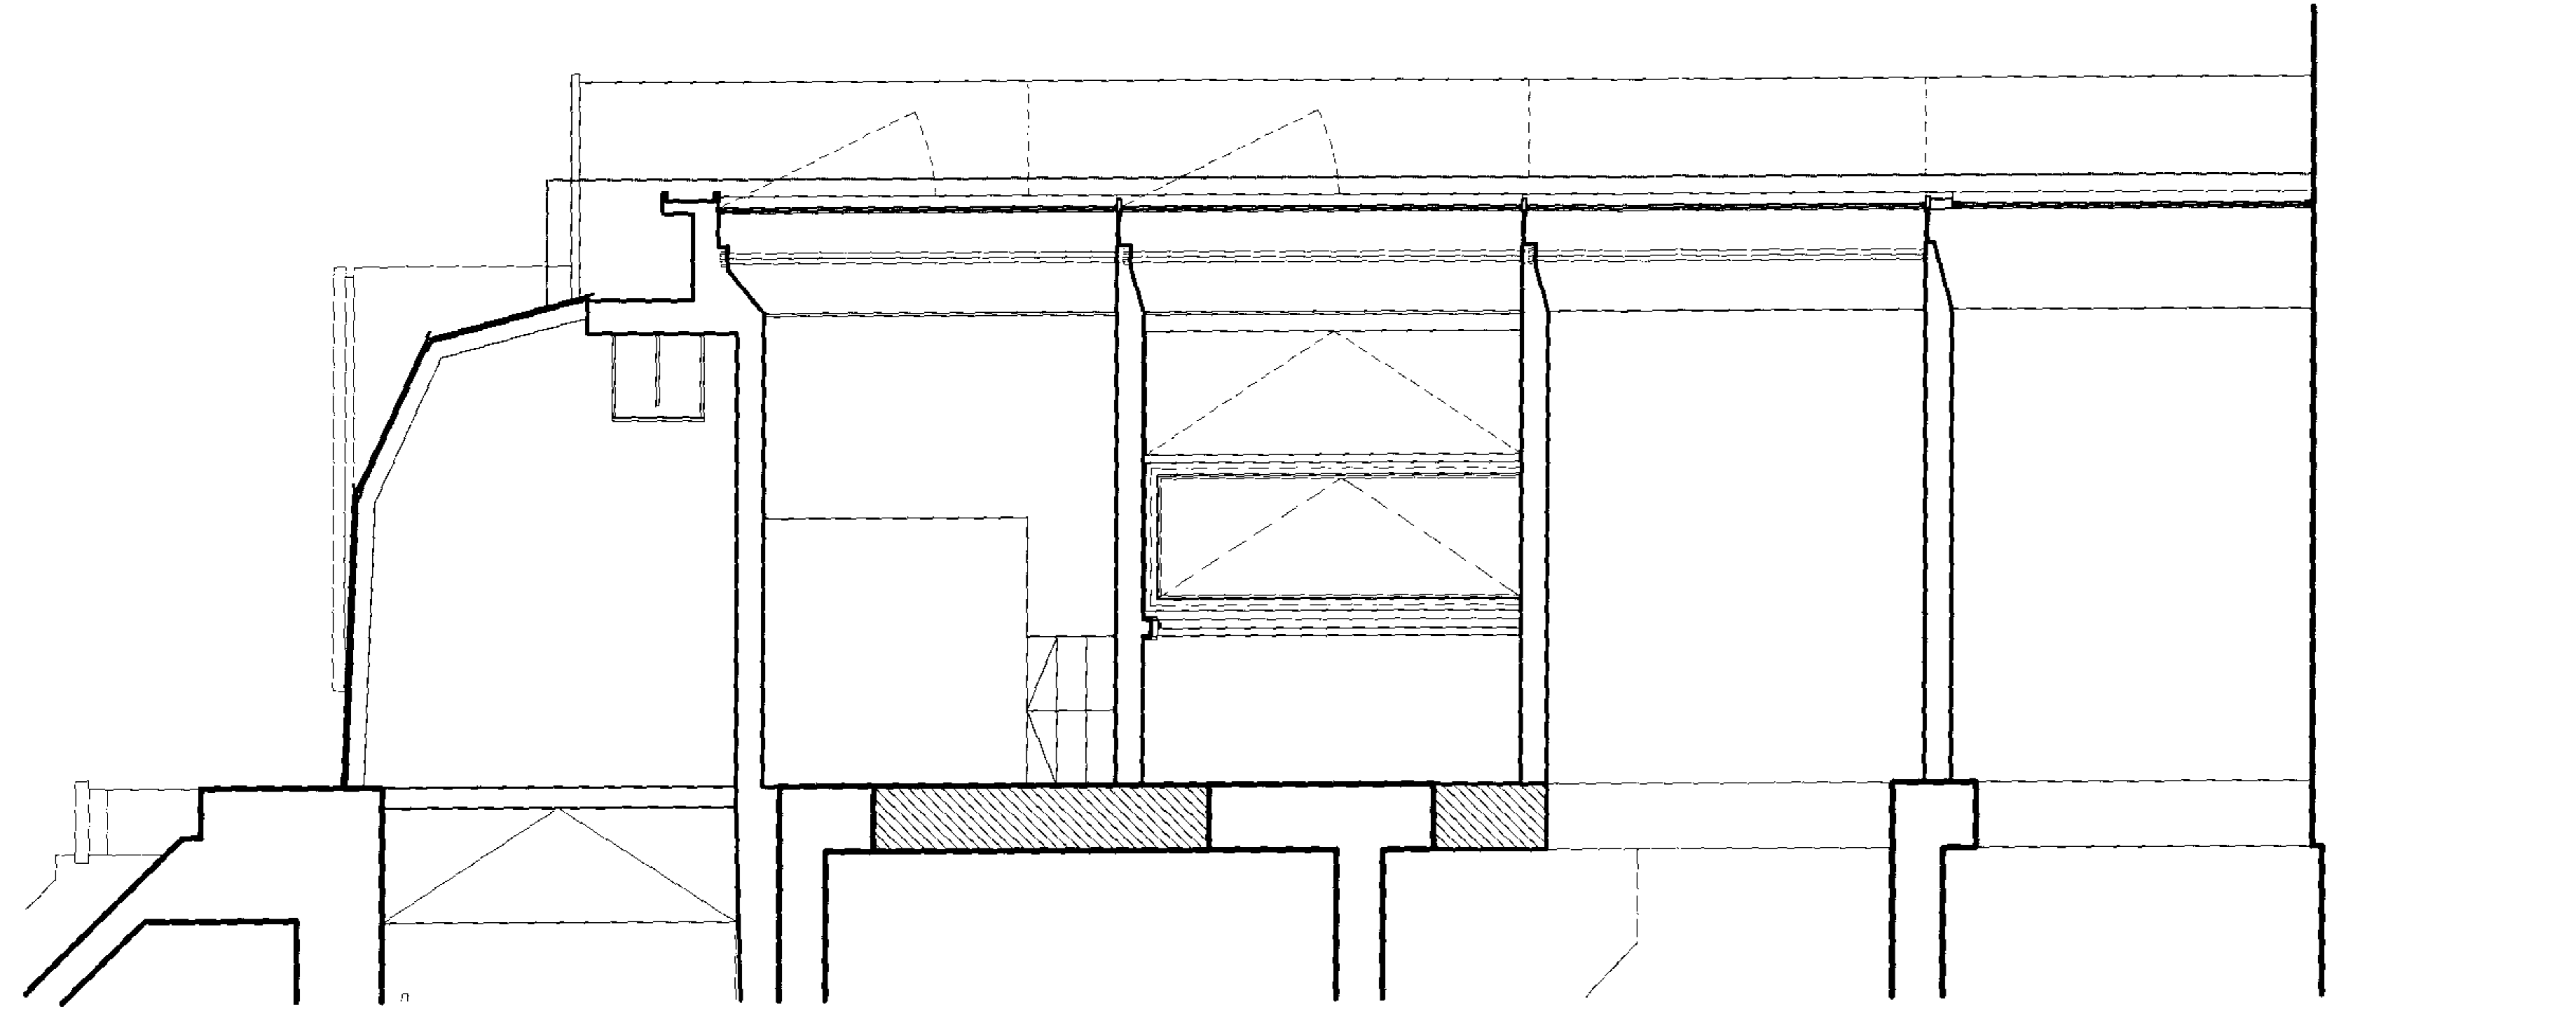

58.16 PARAPET
 57.62 CORNICE
 57.17 SECOND FLOOR EXT.
 56.91 SECOND FLOOR
 55.41 SECOND FLOOR EXT.
 54.87 SECOND FLOOR INTERMEDIATE
 53.54 FIRST FLOOR
 52.43 FIRST FLOOR EXT.
 50.18 GROUND FLOOR
 49.99 GROUND FLOOR EXT.
 47.58 BASEMENT

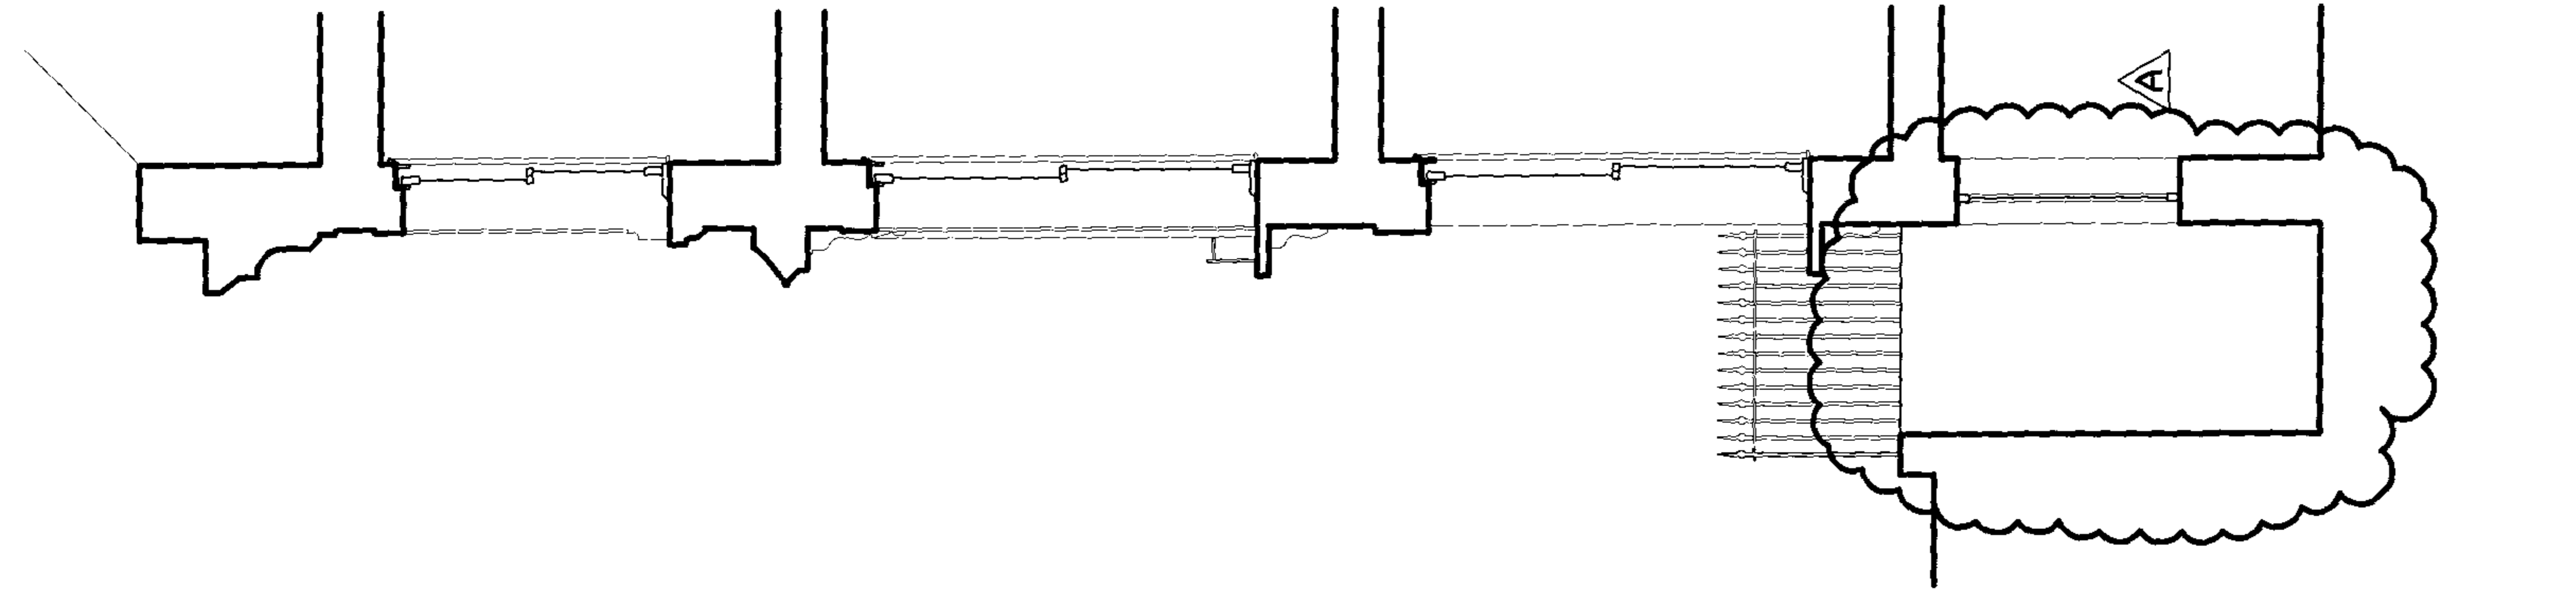

49.92 PAVEMENT
 49.60 GLASS ROOF
 47.58 BASEMENT

1 SECTION THROUGH EXTENSION 1:50

1 SECTION THROUGH FRONT LIGHTWELL 1:50

GENERAL NOTES:
 DO NOT SCALE FROM THIS DRAWING
 ALL DIMENSIONS TO BE CHECKED ON SITE
 ANY OMISSIONS OR DISCREPANCIES TO BE REPORTED TO THE ARCHITECT IMMEDIATELY
 IF IN DOUBT ASK

2004/2207/PR1

INFILL TO FRONT LIGHTWELL 24.06.04 A
 REMOVED
 REVISIONS

finkernagel ross
 architects

43 Buckland Road
 London E10 6QS
 Tel 020 8556 0400
 Fax 020 8556 4847

PROJECT
 4 CHALCOT ROAD
 LONDON NW1

DRAWING
 PROPOSED SECTION

SCALE 1:100 @ A3 DATE 20.05.04
 DRAWING NO. REVISION