

59 Compayne Gdns NW6

Drawing No. NP

Amended Proposal
Ground Floor Plan


Scale 1:50

May 2004

ZAKANINKI PROJECTS LTD 17 Heath Drive London NW3 7SL tel 020 7794 2896 fax 020 7431 3571

existing rooflight moved to new position

new rooflights with obscured glass

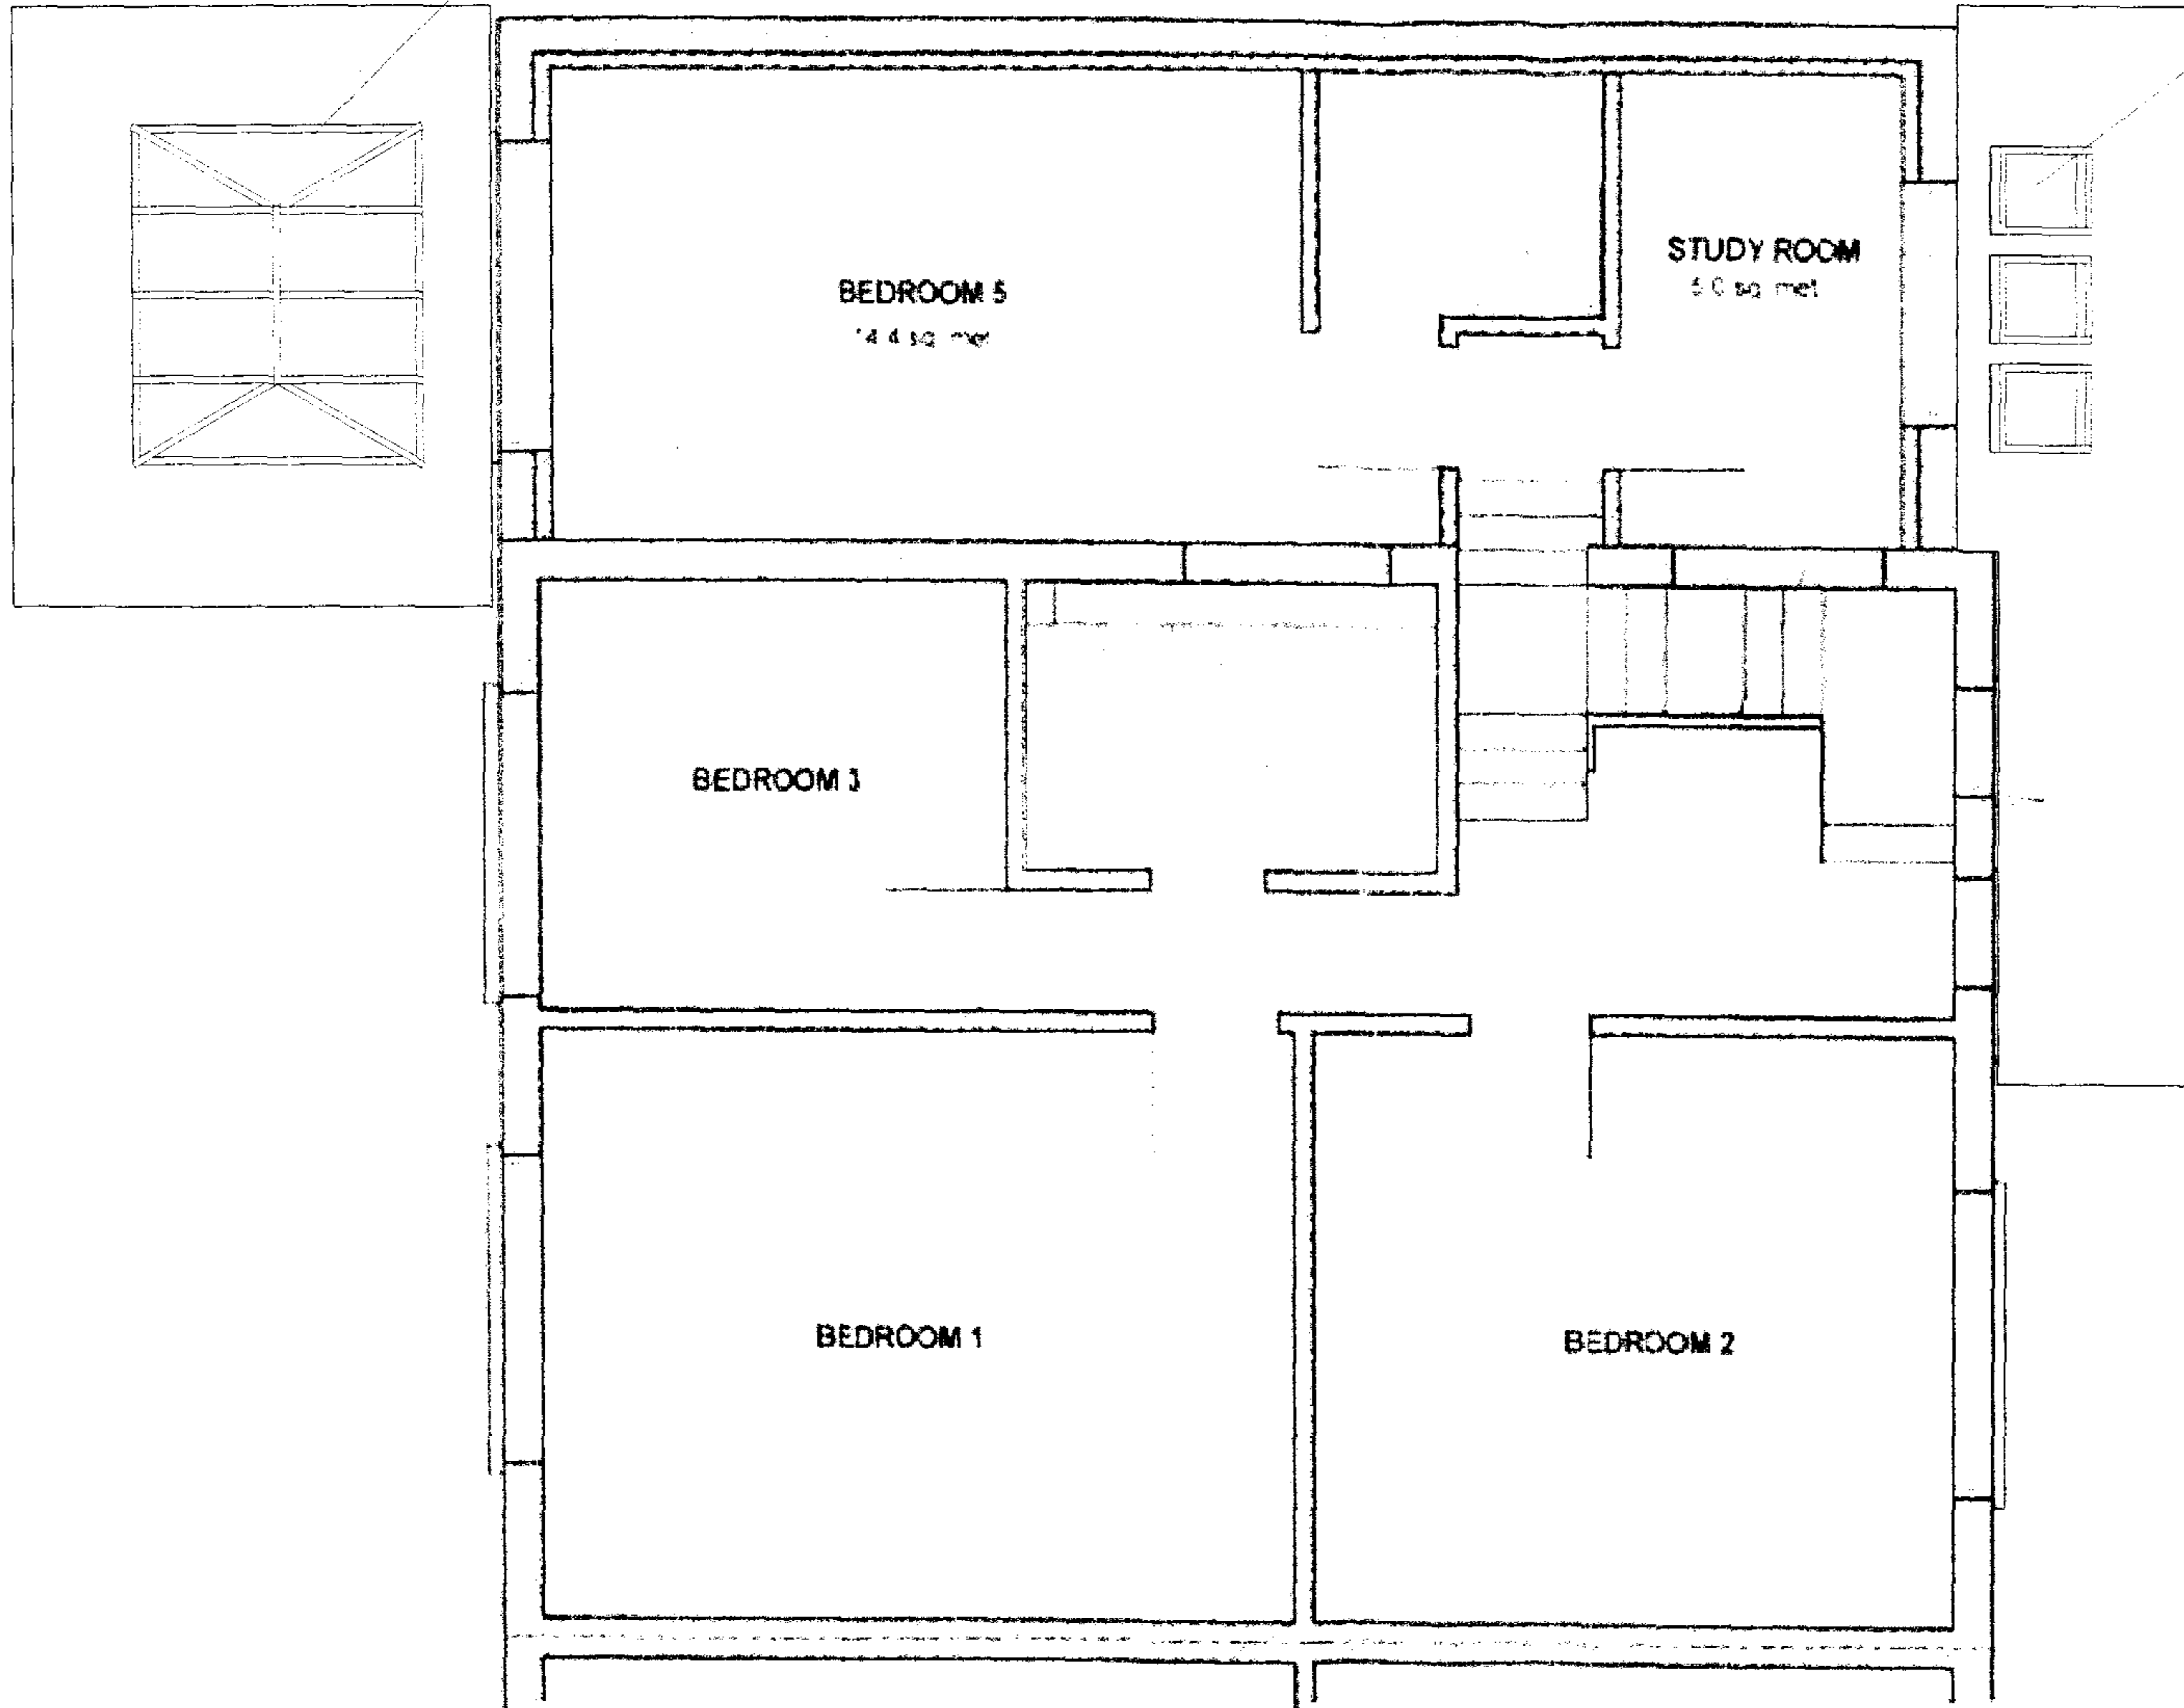

© Compayne Gdn NW6

rawing No. NP

ended Proposal
irst Floor Plan


scale 1:50

May 2004

ZAKANINKI PROJECTS LTD 17 Heath Drive London NW3 7SL tel 020 7794 2896 fax 020 7431 3571

2004/2624/P

new rooflight with obscured glass

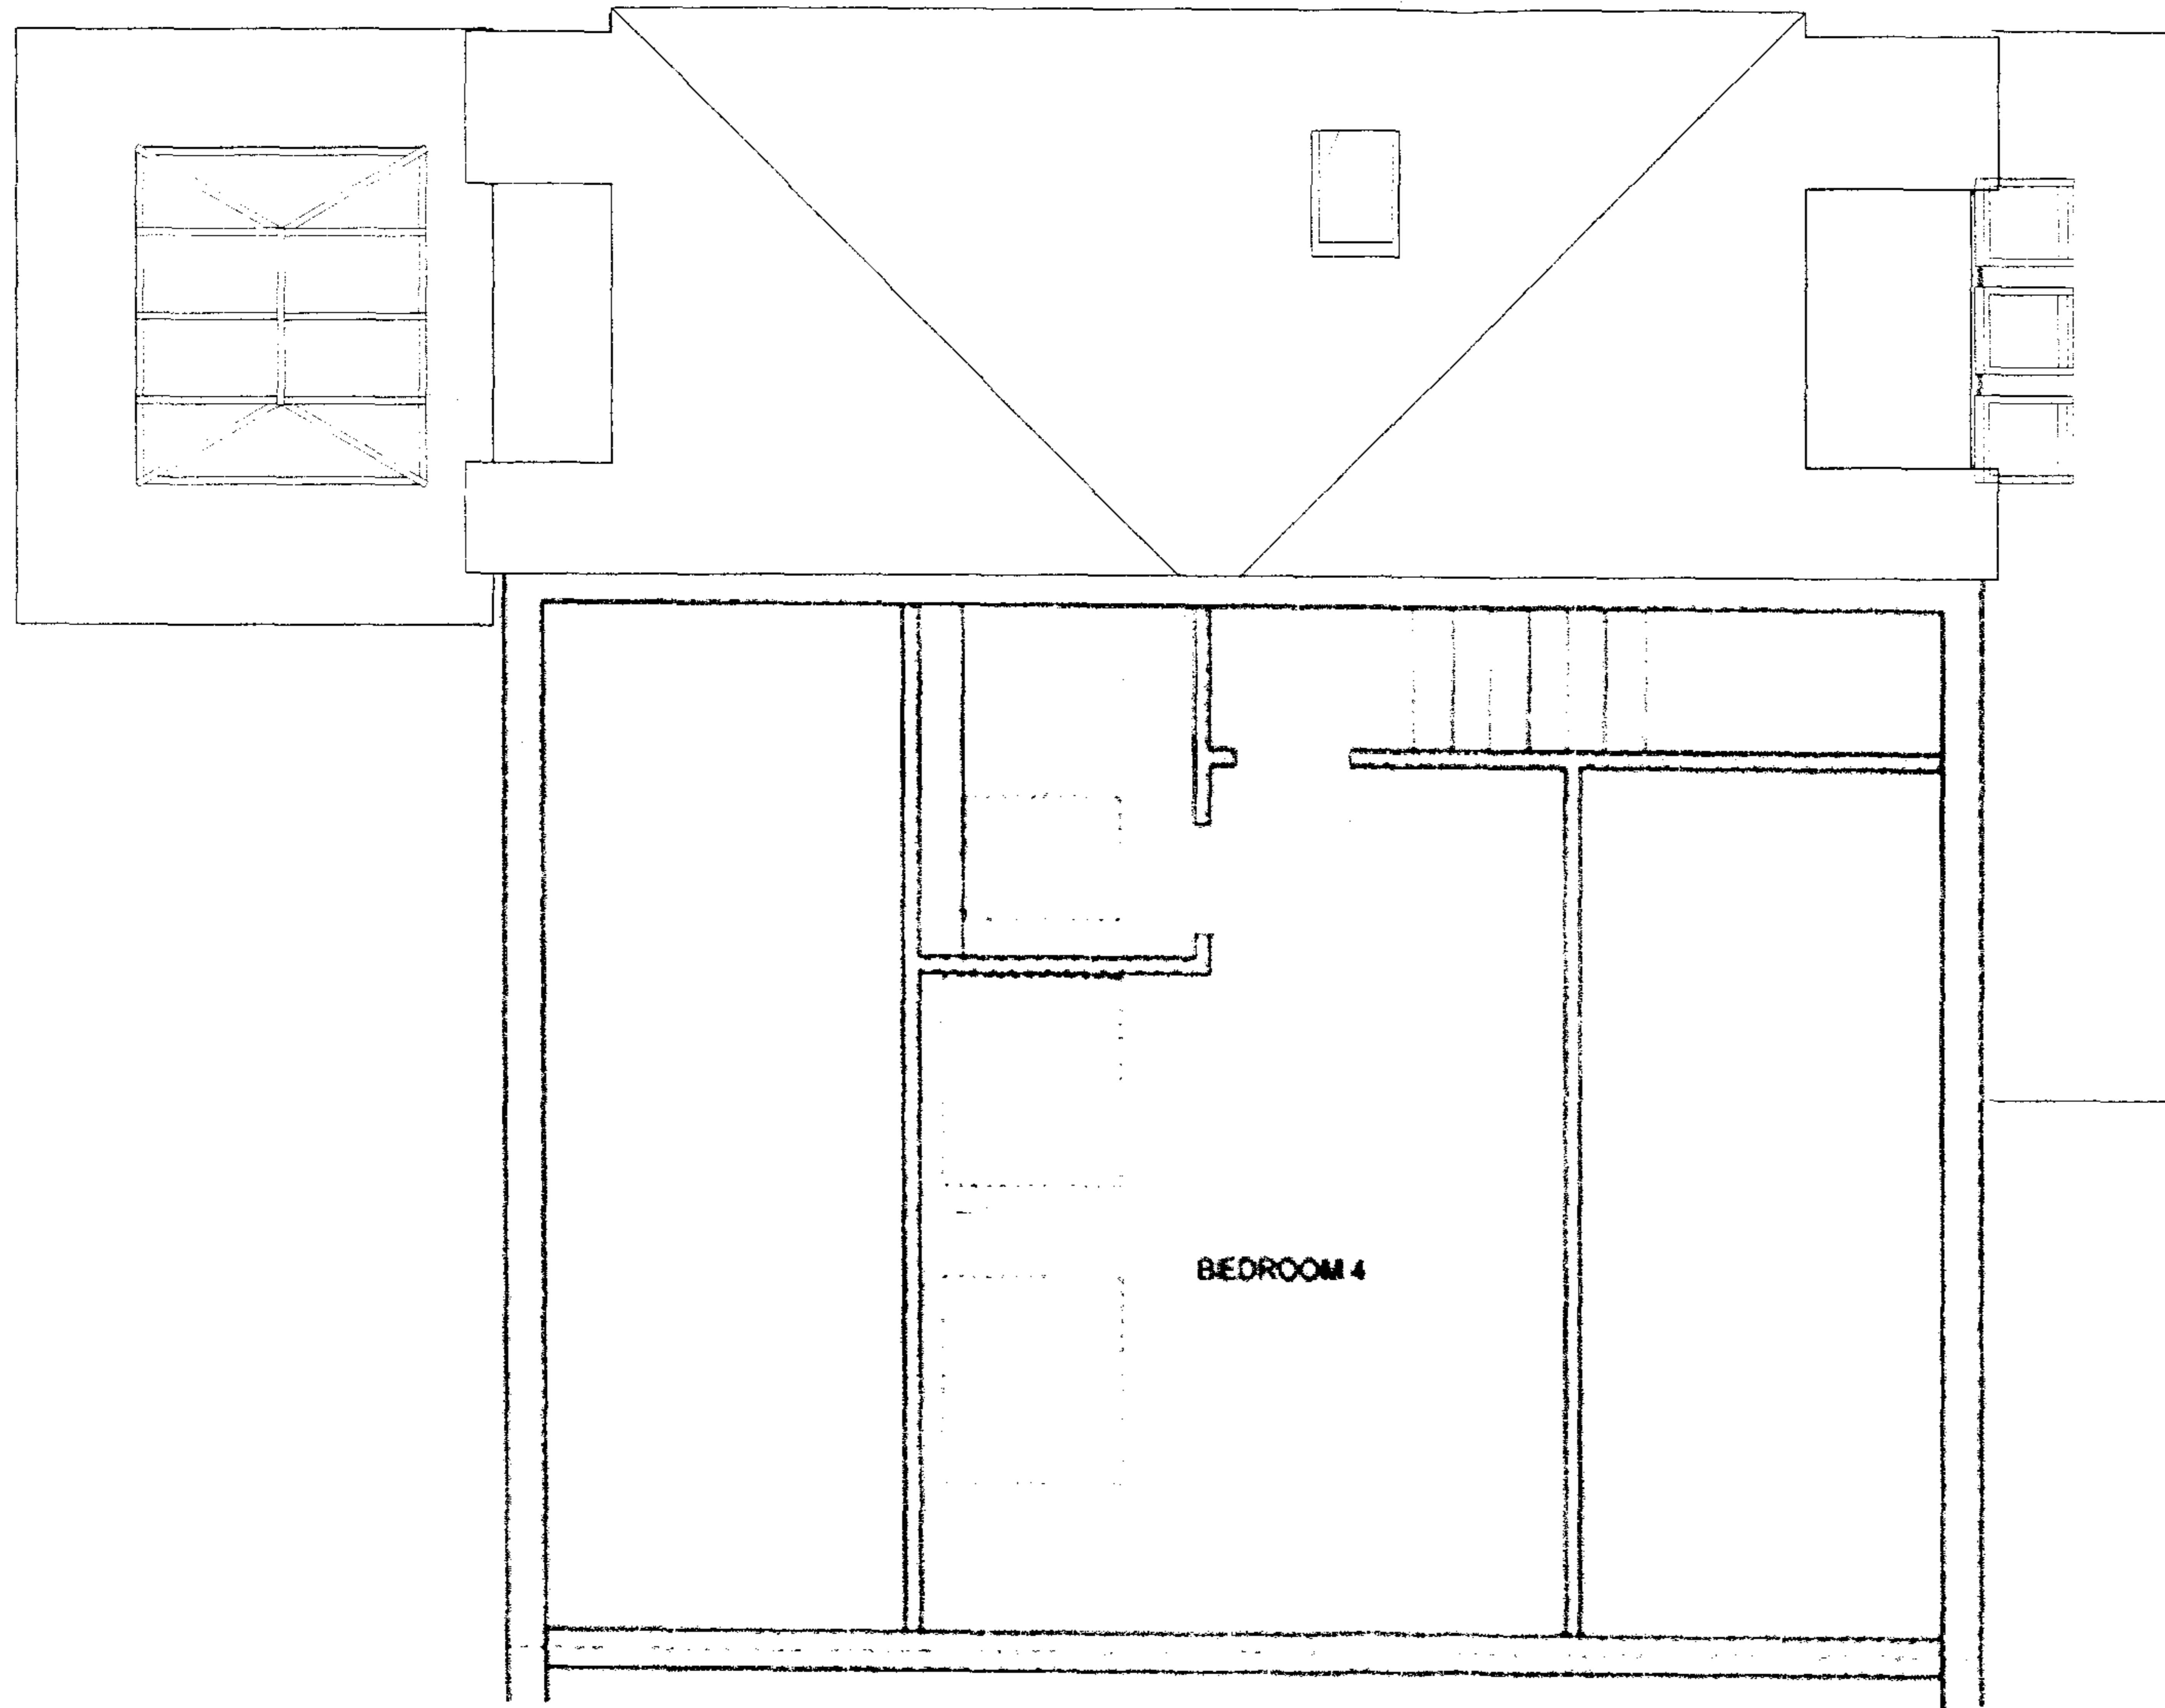

69 Compayne Lane NW6

Drawing No. NF

Amended Proposal
Second Floor Plan

Scale 1:50


May 2004

ZAKAMINKI PROJECTS LTD 17 Heath Drive London NW3 7SL tel 020 7794 2896 fax 020 7431 3571


2004/2624/P



FRONT ELEVATION

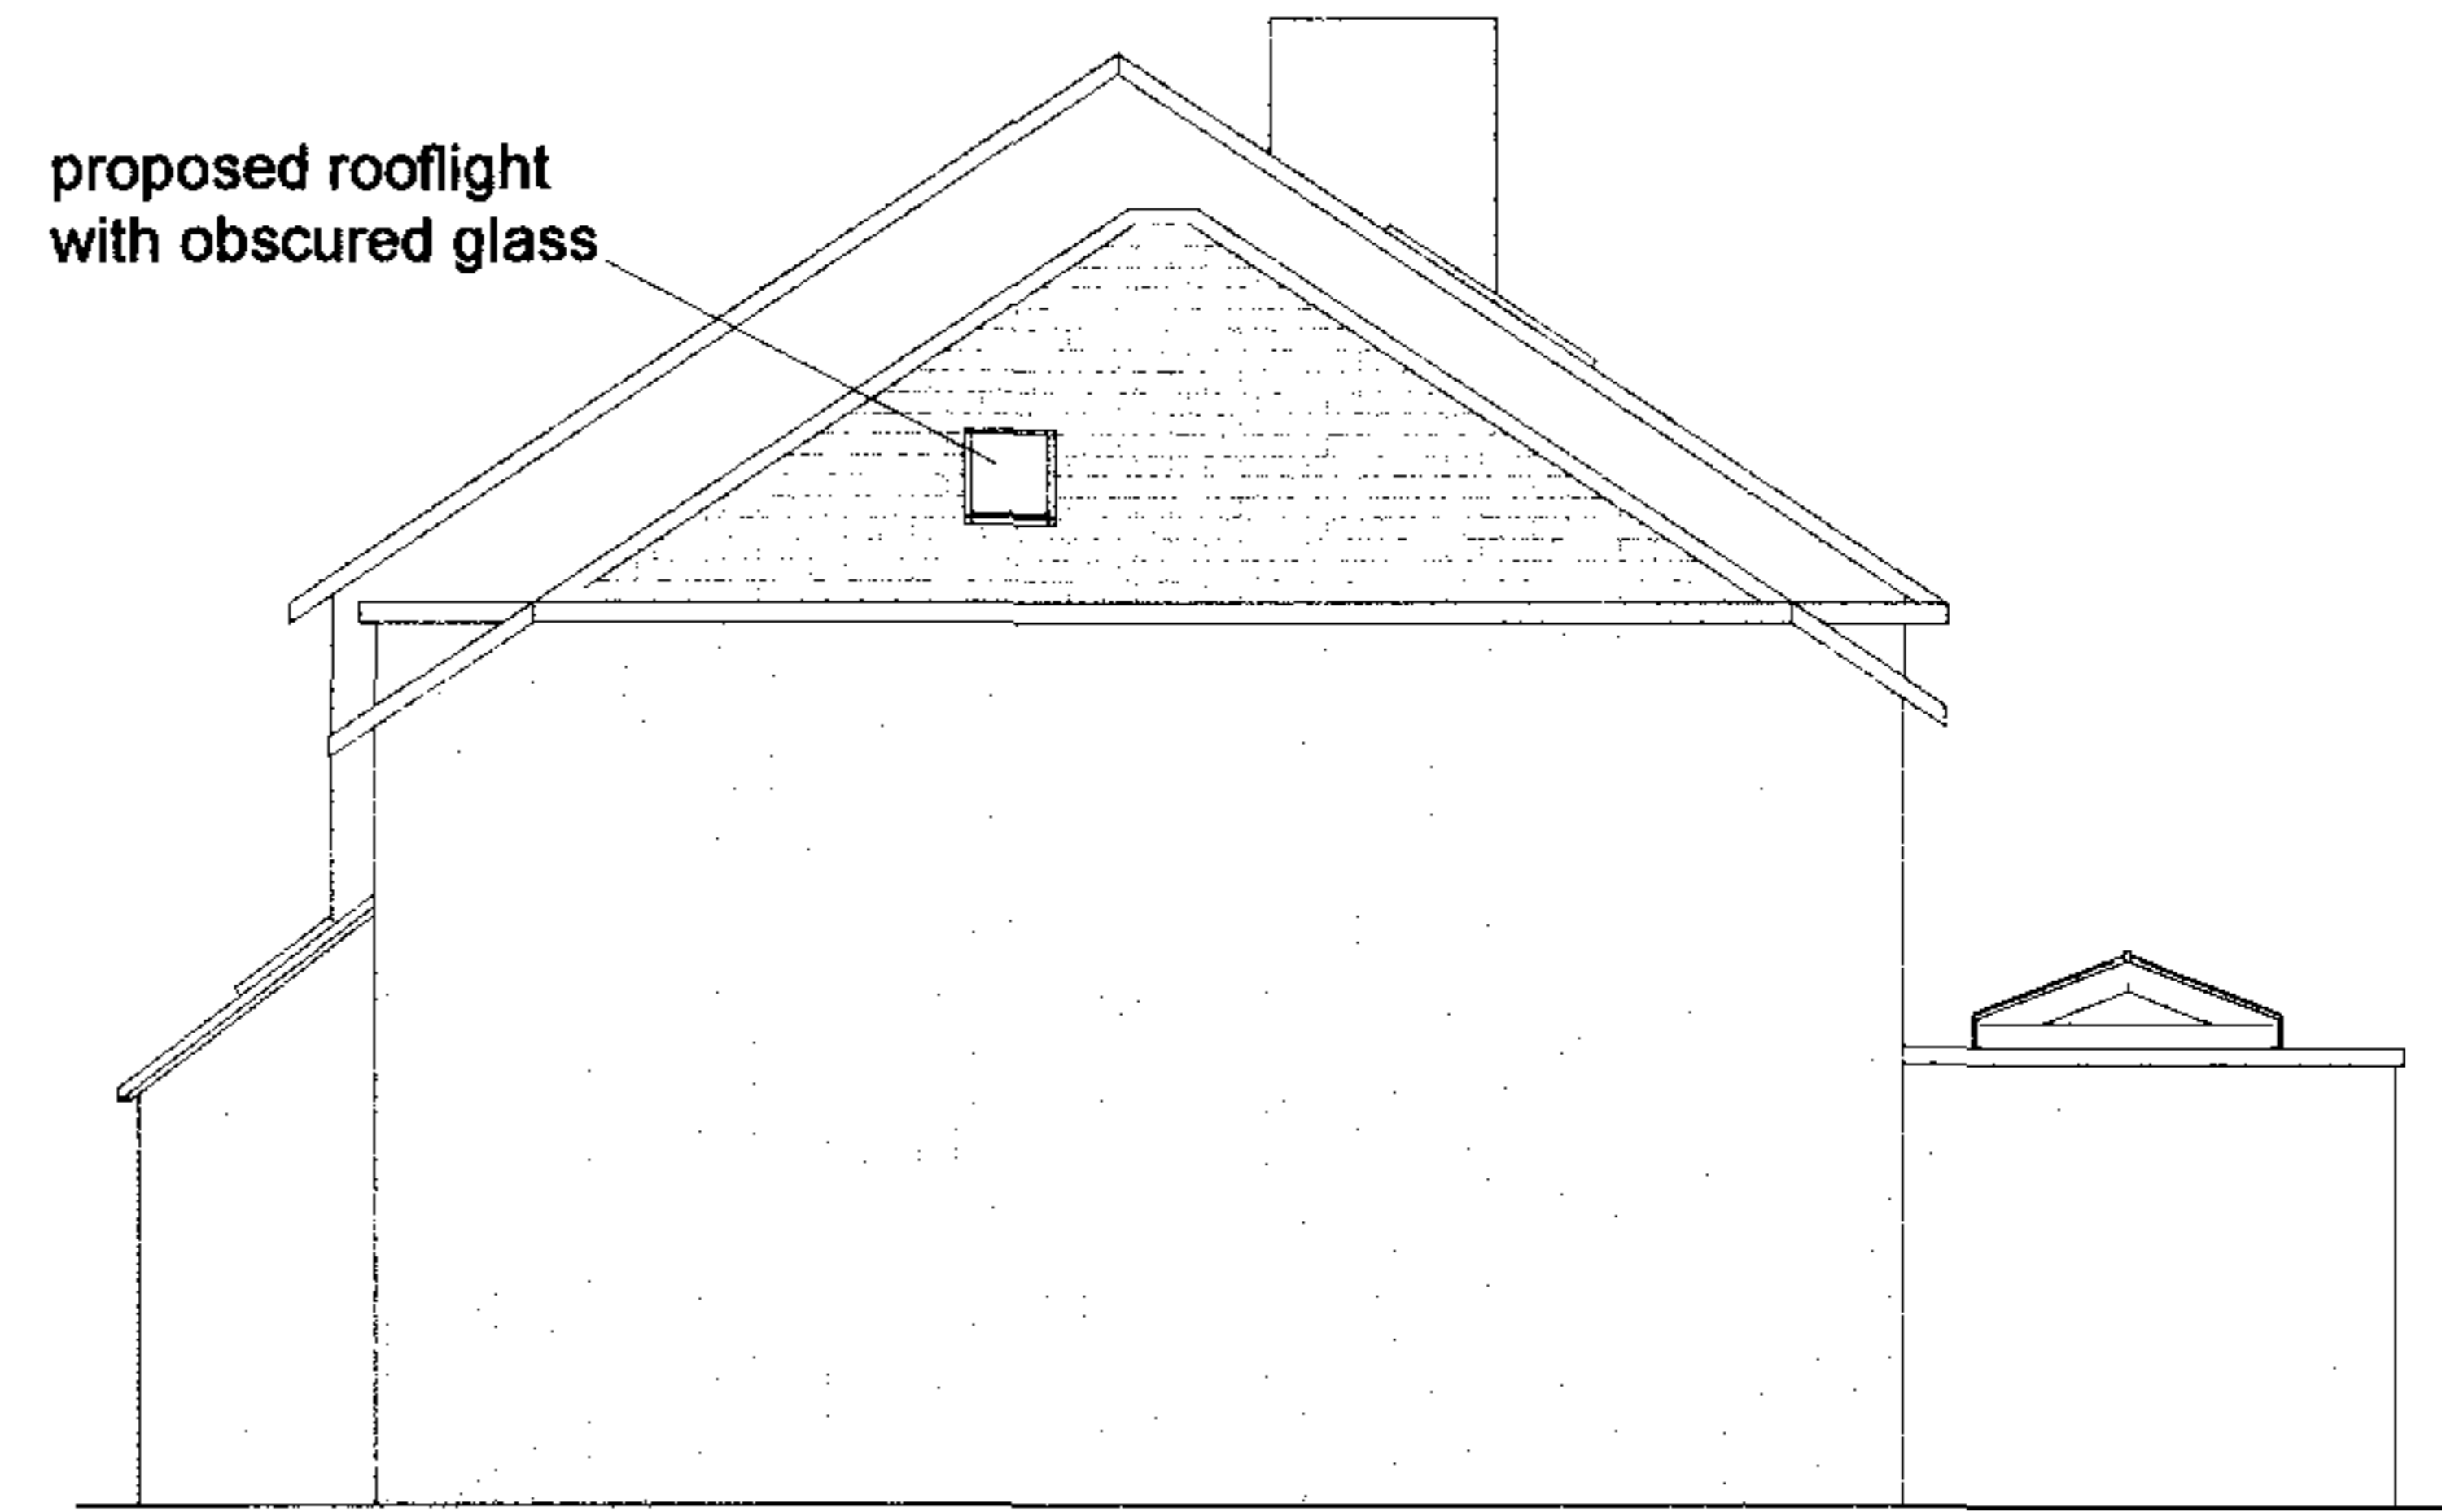

RIGHT ELEVATION

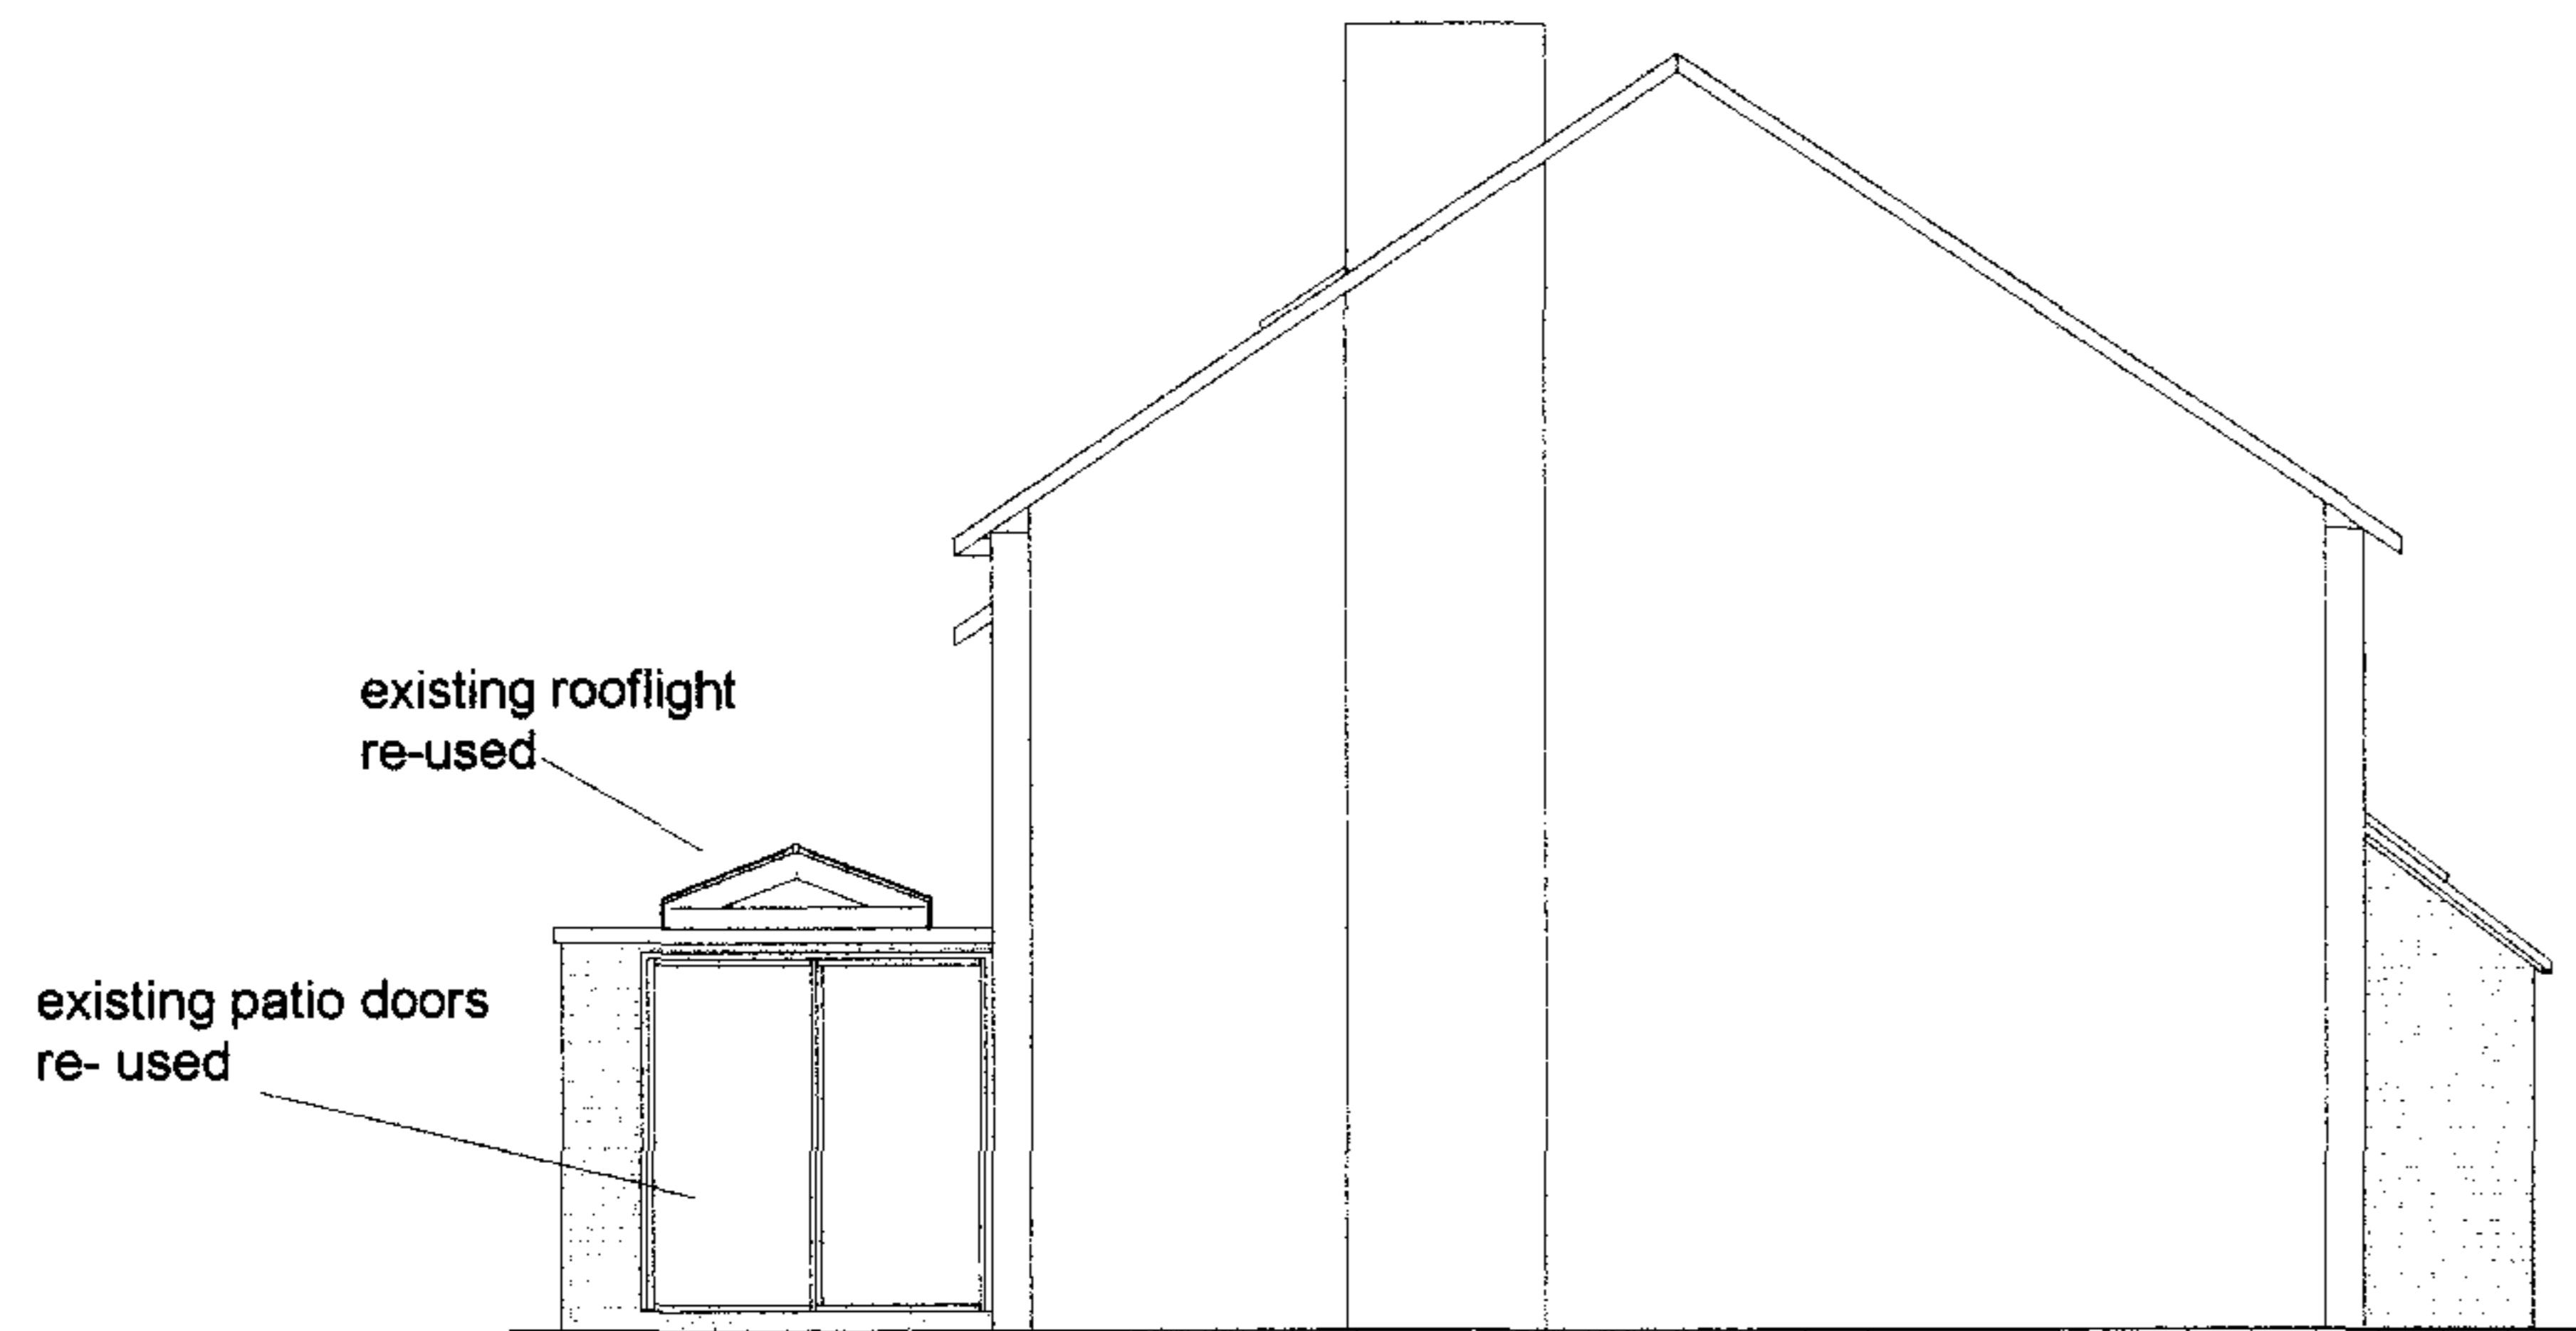

LEFT ELEVATION



REAR ELEVATION

69 Compayne Gdns NW6

Drawing No. NP



Amended Proposal Elevations

Scale 1/100

May 2004

ZAKAMINKI PROJECTS LTD 17 Heath Drive London NW3 7SL tel 020 7794 2896 fax 020 7431 3571 email robertzipper@lineone.net

2004/2624/P

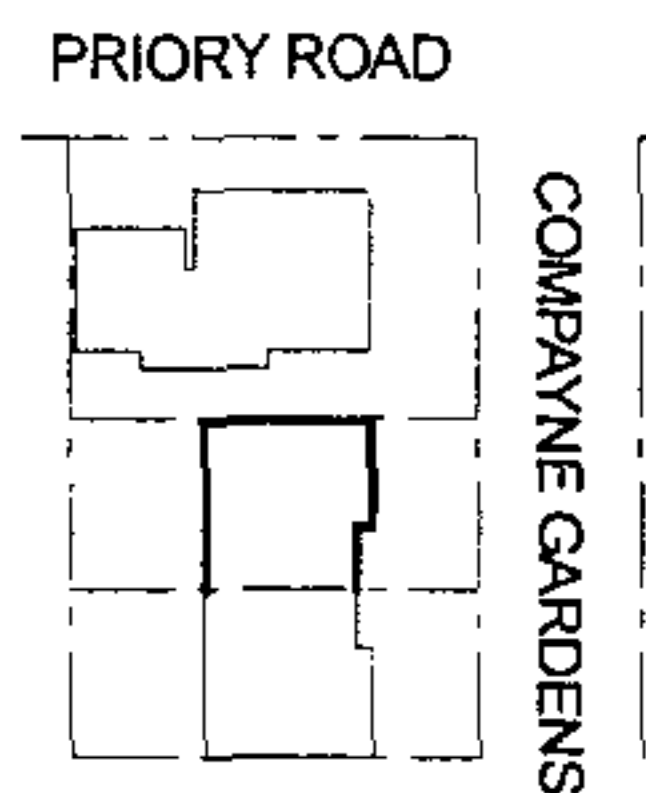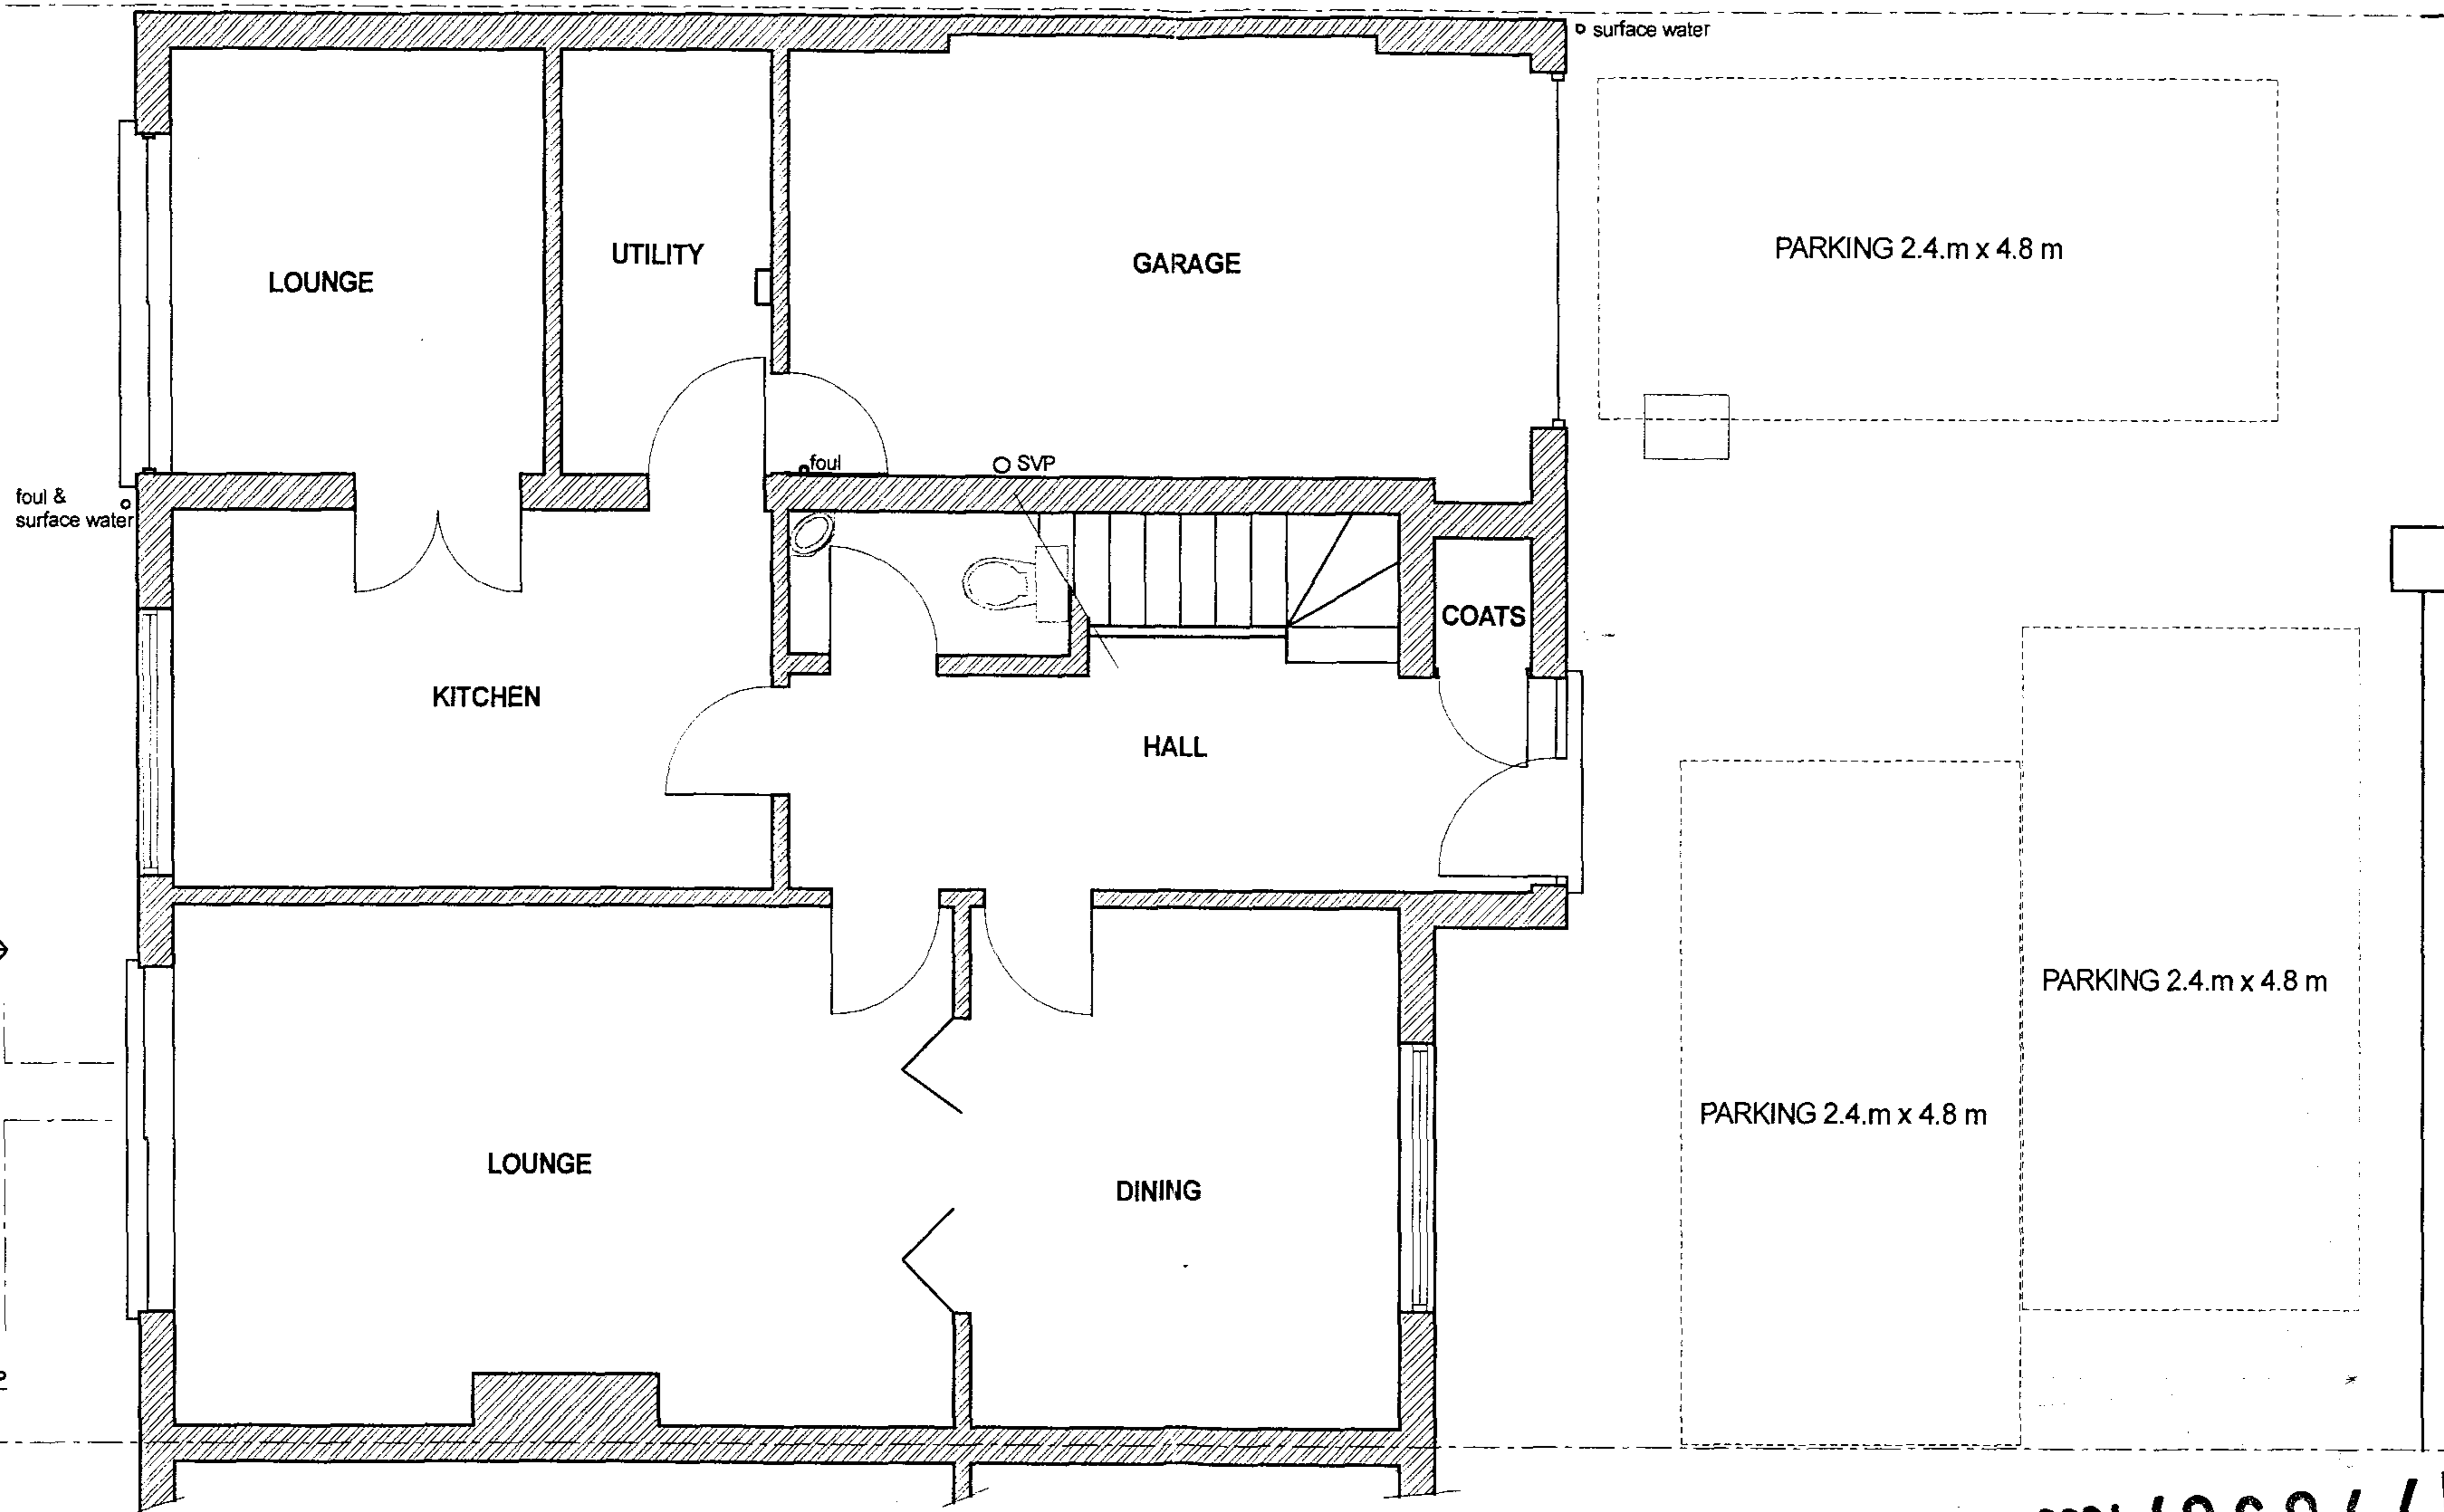

LOCATION MAP
scale 1:1250

2004/2624/P

APPROVED BY PLANNING


GROUND FLOOR LAYOUT (existing)
scale 1:50

ASPECT

73 Chepstow Road
London W2 5QR
tel : 020 7221 8764
fax: 020 7221 8365

project:
69 Compayne Gardens
London NW6 3DB

Project No. 1308
Drawing No. .1
Revision No. A
Date of Issue 13-05-02

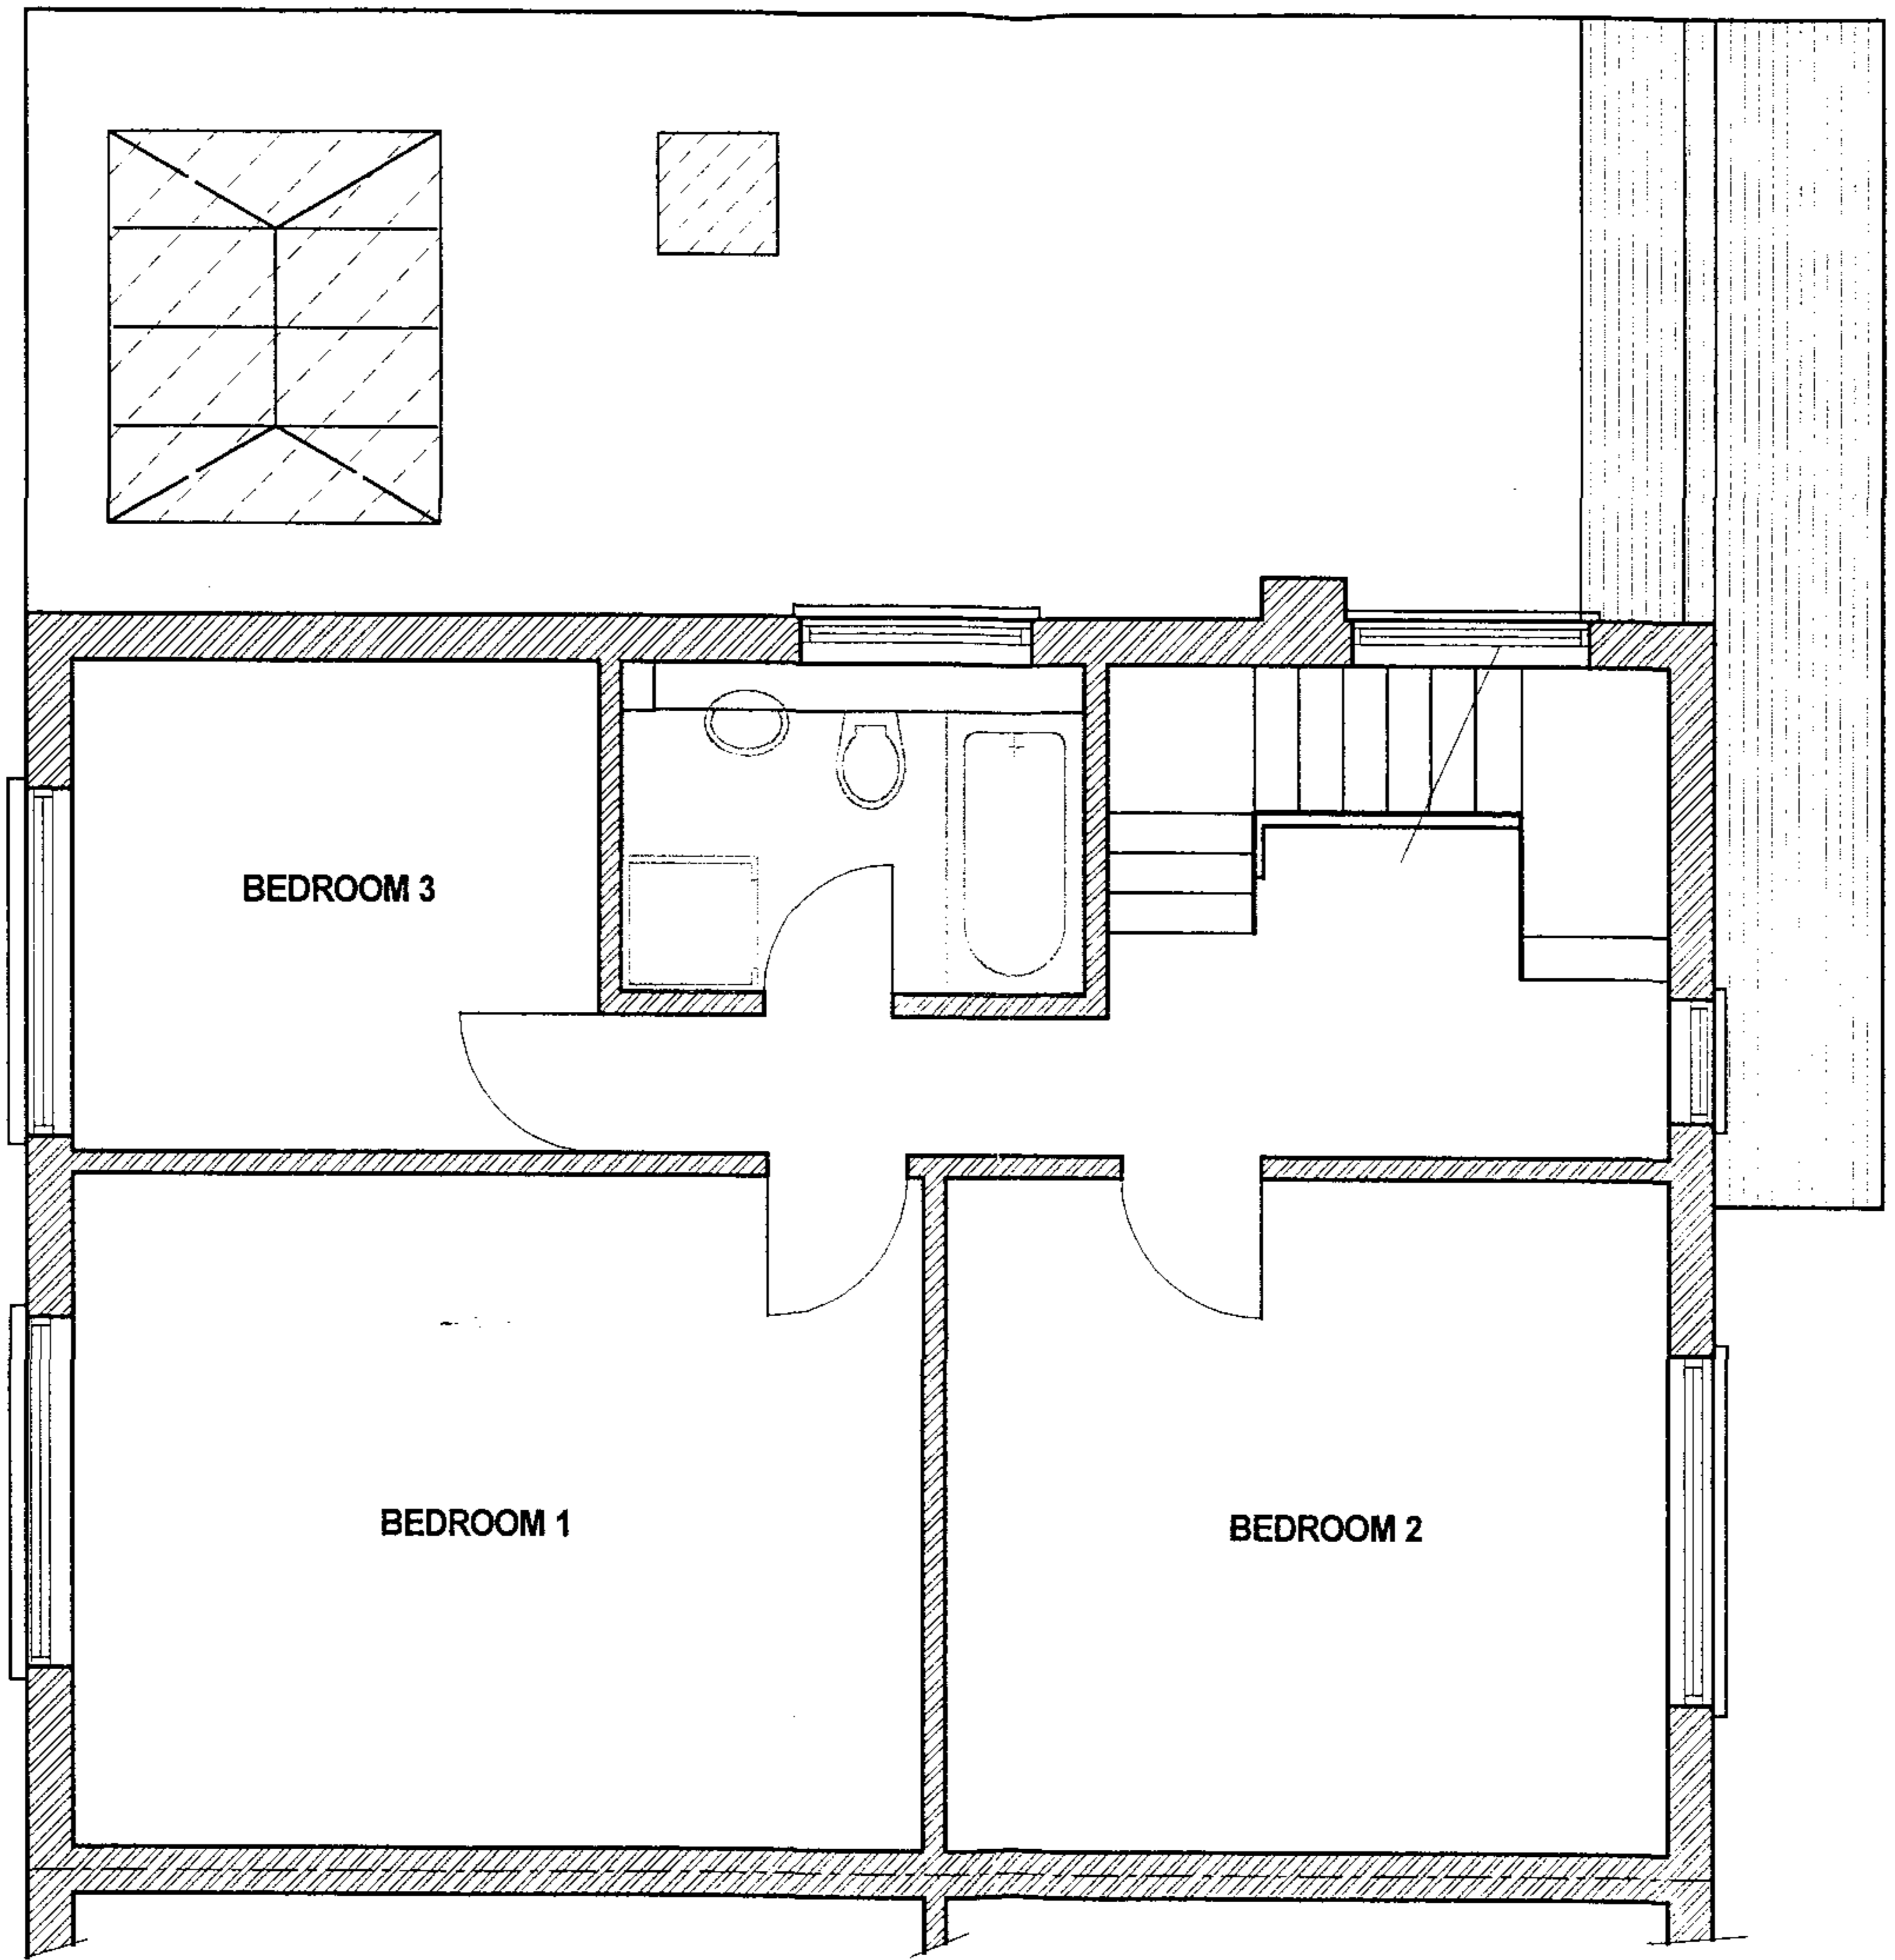

2003/2624/P


APPROVED BY PLANNING

ASPECT

73 Chepstow Road
London W2 5QR
tel : 020 7221 8764
fax: 020 7221 8365

project:
69 Compayne Gardens
London NW6 3DB

Project No. 1308
Drawing No. .2
Revision No. A
Date of Issue 13-05-02

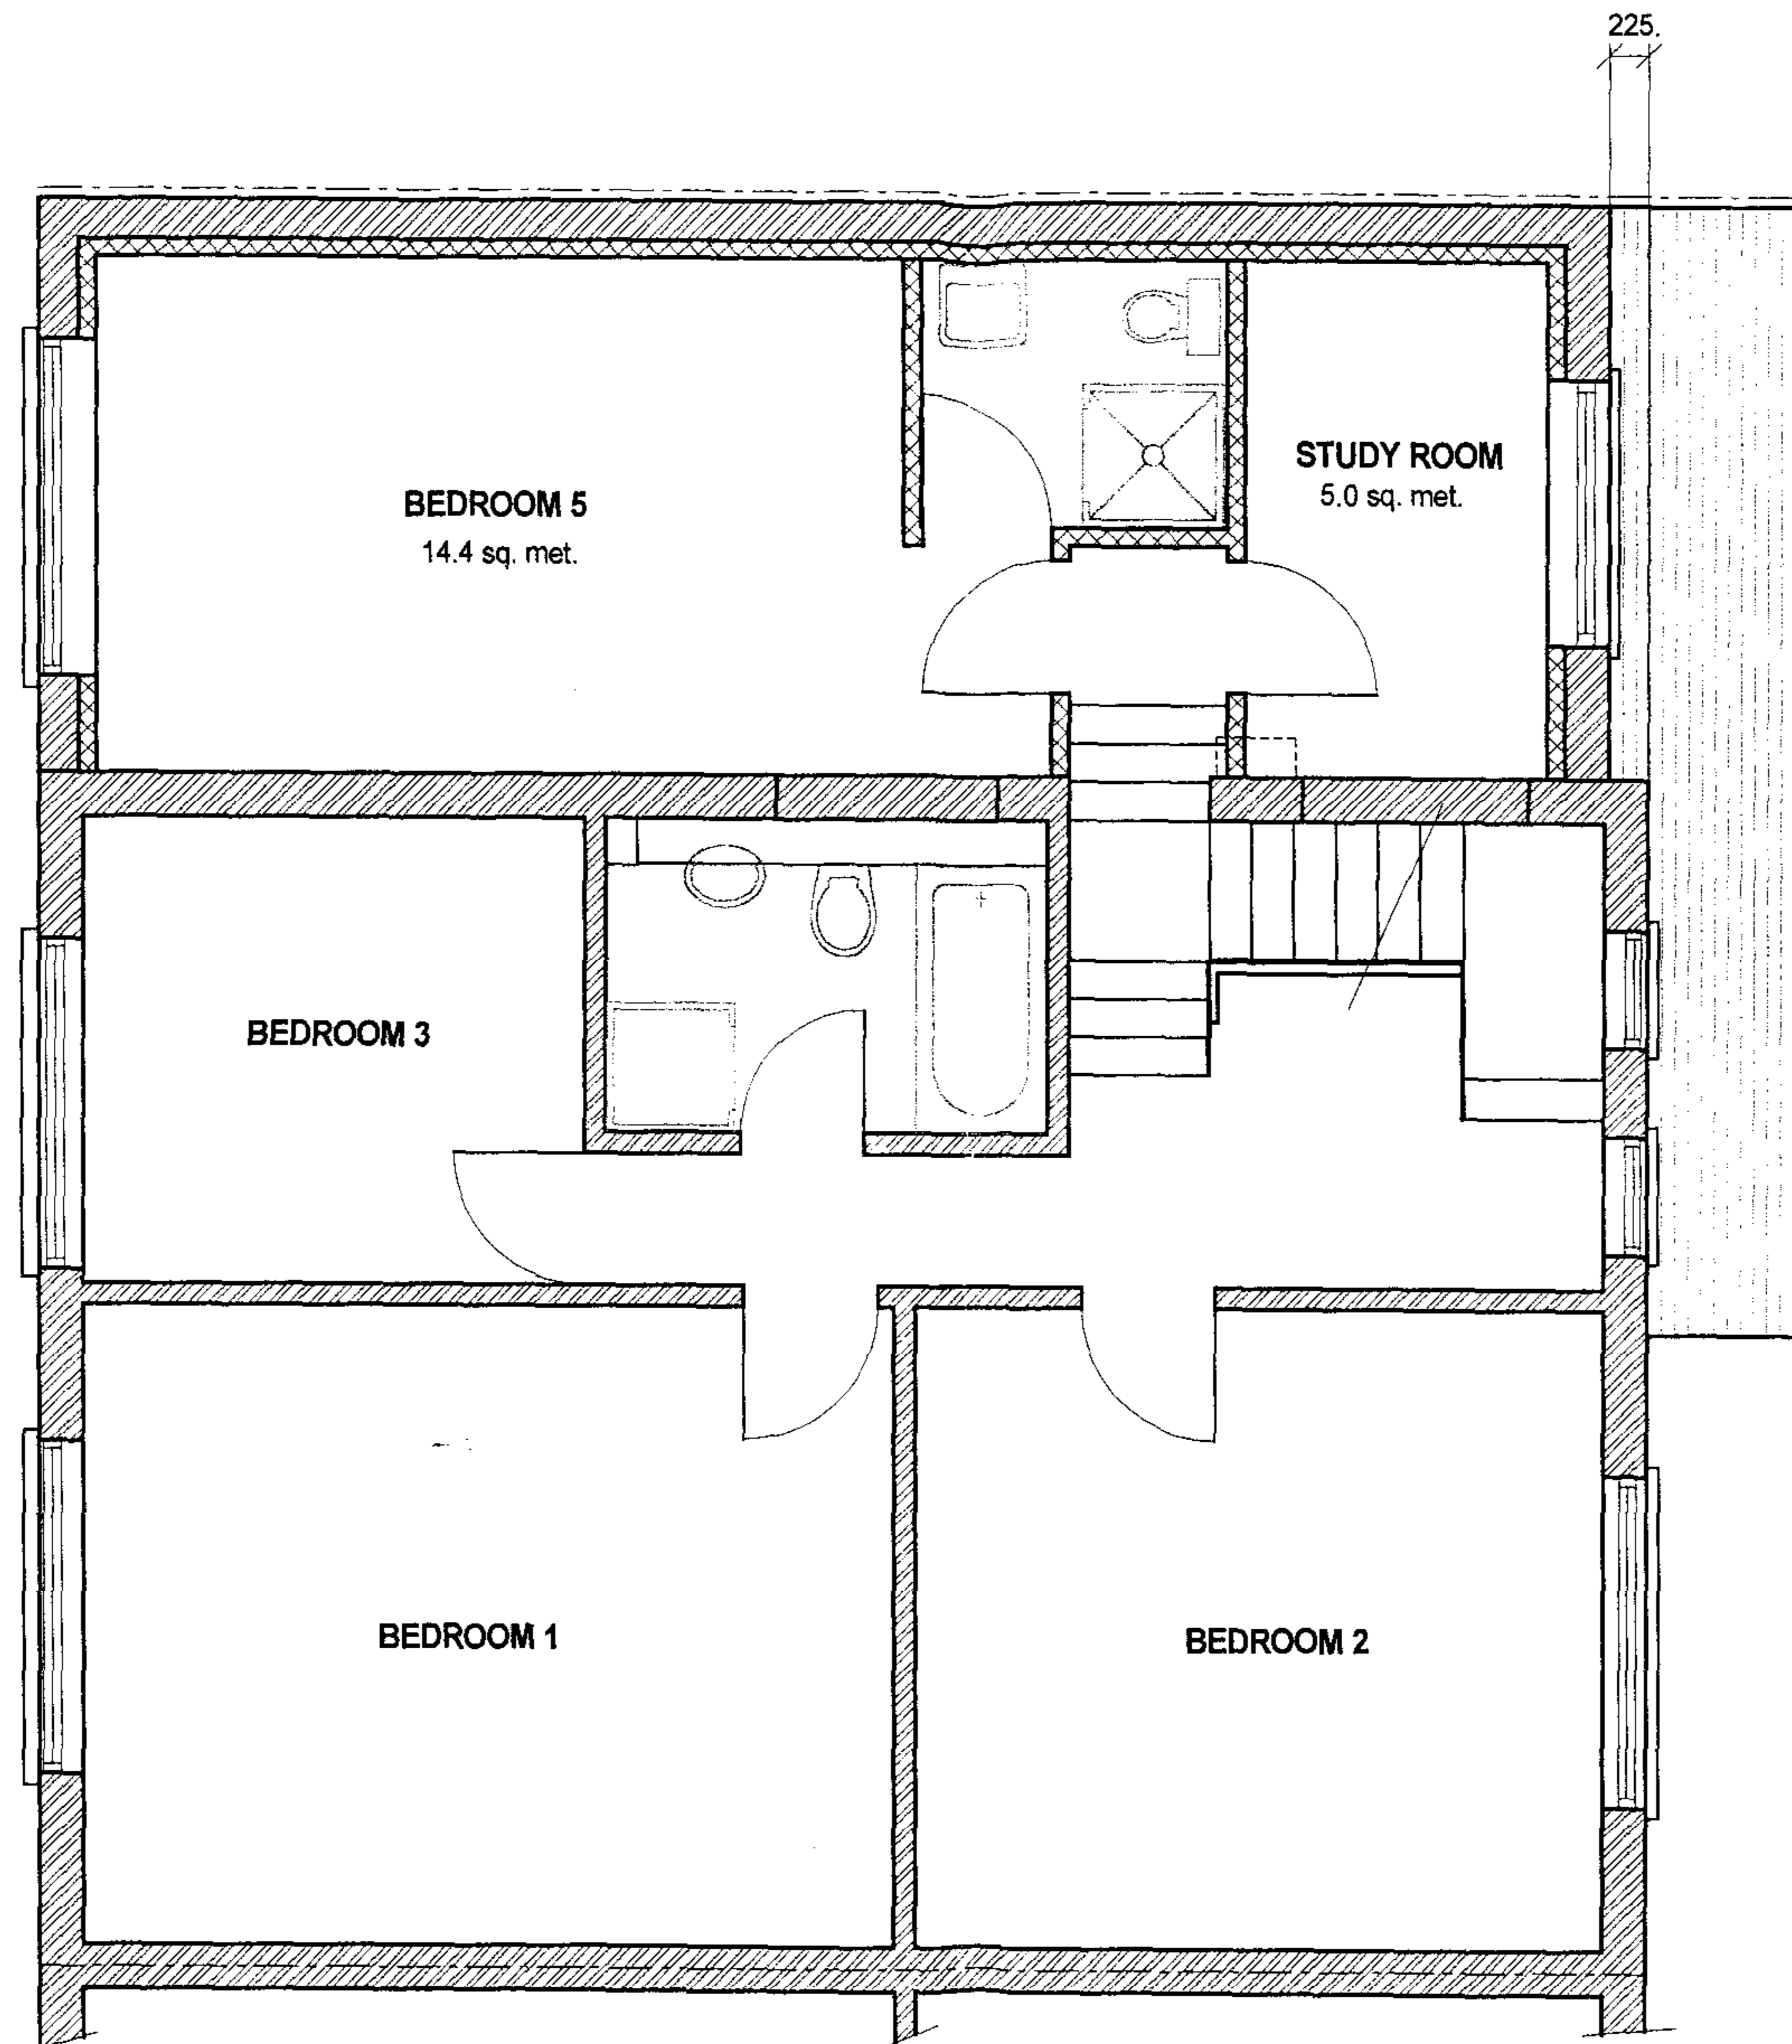

2004/2624/P

APPROVED BY PLANNING


FIRST FLOOR LAYOUT (proposed)
scale 1:50

ASPECT

73 Chepstow Road
London W2 5QR
tel : 020 7221 8764
fax: 020 7221 8365

project:
69 Compayne Gardens
London NW6 3DB

Project No. 1308
Drawing No. .21
Revision No. C
Date of Issue 28-03-03

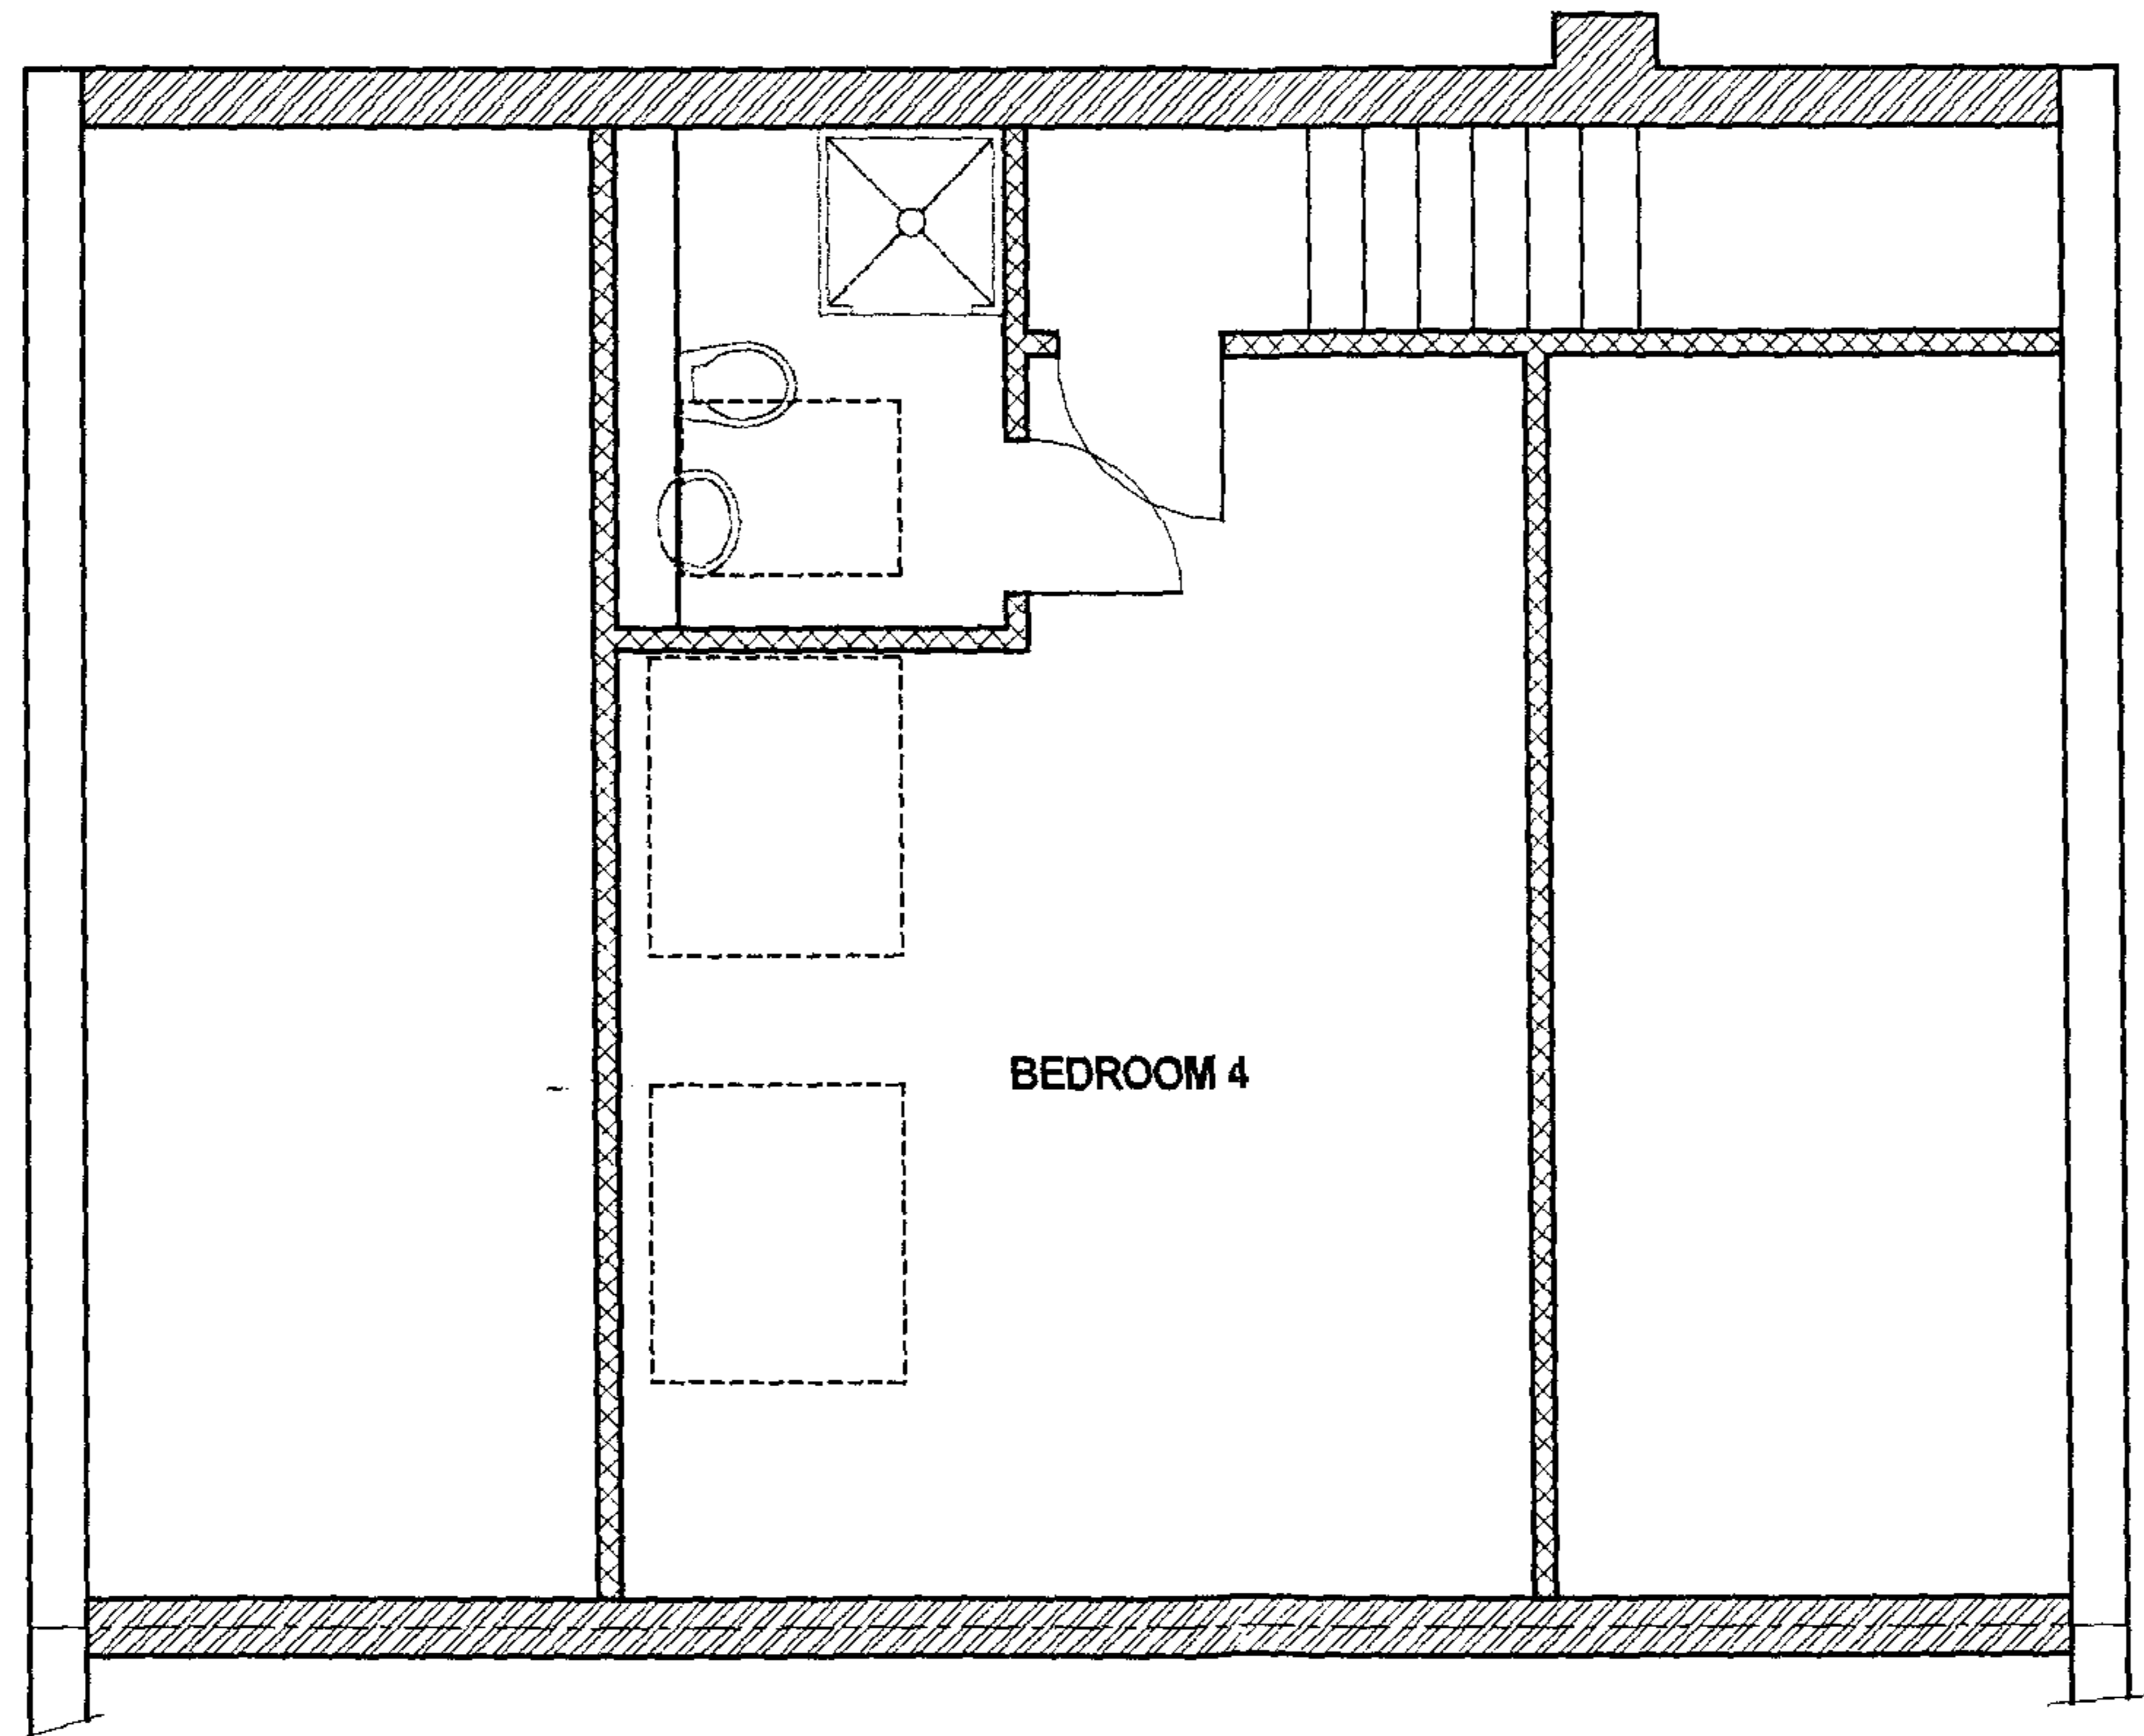

2004/2624/P

APPROVED BY PLANNING


SECOND FLOOR LAYOUT (existing)
scale 1:50

ASPECT

73 Chepstow Road
London W2 5QR
tel : 020 7221 8764
fax: 020 7221 8365

project:
69 Compayne Gardens
London NW6 3DB

Project No. 1308
Drawing No. .3
Revision No. A
Date of Issue 12.05.04

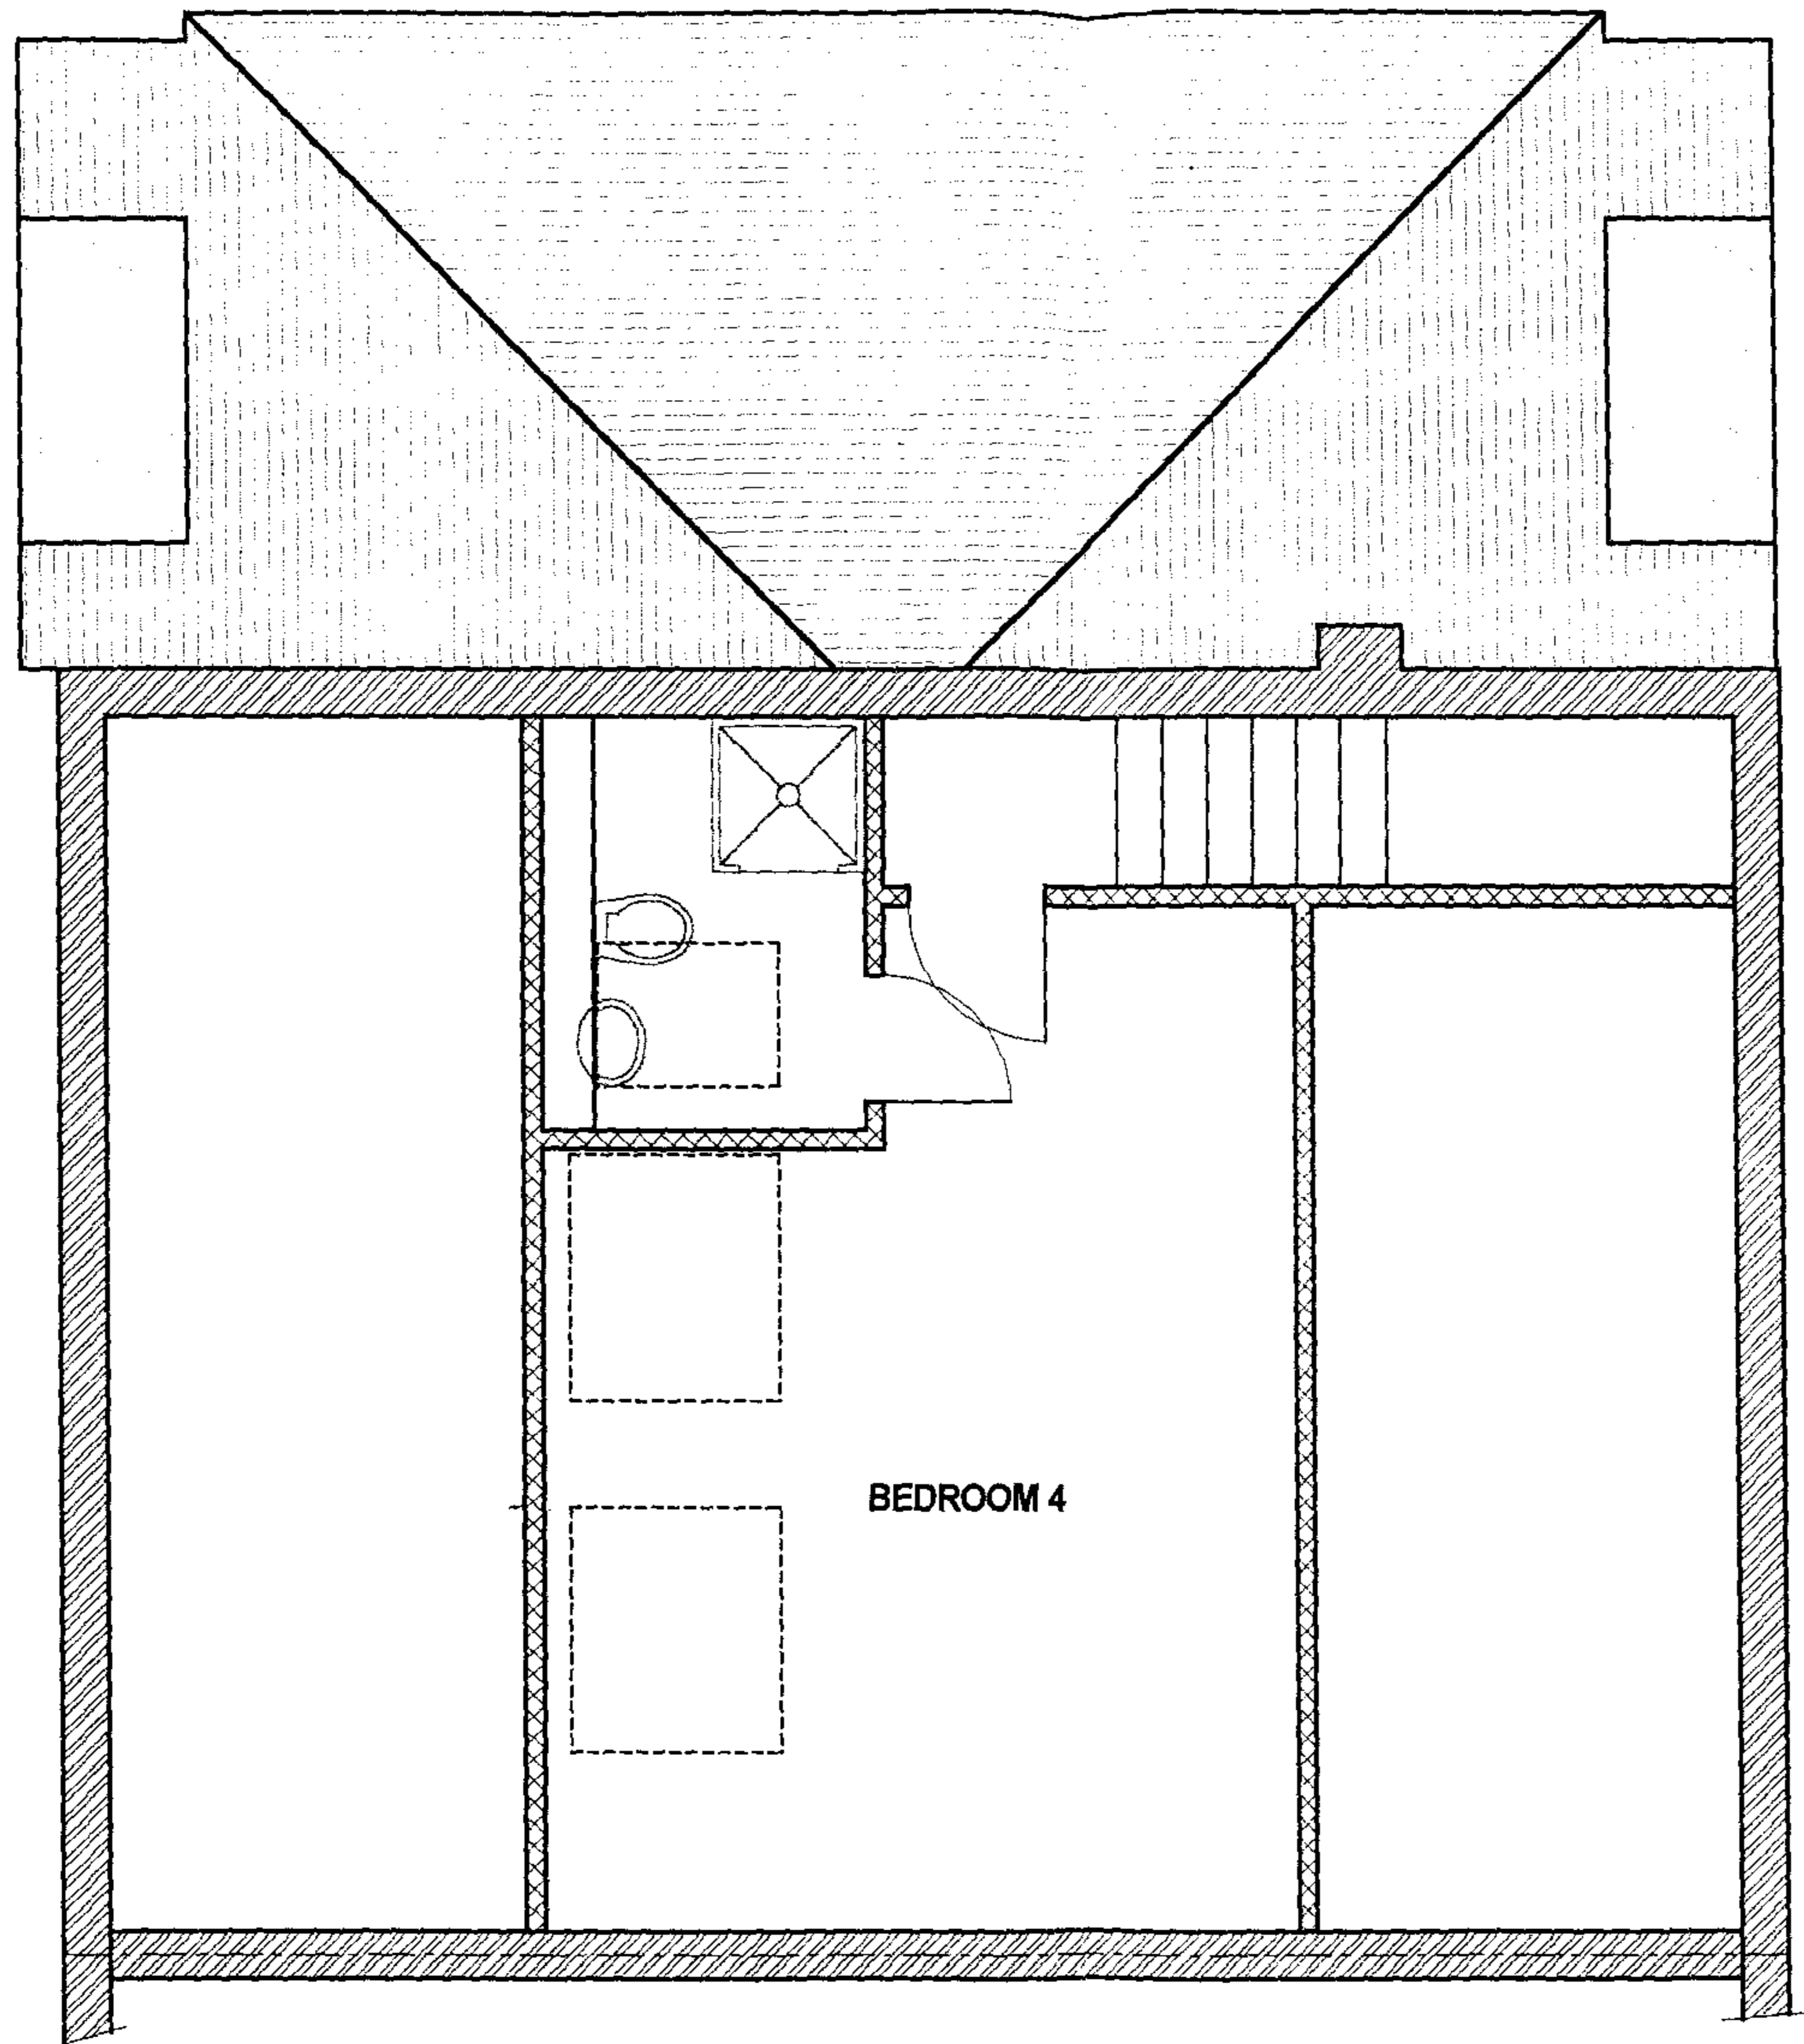

2004/2624/P

APPROVED BY PLANNING


SECOND FLOOR LAYOUT (proposed)
scale 1:50

ASPECT

73 Chepstow Road
London W2 5QR
tel : 020 7221 8764

project:
69 Compayne Gardens
London W14 0DD


Project No. 1308
Drawing No. 31
Revision No. 0

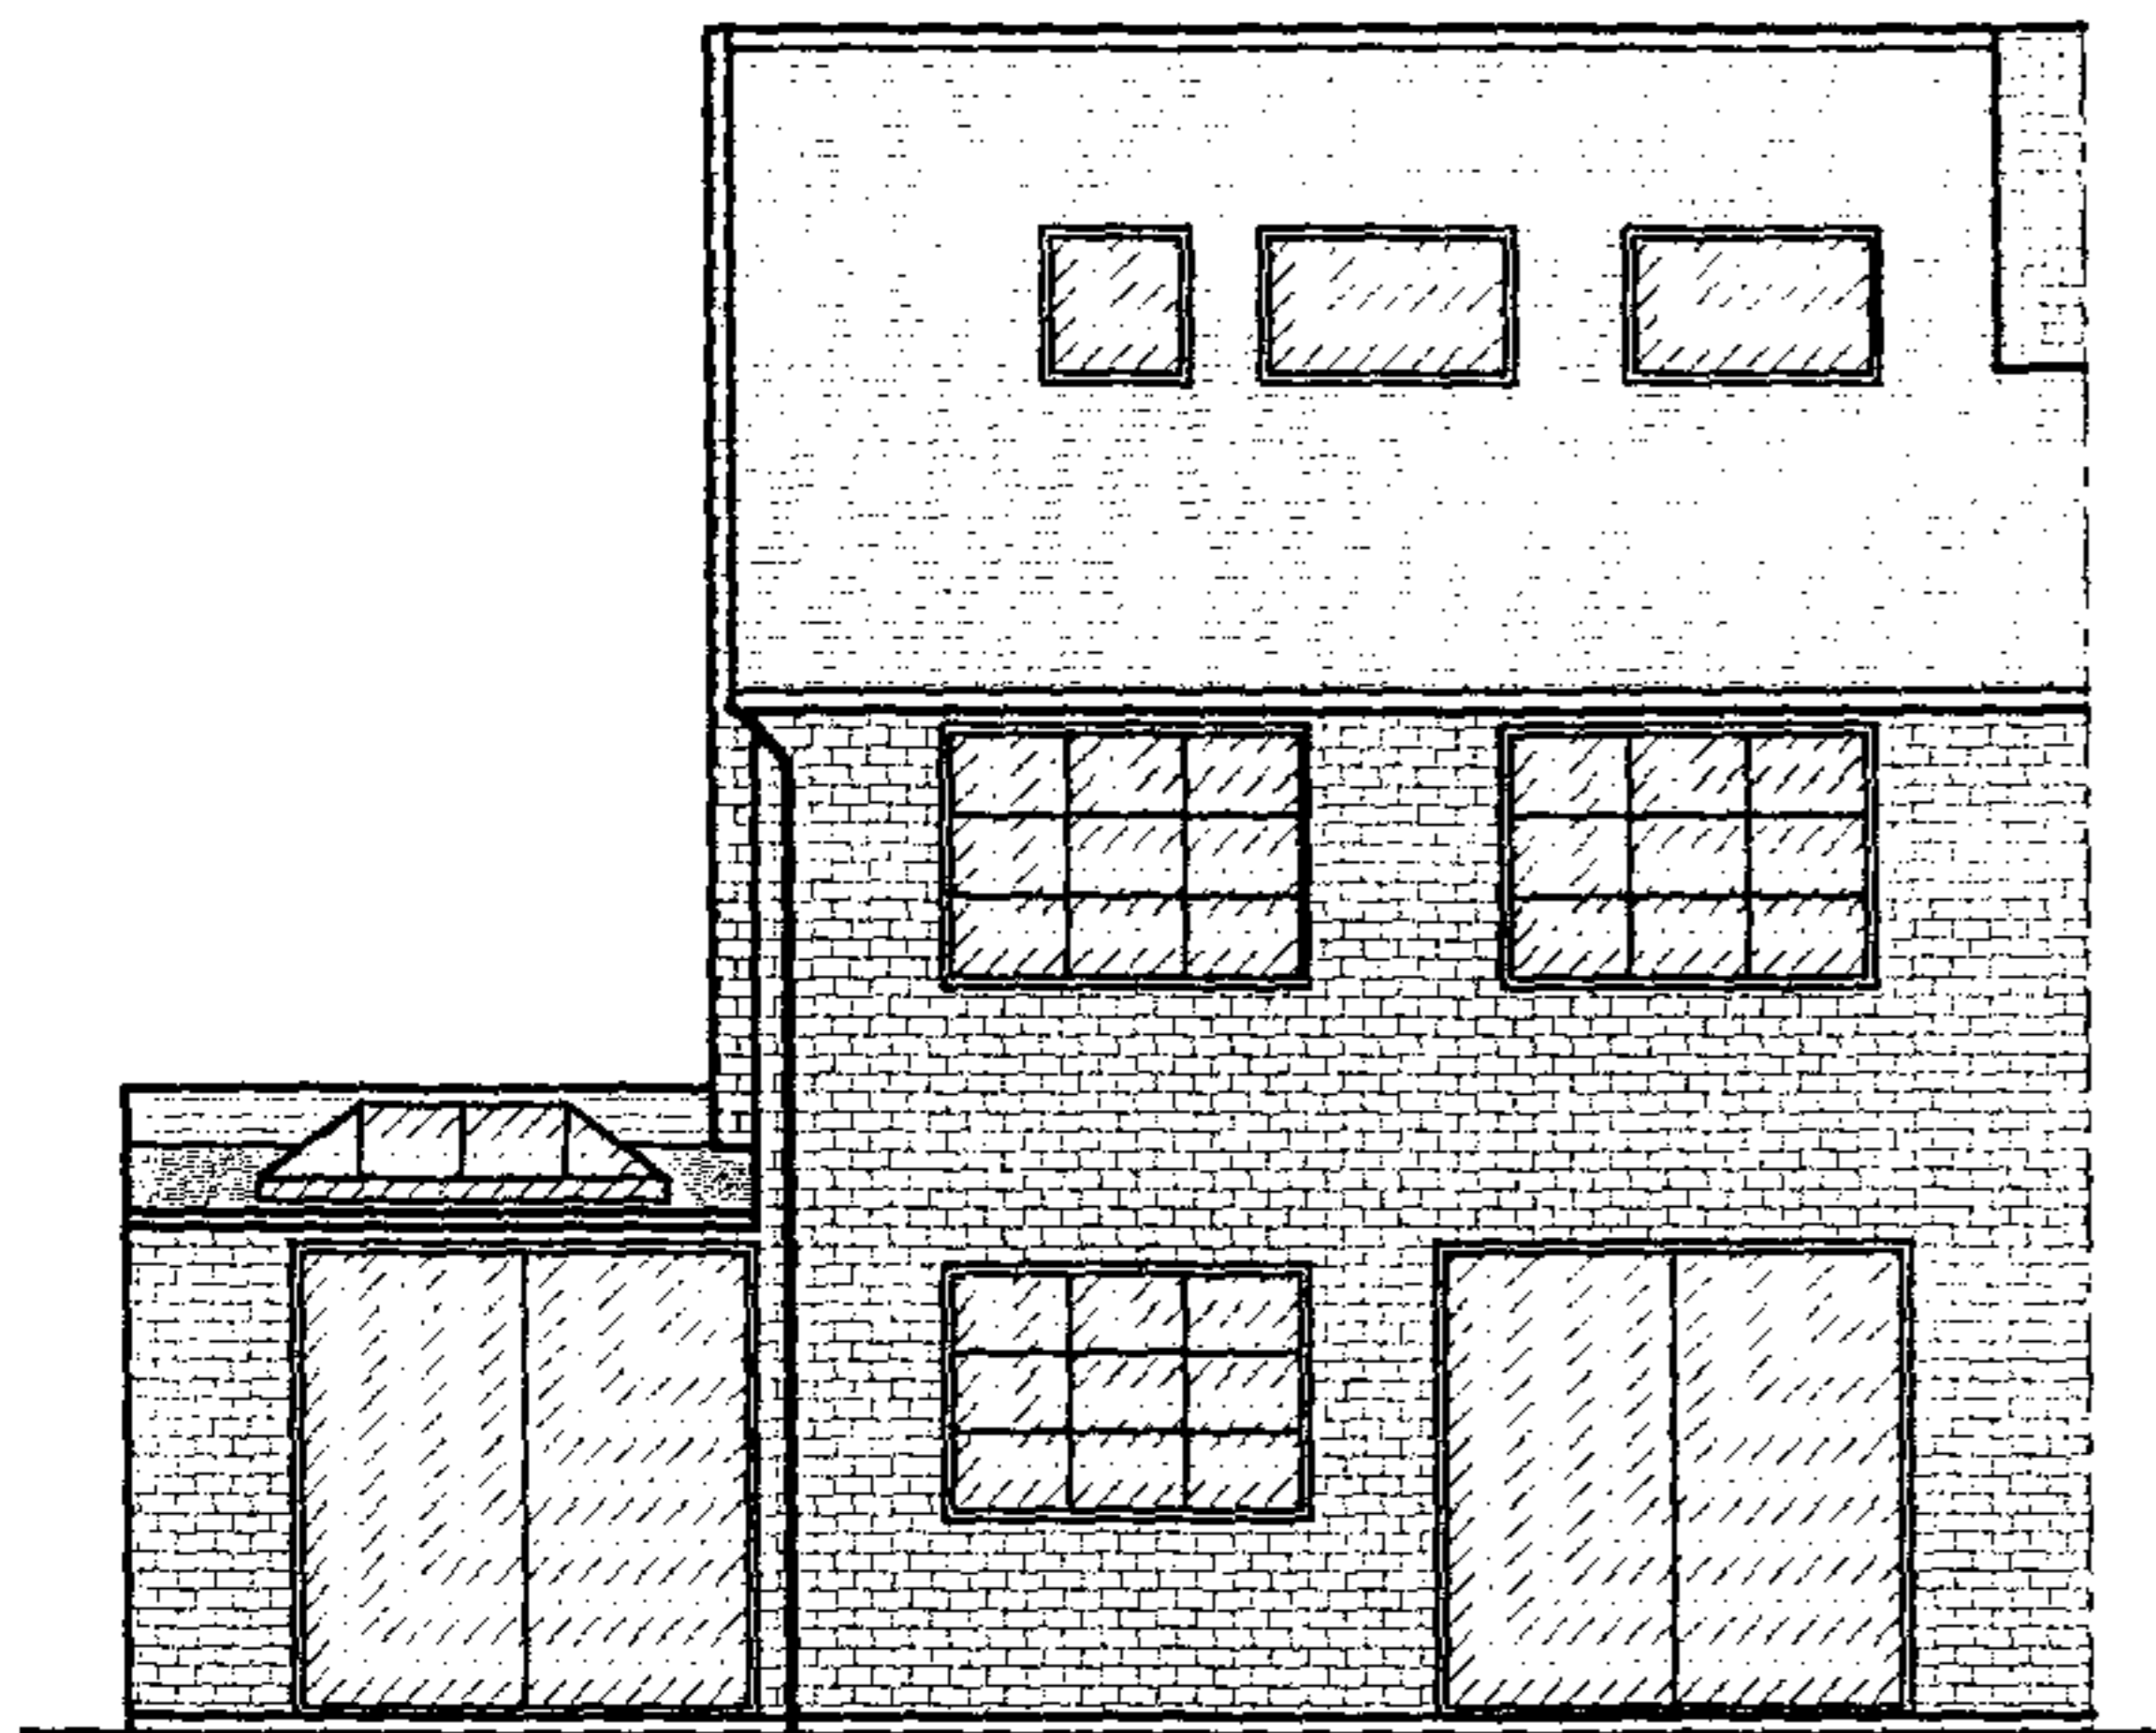

REAR ELEVATION (existing)
scale 1:100



FRONT ELEVATION (existing)
scale 1:100

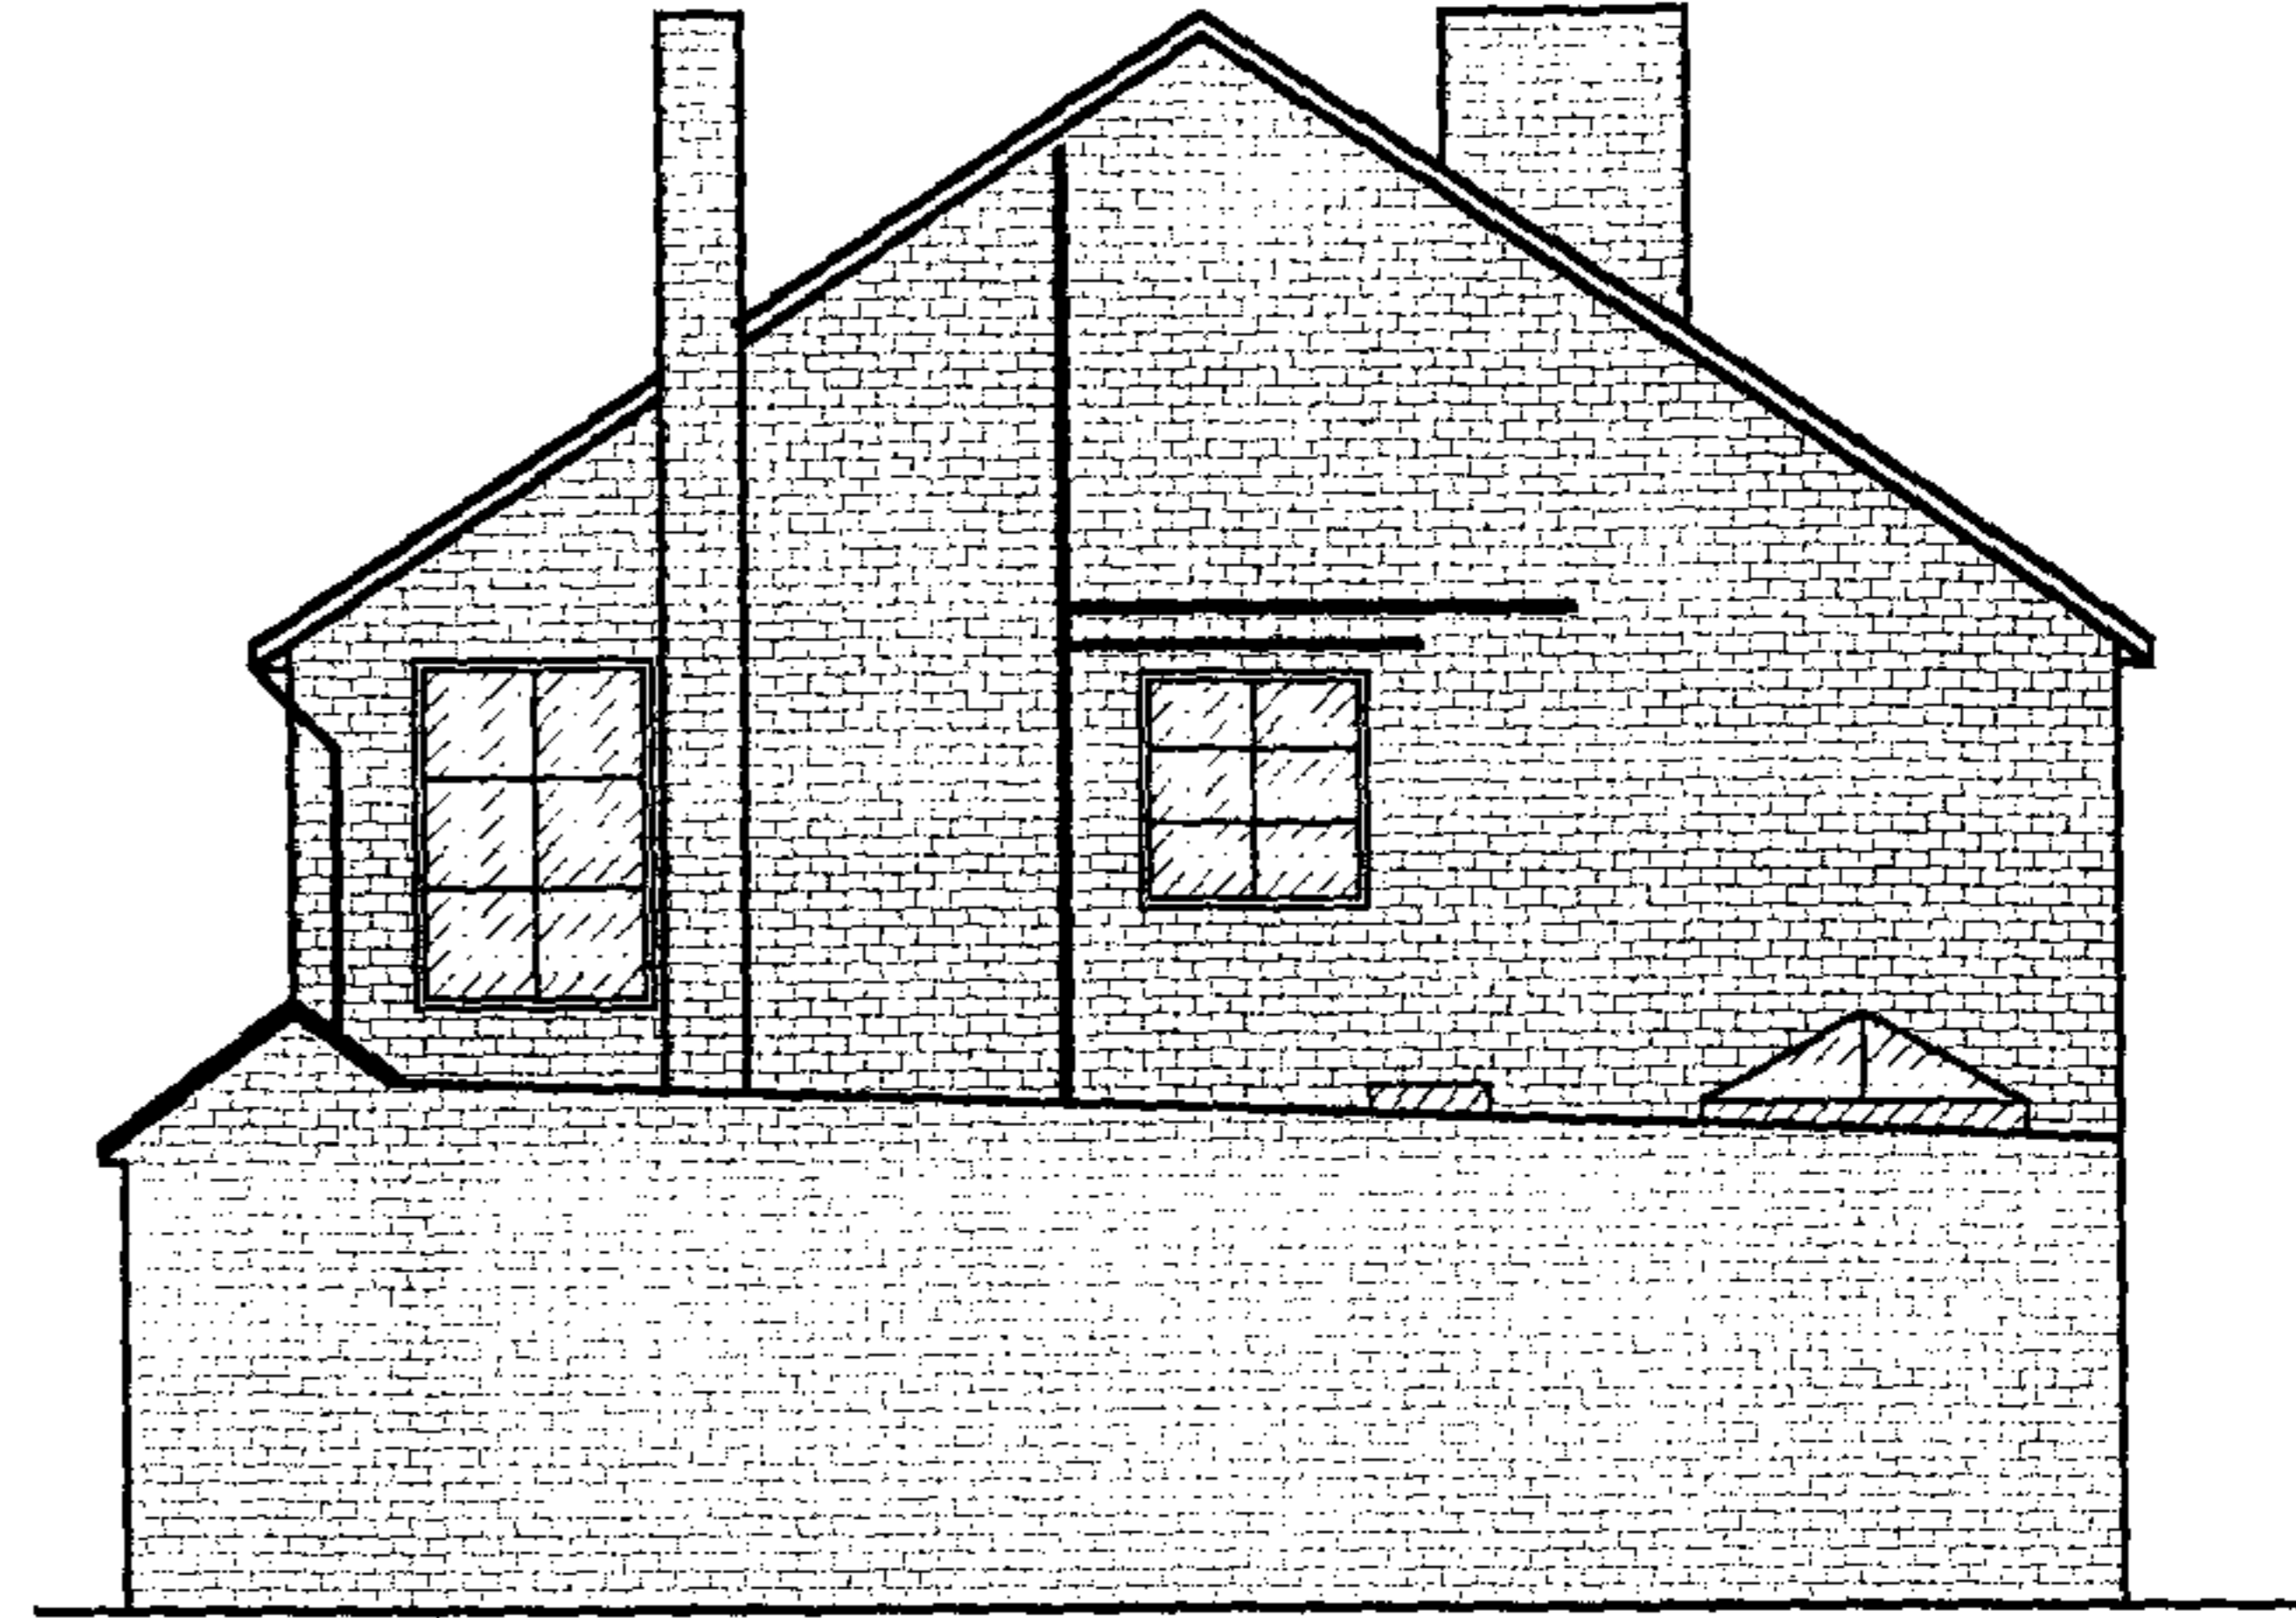


FLANK ELEVATION (existing)
scale 1:100



REAR ELEVATION (proposed)
scale 1:100



FRONT ELEVATION (proposed)
scale 1:100

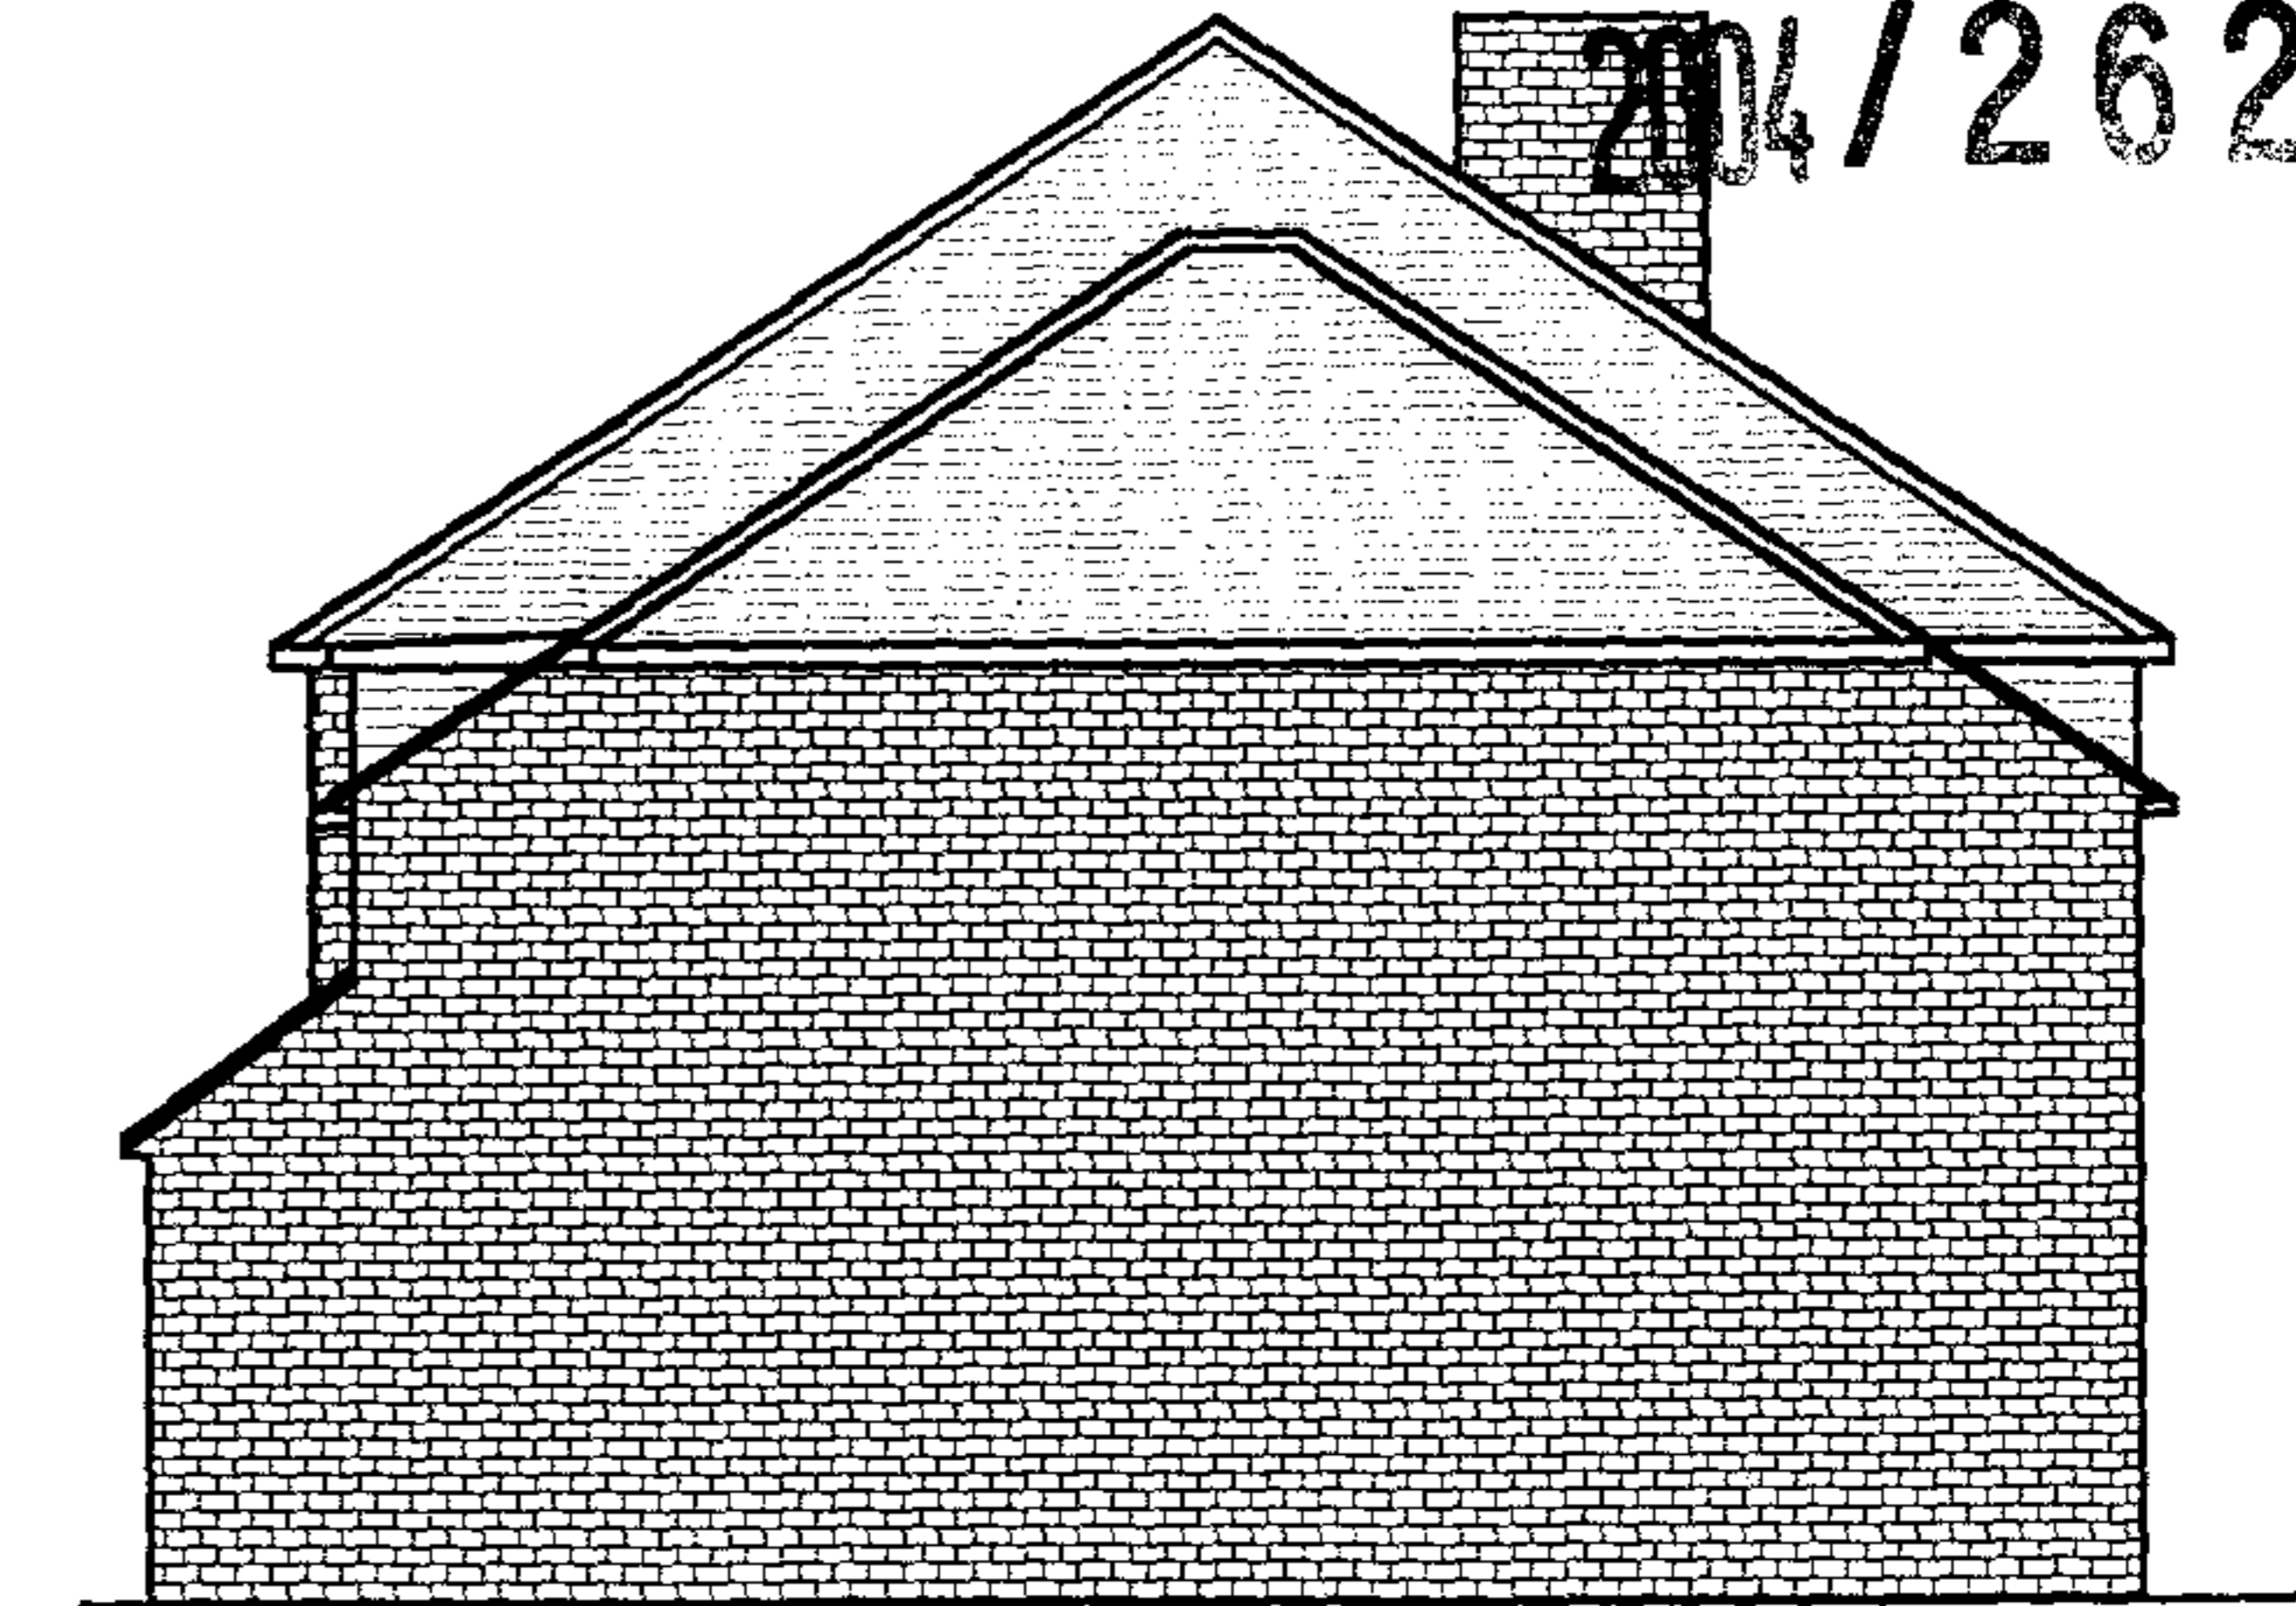

FLANK ELEVATION (proposed)
scale 1:100

2004/2624/P

APPROVED BY PLANNING

ELEVATIONS

NOTES:
BRICK WORK TO MATCH EXISTING IN TYPE, COLOUR AND POINTING.
ROOF TILES TO MATCH EXISTING IN COLOUR, TYPE AND SIZE.
NEW WINDOWS TO MATCH EXISTING IN TYPE AND COLOUR.

ASPECT
property services ltd

73 Chepstow Road
London W2 5QR
tel : 020 7221 8764

project:
69 Compayne Gardens
London N16 3PB

Project No. 1308
Drawing No. 4
Revision No. C