

Notes:

Revisions:

**THIS DRAWING IS FOR
PLANNING PURPOSES
ONLY**

2004/2194/L

2004/2193/PS

03.19.100

TELLITE

satellite design workshop limited
11-12 Dover Street, London W1S 4LJ

telephone 0207 629 7776
facsimile 0207 629 7779

Client:

David and Rachel Janes

Job title:

17 Well Road, Hampstead,
London, NW3 1LH


Drawing title:

Existing plan- Ground floor

Drawing no: 03.19.100

Date: Feb. 04 Scale: 1:50 @A3

Copyright satellite design workshop limited
Do not scale from this drawing
All dimensions to be checked on site

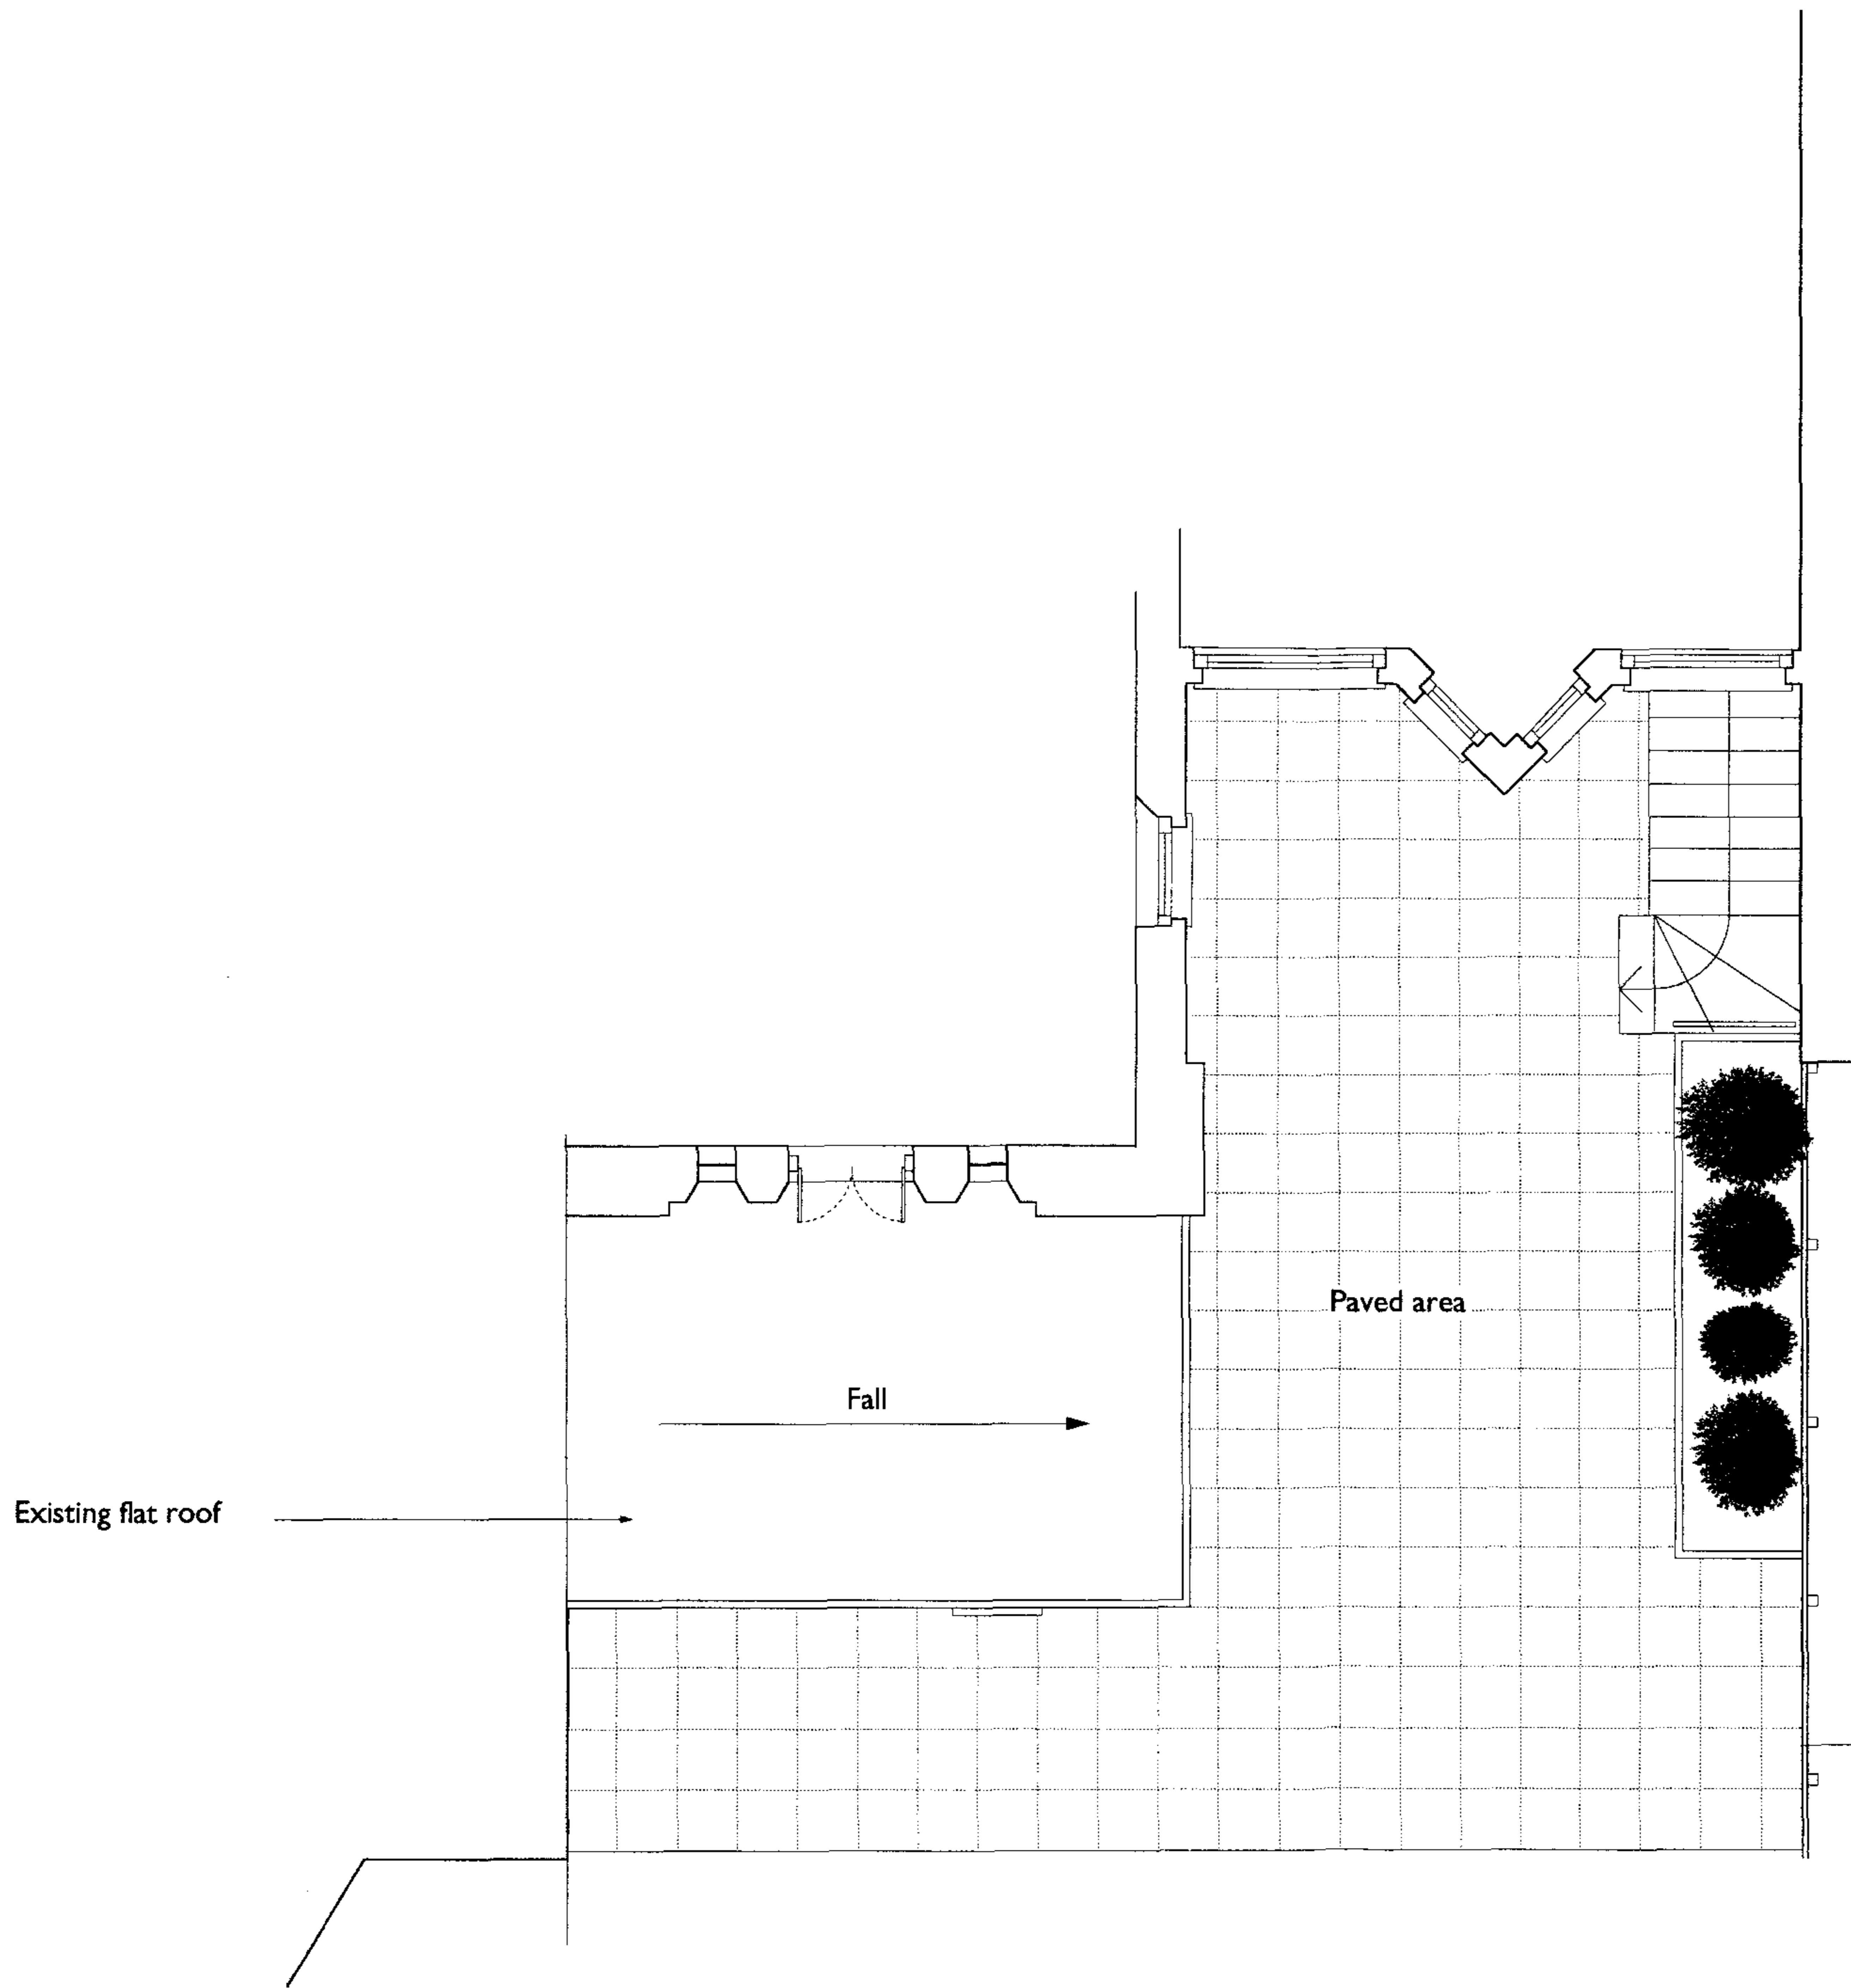

Notes:

Revisions:

**THIS DRAWING IS FOR
PLANNING PURPOSES
ONLY**

2004/2194/L

2004/2193/P

03.19.101

S TELLITE

satellite design workshop limited
11-12 Dover Street, London W1S 4LJ

telephone 0207 629 7776
facsimile 0207 629 7779

Client:
David and Rachel Janes


Job title:
**17 Well Road, Hampstead,
London, NW3 1LH**

Drawing title:
Existing roof plan

Drawing no: **03.19.101**

Date: **Feb. 04** Scale: **1:50 @A3**

Copyright satellite design workshop limited
Do not scale from this drawing
All dimensions to be checked on site

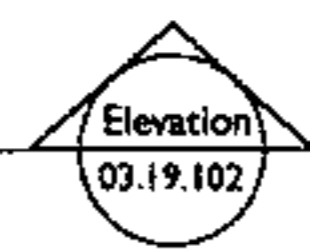



Notes:

Revisions:

**THIS DRAWING IS FOR
PLANNING PURPOSES
ONLY**

2004/2194/L

2004/2193/P

S TELLITE

03.19.102

satellite design workshop limited
11-12 Dover Street, London W1S 4LJ
telephone 0207 629 7776
facsimile 0207 629 7779

Client:
David and Rachel Janes


Job title:
17 Well Road, Hampstead,
London, NW3 1LH

Drawing title:
Existing front elevation

Drawing no: 03.19.102

Date: Feb. 04 Scale: 1:50 @A3

Copyright satellite design workshop limited
Do not scale from this drawing
All dimensions to be checked on site

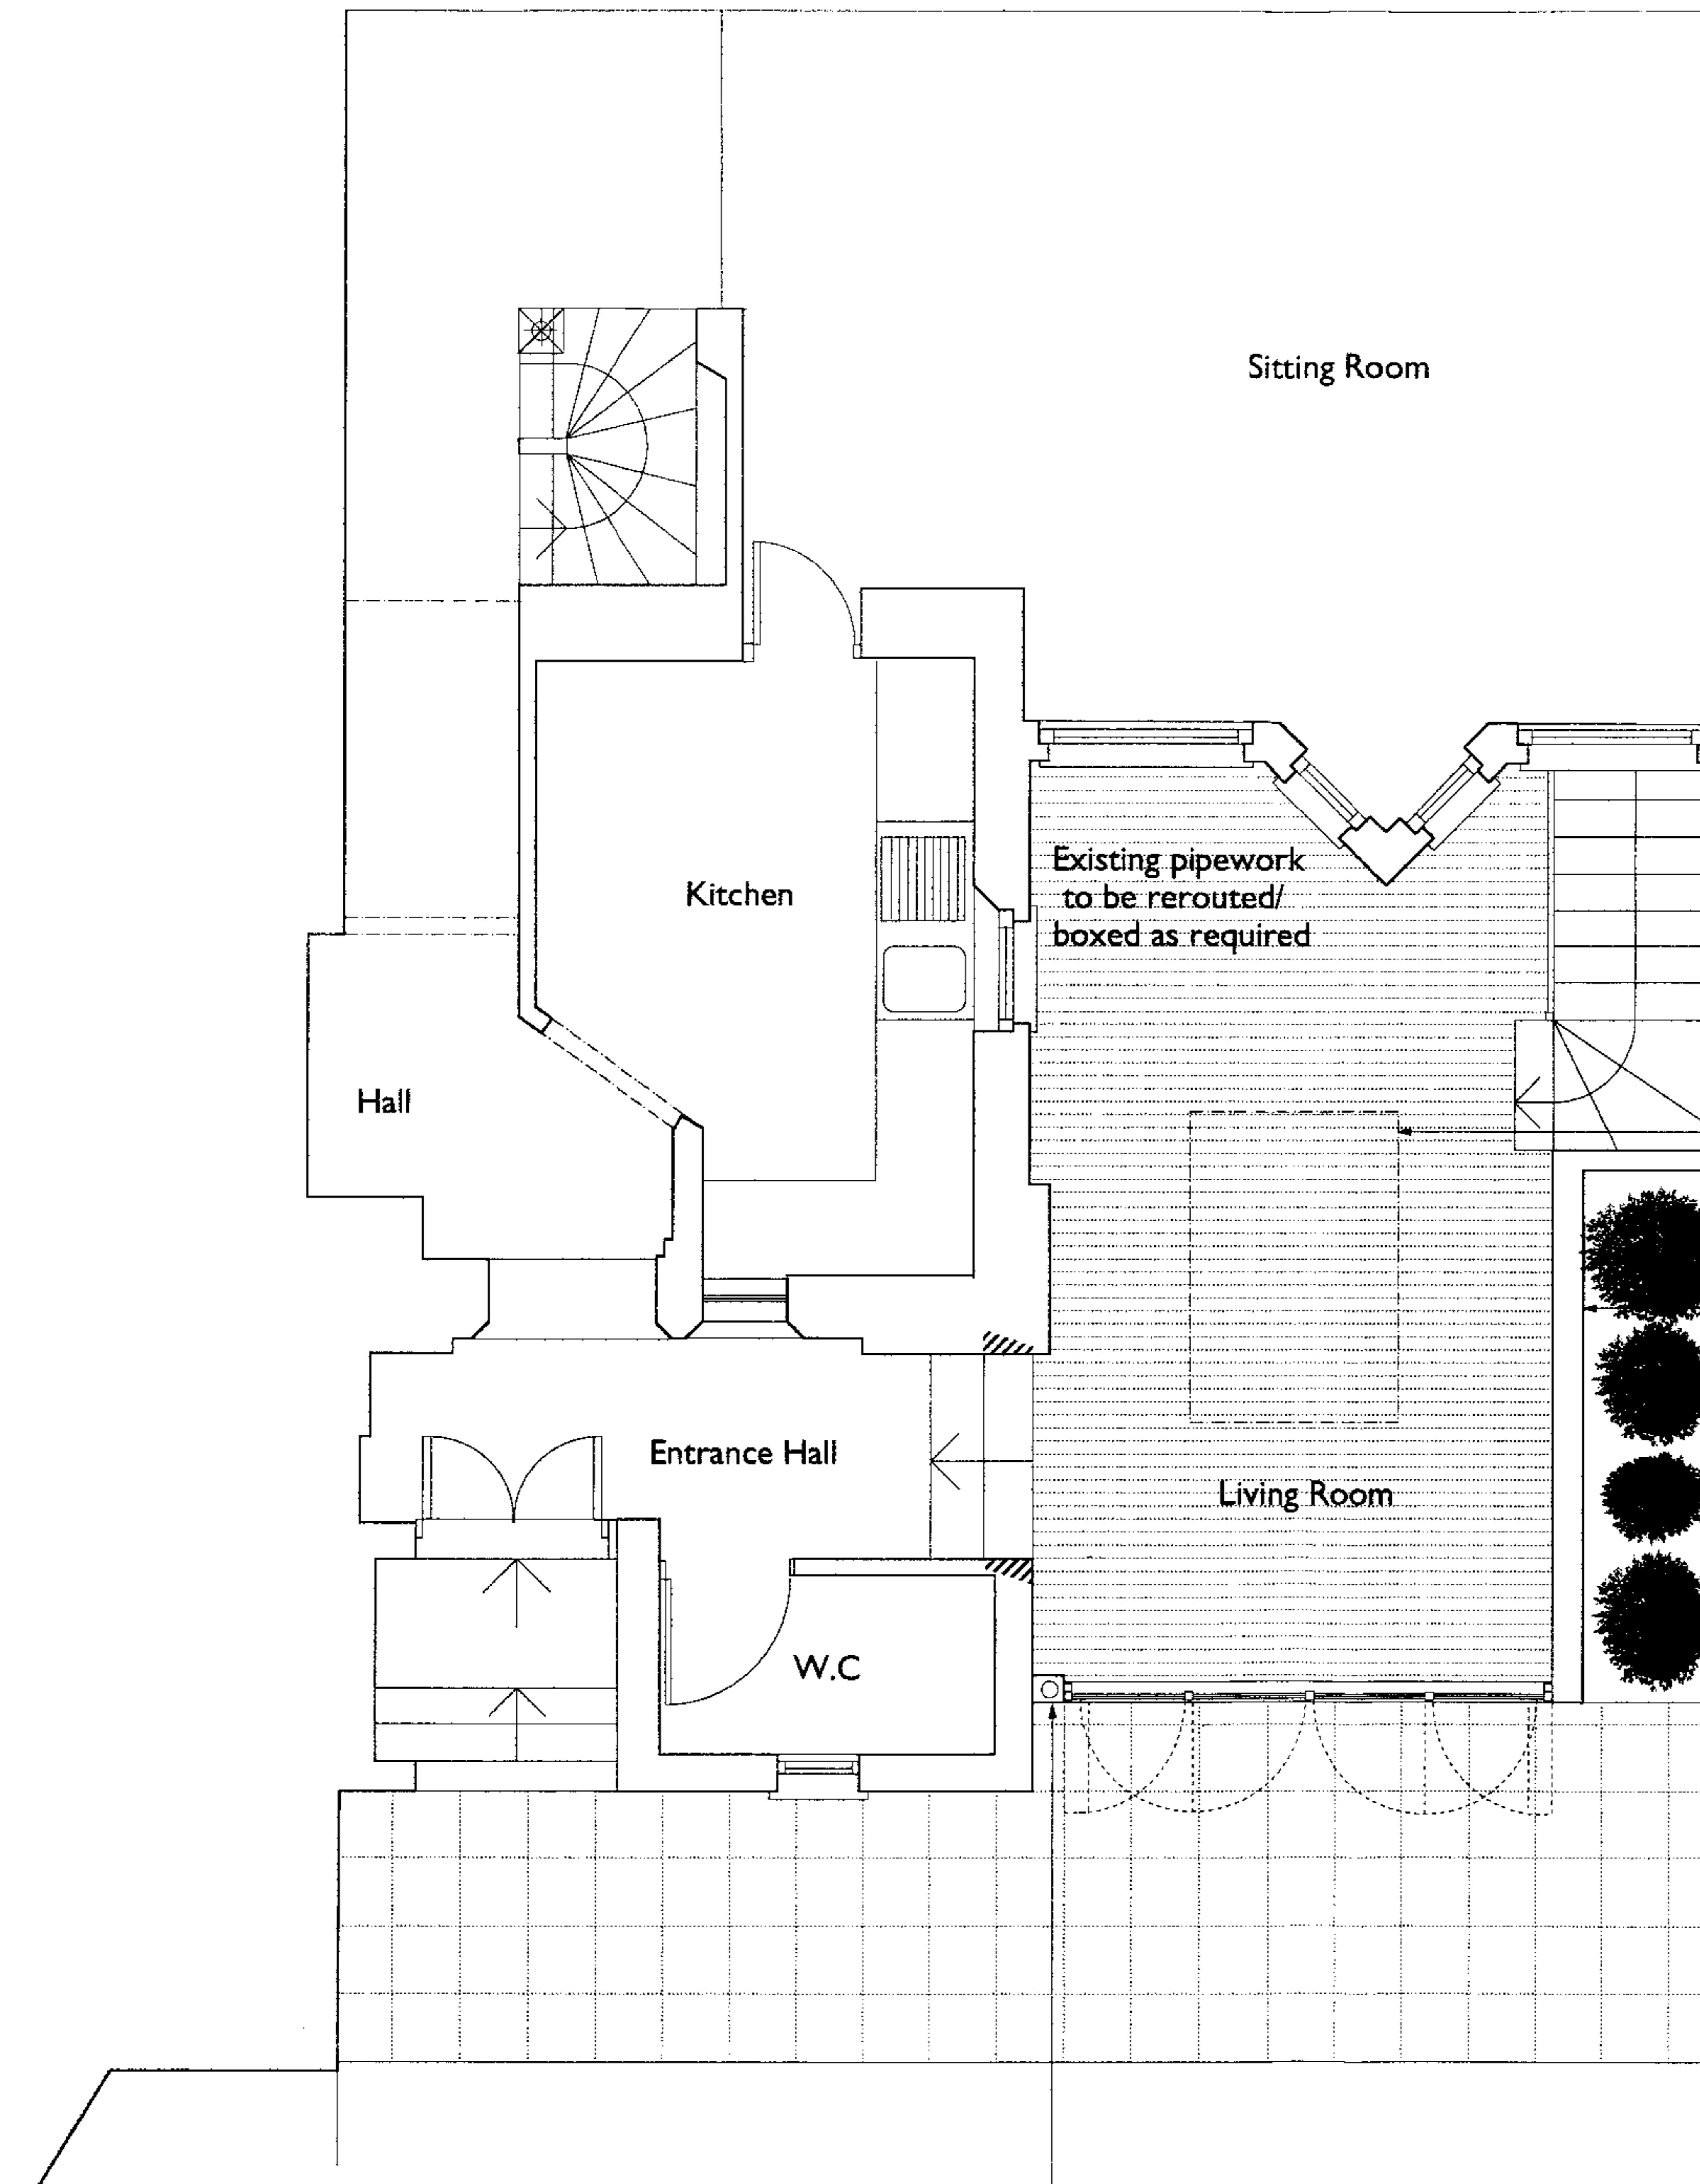

Sitting Room

Kitchen

Hall

Entrance Hall

W.C

Living Room

Existing pipework
to be rerouted/
boxed as required

Outline of roof
light above

Rendered blockwork wall,
paint colour TBC

RWP concealed within structural column

Elevation
03.19.200

Notes:

Revisions:

**THIS DRAWING IS FOR
PLANNING PURPOSES
ONLY**

2004/2194/L

2004/2193/P

SATELLITE

03.19.200

satellite design workshop limited
11-12 Dover Street, London W1S 4LJ
telephone 0207 629 7776
facsimile 0207 629 7779

Client:

David and Rachel Janes

Job title:

17 Well Road, Hampstead,
London, NW3 1LH


Drawing title:

Proposed plan- Ground floor

Drawing no: 03.19.200

Date: Feb. 04 Scale: 1:50 @A3

Copyright satellite design workshop limited
Do not scale from this drawing
All dimensions to be checked on site

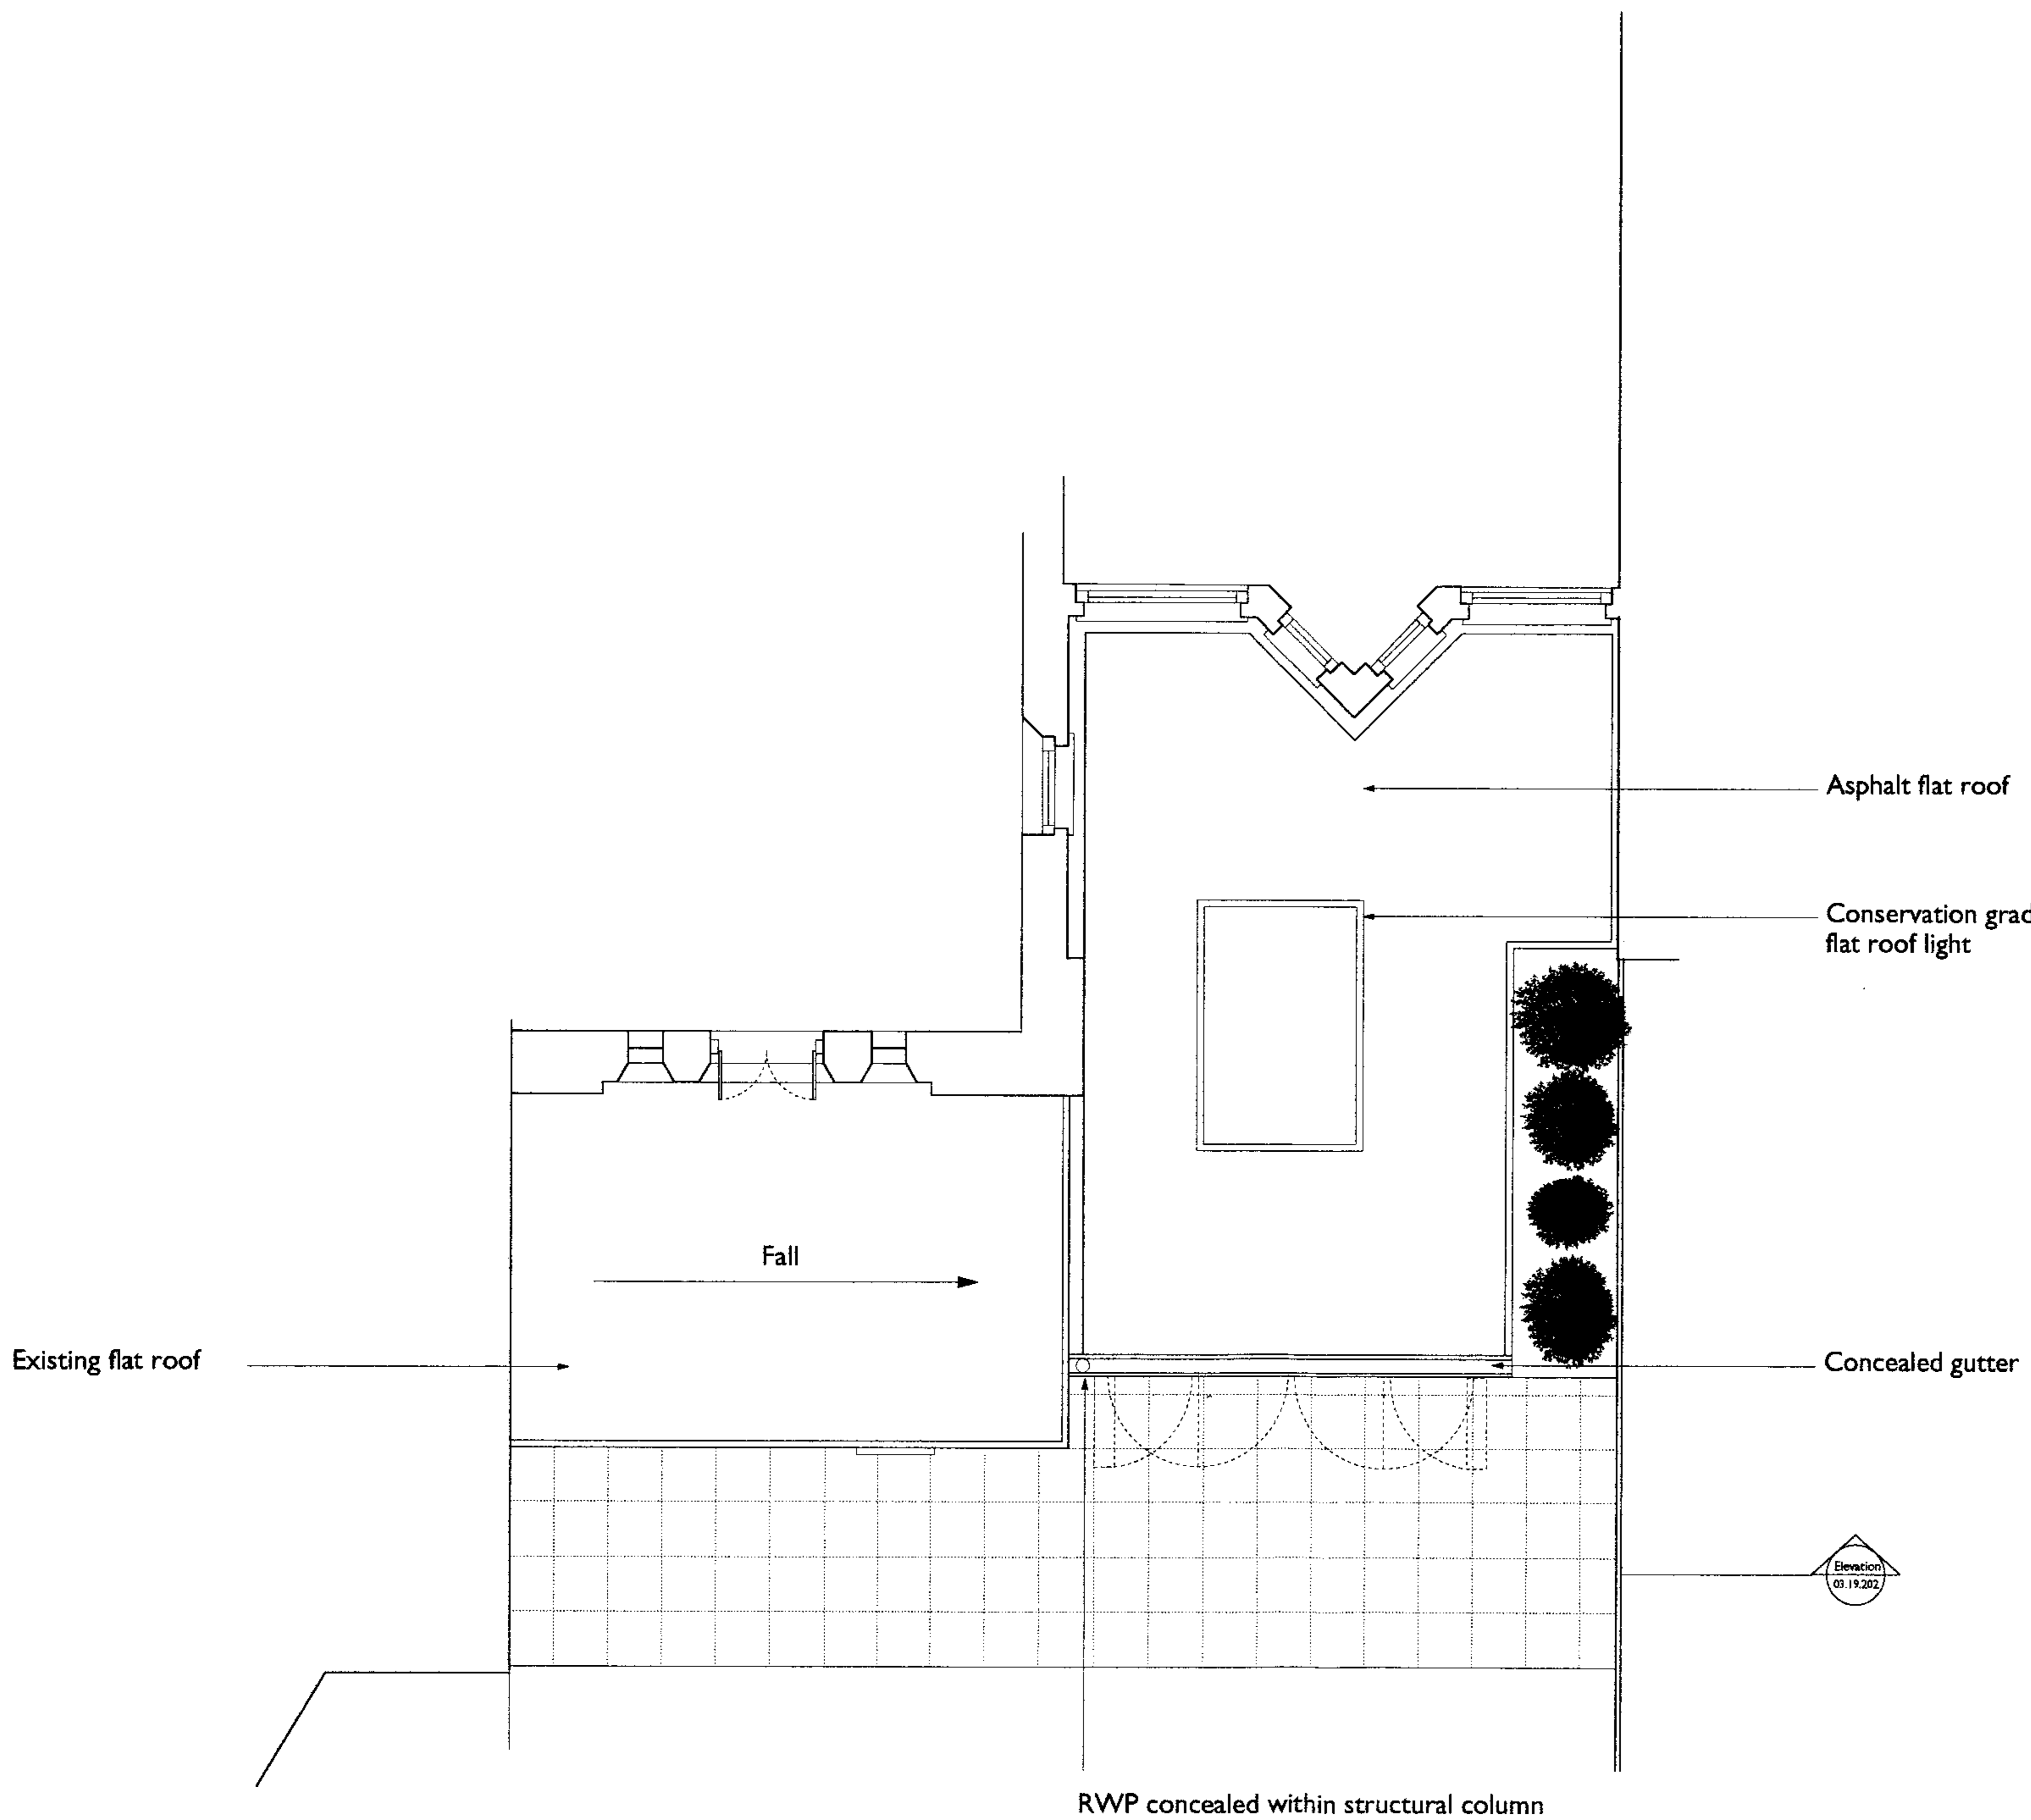

Notes:

03.19.201

Revisions:

**THIS DRAWING IS FOR
PLANNING PURPOSES
ONLY**

2004/2194/L
2004/2193/P
SATELLITE

satellite design workshop limited
11-12 Dover Street, London W1S 4LJ
telephone 0207 629 7776
facsimile 0207 629 7779

Client:
David and Rachel Janes

Job title:
**17 Well Road, Hampstead,
London, NW3 1LH**

Drawing title:
Proposed roof plan

Drawing no: **03.19.201**

Date: **Feb. 04** Scale: **1:50 @A3**

Copyright satellite design workshop limited
Do not scale from this drawing
All dimensions to be checked on site

Asphalt flat roof

Conservation grade
flat roof light

Concealed gutter

Existing flat roof

Fall

RWP concealed within structural column



Notes:

03.19.202

Revisions:

**THIS DRAWING IS FOR
PLANNING PURPOSES
ONLY**

2004/2194/L

2004/2193/P

S TELLITE

satellite design workshop limited
11-12 Dover Street, London W1S 4LJ
telephone 0207 629 7776
facsimile 0207 629 7779

Client:
David and Rachel Janes

Job title:
17 Well Road, Hampstead,
London, NW3 1LH

Drawing title:
Proposed front elevation

Drawing no: 03.19.202

Date: Feb. 04 Scale: 1:50 @A3

Copyright satellite design workshop limited
Do not scale from this drawing
All dimensions to be checked on site



Steel fascia colour TBA

Double folding double glazed doors
Colour TBA

New wall, render finish, colour TBA

Existing timber garden fence