

FRONT ELEVATION

REV.	DATE	AMENDMENTS
-	-	-
<p>PROJECT BELSIZE PARK 5</p>		
<p>DESCRIPTION EXISTING FRONT ELEVATION PREPARED FOR TESCO</p>		
<p>DRAWING NO. elev.dgn</p>		
<p>PHASE REVISION</p>		
<p>SYSTEM ID. No.</p>		
<p>SCALE 1:100 @A3 DATE 18/ 02/ 04</p>		
<p>DRAWN RETAIL DESIGN SOLUTIONS</p>		
 <p>Working with</p>  <p>Retail Design Solutions (Consultancy) Ltd 01787 224878</p>		
<p>TESCO STORES LIMITED DEVELOPMENT PLANNING DEPARTMENT PROPERTY SERVICES P.O. BOX 400, CIRRUS BUILDING, SHIRE PARK WELWYN GARDEN CITY, HERTS. AL7 1AB TELEPHONE : 01707 395150</p> <p><small>THE COPYRIGHT AND ALL OTHER RIGHTS IN AND RELATING TO THIS PUBLICATION BELONG TO AND ARE THE SOLE PROPERTY OF TESCO STORES LIMITED. ALL RIGHTS ARE RESERVED NEITHER THE WHOLE NOR ANY PART OF THIS PUBLICATION MAY BE REPRODUCED OR TRANSMITTED IN ANY FORM OR BY ANY ELECTRONIC OR MECHANICAL MEANS INCLUDING PHOTOCOPIING AND RECORDING OR FROM ANY RETRIEVAL SYSTEM WITHOUT THE PRIOR WRITTEN LICENCE FROM THE OWNER.</small></p> <p><small>© 1996 TESCO STORES LIMITED</small></p>		

REV.	DATE	AMENDMENTS

- New internally illuminated ATM installed onto a composite panel.
- Branding to be built up acrylic text (sign 2).
- New internally illuminated Tesco Express projecting sign.
- All vinyl graphics at full window height from internal ffl. To conceal internal shop features.
- Vinyl text applied to outside of glazing.
- Blue band vinyl 100mm thick applied to inside of glazing.


- Retain external building colours.
- New down lighting applied.
- Door to flat repaint in Tesco blue.
- Use existing double swing doors.
- New glazing panel applied.
- Clear glass retained.



Front Elevation

Vinyl sign

	A	B	C	D	E	F	G
SIGN 1	426	3153.5	1624.5	74.5	291.5	1335.5	202.5
SIGN 2	556.5	4204.5	2166	99.5	388.5	1781	270

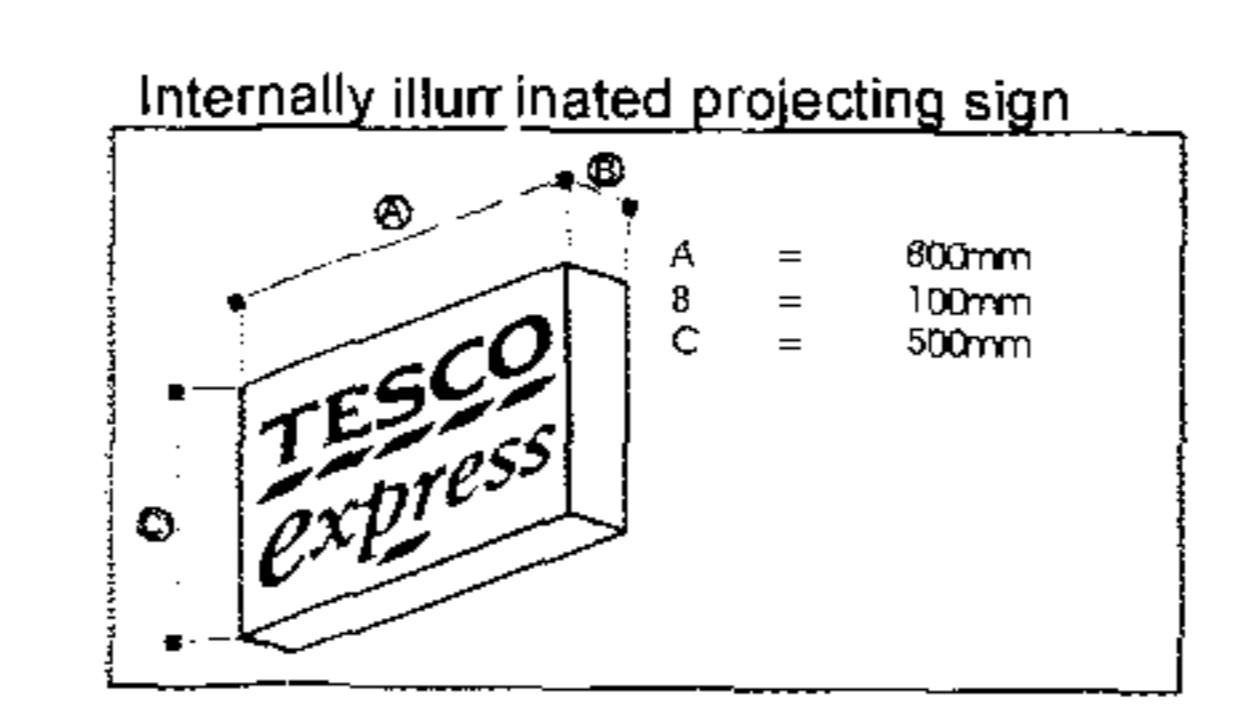


PROJECT	BELSIZE PARK 5	CA
DESCRIPTION	PROPOSED ELEVATION PREPARED FOR TESCO	
DRAWING NO.	Propelev#.cdr	
PHASE	ISSUE	
SYSTEM I.D. Number		
SCALE	DATE	
NTS	15.03.04	
DRAWN	R.D.S.	



TESCO STORES LIMITED
DEVELOPMENT PLANNING DEPARTMENT
PROPERTY SERVICES
P.O. BOX 400, CIRRUS BUILDING, SHIRE PARK
WELWYN GARDEN CITY, HERTS, A17 1AB
TELEPHONE: 01707 395150

THE COPYRIGHT AND ALL OTHER RIGHTS IN AND RELATING TO THIS PUBLICATION BELONG TO AND ARE THE SOLE PROPERTY OF TESCO STORES LIMITED. ALL RIGHTS ARE RESERVED. NEITHER THE WHOLE NOR ANY PART OF THIS PUBLICATION MAY BE REPRODUCED OR TRANSMITTED IN ANY FORM OR BY ANY MEANS, ELECTRONIC OR MECHANICAL, INCLUDING PHOTOCOPIING AND RECORDING OR FROM ANY RETRIEVAL SYSTEM WITHOUT THE PRIOR WRITTEN LICENCE FROM THE OWNER. © 1996 TESCO STORES LIMITED

PLEASE NOTE:
A FULL MEASURE HAS NOT
BEEN CARRIED OUT SO DO
NOT SCALE FROM THIS DRAWING

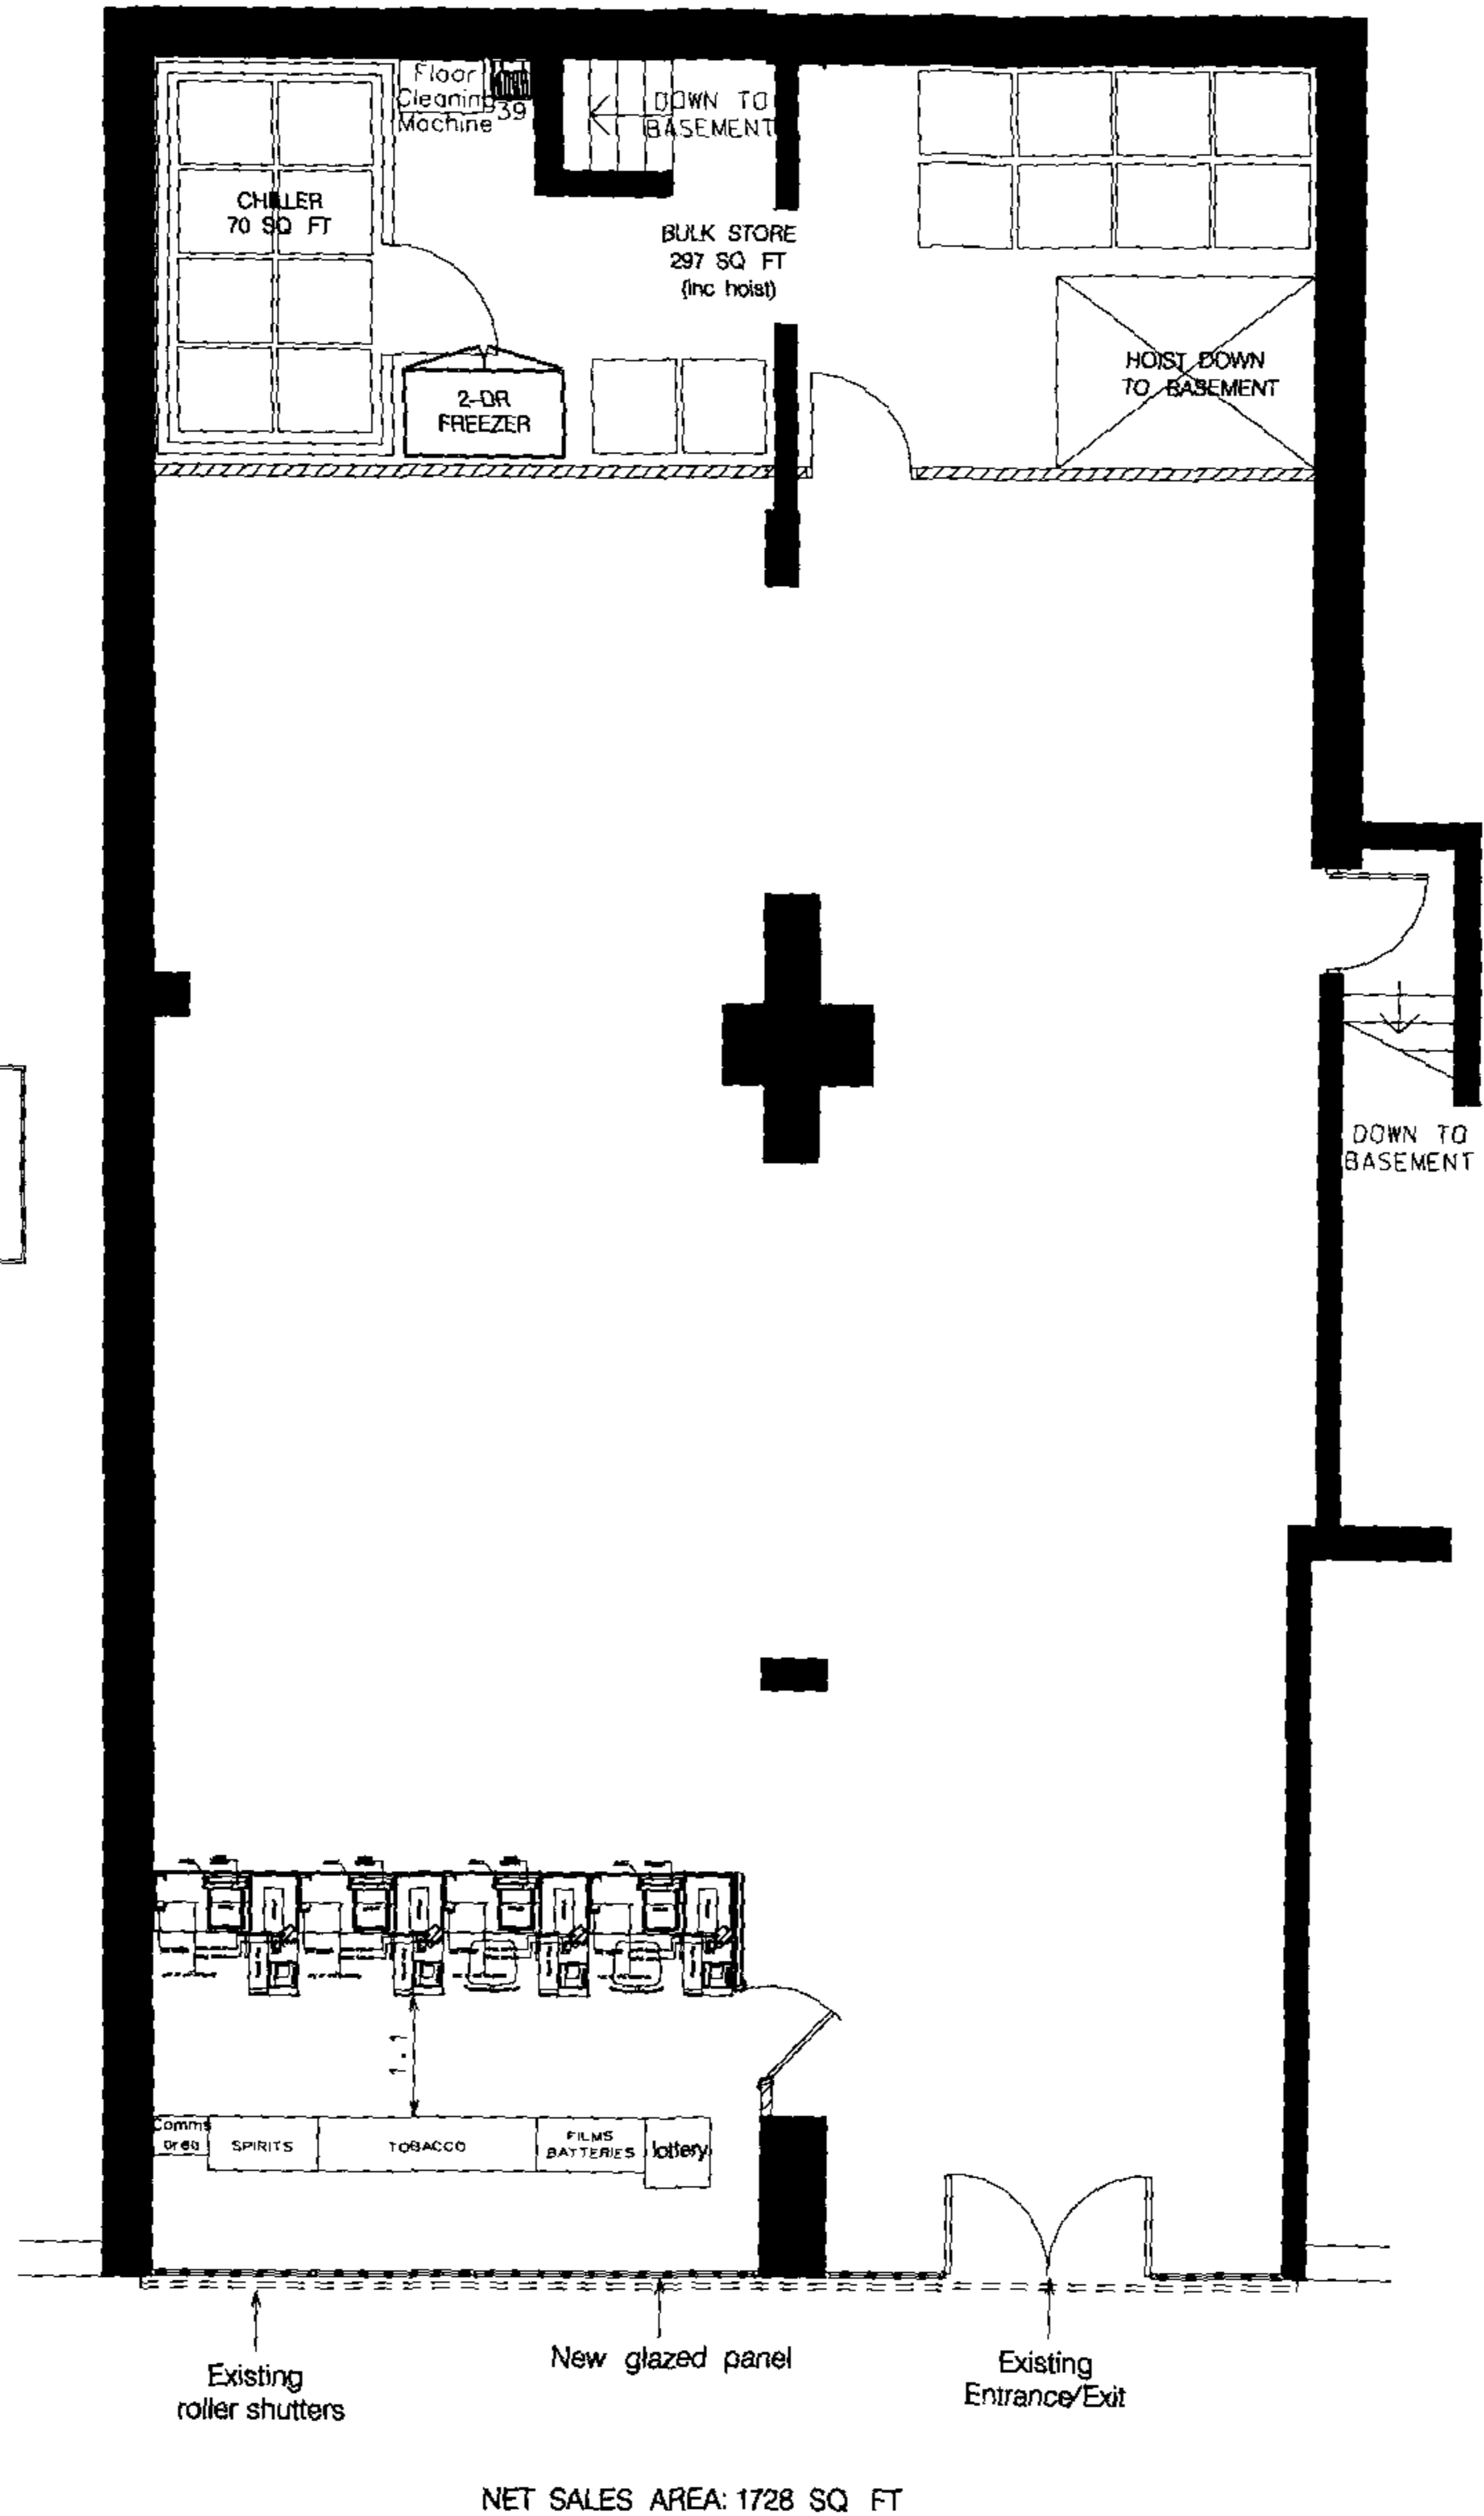

REV	DATE	AMENDMENTS	REV	DATE	AMENDMENTS	PROJECT	DRAWING NO.
						BELSIZE PARK 5	belsplan.dgn
						DESCRIPTION PROPOSED BUILDING PLAN PREPARED FOR TESCO	PHASE REVISION SYSTEM ID.No. SCALE DATE 08/03/04 1:100 @A3
							DRAWN RETAIL DESIGN SOLUTIONS

TESCO
Express

Working with
r d s
Retail Design Solutions (Consultancy) Ltd
01787 224878

TESCO STORES LIMITED
DEVELOPMENT PLANNING DEPARTMENT
PROPERTY SERVICES
P.O. BOX 400, CIRRUS BUILDING, SHIRE PARK
WELWYN GARDEN CITY, HERTS. AL7 1AB
TELEPHONE : 01707 395150

THE COPYRIGHT AND ALL OTHER RIGHTS IN AND RELATING TO THIS PUBLICATION BELONG TO AND ARE THE SOLE PROPERTY OF TESCO STORES LIMITED. ALL RIGHTS ARE RESERVED. NEITHER THE WHOLE NOR ANY PART OF THIS PUBLICATION MAY BE REPRODUCED OR TRANSMITTED IN ANY FORM OR BY ANY ELECTRONIC OR MECHANICAL MEANS INCLUDING PHOTOCOPYING AND RECORDING.