



Cross Section Elevation

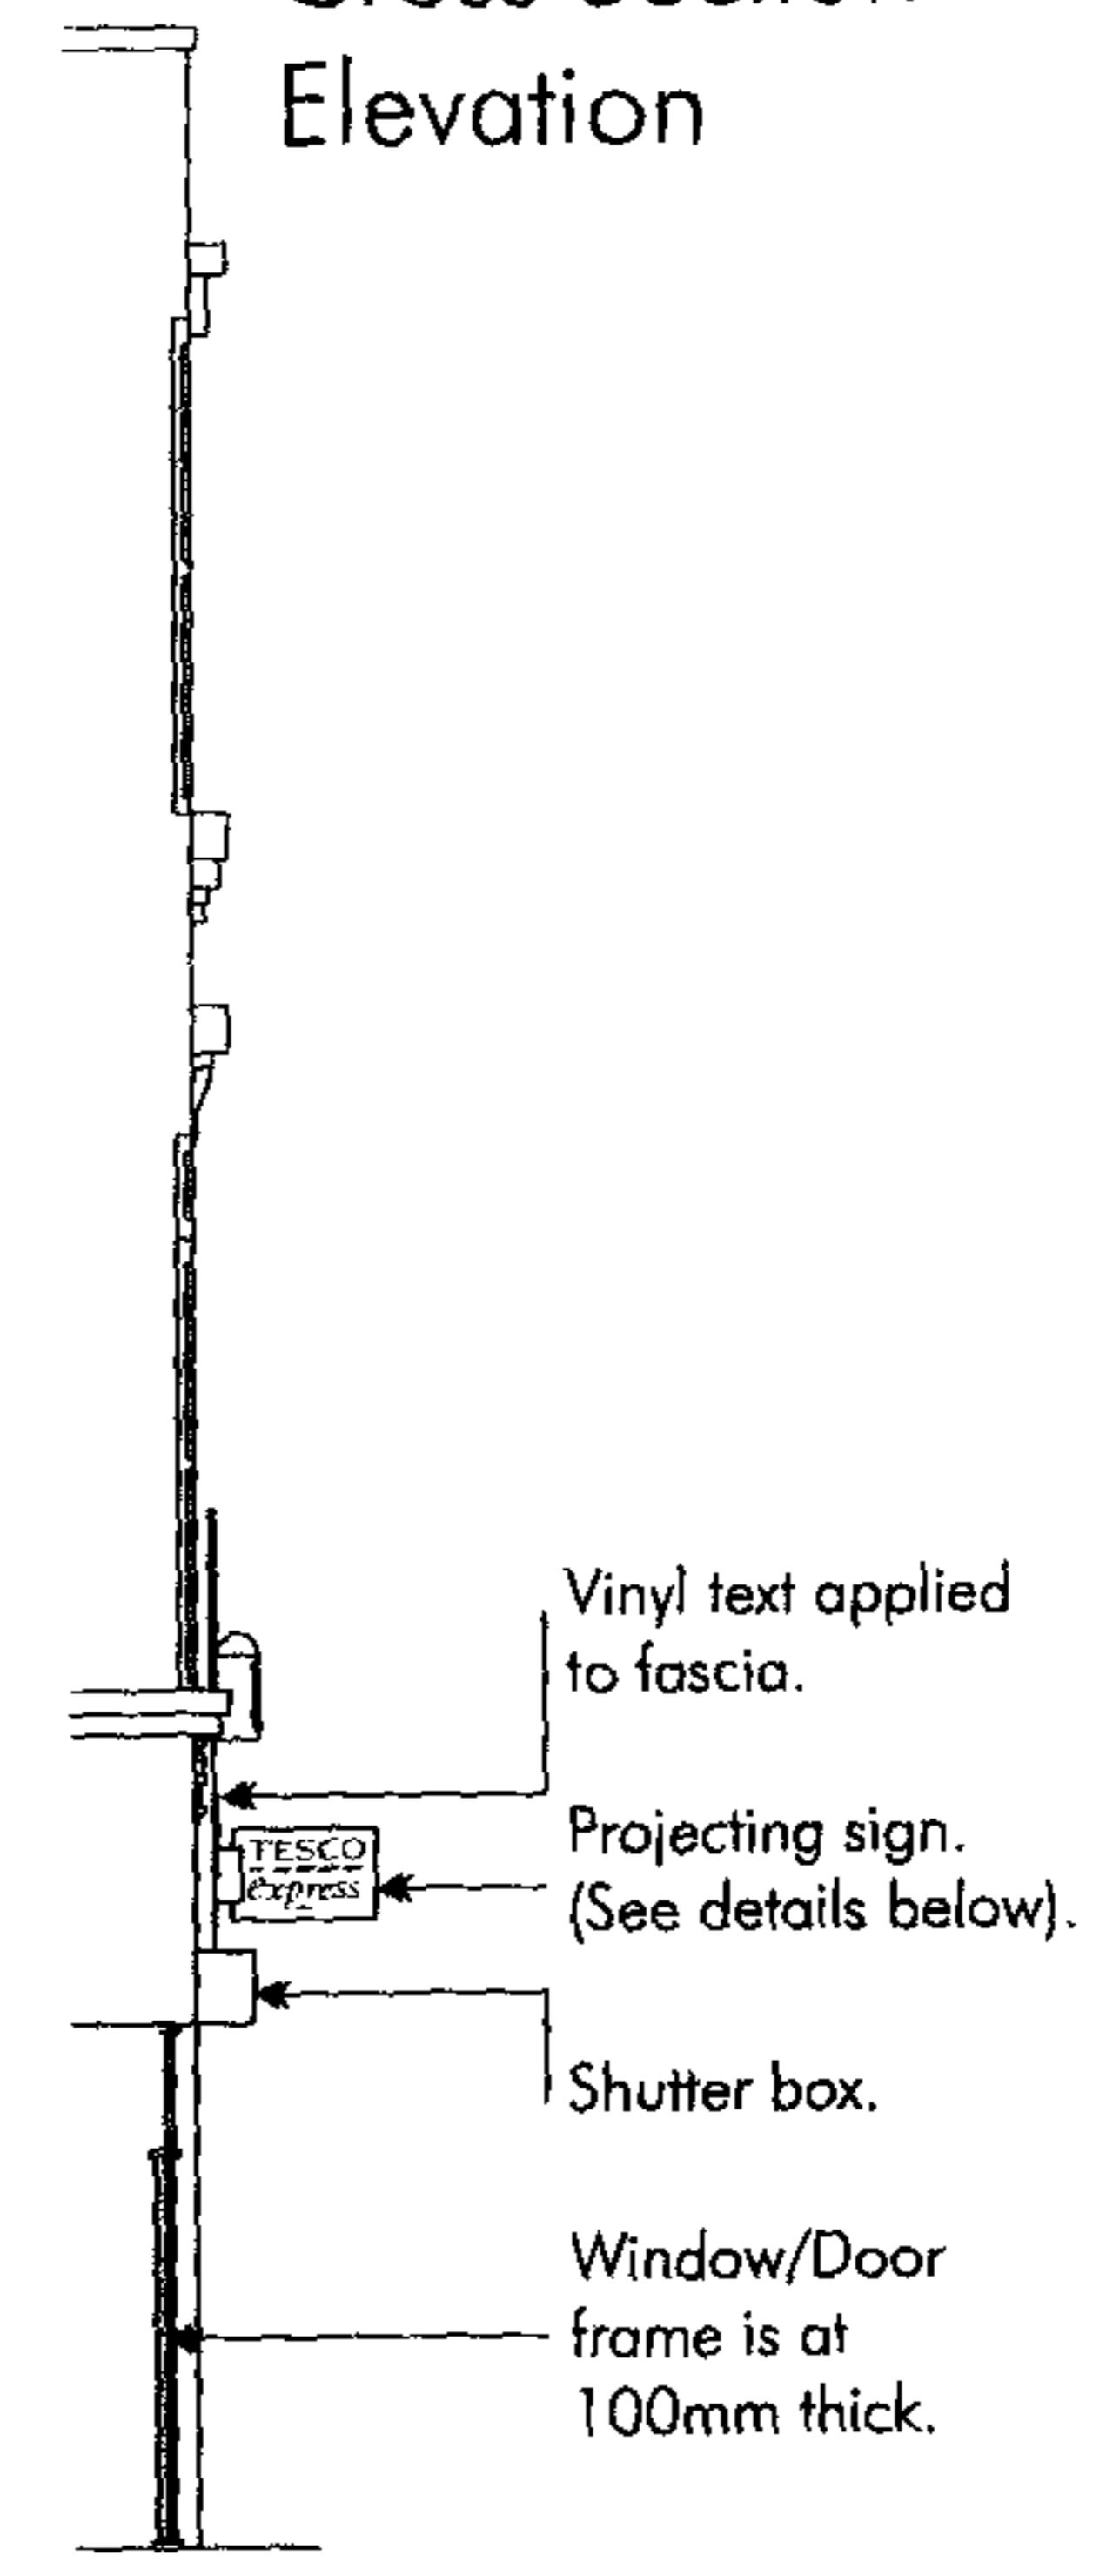

- New down lighting applied.
- Retain external building colours.
- New internally illuminated ATM installed onto a composite panel.
- Branding to be vinyl acrylic text (sign 2) applied to fascia.
- New internally illuminated Tesco Express projecting sign. See detail below.
- All vinyl graphics at 1600mm window height from internal ffl. To conceal internal shop features. Inter-changeable notation on all vinyls
- Blue band vinyl 100mm thick applied to inside of glazing.
- Blue band across base of store front.
- New glazed panel.

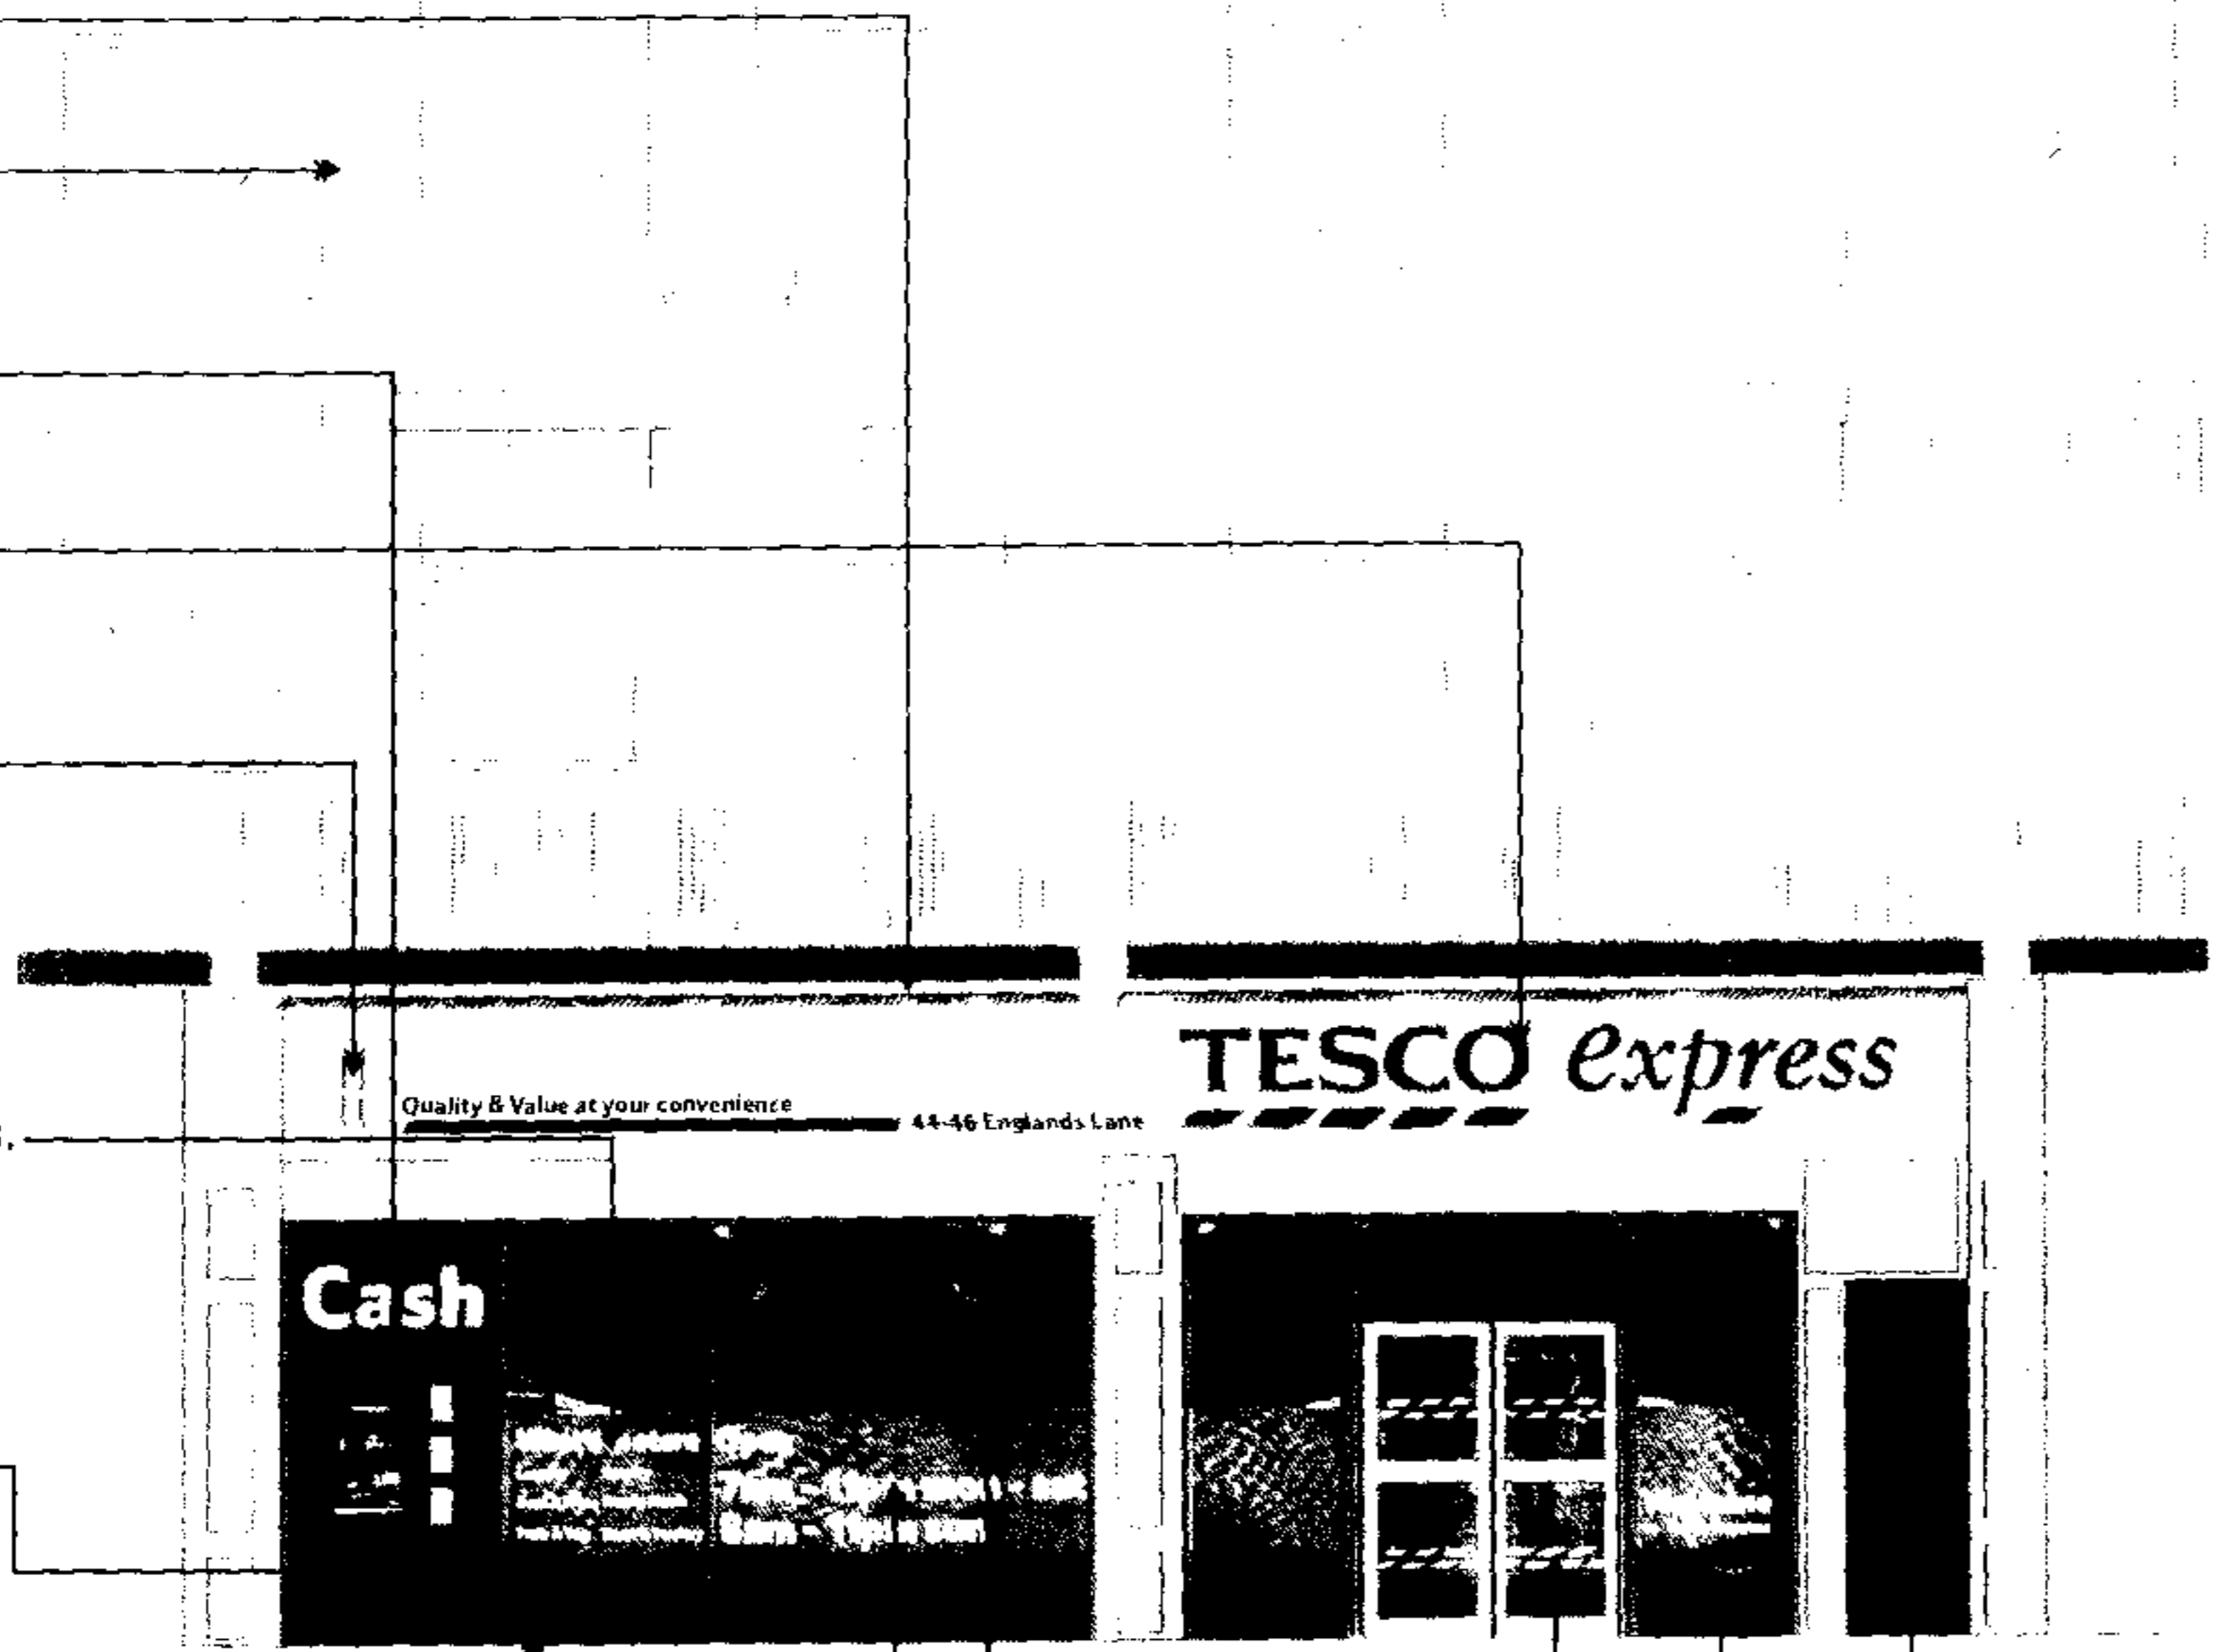

Front Elevation


- Clear glass retained.
- Use existing double swing doors.
- New glazing panel applied.
- Door to flat repaint in Tesco blue.

Vinyl sign


	A	B	C	D	E	F	G
SIGN 1	426	3153.5	1624.5	74.5	291.5	1335.5	202.5
SIGN 2	556.5	4204.5	2166	99.5	388.5	1781	270

Fascia will be an aluminium box, powder coated in white.

Internally illuminated projecting sign mounted onto fascia panel

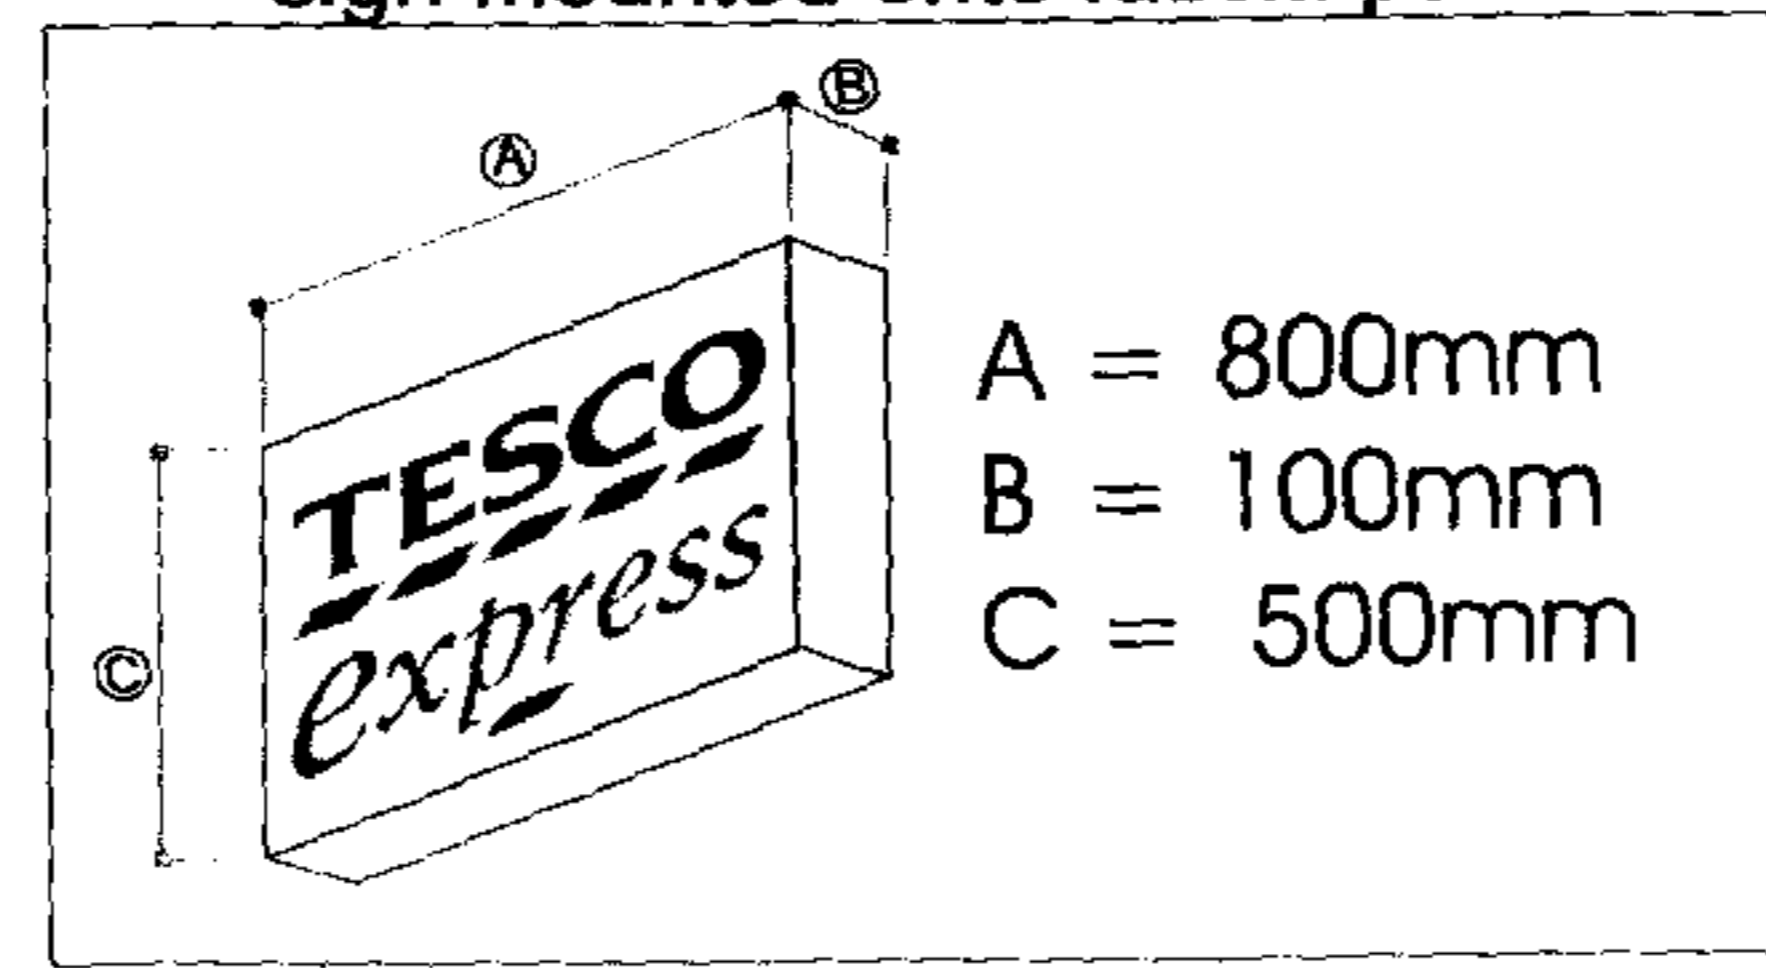


PROJECT	BELSIZE PARK 2721
DESCRIPTION	PROPOSED ELEVATIONS PREPARED FOR TESCO
DRAWING NO.	2721elev8#.cdr
PHASE	ISSUE
SYSTEM I.D. Number	
SCALE	DATE
1:100	16.04.04
DRAWN	R.D.S.
TESCO STORES LIMITED DEVELOPMENT PLANNING DEPARTMENT PROPERTY SERVICES P.O. BOX 400, CIRRUS BUILDING, SHIRE PARK WELWYN GARDEN CITY, HERTS, AI7 1AB TELEPHONE: 01707 395150	
<small>THE COPYRIGHT AND ALL OTHER RIGHTS IN AND RELATING TO THIS PUBLICATION BELONG TO AND ARE THE SOLE PROPERTY OF TESCO STORES LIMITED. ALL RIGHTS ARE RESERVED. NEITHER THE WHOLE NOR ANY PART OF THIS PUBLICATION MAY BE REPRODUCED OR TRANSMITTED IN ANY FORM OR BY ANY ELECTRONIC OR MECHANICAL MEANS INCLUDING PHOTOCOPYING AND RECORDING OR FROM ANY RETRIEVAL SYSTEM WITHOUT THE PRIOR WRITTEN LICENCE FROM THE OWNER. © 2004 TESCO STORES LIMITED</small>	

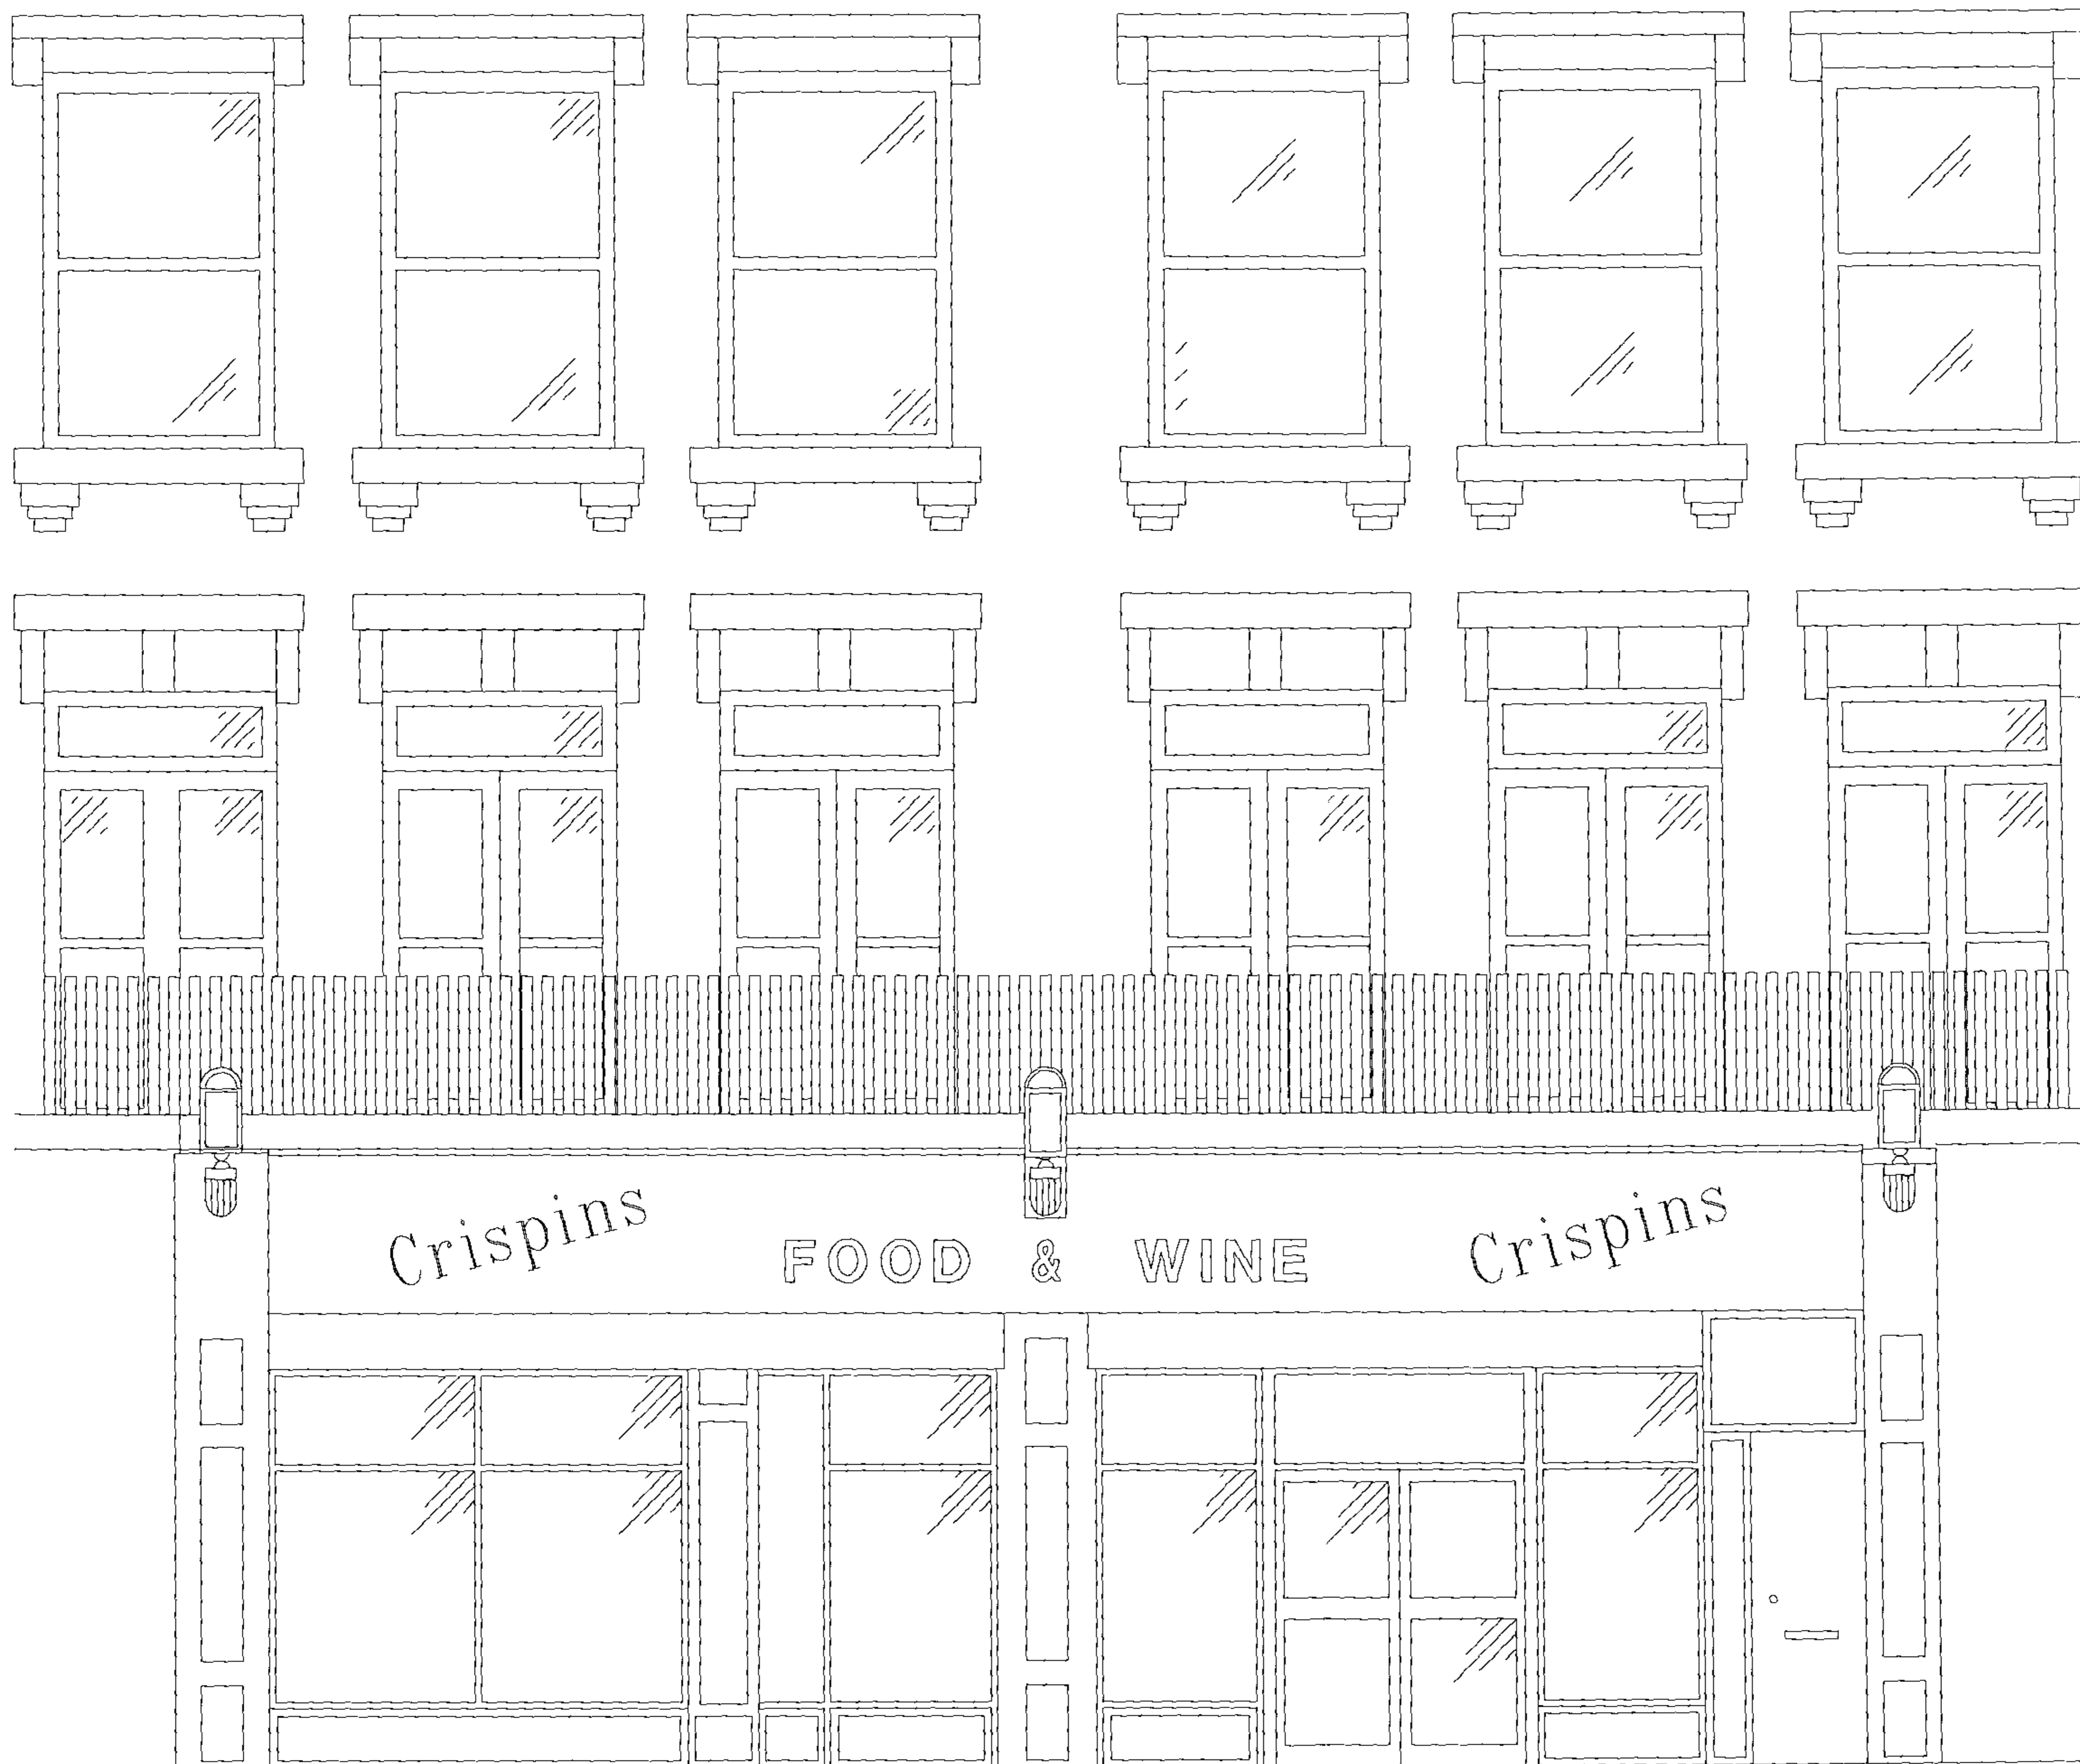

FRONT ELEVATION

REV.	DATE	AMENDMENTS
<p>PROJECT  <b>44/46 ENGLANDS LANE          BELSIZE PARK</b></p>		
<p>DESCRIPTION  <b>EXISTING ELEVATION          PREPARED FOR TESCO</b></p>		
<p>DRAWING NO. <b>2721elev#.dgn</b></p>		
<p>PHASE REVISION</p>		
<p>SYSTEM ID. No.</p>		
<p>SCALE DATE 11/ 06/ 04  <b>1:50 @A3</b></p>		
<p>DRAWN <b>RETAIL DESIGN SOLUTIONS</b></p>		
<p><b>TESCO</b>          Store Planning          Working with  <b>r d s</b>          Retail Design Solutions          01787 224878</p>		
<p>TESCO STORES LIMITED          DEVELOPMENT PLANNING DEPARTMENT          PROPERTY SERVICES          P.O. BOX 400, CIRRUS BUILDING, SHIRE PARK          WELWYN GARDEN CITY, HERTS. AL7 1AB          TELEPHONE : 01707 395150</p>		
<p><small>THE COPYRIGHT AND ALL OTHER RIGHTS IN AND RELATING TO THIS PUBLICATION BELONG TO AND ARE THE SOLE PROPERTY OF TESCO STORES LIMITED. ALL RIGHTS ARE RESERVED. NEITHER THE WHOLE NOR ANY PART OF THIS PUBLICATION MAY BE REPRODUCED OR TRANSMITTED IN ANY FORM OR BY ANY MEANS, ELECTRONIC OR MECHANICAL, INCLUDING PHOTOCOPYING AND RECORDING OR FROM ANY RETRIEVAL SYSTEM WITHOUT THE PRIOR WRITTEN LICENSE FROM THE OWNER.</small></p>		



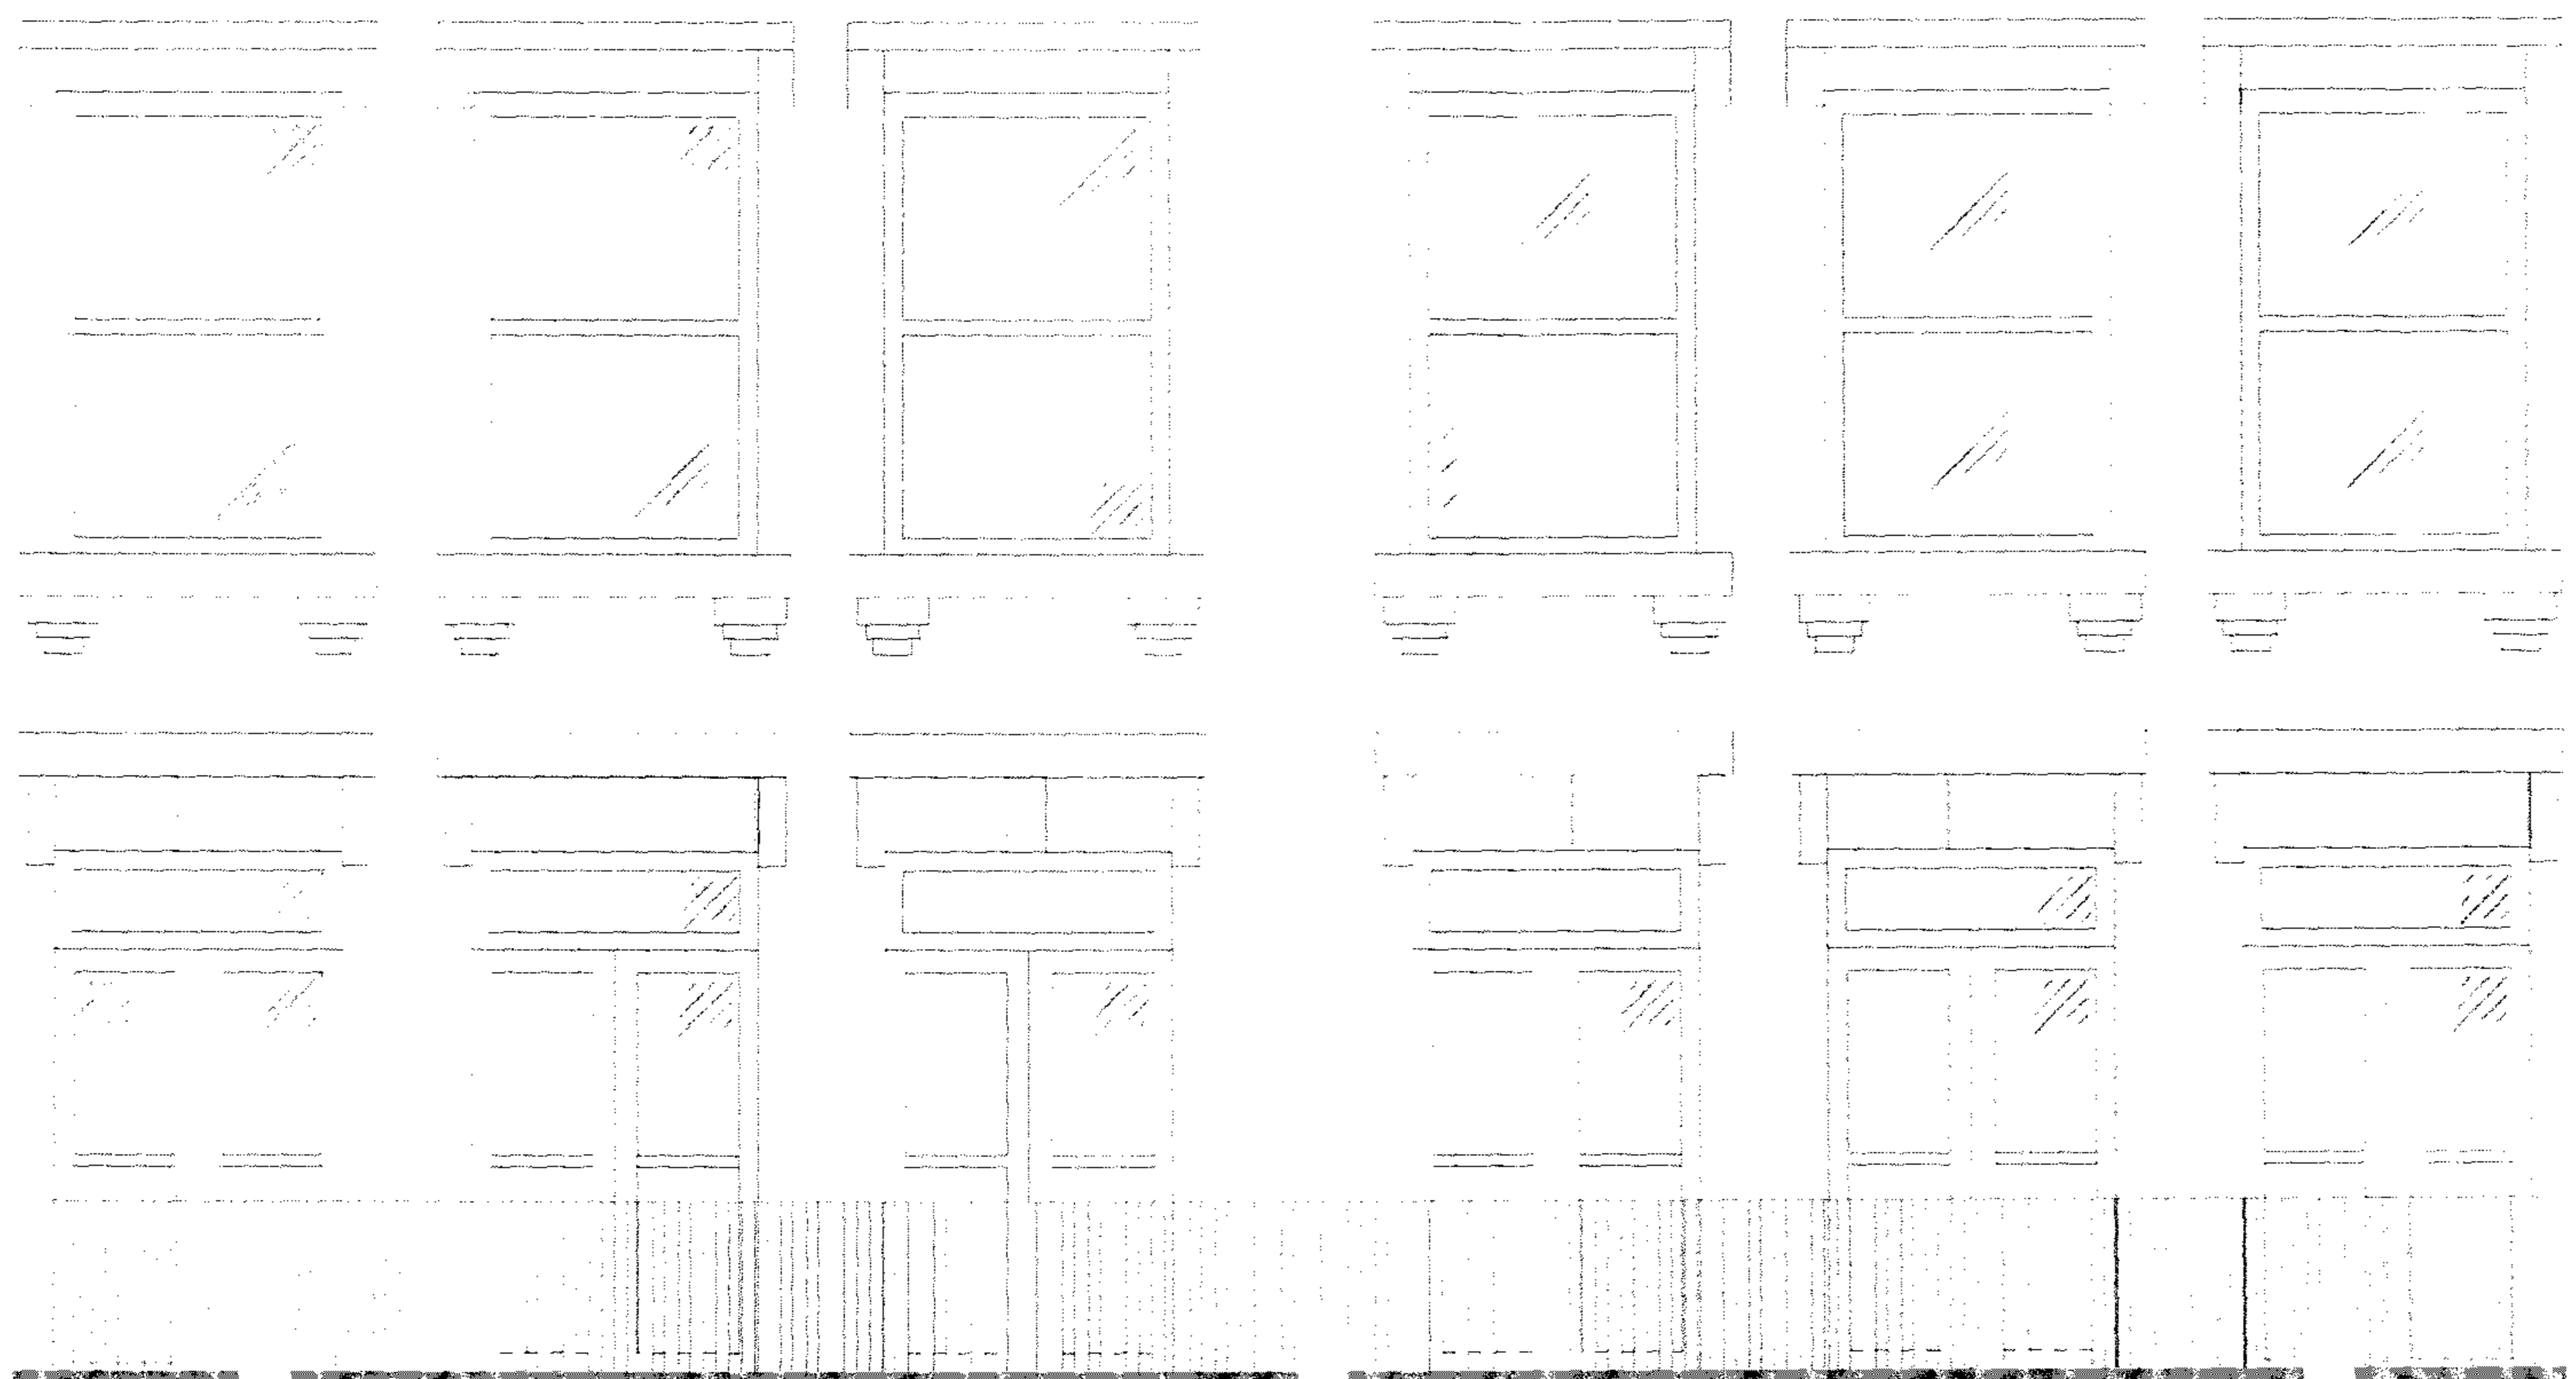

Front Elevation

PROJECT	
44/46 ENGLANDS LANE BELSIZE PARK 2721	
DESCRIPTION	
PROPOSED ELEVATION PREPARED FOR TESCO	
DRAWING NO. 2721elev8#.cdr	
PHASE	ISSUE
SYSTEM I.D. Number	
SCALE	DATE
1:50	11.06.04
DRAWN	R.D.S.
TESCO STORES LIMITED DEVELOPMENT PLANNING DEPARTMENT PROPERTY SERVICES P.O. BOX 400, CIRRUS BUILDING, SHIRE PARK WELWYN GARDEN CITY, HERTS. AL7 1AB TELEPHONE: 01707 395150	
<small>                     THE COPYRIGHT AND ALL OTHER RIGHTS IN AND RELATING TO THIS PUBLICATION BELONG TO AND ARE THE SOLE PROPERTY OF TESCO STORES LIMITED. ALL RIGHTS ARE RESERVED, NEITHER THE WHOLE NOR ANY PART OF THIS PUBLICATION MAY BE REPRODUCED OR TRANSMITTED IN ANY FORM OR BY ANY ELECTRONIC OR MECHANICAL MEANS INCLUDING PHOTOCOPYING AND RECORDING OR FROM ANY RETRIEVAL SYSTEM WITHOUT THE PRIOR WRITTEN LICENCE FROM THE OWNER 1996 TESCO STORES LIMITED.                 </small>	

