

Notes:

Only figured dimensions are to be used, do not scale from drawings.
 Contractors to verify all dimensions on site before commencing any work or shop drawing.
 Any discrepancies between these drawings and the actual situation encountered on site should be conveyed to ASK Planning and/or contract administrator immediately.
 All building work to comply with the latest relevant code of practice, British Standards and Building Regulations.
 No part of this drawing may be reproduced without the permission of ASK Planning.
 © ASK Planning 1998

Revisions:

Key:

52R1

ASK Planning

1 Heathcroft, Ealing, London, W5 3BY
 Tel: 020 8991 1199 Fax: 020 8991 1188

LOCATION

**8 LOVERIDGE ROAD,
 LONDON NW6**

TITLE/VIEW

**Existing Ground, First and
 Second Floor Plans**

SCALE 1 : 100	DRAWN BY angel.
DRAWING NO. 2002/229/P/02	DATE Sept.2002
	REV.



REAR ELEVATION



FRONT ELEVATION

Notes:

Only figured dimensions are to be used, do not scale from drawings.
 Contractors to verify all dimensions on site before commencing any work or shop drawing.
 Any discrepancies between these drawings and the actual situation encountered on site should be conveyed to ASK Planning and/or contract administrator immediately.
 All building work to comply with the latest relevant code of practice, British Standards and Building Regulations.
 No part of this drawing may be reproduced without the permission of ASK Planning.
 © ASK Planning 1998

Revisions:

Key:

ASK Planning

1 Heathercroft, Ealing, London, W5 3BY
 Tel: 020 8991 1199 Fax: 020 8991 1188

LOCATION

**8 LOVERIDGE ROAD,
 LONDON NW6**

TITLE/VIEW

**Existing Front &
 Rear Elevation**

SCALE **1 : 100** DRAWN BY **angel.**

DRAWING NO. DATE **Sept.2002**

2002/229/P/03 REV.



EXISTING SECTION AA

PUN 002 5 2R 1

Notes:

Only figured dimensions are to be used; do not scale from drawings.
 Contractors to verify all dimensions on site before commencing any work or shop drawing.
 Any discrepancies between these drawings and the actual situation encountered on site should be conveyed to ASK Planning and/or contract administrator immediately.
 All building work to comply with the latest relevant code of practice, British Standards and Building Regulations.
 No part of this drawing may be reproduced without the permission of ASK Planning.
 © ASK Planning 1998

Revisions:

Key:

ASK Planning

1 Heathercroft, Ealing, London, W5 3BY
 Tel: 020 8991 1199 Fax: 020 8991 1188


LOCATION

**8 LOVERIDGE ROAD,
 LONDON NW6**


TITLE/VIEW

Existing Section


SCALE 1 : 100	DRAWN BY angel.
DRAWING NO. 2002/229/P/04	DATE Sept.2002
	REV.

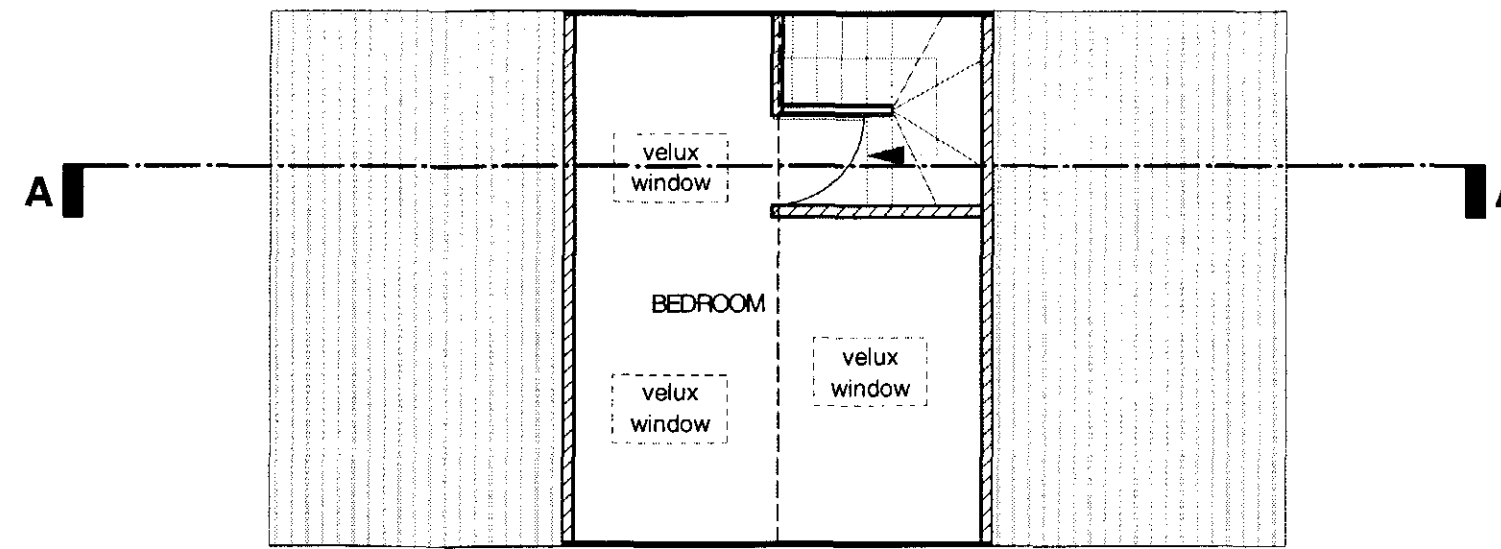


LOFT

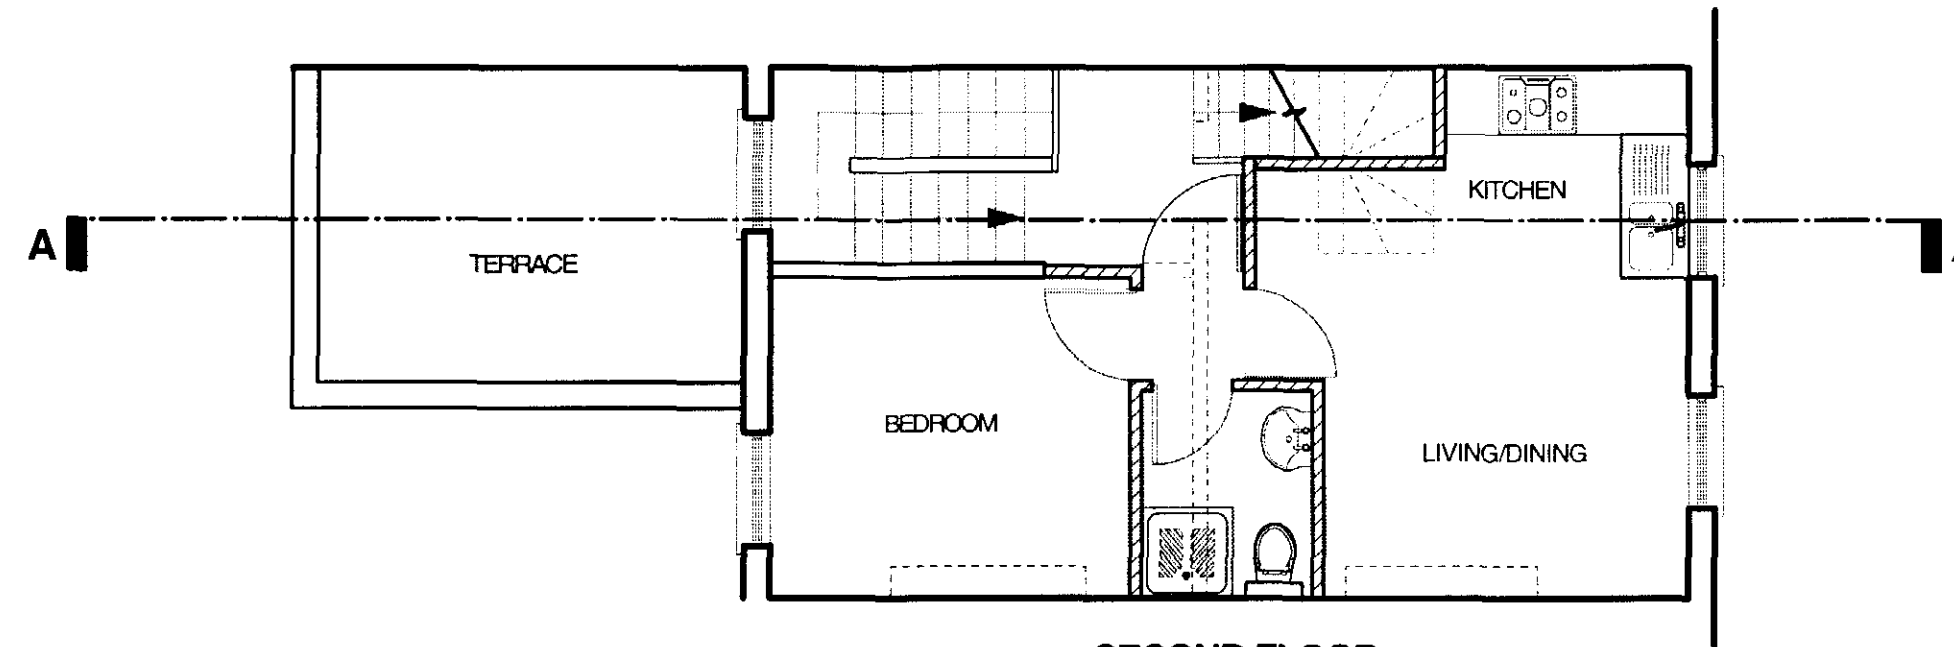

SECOND FLOOR

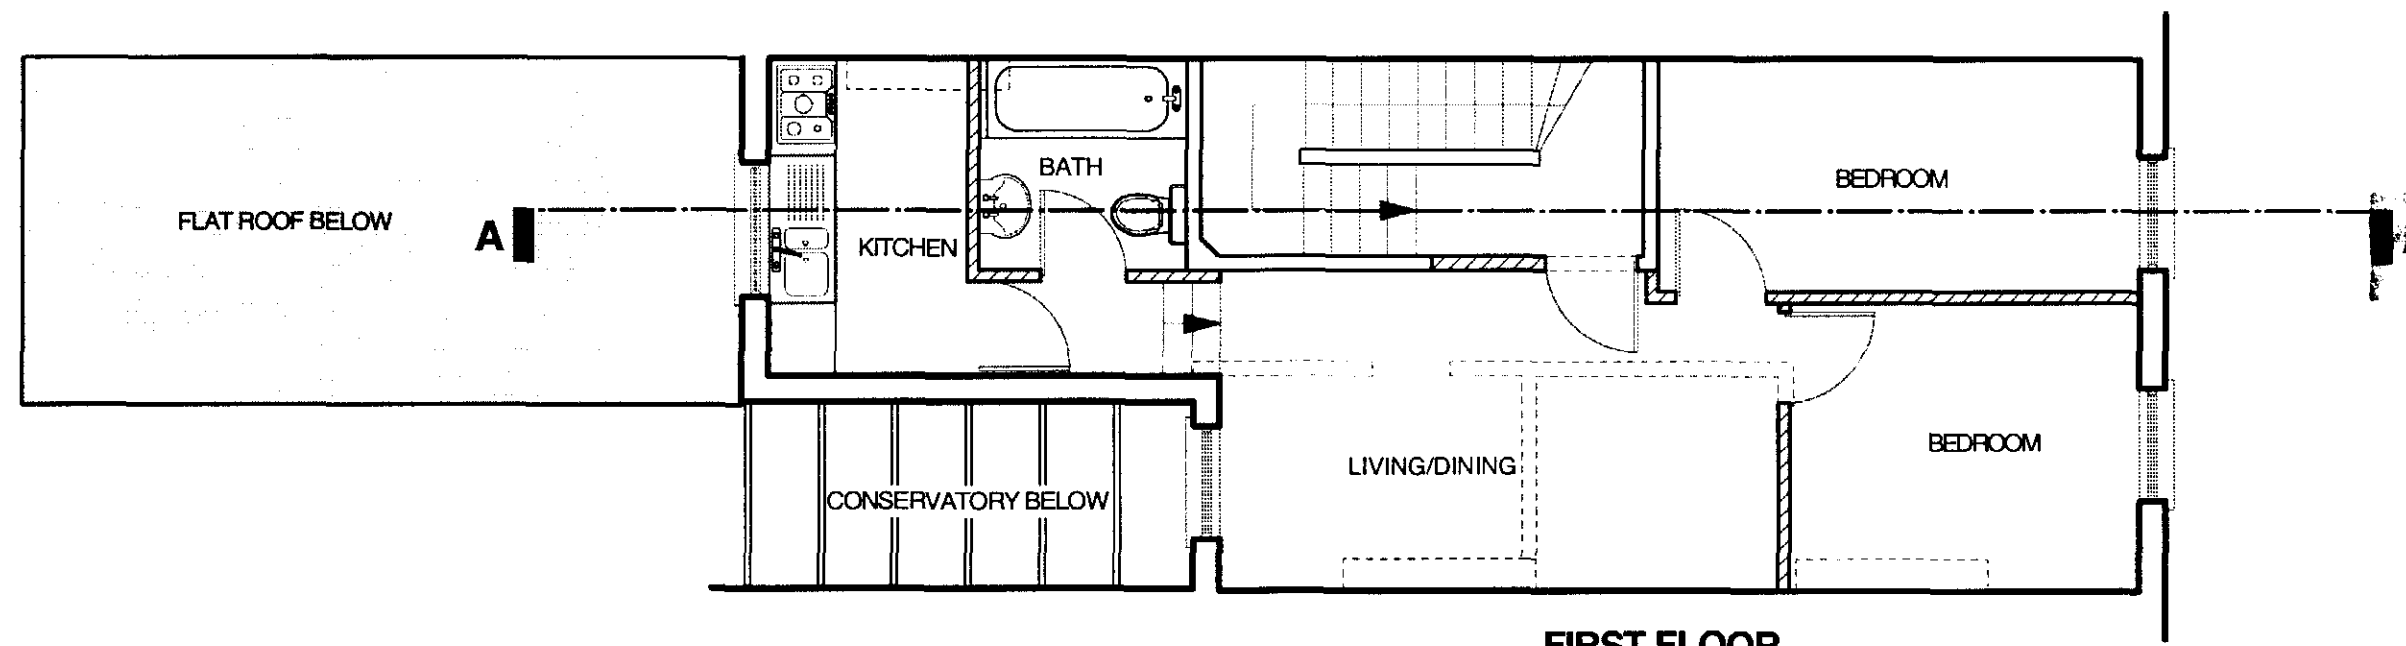

FIRST FLOOR

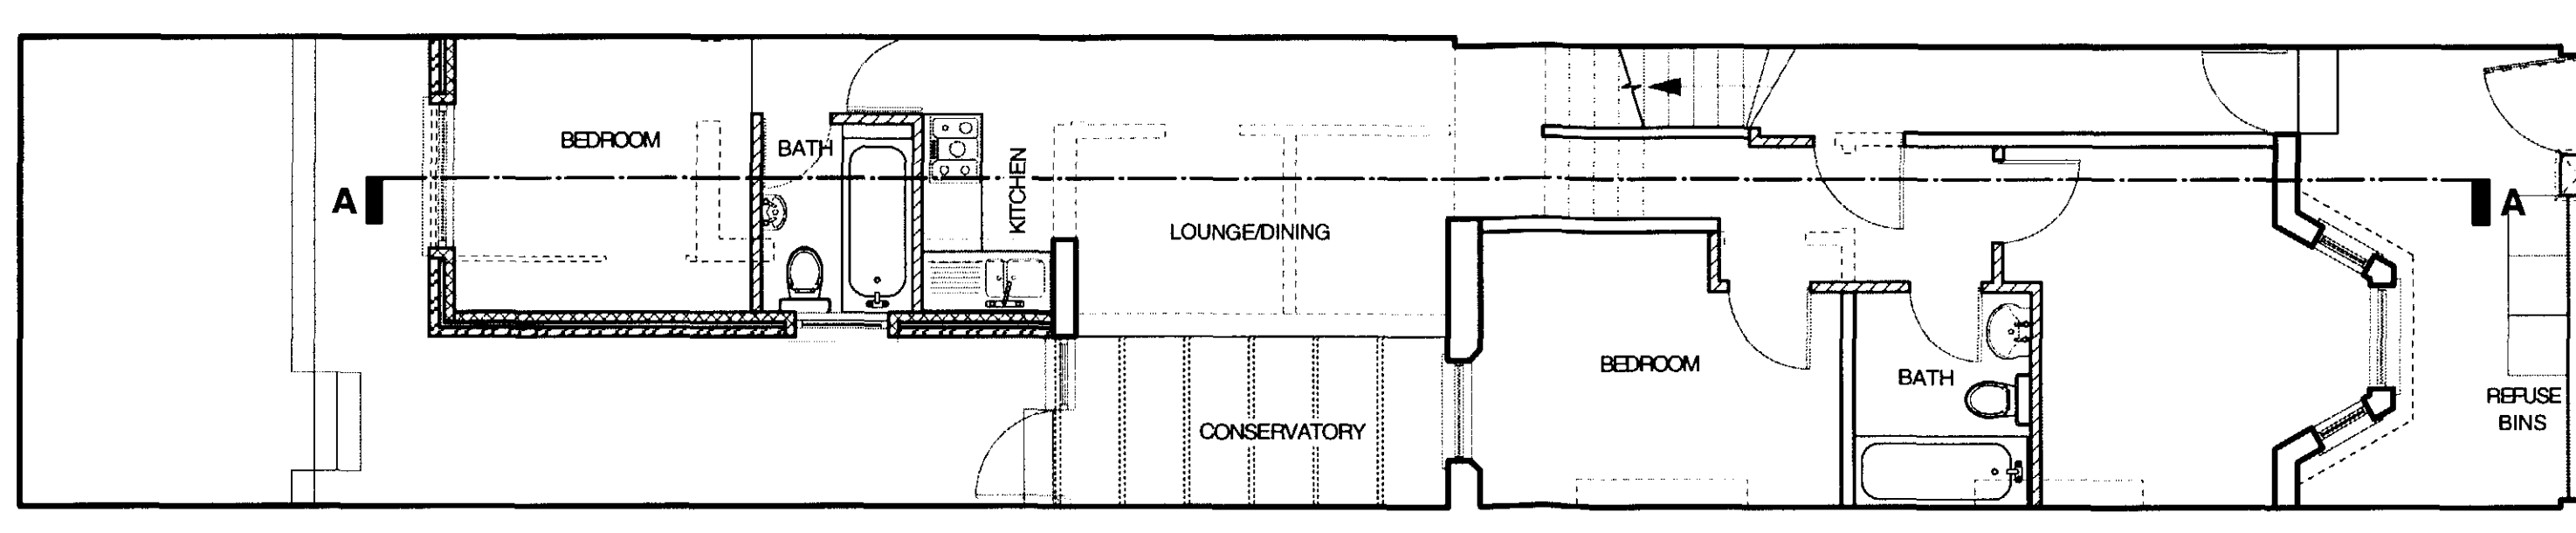

GROUND FLOOR

Notes:

Only figured dimensions are to be used; do not scale from drawings.

Contractors to verify all dimensions on site before commencing any work or shop drawing.

Any discrepancies between these drawings and the actual situation encountered on site should be conveyed to ASK Planning and/or contract administrator immediately.

All building work to comply with the latest relevant code of practice, British Standards and Building Regulations.




No part of this drawing may be reproduced without the permission of ASK Planning.

© ASK Planning 1998

Revisions:

No.	Description

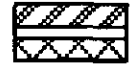Key:

-  new cavity wall
-  new wall
-  removed wall

11/11/2002 2752R1

ASK Planning

1 Heathcroft, Ealing, London, W5 3BY
Tel: 020 8991 1199 Fax: 020 8991 1188

LOCATION

**8 LOVERIDGE ROAD,
LONDON NW6**

TITLE/VIEW

**Proposed Ground, First and Second
Floor Plans**

SCALE **1 : 100** DRAWN BY **angel.**

DRAWING NO. **2002/229/P/05** DATE **Sept.2002**
REV.

P111102-52R1

Notes:

Only figured dimensions are to be used, do not scale from drawings.
 Contractors to verify all dimensions on site before commencing any work or stop drawing.
 Any discrepancies between these drawings and the actual situation encountered on site should be conveyed to ASK Planning and/or contract administrator immediately.
 All building work to comply with the latest relevant code of practice, British Standards and Building Regulations.
 No part of this drawing may be reproduced without the permission of ASK Planning.
 © ASK Planning 1998

Revisions:

Key:



REAR ELEVATION



FRONT ELEVATION

ASK Planning

1 Heathercroft, Ealing, London, W5 3BY
 Tel: 020 8991 1199 Fax: 020 8991 1188

LOCATION

**8 LOVERIDGE ROAD,
 LONDON NW6**

TITLE/VIEW


**Proposed Front &
 Rear Elevation**

SCALE **1 : 100** DRAWN BY **angel.**

DRAWING NO. DATE **Sept.2002**

2002/229/P/06 REV.

PWAL02352R1

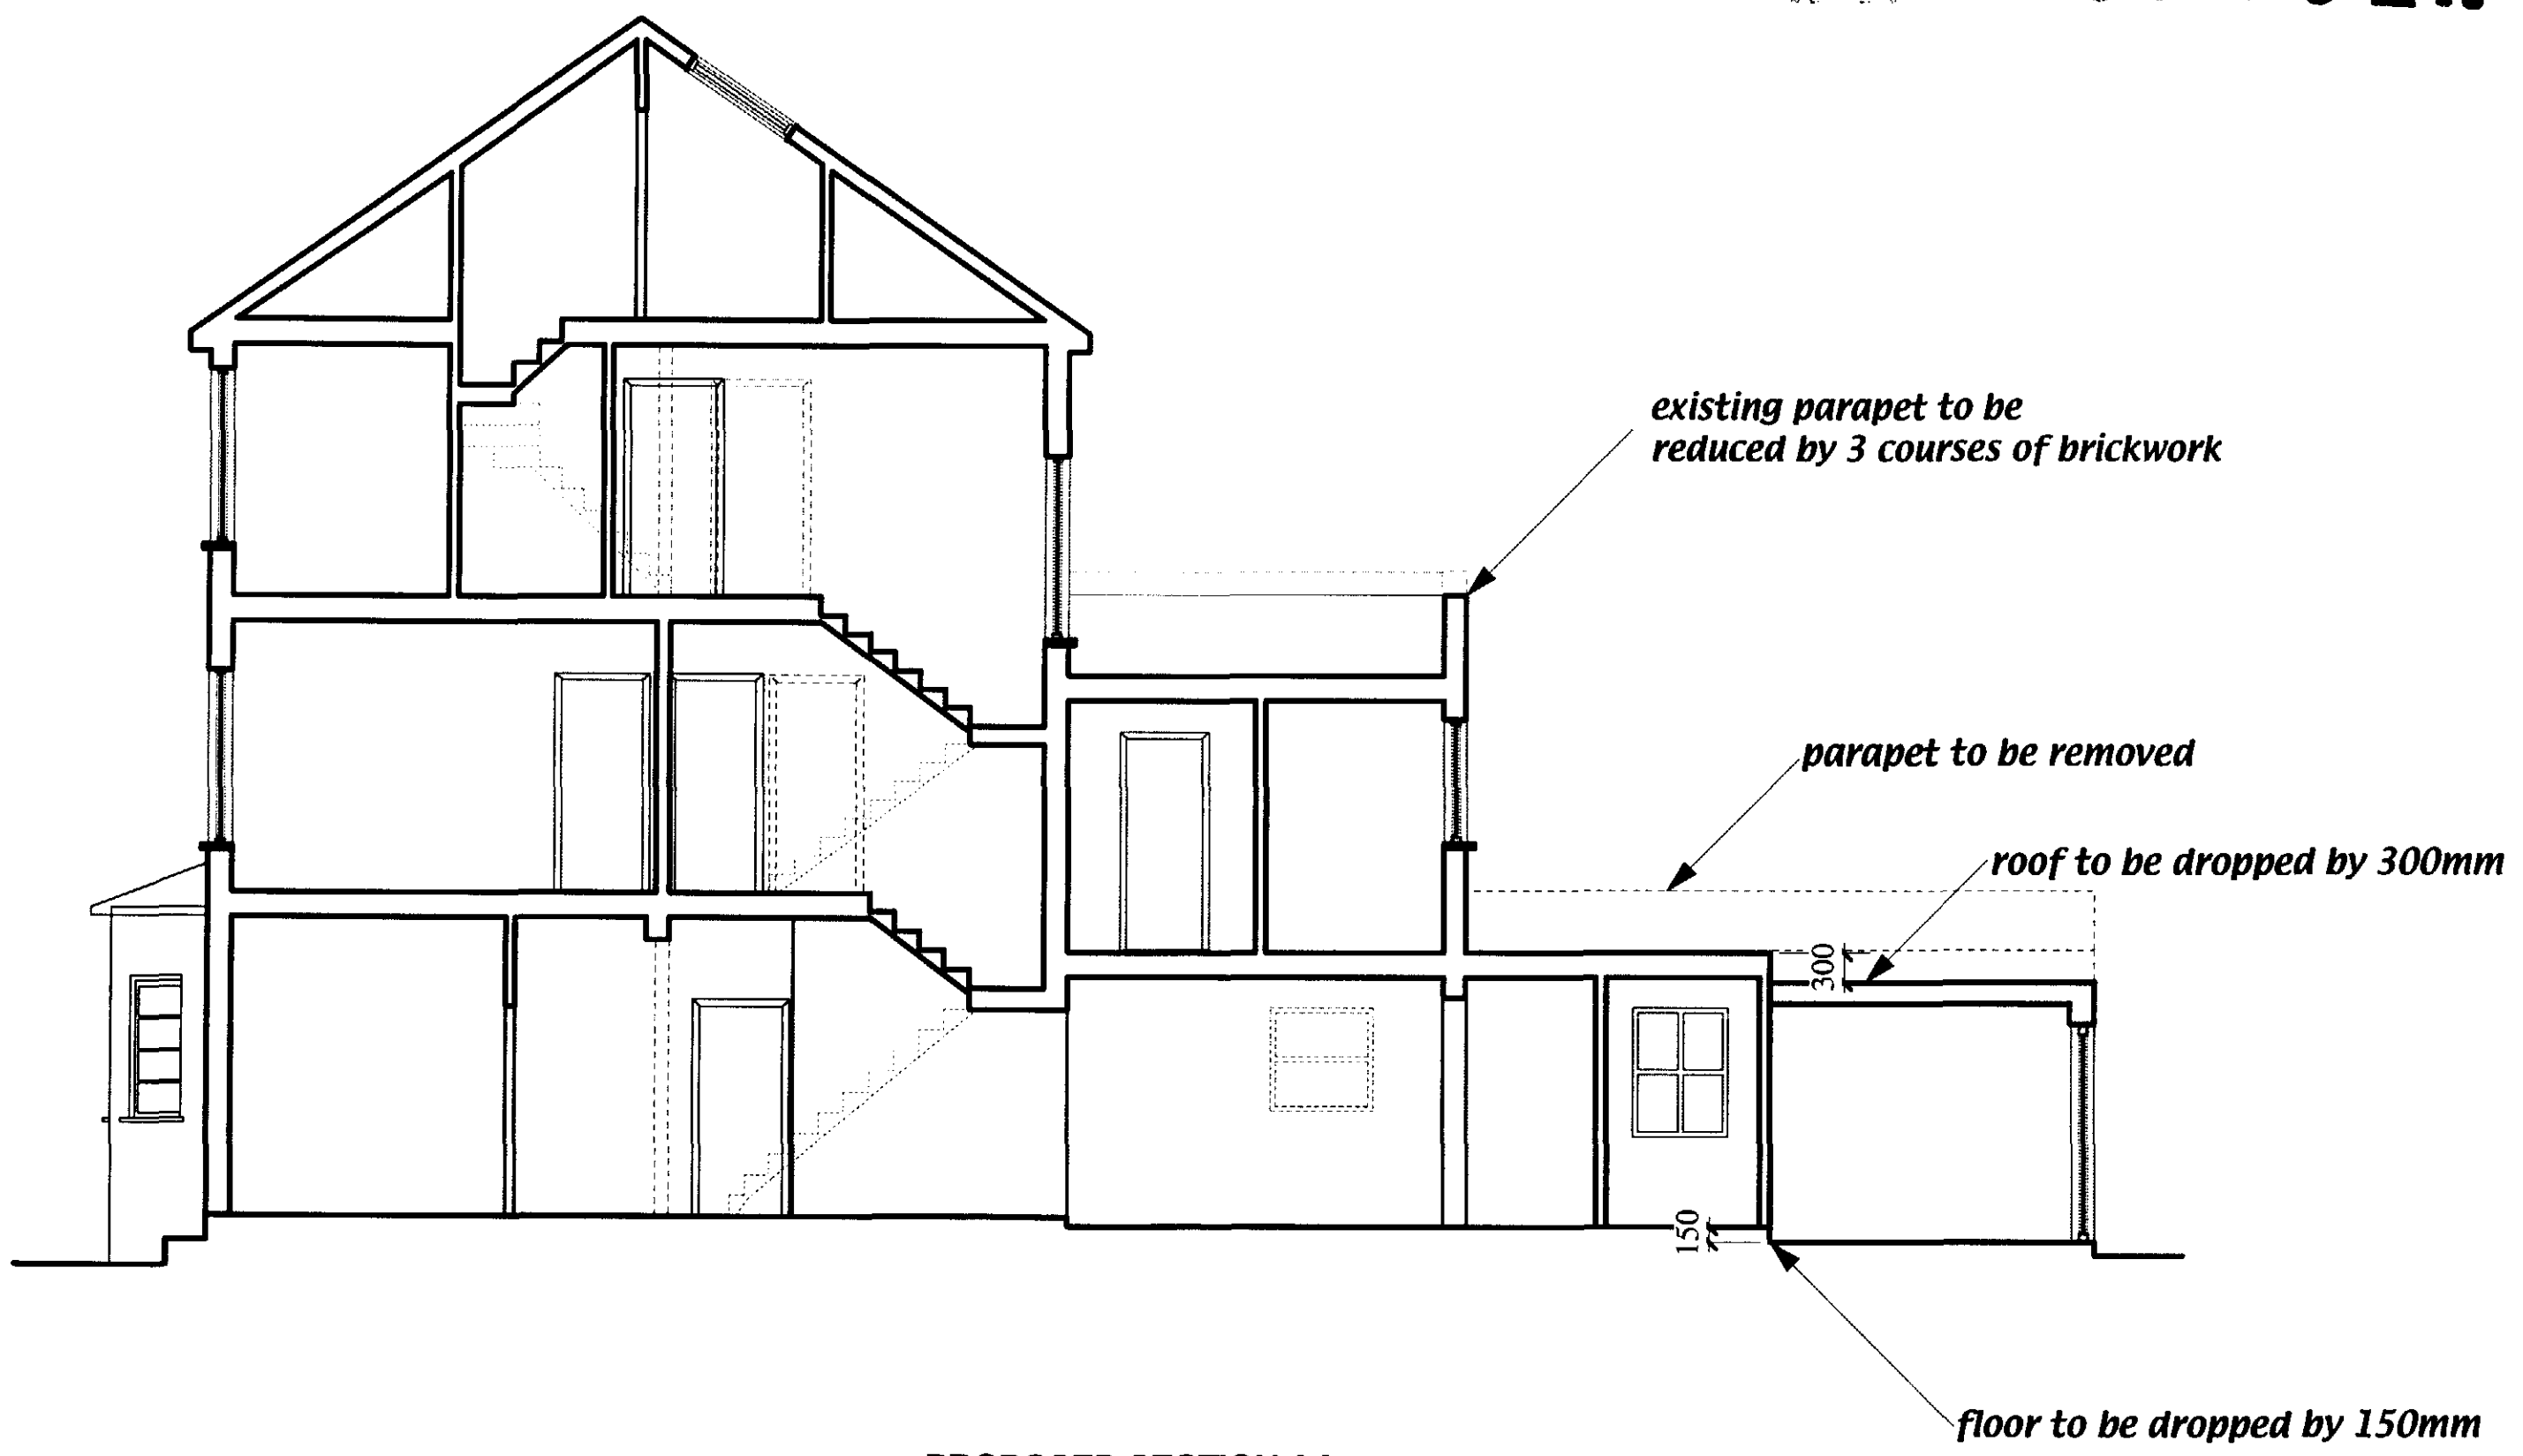




PROPOSED SECTION AA

Notes:
 Only figured dimensions are to be used, do not scale from drawings
 Contractors to verify all dimensions on site before commencing any work or shop drawing
 Any discrepancies between these drawings and the actual situation encountered on site should be conveyed to ASK Planning and/or contract administrator immediately
 All building work to comply with the latest relevant code of practice, British Standards and Building Regulations.
 No part of this drawing may be reproduced without the permission of ASK Planning
 © ASK Planning 1998

Revisions:

Key:

ASK Planning	
1 Heathercroft, Ealing, London, W5 3BY Tel: 020 8991 1199 Fax: 020 8991 1188	
LOCATION	
8 LOVERIDGE ROAD, LONDON NW6	
TITLE/VIEW	
Proposed Section	
SCALE 1 : 100	DRAWN BY angel.
DRAWING NO. 2002/229/P/07	DATE Sept.2002
	REV.

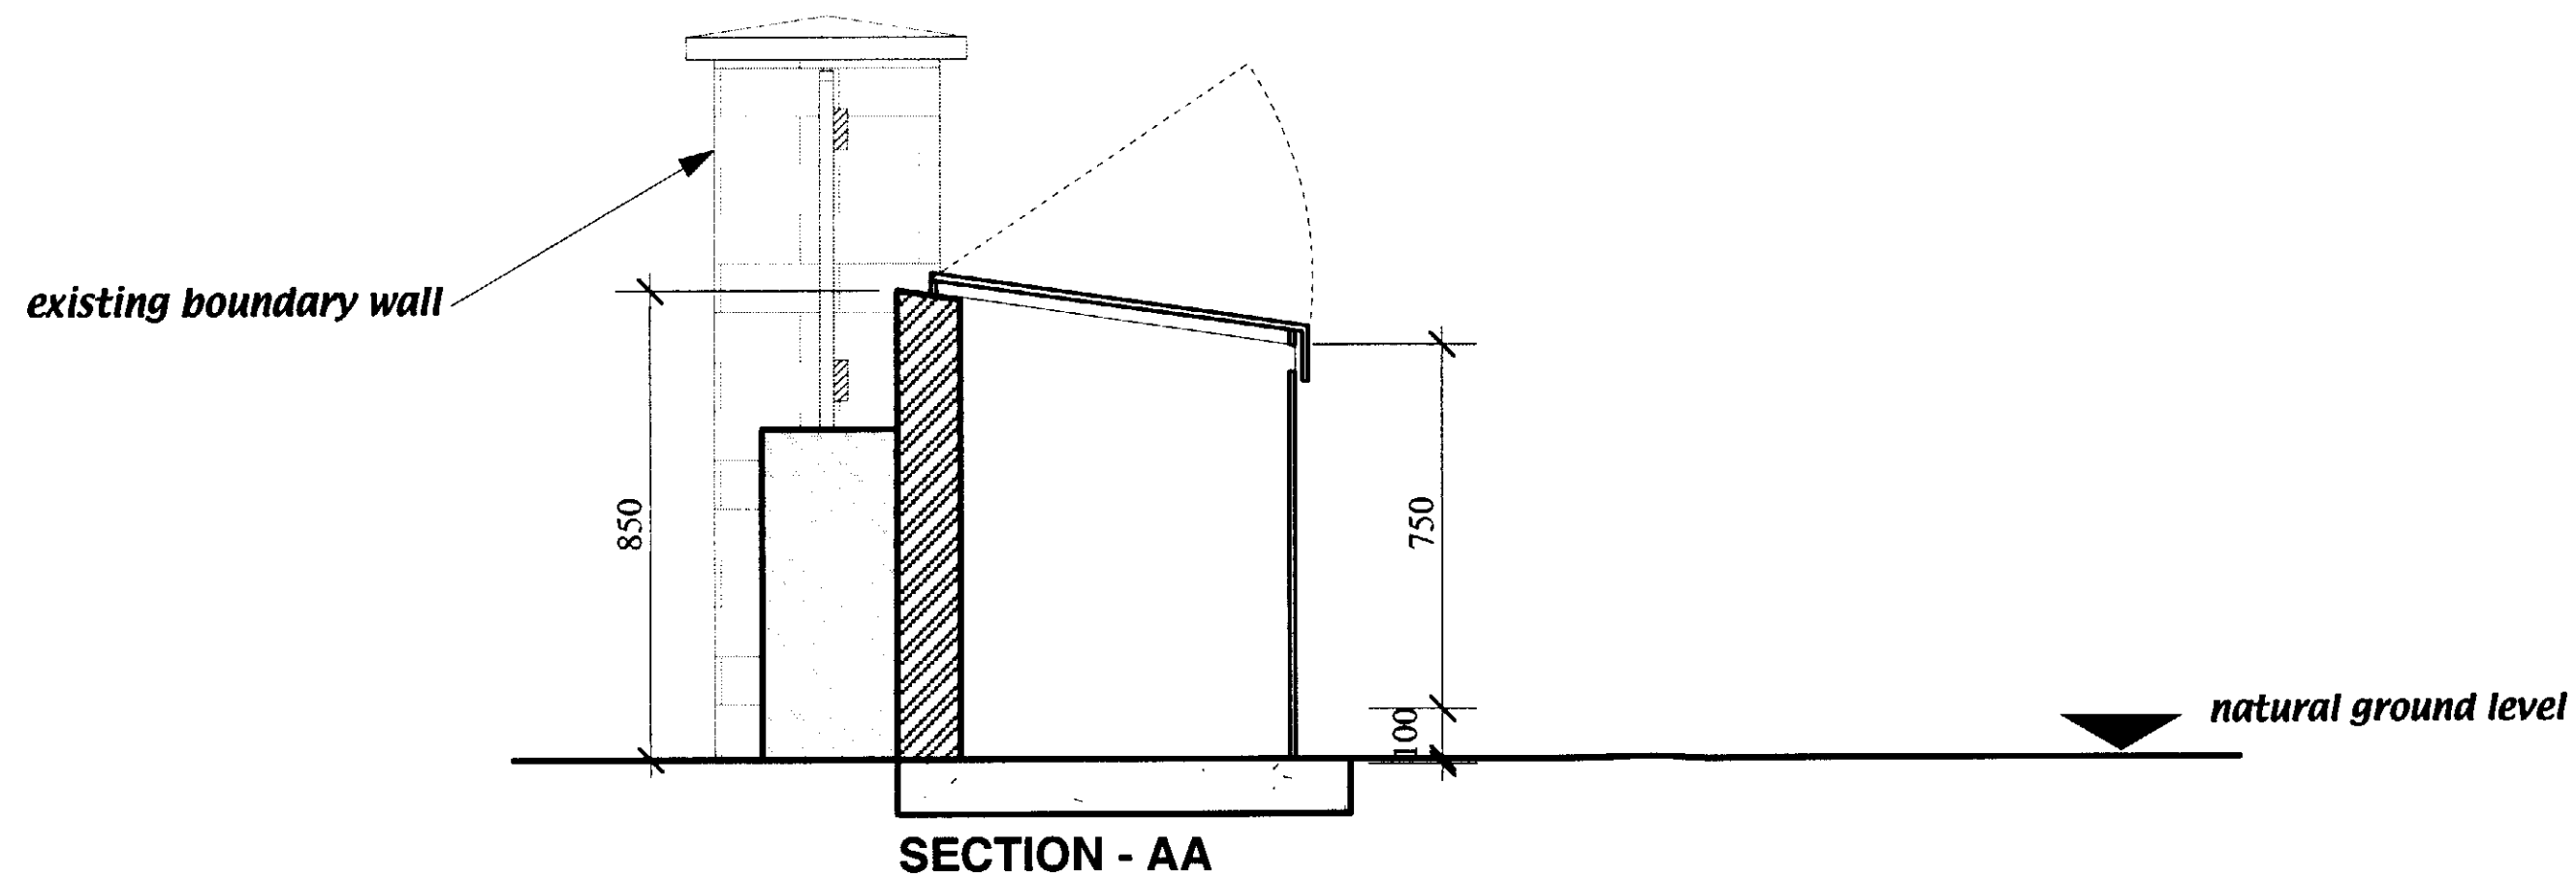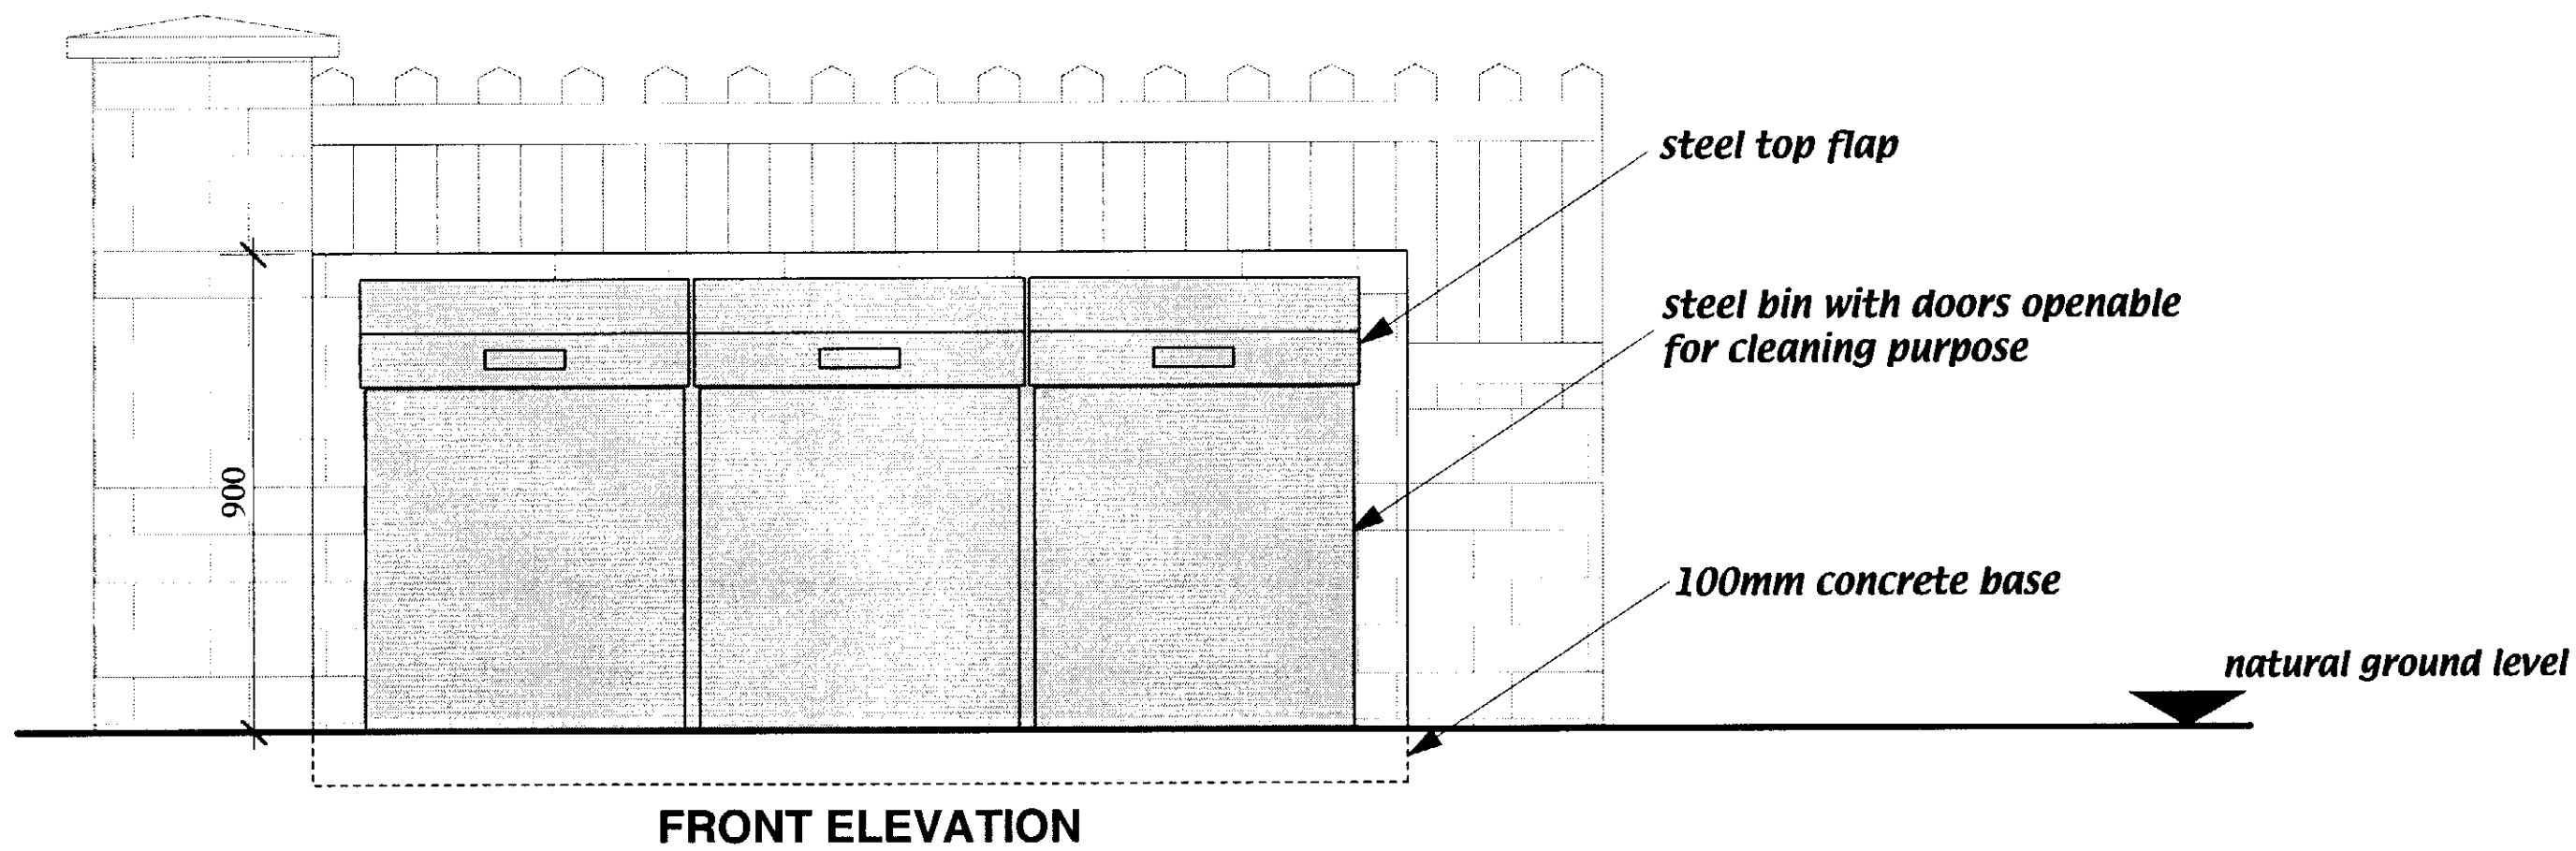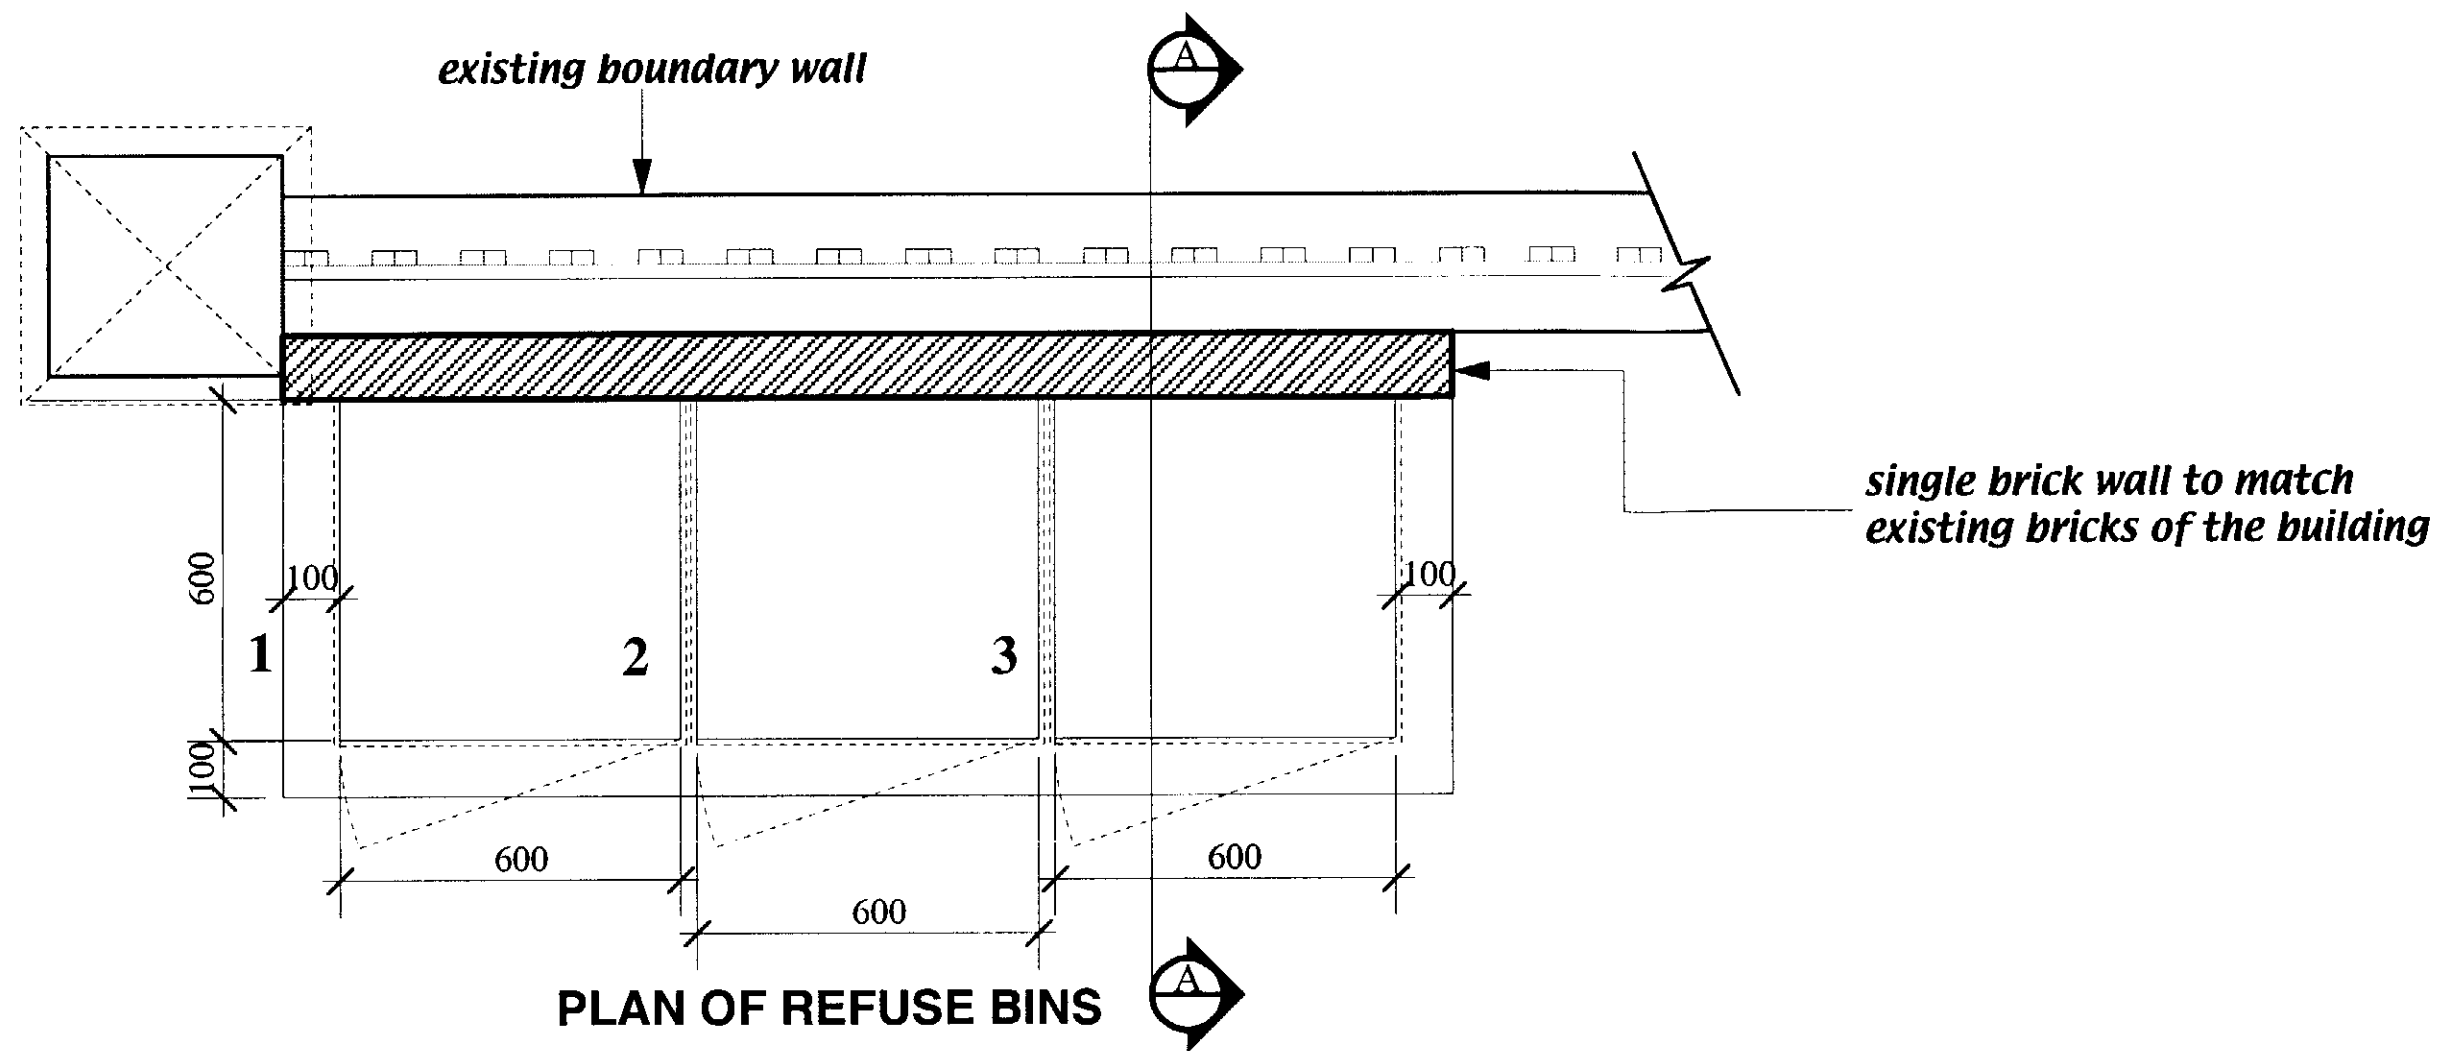

Notes:

Only figured dimensions are to be used; do not scale from drawings.

Contractors to verify all dimensions on site before commencing any work or shop drawing.

Any discrepancies between these drawings and the actual situation encountered on site should be conveyed to ASK Planning and/or contract administrator immediately.

All building work to comply with the latest relevant code of practice, British Standards and Building Regulations.

No part of this drawing may be reproduced without the permission of ASK Planning.

© ASK Planning 1998

Revisions:

Key:

PWX020-52R1

ASK Planning

1 Heatheroft, Ealing, London, W5 3BY
Tel: 020 8991 1199 Fax: 020 8991 1188


LOCATION

**8 LOVERIDGE ROAD,
LONDON NW6**

TITLE/VIEW

Details of refuse bins

SCALE	1 : 20	DRAWN BY	angel.
DRAWING NO.	2002/229/P/08	DATE	Sept.2002
		REV.	

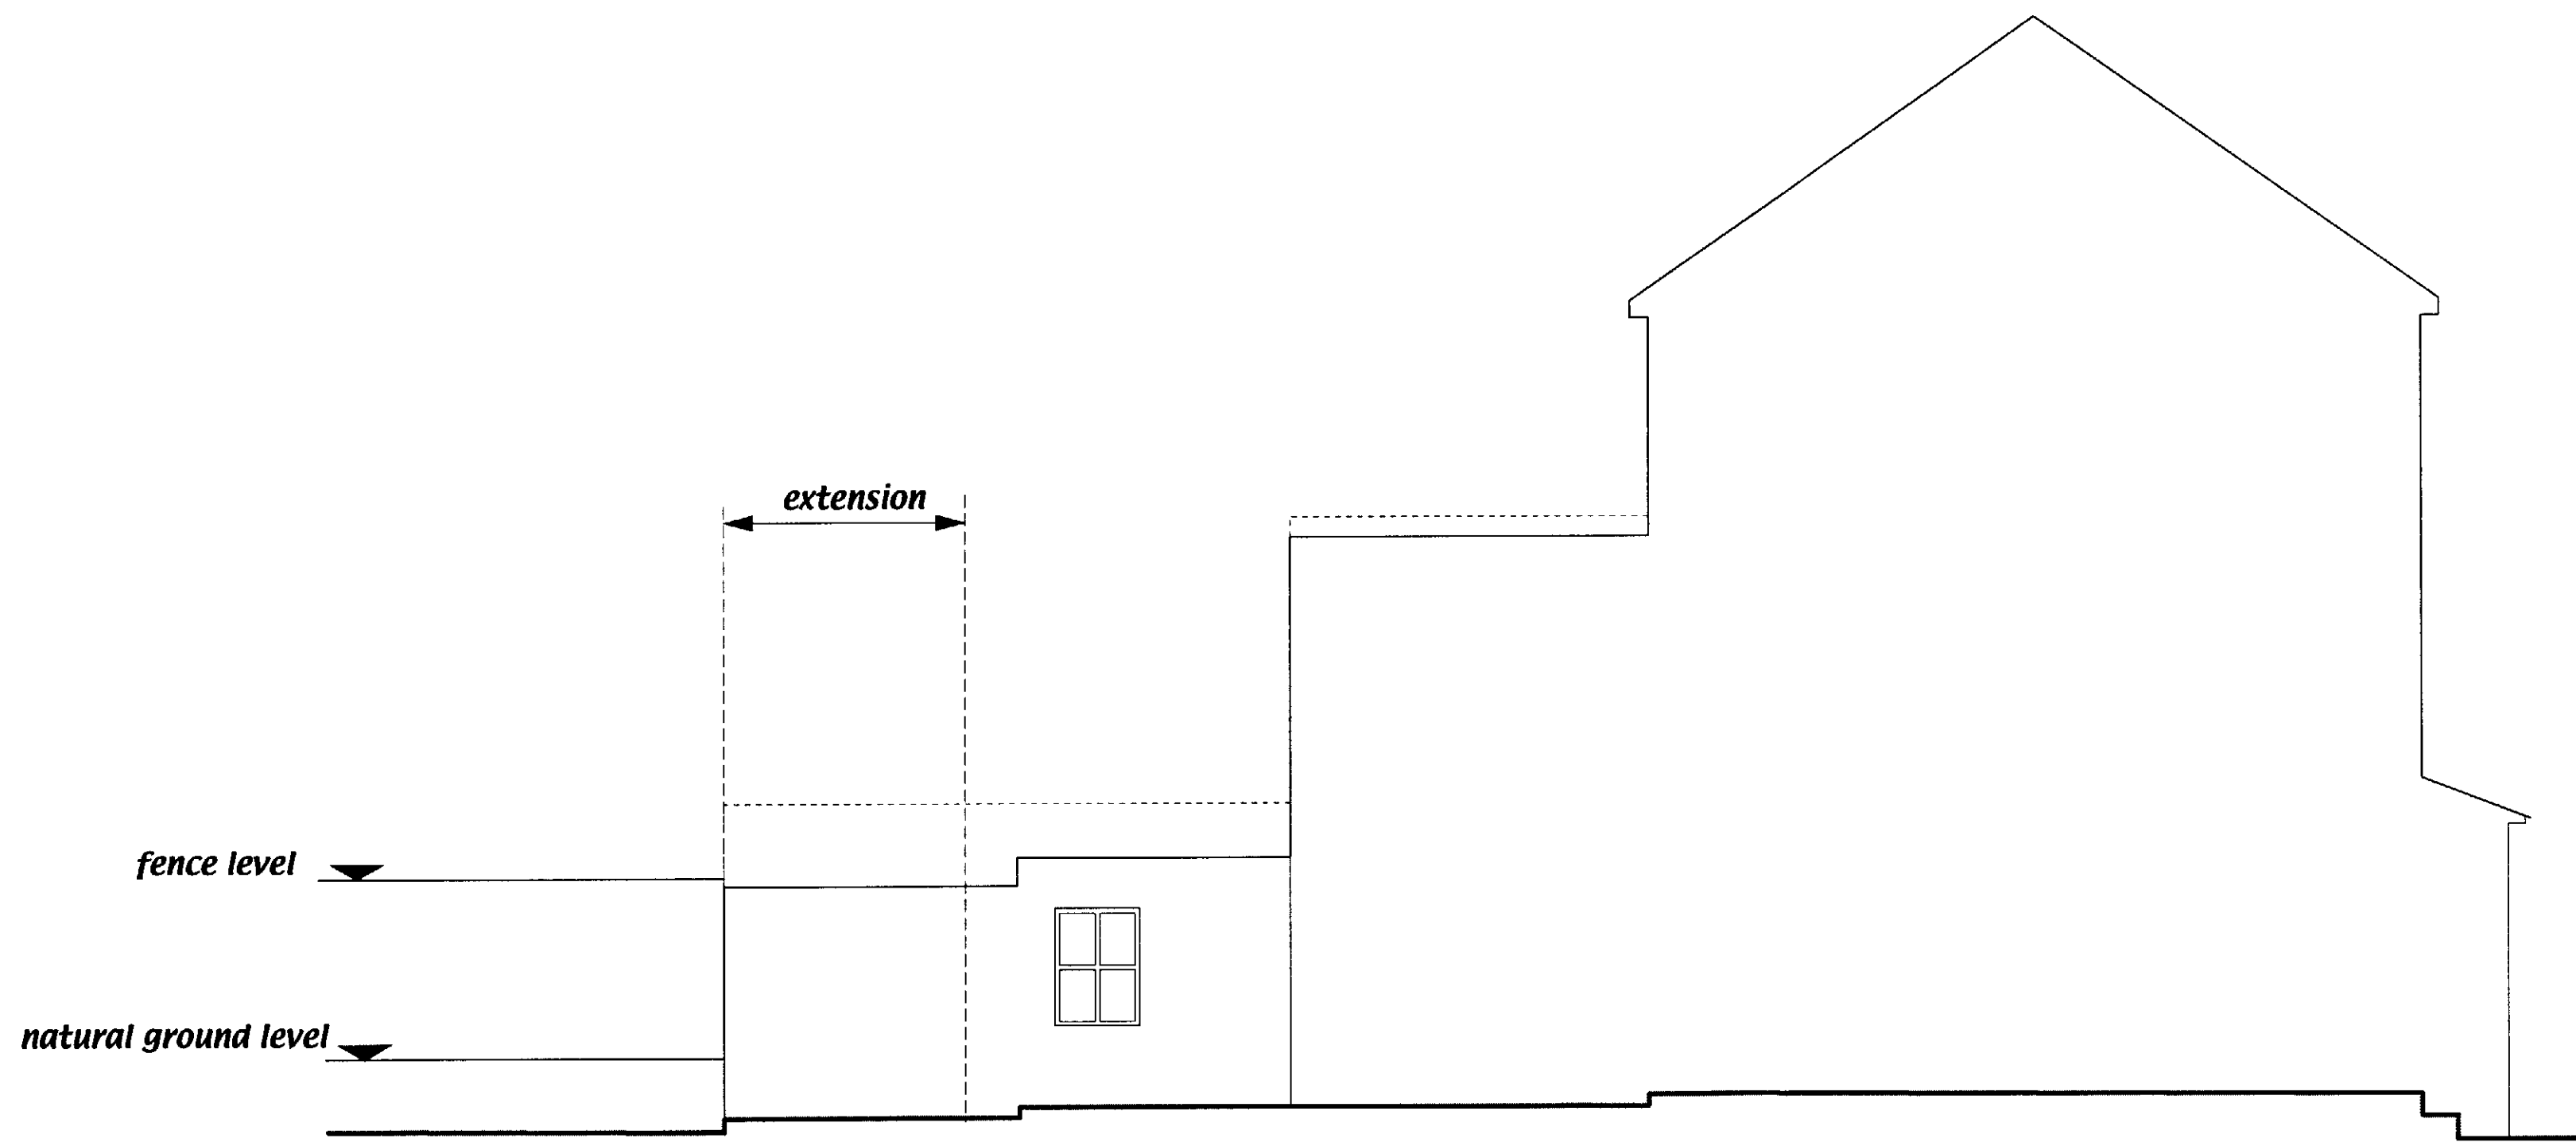

SIDE ELEVATION

P W X 0 0 1 5 2 R 1

Notes:

Only figured dimensions are to be used, do not scale from drawings.
 Contractors to verify all dimensions on site before commencing any work or shop drawing.
 Any discrepancies between these drawings and the actual situation encountered on site should be conveyed to ASK Planning and/or contract administrator immediately.
 All building work to comply with the latest relevant code of practice, British Standards and Building Regulations.
 No part of this drawing may be reproduced without the permission of ASK Planning.
 © ASK Planning 1998

Revisions:

Key:

ASK Planning

1 Heatheroft, Ealing, London, W5 3BY
 Tel: 020 8991 1199 Fax: 020 8991 1188

LOCATION

**8 LOVERIDGE ROAD,
 LONDON NW6**

TITLE/VIEW

Side Elevation

SCALE 1 : 100	DRAWN BY angel.
DRAWING NO. 2002/229/P/09	DATE Sept.2002 REV.