




Section B-B

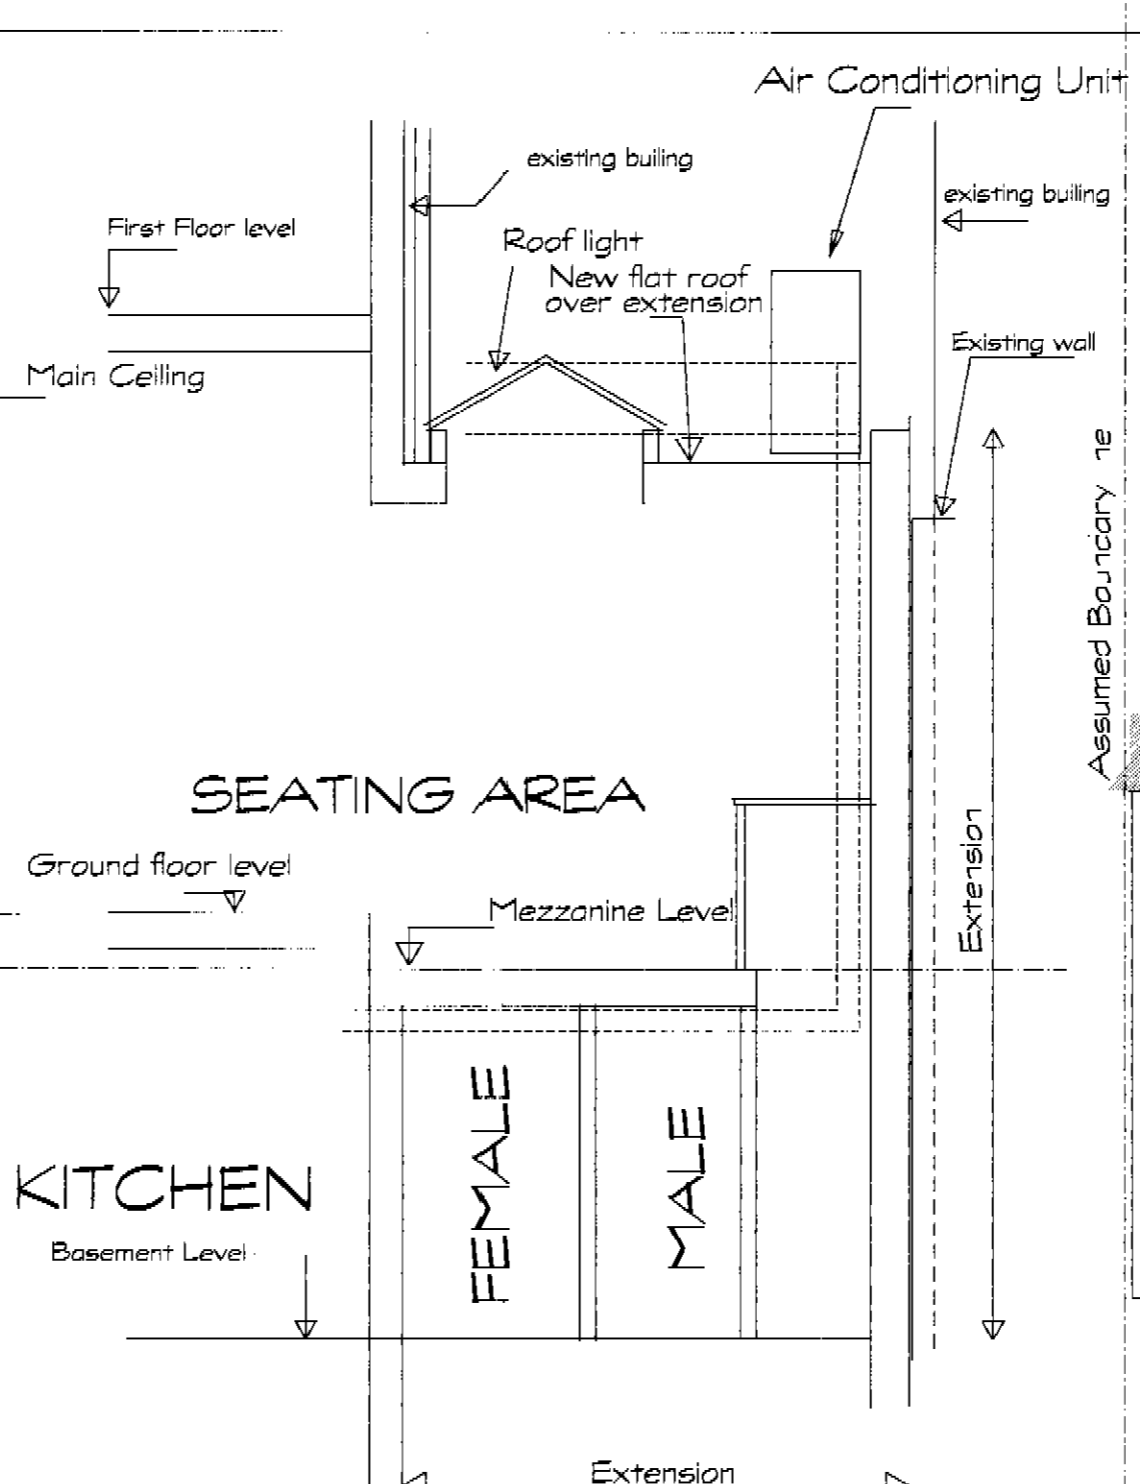


Section A-A

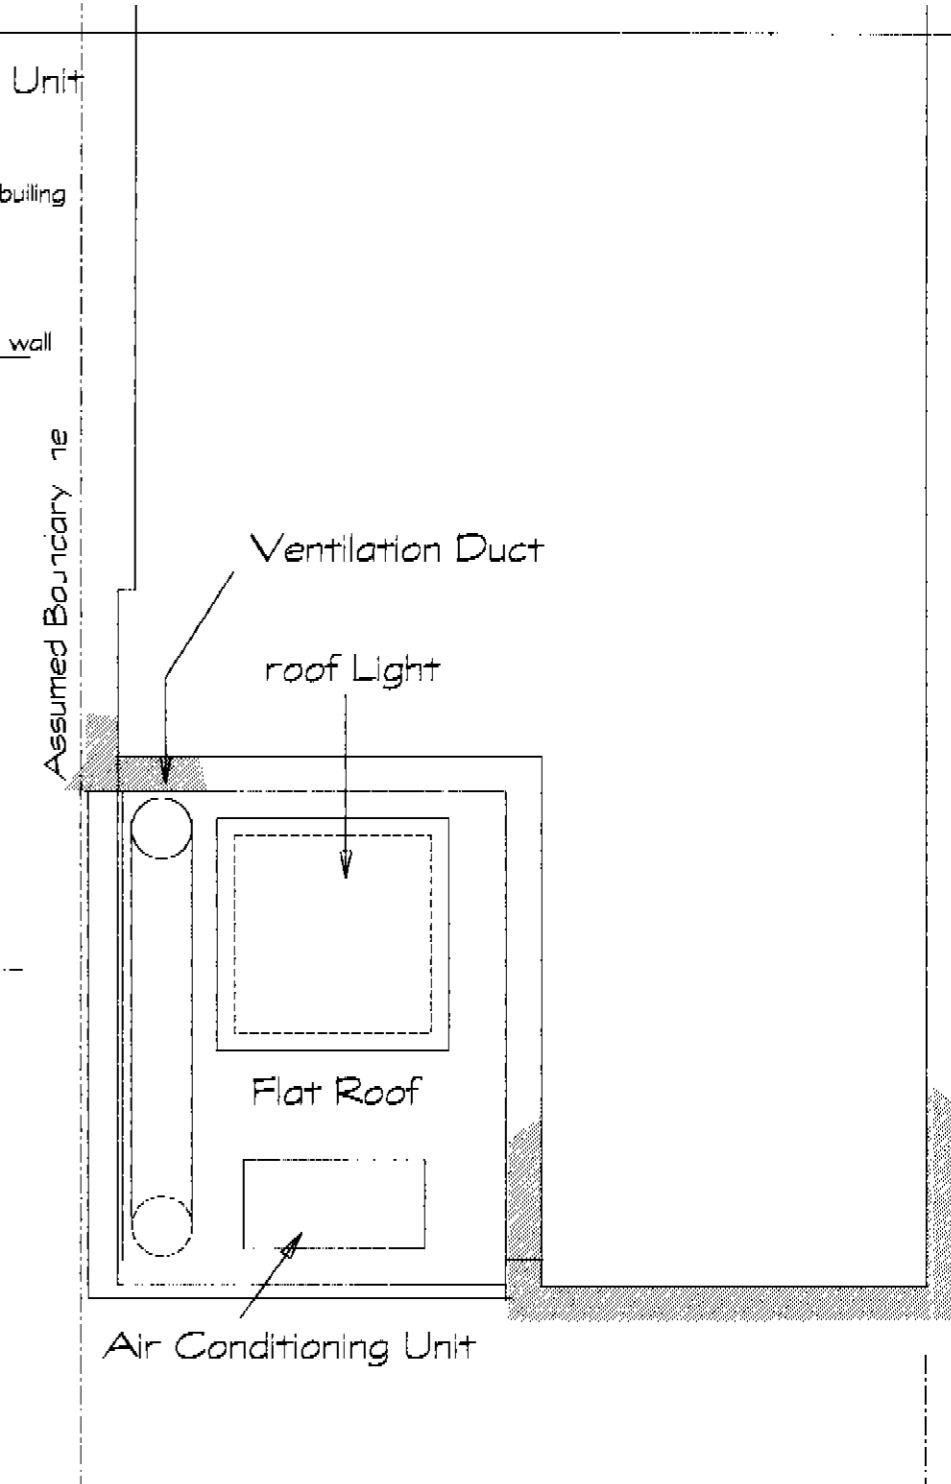

ROOF PLAN

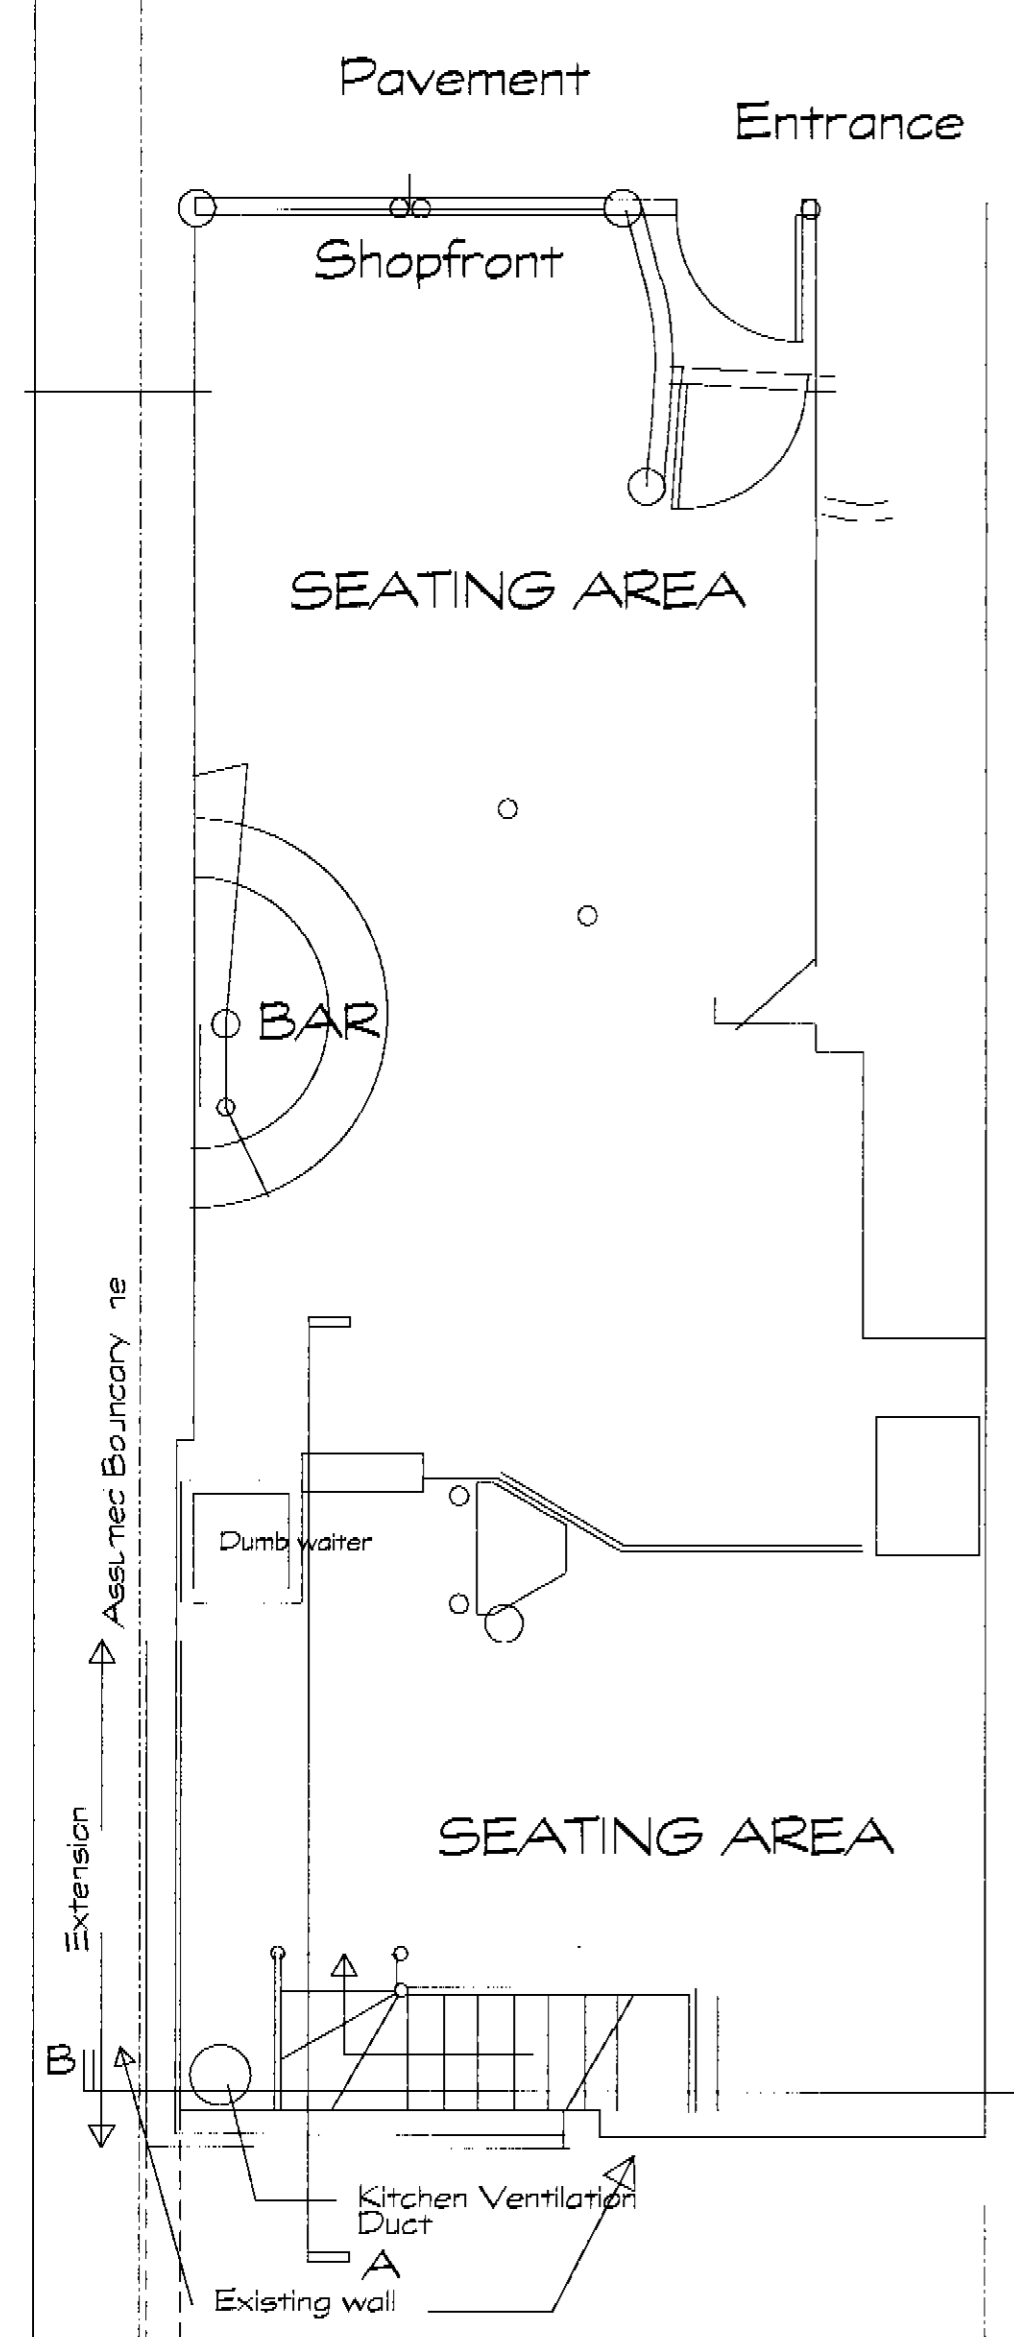

GROUND FLOOR PLAN

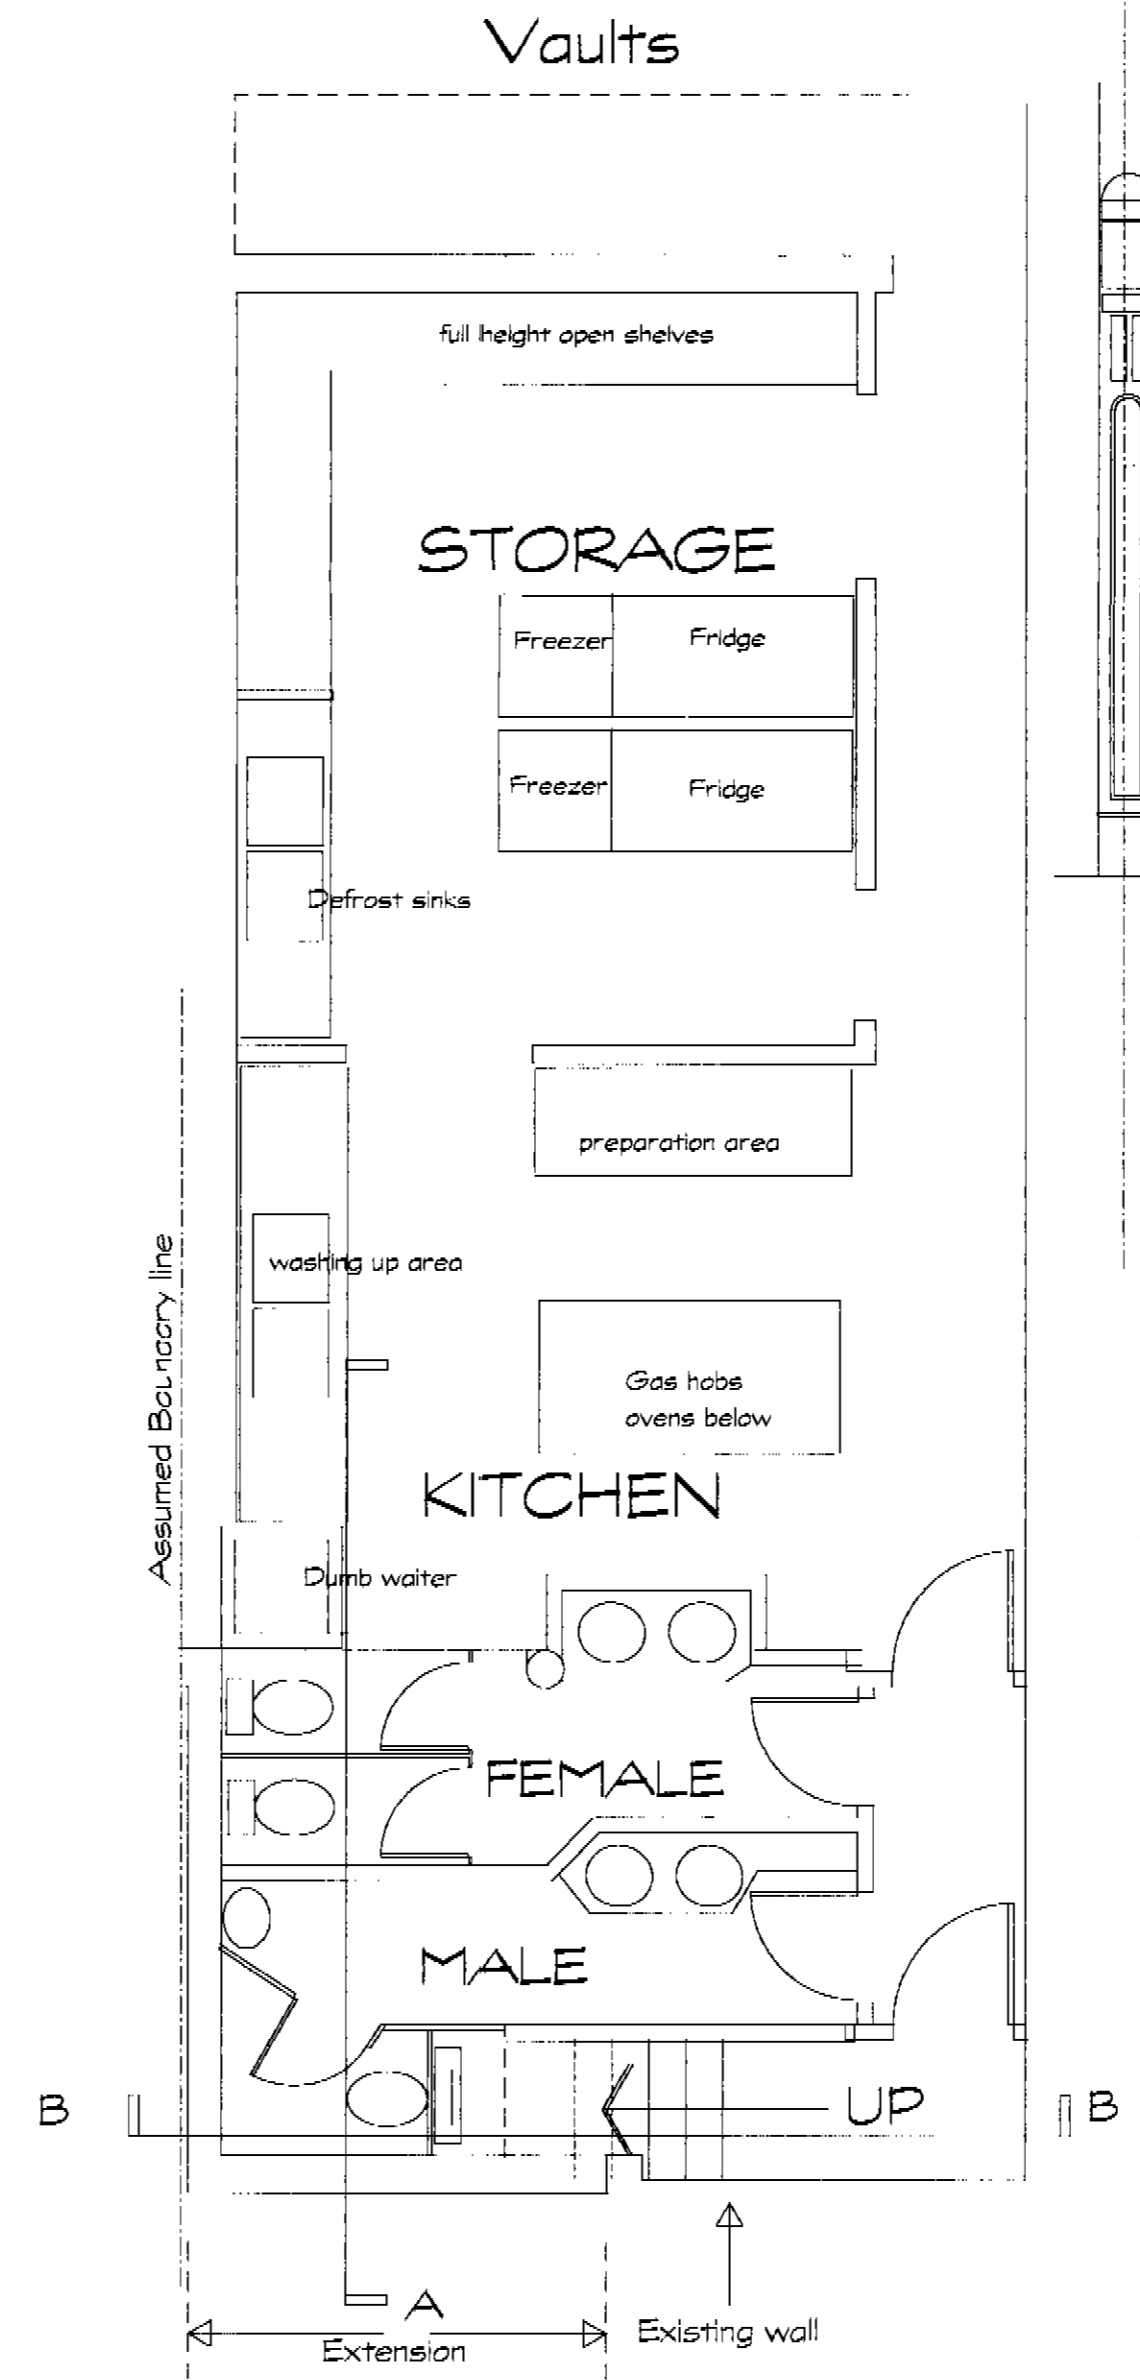

BASEMENT PLAN



SHOP FRONT

NOTES

This drawing is the copy right of the Architect and may not be reproduced in whole or in part without express permission

This scheme is subject to obtaining all necessary statutory and other consents

70

32 DESIGN ARCHITECTS
1 Mountfield Road London N3 3ND
T: 020 8242 4850 F: 020 8343 4648

G7/9/12

Project: Proposed Extension and Refurbishment at 58 Belsize Lane NW3

Title: Plans Sections & Elevation
Scale: 1:50
Date: August 2001
Drg No. 01/257/02 A

A Revision
Dec.2001 Roof Plan