



Double glazed
porthole windows
with chrome
ring edges

Slatted wooden wall
panels (natural finish)

Roof structure

Full height double
glazed glass wall
with powder coated
frame

Pex0000576

REV. DATE NOTES
DRAWING NOT TO BE SCALED - PLEASE DIMENSIONS ONLY
DRAWINGS NOT TO BE USED FOR LAND TRANSFER PURPOSES
DRAWINGS TO BE READ IN CONJUNCTION WITH RELEVANT
DRAWINGS AND SPECIFICATION
© AXIA LTD

CLIENT
THE TREMADA PARTNERSHIP

PROJECT
PROPOSED ADDITIONAL FLOOR
IMPERIAL WORKS
PERREN STREET,
LONDON NW5


DRAWING TITLE
PROPOSED FRONT
ELEVATION DETAIL

SCALE 1:50 DATE JUNE 2000

DRAWN BY DRAWING NO. REV.
3036/16

AXIA

voice 0171 833 3311 fax 0171 833 3310
e-mail axia@axia-architects.com

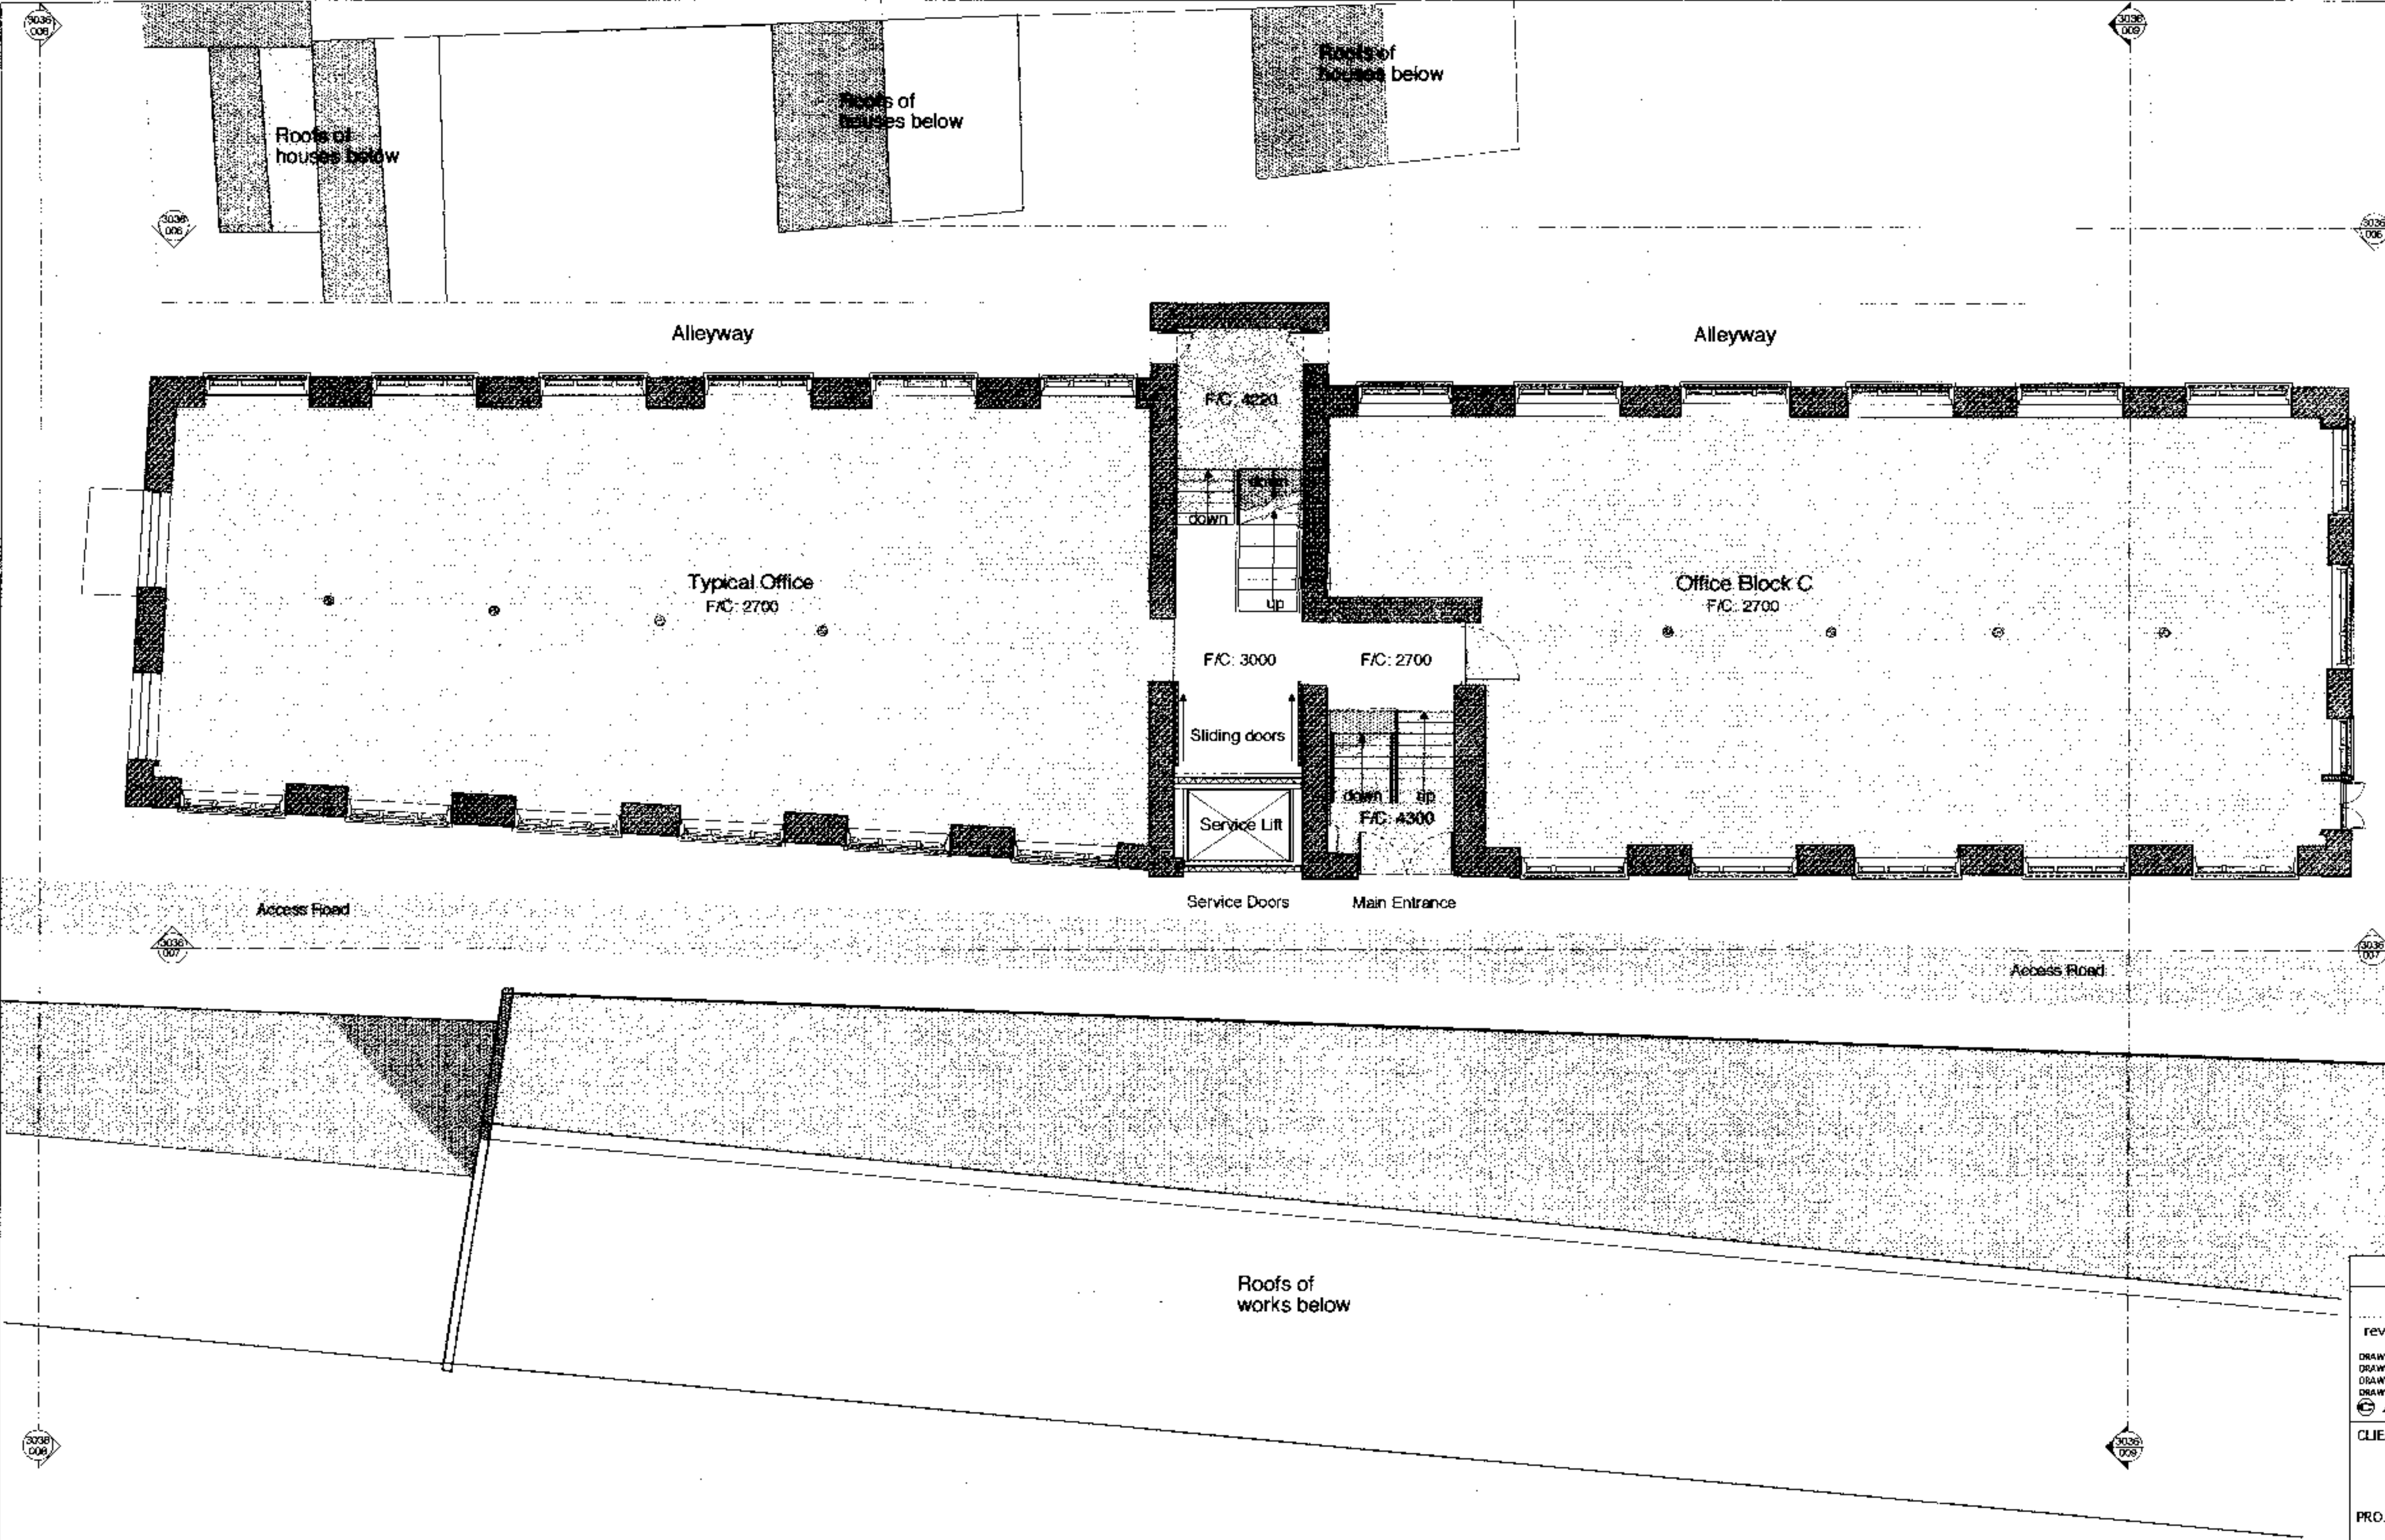


PERREN ST. SIDE

RAILWAY (KENTISH TOWN WEST)

PEX0000
576

rev.	date	notes
<small>DRAWING NOT TO BE SCALED. FIGURED DIMENSIONS ONLY DRAWINGS TO BE READ IN CONJUNCTION WITH RELEVANT DRAWINGS AND SPECIFICATION</small>		
AXIA LTD		
CLIENT THE TREMADA PARTNERSHIP		
PROJECT PROPOSED ADDITIONAL FLOOR IMPERIAL WORKS PERREN STREET, LONDON NW5		
DRAWING TITLE EXISTING GROUND FLOOR PLAN		
SCALE	1:100	DATE MAY 2000
DRAWN	HR	DRAWING NO. 3036/003
		REV.
AXIA		
<small>voice 0171 833 3311 fax: 0171 833 3310 e-mail: axia@axia-architects.com</small>		

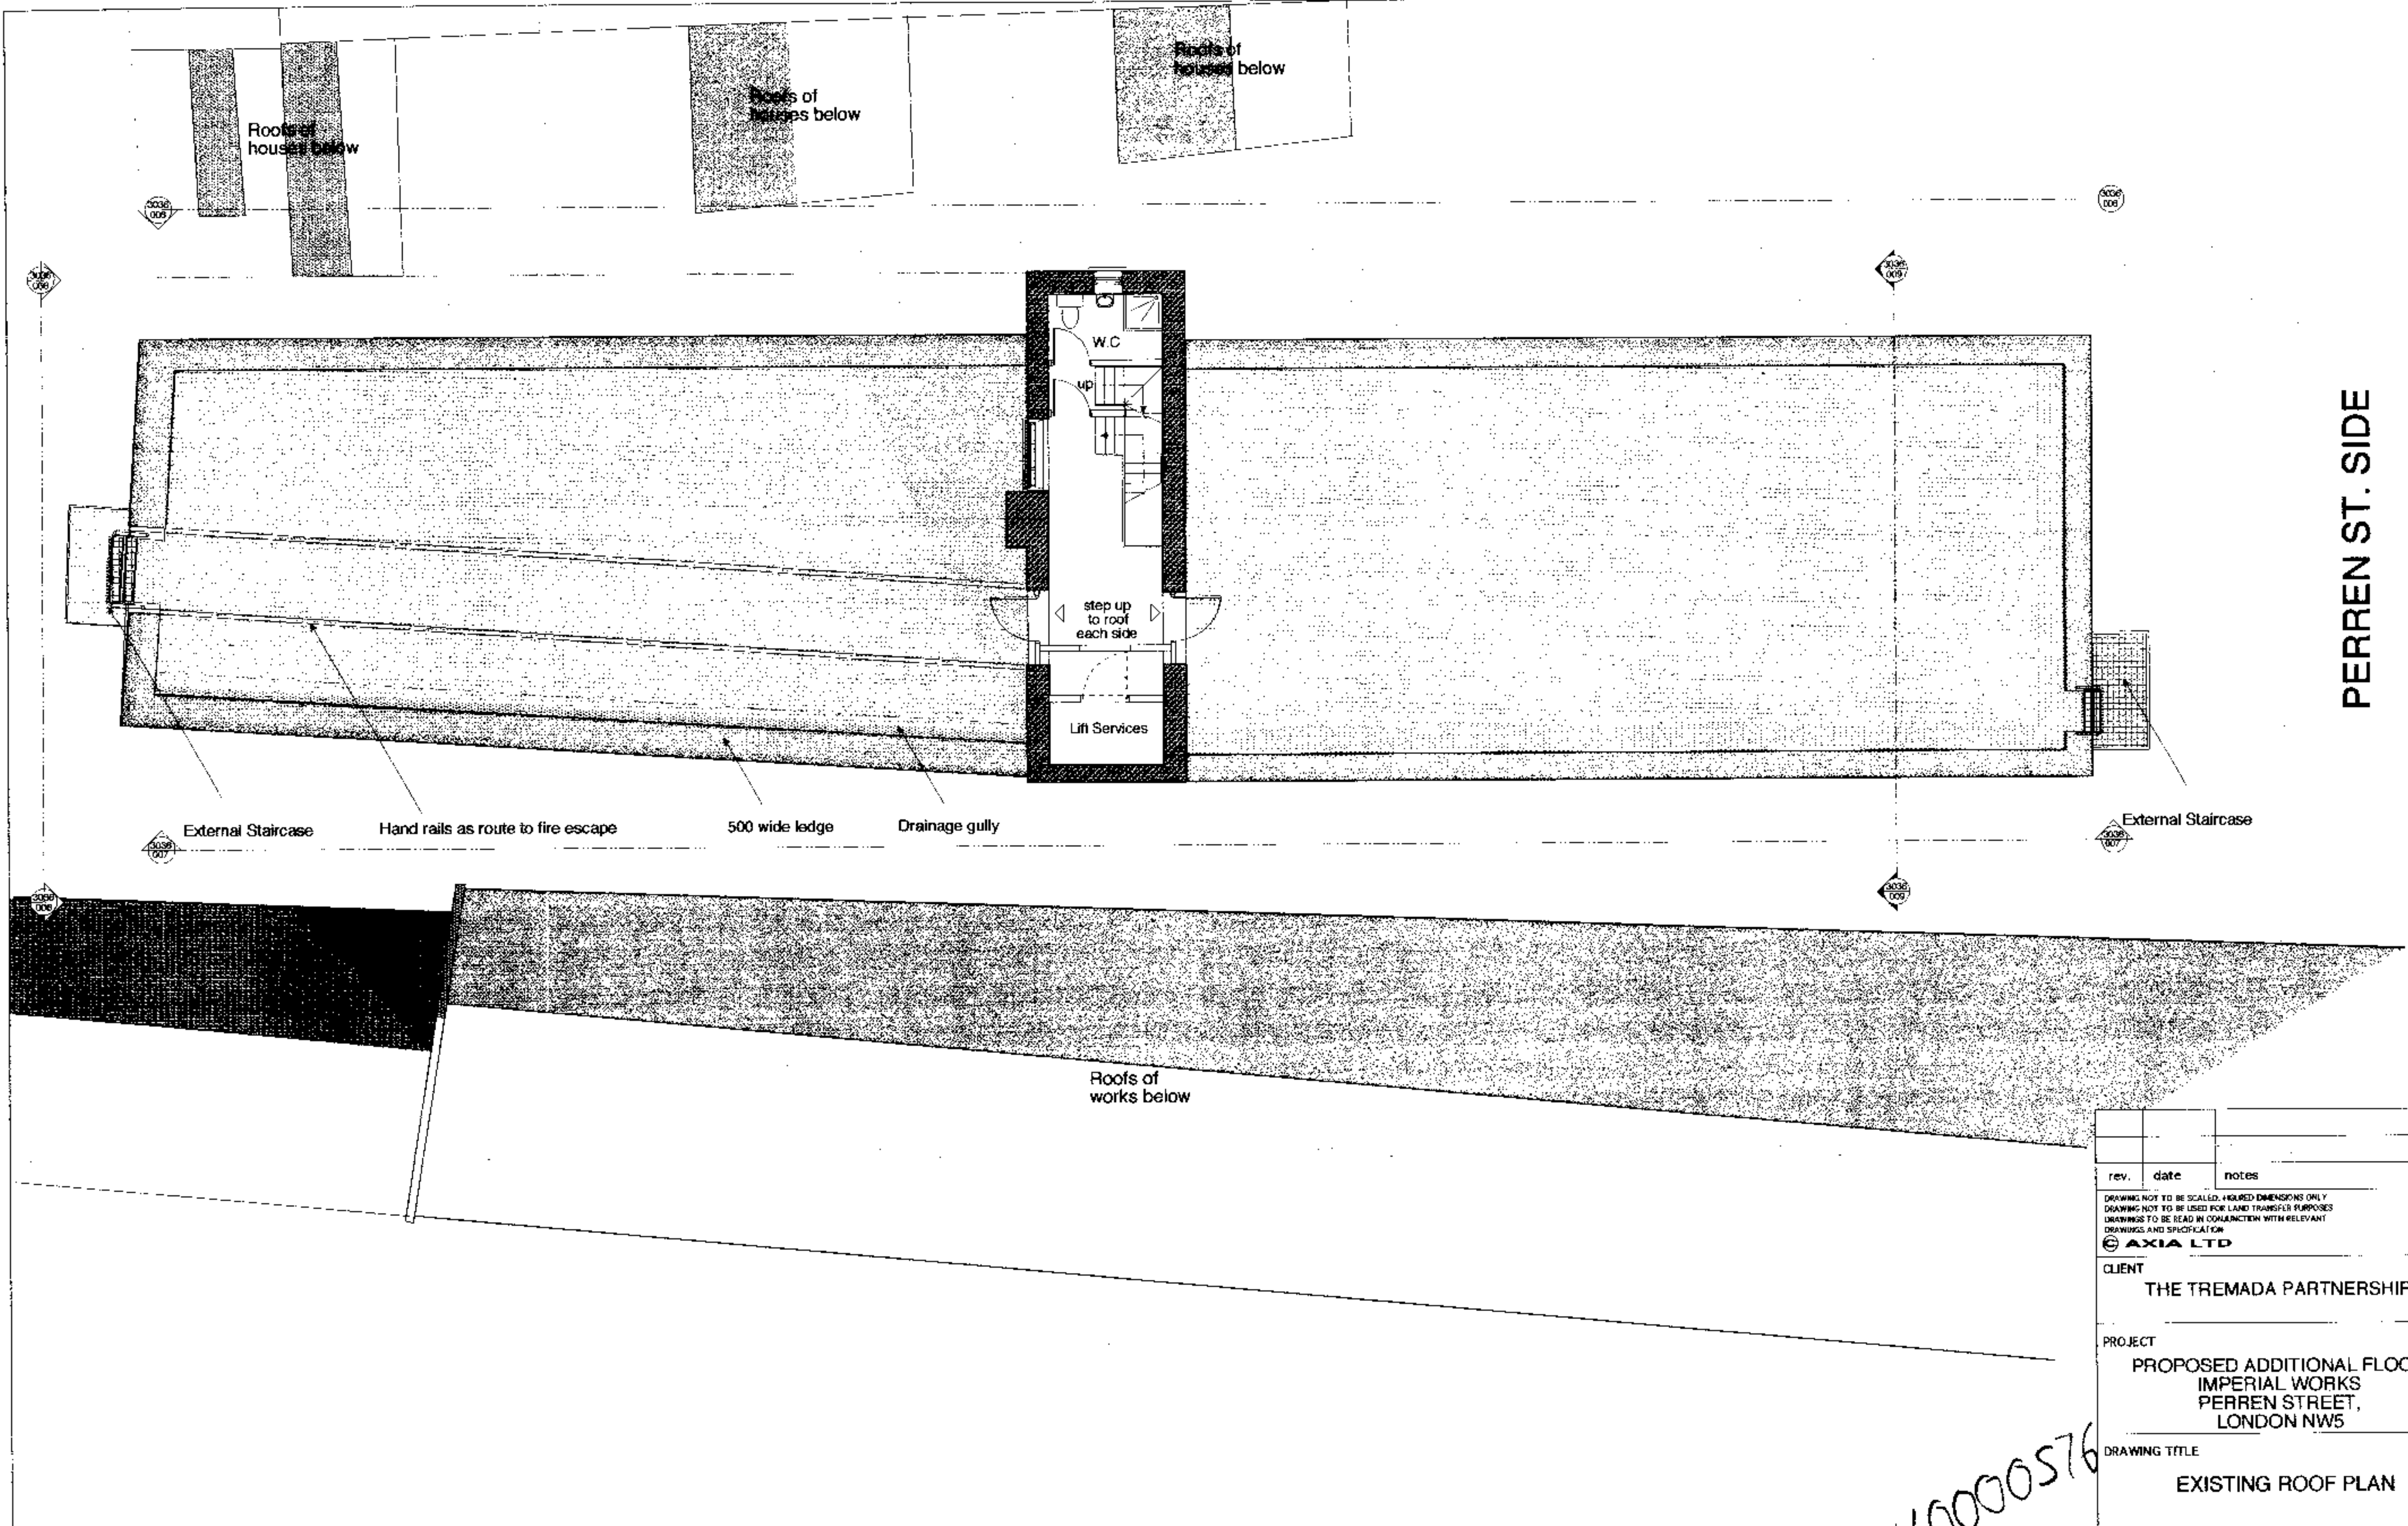


PERREN ST. SIDE

RAILWAY (KENTISH TOWN WEST)

PEX00000576

rev.	date	notes
DRAWING NOT TO BE SCALED. FIGURED DIMENSIONS ONLY DRAWING NOT TO BE USED FOR LAND TRANSFER PURPOSES DRAWINGS TO BE READ IN CONJUNCTION WITH RELEVANT DRAWINGS AND SPECIFICATION		
CLIENT		
THE TREMADA PARTNERSHIP		
PROJECT		
PROPOSED ADDITIONAL FLOOR IMPERIAL WORKS PERREN STREET, LONDON NW5		
DRAWING TITLE		
EXISTING ROOF PLAN		
SCALE	1:100	DATE MAY 2000
DRAWN	IN	DRAWING NO. REV.
		3036/ 005
voice 0171 833 3311 fax: 0171 833 3310 e-mail: axia@axia-architects.com		

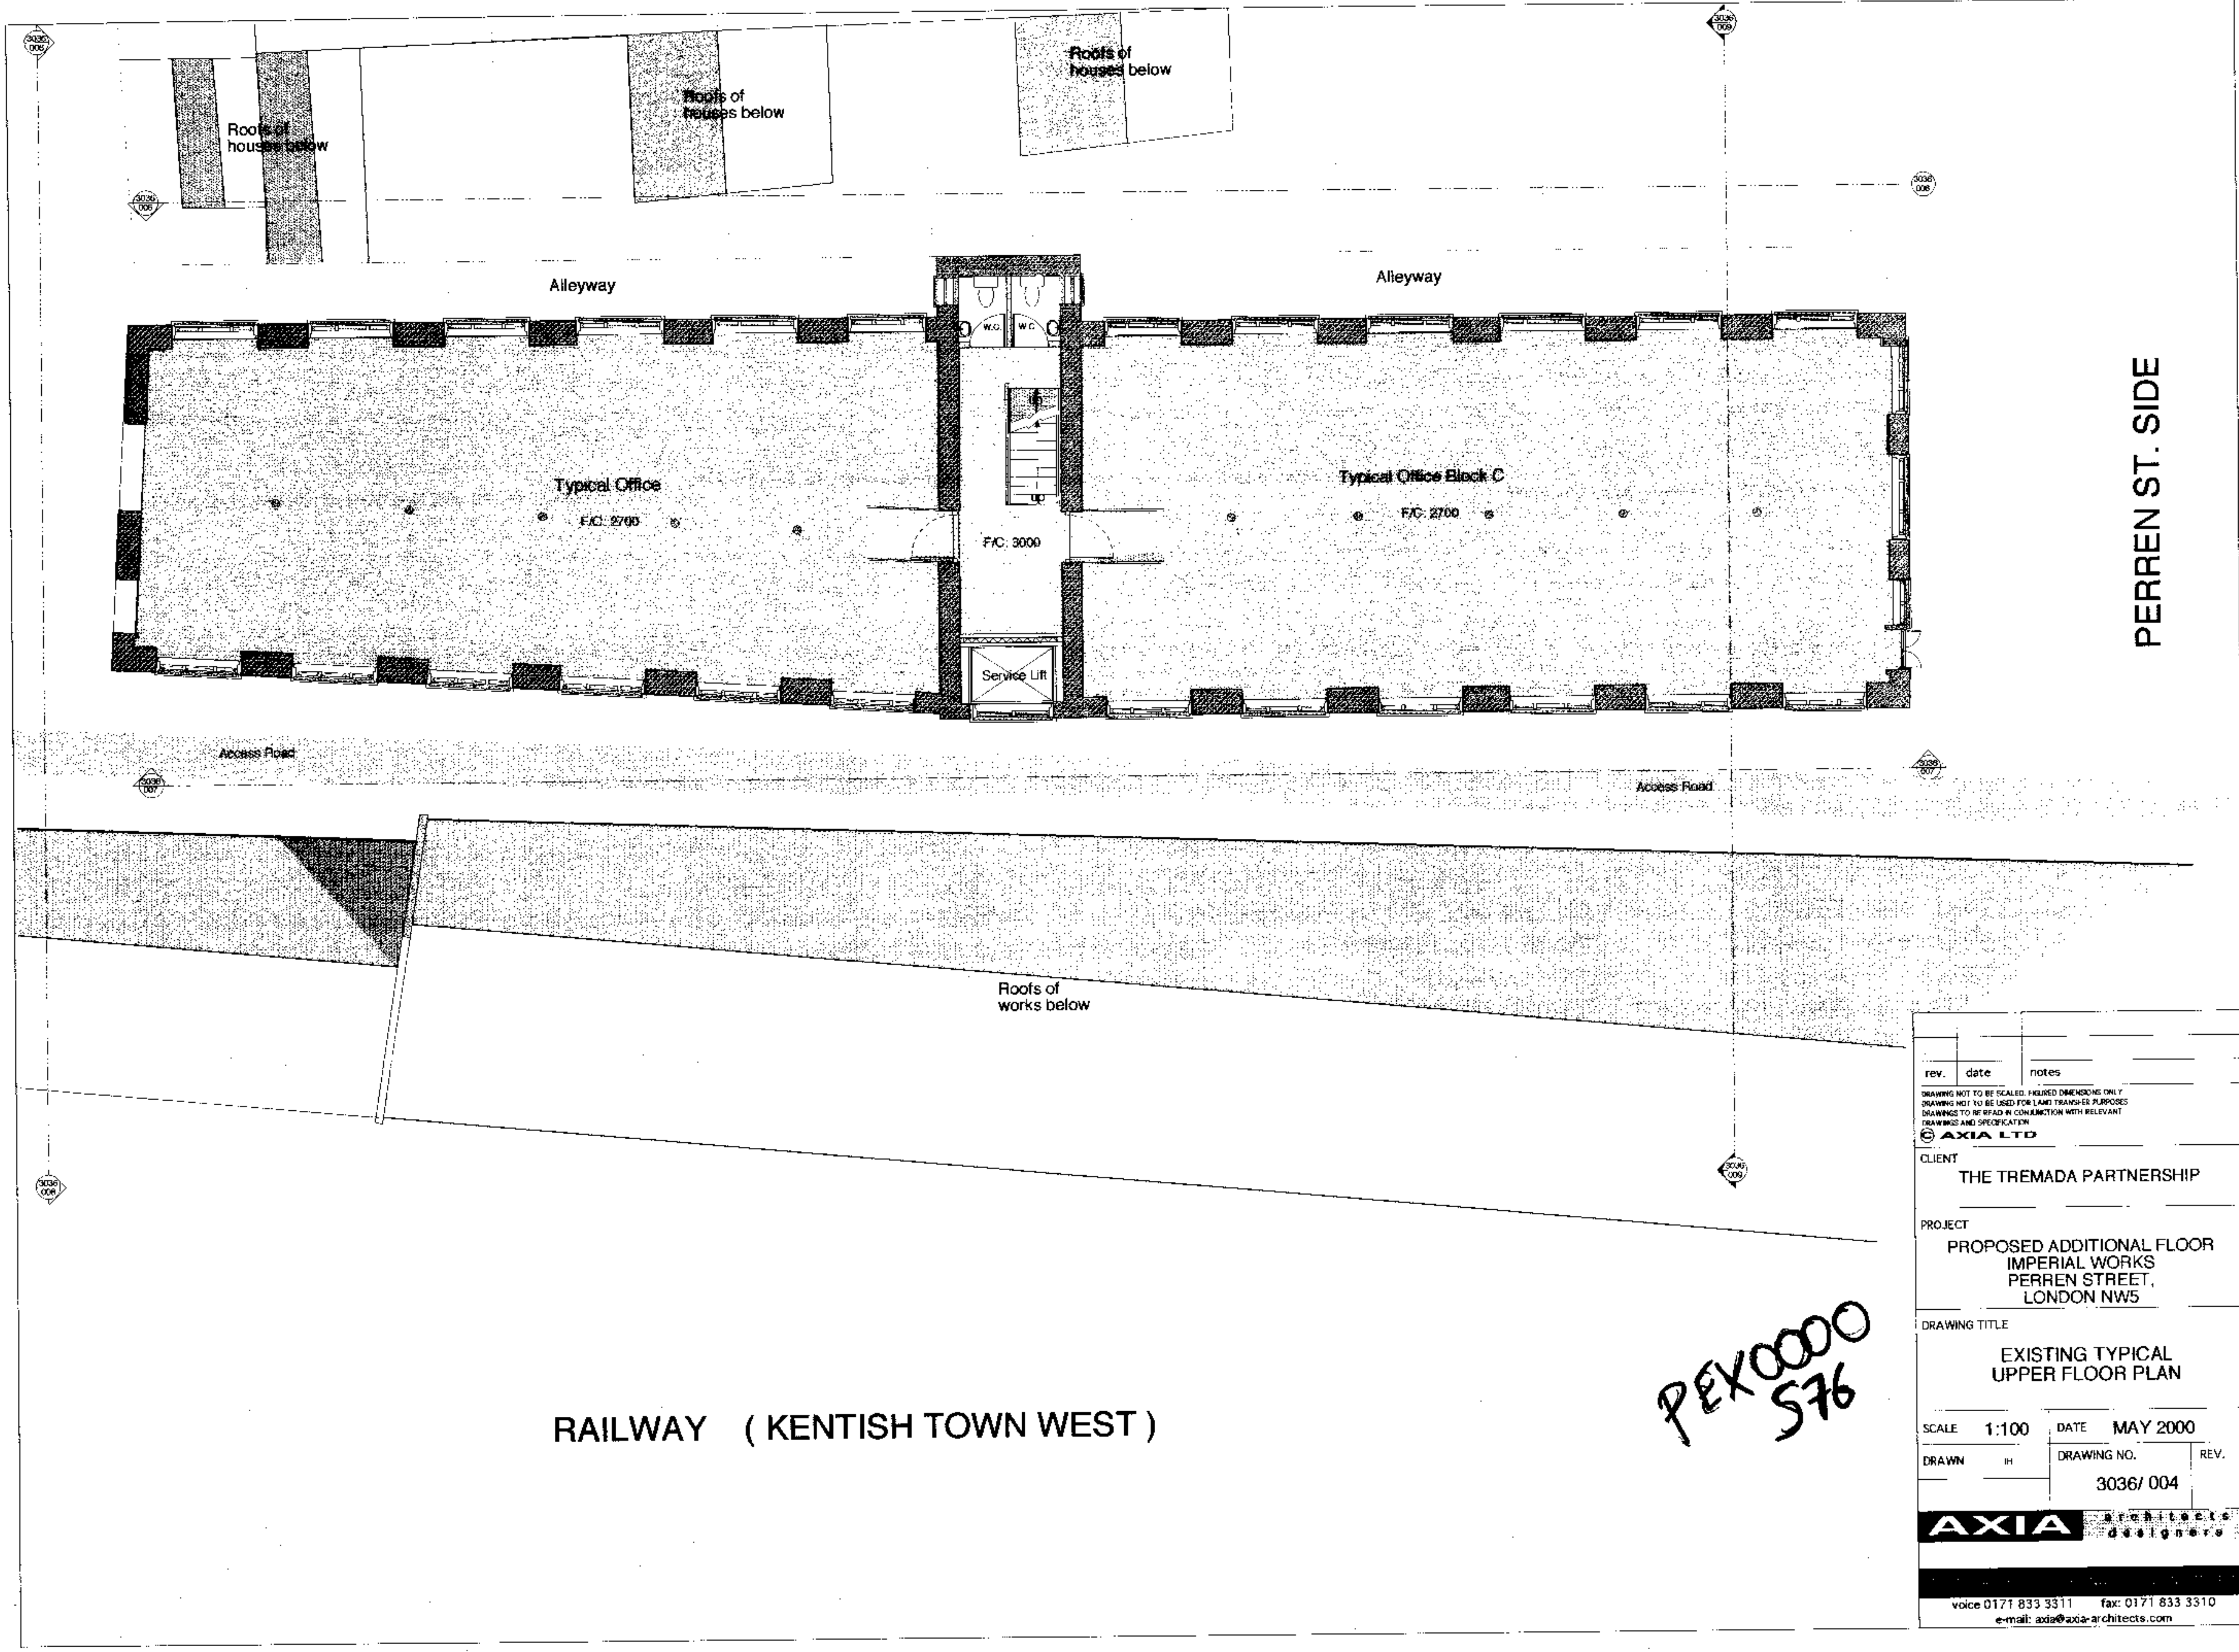

PEX0000
576

rev.	date	notes
<small>DRAWINGS NOT TO BE SCALED. FIGURED DIMENSIONS ONLY. DRAWINGS NOT TO BE USED FOR LAND TRANSFER PURPOSES. DRAWINGS TO BE READ IN CONJUNCTION WITH RELEVANT DRAWINGS AND SPECIFICATION.</small>		
CLIENT THE TREMADA PARTNERSHIP		
PROJECT PROPOSED ADDITIONAL FLOOR IMPERIAL WORKS PERREN STREET, LONDON NW5		
DRAWING TITLE EXISTING TYPICAL UPPER FLOOR PLAN		
SCALE	1:100	DATE MAY 2000
DRAWN	IH	DRAWING NO. 3036/004
		REV.
<small>voice 0171 833 3311 fax: 0171 833 3310 e-mail: axia@axia-architects.com</small>		



External staircase

External staircase

PERREN ST. SIDE

Boarded windows to lower level

*PSX00000
576*

rev.	date	notes
<small>DRAWING NOT TO BE SCALED. PEAKED DIMENSIONS ONLY DRAWINGS NOT TO BE USED FOR LAND TRANSFER PURPOSES DRAWINGS TO BE READ IN CONJUNCTION WITH RELEVANT DRAWINGS AND SPECIFICATION</small>		
CLIENT THE TREMADA PARTNERSHIP		
PROJECT PROPOSED ADDITIONAL FLOOR IMPERIAL WORKS PERREN STREET, LONDON NW5		
DRAWING TITLE EXISTING REAR ELEVATION FACING HOUSES		
SCALE	1:100	DATE MAY 2000
DRAWN	IH	DRAWING NO. 3036/006
		REV.
<small>voice 0171 833 3311 fax: 0171 833 3310</small>		<small>e-mail: axia@axia-architects.com</small>



PERREN ST. SIDE

Glass blocks

Rainwater drainage

Boarded windows to lower level

Service lift



Entrance doors to lobby

Doors to lower level

Windows to lower level


*REV 0000
576*

rev.	date	notes
DRAWING NOT TO BE SCALED FIGURED DIMENSIONS ONLY DRAWING NOT TO BE USED FOR LAND TRANSFER PURPOSES DRAWINGS TO BE READ IN CONJUNCTION WITH RELEVANT DRAWINGS AND SPECIFICATION		
CLIENT		
THE TREMADA PARTNERSHIP		
PROJECT		
PROPOSED ADDITIONAL FLOOR IMPERIAL WORKS PERREN STREET, LONDON NW5		
DRAWING TITLE		
EXISTING FRONT ELEVATION FACING RAILWAY		
SCALE	1:100	DATE MAY 2000
DRAWN	BY	DRAWING NO. 3036/007
		REV.
voice 0171 833 3311 fax: 0171 833 3310 e-mail: axia@axia-architects.com		

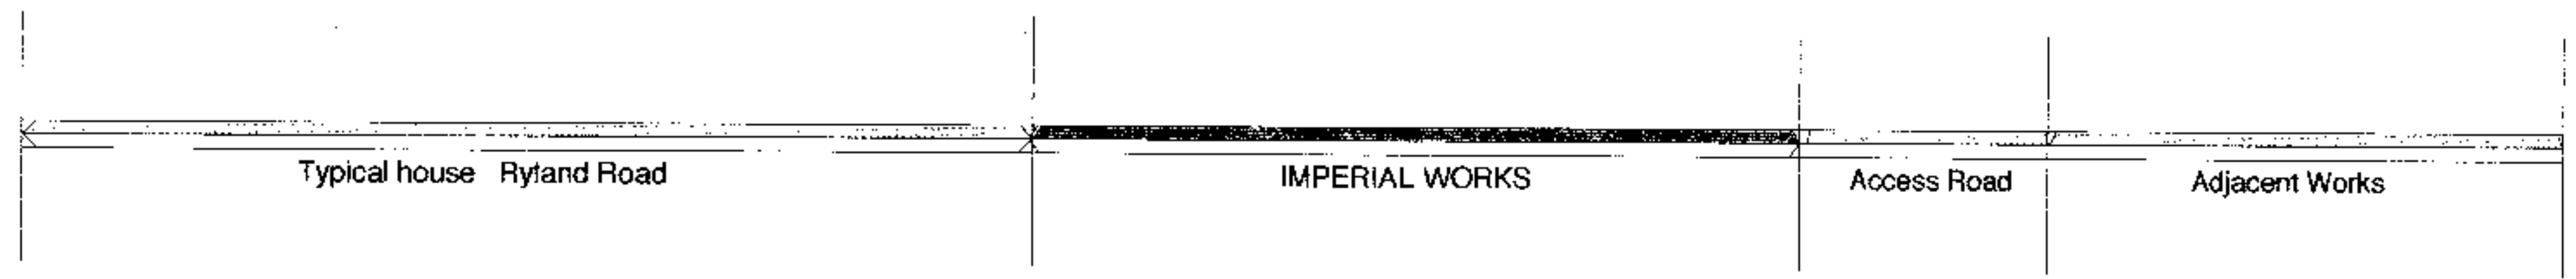
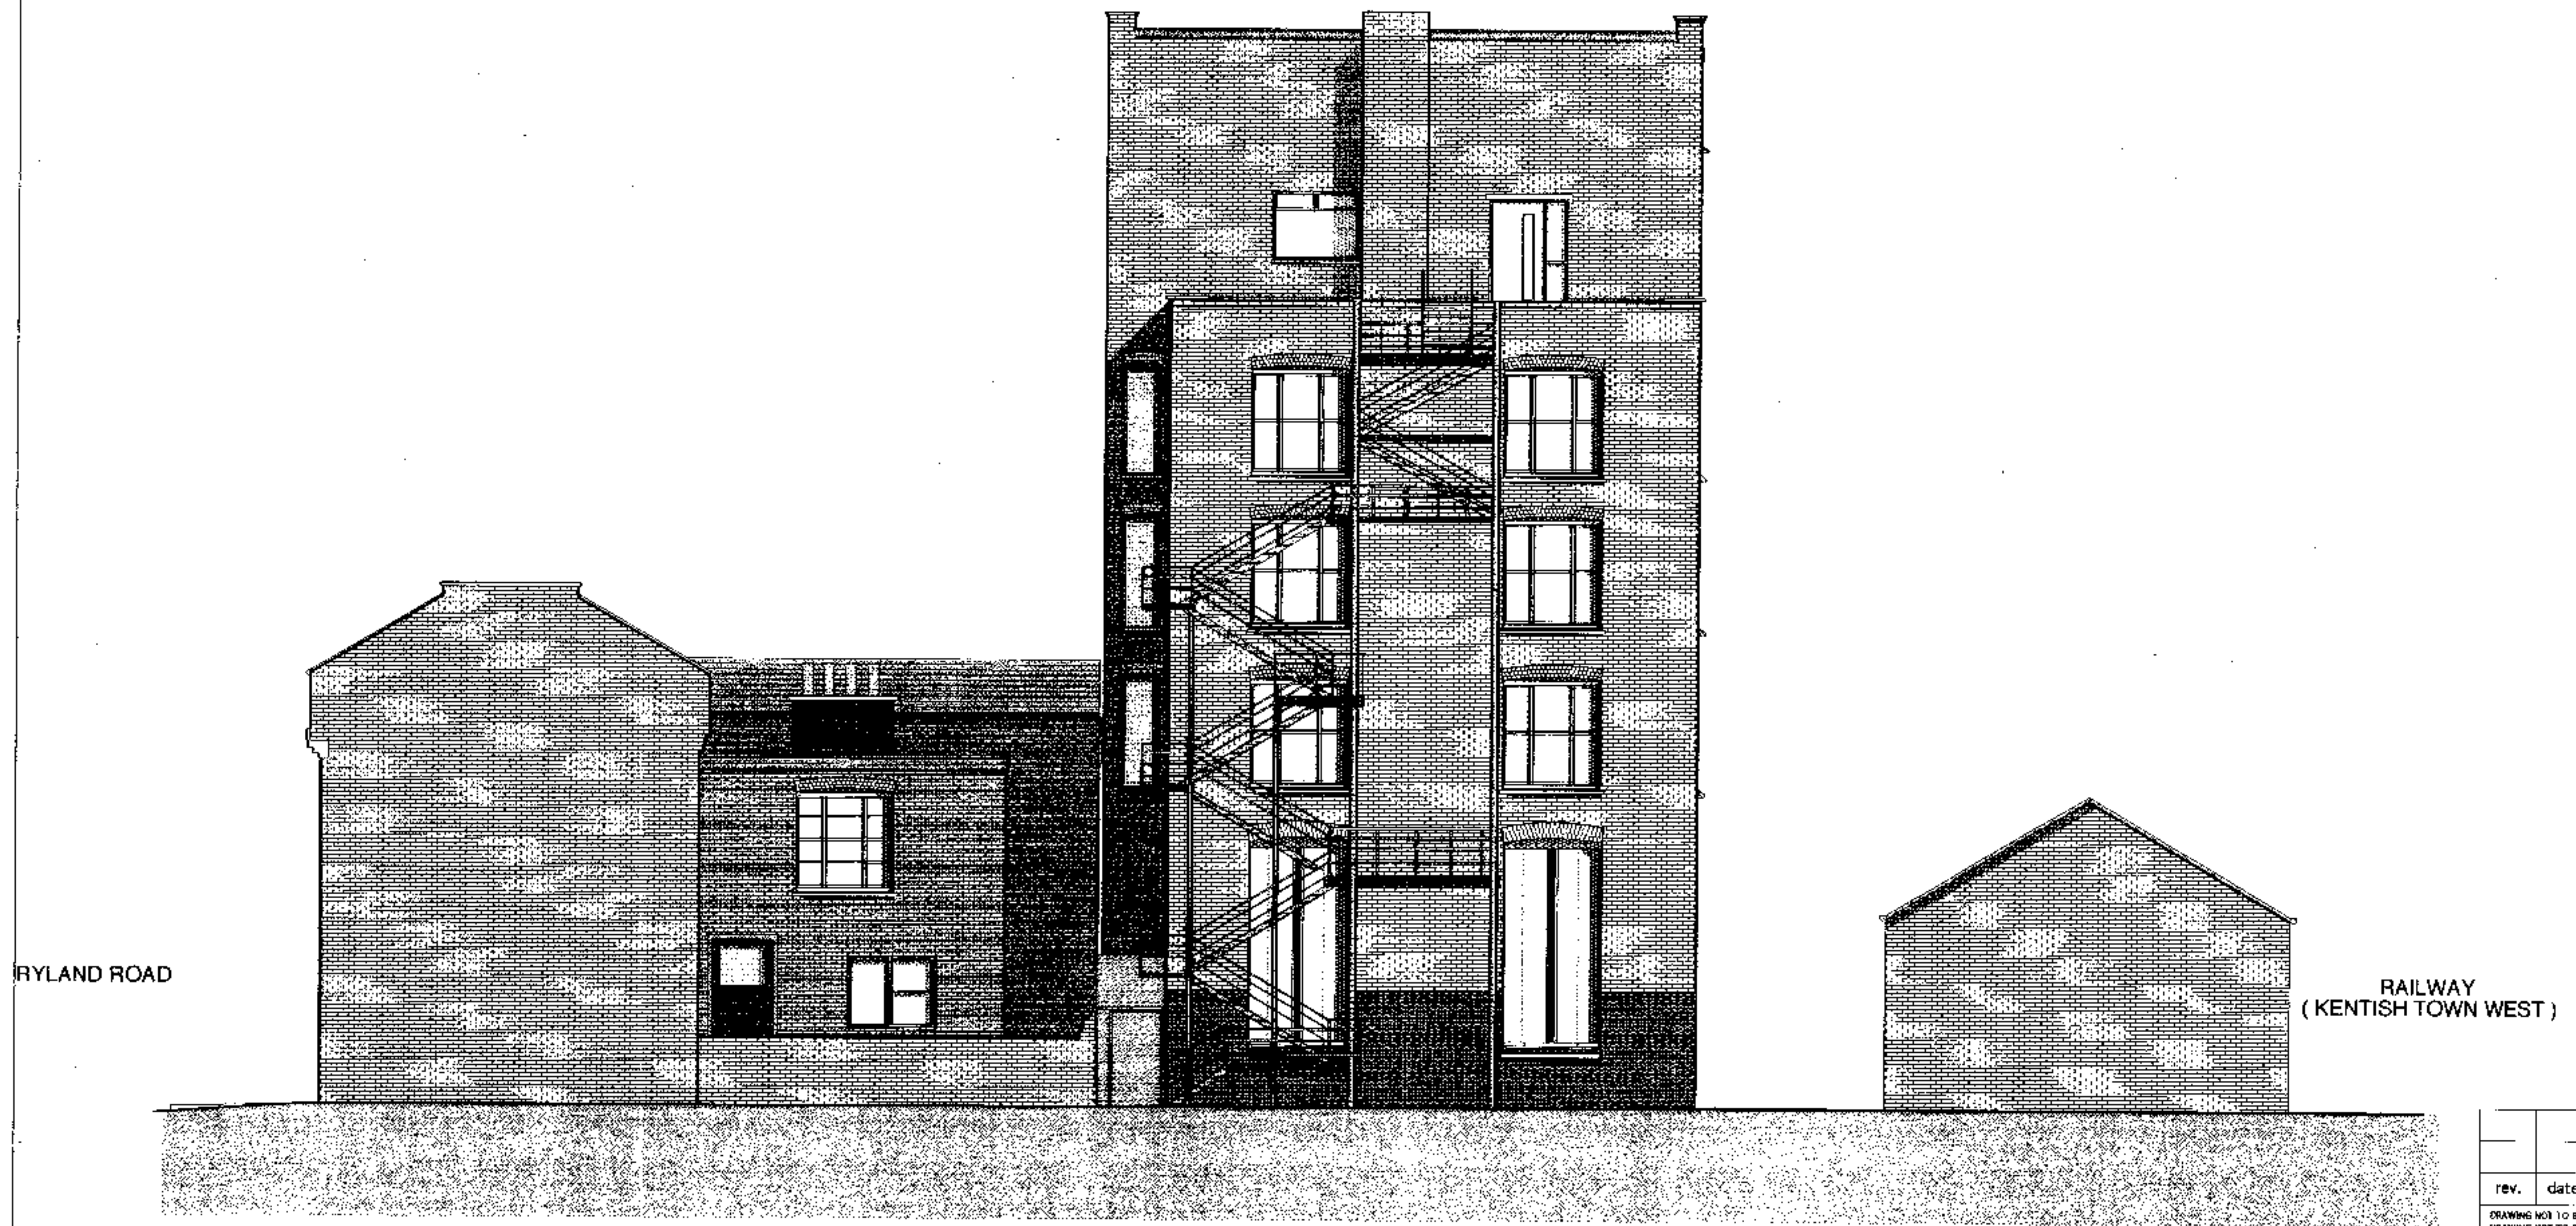


Pex00000576

rev.	date	notes
DRAWING NOT TO BE SCALED. FIGURED DIMENSIONS ONLY. DRAWINGS NOT TO BE USED FOR LAND SURVEY PURPOSES. DRAWINGS TO BE READ IN CONJUNCTION WITH RELEVANT DRAWINGS AND SPECIFICATION.		
CLIENT		
THE TREMADA PARTNERSHIP		
PROJECT		
PROPOSED ADDITIONAL FLOOR IMPERIAL WORKS PERREN STREET, LONDON NW5		
DRAWING TITLE		
EXISTING SIDE ELEVATION RYLAND ROAD		
SCALE	1:100	DATE MAY 2000
DRAWN	TH	DRAWING NO. 3036/008
		REV.
voice 0171 833 3311 fax: 0171 833 3310		
e-mail: axia@axia-architects.com		

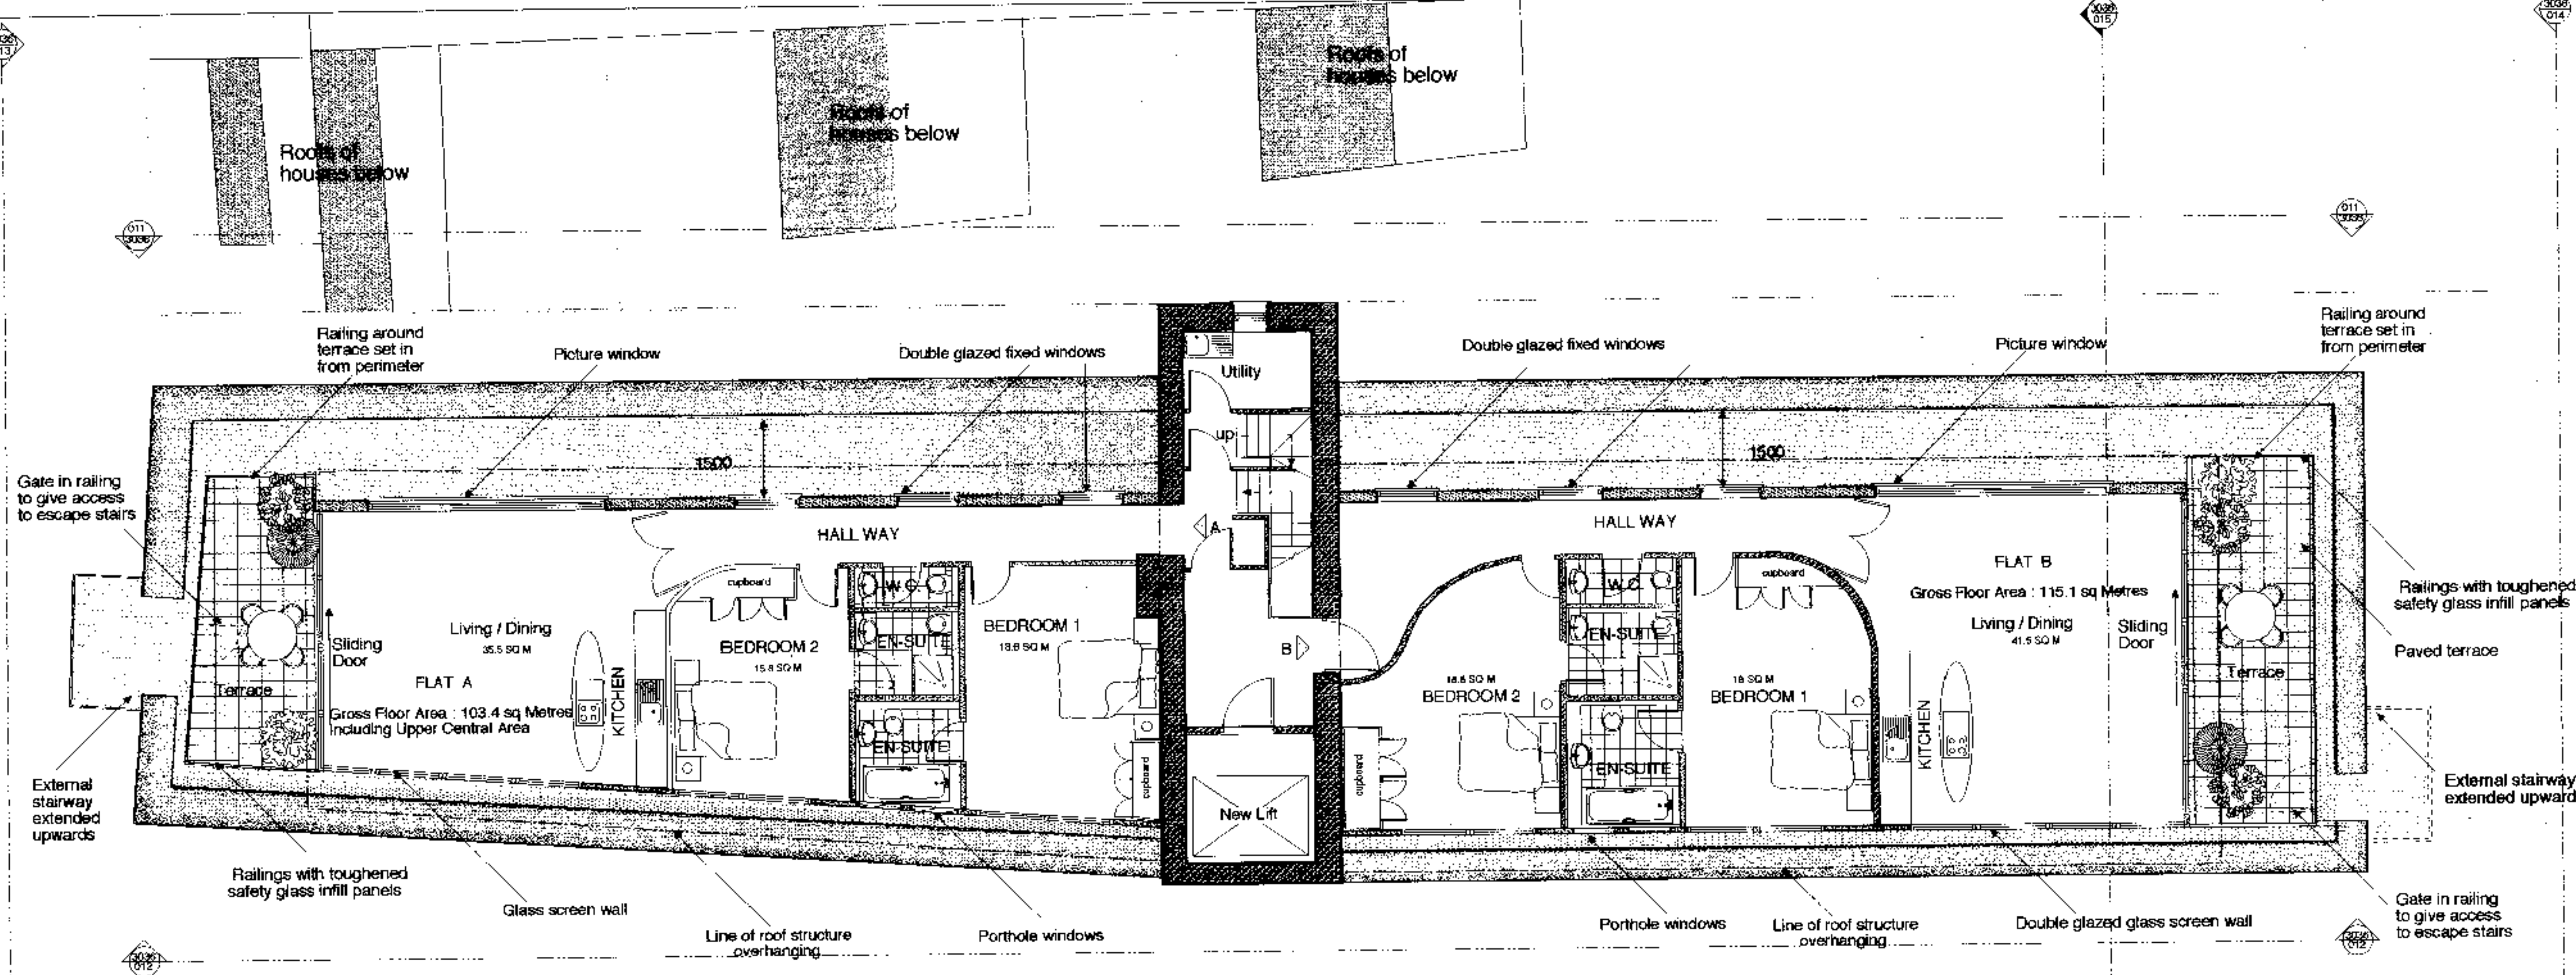

PERREN ST. SIDE

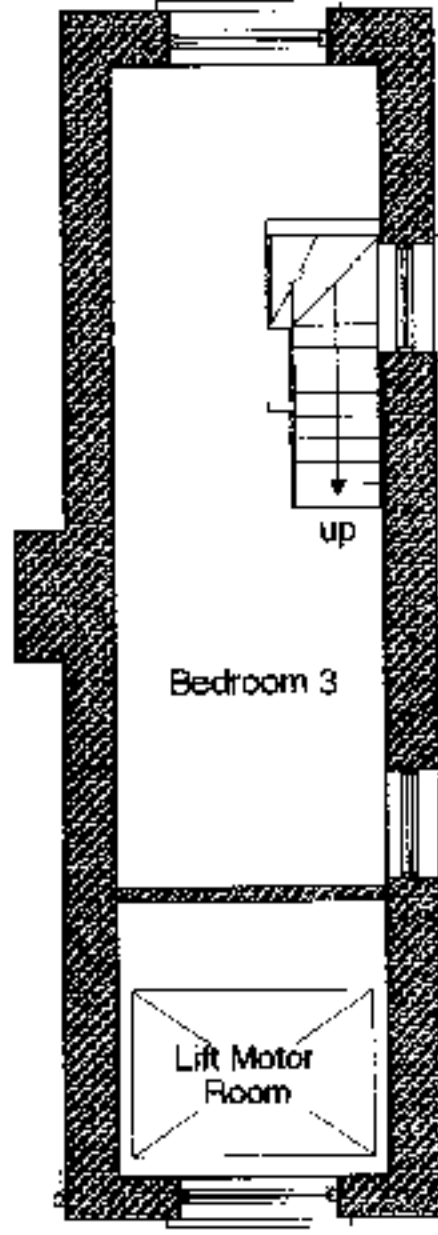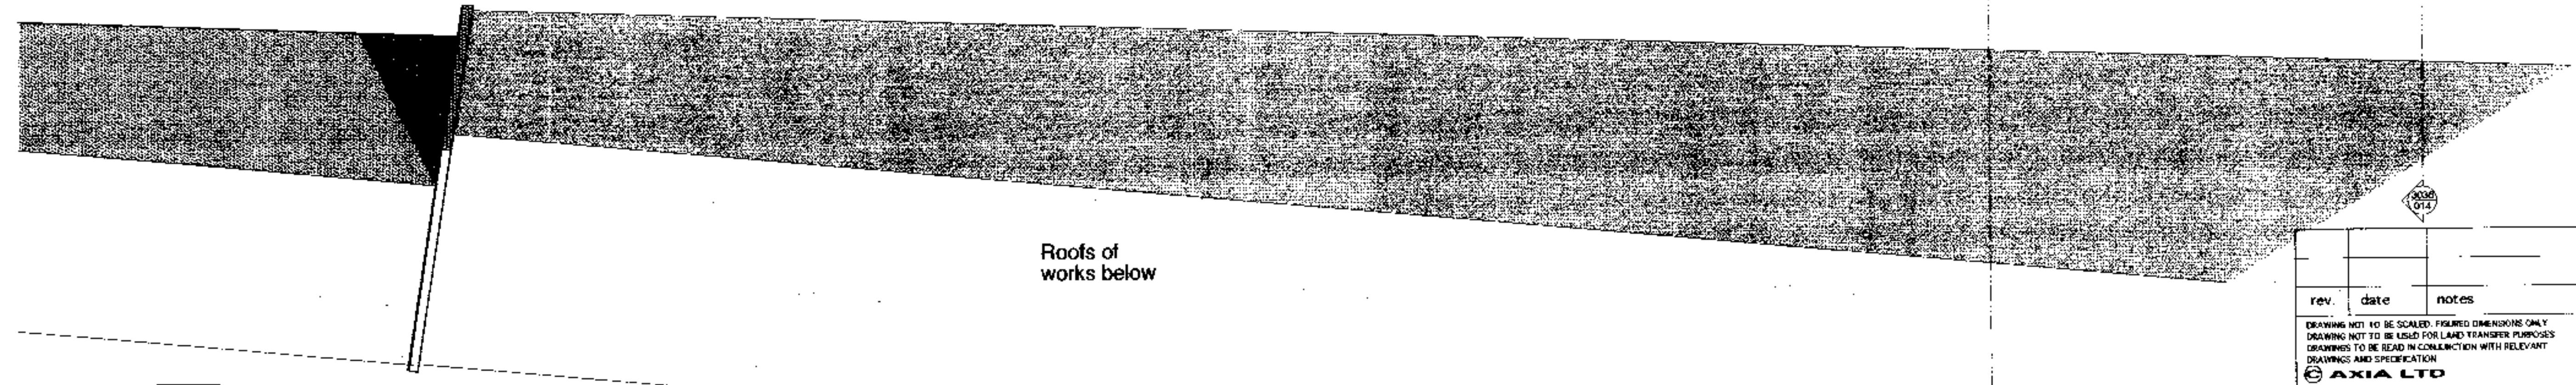


Plan of high level central area part of flat A (existing flat)

RAILWAY (KENTISH TOWN WEST)

New Gross Floor Area :

PSX0000
576

rev.	date	notes
DRAWING NOT TO BE SCALED. FIGURED DIMENSIONS ONLY. DRAWING NOT TO BE USED FOR LAND TRANSFER PURPOSES. DRAWINGS TO BE READ IN CONJUNCTION WITH RELEVANT DRAWINGS AND SPECIFICATION.		
CLIENT THE TREMADA PARTNERSHIP		
PROJECT PROPOSED ADDITIONAL FLOOR IMPERIAL WORKS PERREN STREET, LONDON NW5		
DRAWING TITLE PROPOSED NEW 4TH FLOOR PLAN		
SCALE	1:100	DATE JUNE 2000
DRAWN	IH	DRAWING NO. 3036/ 010
voice 0171 833 3311 fax: 0171 833 3310 e-mail: axia@axia-architects.com		

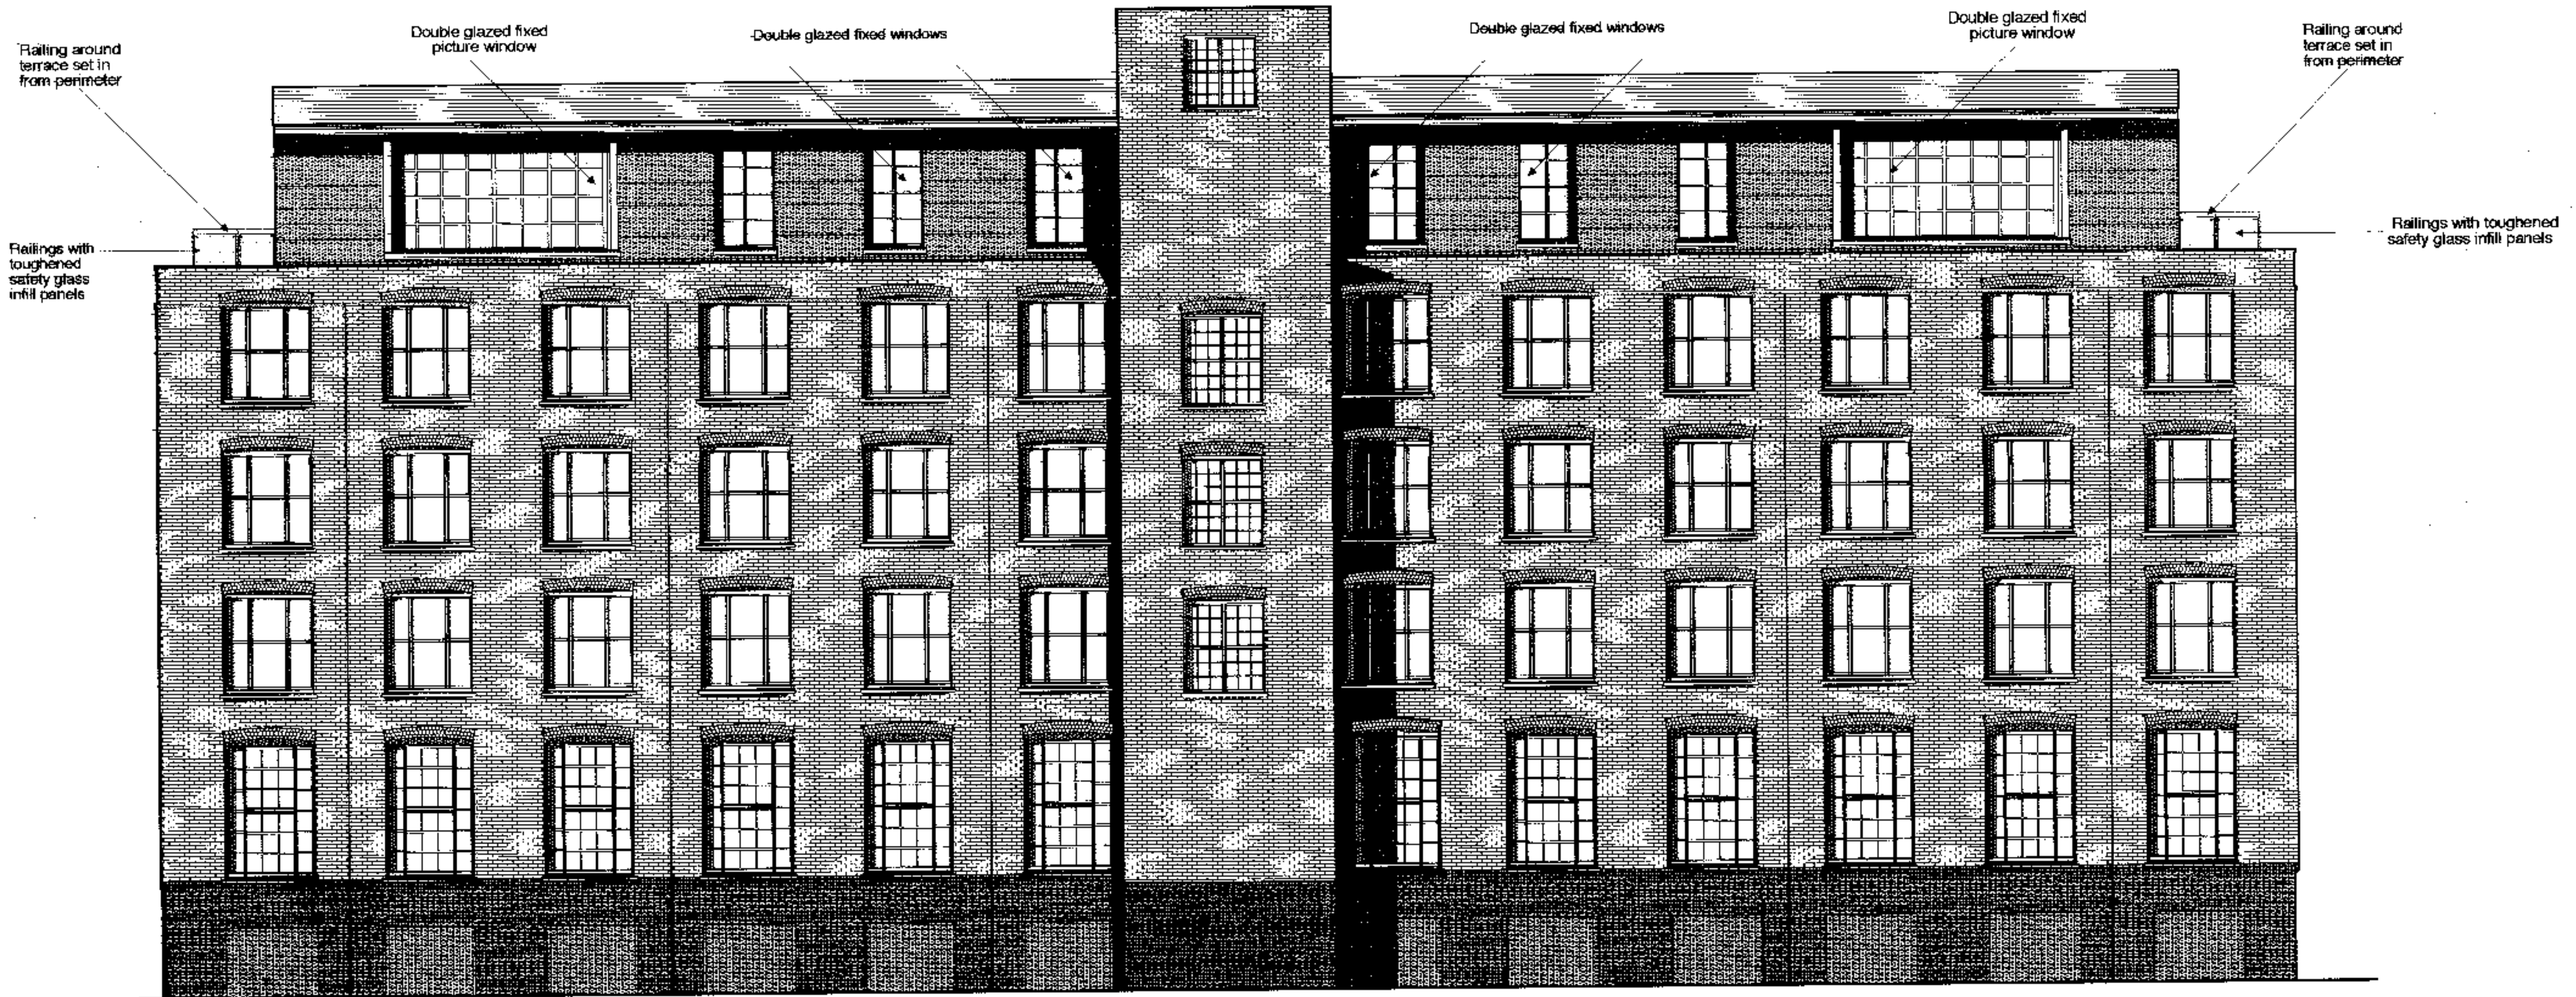

PSX0000
376

rev.	date	notes
DRAWING NOT TO BE SCALED, FIGURES DIMENSIONS ONLY DRAWING NOT TO BE USED FOR LAND TRANSFER PURPOSES DRAWINGS TO BE READ IN CONJUNCTION WITH RELEVANT DRAWINGS AND SPECIFICATION		
CLIENT		
THE TREMADA PARTNERSHIP		
PROJECT		
PROPOSED ADDITIONAL FLOOR IMPERIAL WORKS PERREN STREET, LONDON NW5		
DRAWING TITLE		
PROPOSED REAR ELEVATION FACING HOUSES		
SCALE	1:100	DATE JUNE 2000
DRAWN	ih	DRAWING NO. 3036/011
		REV.
voice 0171 833 3311 fax: 0171 833 3310 e-mail: axia@axia-architects.com		



Full height double glazed glass wall with powder coated frames

Roof structure

Slatted wooden wall panels (natural finish)

Double glazed porthole windows with chrome ring edges

Double glazed porthole windows with chrome ring edges

Slatted wooden wall panels (natural finish)

Roof structure

Full height double glazed glass wall with powder coated frame.

External staircase extended upwards

External staircase

Glass blocks

Rainwater drainage

Borded windows to lower level

Service lift


Entrance doors to lobby

Doors to lower level


Windows to lower level

rev.	date	notes
DRAWING NOT TO BE SCALED. FIGURED DIMENSIONS ONLY. DRAWING NOT TO BE USED FOR LAND TRANSFER PURPOSES. DRAWINGS TO BE READ IN CONJUNCTION WITH RELEVANT DRAWINGS AND SPECIFICATION.		
CLIENT THE TREMADA PARTNERSHIP		
PROJECT PROPOSED ADDITIONAL FLOOR IMPERIAL WORKS PERREN STREET, LONDON NW5		
DRAWING TITLE PROPOSED FRONT ELEVATION FACING RAILWAY		
SCALE	1:100	DATE JUNE 2000
DRAWN	IH	DRAWING NO. 3036/012
voice 0171 833 3311 fax: 0171 833 3310 e-mail: axia@axia-architects.com		

1:250000
576

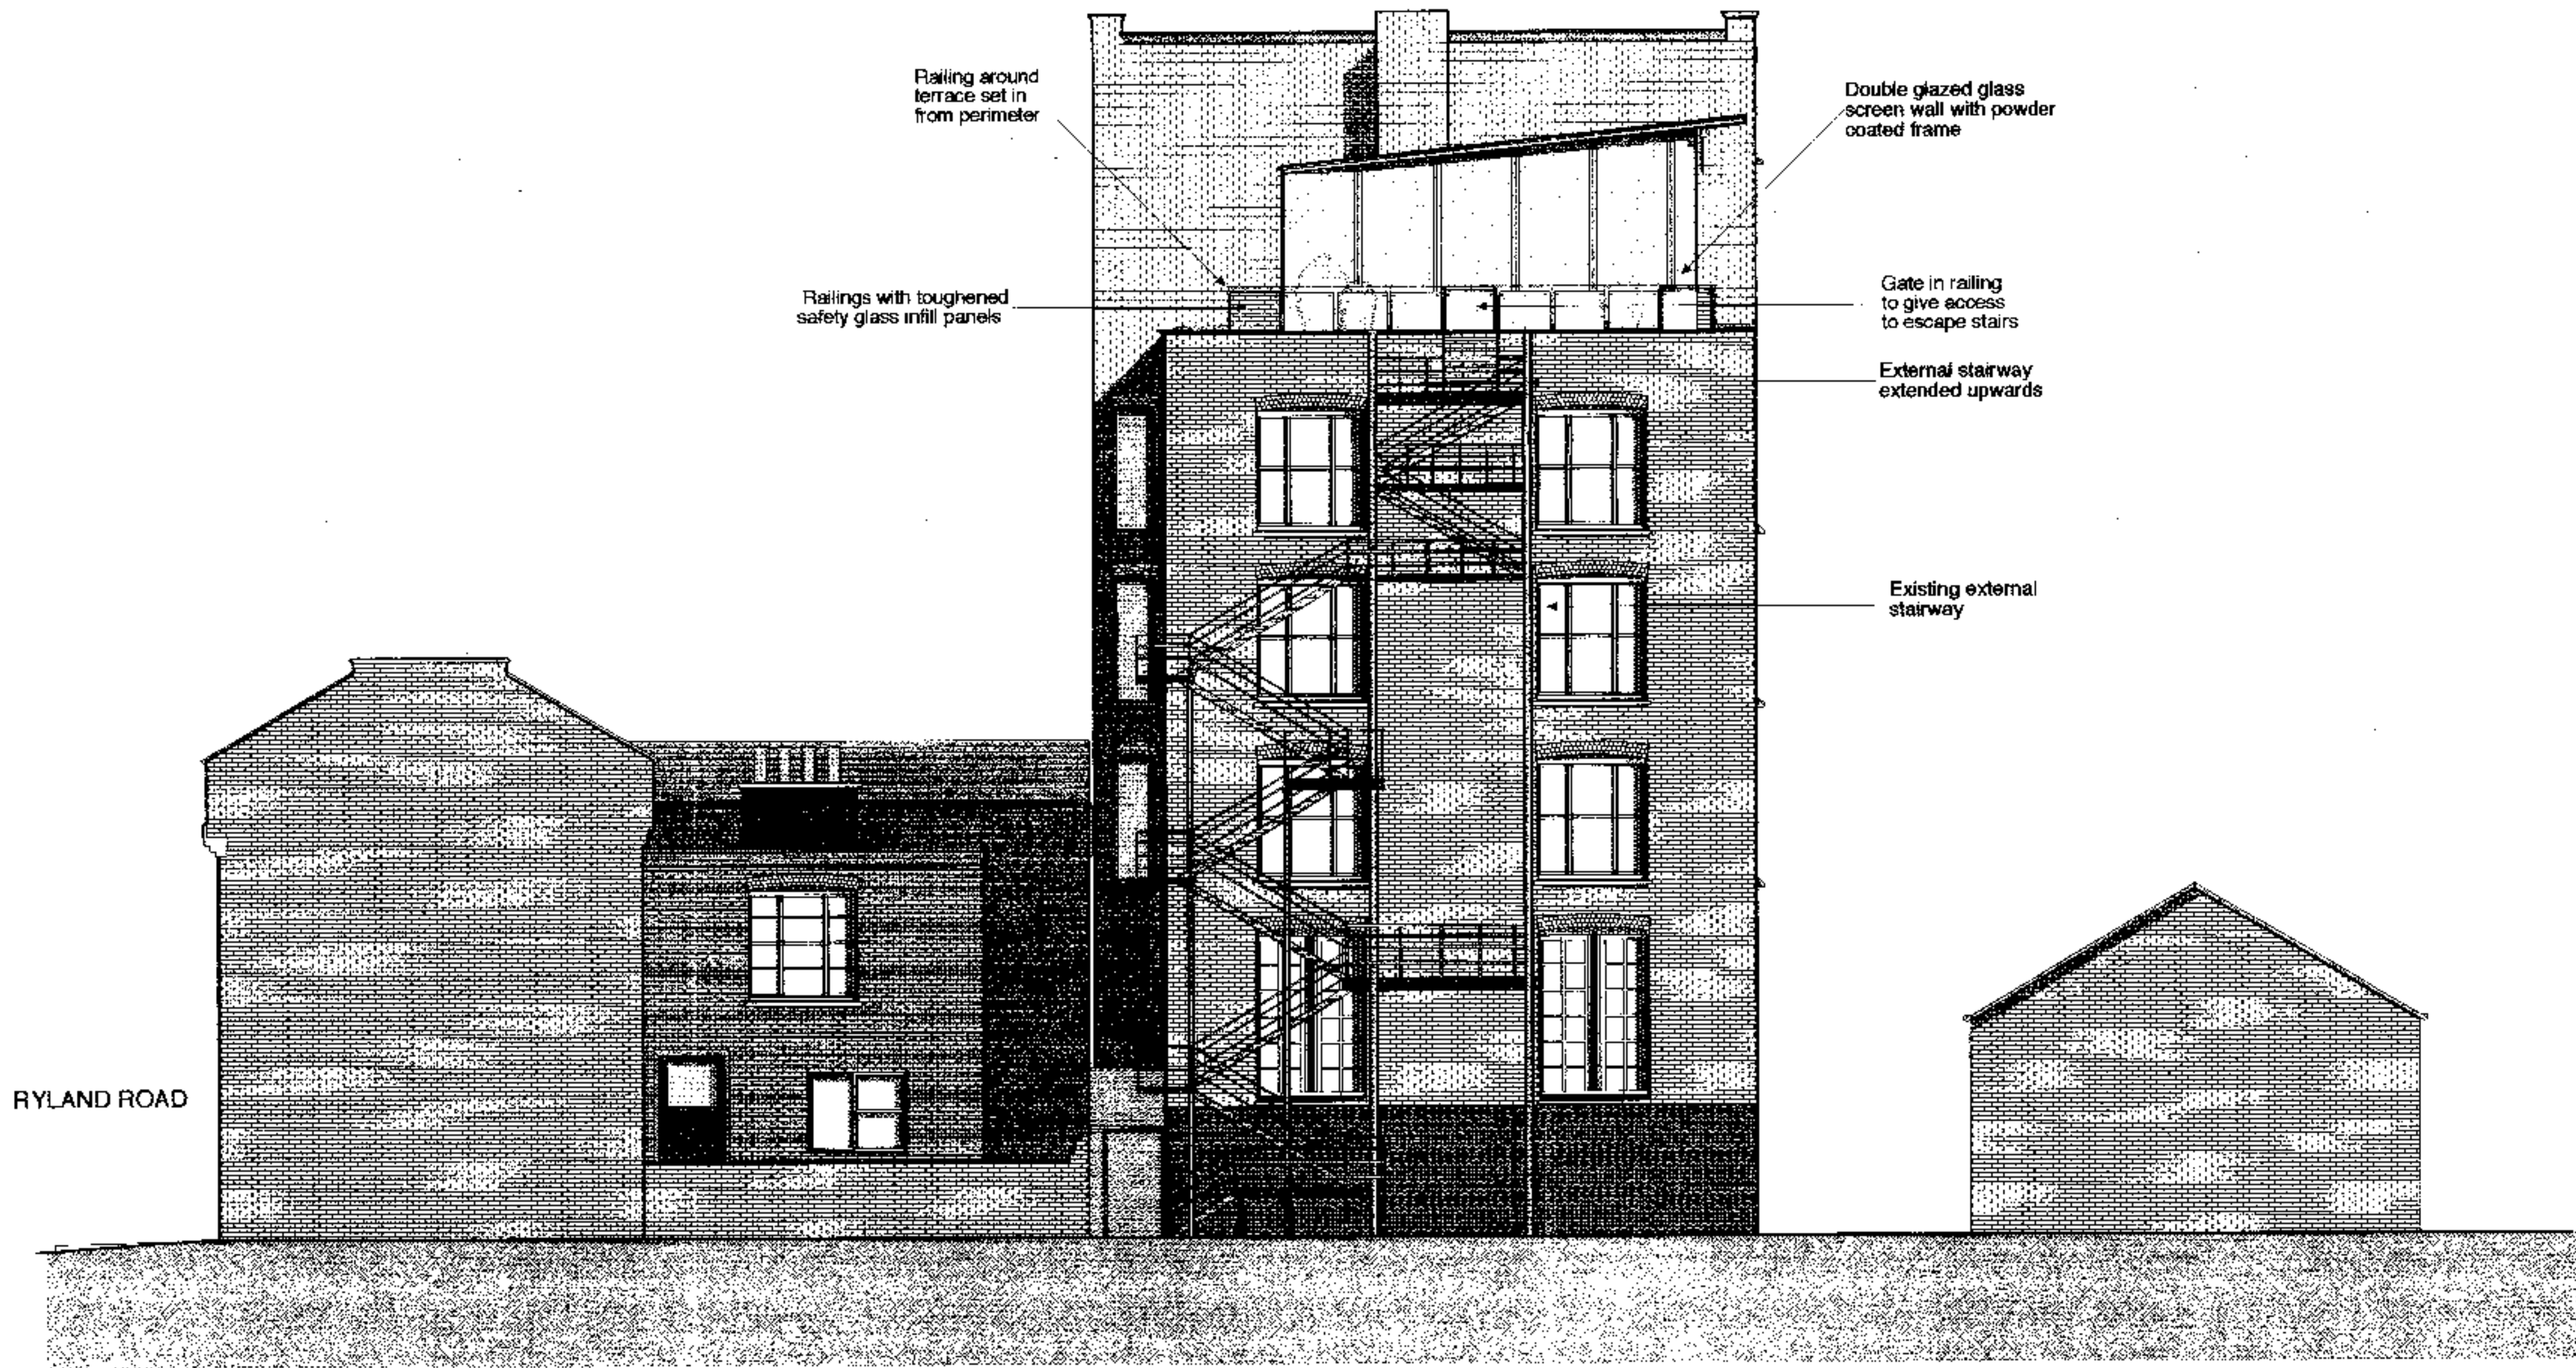


RAILWAY
KENTISH TOWN WEST

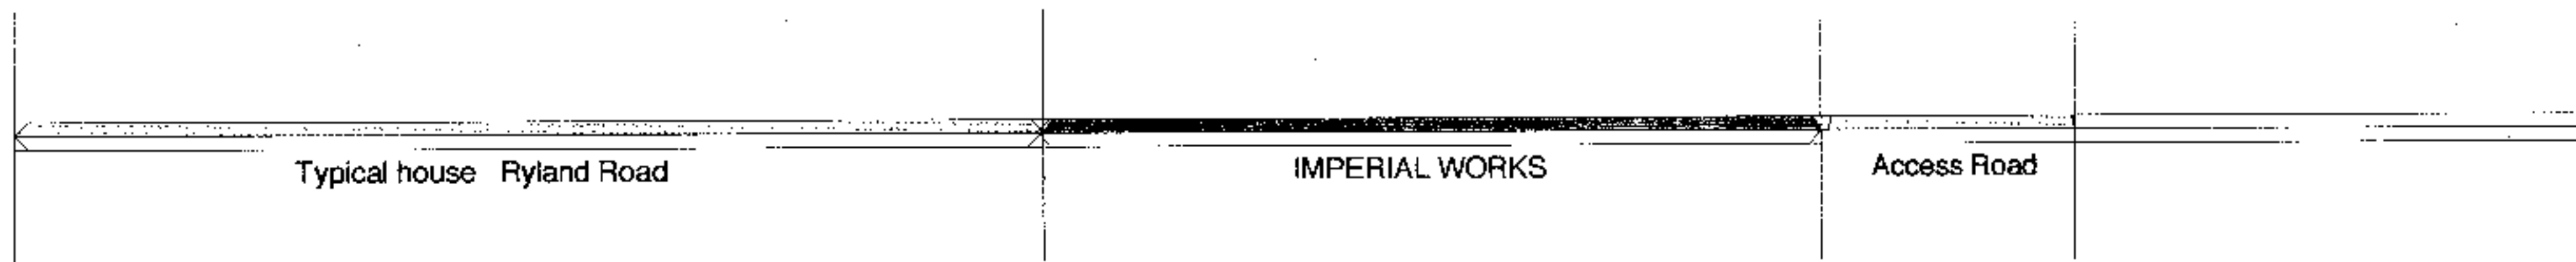


rev.	date	notes
DRAWING NOT TO BE SCALED. FIGURED DIMENSIONS ONLY DRAWING NOT TO BE USED FOR LAND TRANSFER PURPOSES DRAWINGS TO BE READ IN CONJUNCTION WITH RELEVANT DRAWINGS AND SPECIFICATION		
© AXIA LTD		
CLIENT THE TREMADA PARTNERSHIP		
PROJECT PROPOSED ADDITIONAL FLOOR IMPERIAL WORKS PERREN STREET, LONDON NW5		
DRAWING TITLE PROPOSED SIDE ELEVATIONS RYLAND ROAD		
SCALE	1:100	DATE JUNE 2000
DRAWN	ih	DRAWING NO. 3036/013
REV.		
voice 0171 833 3311 fax: 0171 833 3310 e-mail: axia@axia-architects.com		

*PSX0000
576*

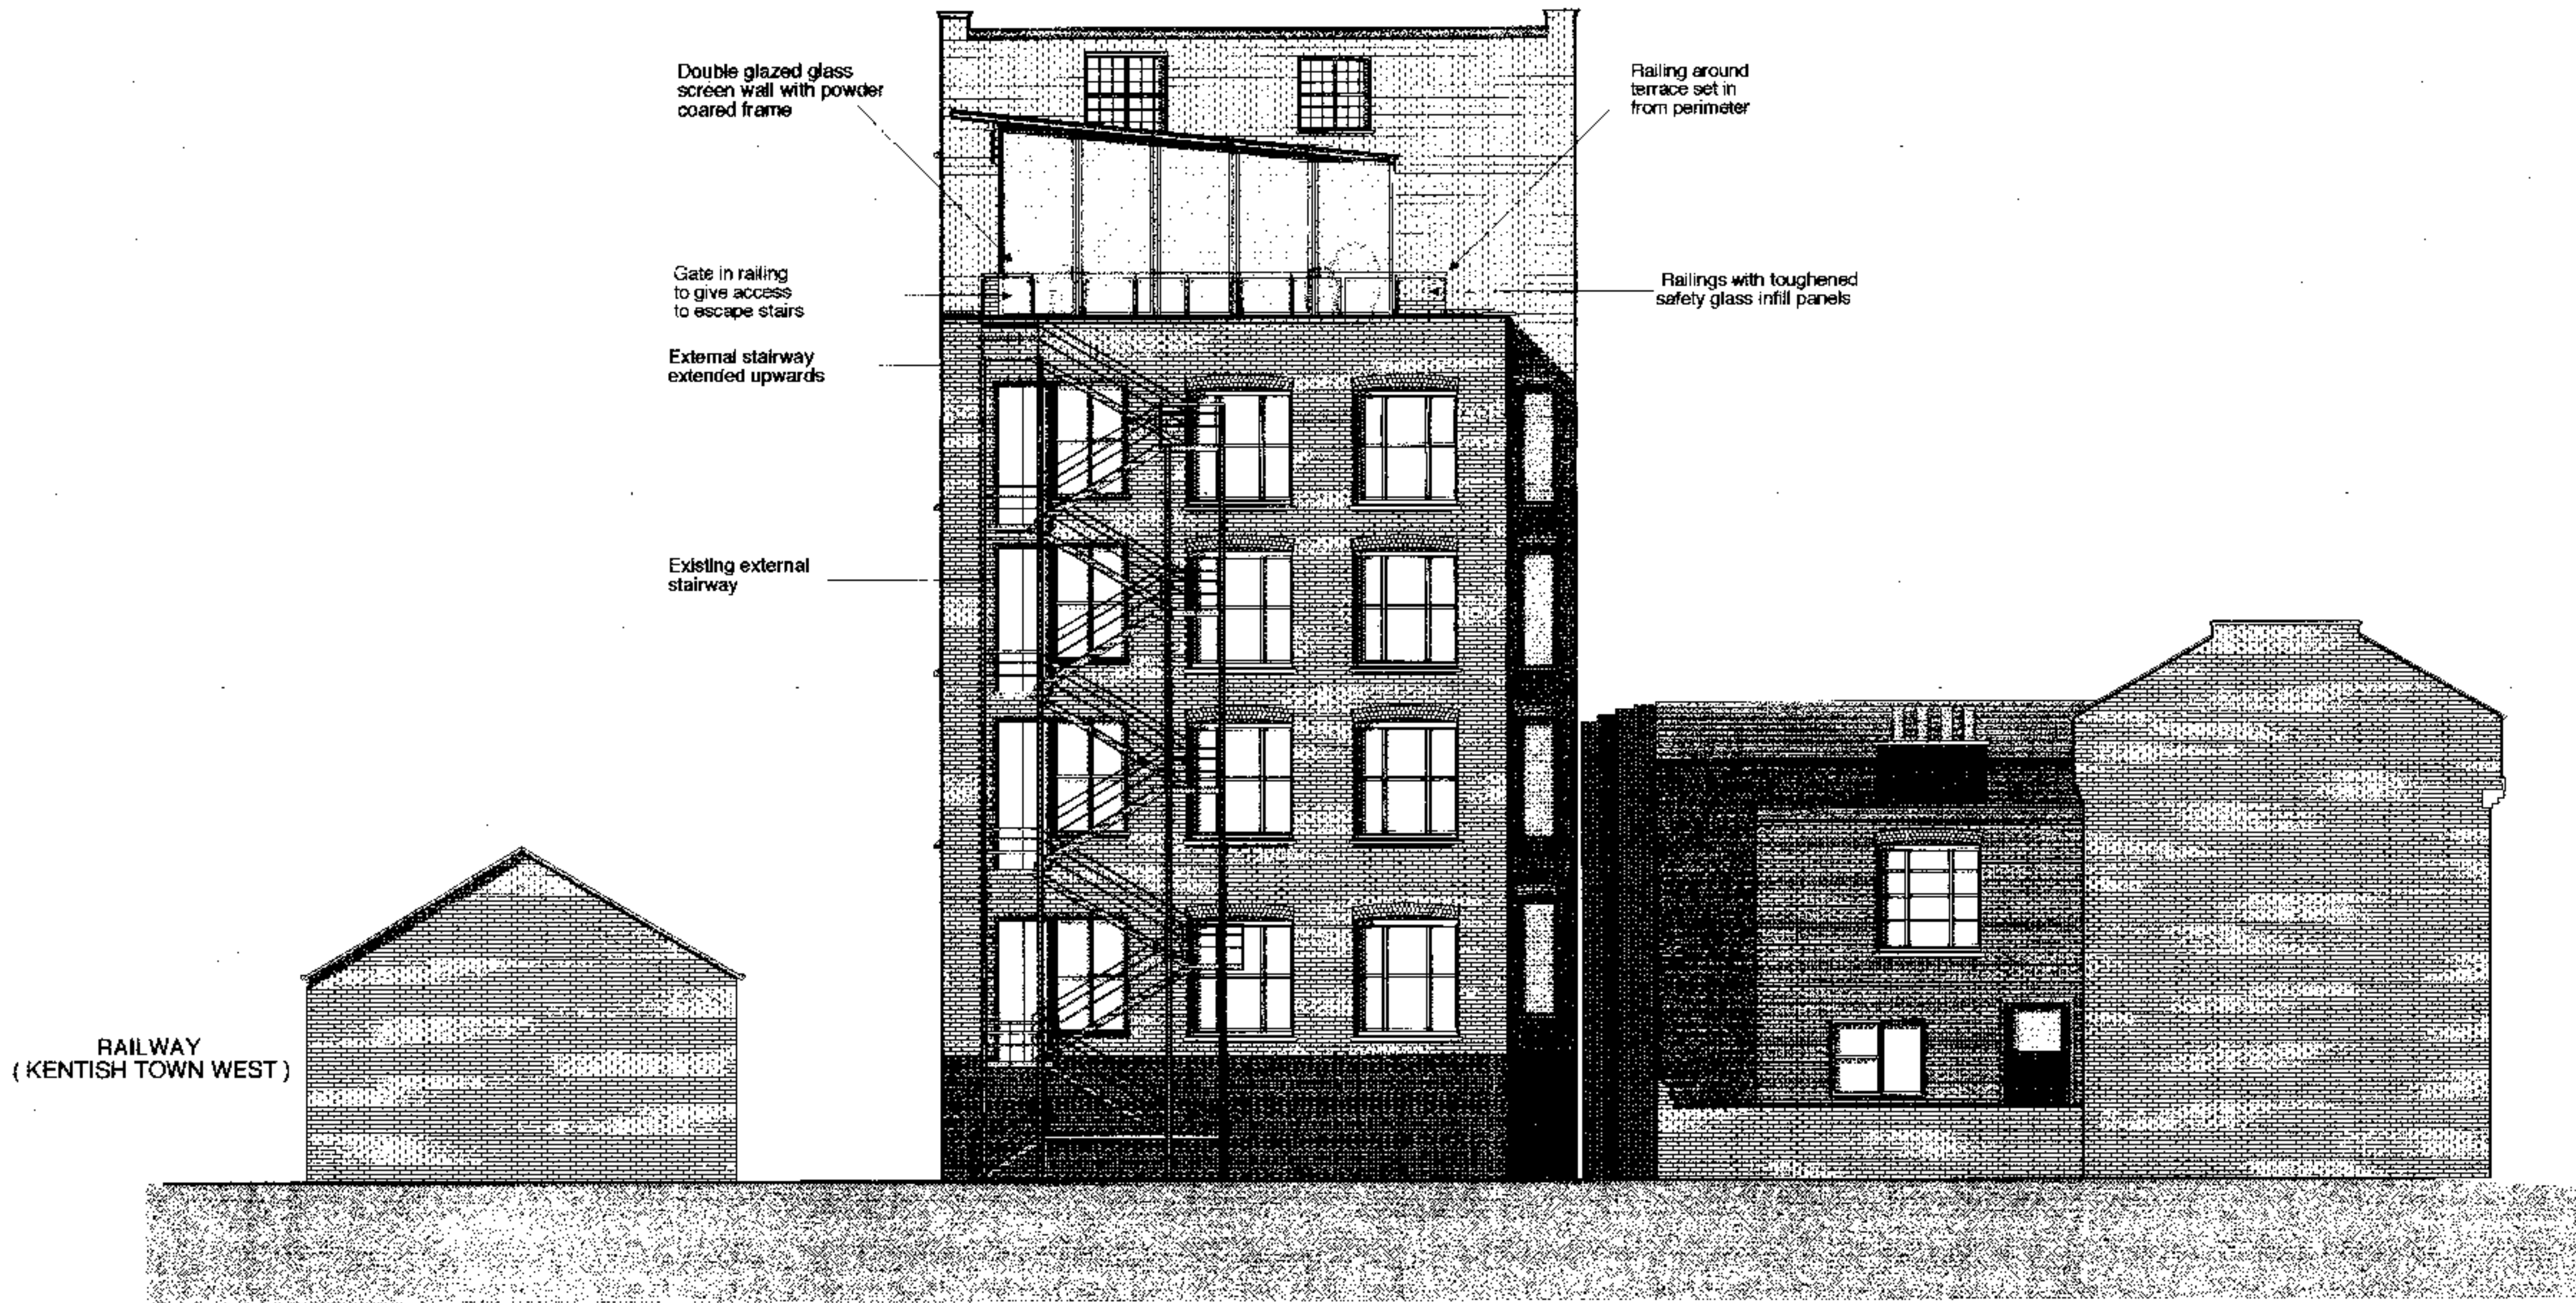

RAILWAY
(KENTISH TOWN WEST)

RYLAND ROAD

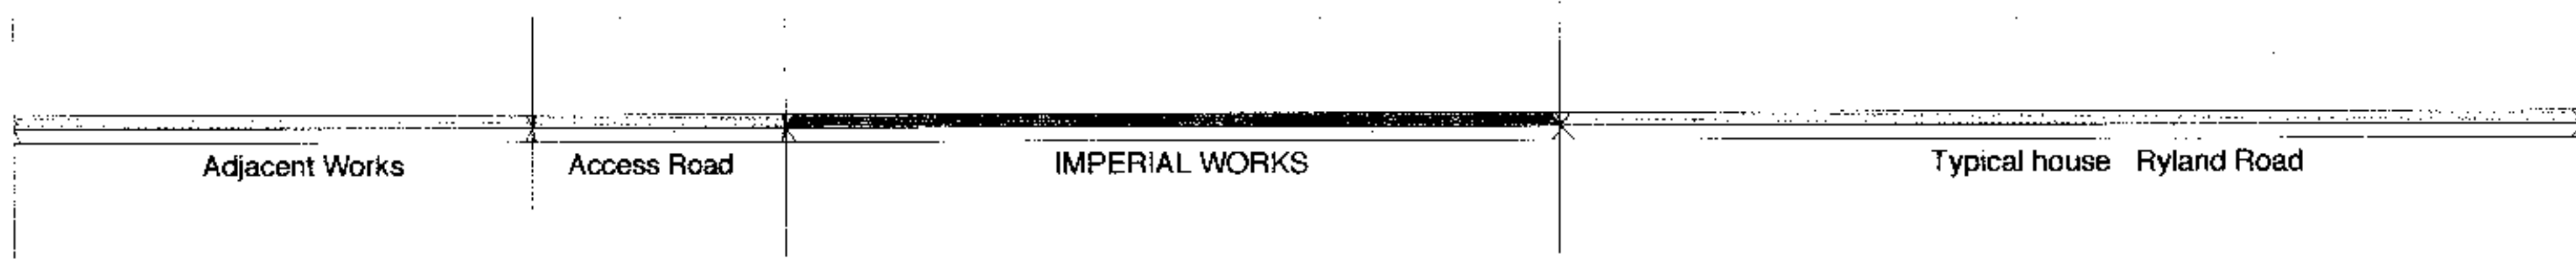

Pex0000576

rev.	date	notes
DRAWING NOT TO BE SCALED. FIGURED DIMENSIONS ONLY DRAWINGS NOT TO BE USED FOR LAND TRANSFER PURPOSES DRAWINGS TO BE READ IN CONJUNCTION WITH RELEVANT DRAWINGS AND SPECIFICATION		
CLIENT		
THE TREMADA PARTNERSHIP		
PROJECT		
PROPOSED ADDITIONAL FLOOR IMPERIAL WORKS PERREN STREET, LONDON NW5		
DRAWING TITLE		
PROPOSED END ELEVATION PERREN STREET		
SCALE	1:100	DATE JUNE 2000
DRAWN	IN	DRAWING NO. REV.
		3036/014
voice 0171 833 3311 fax: 0171 833 3310 e-mail: axia@axia-architects.com		