


- Notes
1. This drawing is Copyright.
 2. Do not scale this drawing.
 3. All sizes to be checked on site.
 4. The electrical installation to comply with the latest edition of the I.E.E. Regulations & revisions and the Cinematographic Act.
 5. The drainage installation to be to the complete satisfaction of the local authority.



Roof Plan

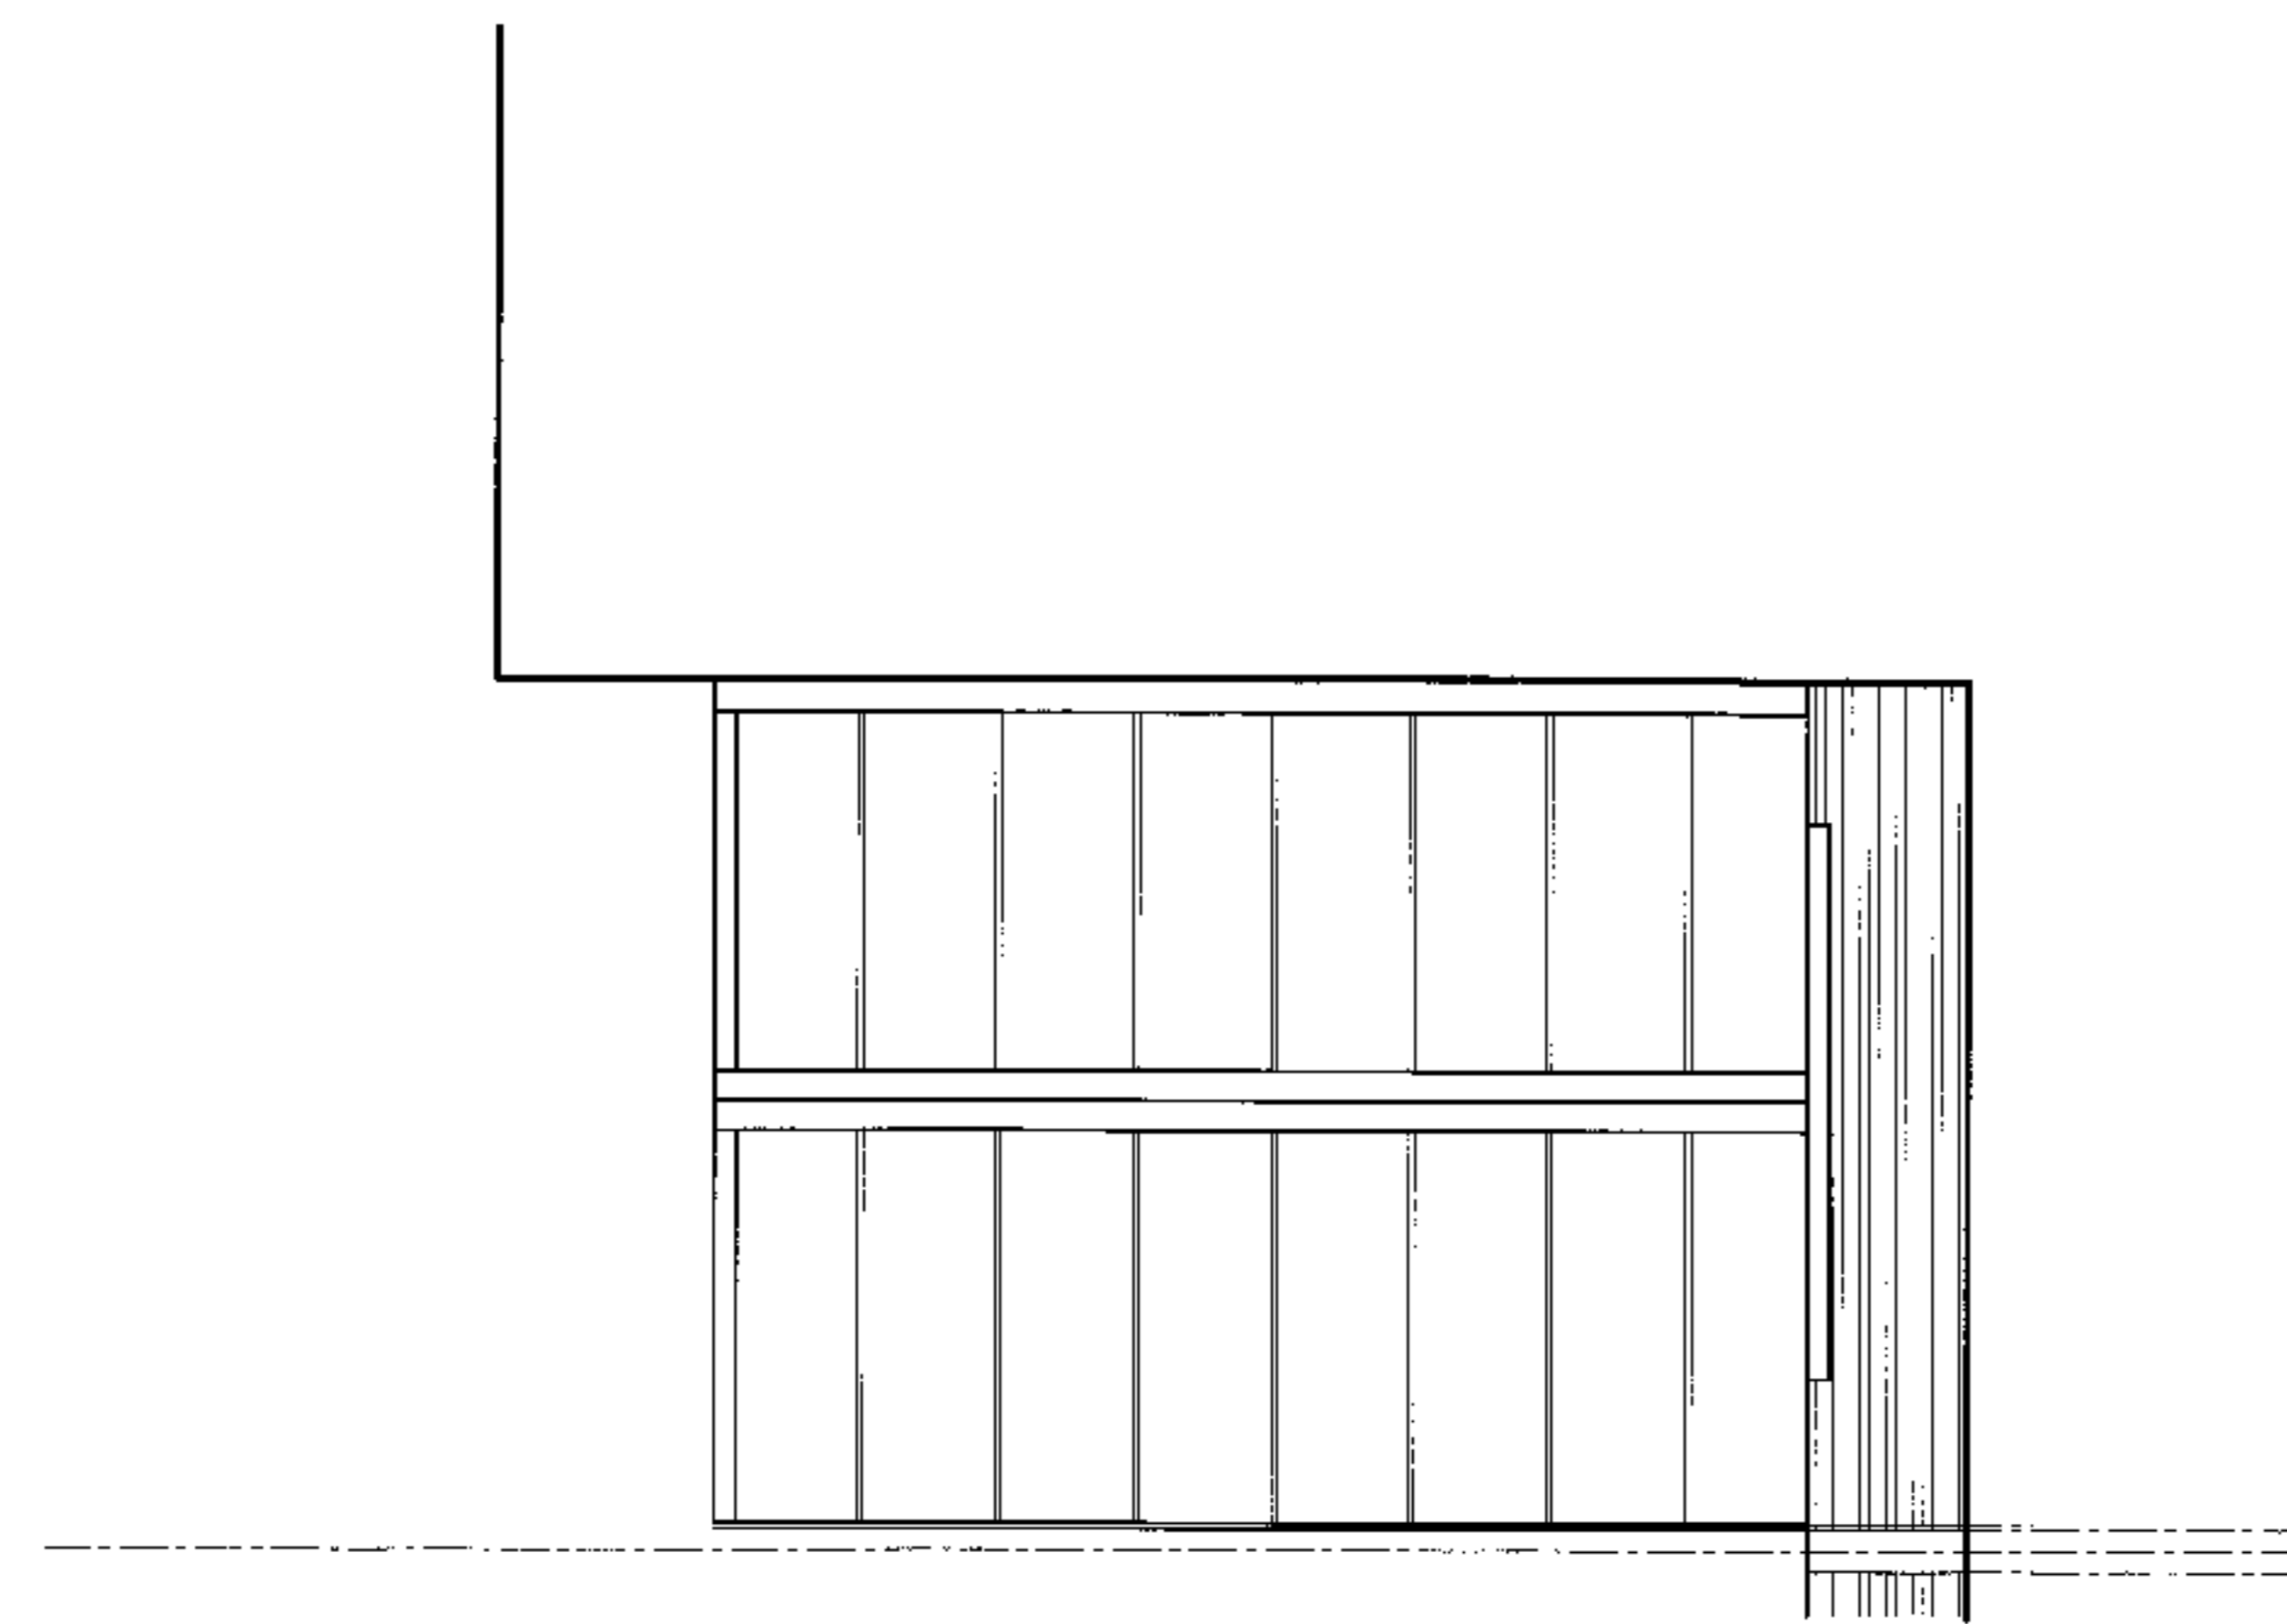

Section A-A



Elevation

PW9903012
24/4/13

Revisions

PROPOSED WORKS
GROUND FLOOR FLAT
23 HOLLYCROFT AVENUE
LONDON NW3
For Mr & Mrs. P. GOLDSMITH
PLANS, ELEVATION & SECTION
AS EXISTING

Drawn ** Scale 1:50


Date 08/12/98 HAMPSHIRE/VLOOR PLANNING

Dwg No. H.S.P.01


McFARLANE LATTER
CHARTERED ARCHITECTS

510 LINEN HALL, 182 REGENT STREET LONDON W1R 5TB
TEL: 0171 287 5585 FAX: 0171 287 5257


- Notes
1. This drawing is Copyright.
 2. Do not scale this drawing.
 3. All sizes to be checked on site.
 4. The electrical installation to comply with the latest edition of the I.E.E. regulations & revisions and the Cereulographic Act.
 5. The drainage installation to be to the complete satisfaction of the local authority.

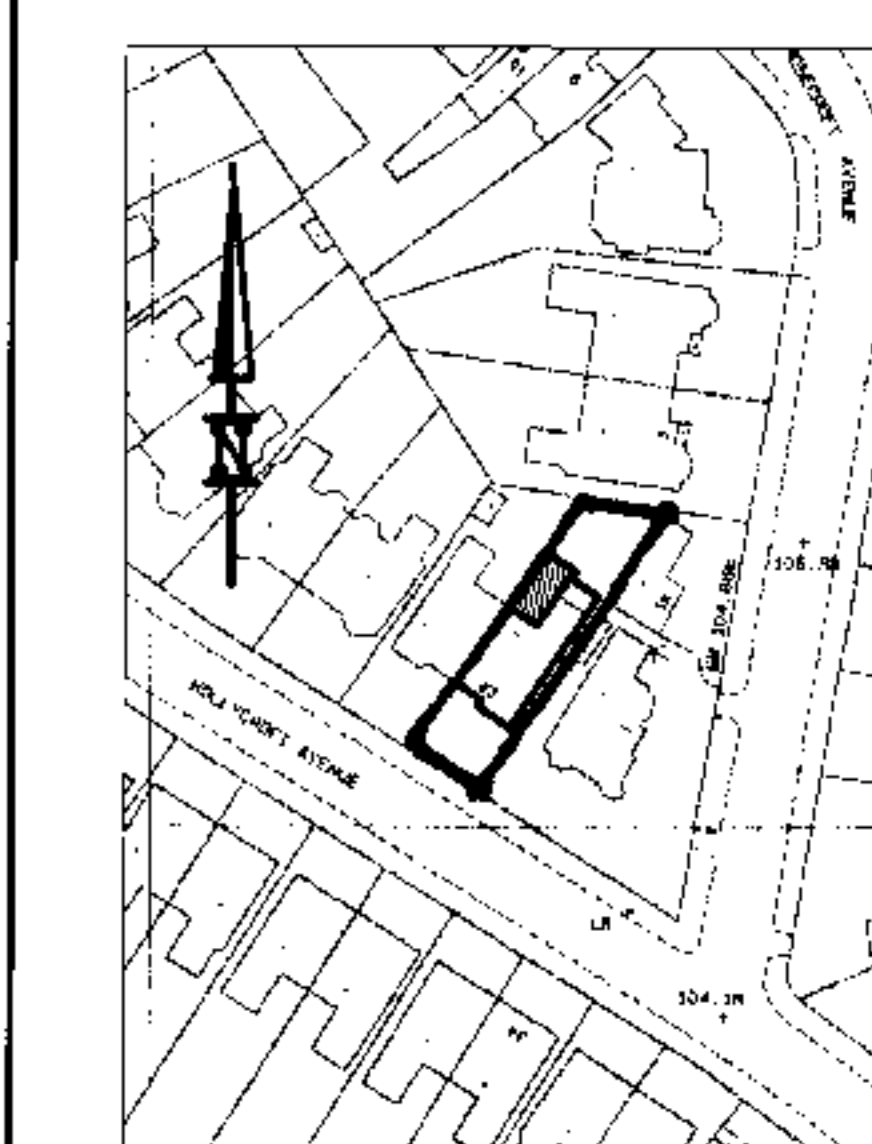


Location Plan 1:1250

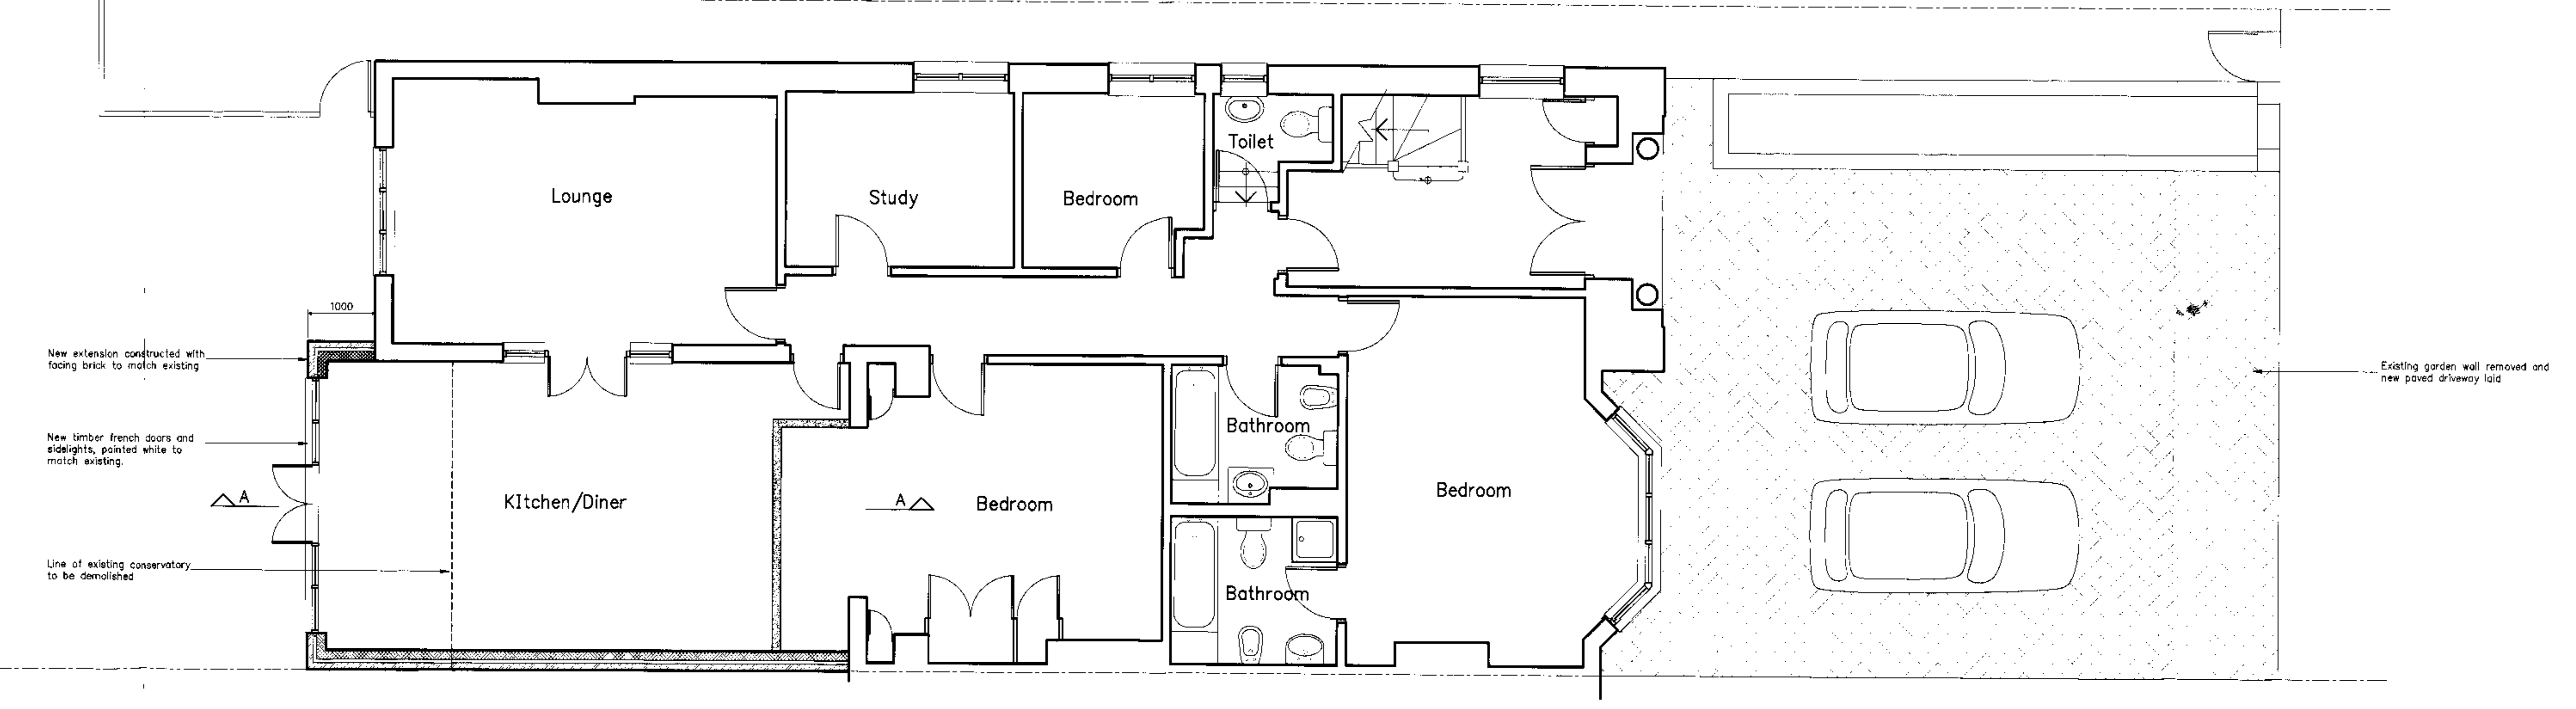

Plan

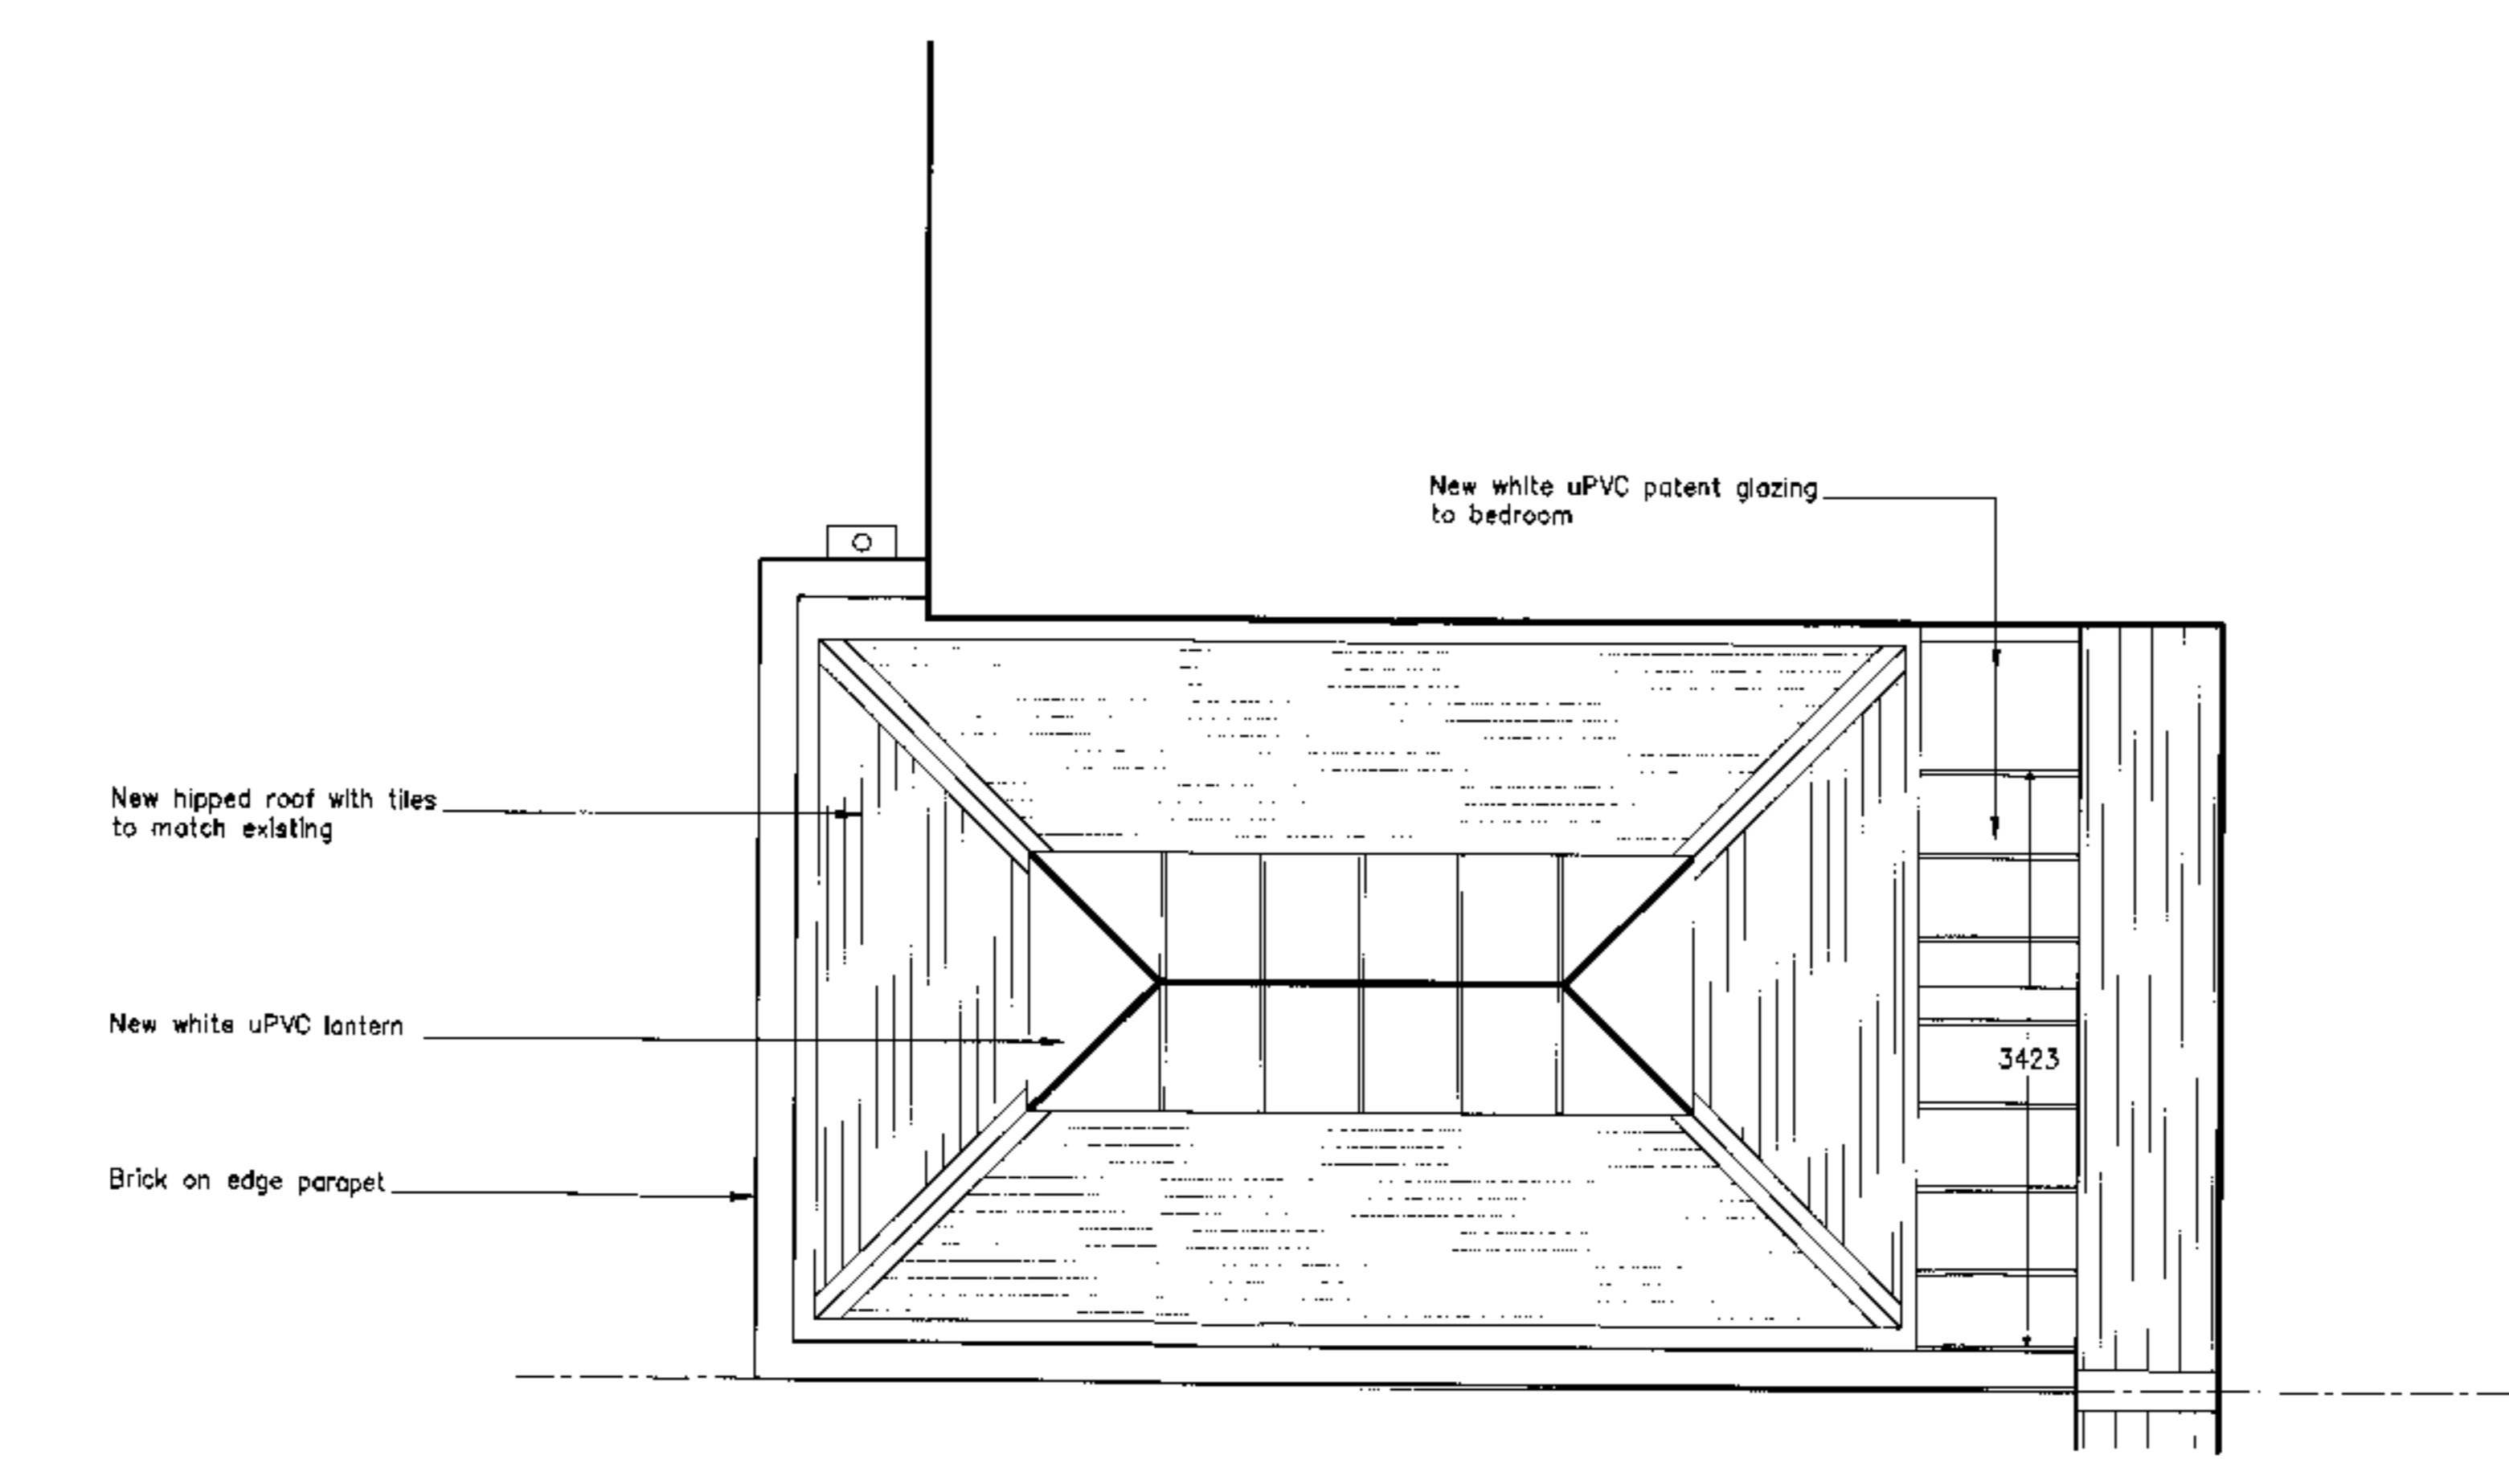

Roof Plan

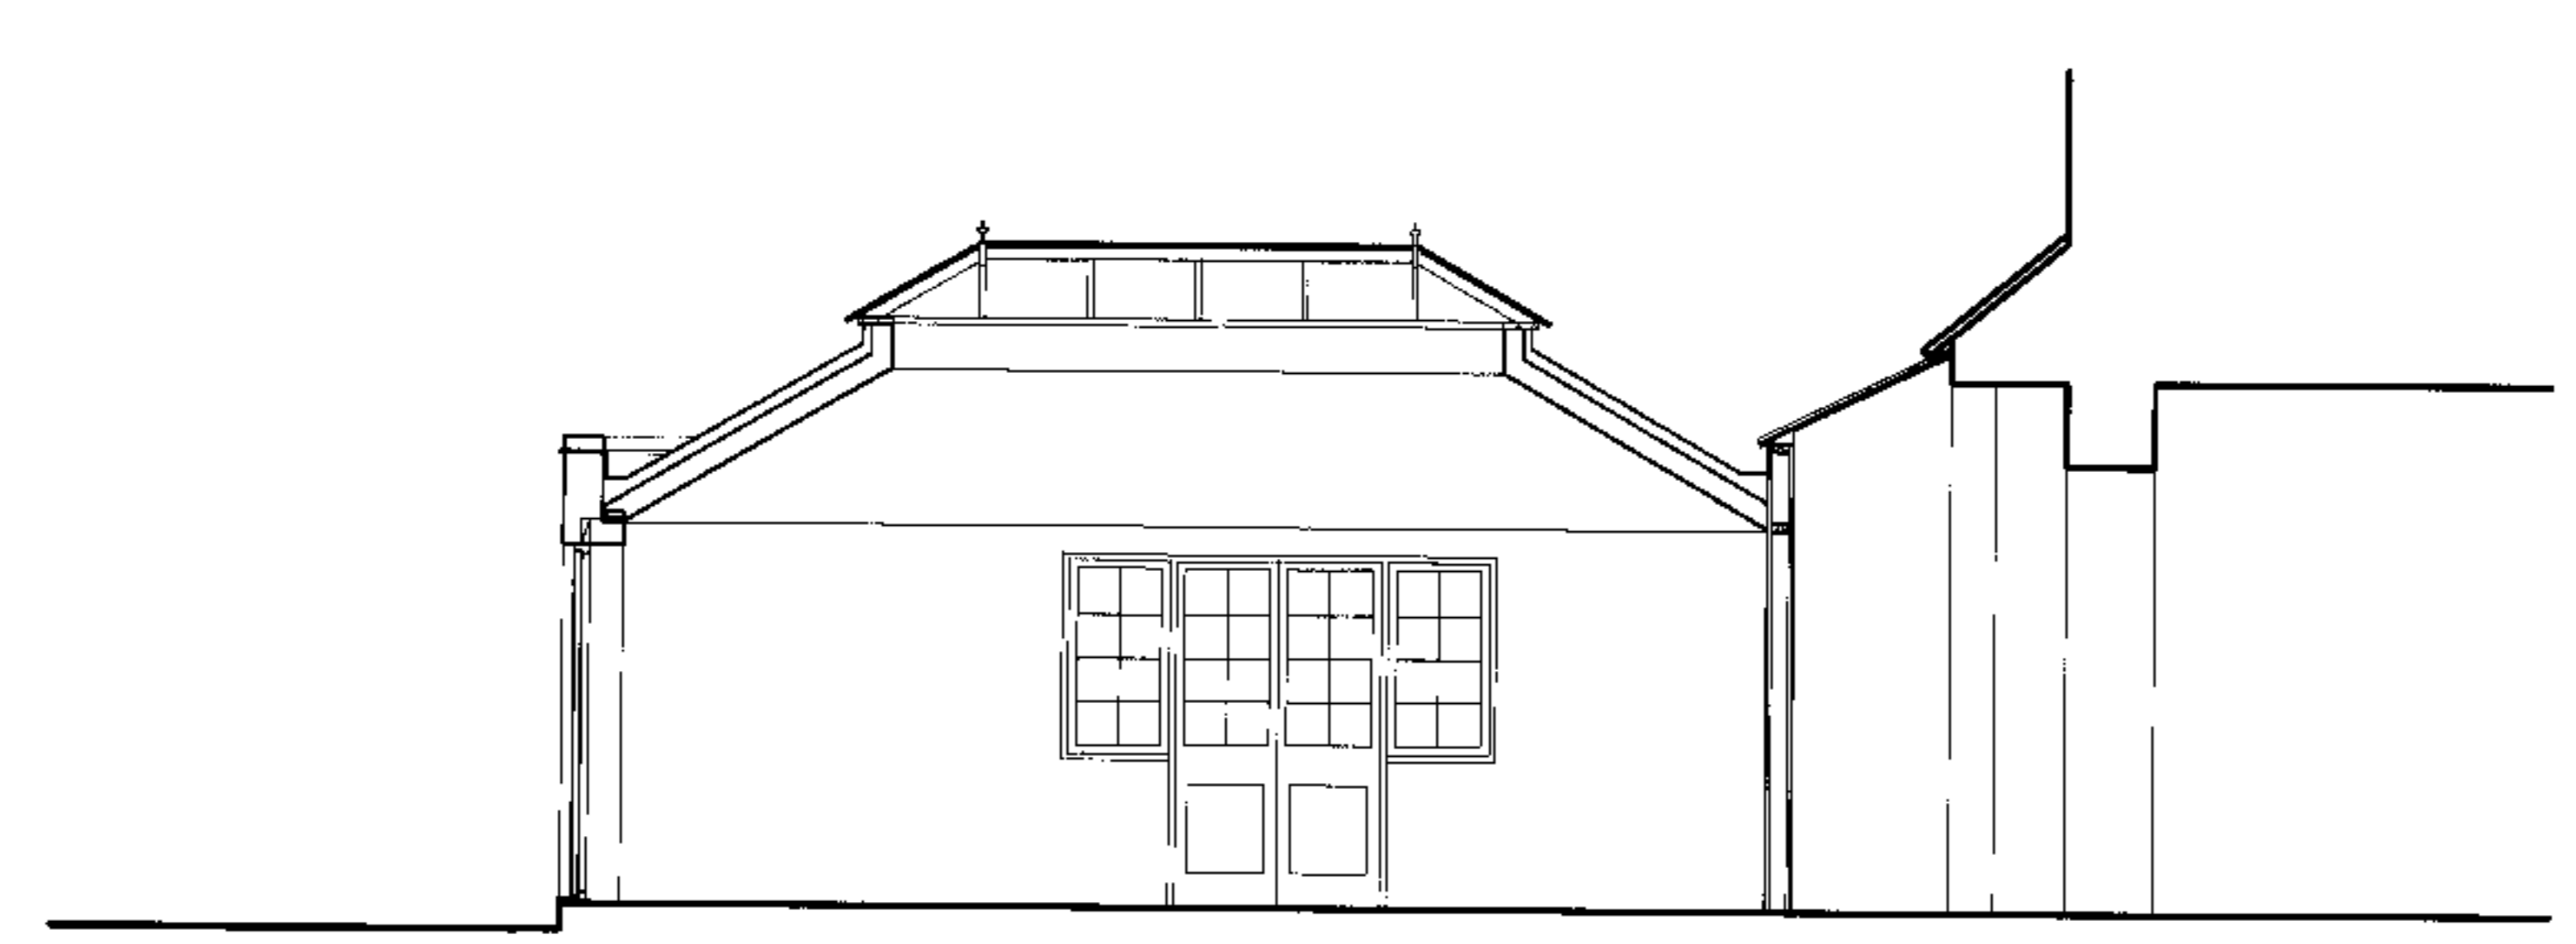

Section A-A



Elevation

PW9903012
24/4/13

Revisions	

PROPOSED WORKS
GROUND FLOOR FLAT
23 HOLLYCROFT AVENUE
LONDON NW3
For Mr & Mrs. P. GOLDSMITH
PLANS, ELEVATION & SECTION
AS PROPOSED

Drawn	**	Scale	1:50
Date	08/12/09	WIMPEY/FLOOR PLANNING	
Dwg No.	HS.P.02		

McFARLANE LATER
CHARTERED ARCHITECTS
510 LINEN HALL, 162 REGENT STREET LONDON W1R 5TB
TEL: 0171 287 5565 FAX: 0171 287 5257