




ROOF PLAN

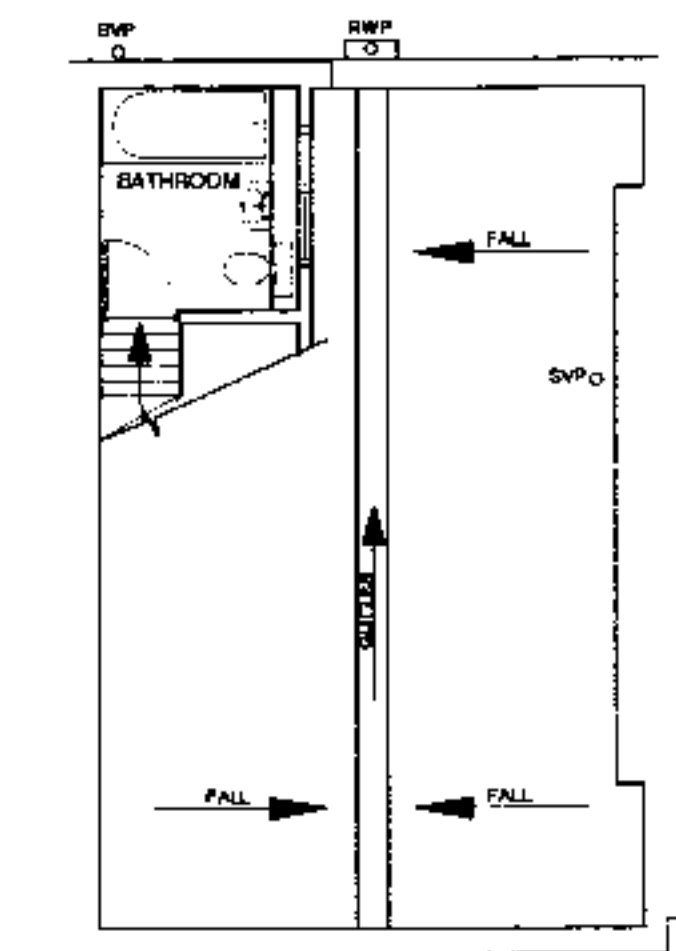


THIRD FLOOR PLAN

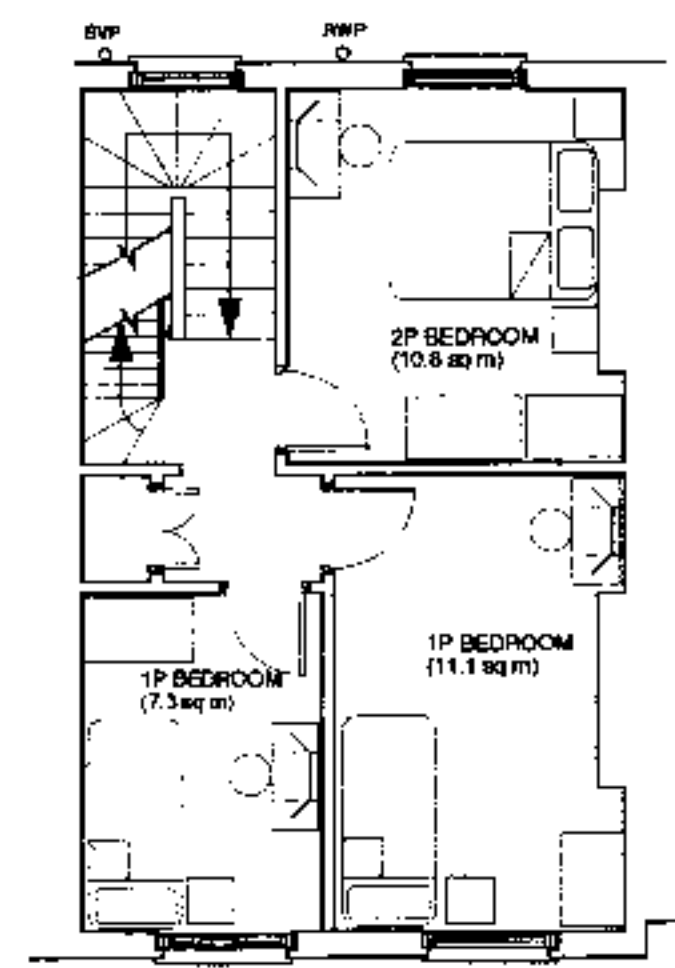


SECOND FLOOR PLAN

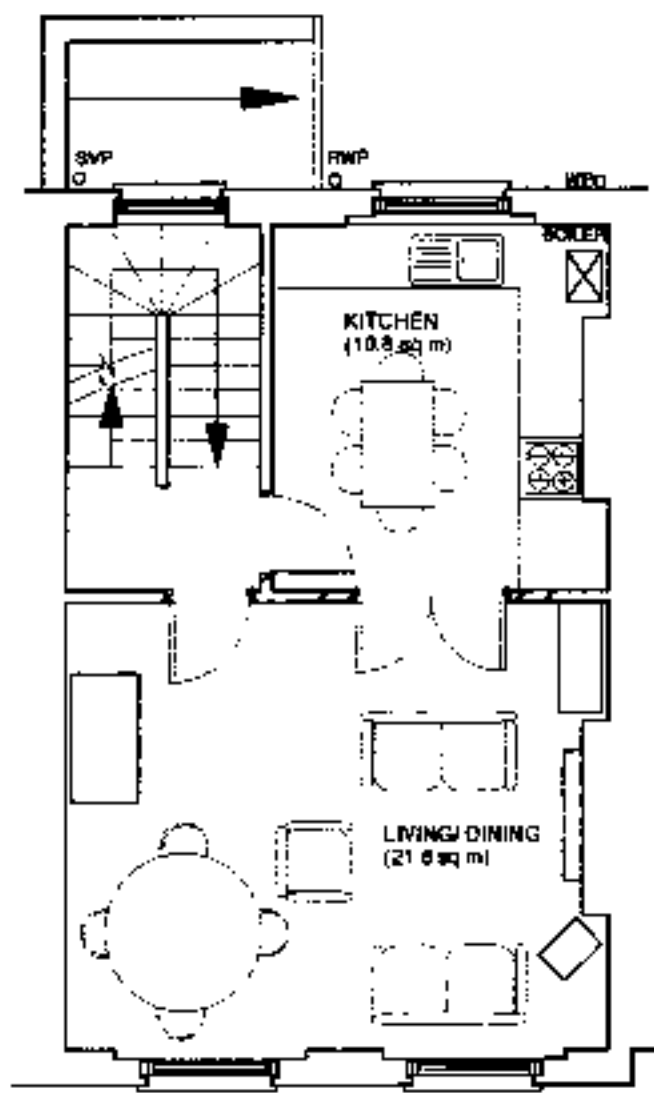

FIRST FLOOR PLAN

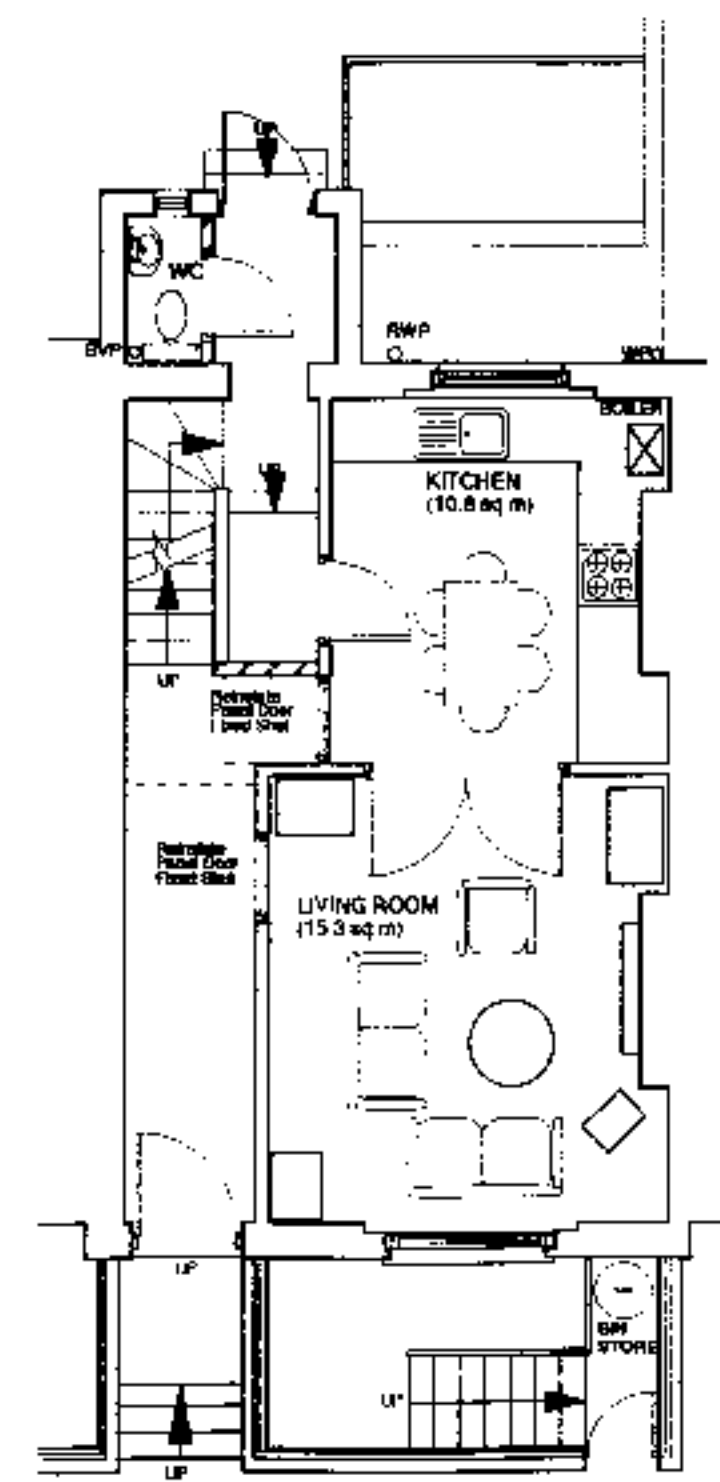

GROUND FLOOR PLAN

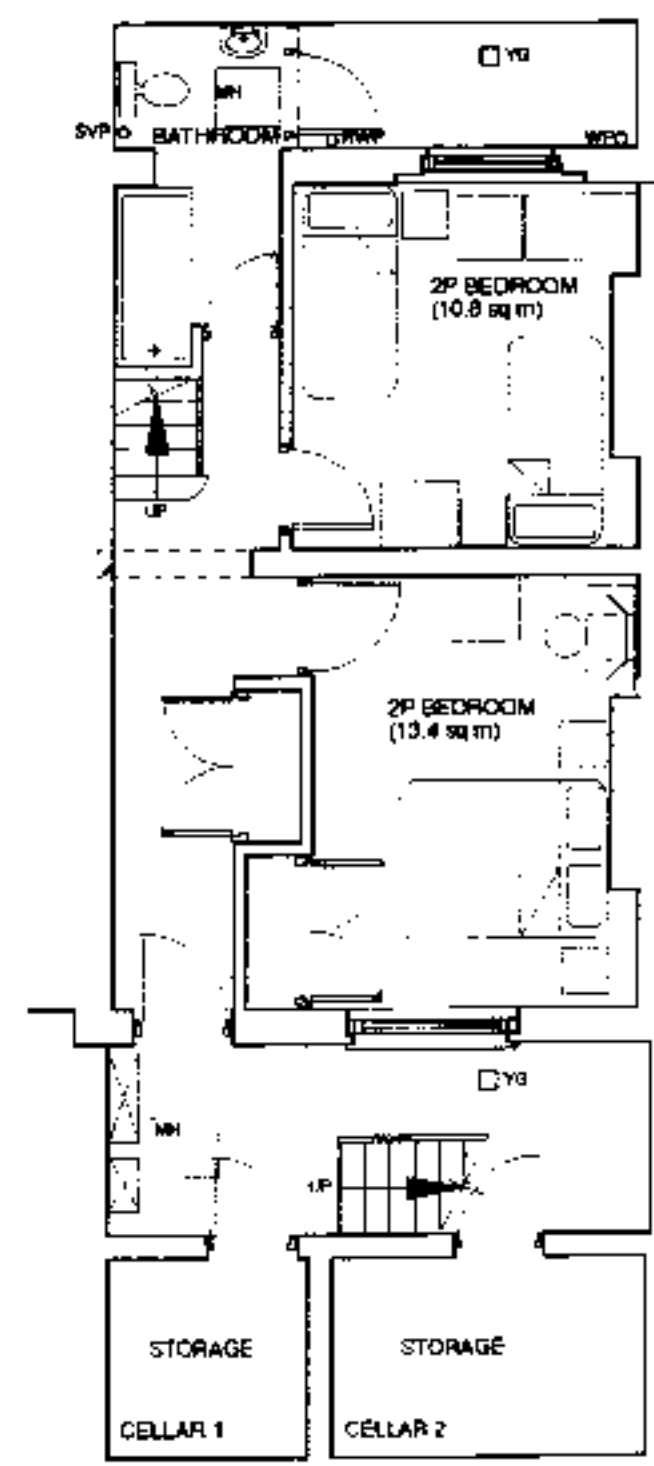

BASEMENT


3 BEDROOM 4 PERSON FLAT - AREA OF FLAT 94.1 sq m


2 BEDROOM 4 PERSON FLAT - AREA OF FLAT 85 sq m

CGHP ARCHITECTS
 41 GREAT WINDMILL STREET LONDON W1V 7PA TEL: 0171-438 0834 FAX: 0171-437 0850


CLIENT : COMMUNITY HOUSING ASSOCIATION
 JOB TITLE : 35 CALTHORPE STREET
 DRAWING : PLANS AS PROPOSED

SCALE : 1:50 DATE : MAR 1999
 DWG No : 35/CS/01P REV :

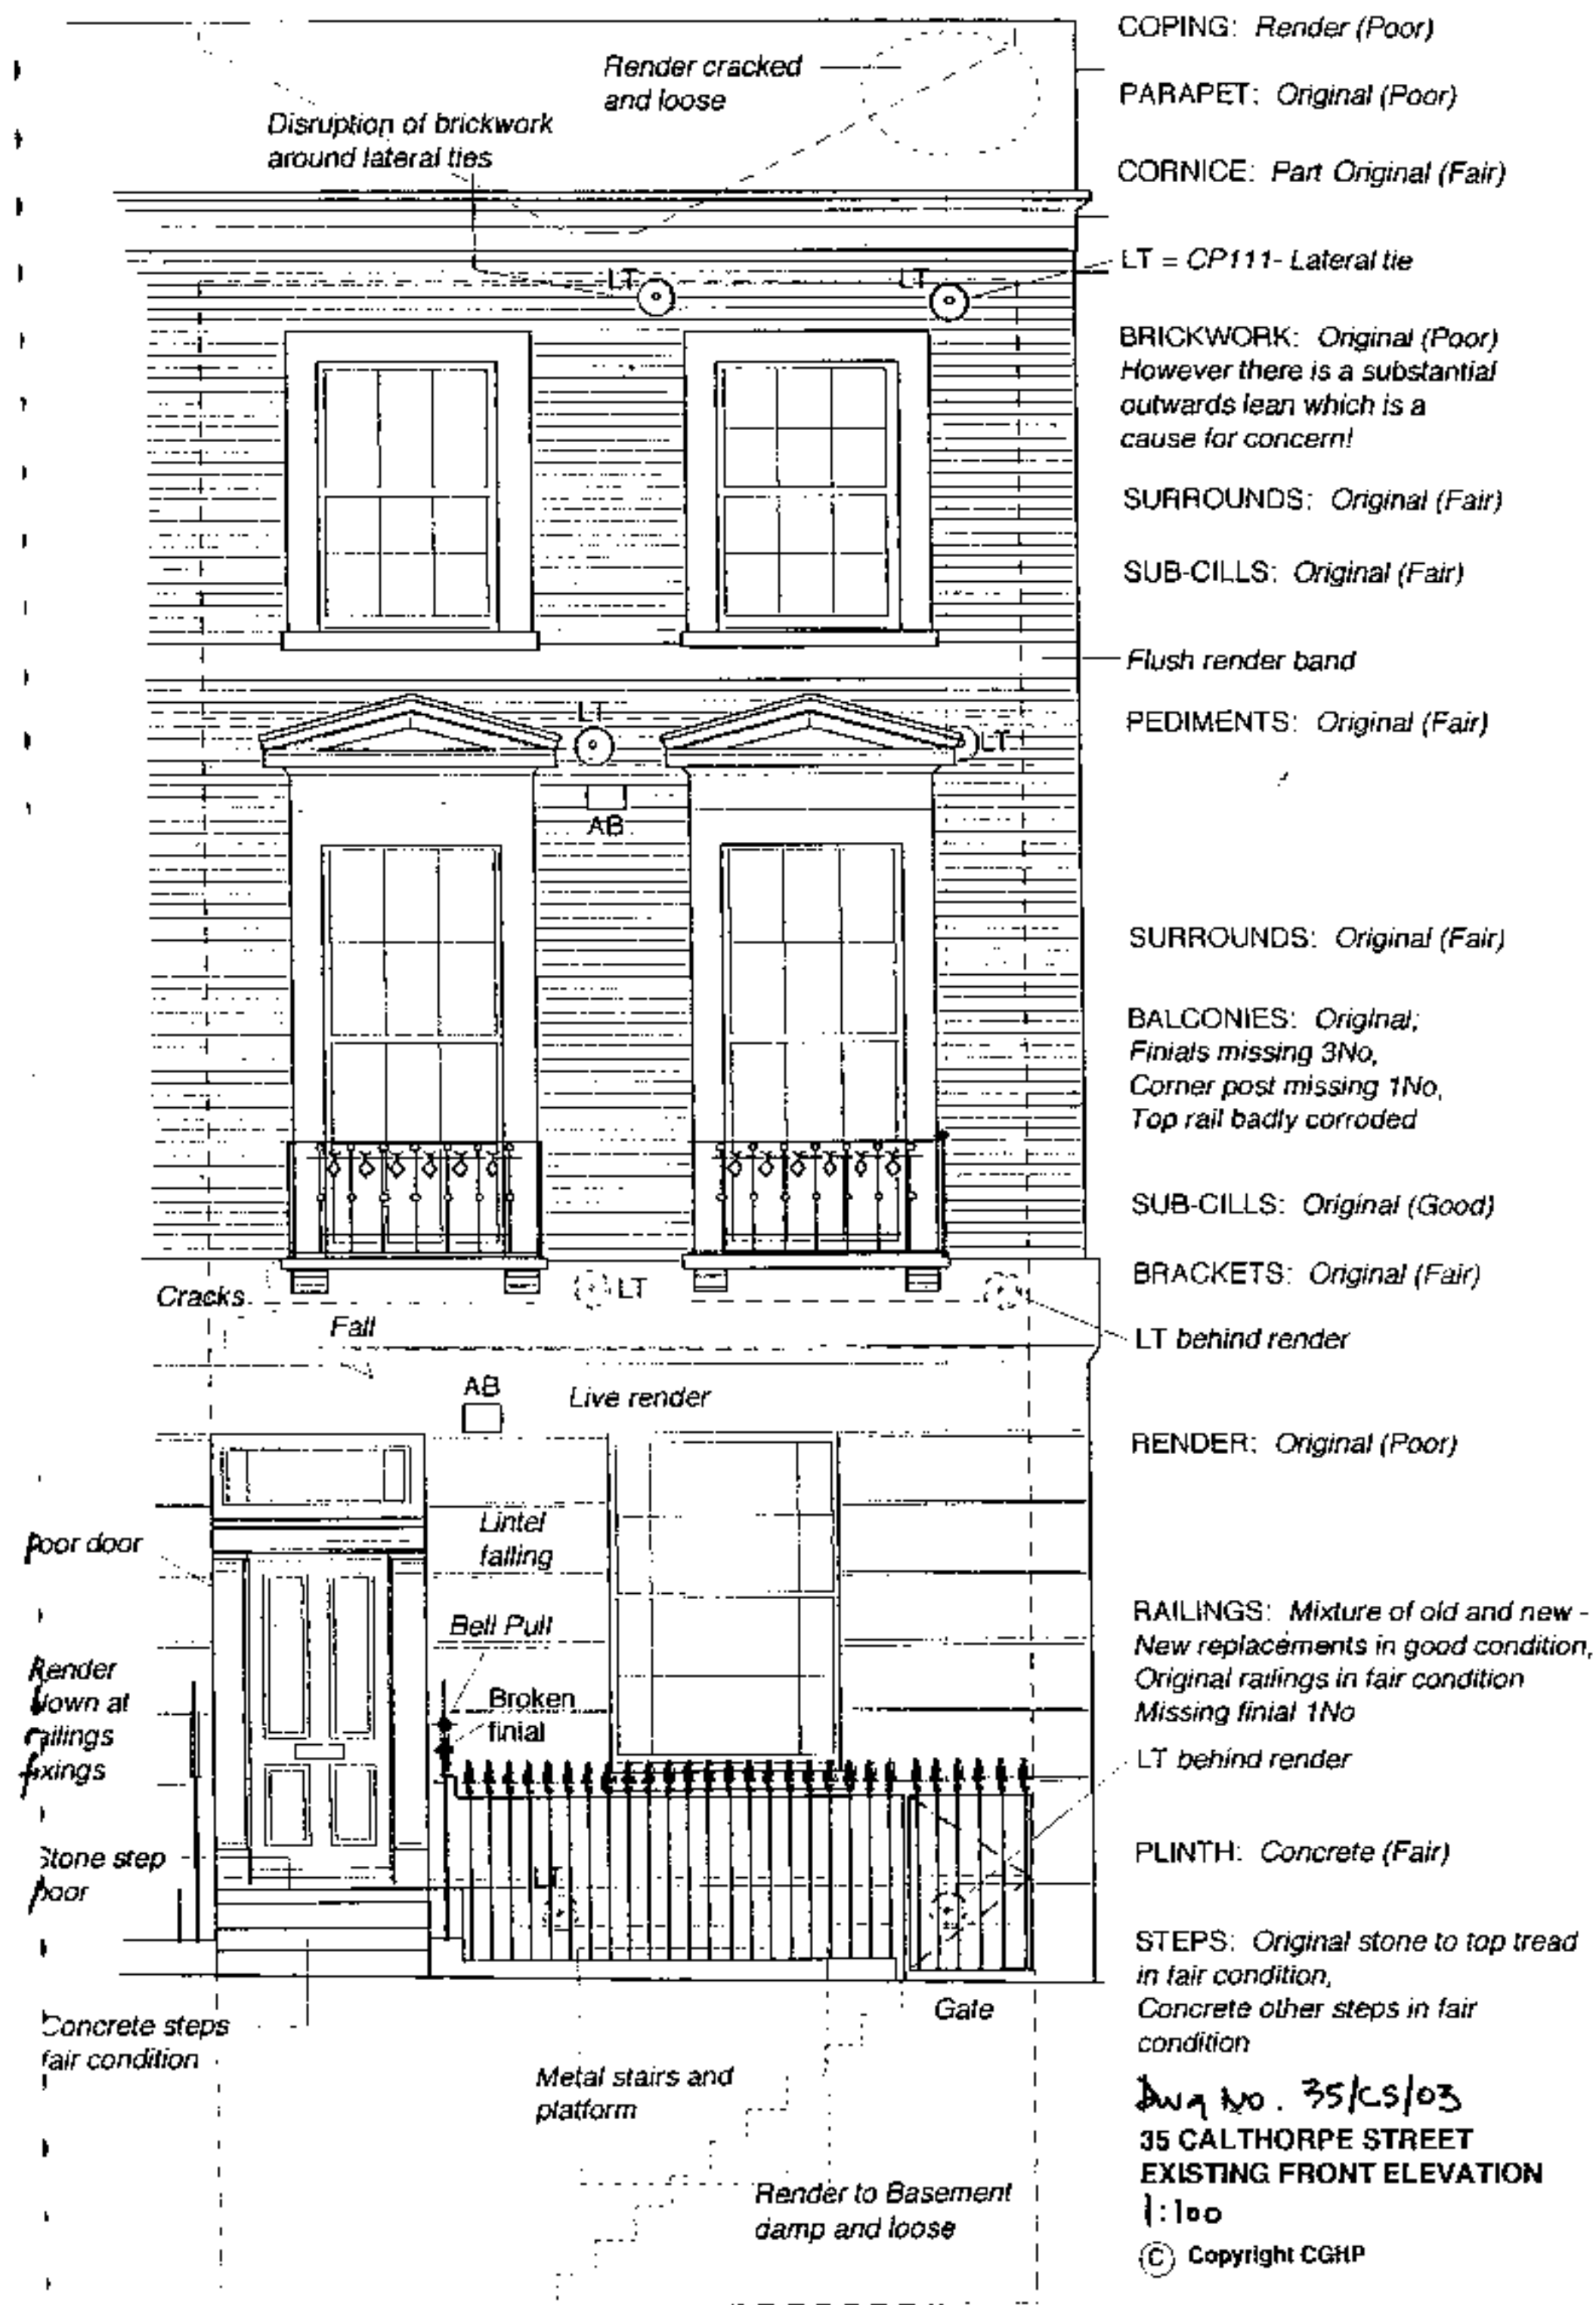

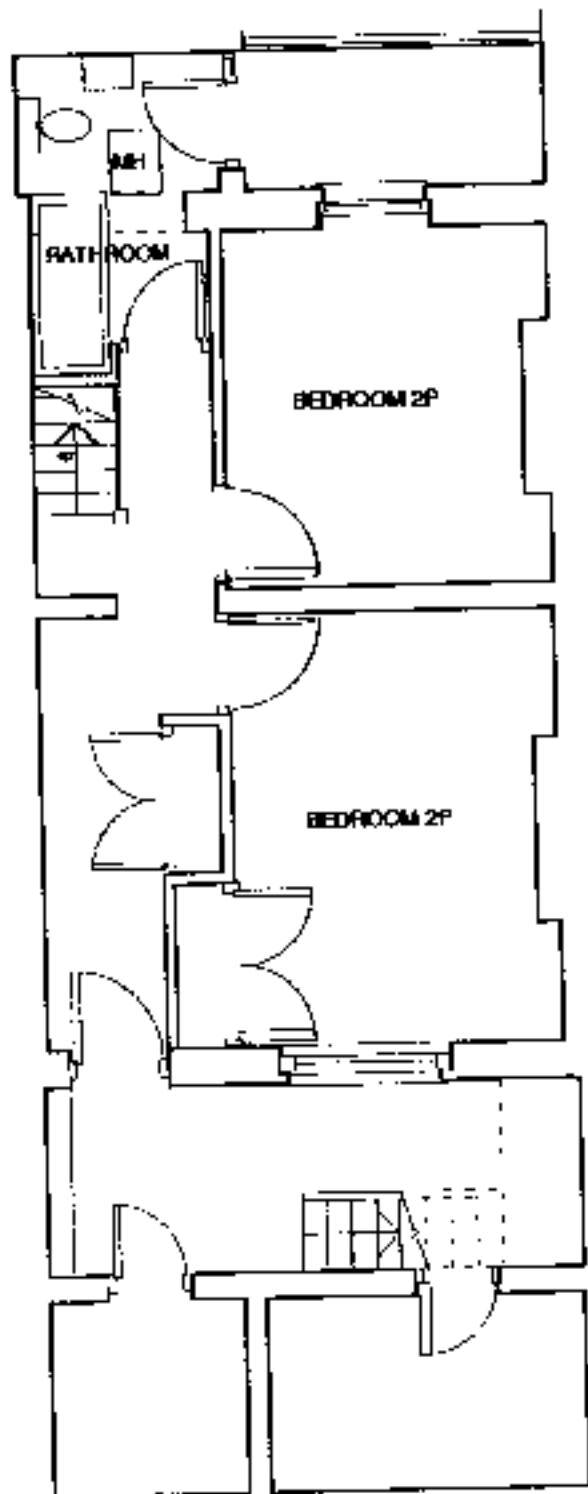


BASEMENT

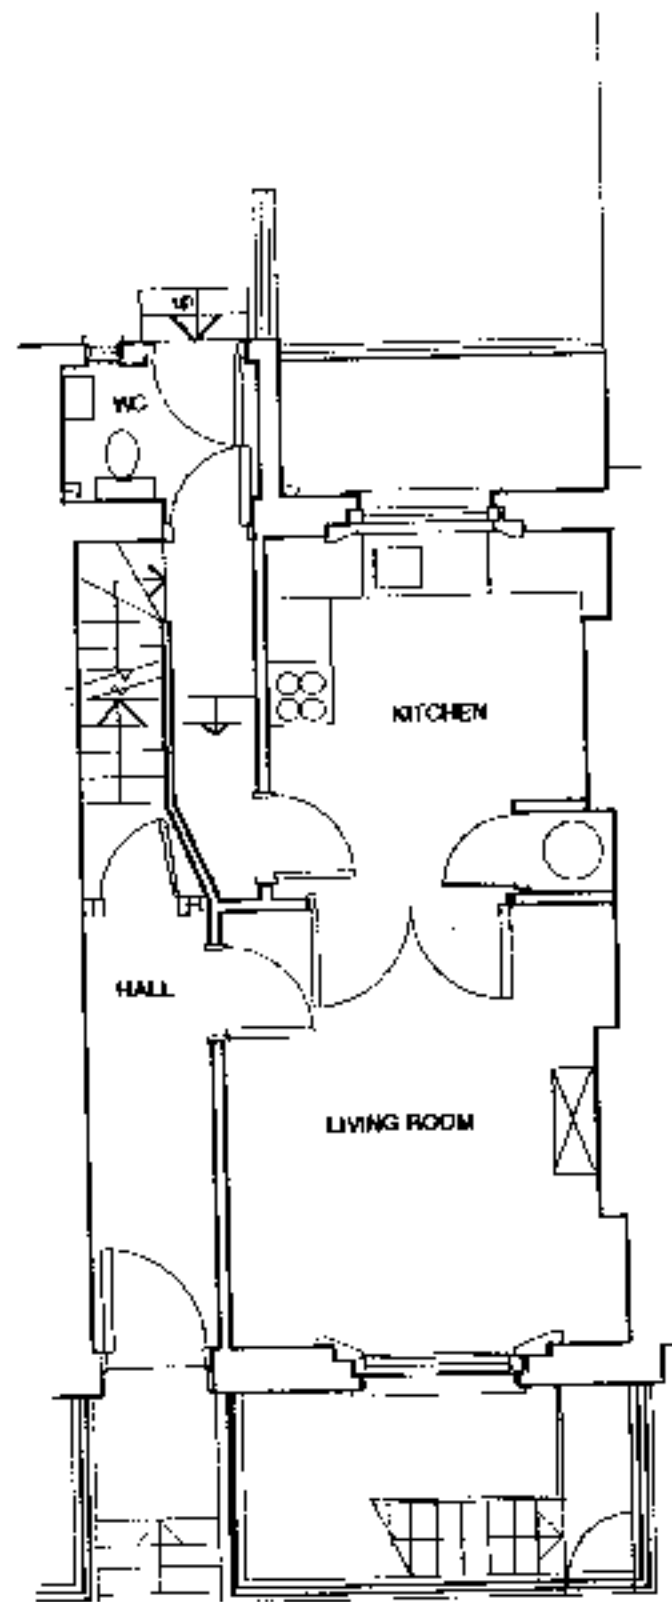


GROUND FLOOR PLAN

LOWER MAISONETTE

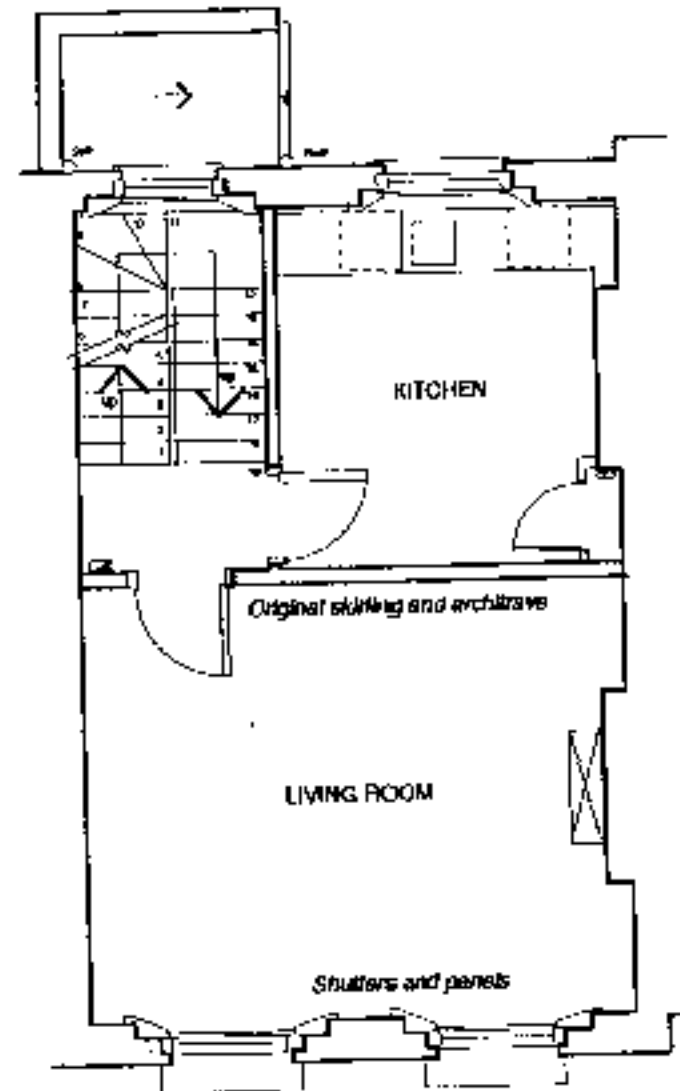


FIRST FLOOR PLAN


UPPER MAISONETTE

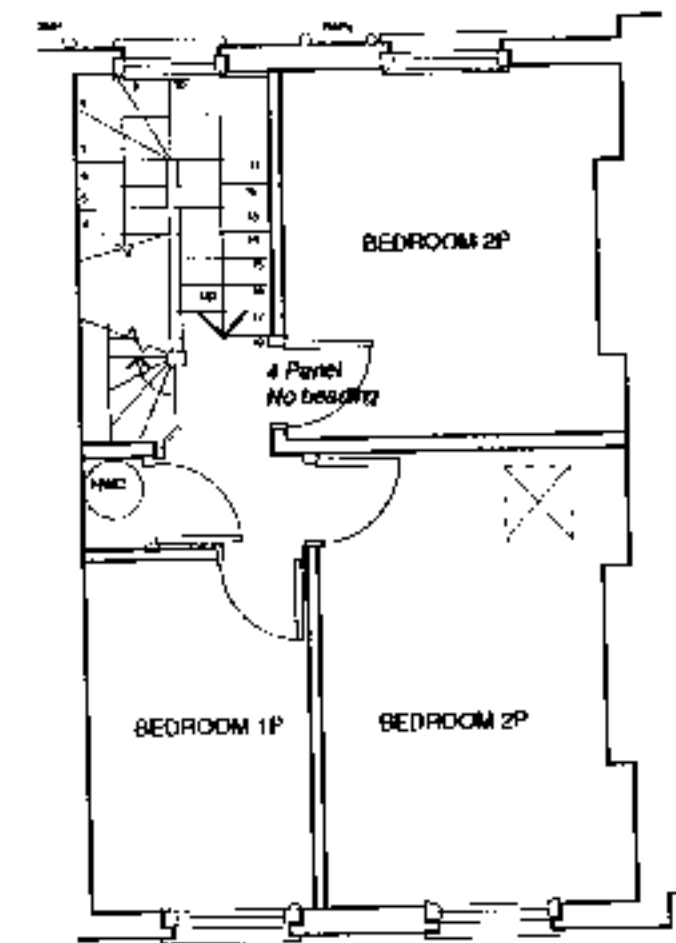

SECOND FLOOR PLAN

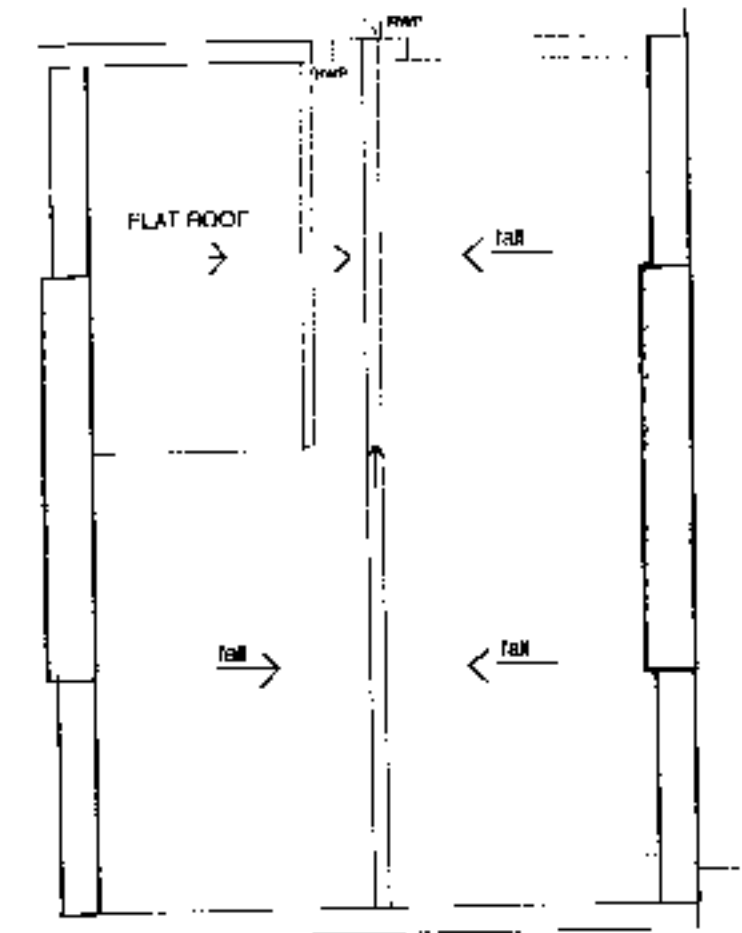

ROOF PLAN

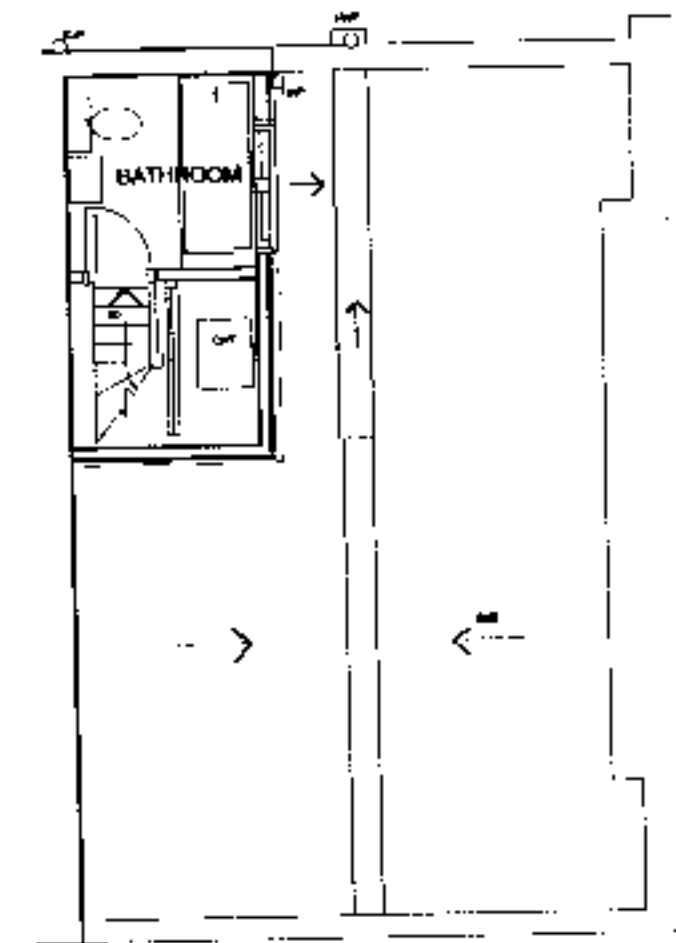

THIRD FLOOR PLAN

CGHP ARCHITECTS	
<small>41 GREAT WINDMILL STREET LONDON W1V 7PA TEL: 071-439 0254 FAX: 071-437 0282</small>	
CLIENT : COMMUNITY HOUSING ASSOCIATION	
JOB TITLE : CALTHORPE ESTATE	
DRAWING : 35 CALTHORPE STREET	
EXISTING FLOOR PLANS	
SCALE : 1:100	DATE : JULY 1995
DWG No : 472/96/A3/08	REV :
<small>© Copyright CGHP</small>	
<small>ALL DIMENSIONS ARE TO BE CHECKED ON SITE AND NOT INFERRED FROM THIS DRAWING</small>	