

WARREN STREET


EXISTING STAIRCASE

EUSTON ROAD

CONWAY STREET

- NOTES**
- 1 EXISTING METAL CASEMENT WINDOWS TO BE REPLACED WITH ANODISED ALUMINIUM, COLOUR WHITE, DOUBLE GLAZED UNITS WITH GEORGIAN GLAZING BARS TO MATCH
 - 2 EXISTING EXTERNAL FACADE TO BE RETAINED


9904171

ARCHITECTURAL & ENGINEERING CONSULTANCY  BUILDING DESIGN & MANAGEMENT CONSULTANTS <small>2 Bedford Way, North London, Middlesex N1 1JN Tel: 011-261-8888 Fax: 011-261-8899</small>		PROJECT & PROPERTY MANAGER PROJECT 365 EUSTON ROAD LONDON N.W.1.		
DRAWING TITLE PROPOSED FLOOR PLAN THIRD & FOURTH FLOOR				
DATE	SCALE	DRAWN	CHK. NO.	REV.
JAN 99	1-50		BDC-991-07	

WARREN STREET

EXISTING STAIRCASE

EUSTON ROAD

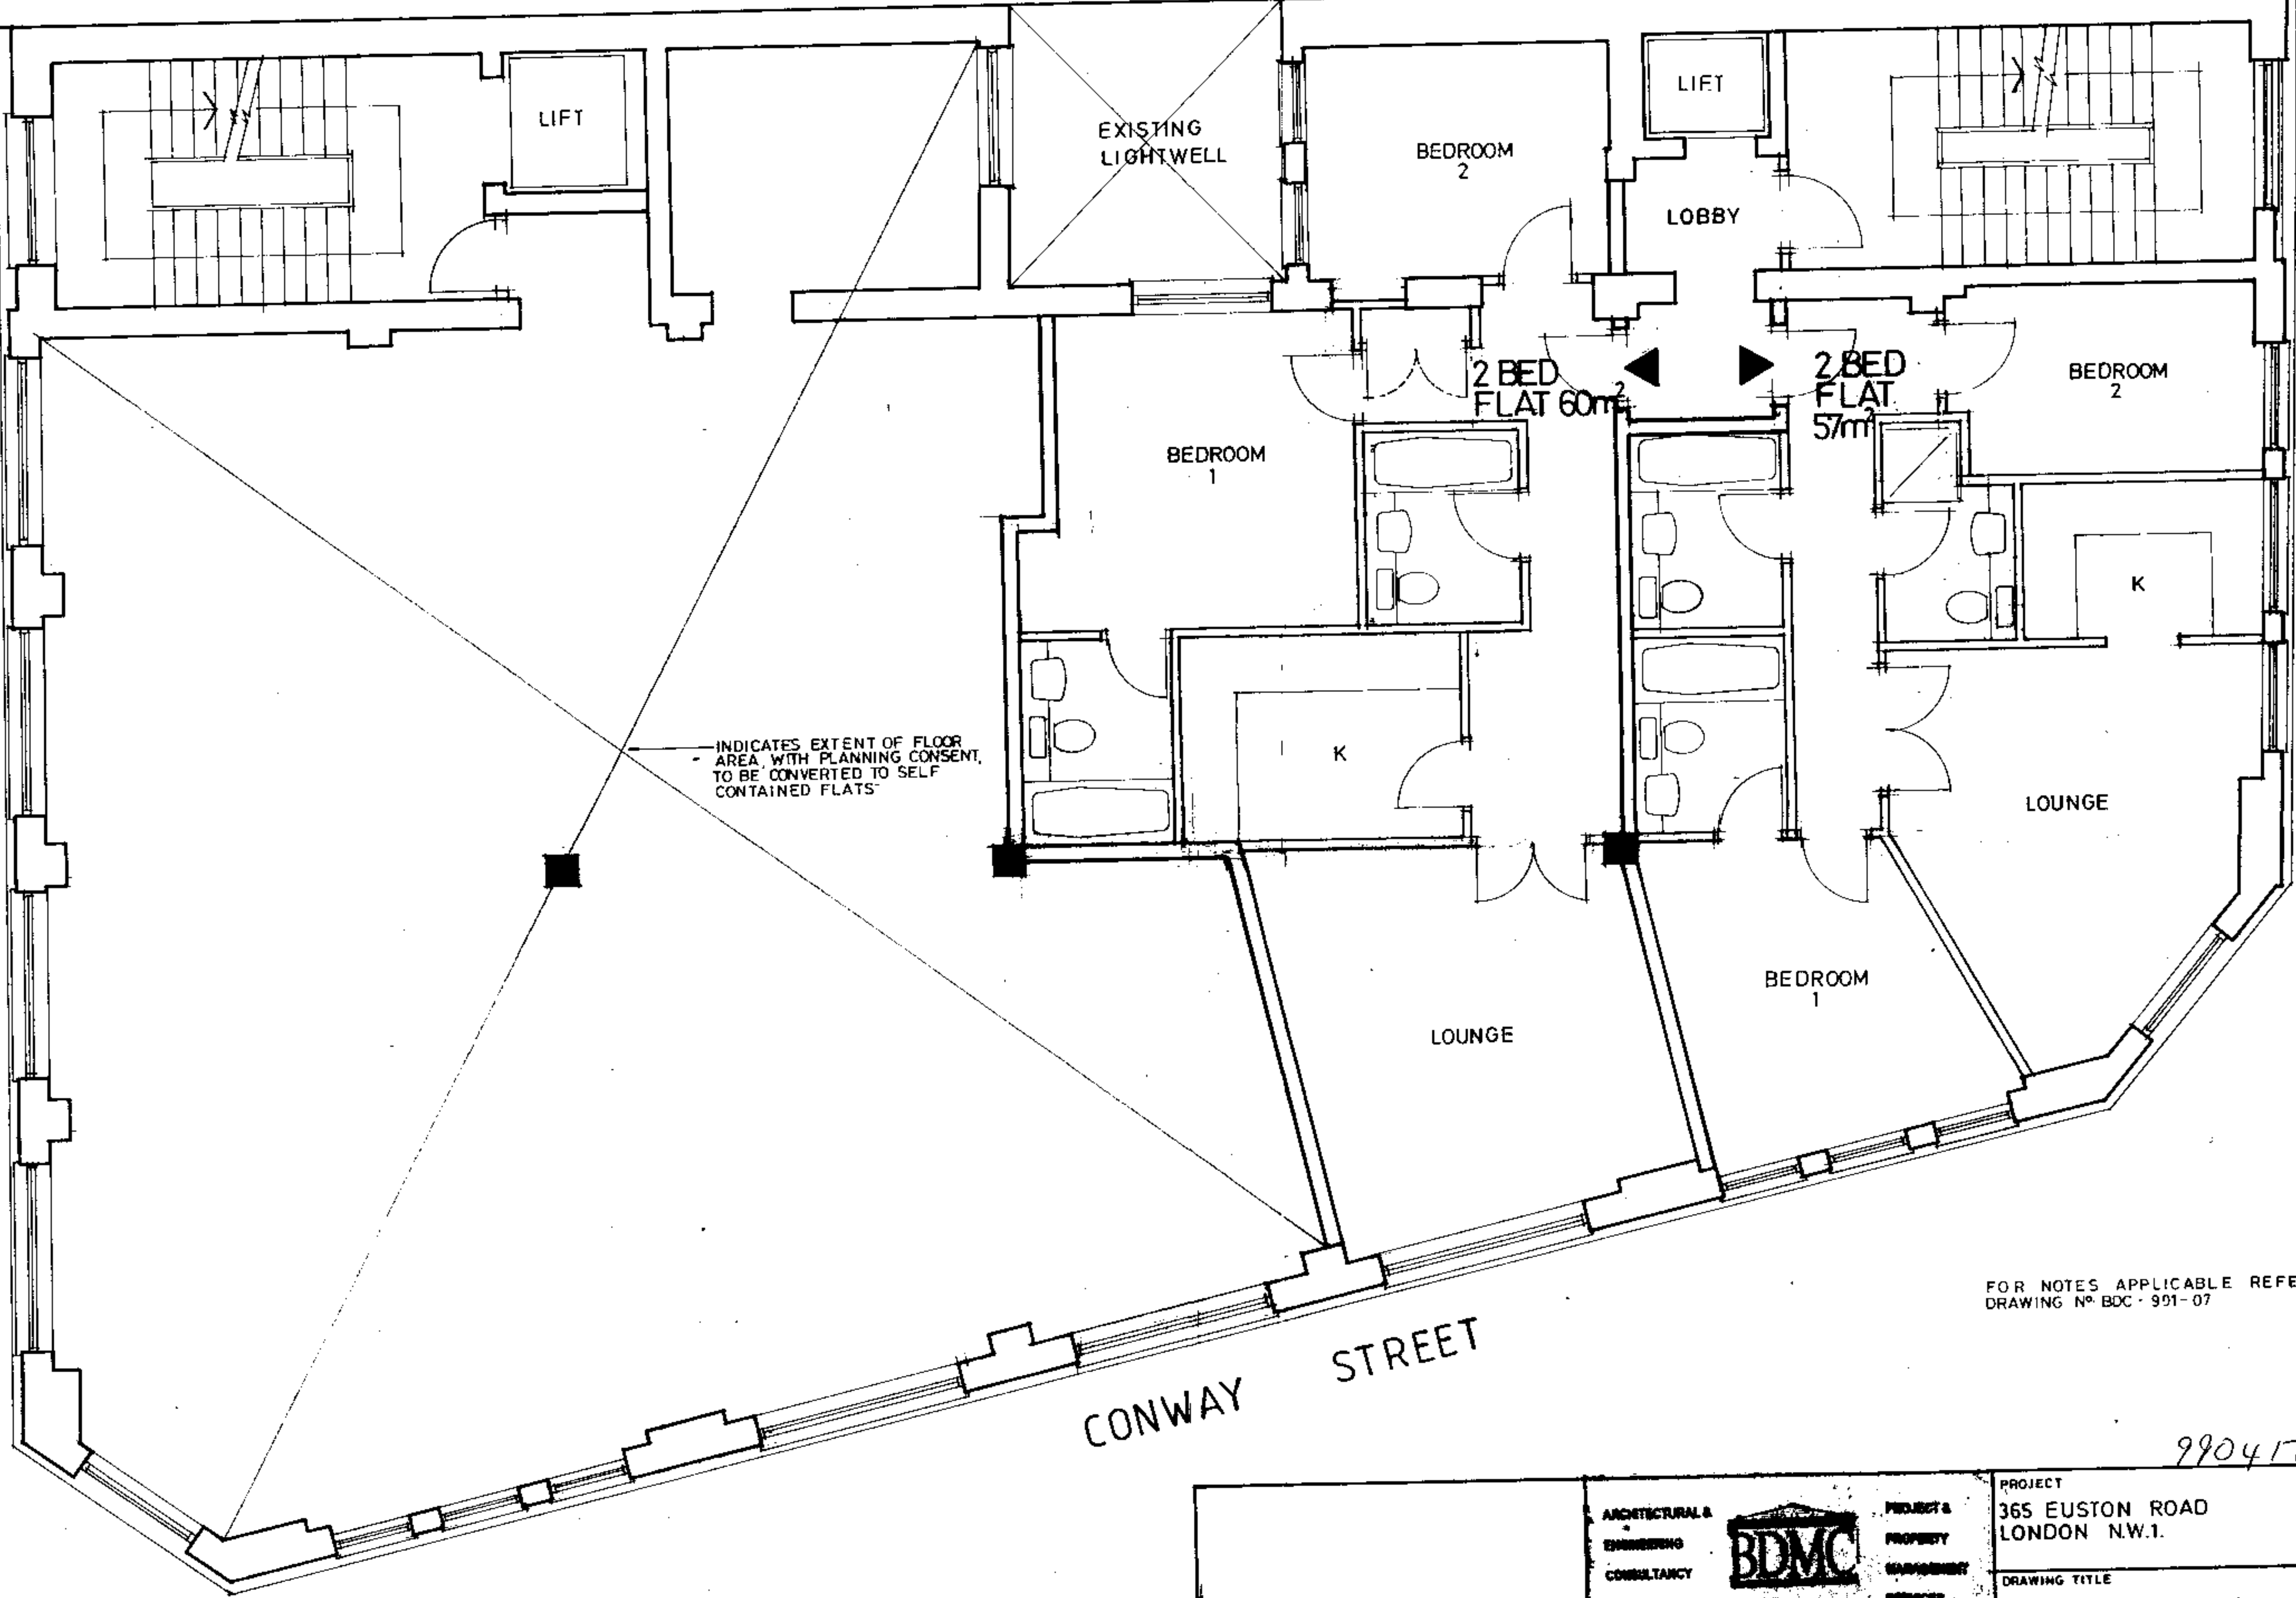

INDICATES EXTENT OF FLOOR AREA, WITH PLANNING CONSENT, TO BE CONVERTED TO SELF CONTAINED FLATS

FOR NOTES APPLICABLE REFER TO DRAWING NO. BDC-991-07

CONWAY STREET

9904171


ARCHITECTURAL & ENGINEERING CONSULTANCY

BDMC

BUILDING DESIGN & MANAGEMENT CONSULTANTS

2 Imperial Drive, North Street, London N1 2EG
Tel: 021-254 0700 Fax: 021-254 0700

PROJECT				
365 EUSTON ROAD LONDON N.W.1.				
DRAWING TITLE				
PROPOSED PLANS FIRST & SECOND FLOOR				
DATE	SCALE	DRAWN	DRG. NO.	REV.
JAN 99	1:50		BDC-991-06	

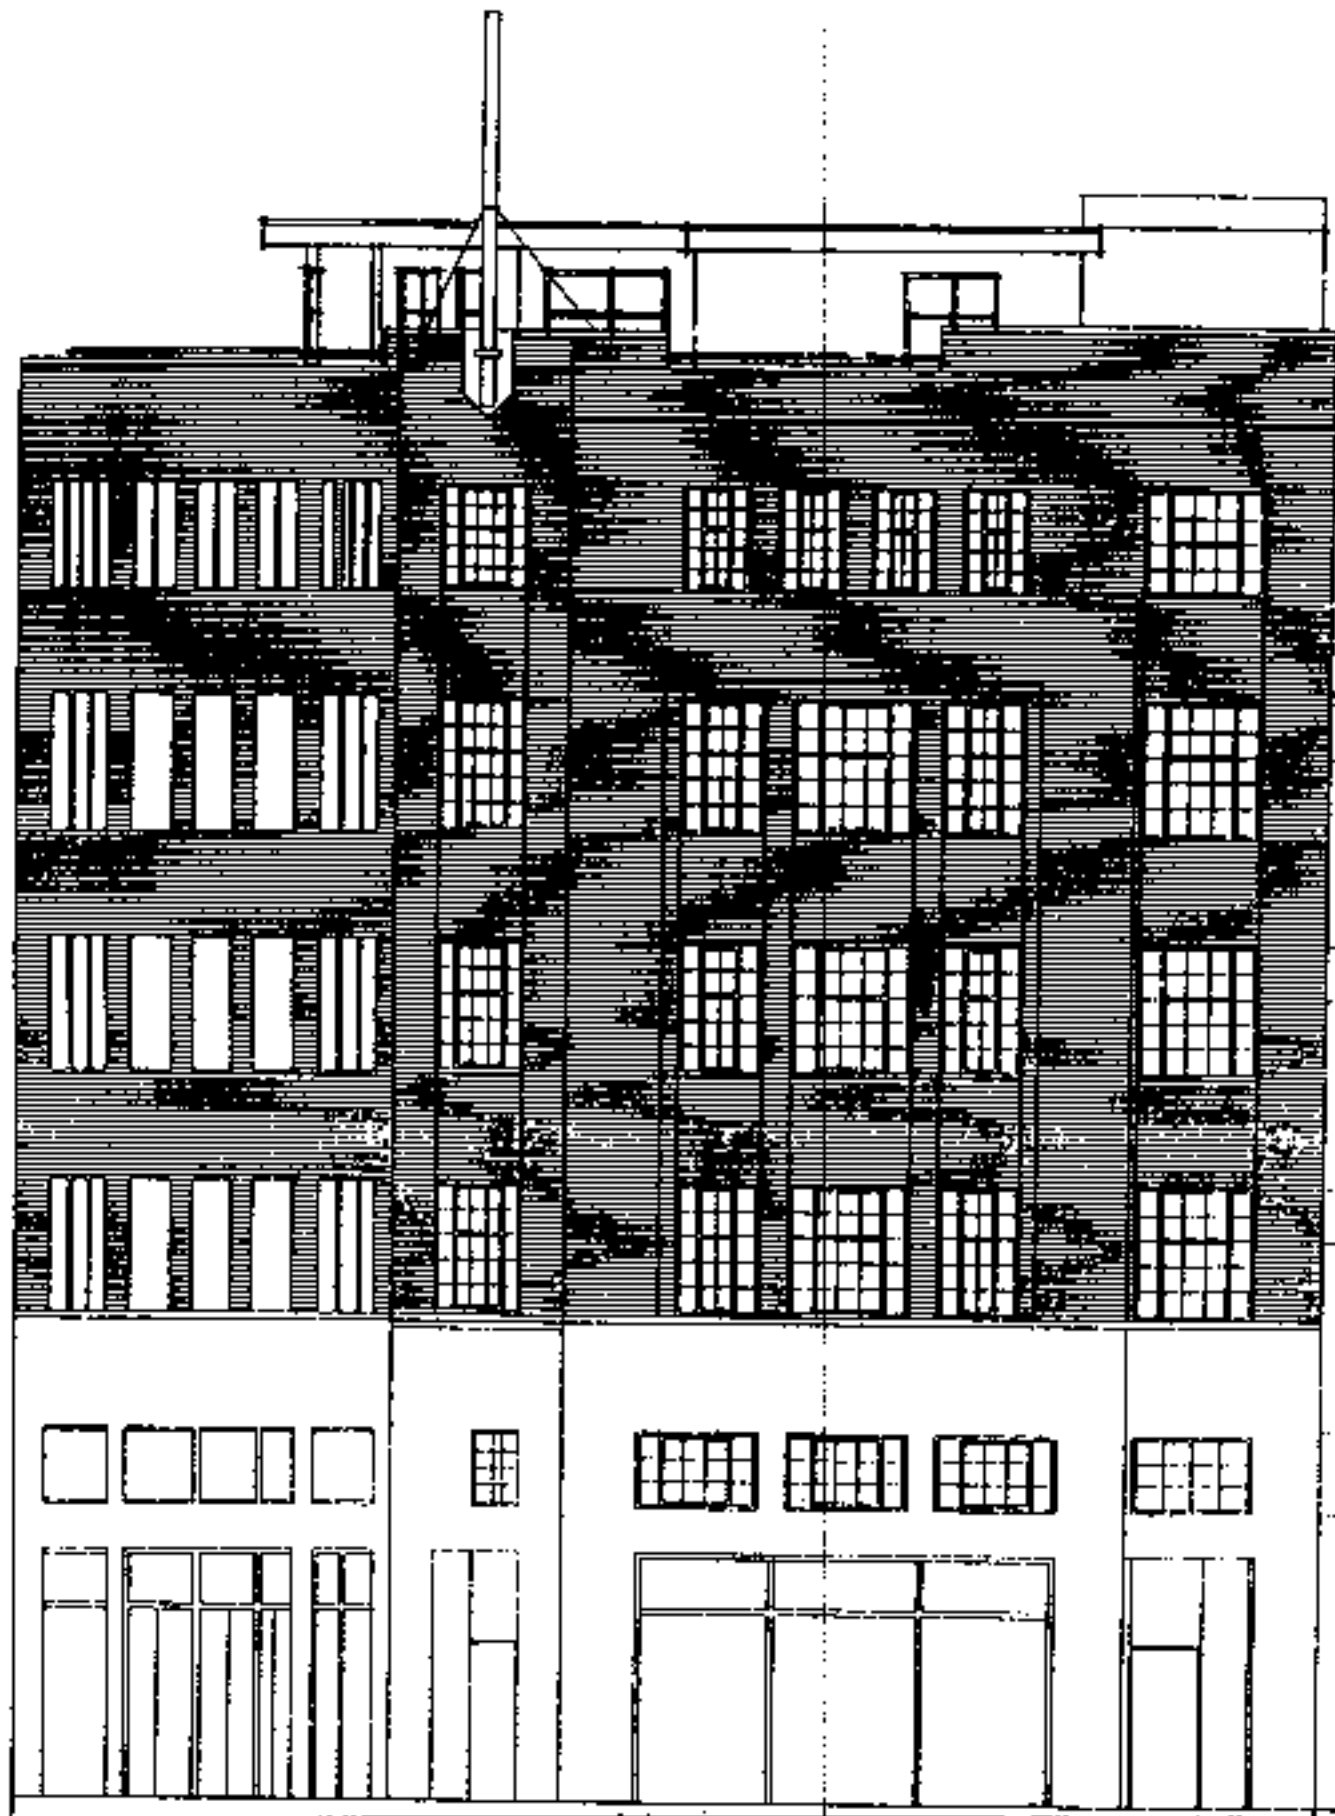

9904171

ARCHITECTURAL &
ENGINEERING
CONSULTANCY



PROJECT &
PROPERTY
MANAGEMENT
SERVICES

BUILDING DESIGN & MANAGEMENT CONSULTANTS

2 Imperial Drive, North Harrow, Middlesex HA2 7LG
Tel: 081-424 8151/8845 Fax: 081-424 0703

PROJECT

365 EUSTON ROAD
LONDON N.W.1.

DRG. TITLE

EUSTON ROAD ELEVATION

DATE


FEB. 99

SCALE

1:100

DRG. N°

BDC-991-08

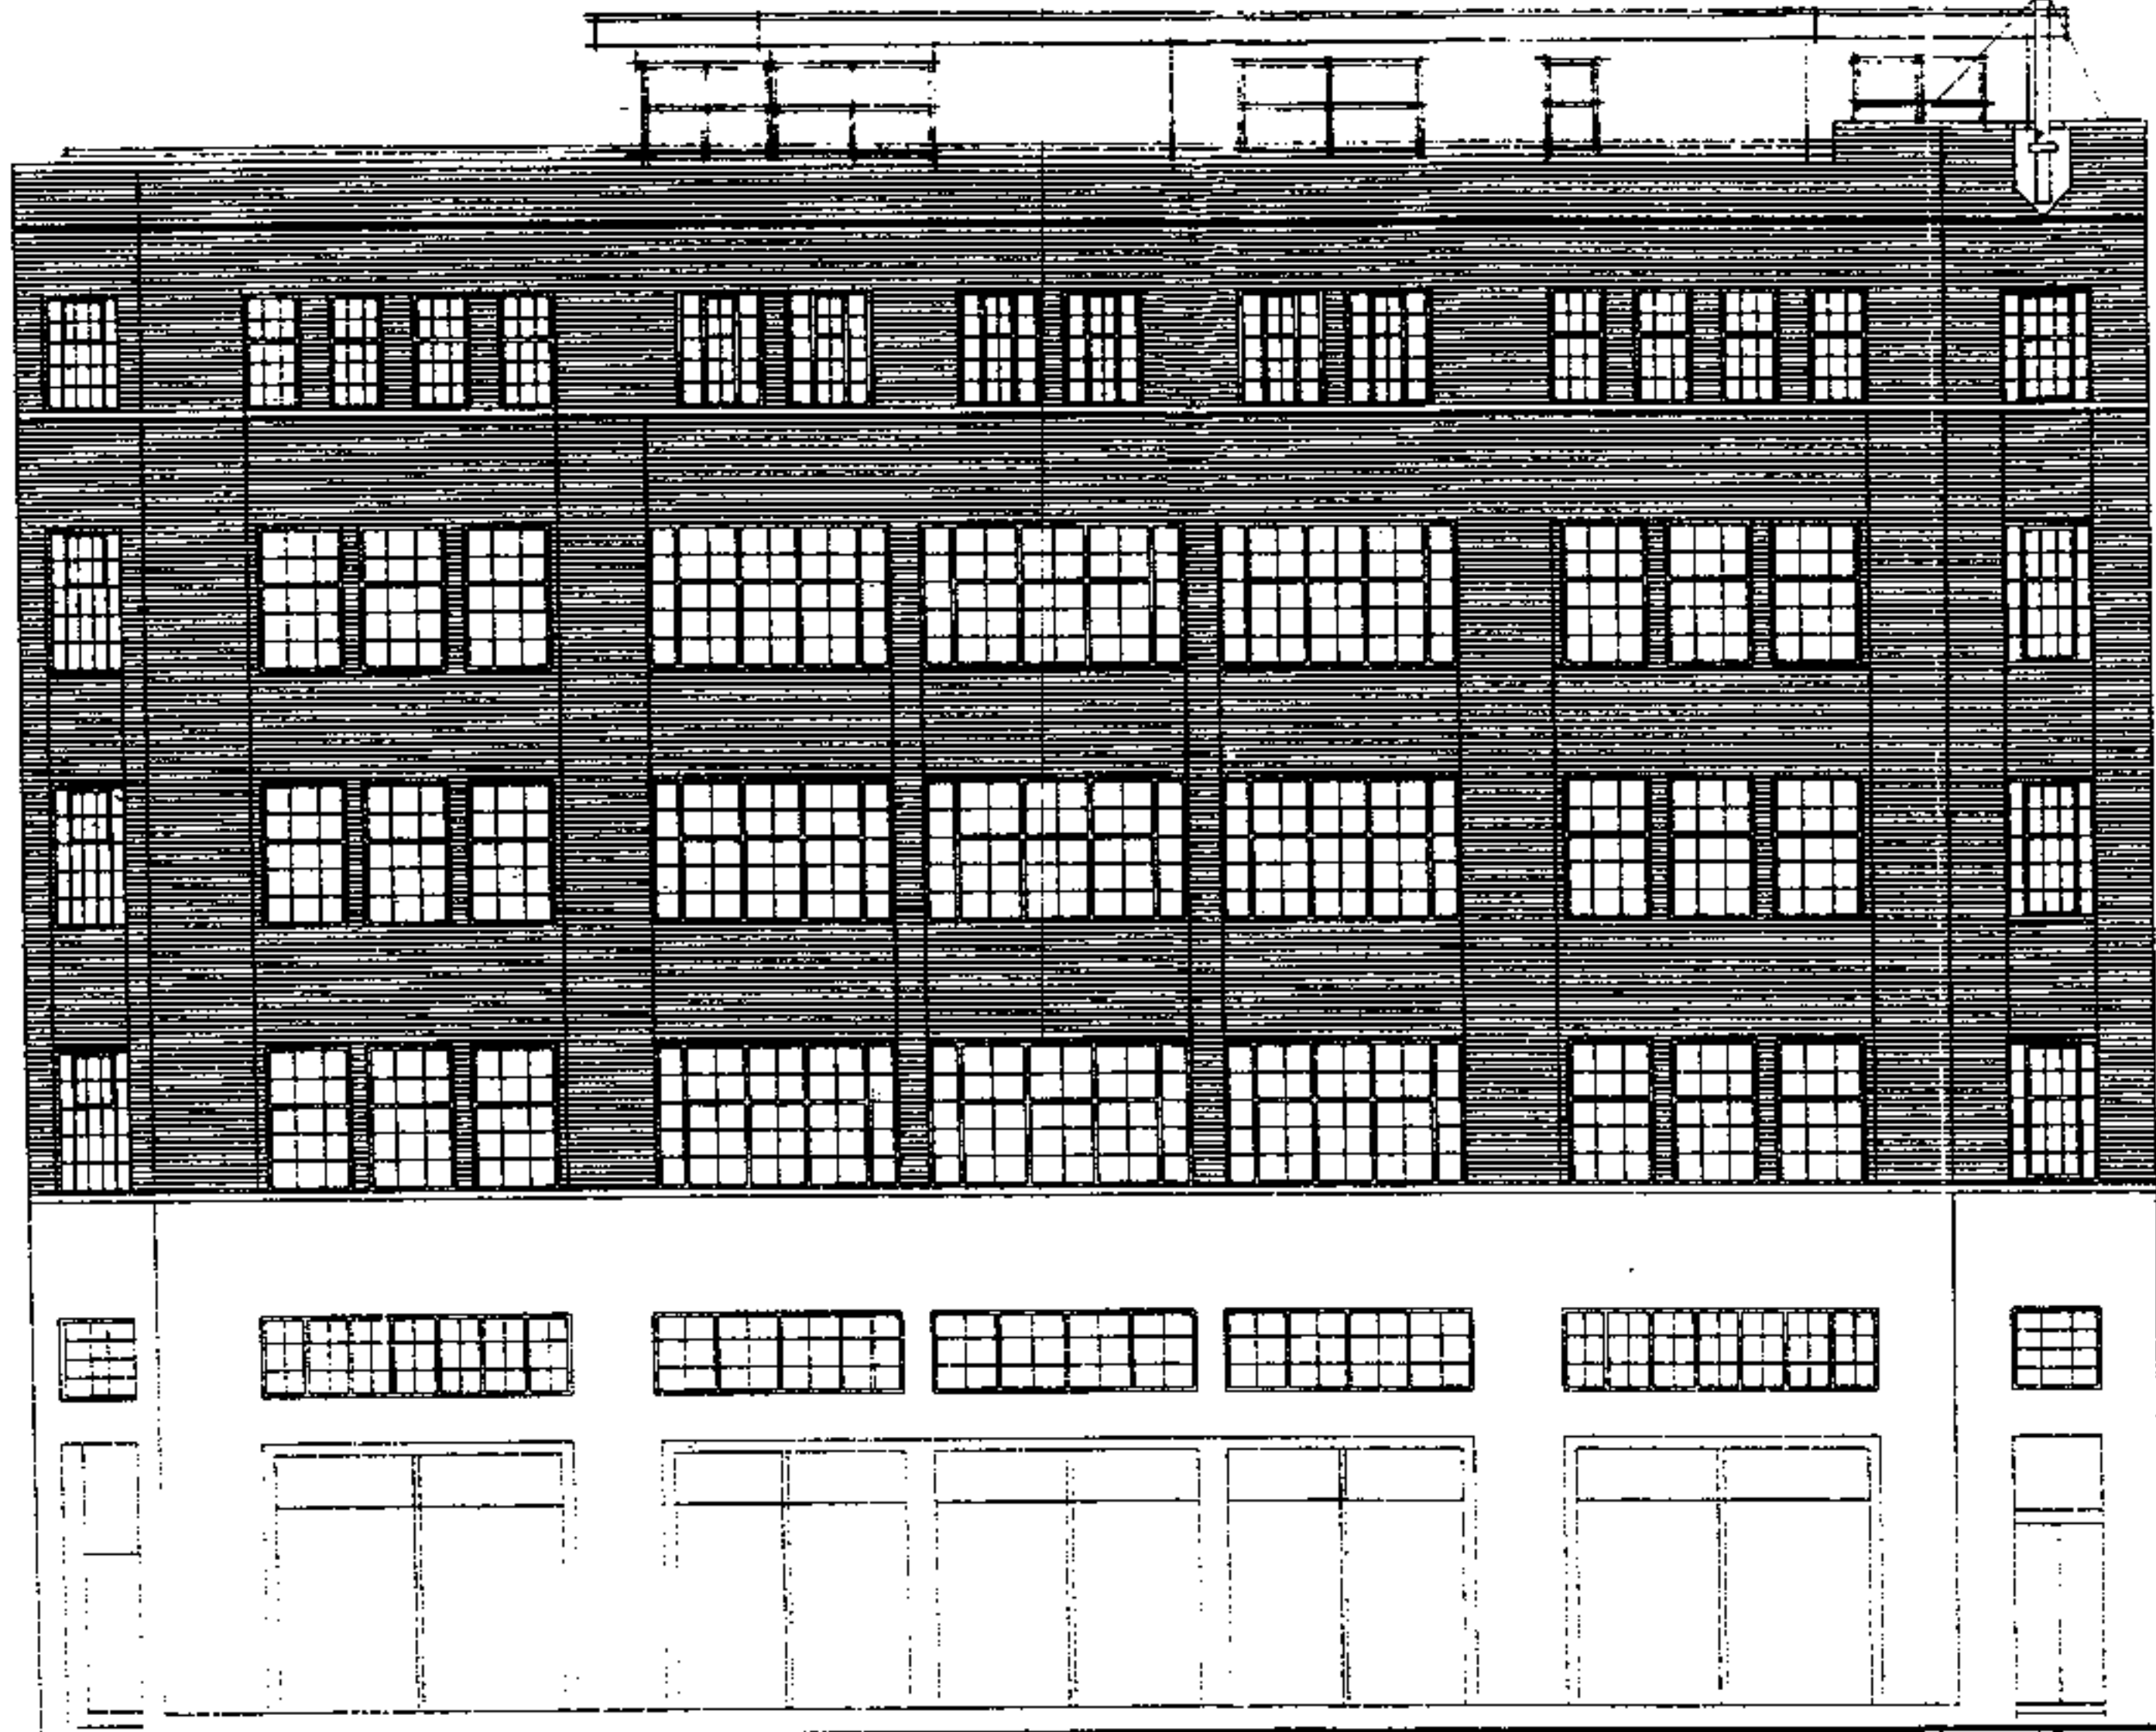

9904171

ARCHITECTURAL &
ENGINEERING
CONSULTANCY



PROJECT &
PROPERTY
MANAGEMENT
SERVICES

BUILDING DESIGN & MANAGEMENT CONSULTANTS

2 Imperial Drive, North Harrow, Middlesex HA2 7LG
Tel: 081-424 8161/8845 Fax: 081-424 0703

PROJECT

365 EUSTON ROAD
LONDON NW1

DRG. TITLE

CONWAY STREET ELEVATION

DATE
FEB. 99

SCALE
1:100

DRG. NO.
BDC-991-09



ARCHITECTURAL &
ENGINEERING
CONSULTANCY



PROJECT &
PROPERTY
MANAGEMENT
SERVICES

BUILDING DESIGN & MANAGEMENT CONSULTANTS

2 Imperial Drive, North Harrow, Middlesex HA2 7LG
Tel: 081-424 8151/8845 Fax: 081-424 0703

PROJECT

365 EUSTON ROAD
LONDON N.W.1

9904171

DRG TITLE

WARREN STREET ELEVATION

DATE
FEB. 99

SCALE
1:100

DRG. N^o.
BDC - 991 - 10