



PART FIRST FLOOR PLAN




FRONT ELEVATION

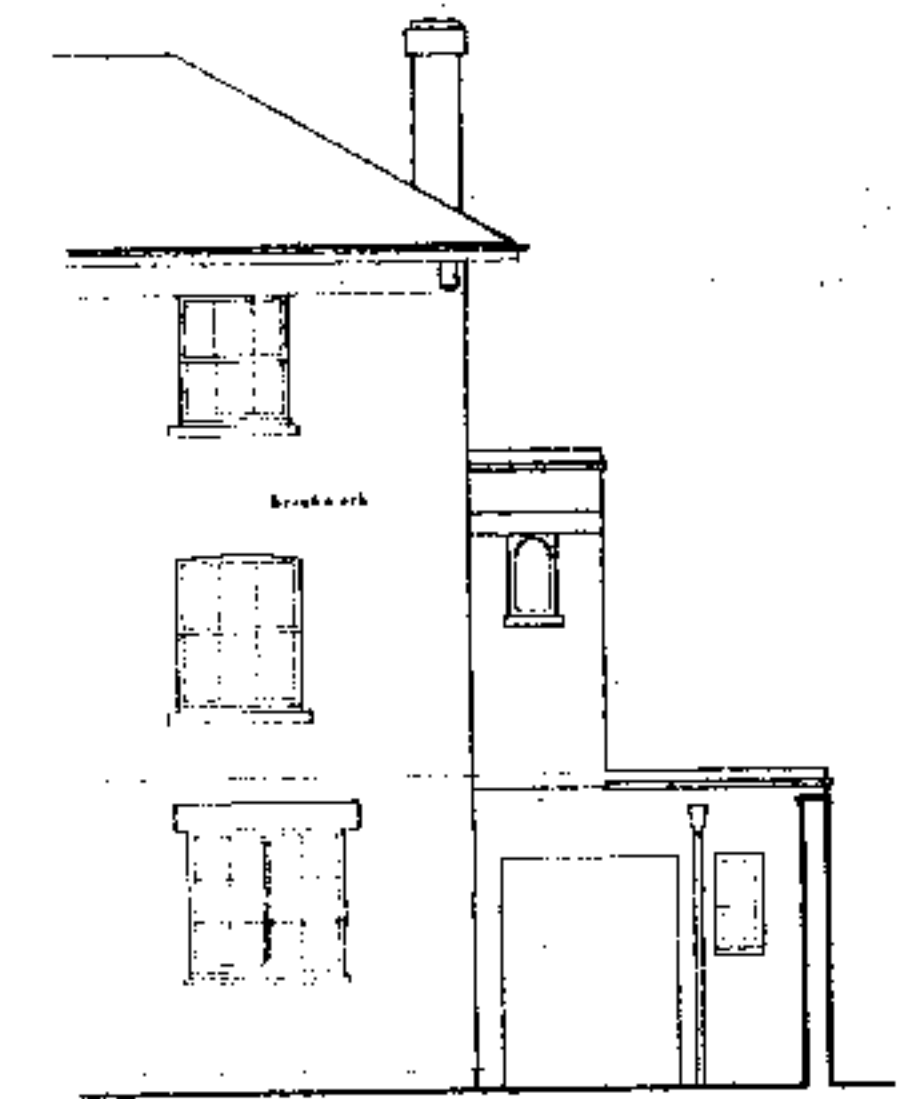

PART REAR ELEVATION

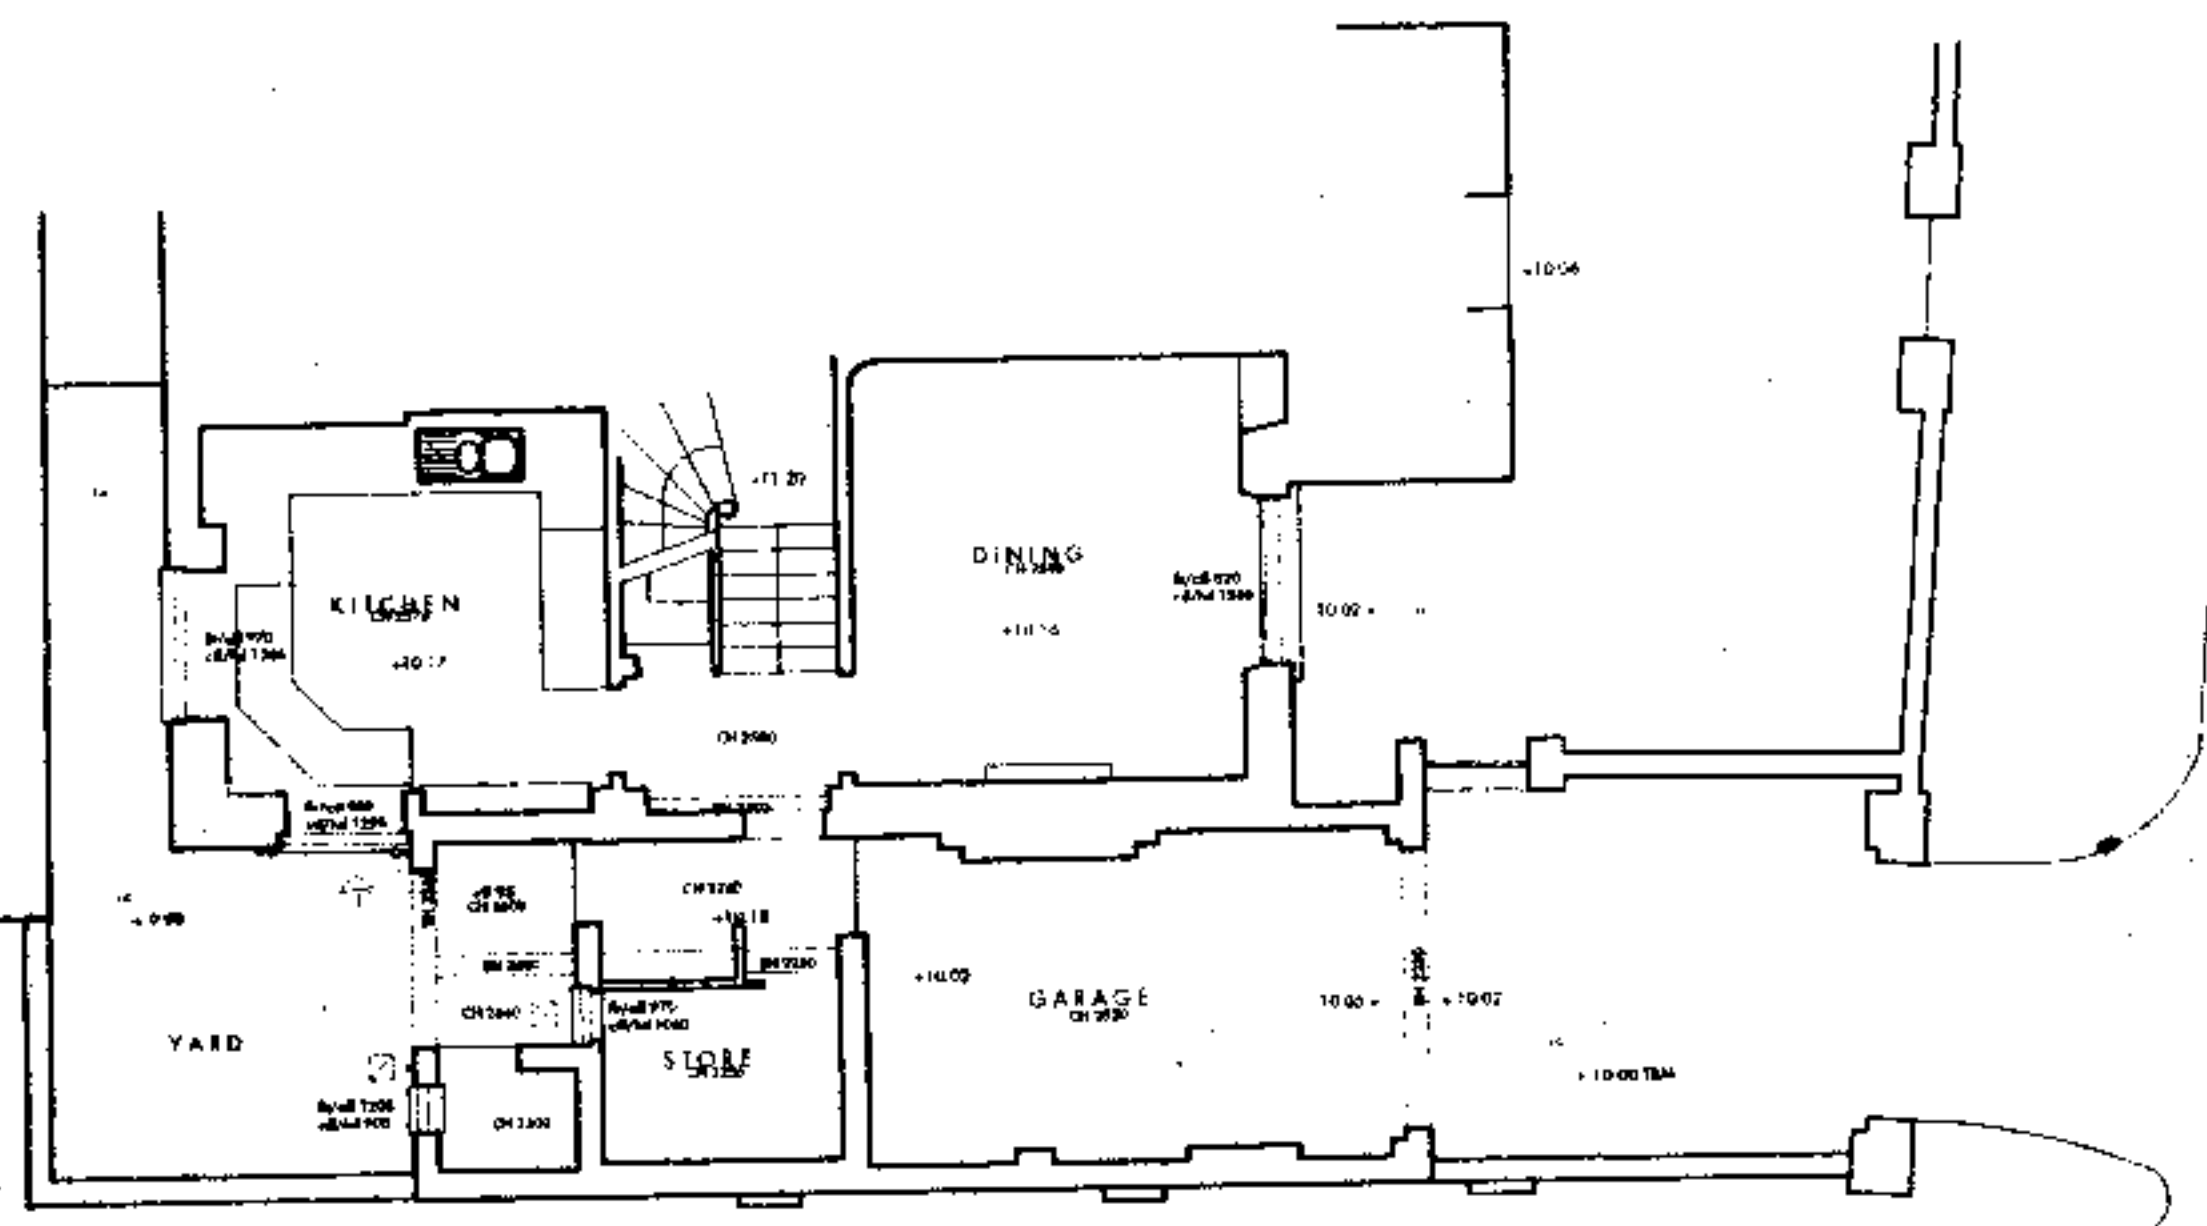


PART FIRST FLOOR PLAN

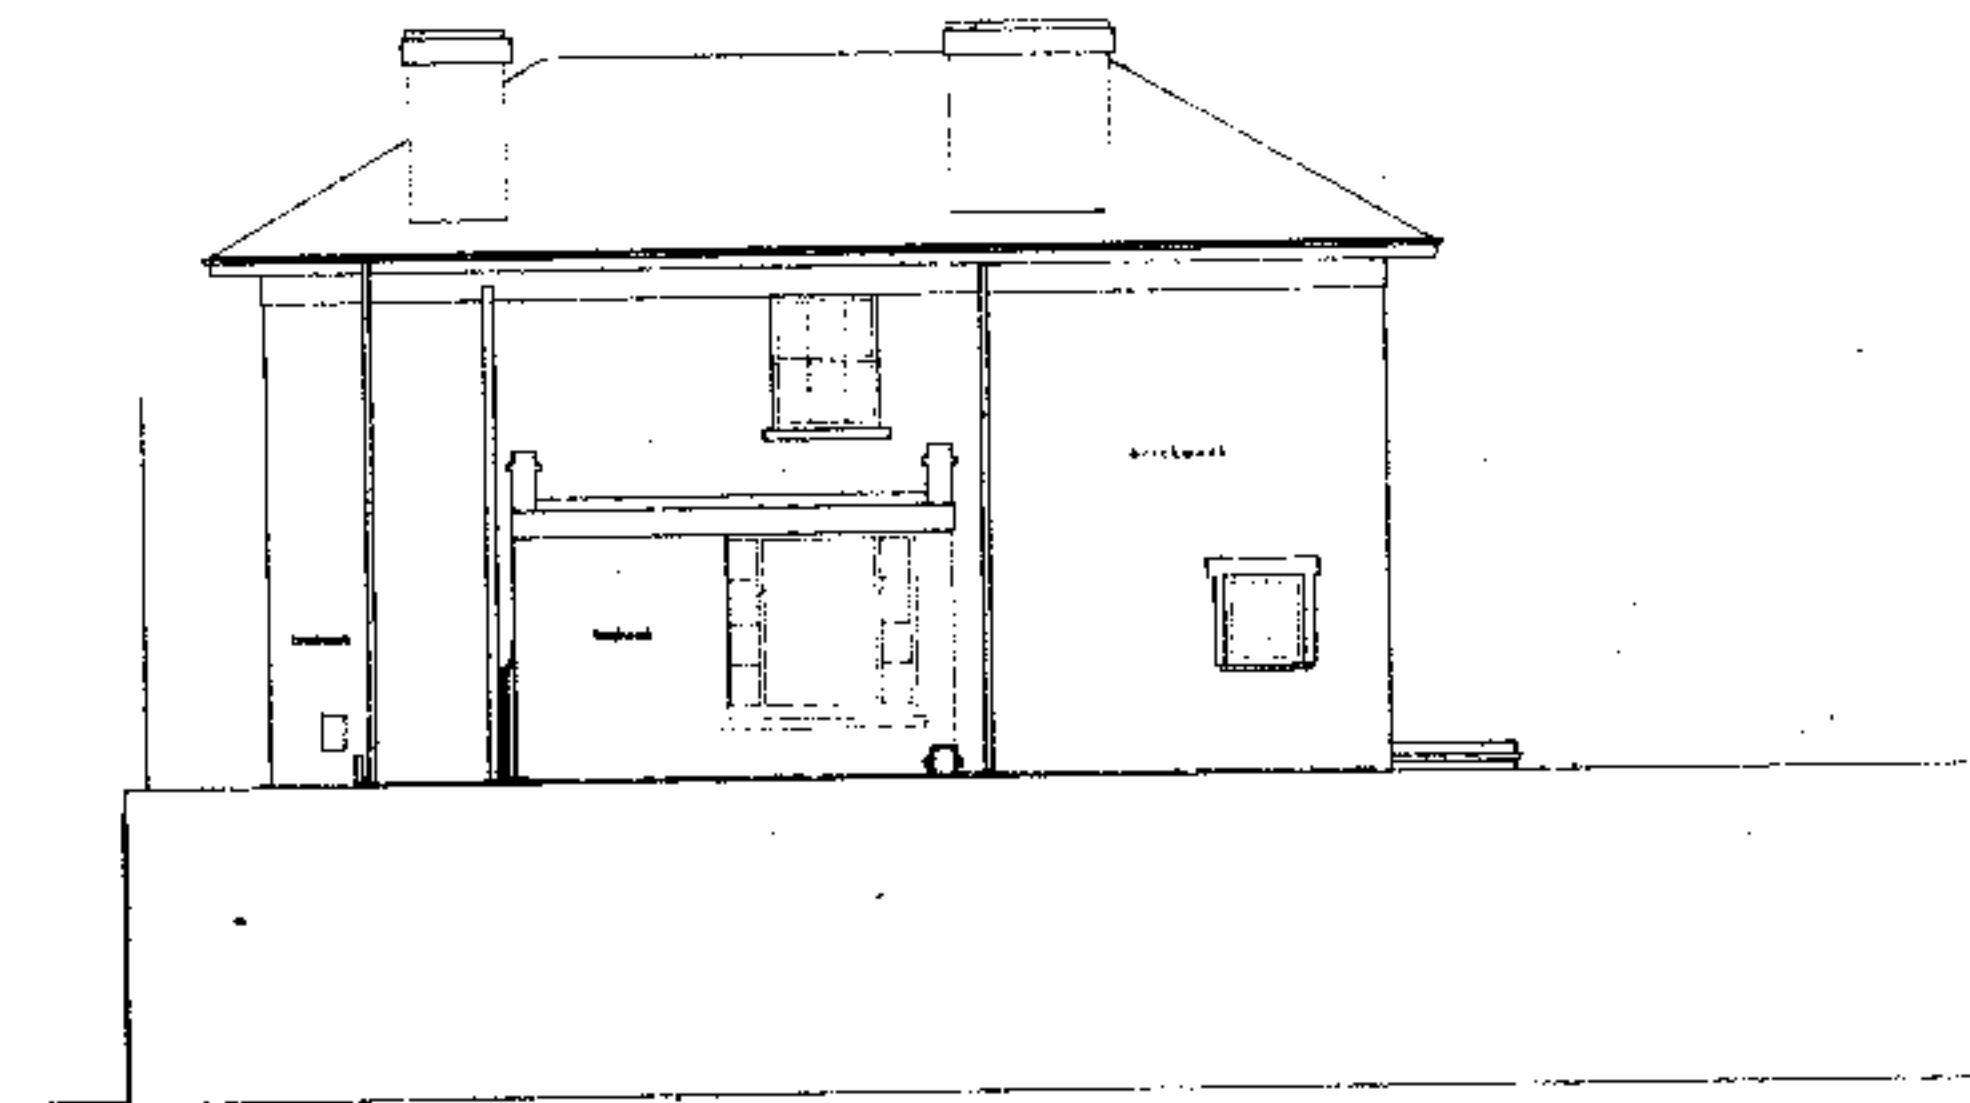


SIDE ELEVATION & SECTION

PW9902180


Client	Mr & Mrs Gloser	Revisions	Barry Sacks Architect Studio 4 2 Downshire Hill London NW3 1NR Tel 0171 431 0665 Fax 0171 431 4398	Date	Jan 1999	278 ● 001
Job Title	35 Grenville Road, London			Scale	1:100	
Drawing Title	Plans & Elevations as Existing			Drawn	DJP	

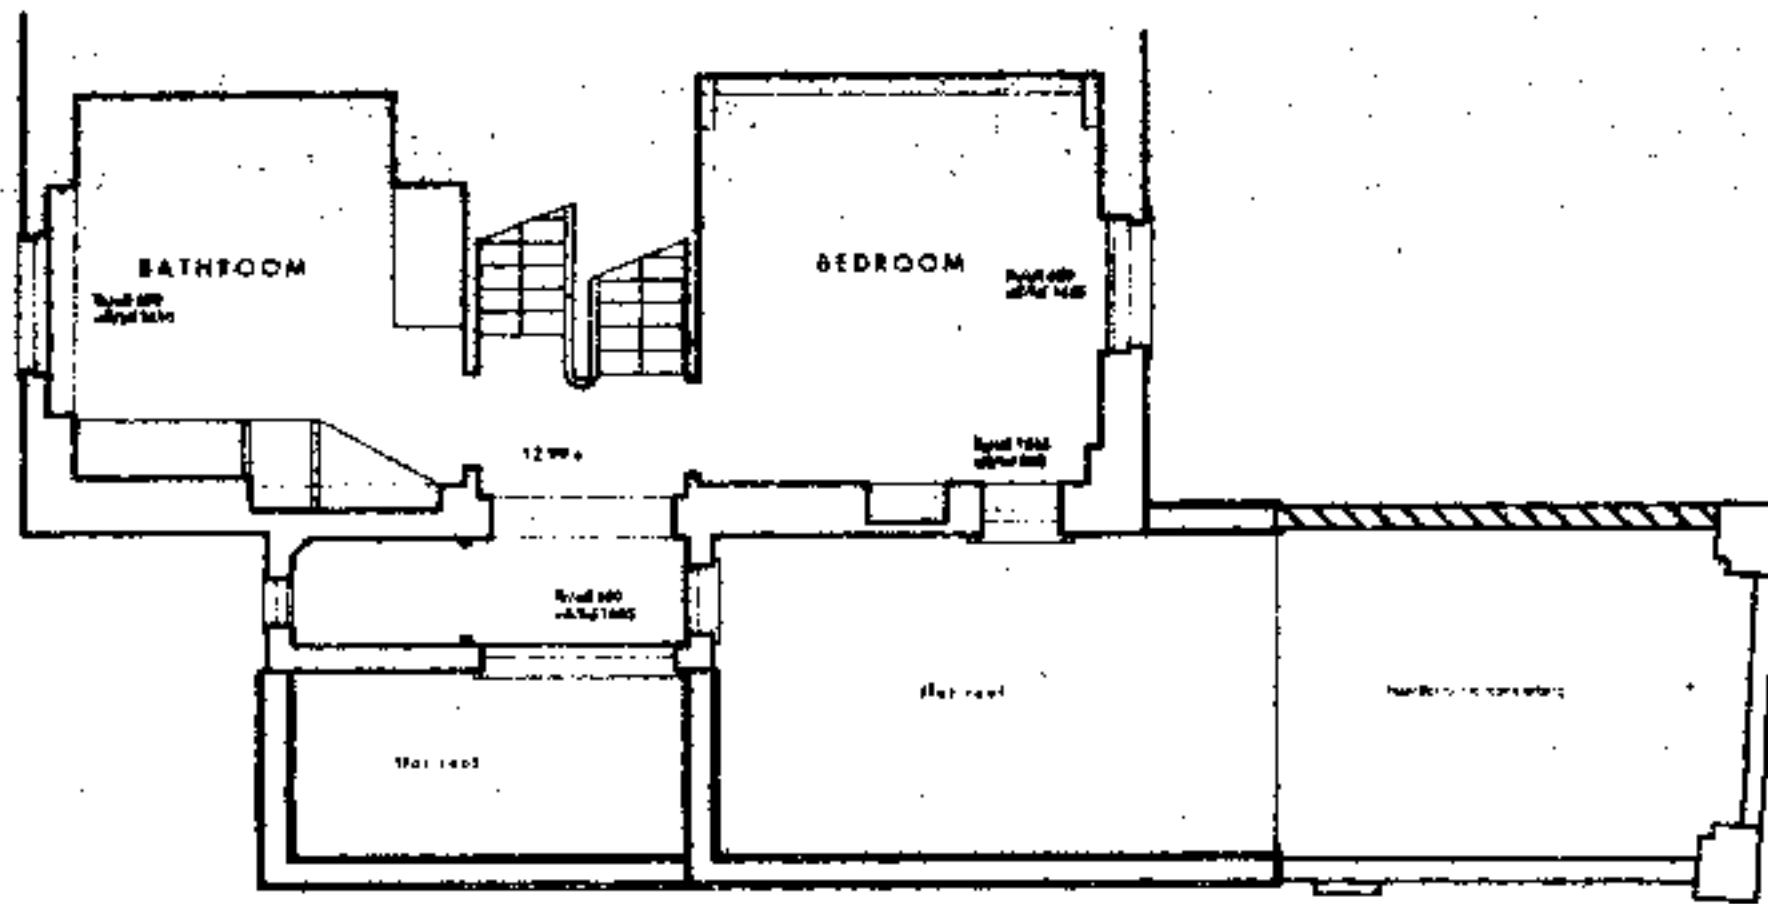


PART FIRST FLOOR PLAN

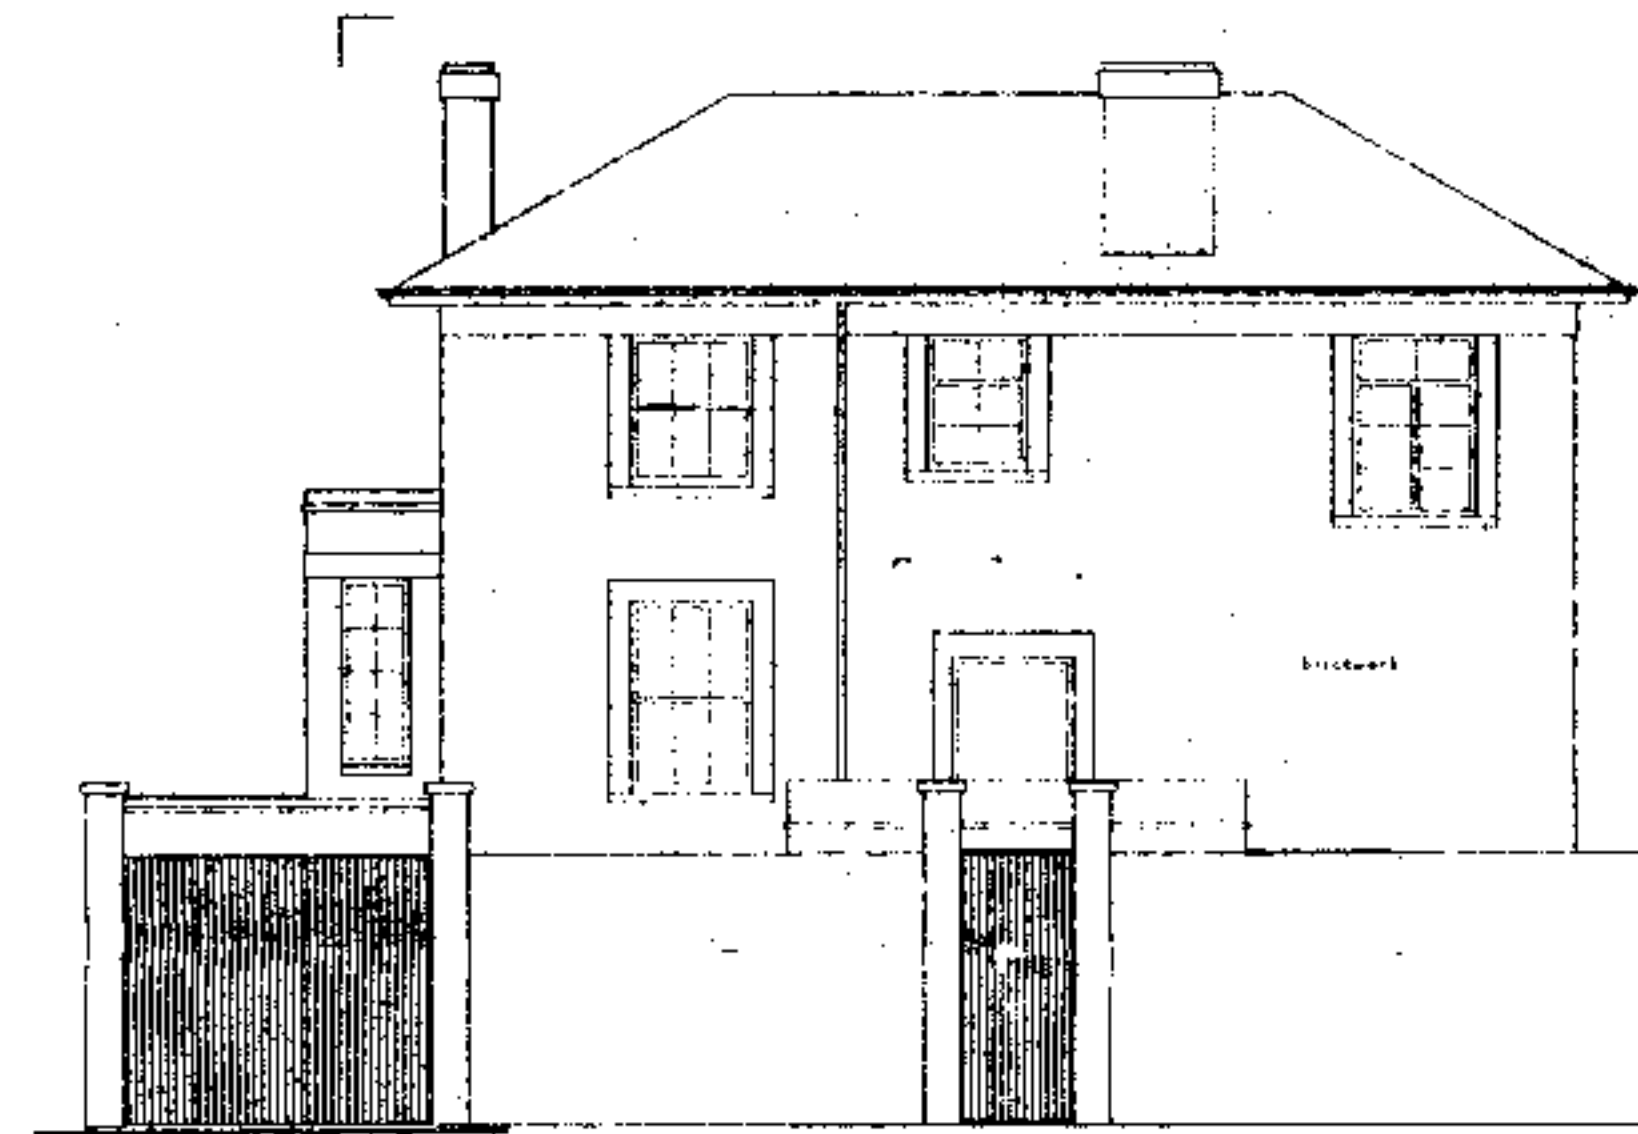


FRONT ELEVATION

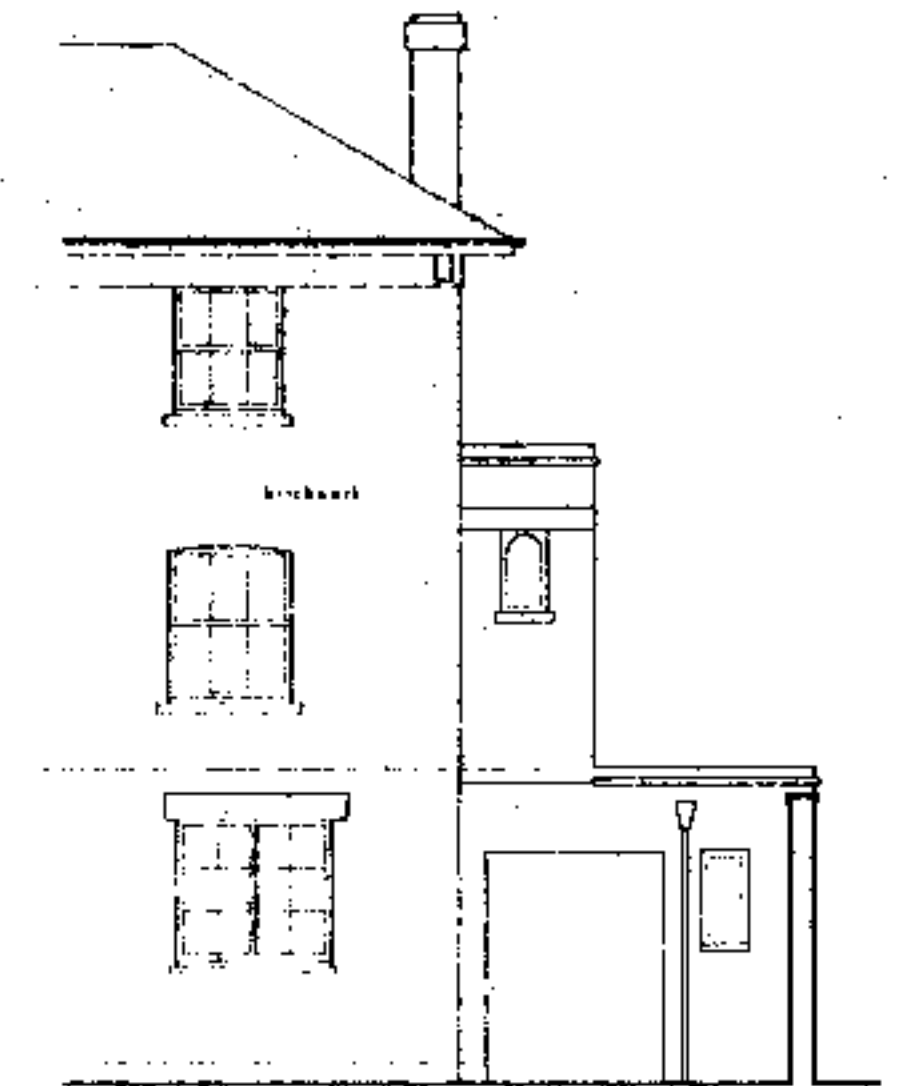

PART REAR ELEVATION

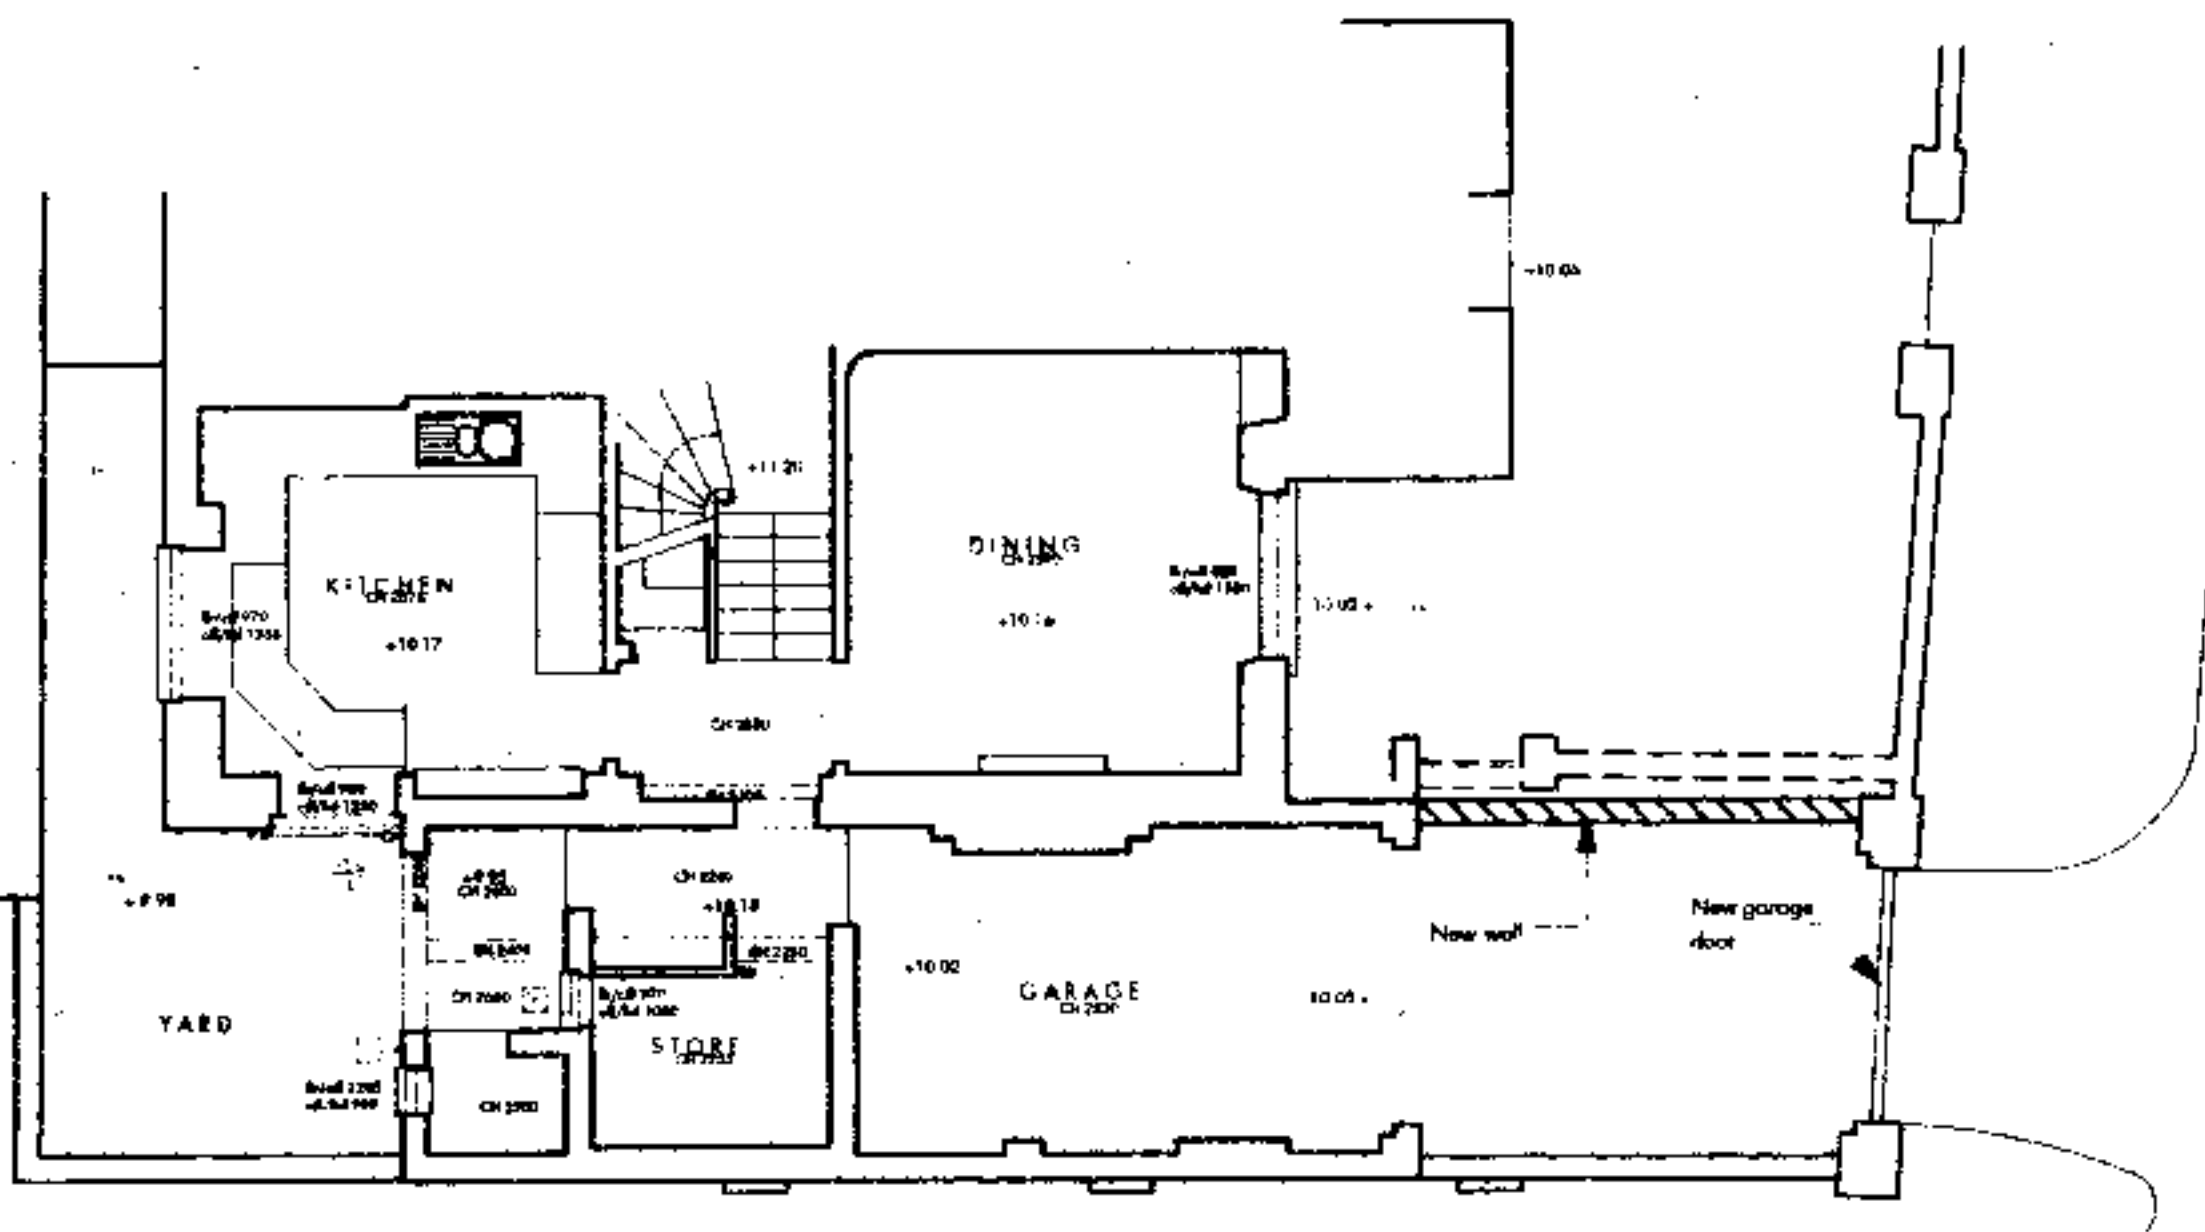

PART FIRST FLOOR PLAN

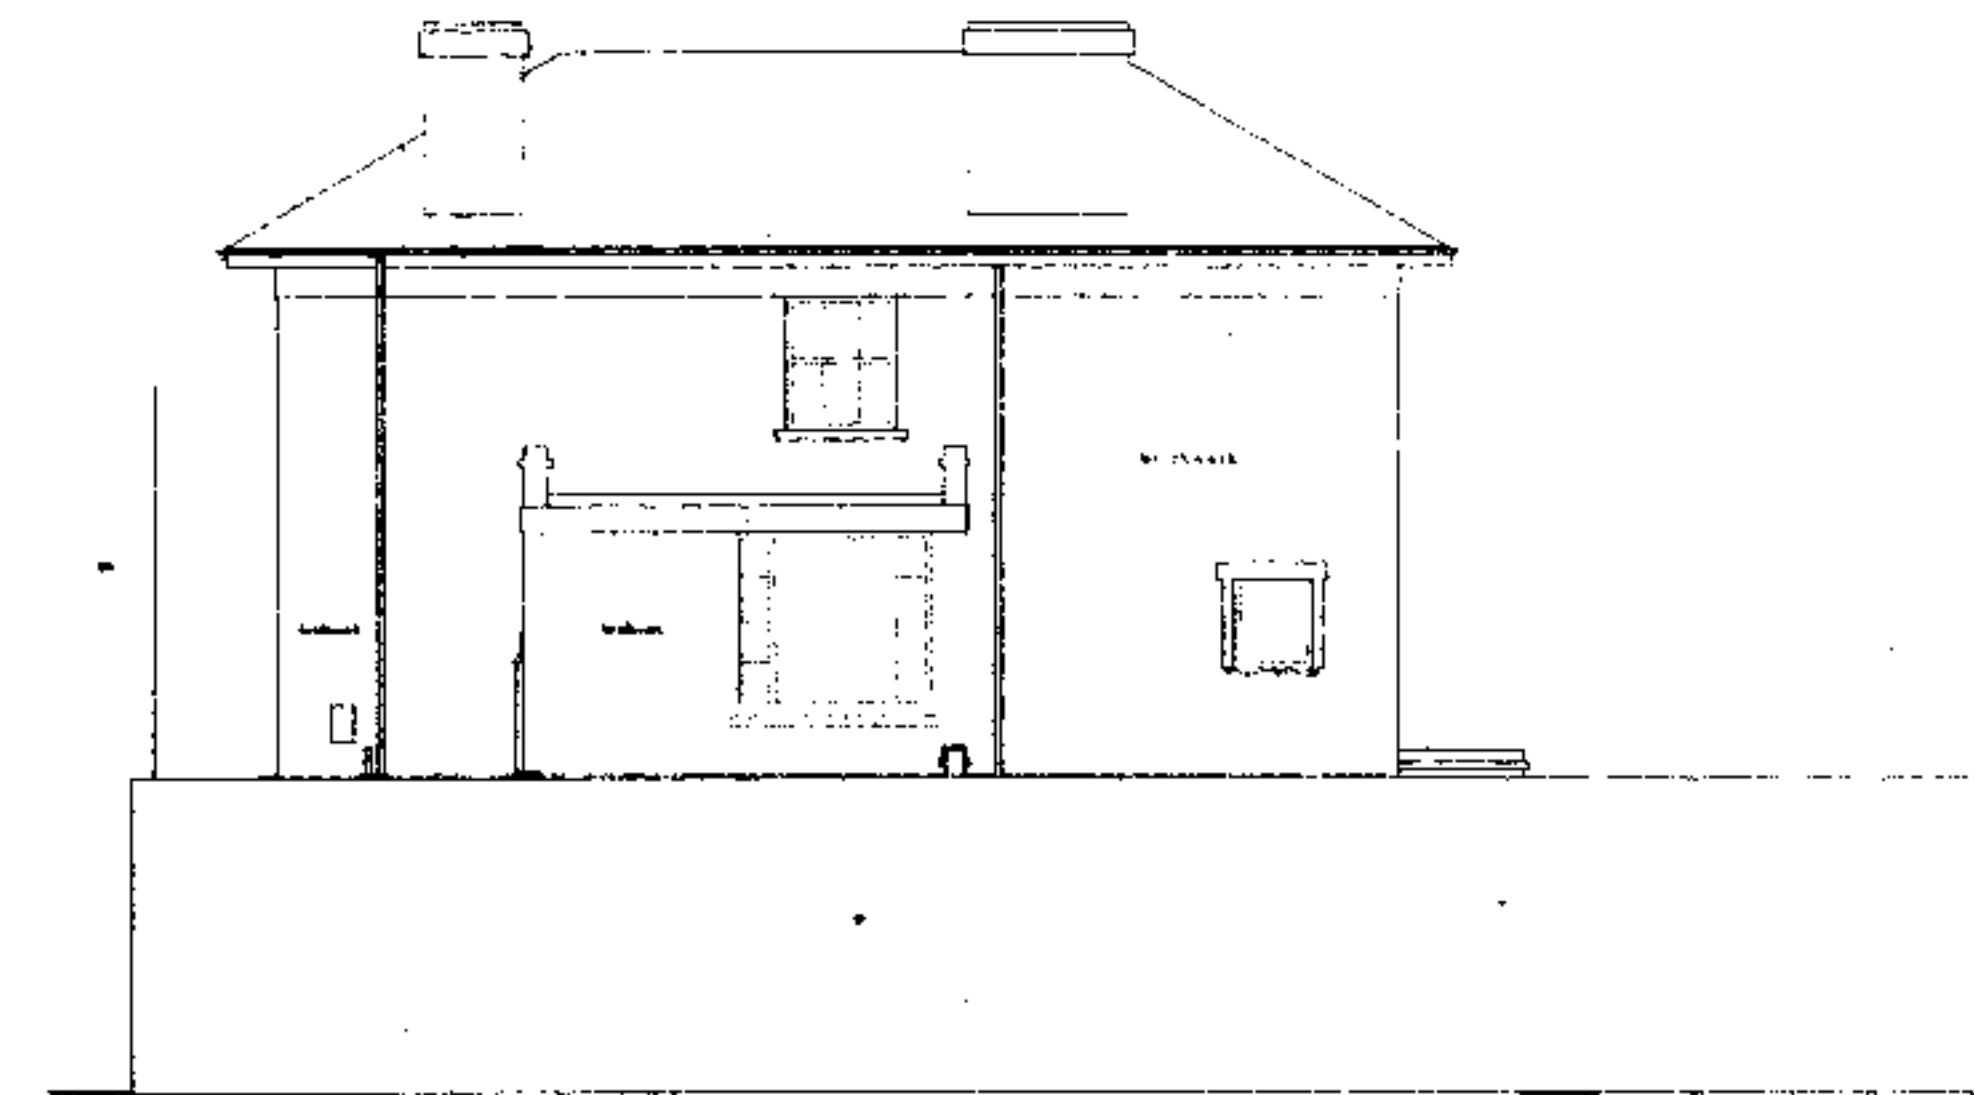

SIDE ELEVATION & SECTION

PW9902130

Client Mr & Mrs Glaser
 Job Title 35 Grenville Road, London
 Drawing Title Plans & Elevations as Proposed

Revisions

Barry Sacks
 Architect

Studio 4
 2 Downshire Hill
 London NW3 1NR
 Tel 0171 431 0665
 Fax 0171 431 4398

Date Jan 1999
 Scale 1:100
 Drawn DLP

278
 0
 002

Barry Sacks