


A
B
C


SECOND FLOOR

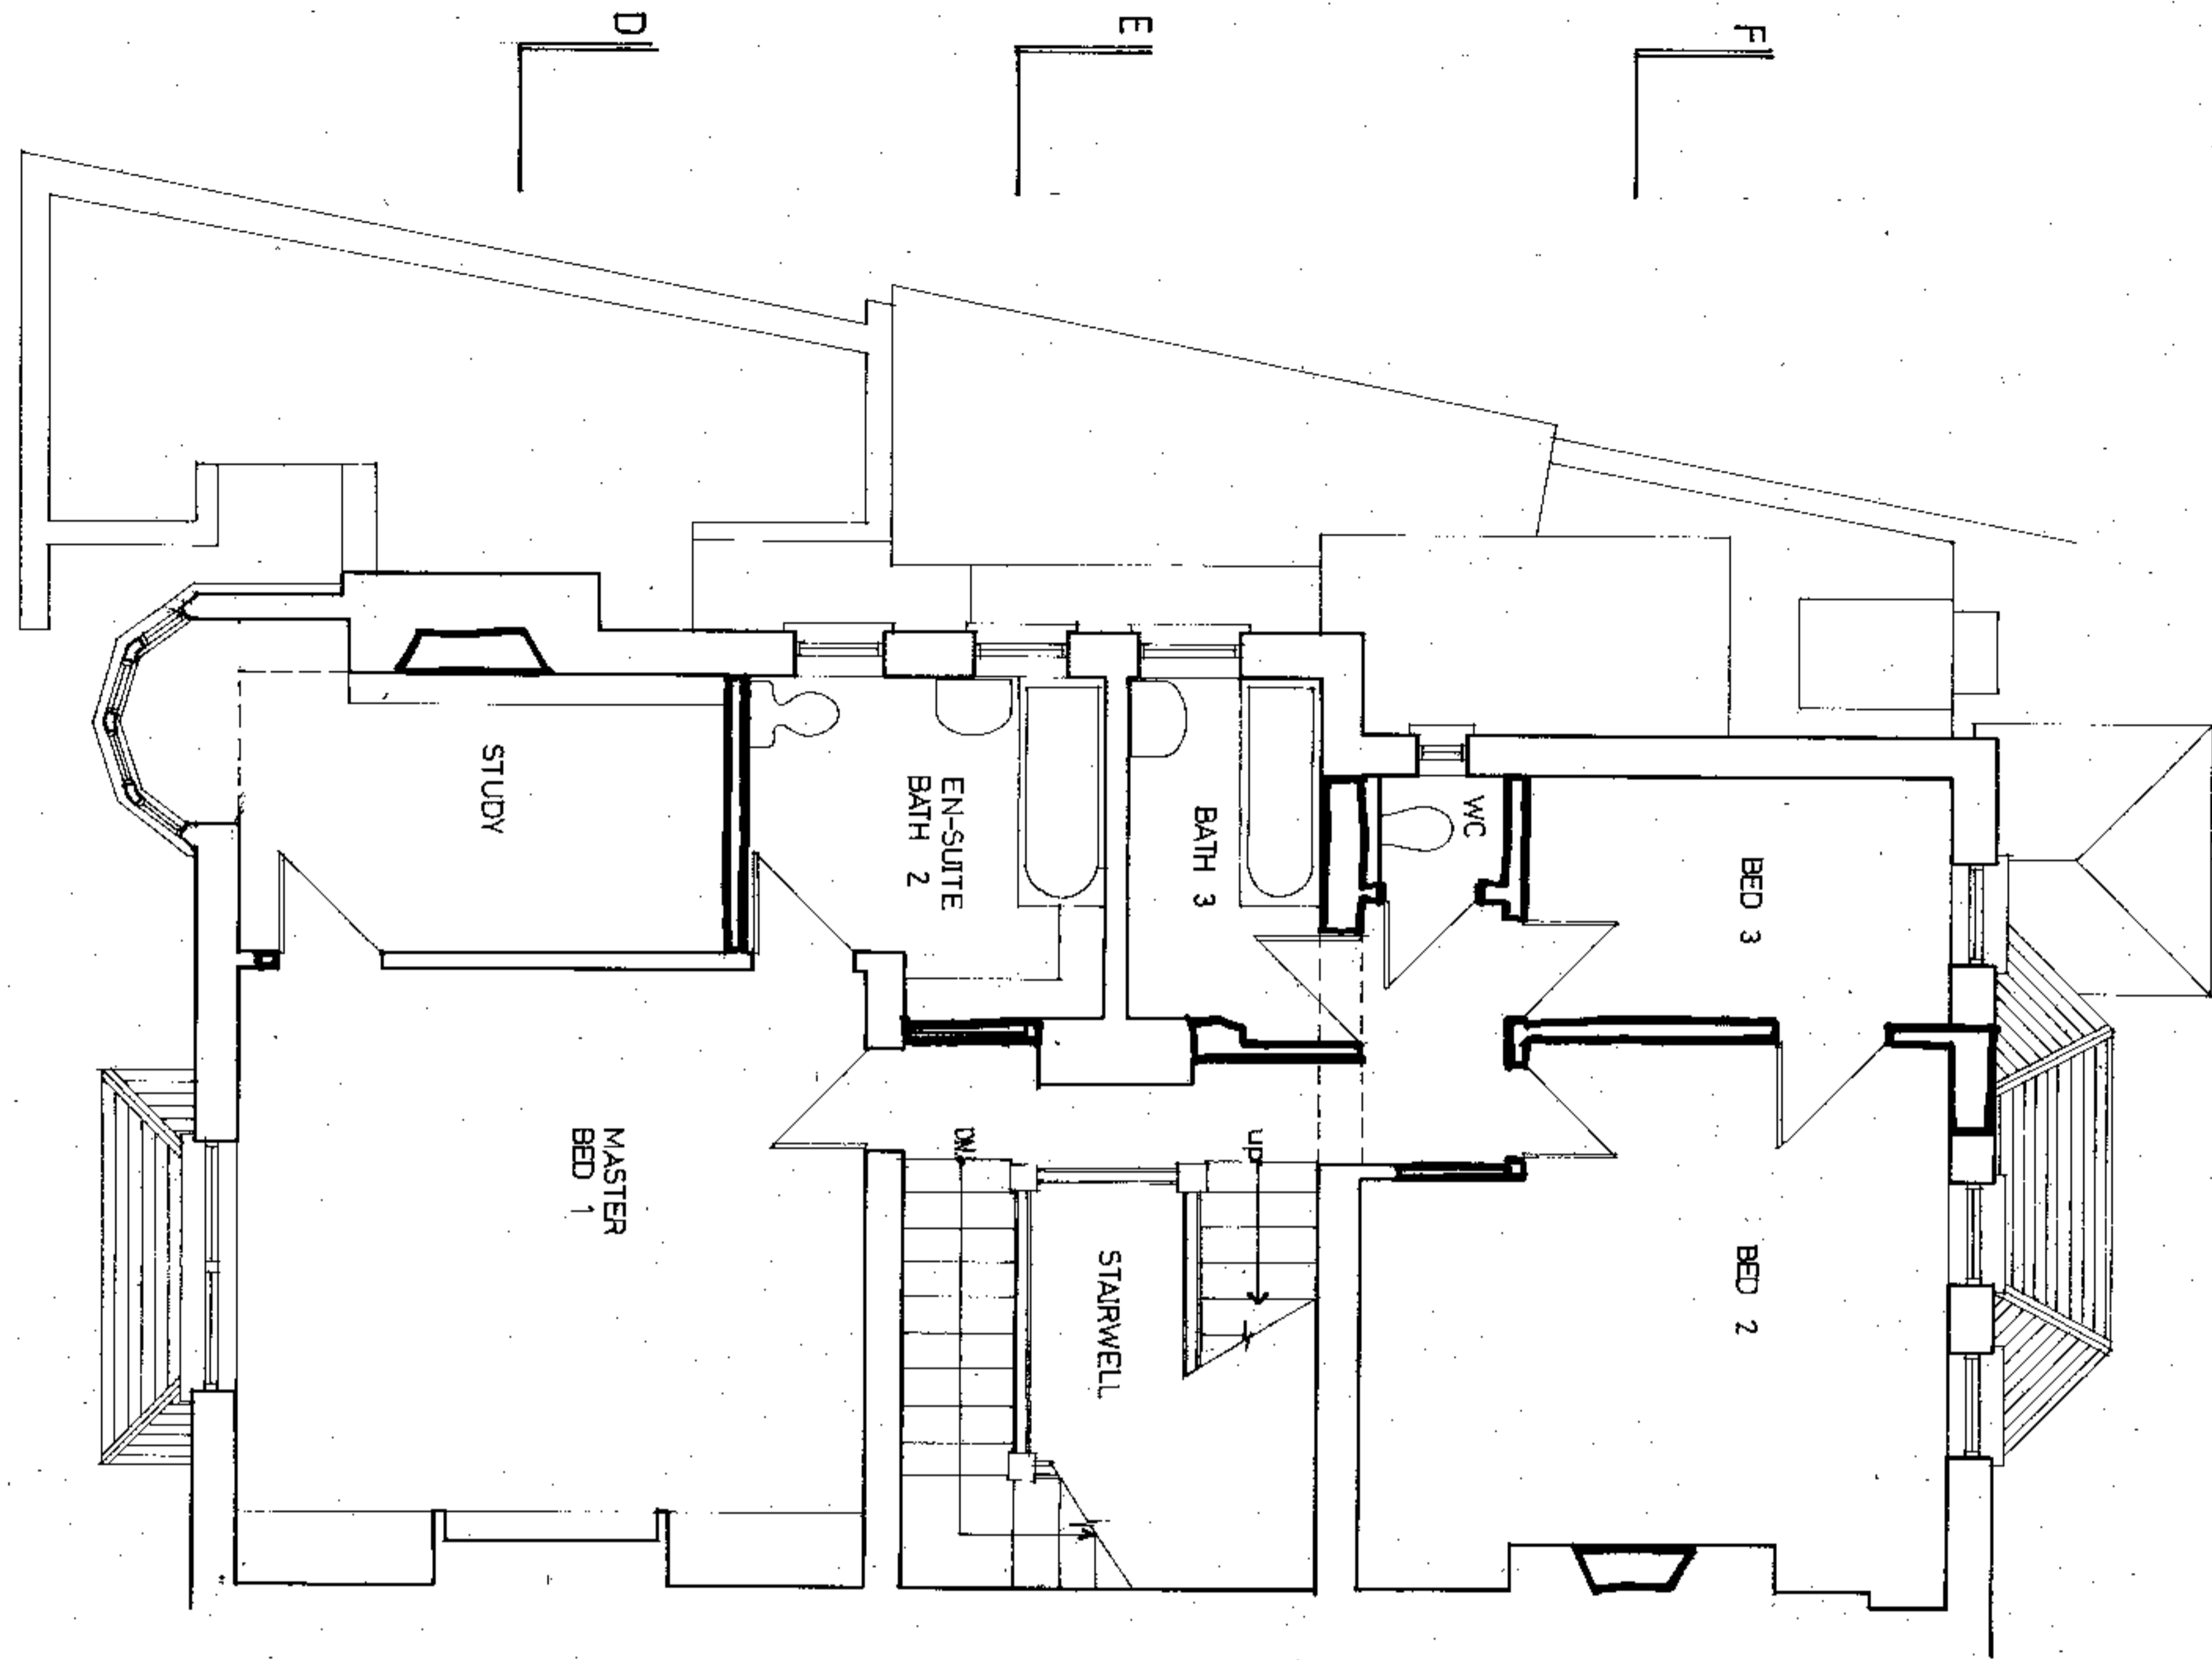

A
B
C

A
B
C

THIRD FLOOR

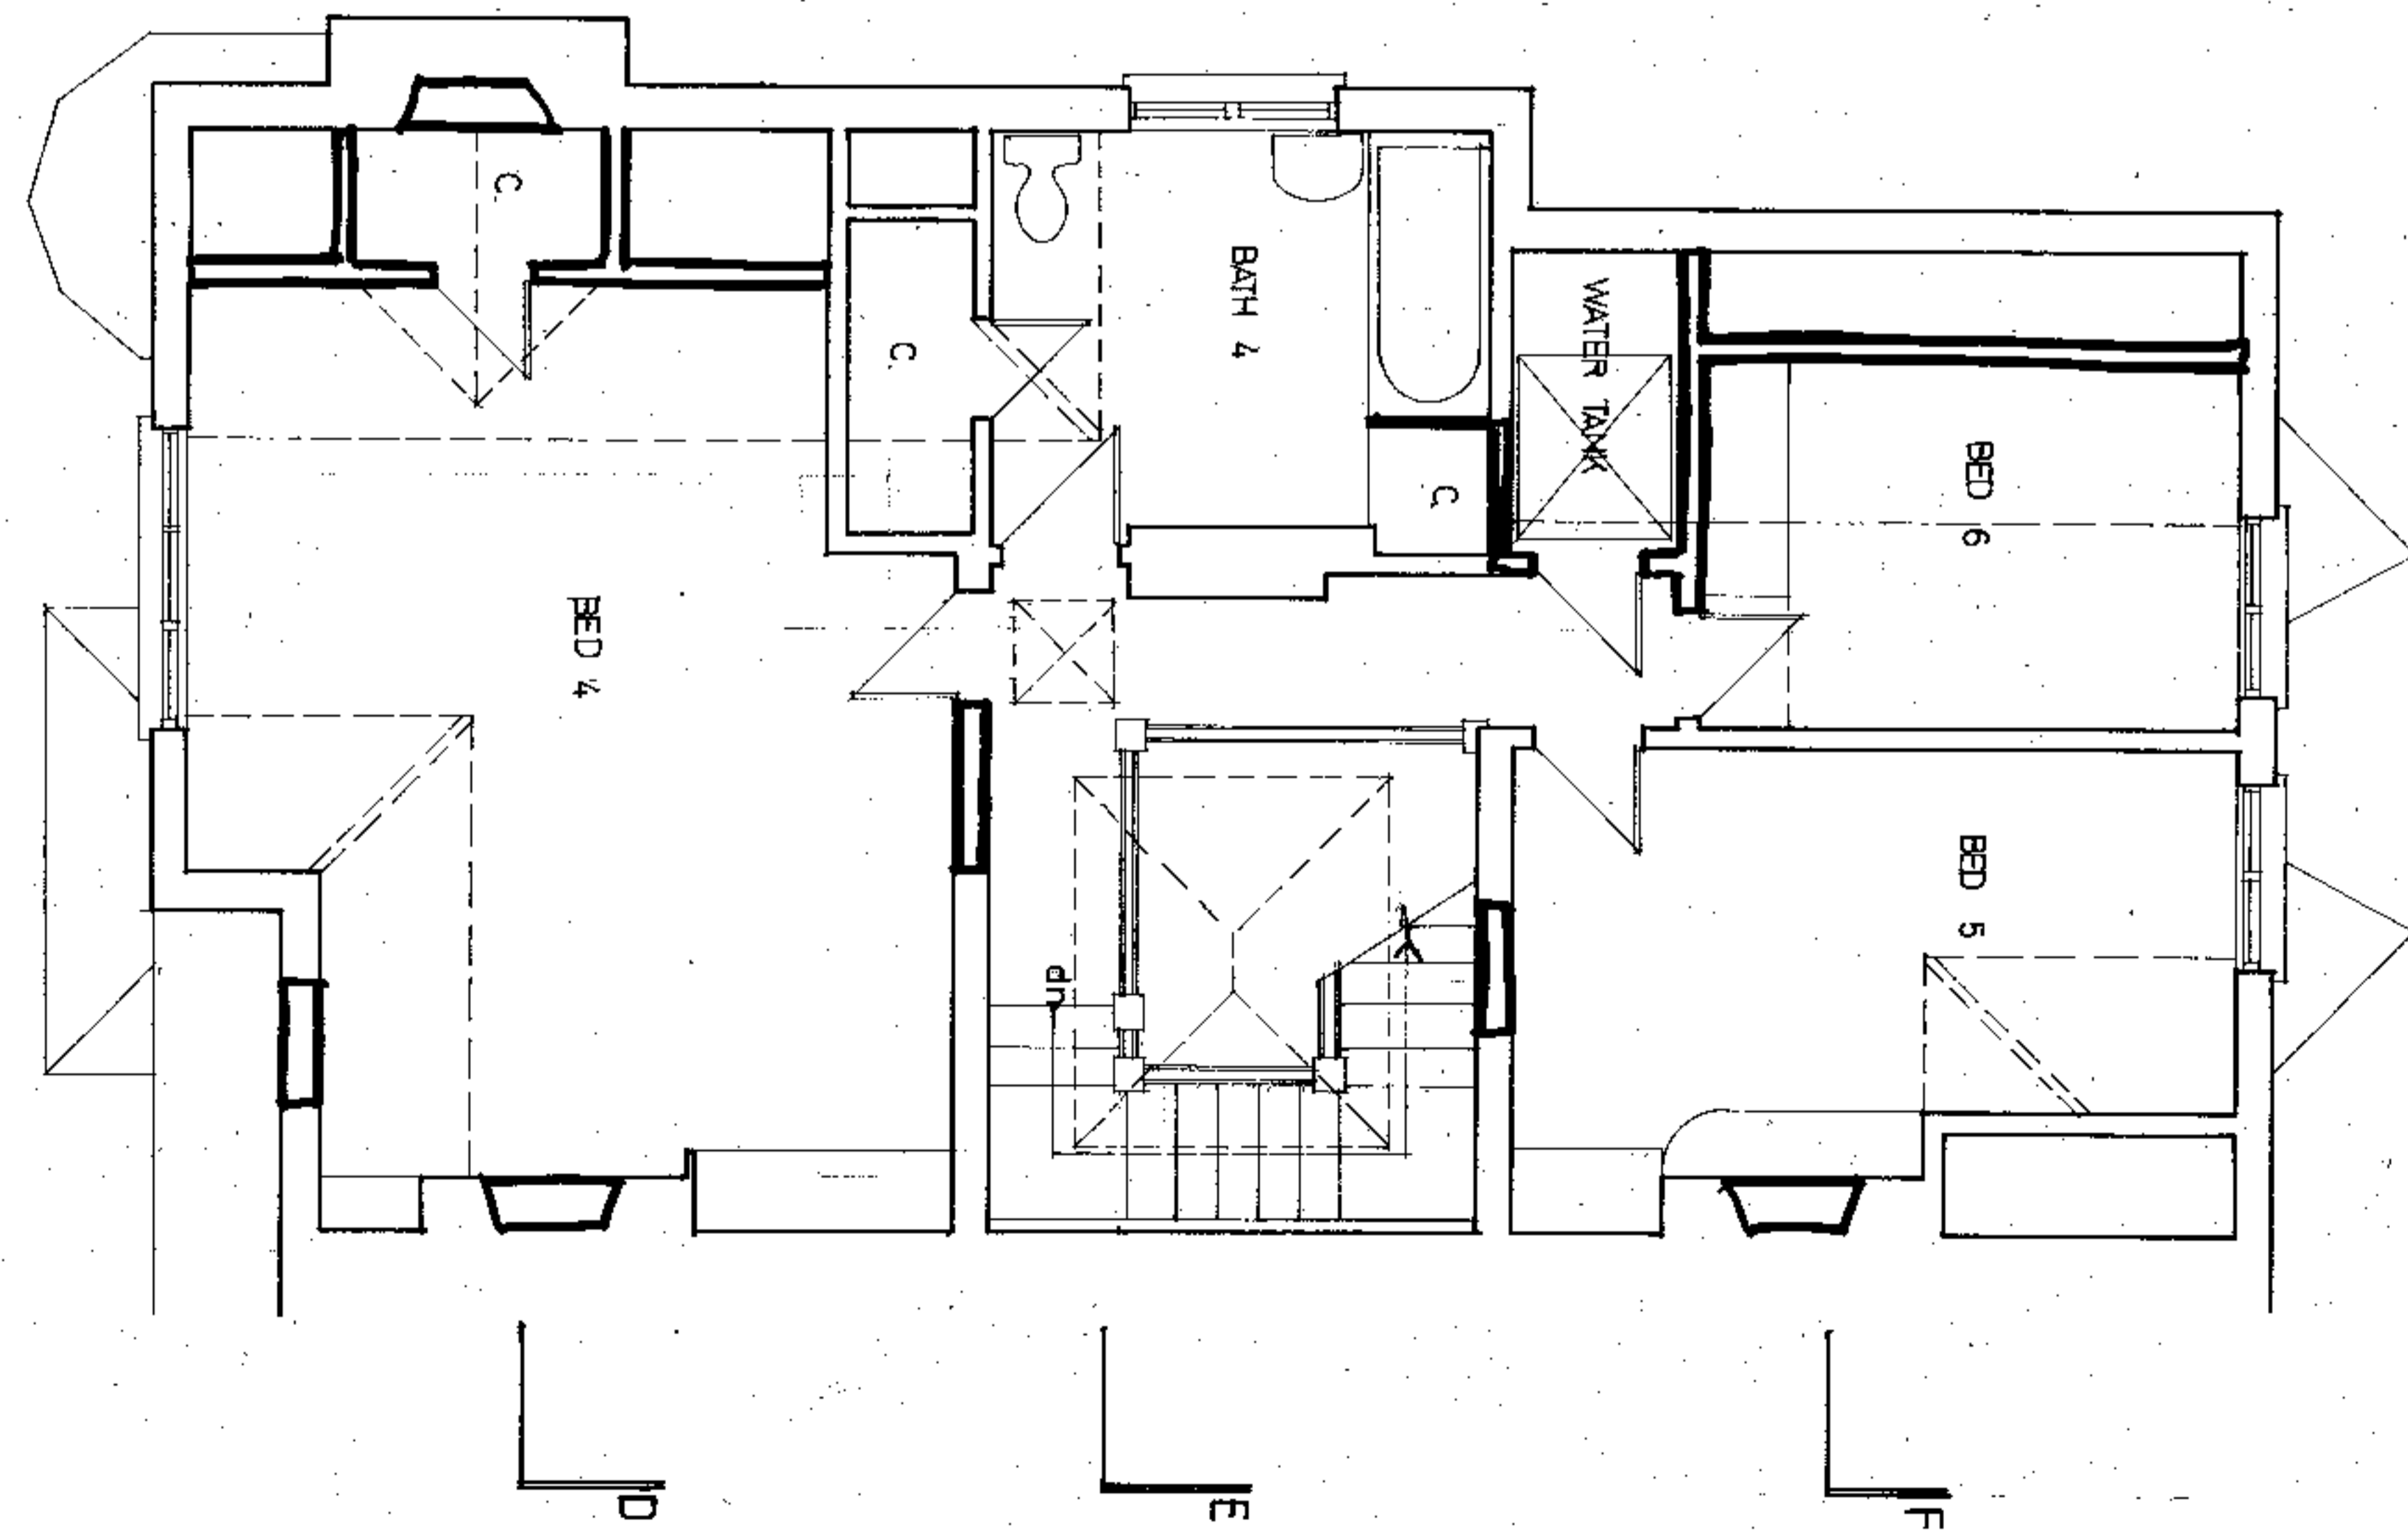


A
B
C

9902097


date	Description	rev
27-10-97	No. of steps amended (main stairs)	A

R.M.Associates
20 Dock Street
London E1 8JP
Tel: 0171 481 9221 Fax: 0171 680 1146

Project			
3 GAINSBOROUGH GDNS.			
Title			
PLANS AS EXISTING			
scale	date	drawn	rev
1:50	OCT 97	BE	
diag.no			rev
9618 02			A

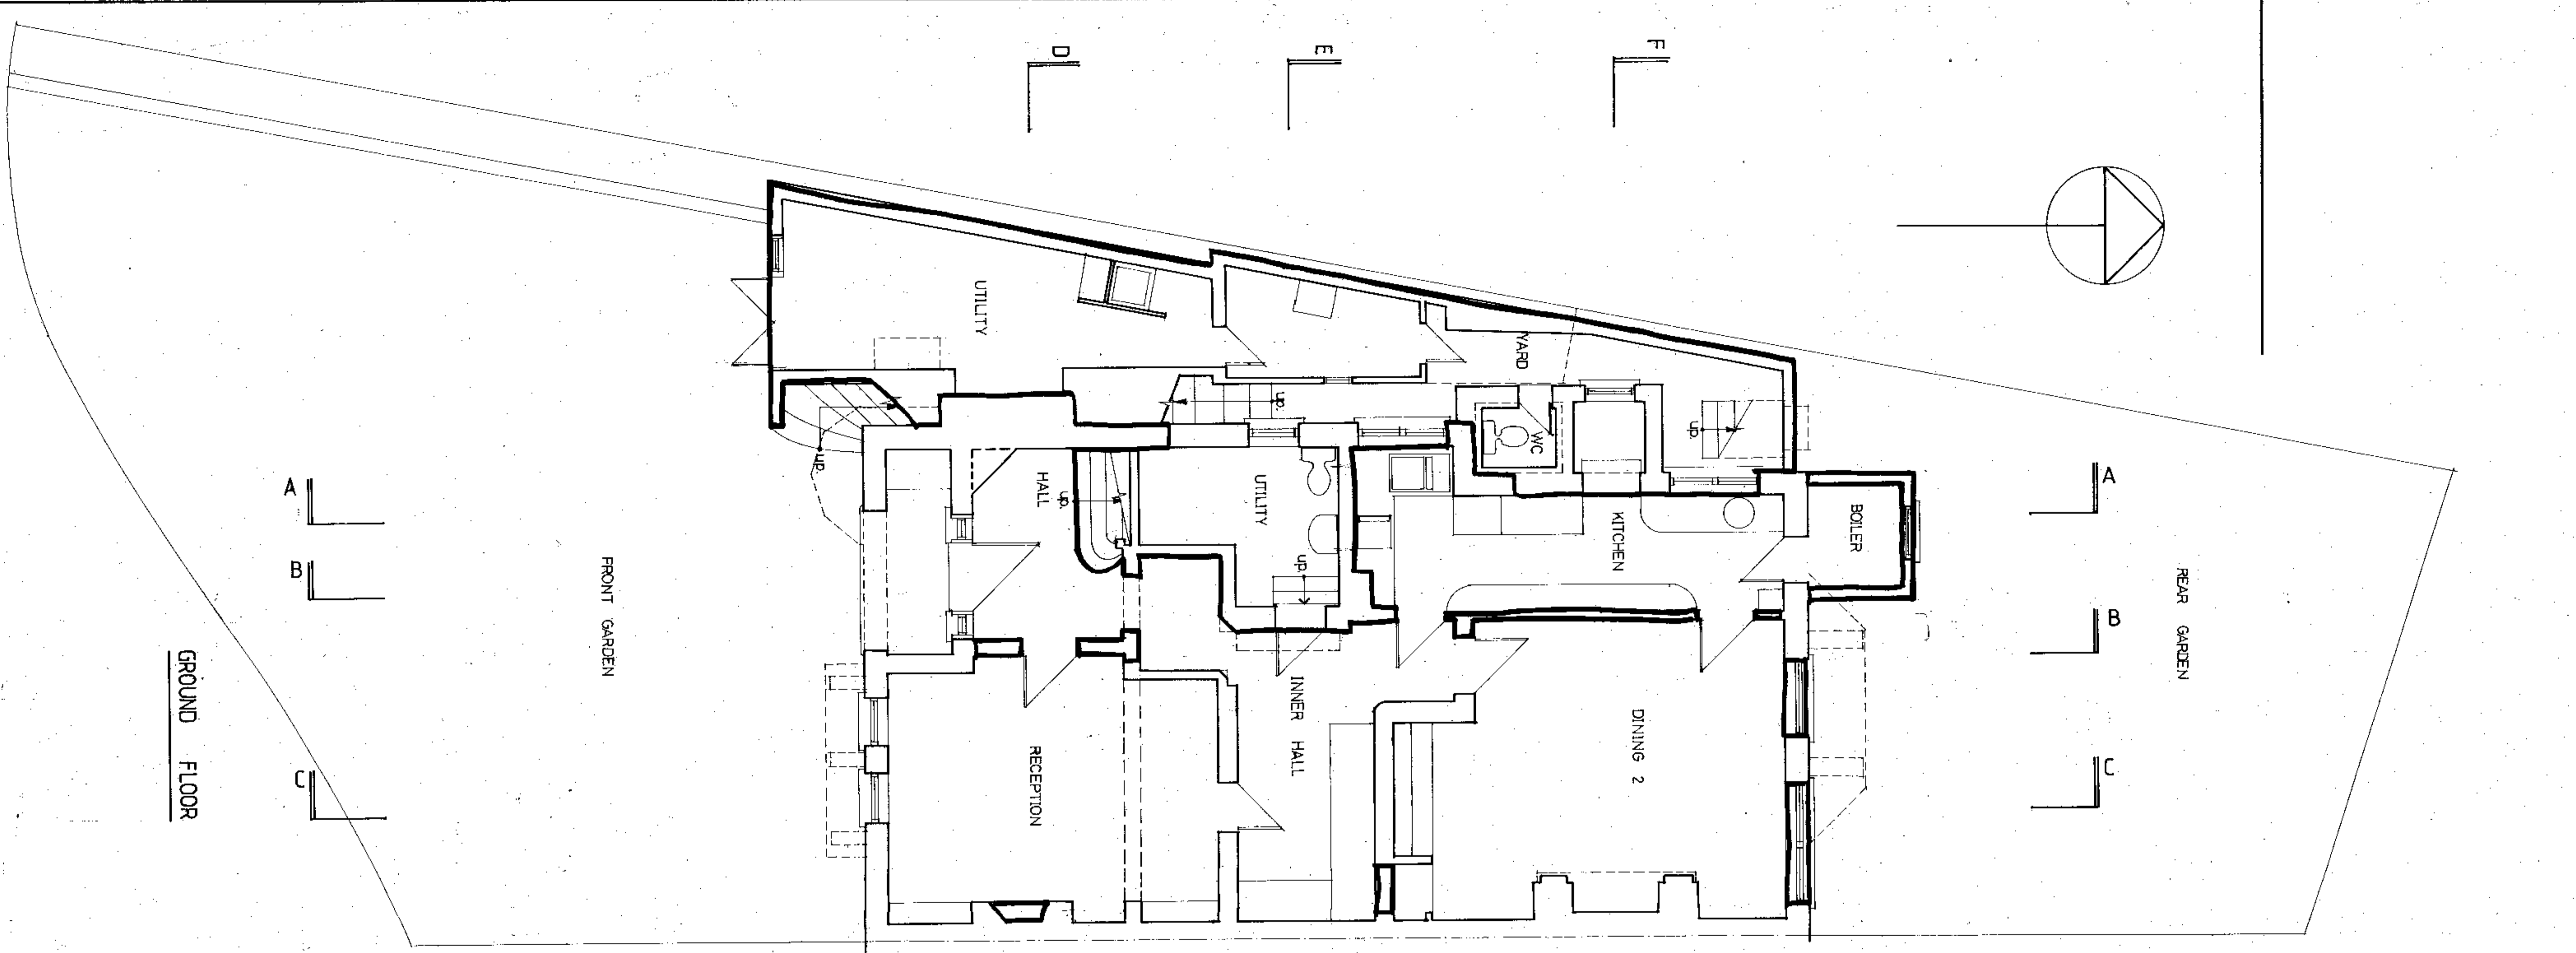

GROUND FLOOR

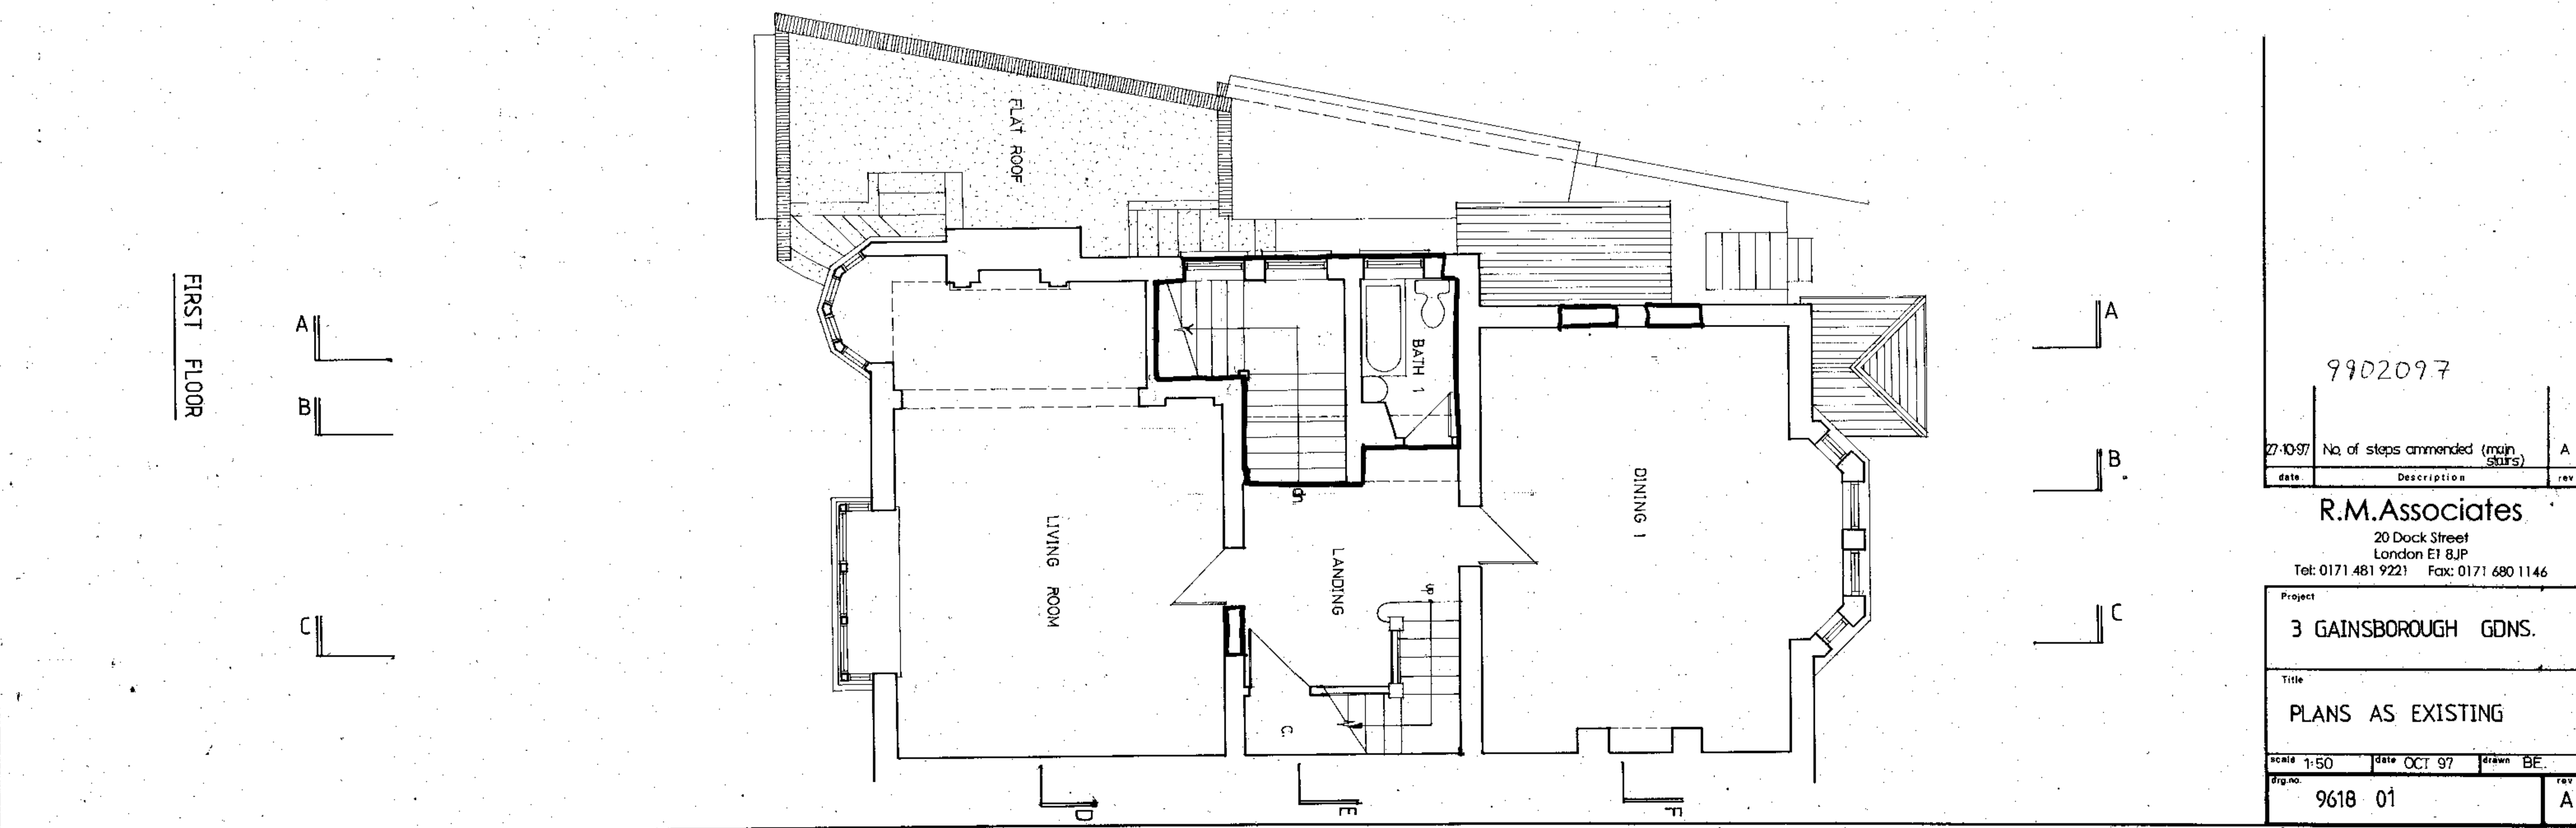

FIRST FLOOR

9902097


date	Description	rev
27/10/97	No. of steps amended (main stairs)	A

R.M. Associates
 20 Dock Street
 London E1 8JP
 Tel: 0171 481 9221 Fax: 0171 680 1146


Project
3 GAINSBOROUGH GDNS.

Title
PLANS AS EXISTING


scale	date	drawn	rev
1:50	OCT 97	BE	A
orig. no.	9618 01		

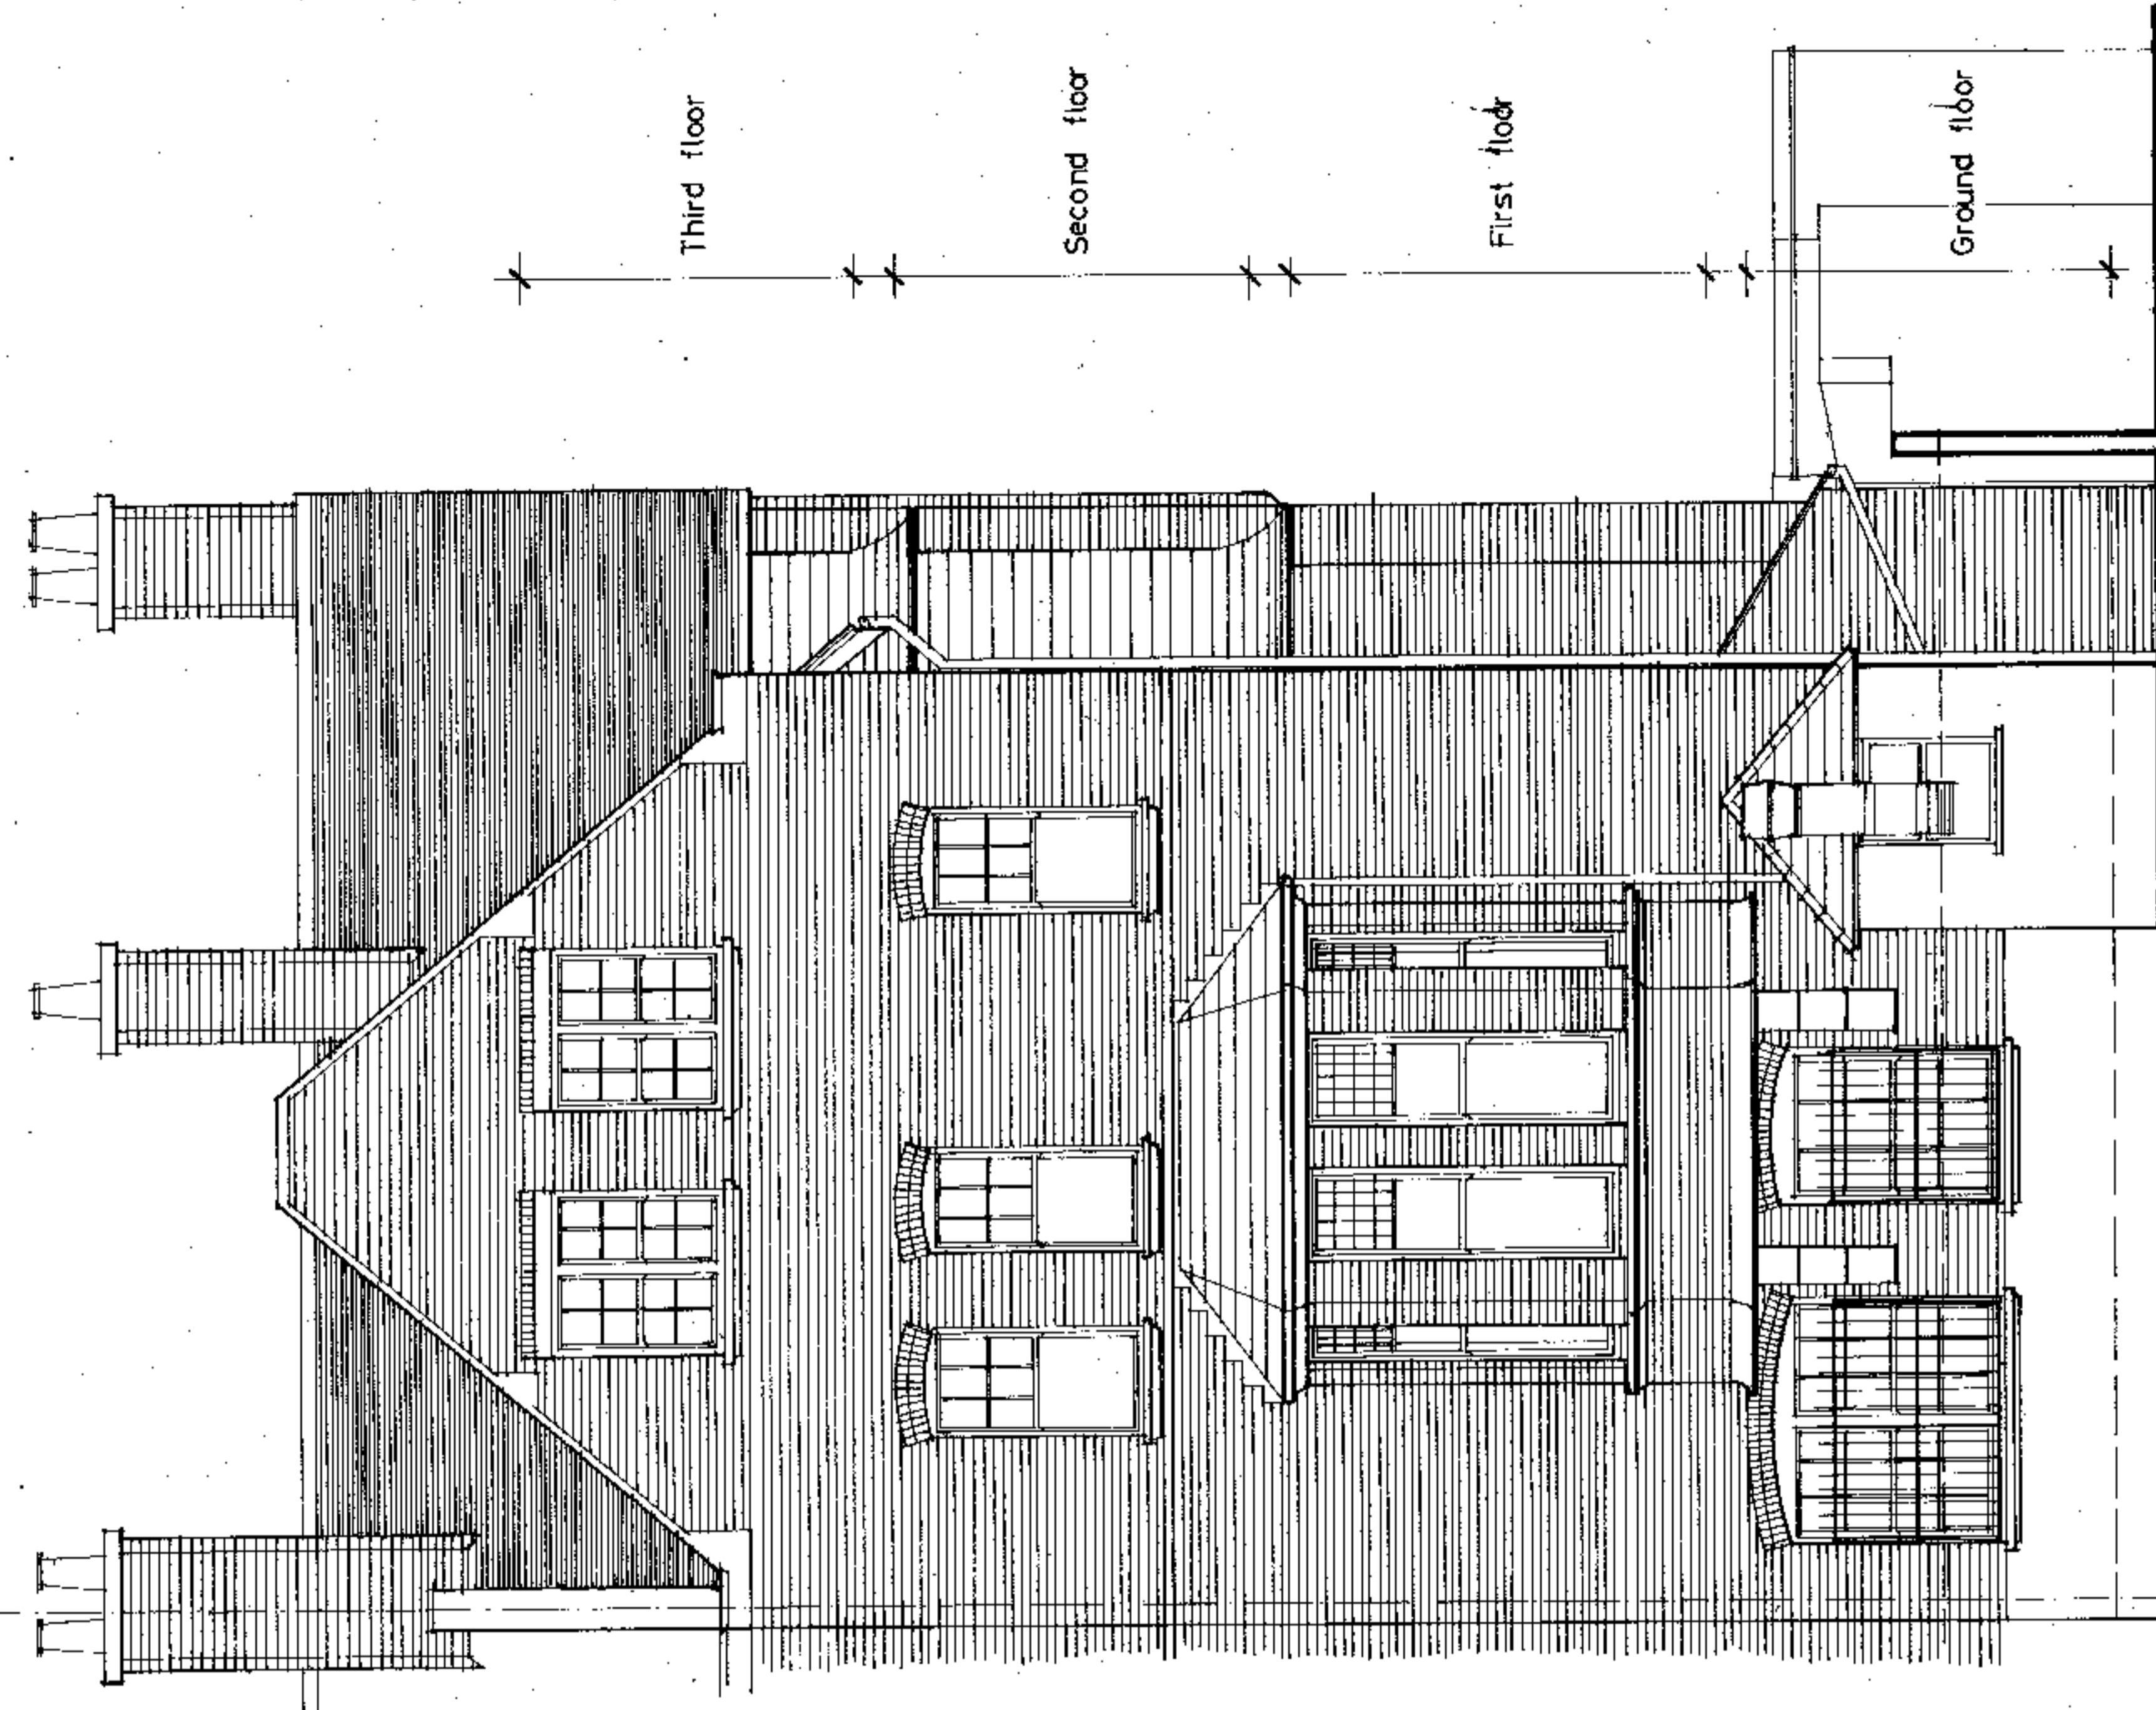

REAR ELEVATION
NE

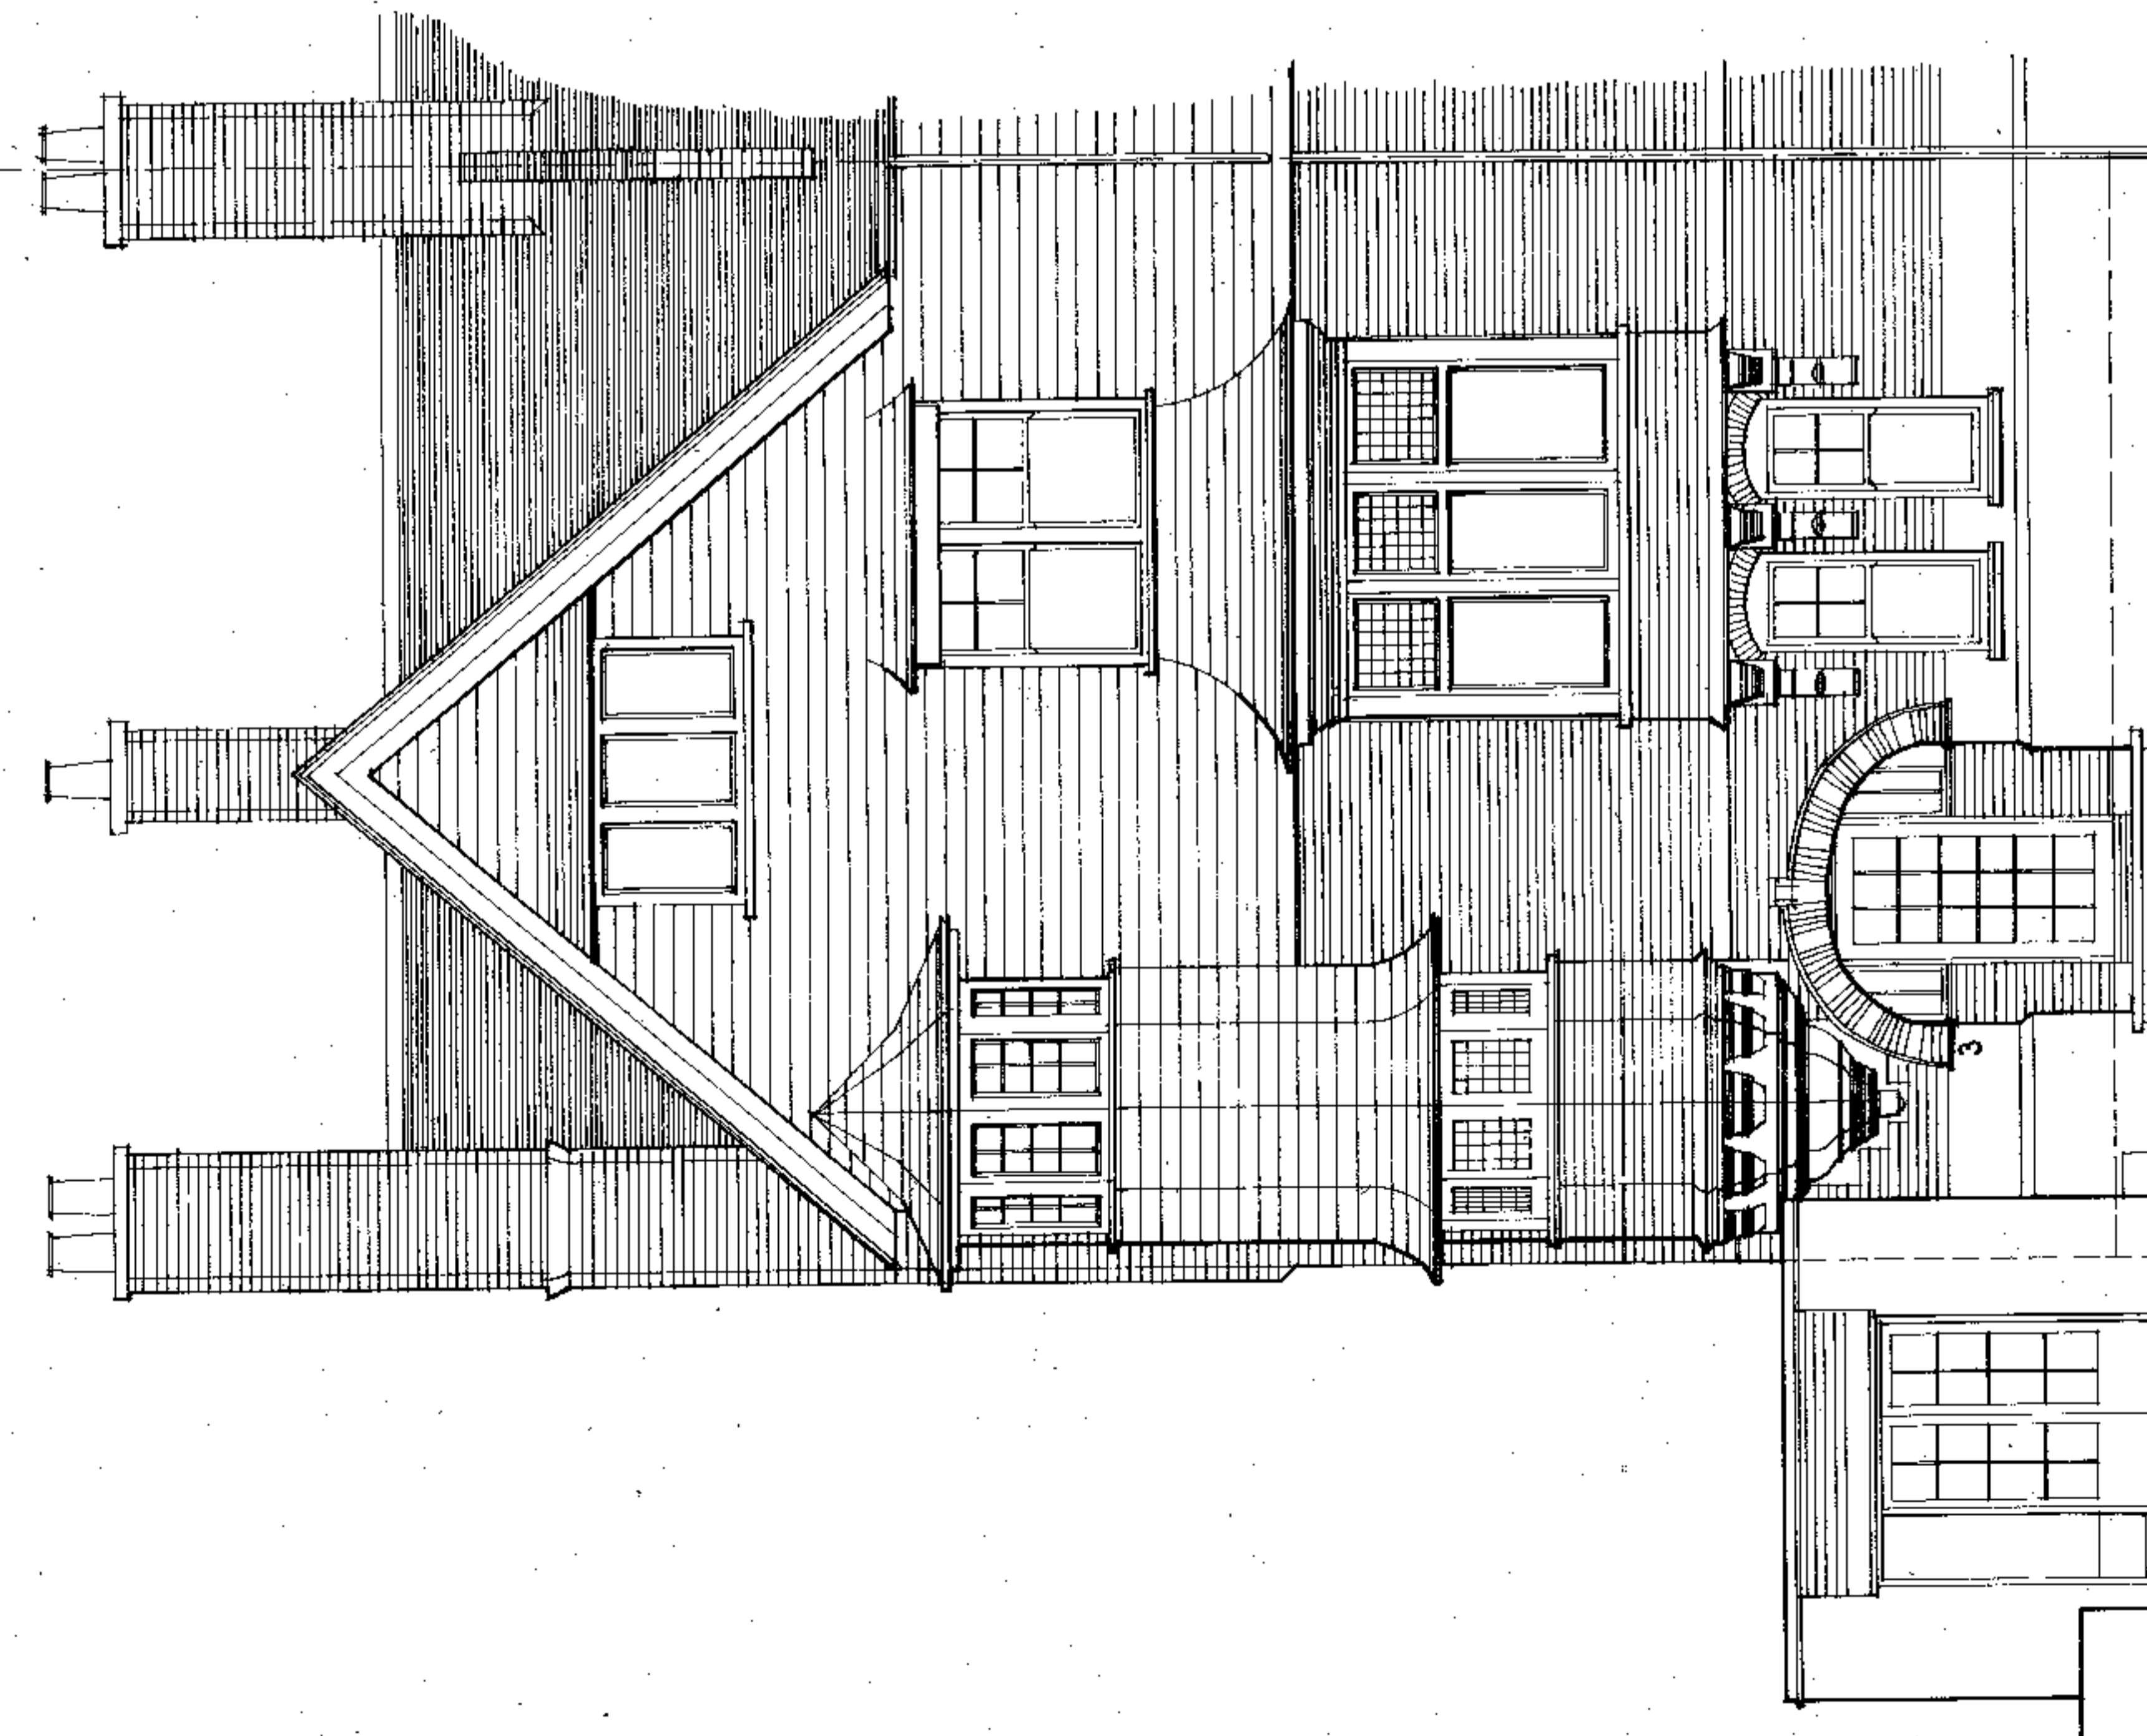

FRONT ELEVATION
SW

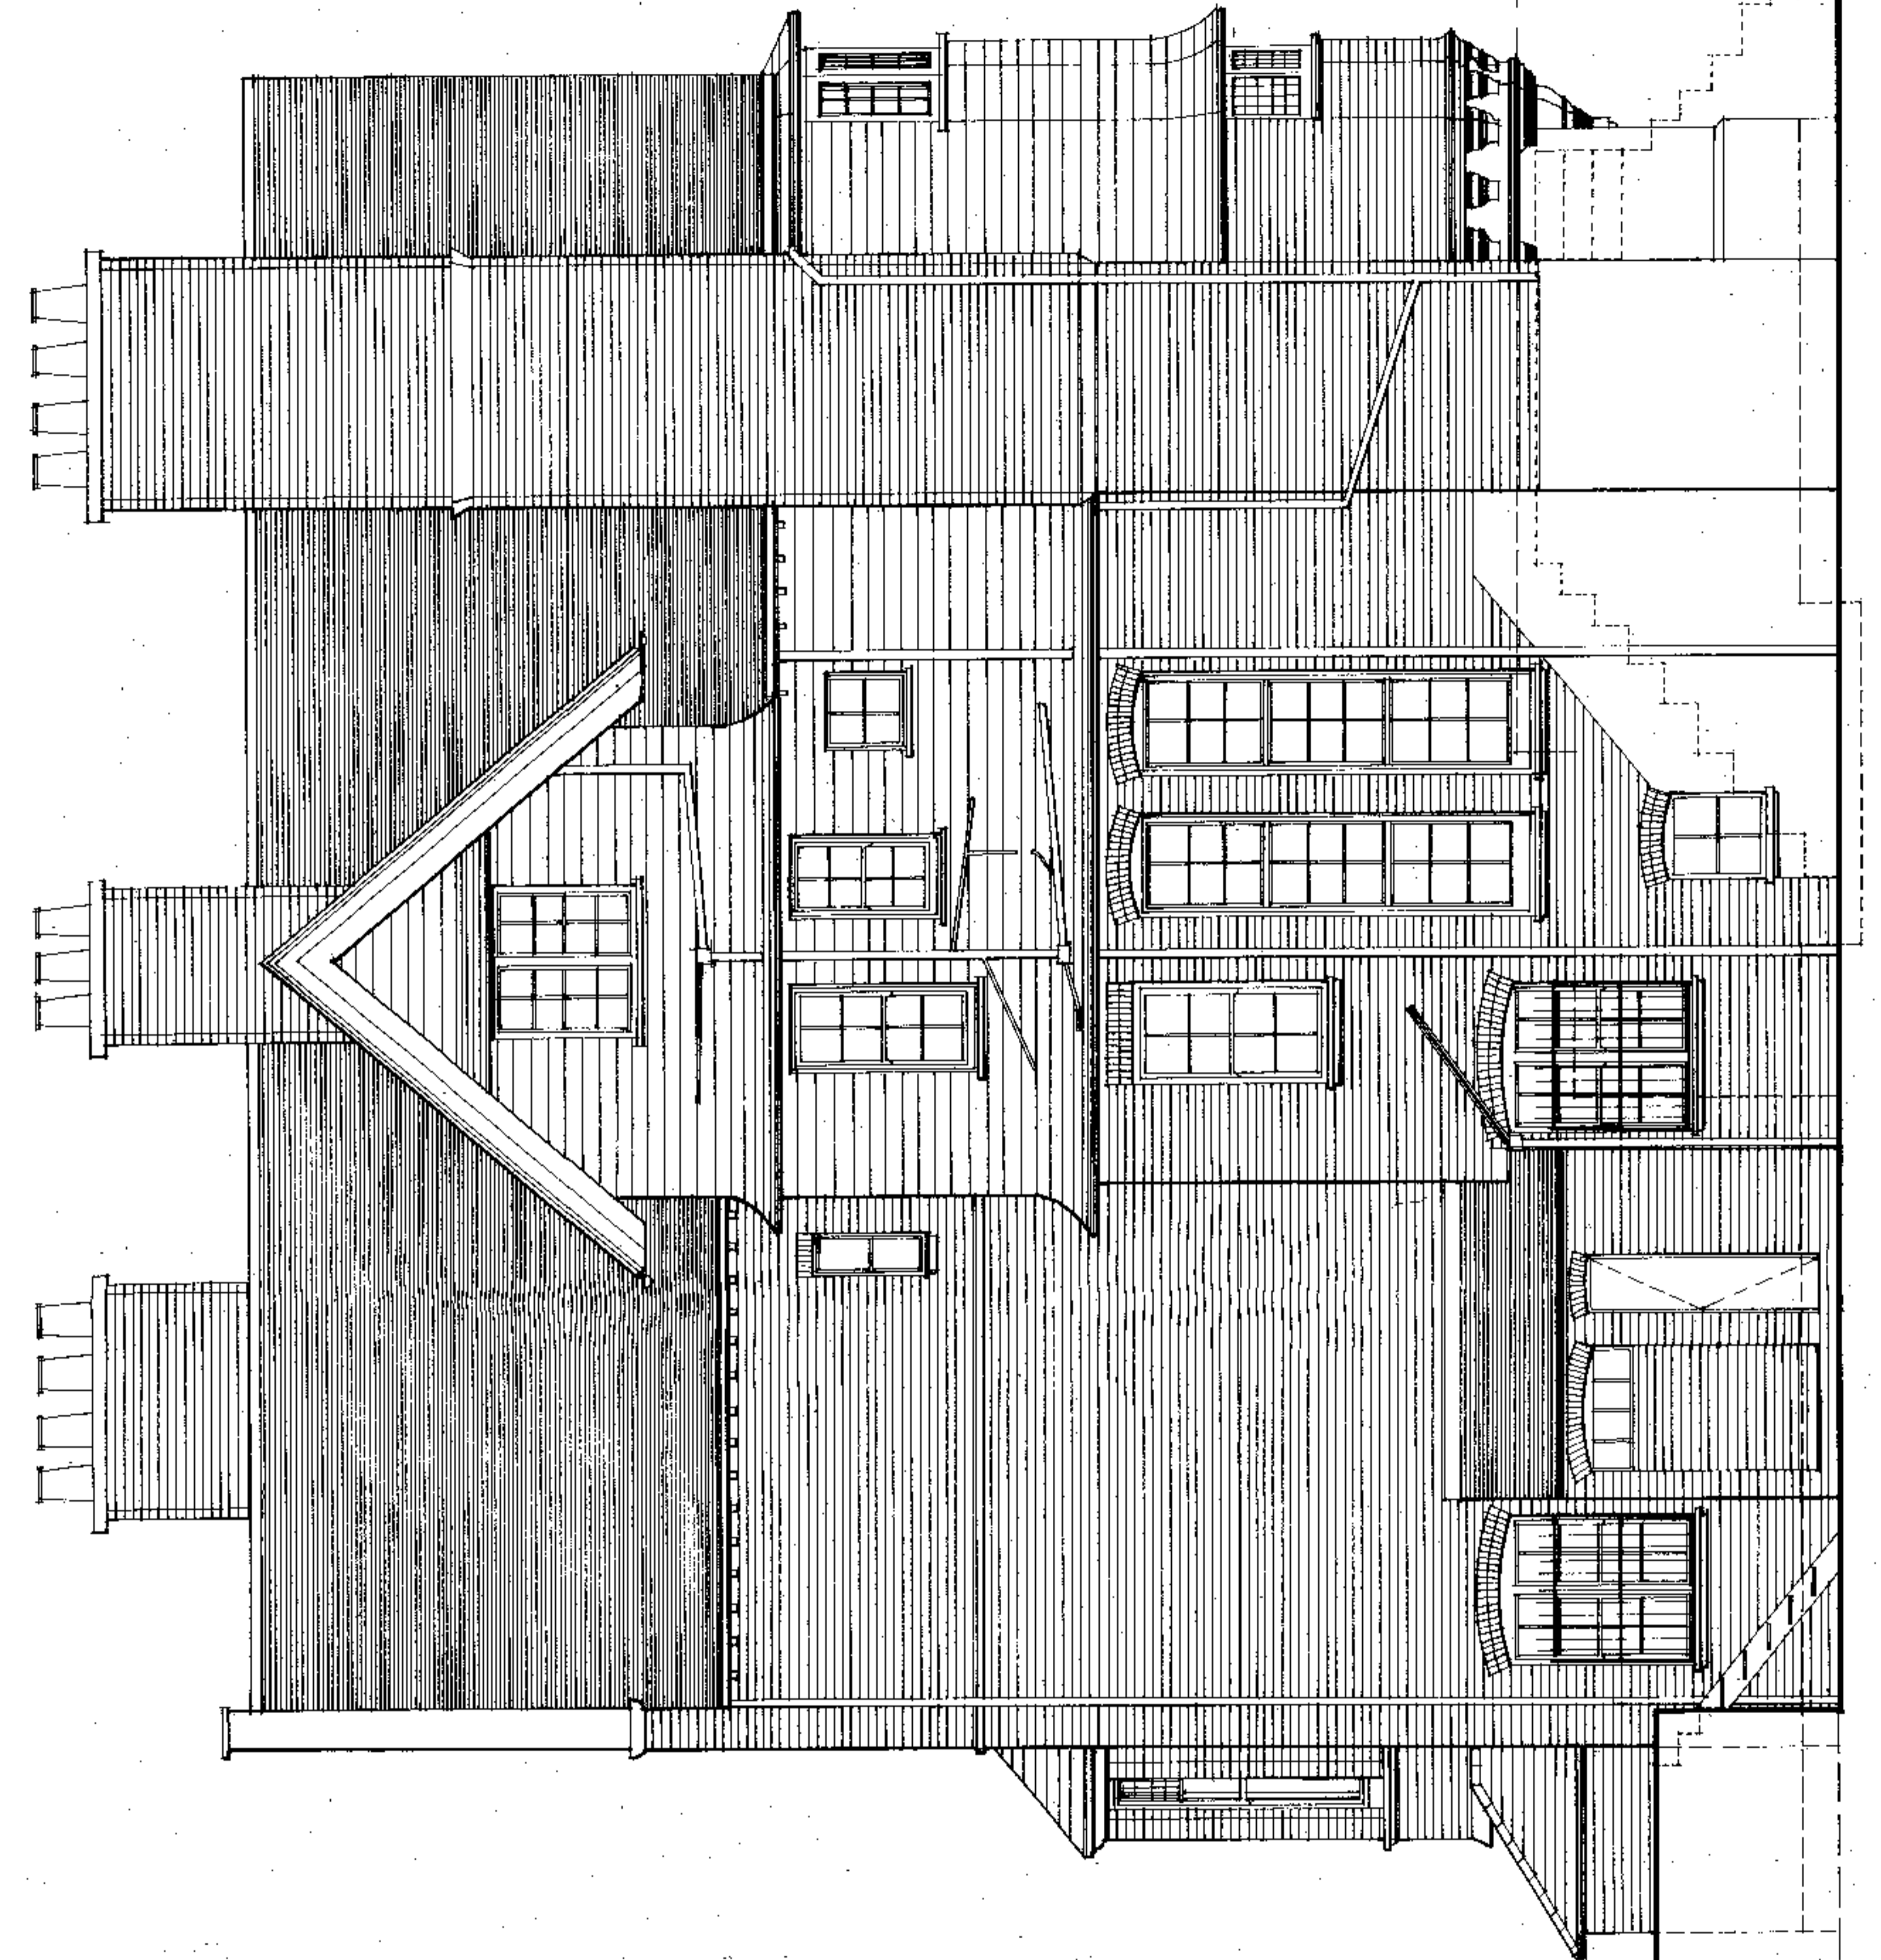

SIDE ELEVATION
NW

Third floor
Second floor
First floor
Ground floor

Adjoining single storey building shown dotted

	9902097	
date	Description	rev

R.M.Associates

20 Dock Street
London E1 8JP
Tel: 0171 481 9221 Fax: 0171 680 1146

Project			
3 GAINSBOROUGH GDNS			
Title			
ELEVATIONS AS EXISTING			
scale 1-50	date 1-98	drawn B. E.	
org no.	9618-27		rev

NEW DOOR TO MATCH ADJOINING'S
THREE WINDOWS PAINTED TO MATCH
EXISTING.

NEW TIMBER FRAMED GLAZING TO
SIDE OF PROPERTY.
GLAZING TO BE DOUBLE GLAZED WITH CONDOL
TOP LIGHTS TO MATCH EXISTING.

RECONSTRUCTED EXTENSION TO SIDE OF PROPERTY
ALL NEW FACED BACK TO BACK TO BE REFINISHED
TO MATCH EXISTING.

WHITE STUCCO FINISH CONSTRUCTION WITH
SAND TIMBER DOORS WITH SMALL GARDNER
CORNICES. STAIRS PAINTED. PLANTING PROPOSED
TO GARDEN AND NEW CONSTRUCTION.

LOW LEVEL RECLAIMED BRICK LIME
(BOUNDARY WALL)

STEP AROUND TOWER
TO BE REFINISHED.

FRONT ELEVATION

NEW DOOR TO SIDE OF PROPERTY.

NEW WINDOWS
TIMBER FRAMED SLIDING SASH PAINTED WHITE
WITH GLAZING ALL TO MATCH EXISTING.
GLAZES TO MATCH EXISTING.

NEW CONSERVATORY
TIMBER FRAMED CONSERVATORY WITH TIMBER
GLAZING FRAMES, JOISTS & MOULD CARPINGS TO
BE FINISHED TO MATCH EXISTING.
GLAZING TO BE DOUBLE GLAZED WITH CONDOL
TOP LIGHTS TO MATCH EXISTING.
ROOF GLAZING TO BE DOUBLE GLAZED.

NEW GLAZED ACCESS TO SIDE OF PROPERTY.

GARDEN WALL & ENCLOSURE TO BE CONSTRUCTED
FROM RECLAIMED BRICK TO MATCH EXISTING.

NEW WINDOWS, TIMBER FRAMED CASSETTE PAINTED WHITE
WITH GLAZING ALL TO MATCH EXISTING. GLAZES TO MATCH
EXISTING.

REAR ELEVATION



9902097

date	Description	rev
DEC 98	ALTERATIONS & REFINEMENTS TO ELEVATIONS	F
SEPT 99	ALTERATIONS TO ELEVATIONS	E
AUG 98	ALTERATIONS TO ELEVATIONS	D

R.M. Associates

20 Dock Street
London E1 8JP
Tel: 0171 481 9221 Fax: 0171 680 1146

Project	
3 GAINSBOROUGH Gdns. LONDON NW3	
Title	
ELEVATIONS AS PROPOSED FRONT AND REAR	
scale	1 / 50
date	07 / 98
drawn	B E
dra. no.	9618 102
rev	F

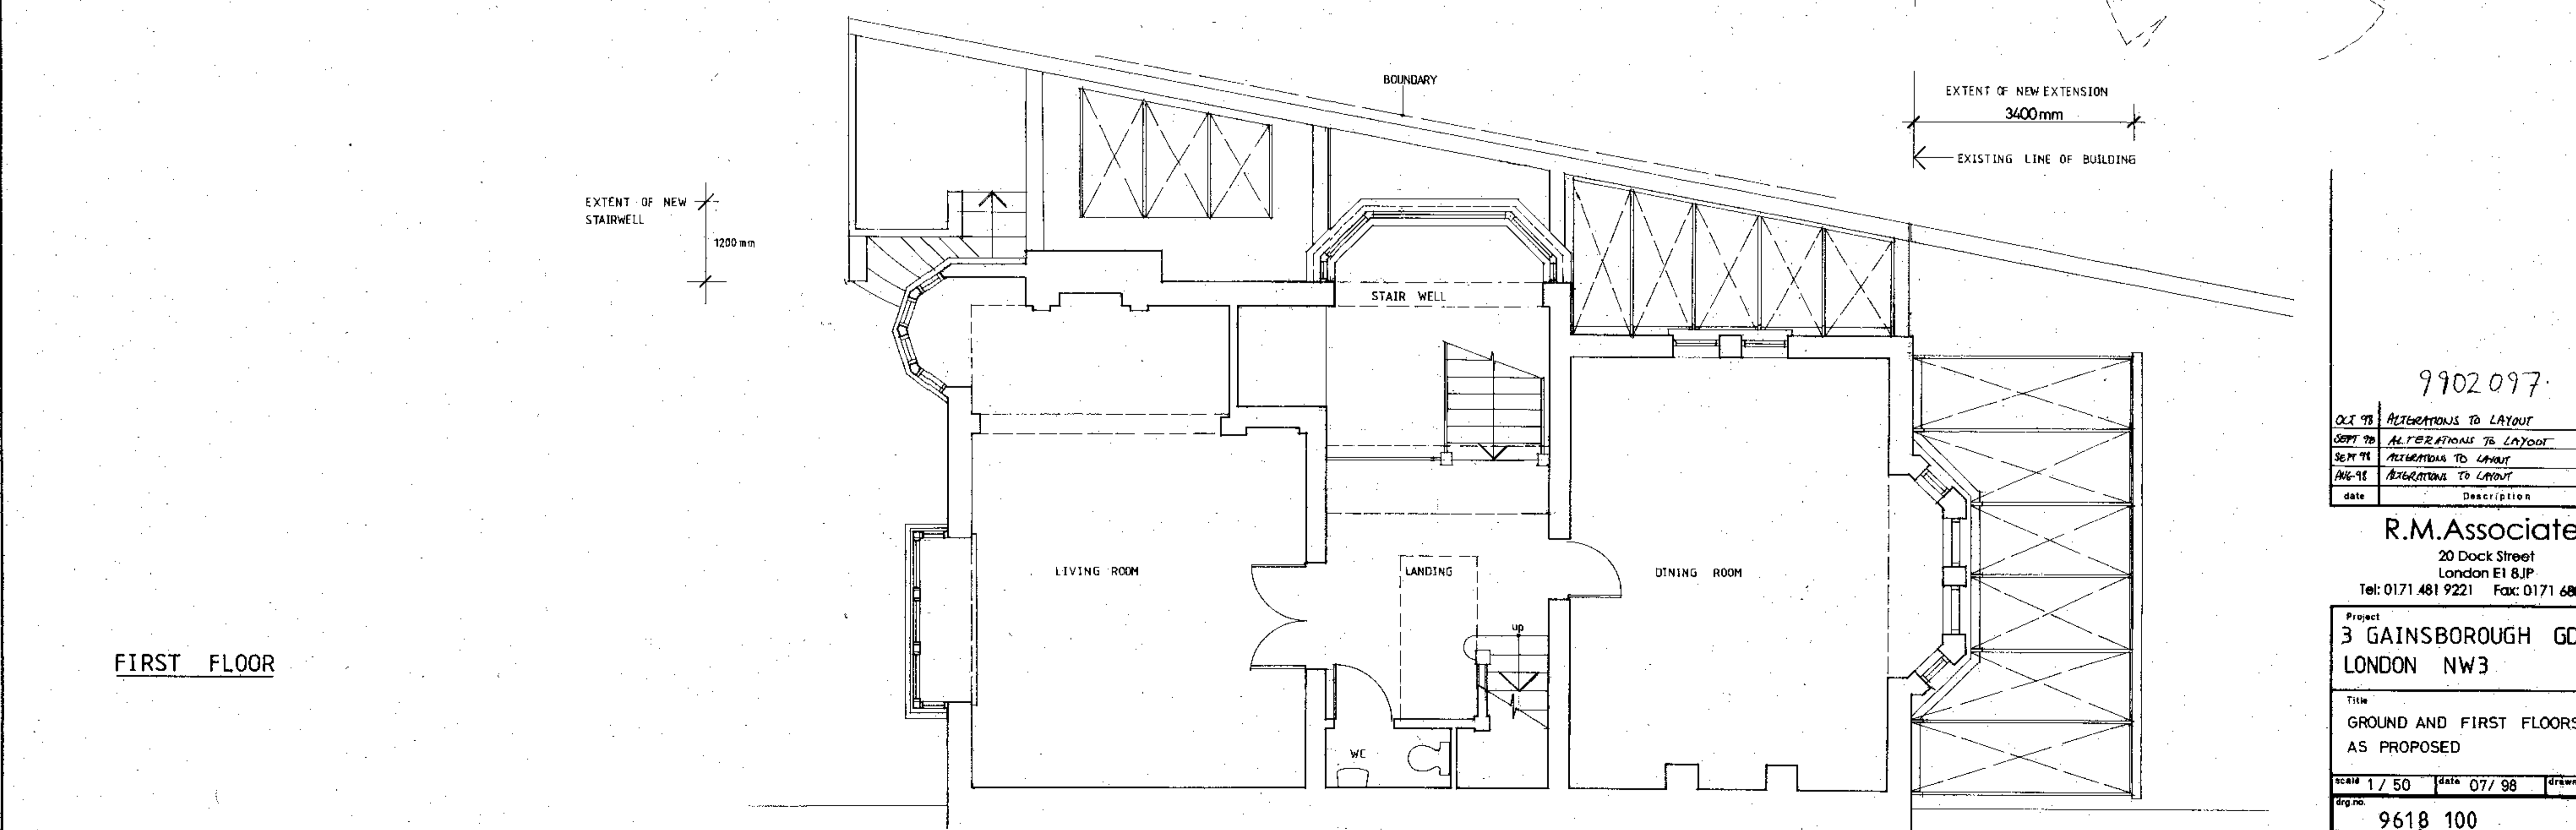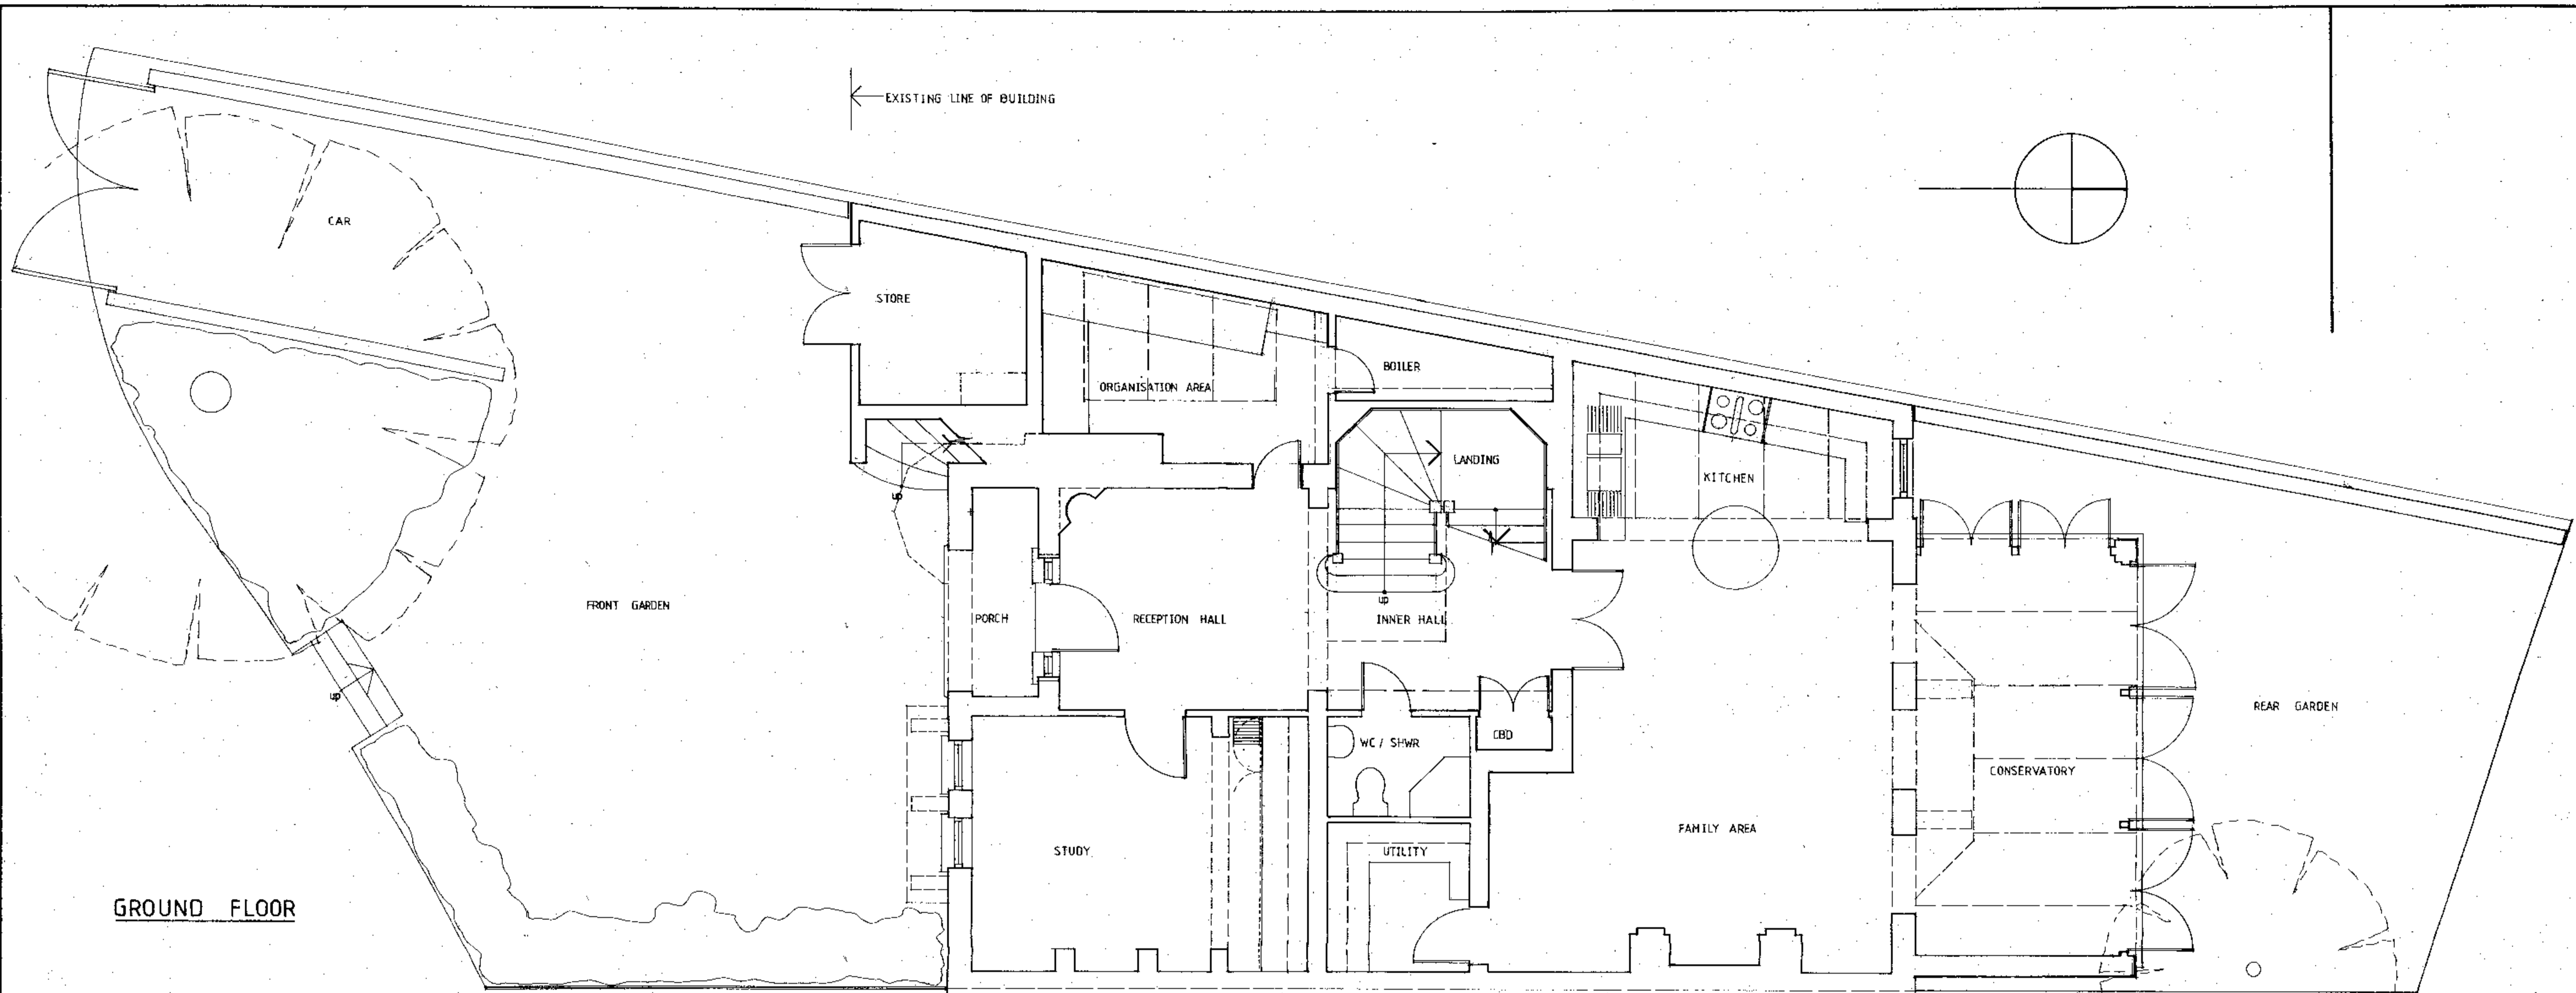

9902097


date	Description	rev
OCT 98	ALTERATIONS TO LAYOUT	G
SEPT 98	ALTERATIONS TO LAYOUT	F
SEPT 98	ALTERATIONS TO LAYOUT	E
AUG 98	ALTERATIONS TO LAYOUT	D

R.M.Associates
 20 Dock Street
 London E1 8JP
 Tel: 0171 481 9221 Fax: 0171 680 1146

Project
**3 GAINSBOROUGH GDNS
 LONDON NW3**


Title
**GROUND AND FIRST FLOORS
 AS PROPOSED**

scale 1 / 50 date 07 / 98 drawn BE
 dng.no. 9618 100 rev G

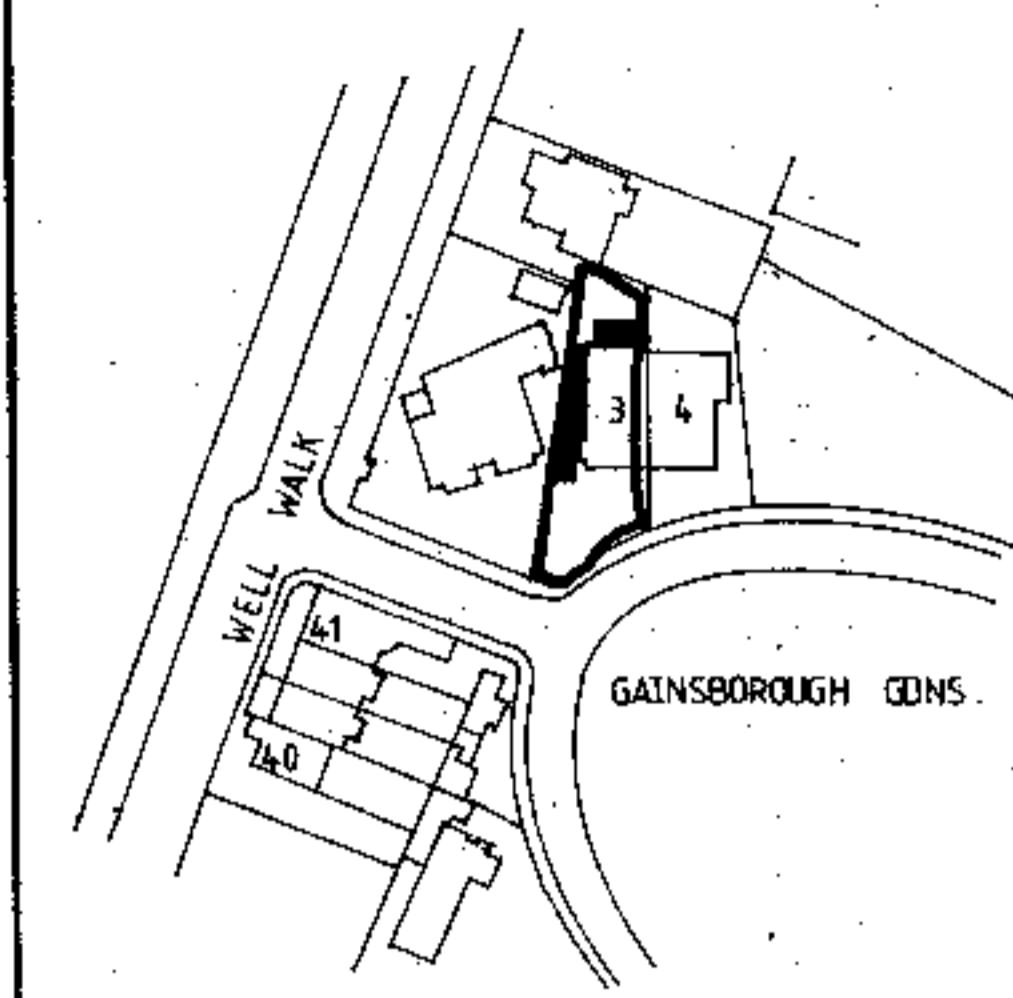


SITE PLAN 1-1250

SECOND FLOOR PLAN

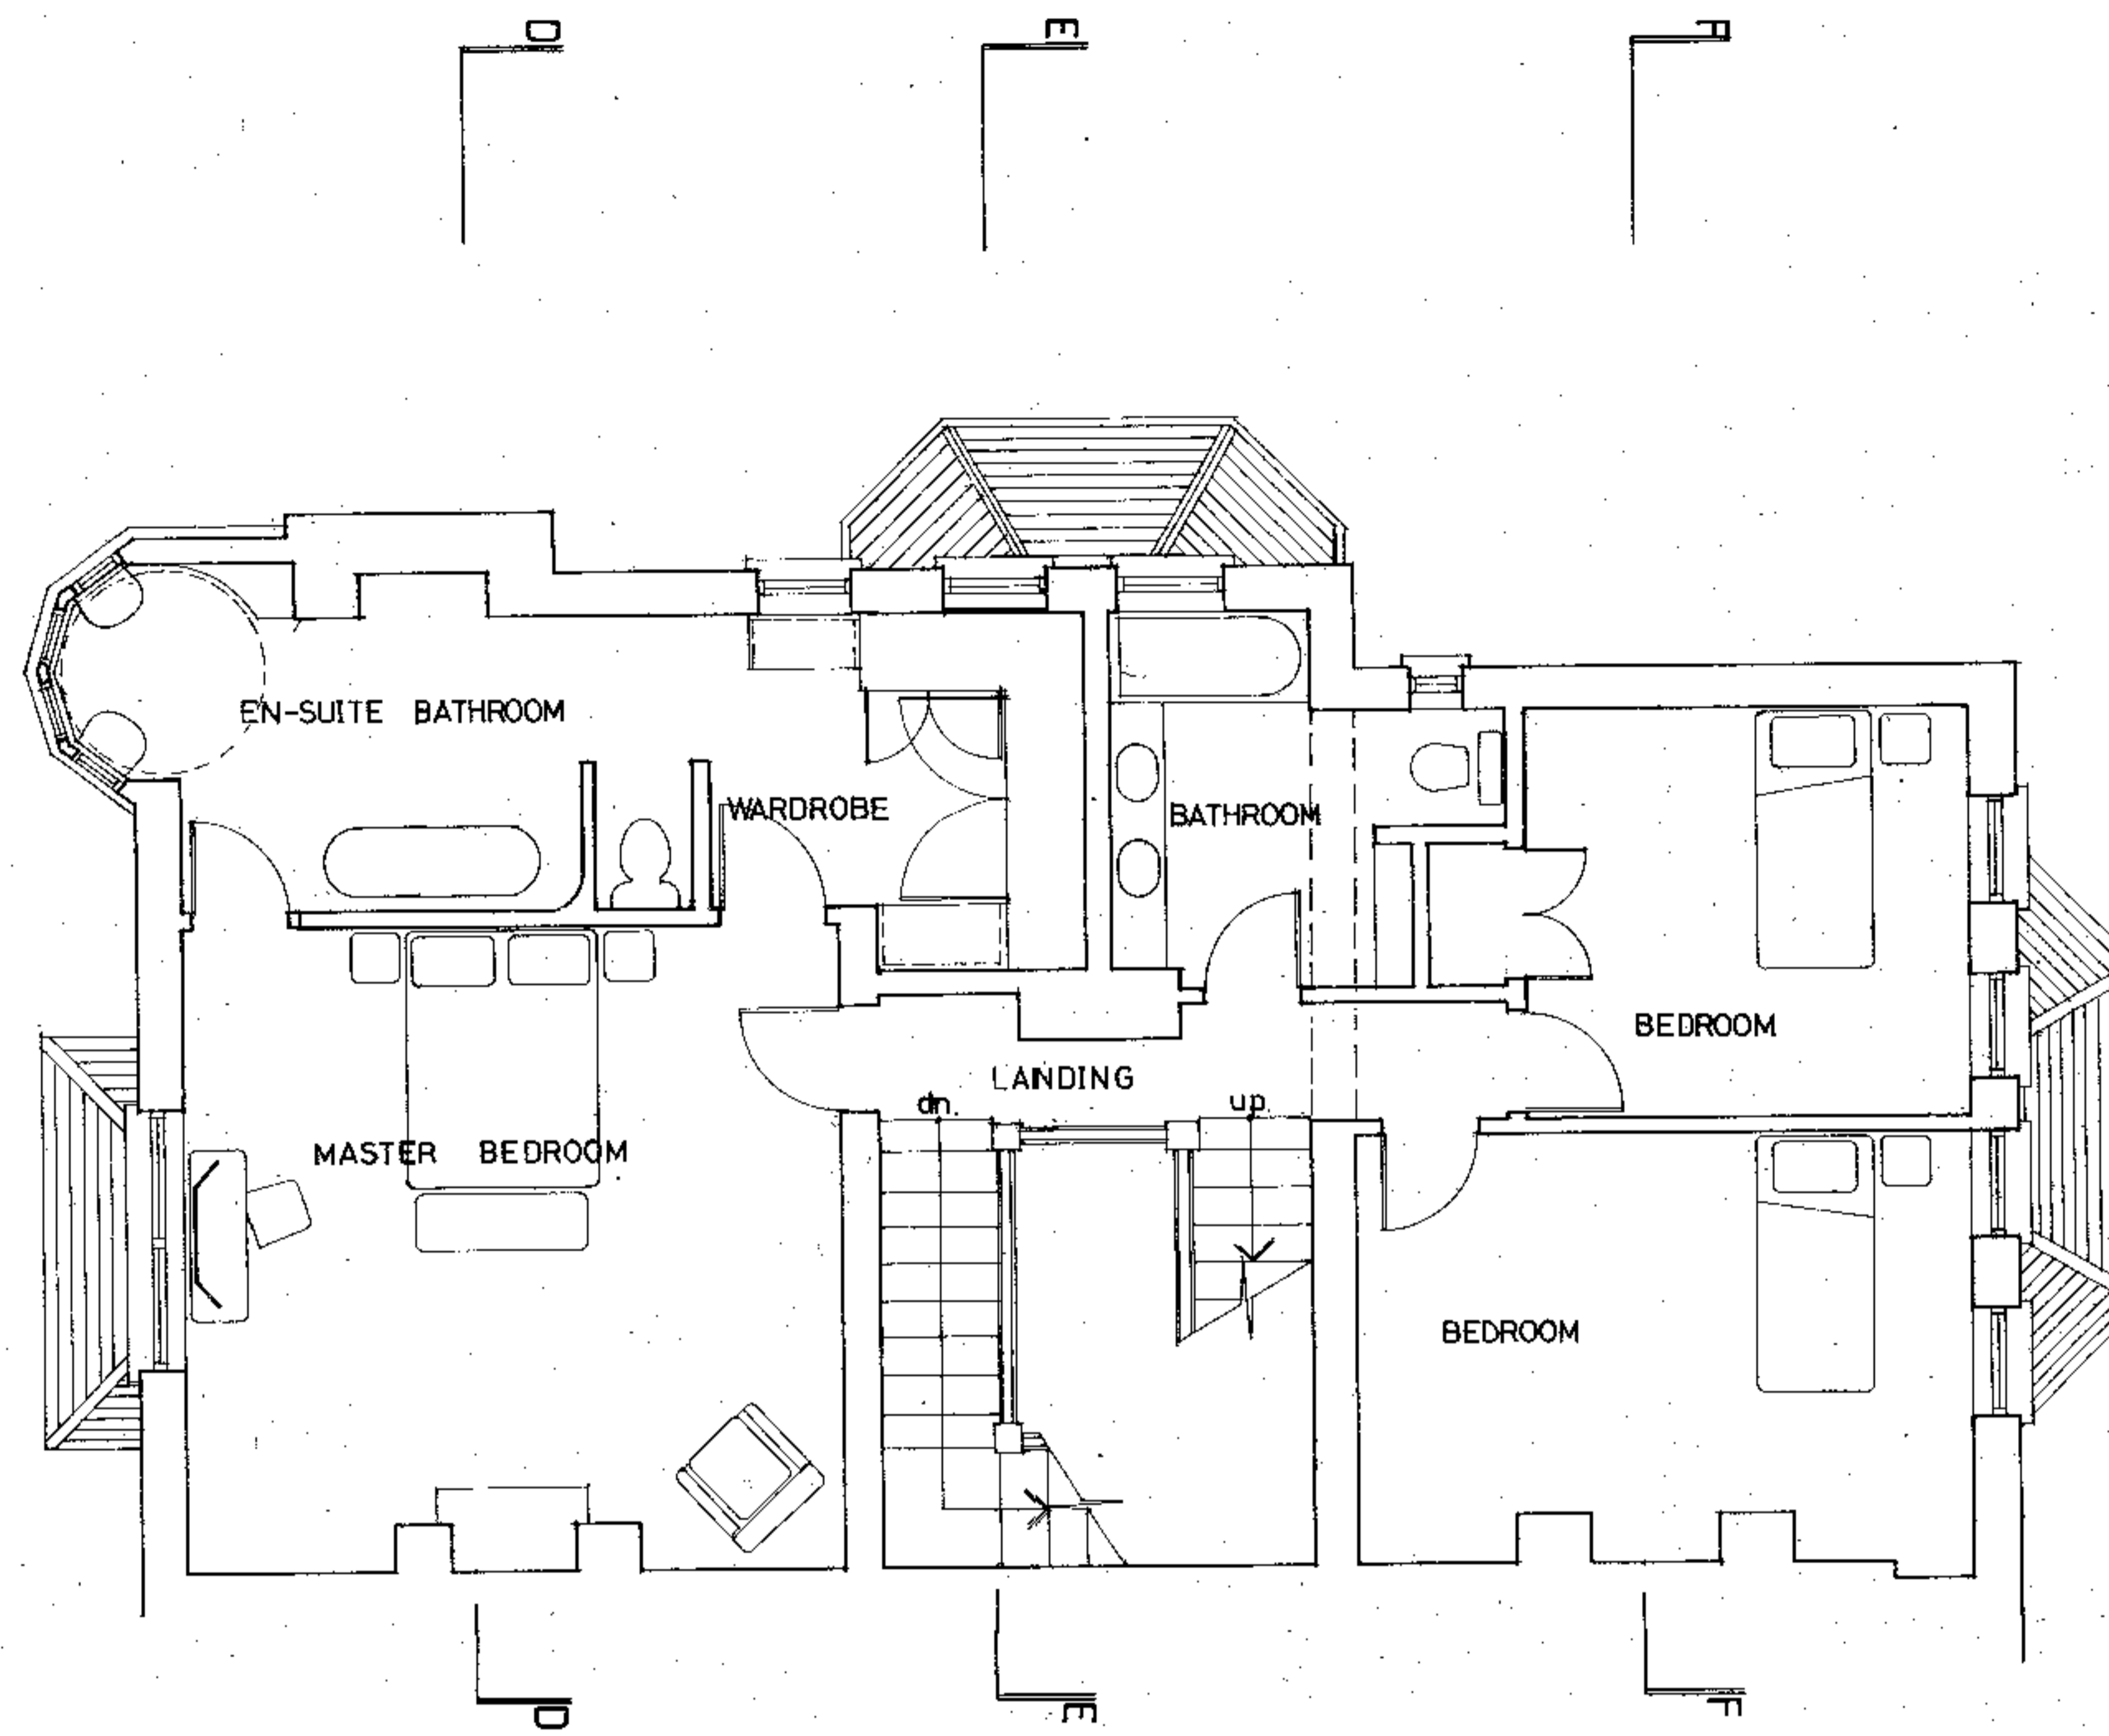

THIRD FLOOR PLAN

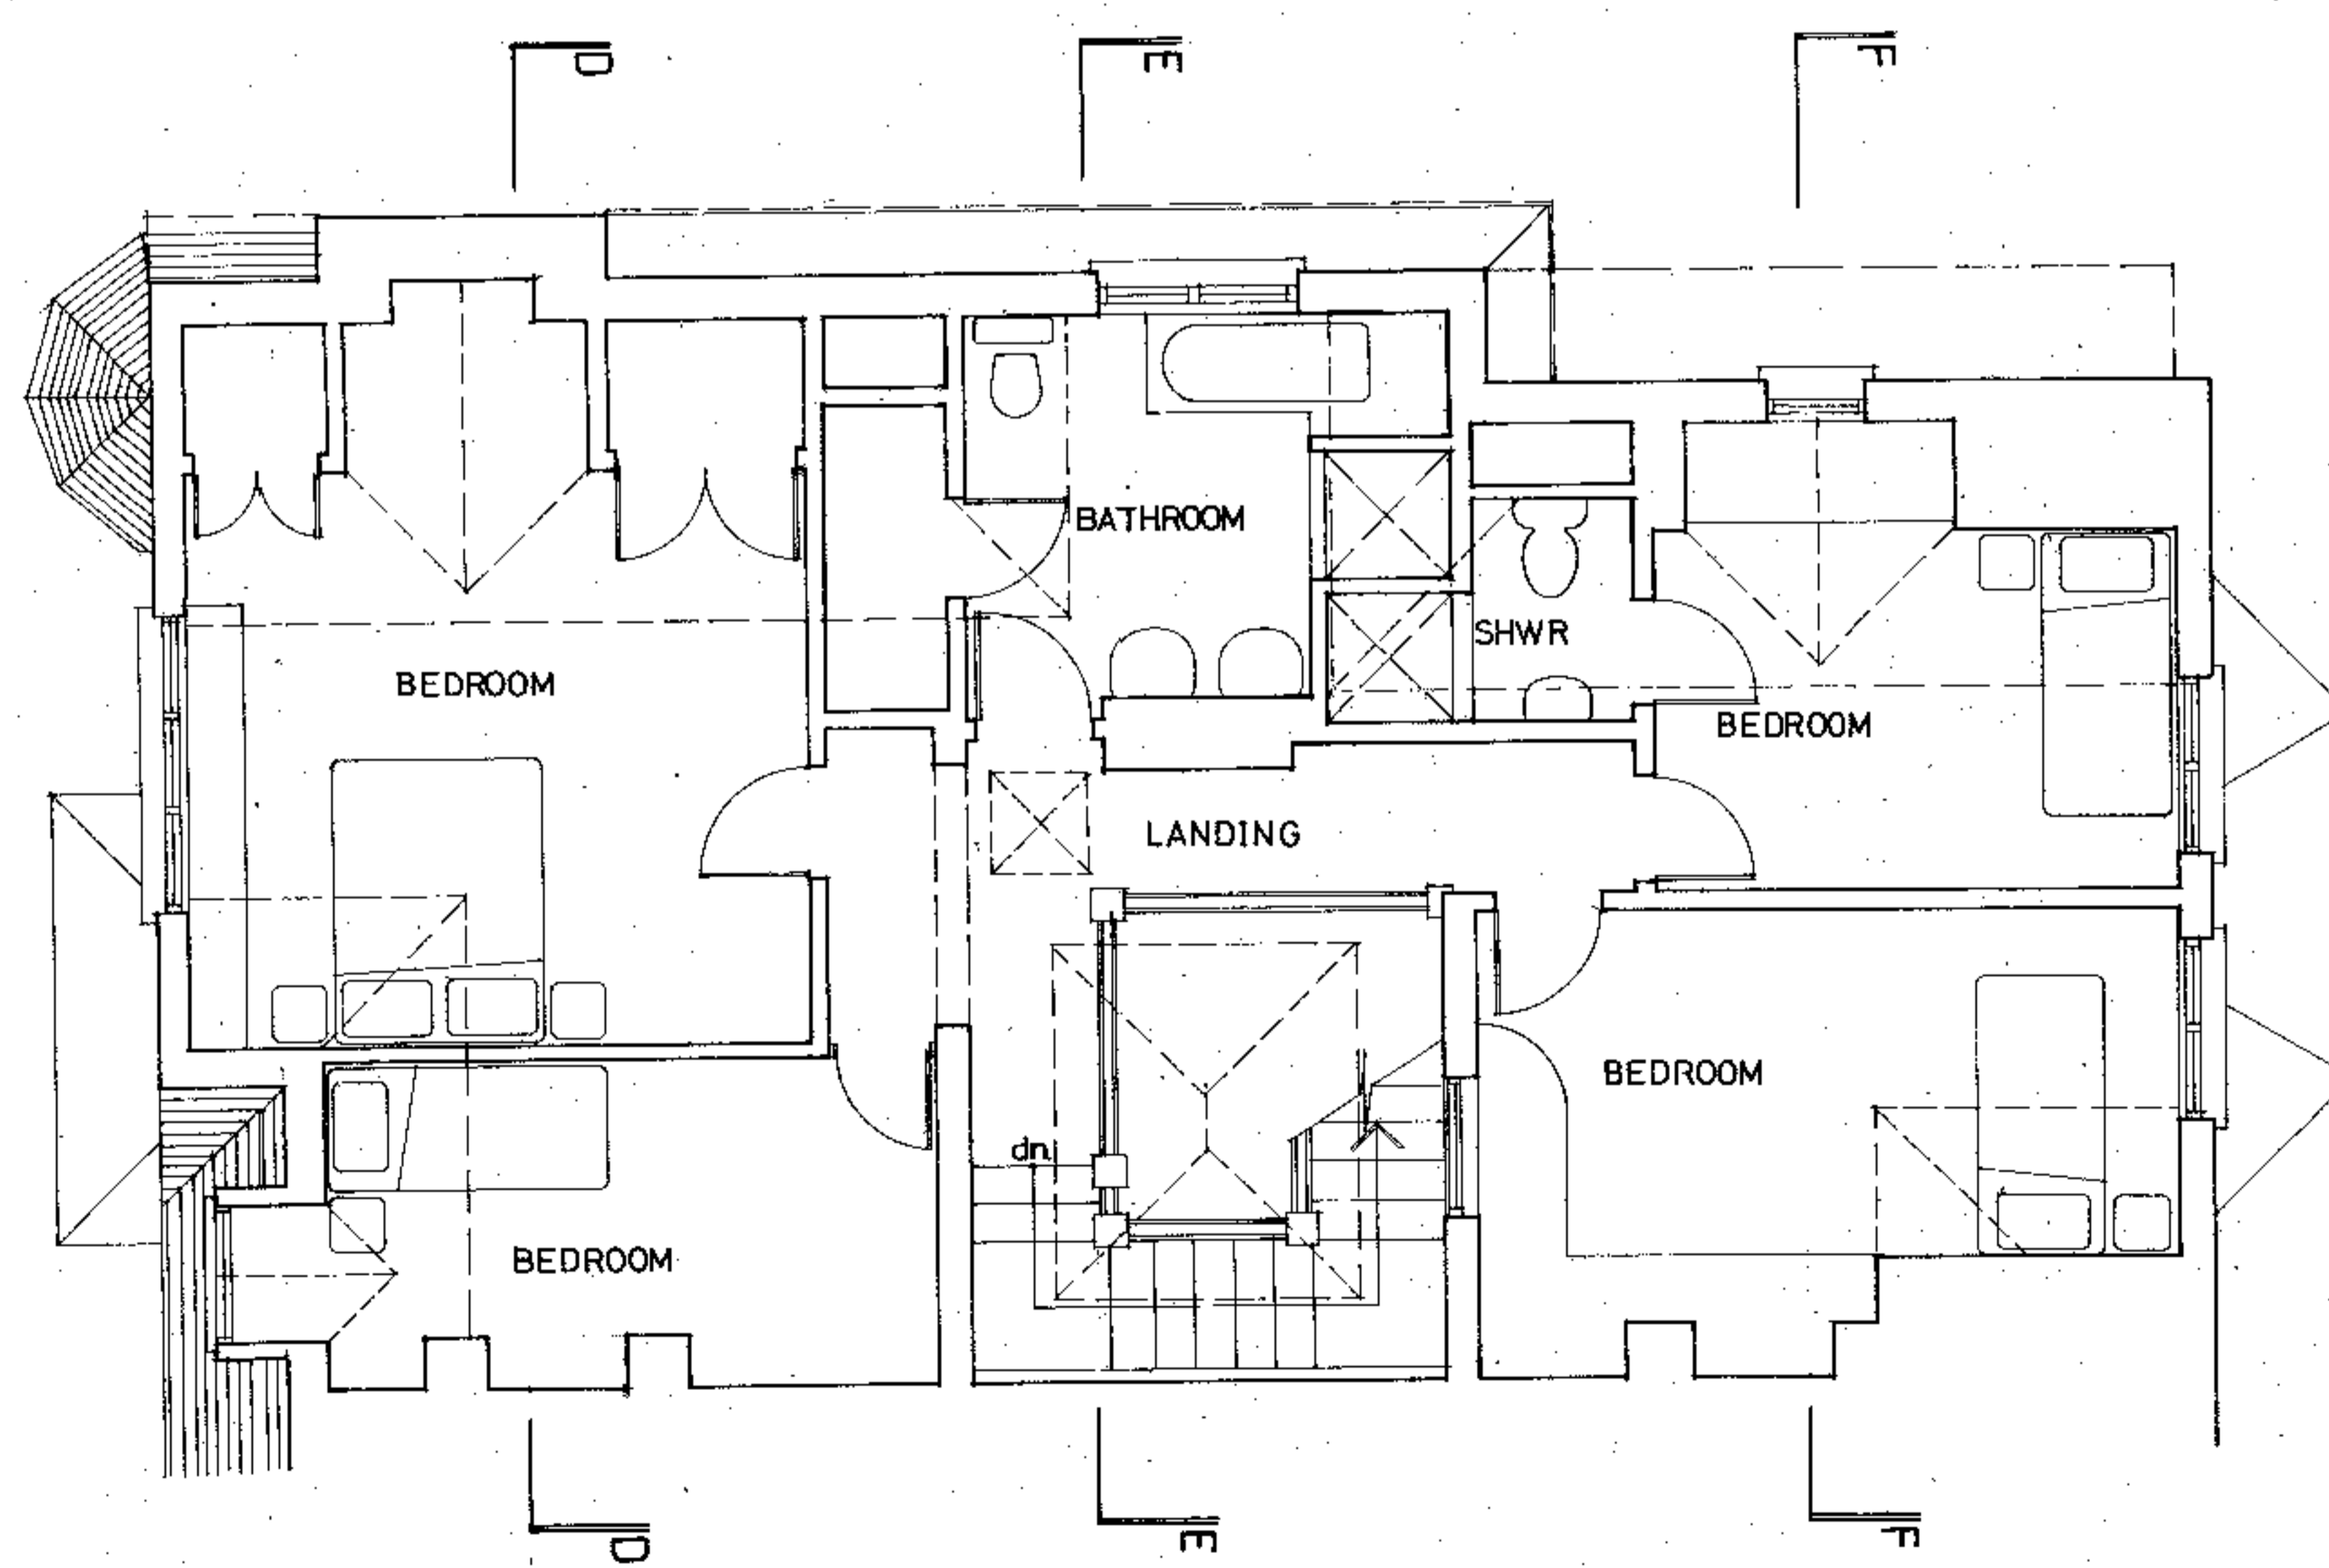

9902077

date	Description	rev
OCT 98	ALTERATIONS TO LAYOUT	F
SEP 98	ALTERATIONS TO LAYOUT	E
AUG 98	ALTERATIONS TO LAYOUT	D
05-98	ALTERATIONS TO LAYOUT	B
05-98	ALTERATIONS TO LAYOUT	A

R.M. Associates
 20 Dock Street
 London E1 8JP
 Tel: 0171 481 9221 Fax: 0171 680 1146

Project		
3 GAINSBOROUGH GDNS NW3		
Title		
SECOND & THIRD FLOOR PLANS AS PROPOSED		
scale	date	drawn
1-50	FEB 98	B.E.
drg.no.		rev
9618-101		F



9902097		
01 98	REVISION TO ELEVATIONS	D
date	Description	rev

R.M. Associates
 20 Dock Street
 London E1 8JP
 Tel: 0171 481 9221 Fax: 0171 680 1146

Project			
3 GAINSBOROUGH GDNS			
LONDON NW3			
Title			
SIDE ELEVATION AS PROPOSED			
scale	date	drawn	rev
1:50	30.7.98	BE	
drg no.			rev
9618 - 103			D