





SCALE BAR ~ Meters

~ NOTES ~


ALL WORK TO BE TO CLIENT & LOCAL AUTHORITY APPROVAL.  
ALL RELEVANT BS's & CP's TO BE COMPLIED WITH.  
ANY DISTURBANCE TO BE MADE GOOD TO MATCH EXISTING.  
ARCHITRAVES, CORNICES, DOORS & SKIRTINGS TO MATCH.  
SERVICES TO BE ALTERED & EXTENDED AS NECESSARY.

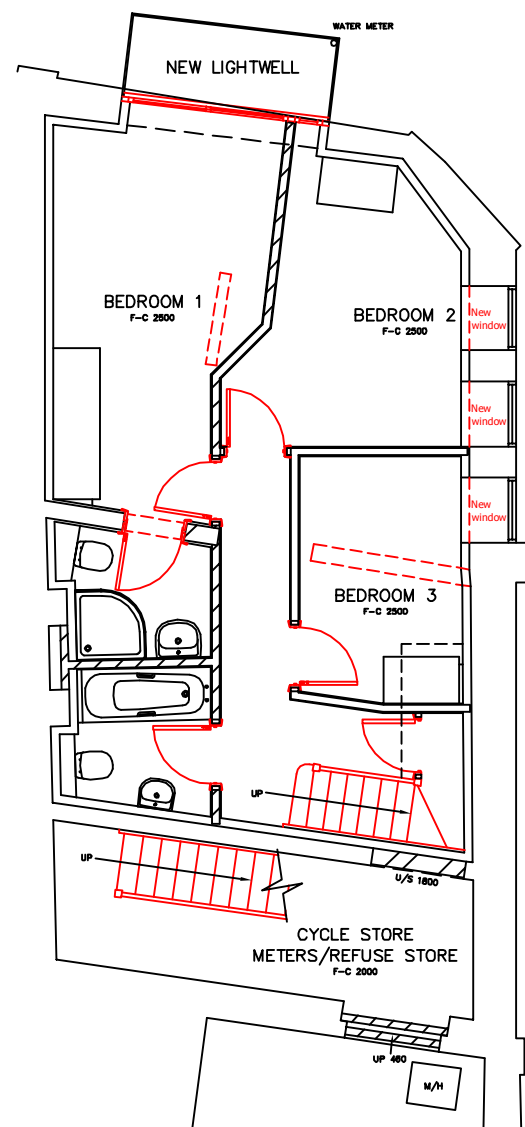


APPROVED LOWER GROUND FLOOR PLAN Scale - 1:100

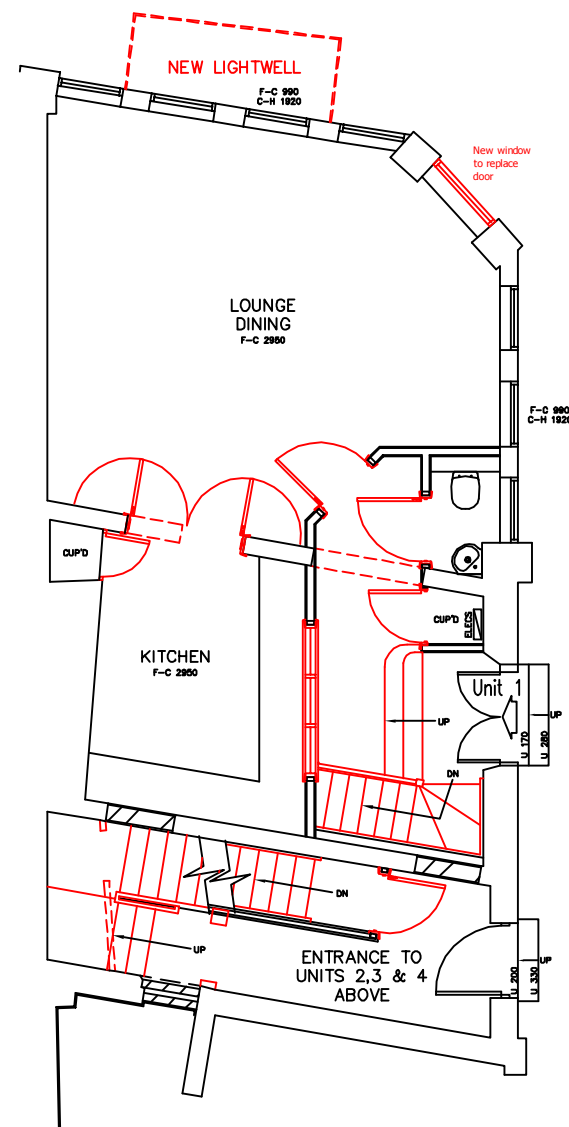


APPROVED GROUND FLOOR PLAN Scale - 1:100

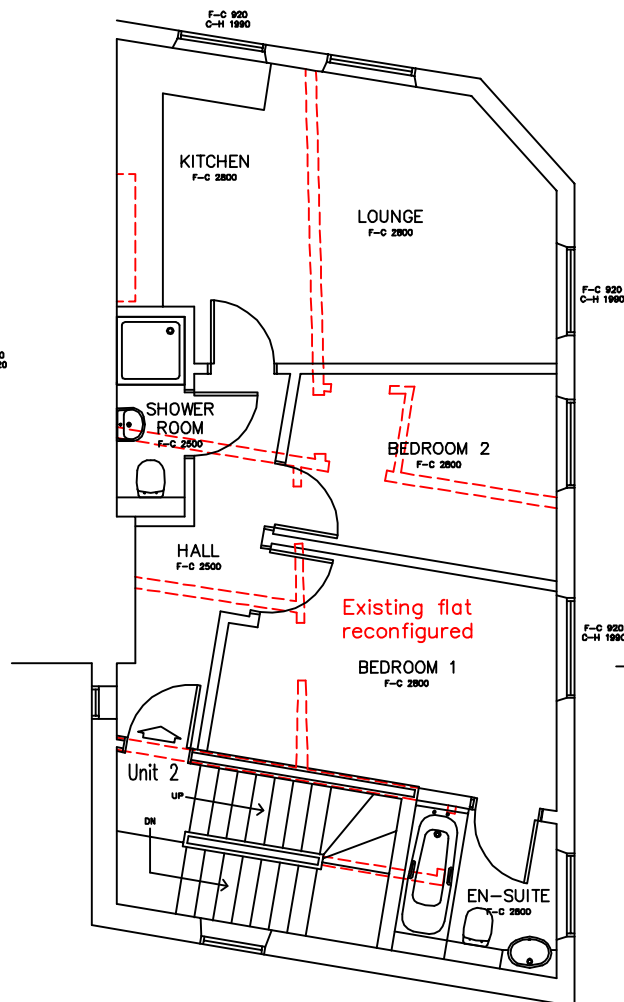

APPROVED FIRST FLOOR PLAN Scale - 1:100

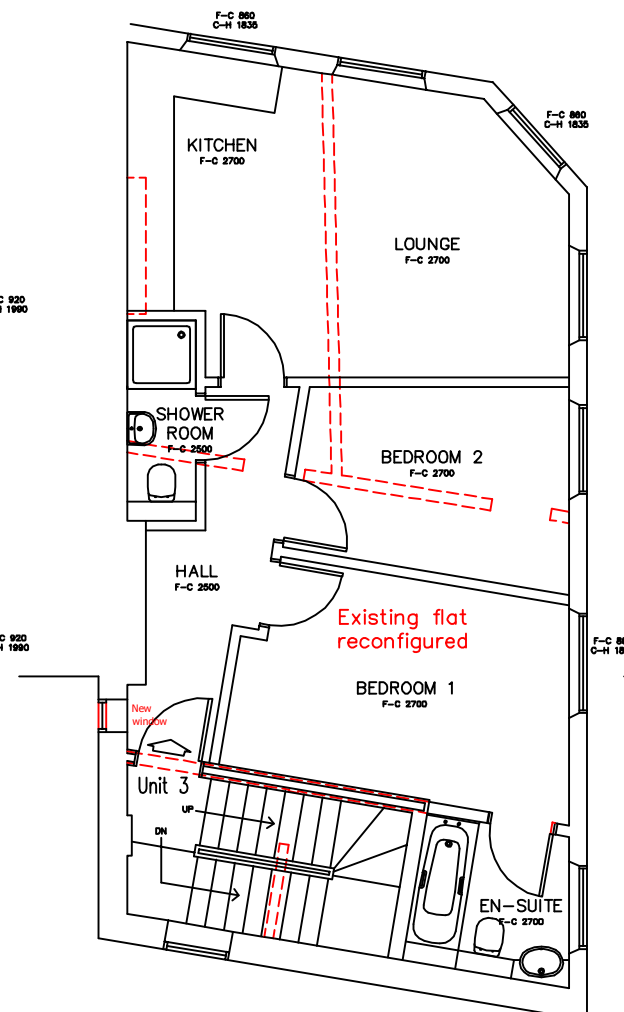

APPROVED SECOND FLOOR PLAN Scale - 1:100

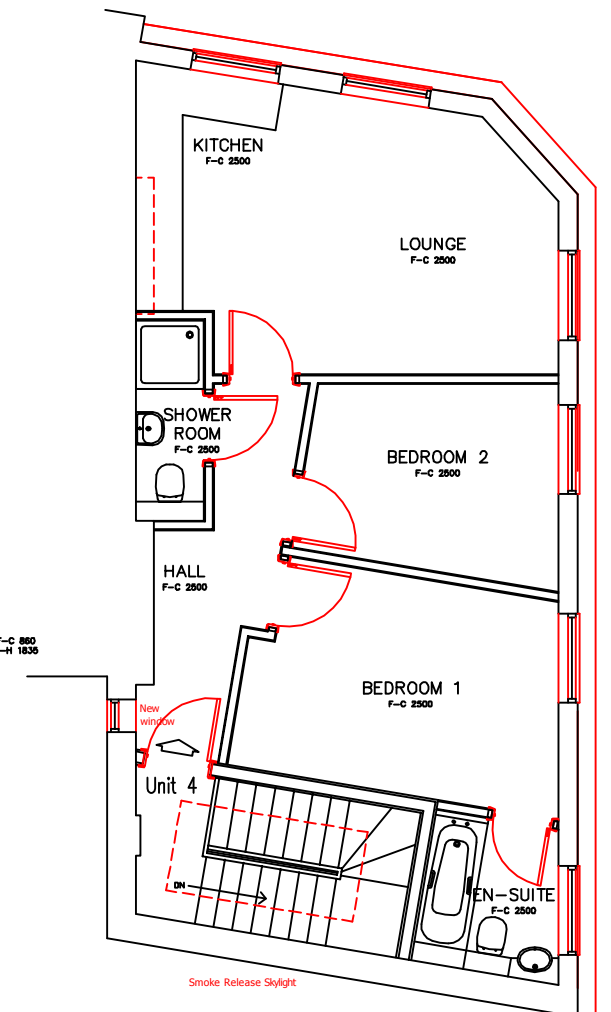

APPROVED THIRD FLOOR PLAN Scale - 1:100

APPROVED AS MINOR MATERIAL AMENDMENT APPLICATION REF 2013/6452/P

REV B - Titles changed to approved REV A - Internal layouts revised REVISIONS	18/07/2013 13/06/2013 DATE
<b>Architectural Design &amp; Planning</b>	
32 Grange Road Plymouth PL7 2HY	
t: 01752 341694 f: 07973 136874	
<b>THE DESIGN WORKS</b>	
TITLE PROPOSED FLOOR PLANS	
ADDRESS 65 HEMSTAL ROAD LONDON NW6 2AE	
CLIENT COBSTAR Ltd	
SCALE 1:100 & 1:50	
DATE JUNE 2013	
DRAWING No. 130613/PLO4	REV. B