


NOTE: This drawing is subject to copyright, no portion is to be used without prior consent. This scheme is subject to Town Planning, Building Regulations and all other necessary consents. Dimensions, Areas and levels where given are subject to a site survey and are to be checked on site prior to construction.

0 5 10 15 20 25m

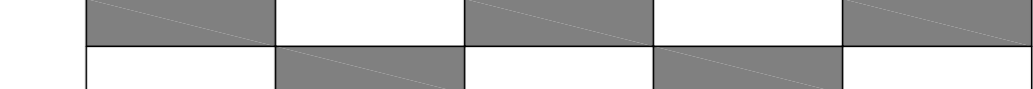


Scale bar @ 1:200

0 1 2 3 4 5m




Scale bar @ 1:50

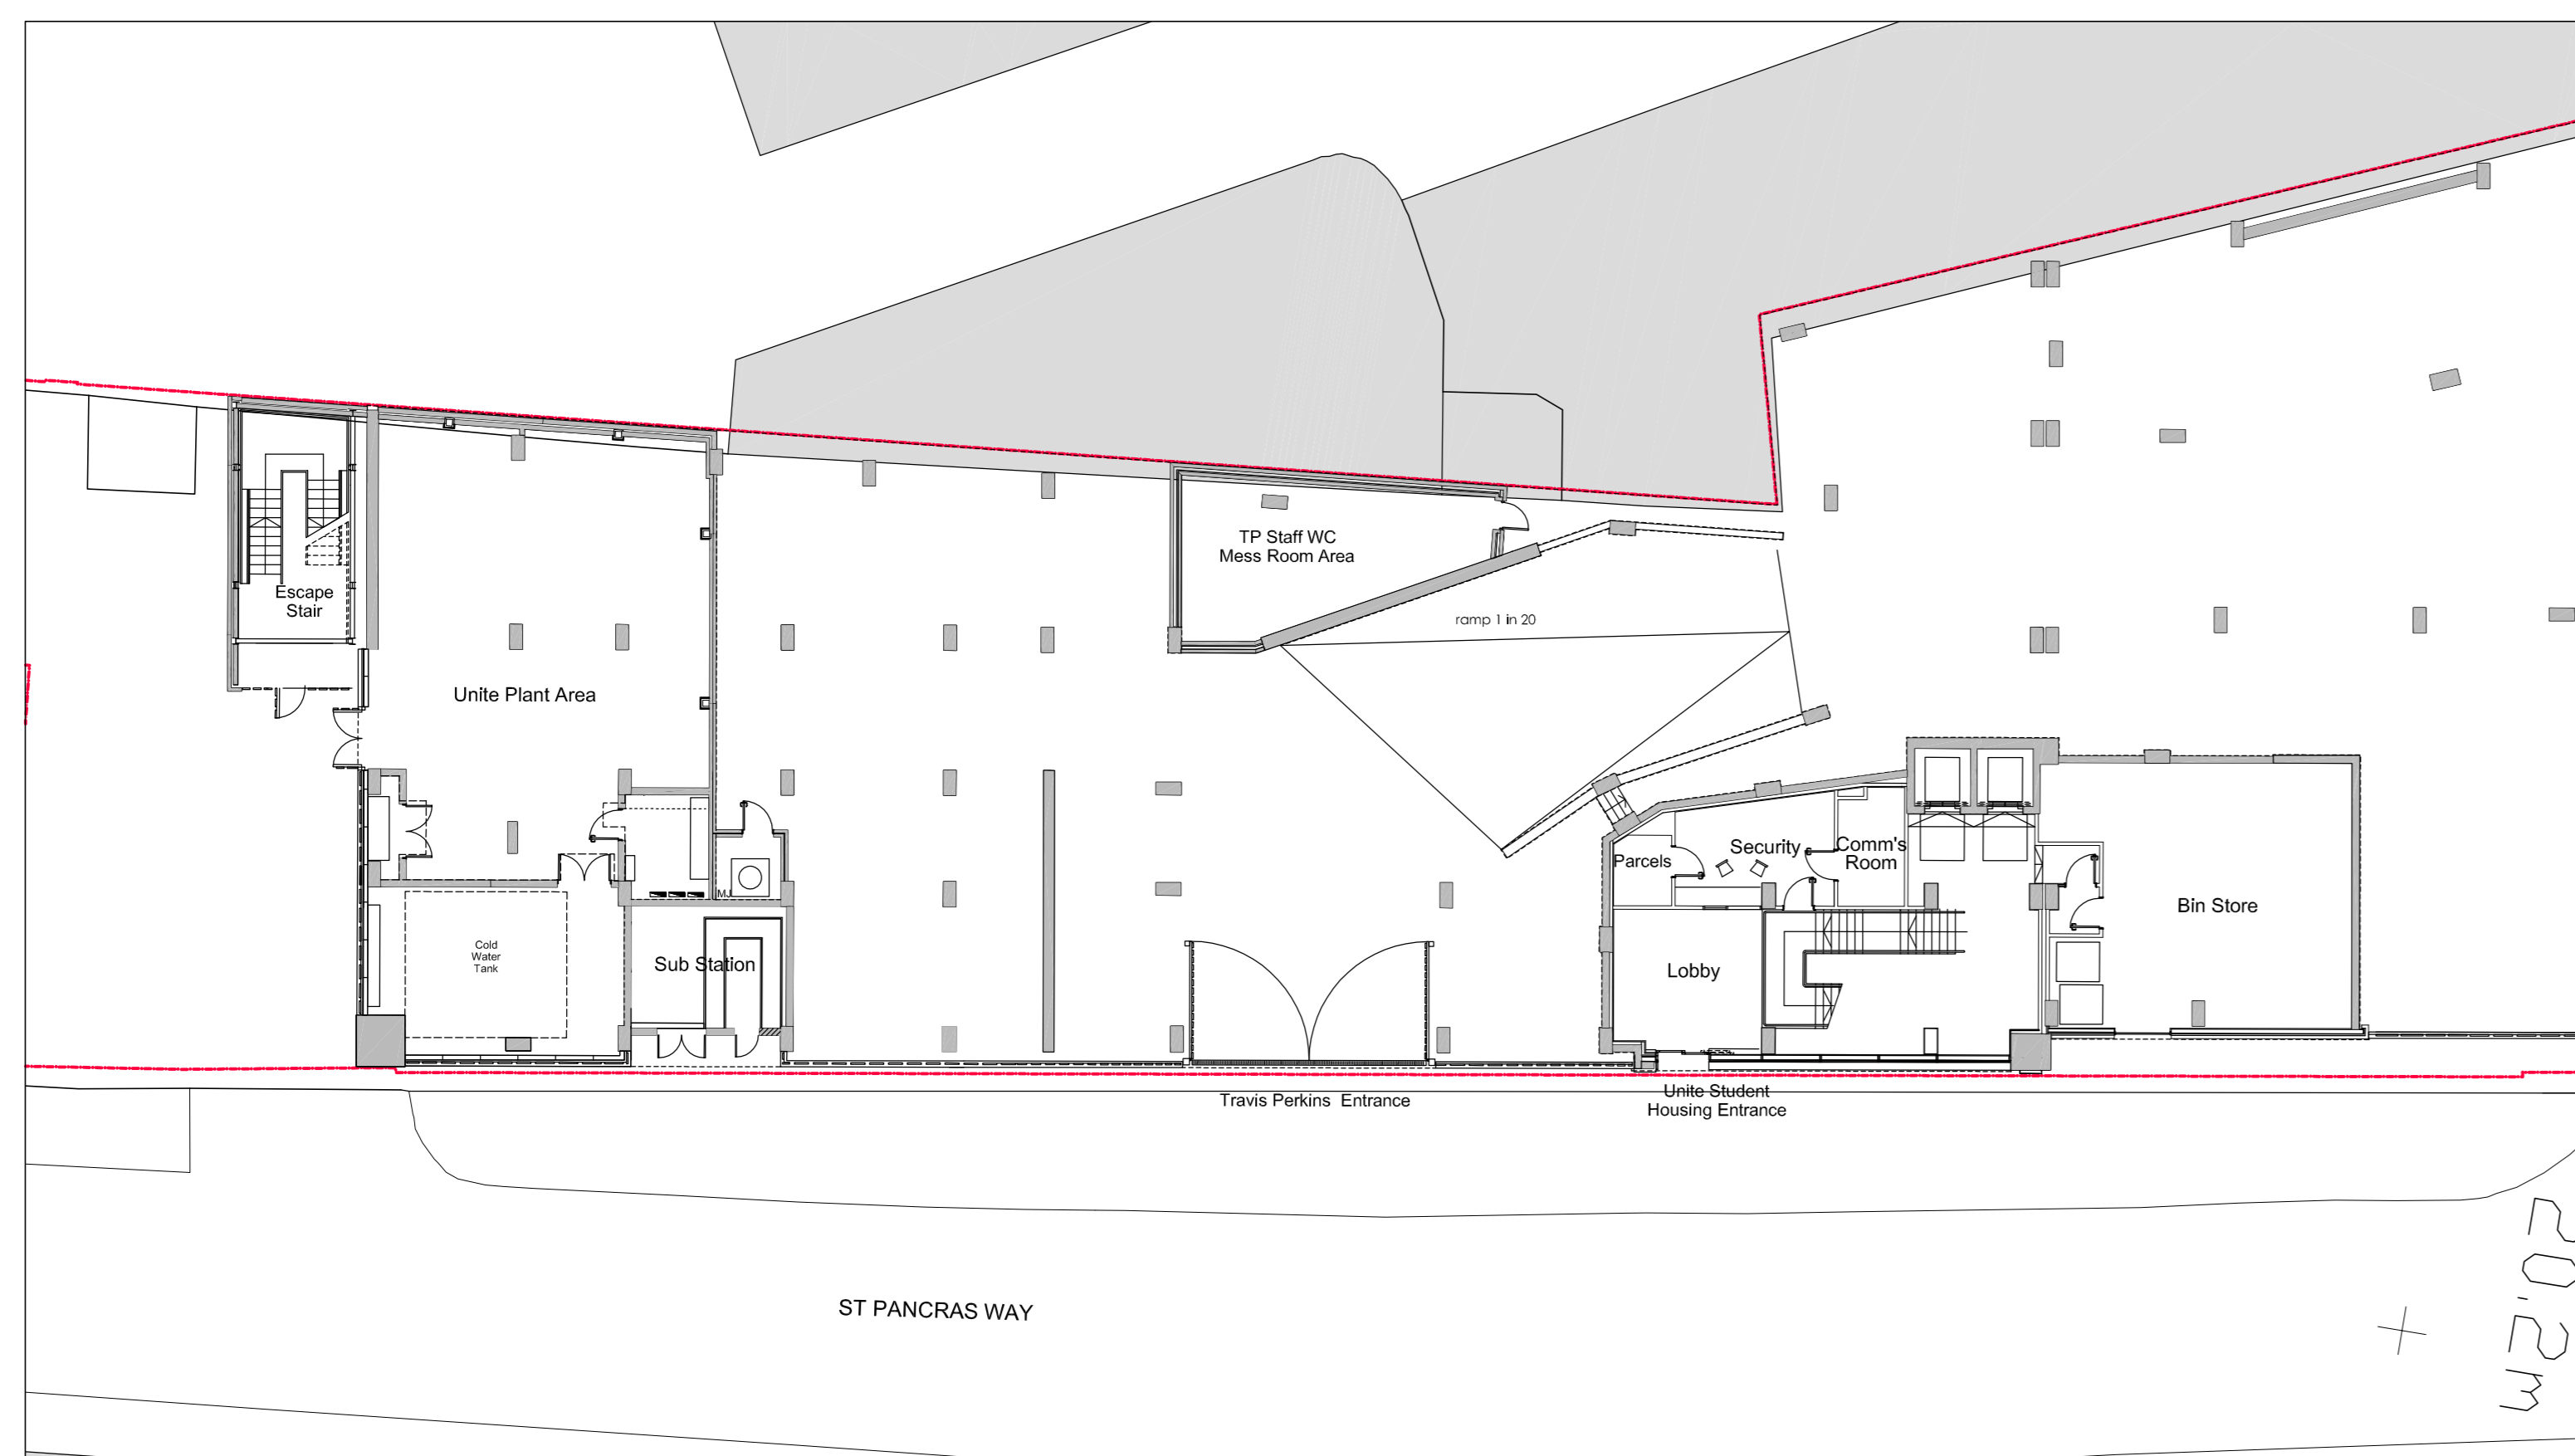

Existing Site Plan
1:200




Existing Elevation
1:200

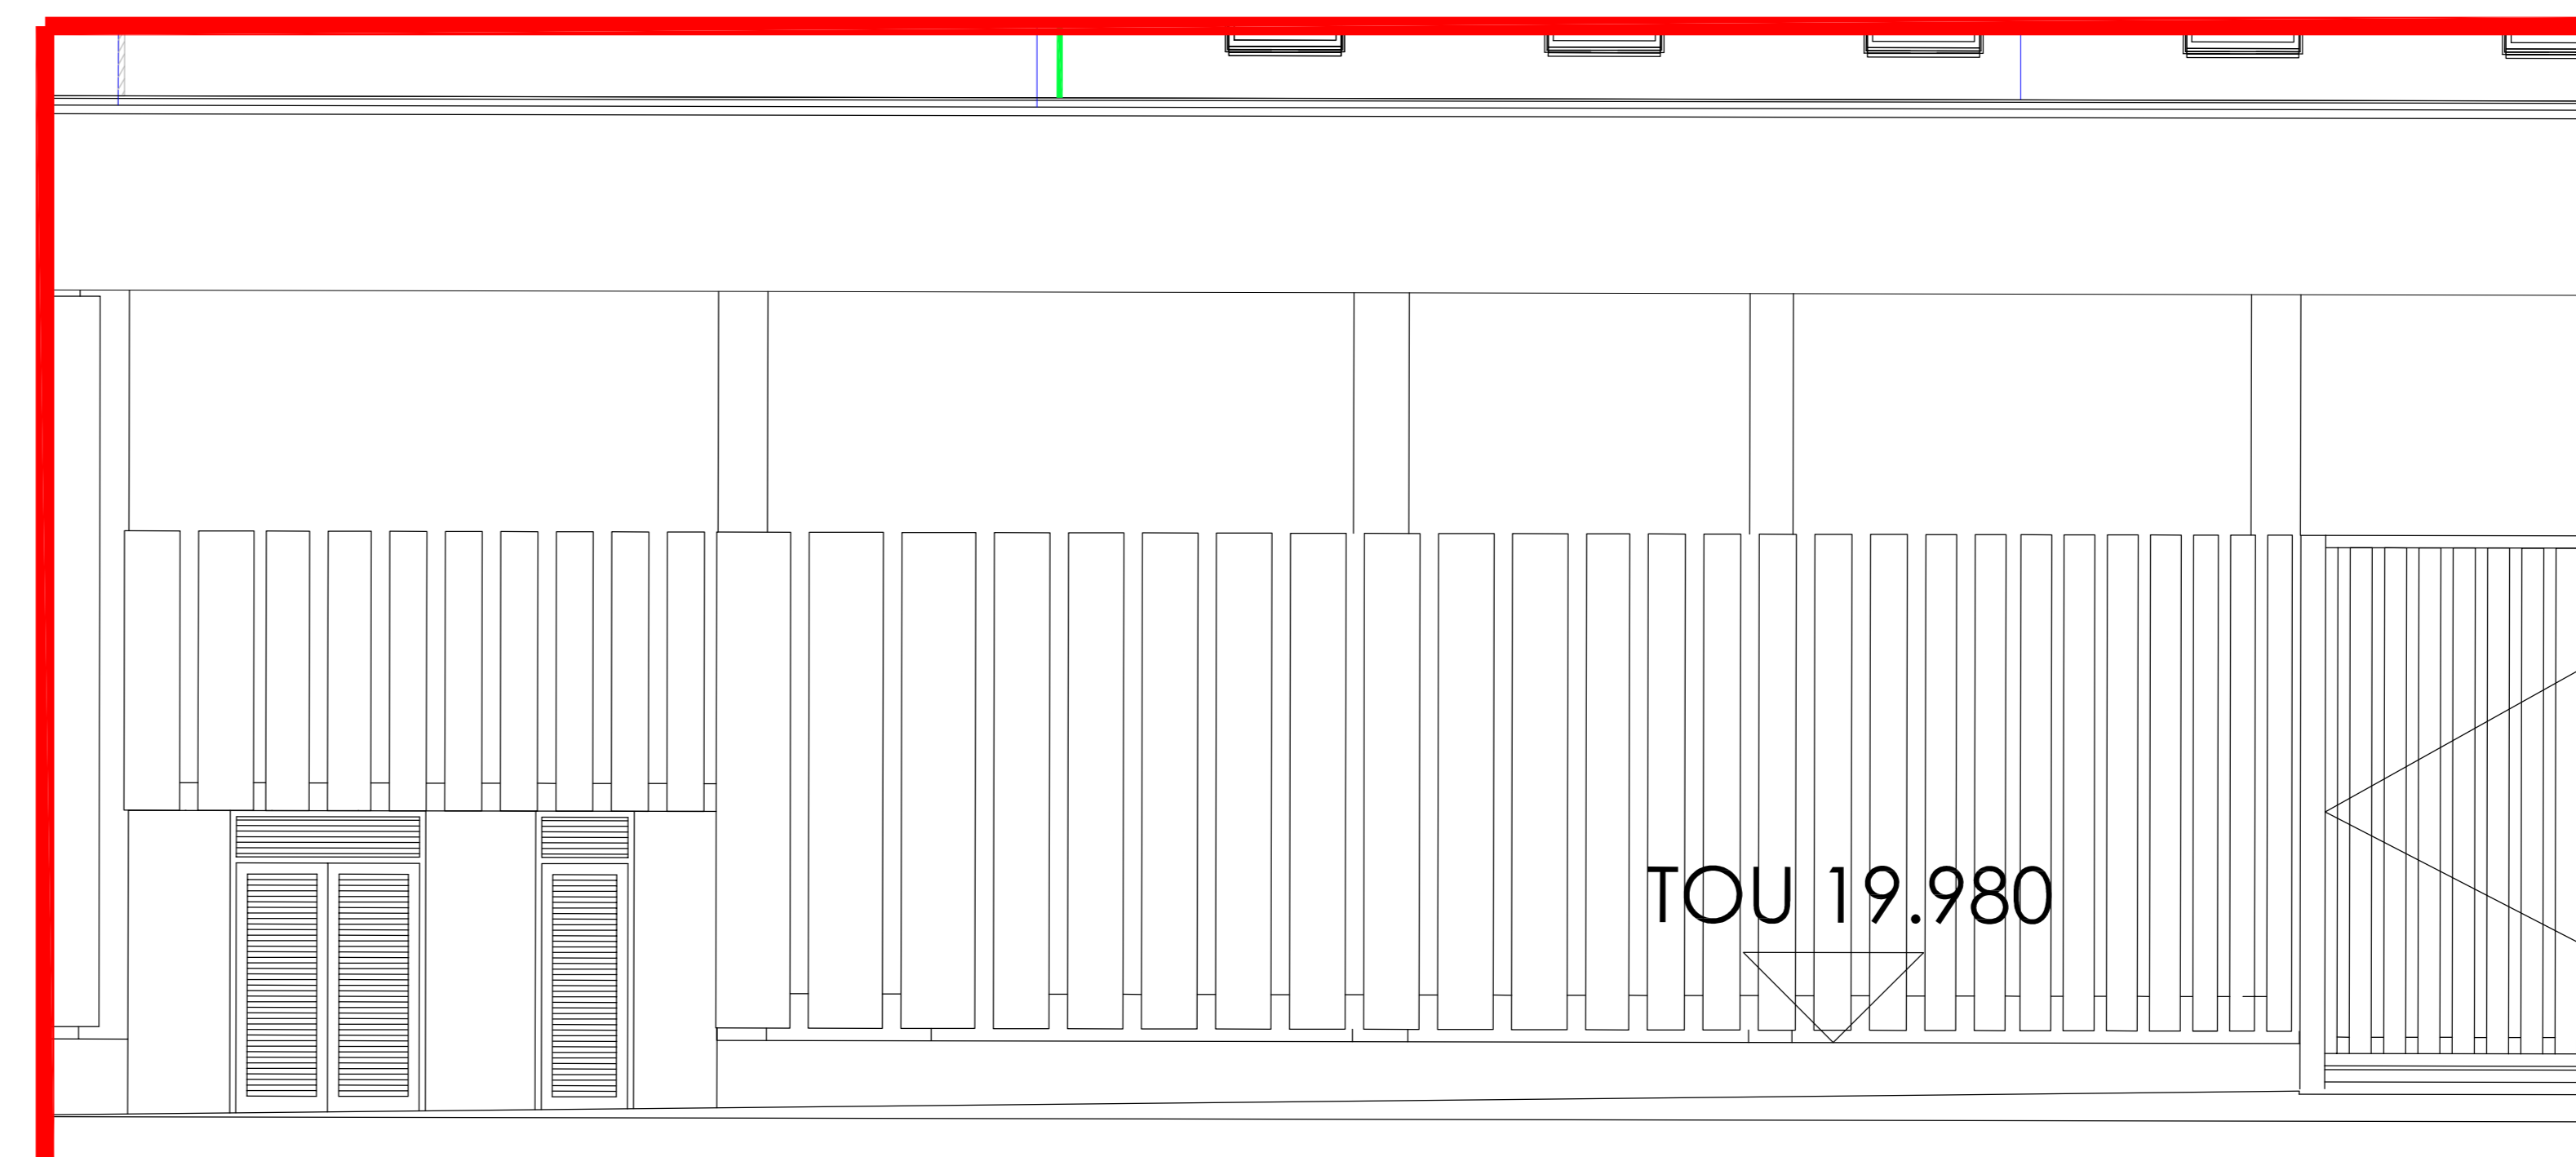

Existing Detailed Elevation
1:50

TOU 19.980

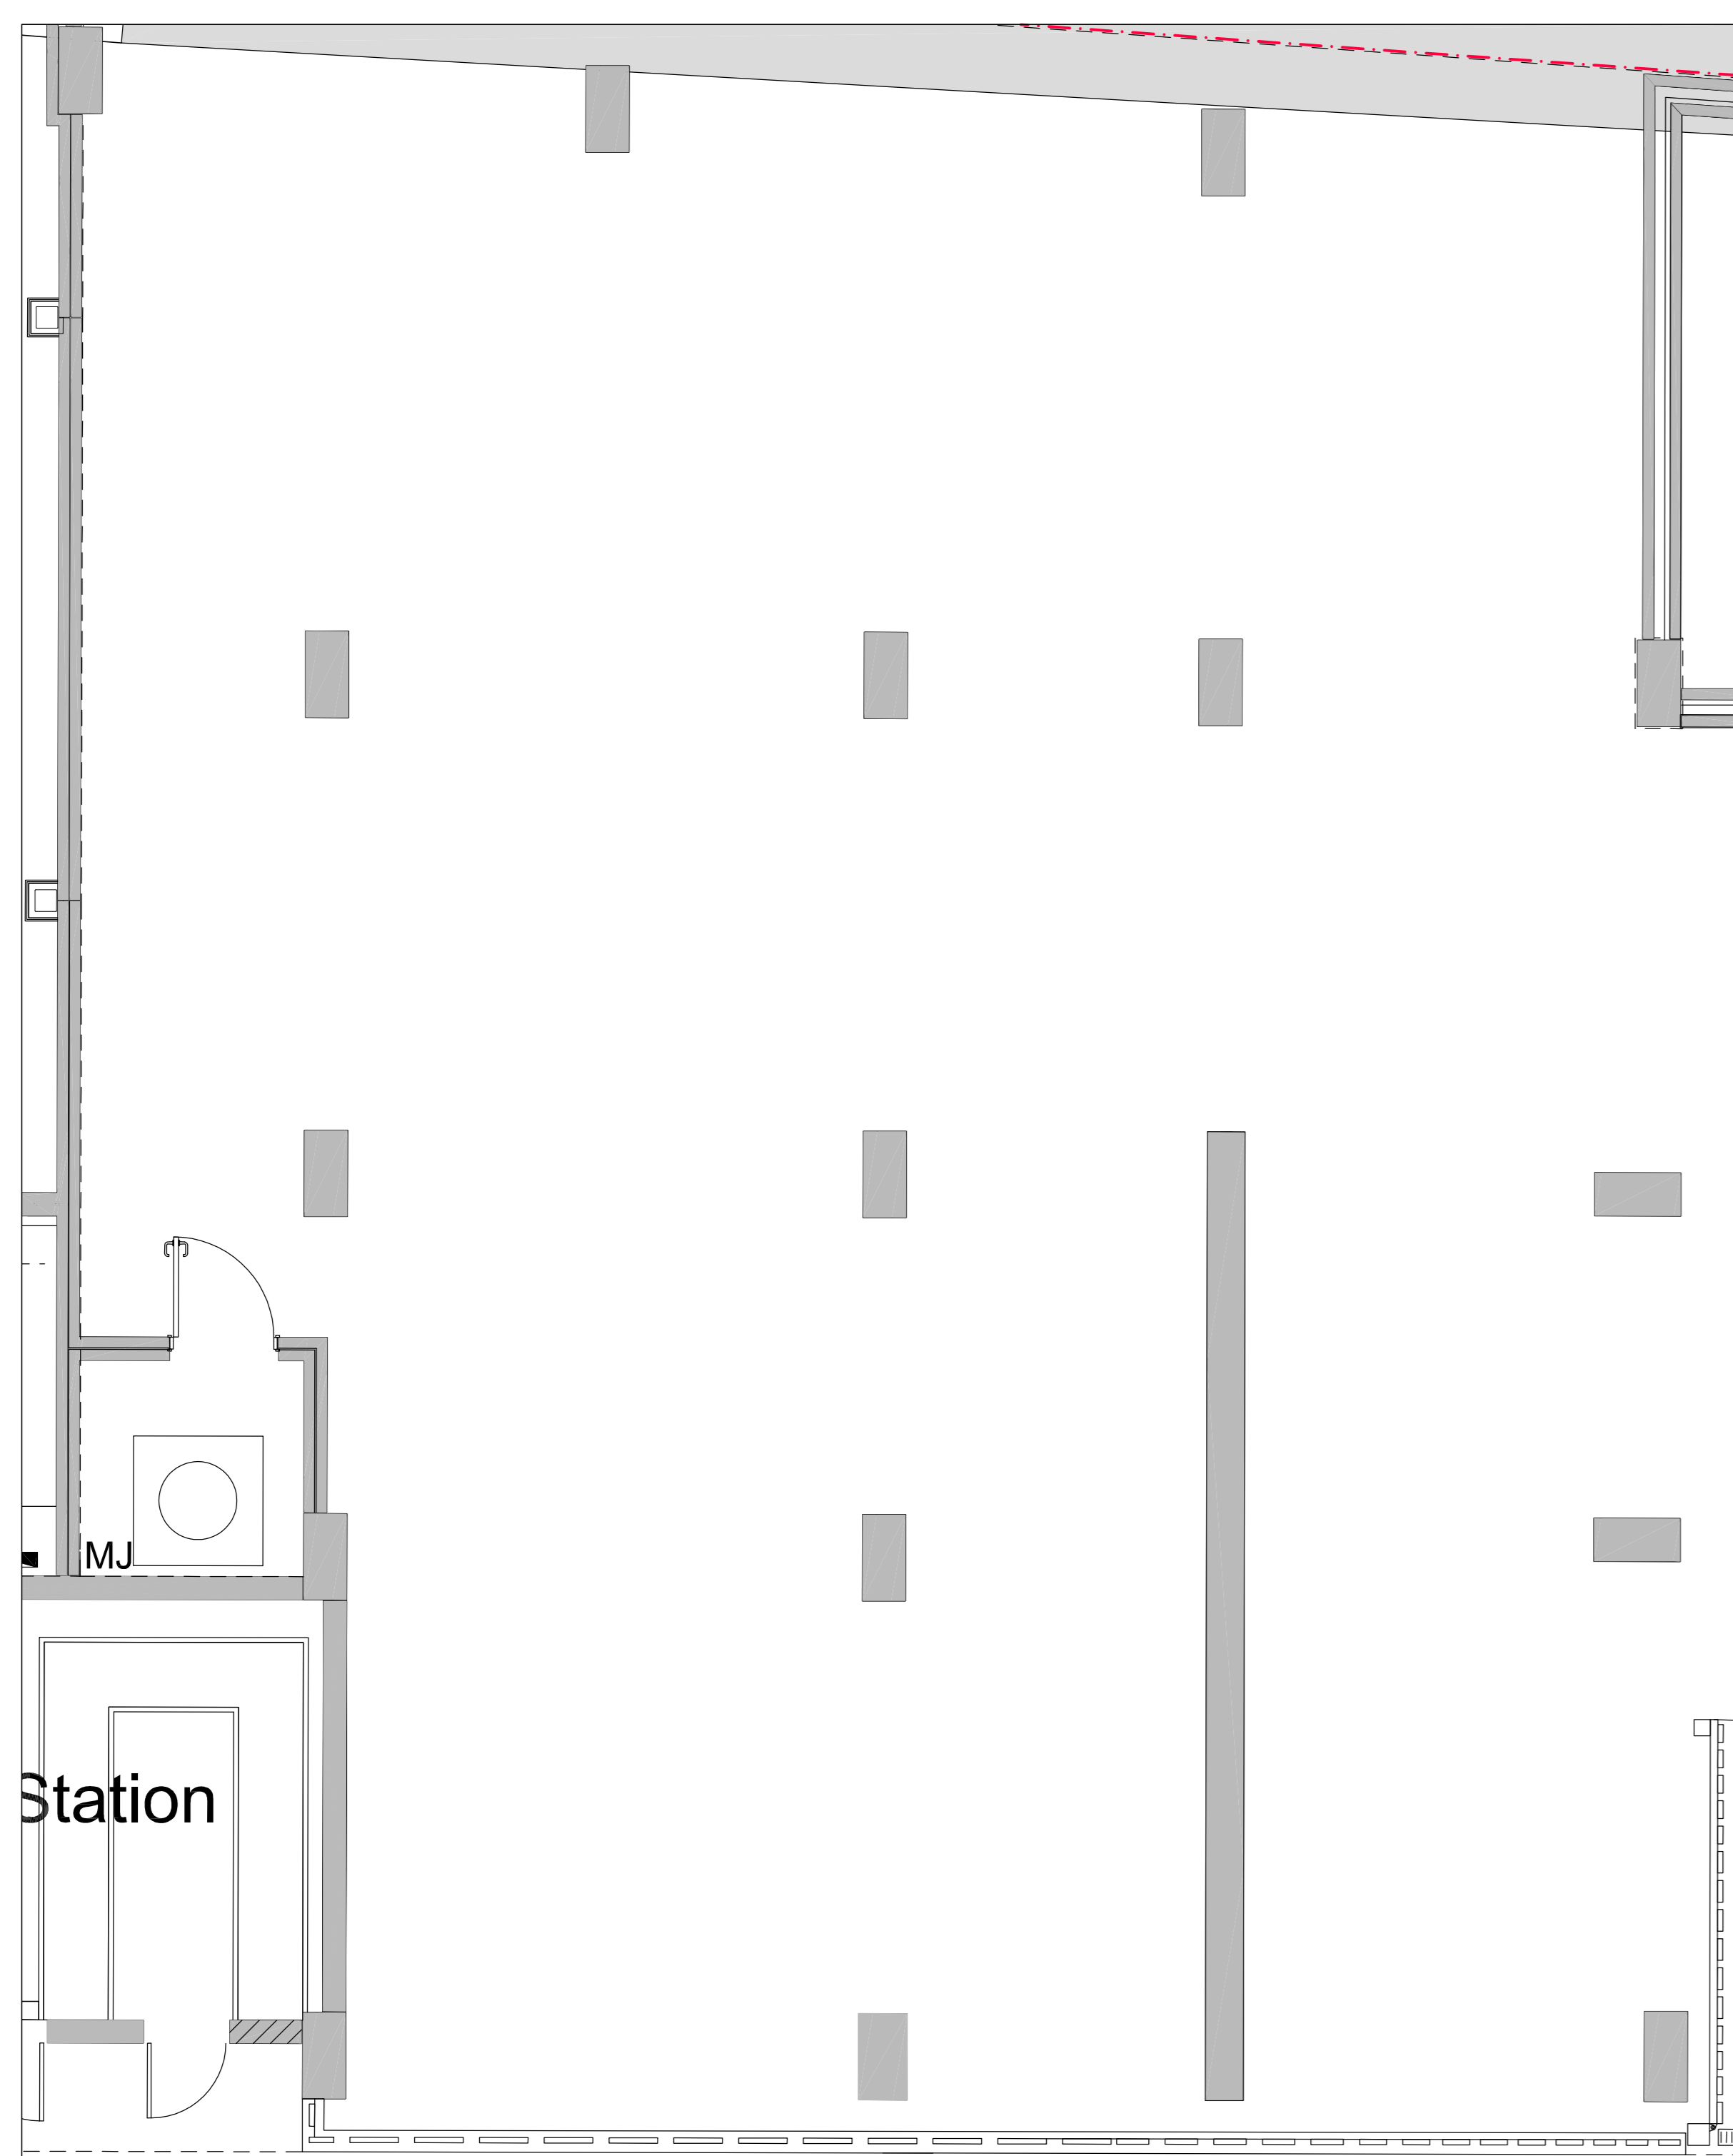

Existing Ground Floor Plan
1:50

A 14.07.14 Ground floor note added	
bwp	bourne wood partnership.
<small>SALISBURY HALL, LONDON COLNEY ST ALBANS, HERTFORDSHIRE, AL3 2BU Tel: 01727 821267 Fax: 01727 826667 E: enquiries@bournewood.co.uk</small>	
Client / Project:	
Travis Perkins, 11-13 St Pancras Way, London, NW1 0PT	
Drawing Title:	
Existing Site Plan, Floor Plans And Elevations	
Drawn By:	Date:
LG	May 2014
Scale:	Size:
AS SHOWN	A0
Job / Drawing Number:	Revision:
1638-PL02	A