


Project	HUNTER - REFIT
Status	FEASIBILITY

Revision	Drawn by	Description	Date
A	AH	Feasibility	07/07/2014
B	AH	Feasibility signed off - To Draft	11/07/2014

Status	Process	Included
DFT	Feasibility	
DFT	Checklist	
DFT	Building Reg.	
BLD	FRS Design	
BLD	M&E	

This drawing package is to be read in conjunction with all relevant consultants, sub-contractors and specialist drawings.

All dimensions and levels are to be checked on site before any construction begin, any discrepancies are to be reported to the relevant Project Manager.

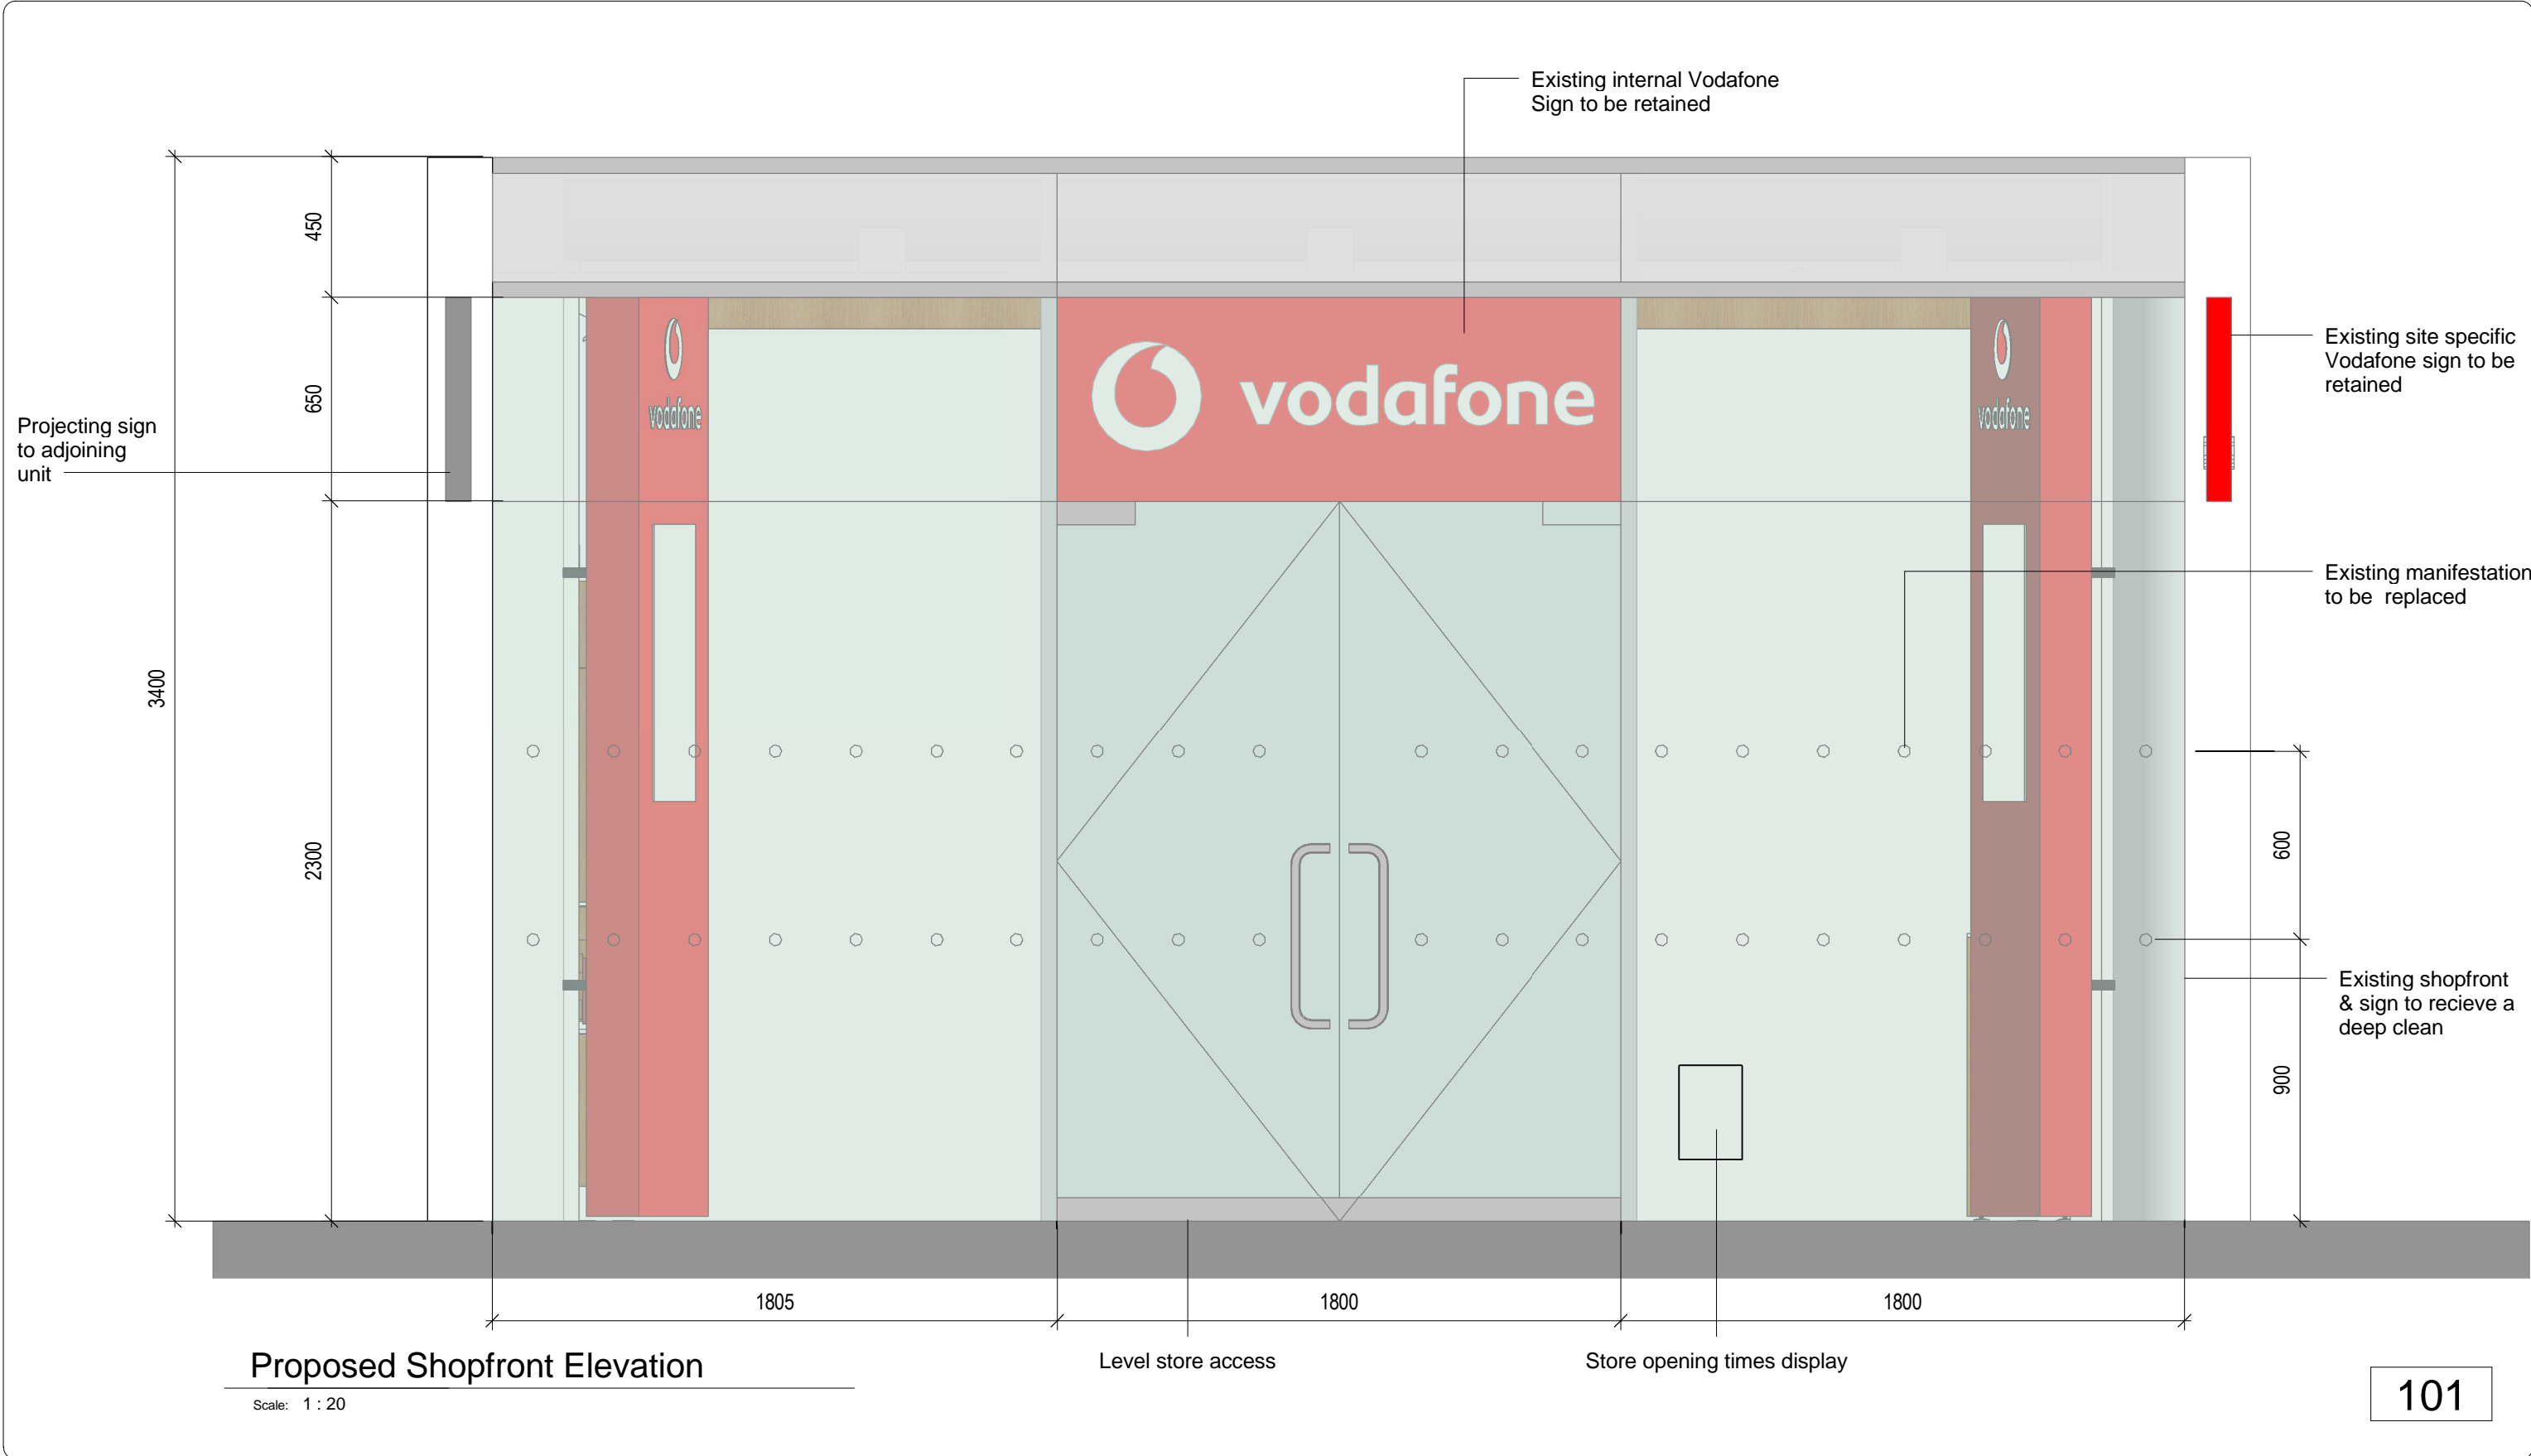

Shop	Brunswick
Title	Proposed Front Elevation
Drawn	ADW
Date	11.07.14
Rev	B
Status	DFT

Address	Unit 20, Brunswick Shopping Centre, London, WC1N 1AY						
Store Code	60125	Format	OSHPC	Scale	1 : 20	Size	A3


© This drawing is copyright of Vodafone Property

All dimensions are in millimeters
Do not scale from this drawing

Vodafone Property, Vodafone House, The Connection,
Newbury, Berkshire, RG14 2FN
TEL: (0)1635 33251 FAX: (0)1635 31127



101

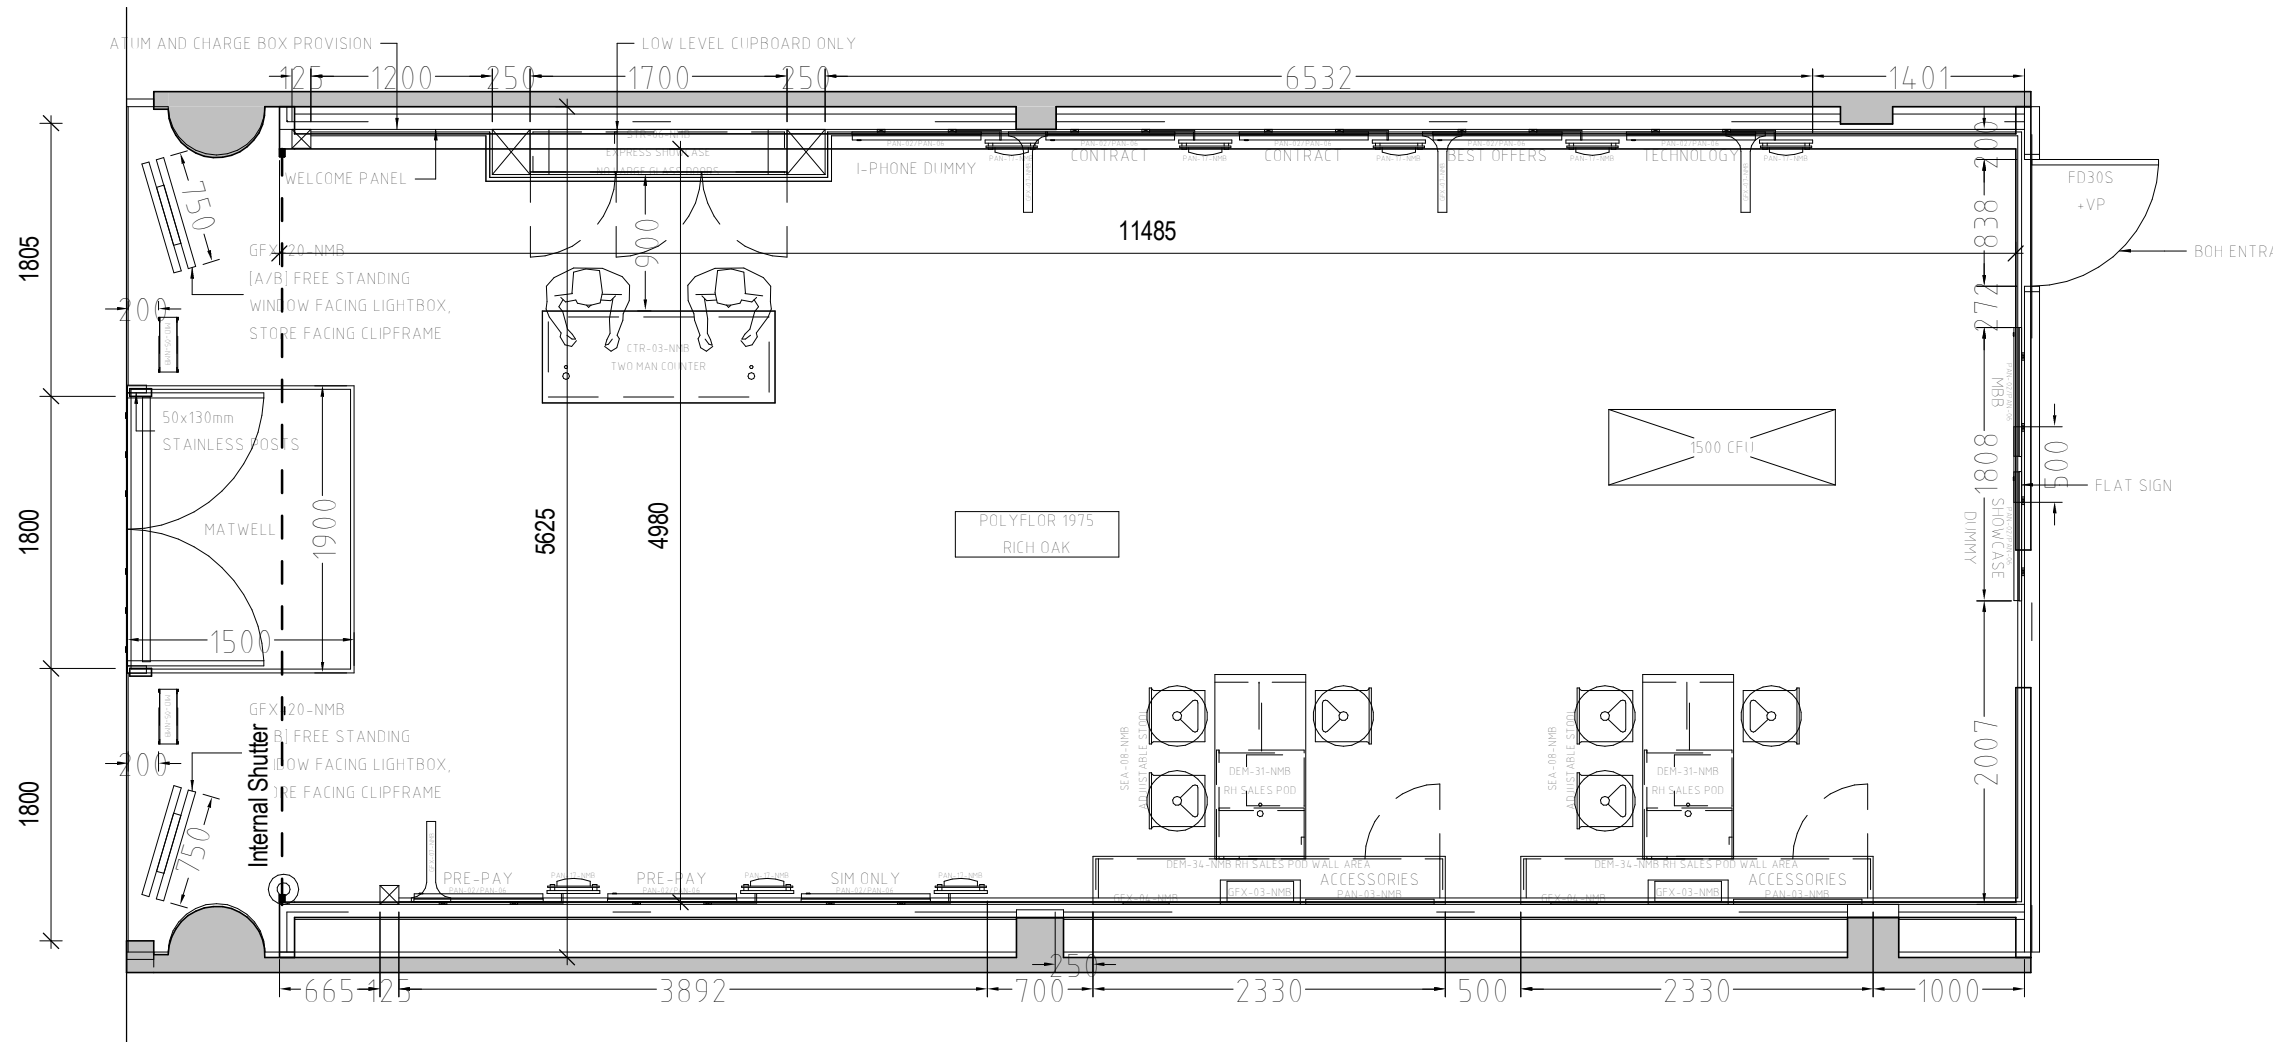

Existing Retail Area

Scale: 1 : 50


102.1

Shop	Brunswick							Address	Unit 20, Brunswick Shopping Centre, London, WC1N 1AY						
Title	Existing Retail Area														
Drawn	ADW	Date	11.07.14	Rev	B	Status	DFT	Store Code	60125	Format	OSHPC	Scale	1 : 50	Size	A3

© This drawing is copyright of Vodafone Property
 All dimensions are in millimeters
 Do not scale from this drawing

Vodafone Property, Vodafone House, The Connection,
 Newbury, Berkshire, RG14 2FN
 TEL: (0)1635 33251 FAX: (0)1635 31127



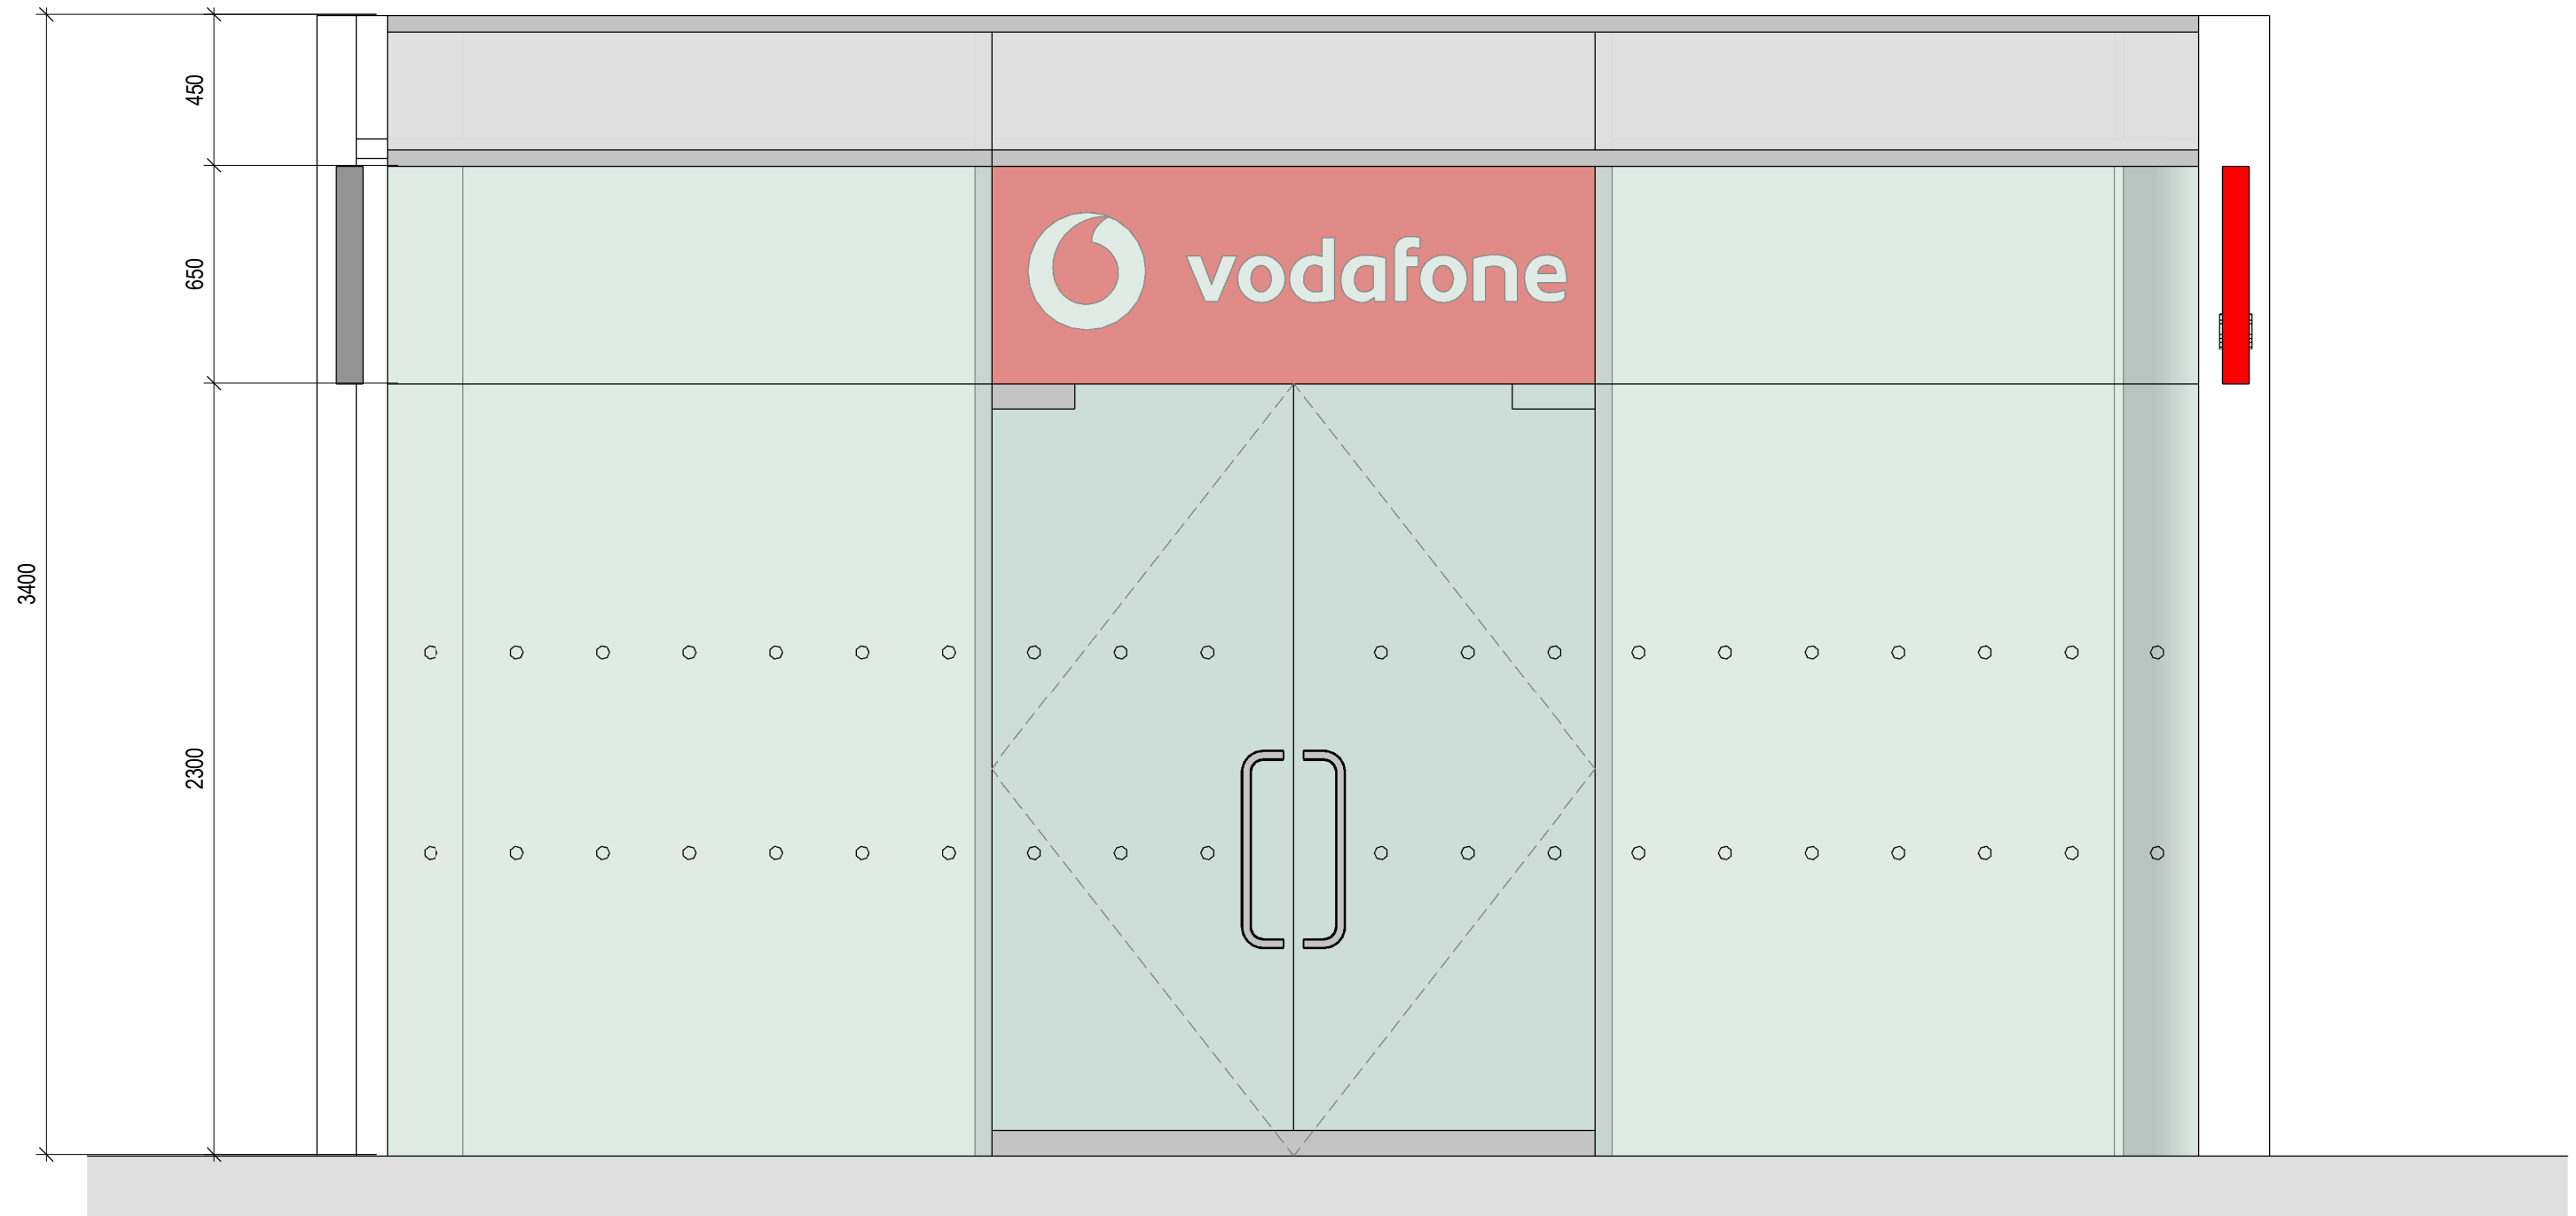

Existing Shopfront Elevation

Scale: 1 : 20

102.2


Shop	Brunswick							Address	Unit 20, Brunswick Shopping Centre, London, WC1N 1AY						
Title	Existing Shopfront Elevation														
Drawn	ADW	Date	11.07.14	Rev	B	Status	DFT	Store Code	60125	Format	OSHPC	Scale	1 : 20	Size	A3

© This drawing is copyright of Vodafone Property
 All dimensions are in millimeters
 Do not scale from this drawing
 Vodafone Property, Vodafone House, The Connection,
 Newbury, Berkshire, RG14 2FN
 TEL: (0)1635 33251 FAX: (0)1635 31127



CEILING LEGEND

- Adjustable down light - 35W in timber Slat ceiling, 20W in suspended ceiling system
- Recessed flush adjustable 20W down light
- Twin adjustable 35W down lights
- Surface mounted Compact fluorescent
- Surface mounted 3000k perimeter lighting warm white T5 linear fluorescent battens
- Linear fluorescent - spec tbc
- Lighting linear track
- E-EXIT Illuminated Emergency Exit Sign
- LED Emergency spot light
- Square Luminaire - 600x600 Grid - 'E' denotes integrated emergency pack
- V100 ceiling Slat at 150mm centres
- Sprinkler position
- Smoke Sensor
- Heat Sensor
- Ceiling Sounder
- Speaker
- Smoke Cloak
- Cell Enhancer
- 360° Intruder Detector
- 90° Intruder Detector
- Break Glass Detector
- CCTV DOME 360° Camera
- CCTV 180° Camera
- Supply grille
- Extract grille

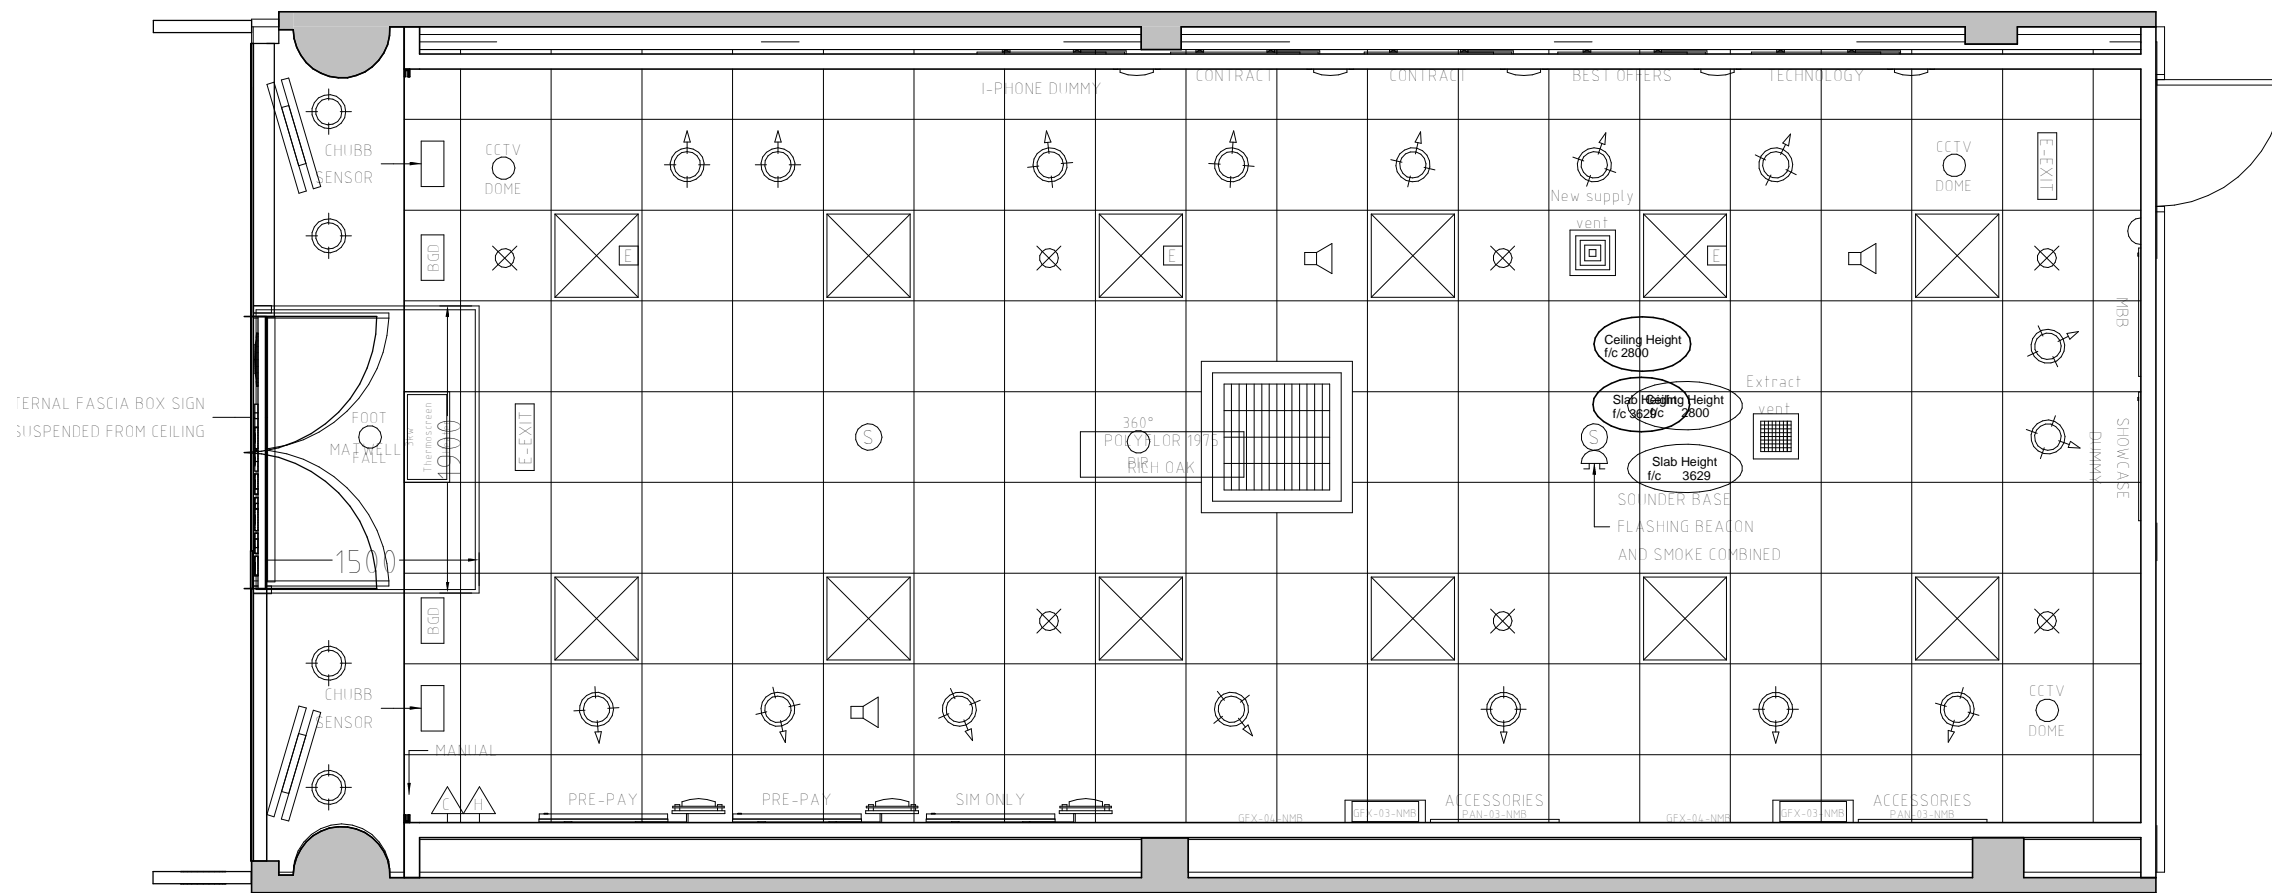

Existing Sales Floor Ceiling Plan


Scale: 1 : 50

102.3

Shop	Brunswick			Address	Unit 20, Brunswick Shopping Centre, London, WC1N 1AY															
Title	Existing Ceiling Plan				Drawn	ADW	Date	11.07.14	Rev	B	Status	DFT	Store Code	60125	Format	OSHPC	Scale	1 : 50	Size	A3

© This drawing is copyright of Vodafone Property
 All dimensions are in millimeters
 Do not scale from this drawing
 Vodafone Property, Vodafone House, The Connection,
 Newbury, Berkshire, RG14 2FN
 TEL: (0)1635 33251 FAX: (0)1635 31127



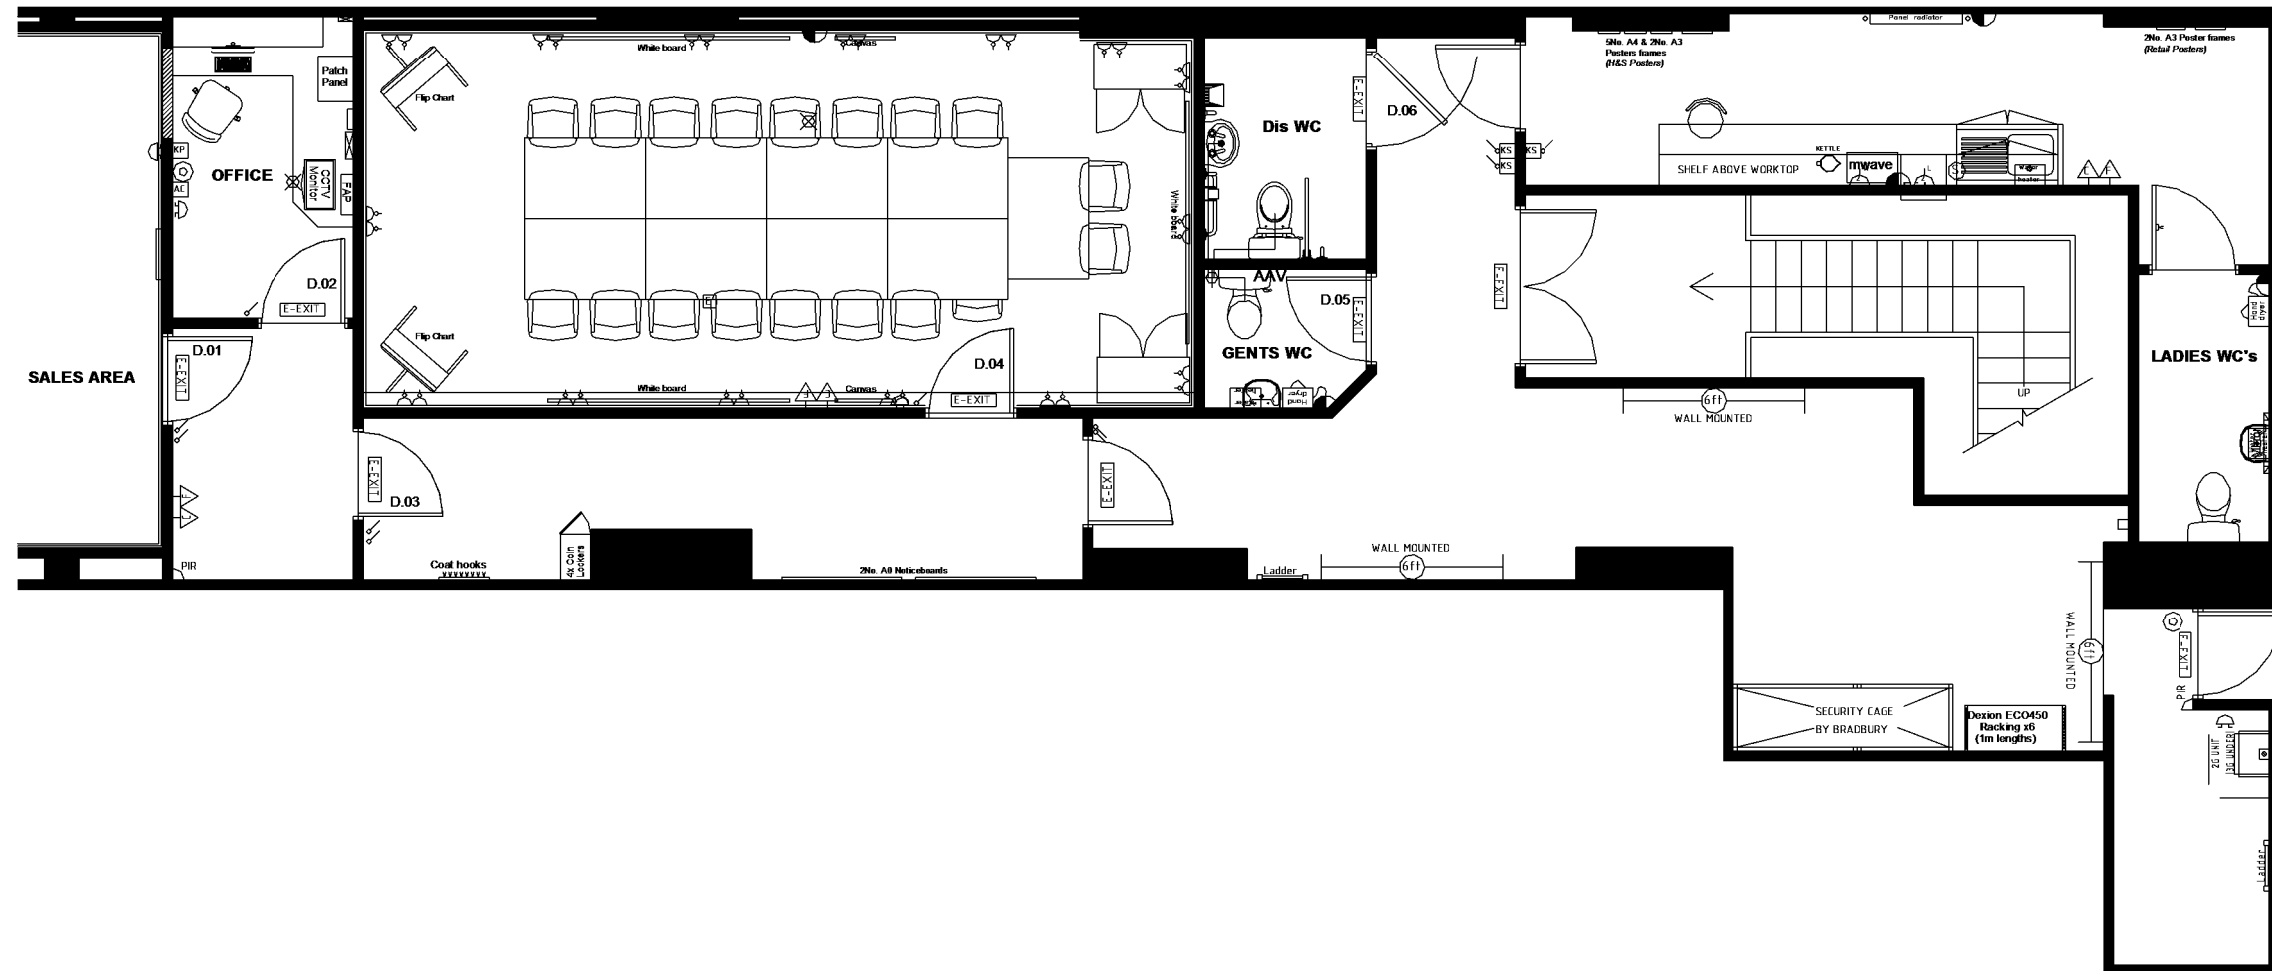

Existing Ground Floor BOH GA

Scale: 1 : 75

102.4


Shop	Brunswick							Address	Unit 20, Brunswick Shopping Centre, London, WC1N 1AY						
Title	Existing Ground Floor BOH GA														
Drawn	ADW	Date	11.07.14	Rev	B	Status	DFT	Store Code	60125	Format	OSHPC	Scale	1 : 75	Size	A3

© This drawing is copyright of Vodafone Property
 All dimensions are in millimeters
 Do not scale from this drawing
 Vodafone Property, Vodafone House, The Connection,
 Newbury, Berkshire, RG14 2FN
 TEL: (0)1635 33251 FAX: (0)1635 31127



CEILING LEGEND

- Adjustable down light - 35W in timber Slat ceiling, 20W in suspended ceiling system
- Recessed flush adjustable 20W down light
- Twin adjustable 35W down lights
- Surface mounted Compact fluorescent
- Surface mounted 3000k perimeter lighting warm white T5 linear fluorescent battens
- Linear fluorescent - spec tbc
- Lighting linear track
- E-EXIT Illuminated Emergency Exit Sign
- E LED Emergency spot light
- Square Luminaire - 600x600 Grid - 'E' denotes integrated emergency pack
- V100 ceiling Slat at 150mm centres
- Sprinkler position
- S Smoke Sensor
- H Heat Sensor
- Ceiling Sounder
- Speaker
- SC Smoke Cloak
- CE Cell Enhancer
- 360 IDS 360° Intruder Detector
- IDS 90° Intruder Detector
- Break Glass Detector
- CCTV DOME 360° Camera
- CCTV 180° Camera
- Supply grille
- Extract grille

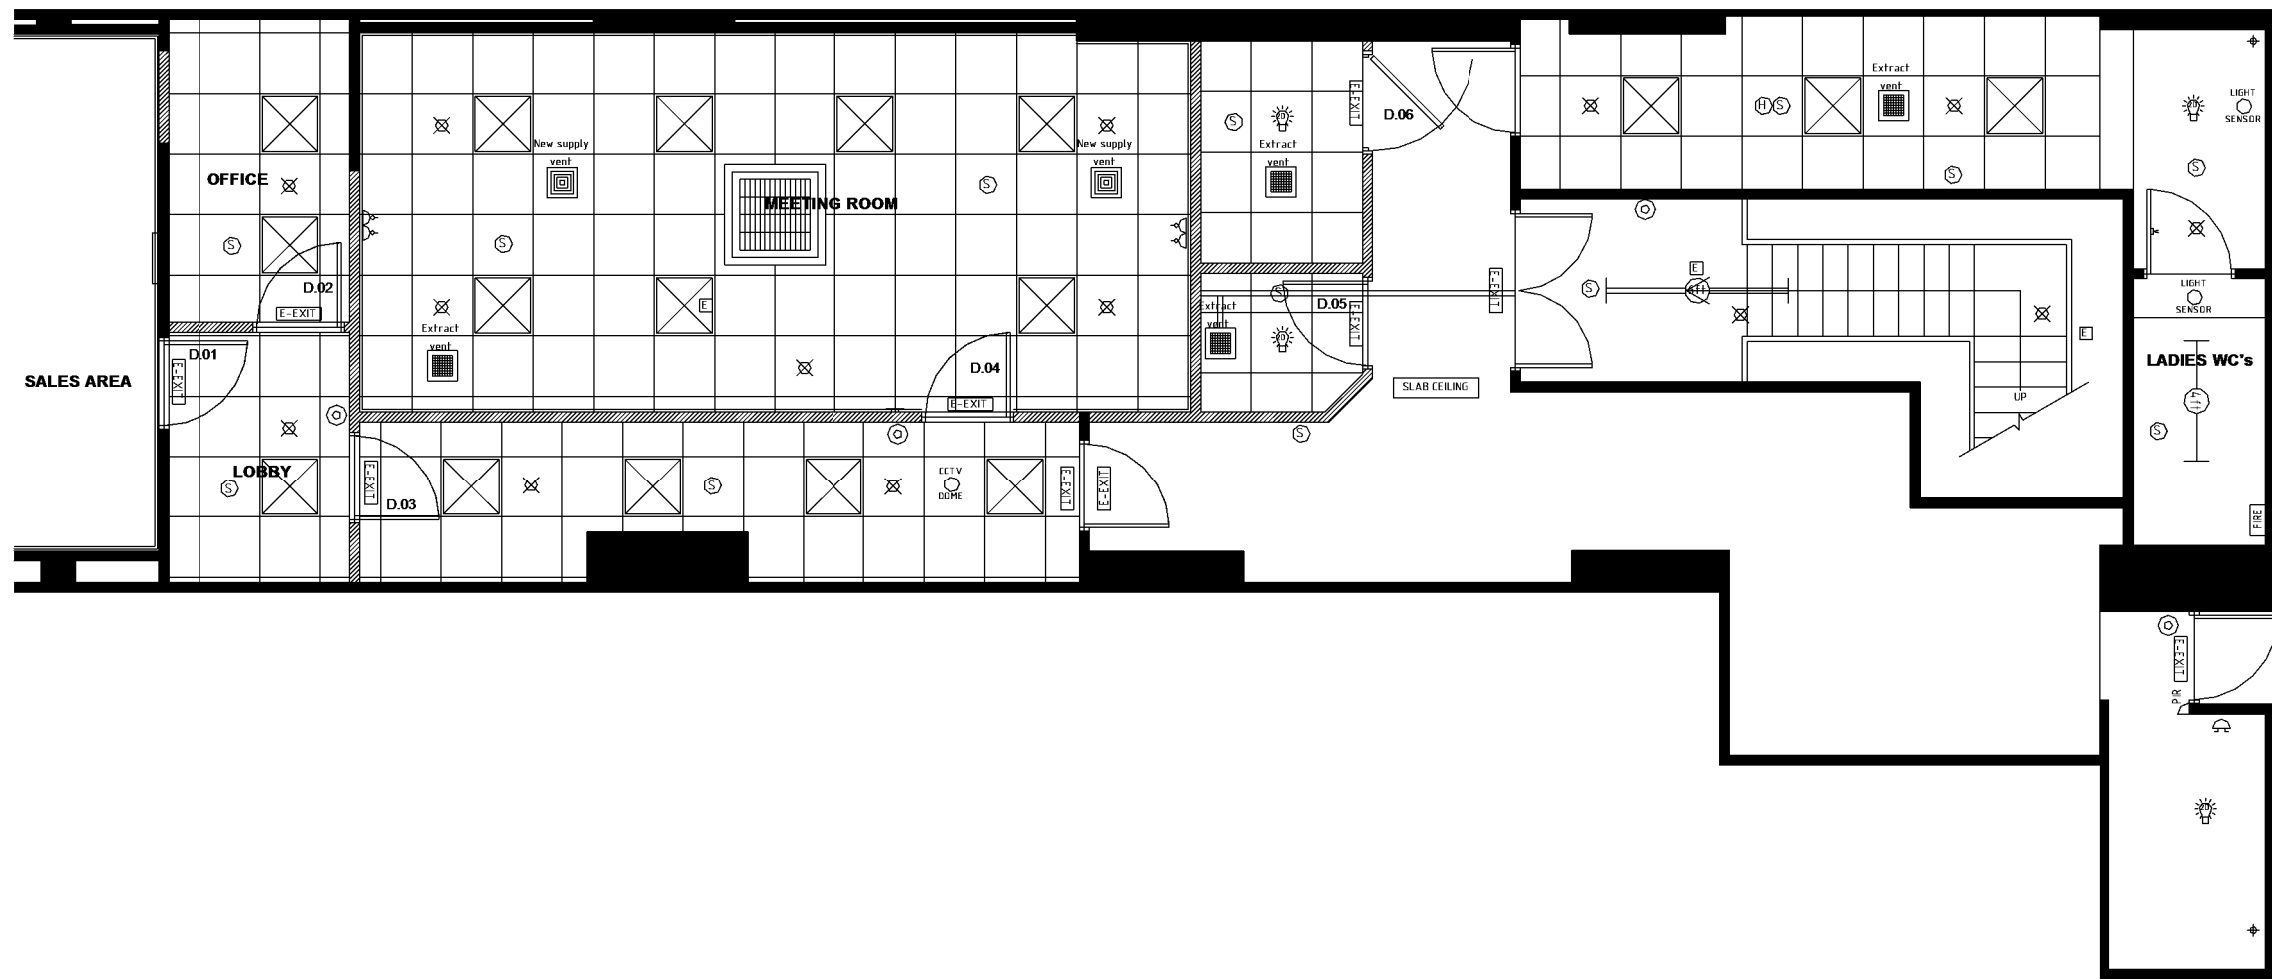

Existing Ground Floor BOH Ceiling Plan

Scale: 1 : 75


102.5

Shop	Brunswick					Address	Unit 20, Brunswick Shopping Centre, London, WC1N 1AY								
Title	Existing Ground Floor BOH Ceiling														
Drawn	ADW	Date	11.07.14	Rev	B	Status	DFT	Store Code	60125	Format	OSHPC	Scale	1 : 75	Size	A3

© This drawing is copyright of Vodafone Property
 All dimensions are in millimeters
 Do not scale from this drawing

Vodafone Property, Vodafone House, The Connection,
 Newbury, Berkshire, RG14 2FN
 TEL: (0)1635 33251 FAX: (0)1635 31127



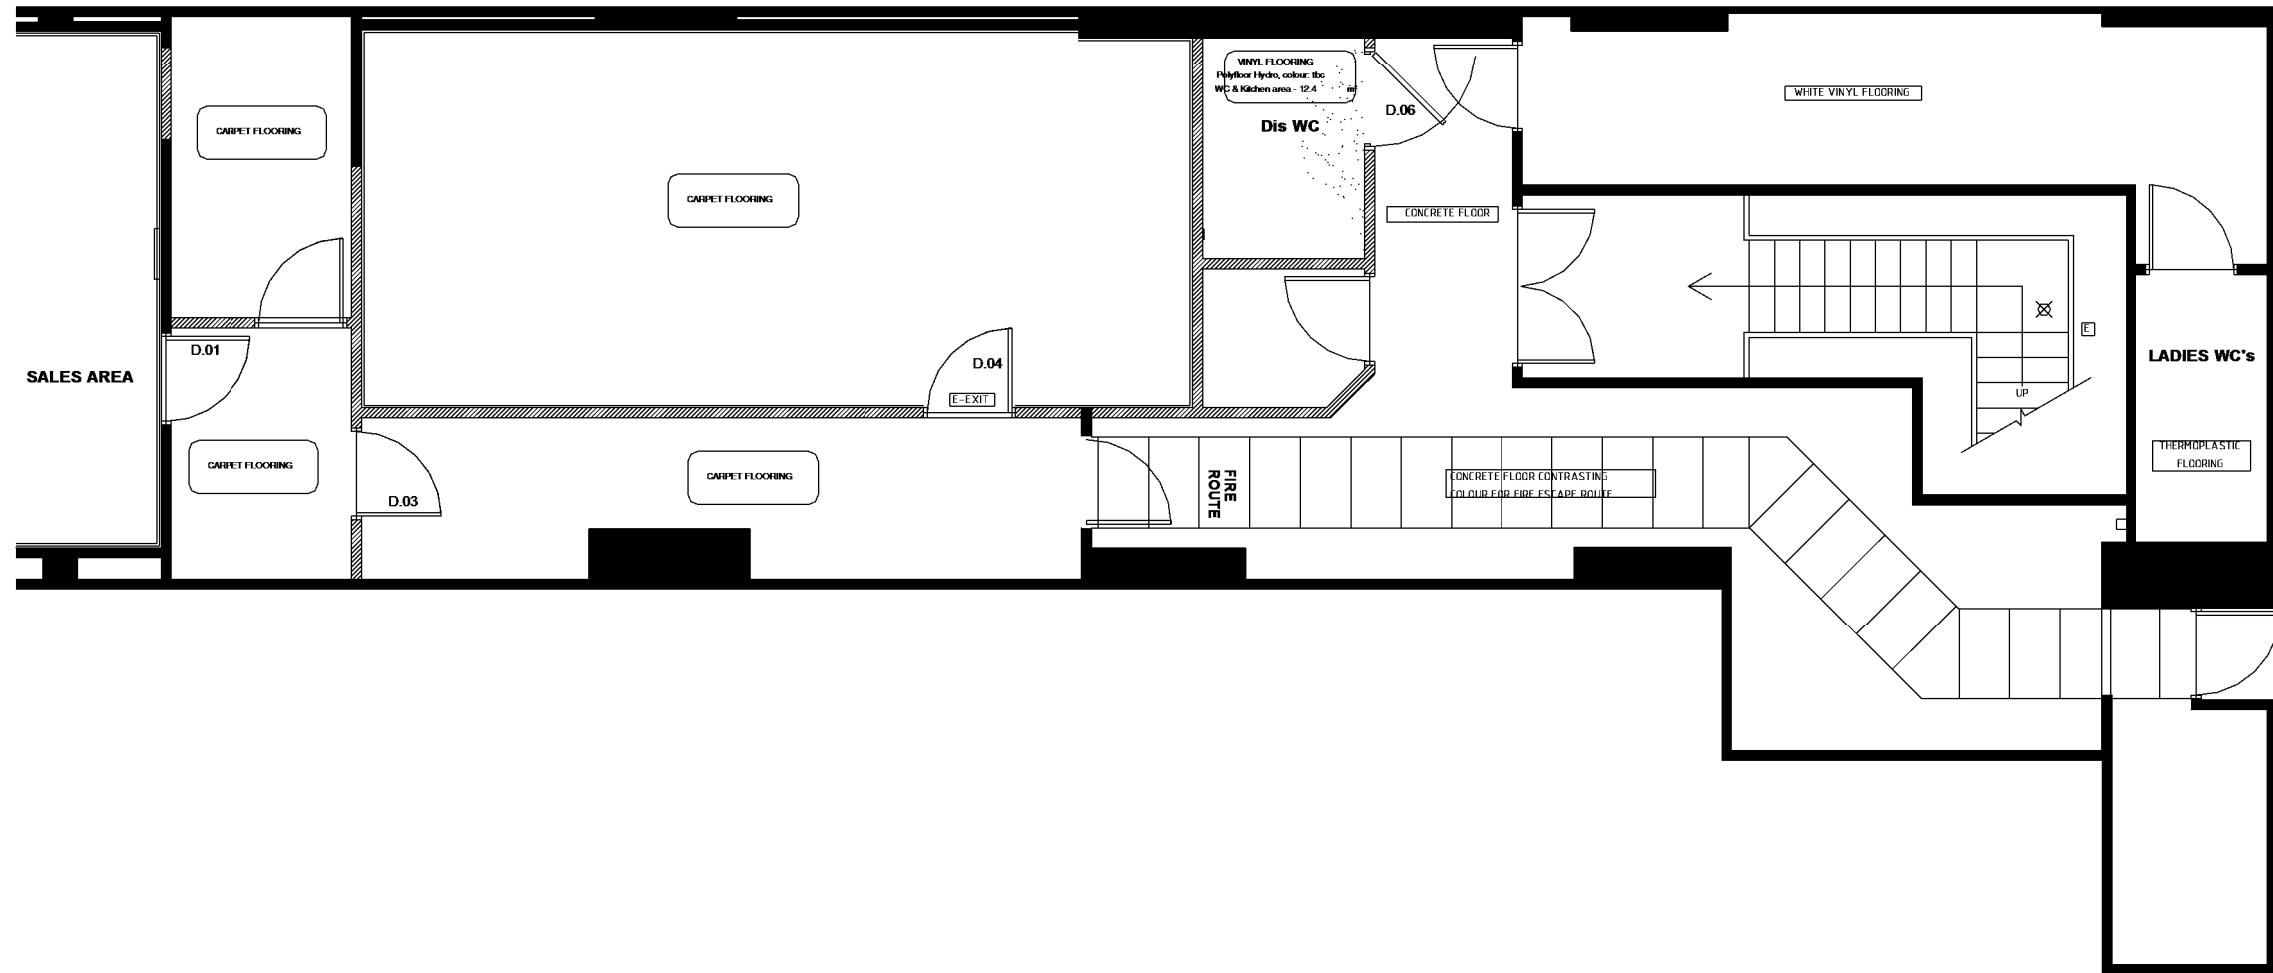

Existing Ground Floor Back of House Floor Finishes


Scale: 1 : 75

102.6

Shop	Brunswick					Address	Unit 20, Brunswick Shopping Centre, London, WC1N 1AY								
Title	Existing Ground Floor BOH Floor Finishes														
Drawn	ADW	Date	11.07.14	Rev	B	Status	DFT	Store Code	60125	Format	OSHPC	Scale	1 : 75	Size	A3

© This drawing is copyright of Vodafone Property	All dimensions are in millimeters Do not scale from this drawing
Vodafone Property, Vodafone House, The Connection, Newbury, Berkshire, RG14 2FN TEL: (0)1635 33251 FAX: (0)1635 31127	



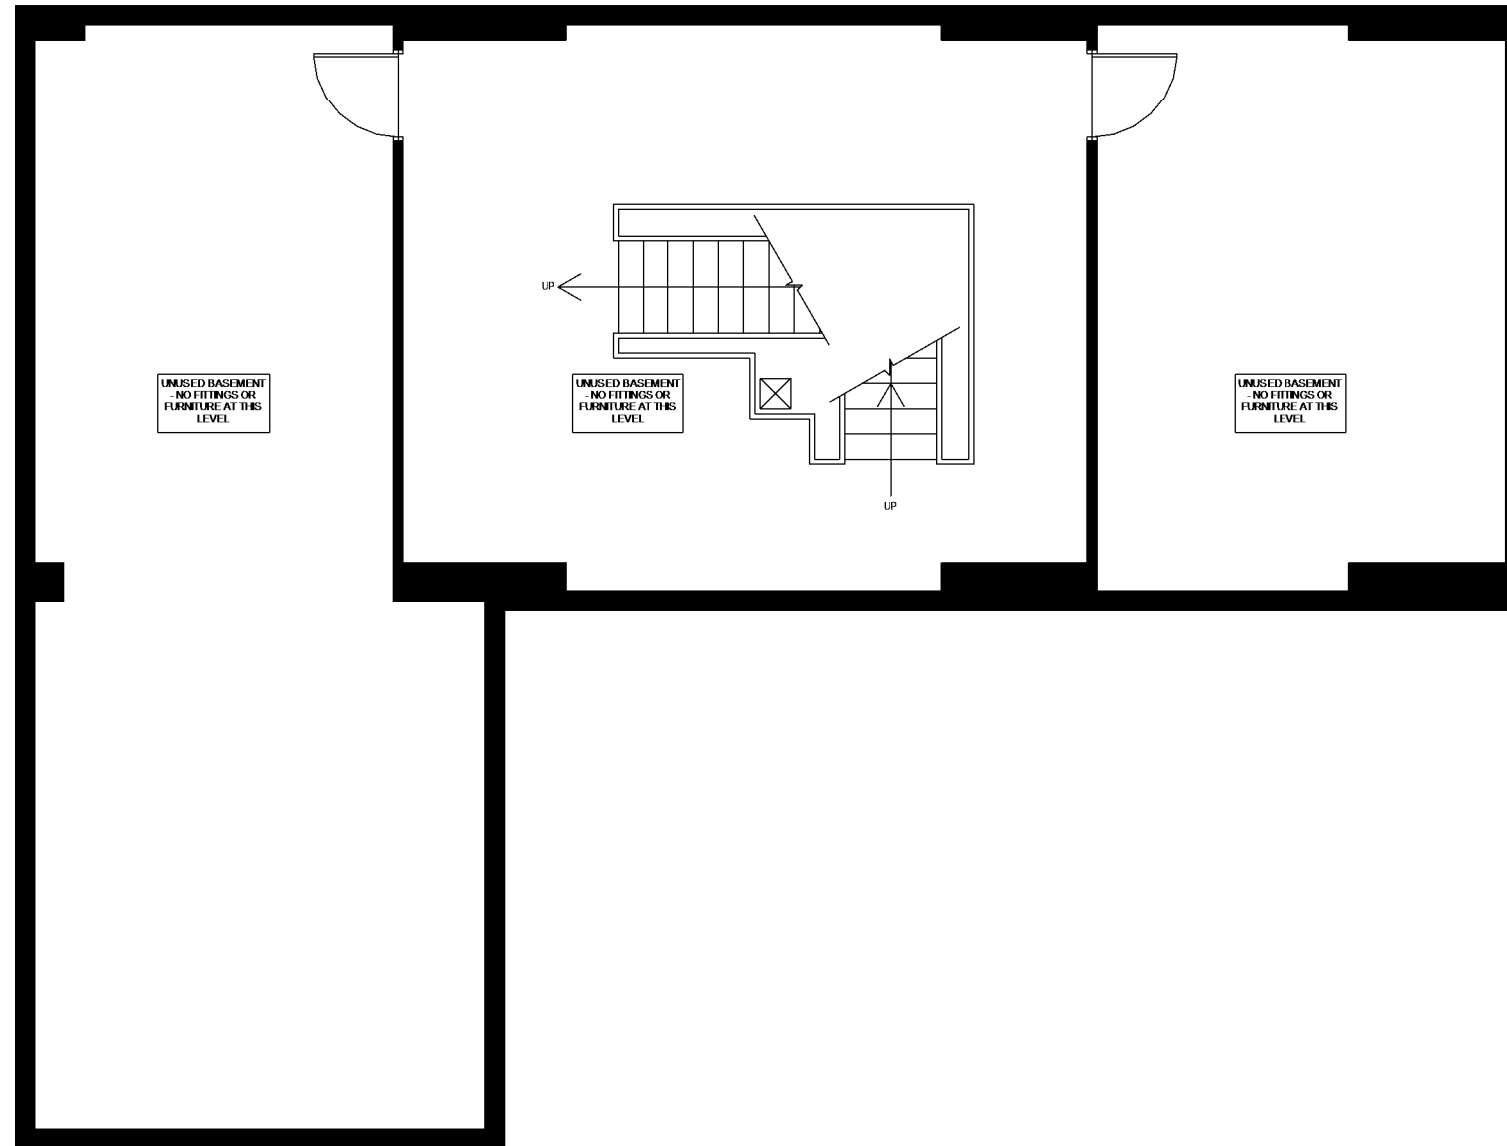

Existing Basement BOH GA

Scale: 1 : 75

102.7


Shop	Brunswick					Address	Unit 20, Brunswick Shopping Centre, London, WC1N 1AY								
Title	Existing Basement BOH GA														
Drawn	ADW	Date	11.07.14	Rev	B	Status	DFT	Store Code	60125	Format	OSHPC	Scale	1 : 75	Size	A3

© This drawing is copyright of Vodafone Property	All dimensions are in millimeters Do not scale from this drawing
Vodafone Property, Vodafone House, The Connection, Newbury, Berkshire, RG14 2FN TEL: (0)1635 33251 FAX: (0)1635 31127	



CEILING LEGEND

- Adjustable down light - 35W in timber Slat ceiling, 20W in suspended ceiling system
- Recessed flush adjustable 20W down light
- Twin adjustable 35W down lights
- Surface mounted Compact fluorescent
- Surface mounted 3000k perimeter lighting warm white T5 linear fluorescent battens
- Linear fluorescent - spec tbc
- Lighting linear track
- E-EXIT Illuminated Emergency Exit Sign
- E LED Emergency spot light
- Square Luminaire - 600x600 Grid - 'E' denotes integrated emergency pack
- V100 ceiling Slat at 150mm centres
- Sprinkler position
- S Smoke Sensor
- H Heat Sensor
- Ceiling Sounder
- Speaker
- SC Smoke Cloak
- CE Cell Enhancer
- 360 IDS 360° Intruder Detector
- IDS 90° Intruder Detector
- Break Glass Detector
- CCTV DOME 360° Camera
- CCTV 180° Camera
- Supply grille
- Extract grille

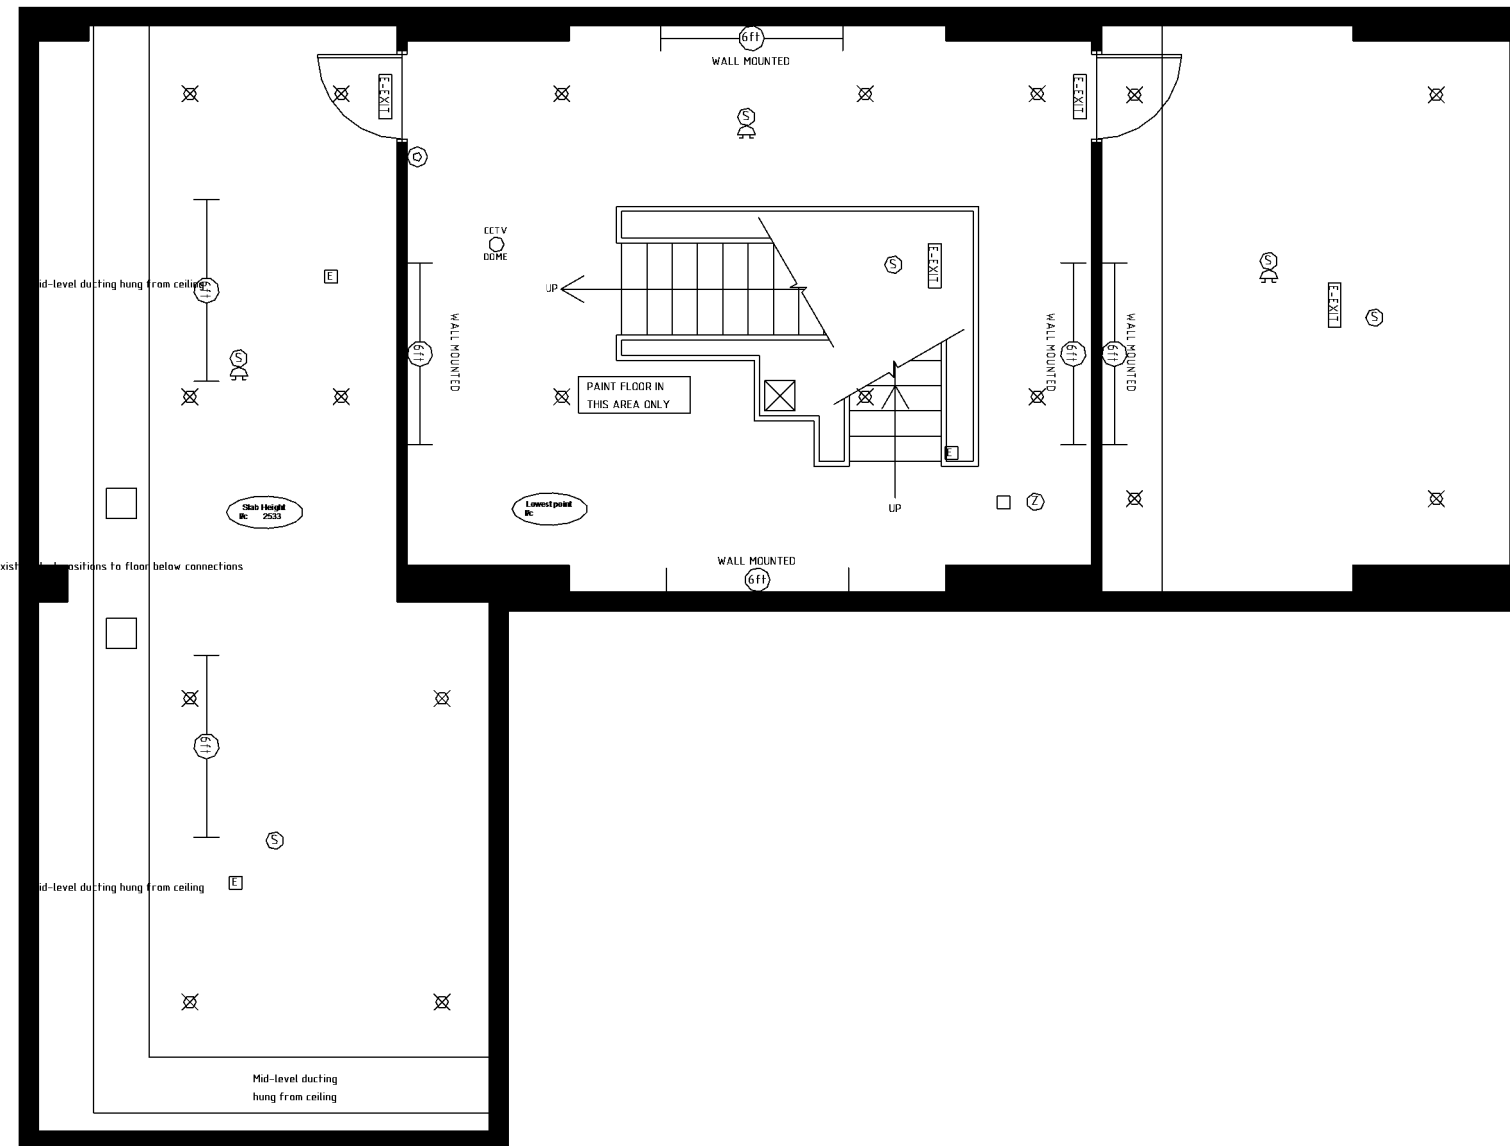

Existing Basement BOH Ceiling Plan


Scale: 1 : 75

102.8

Shop	Brunswick					Address	Unit 20, Brunswick Shopping Centre, London, WC1N 1AY								
Title	Existing Basement BOH Ceiling														
Drawn	ADW	Date	11.07.14	Rev	B	Status	DFT	Store Code	60125	Format	OSHPC	Scale	1 : 75	Size	A3

© This drawing is copyright of Vodafone Property
 All dimensions are in millimeters
 Do not scale from this drawing
 Vodafone Property, Vodafone House, The Connection,
 Newbury, Berkshire, RG14 2FN
 TEL: (0)1635 33251 FAX: (0)1635 31127



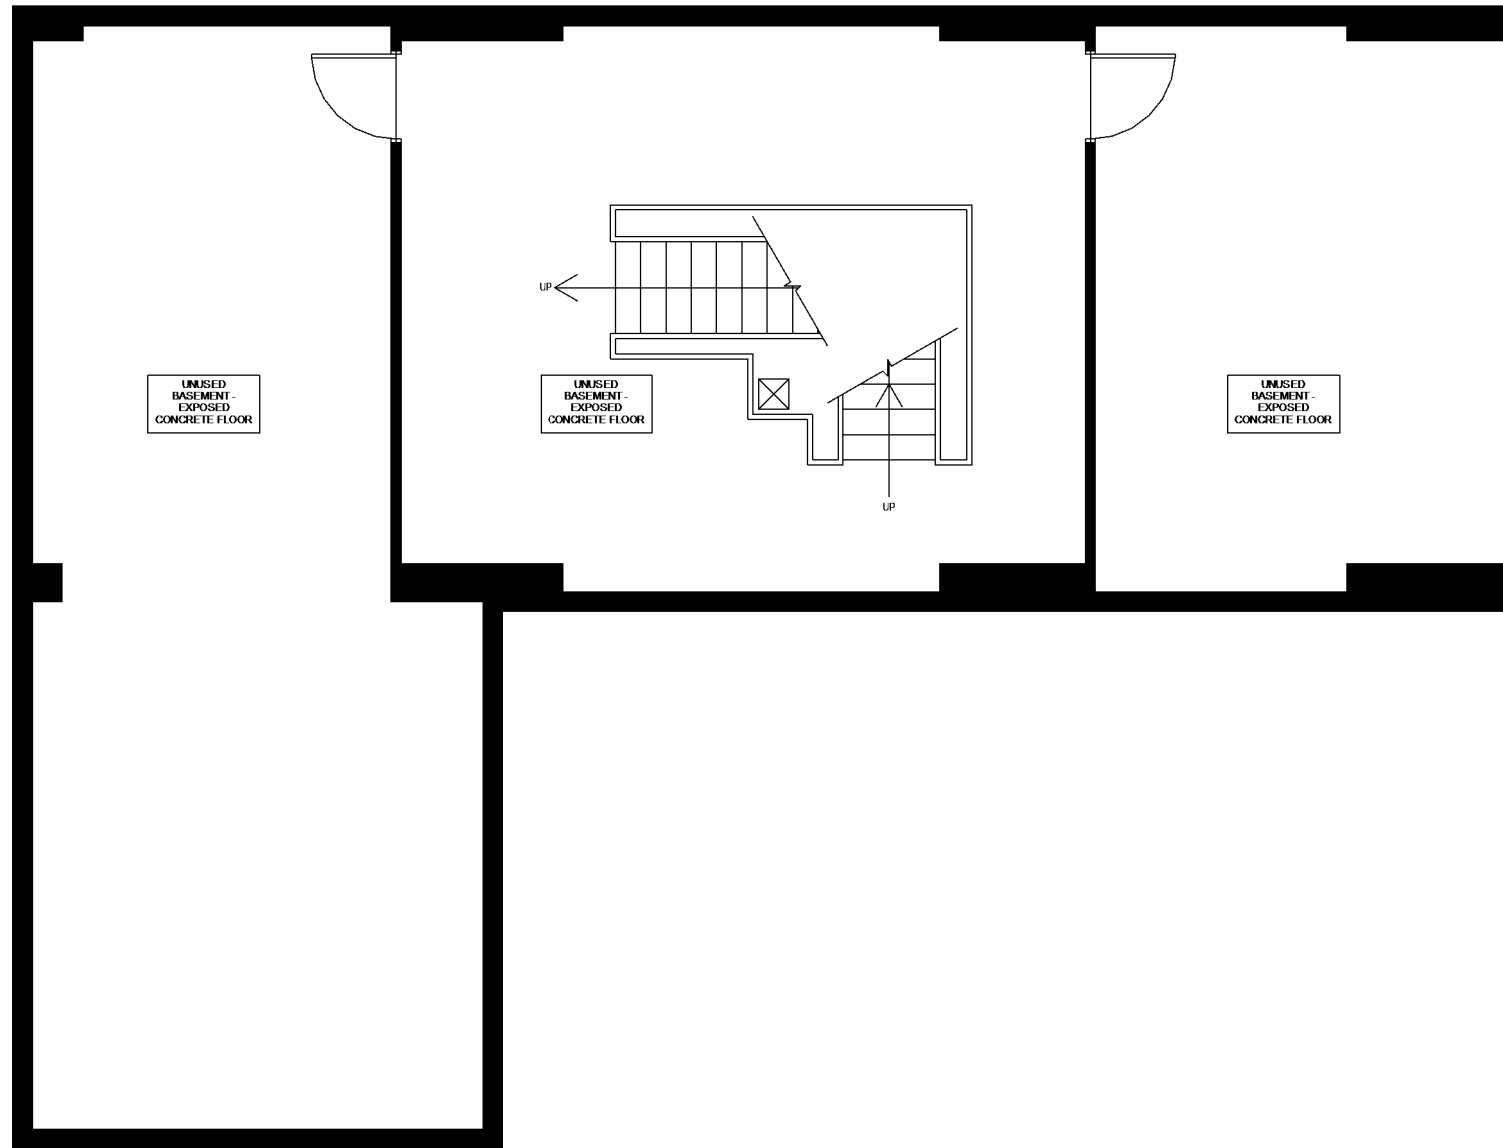

Existing Basement BOH Floor Finishes


Scale: 1 : 75

102.9

Shop	Brunswick					Address	Unit 20, Brunswick Shopping Centre, London, WC1N 1AY								
Title	Existing Basement BOH Floor Finishes														
Drawn	ADW	Date	11.07.14	Rev	B	Status	DFT	Store Code	60125	Format	OSHPC	Scale	1 : 75	Size	A3

© This drawing is copyright of Vodafone Property	All dimensions are in millimeters Do not scale from this drawing
Vodafone Property, Vodafone House, The Connection, Newbury, Berkshire, RG14 2FN TEL: (0)1635 33251 FAX: (0)1635 31127	



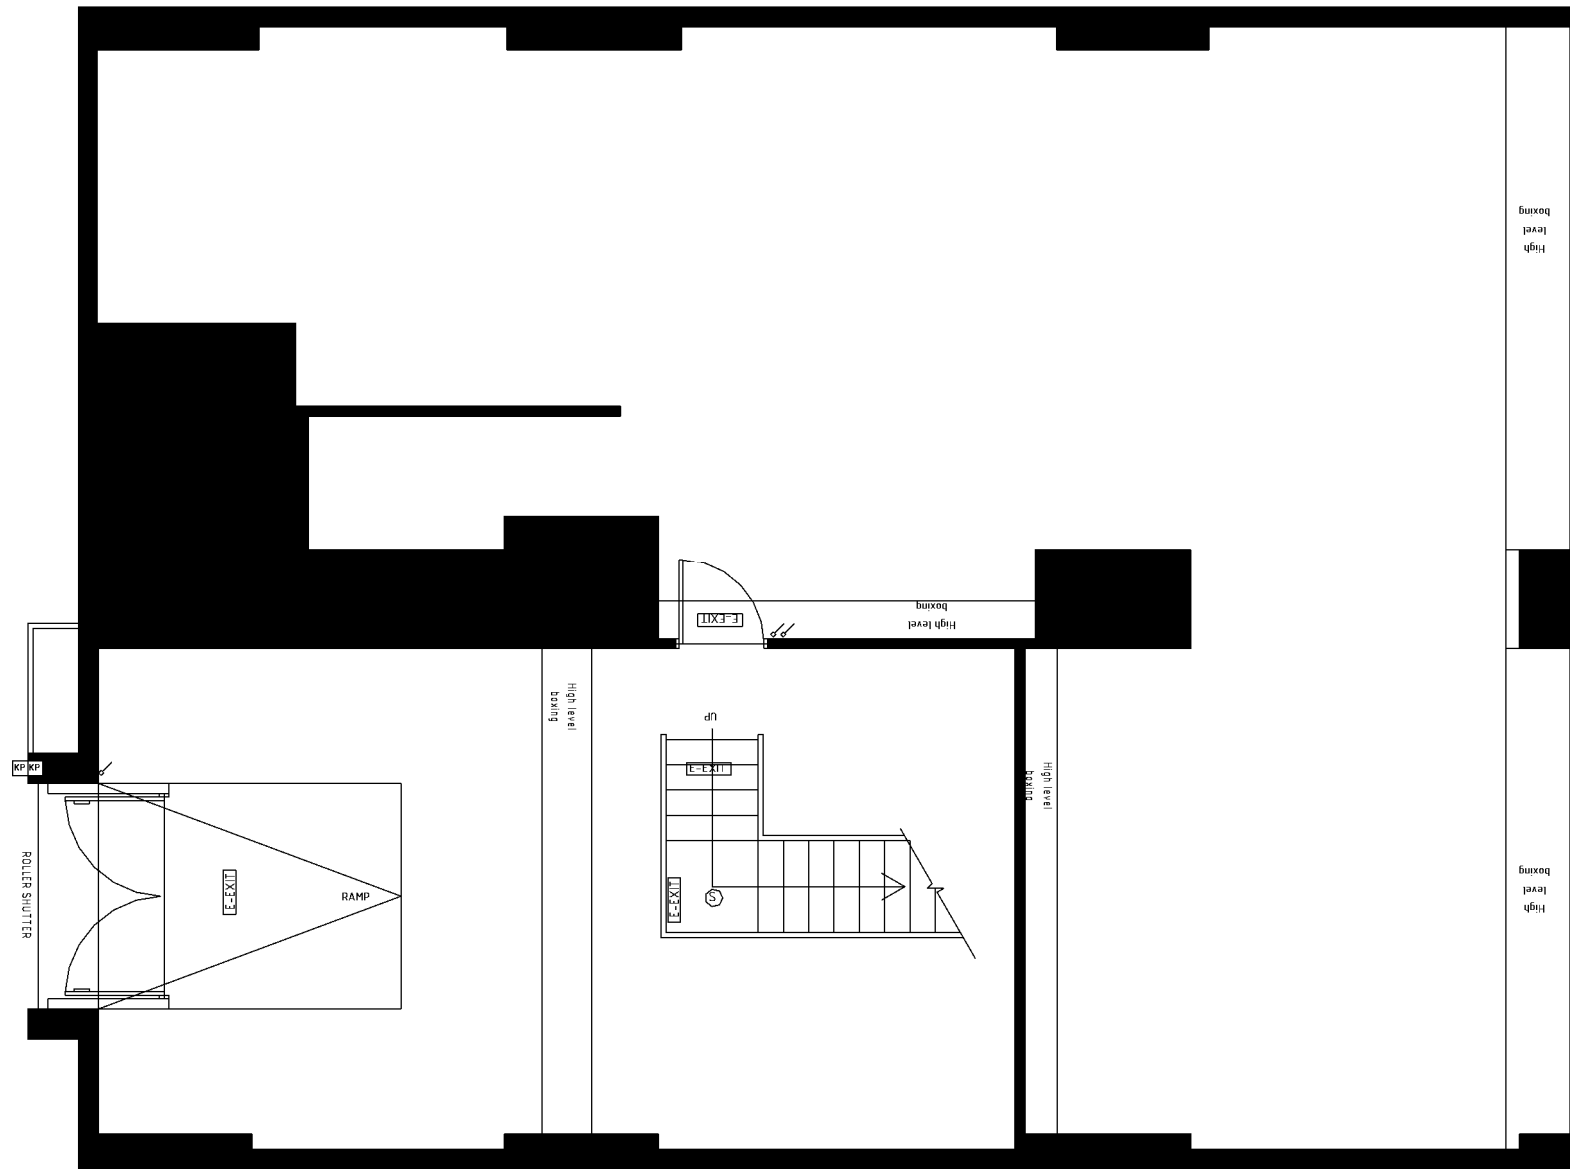

Existing First Floor BOH GA Plan

Scale: 1 : 75
















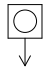



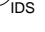


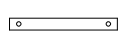


102.10


Shop	Brunswick				Address	Unit 20, Brunswick Shopping Centre, London, WC1N 1AY									
Title	Exisitng First Floor BOH GA														
Drawn	ADW	Date	11.07.14	Rev	B	Status	DFT	Store Code	60125	Format	OSHPC	Scale	1 : 75	Size	A3

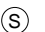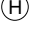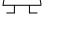 © This drawing is copyright of Vodafone Property	All dimensions are in millimeters Do not scale from this drawing
Vodafone Property, Vodafone House, The Connection, Newbury, Berkshire, RG14 2FN TEL: (0)1635 33251 FAX: (0)1635 31127	



CEILING LEGEND

-  Adjustable down light - 35W in timber Slat ceiling, 20W in suspended ceiling system
-  Recessed flush adjustable 20W down light
-  Twin adjustable 35W down lights
-  Surface mounted Compact fluorescent
-  Surface mounted 3000k perimeter lighting warm white T5 linear fluorescent battens
-  Linear fluorescent - spec tbc
-  Lighting linear track
-  Illuminated Emergency Exit Sign
-  LED Emergency spot light
-  Square Luminaire - 600x600 Grid - 'E' denotes integrated emergency pack
-  V100 ceiling Slat at 150mm centres
-  Sprinkler position
-  Smoke Sensor
-  Heat Sensor
-  Ceiling Sounder
-  Speaker
-  Smoke Cloak
-  Cell Enhancer
-  360° Intruder Detector
-  90° Intruder Detector
-  Break Glass Detector
-  360° Camera
-  180° Camera
-  Supply grille
-  Extract grille

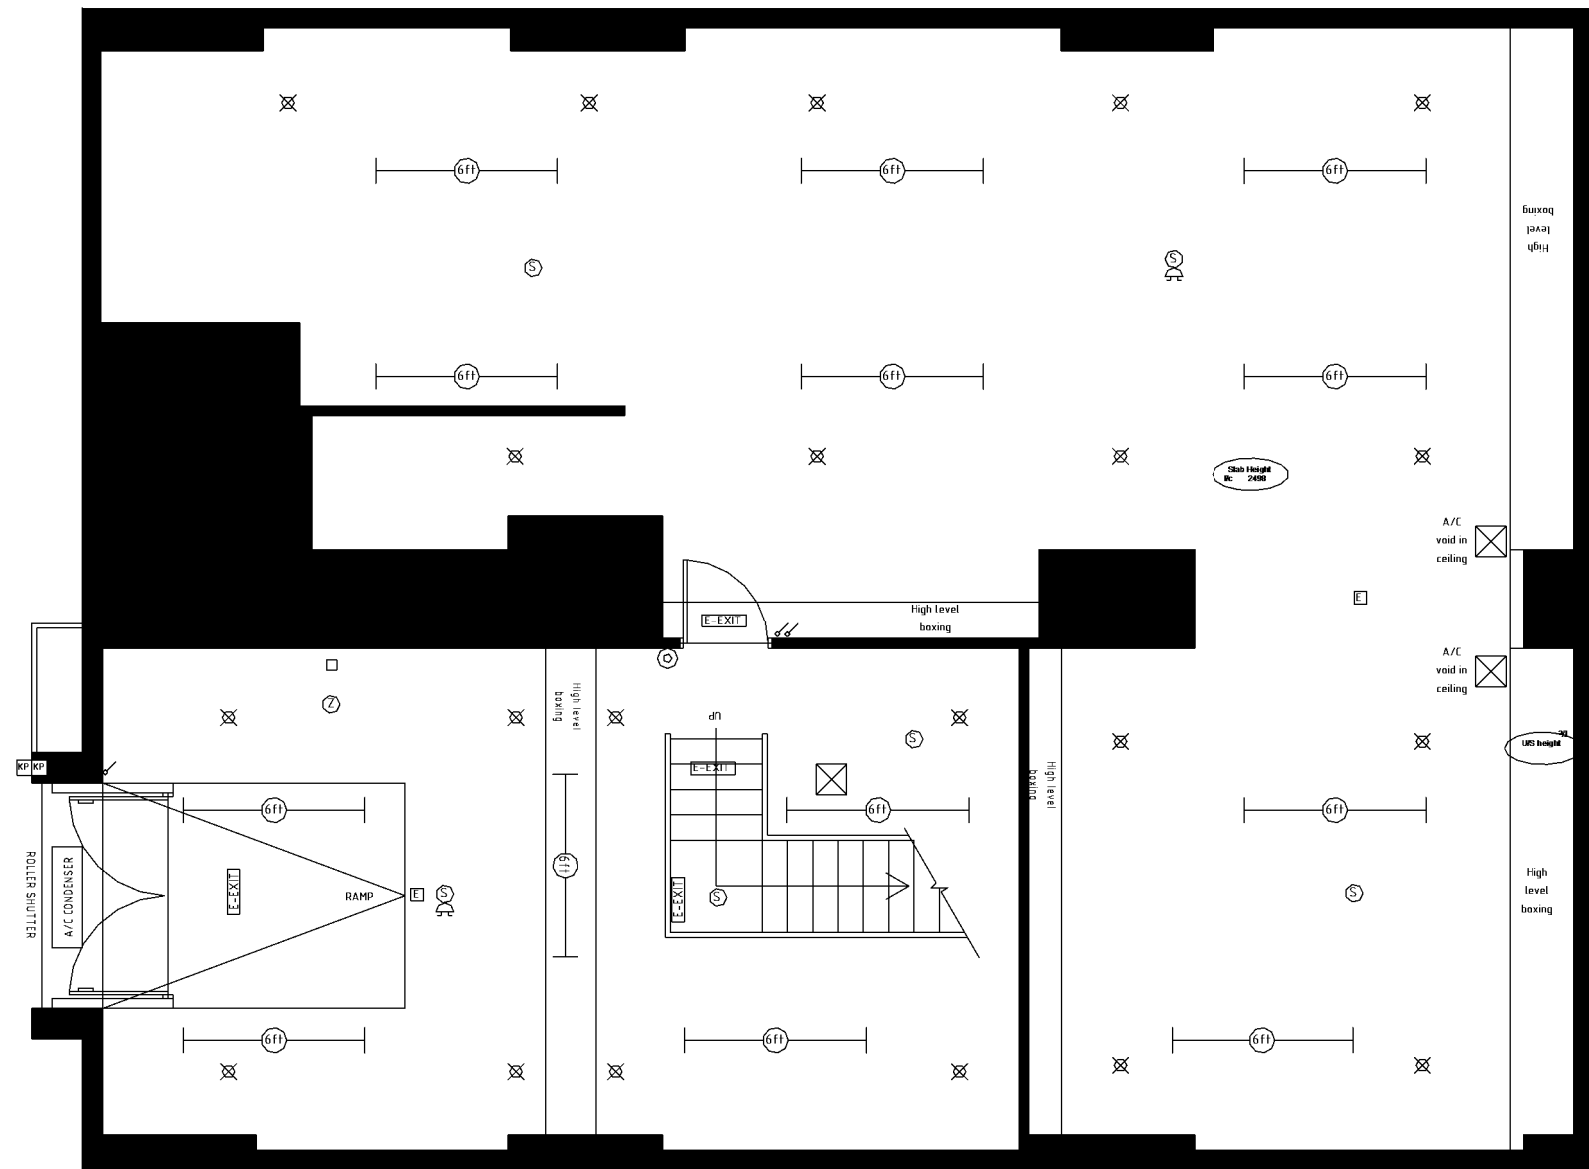

Existing First Floor BOH Ceiling Plan

Scale: 1 : 75


102.11

Shop	Brunswick			Address	Unit 20, Brunswick Shopping Centre, London, WC1N 1AY										
Title	Existing First Floor BOH Ceiling														
Drawn	ADW	Date	11.07.14	Rev	B	Status	DFT	Store Code	60125	Format	OSHPC	Scale	1 : 75	Size	A3

© This drawing is copyright of Vodafone Property. All dimensions are in millimeters. Do not scale from this drawing.

Vodafone Property, Vodafone House, The Connection, Newbury, Berkshire, RG14 2FN
 TEL: (0)1635 33251 FAX: (0)1635 31127



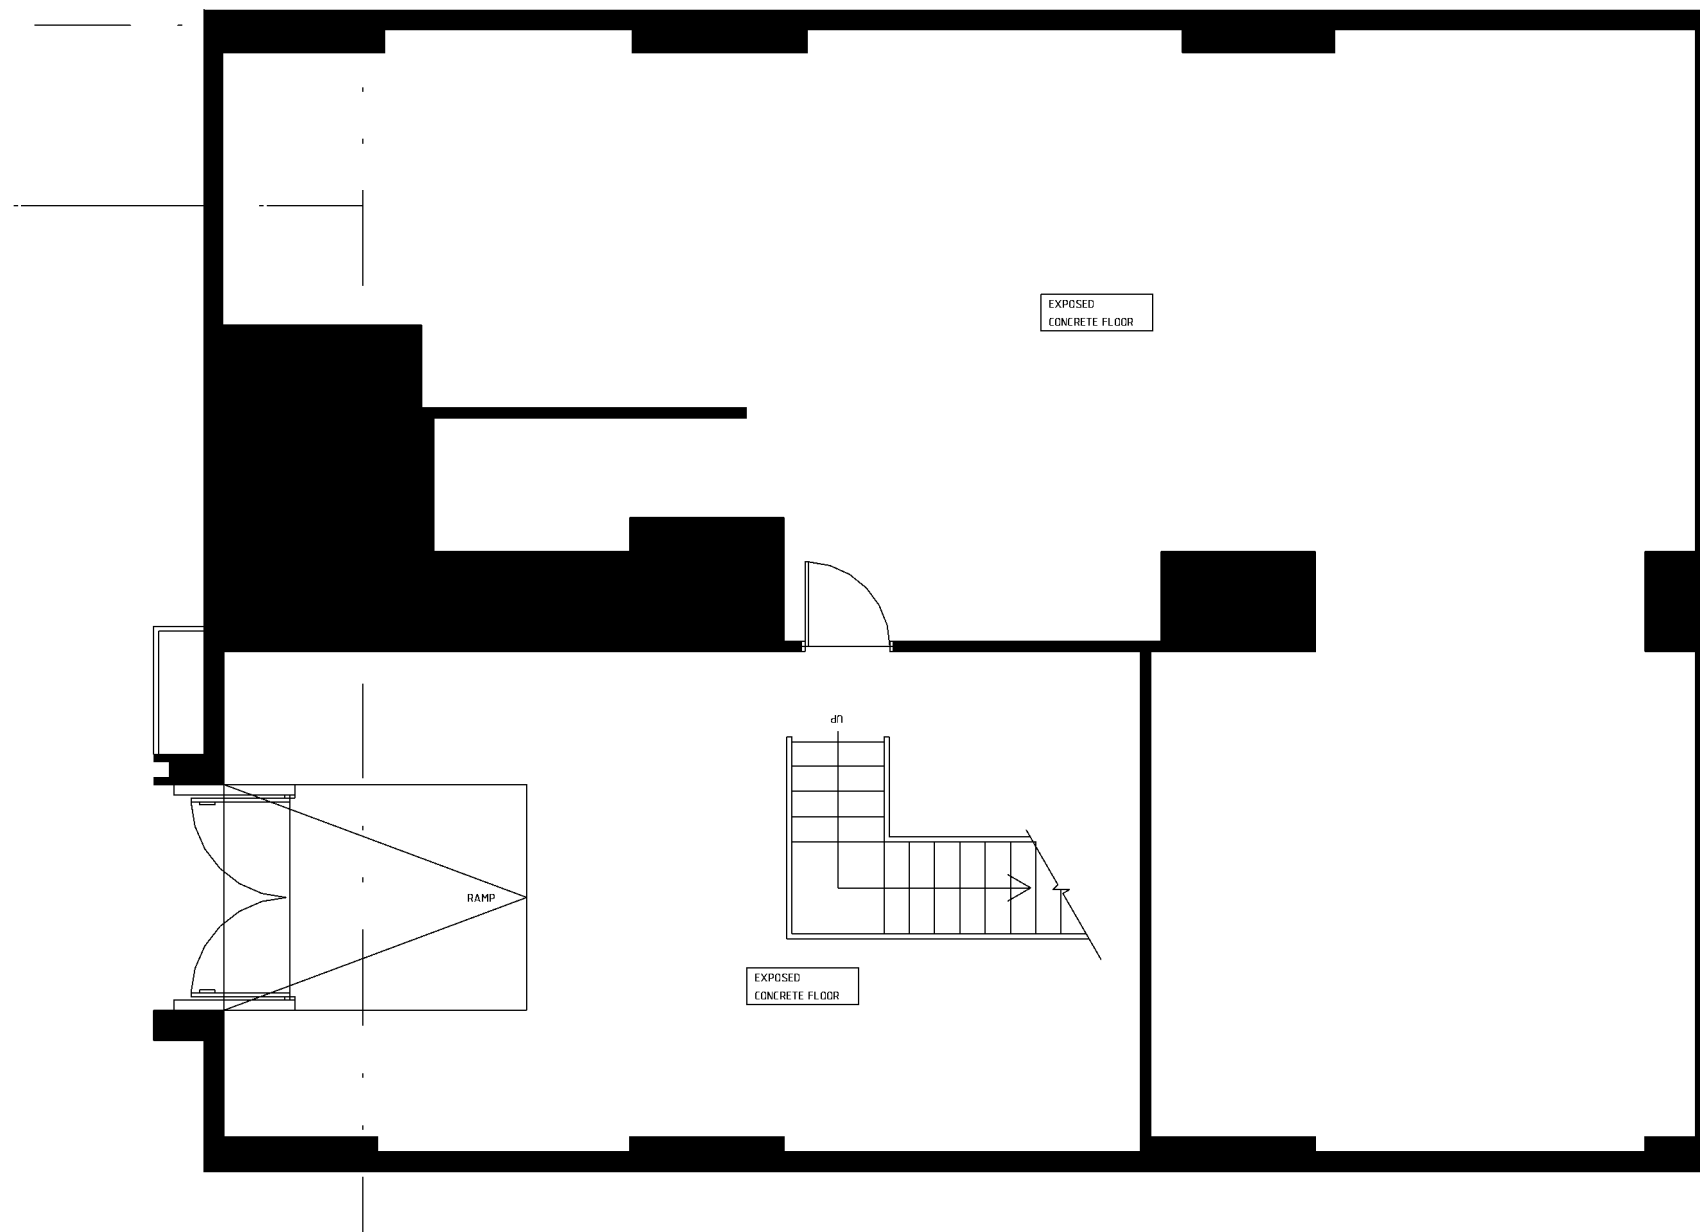

Existing First Floor BOH Floor Finishes

Scale: 1 : 75

102.12

Shop	Brunswick					Address	Unit 20, Brunswick Shopping Centre, London, WC1N 1AY								
Title	Existing First Floor BOH Floor Finishes														
Drawn	ADW	Date	11.07.14	Rev		Status	DFT	Store Code	60125	Format	OSHPC	Scale	1 : 75	Size	A3

© This drawing is copyright of Vodafone Property	All dimensions are in millimeters Do not scale from this drawing
Vodafone Property, Vodafone House, The Connection, Newbury, Berkshire, RG14 2FN TEL: (0)1635 33251 FAX: (0)1635 31127	




FLOORING	Floors	Vinyl Planks	Carpet	Thermoplastic	Retain Existing

ROOM	

KEY	

Sales Are Flooring

- MC to check floor is level and even and in a suitable condition to accept new floor finish
- Mat well edge trim to be stainless steel

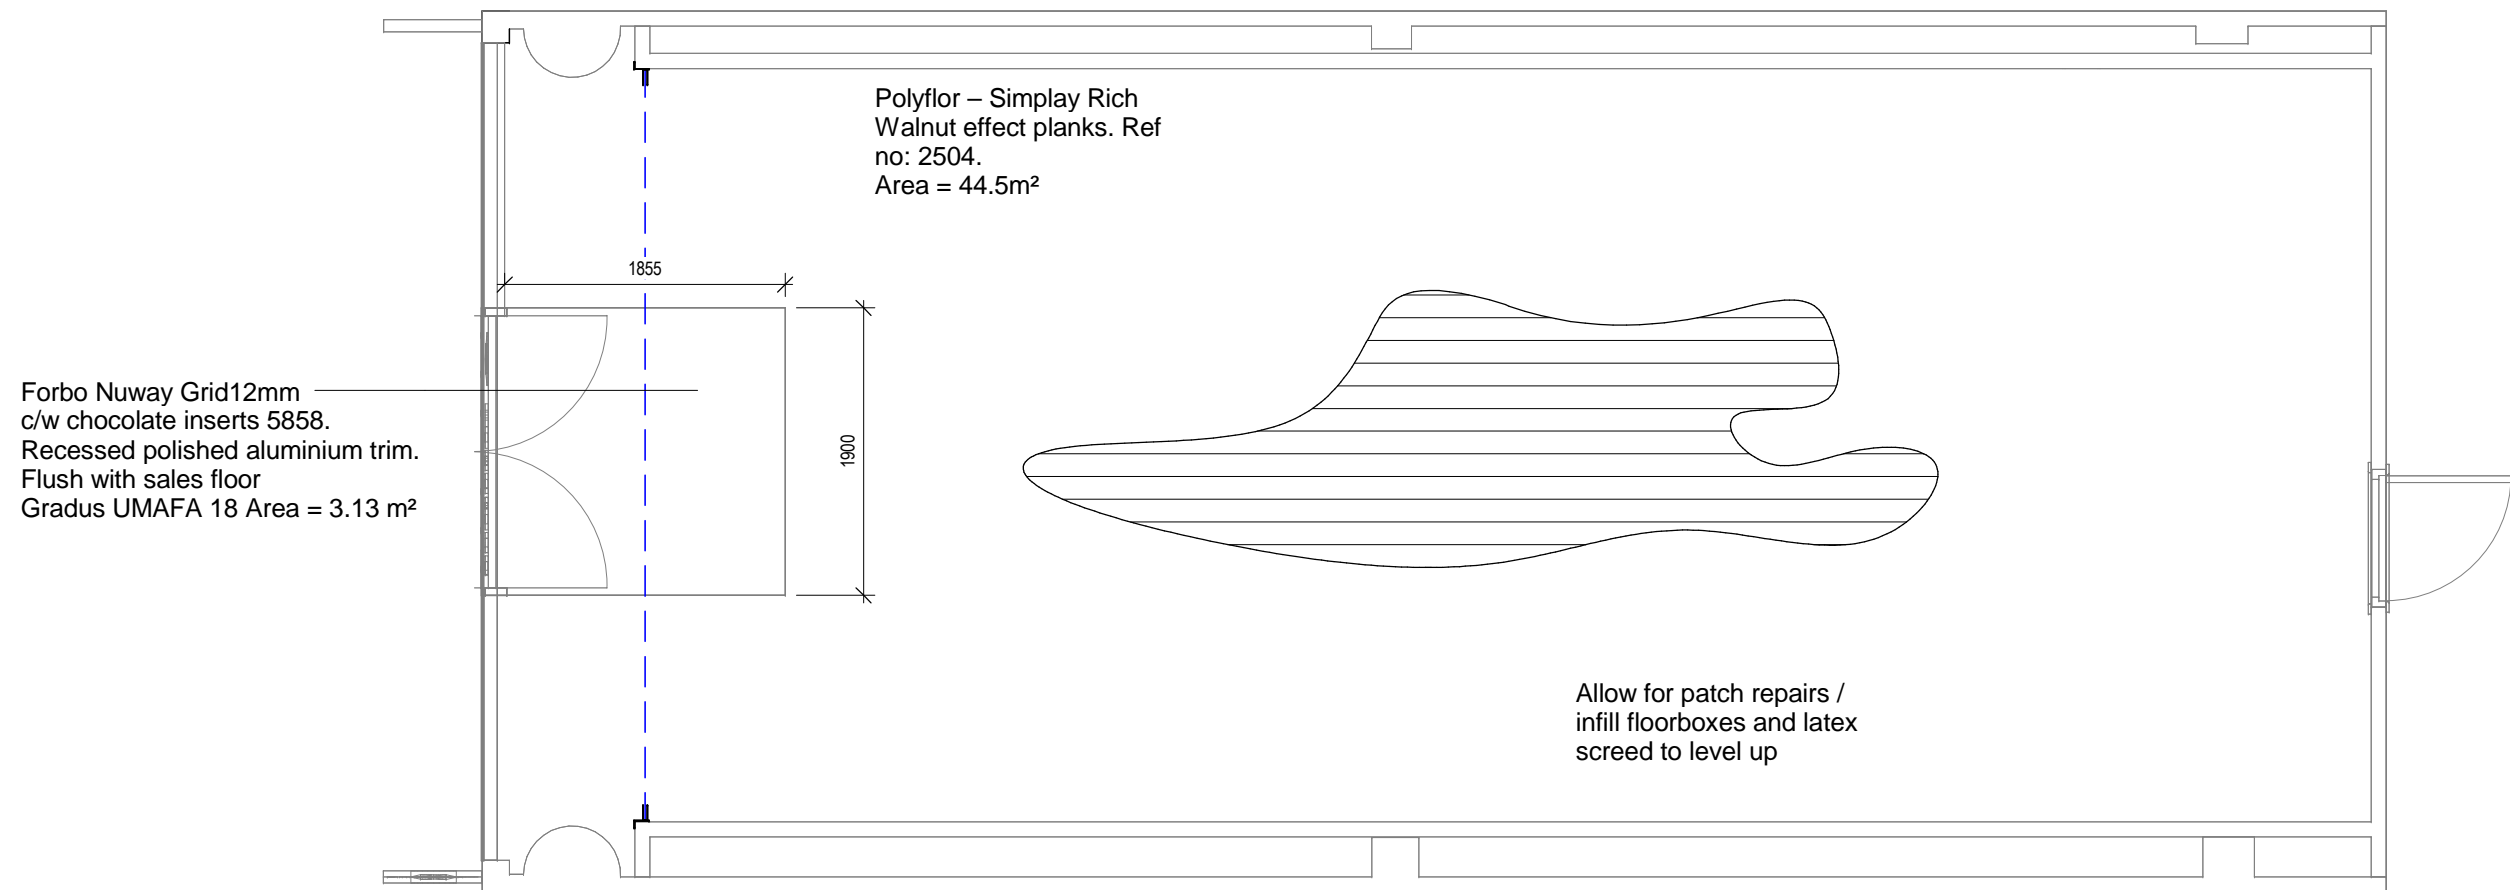

Proposed Floor Finishes Layout

Scale: 1 : 50

Shop	Brunswick			Address	Unit 20, Brunswick Shopping Centre, London, WC1N 1AY										
Title	Proposed Floor Finishes Layout														
Drawn	AH	Date	11.07.14	Rev	B	Status	DFT	Store Code	60125	Format	OSHPC	Scale	1 : 50	Size	A3

© This drawing is copyright of Vodafone Property	All dimensions are in millimeters Do not scale from this drawing
Vodafone Property, Vodafone House, The Connection, Newbury, Berkshire, RG14 2FN TEL: (0)1635 33251 FAX: (0)1635 31127	



CEILING LEGEND


- Adjustable down light - 35W in timber Slat ceiling, 20W in suspended ceiling system
- Recessed flush adjustable 20W down light
- Twin adjustable 35W down lights
- Surface mounted Compact fluorescent
- Surface mounted 3000k perimeter lighting warm white T5 linear fluorescent battens
- Linear fluorescent - spec tbc
- Lighting linear track
- ILLUMINATED E-EXIT
- LED Emergency spot light
- Square Luminaire - 600x600 Grid - 'E' denotes integrated emergency pack
- V100 ceiling Slat at 150mm centres
- Sprinkler position
- Smoke Sensor
- Heat Sensor
- Ceiling Sounder
- Speaker
- Smoke Cloak
- Cell Enhancer
- 360° Intruder Detector
- 90° Intruder Detector
- Break Glass Detector
- CCTV DOME 360° Camera
- CCTV 180° Camera
- Supply grille
- Extract grille

Sales Area Ceiling - Worklist:

- New Hunter Douglas metal open vertical slat ceiling - 100mm deep slats at 150mm centres to be installed as per manufacturers details - finishing 275mm from wall face
- Bulkhead, soffit & cable trays etc above ceiling slats to be decorated matt black - ensure all information sticker or plaques on any HVAC/service equipment is masked out before spray painted
- New exit signs to be illuminated hanging fin type

- New CCTV/PIR's - positions shown are indicative only, to be approved by Vodafone Security and specialist contractor
- New / updated HVAC - PM to advise
- Data cable for WiFi to be installed in ceiling void, as per location provided on survey
- Light fittings with 'E' denotes Emergency light pack fitted

- All emergency lighting to be designed and installed in accordance with BS 5266:1:2011
- Fire exit signage design and installation must conform to BS 5499:1:2002
- Fire detection and alarm system to be designed in accordance with BS 5839:1:2013 and installed by approved contractor
- Installation and test certificates to be provided by NICEIC approved electrical contractor upon completion

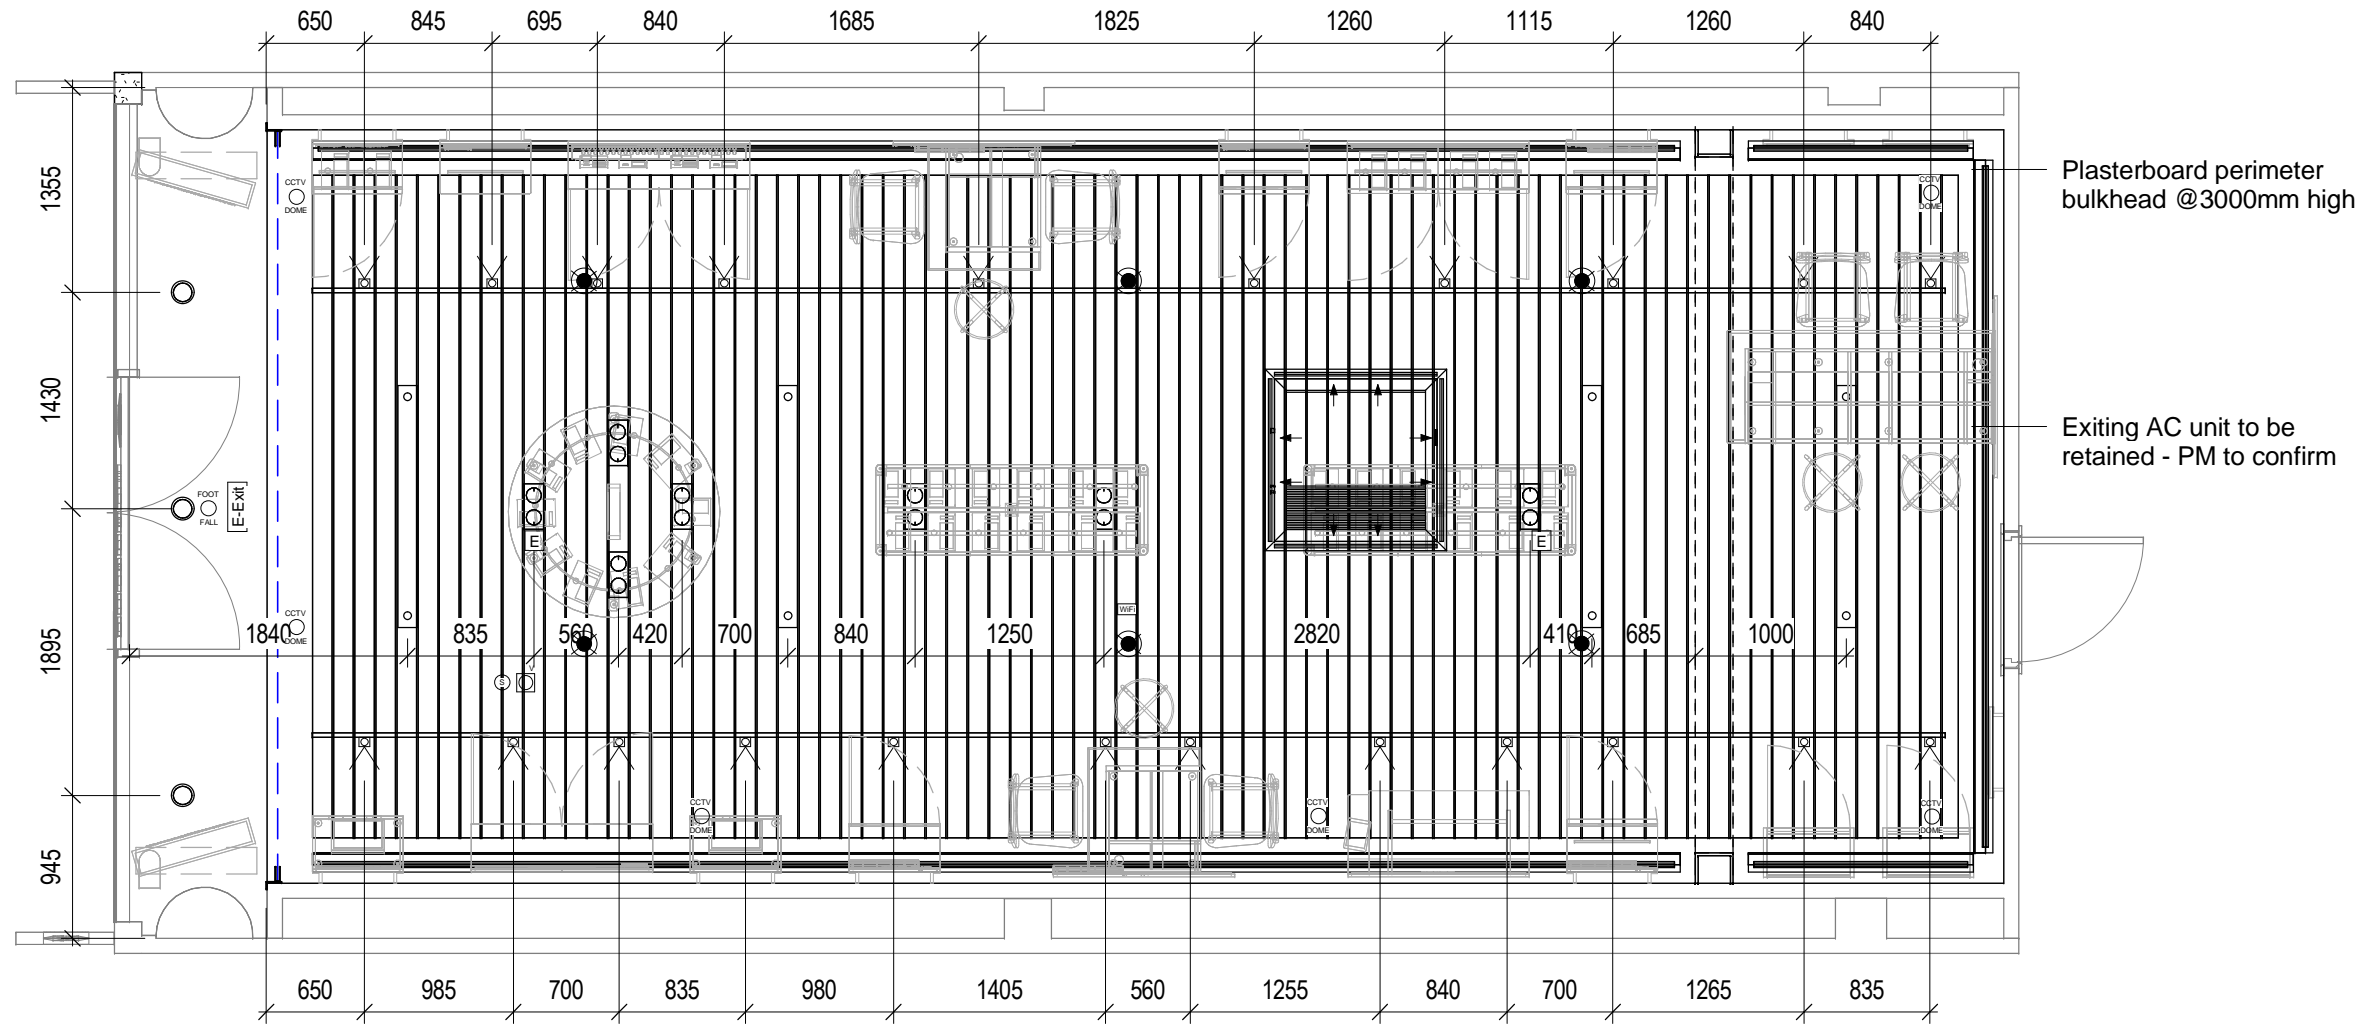

Proposed Sales Floor Ceiling Plan

Scale: 1 : 50

Shop	Brunswick			Address	Unit 20, Brunswick Shopping Centre, London, WC1N 1AY										
Title	Proposed Ceiling Plan														
Drawn	AH	Date	11.07.14	Rev	B	Status	DFT	Store Code	60125	Format	OSHPC	Scale	1 : 50	Size	A3

© This drawing is copyright of Vodafone Property
 All dimensions are in millimeters
 Do not scale from this drawing
 Vodafone Property, Vodafone House, The Connection,
 Newbury, Berkshire, RG14 2FN
 TEL: (0)1635 33251 FAX: (0)1635 31127




ELECTRIC LEGEND

- Single Switched Socket Outlet
- Twin Switched Socket Outlet
- Fused Spur
- Fused Switched Spur
- Floor box with contents indicated
- Socket w/ Mounting Height:
F = Floor Recessed
L = Low Level +500 AFFL
M = Mid Level +1300 AFFL
W = Above Worktop +150mm
H = High Level - underside of visplay bar
V = Ceiling Void (above slat height)
- Emergency light strobe
- Single CAT6 Data Outlet
- Quadruple CAT6 Data Outlet
- Single Phone Point
- Double Phone Point
- Typical Light Switch
- Break Glass Call Point
- Panic Button (wireless)
- Local Distribution Board
- Air Conditioning Panel
- Fire Alarm Panel
- Security Panel
- Digi-lock
- Keyswitch
- Commando Socket Outlet
- Green Break Glass Call Point (door release)
- Alarm Pull Switch
- High level WiFi enhancer

CONTRACTOR TO ENSURE THAT INDICATED MINIMUM ELECTRICAL REQUIREMENTS ARE MET IN BACK OF HOUSE AREA. PROVISIONS TO BE LOCATED APPROPRIATELY IN RELATION TO SUPPLIED EQUIPMENT. ELECTRICS TO BE LABELLED FOR PURPOSE.

All electrical installation works to be carried out by a competent electrical engineer to comply with the latest NICEIC & IEE regulations. Test certificates must be provided upon completion and forwarded to Building Standards Authority.

NOTE: All high level above ceiling spurs/sockets + data points to be finished with black face plates. Hearing loops to be fitted to Low Consultation desk positions and Help&Advice counter & Tech team tables

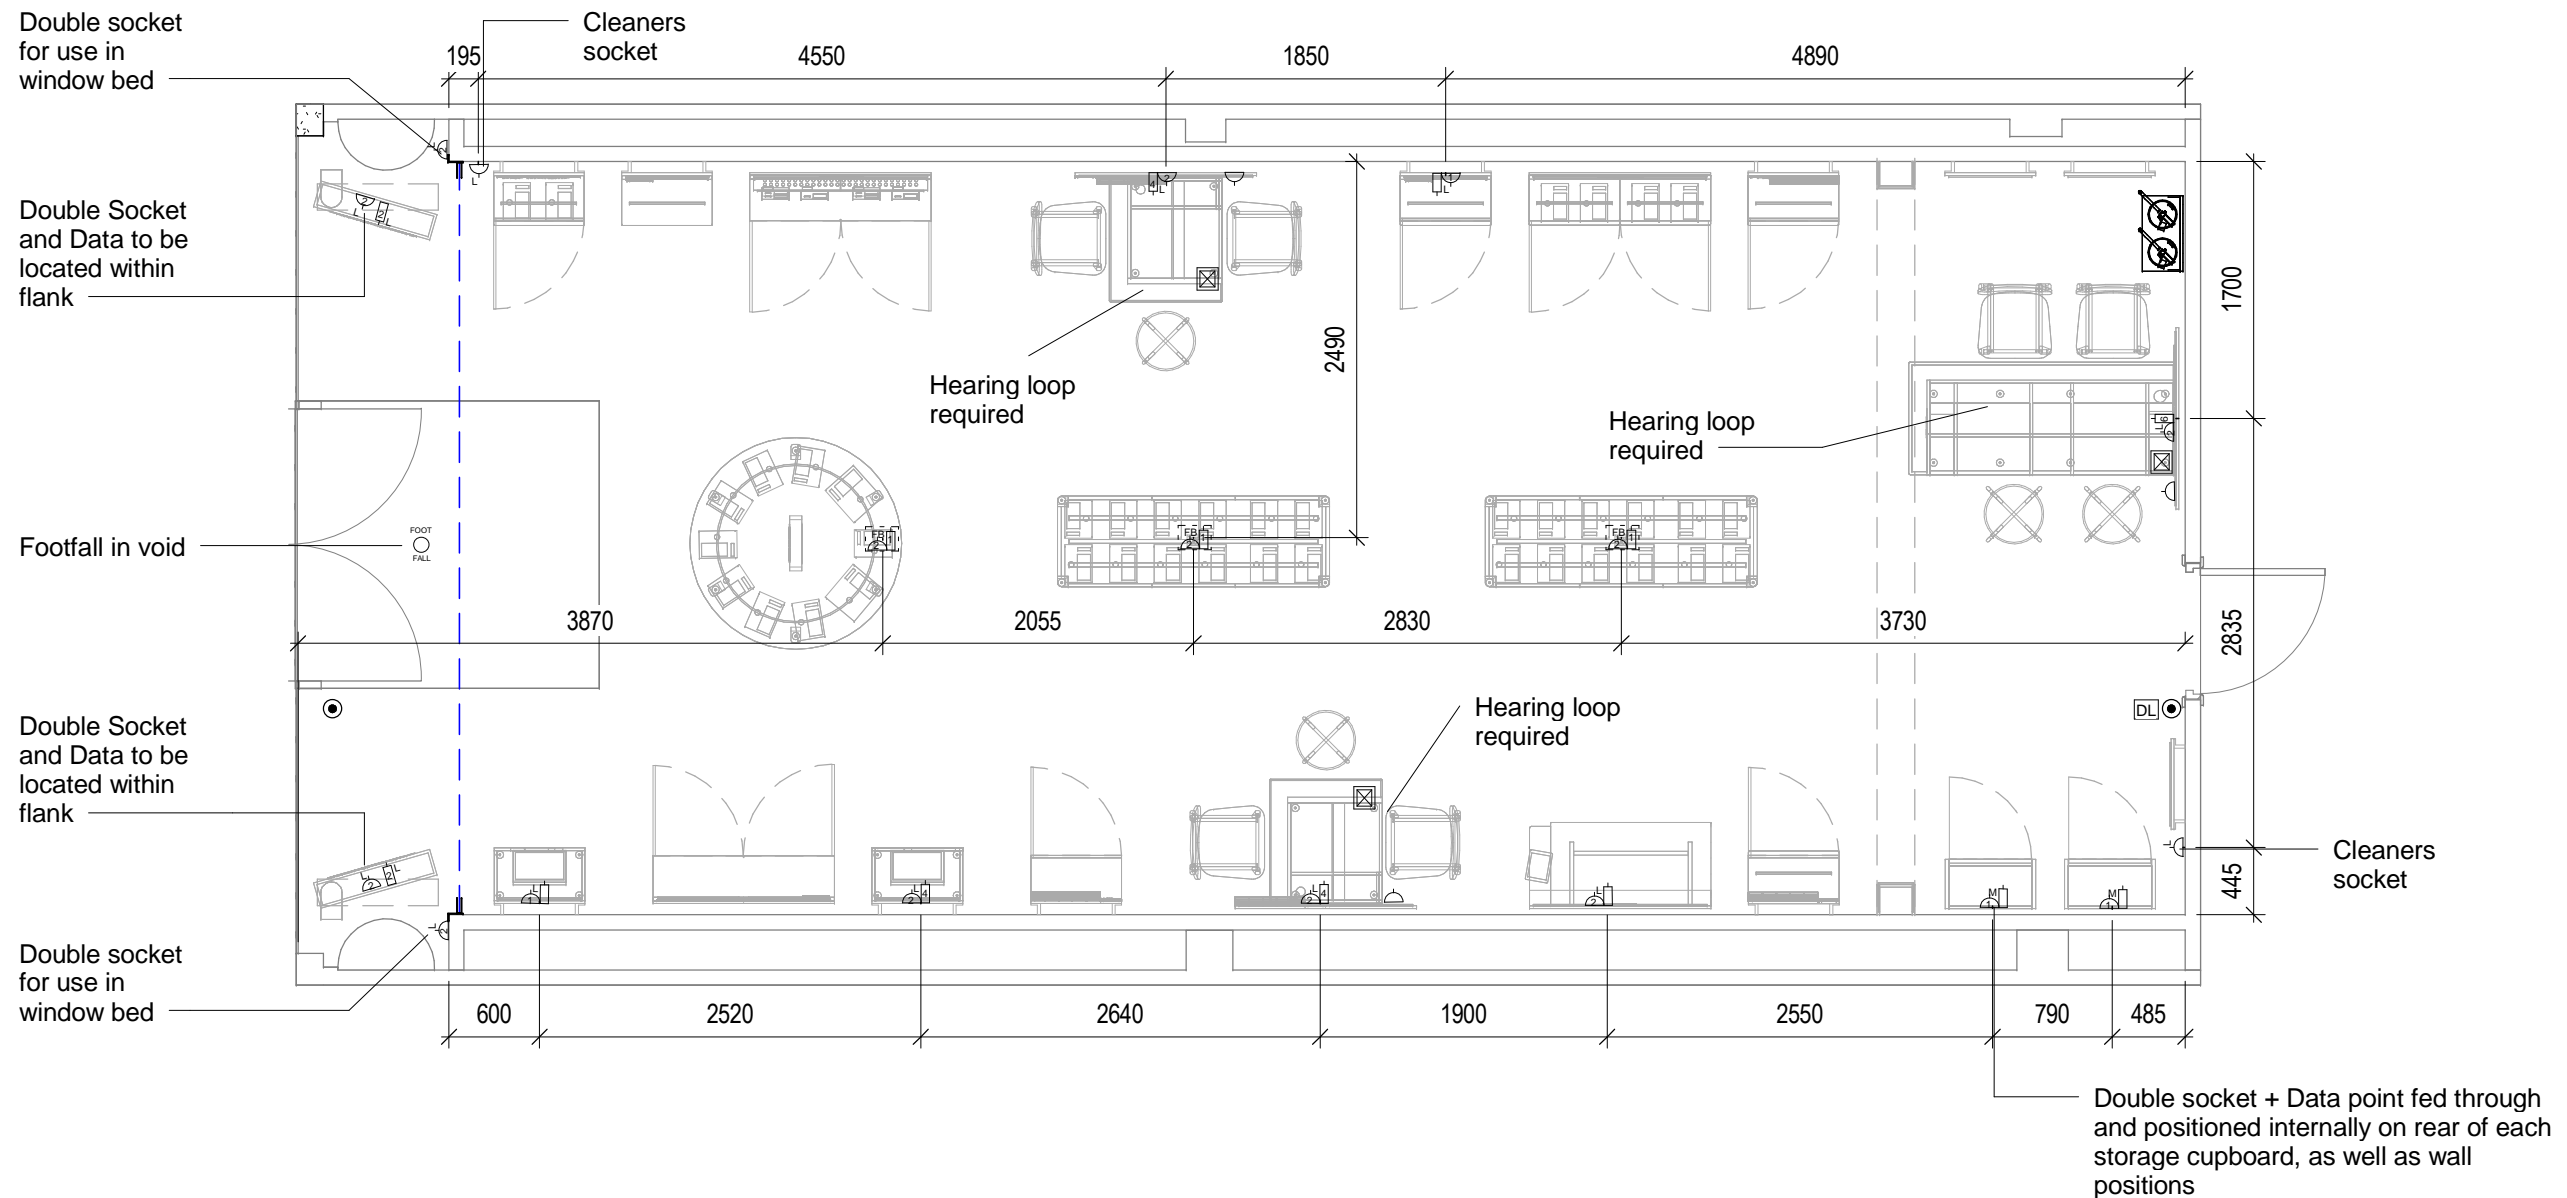

Sales Area Electrical Layout

Scale: 1 : 50

106

Shop	Brunswick		Address	Unit 20, Brunswick Shopping Centre, London, WC1N 1AY											
Title	Sales Area Electrical Layout														
Drawn	AH	Date	11.07.14	Rev	B	Status	DFT	Store Code	60125	Format	OSHPC	Scale	1 : 50	Size	A3

© This drawing is copyright of Vodafone Property. All dimensions are in millimeters. Do not scale from this drawing.

Vodafone Property, Vodafone House, The Connection, Newbury, Berkshire, RG14 2FN
TEL: (0)1635 33251 FAX: (0)1635 31127



WALL RAIL


- 2 part component = wall fixing rail + outer profile
 - Overall depth of both components when installed = 61mm bottom of wall fixing bracket = +1829mm
 - Fixing position of wall fixing bracket = +1860mm

- Each straight run of live wall rail requires 2 power cables at 50mm from left hand first connecton non powered (D/E) to powered rail (A/B/C). 1 for the power to the wall modules, 1 for LED lightning & 1 x data.

- Data cable to run along top of wall rail. To be confirmed by local team.
 - Height of power supply (by local team) = +1860mm to horizontal centre line (CL).
 - Power supply (by local team) will be covered by wall rail.

KEY

A	Powered Profile incl. connectors = 850mm	D	Non Powered Profile incl. connectors = 850mm (to be cut on site)
B	Powered Profile incl. connectors = 1600mm	E	Non Powered Profile incl. connectors = 1600mm (to be cut on site)
C	Powered Profile incl. connectors = 3000mm	F	Non Powered Profile incl. connectors = 3000mm (to be cut on site)

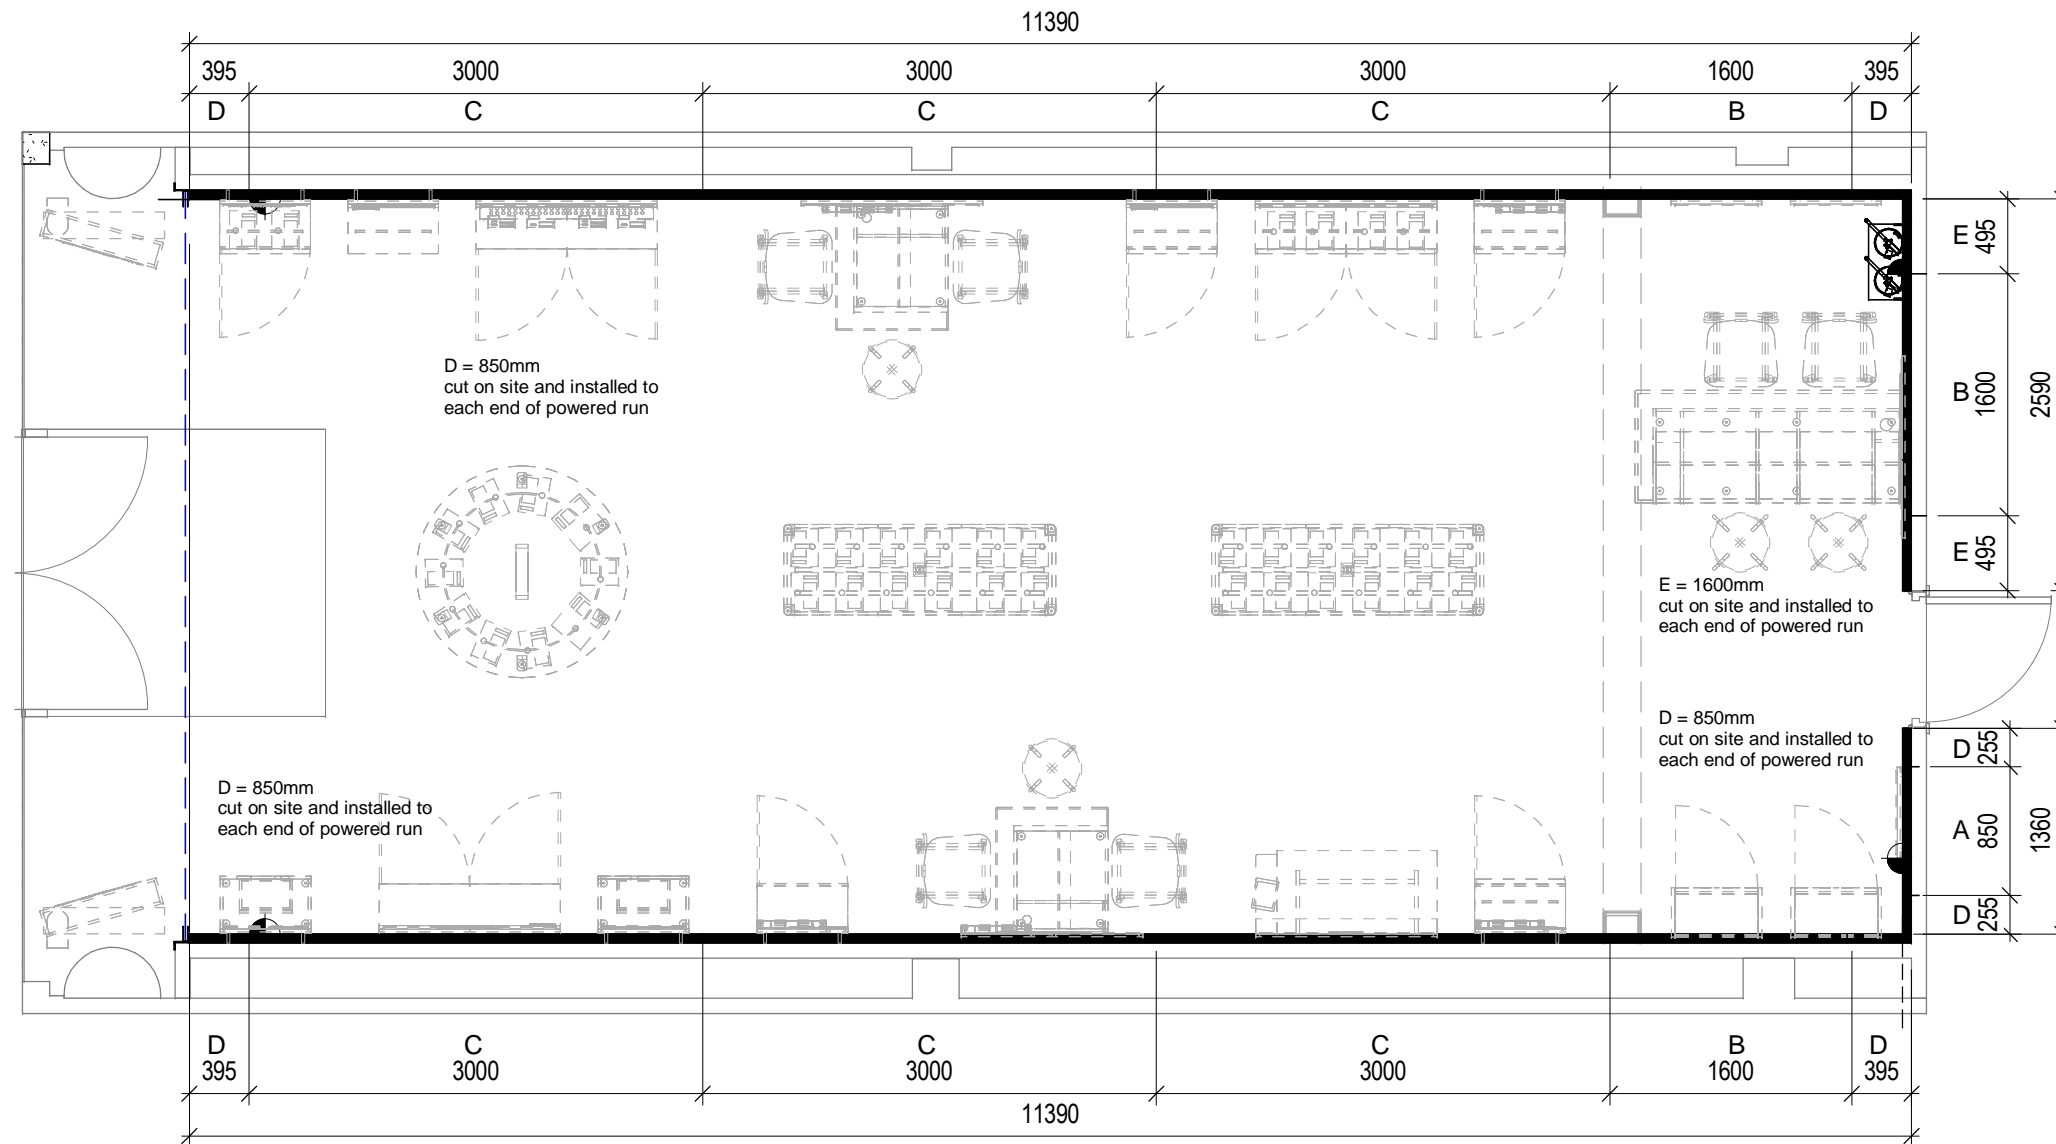

Proposed Wall Rail Layout

Scale: 1 : 50

Shop	Brunswick		Address	Unit 20, Brunswick Shopping Centre, London, WC1N 1AY											
Title	Proposed Wall Rail Layout														
Drawn	AH	Date	11.07.14	Rev	B	Status	DFT	Store Code	60125	Format	OSHPC	Scale	1 : 50	Size	A3

© This drawing is copyright of Vodafone Property	All dimensions are in millimeters Do not scale from this drawing
Vodafone Property, Vodafone House, The Connection, Newbury, Berkshire, RG14 2FN TEL: (0)1635 33251 FAX: (0)1635 31127	




Handsets & Accessories - **2x Headers (PAYG) Head B + E**
 ATUM - **600 SEMI O**
 Connect at Home - **1200 SEMI D**
 Tariff Module (SIMO) - **600 SEMI H**

Hero (Feature A) - **Priority 1 FEAT A**
 (Business) - **600 SEMI F**
 (iPad) - **600 SEMI N**
 (MBB) - **600 SEMI M**
 (Vendor) - **600 SEMI L**

600mm Storage Unit - **600 SEMI T**
600 SEMI U
600 SEMI V
 600mm Graphic - **600 SEMI Q**
600 SEMI R
600 SEMI S
 Meet the Team - **600 SEMI B**


Help & Advice Table - **Help & Advice**
 Tech Table - **Tech Team**
 Accessories (1200) - **Head C + F**
 (600) - **Head C**

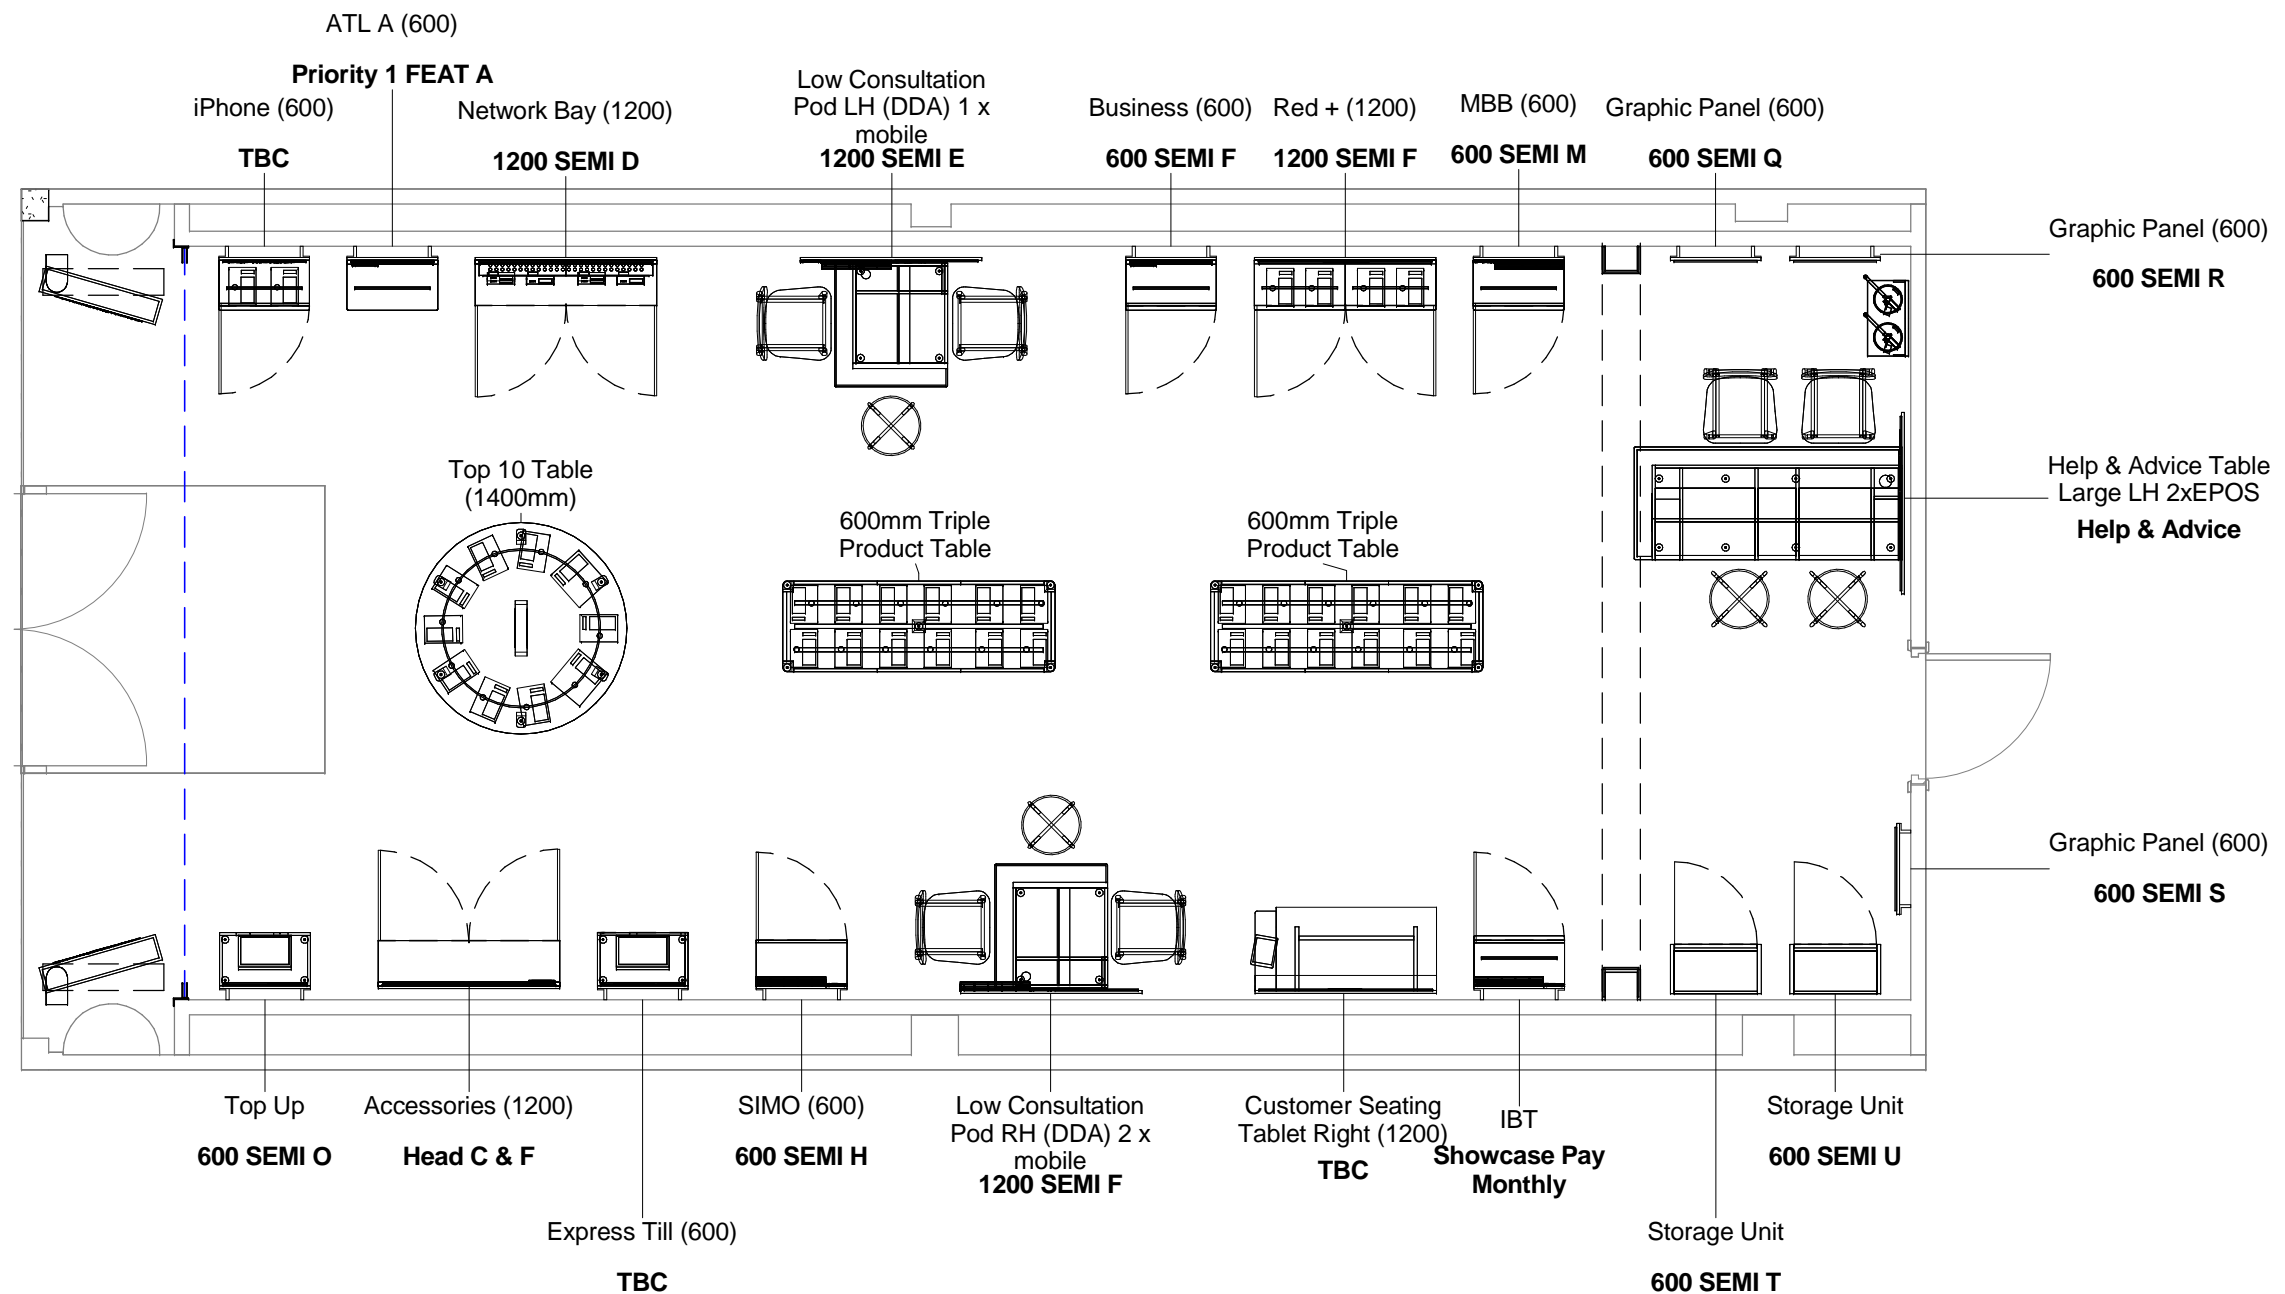

Shop	Brunswick			Address	Unit 20, Brunswick Shopping Centre, London, WC1N 1AY															
Title	Proposed Graphic Location Layout				Drawn	AH	Date	11.07.14	Rev	B	Status	DFT	Store Code	60125	Format	OSHPC	Scale	1 : 50	Size	A3


© This drawing is copyright of Vodafone Property. All dimensions are in millimeters. Do not scale from this drawing.
 Vodafone Property, Vodafone House, The Connection, Newbury, Berkshire, RG14 2FN
 TEL: (0)1635 33251 FAX: (0)1635 31127



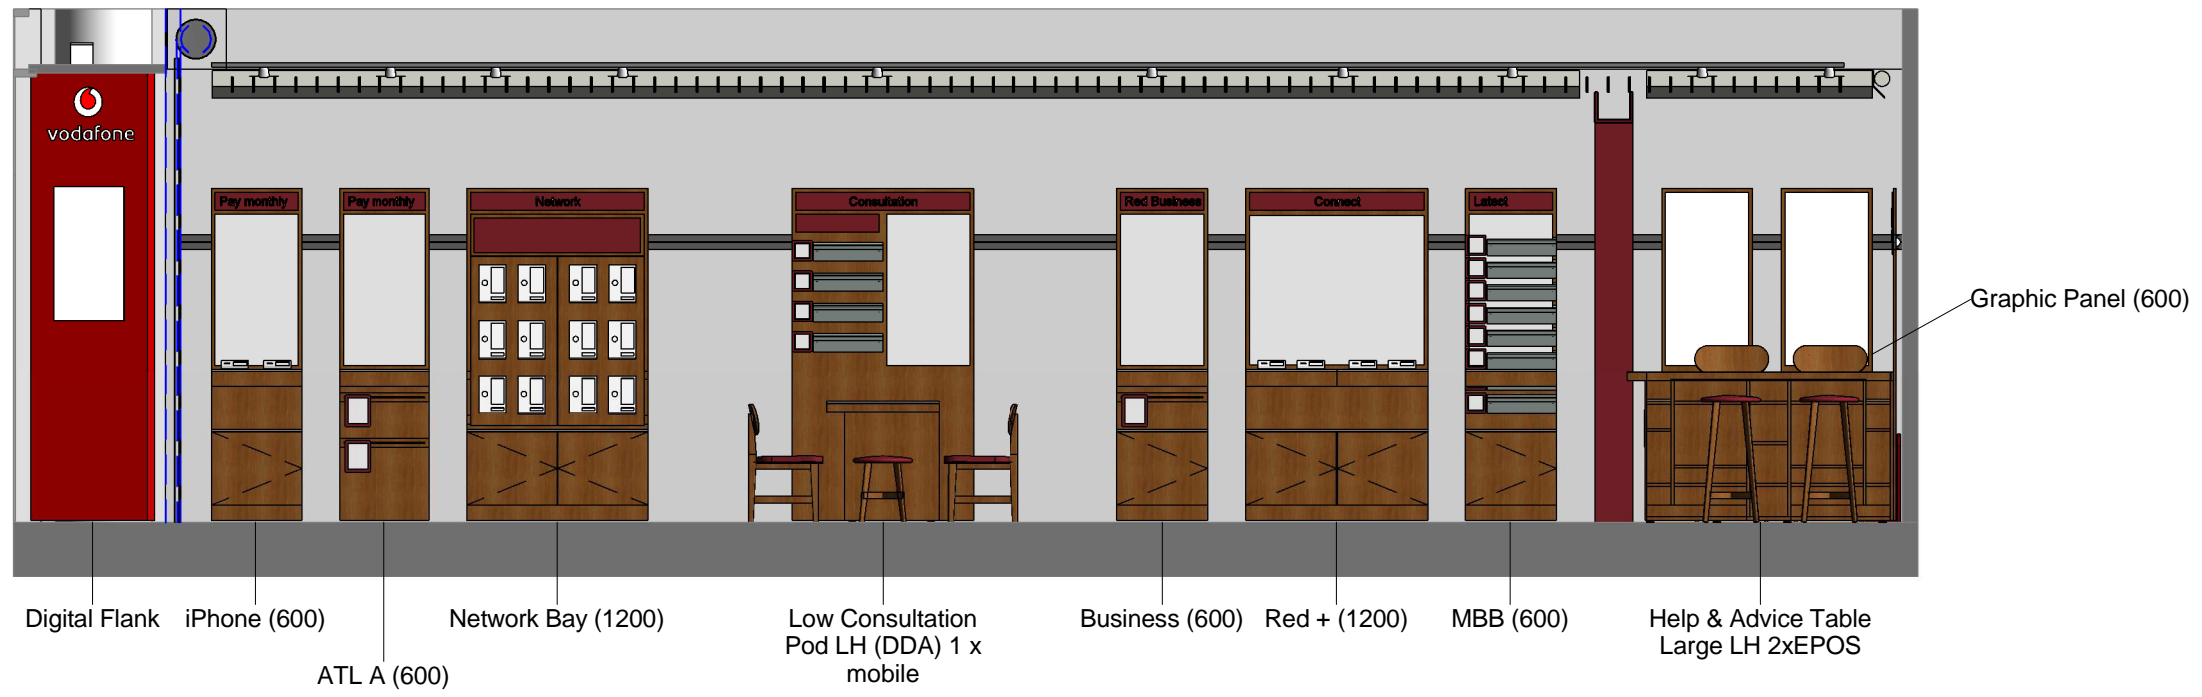


Elevation A

Scale: 1 : 50

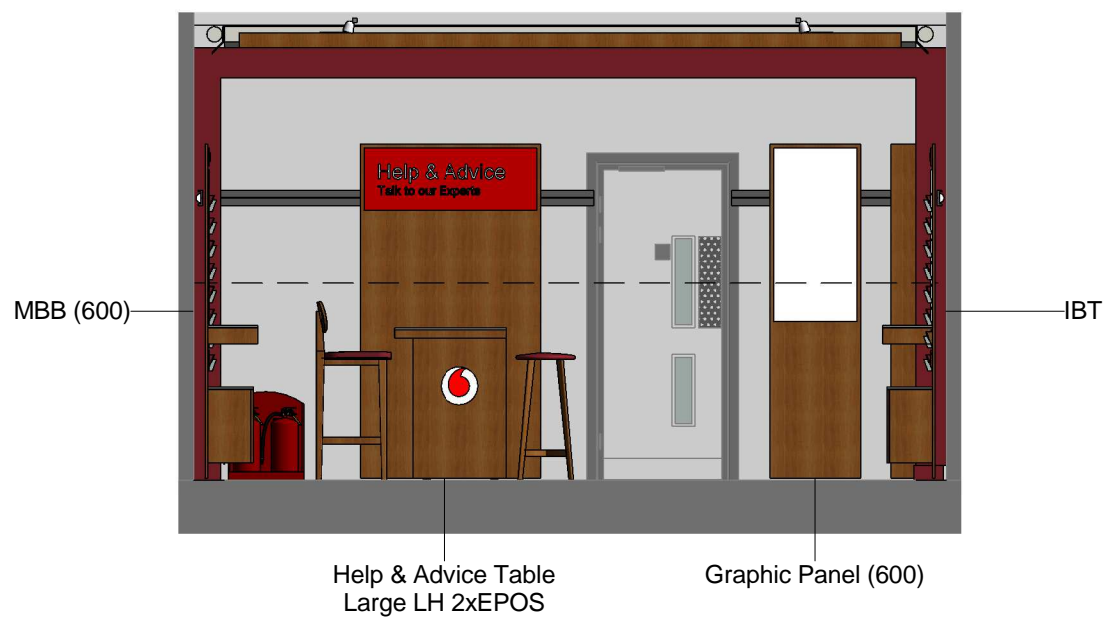

Elevation B

Scale: 1 : 50

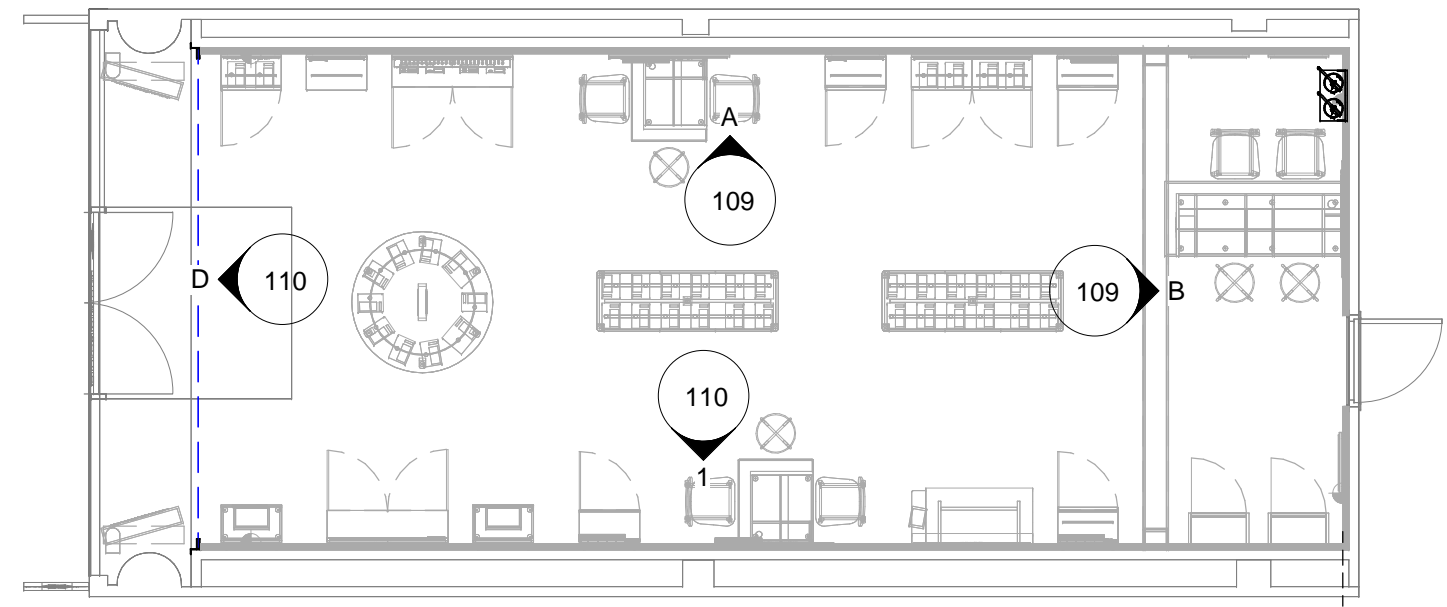

Elevation References Plan


Scale: 1 : 75

109

Shop	Brunswick			Address	Unit 20, Brunswick Shopping Centre, London, WC1N 1AY							
Title	Internal Elevations Sheet 1				Store Code	60125	Format	OSHPC	Scale	As indicated	Size	A3
Drawn	AH	Date	11.07.14	Rev	B	Status	DFT					


© This drawing is copyright of Vodafone Property
 All dimensions are in millimeters
 Do not scale from this drawing
 Vodafone Property, Vodafone House, The Connection,
 Newbury, Berkshire, RG14 2FN
 TEL: (0)1635 33251 FAX: (0)1635 31127



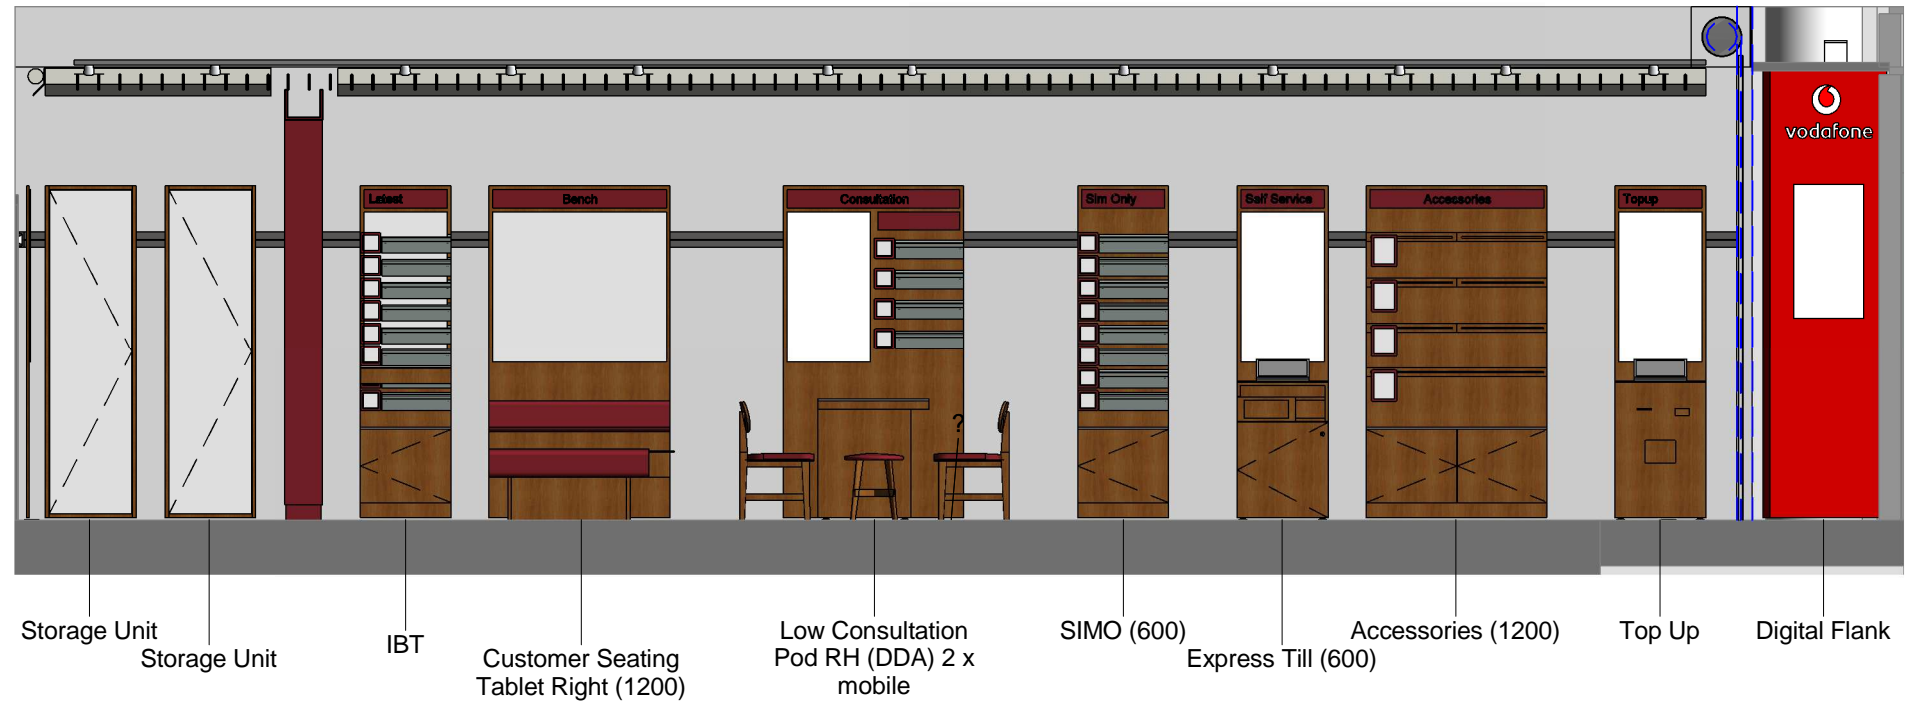

Elevation C

Scale: 1 : 50

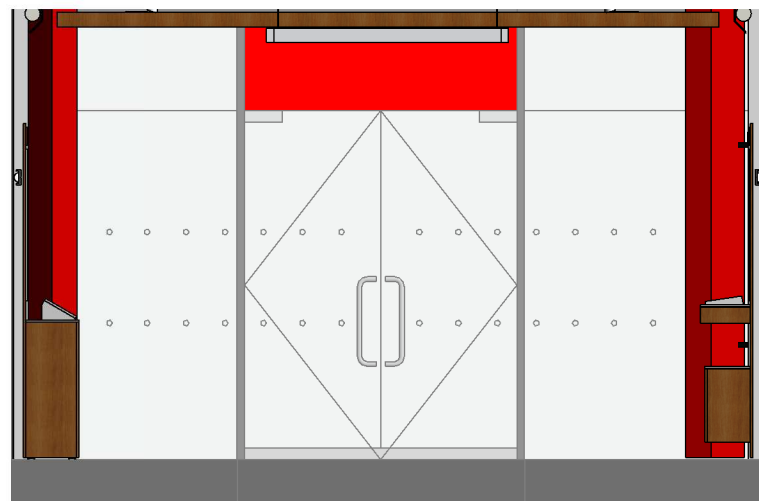

Elevation D


Scale: 1 : 50

Shop	Brunswick				Address	Unit 20, Brunswick Shopping Centre, London, WC1N 1AY									
Title	Internal Elevations Sheet 2														
Drawn	AH	Date	11.07.14	Rev	B	Status	DFT	Store Code	60125	Format	OSHPC	Scale	1 : 50	Size	A3

© This drawing is copyright of Vodafone Property All dimensions are in millimeters Do not scale from this drawing


Vodafone Property, Vodafone House, The Connection, Newbury, Berkshire, RG14 2FN
 TEL: (0)1635 33251 FAX: (0)1635 31127



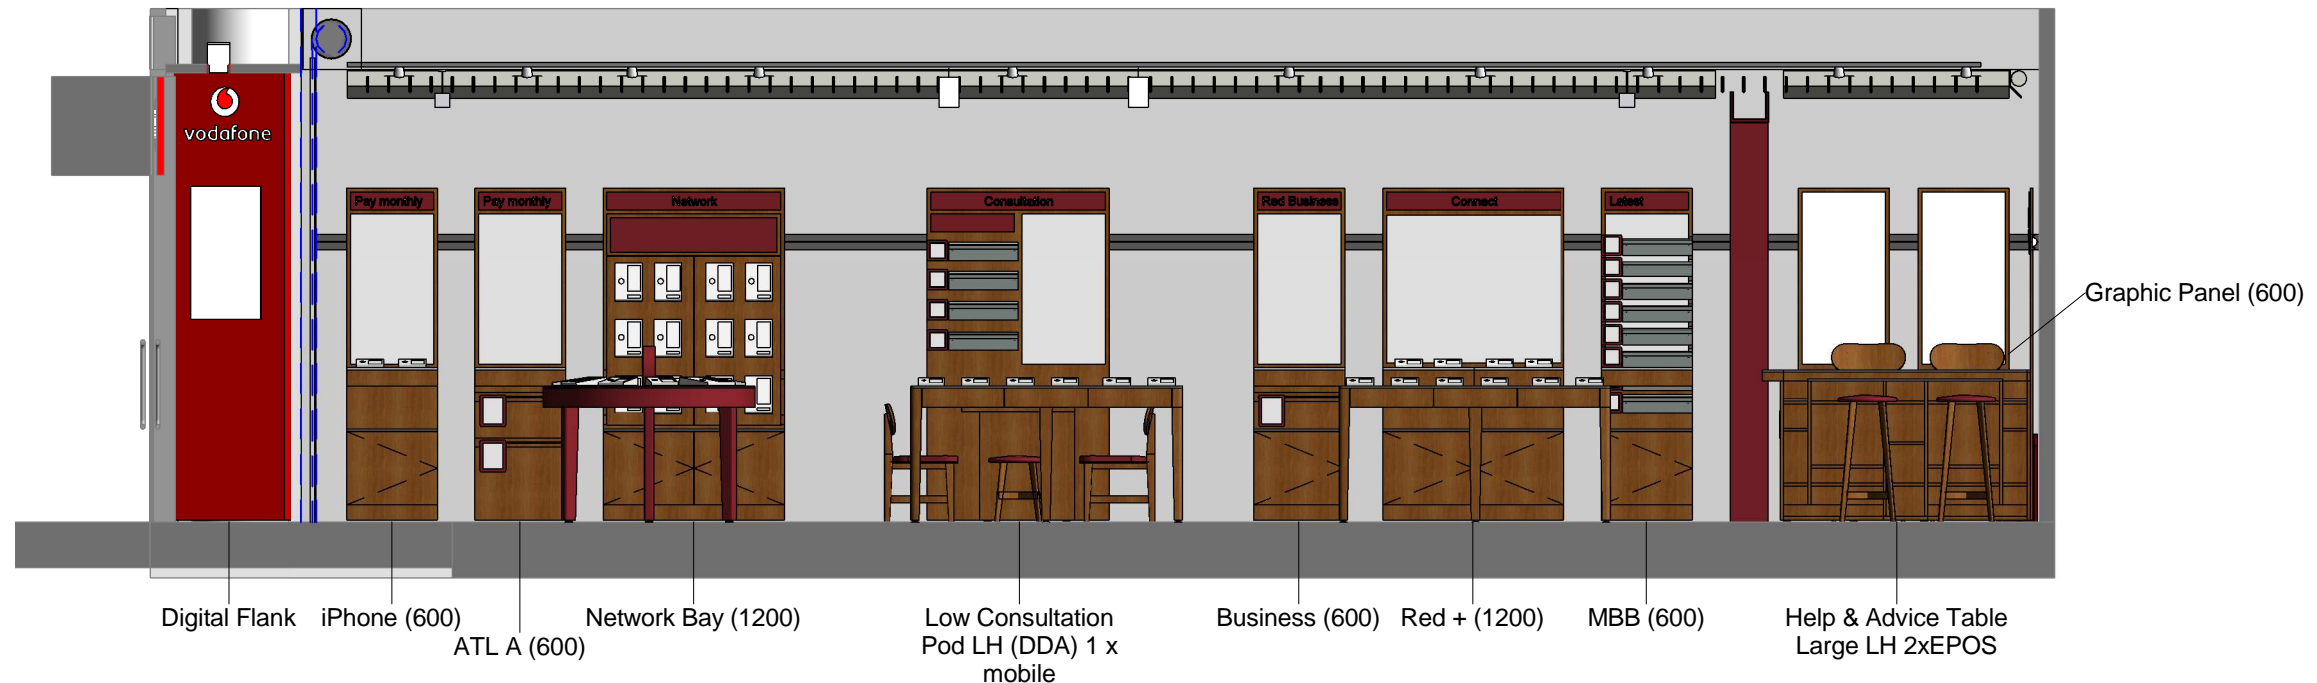

Section 1

Scale: 1 : 50

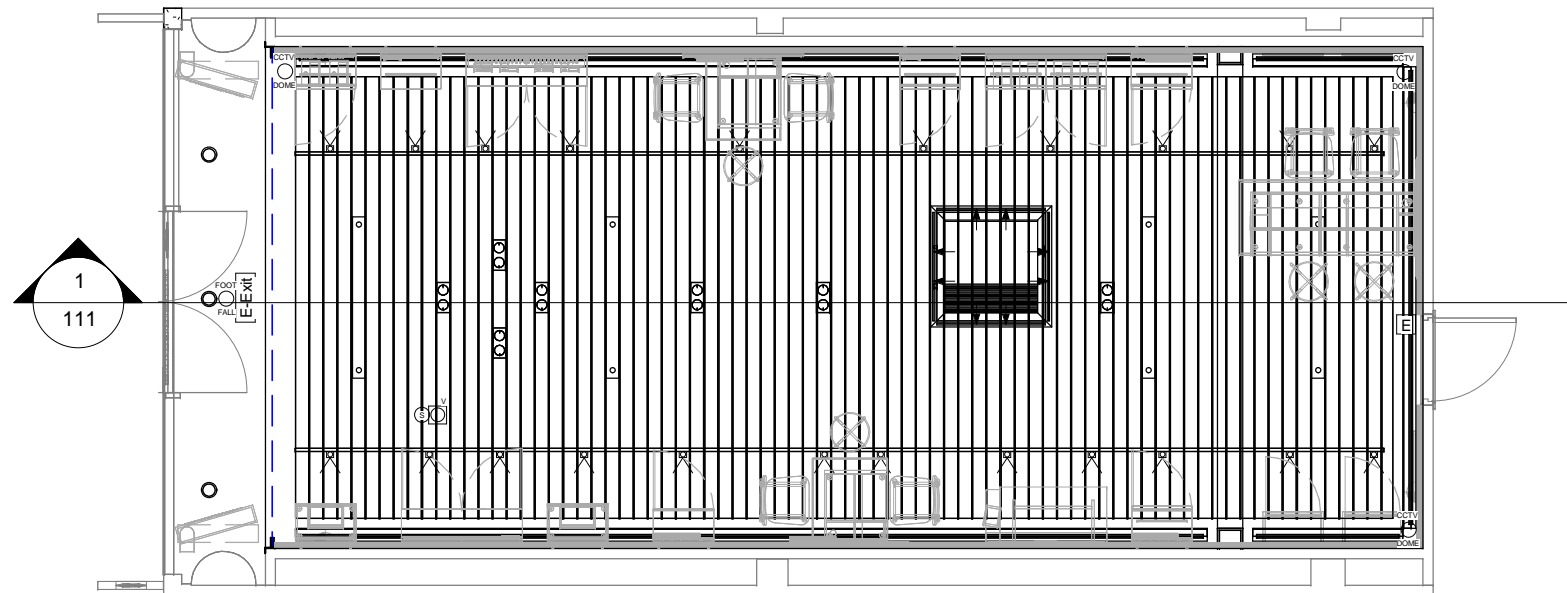

Section Reference Plan


Scale: 1 : 75

111

Shop	Brunswick				Address	Unit 20, Brunswick Shopping Centre, London, WC1N 1AY									
Title	Proposed Section														
Drawn	AH	Date	11.07.14	Rev	B	Status	DFT	Store Code	60125	Format	OSHPC	Scale	As indicated	Size	A3

© This drawing is copyright of Vodafone Property
 All dimensions are in millimeters
 Do not scale from this drawing
 Vodafone Property, Vodafone House, The Connection,
 Newbury, Berkshire, RG14 2FN
 TEL: (0)1635 33251 FAX: (0)1635 31127



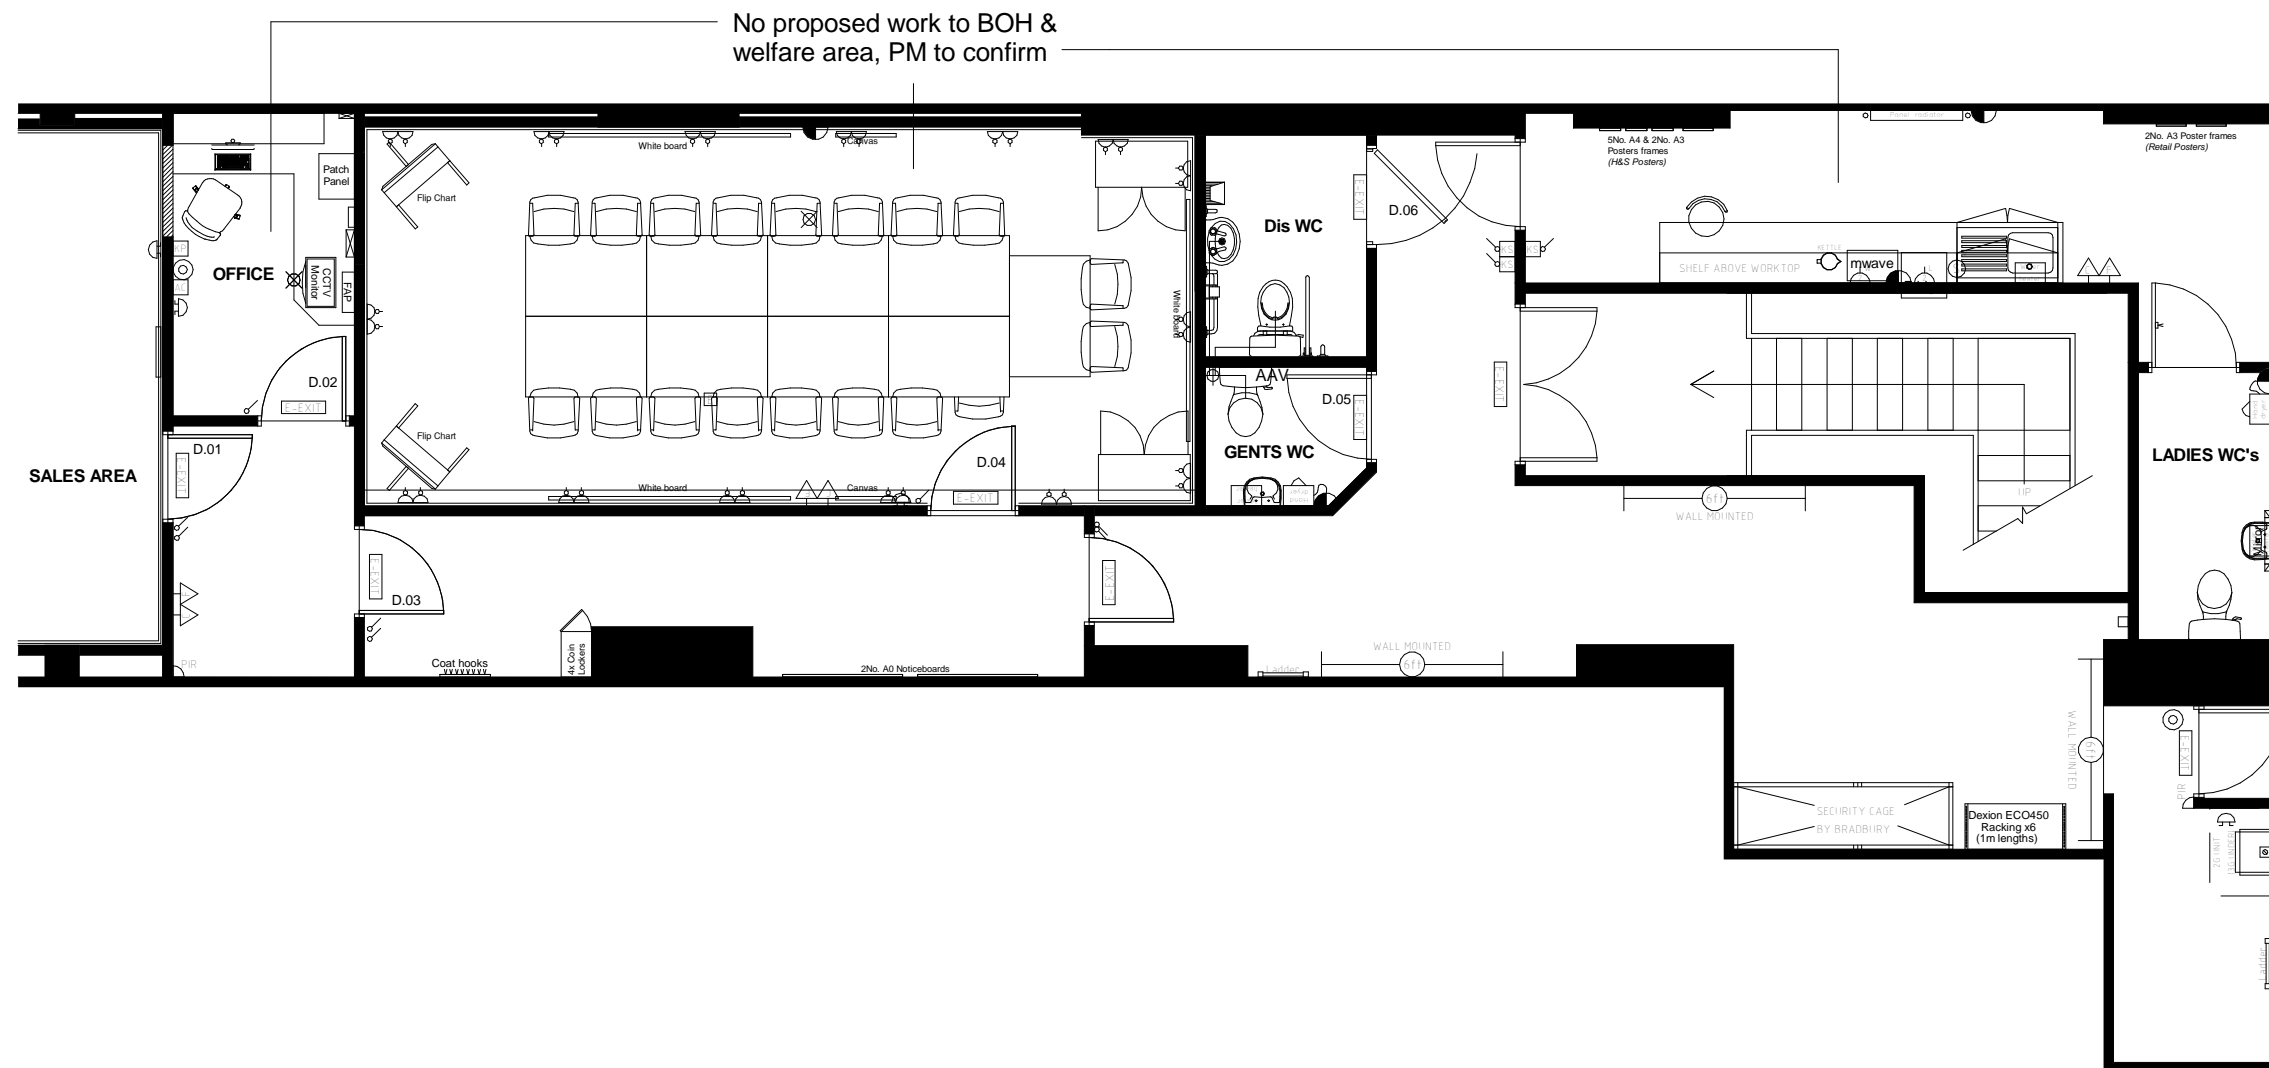

BOH works to be confirmed by the PM including picking up damaged/broken/not fit for purpose equipment to be replaced.
 PM to advise what can be reused with in BOH refurbishments.
 PM to advise on BOH redecoration & quality of existing finishes i.e floor & ceiling.

BOH Equipment List new/replacement .

General Area

- 2 No A3 Retail Poster Frames
- 5 No A4 & 2No A3 Health & Safety frames
- 1No set of new Coat Hooks
- 1 No New Clock
- 2 No A2 Notice Boards
- 1 No Cleaners Cupboard
- Mirror
- Bins
- BOH graphics

Managers Office

- 1 No POS Unit
- 1 No Managers Desk & Units.
- Shredder
- Bin
- Pedestal

Toilets

- 1No Toilet Roll Dispenser
- 1No Liquid Soap Dispenser
- 1 No Coat hook (per toilet door)
- Sanitary bin

Proposed Ground Floor BOH GA

Scale: 1 : 75

112.1


Shop	Brunswick							Address	Unit 20, Brunswick Shopping Centre, London, WC1N 1AY						
Title	Proposed Ground Floor BOH GA														
Drawn	AH	Date	11.07.14	Rev	B	Status	DFT	Store Code	60125	Format	OSHPC	Scale	1 : 75	Size	A3

© This drawing is copyright of Vodafone Property	All dimensions are in millimeters Do not scale from this drawing
Vodafone Property, Vodafone House, The Connection, Newbury, Berkshire, RG14 2FN TEL: (0)1635 33251 FAX: (0)1635 31127	



CEILING LEGEND

- Adjustable down light - 35W in timber Slat ceiling, 20W in suspended ceiling system
- Recessed flush adjustable 20W down light
- Twin adjustable 35W down lights
- Surface mounted Compact fluorescent
- Surface mounted 3000k perimeter lighting warm white T5 linear fluorescent battens
- Linear fluorescent - spec tbc
- Lighting linear track
- E-EXIT Illuminated Emergency Exit Sign
- E LED Emergency spot light
- Square Luminaire - 600x600 Grid - 'E' denotes integrated emergency pack
- V100 ceiling Slat at 150mm centres
- Sprinkler position
- S Smoke Sensor
- H Heat Sensor
- Ceiling Sounder
- Speaker
- SC Smoke Cloak
- CE Cell Enhancer
- 360 IDS 360° Intruder Detector
- 90 IDS 90° Intruder Detector
- Break Glass Detector
- CCTV DOME 360° Camera
- CCTV 180° Camera
- Supply grille
- Extract grille

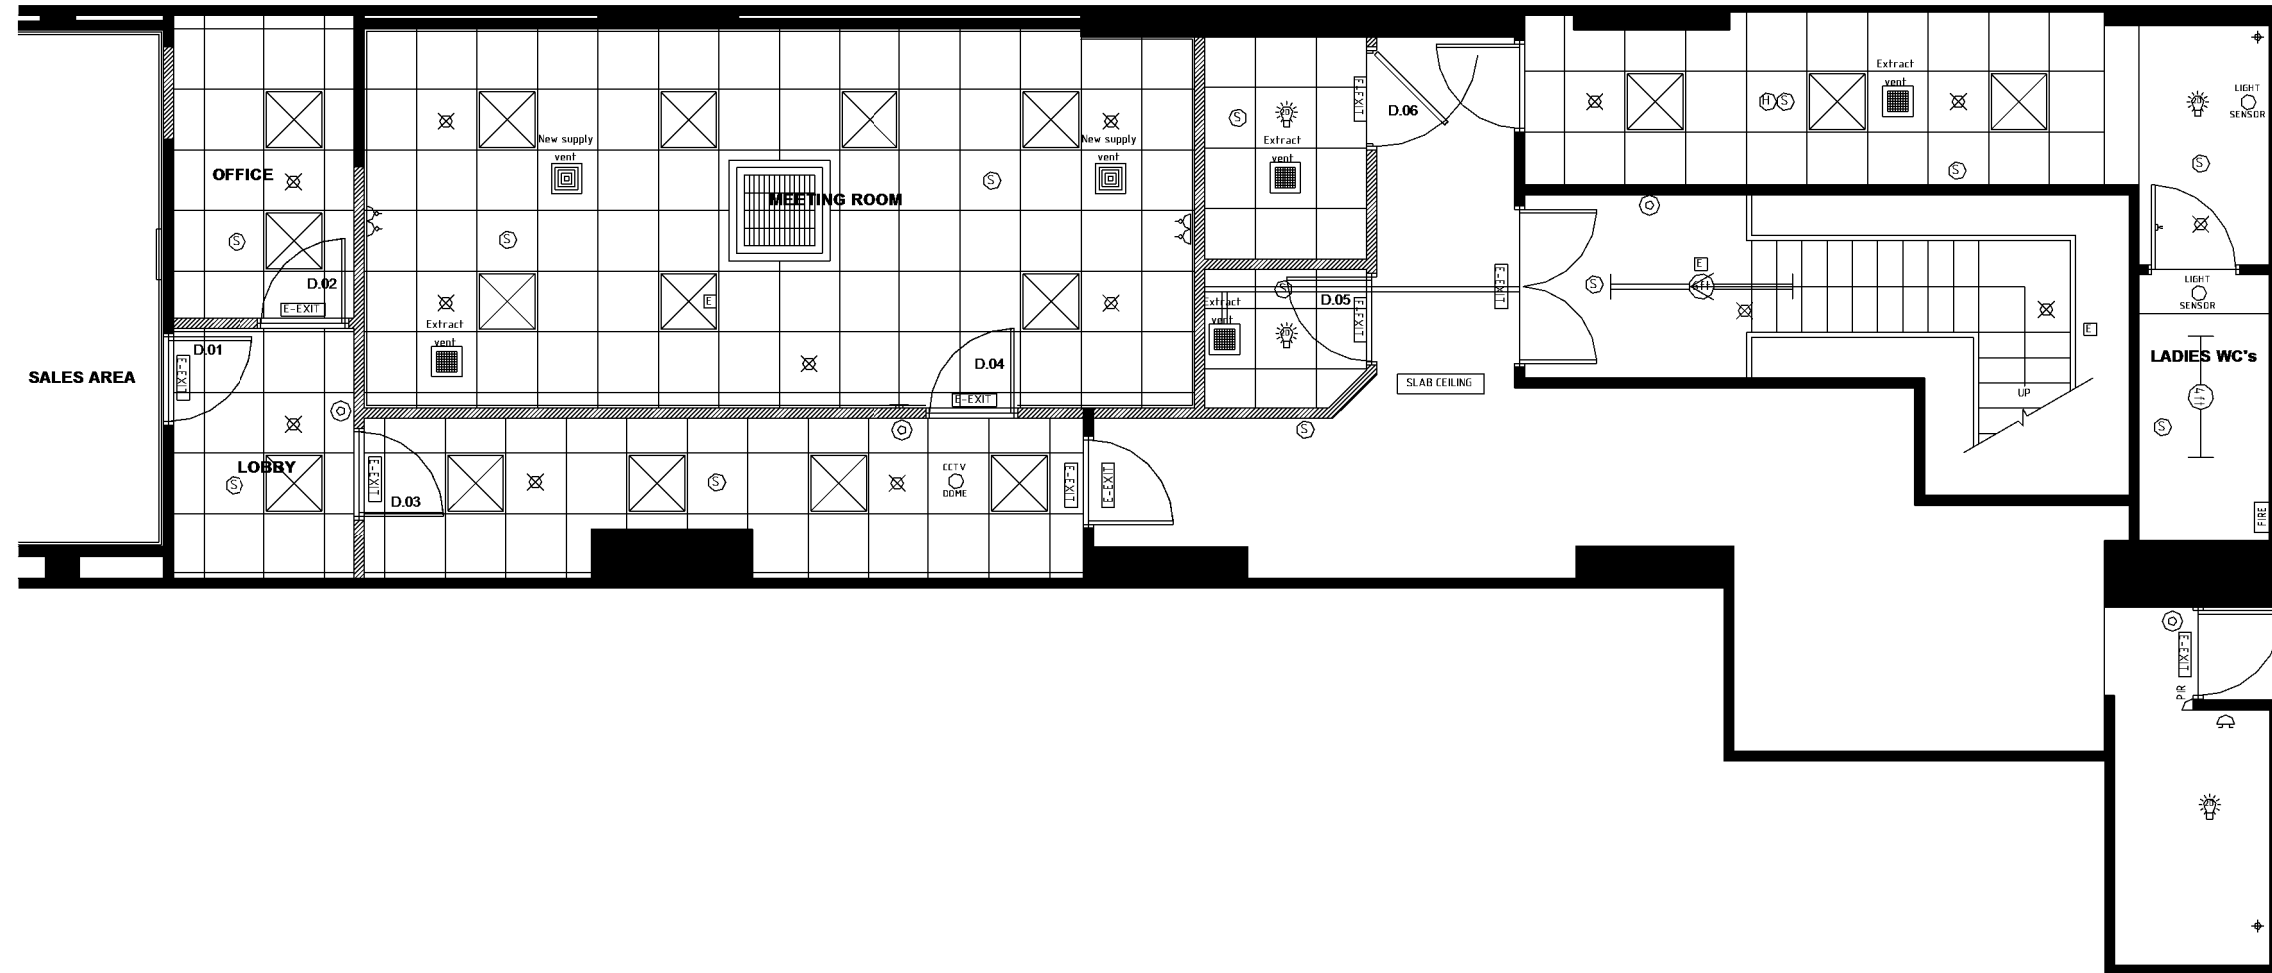

Proposed Ground Floor BOH Ceiling Plan

Scale: 1 : 75

112.2

Shop	Brunswick		Address	Unit 20, Brunswick Shopping Centre, London, WC1N 1AY											
Title	Proposed Ground Floor BOH Ceiling Plan														
Drawn	AH	Date	11.07.14	Rev	B	Status	DFT	Store Code	60125	Format	OSHPC	Scale	1 : 75	Size	A3

© This drawing is copyright of Vodafone Property
 All dimensions are in millimeters
 Do not scale from this drawing


Vodafone Property, Vodafone House, The Connection,
 Newbury, Berkshire, RG14 2FN
 TEL: (0)1635 33251 FAX: (0)1635 31127



FLOORING	Floors	Vinyl Planks	Carpet	Thermoplastic	Retain Existing

ROOM	

KEY	

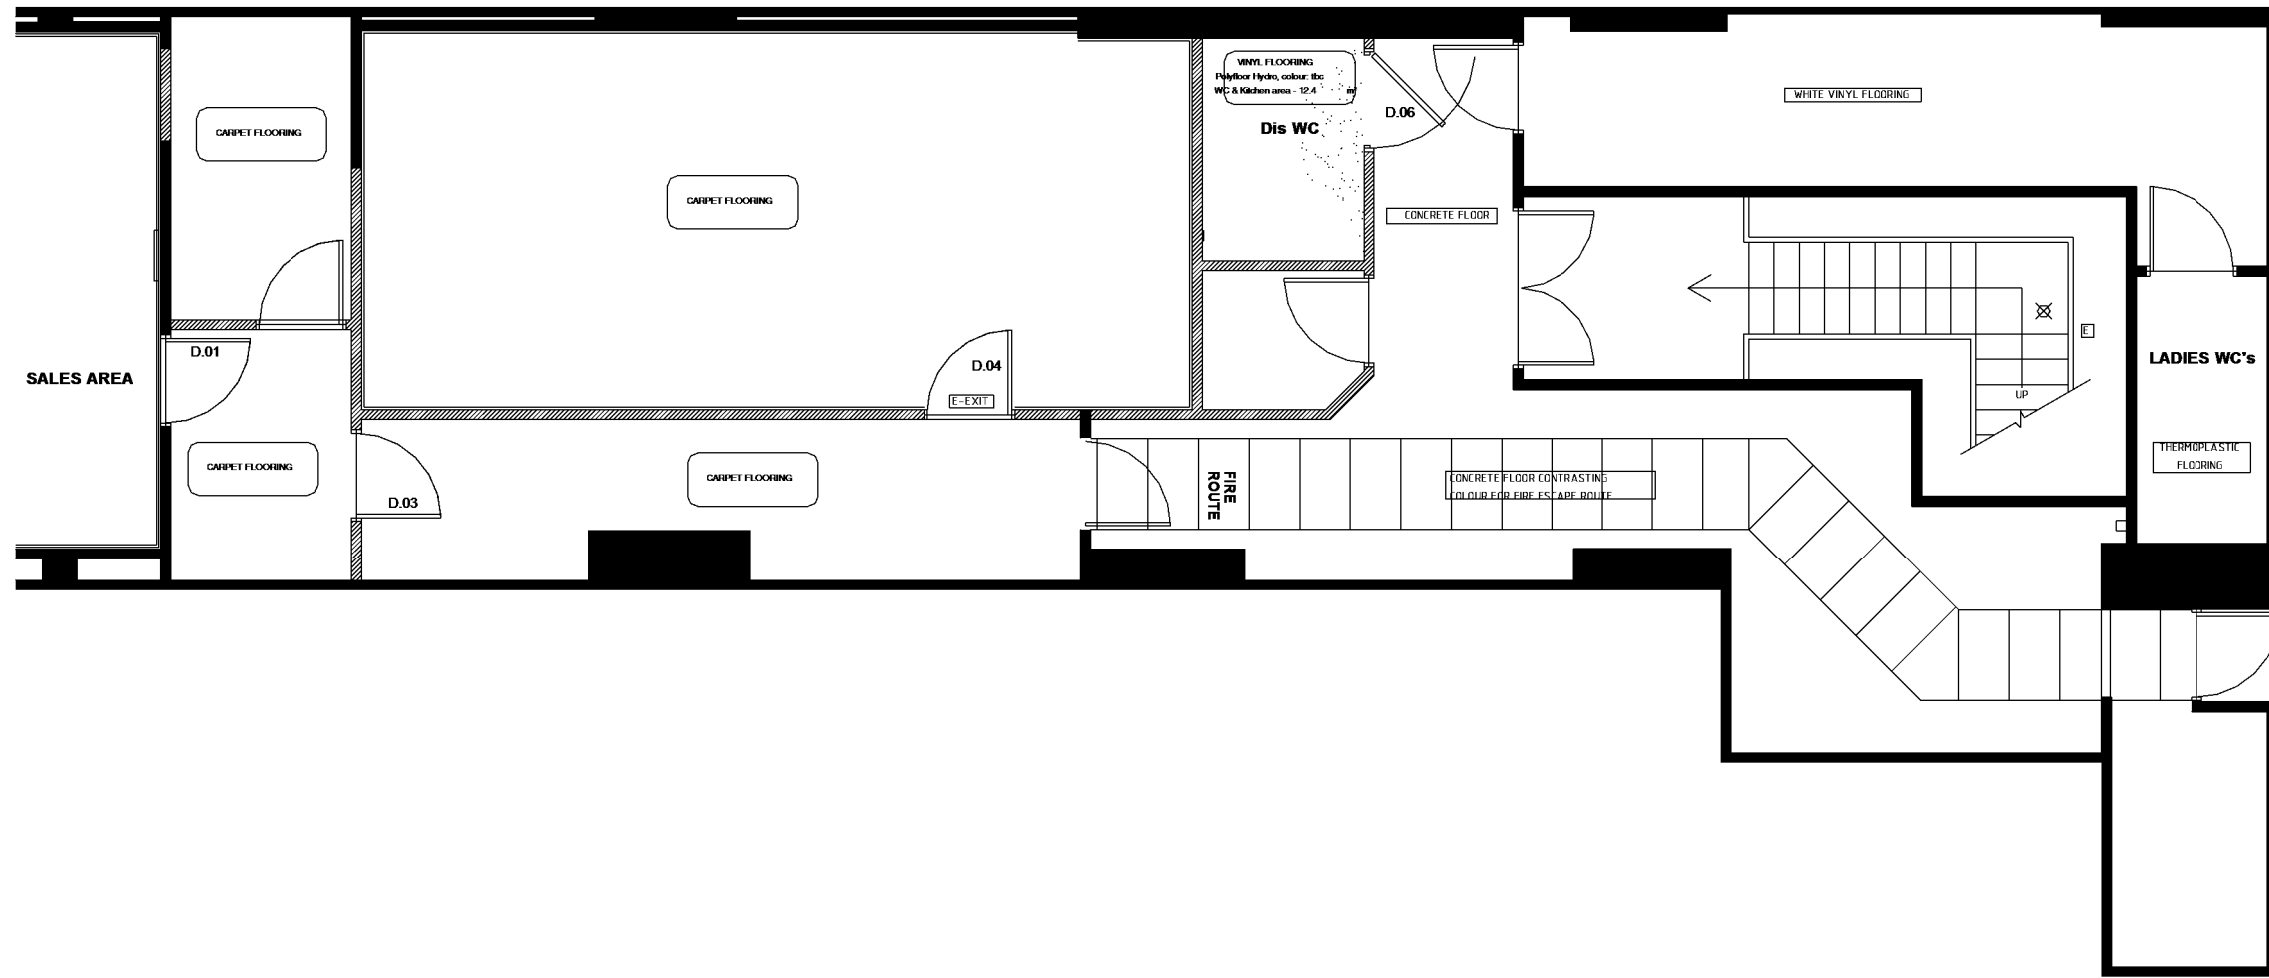

Proposed Ground Floor Floor Finishes

Scale: 1 : 75


112.3

Shop	Brunswick			Address	Unit 20, Brunswick Shopping Centre, London, WC1N 1AY										
Title	Proposed Ground Floor Floor Finishes														
Drawn	AH	Date	11.07.14	Rev	B	Status	DFT	Store Code	60125	Format	OSHPC	Scale	1 : 75	Size	A3

© This drawing is copyright of Vodafone Property
 All dimensions are in millimeters
 Do not scale from this drawing

Vodafone Property, Vodafone House, The Connection,
 Newbury, Berkshire, RG14 2FN
 TEL: (0)1635 33251 FAX: (0)1635 31127



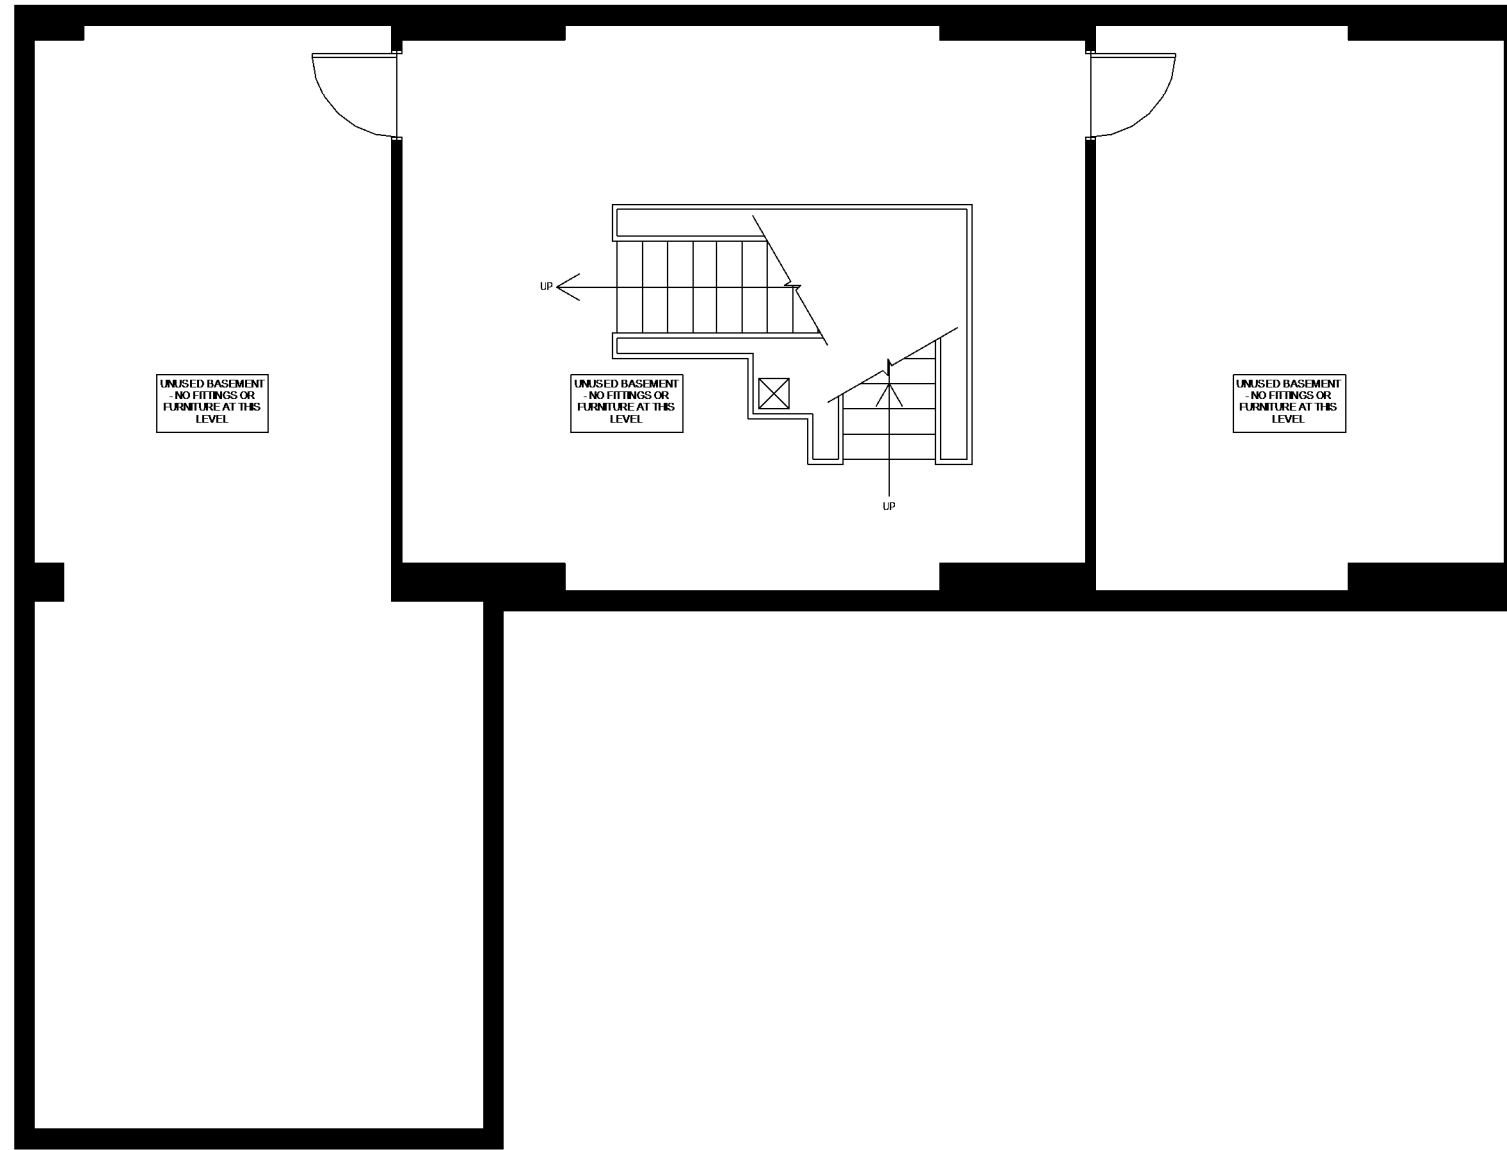

Proposed Basement BOH GA

Scale: 1 : 75

112.4


Shop	Brunswick					Address	Unit 20, Brunswick Shopping Centre, London, WC1N 1AY								
Title	Proposed Basement BOH GA														
Drawn	AH	Date	11.07.14	Rev	B	Status	DFT	Store Code	60125	Format	OSHPC	Scale	1 : 75	Size	A3

© This drawing is copyright of Vodafone Property	All dimensions are in millimeters Do not scale from this drawing
Vodafone Property, Vodafone House, The Connection, Newbury, Berkshire, RG14 2FN TEL: (0)1635 33251 FAX: (0)1635 31127	



CEILING LEGEND

- Adjustable down light - 35W in timber Slat ceiling, 20W in suspended ceiling system
- Recessed flush adjustable 20W down light
- Twin adjustable 35W down lights
- Surface mounted Compact fluorescent
- Surface mounted 3000k perimeter lighting warm white T5 linear fluorescent battens
- Linear fluorescent - spec tbc
- Lighting linear track
- E-EXIT Illuminated Emergency Exit Sign
- LED Emergency spot light
- Square Luminaire - 600x600 Grid - 'E' denotes integrated emergency pack
- V100 ceiling Slat at 150mm centres
- Sprinkler position
- Smoke Sensor
- Heat Sensor
- Ceiling Sounder
- Speaker
- Smoke Cloak
- Cell Enhancer
- 360° Intruder Detector
- 90° Intruder Detector
- Break Glass Detector
- CCTV DOME 360° Camera
- CCTV 180° Camera
- Supply grille
- Extract grille

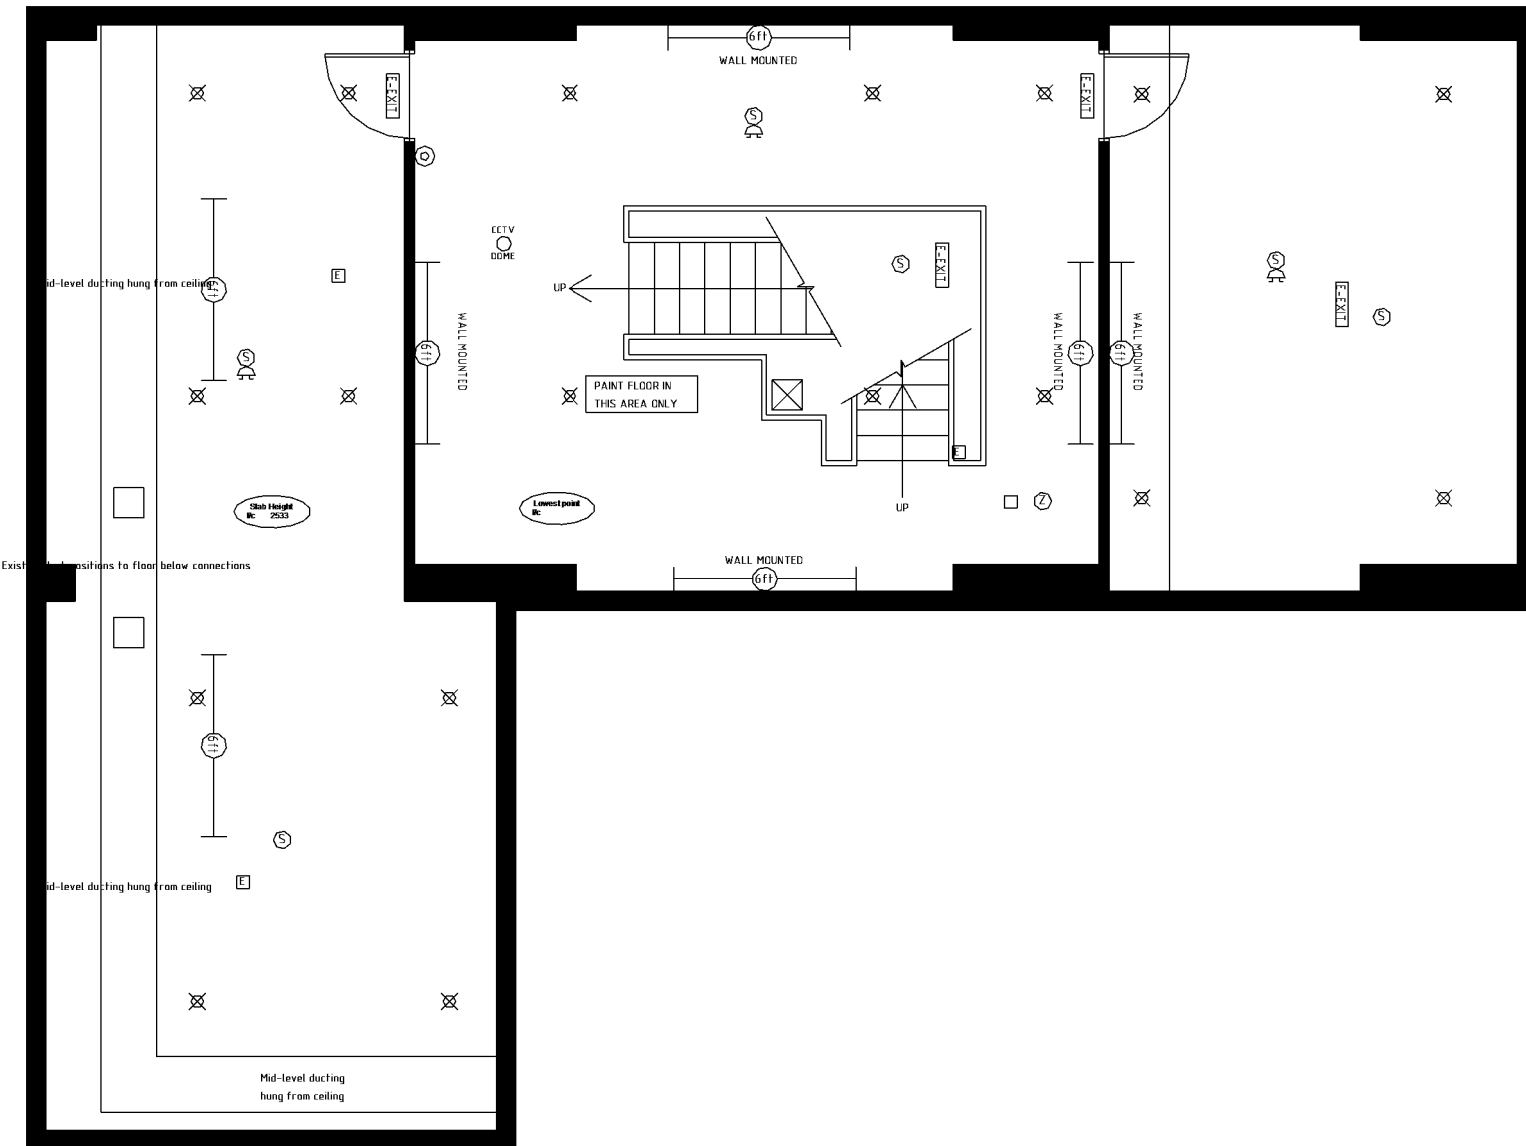

Proposed Basement BOH Ceiling Plan

Scale: 1 : 75

112.5

Shop	Brunswick			Address	Unit 20, Brunswick Shopping Centre, London, WC1N 1AY										
Title	Proposed Basement BOH Ceiling Plan														
Drawn	AH	Date	11.07.14	Rev	B	Status	DFT	Store Code	60125	Format	OSHPC	Scale	1 : 75	Size	A3


© This drawing is copyright of Vodafone Property
 All dimensions are in millimeters
 Do not scale from this drawing
 Vodafone Property, Vodafone House, The Connection,
 Newbury, Berkshire, RG14 2FN
 TEL: (0)1635 33251 FAX: (0)1635 31127



FLOORING	Floors	Vinyl Planks	Carpet	Thermoplastic	Retain Existing

ROOM	

KEY	

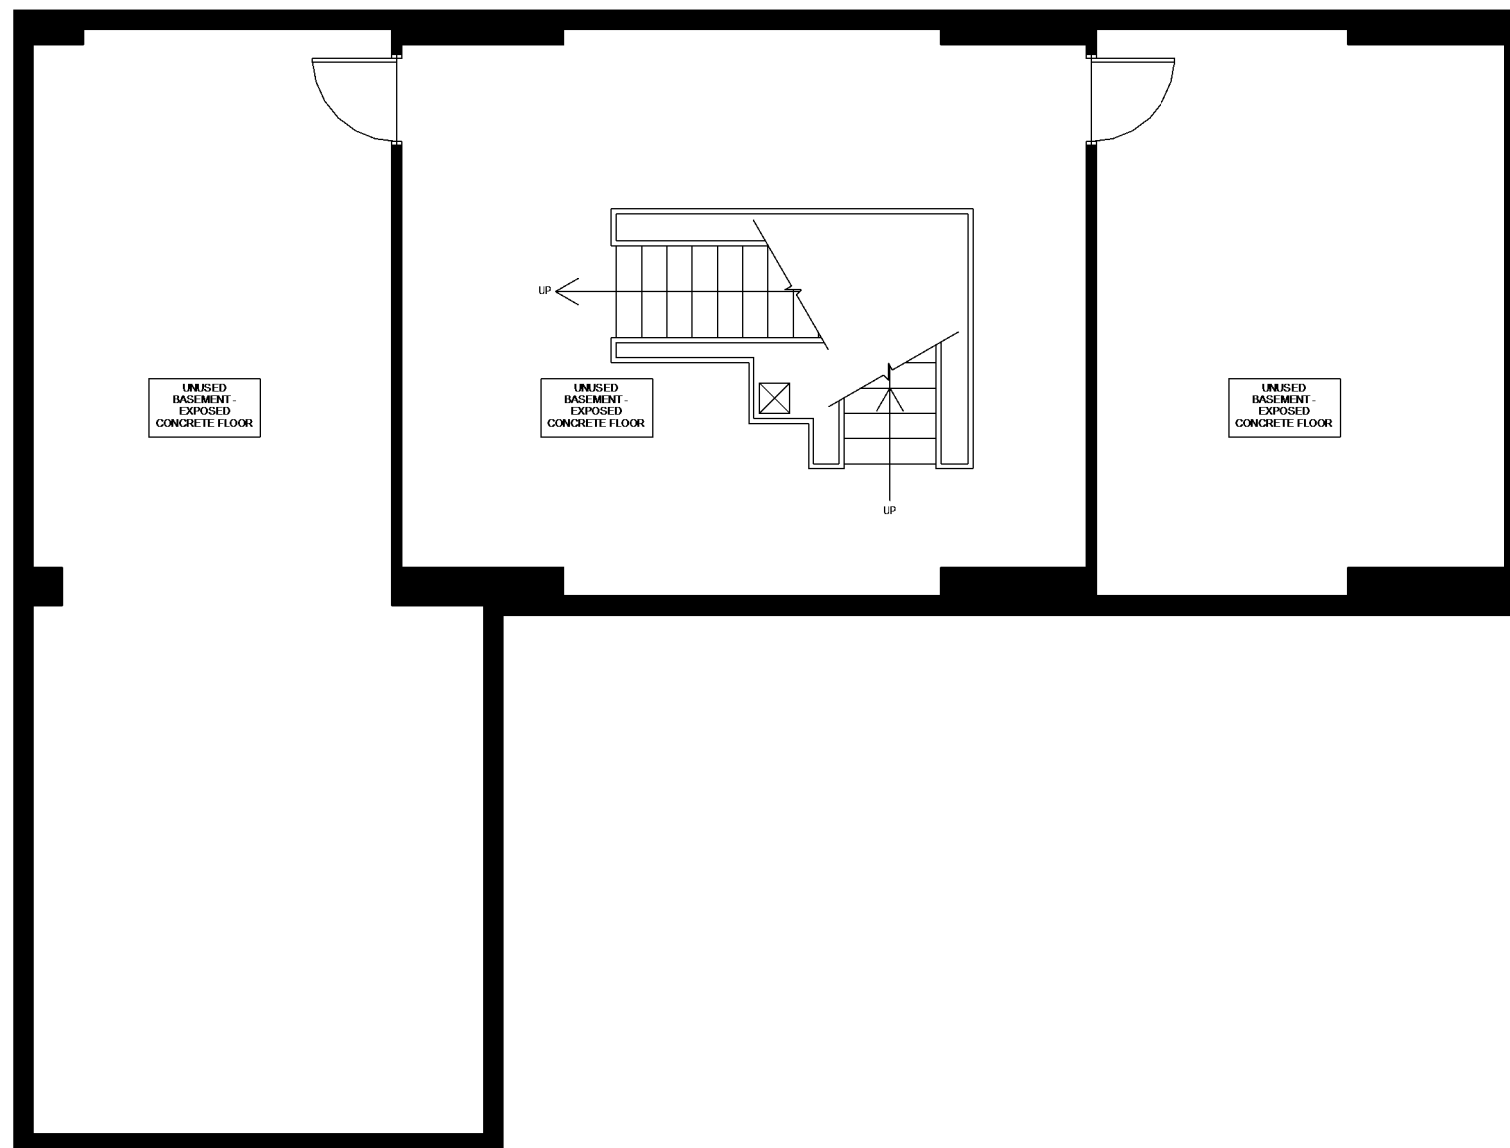

Proposed Basement BOH Floor Finishes


Scale: 1 : 75

112.6

Shop	Brunswick					Address	Unit 20, Brunswick Shopping Centre, London, WC1N 1AY								
Title	Proposed Basement BOH Floor Finishes														
Drawn	AH	Date	11.07.14	Rev	B	Status	DFT	Store Code	60125	Format	OSHPC	Scale	1 : 75	Size	A3

© This drawing is copyright of Vodafone Property	All dimensions are in millimeters Do not scale from this drawing
Vodafone Property, Vodafone House, The Connection, Newbury, Berkshire, RG14 2FN TEL: (0)1635 33251 FAX: (0)1635 31127	



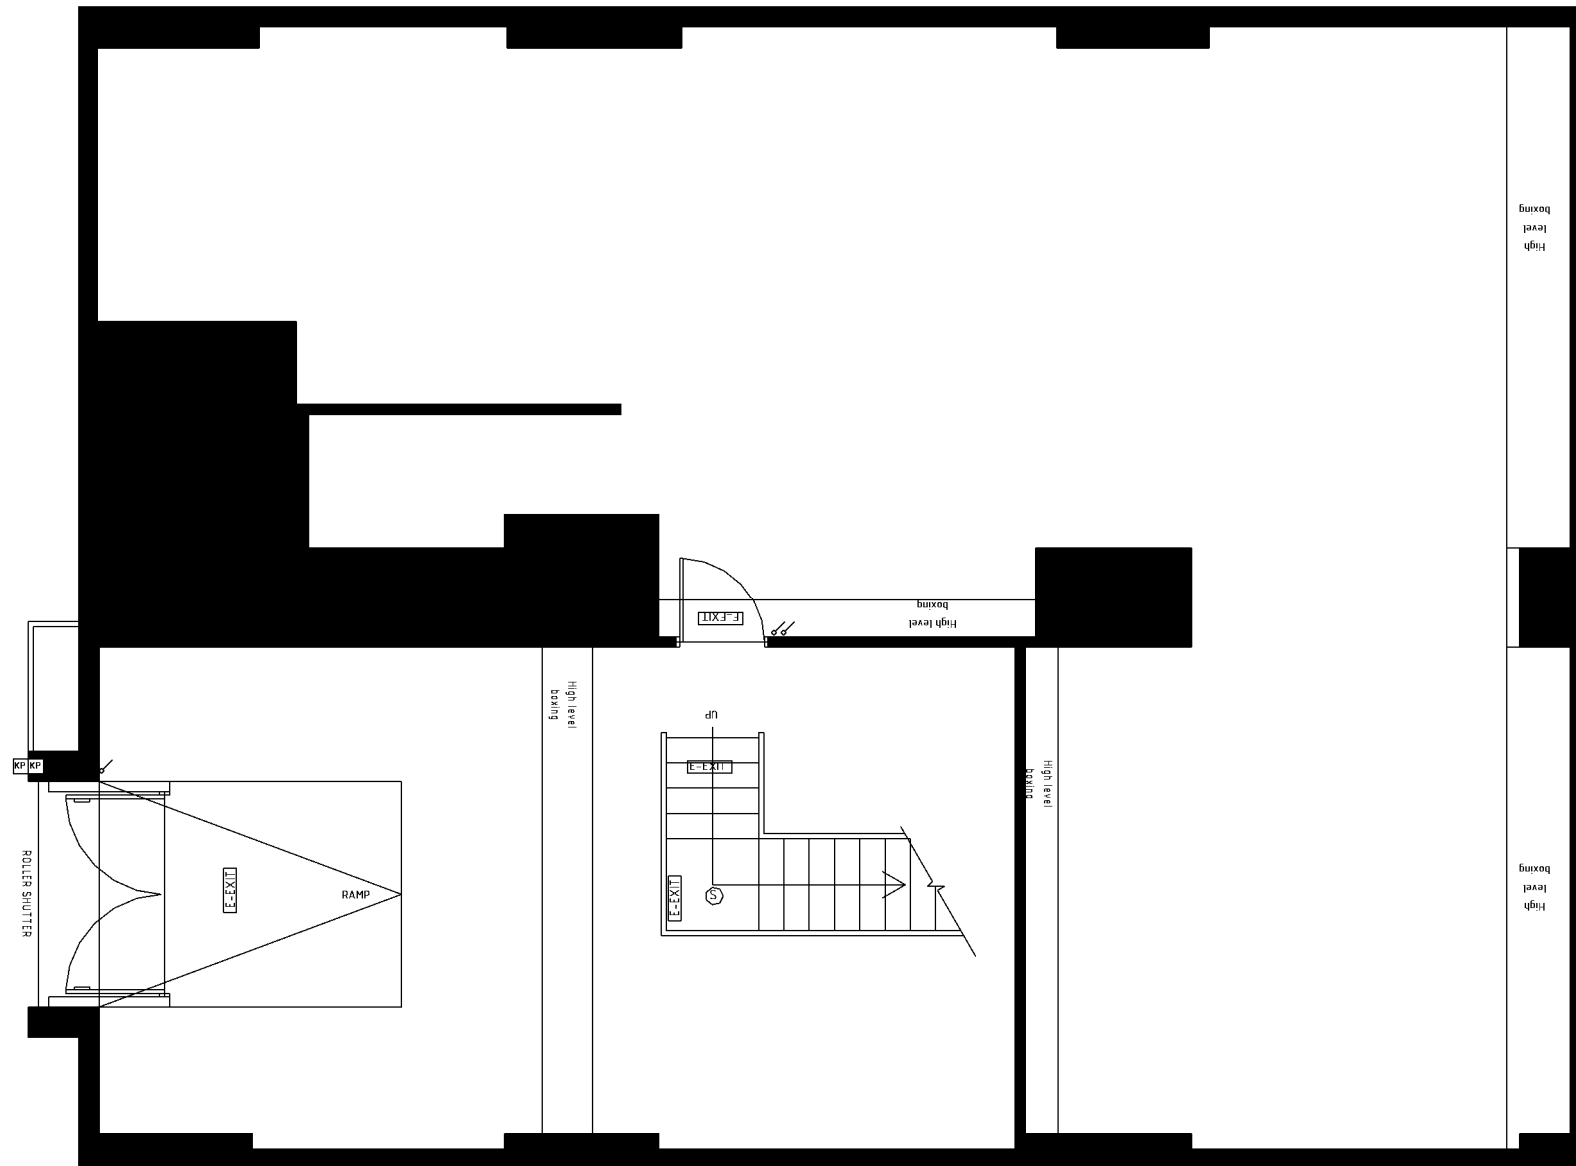

Proposed First Floor BOH GA

Scale: 1 : 75

112.7


Shop	Brunswick					Address	Unit 20, Brunswick Shopping Centre, London, WC1N 1AY								
Title	Proposed First Floor BOH GA														
Drawn	AH	Date	11.07.14	Rev	B	Status	DFT	Store Code	60125	Format	OSHPC	Scale	1 : 75	Size	A3

© This drawing is copyright of Vodafone Property	All dimensions are in millimeters Do not scale from this drawing
Vodafone Property, Vodafone House, The Connection, Newbury, Berkshire, RG14 2FN TEL: (0)1635 33251 FAX: (0)1635 31127	



CEILING LEGEND

- Adjustable down light - 35W in timber Slat ceiling, 20W in suspended ceiling system
- Recessed flush adjustable 20W down light
- Twin adjustable 35W down lights
- Surface mounted Compact fluorescent
- Surface mounted 3000k perimeter lighting warm white T5 linear fluorescent battens
- Linear fluorescent - spec tbc
- Lighting linear track
- E-EXIT Illuminated Emergency Exit Sign
- E LED Emergency spot light
- Square Luminaire - 600x600 Grid - 'E' denotes integrated emergency pack
- V100 ceiling Slat at 150mm centres
- Sprinkler position
- S Smoke Sensor
- H Heat Sensor
- Ceiling Sounder
- Speaker
- SC Smoke Cloak
- CE Cell Enhancer
- 360 IDS 360° Intruder Detector
- IDS 90° Intruder Detector
- Break Glass Detector
- CCTV DOME 360° Camera
- CCTV 180° Camera
- Supply grille
- Extract grille

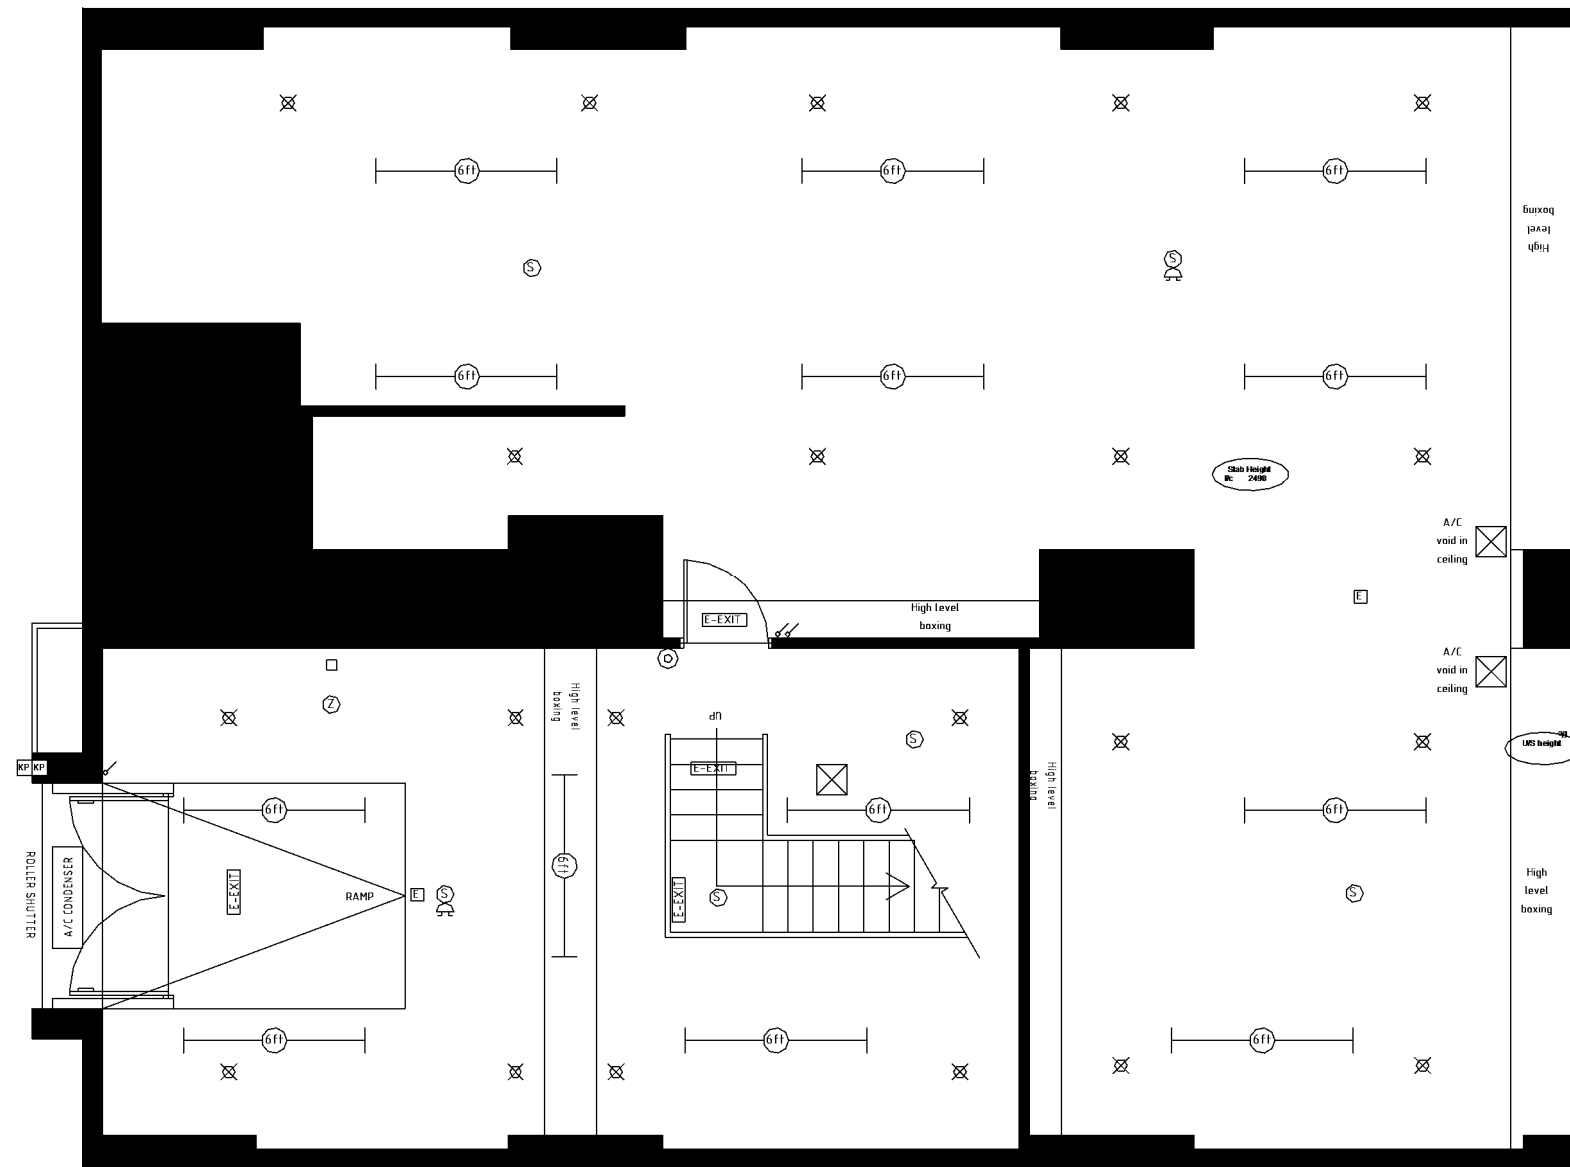

Proposed First Floor BOH Ceiling Plan

Scale: 1 : 75

112.8

Shop	Brunswick			Address	Unit 20, Brunswick Shopping Centre, London, WC1N 1AY										
Title	Proposed First Floor BOH Ceiling Plan														
Drawn	AH	Date	11.07.14	Rev	B	Status	DFT	Store Code	60125	Format	OSHPC	Scale	1 : 75	Size	A3


© This drawing is copyright of Vodafone Property
 All dimensions are in millimeters
 Do not scale from this drawing
 Vodafone Property, Vodafone House, The Connection,
 Newbury, Berkshire, RG14 2FN
 TEL: (0)1635 33251 FAX: (0)1635 31127



FLOORING	Floors	Vinyl Planks	Carpet	Thermoplastic	Retain Existing

ROOM	

KEY		

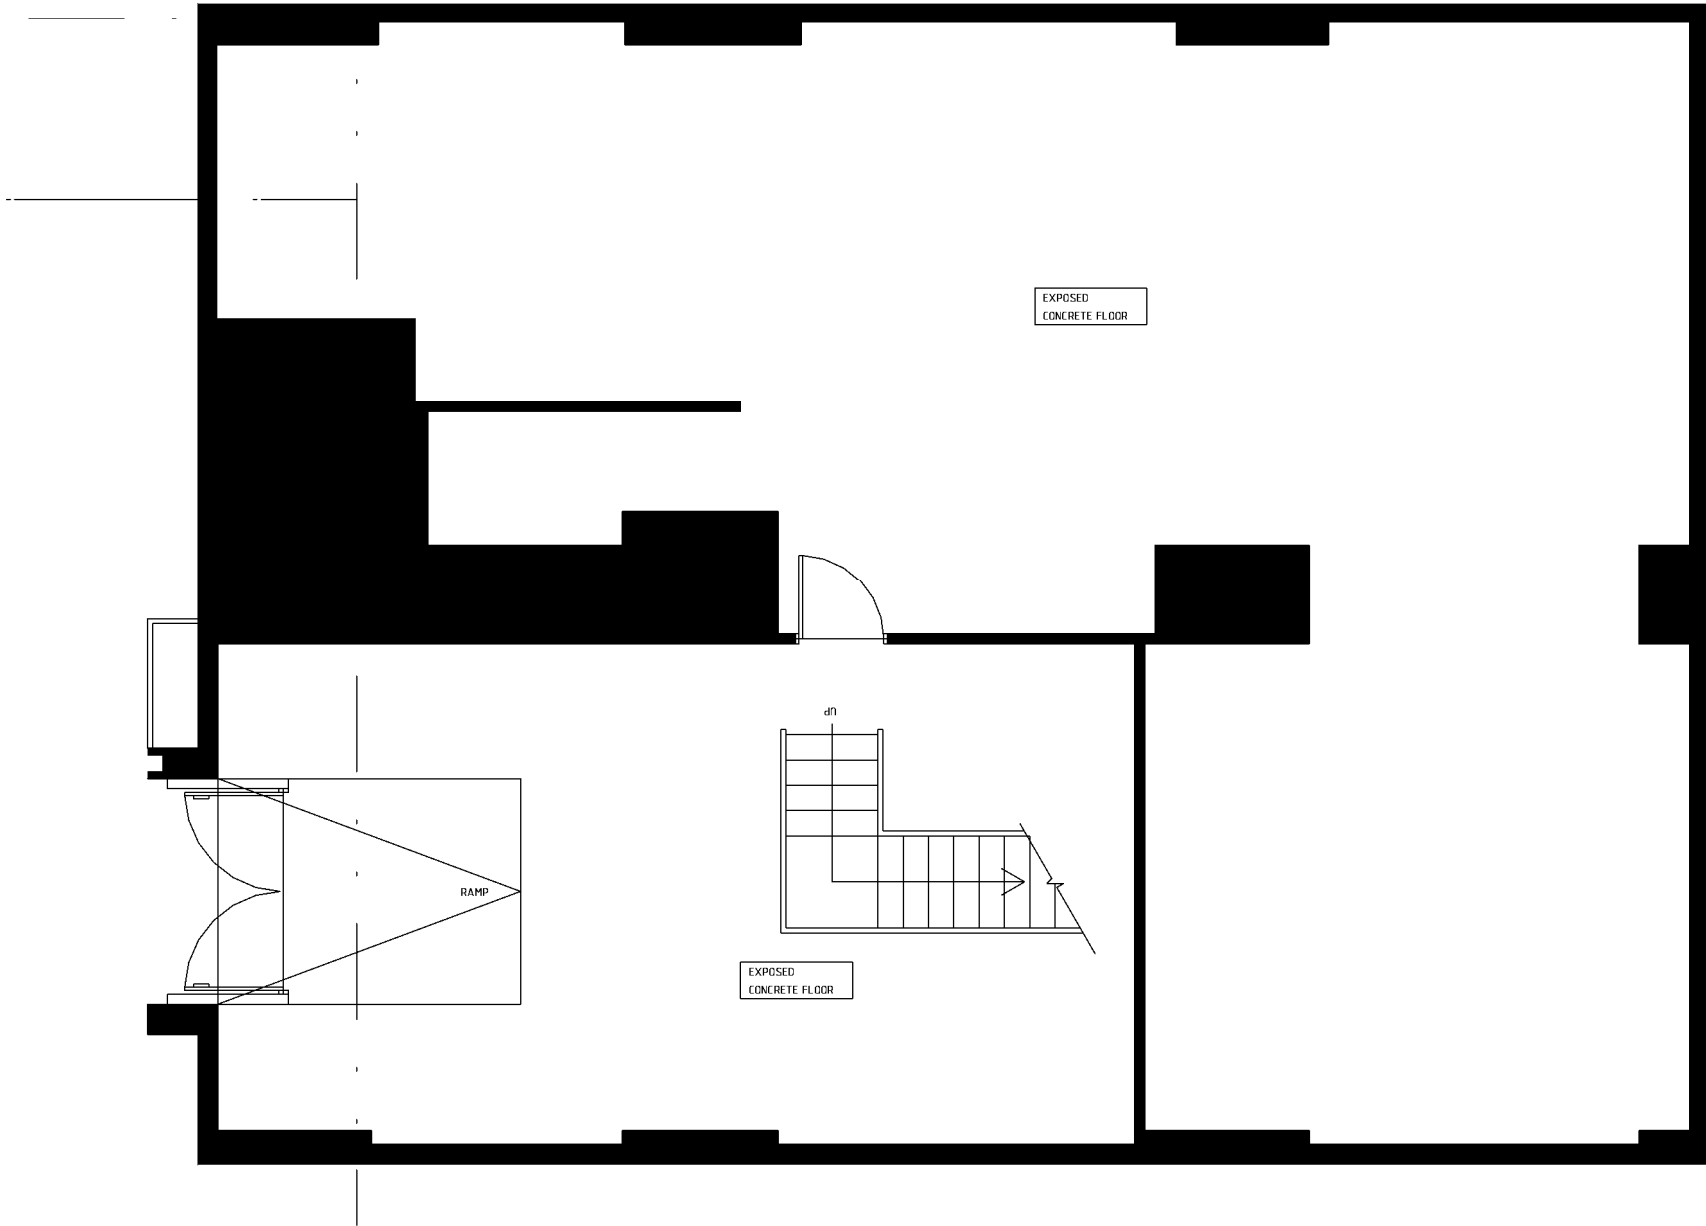

Proposed First Floor BOH Floor Finishes

Scale: 1 : 75

112.9

Shop	Brunswick					Address	Unit 20, Brunswick Shopping Centre, London, WC1N 1AY								
Title	Proposed First Floor BOH Floor Finishes														
Drawn	AH	Date	11.07.14	Rev	B	Status	DFT	Store Code	60125	Format	OSHPC	Scale	1 : 75	Size	A3

© This drawing is copyright of Vodafone Property
 All dimensions are in millimeters
 Do not scale from this drawing
 Vodafone Property, Vodafone House, The Connection,
 Newbury, Berkshire, RG14 2FN
 TEL: (0)1635 33251 FAX: (0)1635 31127

