


01 Third Floor Plan

scale: 1:100 14\_04

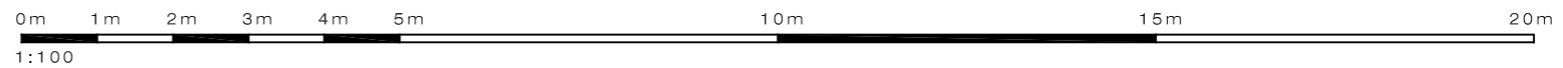

**PLEASE NOTE:**

- All dimensions to be checked on site before fabrication.
- Contractor to refer to engineers drawings before proceeding with works.
- All drawings and designs are covered by design right (intellectual property), and may not be distributed, copied or issue without written permission of the architect.
- All design concepts are the sole property of the architect and no adaptations, reproductions or copies may be made without written permission of the architect.
- These drawings are subject to any variation required or recommendation by any statutory authority, or for the better carrying out of the works.
- Samples to be provided by contractor for the architect approval.
- All finishes to architect satisfaction.
- All drawings to be approved by the architect before construction.

**ADDITIONAL NOTES:**

Rev	Issued for	Date	By	Issued	Rev	Issued for	Date	By	Issued

Client  
PRIVATE CLIENT

Architect  
**SCHNEIDER DESIGNERS**  
architecture design interiors  
15 Eldon Grove, London NW3 5PT  
Tel: +44 (0) 20 7435 7105  
architect@schneiderdesigners.co.uk  
www.schneiderdesigners.co.uk

Project  
14 ELDON GROVE  
NW3 5PT  
Title  
Existing  
Third Floor Plan

Status  
Planning Application  
Scale  
1:100 @ A3  
Drawing No  
APL-105  
Project No  
14\_04  
Revision  
00