




01 Second Floor Plan

scale: 1:100

14_04

EXISTING WALLS 
 NEW WALLS 

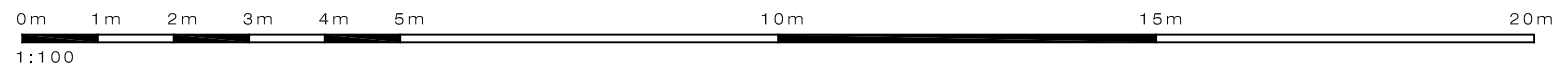

PLEASE NOTE:

1. All dimensions to be checked on site before fabrication.
2. Contractor to refer to engineers drawings before proceeding with works.
3. All drawings and designs are covered by design right (intellectual property), and may not be distributed, copied or issue without written permission of the architect.
4. All design concepts are the sole property of the architect and no adaptations, reproductions or copies may be made without written permission of the architect.
5. These drawings are subject to any variation required or recommendation by any statutory authority, or for the better carrying out of the works.
6. Samples to be provided by contractor for the architect approval.
7. All finishes to architect satisfaction.
8. All drawings to be approved by the architect before construction.

ADDITIONAL NOTES:

| Rev | Issued for | Date | By | Issued | Rev | Issued for | Date | By | Issued |
|-----|------------|------|----|--------|-----|------------|------|----|--------|
| | | | | | | | | | |
| | | | | | | | | | |
| | | |
|---|--|---------------------------------------|
| Client PRIVATE CLIENT | Project 14 ELDON GROVE NW3 5PT | Status Planning Application |
| Architect SCHNEIDER DESIGNERS architecture design interiors 15 Eldon Grove, London NW3 5PT Tel: +44 (0) 20 7435 7105 architect@schneiderdesigners.co.uk www.schneiderdesigners.co.uk | Title Proposed Second Floor Plan | Scale 1:100 @ A3 |
| | | Drawn IN |
| | | Issued IN |
| | | Date 08-Jul-14 |
| | Project No 14_04 | Drawing No APL-115 |
| | Revision 00 | |