

PLEASE NOTE:

1. ALL DIMENSIONS TO BE CHECKED ON SITE BEFORE FABRICATION.
2. CONTRACTOR TO REFER TO ENGINEERS DRAWINGS BEFORE PROCEEDING WITH WORKS.
3. ALL DRAWINGS AND DESIGNS ARE COVERED BY DESIGN RIGHT (INTELLECTUAL PROPERTY) AND MAY NOT BE DISTRIBUTED, COPIED OR ISSUE WITHOUT WRITTEN PERMISSION OF XUL.
4. ALL DESIGN CONCEPTS ARE THE SOLE PROPERTY OF XUL AND NO ADAPTATIONS, REPRODUCTIONS OR COPIES MAY BE MADE WITHOUT WRITTEN PERMISSION OF XUL.
5. THESE DRAWINGS ARE SUBJECT TO ANY VARIATION REQUIRED OR RECOMMENDATION BY ANY STATUTORY AUTHORITY, OR FOR THE BETTER CARRYING OUT OF THE WORKS.
6. SAMPLES TO BE PROVIDED BY CONTRACTOR FOR XUL APPROVAL.
7. ALL FINISHES TO XUL SATISFACTION.
8. ALL DRAWINGS TO BE APPROVED BY XUL BEFORE CONSTRUCTION.

ADDITIONAL NOTES:

REVISIONS		
No	Date	Description
00	13/05/13	PRE-PLANNING
01	16/08/13	PLANNING
02	23/08/13	PLANNING


No	Date	Description	Issue For	By
00	13/05/13	PRE-PLANNING	PLANNING	CC
01	16/08/13	PLANNING	PLANNING	CC
02	23/08/13	PLANNING	PLANNING	CC

Client
PRIVATE CLIENT


Project
23 Daleham Gardens
London NW3 5BY

Title
EXISTING
Front Elevation, Section A-A and B-B


Scale	Dwg. No.	Rev.
1:50@A1	EX-04	02
Date	23/08/13	
Drawn	CC	Project Number
Checked	SS	13_05

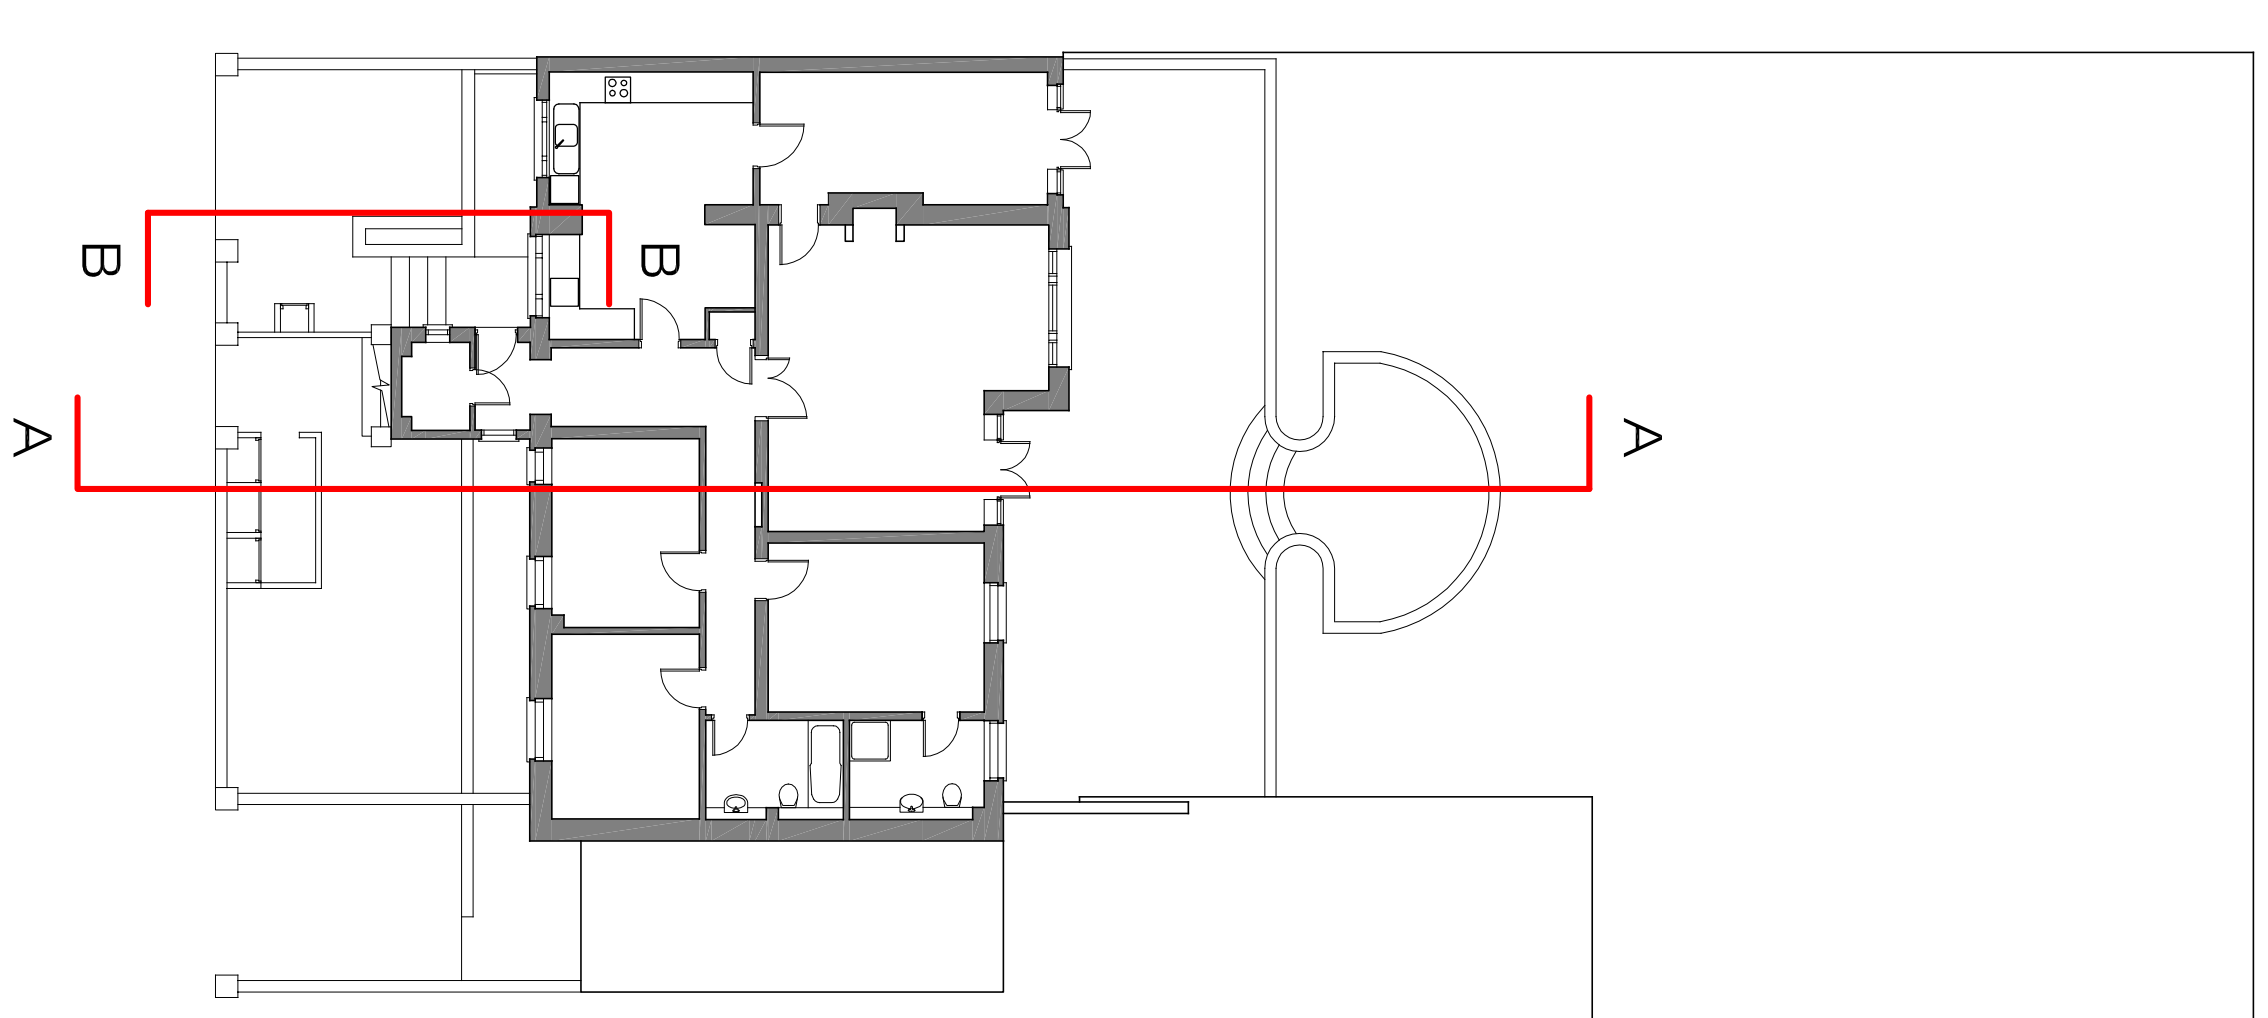


EXISTING
Key Plan
SCALE NTS@A1
EX-04

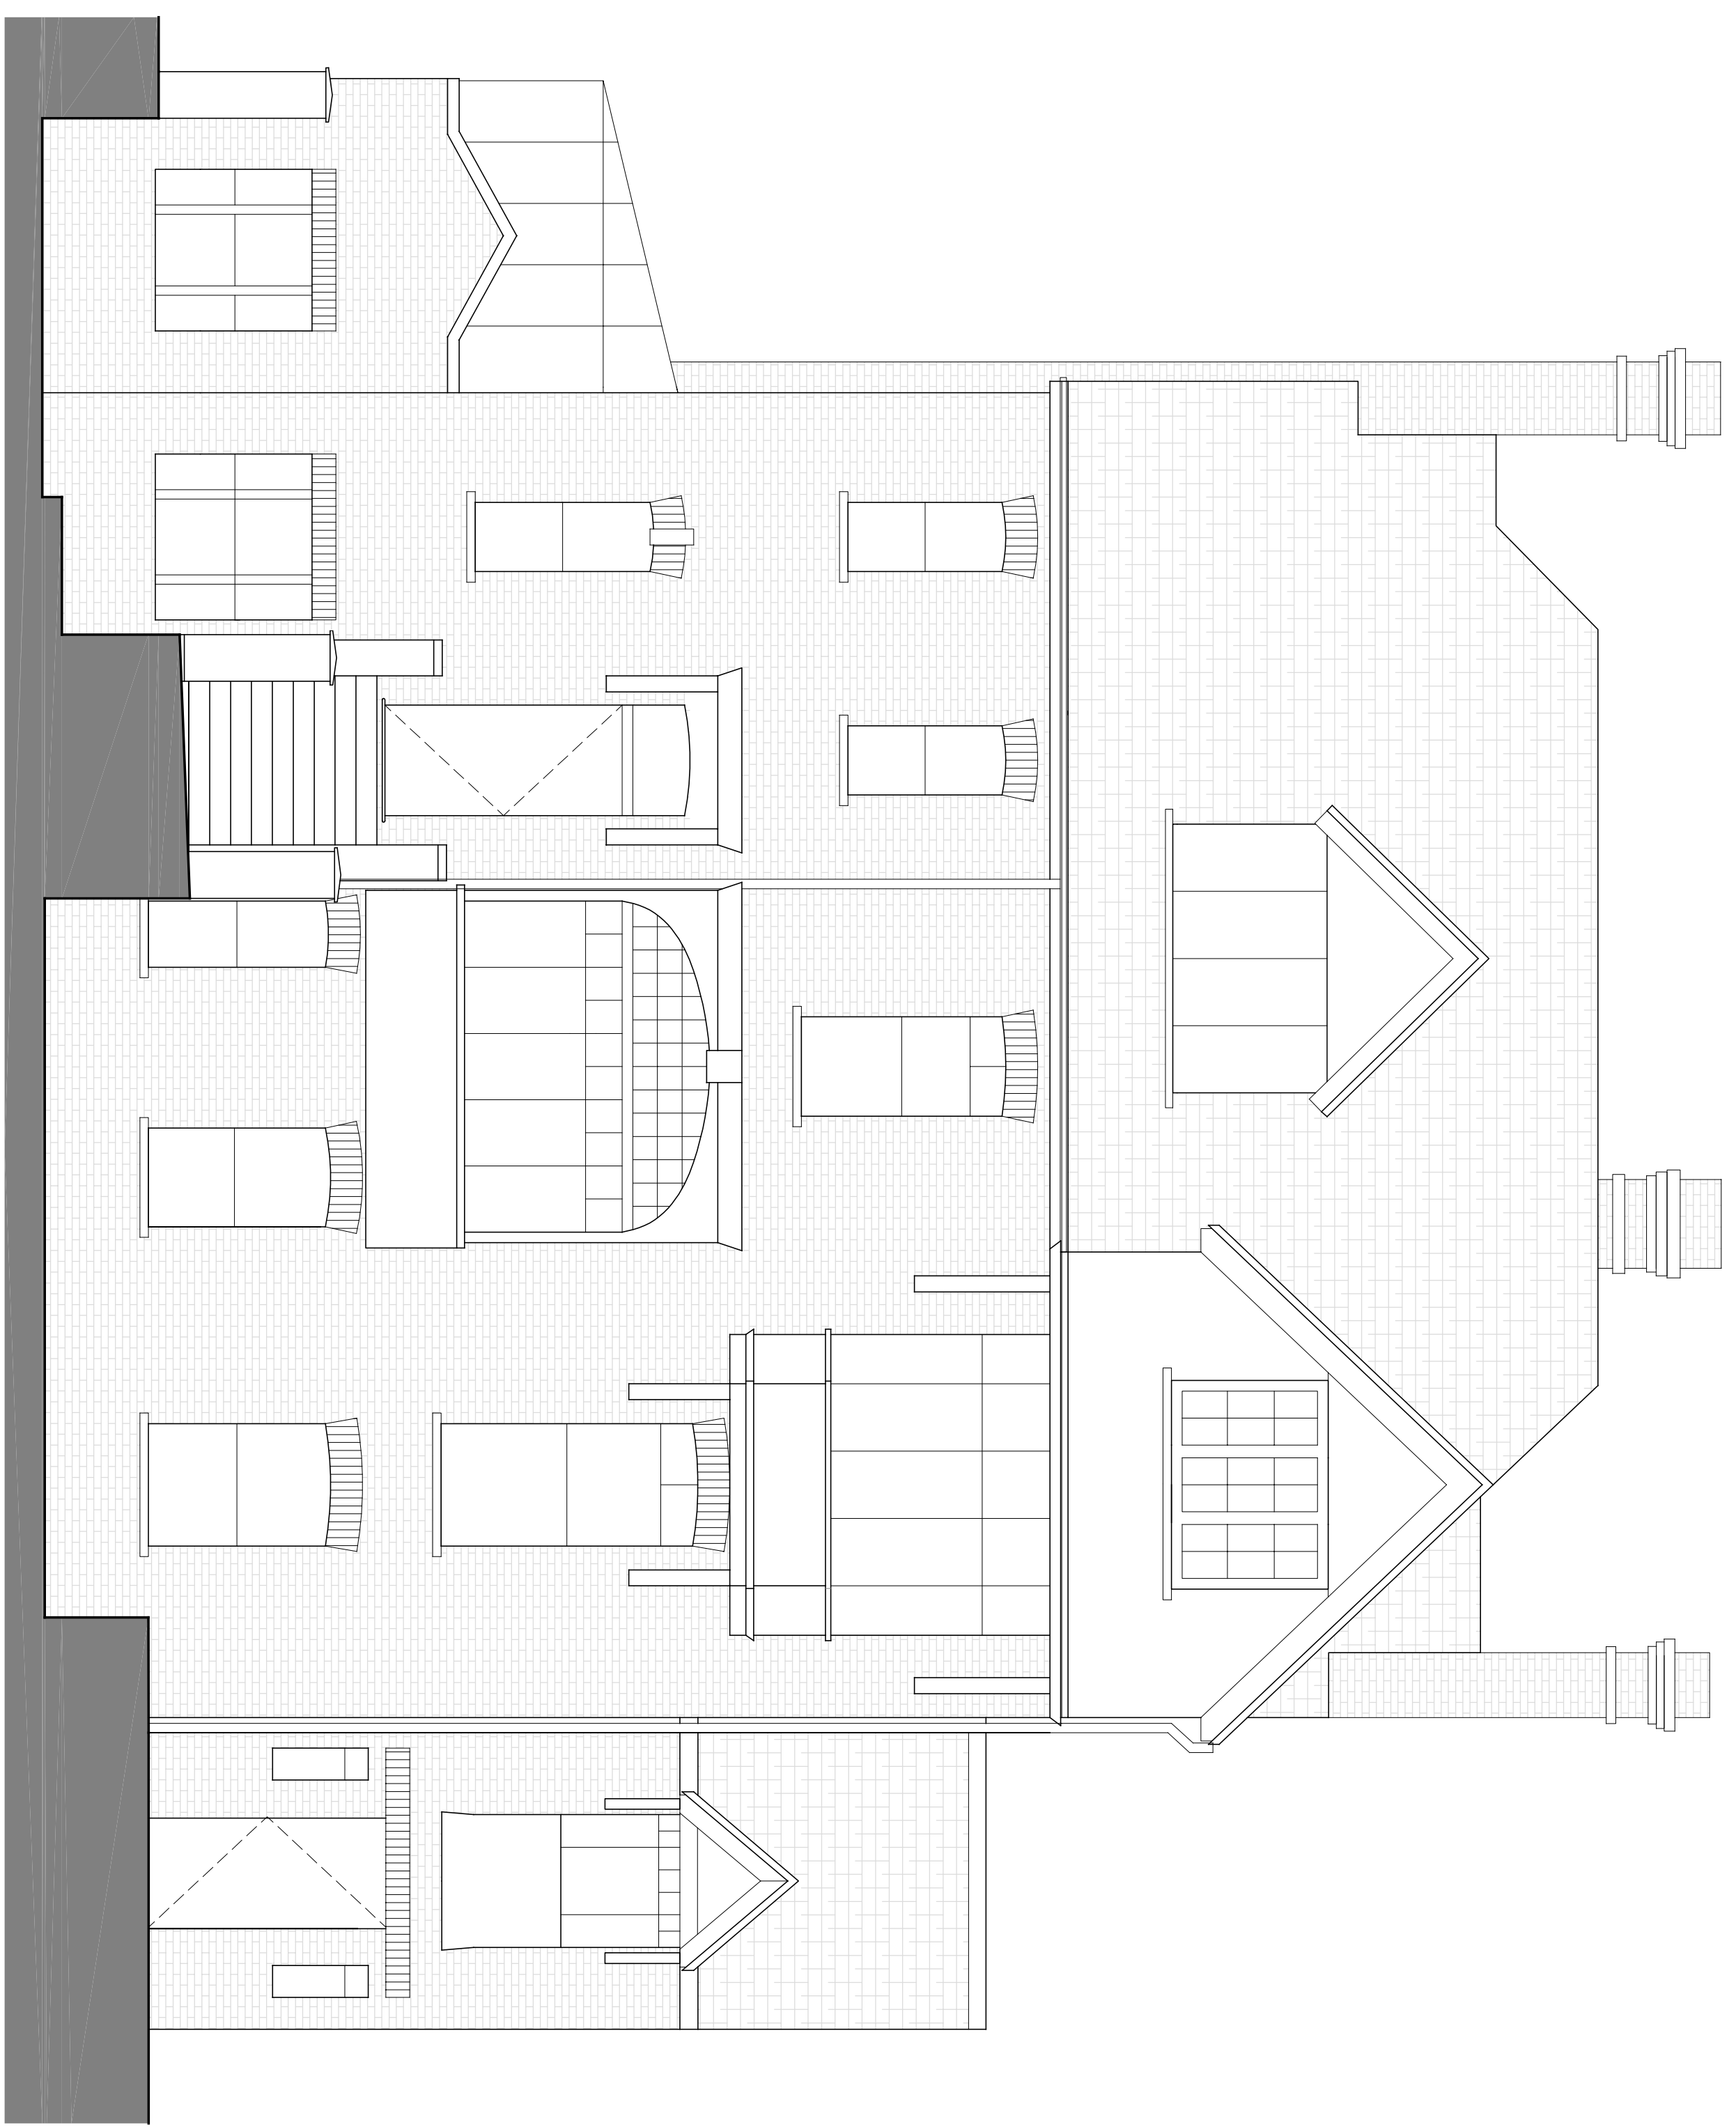

EXISTING
Front Elevation
SCALE 1:50@A1
EX-04

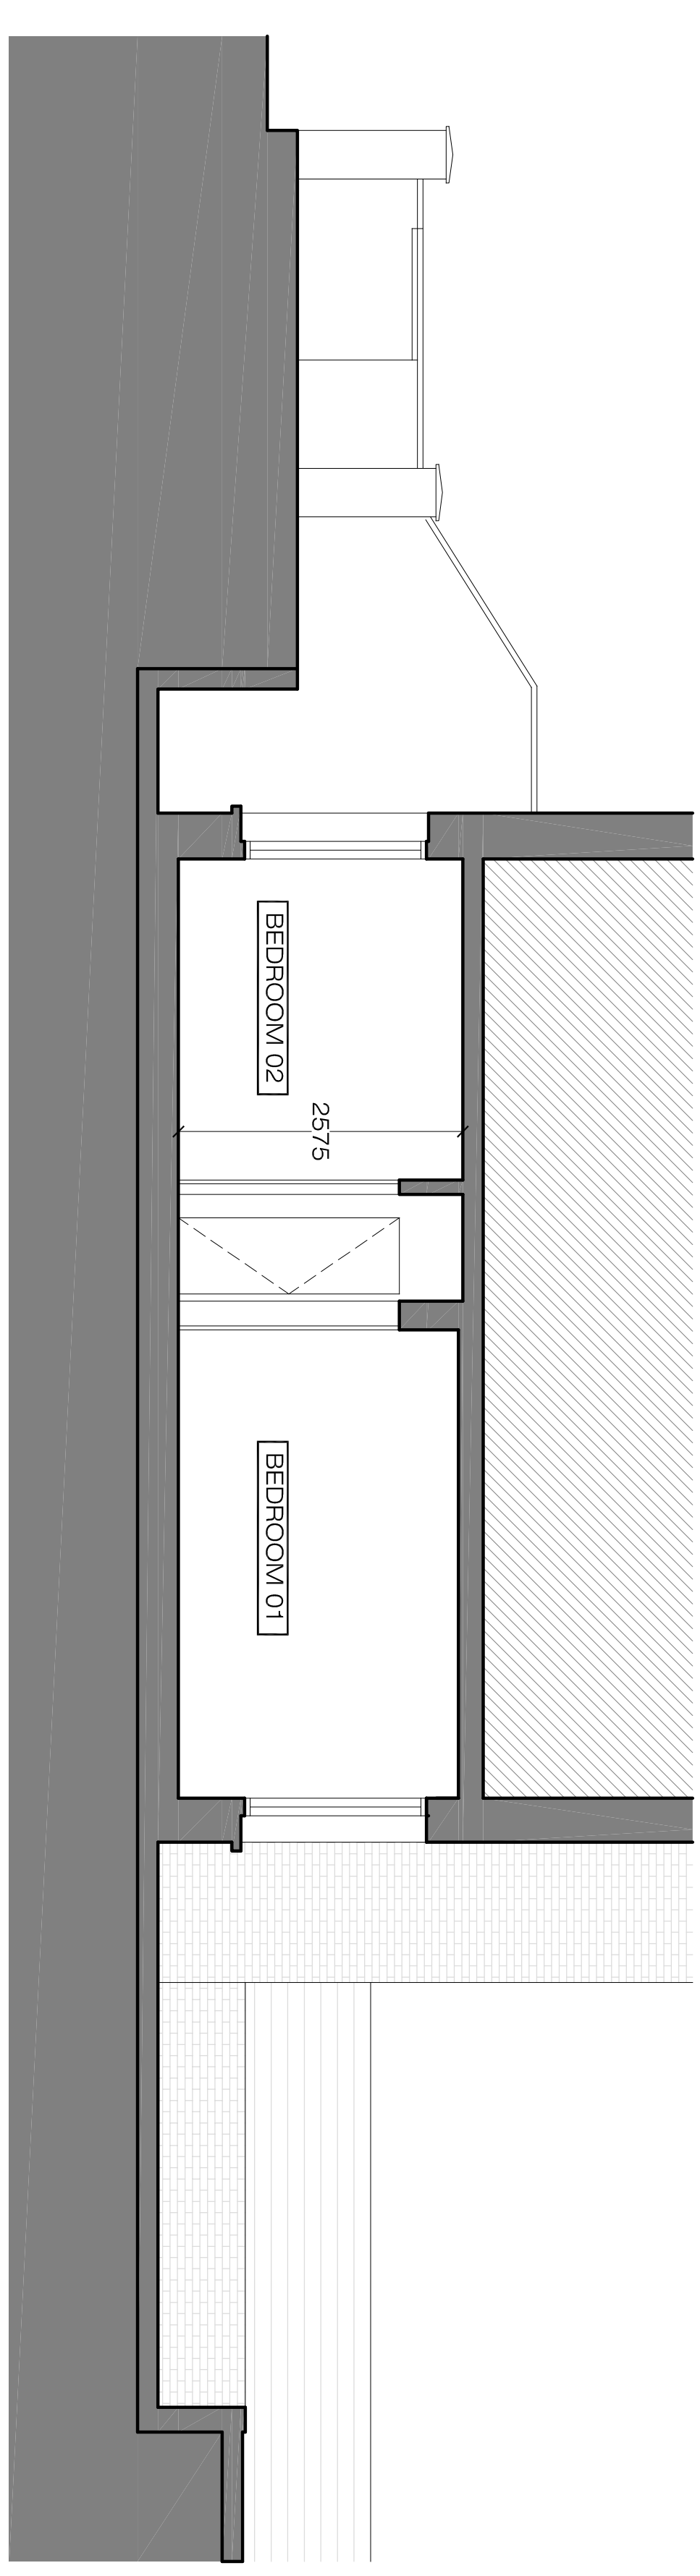

EXISTING
Section A-A
SCALE 1:50@A1
EX-04

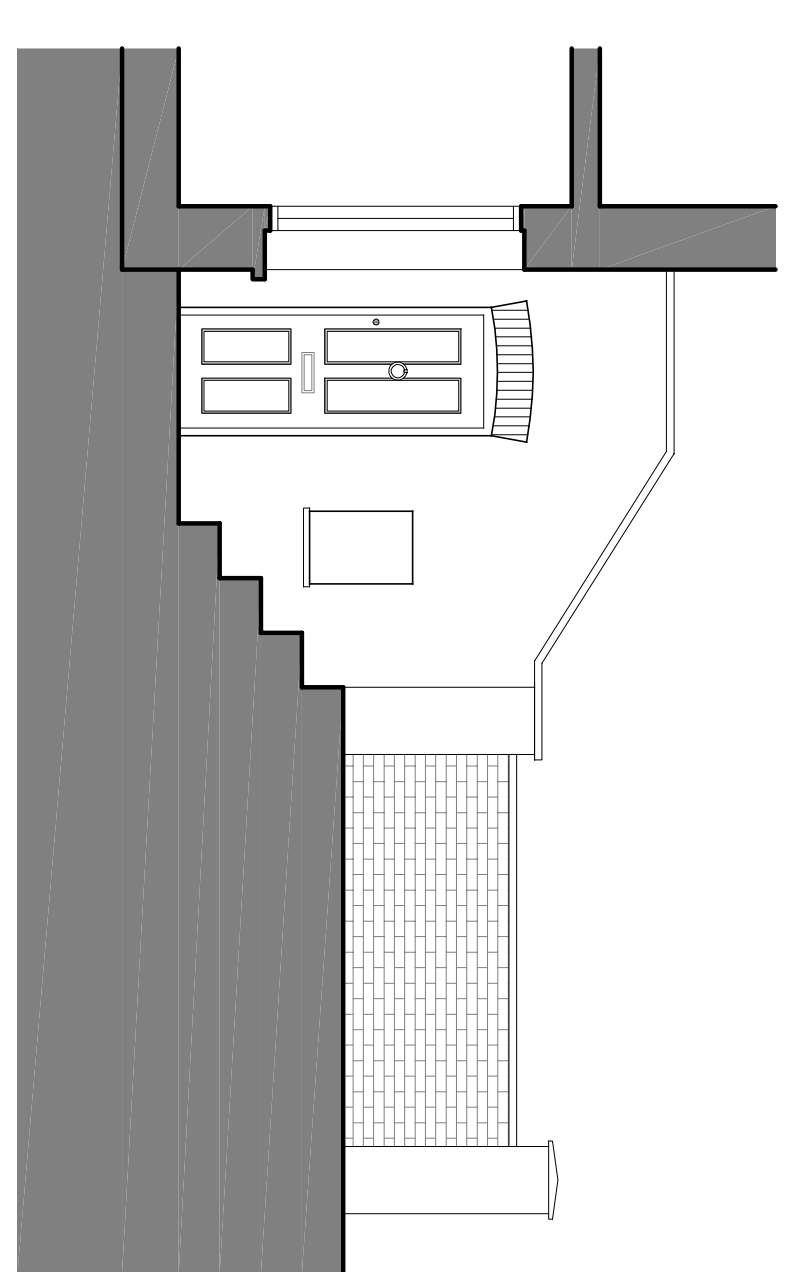

EXISTING
Section B-B - Entrance Door
SCALE 1:50@A1
EX-04

