


PLEASE NOTE:

1. ALL DIMENSIONS TO BE CHECKED ON SITE BEFORE FABRICATION.
2. CONTRACTOR TO REFER TO ENGINEERS DRAWINGS BEFORE PROCEEDING WITH WORKS.
3. ALL DRAWINGS AND DESIGNS ARE COVERED BY DESIGN RIGHT (INTELLECTUAL PROPERTY) AND MAY NOT BE DISTRIBUTED, COPIED OR ISSUED WITHOUT WRITTEN PERMISSION OF XUL.
4. ALL DESIGN CONCEPTS ARE THE SOLE PROPERTY OF XUL AND NO ADAPTATIONS, REPRODUCTIONS OR COPIES MAY BE MADE WITHOUT WRITTEN PERMISSION OF XUL.
5. THESE DRAWINGS ARE SUBJECT TO ANY VARIATION REQUIRED OR RECOMMENDATION BY ANY STATUTORY AUTHORITY, OR FOR THE BETTER CARRYING OUT OF THE WORKS.
6. SAMPLES TO BE PROVIDED BY CONTRACTOR FOR XUL APPROVAL.
7. ALL FINISHES TO XUL SATISFACTION.
8. ALL DRAWINGS TO BE APPROVED BY XUL BEFORE CONSTRUCTION.


ADDITIONAL NOTES:

No	Date	Description Issue For	Issue By
00	13/05/13	PRE-PLANNING	CC
01	05/06/13	CLIENT	CC
02	10/06/13	PRE-PLANNING	PG
03	16/08/13	PLANNING	CC
04	23/08/13	PLANNING	CC
05	20/09/13	PLANNING	CC



APPROVED
 Key Plan
 SCALE NTS@A1
 AP-04

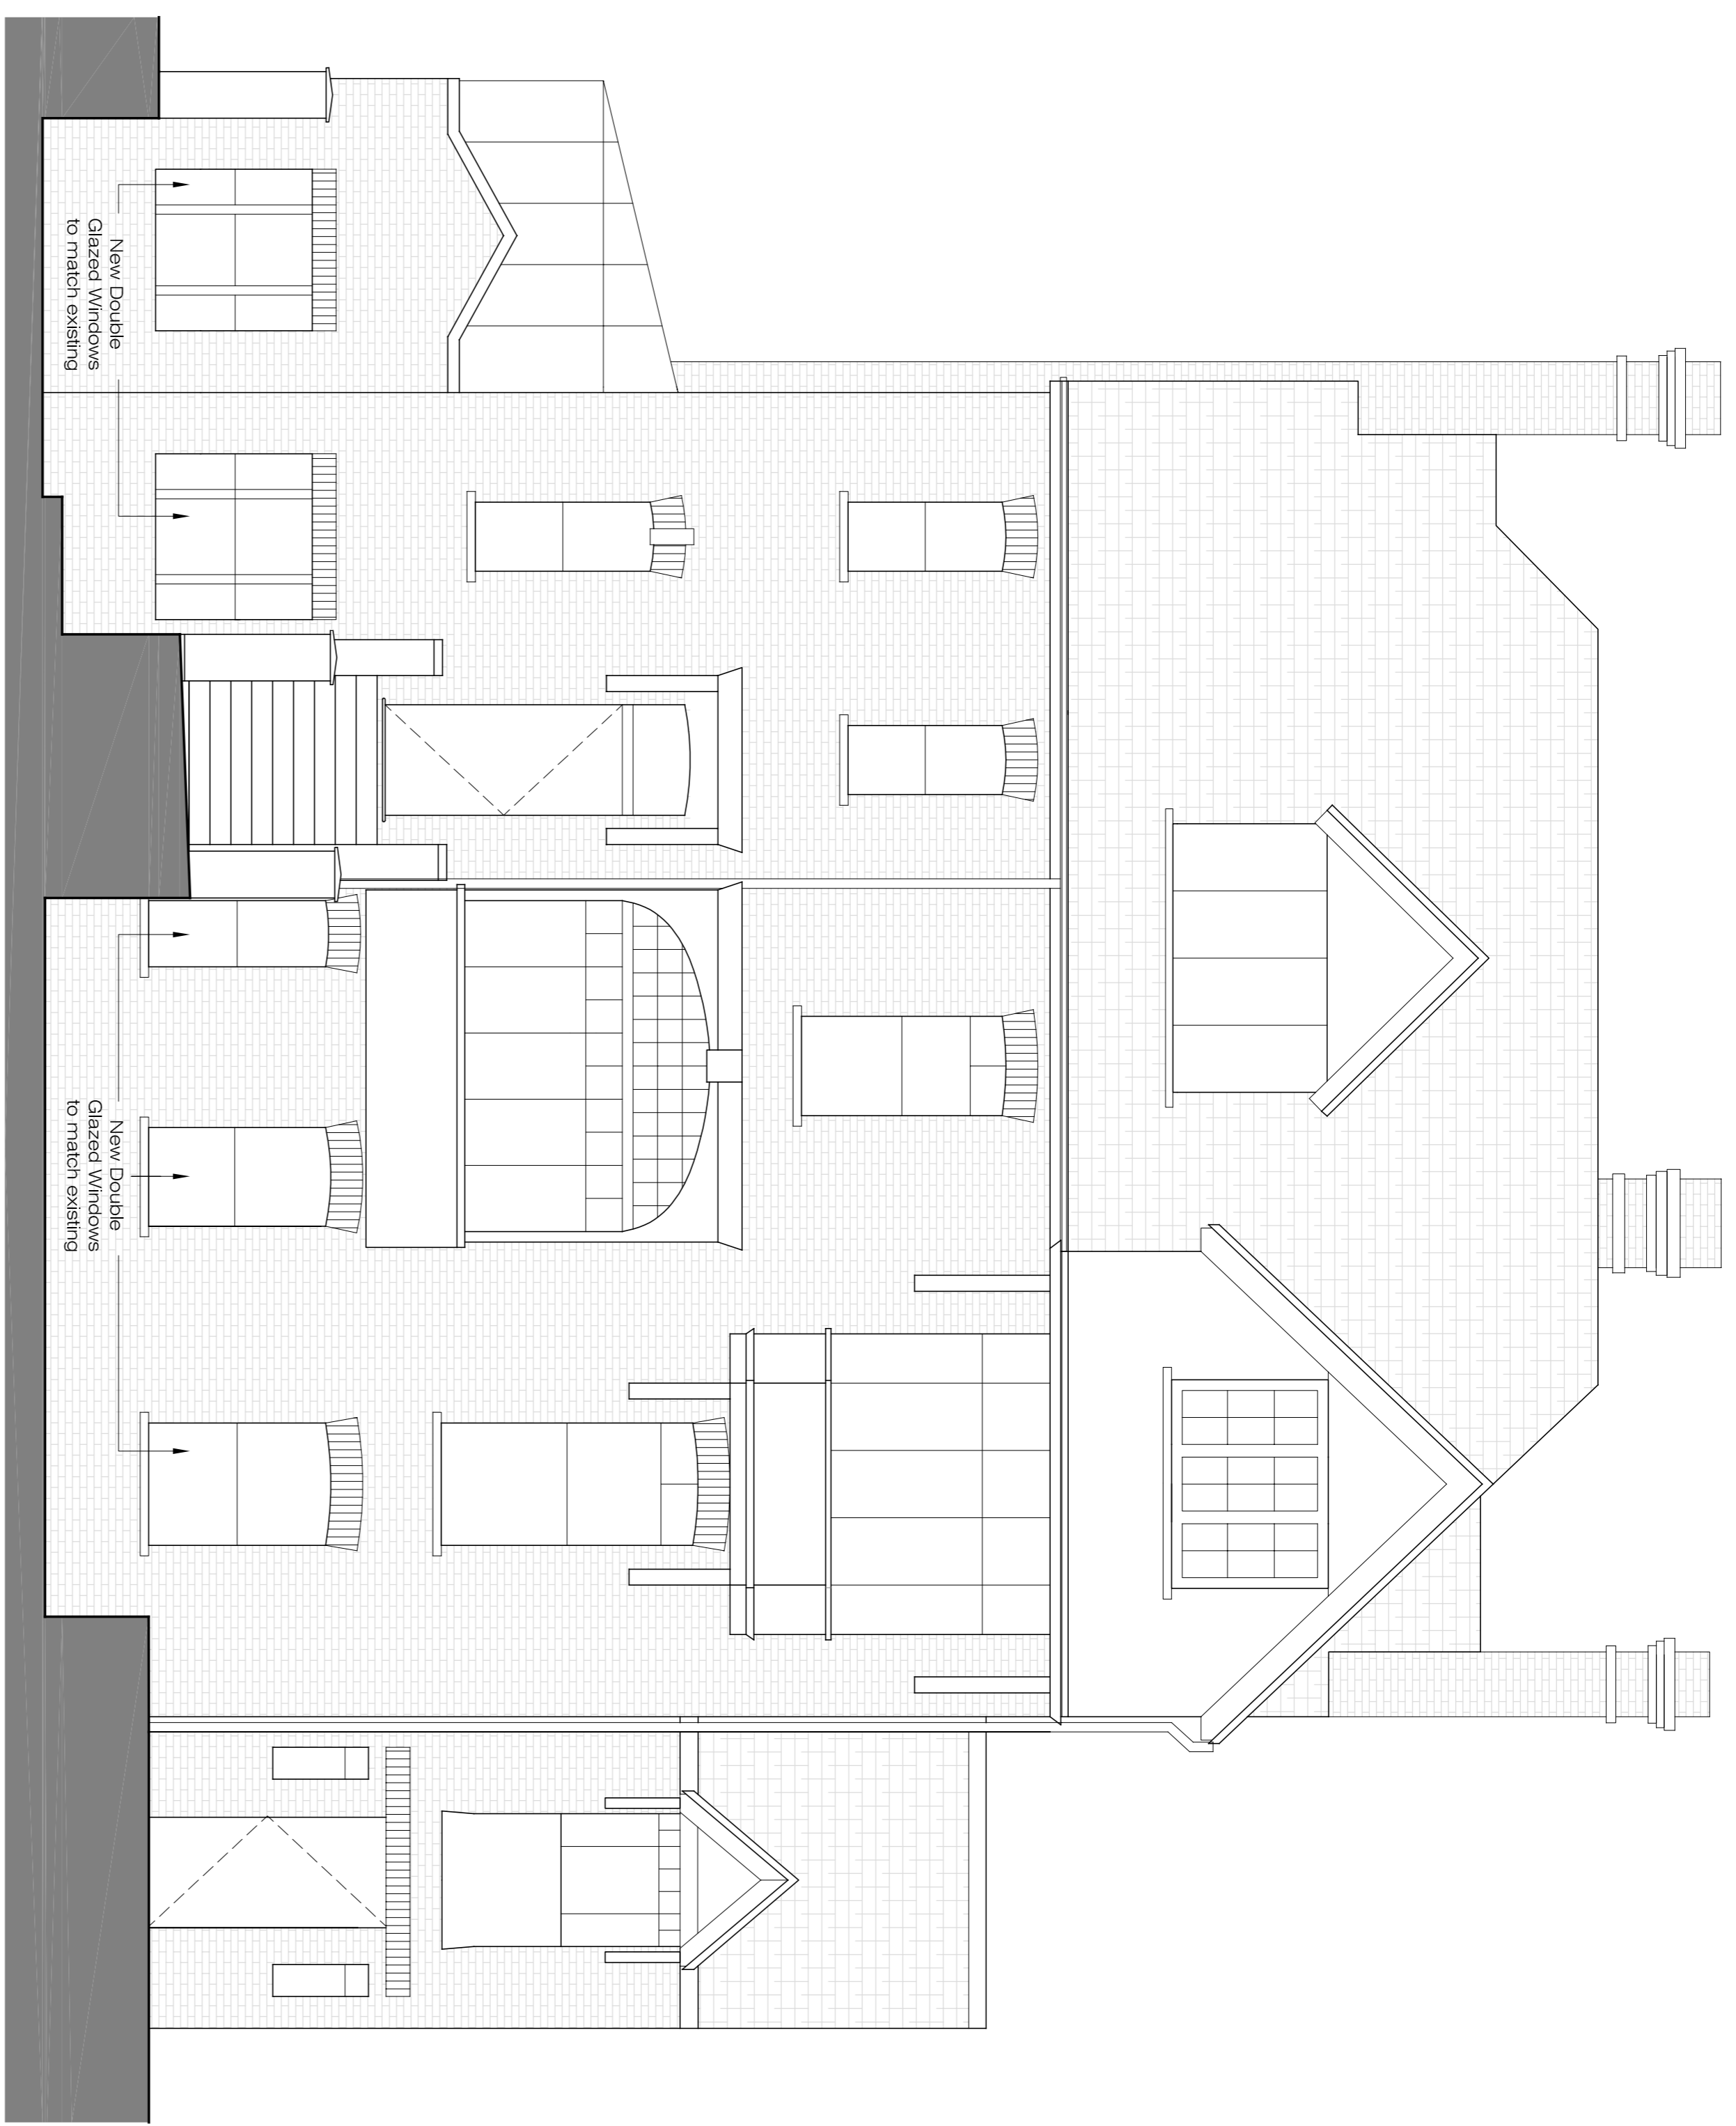


APPROVED
 Front Elevation
 SCALE 1:50@A1
 AP-04

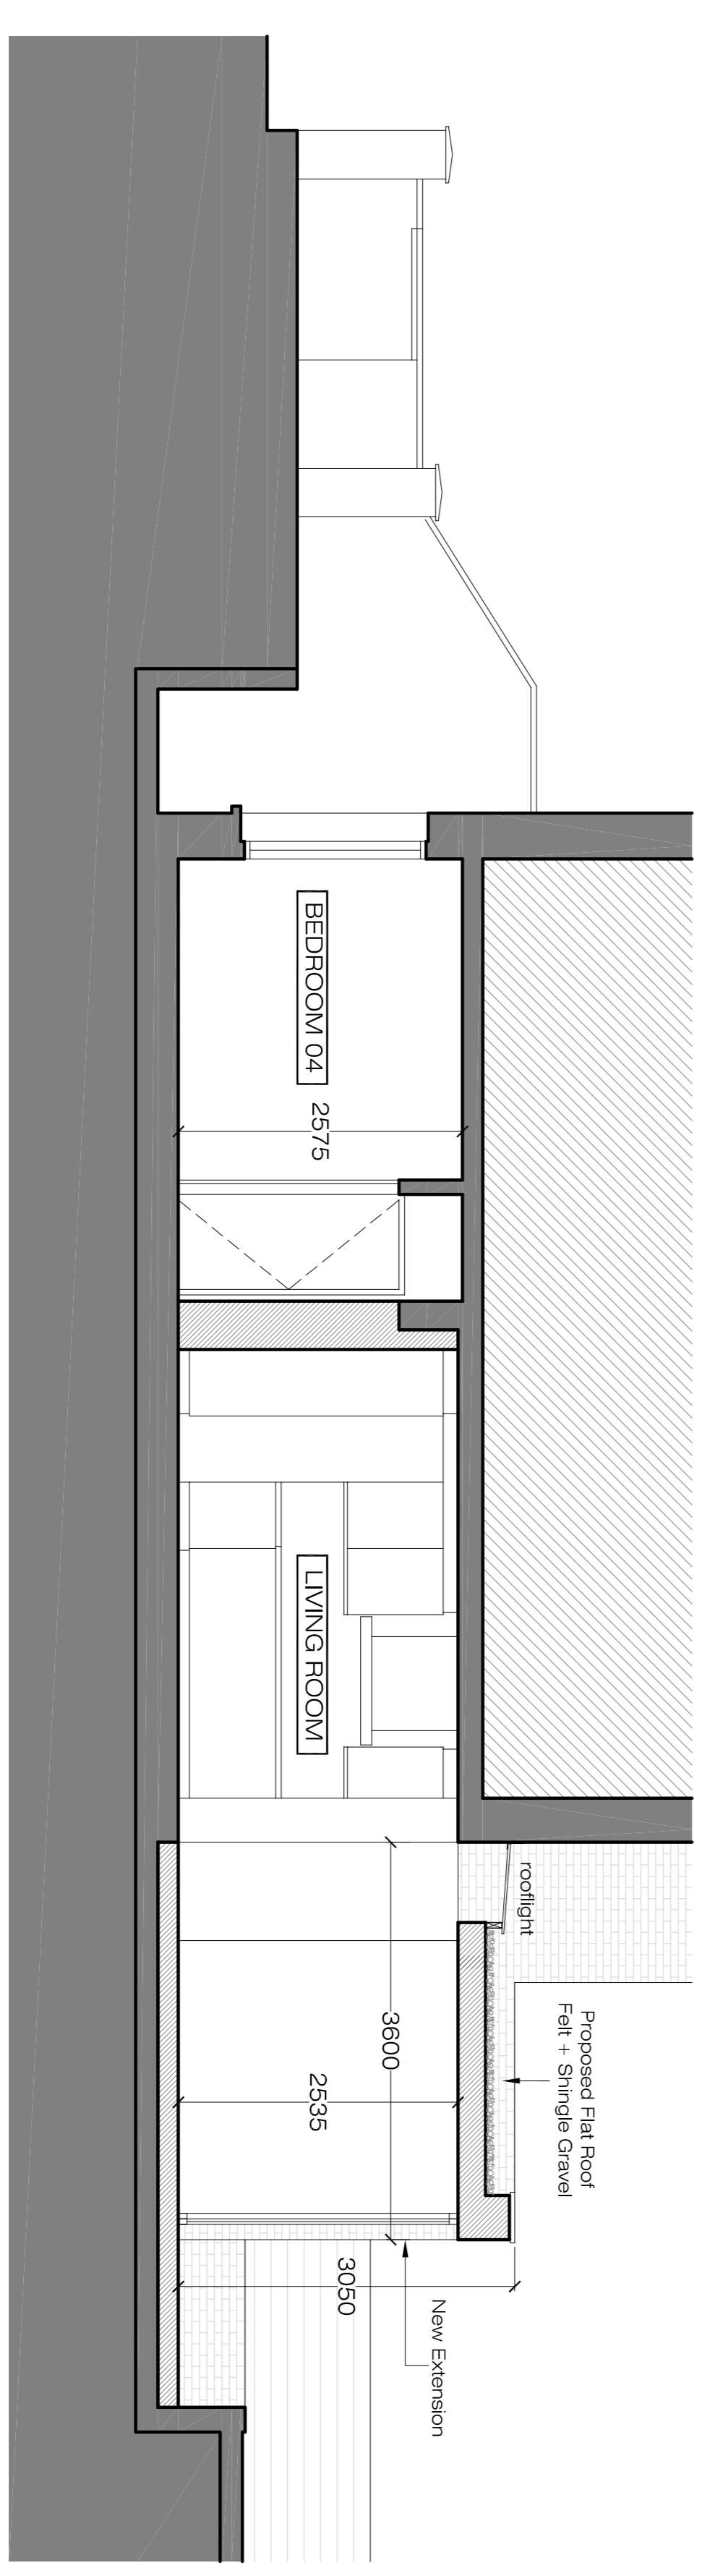

APPROVED
 Section A-A
 SCALE 1:50@A1
 AP-04

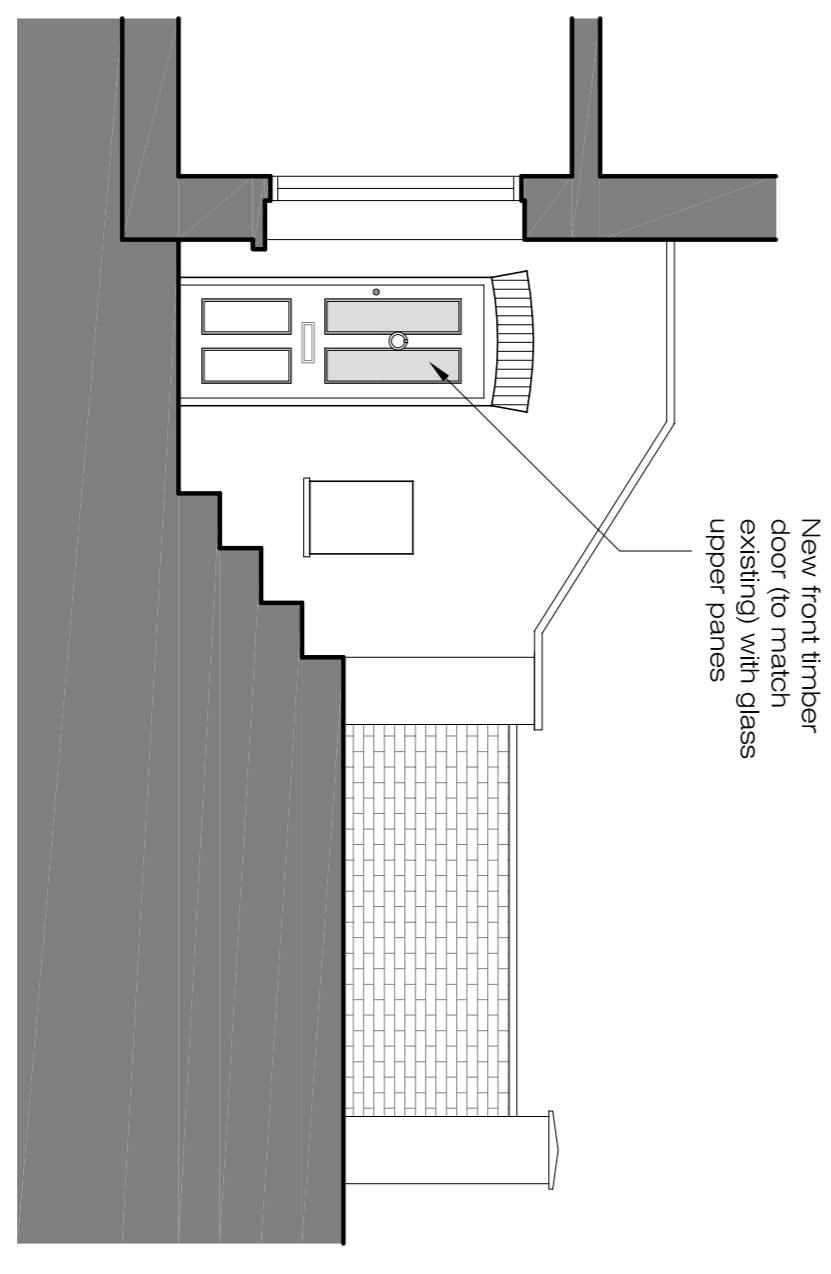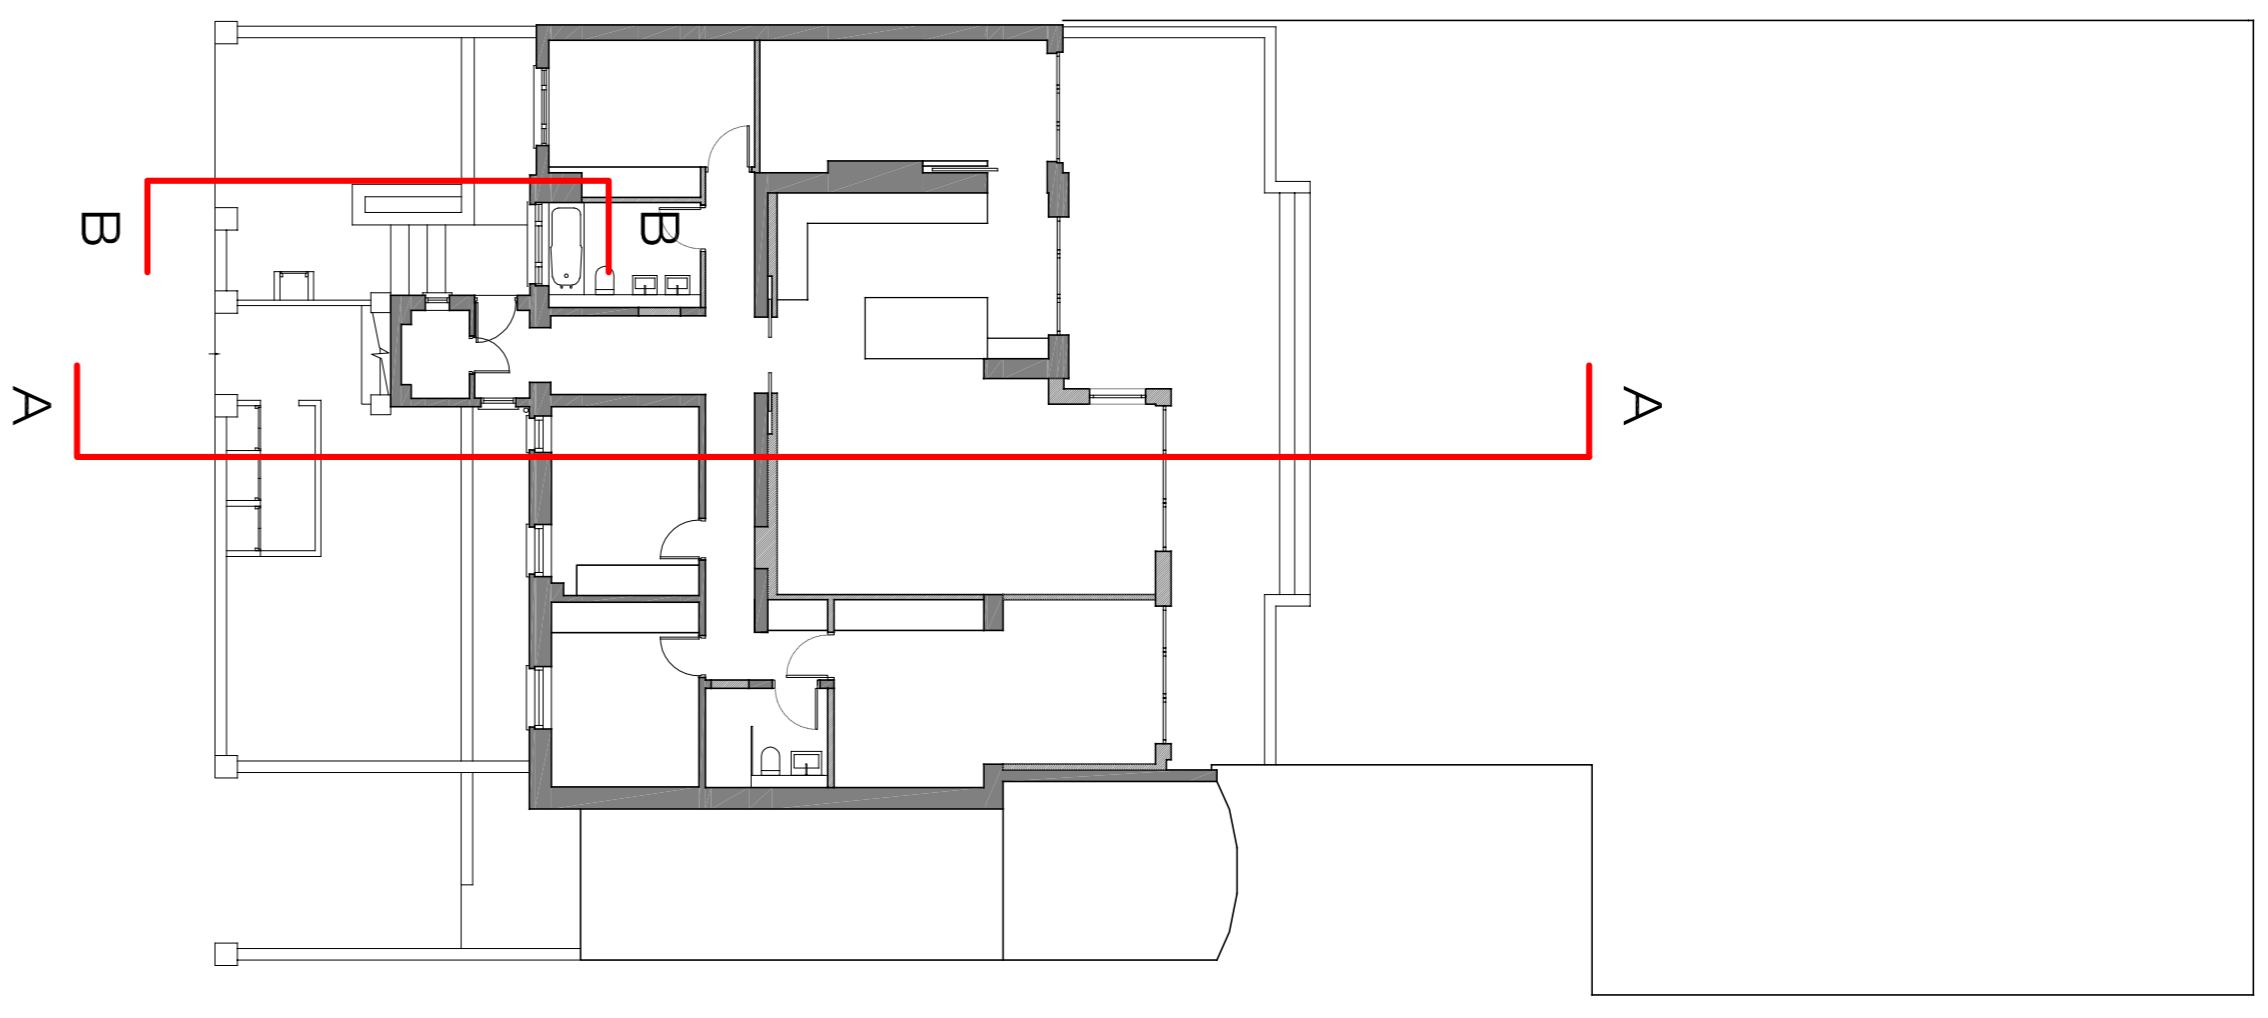

APPROVED
 Section B-B - Entrance Door
 SCALE 1:50@A1
 AP-04

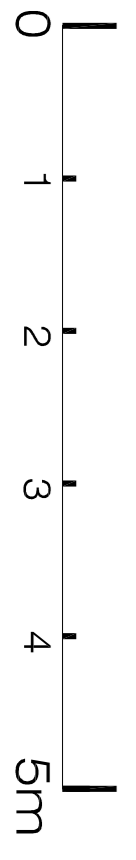

Client PRIVATE CLIENT	
Project 23 Daleham Gardens London NW3 5BY	
Title APPROVED Front Elevation, Section A-A and B-B	
Scale 1:50@A1	Dwg. No. AP-04
Date 20/09/13	Rev. 05
Drawn CC	Project Number 13_05
Checked SS	