

KEY

- 1 Entrance

2 Roof light

3 Solar Panels
- 4 Balcony

5 Green Roof (Sedum)

6 Roof Access Hatch
- Property Boundary

DRAWING NOTES

Dimensions

Written dimensions to be taken in preferences to scaled dimensions. The Contractor is responsible for checking all dimensions before work starts.

Local Authority

All work is to be carried out to the requirements, and to the satisfaction of the Local Authority. These drawings are for planning purposes only.

Discrepancies

Any discrepancies to be brought to the attention of Drawing And Planning Ltd. immediately.

REVISIONS

| REV | DATE  | DESCRIPTION                              | BY | CH |
|-----|-------|--|----|----|
| A   | 19/05 | Alteration to show annotations on plans. | JN | DM |
|     |       |  |    |    |
|     |       |  |    |    |
|     |       |  |    |    |

PROJECT TITLE

1-2 Wilmot Place

DRAWING TITLE

Proposed - Site Plan

CLIENT

David Spinks

DRAWING No

WLMTP-101

REV

A

SCALE @ A3 - 1:200


DATE

May 2014


DRAWING STATUS

Planning

DRAWINGANDPLANNING  
www.drawingandplanning.com  
0208 202 3665

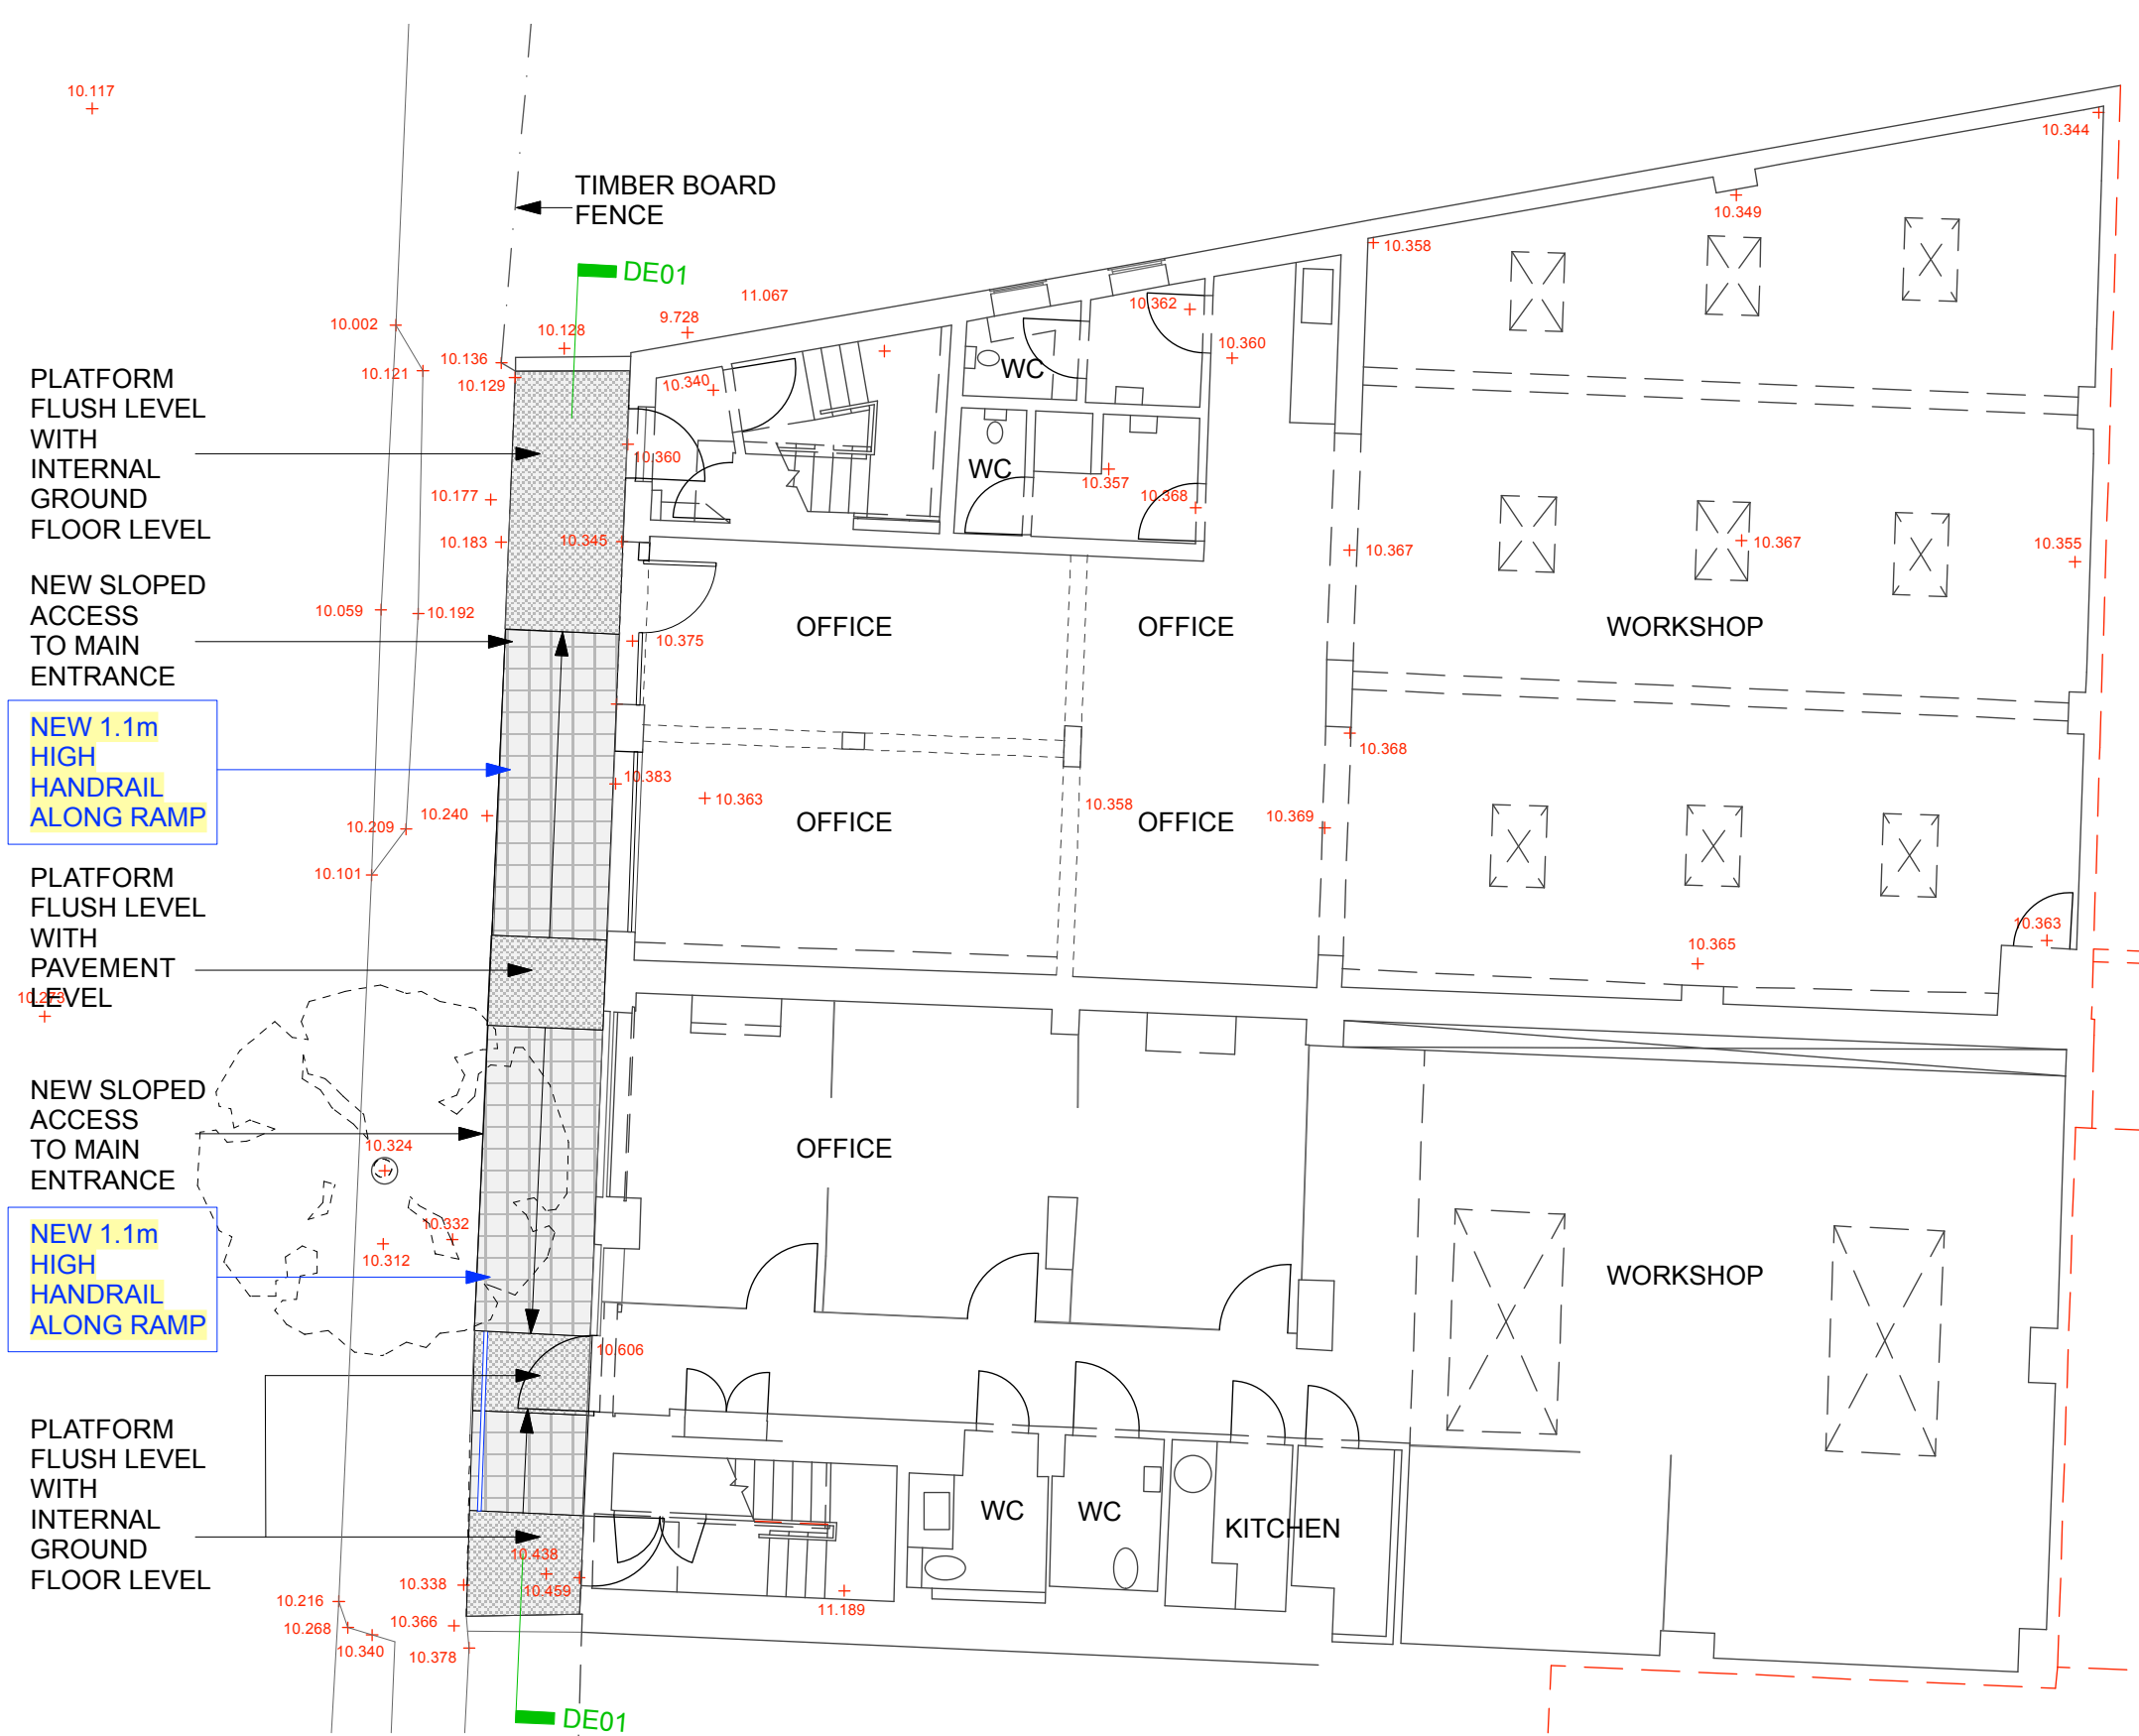


**PROPOSED GROUND FLOOR AND SITE PLAN SHOWING NEW ACCESS  
RAMP TO GROUND FLOOR ENTRANCE FOR NEW EXTENSION AT 1-2  
WILMOT PLACE SCALE 1:100**

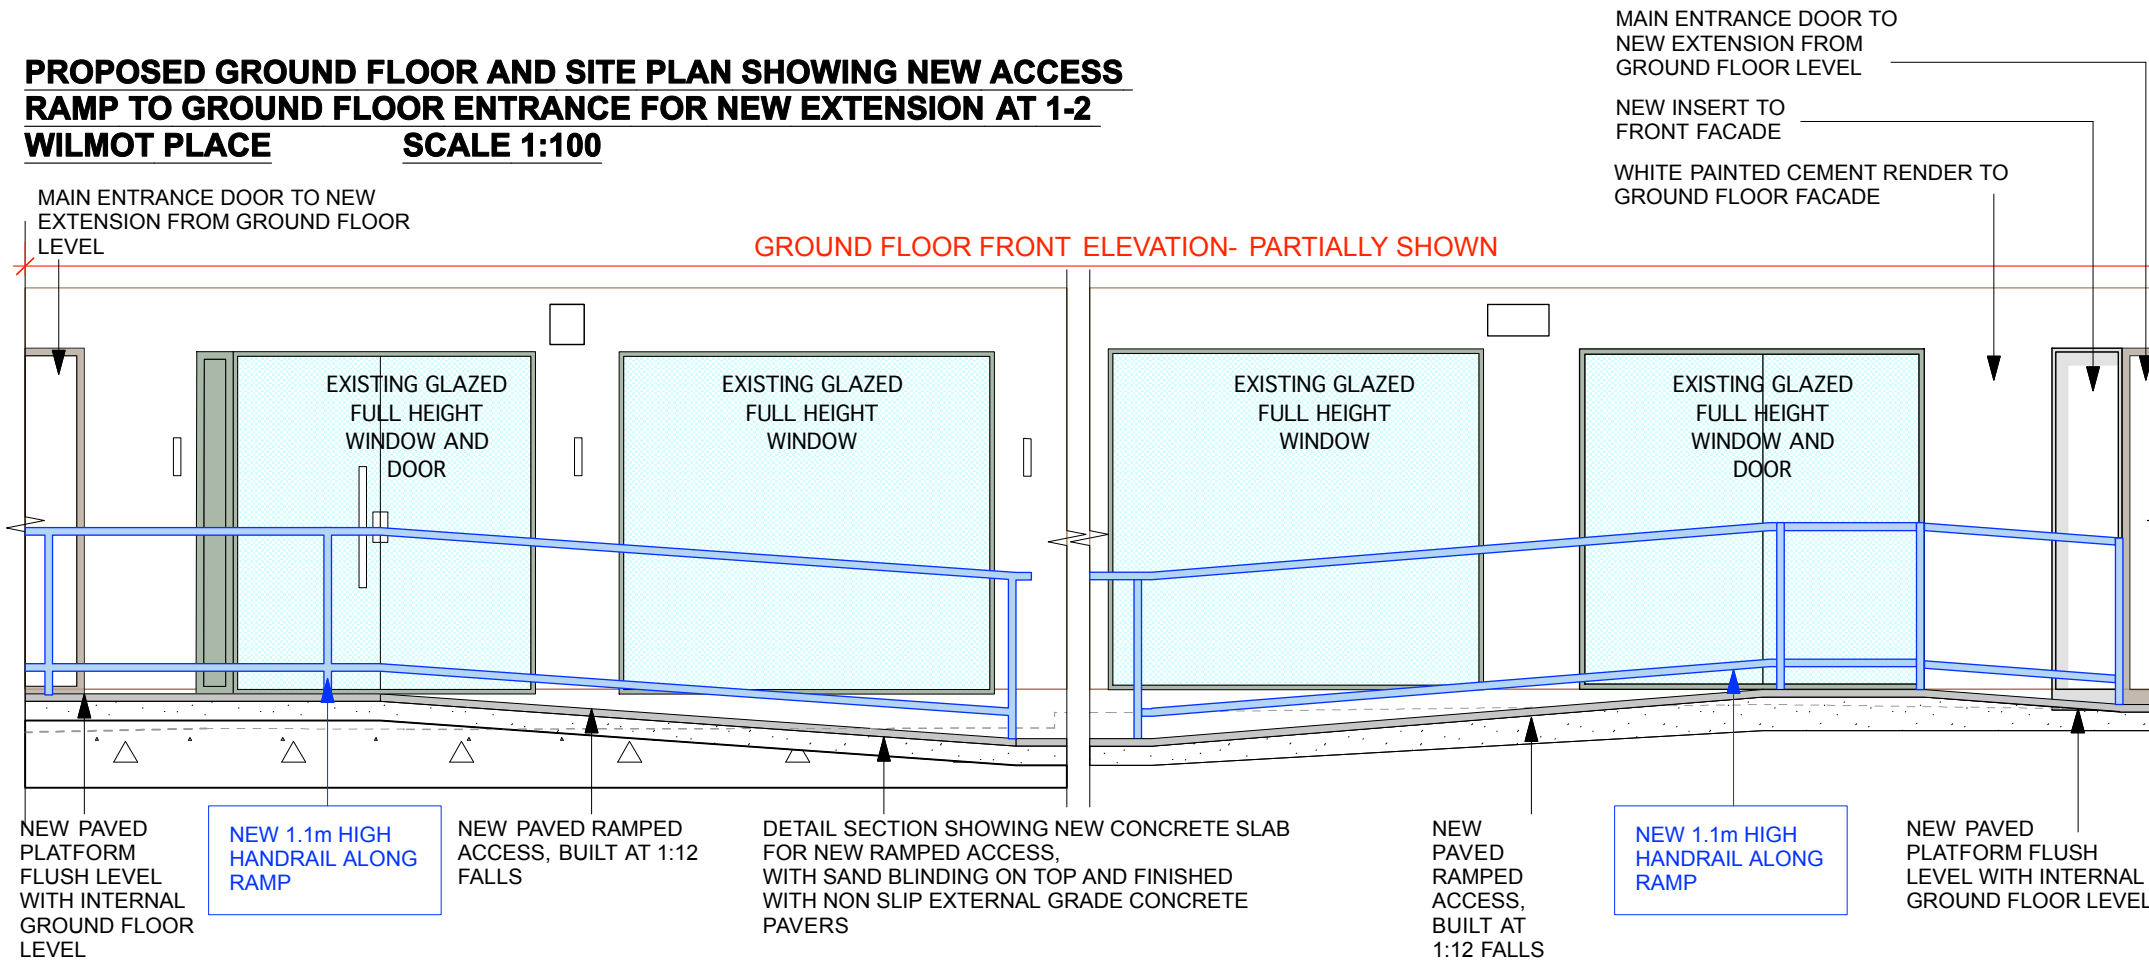

**DE01- PROPOSED DETAIL OF NEW RAMPED ACCESS TO GROUND FLOOR  
ENTRANCE OF NEW EXTENSION AT 1-2 WILMOT PLACE SCALE 1:50**

| REV. | DATE       | DESCRIPTION  | REV. | DATE | DESCRIPTION | NOTE:   | CLIENT:                   | PROJECT:  | Simon Miller Architects Ltd<br>12 Forres Gardens<br>Temple Fortune<br>London NW11 7EX<br>Tel: 020 8201 9875<br>Fax: 020 8201 9877<br>Web: simonmillerarchitects.com<br>Email: info@simonmillerarchitects.com | DATE:        | SEPTEMBER 2012   |
|------|------------|--|------|------|-------------|---|---------------------------|---|--|--------------|------------------|
| A    | 2012-05-15 | MAIN ENTRANCE AND INTERNAL PLAN UPDATED                              |      |      |             | DO NOT SCALE FROM THIS DRAWING. ONLY WRITTEN DIMENSIONS TO BE USED.                                 | APEX HOUSING SOLUTIONS    | EXTENSION AND INTERNAL ALTERATIONS  |  | DRAWN BY:    | NAN              |
| B    | 2012-09-13 | NEW RAMP SHOWN ON GROUND FLOOR AND DETAIL SECTION THROUGH RAMP ADDED |      |      |             | ALL DIMENSIONS ARE IN MILLIMETERS. INCONSISTENCIES ARE TO BE REPORTED TO THE ARCHITECT IMMEDIATELY. |                           |   |  | SCALE:       | 1:100, 1:50 @ A3 |
| C    | 2012-10-29 | HANDRAIL SHOWN ALONG RAMP  | -    | -    | -           | COPYRIGHT IS HELD BY SIMON MILLER ARCHITECTS LTD  | SITE:<br>1-2 WILMOT PLACE | DRAWING TITLE:<br>PROPOSED GROUND FLOOR PLAN AND DETAIL SECTION THROUGH NEW RAMPED ACCESS |  | DRAWING NO.: | 299/PL00         |
| -    | -          | -  | -    | -    | -           |   |                           |   |  | REVISION:    | C                |
| -    | -          | -  | -    | -    | -           |   |                           |   |  |              |                  |
| -    | -          | -  | -    | -    | -           |   |                           |   |  |              |                  |

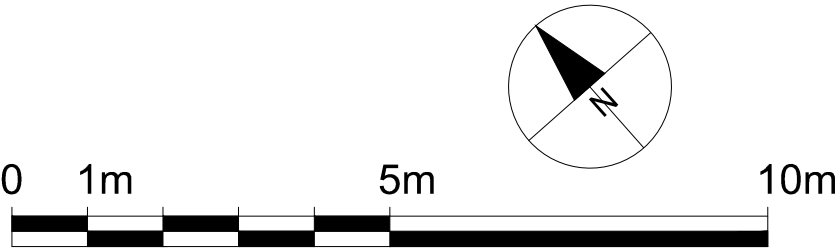

| DRAWING NOTES   |   |
|-----------------|---|
| Dimensions      | Written dimensions to be taken in preferences to scaled dimensions. The Contractor is responsible for checking all dimensions before work starts. |
| Local Authority | All work is to be carried out to the requirements, and to the satisfaction of the Local Authority. These drawings are for planning purposes only. |
| Discrepancies   | Any discrepancies to be brought to the attention of Drawing And Planning Ltd. immediately.  |


| REVISIONS |      |             |    |    |  |
|-----------|------|-------------|----|----|--|
| REV       | DATE | DESCRIPTION | BY | CH |  |
|           |      |             |    |    |  |
|           |      |             |    |    |  |
|           |      |             |    |    |  |
|           |      |             |    |    |  |



| PROJECT TITLE          |                |
|------------------------|----------------|
| 1-2 Wilmot Place       |                |
| DRAWING TITLE          |                |
| Proposed - First Floor |                |
| CLIENT                 |                |
| David Spinks           |                |
| DRAWING No             | REV            |
| WLMTP-P104             | /              |
| SCALE @ A3 - 1:100     |                |
| DATE                   | DRAWING STATUS |
| Jul 2014               | Planning       |



**DRAWINGANDPLANNING**  
www.drawingandplanning.com  
0208 202 3665

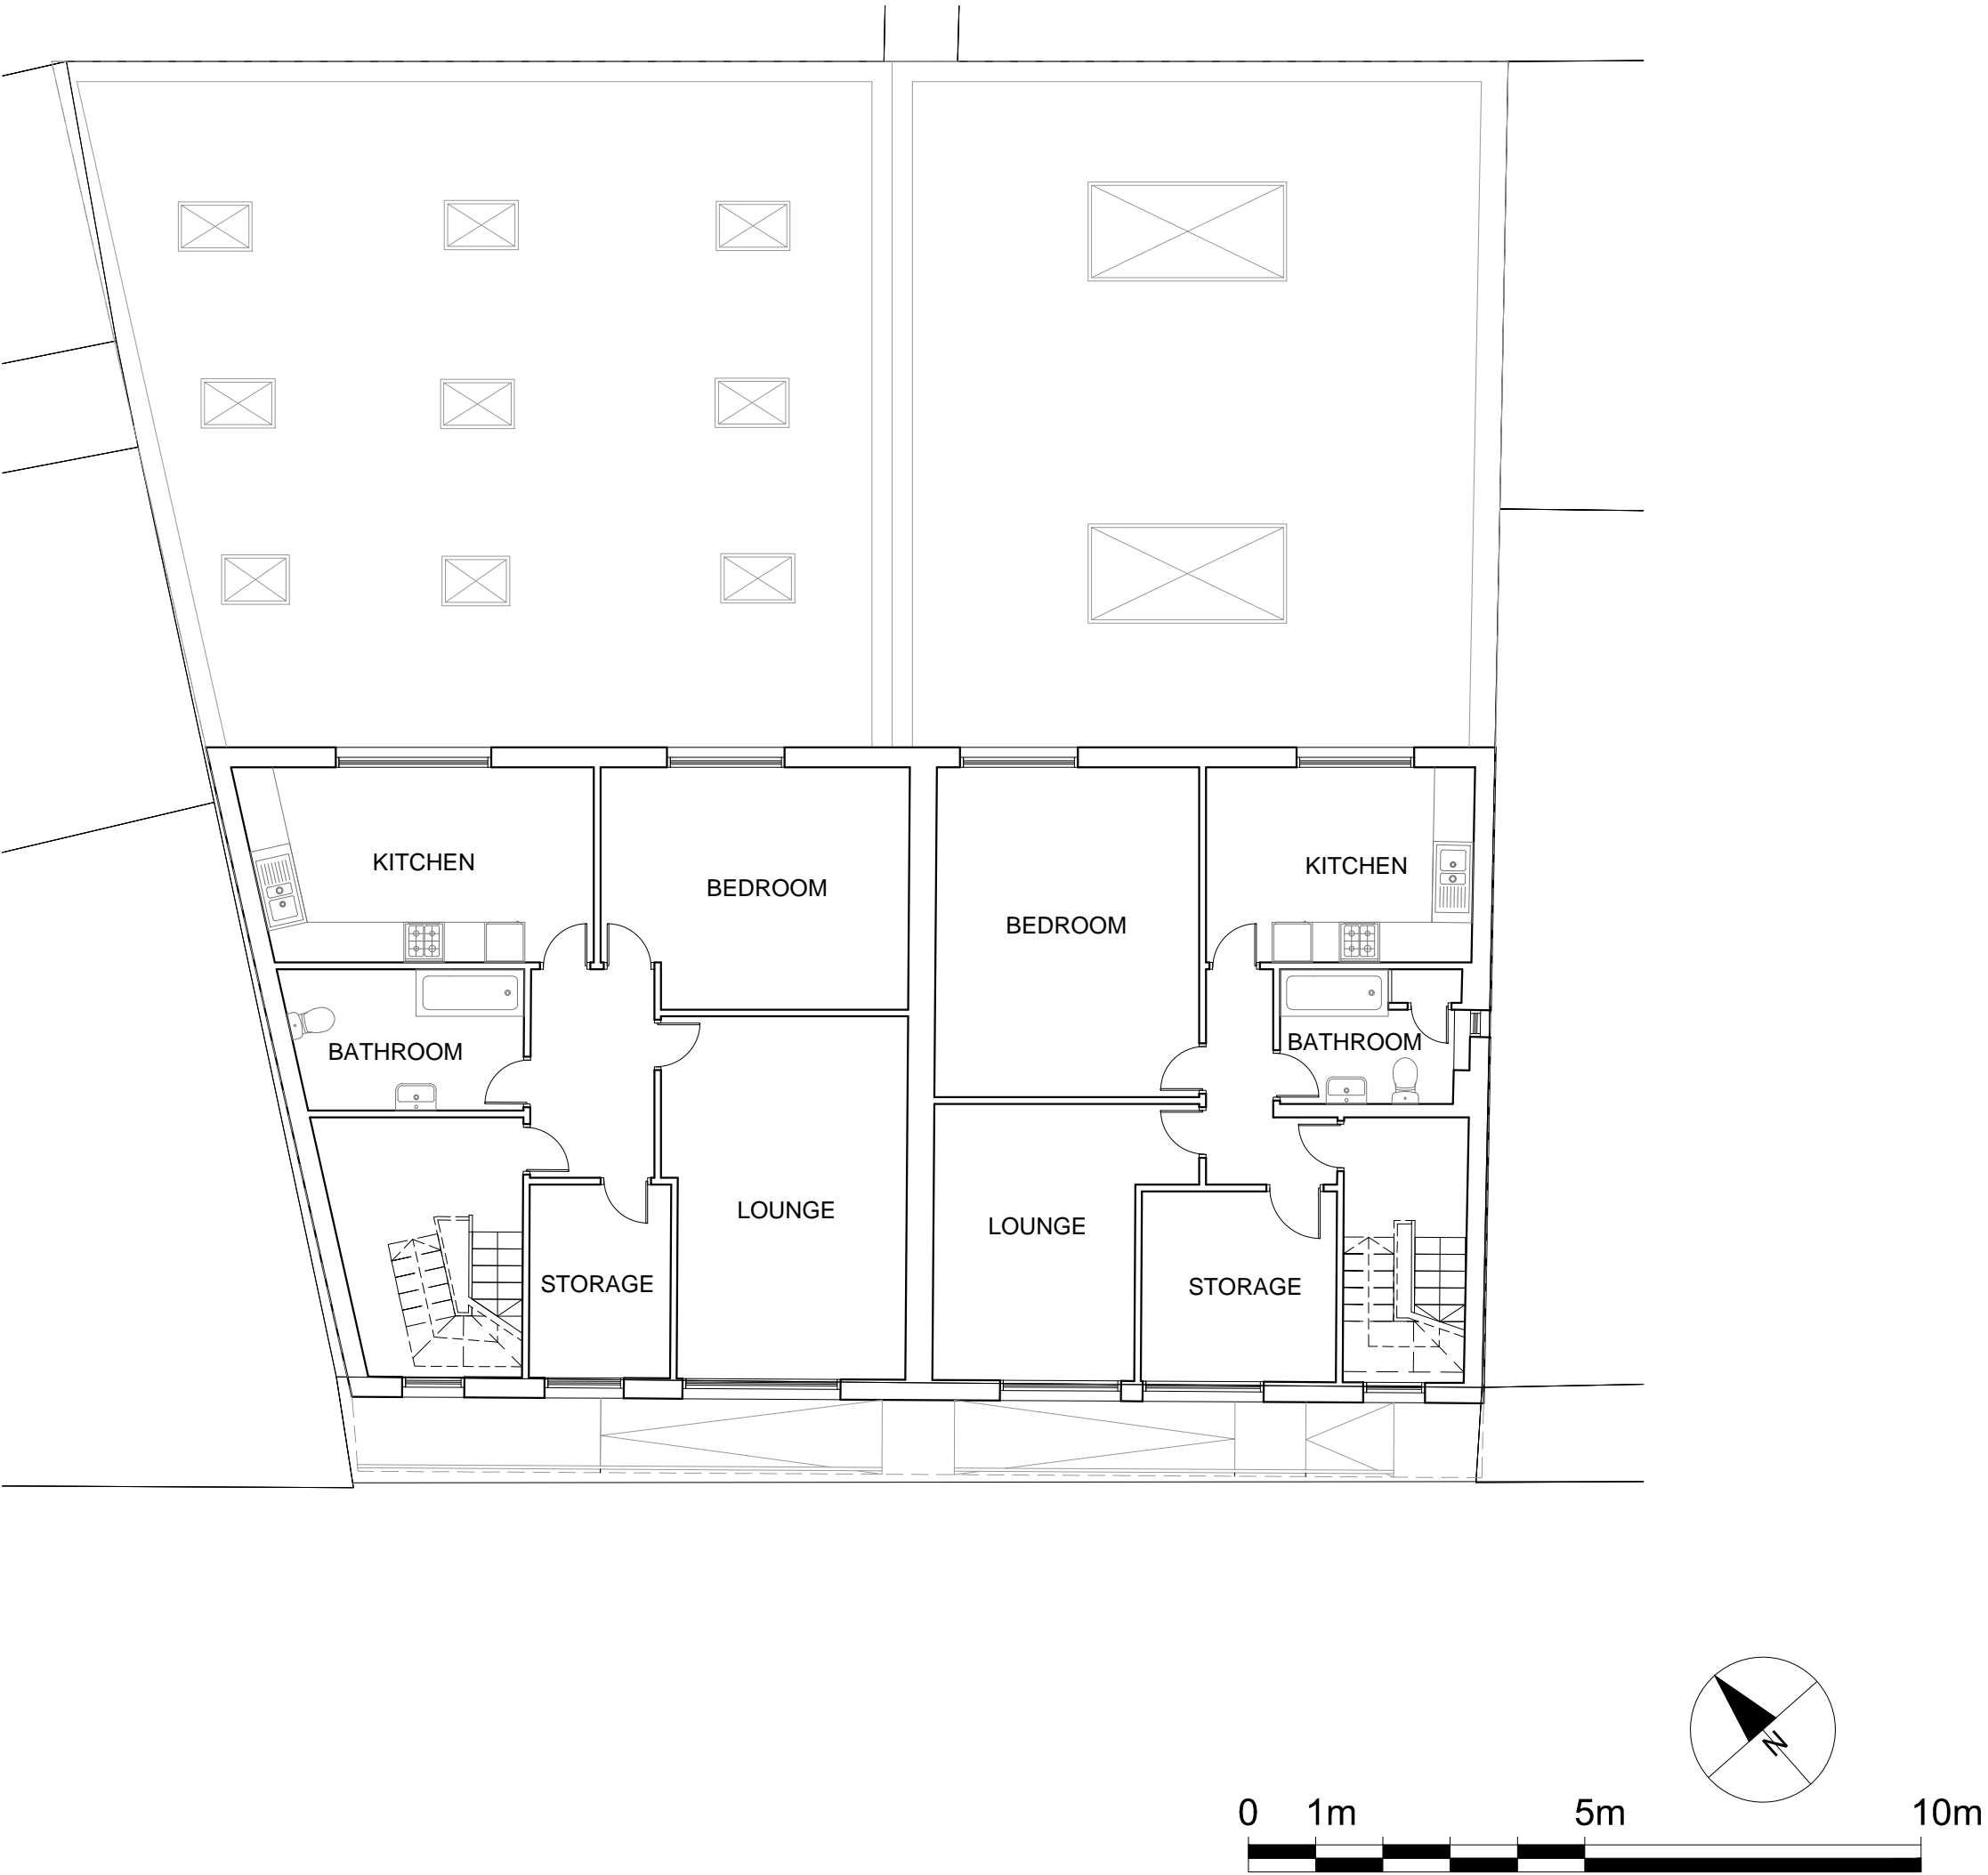


DRAWING NOTES

|                 |   |
|-----------------|---|
| Dimensions      | Written dimensions to be taken in preferences to scaled dimensions. The Contractor is responsible for checking all dimensions before work starts. |
| Local Authority | All work is to be carried out to the requirements, and to the satisfaction of the Local Authority. These drawings are for planning purposes only. |
| Discrepancies   | Any discrepancies to be brought to the attention of Drawing And Planning Ltd. immediately.  |

REVISIONS

| REV | DATE | DESCRIPTION | BY | CH |
|-----|------|-------------|----|----|
|     |      |             |    |    |
|     |      |             |    |    |
|     |      |             |    |    |
|     |      |             |    |    |

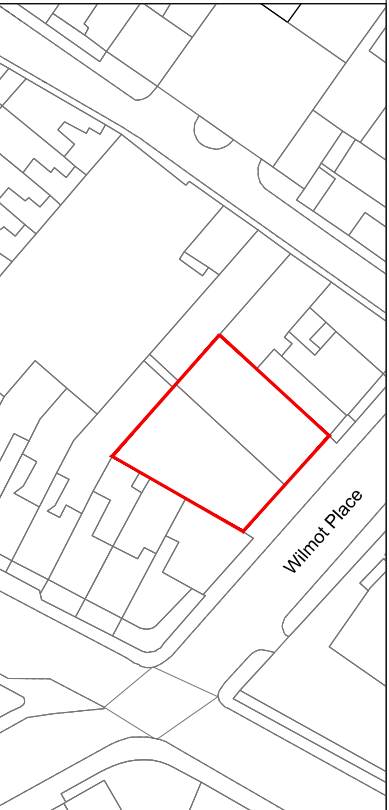

PROJECT TITLE

1-2 Wilmot Place

DRAWING TITLE


Proposed - Second Floor

CLIENT

David Spinks

|                    |                |
|--------------------|----------------|
| DRAWING No         | REV            |
| WLMTP-P103         | /              |
| SCALE @ A3 - 1:100 |                |
| DATE               | DRAWING STATUS |
| Jul 2014           | Planning       |



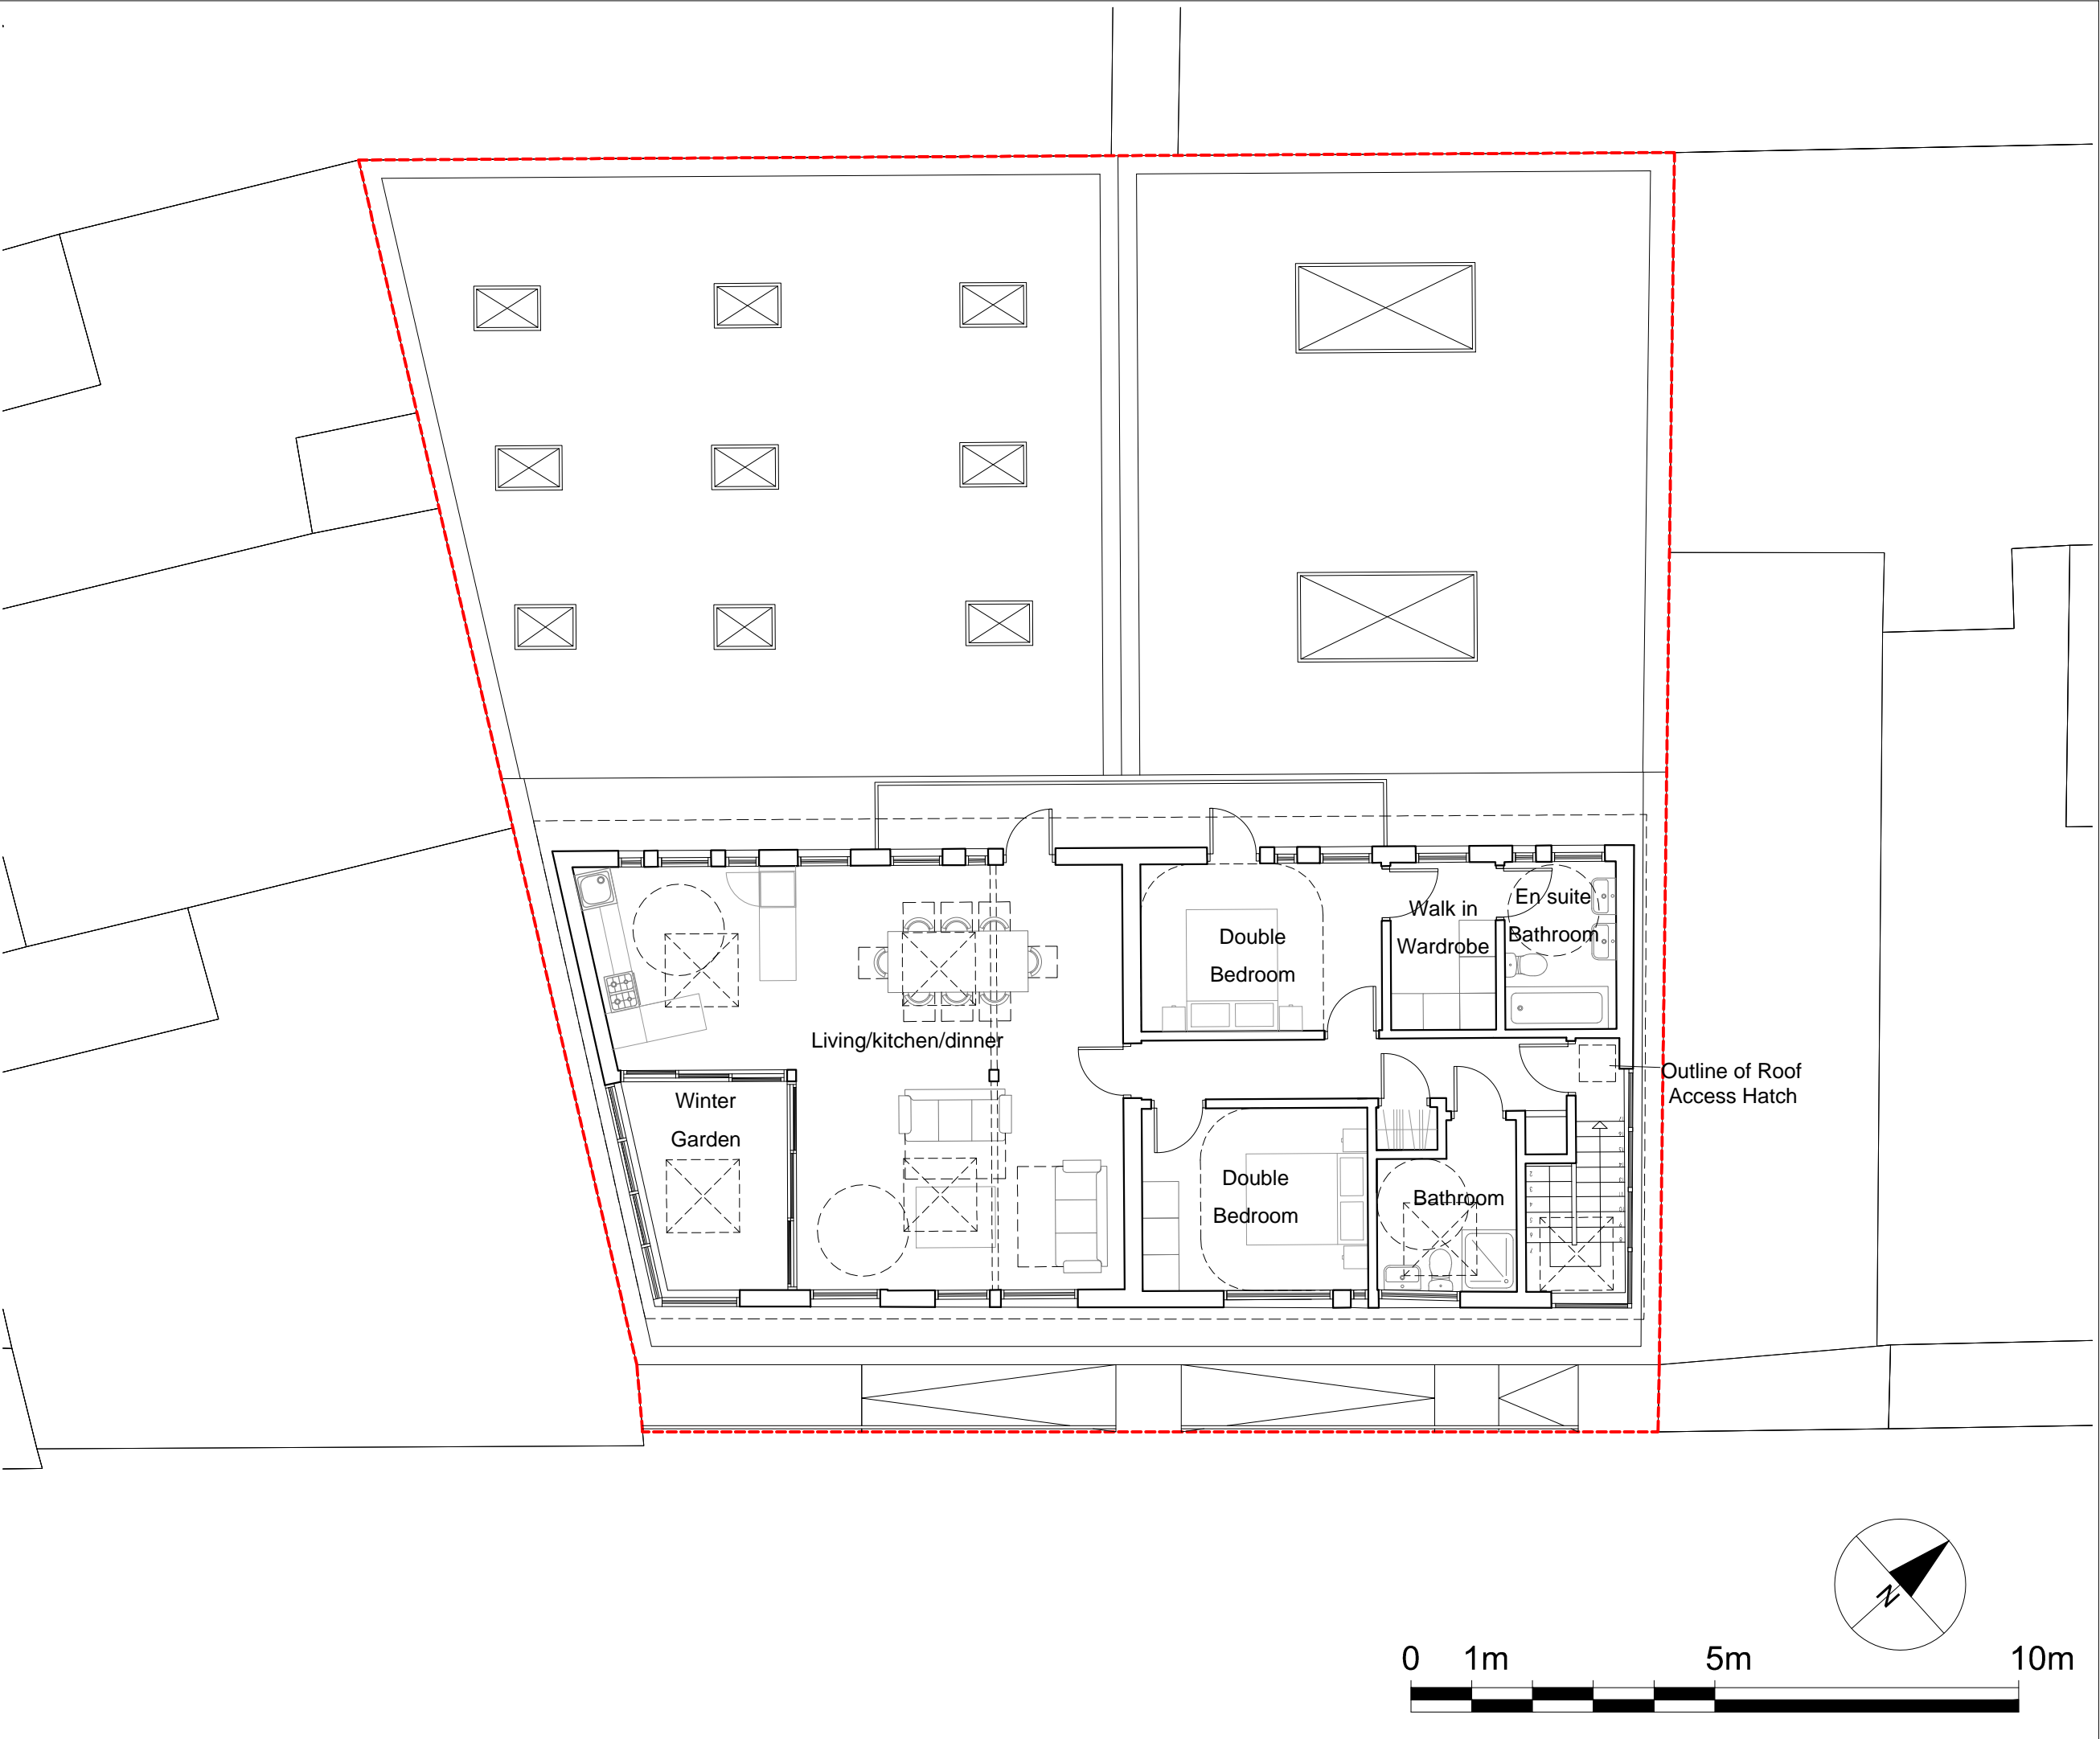

DRAWING NOTES

Dimensions

Written dimensions to be taken in preferences to scaled dimensions. The Contractor is responsible for checking all dimensions before work starts.

Local Authority

All work is to be carried out to the requirements, and to the satisfaction of the Local Authority. These drawings are for planning purposes only

Discrepancies

Any discrepancies to be brought to the attention of Drawing And Planning Ltd. immediately.

REVISIONS

| REV | DATE  | DESCRIPTION                              | BY | CH |
|-----|-------|--|----|----|
| A   | 19/05 | Alteration to show annotations on plans. | JN | DM |
|     |       |  |    |    |
|     |       |  |    |    |
|     |       |  |    |    |

PROJECT TITLE

1-2 Wilmot Place

DRAWING TITLE


Proposed - Third Floor

CLIENT

David Spinks

|                    |                |
|--------------------|----------------|
| DRAWING No         | REV            |
| WLMTP-P101         | A              |
| SCALE @ A3 - 1:100 |                |
| DATE               | DRAWING STATUS |
| May 2014           | Planning       |



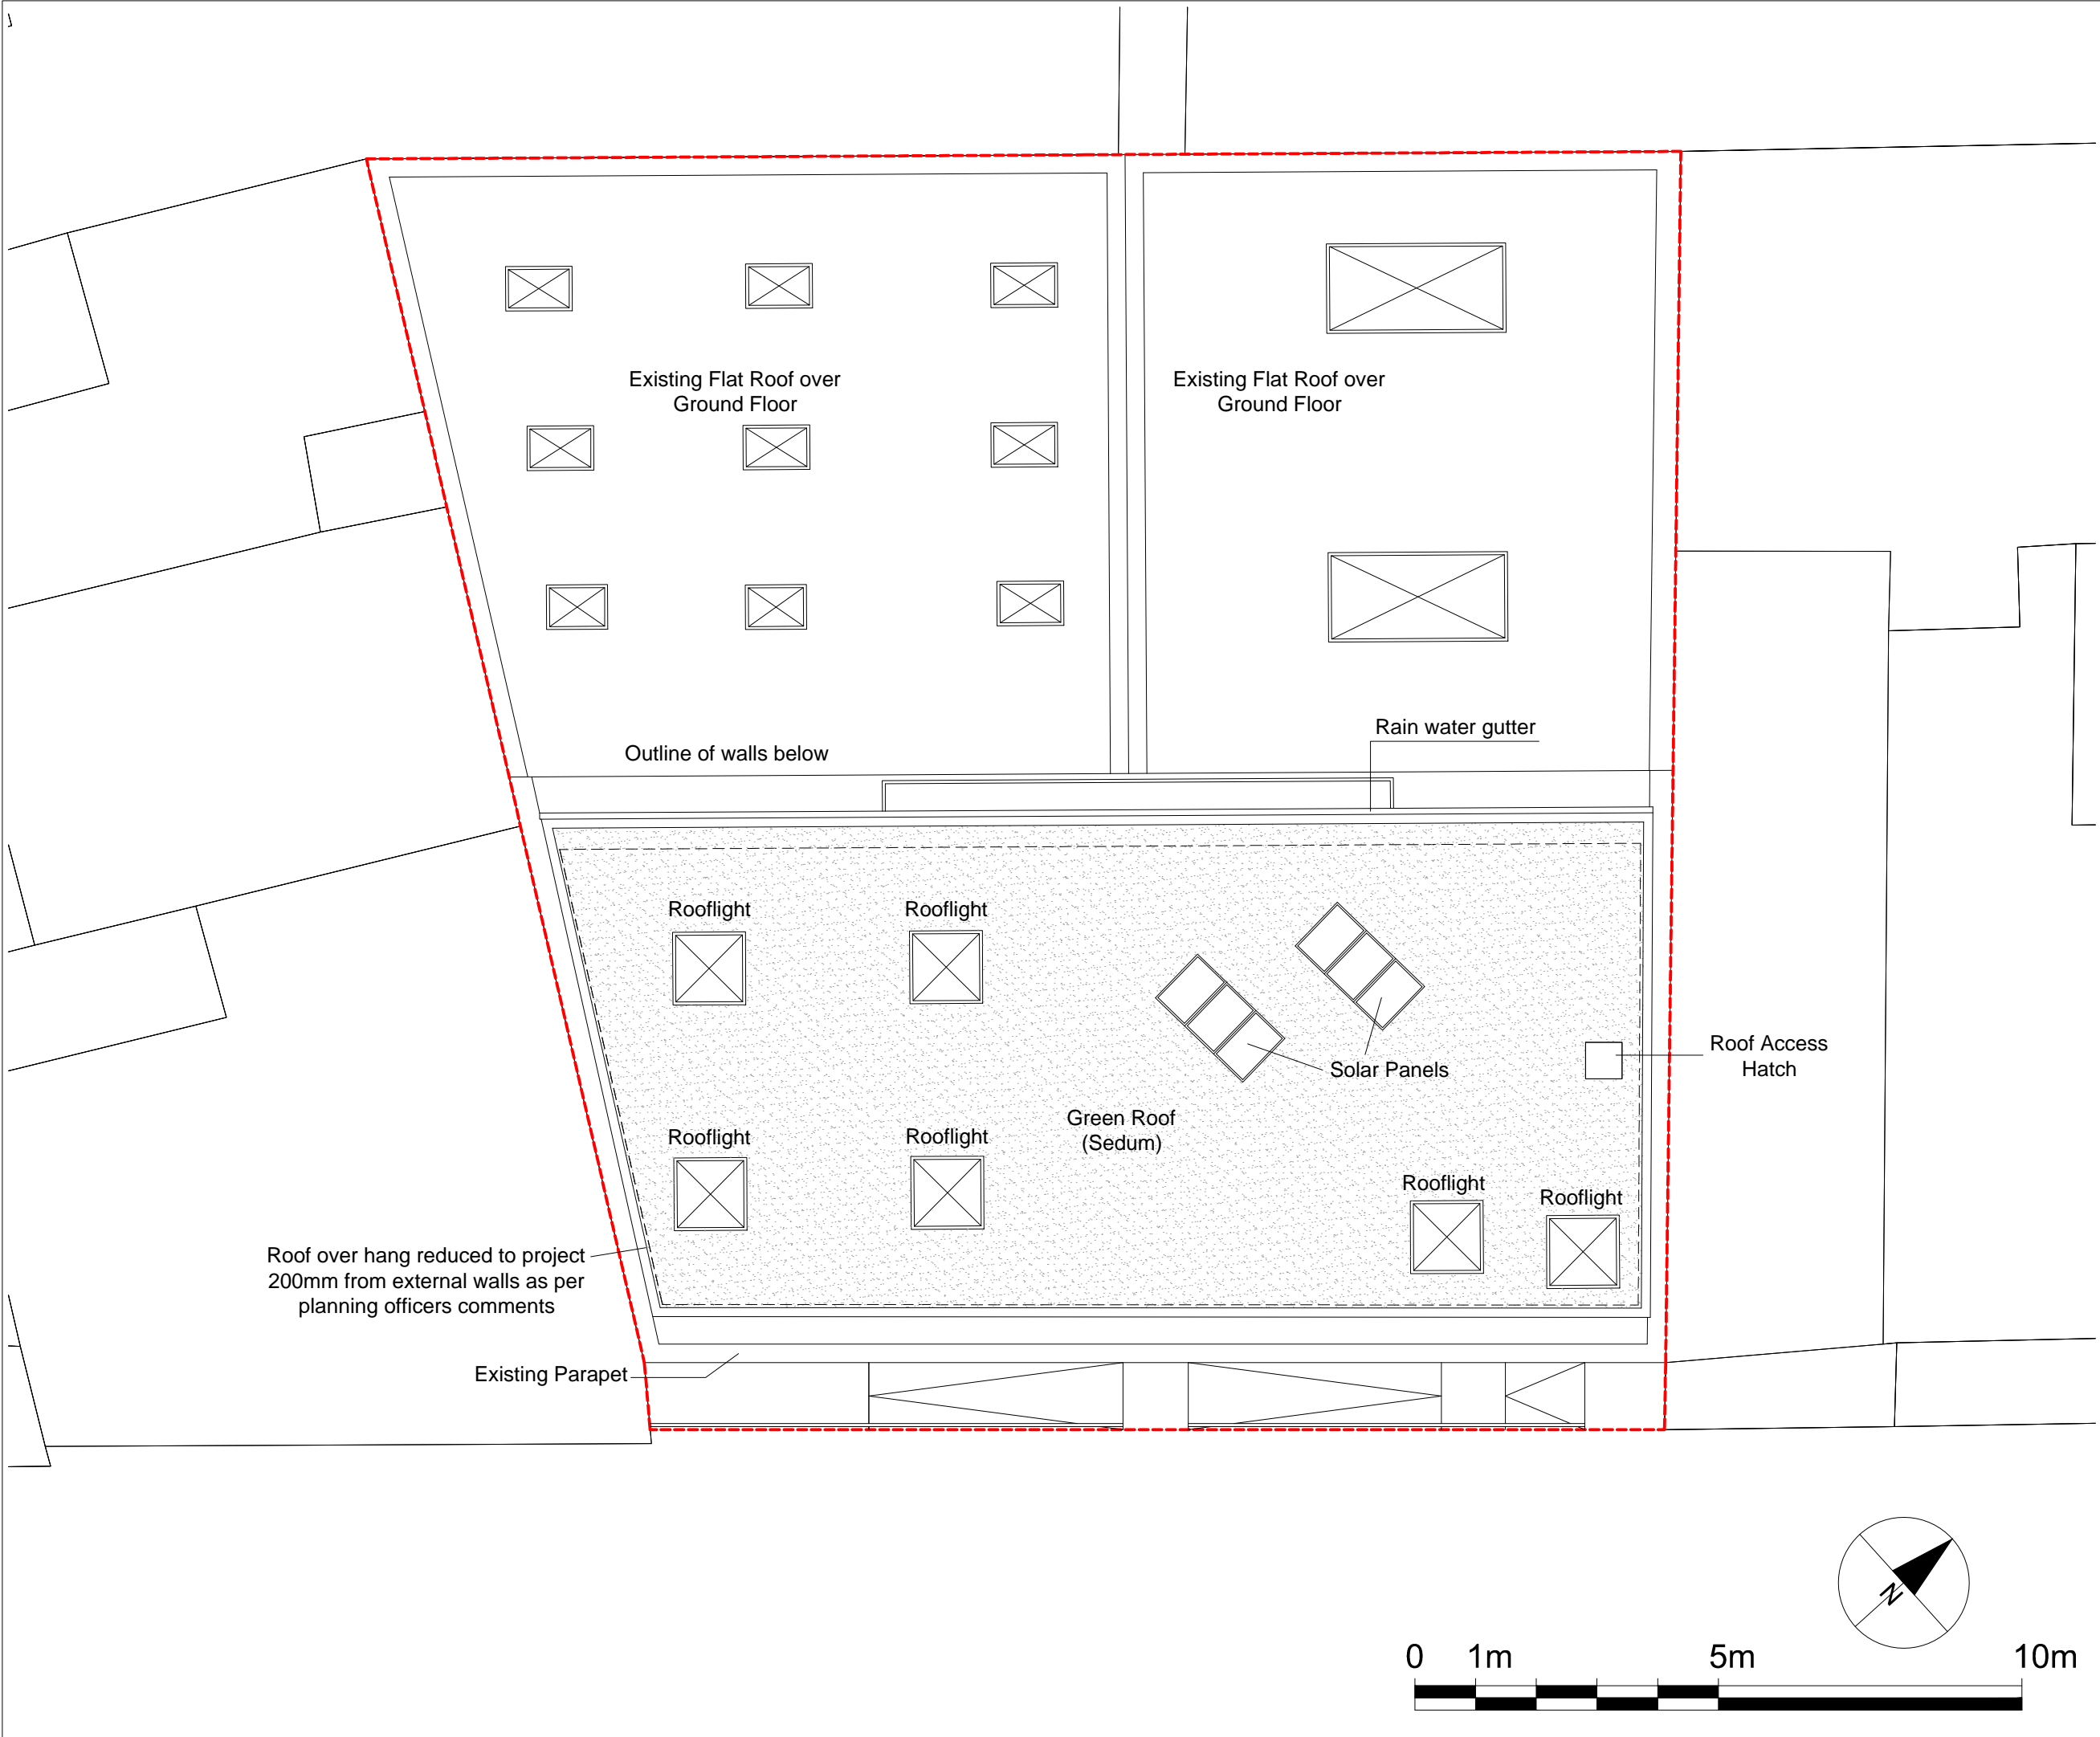

DRAWING NOTES

Dimensions

Written dimensions to be taken in preferences to scaled dimensions. The Contractor is responsible for checking all dimensions before work starts.

Local Authority

All work is to be carried out to the requirements, and to the satisfaction of the Local Authority. These drawings are for planning purposes only

Discrepancies

Any discrepancies to be brought to the attention of Drawing And Planning Ltd. immediately.

REVISIONS

| REV | DATE  | DESCRIPTION                              | BY | CH |
|-----|-------|--|----|----|
| A   | 19/05 | Alteration to show annotations on plans. | JN | DM |
|     |       |  |    |    |
|     |       |  |    |    |
|     |       |  |    |    |

PROJECT TITLE

1-2 Wilmot Place

DRAWING TITLE

Proposed - Roof Plan

CLIENT

David Spinks

DRAWING No

WLMTP-P102

SCALE @ A3 - 1:100

REV


A

DATE

May 2014

DRAWING STATUS

Planning

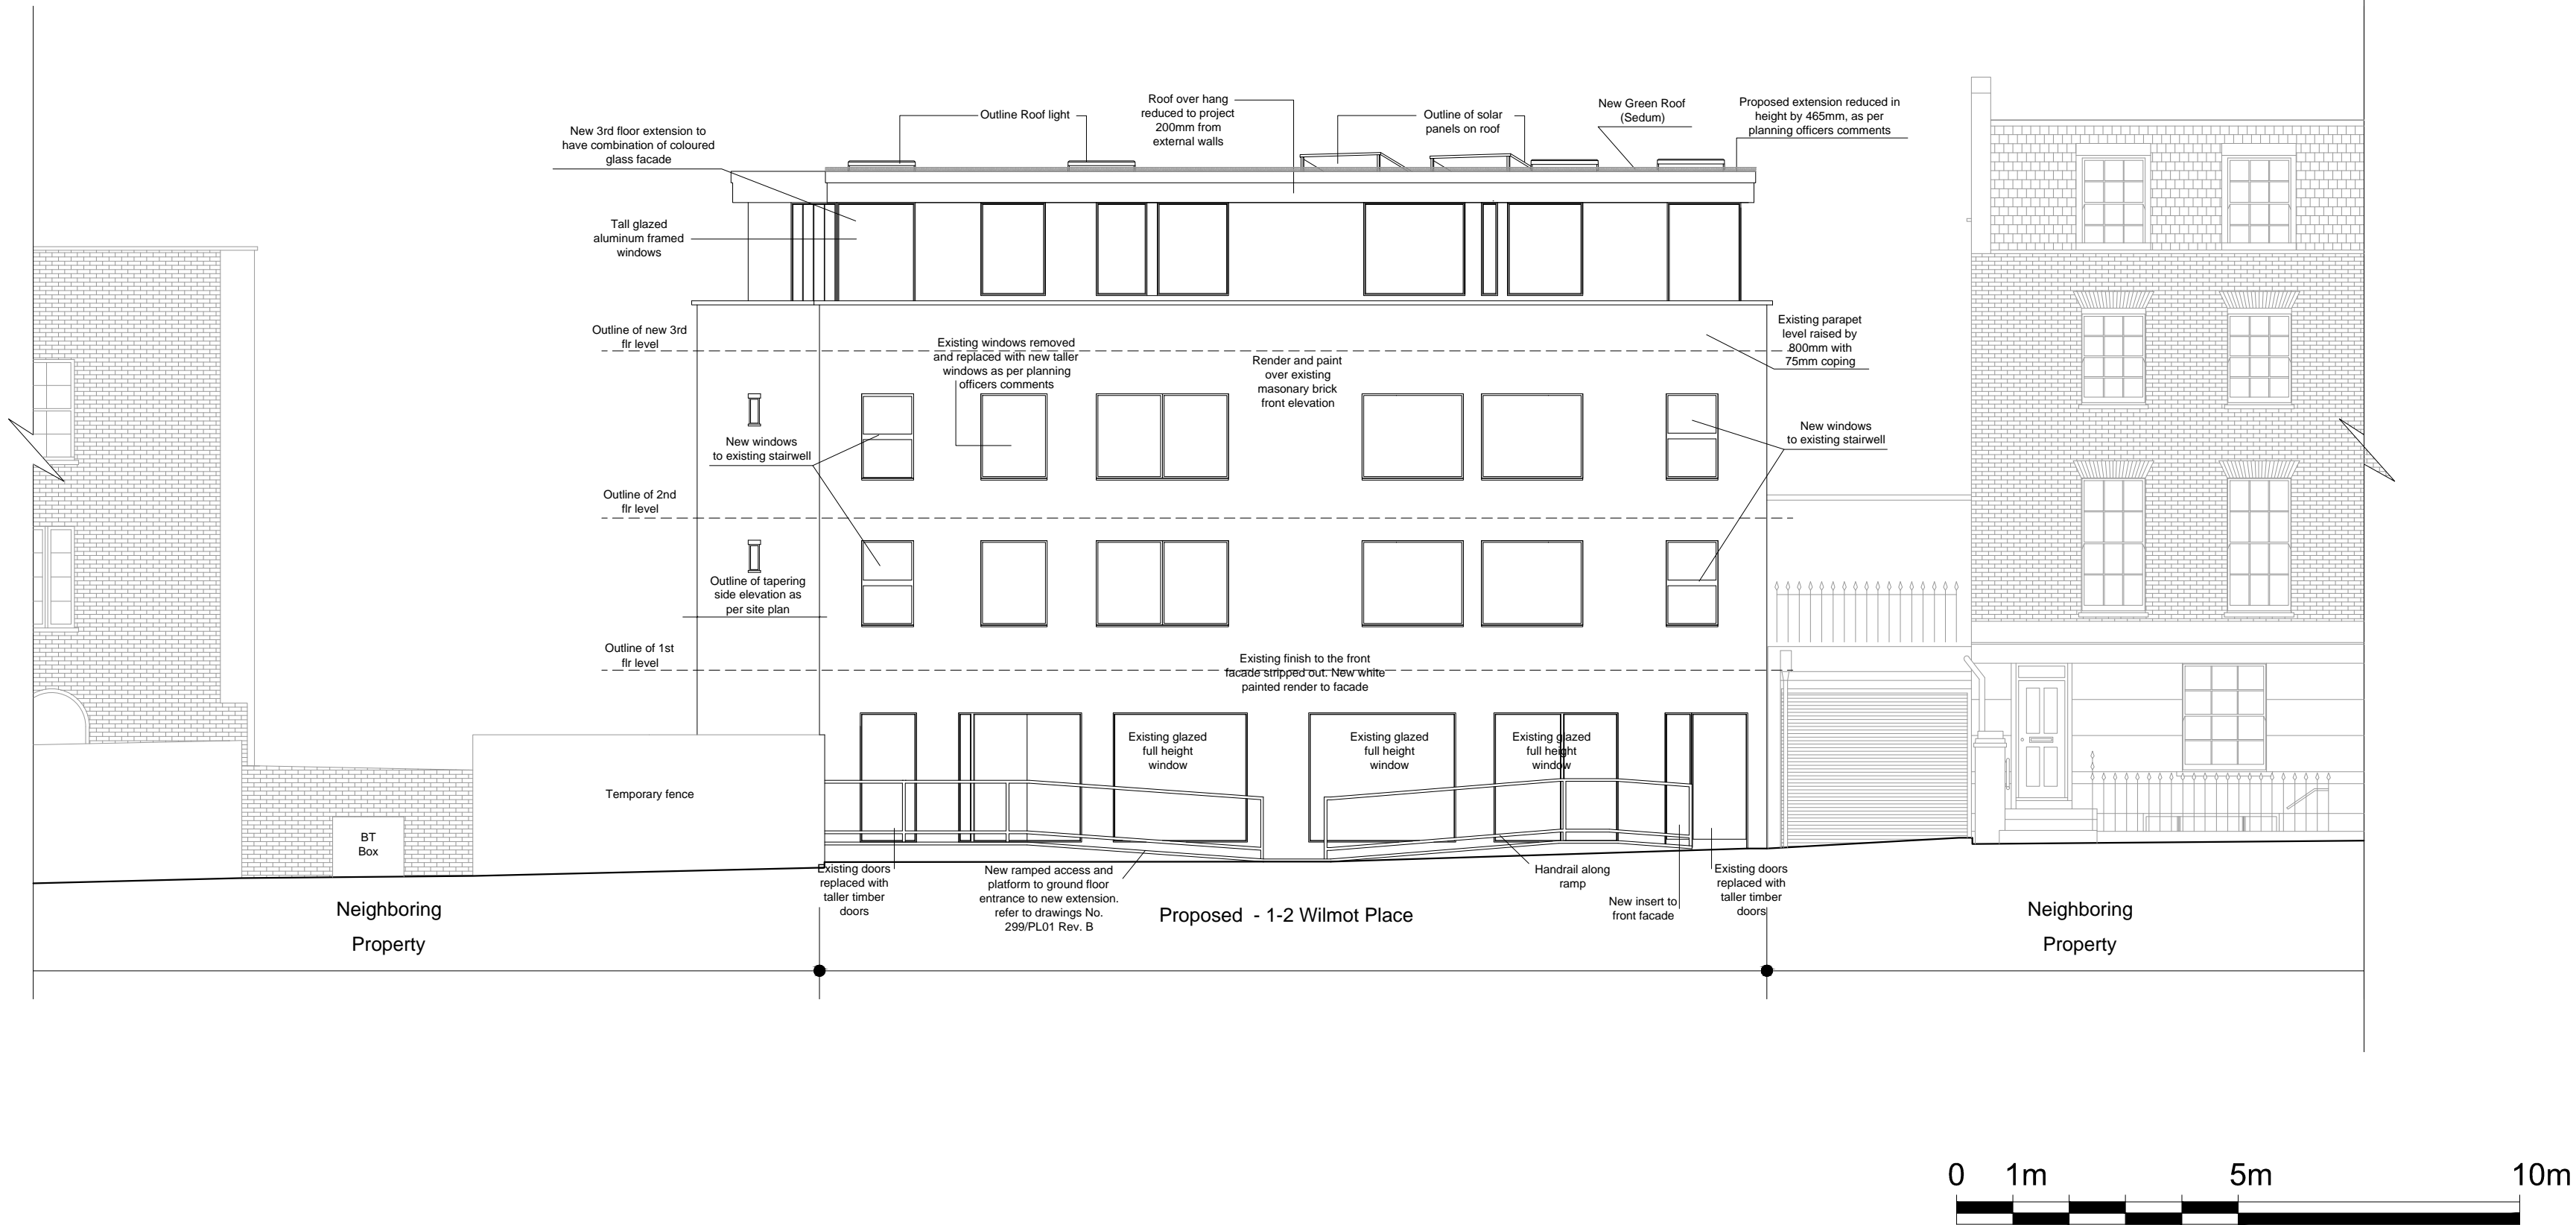

DRAWING NOTES

Dimensions

Written dimensions to be taken in preferences to scaled dimensions. The Contractor is responsible for checking all dimensions before work starts.

Local Authority

All work is to be carried out to the requirements, and to the satisfaction of the Local Authority. These drawings are for planning purposes only

Discrepancies

Any discrepancies to be brought to the attention of Drawing And Planning Ltd, immediately.

REVISIONS

| REV | DATE  | DESCRIPTION  | BY | CH |
|-----|-------|--|----|----|
| A   | 19/05 | Alteration to show ramped access to front elevation.<br>Alteration to show annotations on plans. | JN | DM |
|     |       |  |    |    |
|     |       |  |    |    |
|     |       |  |    |    |

PROJECT TITLE

1-2 Wilmot Place

DRAWING TITLE


Proposed - Front Elevation

CLIENT

David Spinks

|                    |     |
|--------------------|-----|
| DRAWING No         | REV |
| WLMTP-E101         | A   |
| SCALE @ A2 - 1:100 |     |

|          |                |
|----------|----------------|
| DATE     | DRAWING STATUS |
| May 2014 | Planning       |

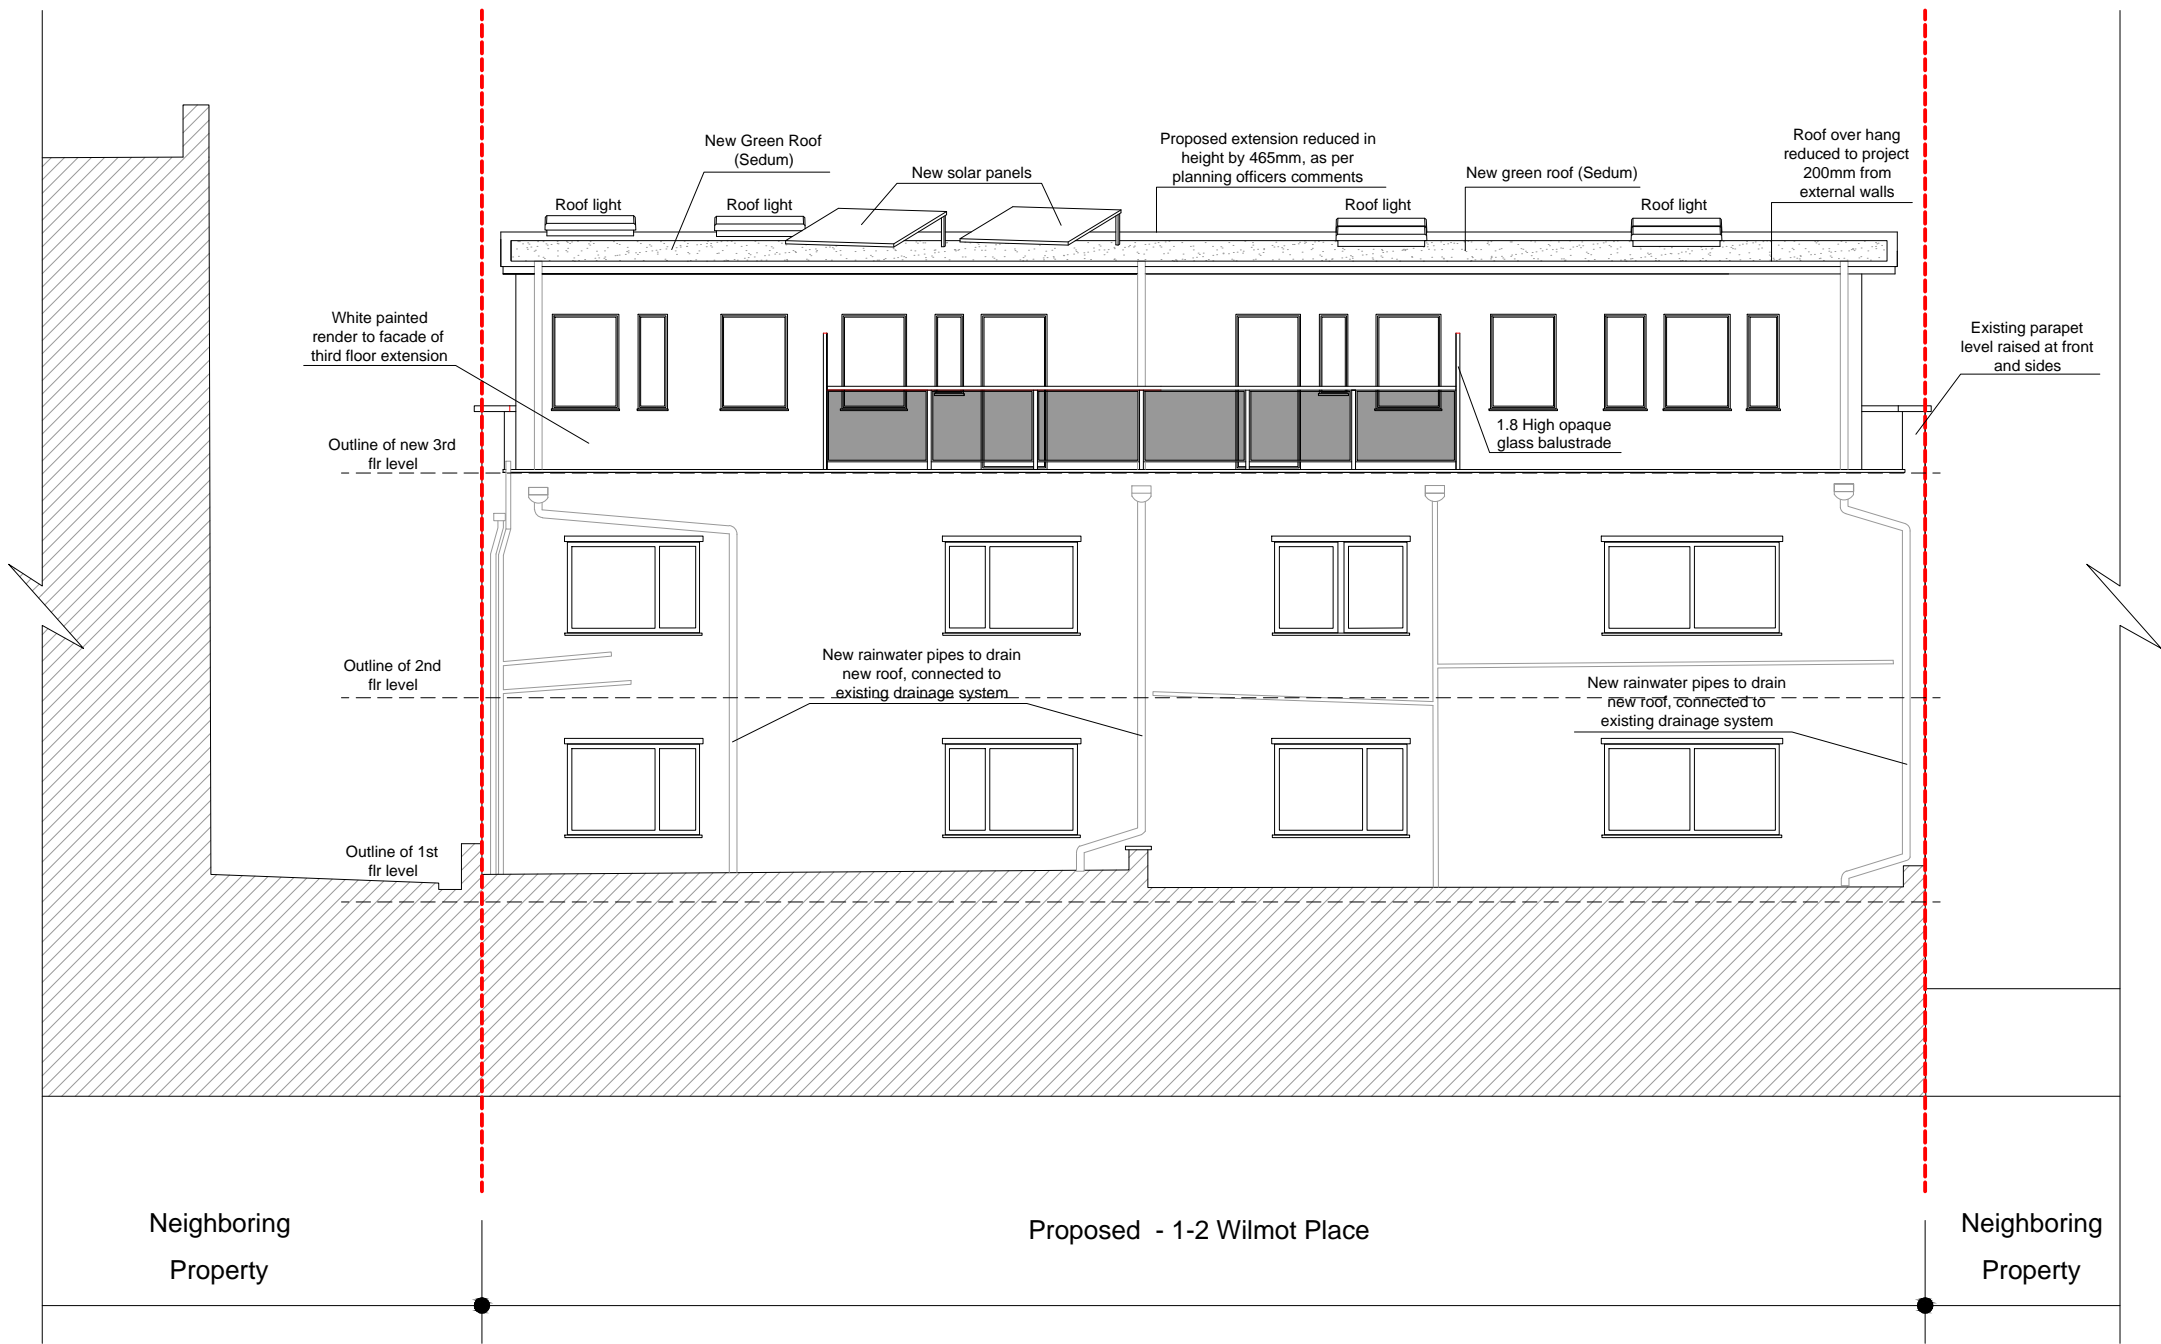

DRAWING NOTES

Dimensions

Written dimensions to be taken in preferences to scaled dimensions. The Contractor is responsible for checking all dimensions before work starts.

Local Authority

All work is to be carried out to the requirements, and to the satisfaction of the Local Authority. These drawings are for planning purposes only

Discrepancies

Any discrepancies to be brought to the attention of Drawing And Planning Ltd. immediately.

REVISIONS

| REV | DATE  | DESCRIPTION                              | BY | CH |
|-----|-------|--|----|----|
| A   | 19/05 | Alteration to show annotations on plans. | JN | DM |
|     |       |  |    |    |
|     |       |  |    |    |
|     |       |  |    |    |

PROJECT TITLE

1-2 Wilmot Place

DRAWING TITLE


Proposed - Rear Elevation

CLIENT

David Spinks

|                    |                |
|--------------------|----------------|
| DRAWING No         | REV            |
| WLMTP-E102         | A              |
| SCALE @ A3 - 1:100 |                |
| DATE               | DRAWING STATUS |
| May 2014           | Planning       |



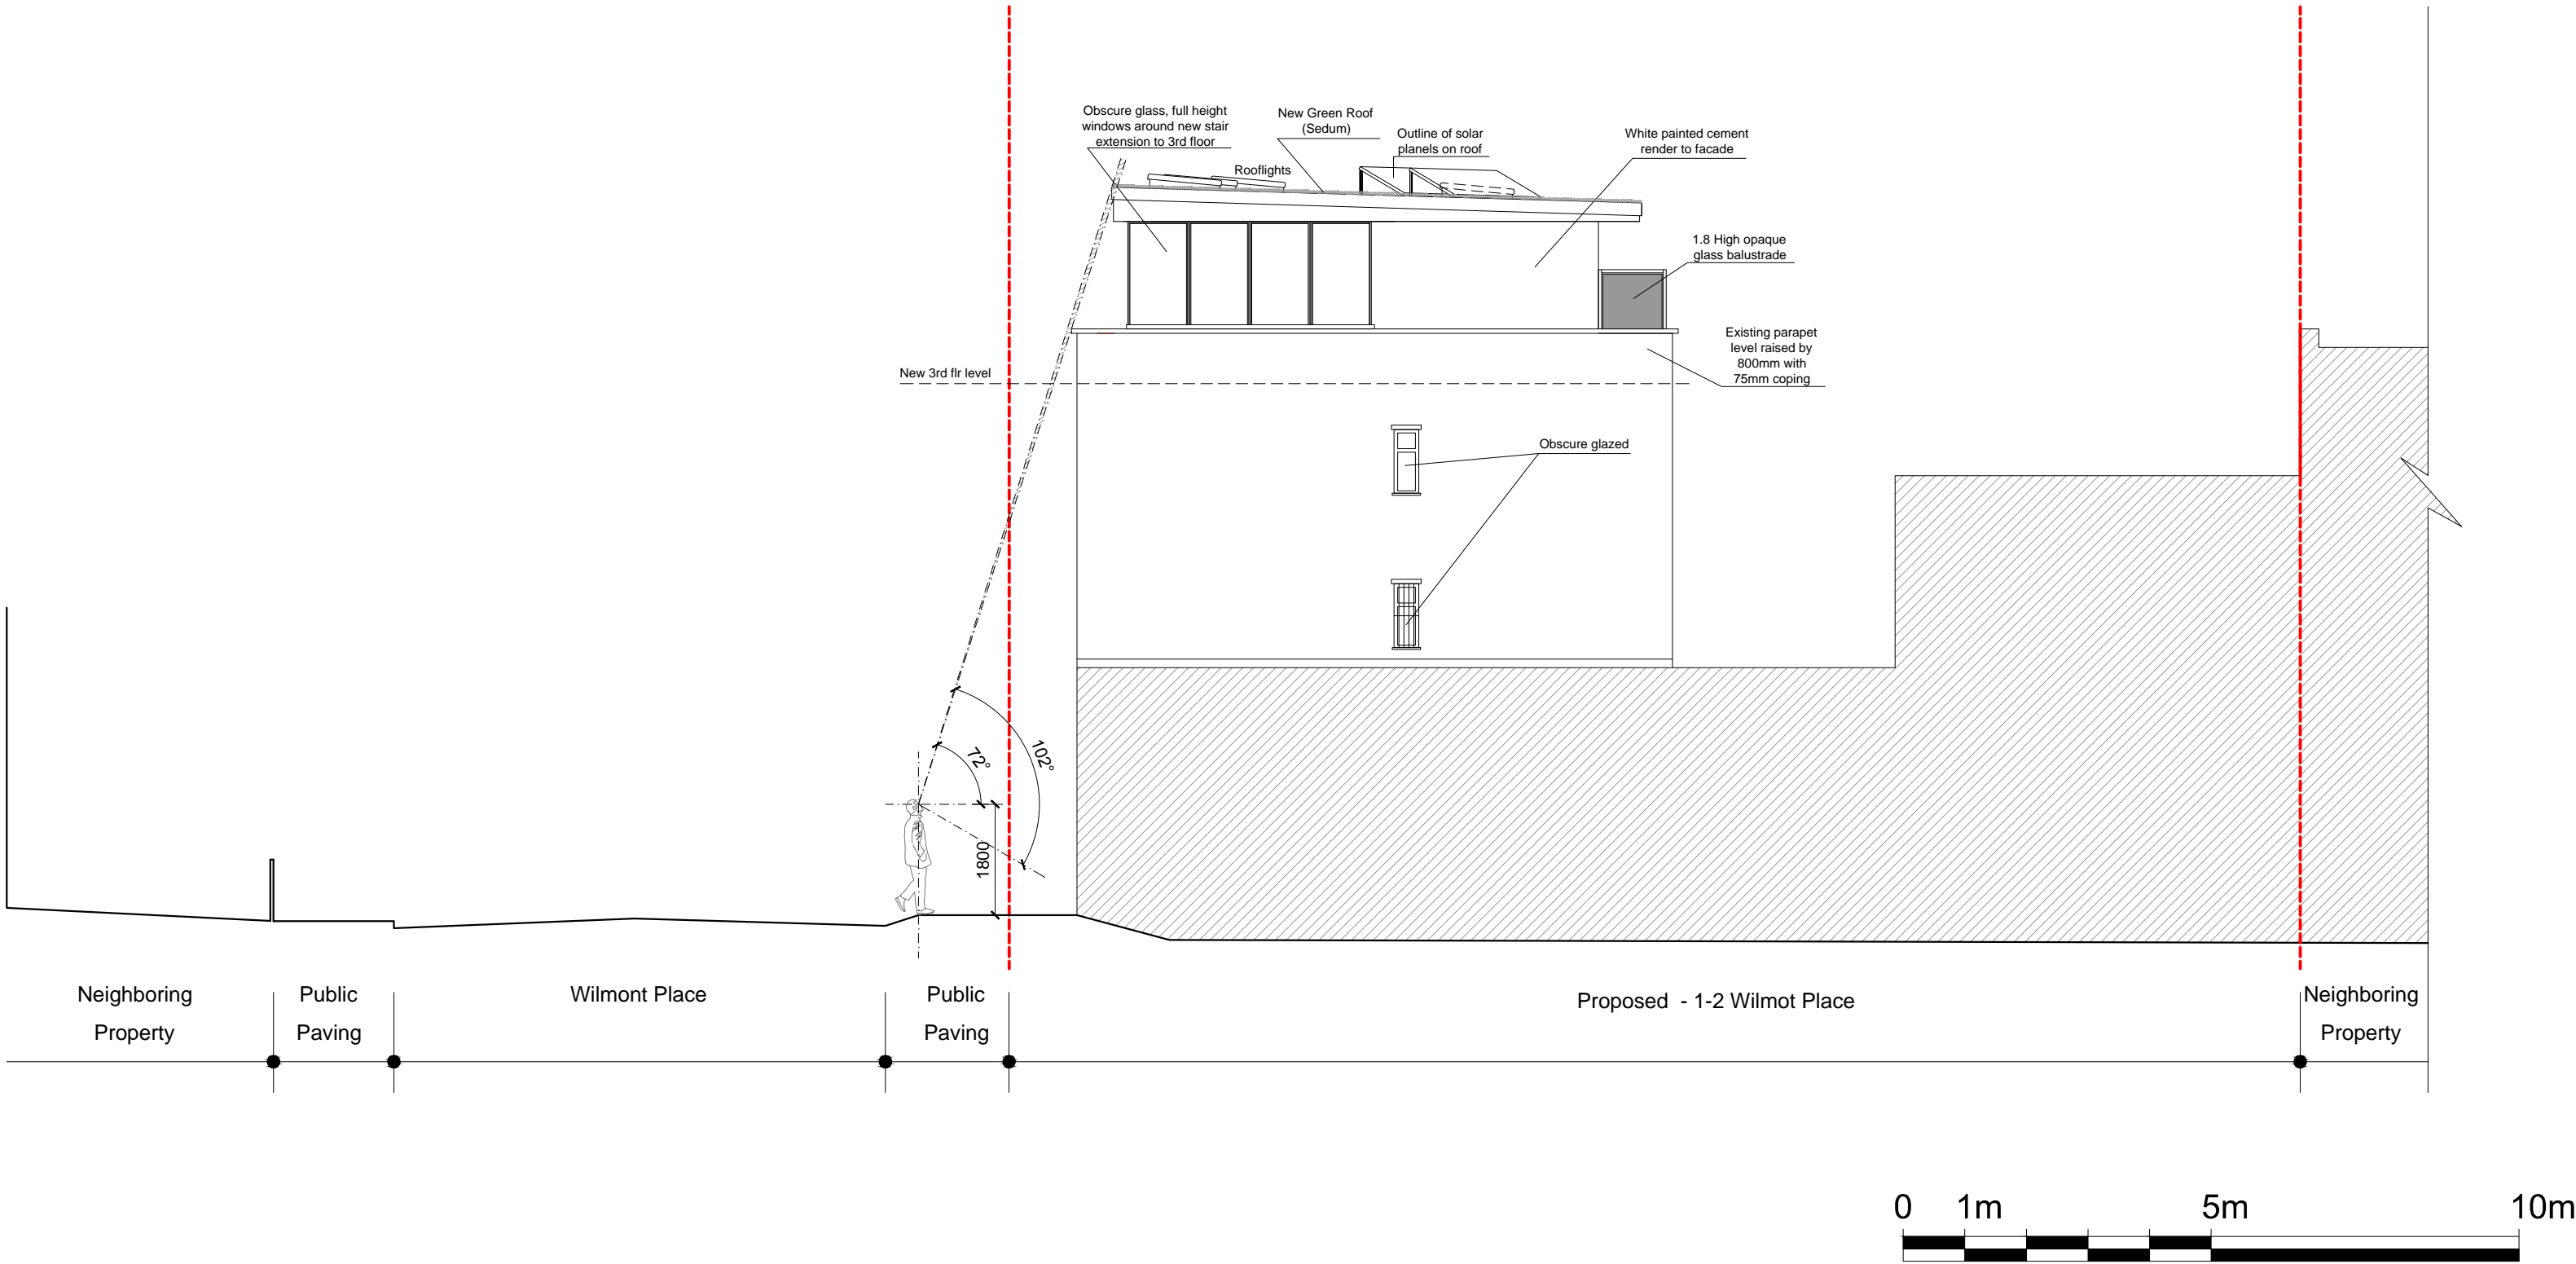


#### DRAWING NOTES

|                 |   |
|-----------------|---|
| Dimensions      | Written dimensions to be taken in preferences to scaled dimensions. The Contractor is responsible for checking all dimensions before work starts. |
| Local Authority | All work is to be carried out to the requirements, and to the satisfaction of the Local Authority. These drawings are for planning purposes only  |
| Discrepancies   | Any discrepancies to be brought to the attention of Drawing And Planning Ltd, immediately.  |

#### REVISIONS

| REV | DATE  | DESCRIPTION                              | BY | CH |
|-----|-------|--|----|----|
| A   | 19/05 | Alteration to show annotations on plans. | JN | DM |
|     |       |  |    |    |
|     |       |  |    |    |
|     |       |  |    |    |

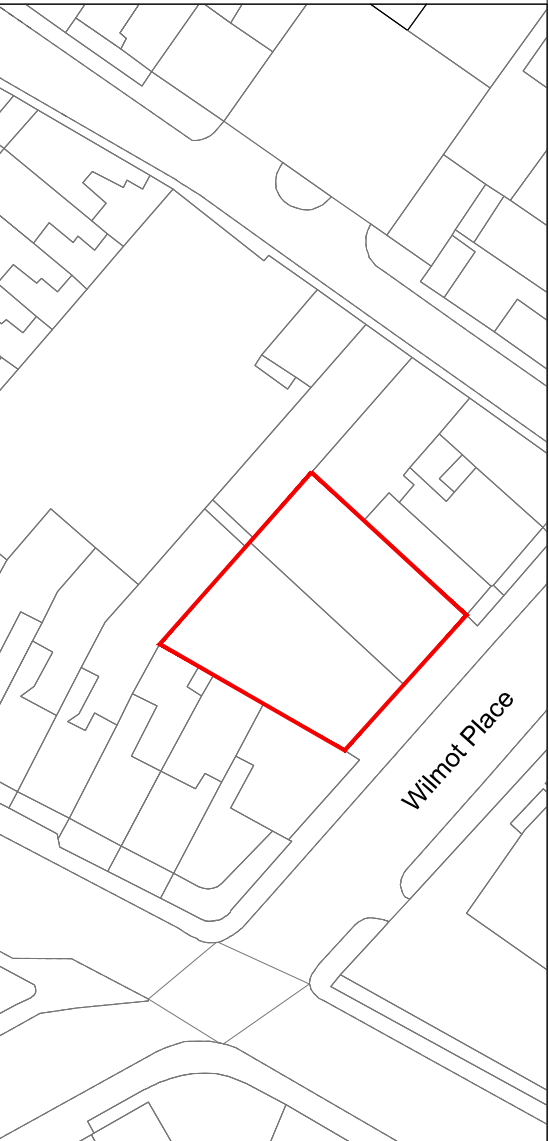

#### PROJECT TITLE

1-2 Wilmot Place

#### DRAWING TITLE

Proposed - Side Elevation 1

#### CLIENT

David Spinks

DRAWING No

WLMTP-E103

SCALE @ A2 - 1:100

DATE


May 2014

REV

A

DRAWING STATUS

Planning

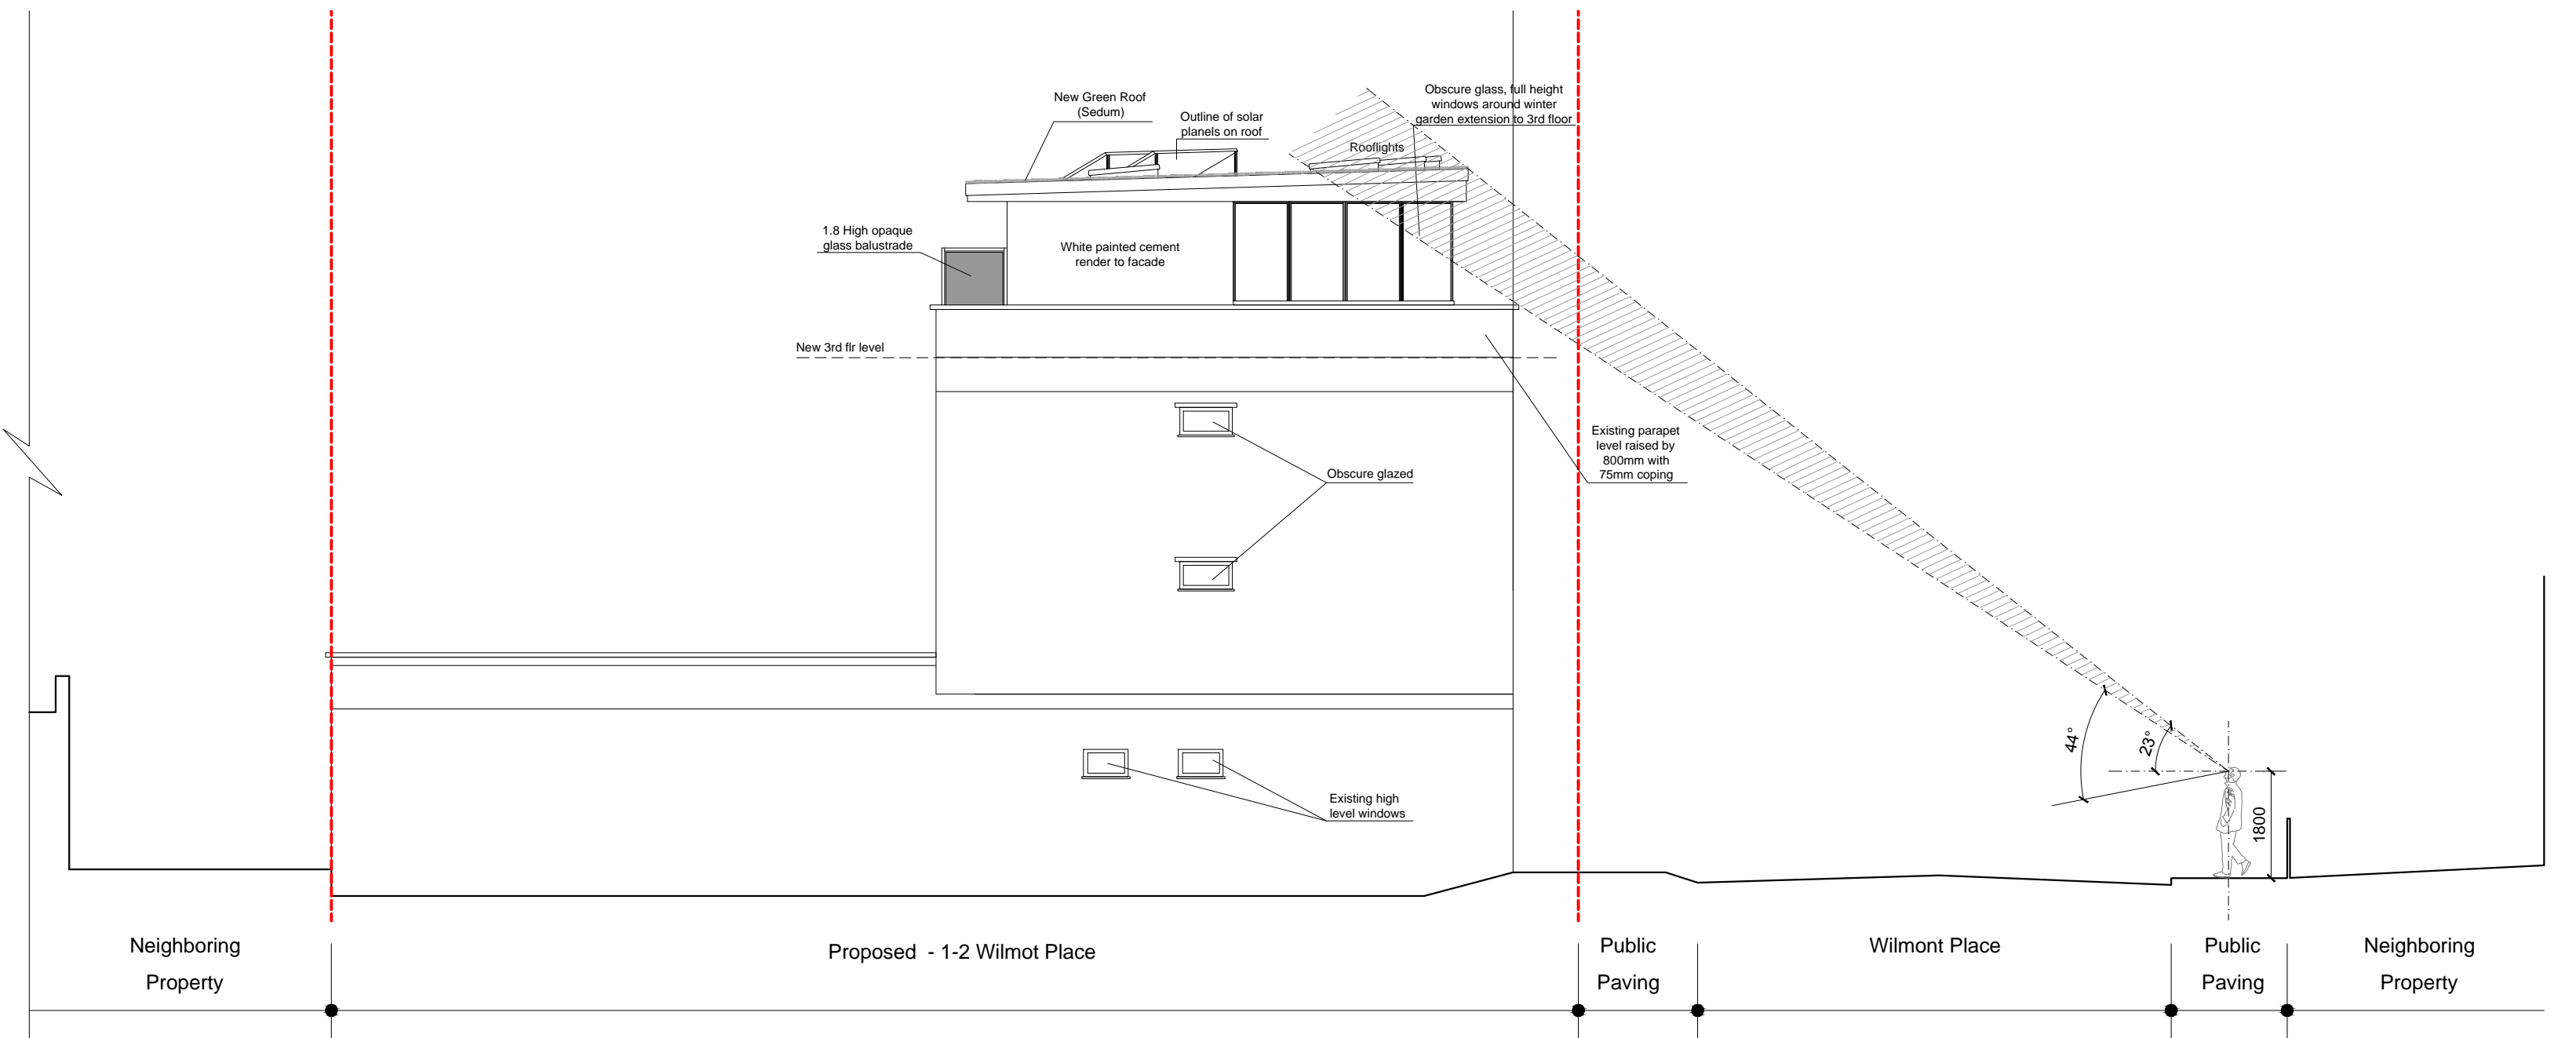


DRAWING NOTES

|                 |   |
|-----------------|---|
| Dimensions      | Written dimensions to be taken in preferences to scaled dimensions. The Contractor is responsible for checking all dimensions before work starts. |
| Local Authority | All work is to be carried out to the requirements, and to the satisfaction of the Local Authority. These drawings are for planning purposes only  |
| Discrepancies   | Any discrepancies to be brought to the attention of Drawing And Planning Ltd, immediately.  |

REVISIONS

| REV | DATE  | DESCRIPTION                              | BY | CH |
|-----|-------|--|----|----|
| A   | 19/05 | Alteration to show annotations on plans. | JN | DM |
|     |       |  |    |    |
|     |       |  |    |    |
|     |       |  |    |    |

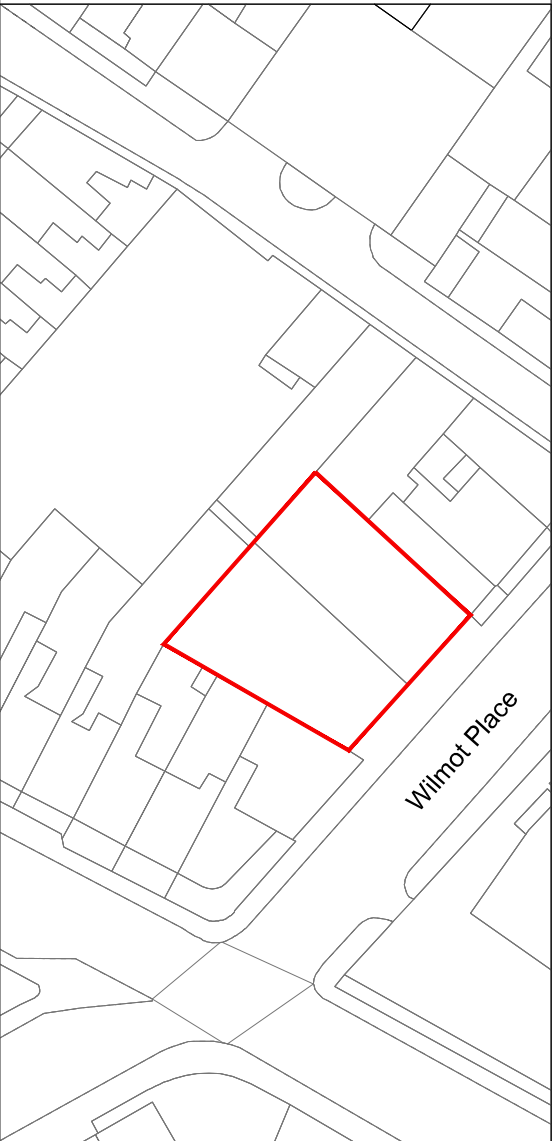

PROJECT TITLE

1-2 Wilmot Place

DRAWING TITLE

Proposed -  
Side Elevation2

CLIENT

David Spinks

|                    |                |
|--------------------|----------------|
| DRAWING No         | REV            |
| WLMTP-E104         | A              |
| SCALE @ A2 - 1:100 |                |
| DATE               | DRAWING STATUS |
| May 2014           | Planning       |