



front elevation

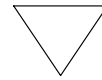



127 CLERKENWELL ROAD

125 CLERKENWELL ROAD


123 CLERKENWELL ROAD

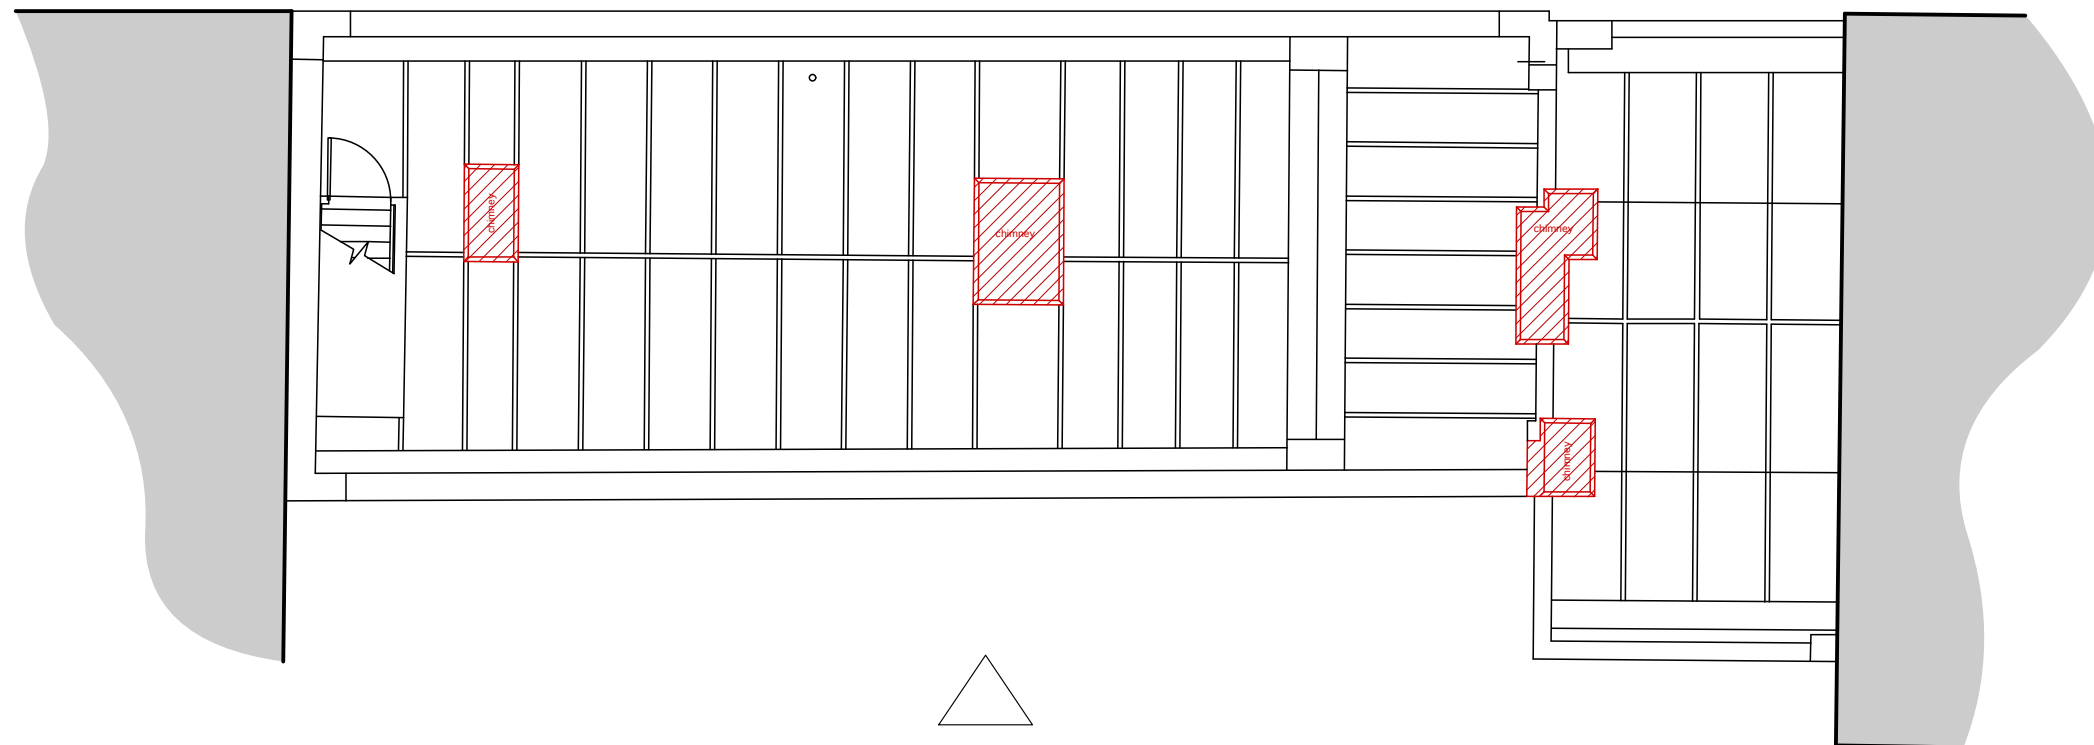

rear elevation

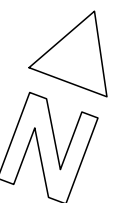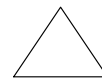

EXISTING ROOF PLAN

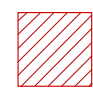 Hatch indicates areas of proposed demolition.



Monahan Blythen Hopkins architects	
166 Clerkenwell Road London EC1R 5DE Tel 020 7833 9616 Email : admin@mbharchitects.co.uk	
Client :	Bawark Limited
Job Title :	125 Clerkenwell Road, London EC1R 5DB
Drawing:	Existing Roof Plan
Scale : 1:100 @ A3	Date : June 2014
Dwg No: GRF/CH/01	Rev :
<small>All Dimensions Must Be Checked On Site and Not Scaled From This Drawing</small>	
<small>Copyright Monahan Blythen Hopkins Architects Ltd</small>	






Chimneys to be removed


123 CLERKENWELL ROAD

125 CLERKENWELL ROAD

127 CLERKENWELL ROAD

EXISTING FRONT ELEVATION

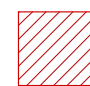 Hatch indicates areas of proposed demolition.

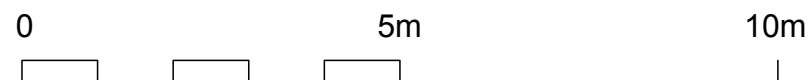


Monahan Blythen Hopkins
architects

166 Clerkenwell Road London EC1R 5DE Tel 020 7833 9616 Email : admin@mbharchitects.co.uk

Client : Bawark Limited
Job Title : 125 Clerkenwell Road, London EC1R 5DB
Drawing: Existing Front Elevation

Scale : 1:100 @ A3 Date : June 2014
Dwg No: GRF/CH/02 Rev :

All Dimensions Must Be Checked On Site and Not Scaled From This Drawing
Copyright Monahan Blythen Hopkins Architects Ltd

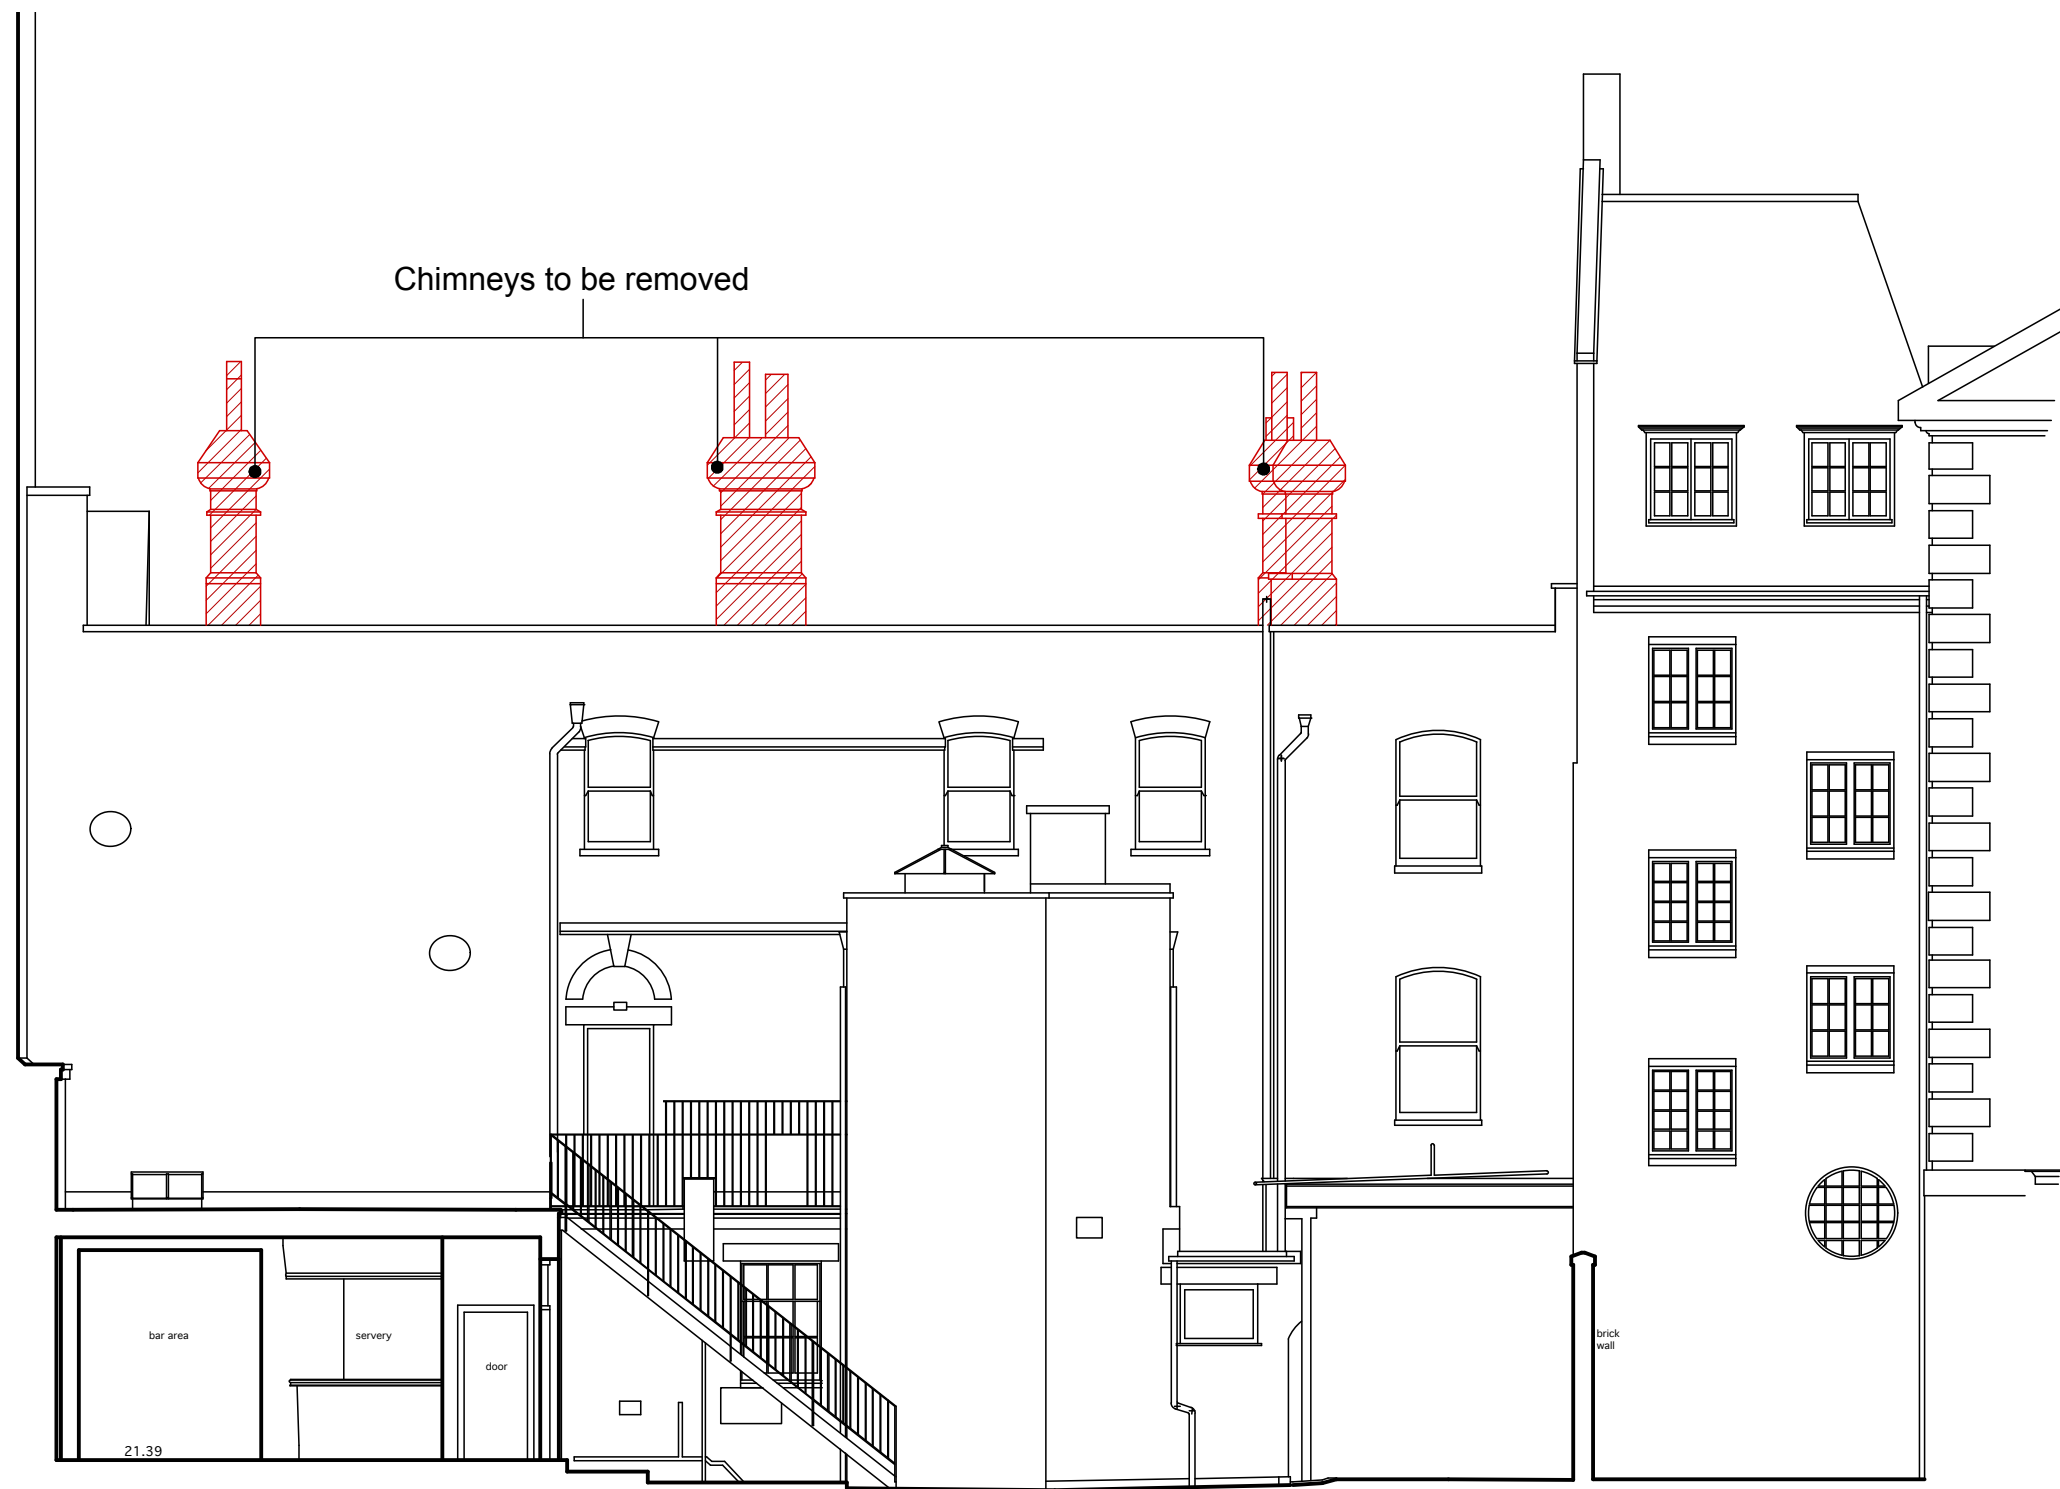


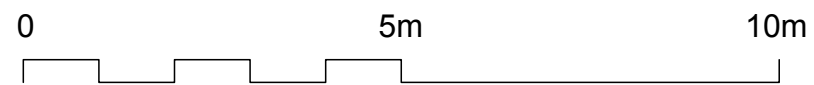
127 CLERKENWELL ROAD

125 CLERKENWELL ROAD

123 CLERKENWELL ROAD

EXISTING REAR ELEVATION

 Hatch indicates areas of proposed demolition.



Monahan Blythen Hopkins
architects


166 Clerkenwell Road London EC1R 5DE Tel 020 7833 9616 Email : admin@mbharchitects.co.uk

Client : Bawark Limited
Job Title : 125 Clerkenwell Road, London EC1R 5DB
Drawing: Existing Rear Elevation

Scale : 1:100 @ A3 Date : June 2014
Dwg No: GRF/CH/02 Rev :

All Dimensions Must Be Checked On Site and Not Scaled From This Drawing
Copyright Monahan Blythen Hopkins Architects Ltd


front elevation

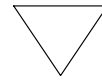

127 CLERKENWELL ROAD



125 CLERKENWELL ROAD

123 CLERKENWELL ROAD

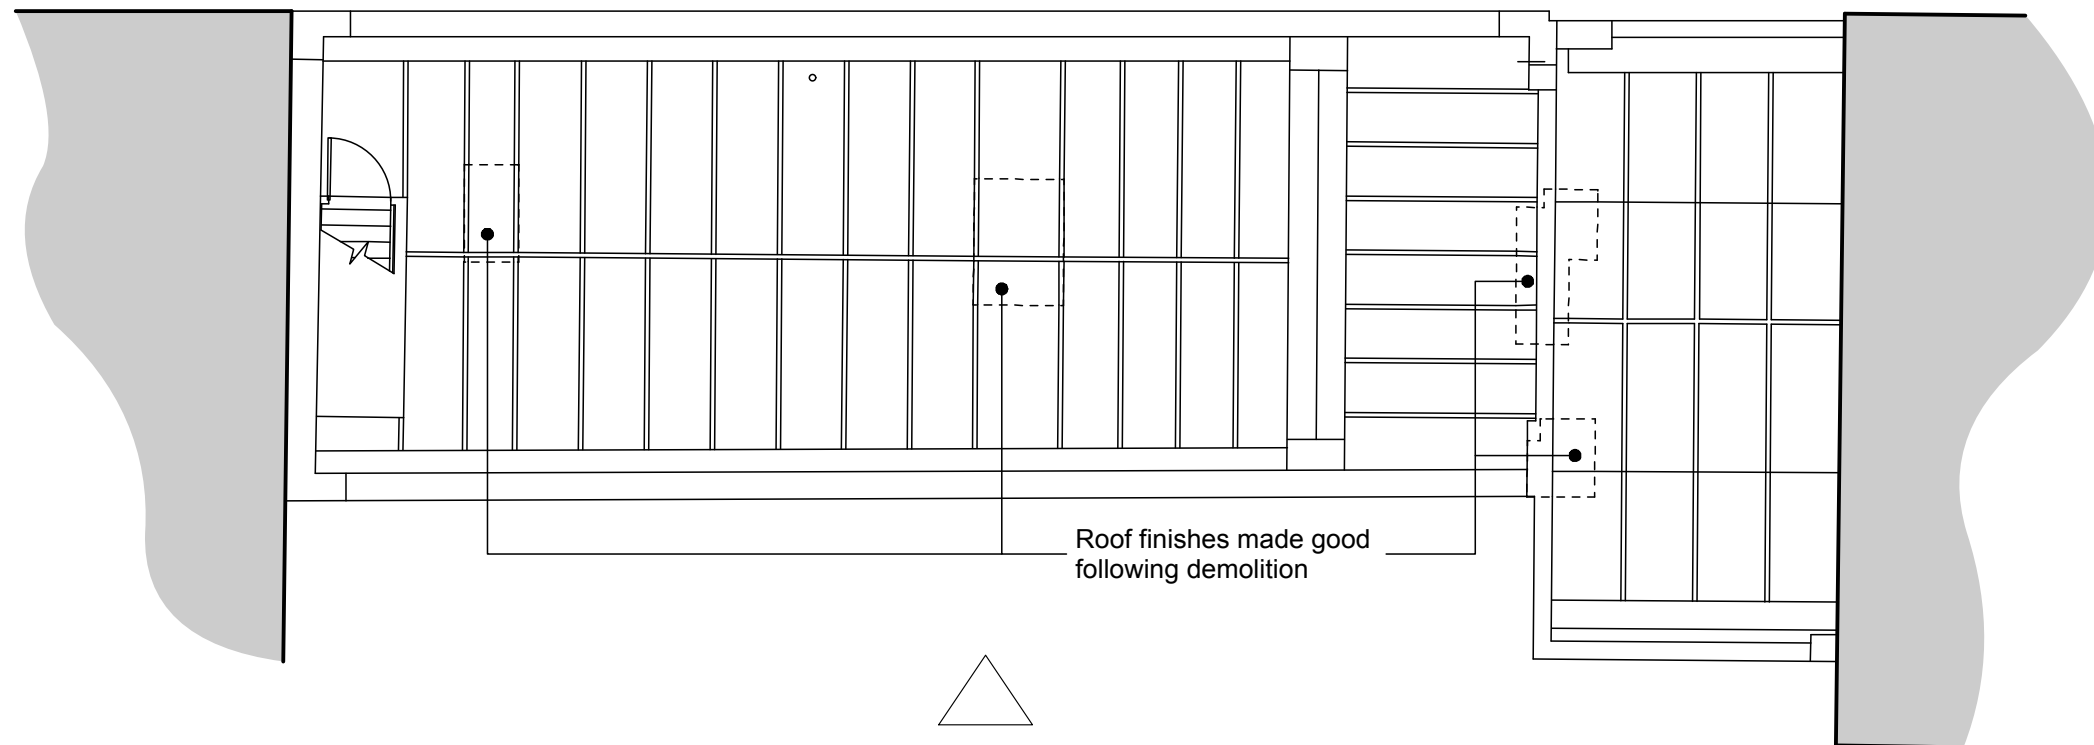


Roof finishes made good following demolition

rear elevation

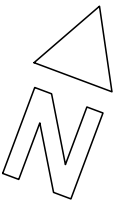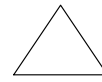

PROPOSED ROOF PLAN

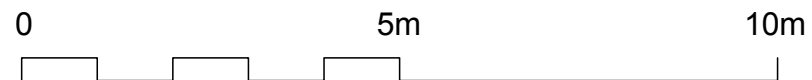

Monahan Blythen Hopkins architects	
166 Clerkenwell Road London EC1R 5DE Tel 020 7833 9616 Email : admin@mbharchitects.co.uk	
Client :	Bawark Limited
Job Title :	125 Clerkenwell Road, London EC1R 5DB
Drawing:	Proposed Roof Plan
Scale : 1:100 @ A3	Date : June 2014
Dwg No: GRF/CH/04	Rev :
<small>All Dimensions Must Be Checked On Site and Not Scaled From This Drawing</small>	
<small>Copyright Monahan Blythen Hopkins Architects Ltd</small>	






123 CLERKENWELL ROAD

125 CLERKENWELL ROAD

127 CLERKENWELL ROAD

PROPOSED FRONT ELEVATION

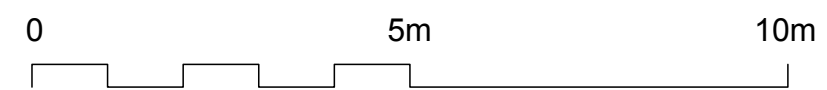

Monahan Blythen Hopkins
architects

166 Clerkenwell Road London EC1R 5DE Tel 020 7833 9616 Email : admin@mbharchitects.co.uk

Client : Bawark Limited
 Job Title : 125 Clerkenwell Road, London EC1R 5DB
 Drawing: Proposed Front Plan

Scale : 1:100 @ A3 Date : June 2014
 Dwg No: GRF/CH/05 Rev :

All Dimensions Must Be Checked On Site and Not Scaled From This Drawing
 Copyright Monahan Blythen Hopkins Architects Ltd




127 CLERKENWELL ROAD

125 CLERKENWELL ROAD

123 CLERKENWELL ROAD

PROPOSED REAR ELEVATION

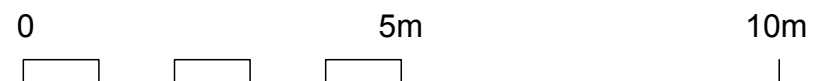

Monahan Blythen Hopkins
architects

166 Clerkenwell Road London EC1R 5DE Tel 020 7833 9616 Email : admin@mbharchitects.co.uk

Client : Bawark Limited
Job Title : 125 Clerkenwell Road, London EC1R 5DB
Drawing: Proposed Front Elevation

Scale : 1:100 @ A3 Date : June 2014
Dwg No: GRF/CH/06 Rev :

All Dimensions Must Be Checked On Site and Not Scaled From This Drawing
Copyright Monahan Blythen Hopkins Architects Ltd