



SITE LOCATION PLAN

Sale:1:1250

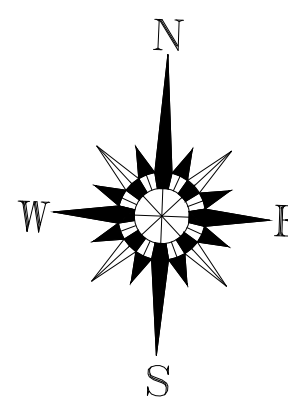


GROUND FLOOR PLAN
A= 73.43 sq.m

LOWER GROUND FLOOR PLAN

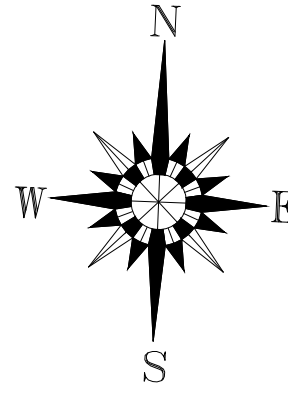

MEZZANINE FLOOR PLAN
A=27.31

construction /FLOOR/ Thickness: 280mm

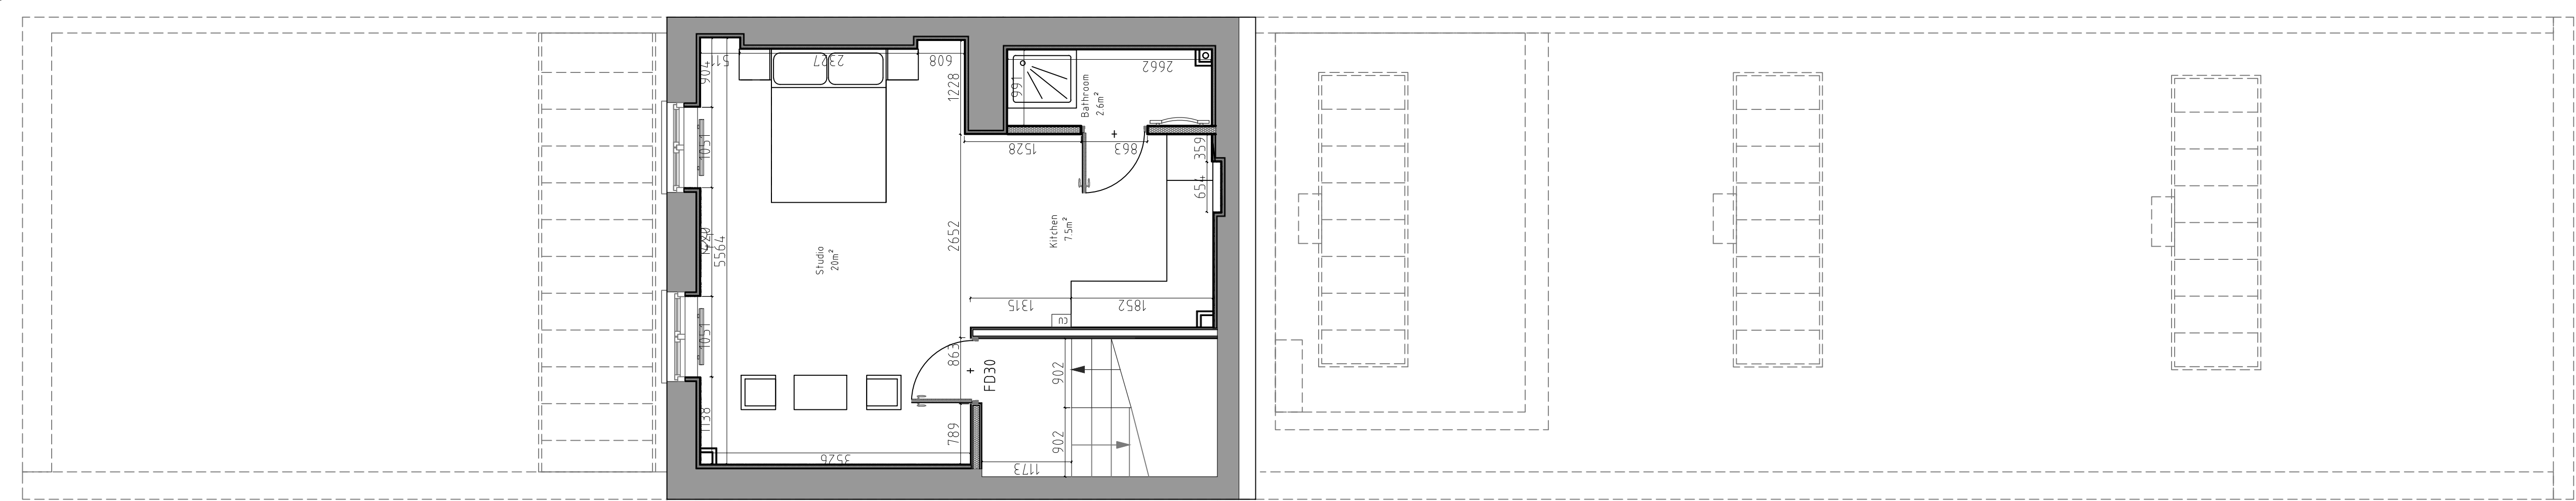

PROPOSED GROUND,
MEZZ & FIRST FLOOR
PLANS
Scale:1:50


25m SCALE 1:1250

10m SCALE 1:500

1m SCALE 1:100

1m SCALE 1:50

[illegible]

59 Green Leys Nottingham, NG2 7RX t: +44 (0)15 921 52 52 f: +44 (0)844 463 52 50 e: info@gaadesign.co.uk			
CLIENT NAME: Docklock Ltd			
PROJECT NAME: 148 Kentish Town Road London NW1			
DRAWING TITLE: Proposed Ground, Mezz & First Floor Plans			
PROJECT NO. 364	DRAWING NO. A1 - 204	REV. A: 1:50 @A1	SCALE(S) PLANNING
		STATUS PLANNING	DATE DRAWN 12.05.2014
		DRAWN BY ASM	CHECKED BY SSB