

All drawings to be read in conjunction with structural engineer's and service engineer's

P1	14.07.2014	Issued for Planning
Rev	Date	Note
Services		

Structures
Glencross & Hudson
Client
Mr Hopi Allard

Project title
23 Rochester Road II


Drawing Title
LOCATION PLAN

1:1250@A1


Project No.	Drawing No.	Revision
252	001	P1

Status	Date of Issue
PLANNING	14.07.2014




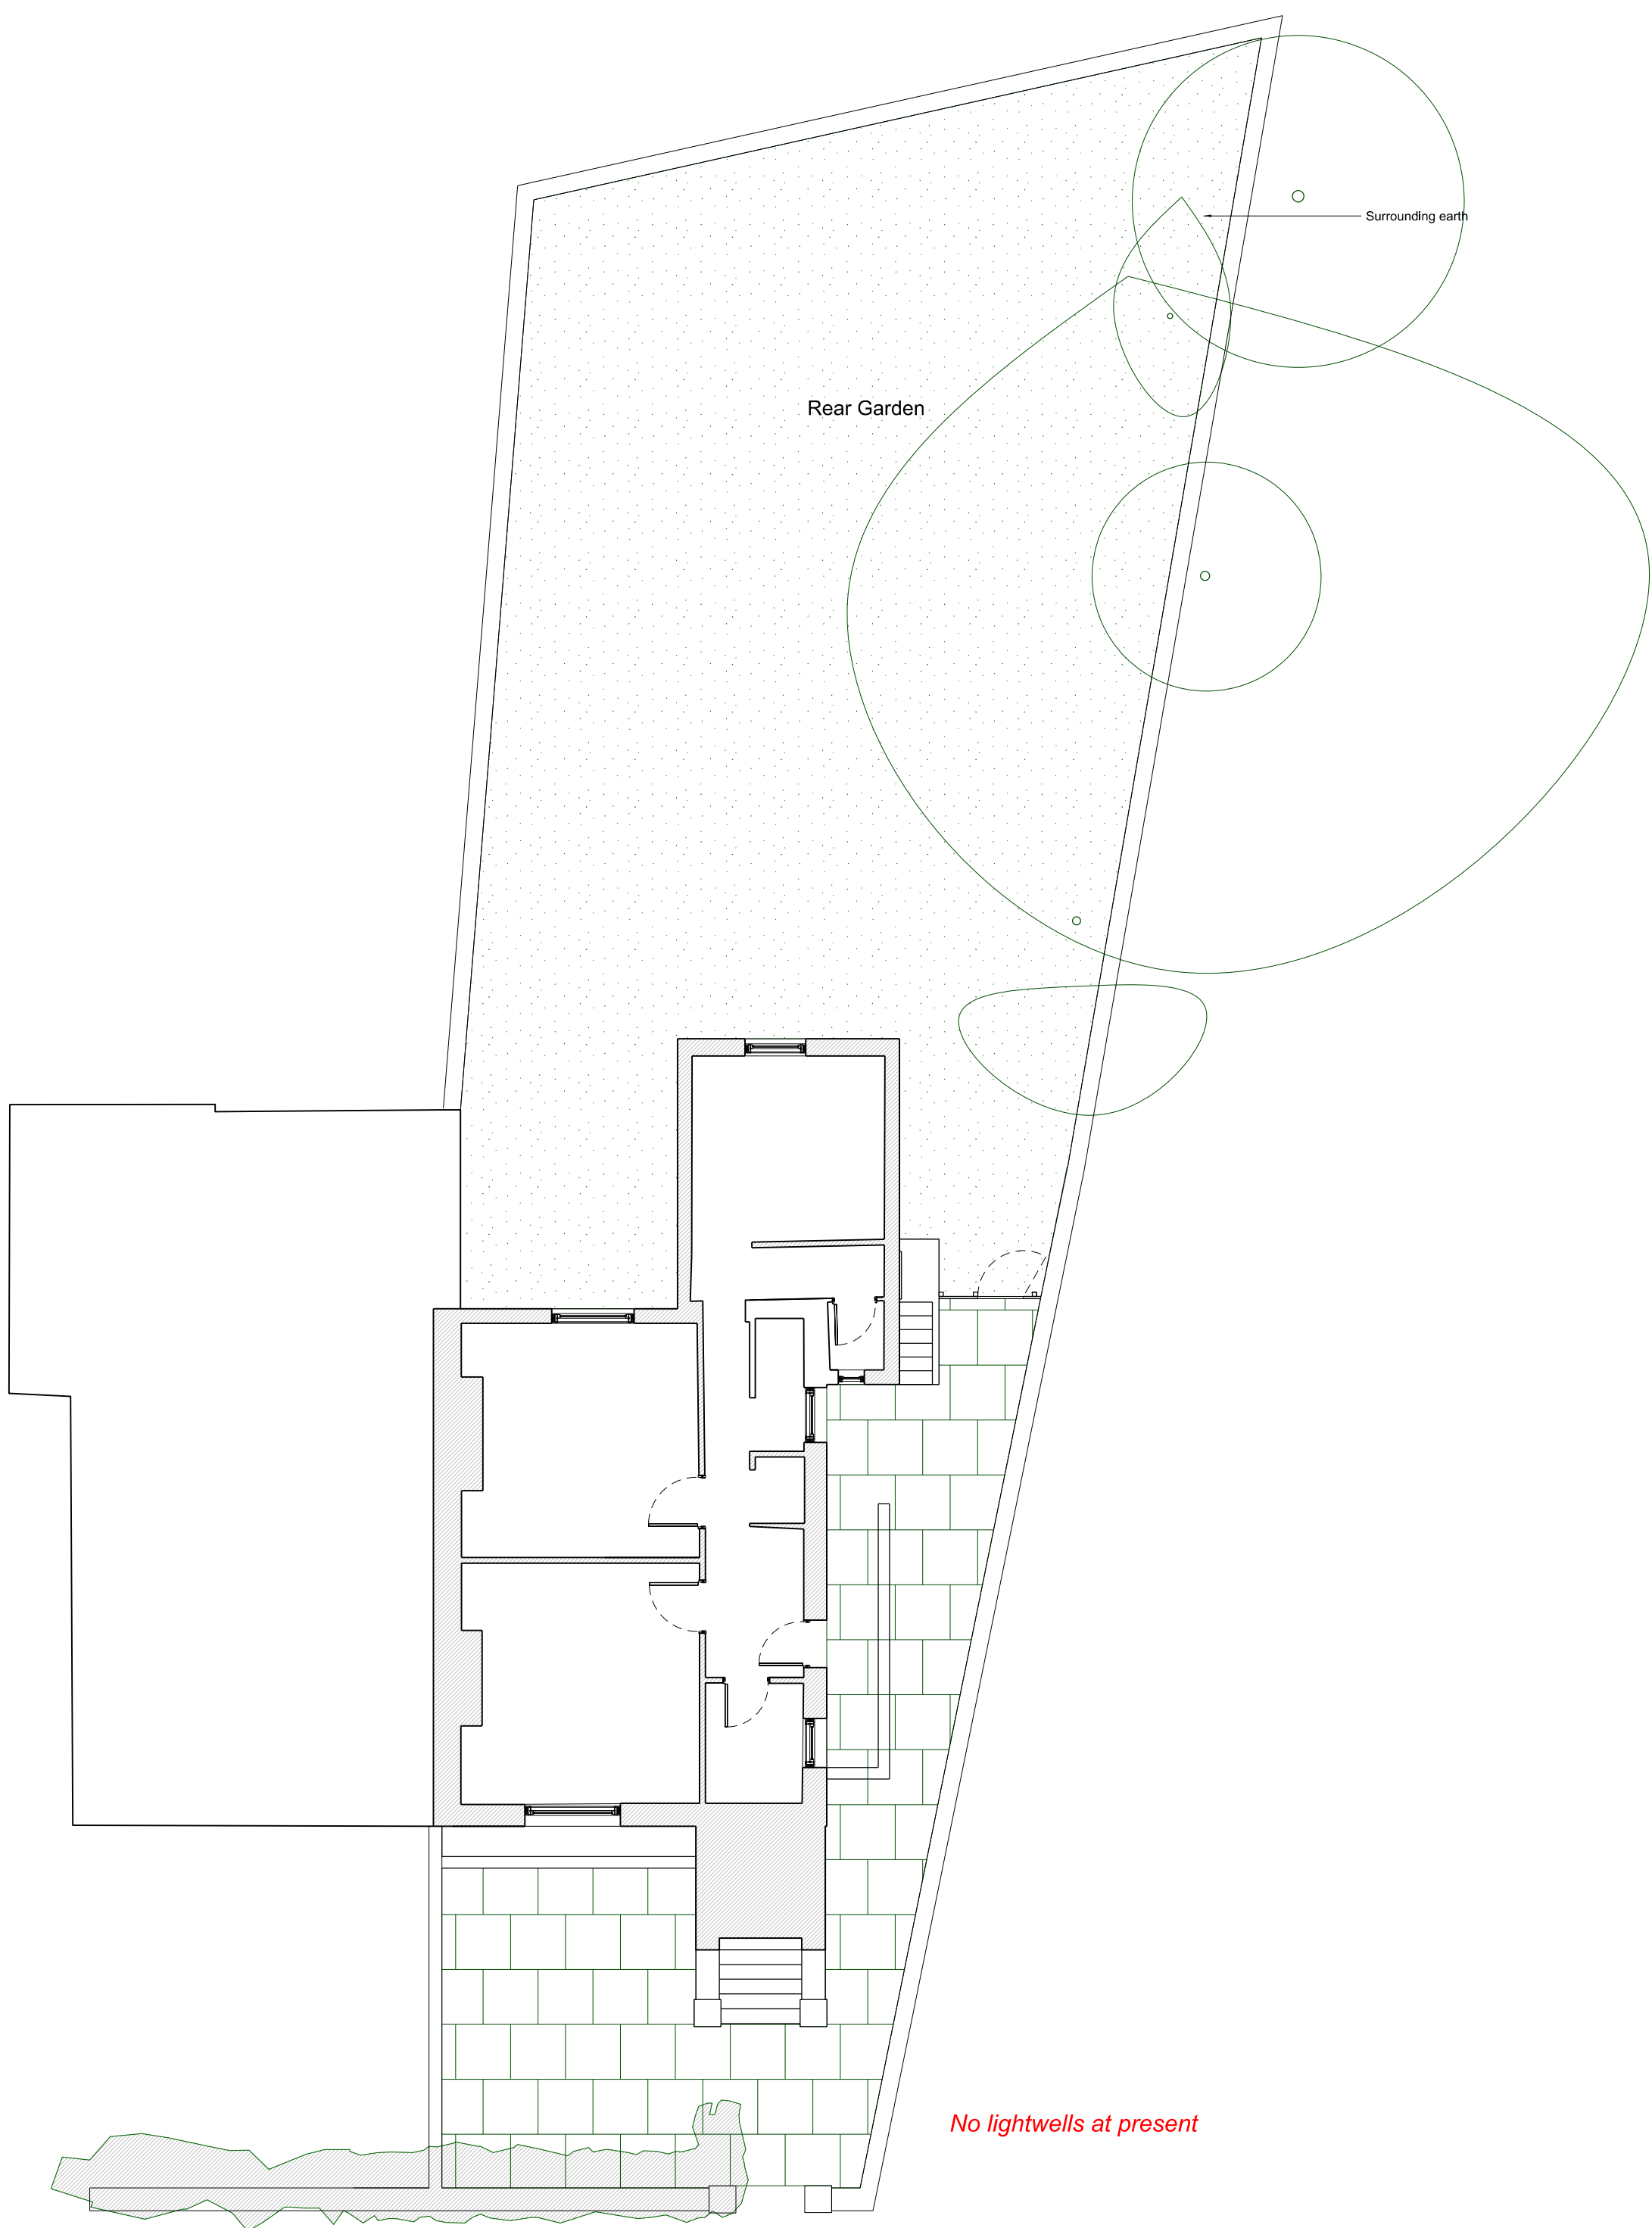

1 Existing Site Plan  
Scale 1:100 @ A1

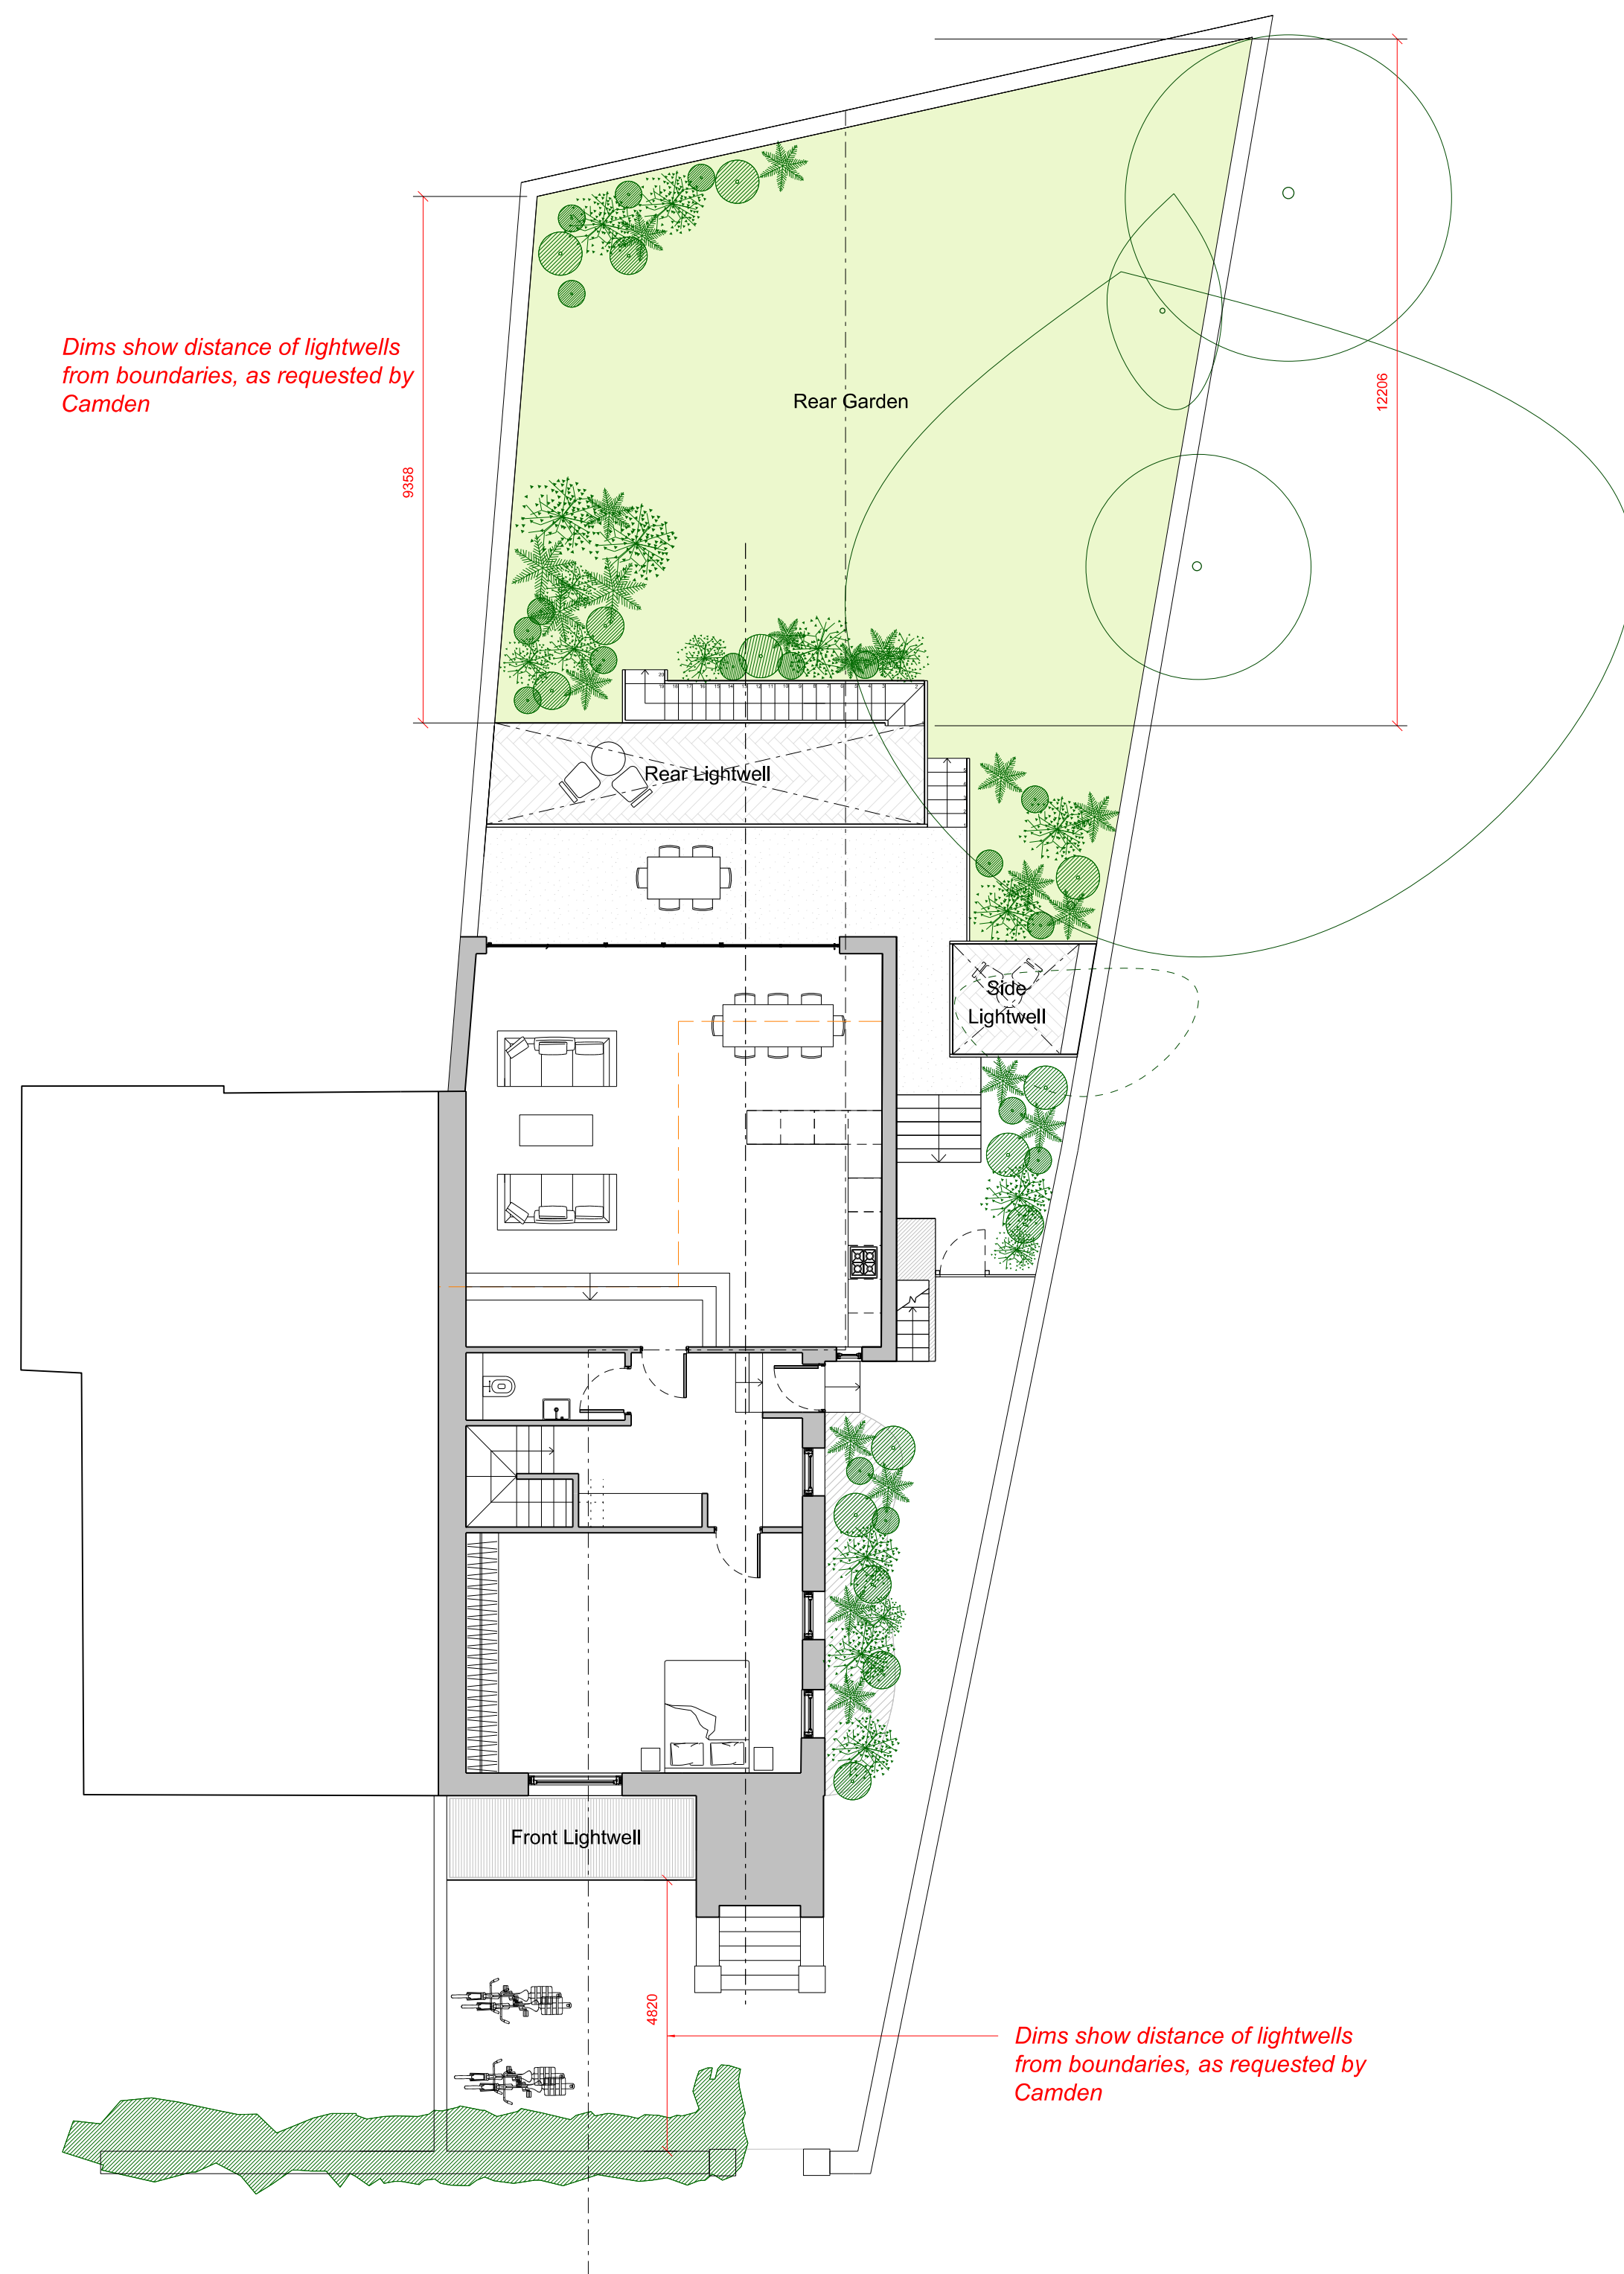

2 Proposed Site Plan  
Scale 1:100 @ A1

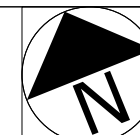

All drawings to be read in conjunction with structural engineer's and service engineer's

P1	14.07.2014	Issued for Planning
Rev	Date	Note

Services

Structures

Glencross & Hudson

Client

Mr Hopi Allard

Project title

**23 Rochester Road II**


Drawing Title

**EXISTING & PROPOSED  
SITE PLANS**


**1:100@A1**

Project No.	Drawing No.	Revision
252	002	P1


Status	Date of Issue
PLANNING	14.07.2014

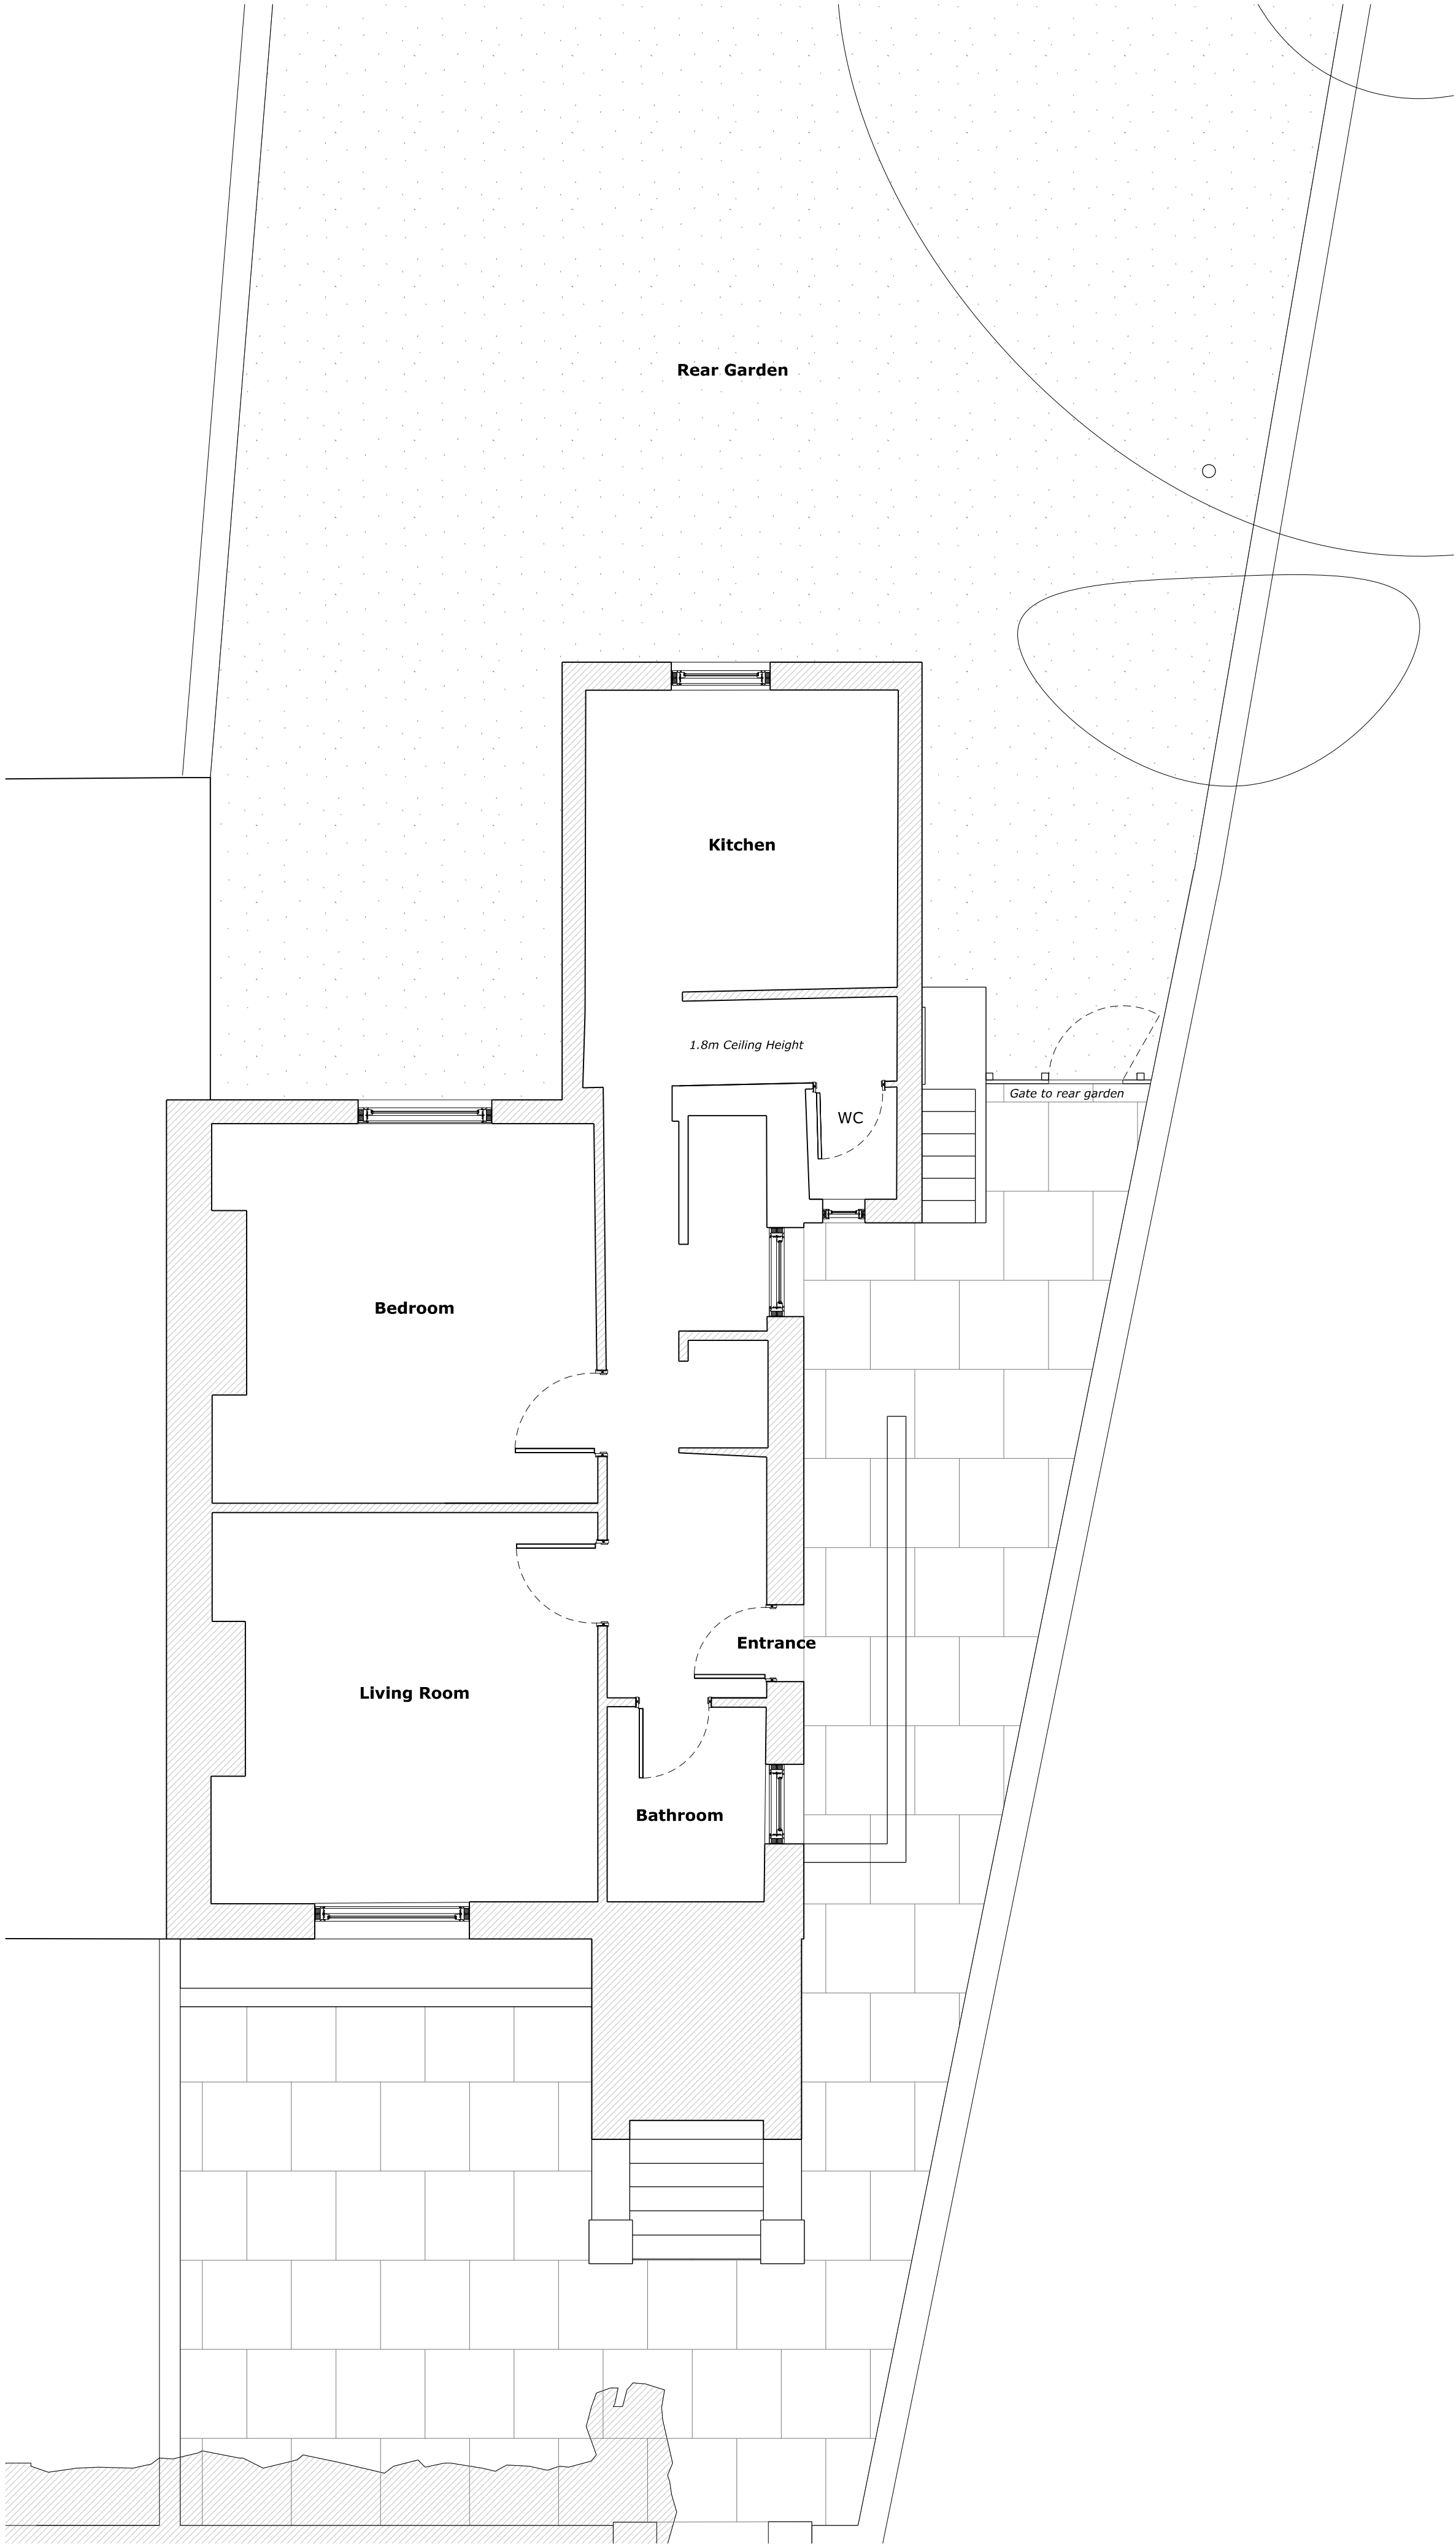


1 Ground Floor Plan as Existing  
Scale 1:50 @ A1

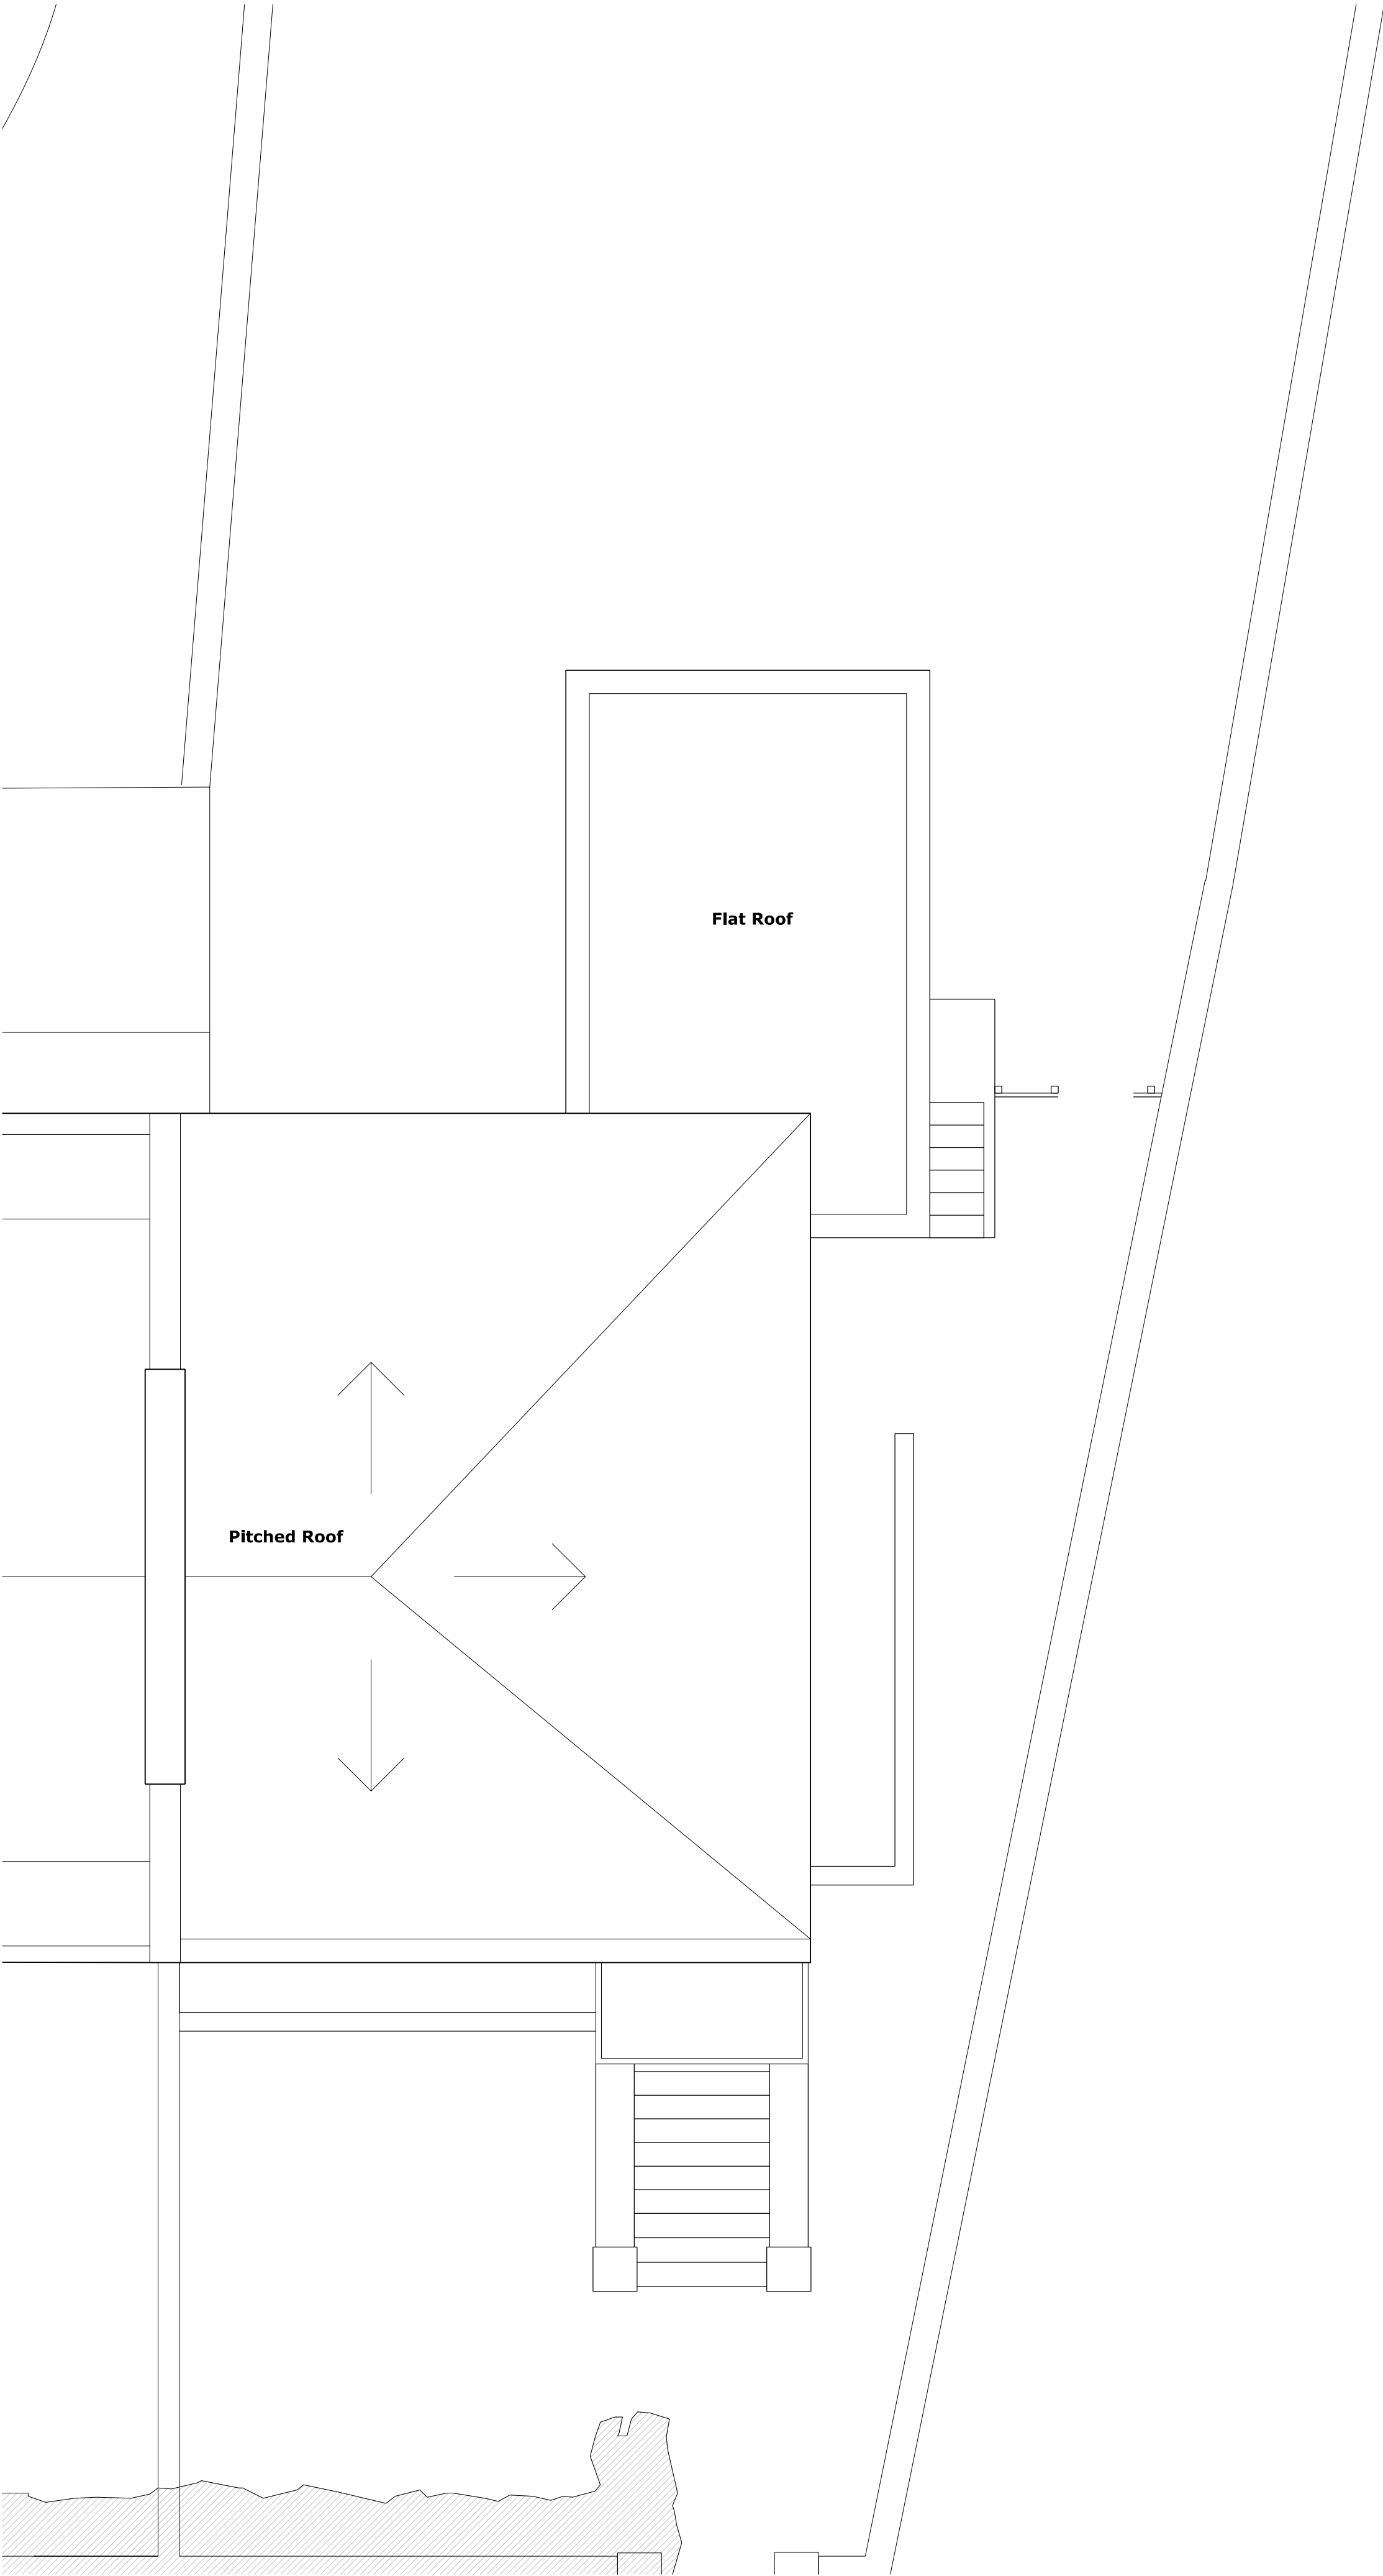

2 Roof Plan as Existing  
Scale 1:50 @ A1

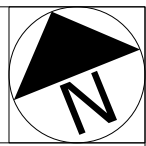

All drawings to be read in conjunction with structural engineer's and service engineer's

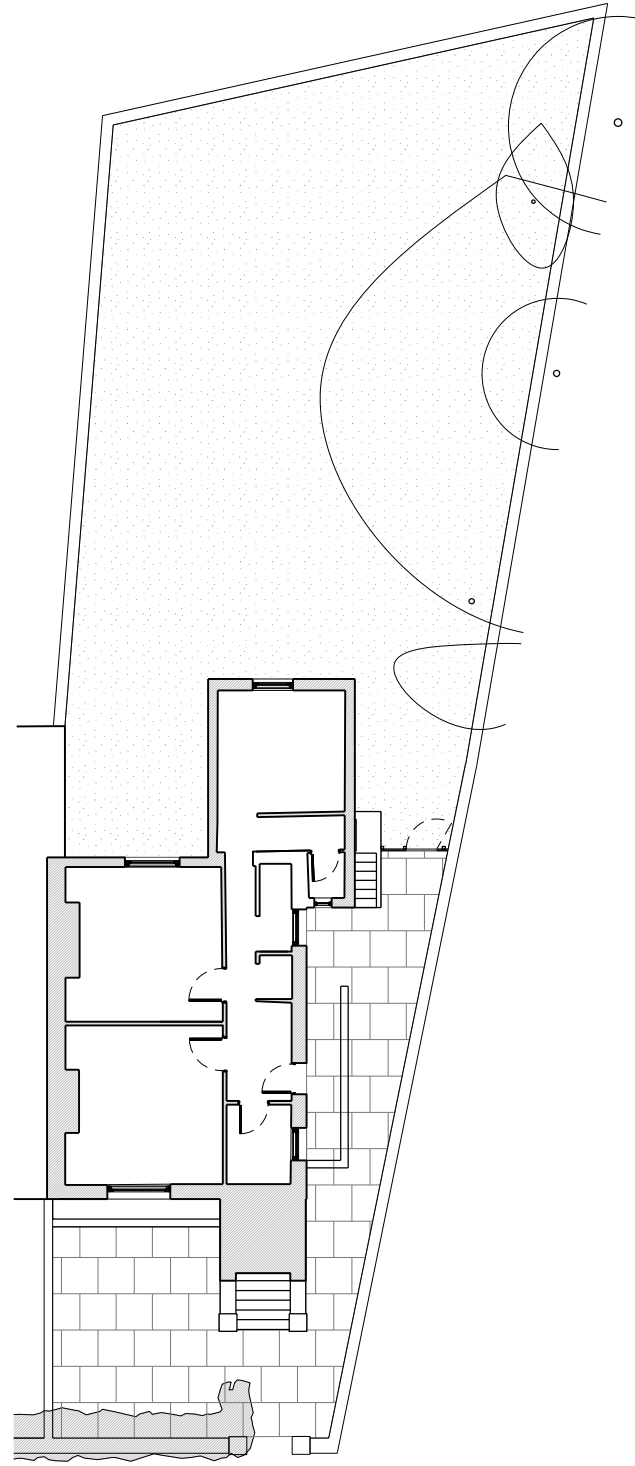

P1	14.07.2014	Issued for Planning
Rev	Date	Note

Services

Structures  
Glencross & Hudson

Client  
Mr Hopi Allard



Project title  
**23 Rochester Road**


Drawing Title  
**EXISTING GROUND FLOOR  
AND ROOF PLAN**  
**1:50@A1/1:100@A3**

Project No.	Drawing No.	Revision
252	100	P1

Status	Date of Issue
<b>PLANNING</b>	<b>14.07.2014</b>



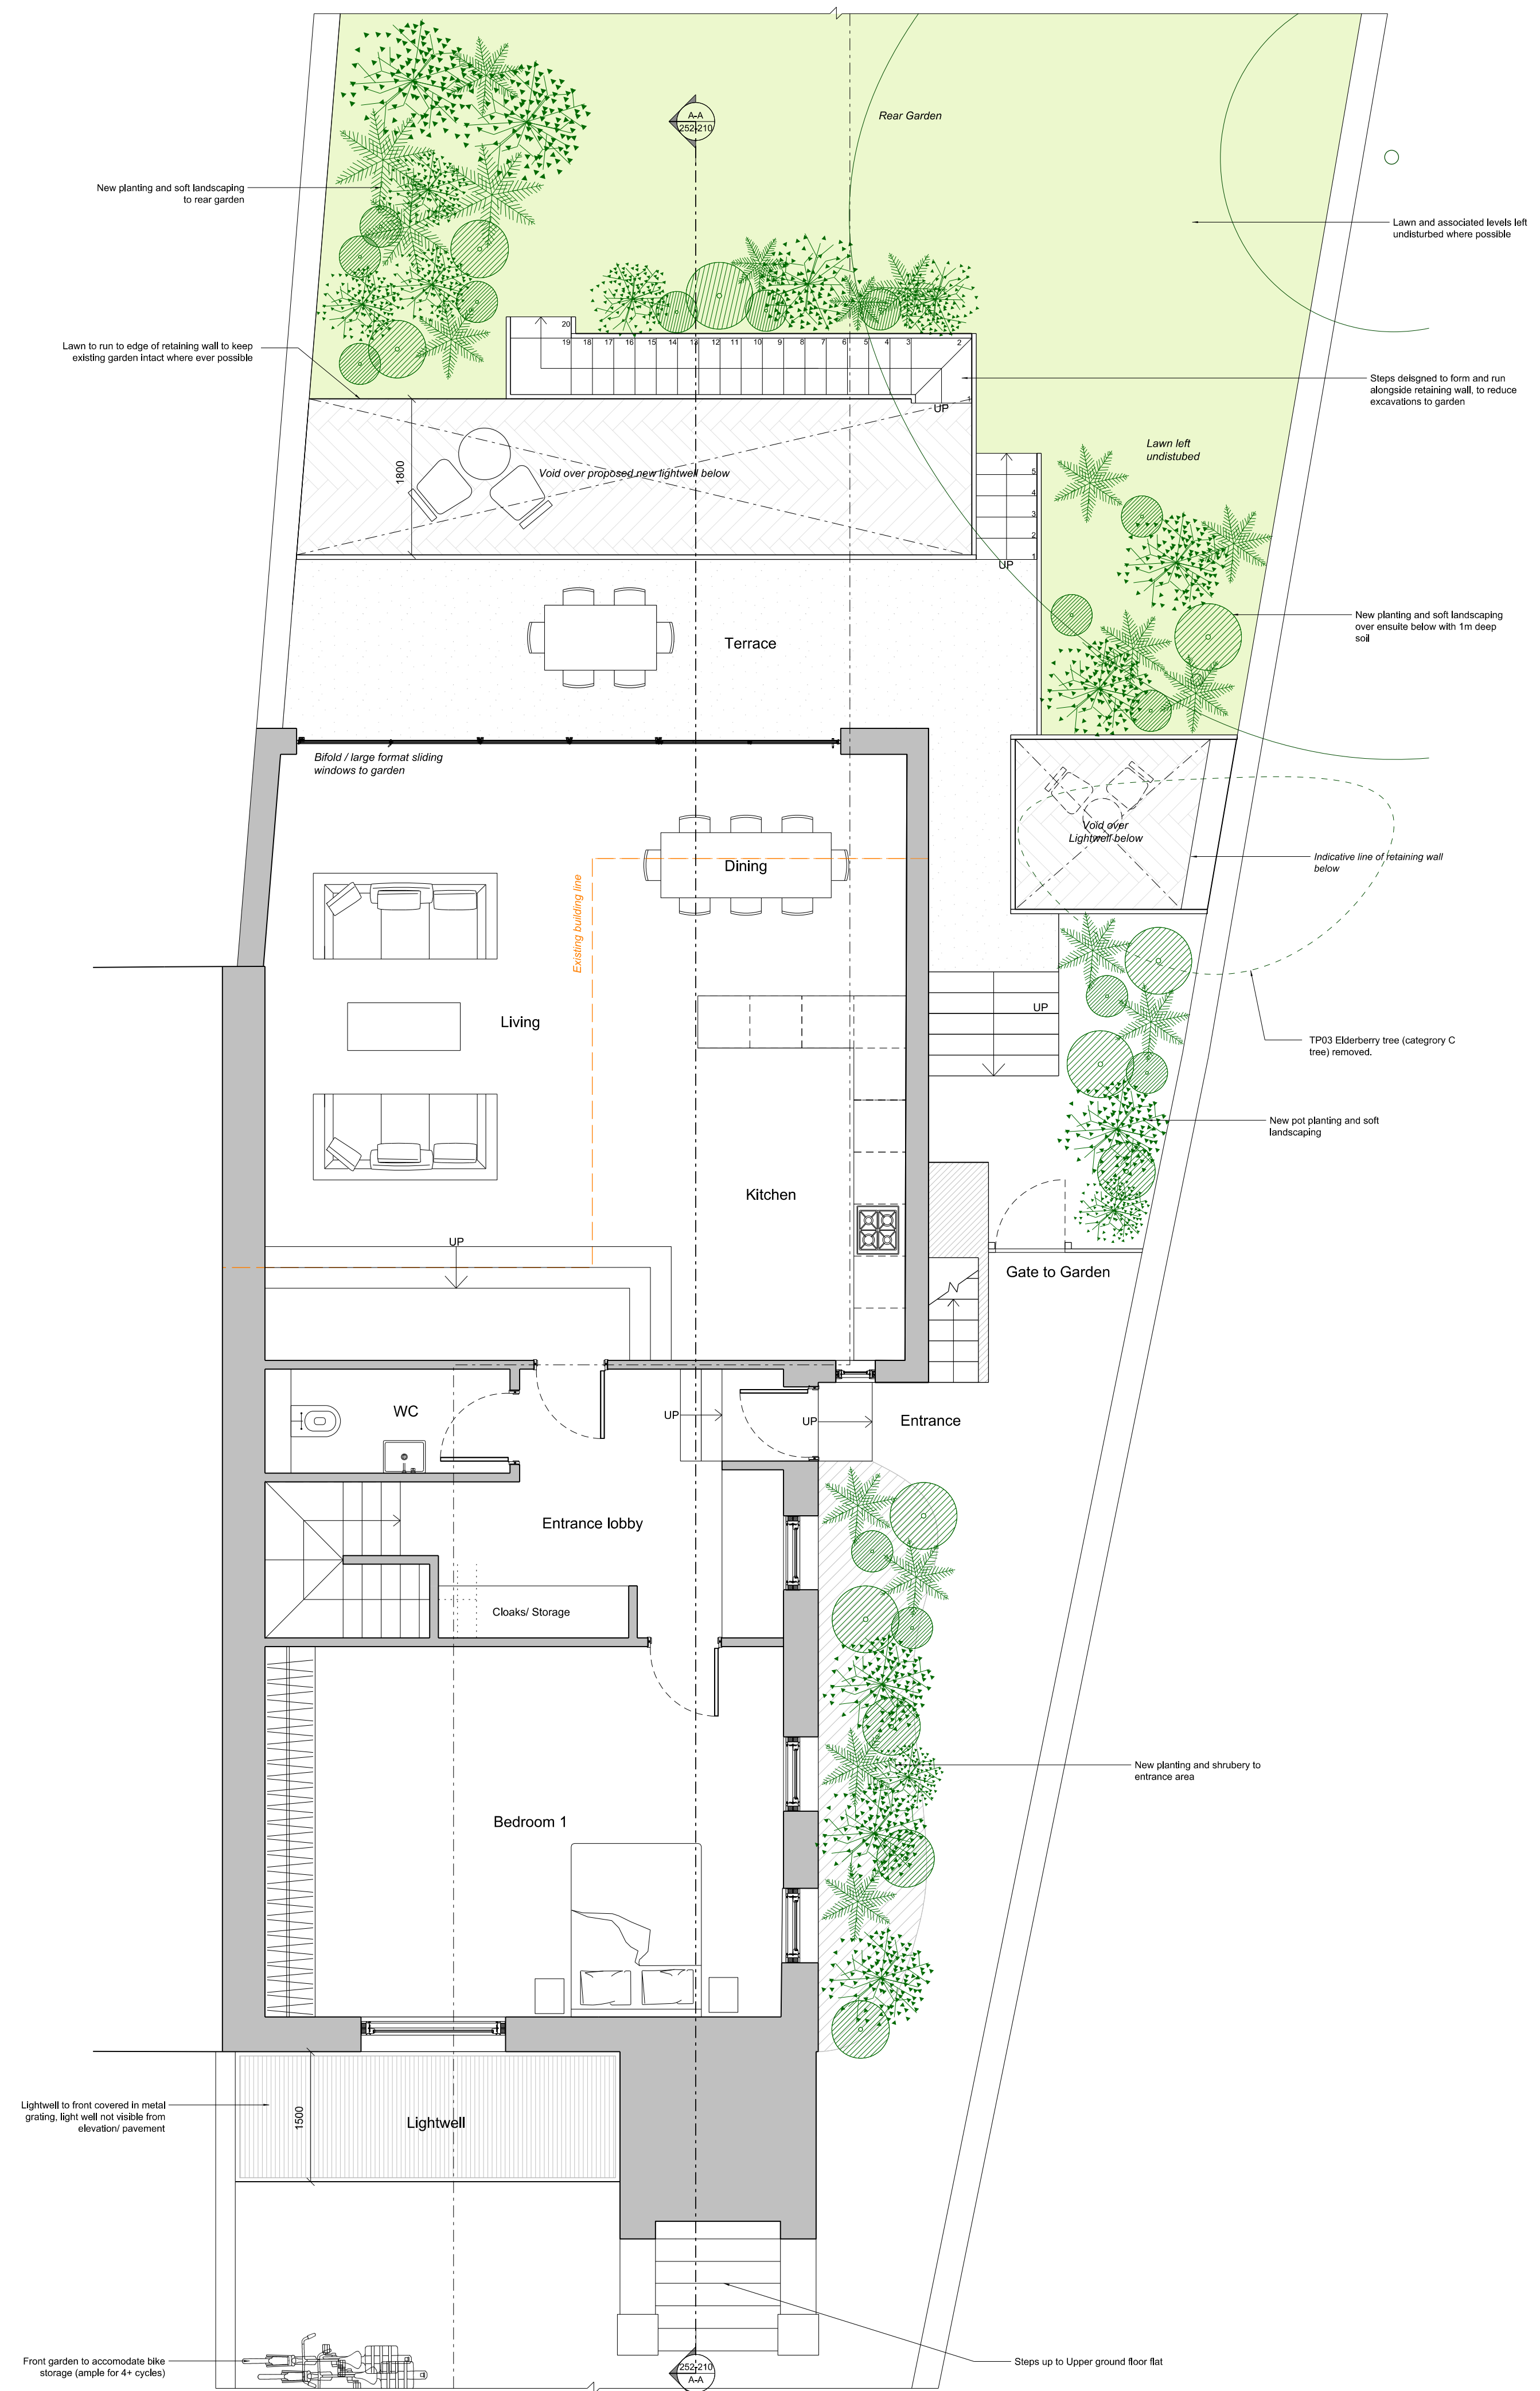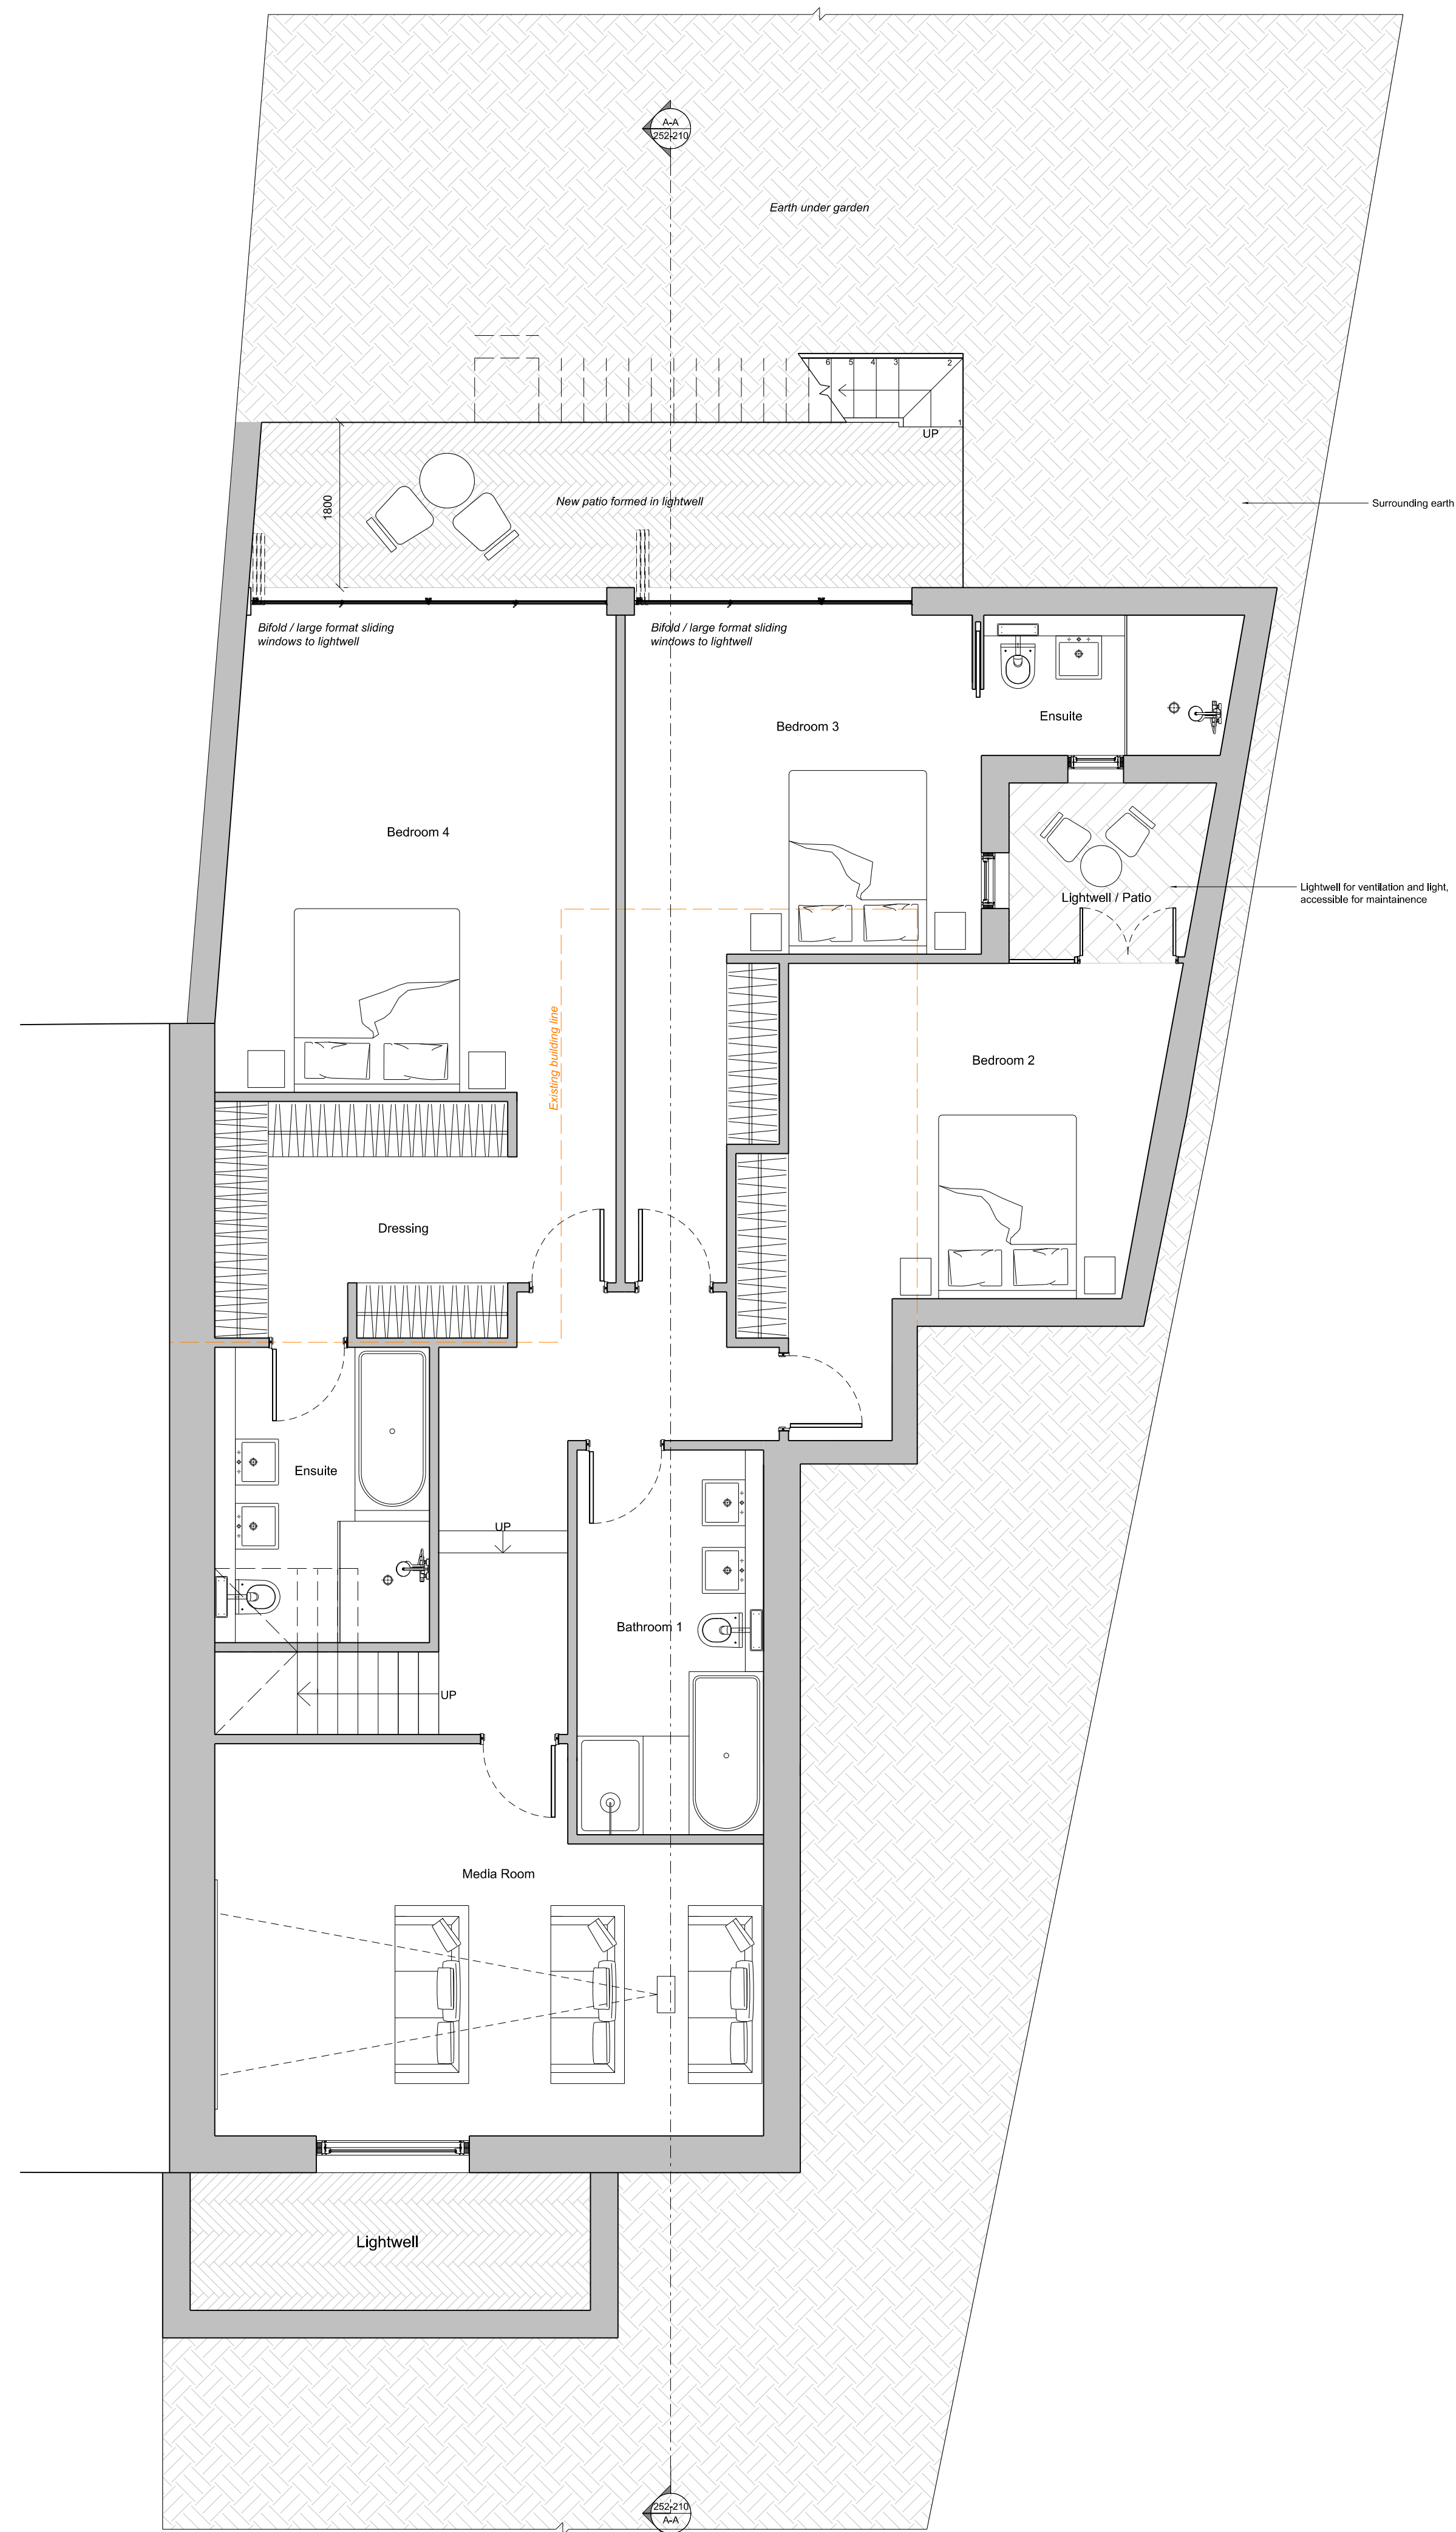

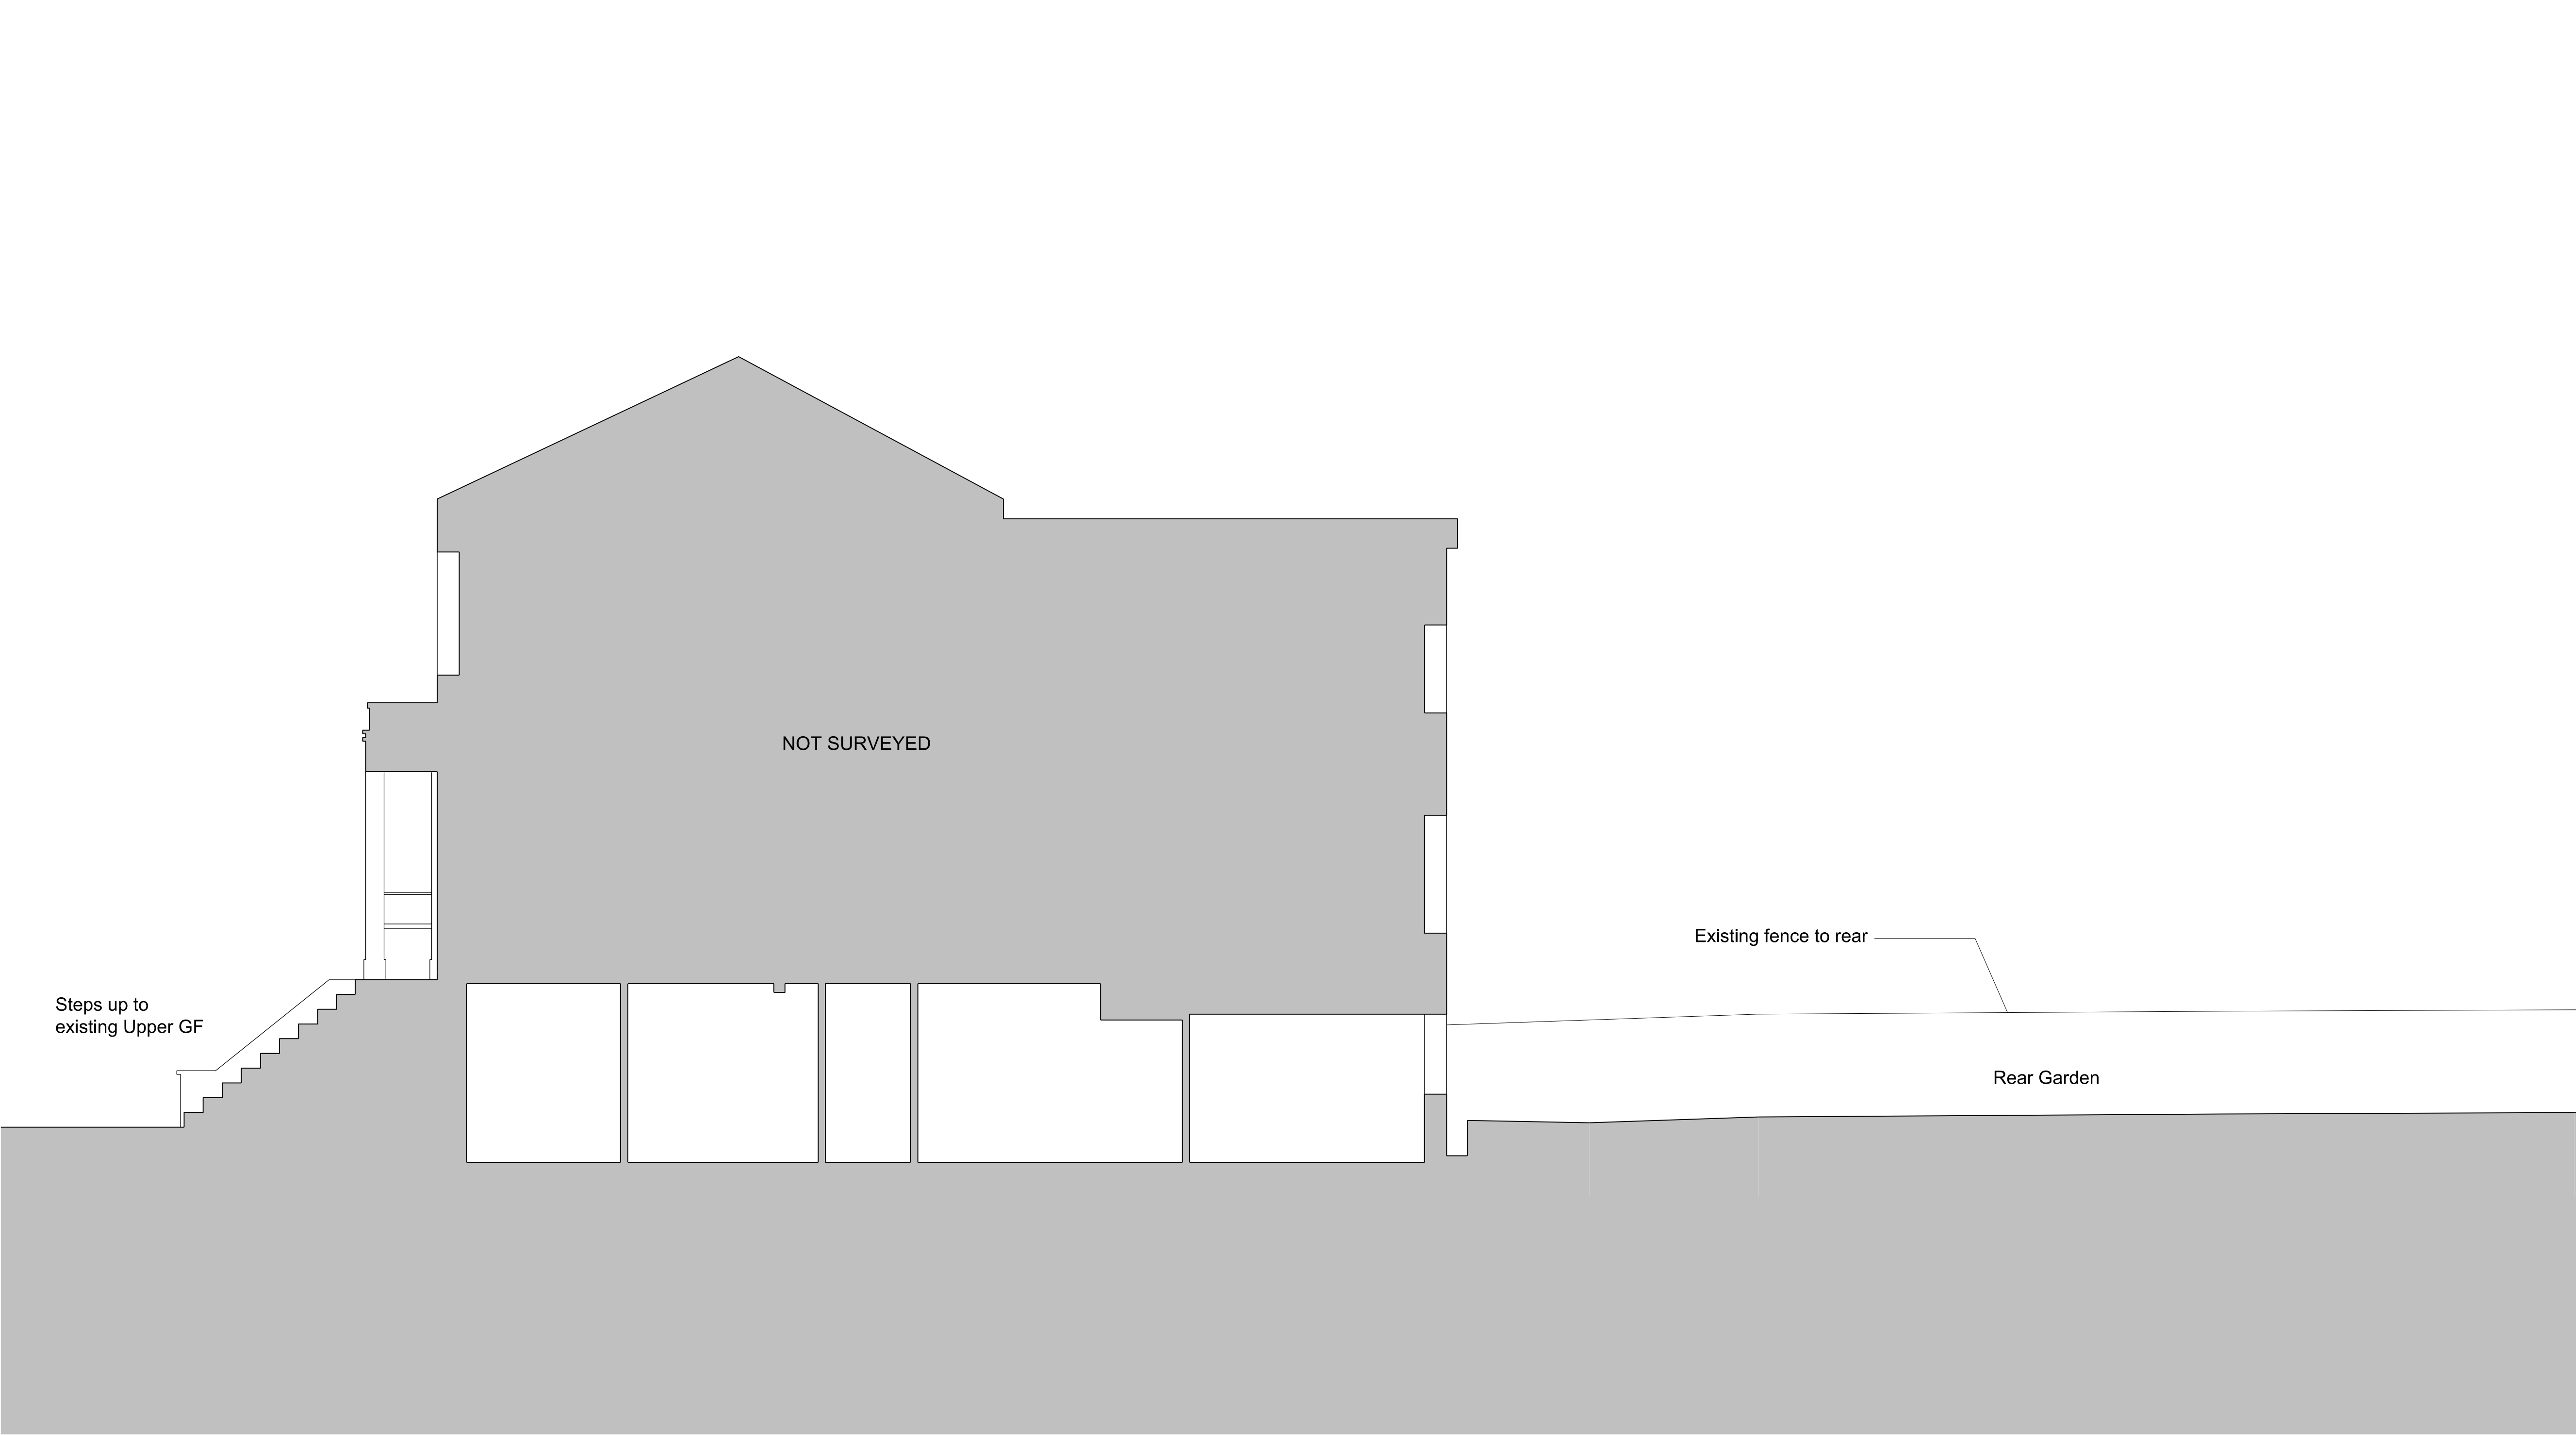

All drawings to be read in conjunction with structural engineer's and service engineer's

P1	14.07.2014	Issued for Planning
P-A1	31/03/14	Issued for Pre Planning
Rev	Date	Note

Services

Structures  
Glencross & Hudson

Client  
Mr Hopi Allard

Project title  
**23 Rochester Road**



Drawing Title  
**EXISTING SECTION AA**  
  
**1:50@A1/1:100@A3**

Project No.	Drawing No.	Revision
252	200	P1

Status	Date of Issue
PLANNING	31/03/14



All drawings to be read in conjunction with structural engineer's and service engineer's

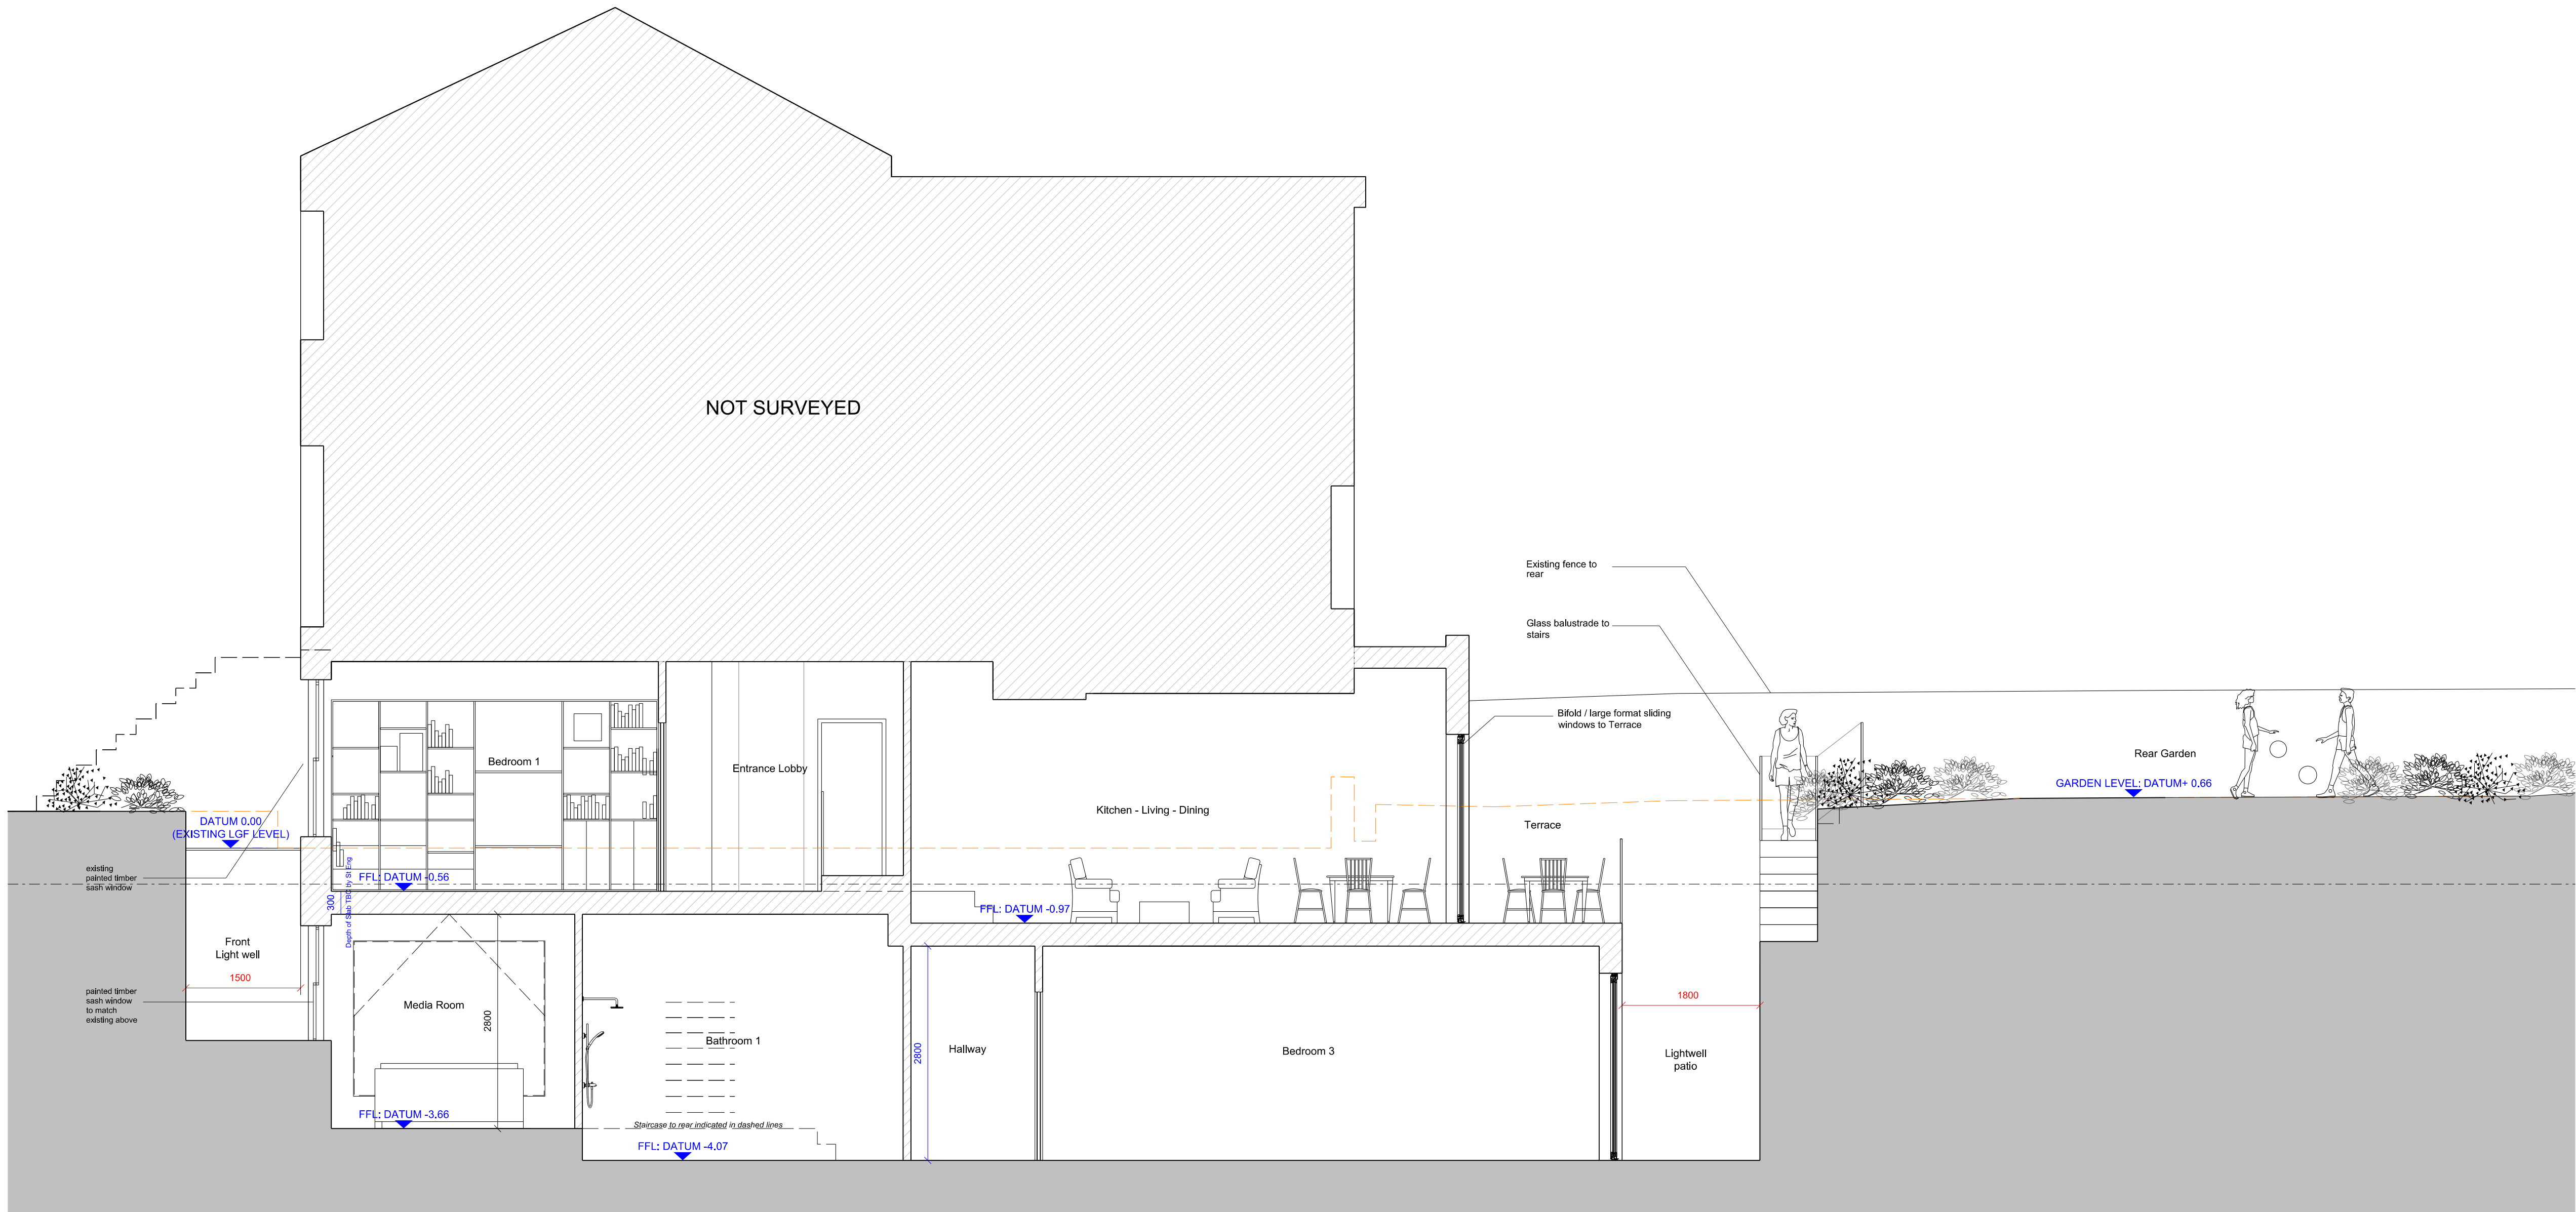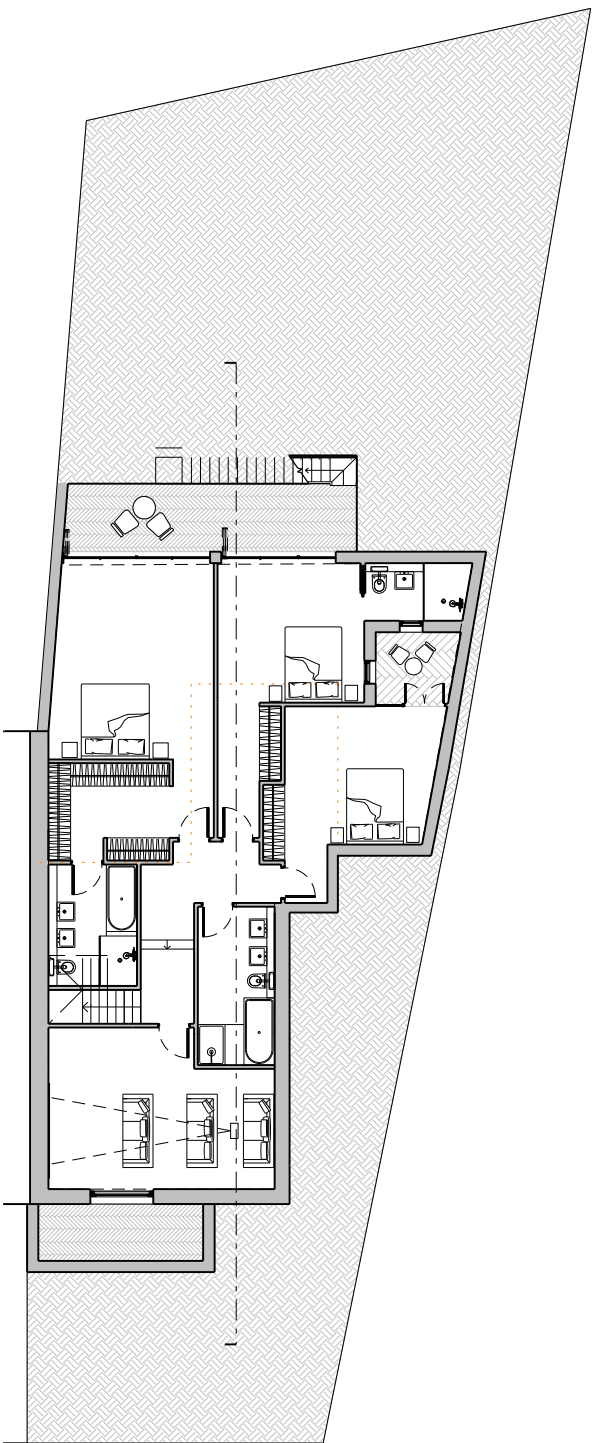

P1	14.07.2014	Issued for Planning
Rev	Date	Note

Services

Structures  
Glencross & Hudson

Client  
Mr Hopi Allard

Project title  
**23 Rochester Road II**

Drawing Title  
**PROPOSED SECTION A-A**

**1:50@A1/1:100@A3**

Project No.	Drawing No.	Revision
252	210	P1

Status	Date of Issue
PLANNING	31/03/14



1 Existing Front Elevation  
Scale 1:50 @ A1



2 Existing Rear Elevation  
Scale 1:50 @ A1



3 Existing Side Elevation  
Scale 1:50 @ A1



A3 A1

All drawings to be read in conjunction with structural engineer's and service engineer's

P1	14.07.2014	Issued for Planning
P-A1	31.03.2014	Issued for Pre-Planning
Rev	Date	Note

Services

Structures

Glencross & Hudson

Client

Mr Hopi Allard

Project title

**23 Rochester Road**


Drawing Title

**Existing Elevations**

**1:50@A1/1:100@A3**

Project No.	Drawing No.	Revision
252	300	P1

Status	Date of Issue
PLANNING	24.06.2014

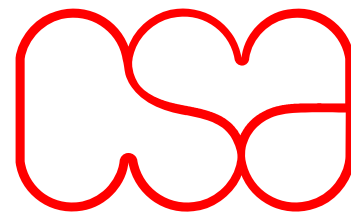

Clive Sall Architecture Ltd.

2 Providence Yard  
Esra Street  
London E2 7RJ

Copyright CLIVE SALL ARCHITECTURE LTD

All drawings to be read in conjunction with structural engineer's and service engineer's

P1	14.07.2014	Issued for Planning
P-A1	31.03.2014	Issued for Pre-Planning
Rev	Date	Note

Services

Structures  
Glencross & Hudson

Client  
Mr Hopi Allard

Project title  
**23 Rochester Road**

Drawing Title  
**Proposed Elevations**

**1:50@A1/1:100@A3**

Project No.	Drawing No.	Revision
252	310	P1

Status	Date of Issue
PLANNING	14.07.2014



1

Proposed Front Elevation  
Scale 1:50 @ A1




2

Proposed Rear Elevation  
Scale 1:50 @ A1





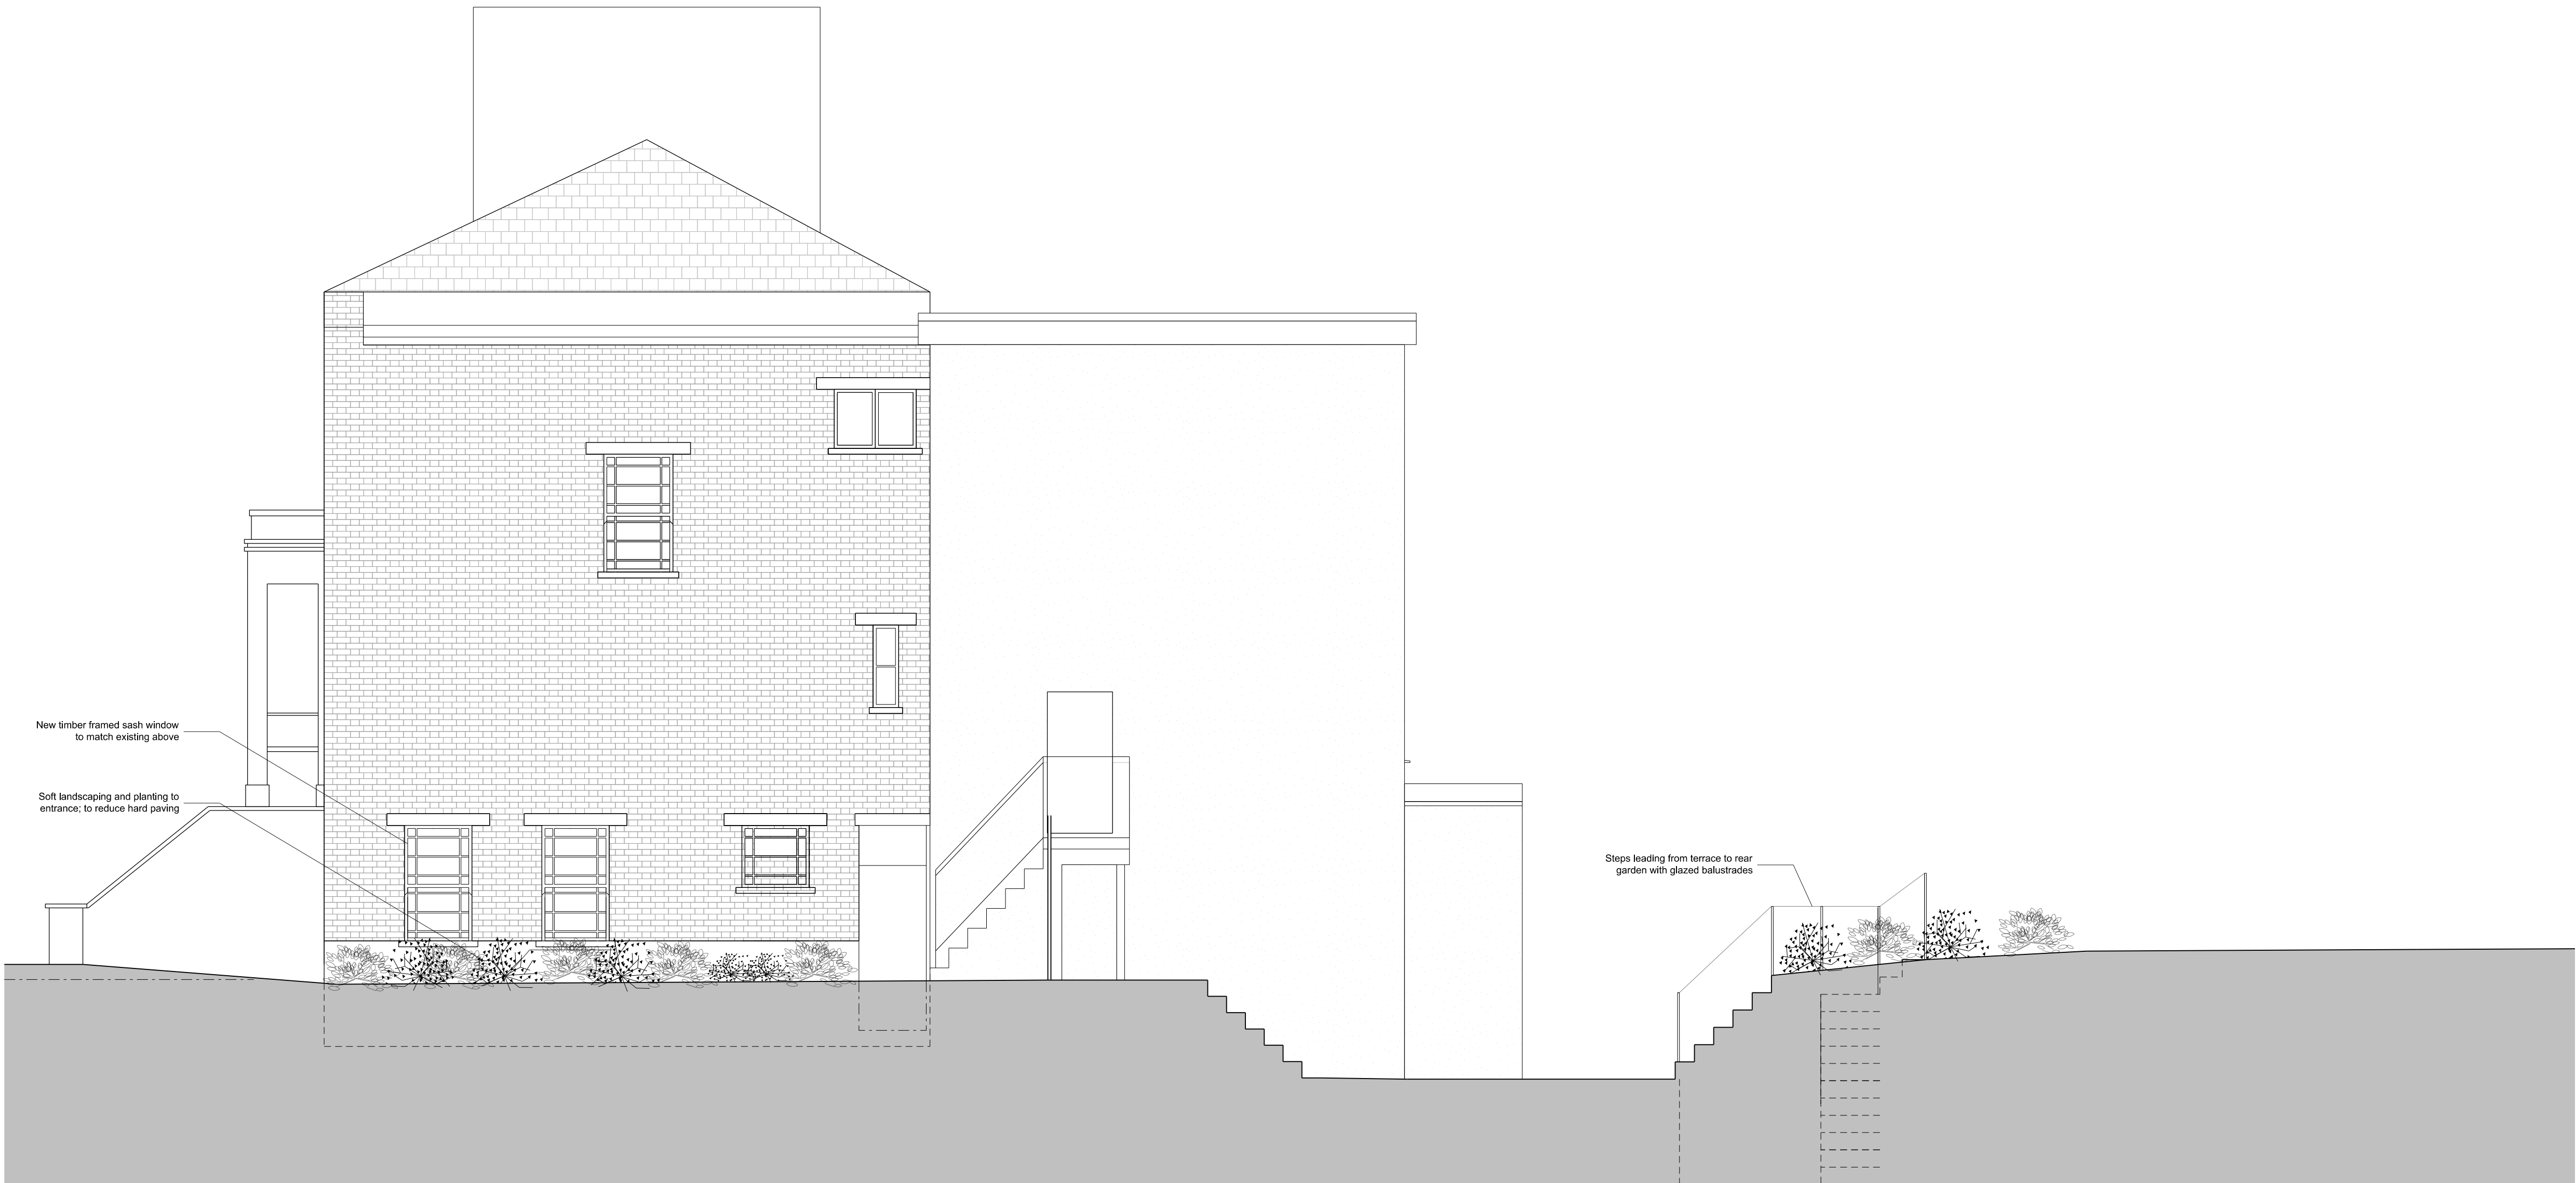


1

Proposed Side Elevation  
Scale 1:50 @ A1



A3 A1

All drawings to be read in conjunction with structural engineer's and service engineer's

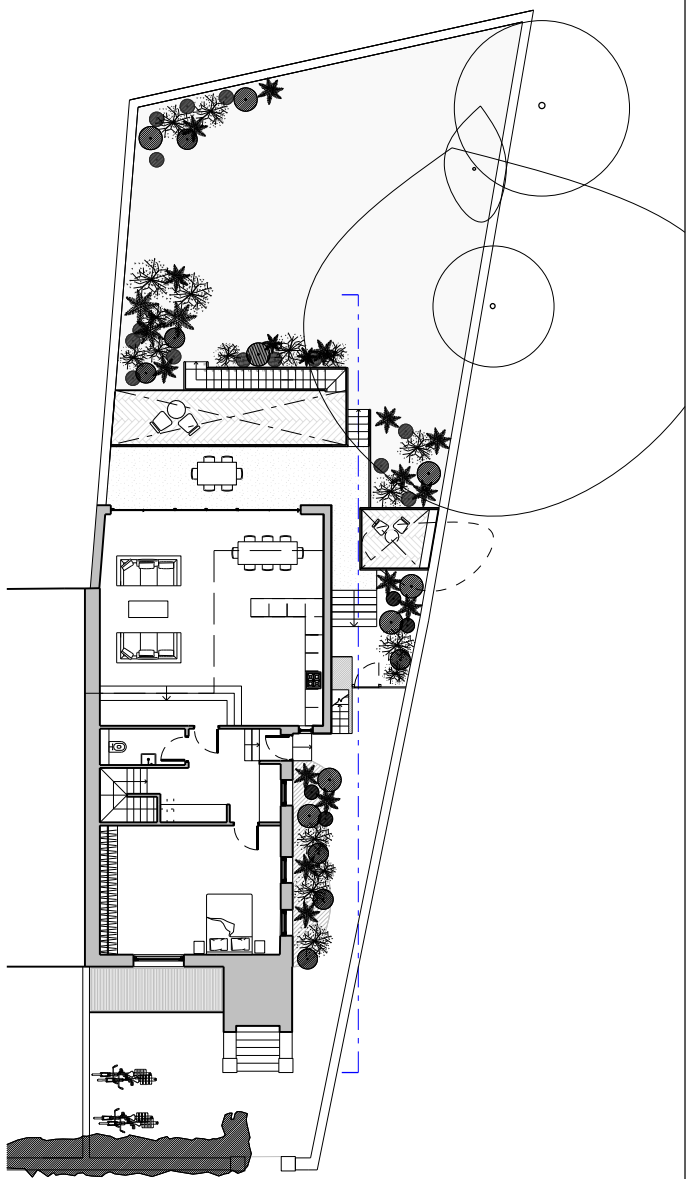

P1 14.07.2014 Issued for Planning  
Rev Date Note

Services

Structures

Glencross & Hudson

Client

Mr Hopi Allard

Project title

**23 Rochester Road II**


Drawing Title

**Proposed Side Elevation**

**1:50@A1/1:100@A3**

Project No.	Drawing No.	Revision
252	311	P1

Status	Date of Issue
PLANNING	14.07.2014

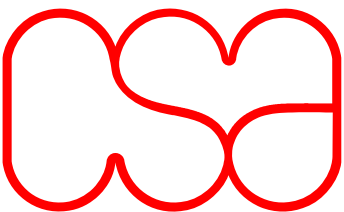

**Clive Sall Architecture Ltd.**

2 Providence Yard  
Esra Street  
London E2 7RJ

Copyright CLIVE SALL ARCHITECTURE LTD