



REV	ISSUE	DATE
D	planning amendments - for planning application	30.05.2014
A	stage C: outline proposals - for information - client - for planning application	25.01.2012
-	stage C: outline proposals - for information - client	20.12.2011

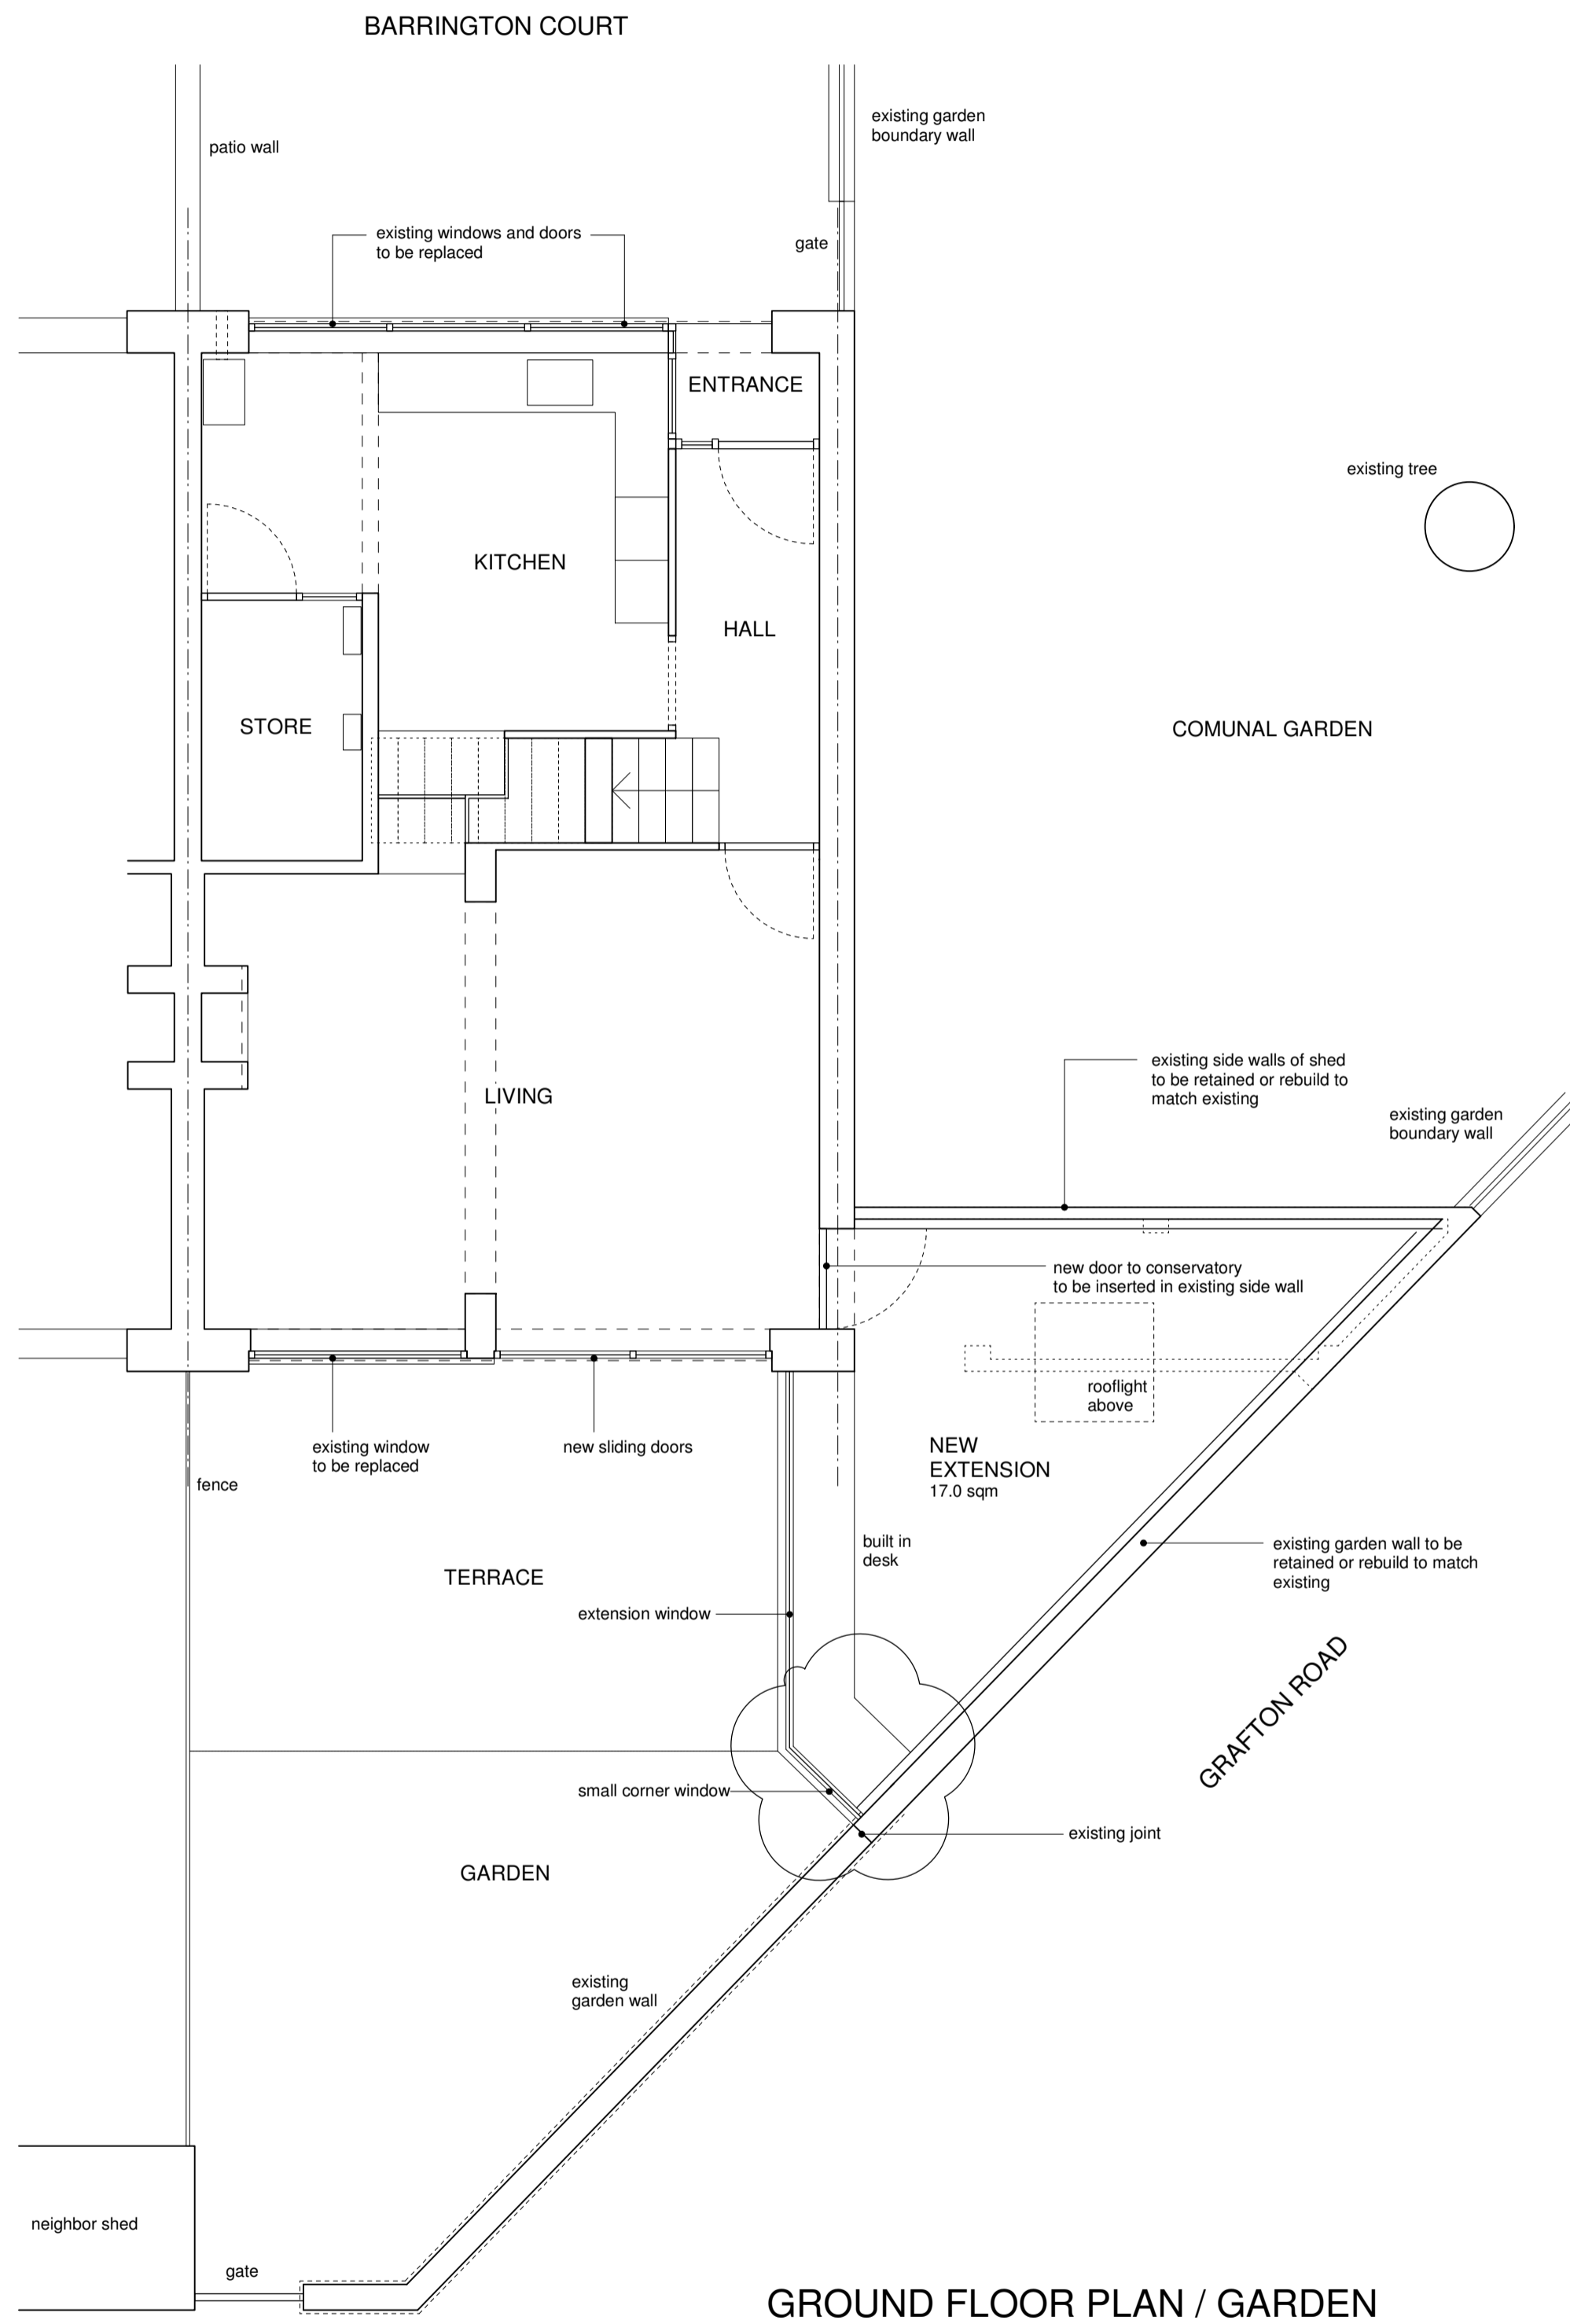

GROUND FLOOR PLAN / GARDEN

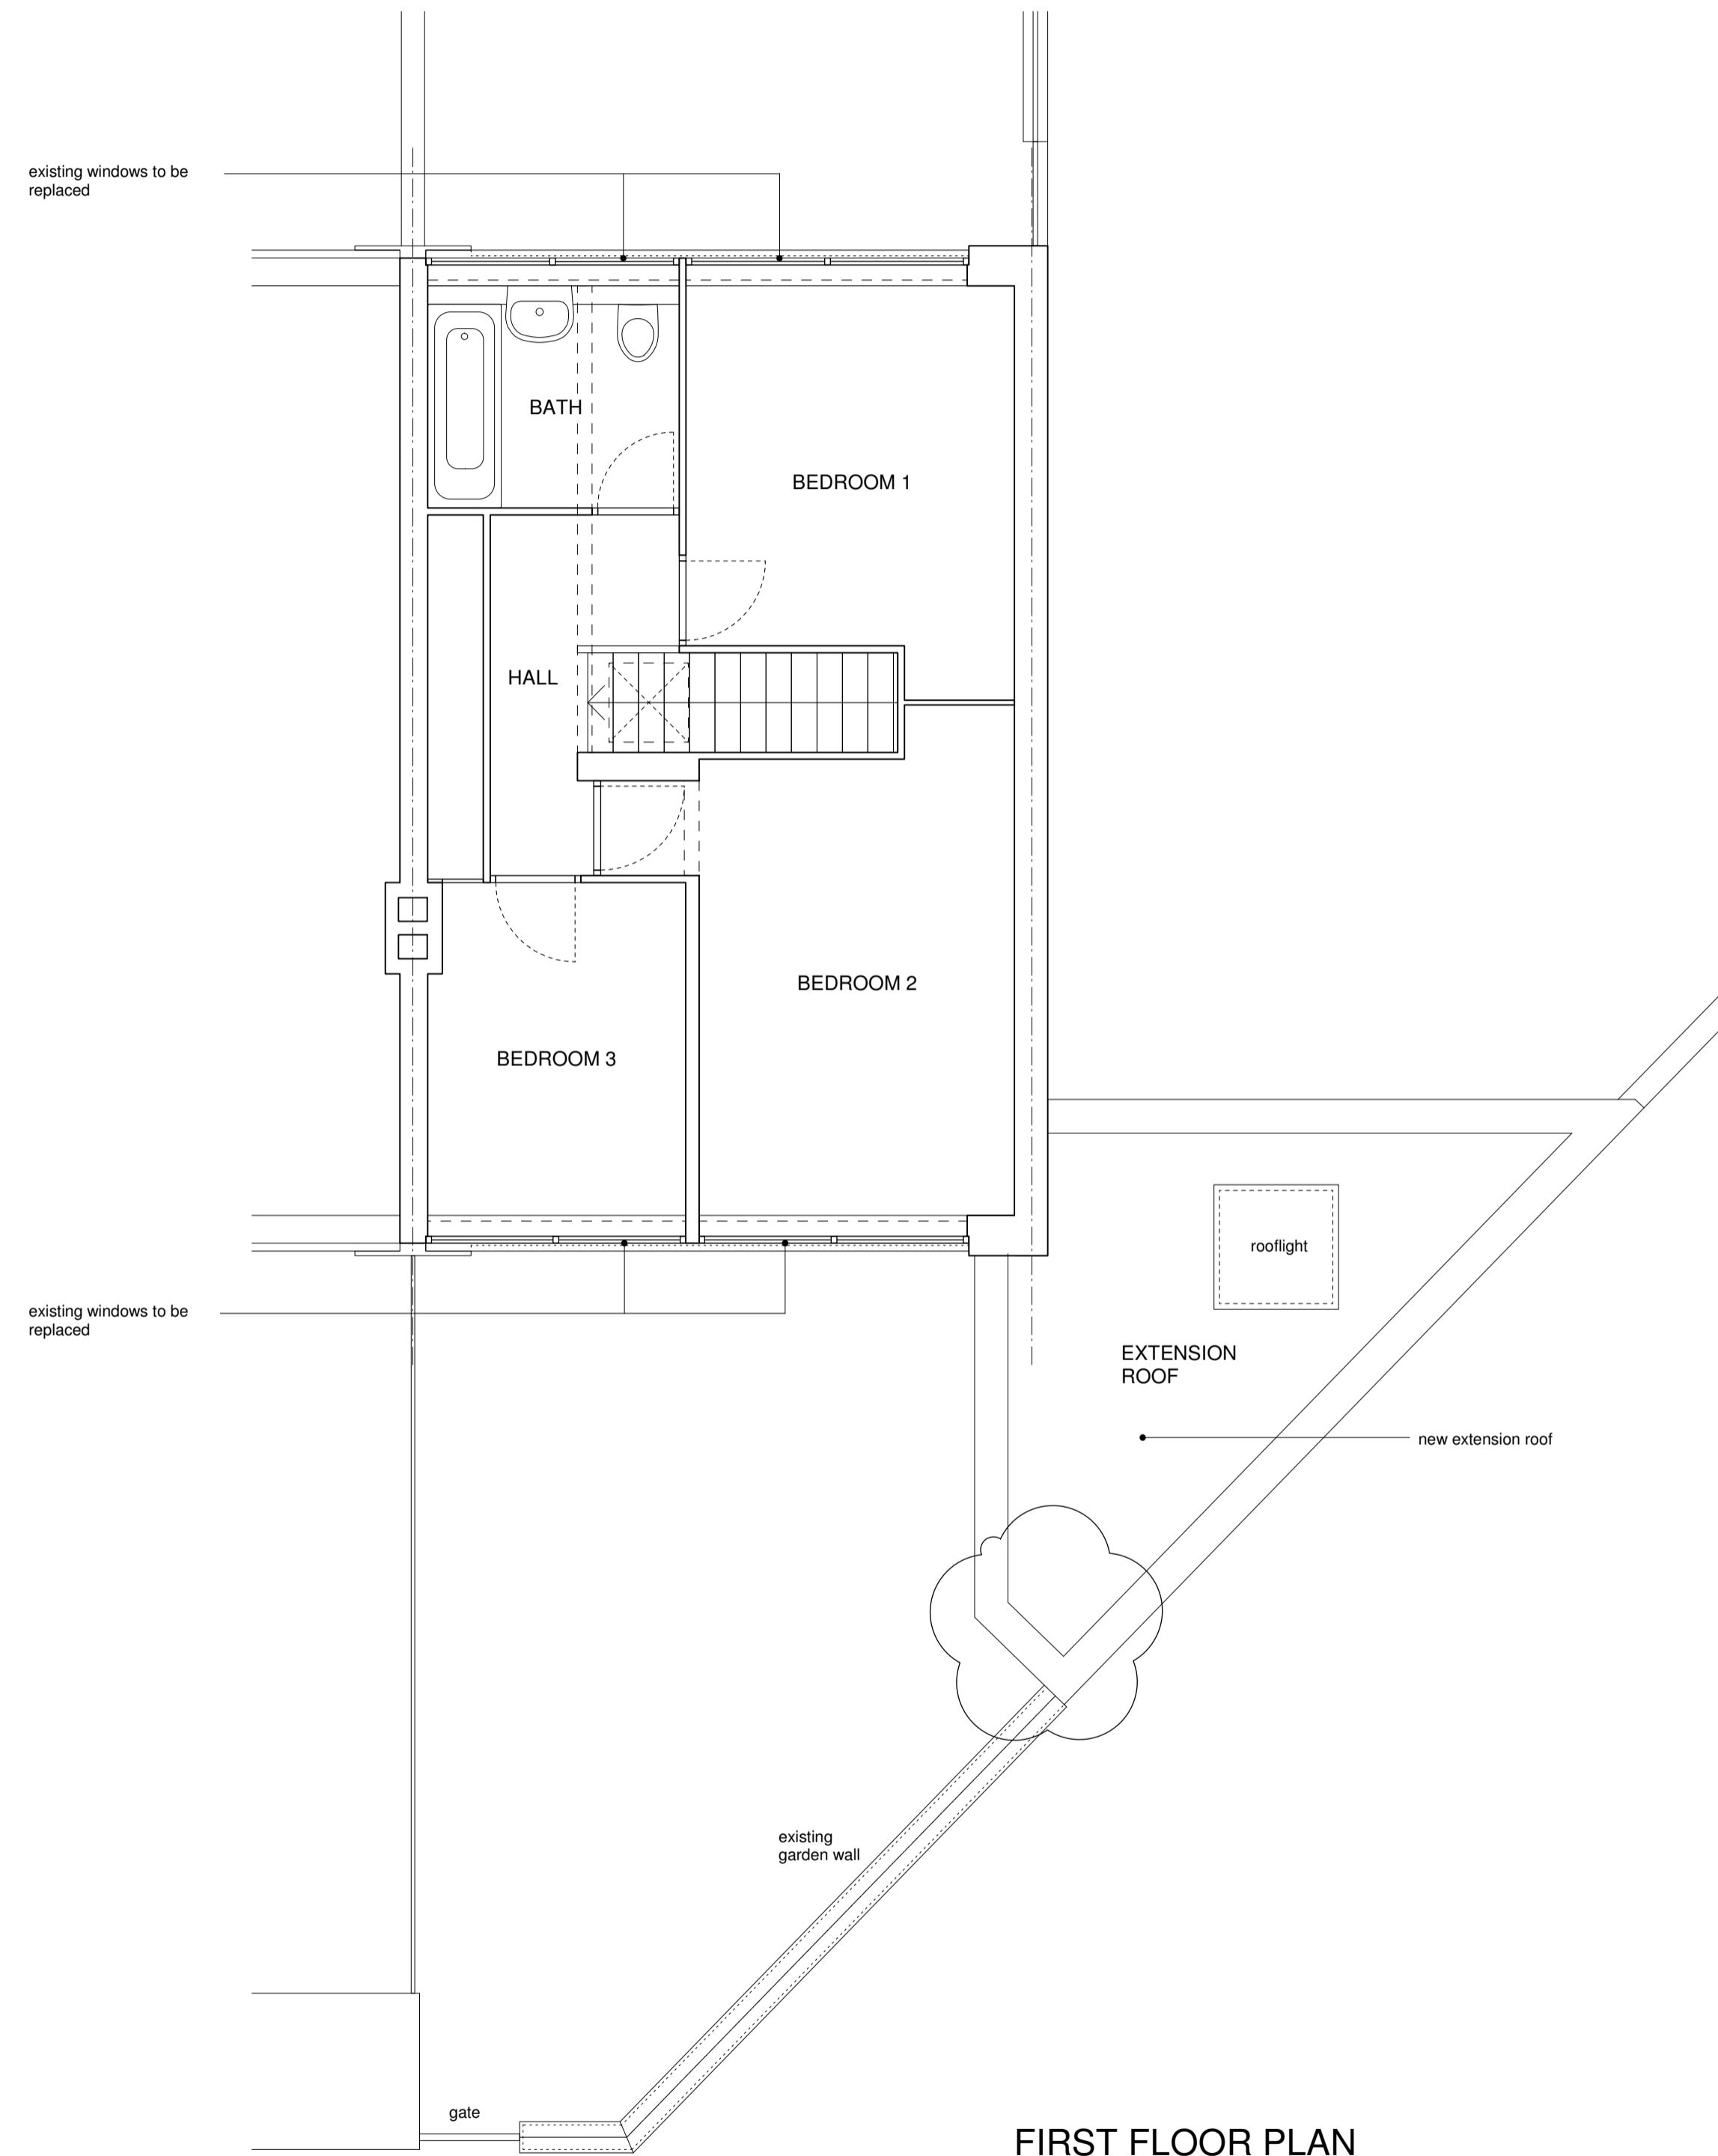

FIRST FLOOR PLAN

JOB
BAR / Barrington Court
James Marshall House
1 Barrington Court
London NW5 4AT


STATUS
PLANNING / AMEND

Issued only for purpose indicated.
This drawing to be read in conjunction with
all Consultants information.
All dimensions to be checked on site.
Do not scale, except for planning purposes.
This drawing is protected by copyright.

DRAWING TITLE
**Ground + first floor plans
PROPOSED**

SCALE	DRAWN
1/50@A1, 1/100@A3	MP
DATE	CHECKED
30.05.2014	
DRAWING NO	REV
BAR-C-11	D

BARRINGTON COURT

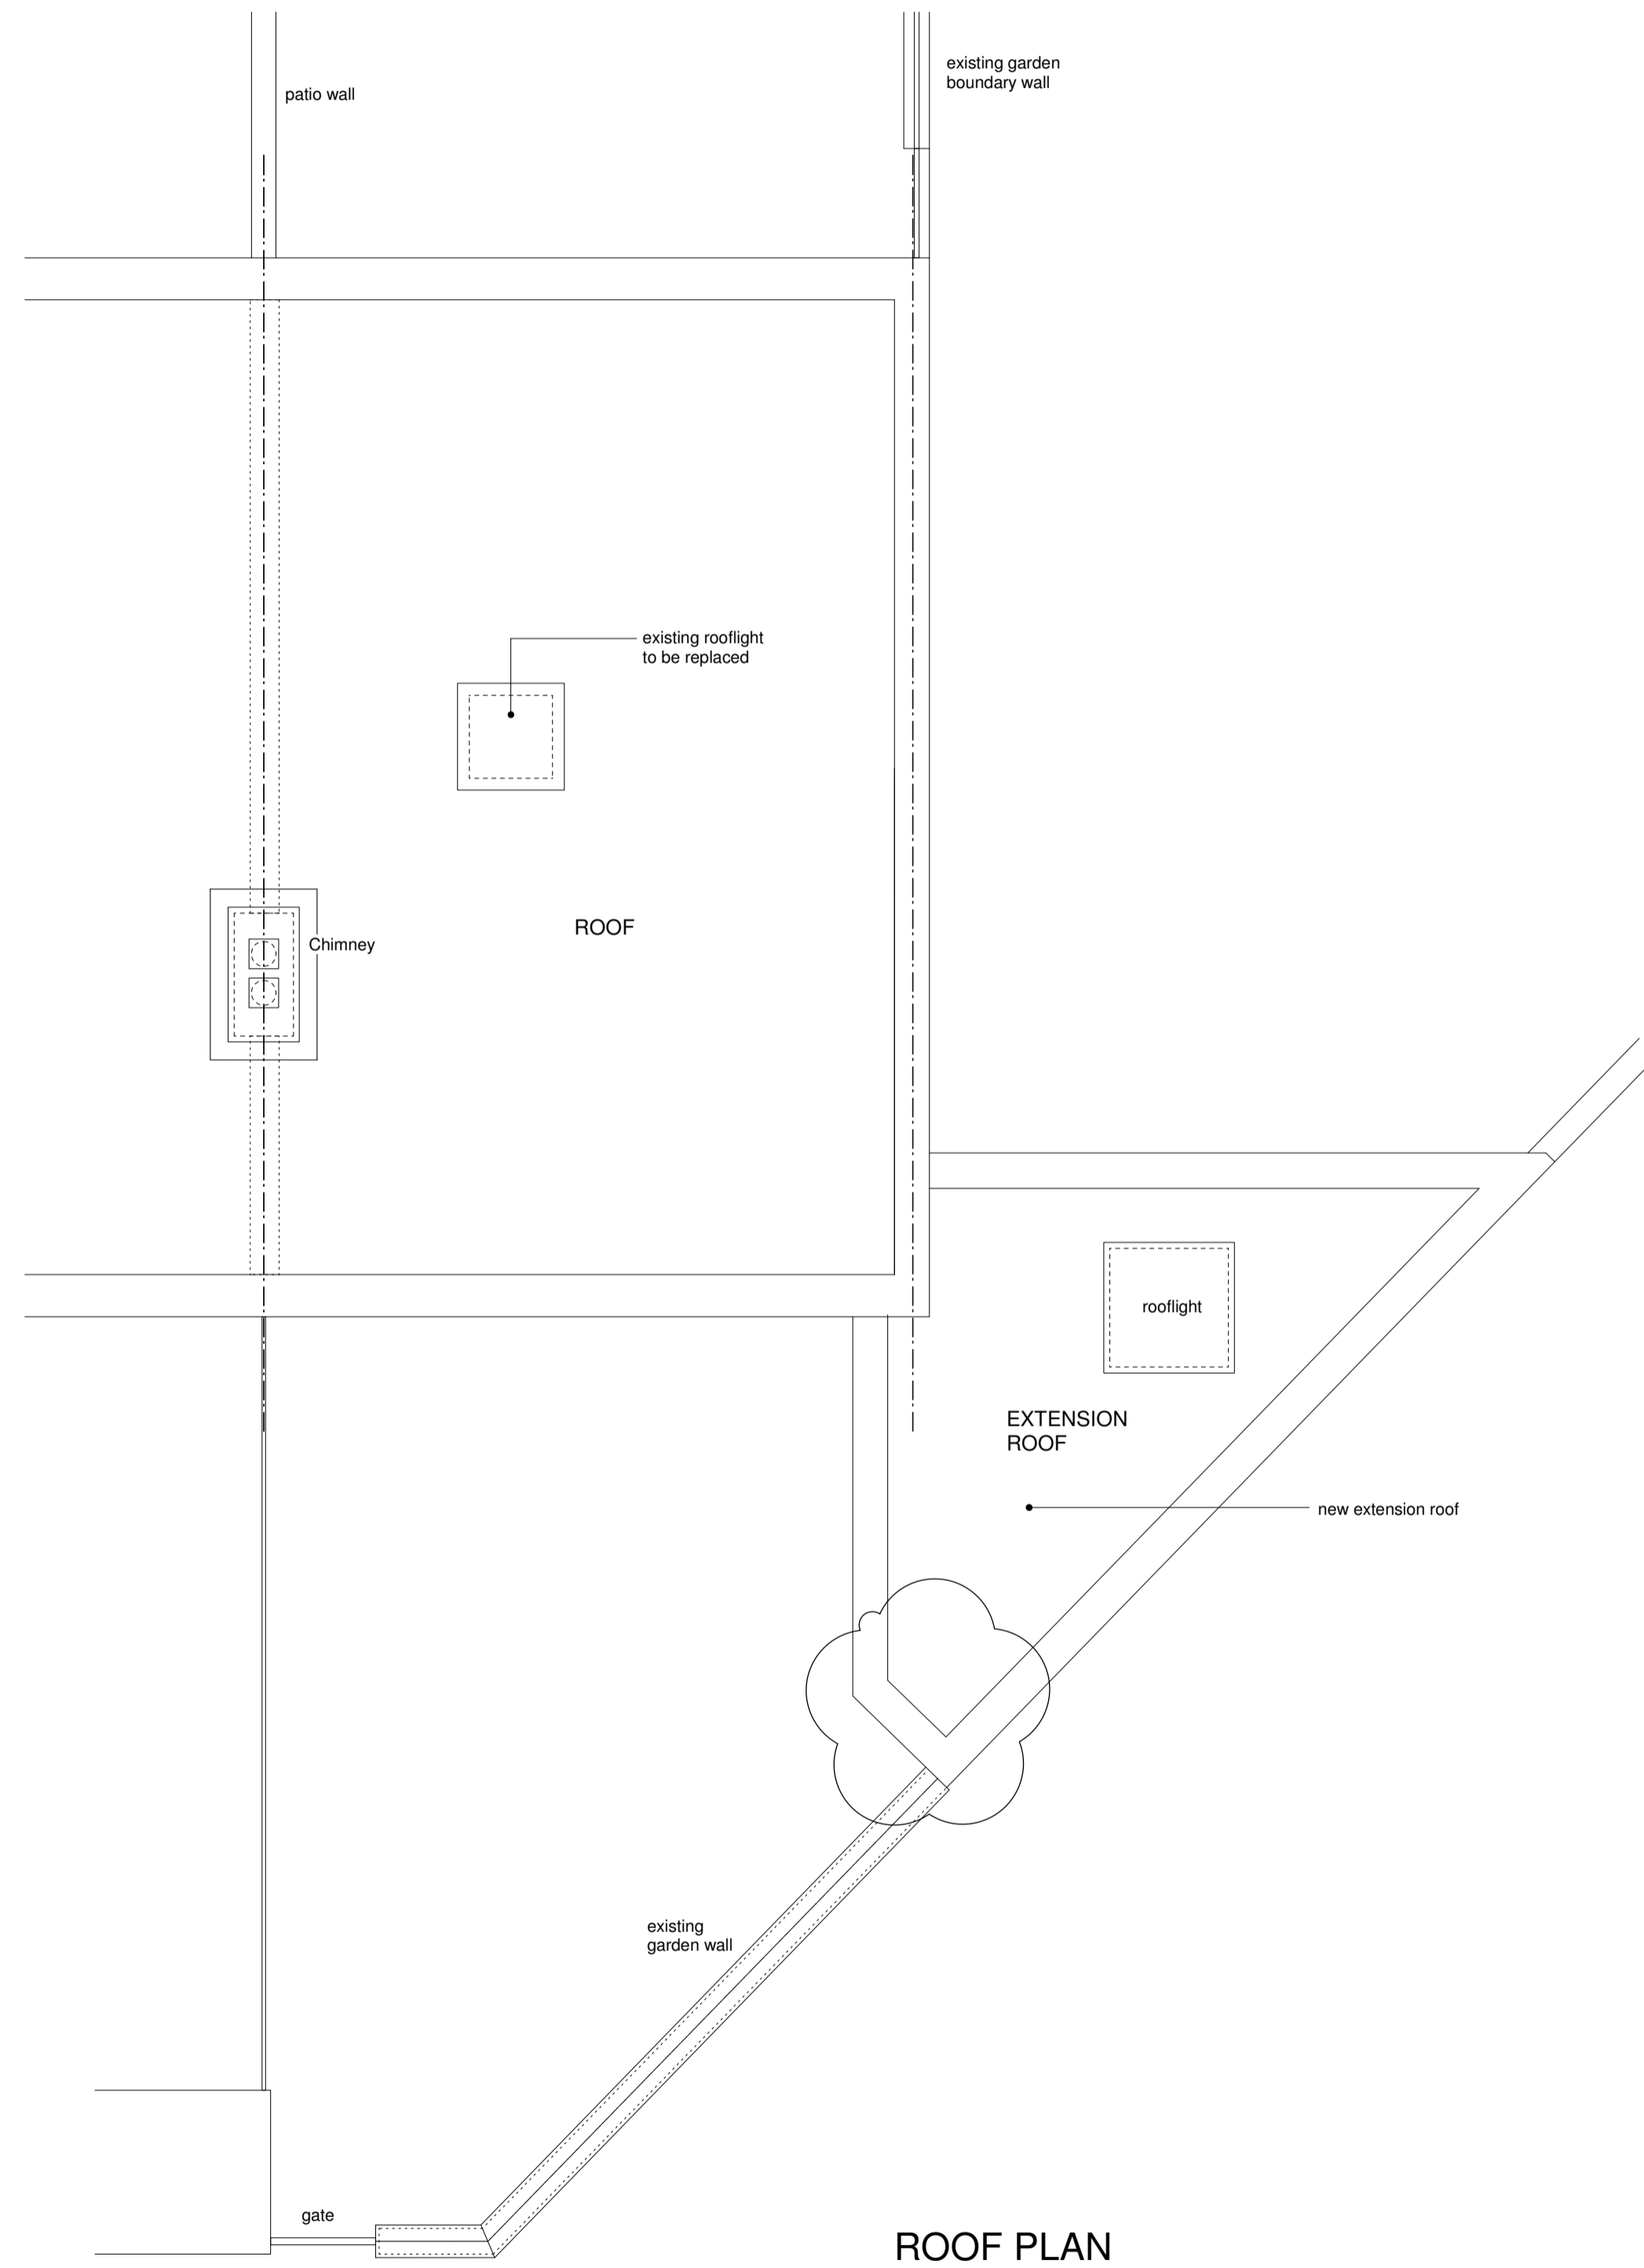

ROOF PLAN

REV	ISSUE	DATE
D	planning amendments - for planning application	30.05.2014
A	stage C: outline proposals - for information - client - for planning application	25.01.2012
-	stage C: outline proposals - for information - client	20.12.2011

JOB
BAR / Barrington Court
James Marshall House
1 Barrington Court
London NW5 4AT

STATUS
PLANNING

Issued only for purpose indicated.
This drawing to be read in conjunction with
all Consultants information.
All dimensions to be checked on site.
Do not scale, except for planning purposes.
This drawing is protected by copyright.

DRAWING TITLE
**Roof plan
PROPOSED**

SCALE 1/50@A1, 1/100@A3	DRAWN MP
DATE 30.05.2014	CHECKED
DRAWING NO BAR-C-12	REV D