


Proposed Lower Ground Floor Plan

Original external courtyard restored

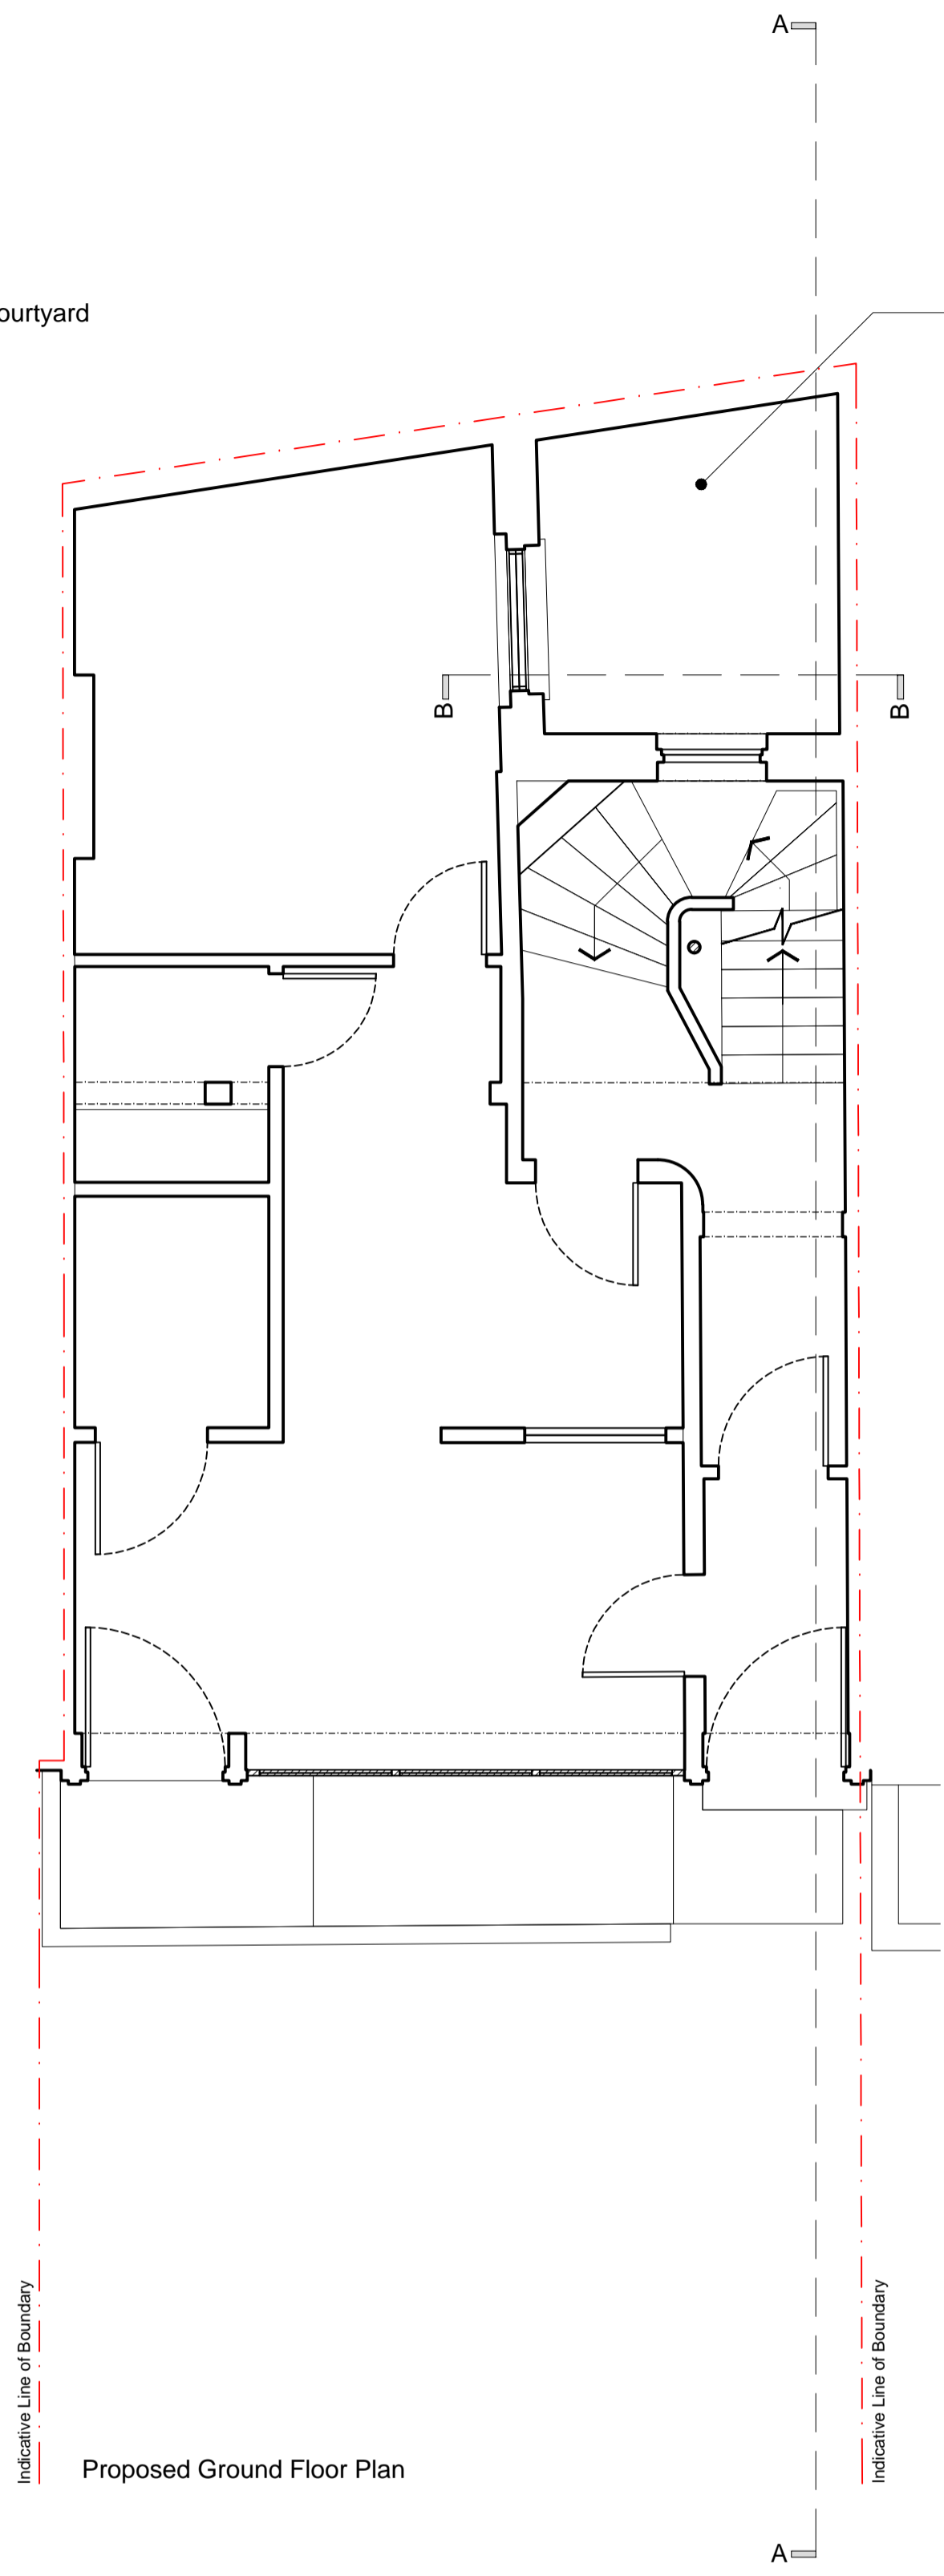

Proposed Ground Floor Plan

Original external courtyard restored



Proposed Section A_A

Original external courtyard restored

Planning permission (2013/7846/P) and listed building consent (2013/7983/L) were granted for Change of use from community use D1 to C3 residential use (1x4 bed maisonette and 1x2 bed flat).

| rev. | date | description | revised by |
|-----------|------|-------------|------------|
| revisions | | | |

| | |
|-------------------|---|
| stage Planning | drawing title Proposed Privy in rear lightwell |
|-------------------|---|

This drawing is copyright.

Lipton Plant Architects

Islington Green Studios
81-83 Essex Road
Islington
London N1 2SF

T +44 (0)20 7288 1333
F +44 (0)20 7288 0333
E mail@lparchitects.co.uk
W www.lparchitects.co.uk

client
Mr Landon Kulick

project
Address
16 Cleveland Street
London
W1T 4HX

| | | | | |
|----------------------------------|---------------------------|----------------|-----------------------------|----------------|
| scale 1:50 @ A1 1:100 @ A3 | date issued 2013.10.15 | drawn by KK | drawing no 336.(1).1.201 | revision -- |
|----------------------------------|---------------------------|----------------|-----------------------------|----------------|