

Existing Lower Ground Floor Plan

Hatch thus denotes area to be demolished
 Hatch thus denotes area to be excavated

rev.	date	description	revised by
D	2014.07.08	Minor amendments made to previously approved application	KK
C	2014.02.24	Revised following comments from Local Authority Conservation Officer.	MR
B	2013.12.06	Planning Submission	NI
A	2013.11.27	Revision to extent of demolitions	NI

stage	drawing title
Planning	Existing Lower Ground Floor Plan

This drawing is copyright.

Lipton Plant Architects


Islington Green Studios
81-83 Essex Road
Islington
London N1 2SF


T +44 (0)20 7288 1333
F +44 (0)20 7288 0333
E mail@lparchitects.co.uk
W www.lparchitects.co.uk


client
Mr Landon Kulick

project
Address
16 Cleveland Street
London
W1T 4HX

scale	date issued	drawn by	drawing no	revision
1:50 @ A1 1:100 @ A3	2013.10.15	NI	336.(1).0.001	D

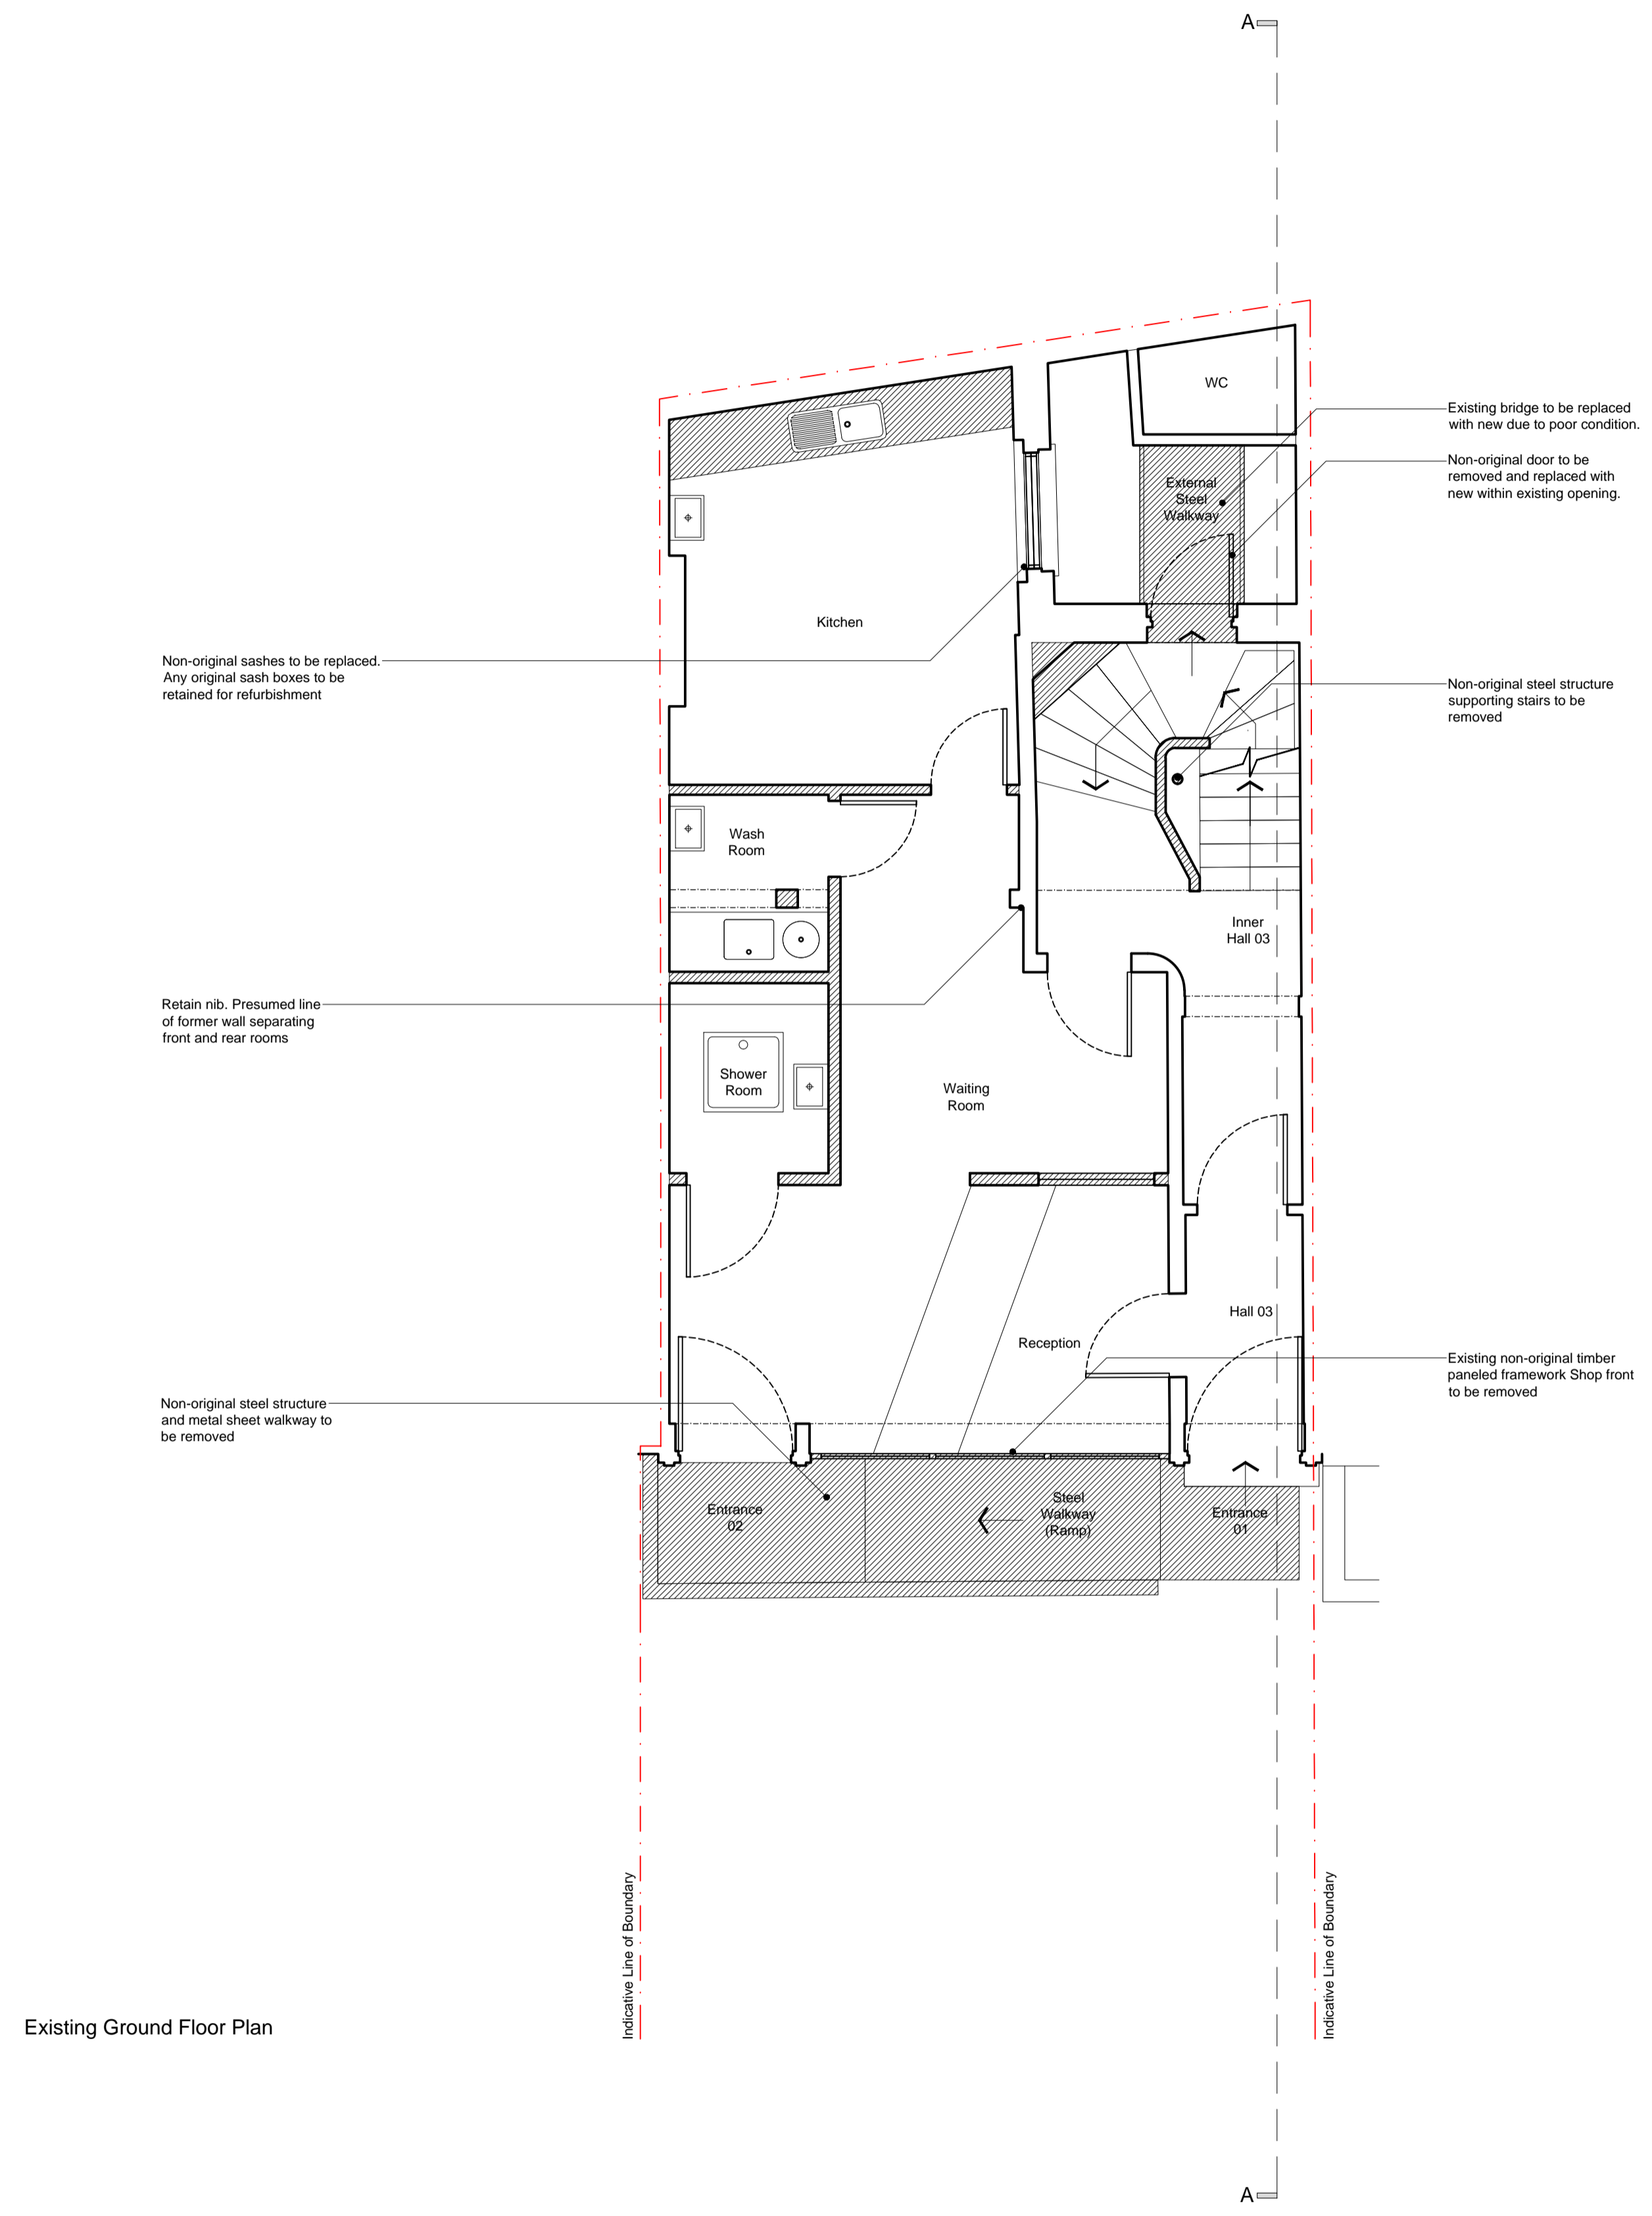

 Hatch thus denotes area to be demolished

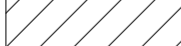 Hatch thus denotes area to be excavated

rev.	date	description	revised by
D	2014.07.08	Minor amendments made to previously approved scheme	KK
C	2014.02.24	Revised following comments from Local Authority Conservation Officer.	MR
B	2013.12.06	Planning Submission	NI
A	2013.11.27	Revision to extent of demolitions	NI

stage		drawing title	
Planning	Existing	Ground Floor Plan	

**Lipton
Plant
Architects**

This drawing is copyright.



Islington Green Studios
81-83 Essex Road
Islington
London N1 2SF

T +44 (0)20 7288 1333
F +44 (0)20 7288 0333
E mail@lparchitects.co.uk
W www.lparchitects.co.uk

client
Mr Landon Kulick

project
Address
16 Cleveland Street
London
W1T 4HX

scale	date issued	drawn by	drawing no	revision
1:50 @ A1 1:100 @ A3	2013.10.15	NI	336.(1).0.002	D

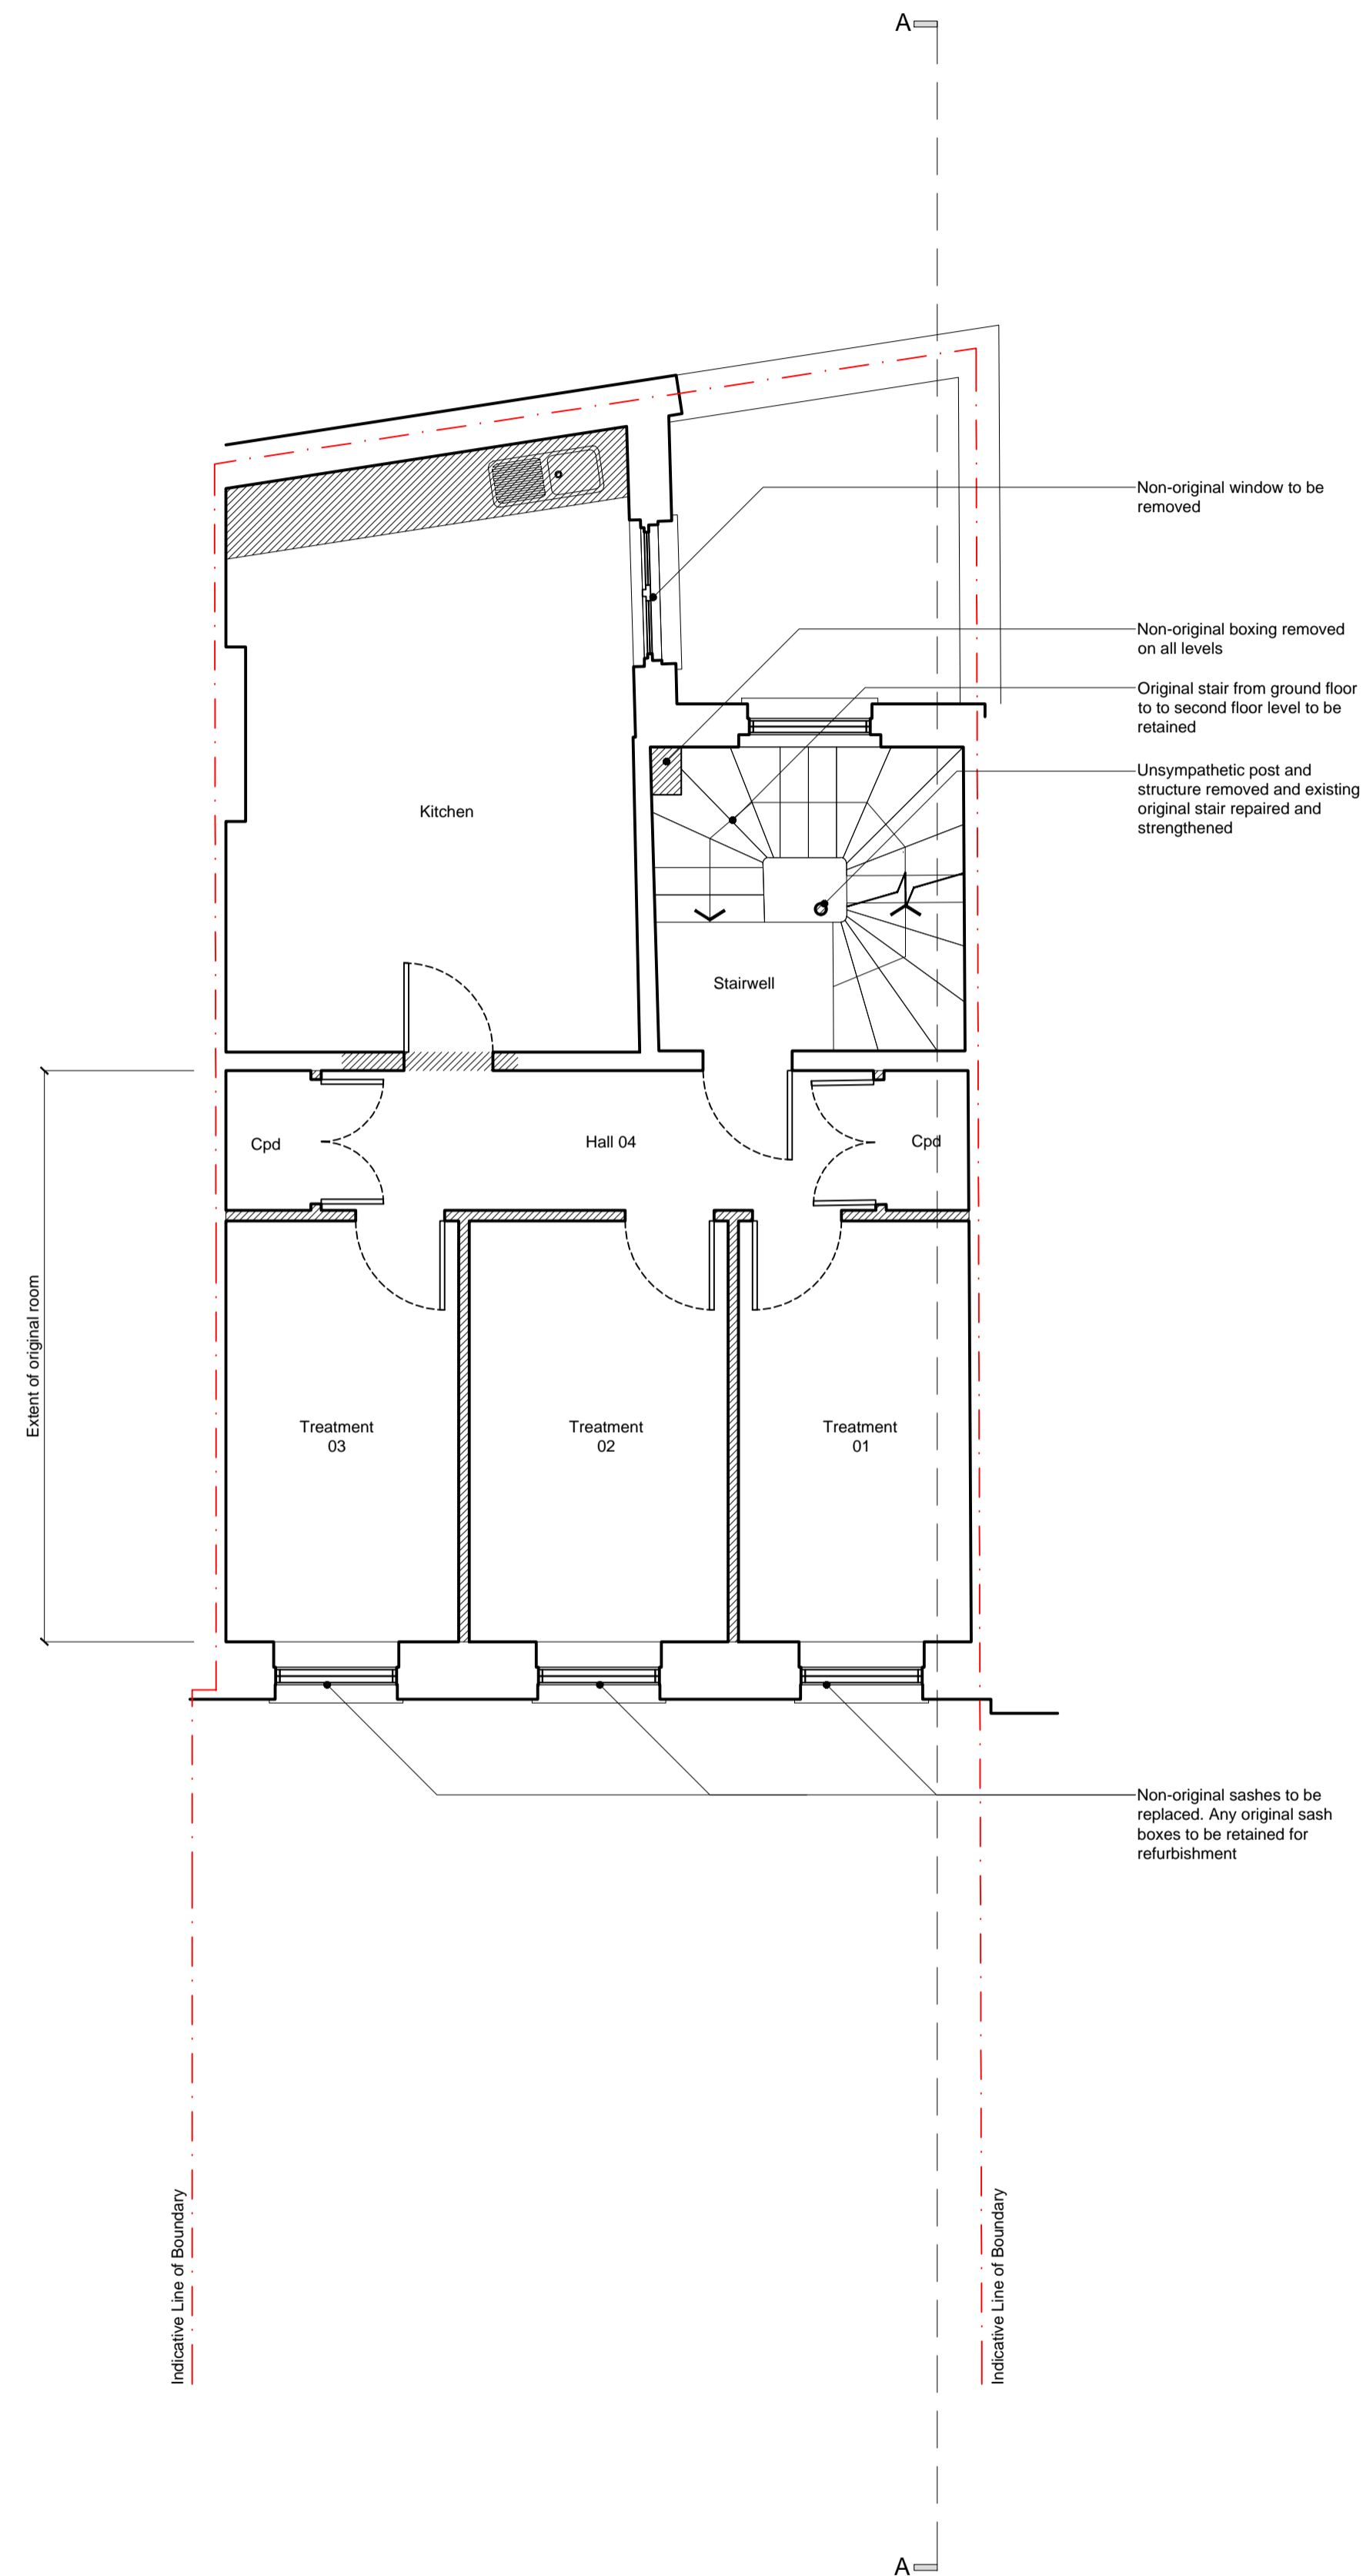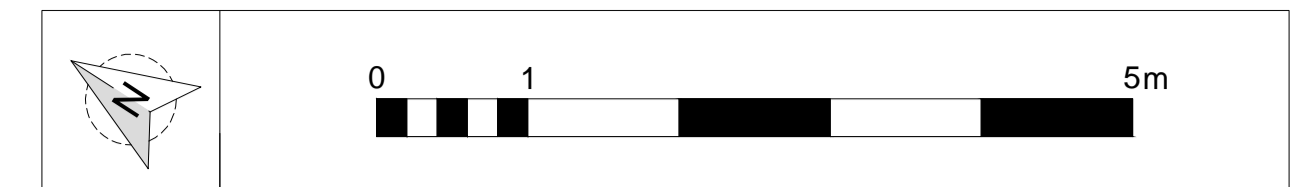

Existing First Floor Plan

- Hatch thus denotes area to be demolished
- Hatch thus denotes area to be excavated

rev.	date	description	revised by
C	2014.02.24	Revised following comments from Local Authority Conservation Officer.	MR
B	2013.12.06	Planning Submission	NI
A	2013.11.27	Revision to extent of demolitions	NI

stage	drawing title
Planning	Existing First Floor Plan

This drawing is copyright.

Lipton Plant Architects



Islington Green Studios
81-83 Essex Road
Islington
London N1 2SF

T +44 (0)20 7288 1333
F +44 (0)20 7288 0333
E mail@lparchitects.co.uk
W www.lparchitects.co.uk

client
Mr Landon Kulick

project
Address
16 Cleveland Street
London
W1T 4HX

scale	date issued	drawn by	drawing no	revision
1:50 @ A1	2013.10.15	NI	336.(1).0.003	C
1:100 @ A3				

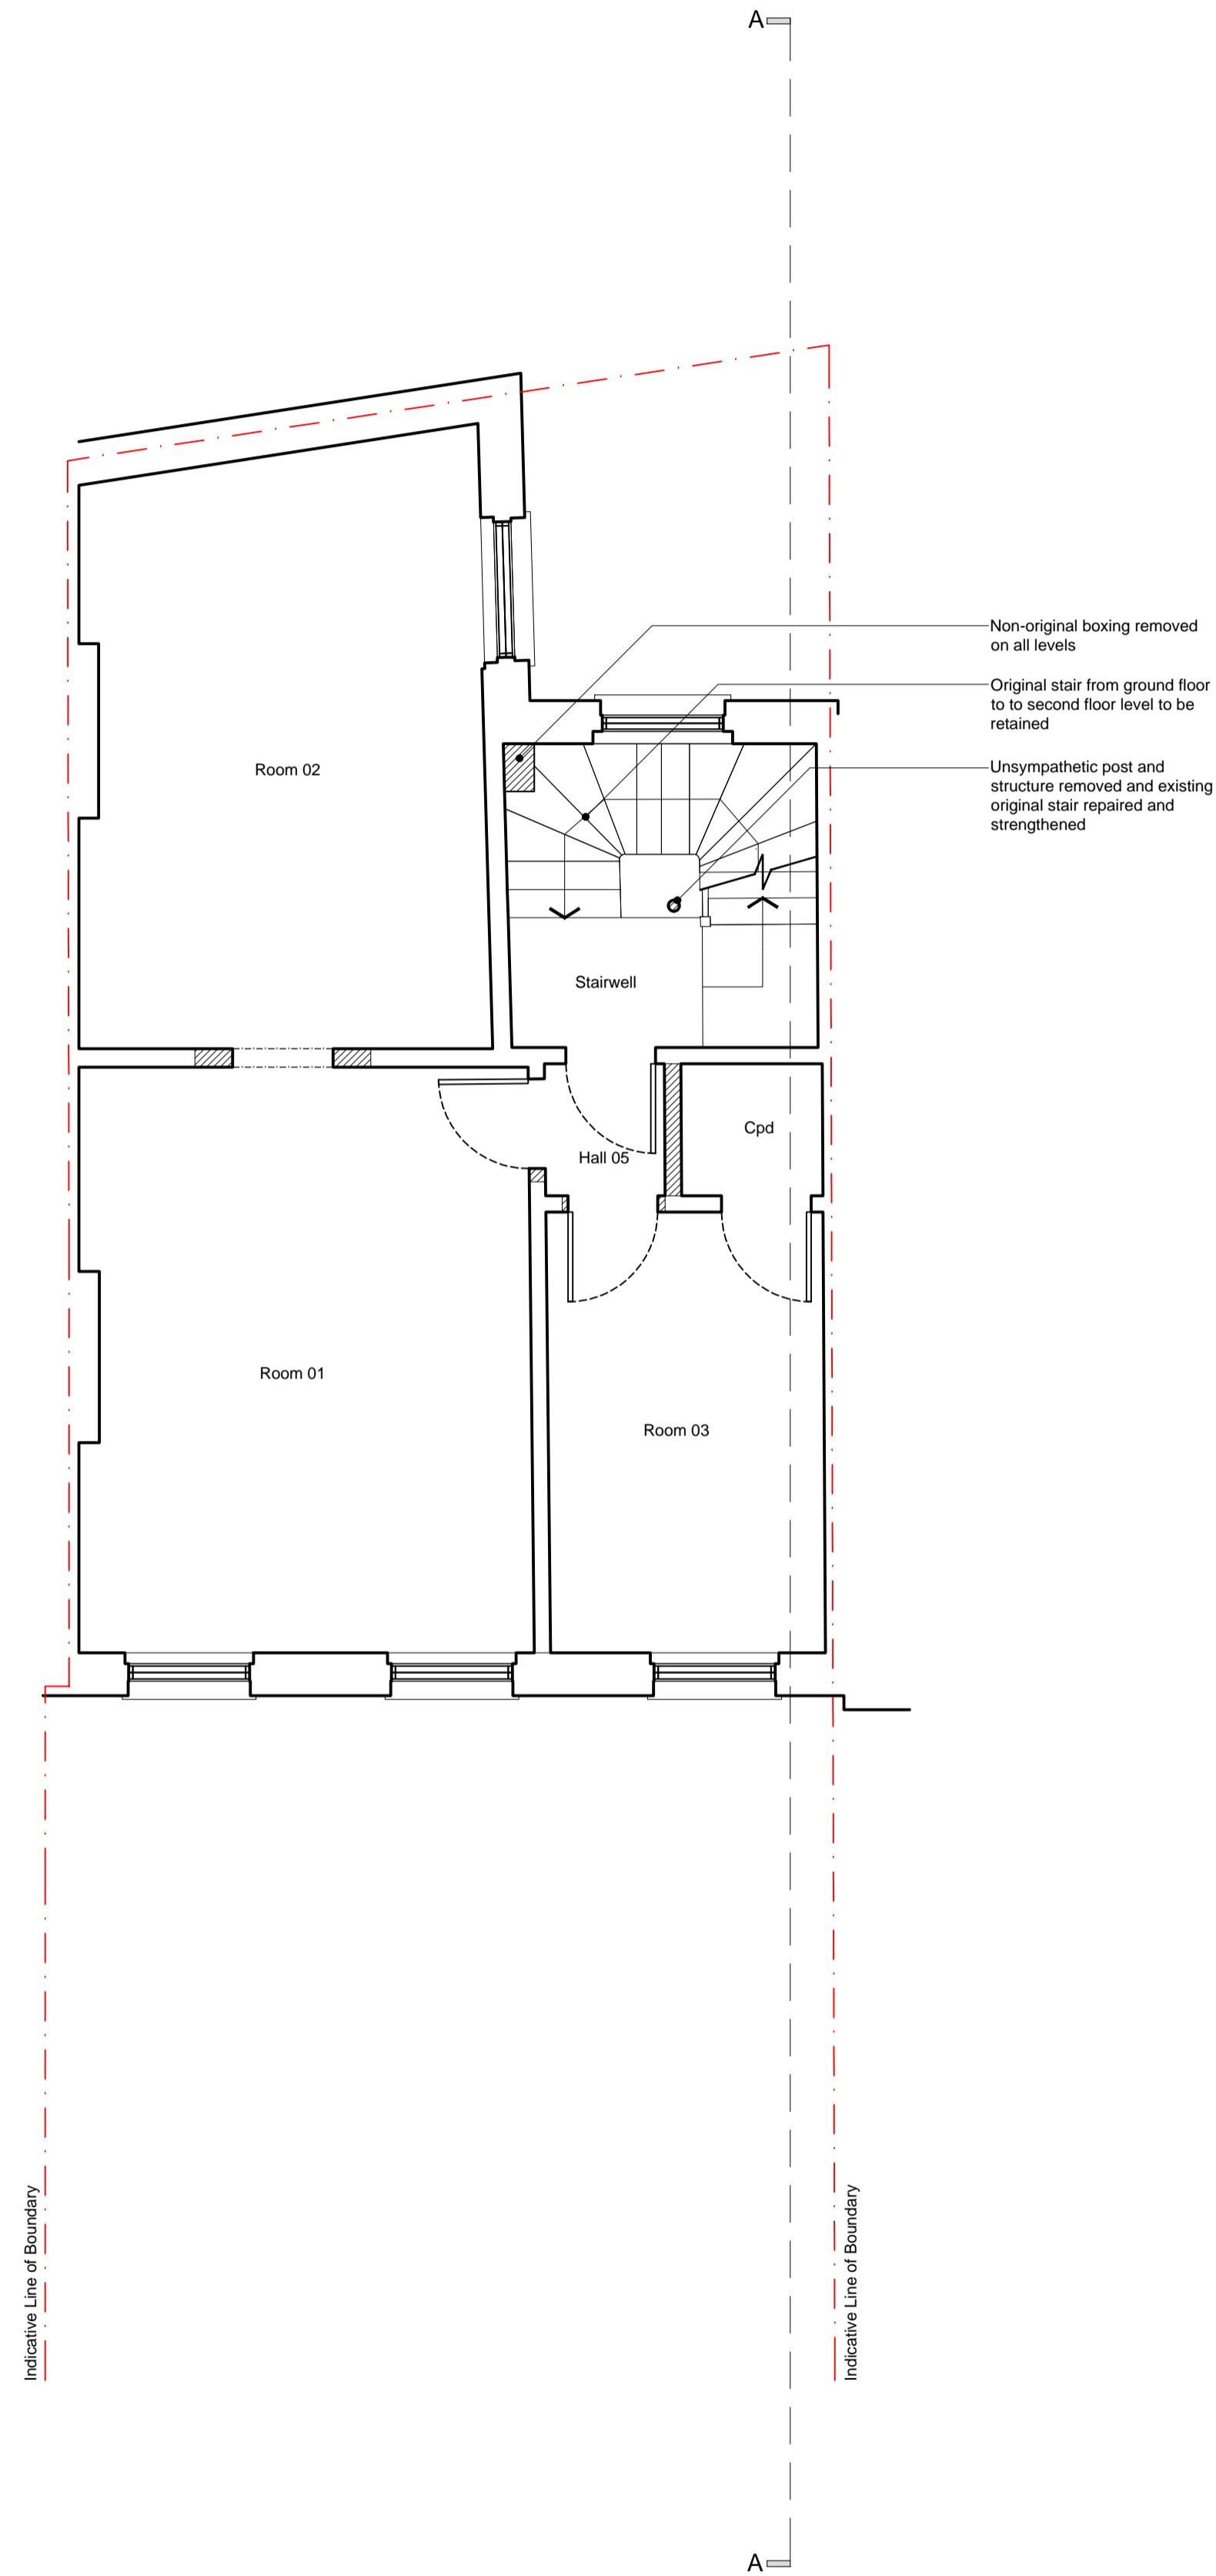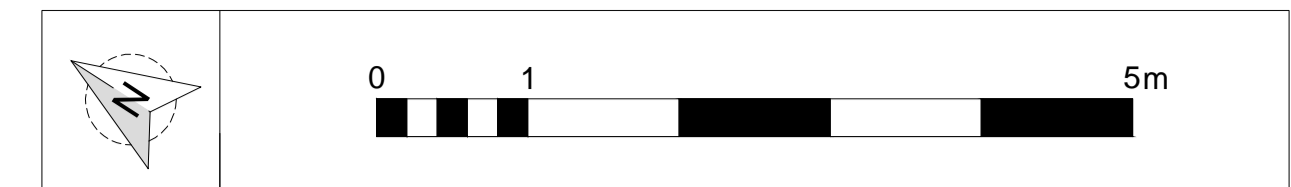

Existing Second Floor Plan

- Hatch thus denotes area to be demolished
- Hatch thus denotes area to be excavated

rev.	date	description	revised by
C	2014.02.24	Revised following comments from Local Authority Conservation Officer.	MR
B	2013.12.06	Planning Submission	NI
A	2013.11.27	Revision to extent of demolitions	NI

stage	drawing title
Planning	Existing Second Floor Plan

This drawing is copyright.

Lipton Plant Architects


Islington Green Studios
81-83 Essex Road
Islington
London N1 2SF

T +44 (0)20 7288 1333 E mail@lparchitects.co.uk
F +44 (0)20 7288 0333 W www.lparchitects.co.uk


client
Mr Landon Kulick

project
Address
16 Cleveland Street
London
W1T 4HX

scale	date issued	drawn by	drawing no	revision
1:50 @ A1 1:100 @ A3	2013.10.15	NI	336.(1).0.004	C

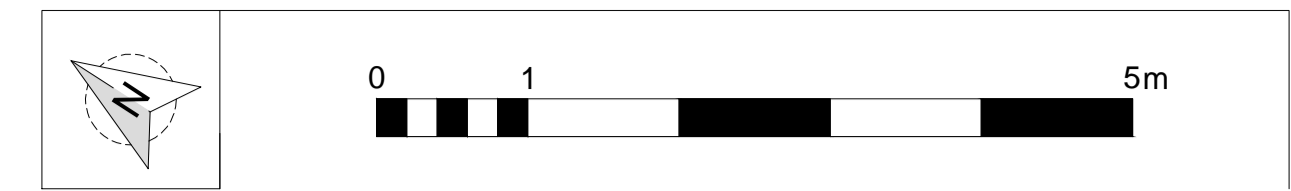

Existing Third Floor Plan

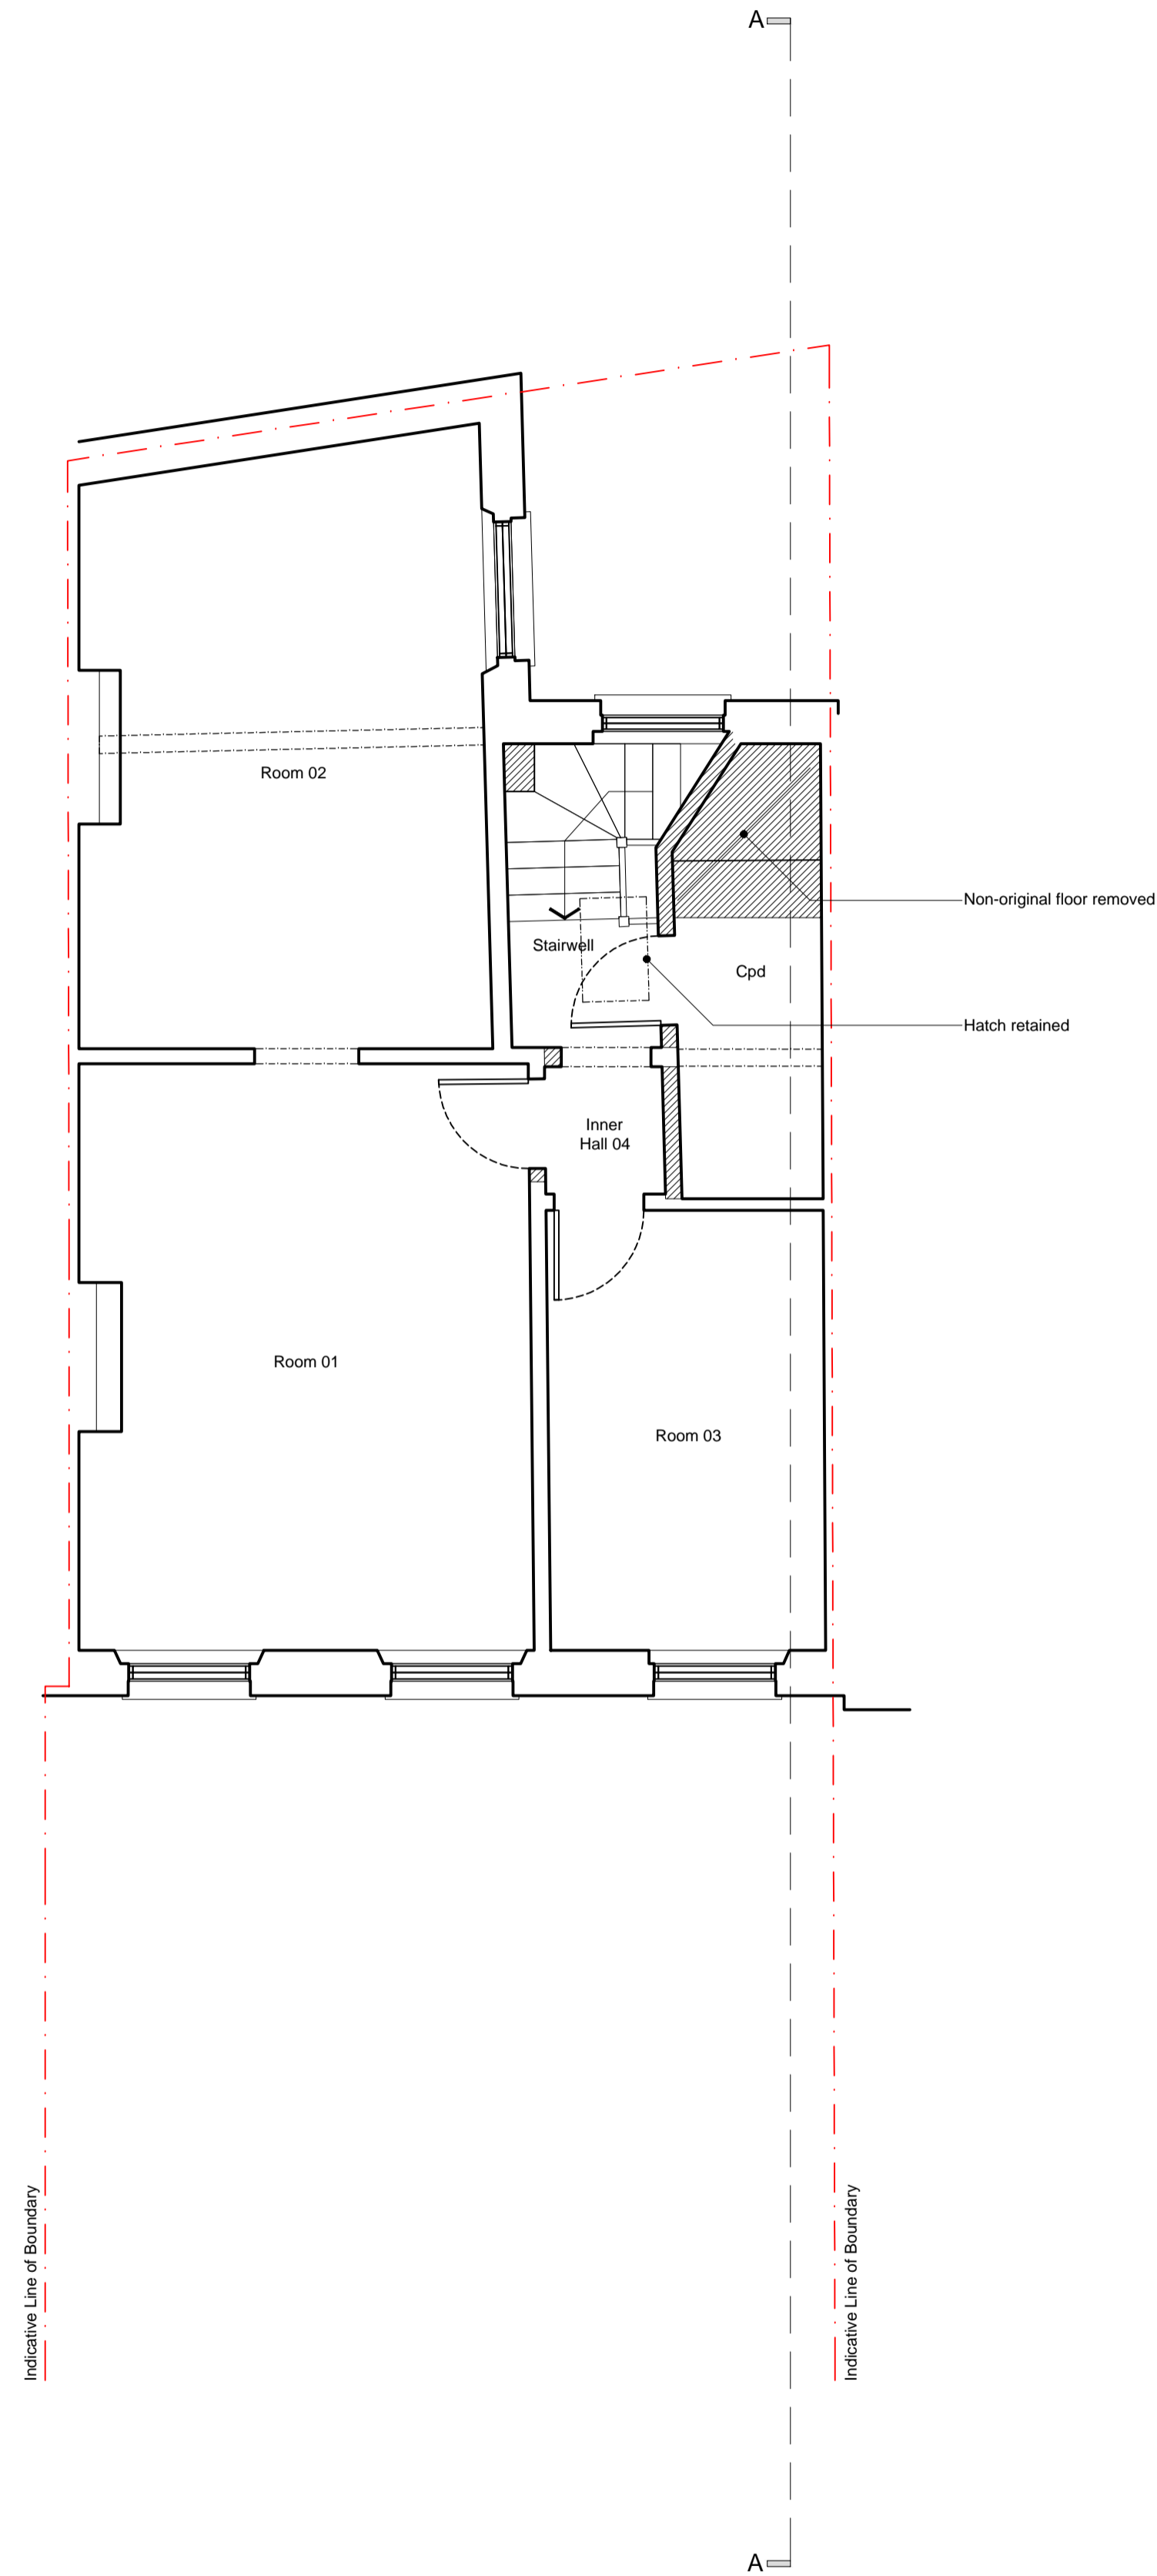

	Hatch thus denotes area to be demolished		
	Hatch thus denotes area to be excavated		
C	2014.02.24	Revised following comments from Local Authority Conservation Officer.	MR
B	2013.12.06	Planning Submission	NI
A	2013.11.27	Revision to extent of demolitions	NI
rev.	date	description	revised by
revisions			
stage	drawing title		
Planning	Existing Third Floor Plan		

This drawing is copyright.

Lipton Plant Architects

Islington Green Studios
81-83 Essex Road
Islington
London N1 2SF

T +44 (0)20 7288 1333 E mail@lparchitects.co.uk
F +44 (0)20 7288 0333 W www.lparchitects.co.uk


client
Mr Landon Kulick

project
Address
16 Cleveland Street
London
W1T 4HX


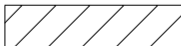
scale 1:50 @ A1 1:100 @ A3	date issued 2013.10.15	drawn by NI	drawing no 336.(1).0.005	revision C
----------------------------------	---------------------------	----------------	-----------------------------	----------------------



Existing West Elevation
Cleveland Street Frontage

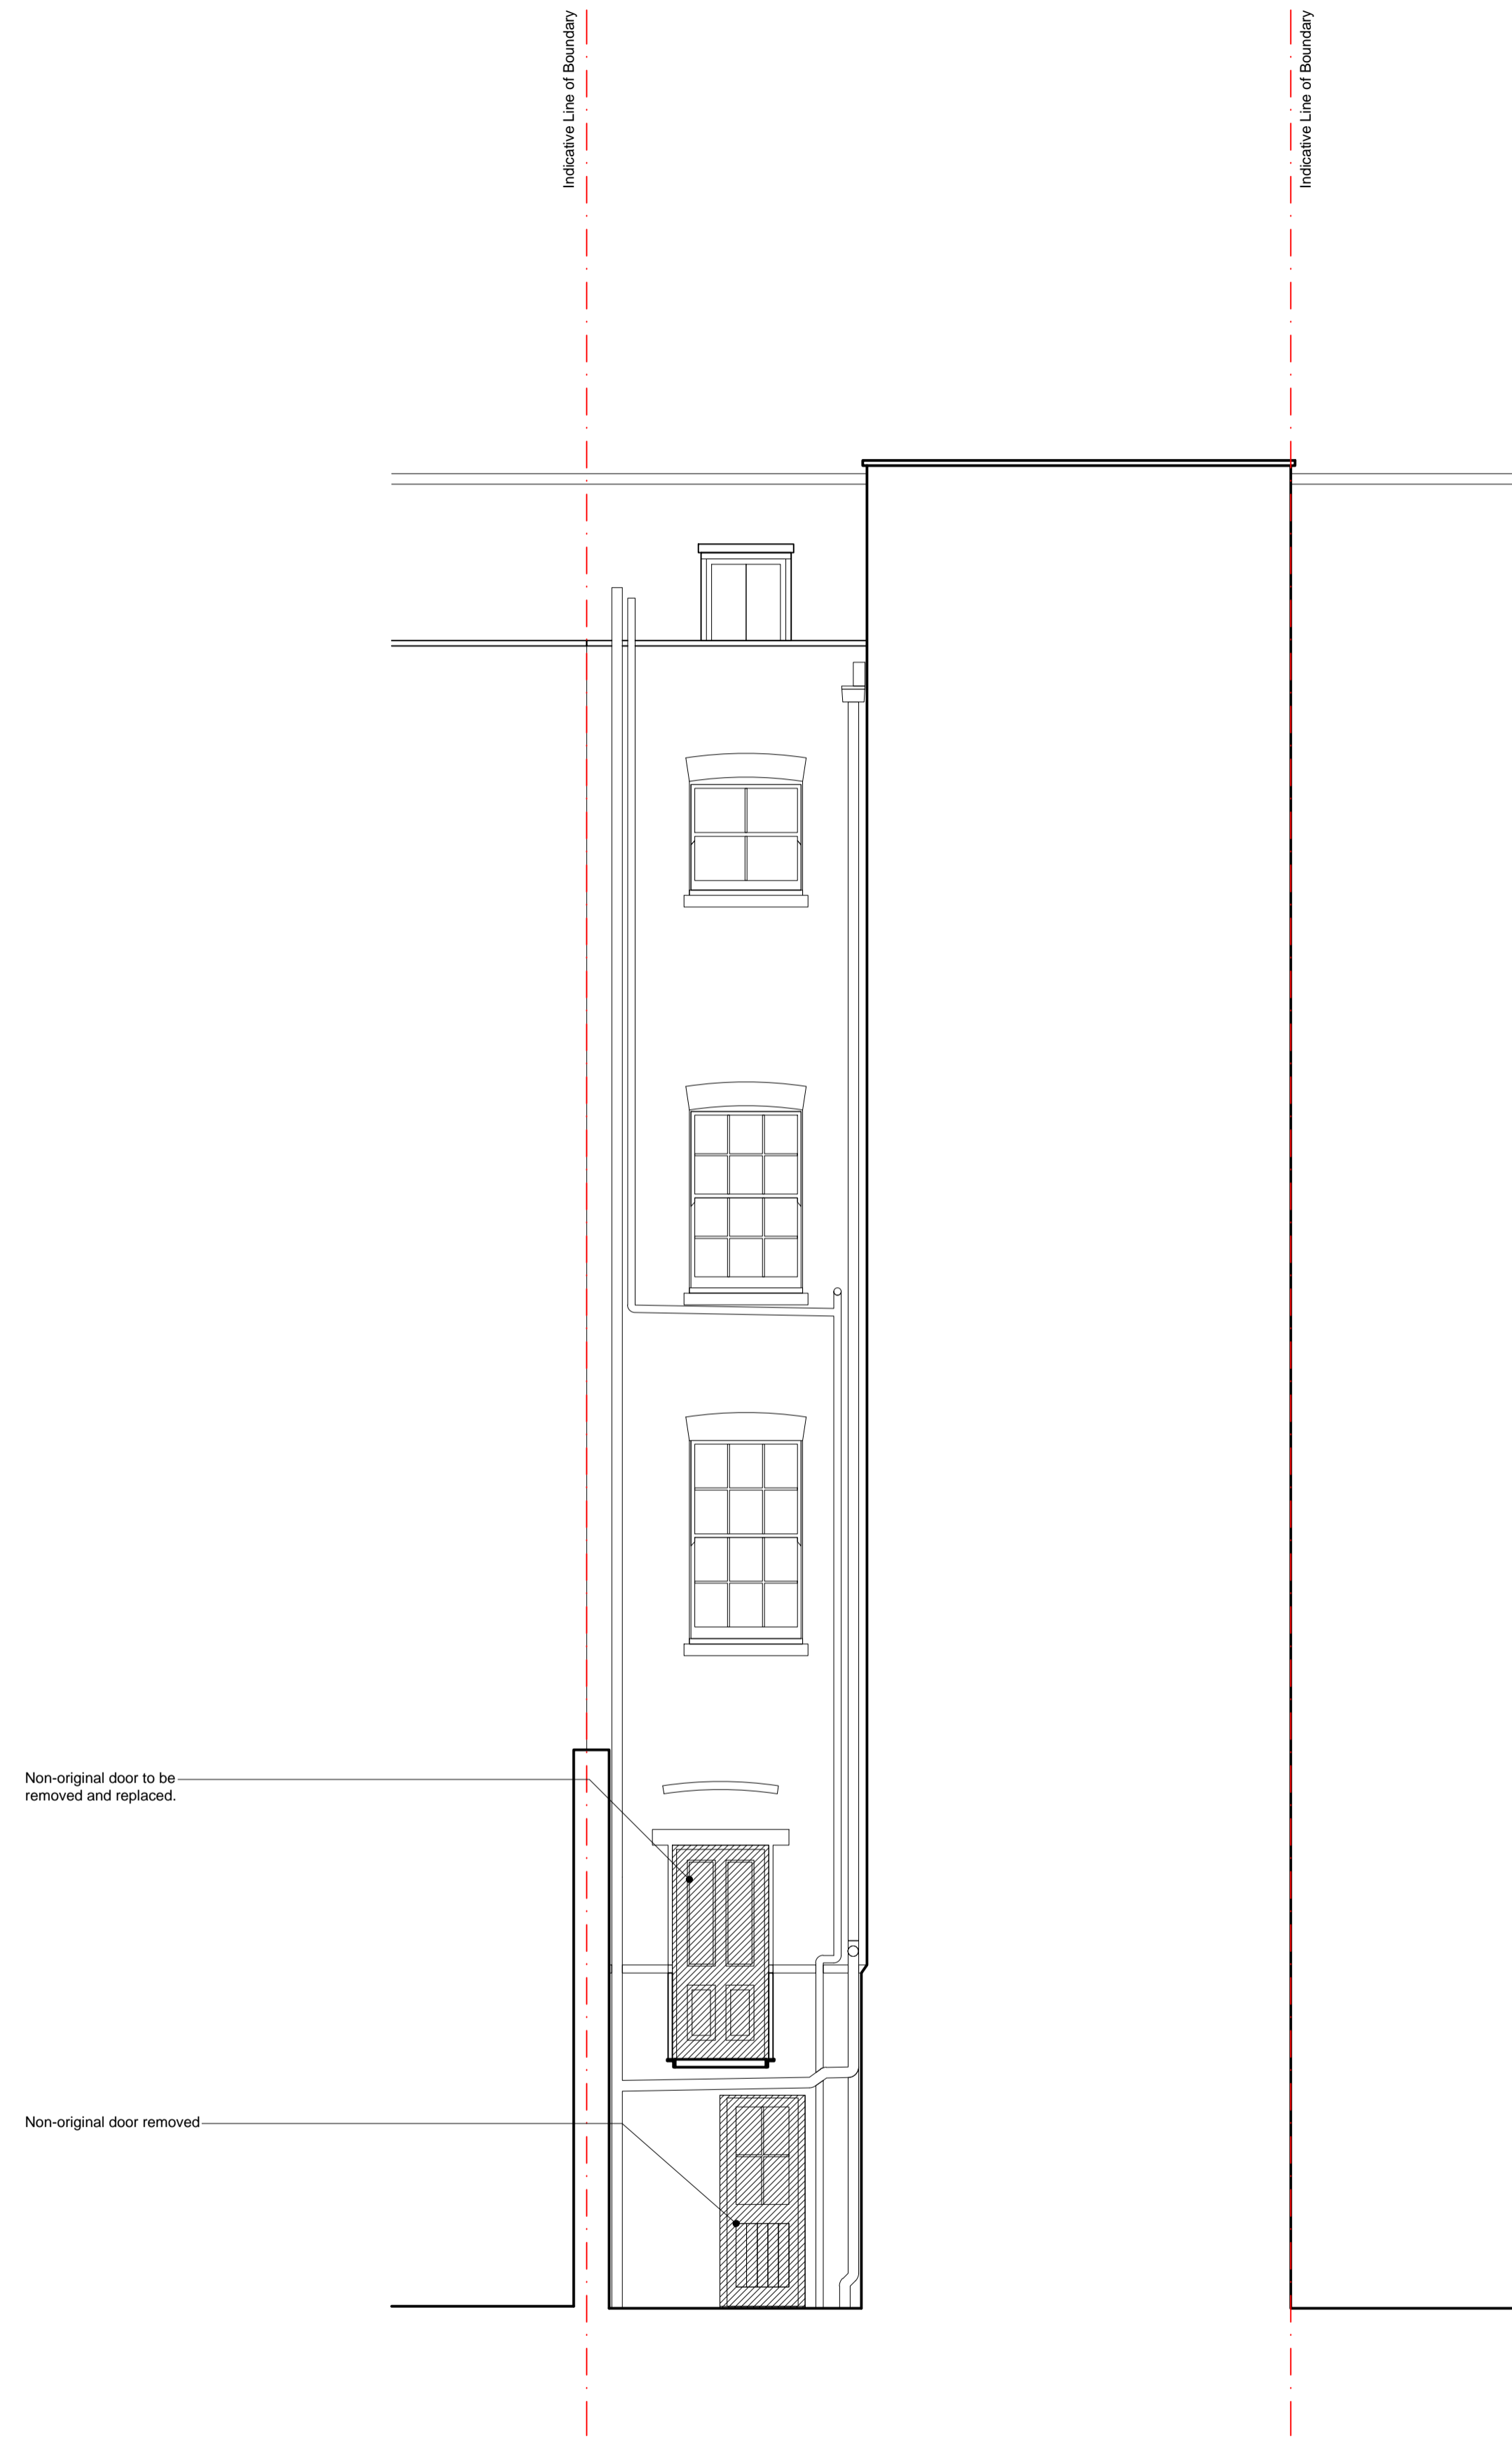

Existing East Elevation
Rear Elevation

 Hatch thus denotes area to be demolished
 Hatch thus denotes area to be excavated

rev.	date	description	revised by
C	2014.02.24	Revised following comments from Local Authority Conservation Officer.	MR
B	2013.12.06	Planning Submission	NI
A	2013.11.27	Revision to extent of demolitions	NI

stage	drawing title
Planning	Existing Elevations

This drawing is copyright.

Lipton Plant Architects

Islington Green Studios
81-83 Essex Road
Islington
London N1 2SF

T +44 (0)20 7288 1333
F +44 (0)20 7288 0333
E mail@lparchitects.co.uk
W www.lparchitects.co.uk

client
Mr Landon Kulick

project
Address
16 Cleveland Street
London
W1T 4HX

scale	date issued	drawn by	drawing no	revision
1:50 @ A1 1:100 @ A3	2013.10.15	NI	336.(1).0.006	C



Hatch thus denotes area to be demolished

Hatch thus denotes area to be excavated

D	2014.07.08	Revised following comments from Local Authority Conservation Officer.	MR
C	2014.02.24	Revised following comments from Local Authority Conservation Officer.	MR
B	2013.12.06	Planning Submission	NI
A	2013.11.27	Revision to extent of demolitions	NI
rev.	date	description	revised by

stage		drawing title	
Planning		Existing Section A_A	

This drawing is copyright.

Lipton Plant Architects

Islington Green Studios
81-83 Essex Road
Islington
London N1 2SF

T +44 (0)20 7288 1333
F +44 (0)20 7288 0333
E mail@lparchitects.co.uk
W www.lparchitects.co.uk

client
Mr Landon Kulick

project
Address
16 Cleveland Street
London
W1T 4HX

scale	date issued	drawn by	drawing no	revision
1:50 @ A1 1:100 @ A3	2013.10.15	NI	336.(1).0.007	D