


Responsibility is not accepted for errors made by others in scaling from this drawing. All construction information should be taken from figured dimensions only.

RETAIL - EAST ELEV KEY PLAN
1:500

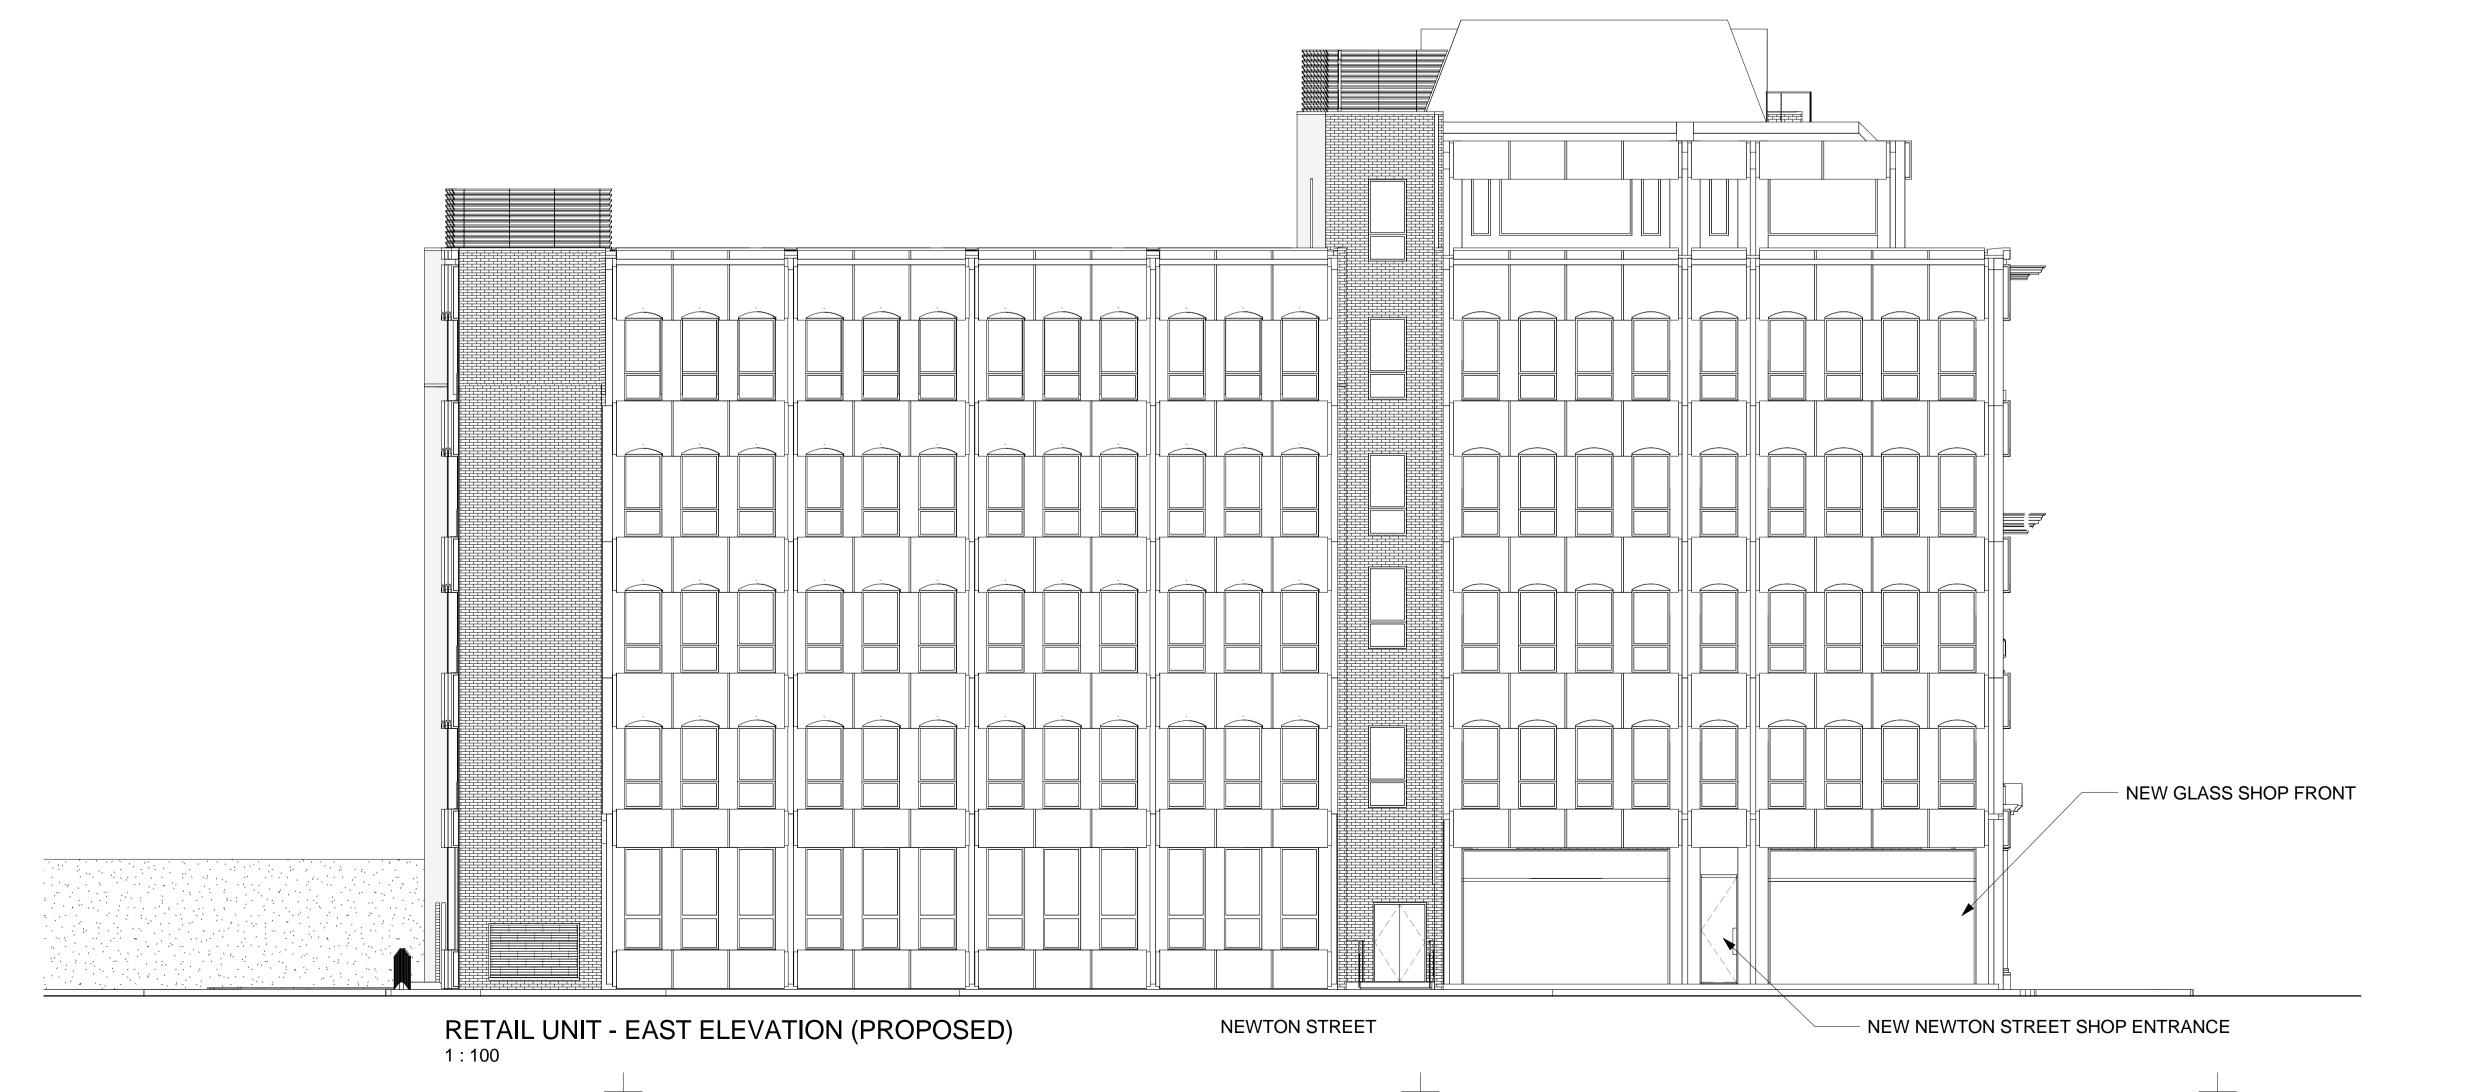

AB Omitting of notes AB Amended according to Planning Consultants comments

© Stride Treglown Limited 2012. Stride Treglown

Architecture Town Planning Interior Design Building Surveying Landscape Design Graphic Design 3 Cosser Street, London, SE1 7BU T 020 7401 0700 F 020 7401 0701 www.stridetreglown.co.uk

HOXTON HOTEL HOLBORN

199-206 HIGH HOLBORN LONDON WC1V 7BU

DRAWING TITLE RETAIL UNIT - EAST ELEVATION (PROPOSED)

STATUS

PLANNING SCALE DRAWN BY CHECKED BY 14/02/2014 NBH AB As indicated PROJECT NUMBER DRAWING NUMBER REVISION AP(00)9014 20918 D