



External Materials

WALLS
Existing and proposed in brickwork unless otherwise noted. Proposed brickwork to match existing.

FLOOR
Paving F1
Brick F2
Soft Landscaping F3
Gravel F4
Synthetic Grass F5

DOOR & WINDOWS
Existing & proposed white painted timber unless otherwise noted.

ROOFS
Tiled R1
Sealed Roof R2
Glazing R3

OTHER
All railing to be black painted metalwork with traditional details.

TREES
(to be read in conjunction with Tree survey and assesment)

Root Protection zones

Canopy

P1 31/10/13 Planning
Rev Date Note

Services

Structures
Fluid

Client
Dan & Susie Wagner
15, Wedderburn Road, London NW3 5QS

Project title
Wedderburn Road


Drawing Title
Demolition Site Plan

Scale @ A3
1:200

Project No. 180	Drawing no. 121	Revision P1
---------------------------	---------------------------	-----------------------

Status Planning	Date 31.10.13
---------------------------	-------------------------

Clive Sall Architecture Ltd.
2 Providence Yard
Esra Street
London E2 7RJ
Copyright CLIVE SALL ARCHITECTURE LTD

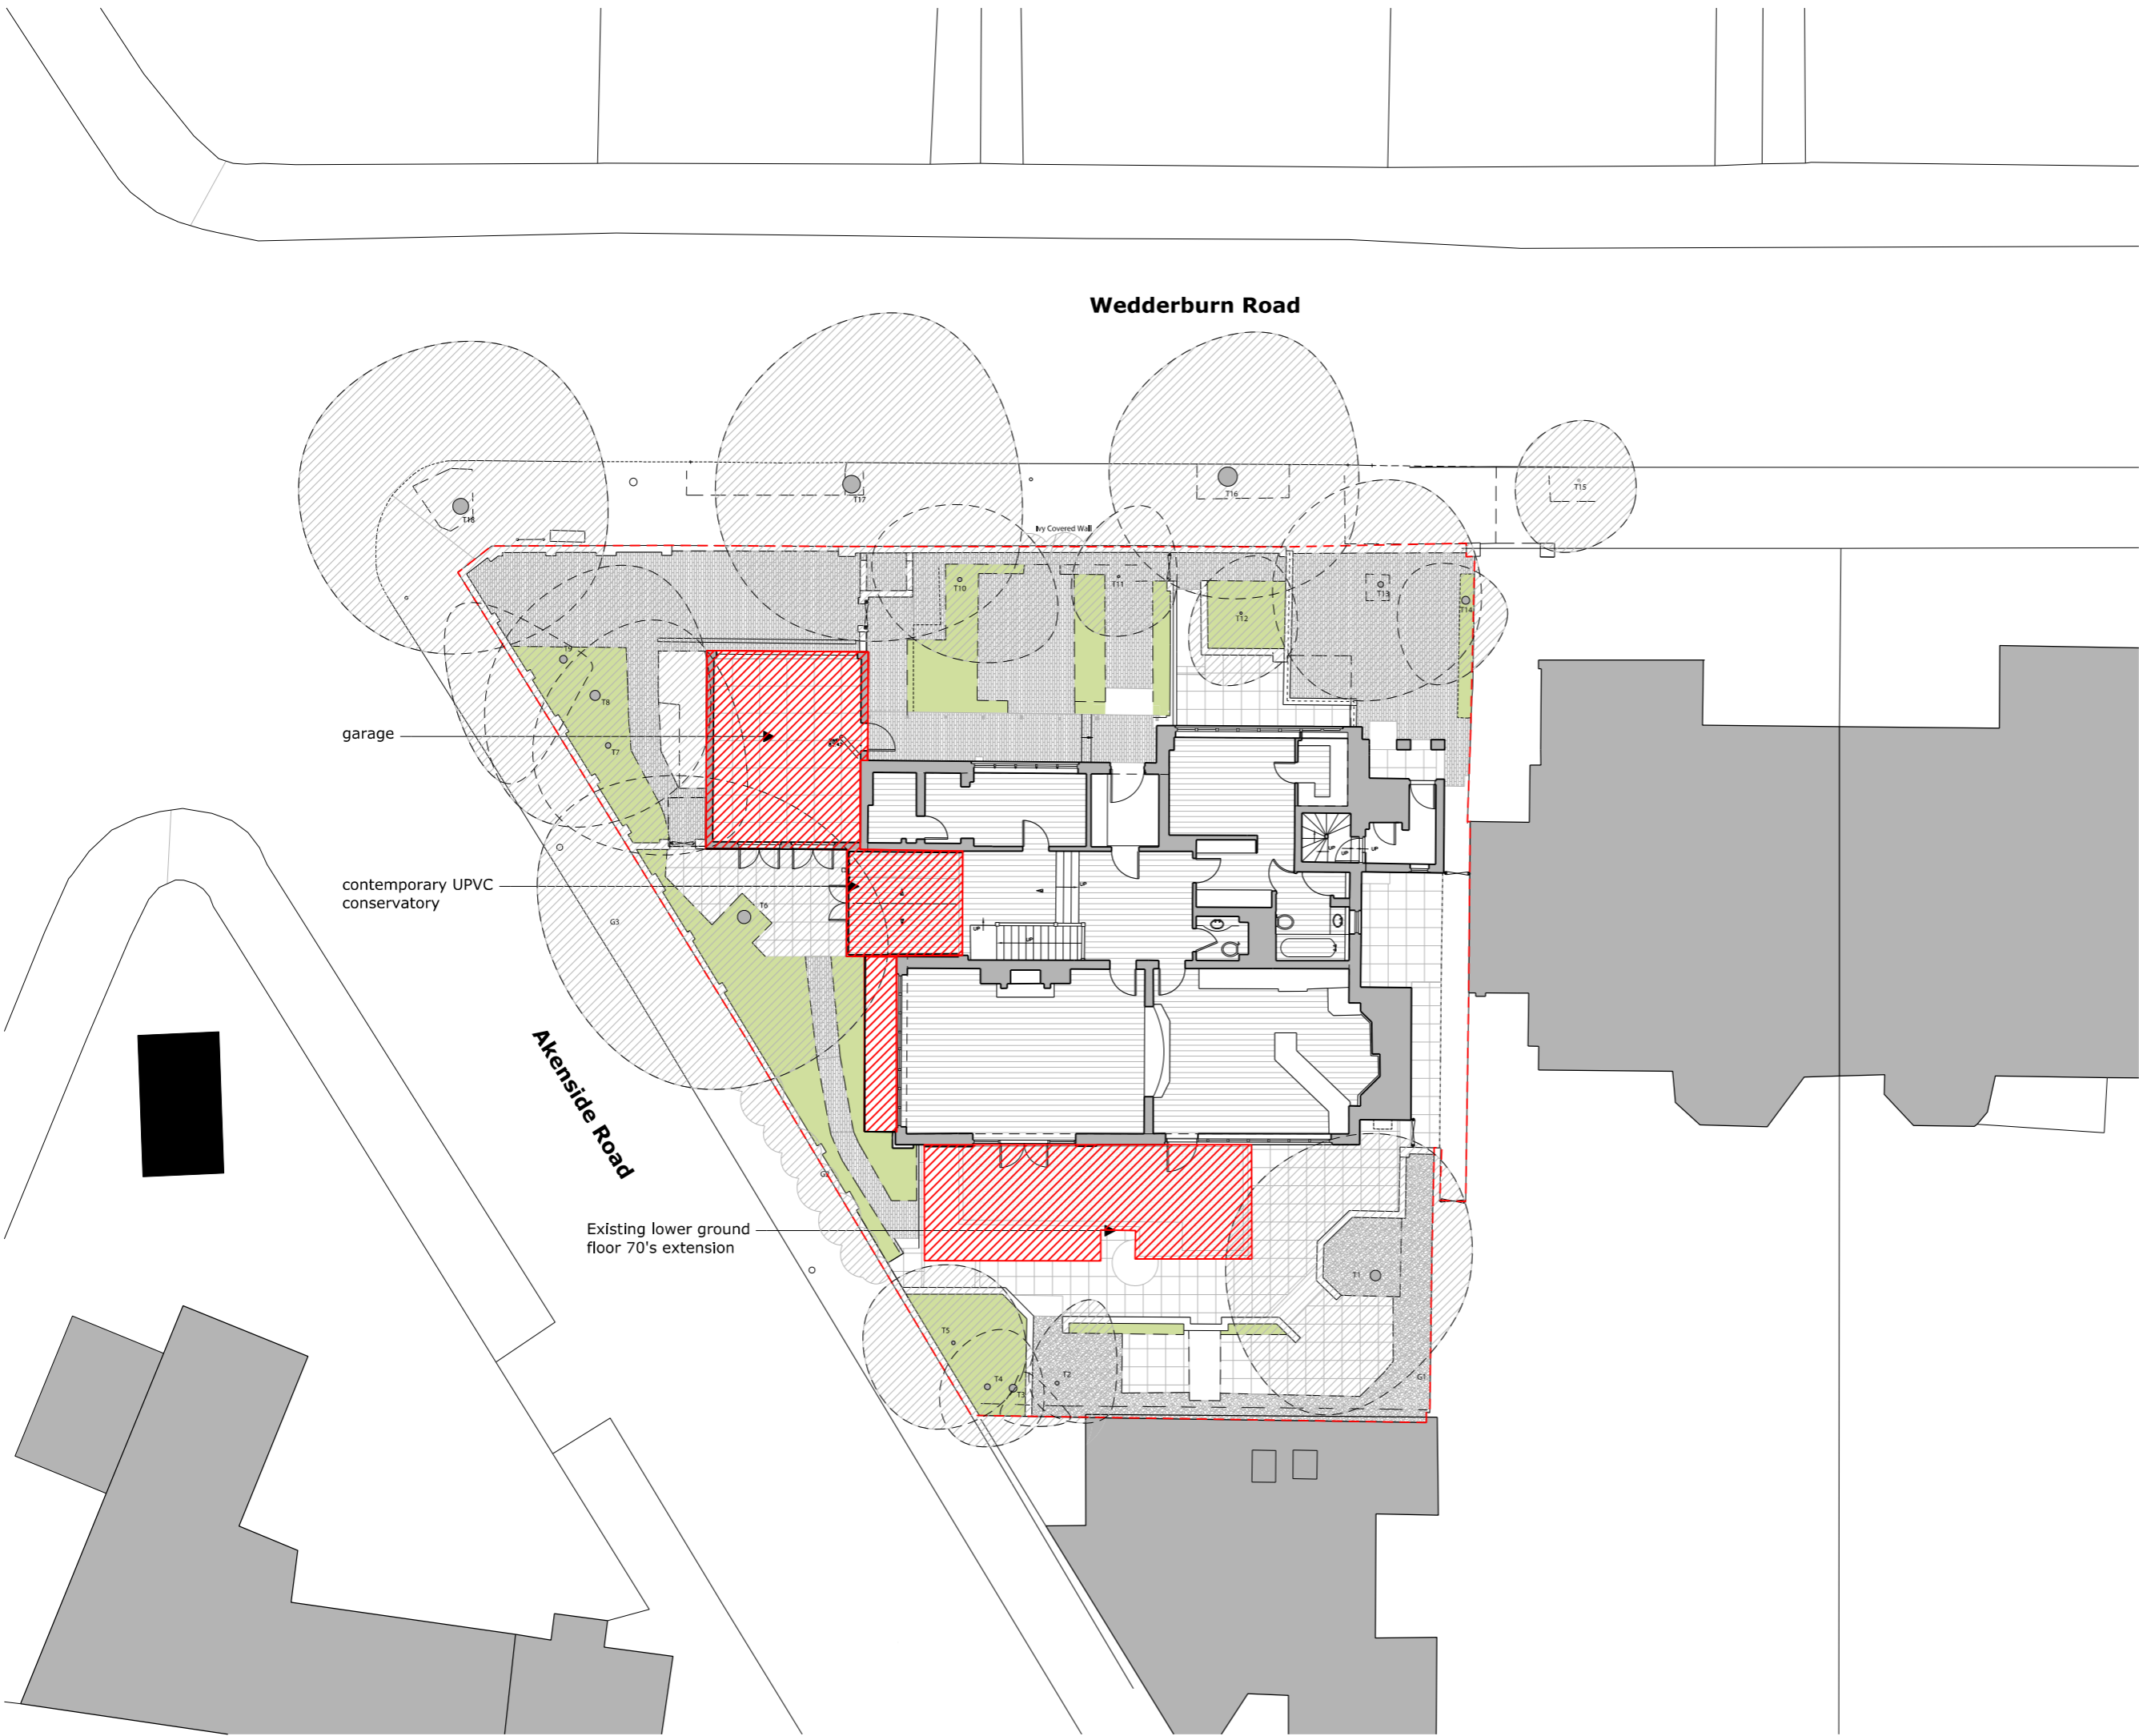

0m 1 2 3 4 5m

External Materials

WALLS
Existing and proposed in brickwork unless otherwise noted. Proposed brickwork to match existing.

FLOOR
Paving F1
Brick F2
Soft Landscaping F3
Gravel F4
Synthetic Grass F5

DOOR & WINDOWS
Existing & proposed white painted timber unless otherwise noted.

ROOFS
Tiled R1
Sealed Roof R2
Glazing R3

OTHER
All railing to be black painted metalwork with traditional details.

TREES
(to be read in conjunction with Tree survey and assesment)

Root Protection zones

Canopy

P1 31/10/13 Planning
Rev Date Note

Services

Structures

Fluid

Client
Dan & Susie Wagner
15, Wedderburn Road, London NW3 5QS

Project title
Wedderburn Road

Drawing Title
Existing Section aa

Scale @ A3
1:100

Project No. 180	Drawing no. 200	Revision P1
---------------------------	---------------------------	-----------------------

Status Planning	Date 31.10.13
---------------------------	-------------------------

Clive Sall Architecture Ltd.
2 Providence Yard
Ezra Street
London E2 7RJ
Copyright CLIVE SALL ARCHITECTURE LTD

