


Existing Ground Floor Plan (Ramp)
 Scale 1:50


	Project:	Title:	Scale: 1:50
	Proposed extension at 44-46 Mill Lane Cricklewood NW6 1NJ	Existing Ground Plan	Date: Nov 2013
			Drawn by: KG
			Drawing No.: 1558 -15
239 Western Road, Southall, Middx, UB2 5HS 020 8571 1369			

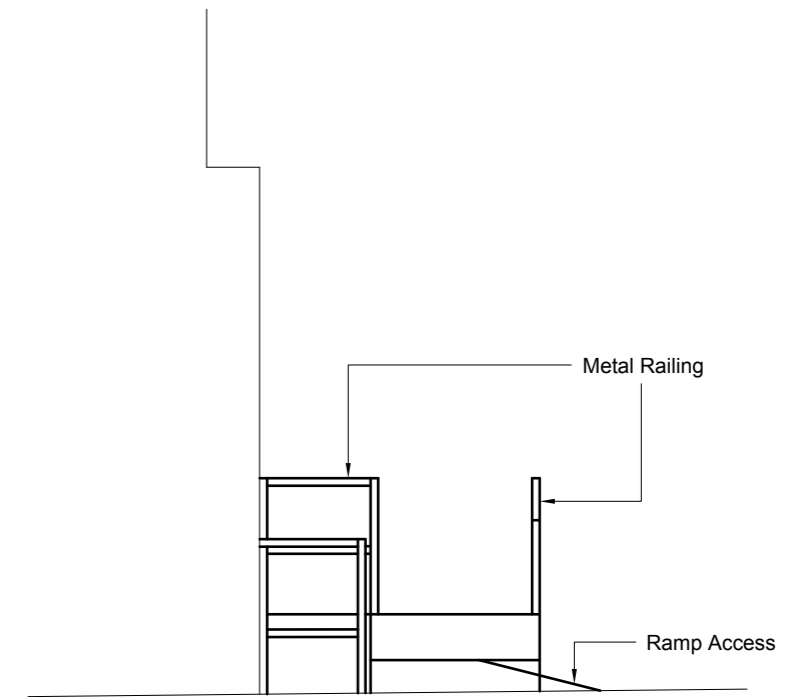

Existing Front Elevation (Ramp)
Scale 1:50




Existing Front Elevation (Ramp)
Scale 1:50

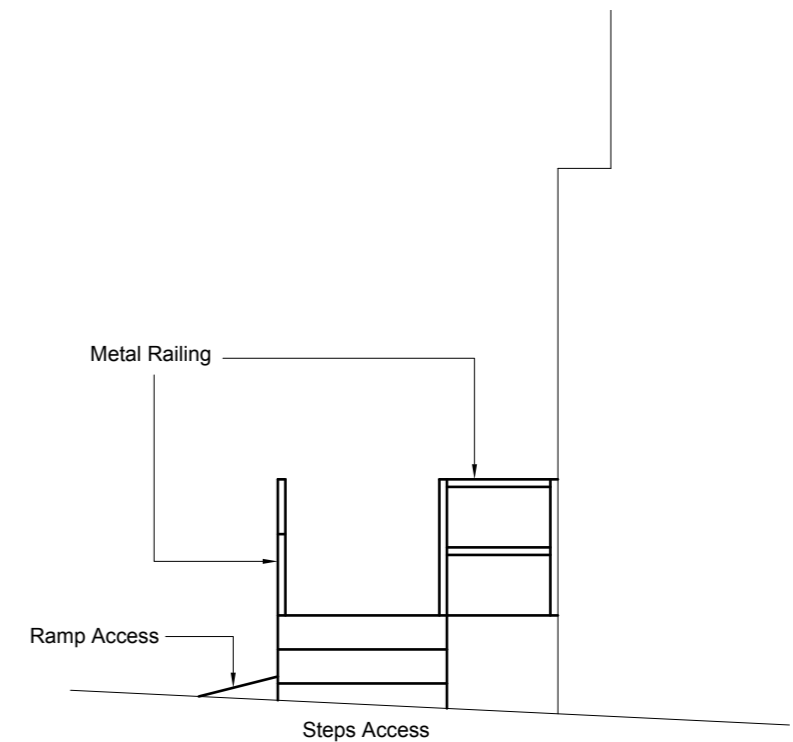

Existing Front Elevation (Ramp)
Scale 1:50

	Project:	Title:	Scale: 1:50
	Proposed extension at 44-46 Mill Lane Cricklewood NW6 1NJ	Existing Elevations	Date: Nov 2013
			Drawn by: KG
			Drawing No.: 1558 -16
239 Western Road, Southall, Middx, UB2 5HS 020 8571 1369			

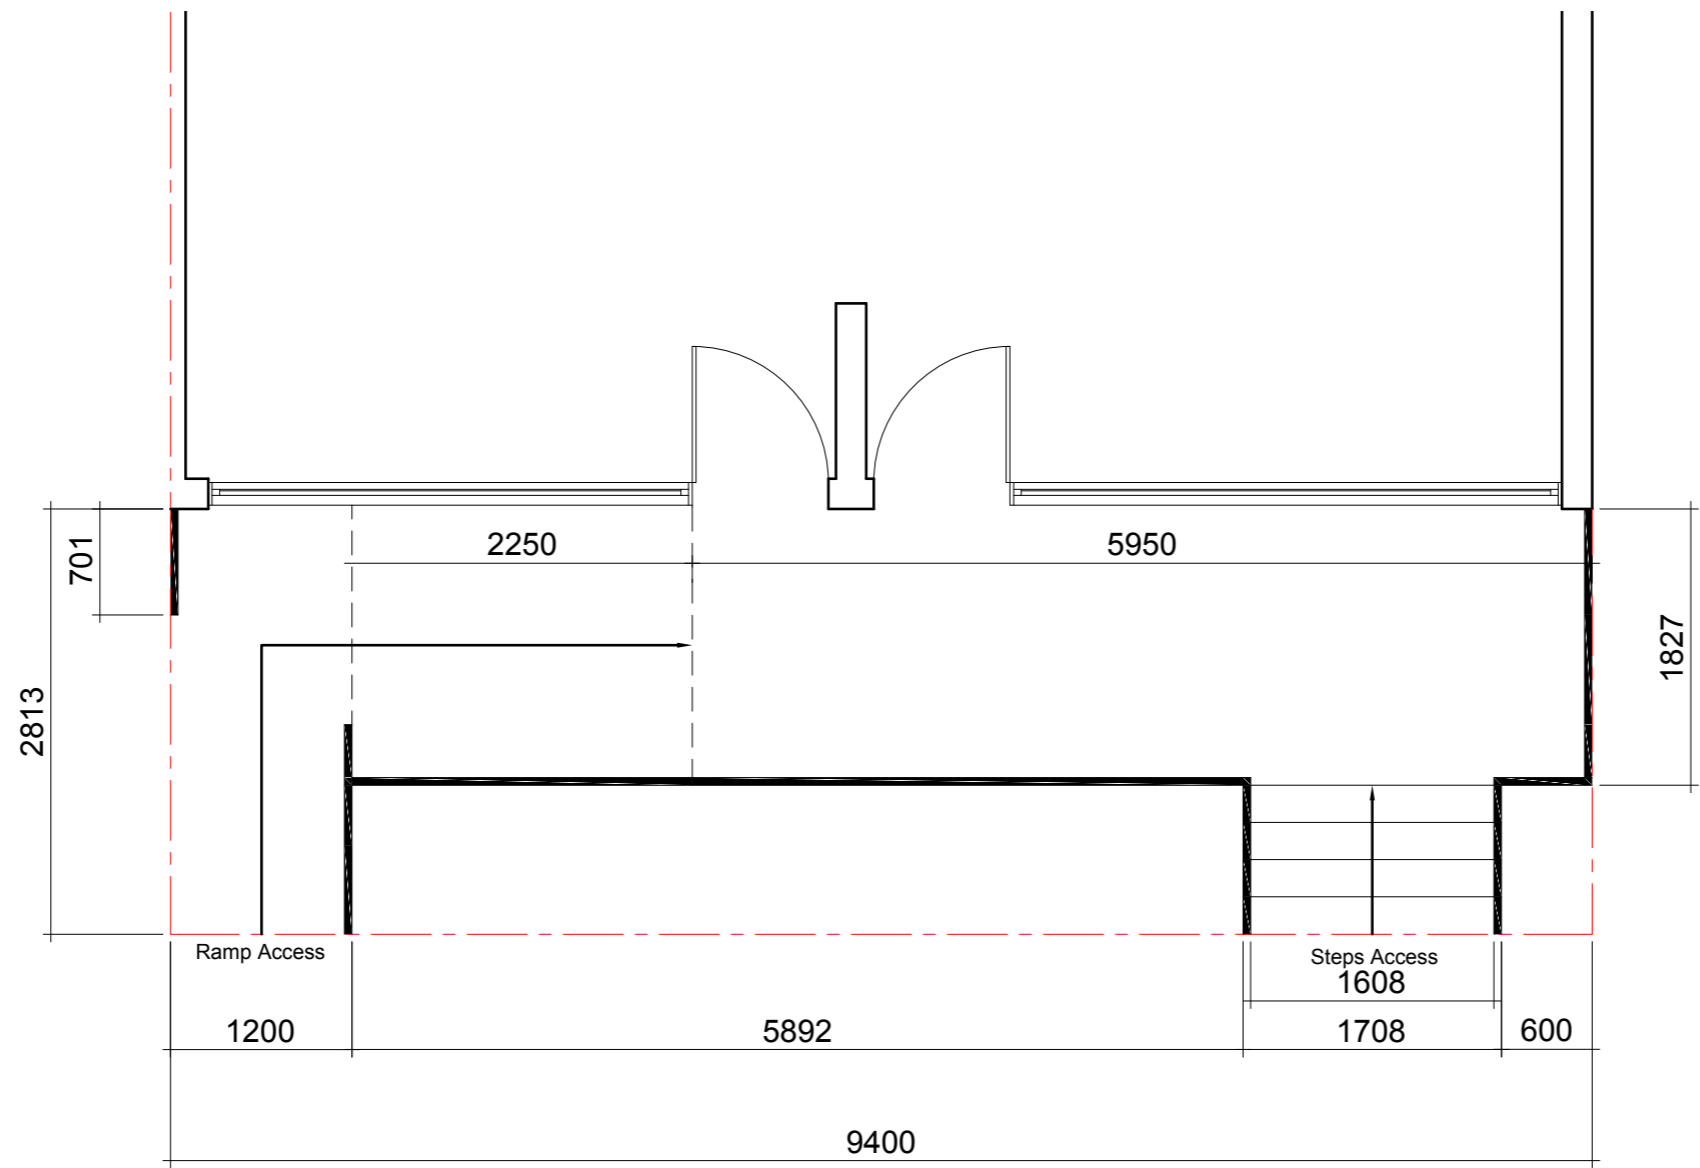


Proposed Ground Floor Plan (Ramp)
Scale 1:50

	Project:	Title:	Scale: 1:50
	Proposed extension at 44-46 Mill Lane Cricklewood NW6 1NJ	Proposed Ground Plan Option 1	Date: Nov 2013
			Drawn by: KG
			Drawing No.: 1558 -17 Rev A - 06.14
239 Western Road, Southall, Middx, UB2 5HS 020 8571 1369			



Proposed Front Elevation (Ramp)
Scale 1:50

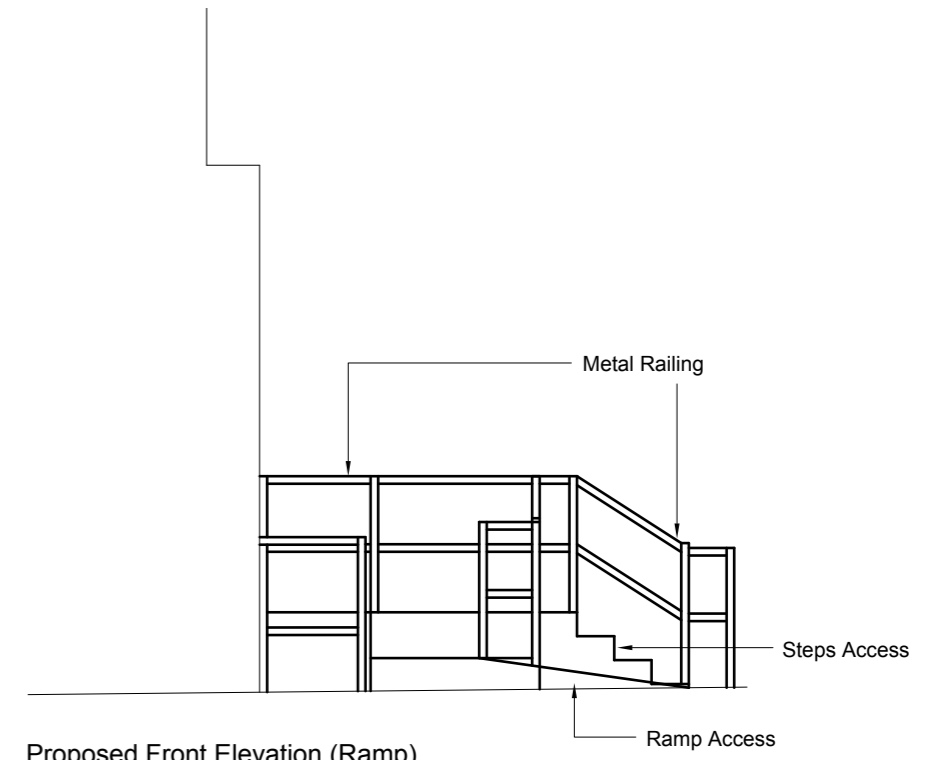

Proposed Front Elevation (Ramp)
Scale 1:50



Proposed Front Elevation (Ramp)
Scale 1:50

	Project:	Title:	Scale: 1:50
	Proposed extension at 44-46 Mill Lane Cricklewood NW6 1NJ	Proposed Elevations Option 1	Date: Nov 2013
			Drawn by: KG
			Drawing No.: 1558 -18 Rev A - 06.14
239 Western Road, Southall, Middx, UB2 5HS 020 8571 1369			