





FRONT ELEVATION (SOUTH)

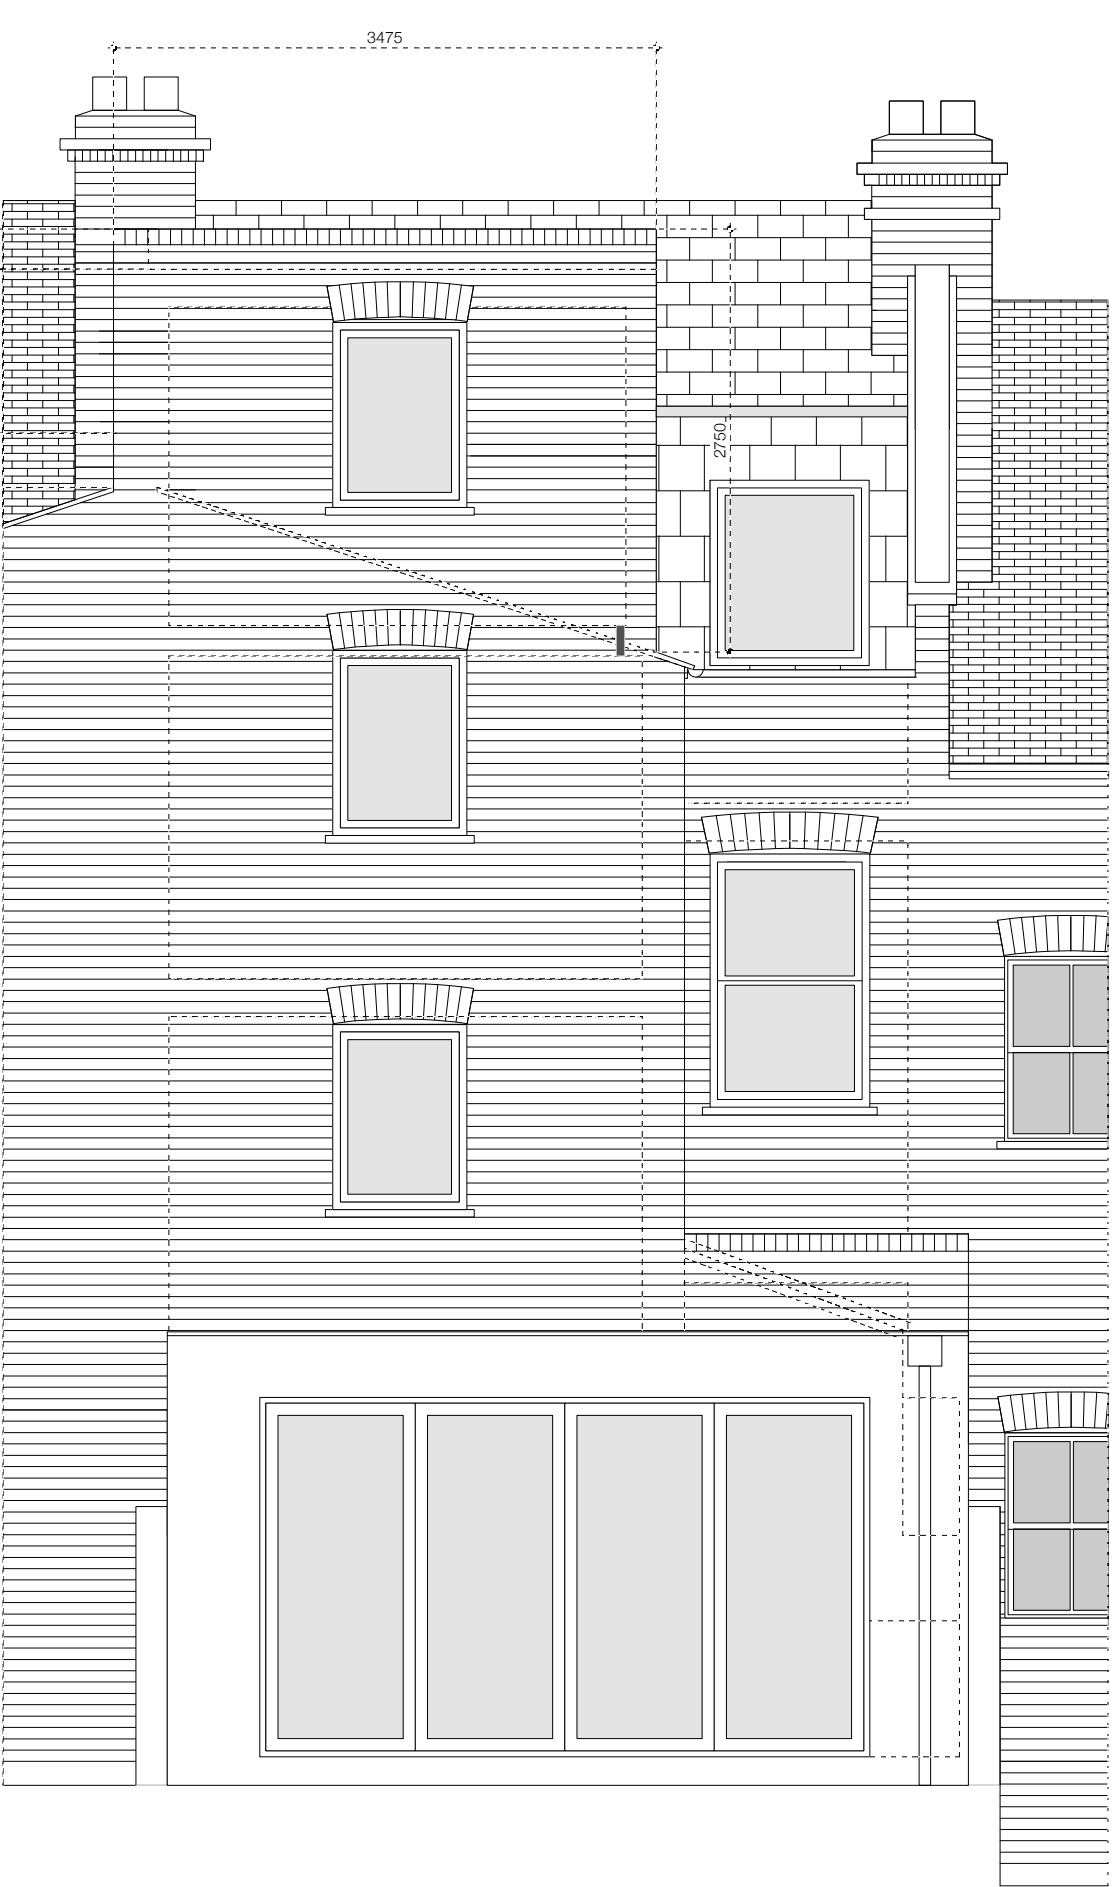

REAR ELEVATION (NORTH)

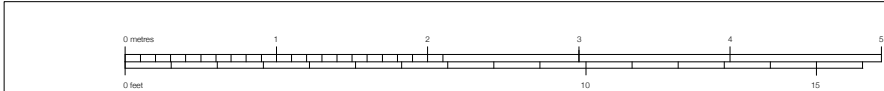

REVISIONS A 02 Jul 14 Removed third floor over main house and enlarged bedroom five
B 04 Jul 14 Altered dimensions

1235.18b	PETER BELL & PARTNERS ARCHITECTS 44 DALE STREET LONDON W4 2BL
	42 COTLEIGH ROAD LONDON NW6 2NP
	ELEVATIONS AS PROPOSED
	t 020 8994 3023 m 07967 971 639 scale 1:25 @ A1 & 1:50 @ A3 11 June 2014