



Filename  
Xref's within this file  
Do NOT scale from this drawing (except where this drawing supports a planning application).  
This drawing is copyright and must not be used, copied, altered for any purpose other than it was issued without the written permission of the copyright holder.  
No responsibility will be accepted for the extraction of digital information for any purpose whatsoever.  
The Contractor is to check all dimensions on site and report any discrepancies to the Architects prior to commencing work.  
All details shown on this drawing are based upon typical site conditions. No responsibility can be accepted for abnormal conditions unless reported to the Architects, so that design amendments may be considered.  
All works, materials and products are to be used in accordance with current British Standards, Agrement Certificates and Manufacturers printed instructions.  
It is the Contractors responsibility to notify Building Control or Approved Inspector and ensure all inspections are undertaken at the required stages.  
Issue Date  
Status  
**PLANNING**

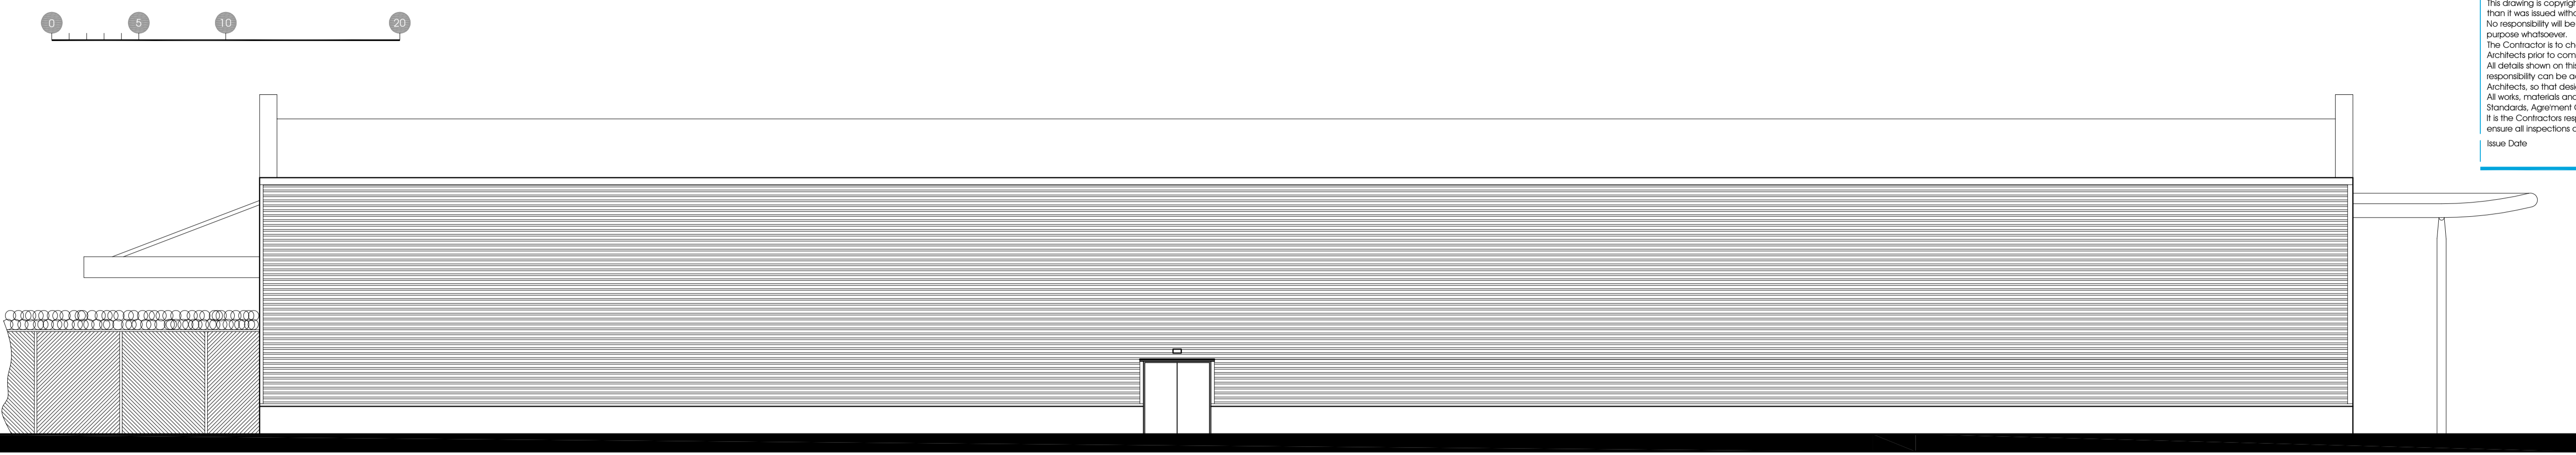

existing south elevation facing service road & London Underground  
scale 1:100 @ A1

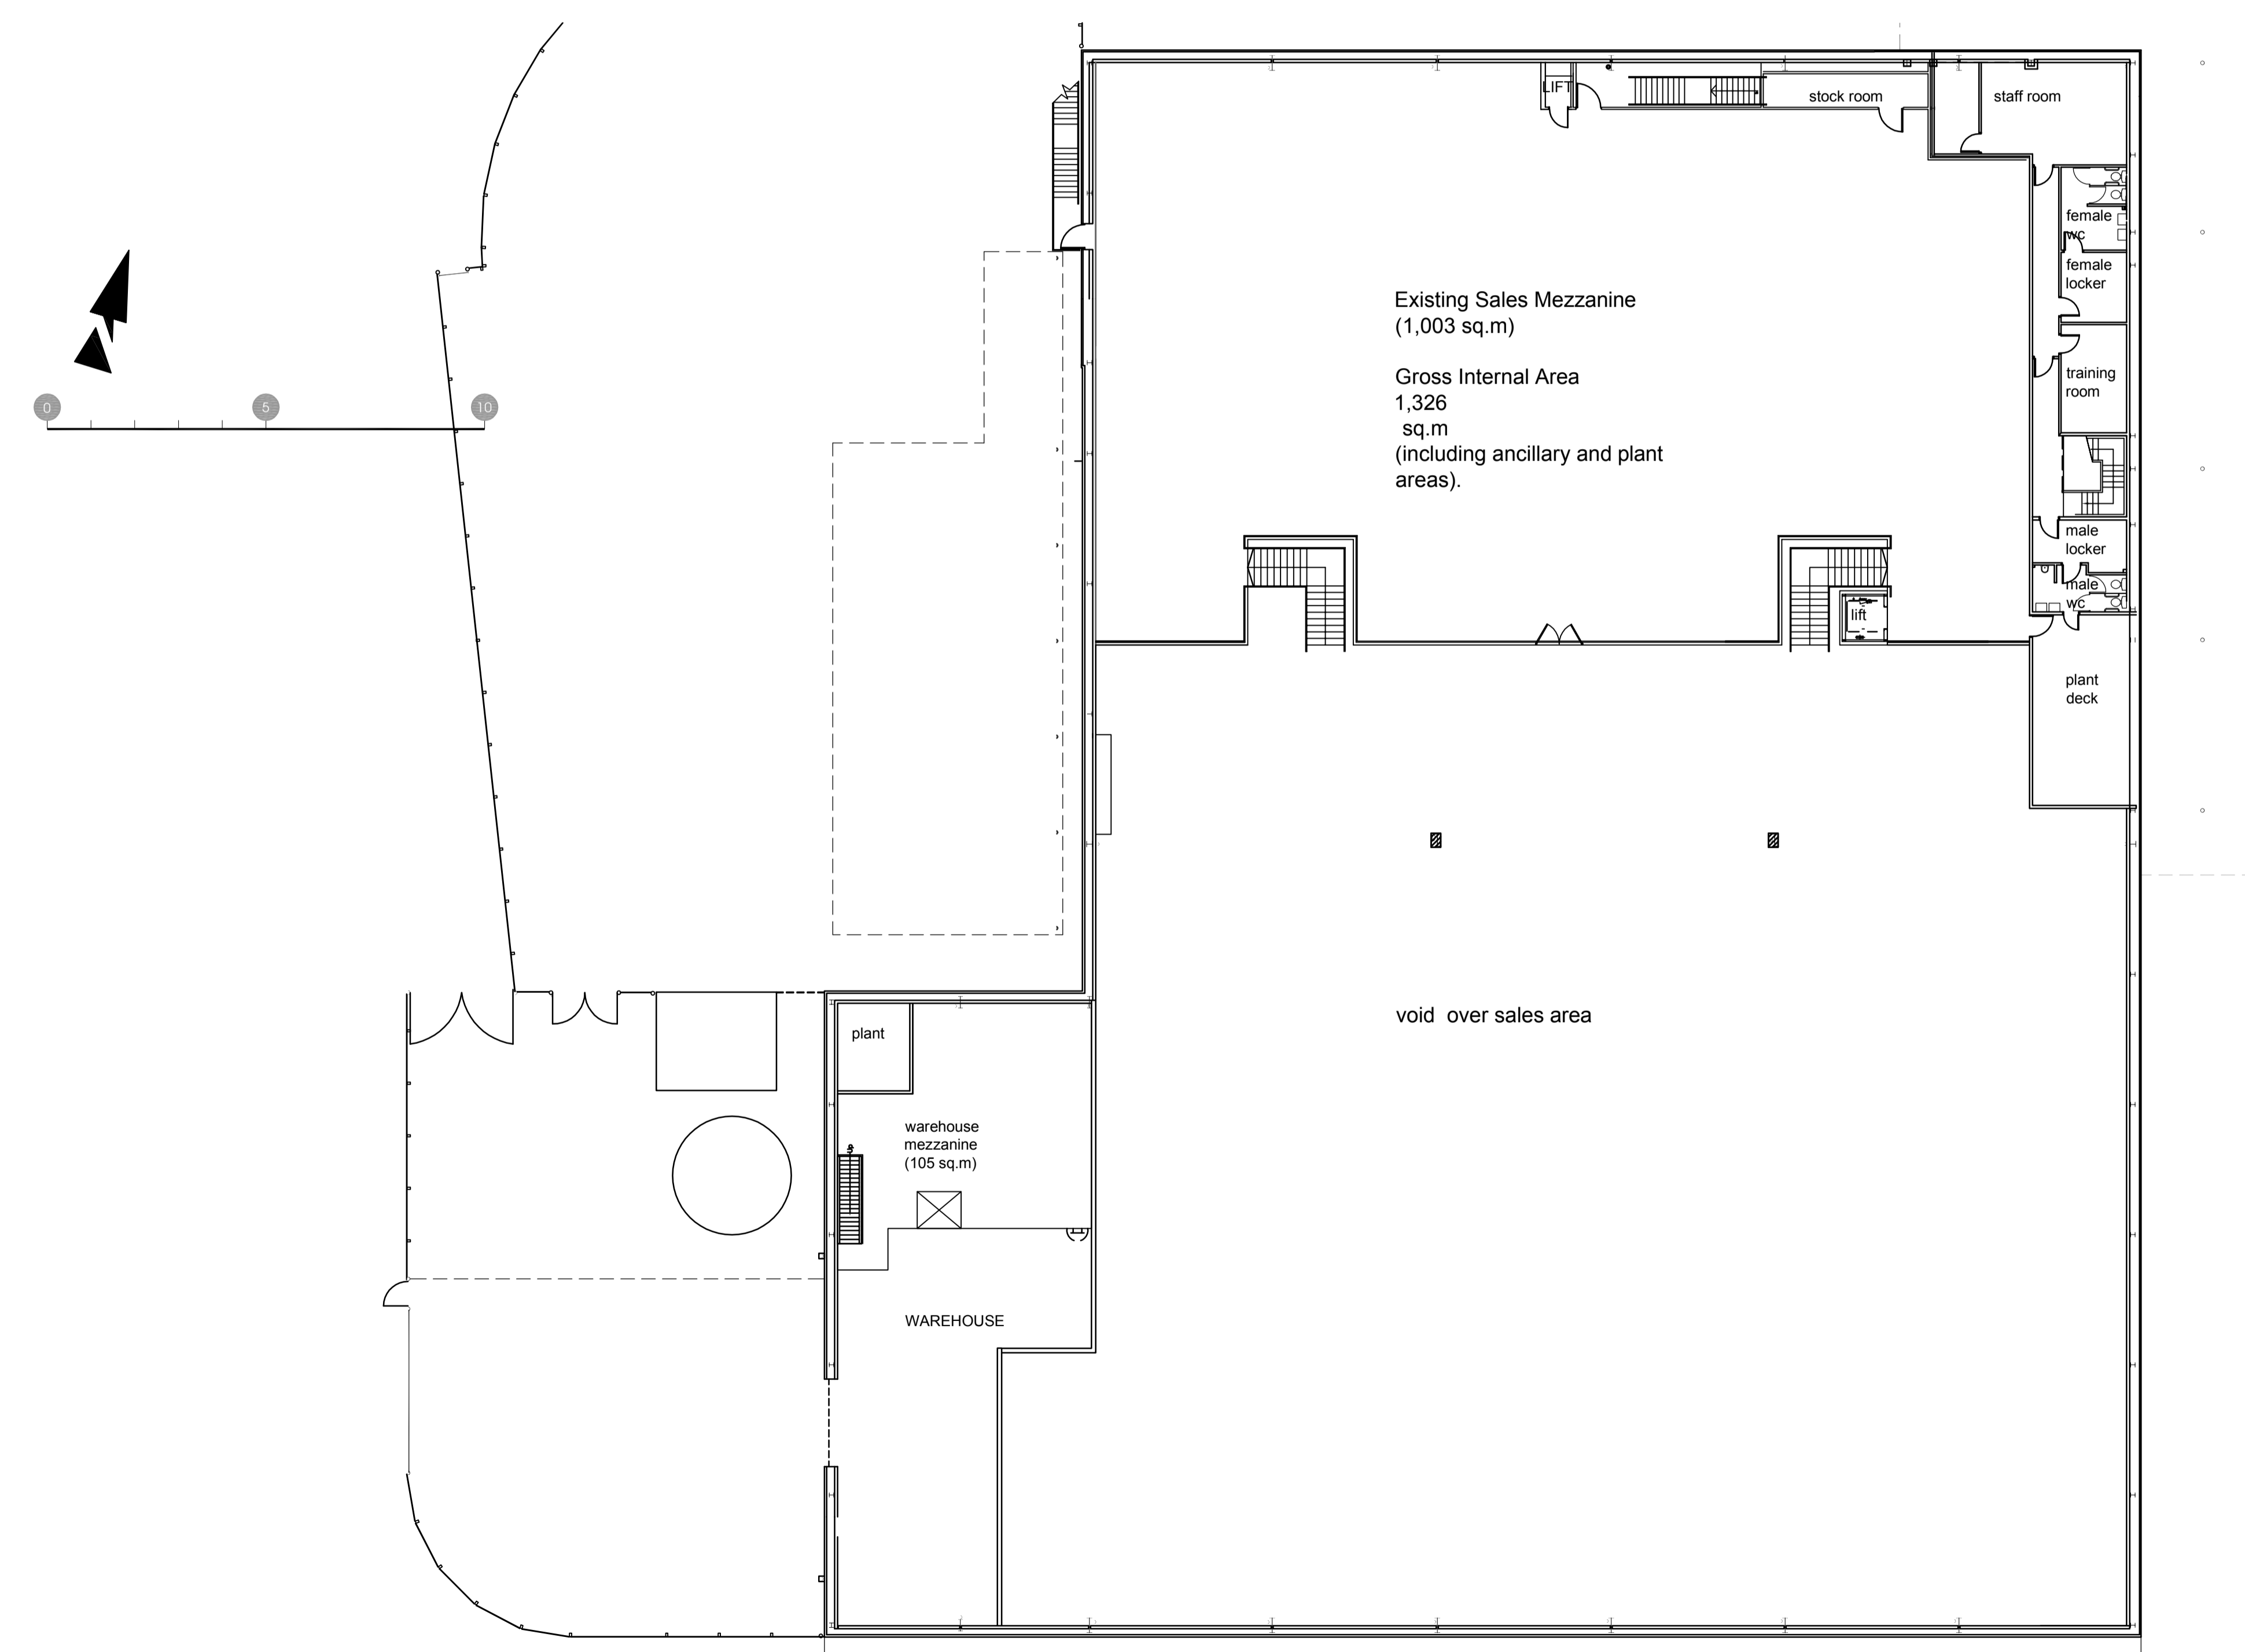

existing first floor (mezzanine plan)  
scale 1:200 @ A1



Client  
**HOMEbase LTD**  
Project  
**PROPOSED MEZZANINE EXTENSION**  
**HOMEbase**  
**BLACKBURN RD off FINCHLEY RD**  
**LONDON NW3 6LU**  
Drawing  
**EXISTING FIRST FLOOR & SOUTH ELEVATION**



11 EASBY RISE EYE  
PETERBOROUGH PE6 7TX  
T 01733 222899 F 01733 222105  
E design@pmmarchitecture.co.uk W www.pmmarchitecture.co.uk  
pmm architecture ltd  
Drawing No.  
**4027 P03**  
Scale  
1:100 / 1:200 @ A1  
Revision  
Date  
MAY 2014