
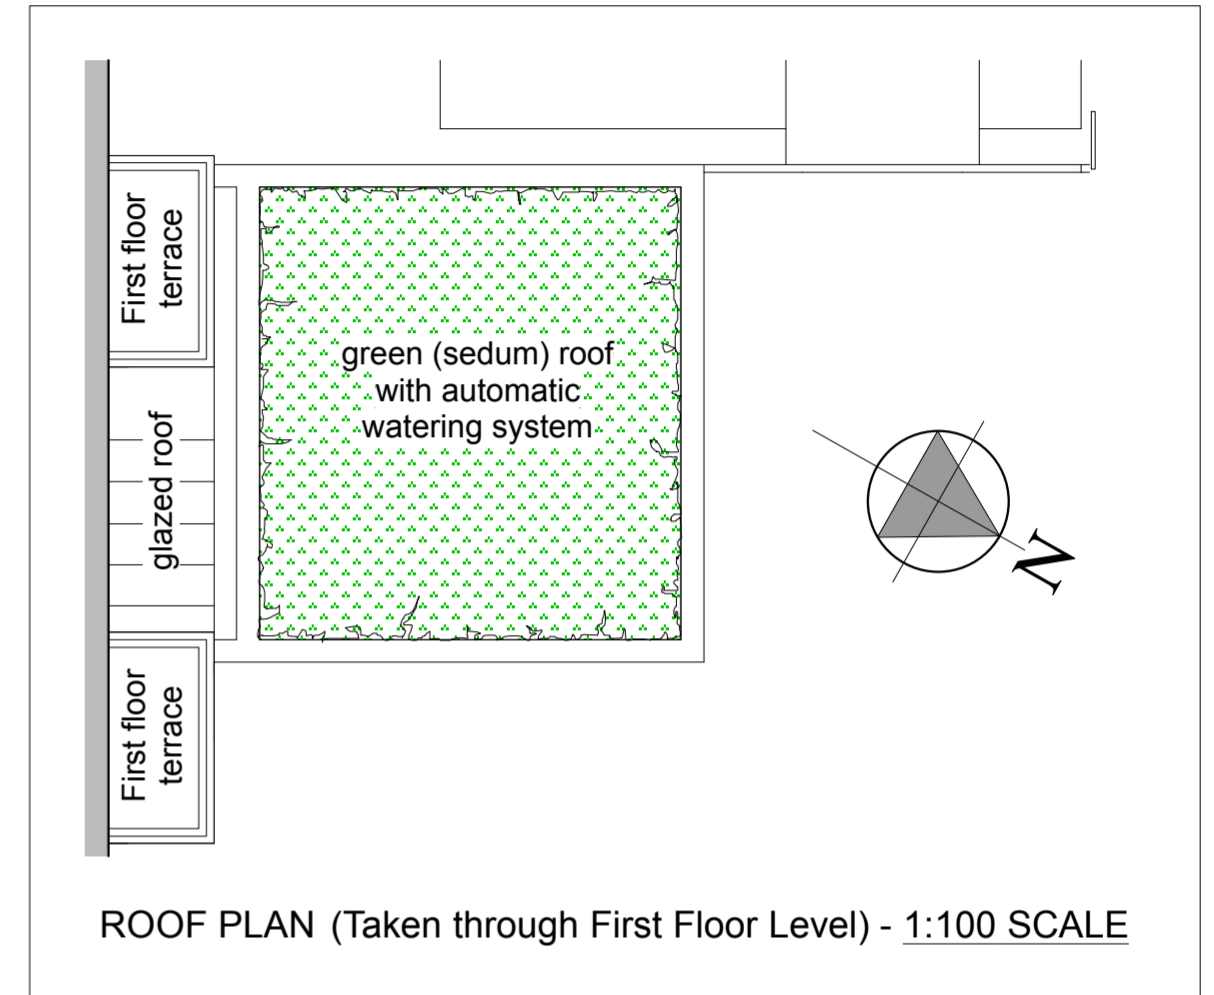
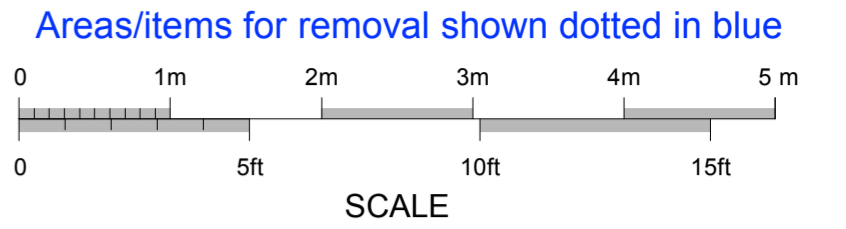


# 7-9 POND STREET NW3 - PROPOSALS

1:50 @ A2

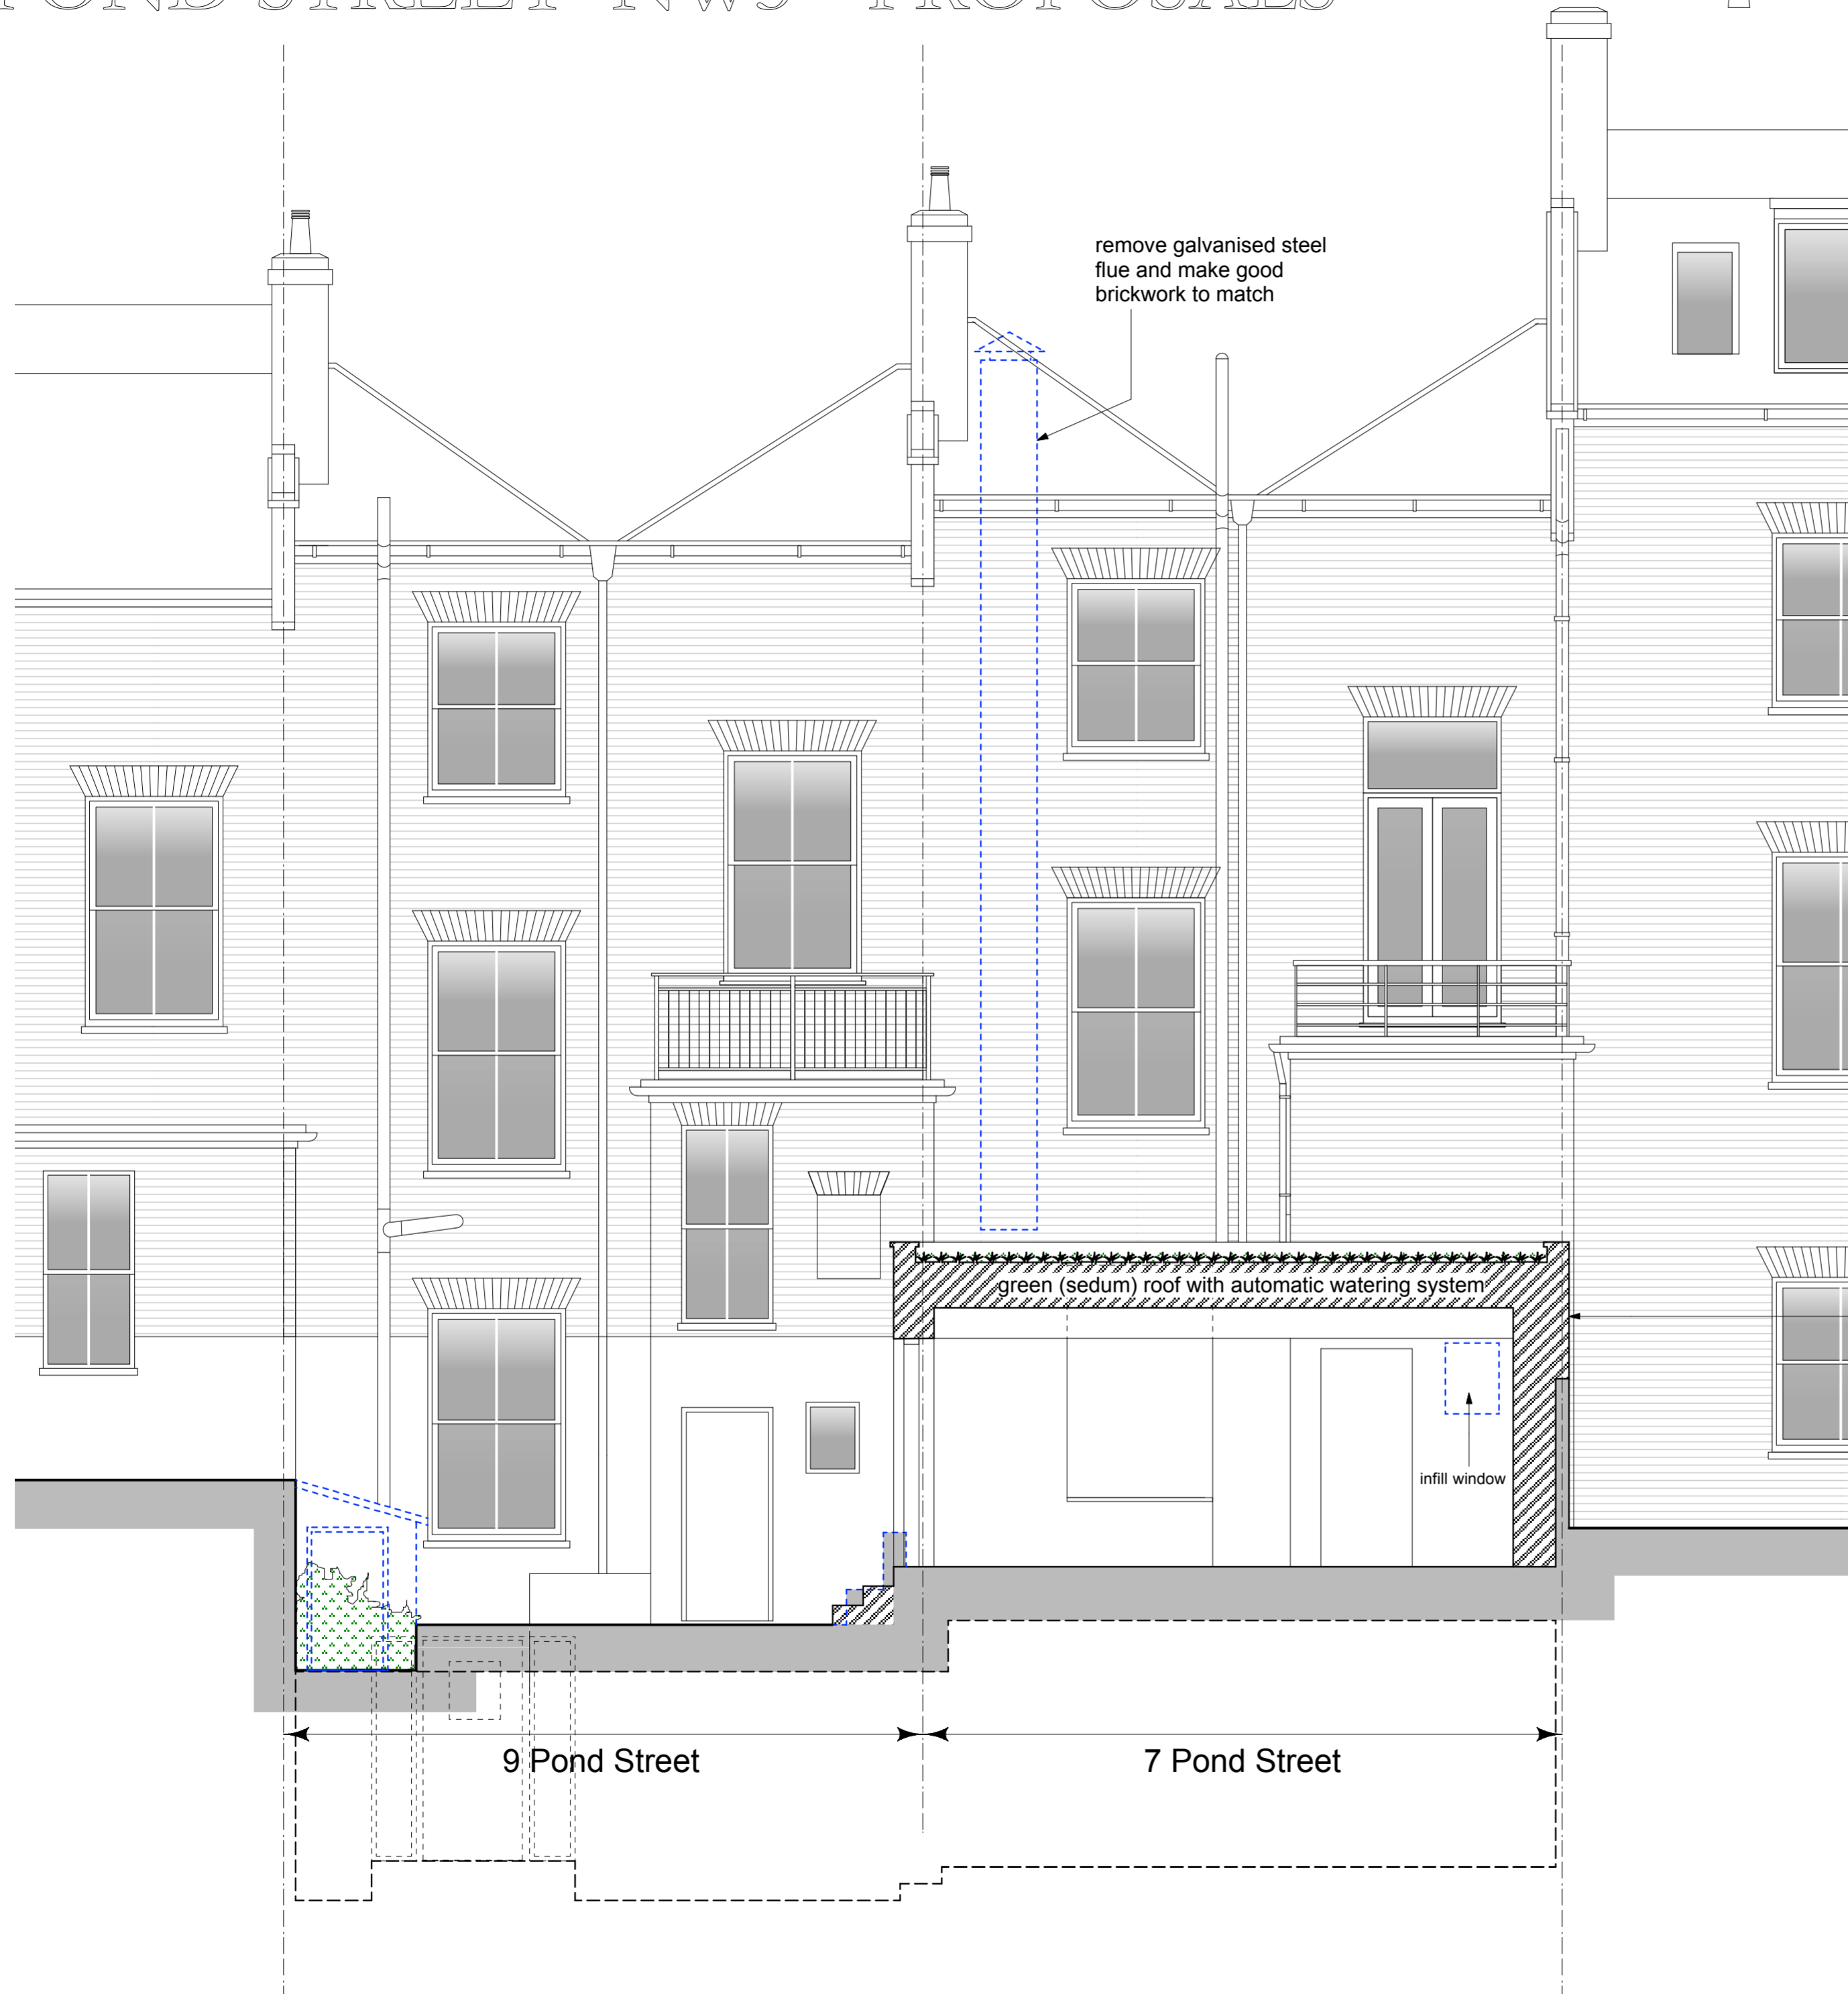

reclaimed brickwork finished to match existing brick boundary wall

**Brod Wight**  
ARCHITECTS

TEL 020 7722 0810 FAX 020 7722 0939 E MAIL office@brodwight.co.uk WEB www.brodwight.co.uk  
75 Haverstock Hill London NW3 4SL

7/9 POND STREET, LONDON NW3  
REAR ELEVATION + ROOF PLAN - PROPOSALS 1036-AP1-04

Date May 2014 Scale 1:50@A2 This drawing is copyright Revisions