



Ordnance Survey, (c) Crown Copyright 2014. All rights reserved. Licence number 100022432

**SITE LOCATION PLAN - Scale 1:1250 N.B - Grid =10m 1**

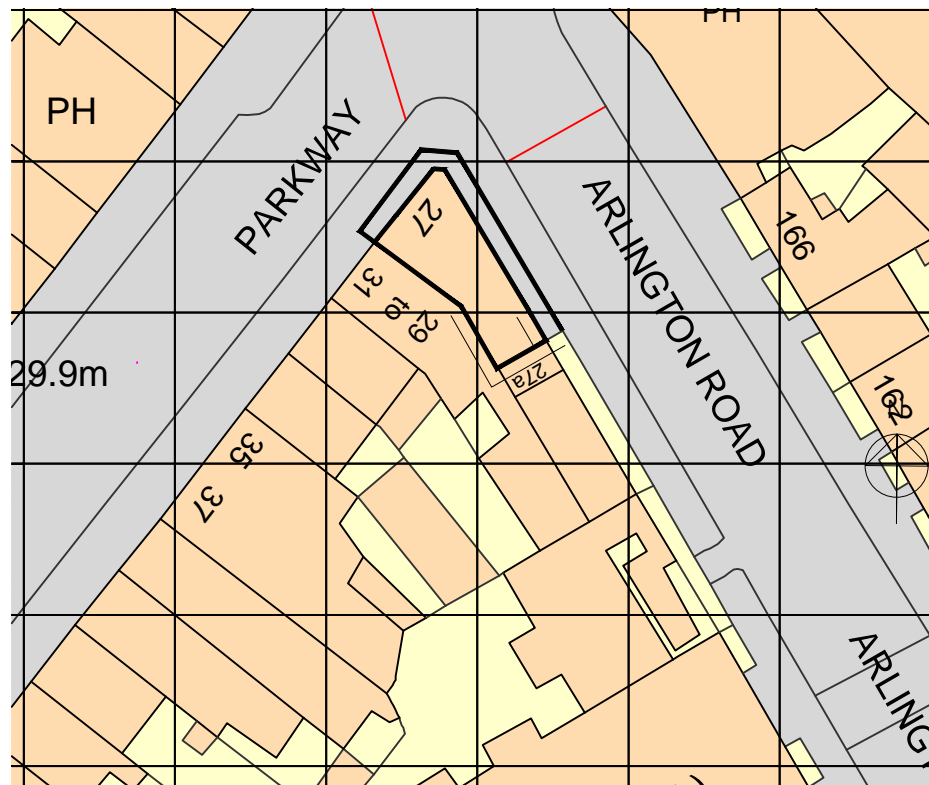

**BLOCK PLAN -Scale 1:500 N.B - Grid =10m 2**

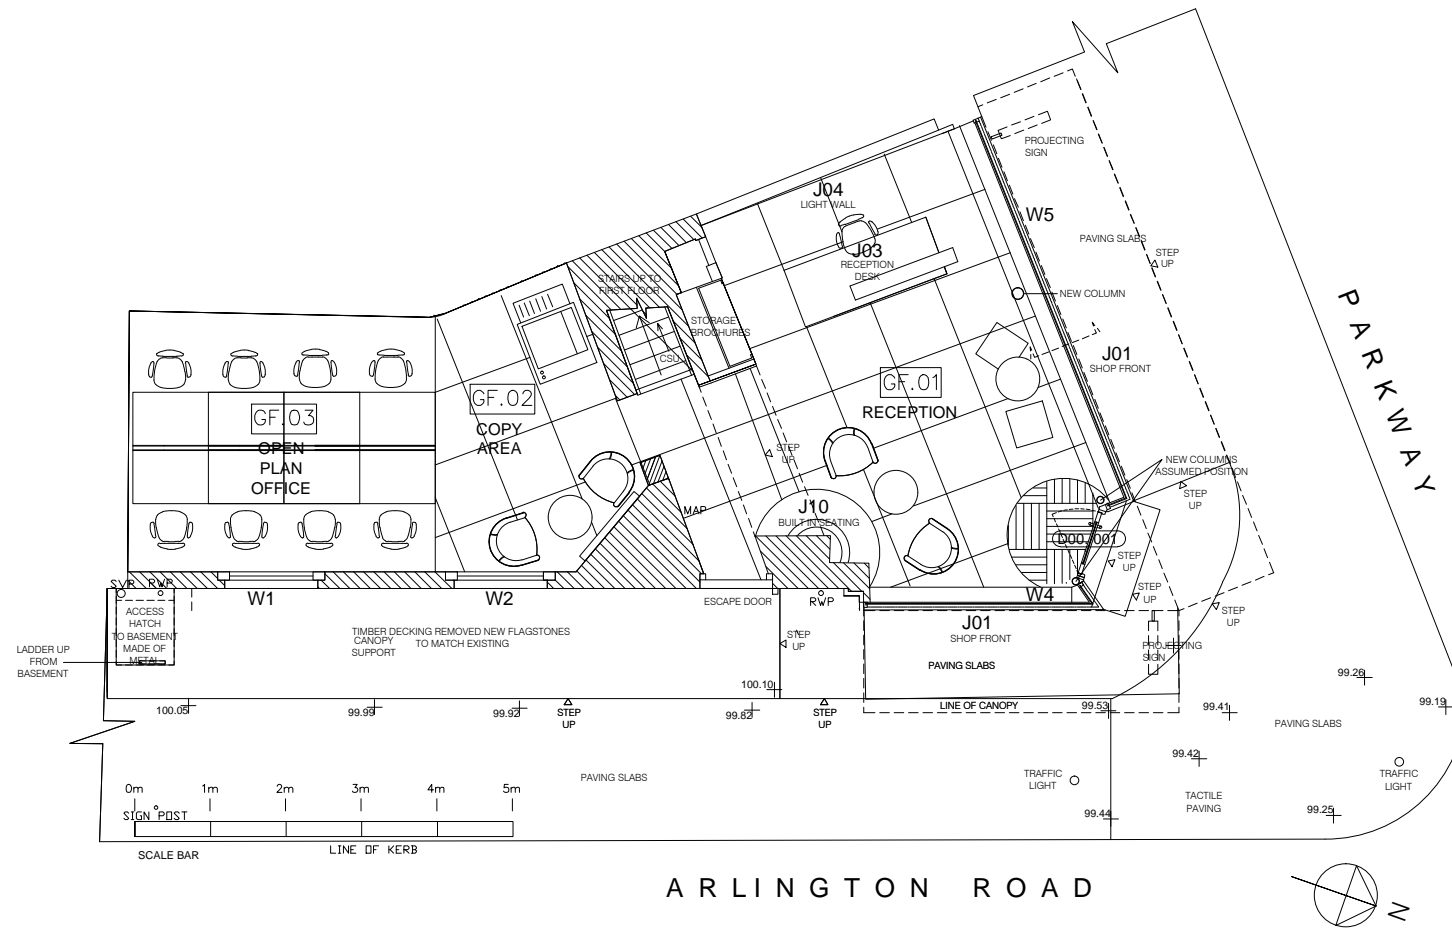

**PROPOSED GROUND FLOOR PLAN -Scale 1:100 3**

Rev. Date	Comments
A 29.05.2014	PLANNING
# 04.03.2014	PLANNING

Where no dimensions are given drawings should not be scaled and the matter should be referred to Ann MacDonald Interiors

Should dimensions or details on these drawings conflict precedence shall be given to the larger scale drawings.  
Where this drawing relates to existing buildings or completed construction the contractor shall check that there is no conflict between actual building dimensions and drawing dimensions.

In the event of conflict between this drawing and subcontractor's working drawings for relevant building components the subcontractor's drawing shall take precedence.

Such conflicts noted above shall be reported immediately AMI

It is forbidden to reproduce this drawing in part or full without the written permission of AMI  
All Dimensions are in Millimetres unless otherwise stated.

**ami**  
Consulting Limited

Tel: +44(0)7771 737042  
Email: ann@amiconsulting.co.uk

Client MARSH & PARSON

Project 27 PARKWAY  
CAMDEN, LONDON, NW1 7PN

Title SITE LOCATION  
PLAN

Scale 1:1250/1:500/ 1:100

Date 11/02/14

Issue status

PLANNING

Drawing Number / Rev.

14.9090.00 / PL01-SITE PLAN A