


Garage brought forward as previous application with new painted timber garage door

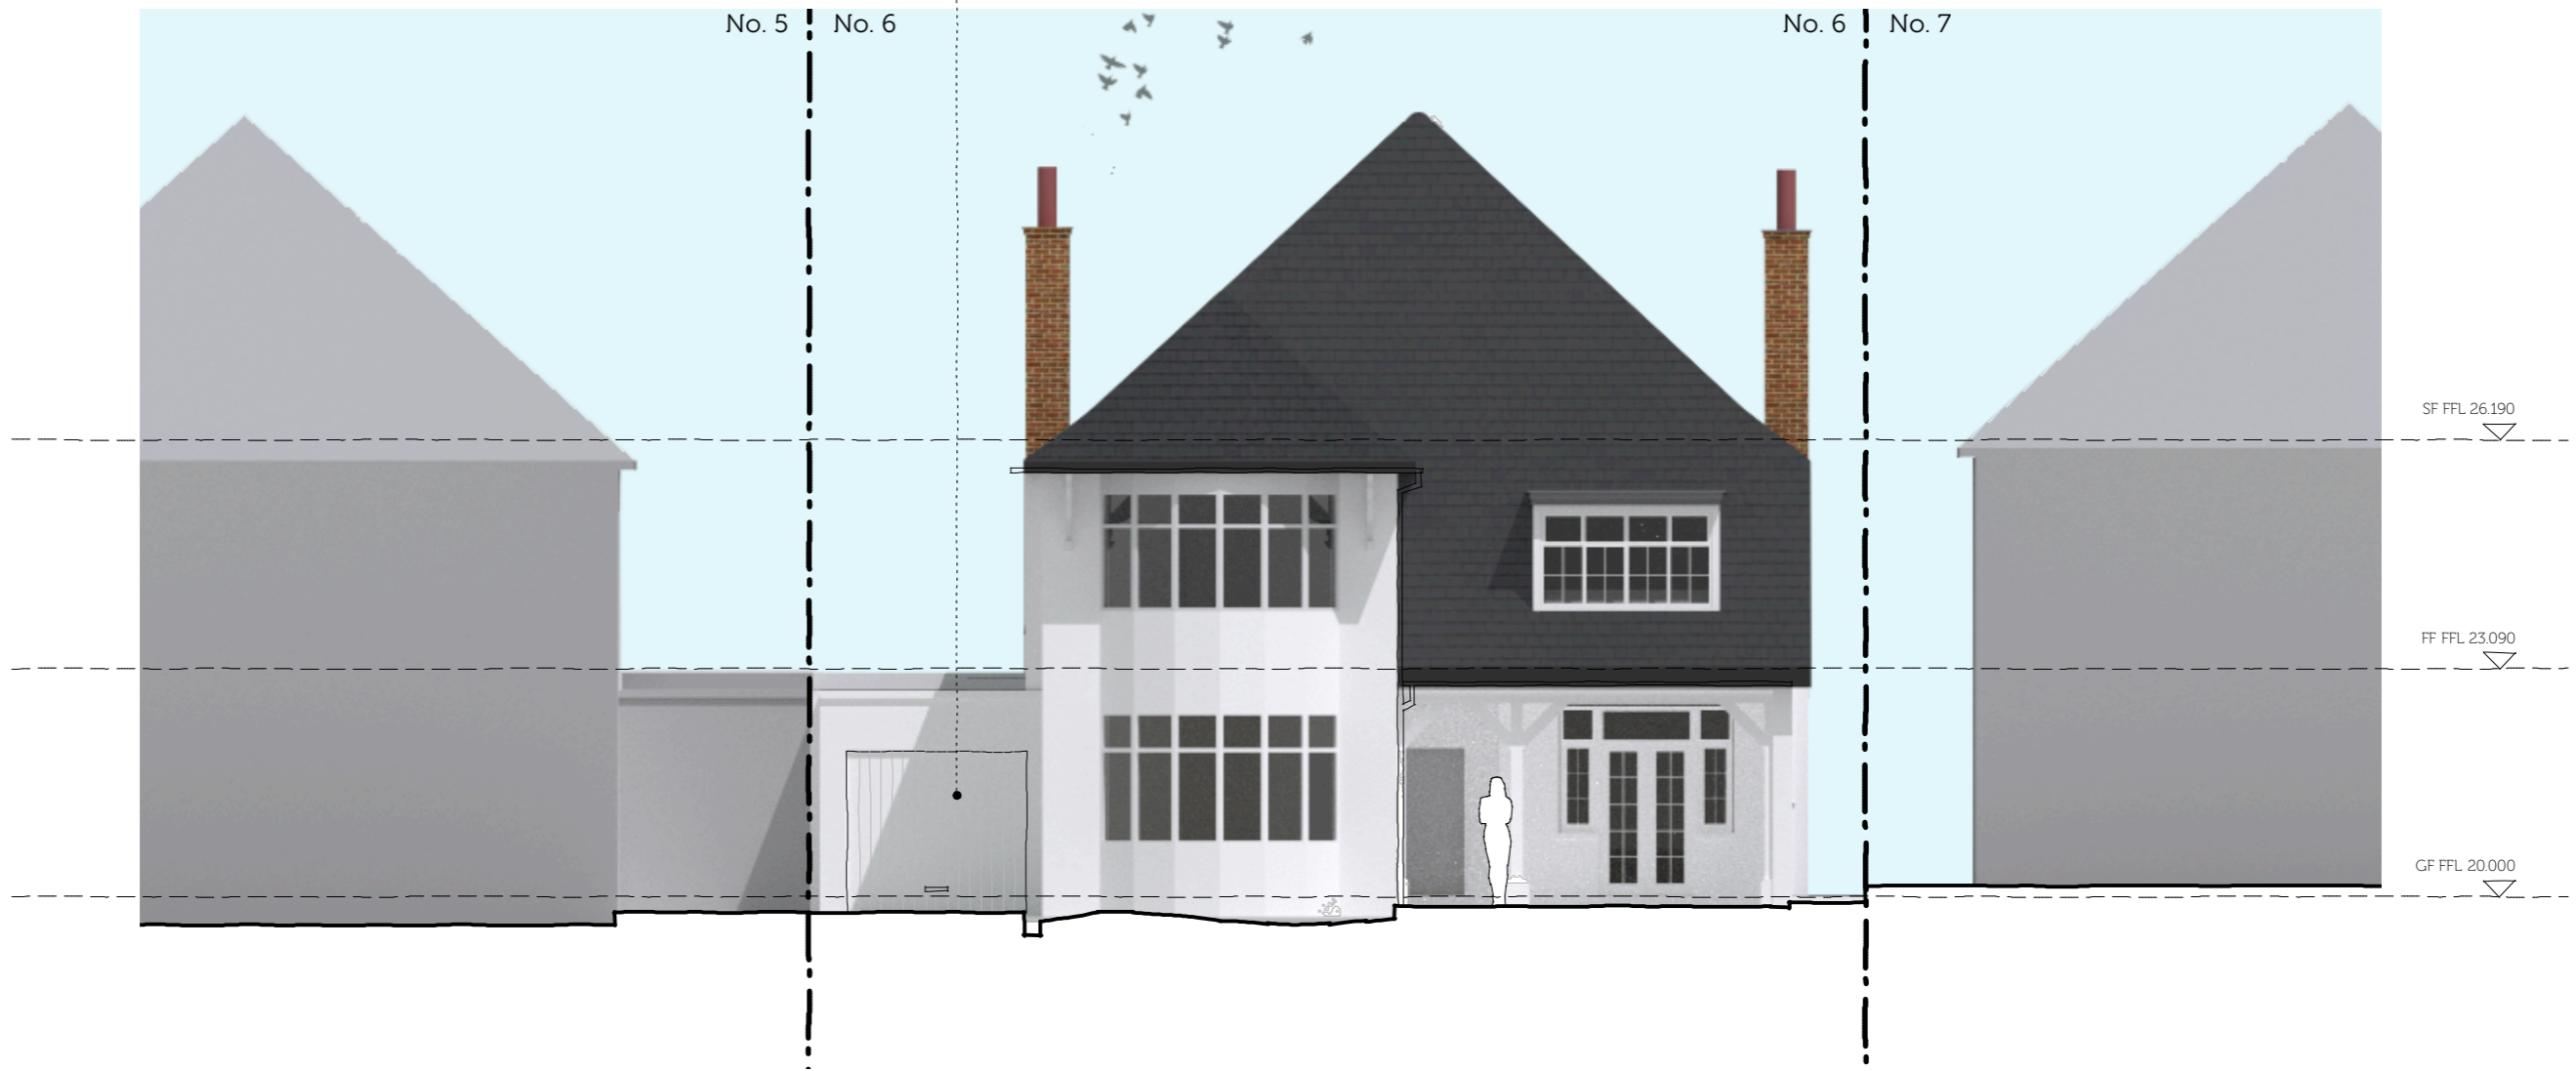

South Elevation



Scale 1:100 @ A3 / 1:50 @ A1

**General notes**

1. All work subject to planning permission being granted
2. All structural elements to structural engineers details and specifications.
3. All work to comply with relevant british standards and building regulations requirements.
4. All work subject to Party Wall agreement
5. Do not scale from this drawing use figured dimensions only all dimensions are to be checked on site.
6. Report any discrepancies, drawing errors and omissions to the architect immediately.

**Revisions:**

P - PLANNING SUBMISSION 27/6/2014

**Project title and client:**

**6 Holly Lodge Gardens**  
Highgate, London, N6 6AA

for: Nick Friedlos and Julia Cooper

**Drawing No:**

**1326-P07**

Drawing title:  
Proposed Elevations  
South (front)

Date:  
18/6/14

Drawn:  
JM

Checked:  
AP

Scale and size:  
1:100 @ A3 / 1:50 @ A1

**Revision:**

P

**JOMA**  
ARCHITECTURE AND DESIGN

hello@jo-ma.co.uk  
020 7502 9509  
www.jo-ma.co.uk



Copyright © 2014 JOMA architecture. All rights reserved.  
Do not scale from this drawing! Check all dimensions on site. If in doubt ask.