




Existing Front Elevation

Existing doors and windows to be removed shown shaded.

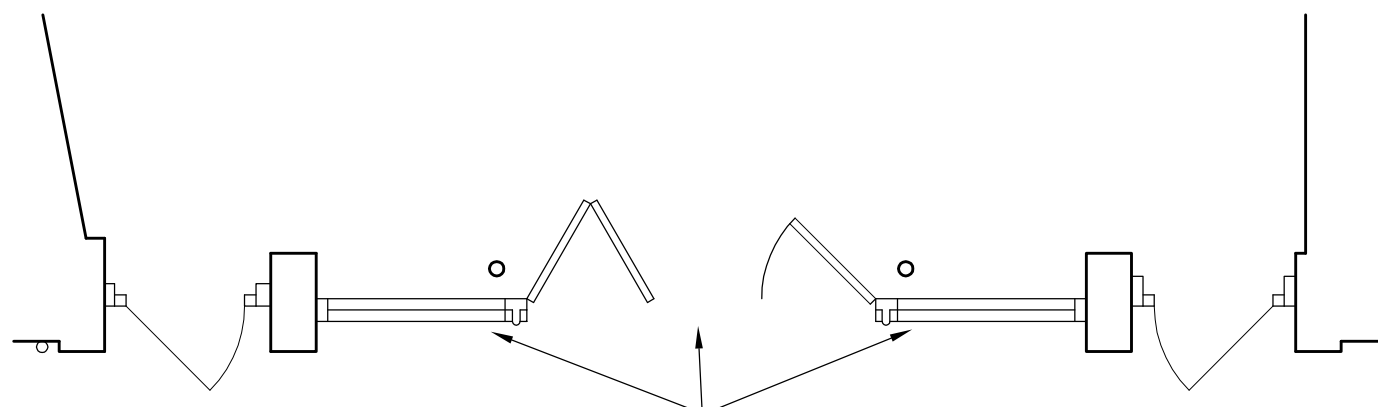

Existing Ground Floor Plan

Existing doors and windows to be removed.

MBA

MERVYN BROWN ASSOCIATES LTD.
 Studio F180
 Riverside Business Centre,
 Haldane Place,
 London SW18 4UQ
 Tel: 020 8875 9115
 Fax: 020 8875 9125
 E-Mail mba@mbassocltd.co.uk

Client Young & Co's Brewery Plc

Site Location
 The One Tun PH
 568-60 Goodge Street, NW

Title
 Existing Part Plan
 & Front Elevation

Scale 1:50 @ A3

Date June 2014

Drawing No. 1437 / 04