



GROUND FLOOR PLAN AS EXISTING
[1:50 SCALE @ A3 / 1:25 SCALE @ A1]

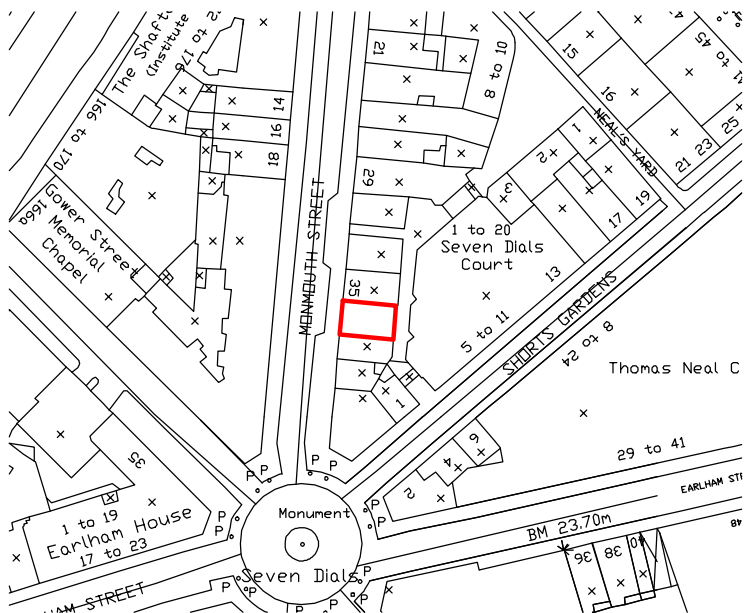


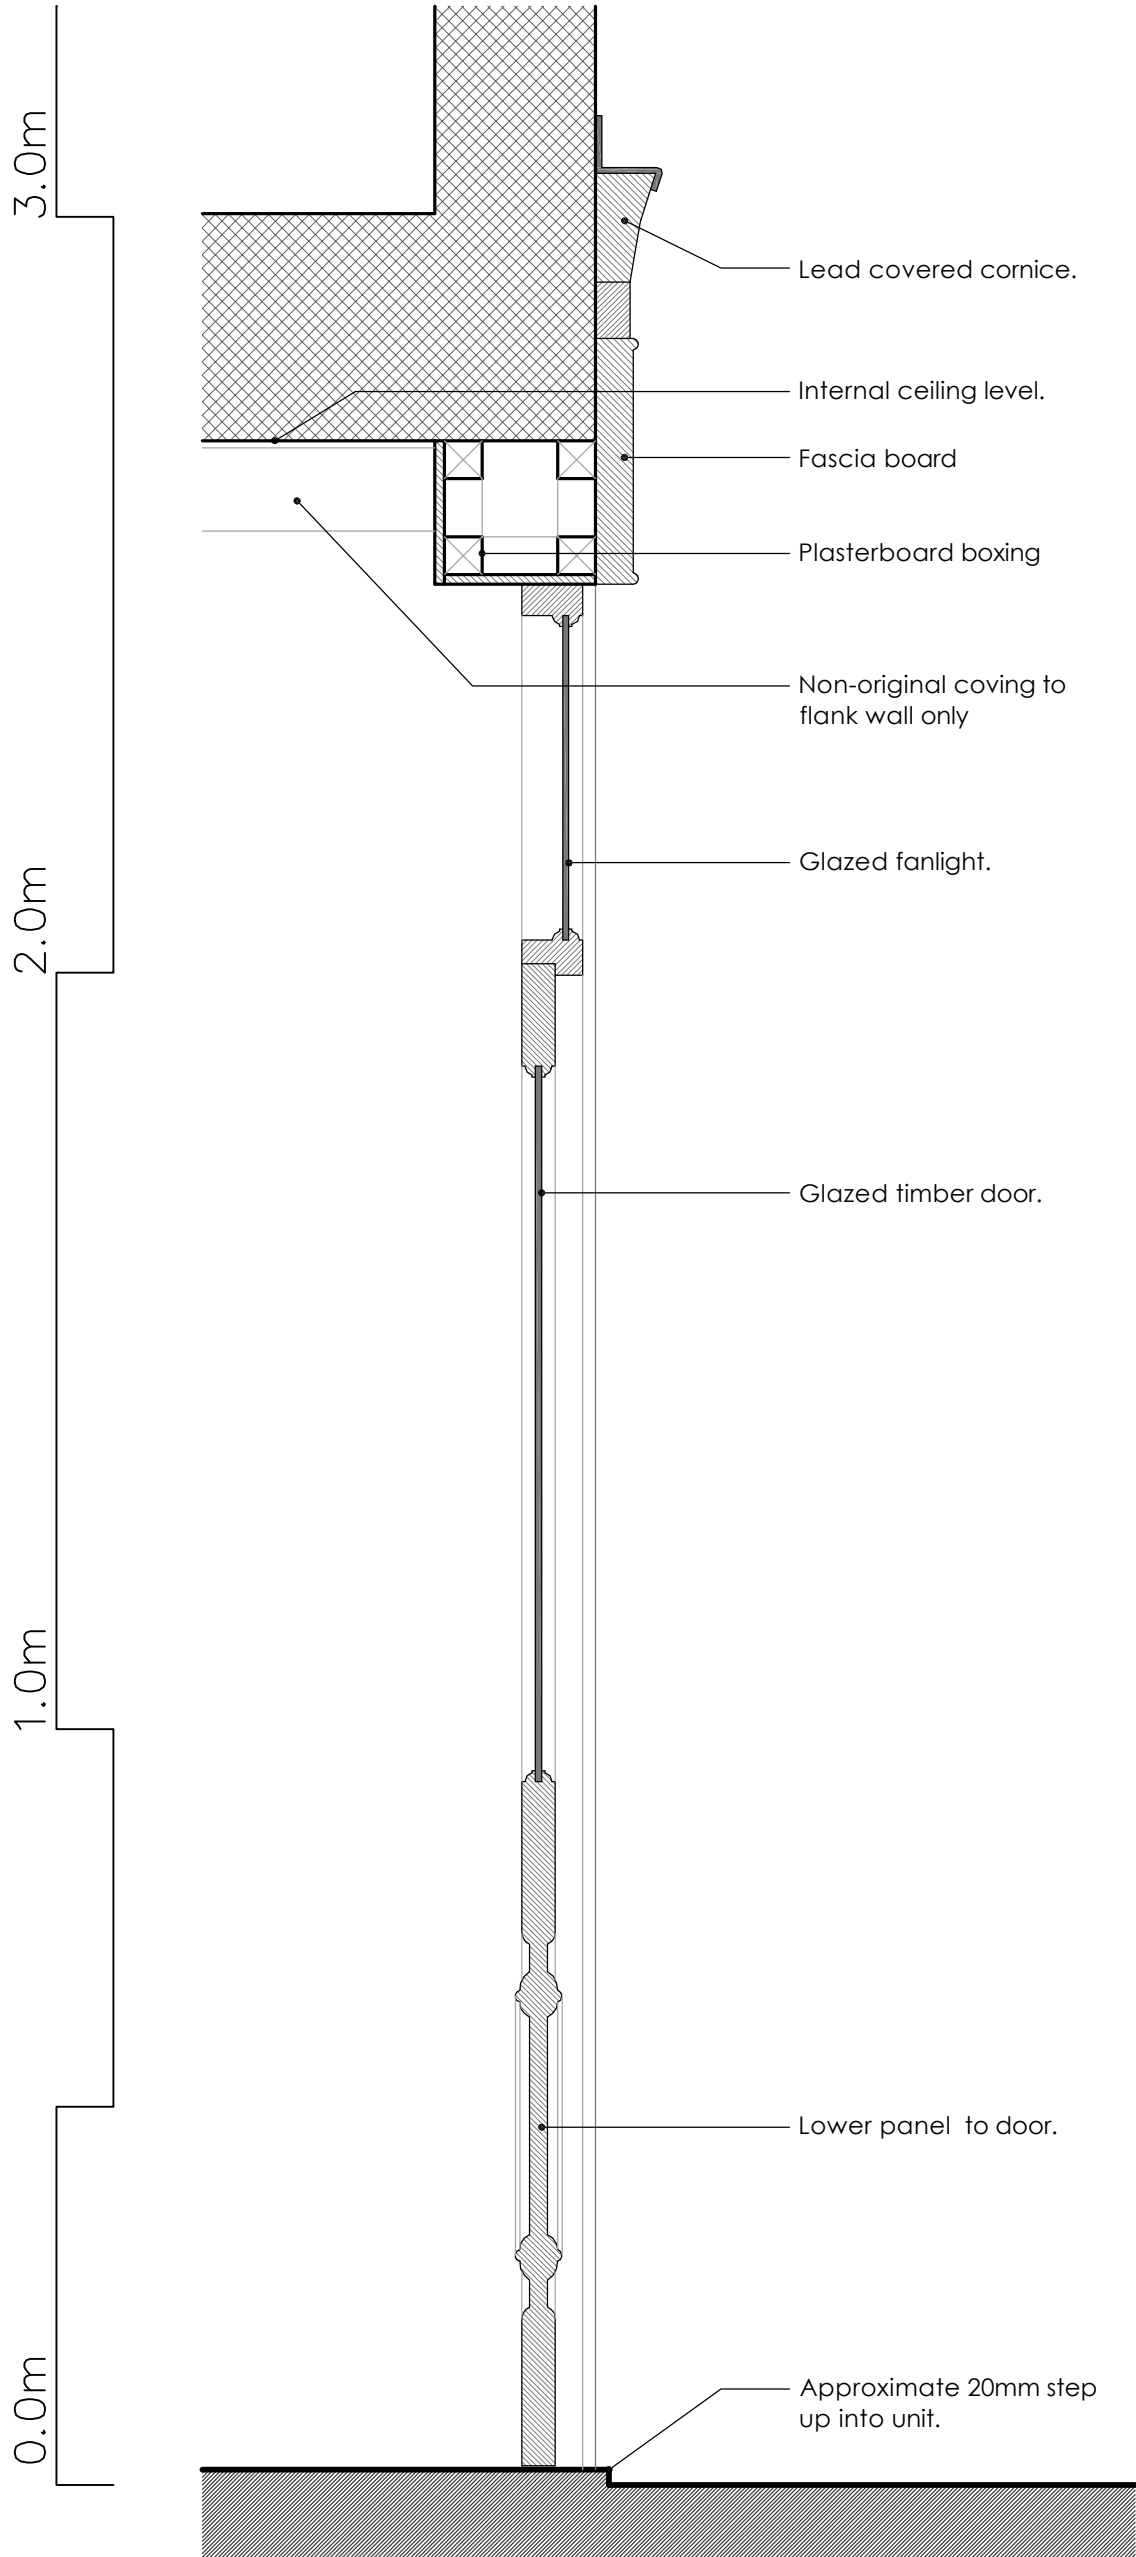
NOTES:
ALL SCALES/DIMENSIONS FOR PLANNING PURPOSES ONLY.
LOCATION PLAN @ 1:1250 SCALE & NORTH UP^.

DRAWING TITLE		Ground Floor Plan as Existing	
ADDRESS		37 Monmouth Street London WC2	
PROJECT NAME		New Shop Front	DATE Apr' 2014
CLIENT		Shaftesbury Covent Garden Ltd	SCALE 1:50 @ A3
			DRAWING NO. 22224-01
<div> 1 SANDWICH STREET LONDON WC1H 9PF Tel: (020) 7391 7100 Fax: (020) 7391 7121</div>			

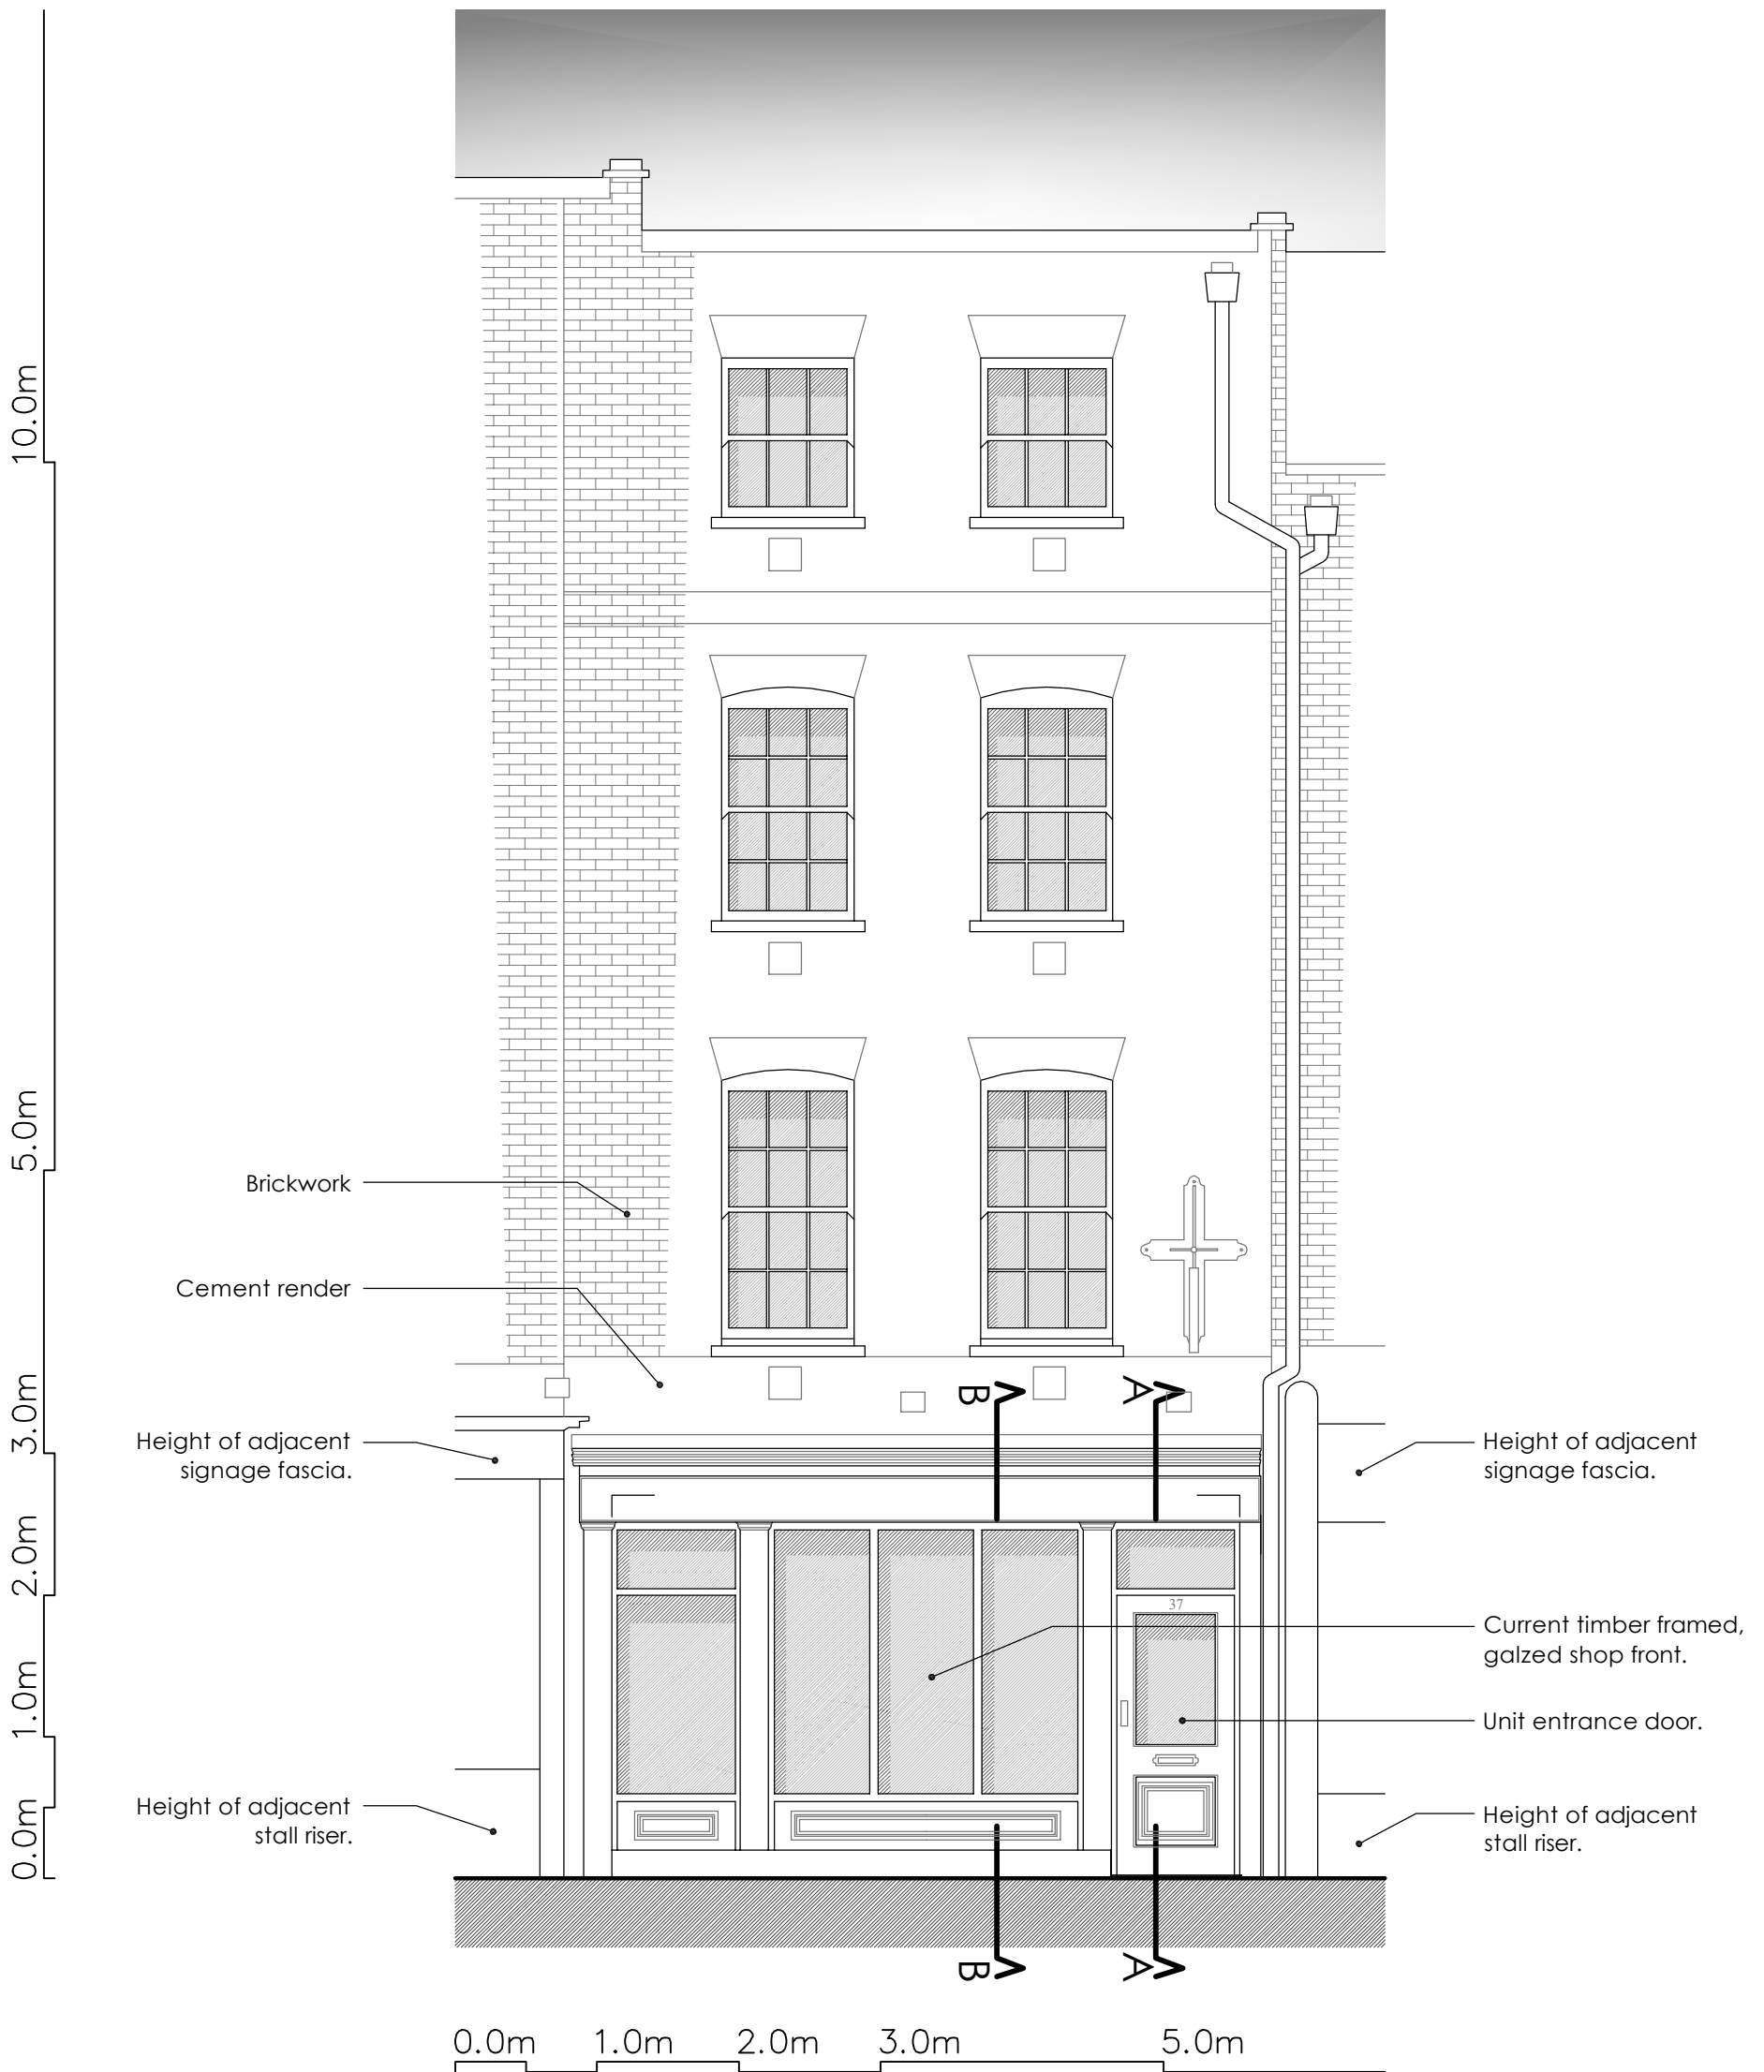


37 MONMOUTH STREET ELEVATION AS EXISTING
[1:50 SCALE @ A3 / 1:25 SCALE @ A1]

NOTES: ALL SCALES/DIMENSIONS FOR PLANNING PURPOSES ONLY.		DRAWING TITLE Front Elevation as Existing	
		ADDRESS 37 Monmouth Street London WC2	
		PROJECT NAME New Shop Front	DATE Apr' 2014
			SCALE 1:50 @ A3
		CLIENT Shaftesbury Covent Garden Ltd	DRAWING NO. 22224-02
		 1 SANDWICH STREET LONDON WC1H 9PF Tel: (020) 7391 7100 Fax: (020) 7391 7121	



SECTION A-A AS EXISTING

[1:10 SCALE @ A3 / 1:5 SCALE @ A1]

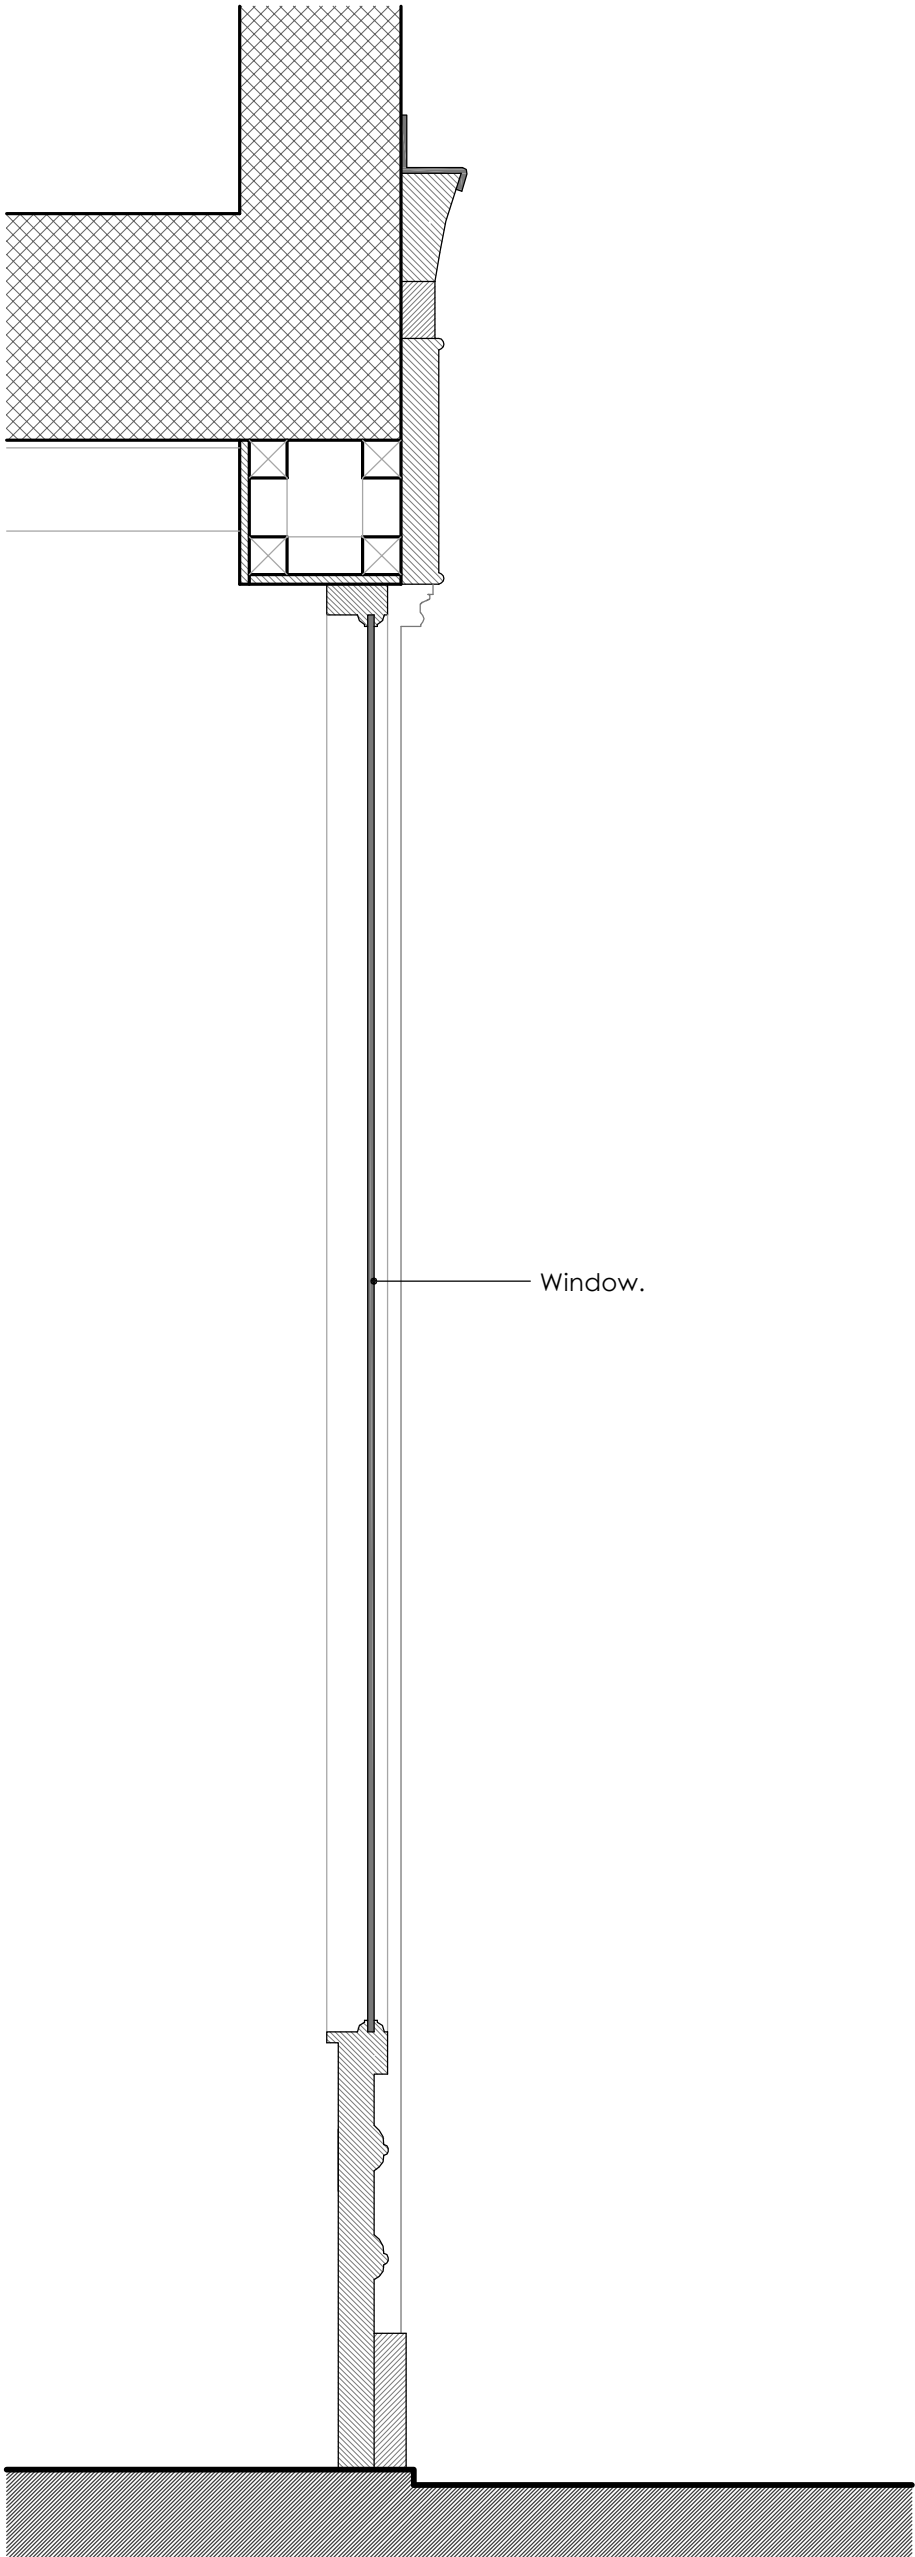

SECTION B-B AS EXISTING

[1:10 SCALE @ A3 / 1:5 SCALE @ A1]

NOTES: ALL SCALES/DIMENSIONS FOR PLANNING PURPOSES ONLY.	PROJECT NAME	New Shop Front	DRAWING TITLE	Sections A-A & B-B as Existing	DATE	Apr' 2014
	CLIENT	Shaftesbury Covent Garden Ltd	ADDRESS	37 Monmouth Street London WC2	SCALE	1:10 @ A3
					DRAWING NO.	22224-03
						 1 SANDWICH STREET LONDON WC1H 9PF Tel: (020) 7391 7100 Fax: (020) 7391 7121