


NOTES
 © The drawing copyright Barnaby Gunning 2013
 Do not scale from this drawing.
 Dimensions to be verified on site prior to construction.
 Unless otherwise indicated, all dimensions are in millimetres.

KEY
 - - - - - extent of 2011/2012 application

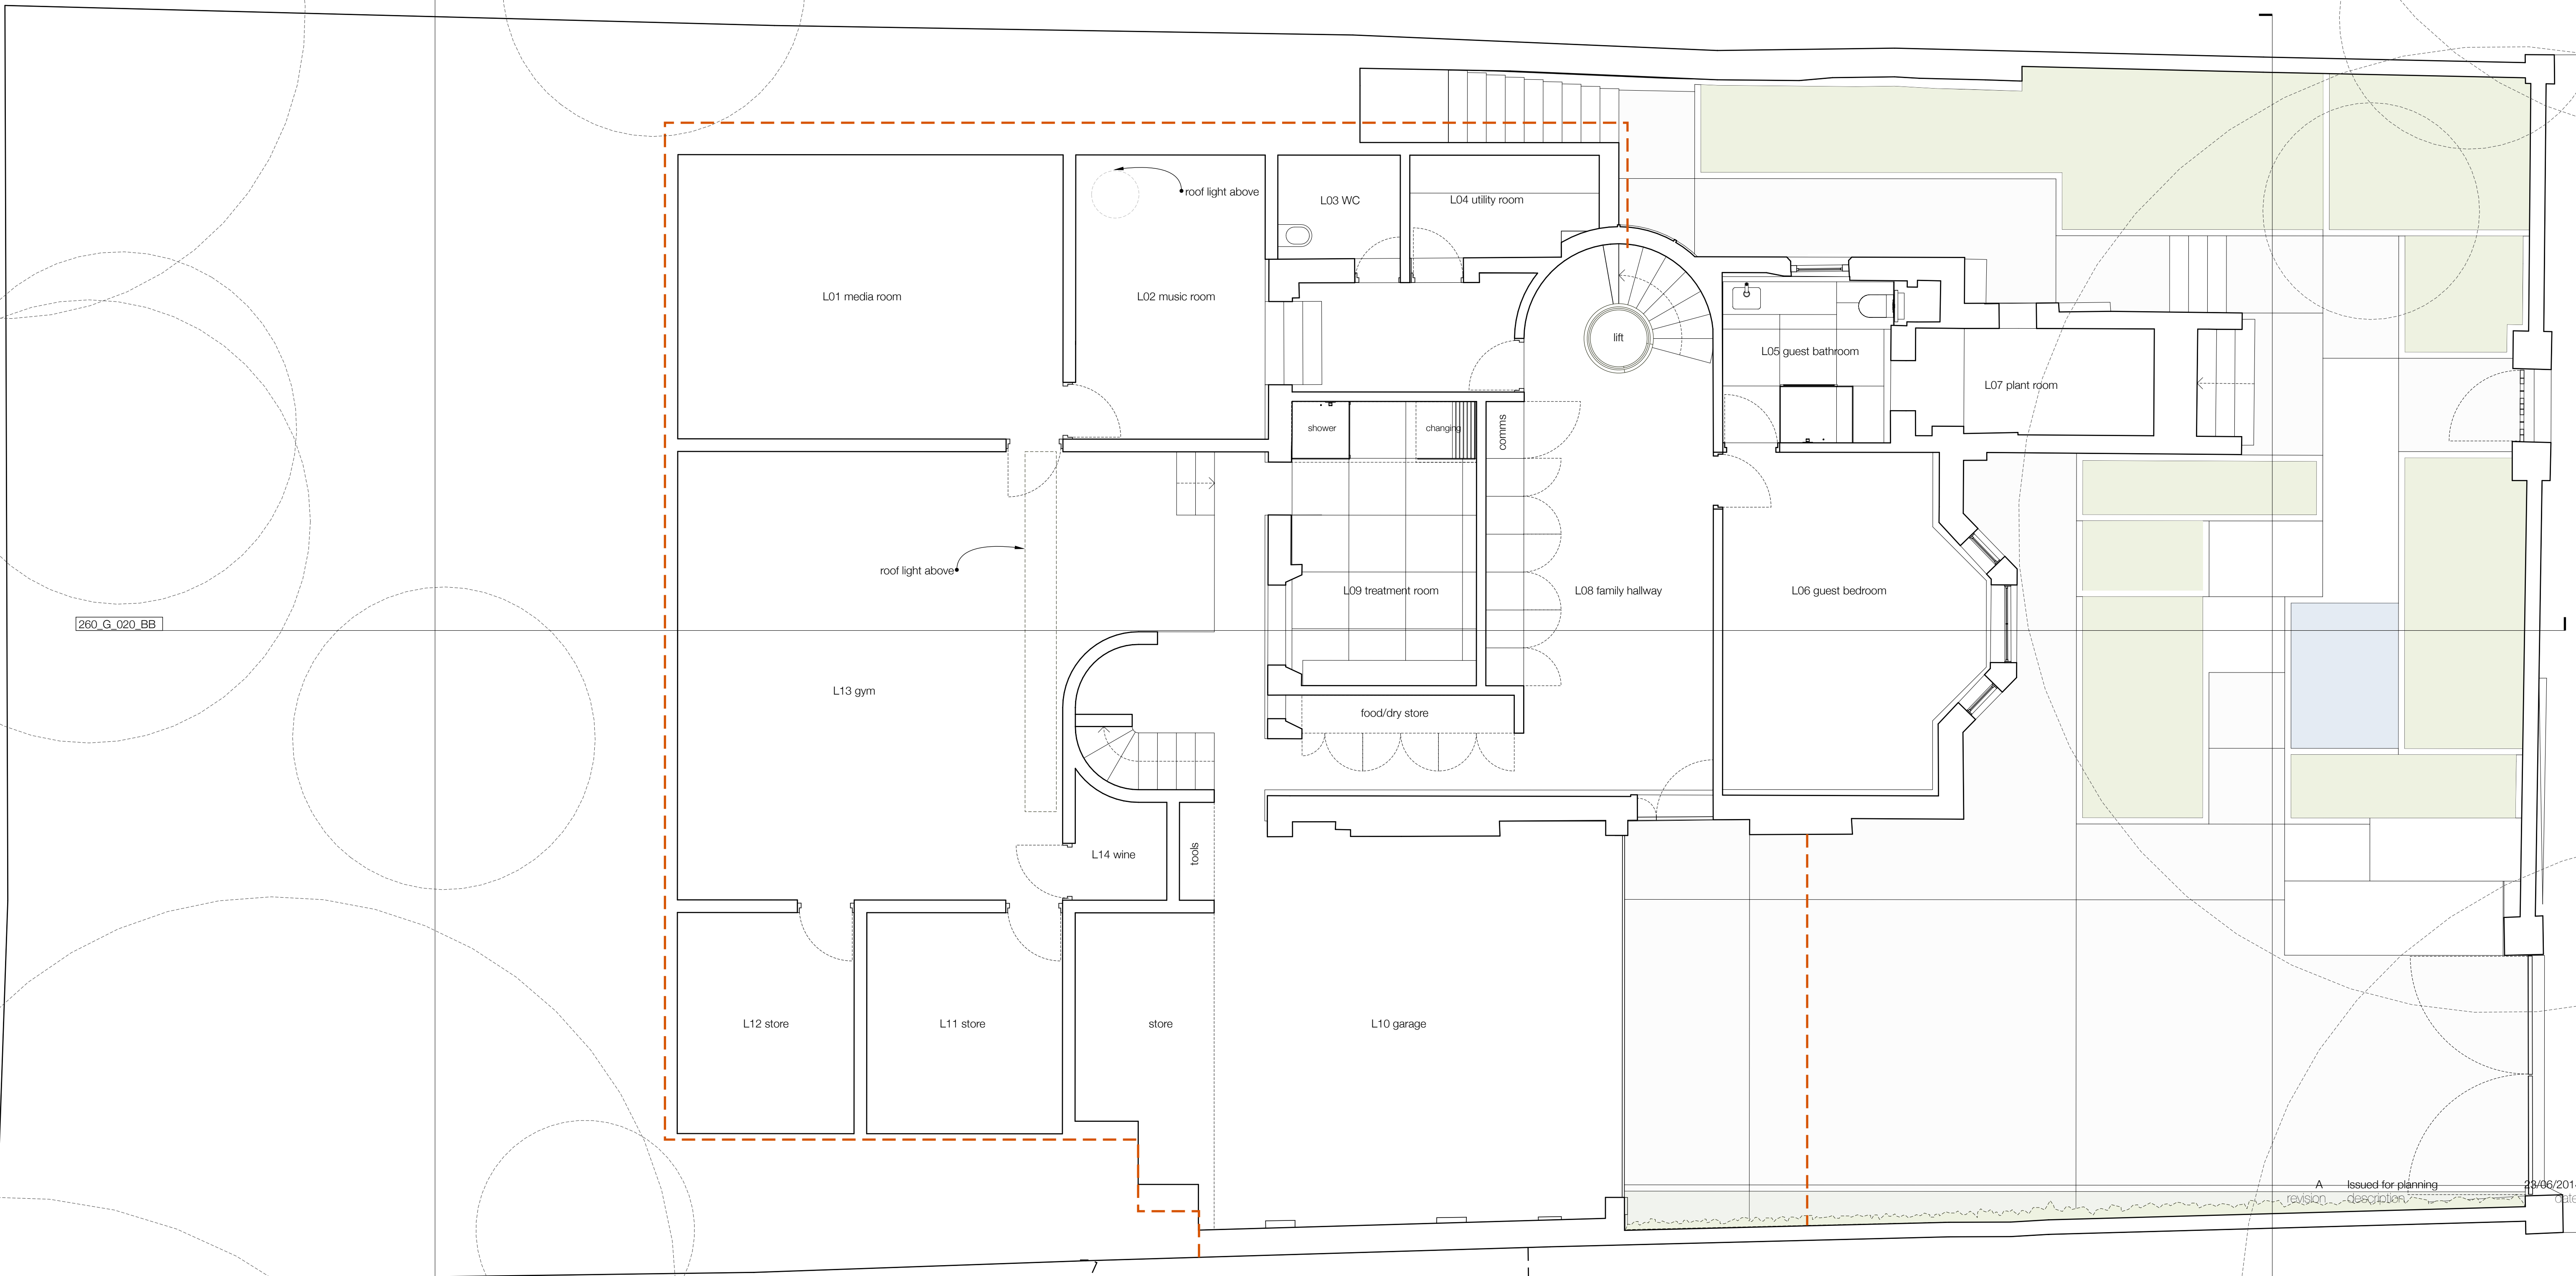

260_G_020_BB


266_G_016

266_G_022_DD

Lower Ground Floor

revision	description	date
A	Issued for planning	23/06/2014


Barnaby Gunning Architecture
 63 Loudoun Rd, London NW8 0DQ, UK
 +44 20 73 72 24 24
 barnabygunning.com

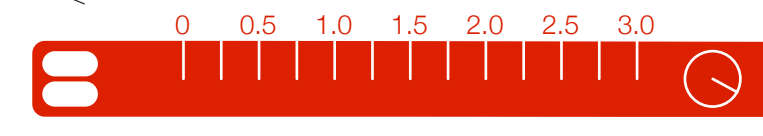

Barnaby Gunning
 drawing: 266_G_110
 date: 23 June 2014
 address: 22 Thurlow Road, London NW3 5PP
 title: Proposed Lower Ground Floor Plan
 scale: 1:50@A1
 status: PLANNING

NOTES
• This drawing copyright Barnaby Gunning 2013
Do not scale from this drawing
Dimensions to be verified on site prior to construction
Unless otherwise indicated, all dimensions are in millimetres

KEY
- - - extent of 2011/2012 application

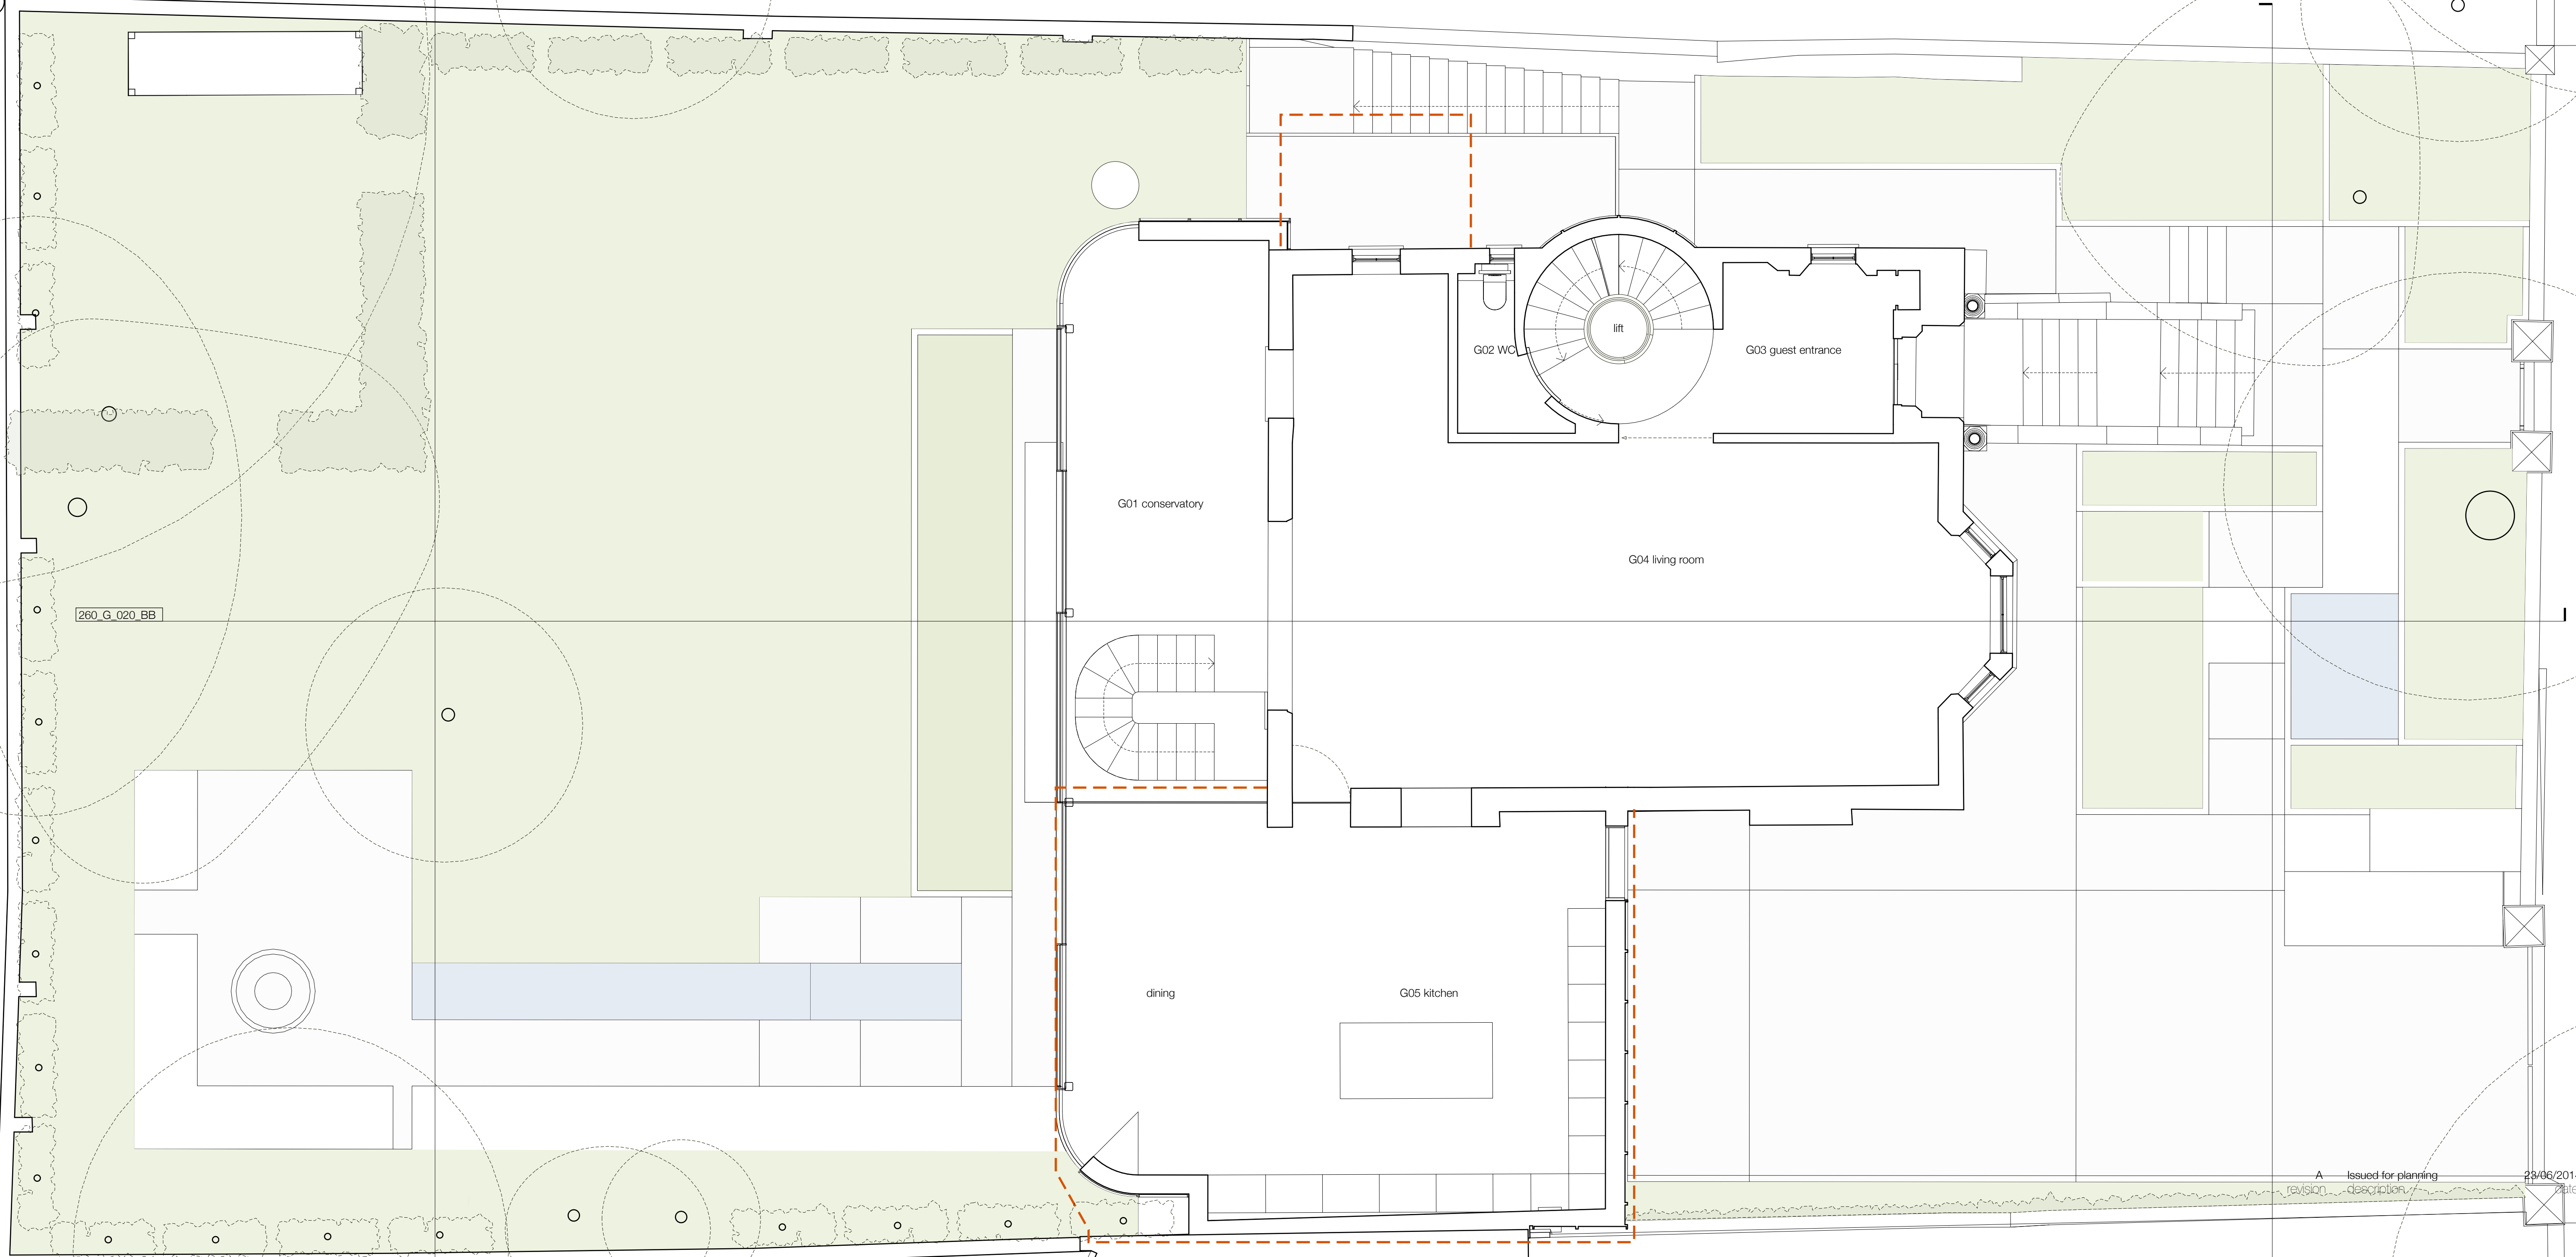

260_G_020_BB


266_G_016

266_G_022_DD

Upper Ground Floor

A Issued for planning 23/06/2014
revision description

63 Loudoun Rd, London NW8 0DD, UK
+44 20 73 72 24 24
barnabygunning.com

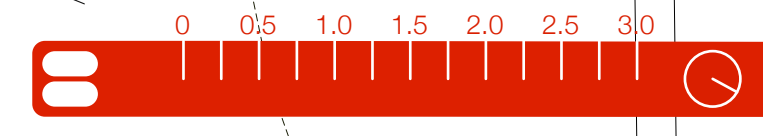

Barnaby Gunning Architecture
drawing 266_G_111 revision A
date 23 June 2014
address 22 Thurlow Road
London NW3 5PP
title Proposed Upper Ground
Floor Plan
scale 1:50@A1
PLANNING

NOTES
© The drawing copyright Barnaby Gunning 2013
Do not scale from this drawing
Dimensions to be verified on site prior to construction
Unless otherwise indicated, all dimensions are in millimetres

KEY
- - - extent of 2011/2012 application
1. Intensive green roof

260_G_020_BB

266_G_016

266_G_022_DD


First Floor

63 Loudoun Rd, London NW8 0DD, UK
+44 20 73 72 24 24
barnabygunning.com



Barbany Gunning Architecture
drawing: 266_G_112
date: 23 June 2014
address: 22 Thurlow Road, London NW3 5PP
Project: Proposed First Floor Plan
Scale: 1:50@A1
Discipline: PLANNING

revision	description	date
A	Issued for planning	23/06/2014

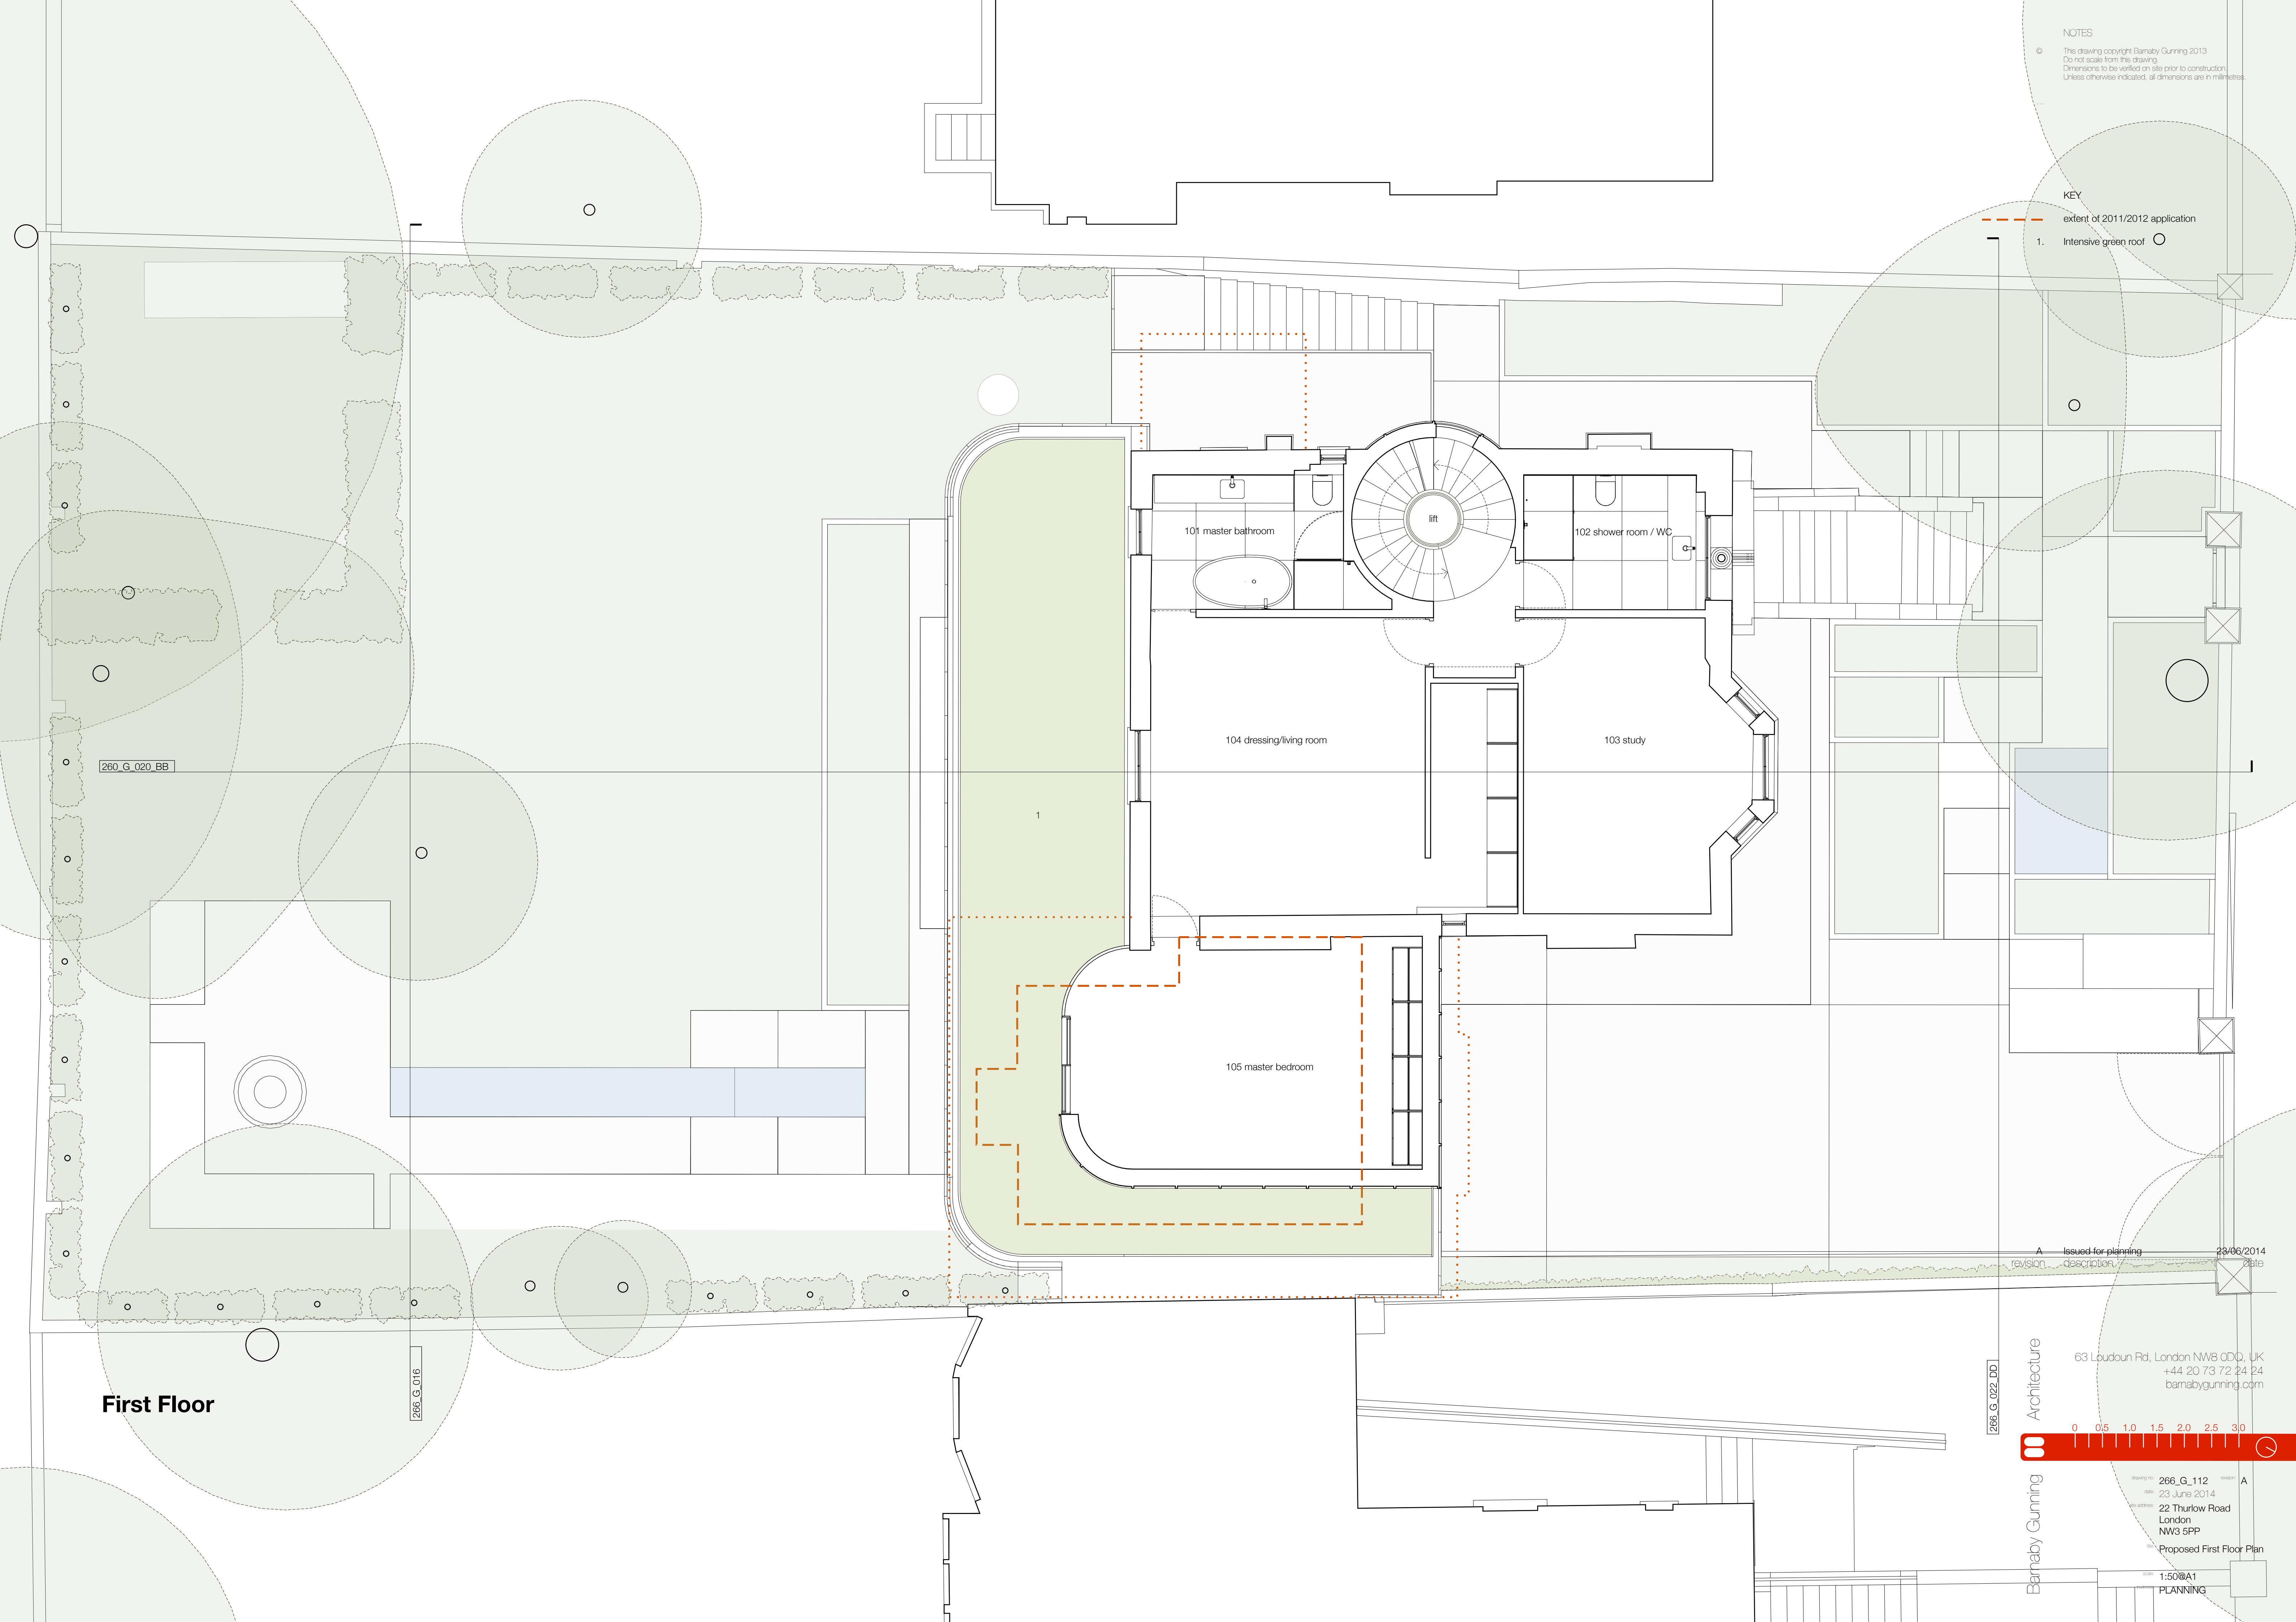

NOTES
© The drawing copyright Barnaby Gunning 2013
Do not scale from this drawing
Dimensions to be verified on site prior to construction
Unless otherwise indicated, all dimensions are in millimetres

KEY
..... extent of 2011/2012 application
1. Photovoltaic panels

260_G_020_BB

260_G_019_AA

266_G_016

266_G_022_DD


Second Floor

63 Loudoun Rd, London NW8 0DD, UK
+44 20 73 72 24 24
barnabygunning.com



Barbany Gunning Architecture
drawing: 266_G_113
date: 23 June 2014
address: 22 Thurlow Road
London NW3 5PP
Proposed Second Floor Plan
1:50@A1
PLANNING

A Issued for planning 23/06/2014
revision description date

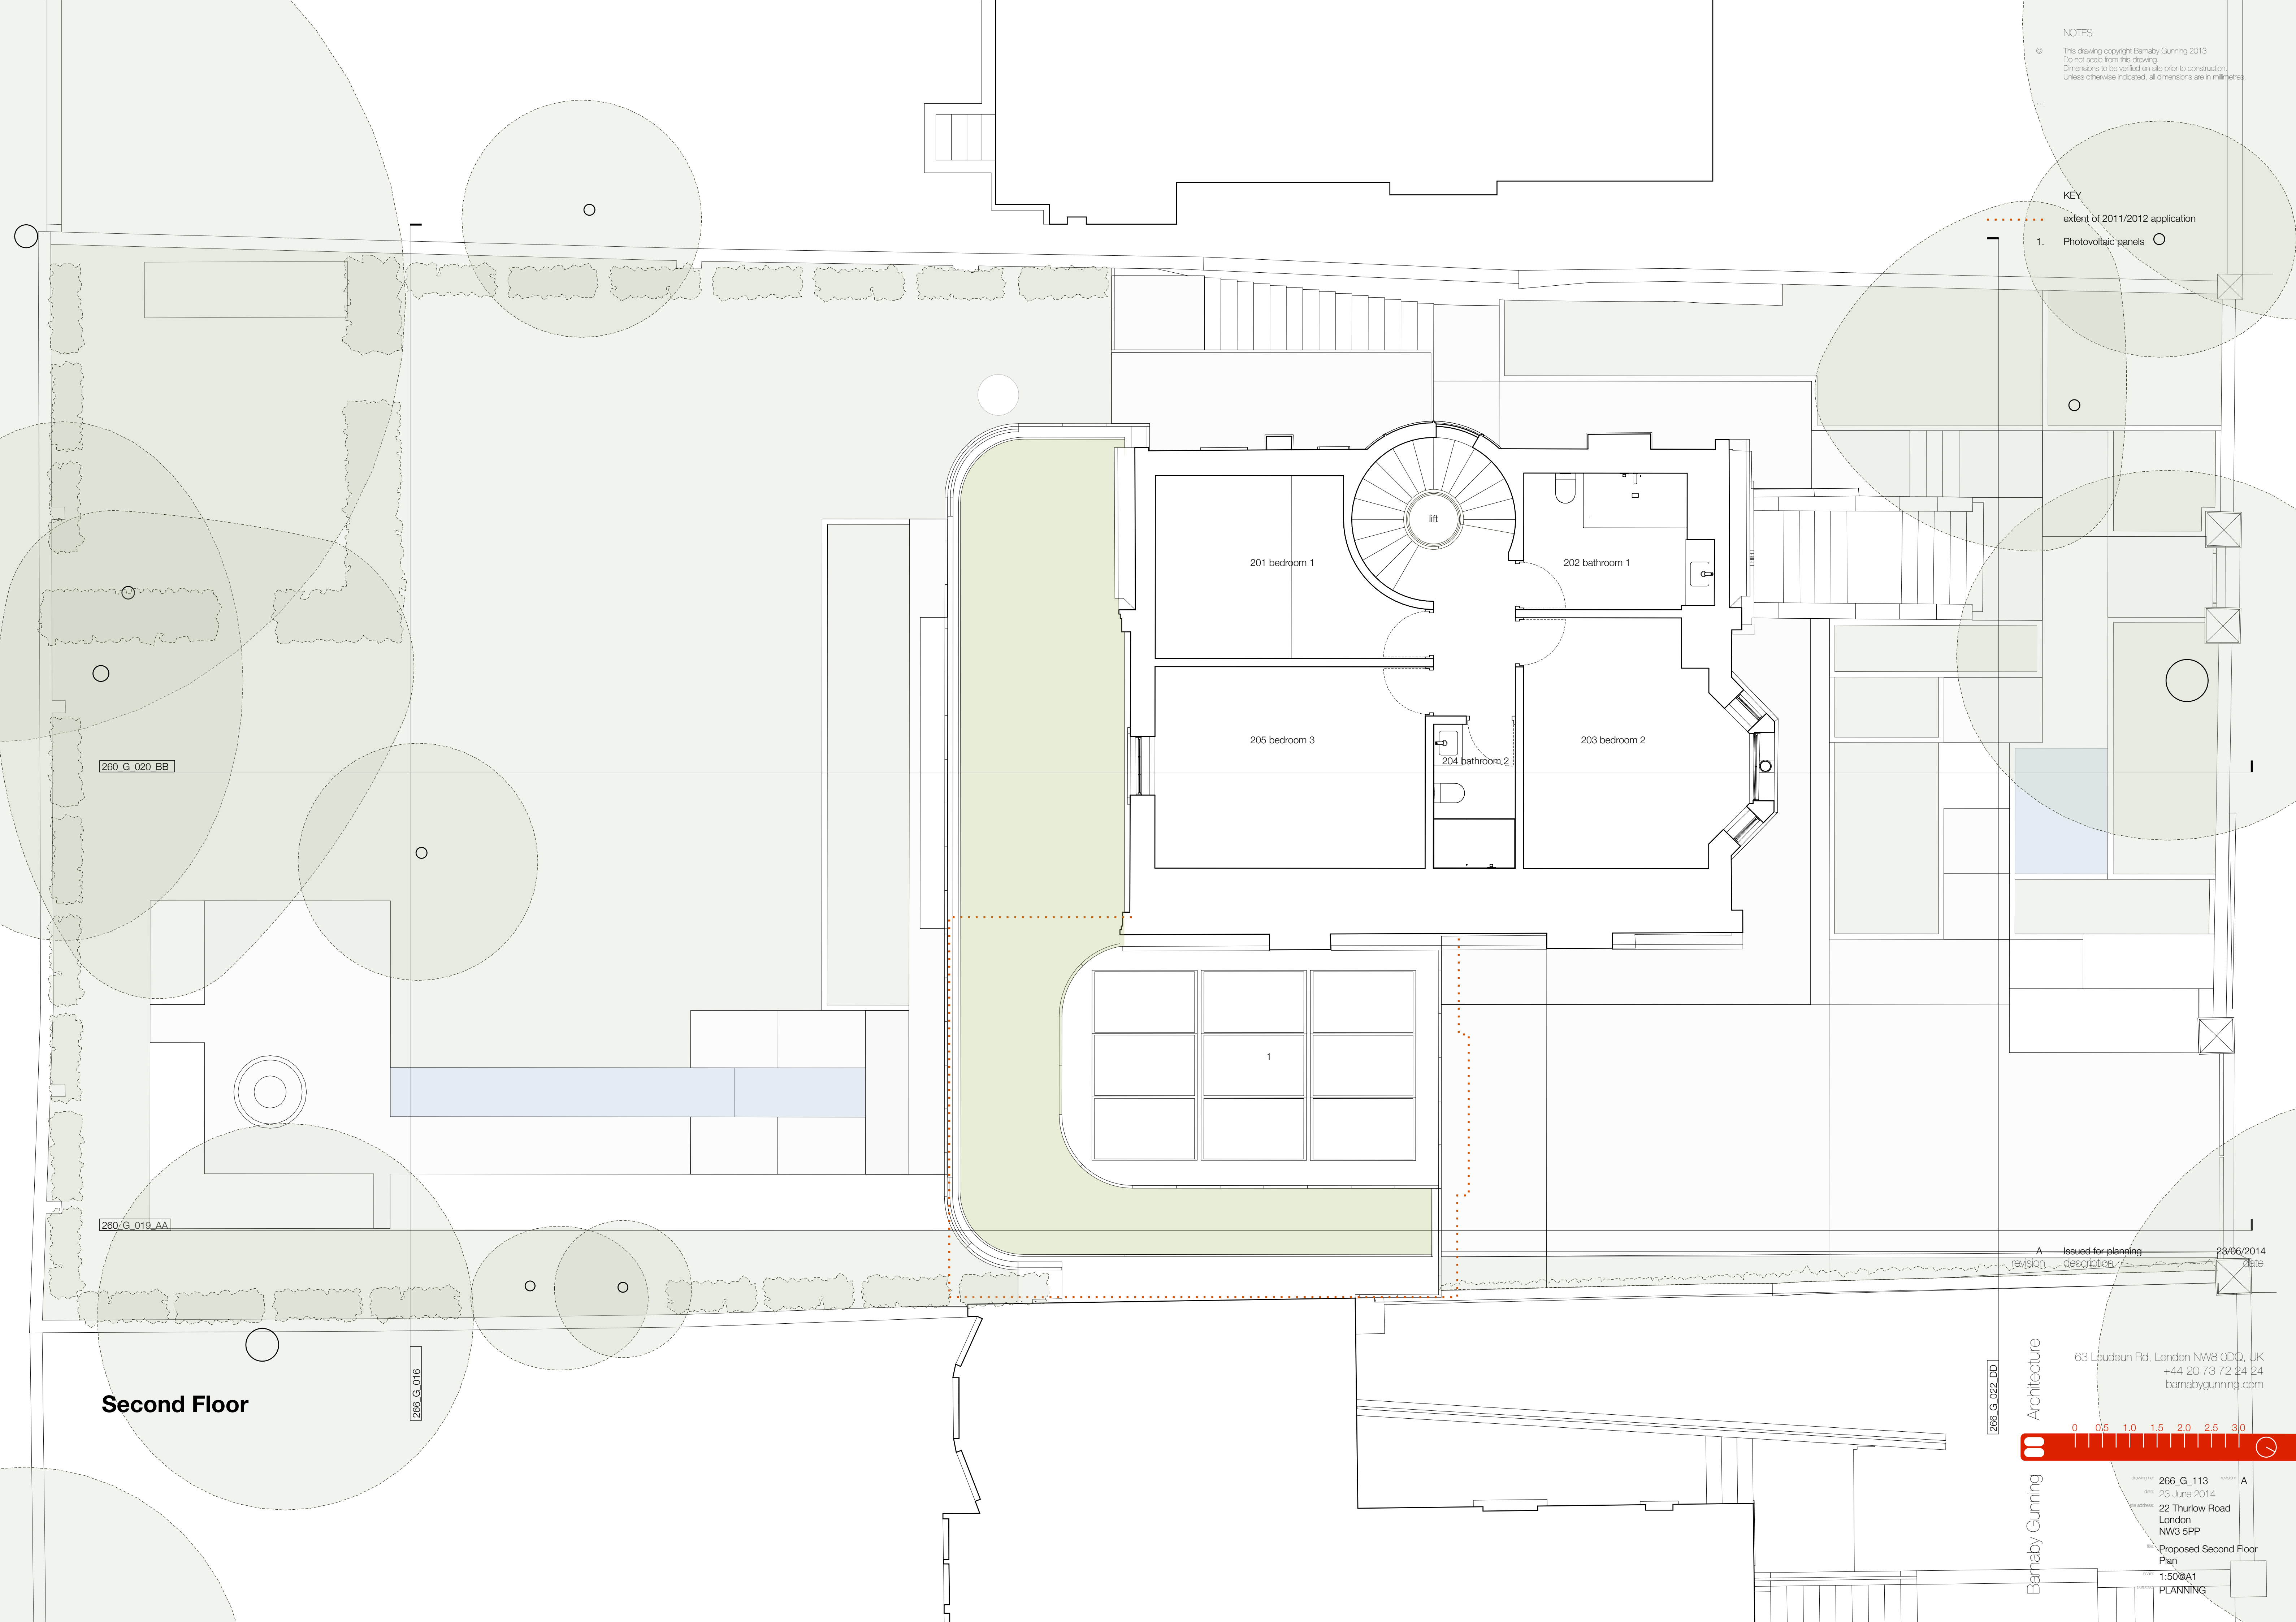

NOTES
© The drawing copyright Barnaby Gunning 2013
Do not scale from this drawing
Dimensions to be verified on site prior to construction
Unless otherwise indicated, all dimensions are in millimetres

- KEY
- 1. Photovoltaic panels
 - 2. Solar hot water panels
 - 3. Conservation rooflight

260_G_020_BB

266_G_016

266_G_022_DD

Roof Plan

63 Loudoun Rd, London NW8 0DD, UK
+44 20 73 72 24 24
barnabygunning.com



Barbany Gunning Architecture
drawing: 266_G_114
date: 23 June 2014
22 Thurlow Road
London NW3 5PP
Proposed Roof Plan
1:50@A1
PLANNING

A Issued for planning 23/06/2014
revision description date