

Front Elevation

A Issued for planning description date

63 Loudoun Rd, London NW8 ODQ, UK +44 20 73 72 24 24 barnabygunning.com

0 0.5 1.0 1.5 2.0 2.5 3.0

classic 23 June 2014

site address: 22 Thurlow Road London NW3 5PP

186 Elevation to Thurlow Road Proposed

90 20 21 1:50@A1

PUDDSS: PLANNING

NOTES

KEY

extent of 2011/2012 application

This drawing copyright Barnaby Gunning 2013 Do not scale from this drawing. Dimensions to be verified on site prior to construction. Unless otherwise indicated, all dimensions are in millimetres.

Bronze Panel
Existing brickwork cleaned and repointed
Double glazed windows to match existing
Roof tiles to match existing
Existing front door refurbished
Triple glazed sliding door
Fixed triple glazed window



Rear Elevation

63 Loudoun Rd, London NW8 0DQ, UK
+44 20 73 72 24 24
barnabygunning.com

0 0.5 1.0 1.5 2.0 2.5 3.0

drawing no: 266_G_116 revision: A
date: 23 June 2014
site address: 22 Thurlow Road
London
NW3 5PP

Proposed

scale: 1:50@A1

PLANNING

23/06/2014

date

A Issued for planning

revision description

This drawing copyright Barnaby Gunning 2013 Do not scale from this drawing. Dimensions to be verified on site prior to construction. Unless otherwise indicated, all dimensions are in millimetres.



West Elevation

63 Loudoun Rd, London NW8 0DQ, UK
+44 20 73 72 24 24
barnabygunning.com

0 0.5 1.0 1.5 2.0 2.5 3.0

drawing no: 266_G_117 revision: A
date: 23 June 2014
site address: 22 Thurlow Road
London
NW3 5PP

West Elevation Proposed

1:50@A1

PLANNING

A Issued for planning

revision description

23/06/2014

date



Section DD

A Issued for planning revision description

NOTES

KEY

This drawing copyright Barnaby Gunning 2013 Do not scale from this drawing. Dimensions to be verified on site prior to construction. Unless otherwise indicated, all dimensions are in millimetres.

Bronze Panel
Existing brickwork cleaned and repointed
Double glazed windows to match existing
Roof tiles to match existing
Existing front door refurbished
Triple glazed sliding door
Fixed triple glazed window
Photovoltaic panels

63 Loudoun Rd, London NW8 ODQ, UK +44 20 73 72 24 24 barnabygunning.com

23/06/2014

date


0 0.5 1.0 1.5 2.0 2.5 3.0

drawing no: 266_G_122 revision: A date: 23 June 2014

ste address: 22 Thurlow Road London NW3 5PP North Elevation Proposed scale: 1:50@A1

purpose: PLANNING

This drawing copyright Barnaby Gunning 2013 Do not scale from this drawing. Dimensions to be verified on site prior to construction. Unless otherwise indicated, all dimensions are in millimetres.

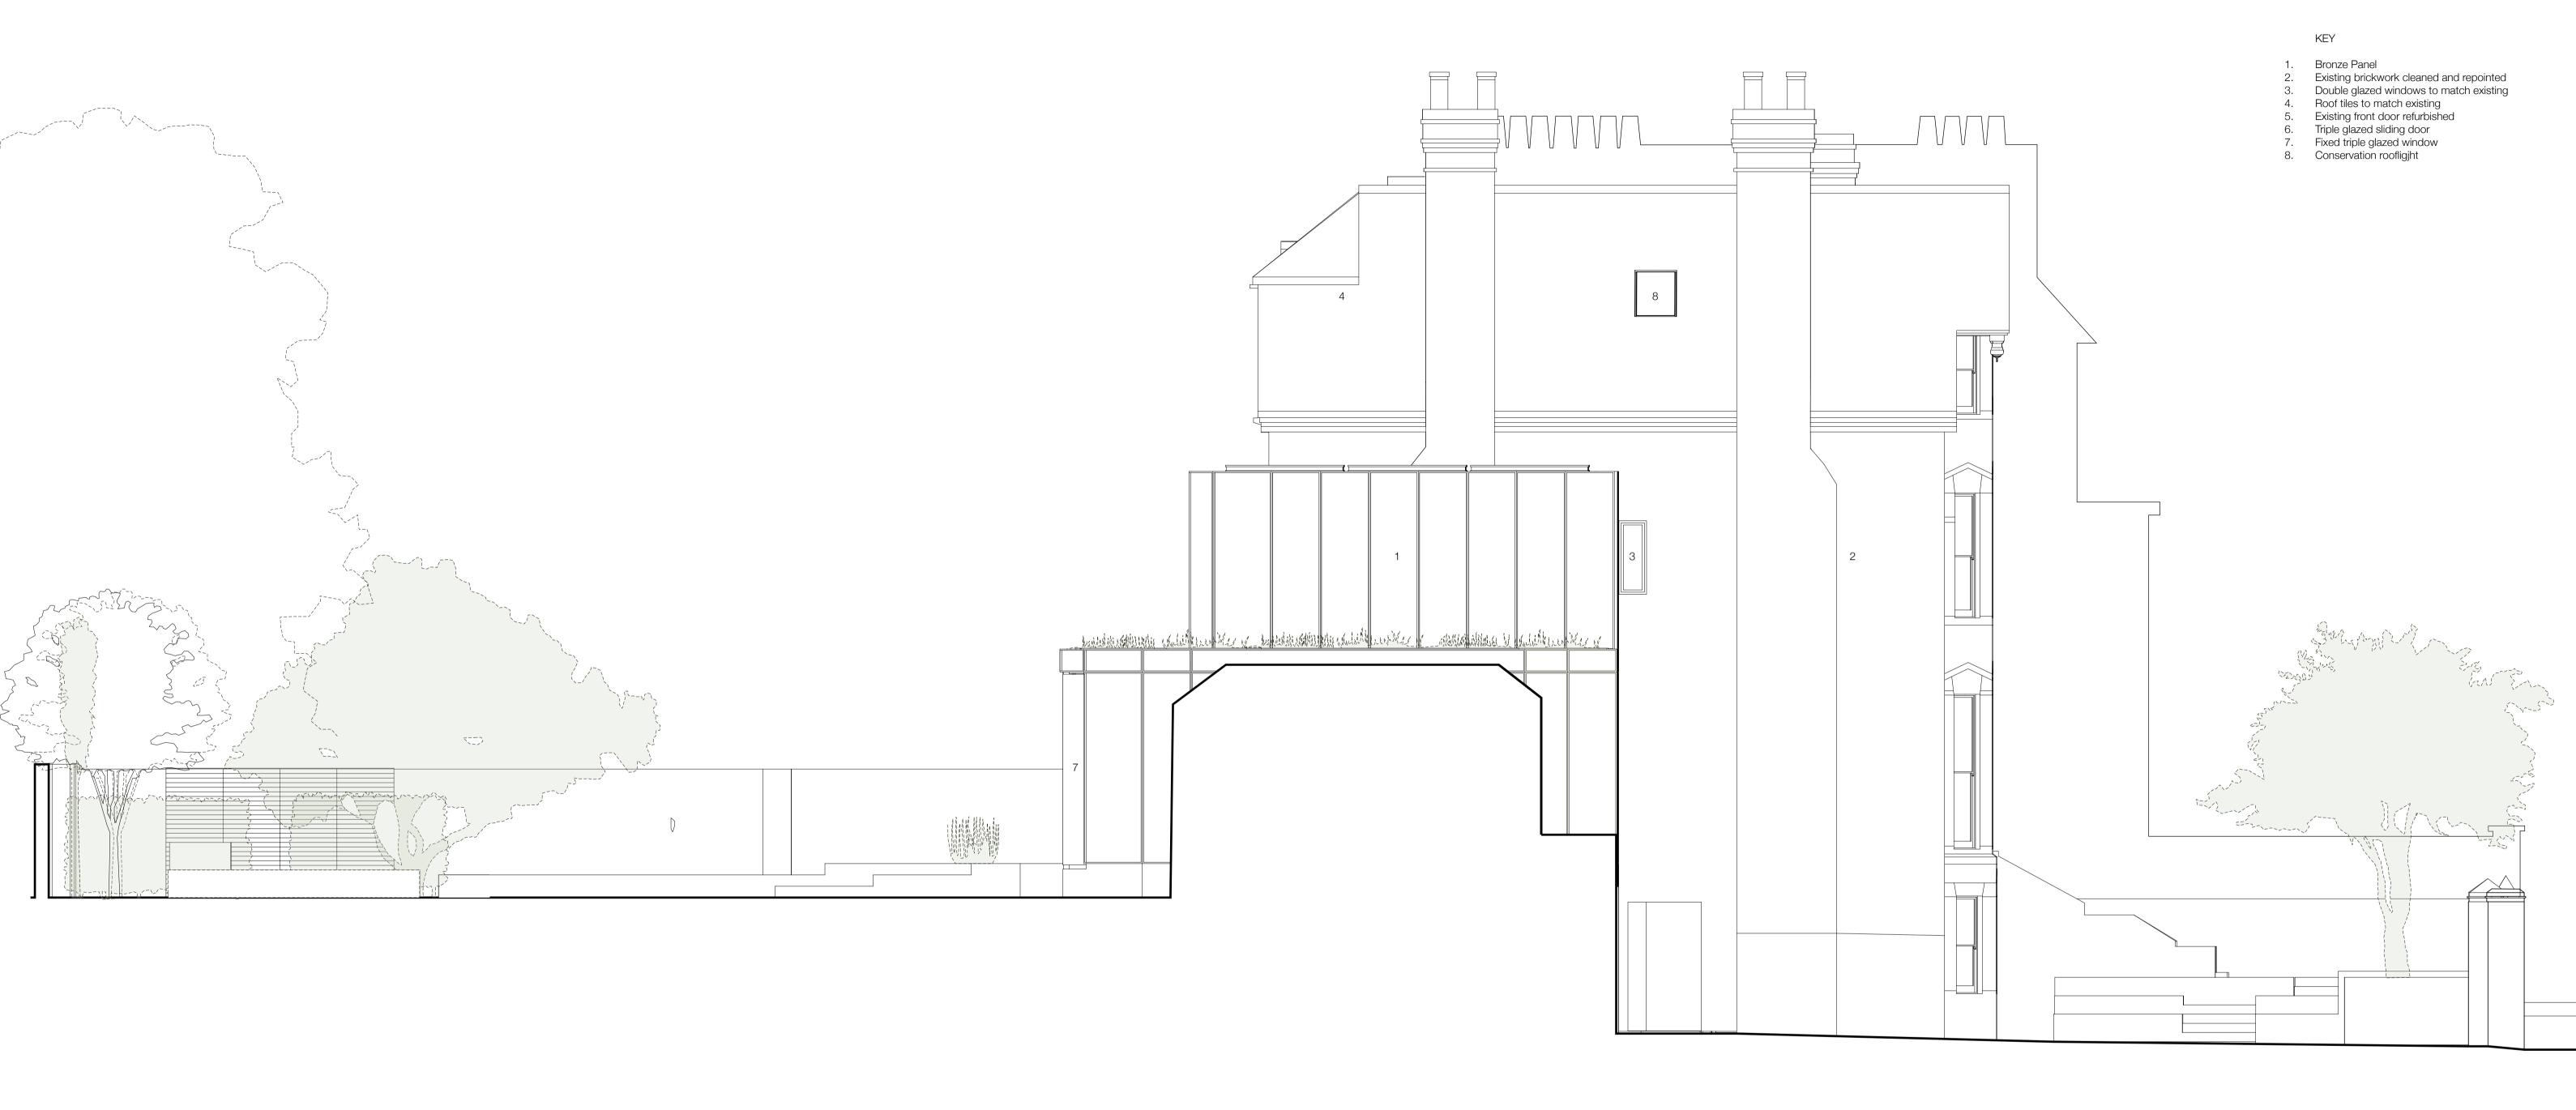

East Elevation

63 Loudoun Rd, London NW8 0DQ, UK +44 20 73 72 24 24 barnabygunning.com

0 0.5 1.0 1.5 2.0 2.5 3.0

drawing no: 266_G_118 revision: A date: 23 June 2014

site address: 22 Thurlow Road London NW3 5PP

Proposed

1:50@A1

PLANNING

23/06/2014 date

A Issued for planning revision description

This drawing copyright Barnaby Gunning 2013 Do not scale from this drawing. Dimensions to be verified on site prior to construction. Unless otherwise indicated, all dimensions are in millimetres.

