



**Accommodation:**


1 no 4B 6P family house with garden  
 Gross internal area, inc bin store  
 = 121m<sup>2</sup>

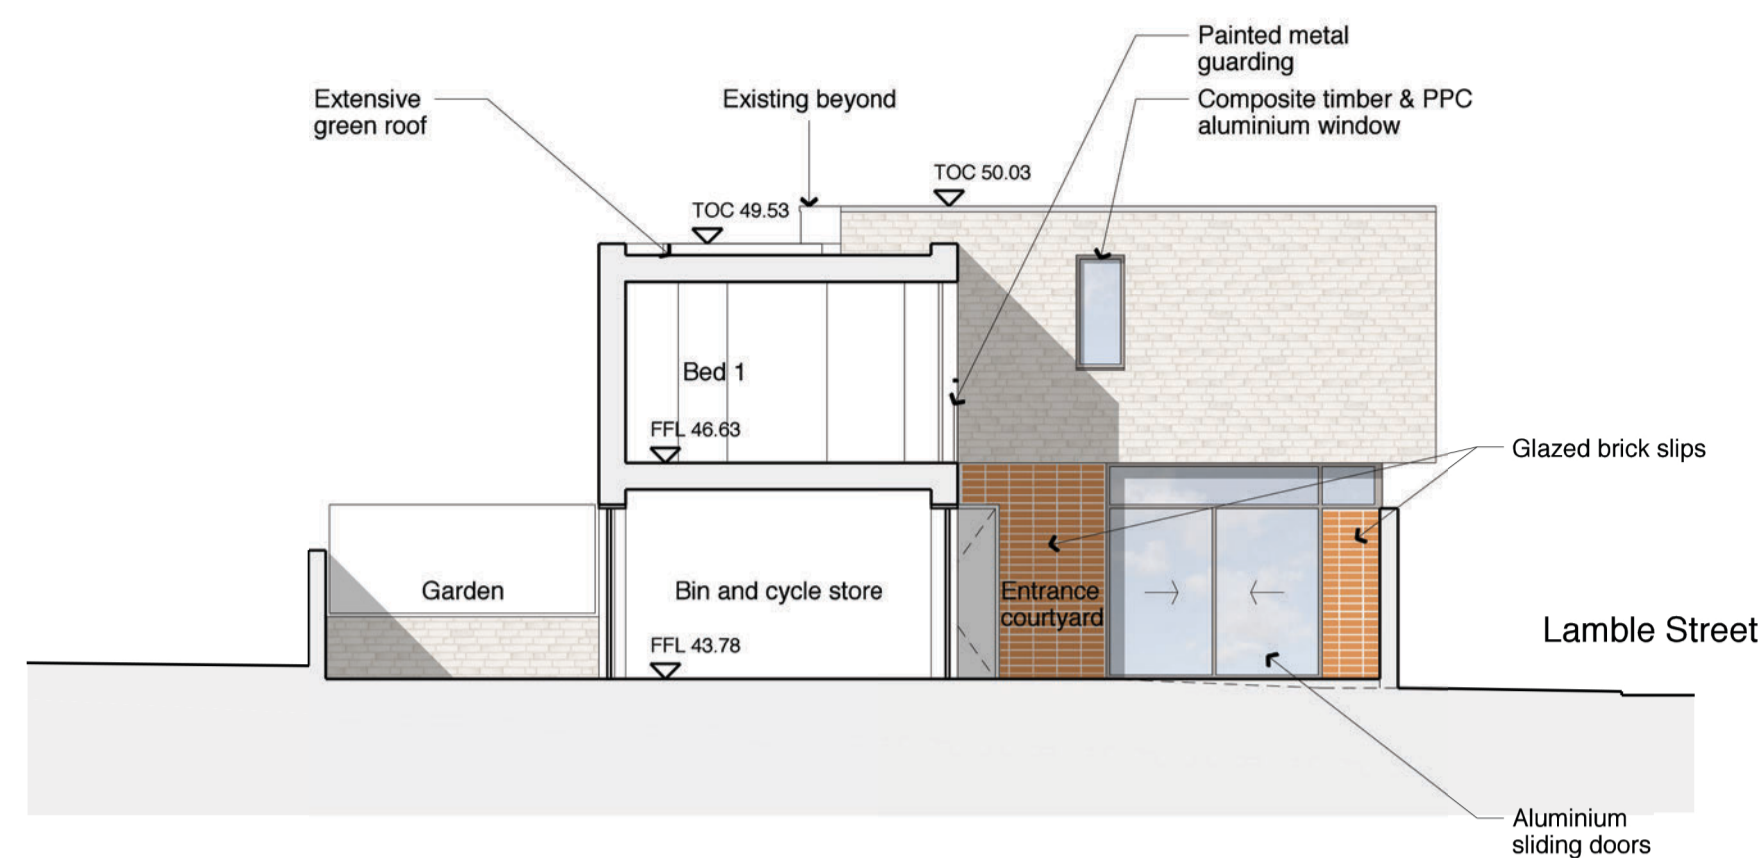


**Section AA**

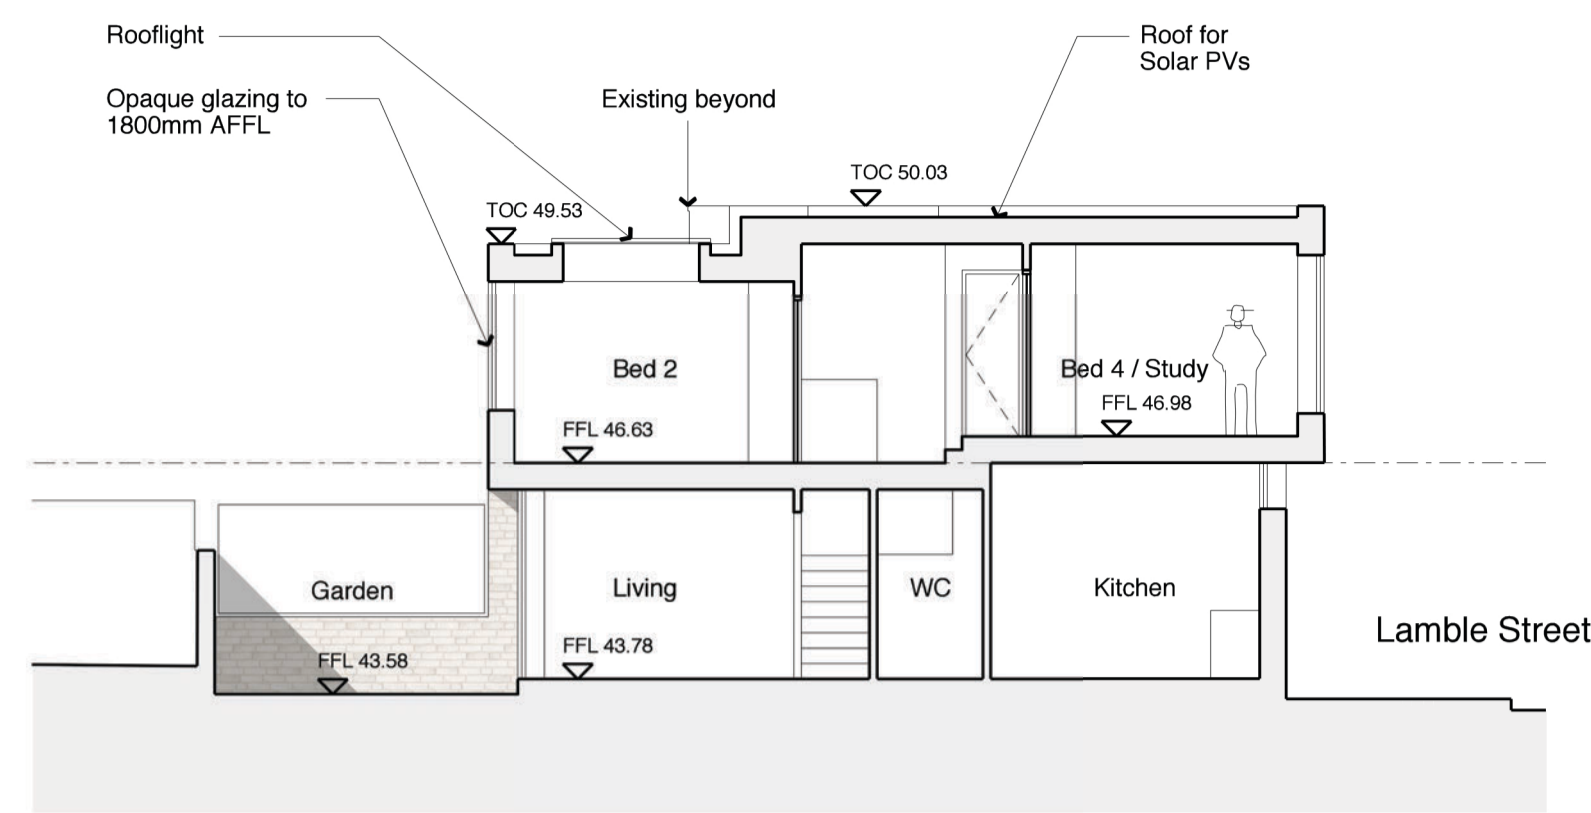

**Section BB**

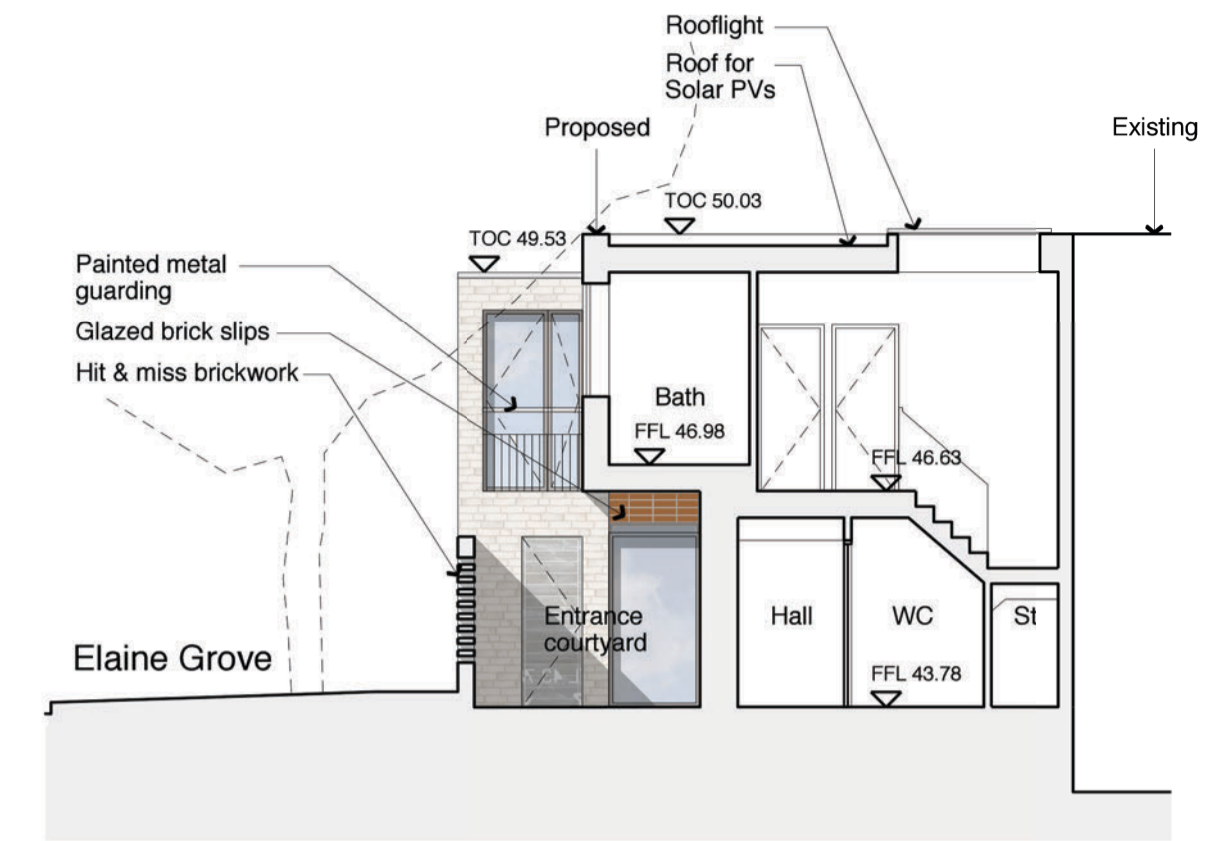


**Section CC**

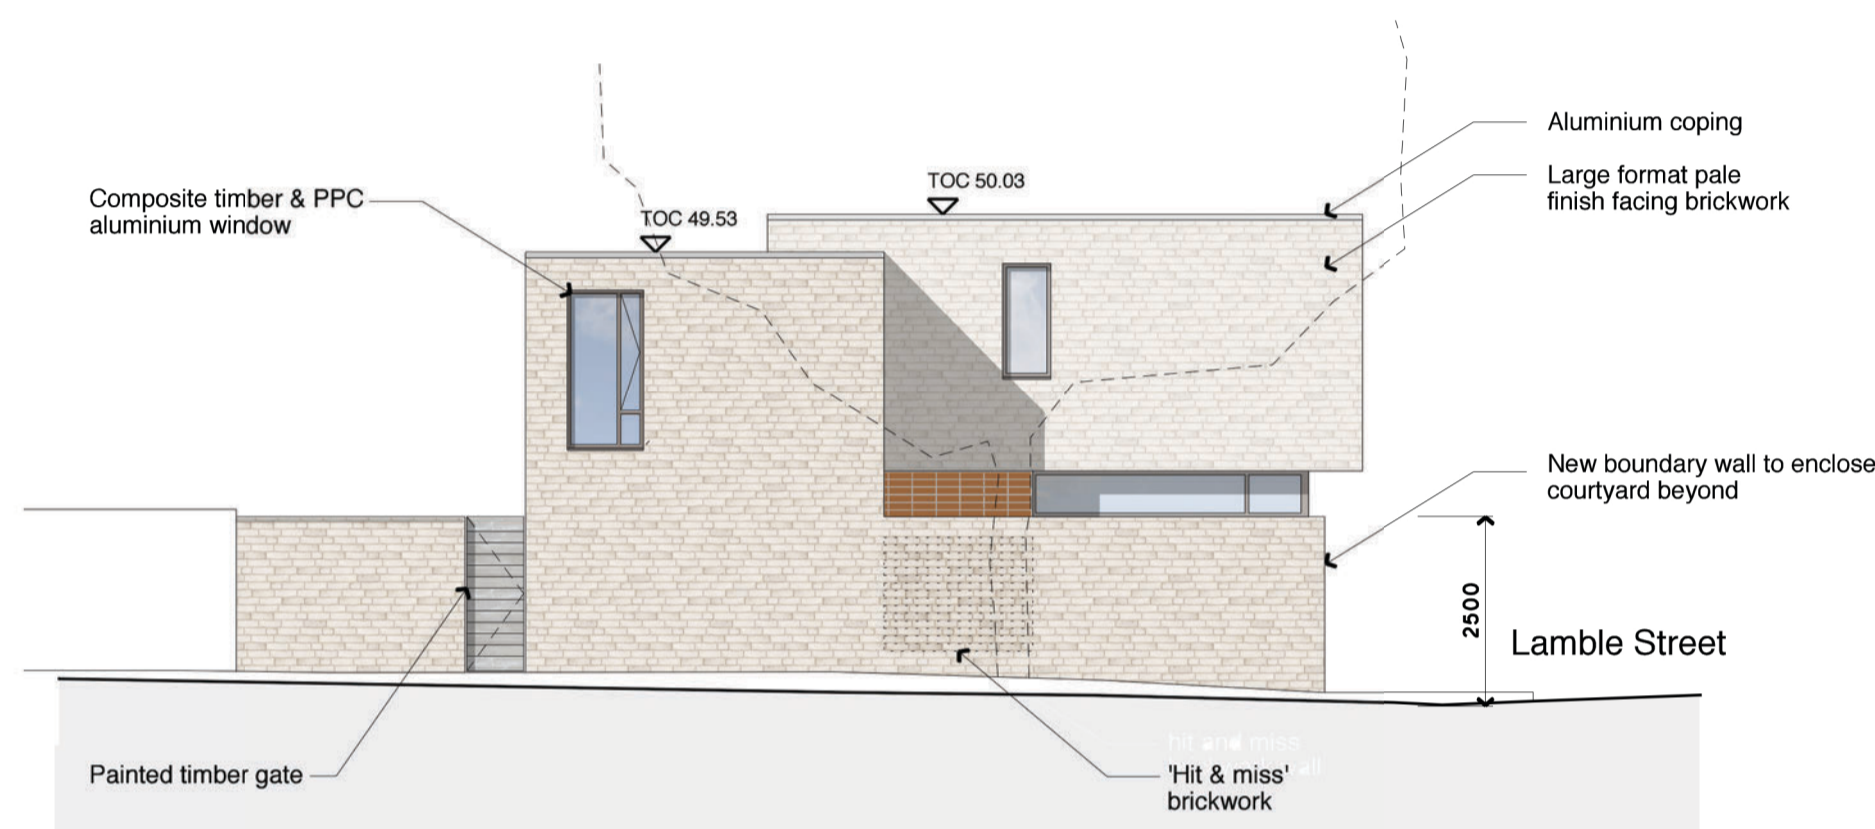


**West Elevation  
 (to Elaine Grove)**




**South Elevation  
 (to Lamble Street)**

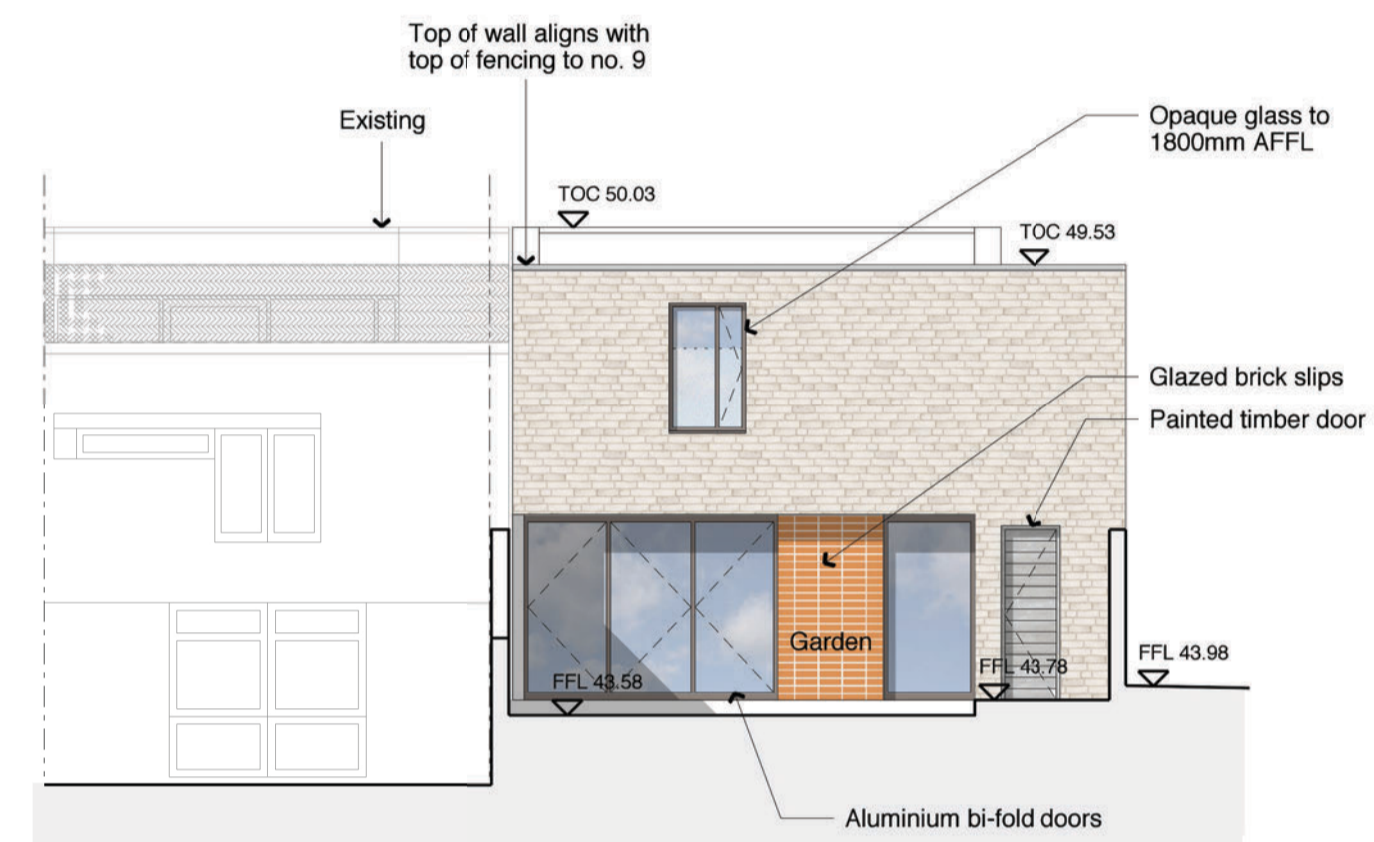


**North Elevation  
 (to Garden)**

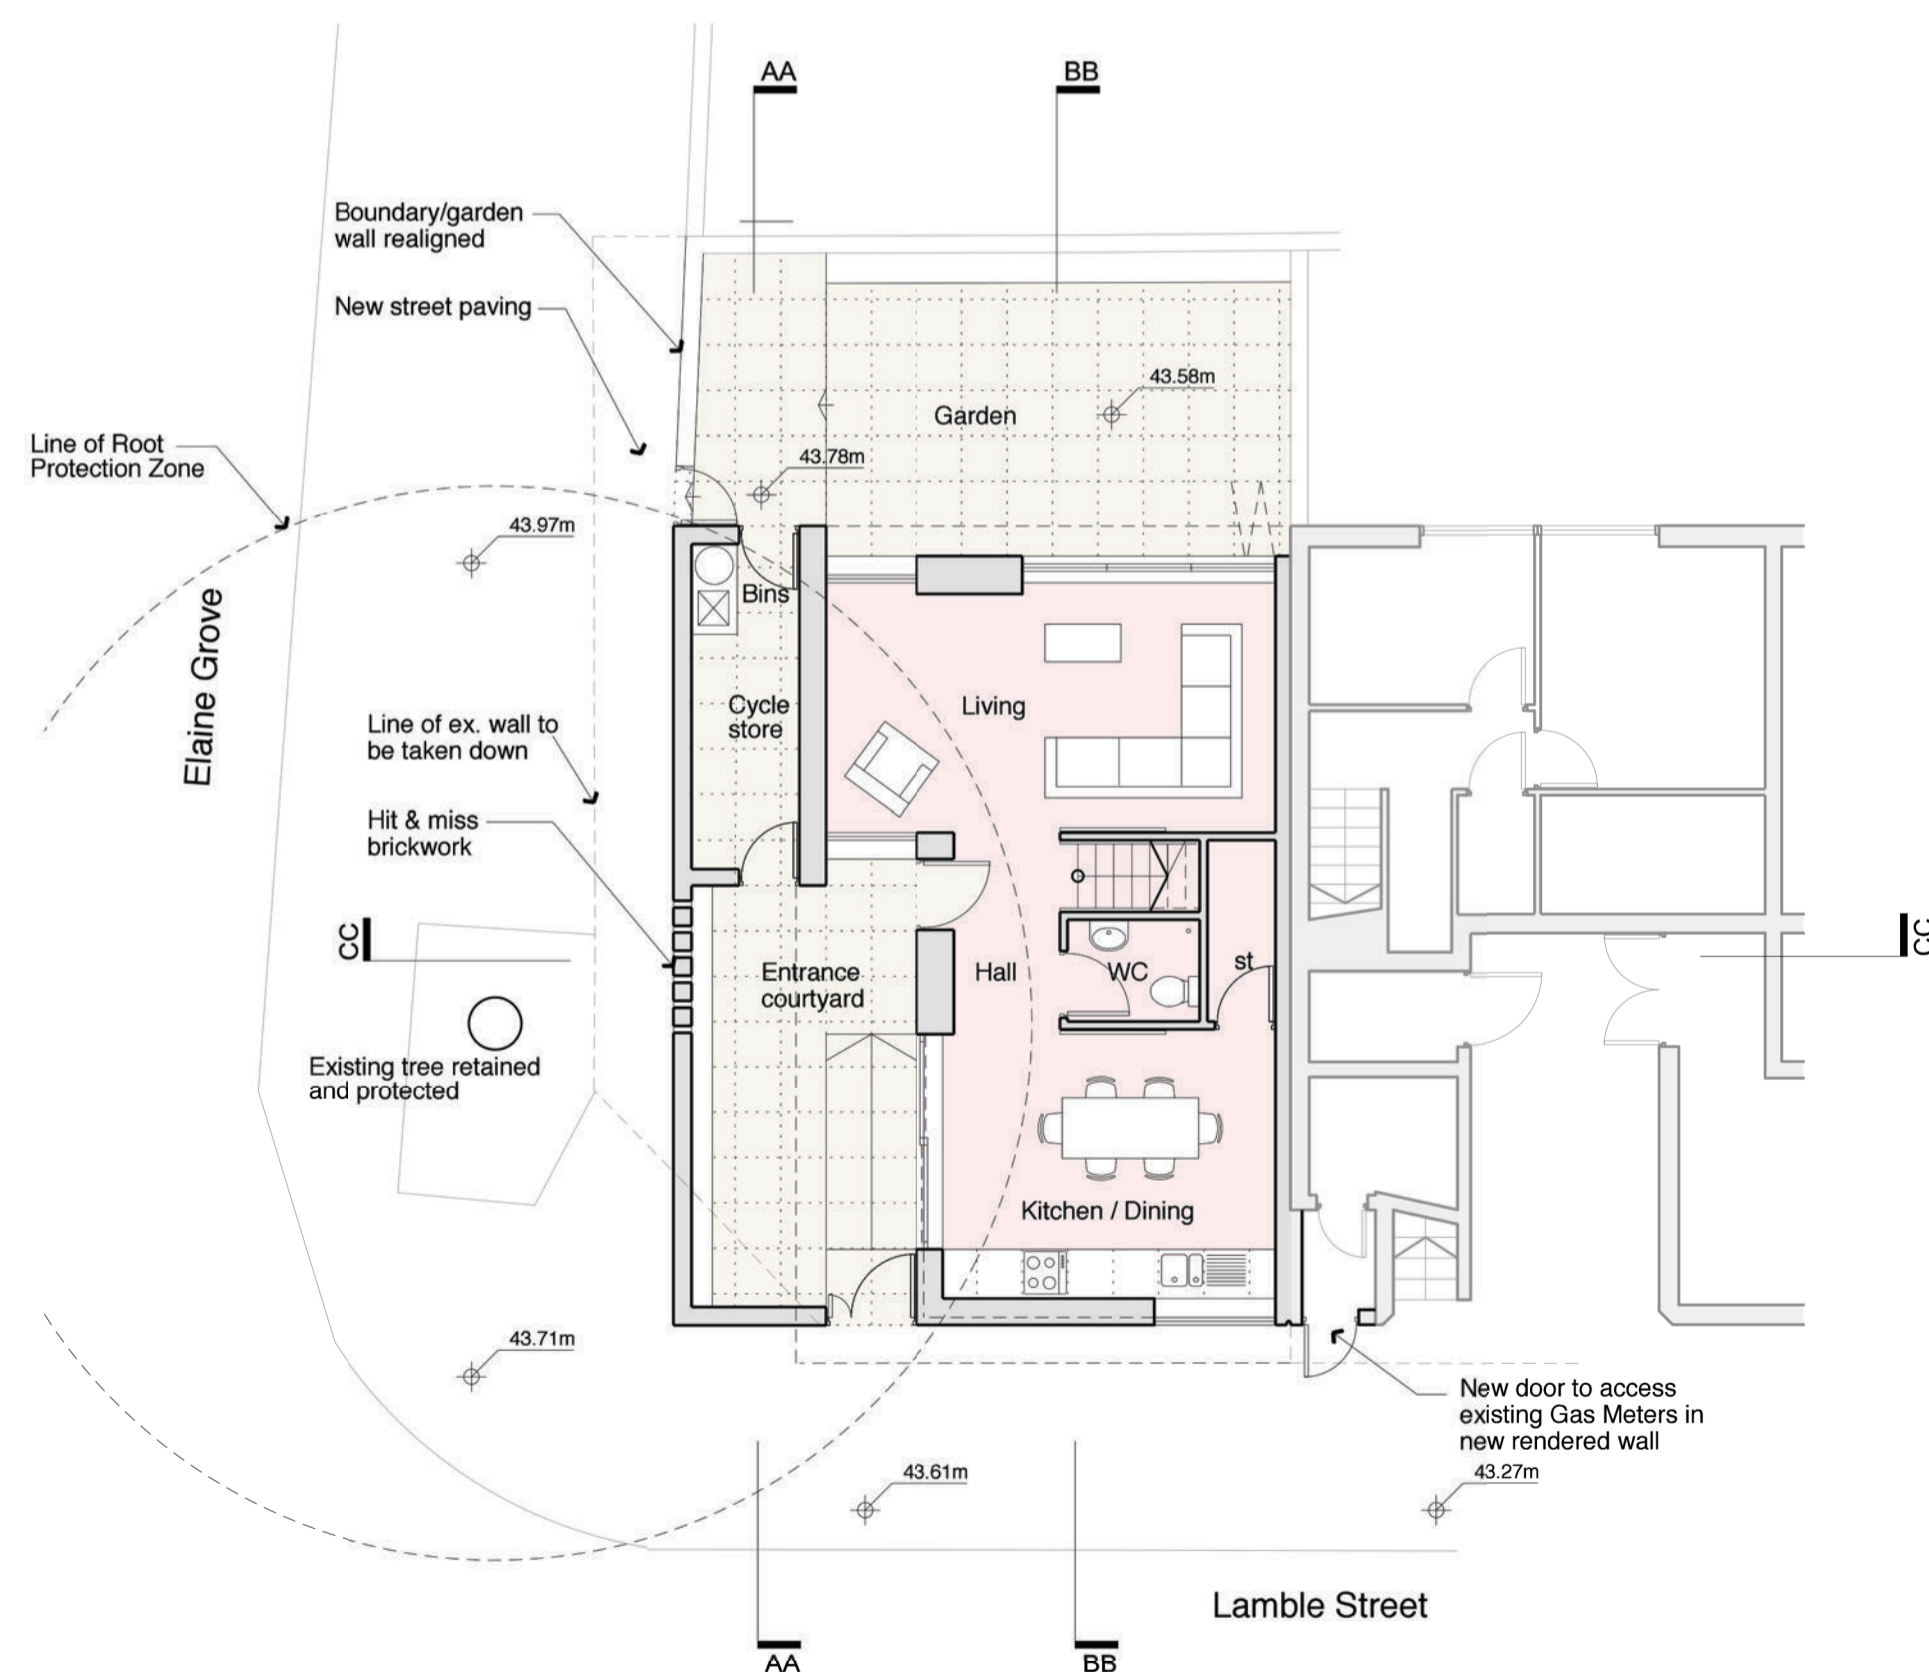

**Ground Floor Plan**

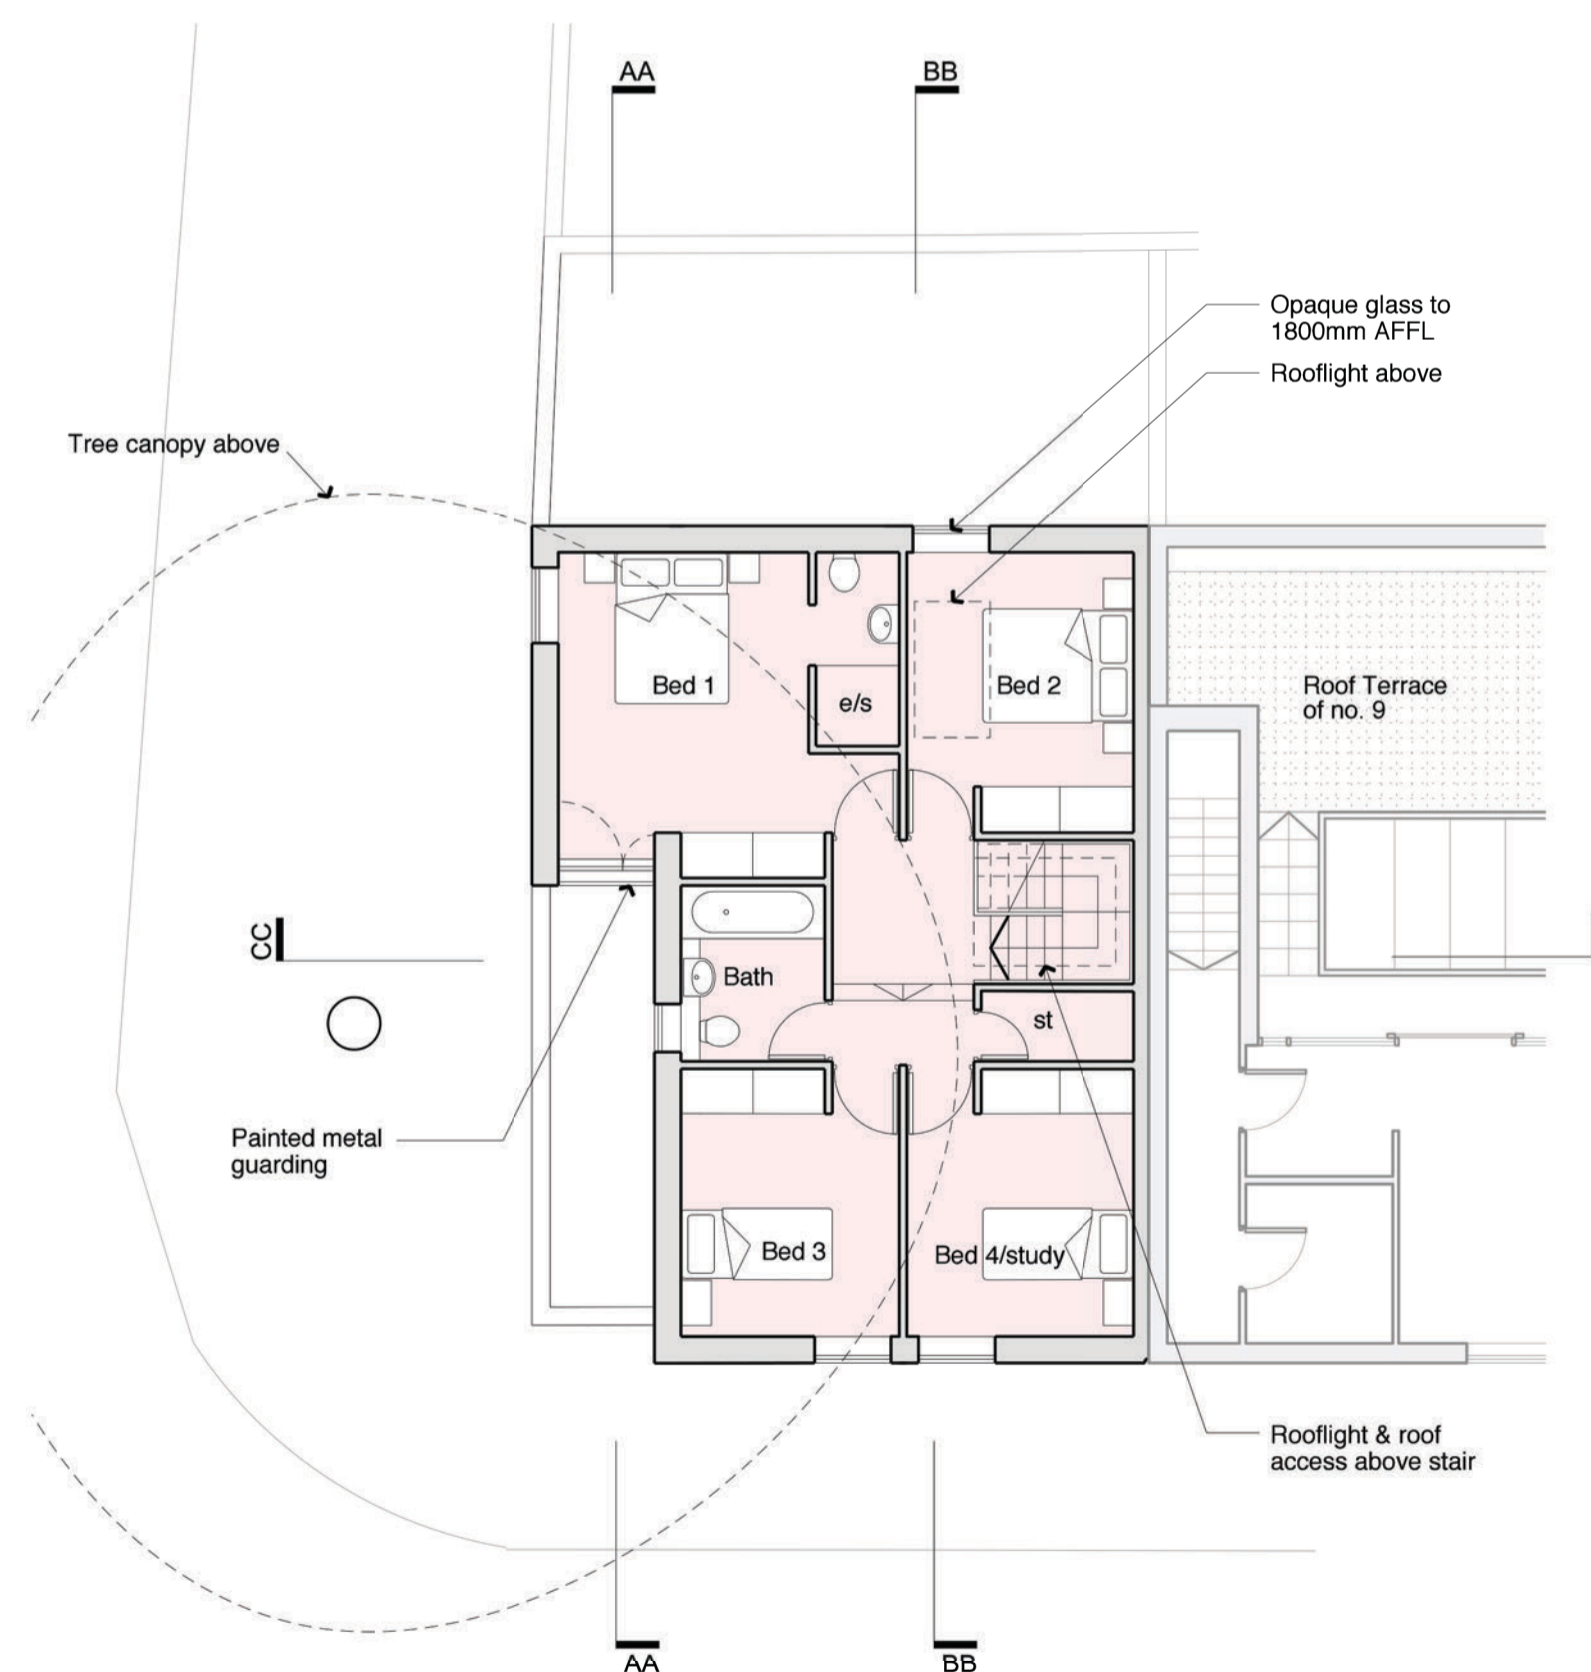

**First Floor Plan**

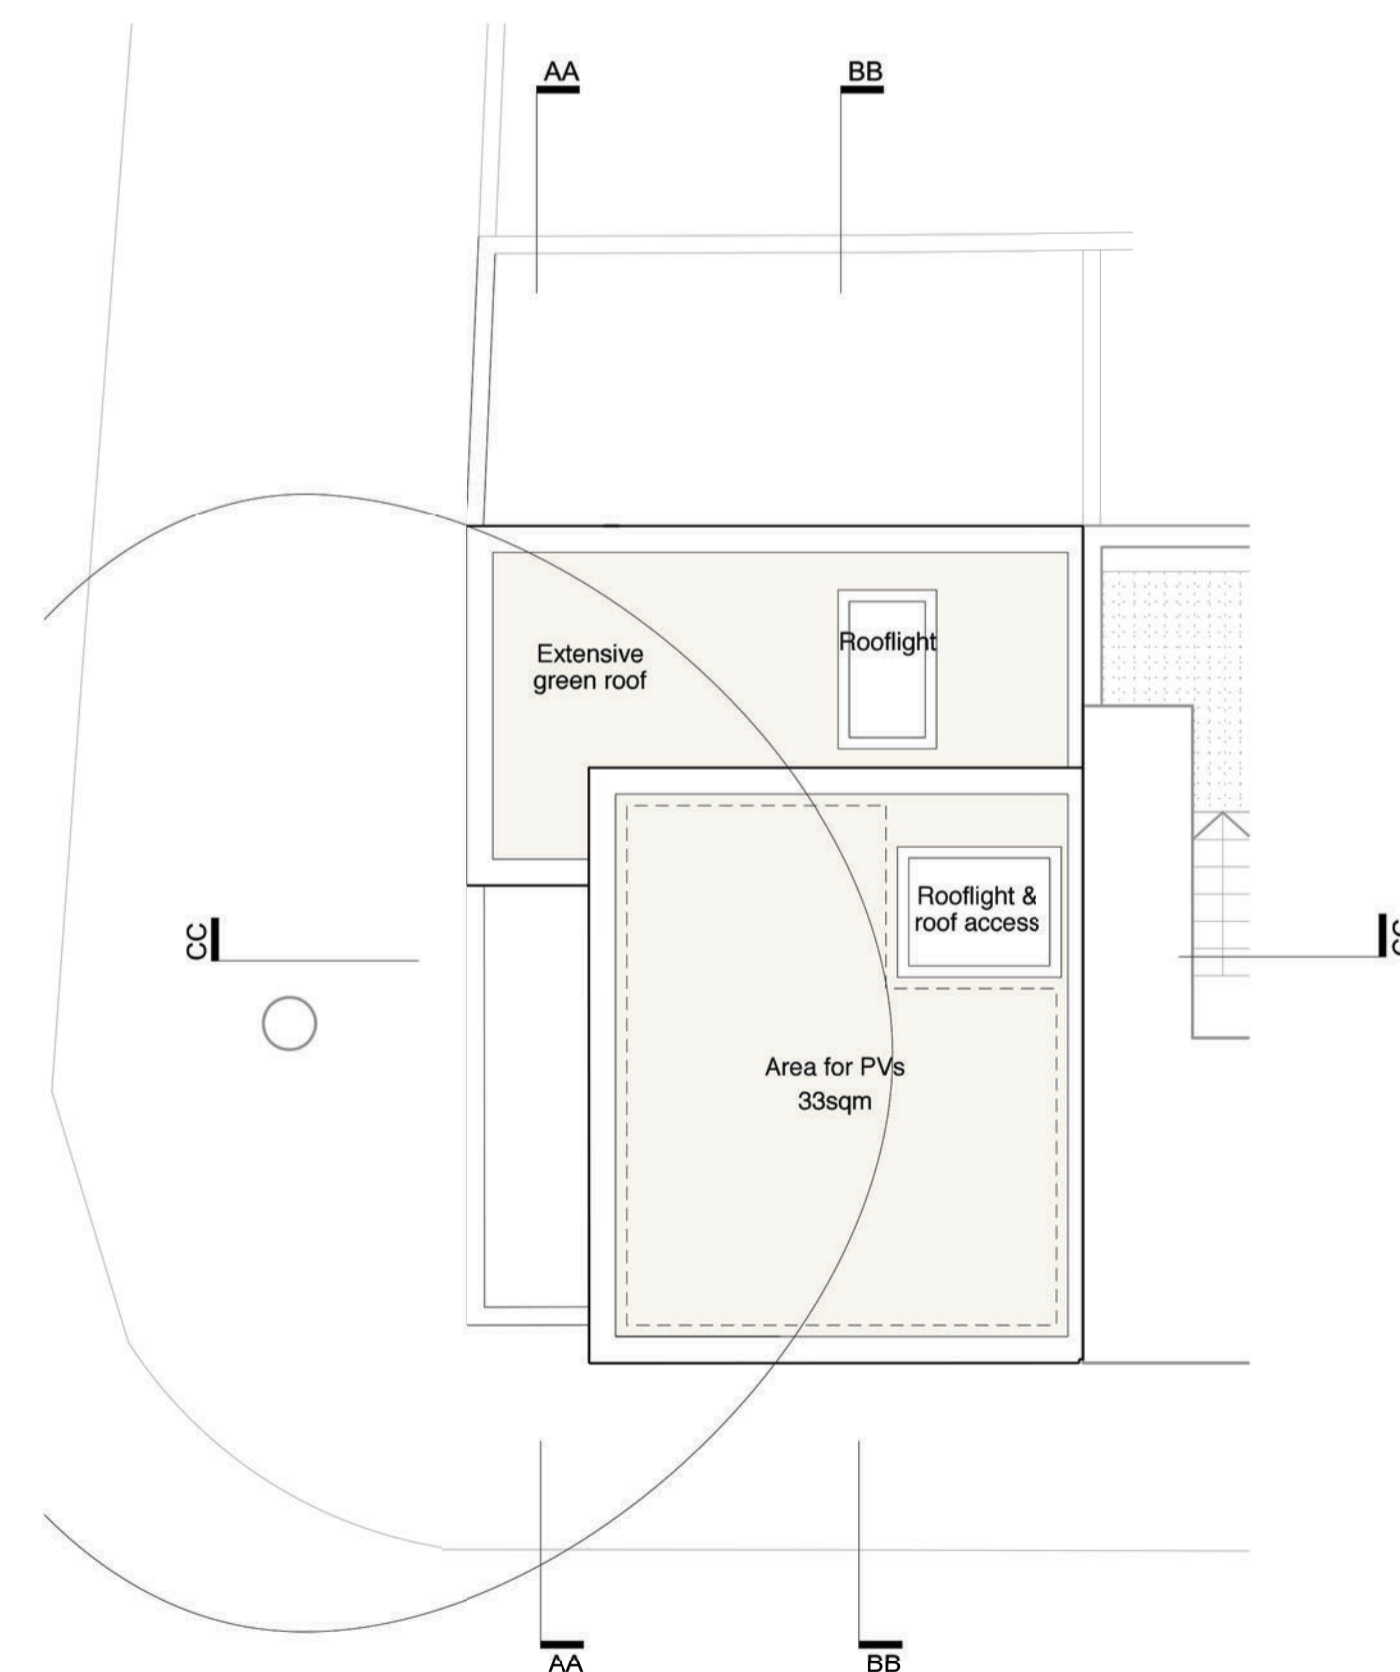

**Roof Plan**

Revision	Date	By	Checked
C	04.04.14	TS	CB
Issued for Planning			
B	21.03.14	TS	CB
North Elevation updated to show opaque window; notes added; revised following Tenants' consultation			
A	18.03.14	TS	CB
Revised following Pre-Planning Advice and Tenants Consultation			

**For Planning**

**Site 1 - Corner Lamble St  
 Proposed Plans, Sections  
 & Elevations**

Barrington & Lamble Infill Sites

**1381\_P10\_C**

Scale: 1:100 at A1  
 1:200 at A3  
 Date: 28/11/2013  
 Drawn: TS

**BHA**

BURD HAWARD ARCHITECTS LTD  
 Unit C1, Linton House  
 39-51 Highgate Road  
 London NW5 1RS  
 T +44 20 7267 9815  
 E studio@burdward.com