

This drawing is copyright Piercy&Company.  
Do not scale from this drawing.  
All dimensions and levels to be checked on site by the cont  
and such dimensions to be his responsibility.  
Report all drawing errors, omissions and discrepancies to th  
architect.


DISCLAIMER  
This document may be issued in an editable digital CAD  
format to enable others to use it as background informatio  
to make alterations and/or additions. In that instance the  
file will be accompanied by a PDF version as a record of  
the original file. It is for those parties making such  
alterations and/or additions to ensure that they make use  
of current background information.

Piercy&Company accepts no liability for either: any such  
alterations and/or additions to the background information  
by others; or any other changes made by others to the  
architectural content of the background information itself.

Notes

---	---	---
---	---	---
---	---	---

01	20.06.14	Issued for Planning
Rev	Date	Description

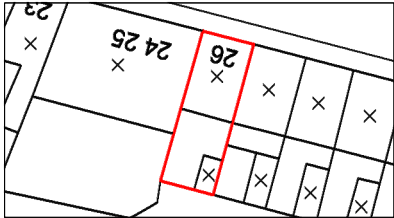

Project  
ROUSDEN STREET

Client  
Elizabeth & Stuart Piercy

Date	Scale
20.06.14	1:25 at A1
	1:50 at A3

Drawing Title  
Proposed Ground Floor


Drawn	Checked	Approved
LW		

Drawing Status  
For Planning

Project	Discipline	View	Drawing No	Rev
12178	A	P	100	-

70-74 City Road London EC1Y2BJ	info@piercyandco.com www.piercyandco.com
Telephone +44(0)207490546	

Piercy&Company

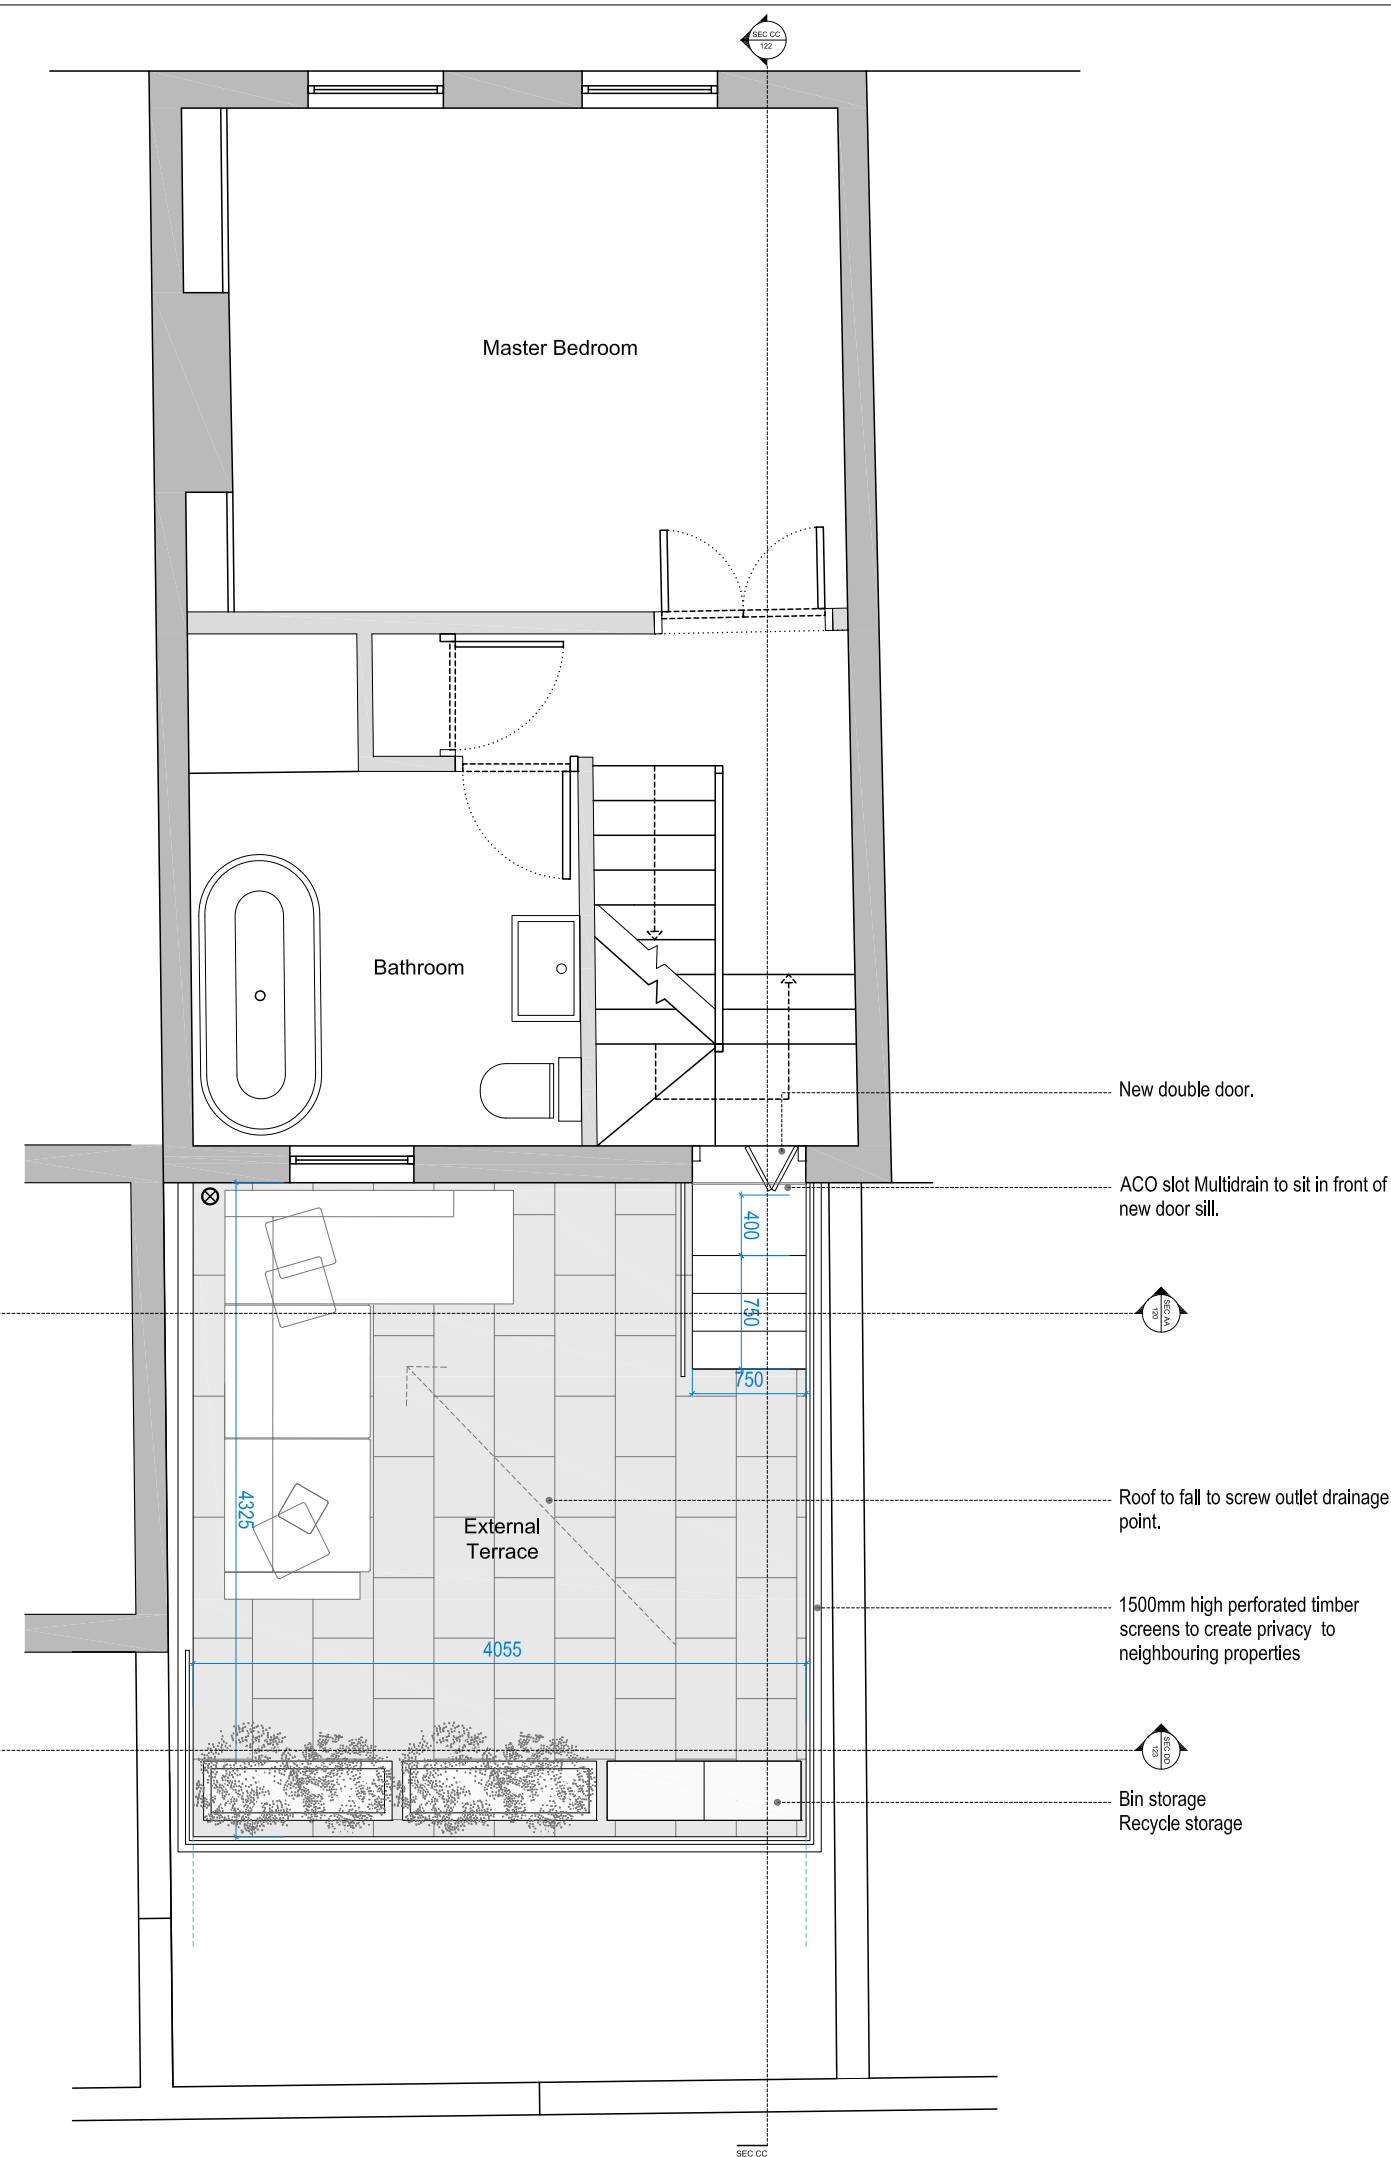


This drawing is copyright Piercy&Company.  
Do not scale from this drawing.  
All dimensions and levels to be checked on site by the contractor and such dimensions to be his responsibility.  
Report all drawing errors, omissions and discrepancies to the architect.

**DISCLAIMER**  
This document may be issued in an editable digital CAD format to enable others to use it as background information to make alterations and/or additions. In that instance the file will be accompanied by a PDF version as a record of the original file. It is for those parties making such alterations and/or additions to ensure that they make use of current background information.

Piercy&Company accepts no liability for either: any such alterations and/or additions to the background information by others; or any other changes made by others to the architectural content of the background information itself.

Notes


01	20.06.14	Issued for Planning
Rev	Date	Description

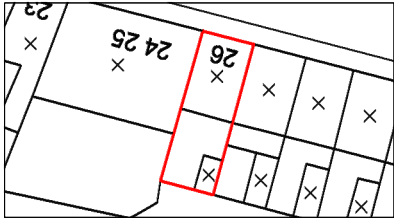

Project  
ROUSDEN STREET  
Client  
Elizabeth & Stuart Piercy

Date  
20.06.14  
Scale  
1:25 at A1  
1:50 at A3


Drawing Title  
Proposed First Floor  
Drawn  
LW  
Checked  
Approved

Drawing Status  
For Planning

Project	Discipline	View	Drawing No	Rev
12178	A	P	101	—

70—74City Road  
London EC1Y2BJ  
Telephone  
+44(0)207490546  
info@piercyandco.com  
www.piercyandco.com

Piercy&Company

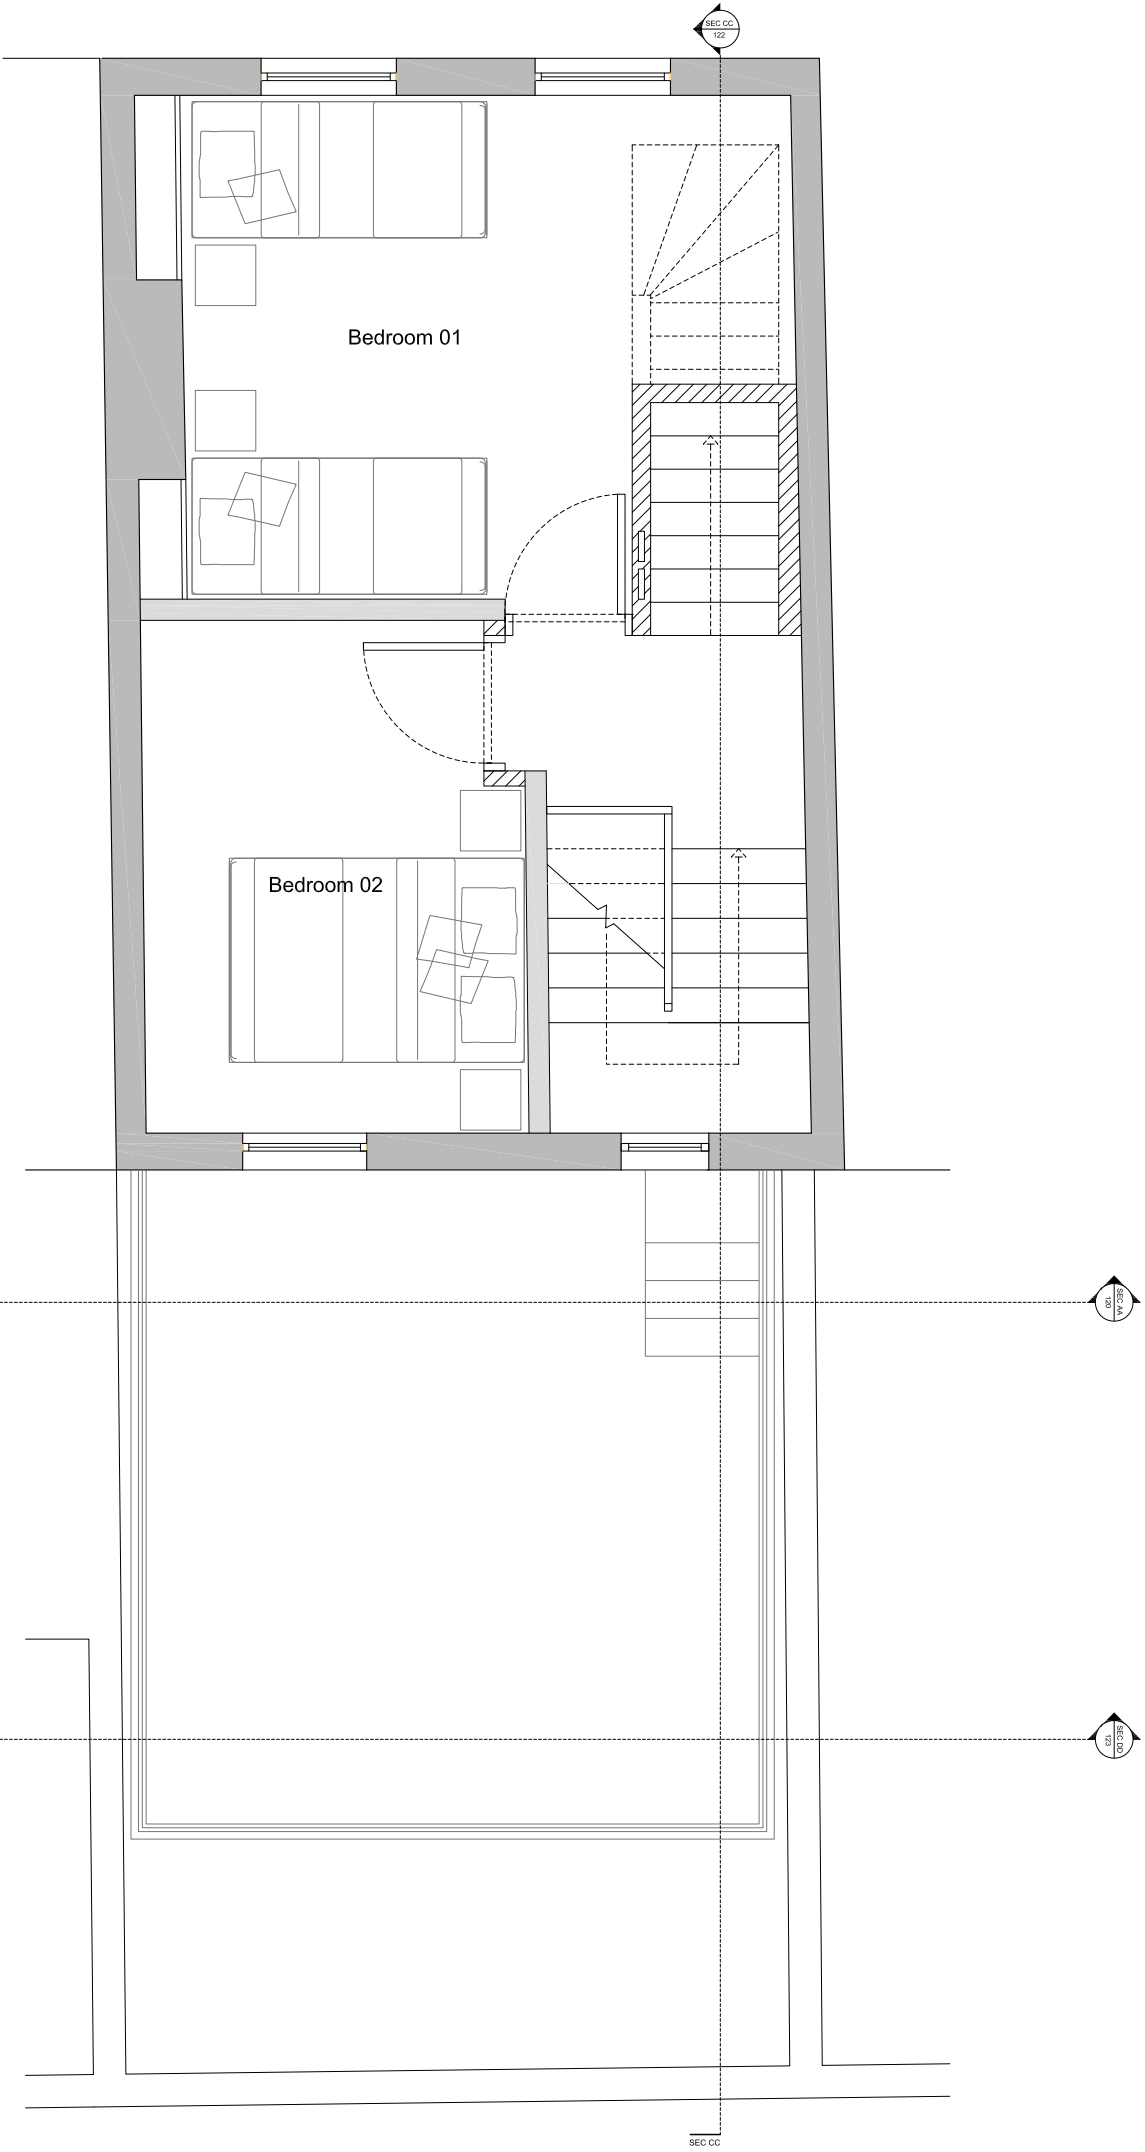

This drawing is copyright Piercy&Company.  
Do not scale from this drawing.  
All dimensions and levels to be checked on site by the contrac  
and such dimensions to be his responsibility.  
Report all drawing errors, omissions and discrepancies to the  
architect.


DISCLAIMER  
This document may be issued in an editable digital CAD  
format to enable others to use it as background information  
to make alterations and/or additions. In that instance the  
file will be accompanied by a PDF version as a record of  
the original file. It is for those parties making such  
alterations and/or additions to ensure that they make use  
of current background information.

Piercy&Company accepts no liability for either: any such  
alterations and/or additions to the background information  
by others; or any other changes made by others to the  
architectural content of the background information itself.

Notes

---	---	---
---	---	---
---	---	---

01	20.06.14	Issued for Planning
Rev	Date	Description

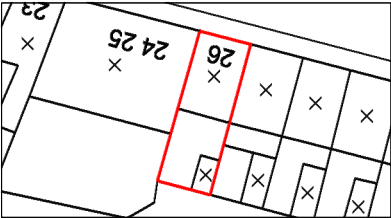

Project  
ROUSDEN STREET

Client  
Elizabeth & Stuart Piercy

Date	Scale
20.06.14	1:25 at A1
	1:50 at A3

Drawing Title  
Proposed Second Floor

Drawn	Checked	Approved
LW		


Drawing Status  
For Planning

Project	Discipline	View	Drawing No	Rev
12178	A	P	102	-

70-74 City Road London EC1Y2BJ	info@piercyandco.com www.piercyandco.com
-----------------------------------	---------------------------------------------

Telephone  
+44(0)207490546

Piercy&Company

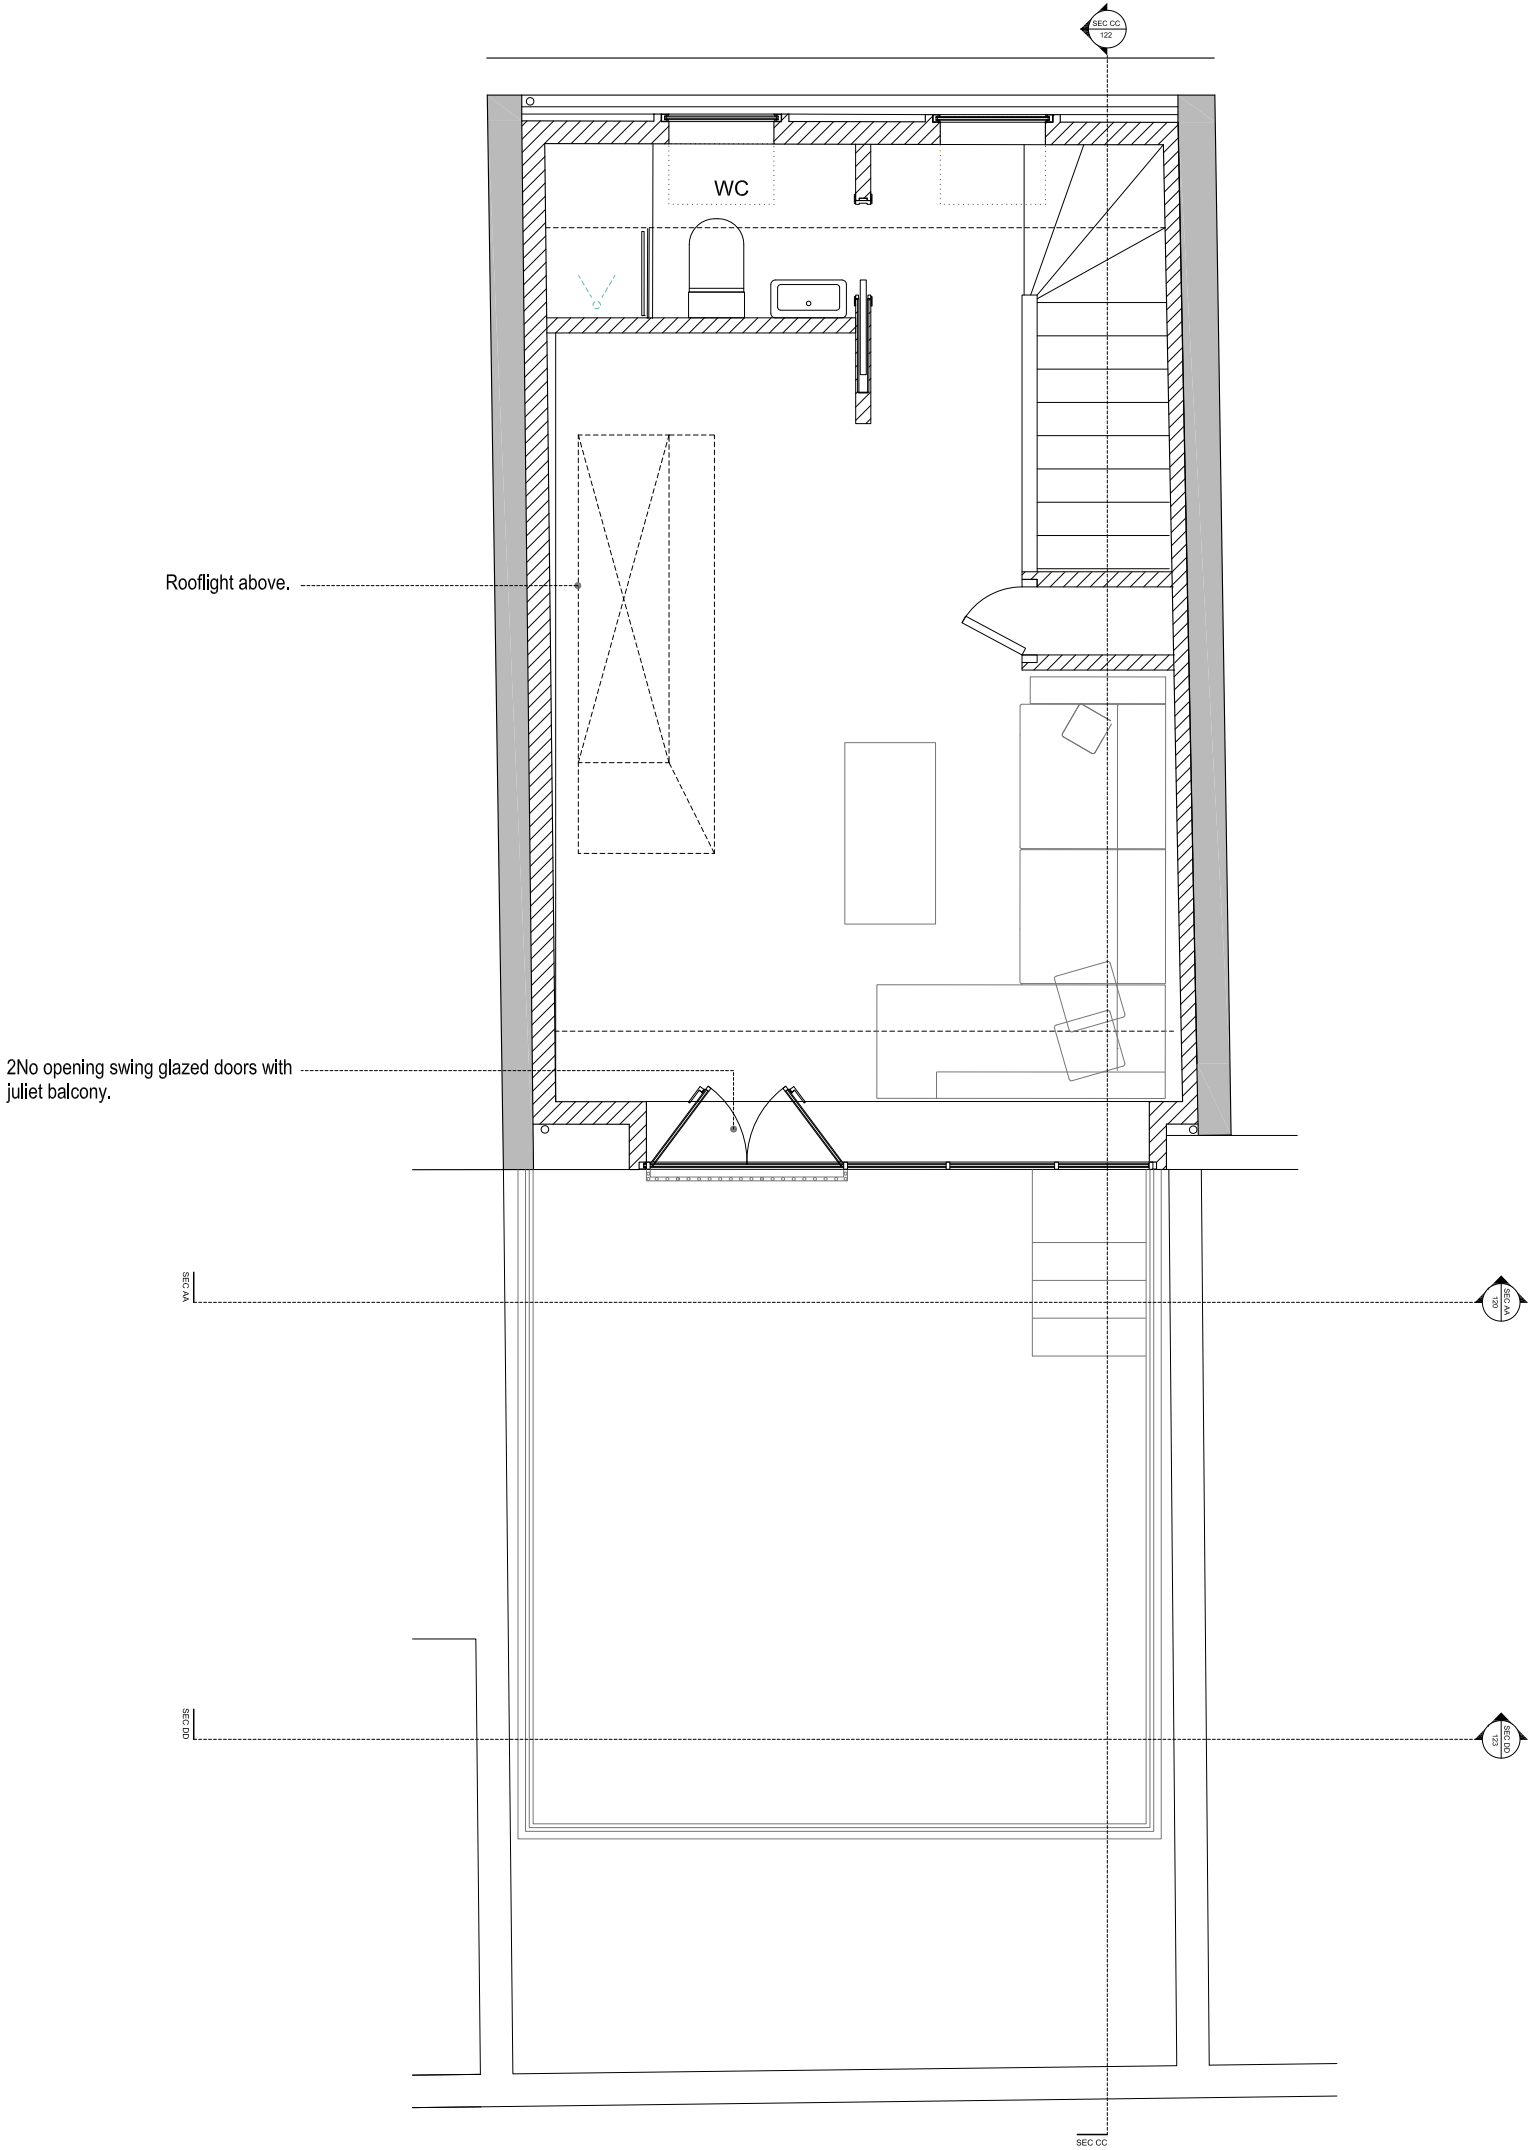

This drawing is copyright Piercy&Company.  
Do not scale from this drawing.  
All dimensions and levels to be checked on site by the contrac  
and such dimensions to be his responsibility.  
Report all drawing errors, omissions and discrepancies to the  
architect.


DISCLAIMER  
This document may be issued in an editable digital CAD  
format to enable others to use it as background information  
to make alterations and/or additions. In that instance the  
file will be accompanied by a PDF version as a record of  
the original file. It is for those parties making such  
alterations and/or additions to ensure that they make use  
of current background information.

Piercy&Company accepts no liability for either: any such  
alterations and/or additions to the background information  
by others; or any other changes made by others to the  
architectural content of the background information itself.

Notes

---	---	---
---	---	---
---	---	---

01	20.06.14	Issued for Planning
Rev	Date	Description

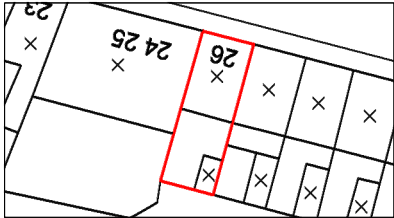

Project  
ROUSDEN STREET

Client  
Elizabeth & Stuart Piercy

Date 20.06.14	Scale 1:25 at A1 1:50 at A3
------------------	-----------------------------------

Drawing Title  
Proposed Third Floor


Drawn LW	Checked	Approved
-------------	---------	----------

Drawing Status  
For Planning

Project	Discipline	View	Drawing No	Rev
12178	A	P	103	-

70-74 City Road London EC1Y2BJ Telephone +44(0)207490546	info@piercyandco.com www.piercyandco.com
-------------------------------------------------------------------	---------------------------------------------

Piercy&Company

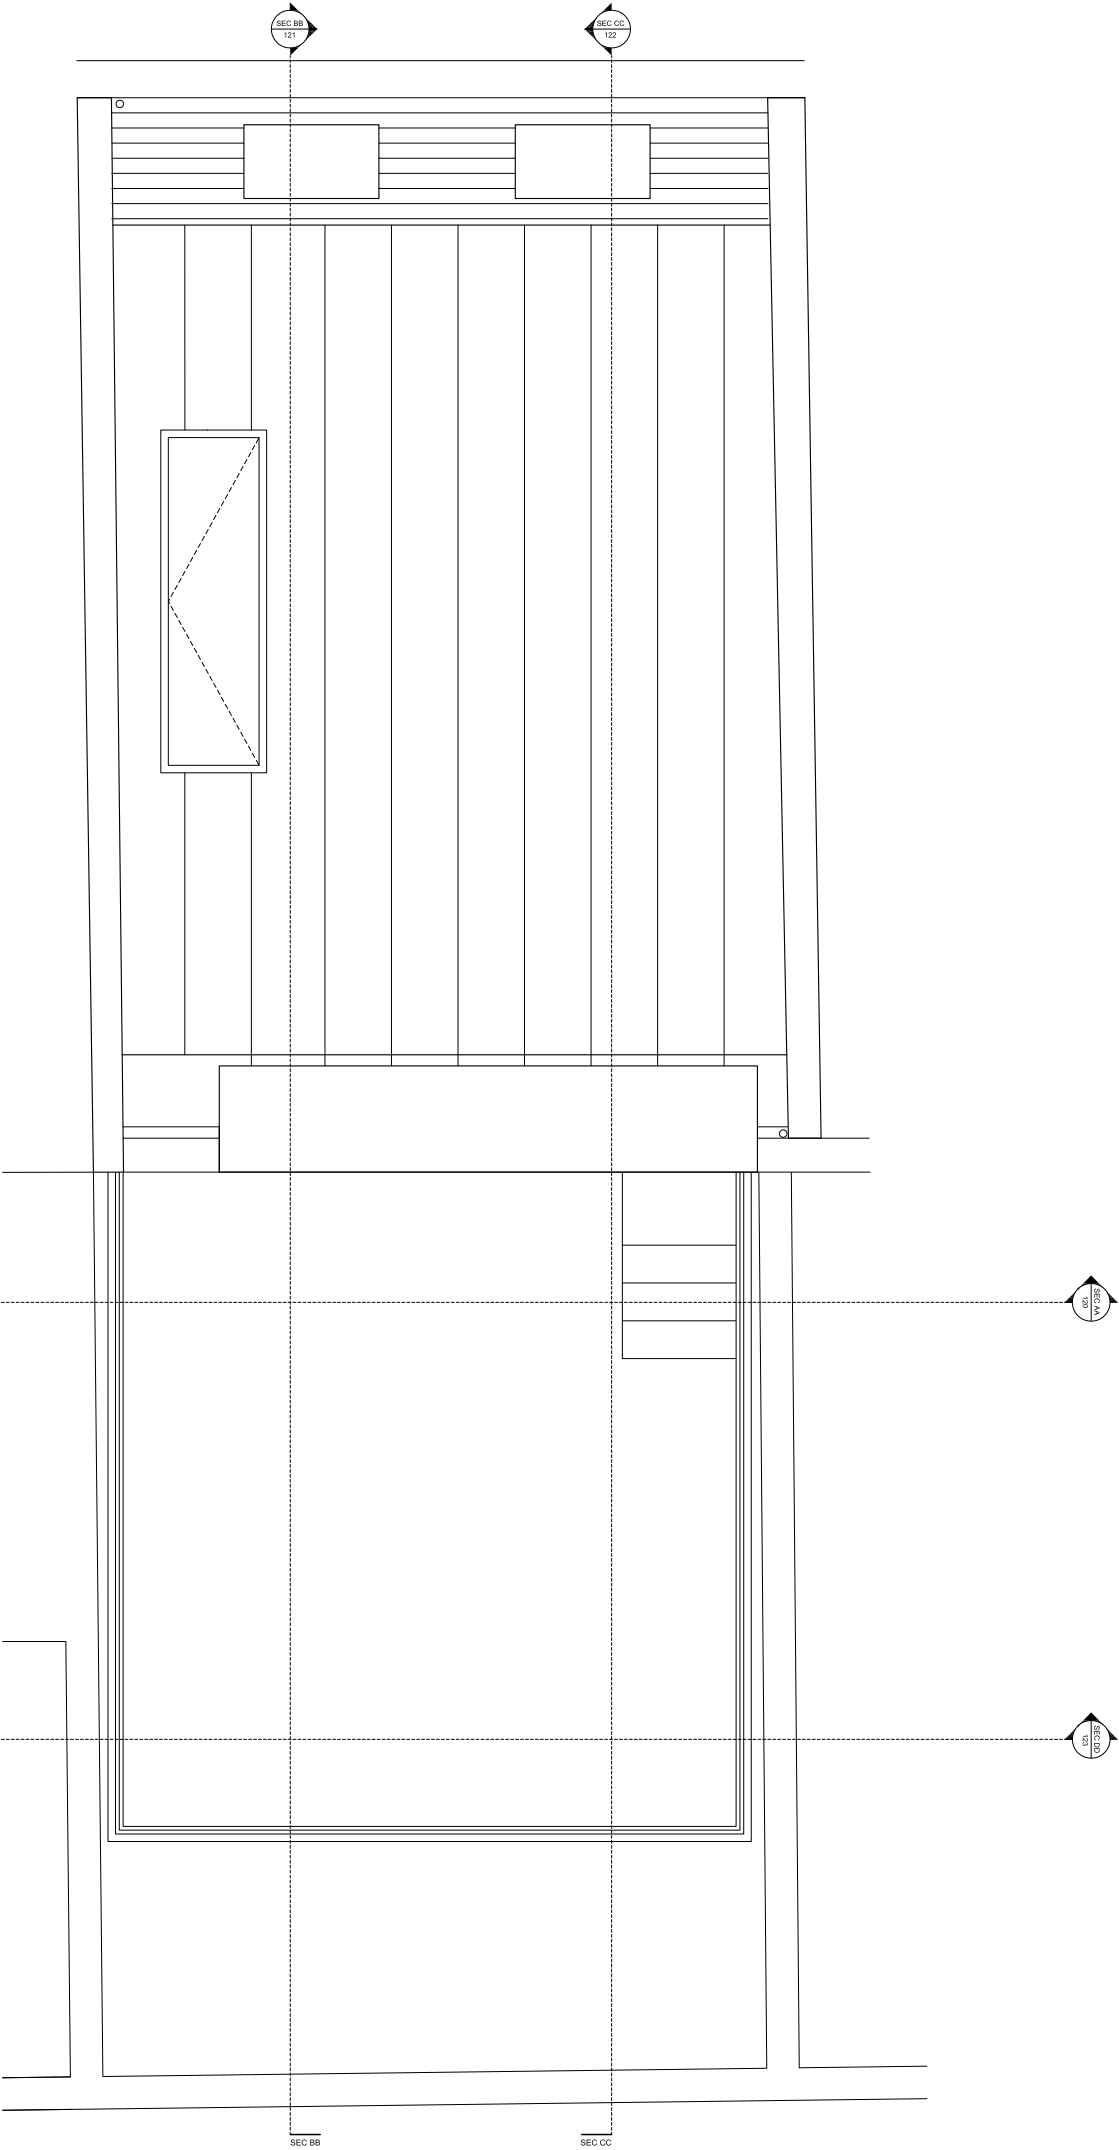

This drawing is copyright Piercy&Company.  
Do not scale from this drawing.  
All dimensions and levels to be checked on site by the contrac  
and such dimensions to be his responsibility.  
Report all drawing errors, omissions and discrepancies to the  
architect.

DISCLAIMER  
This document may be issued in an editable digital CAD  
format to enable others to use it as background information  
to make alterations and/or additions. In that instance the  
file will be accompanied by a PDF version as a record of  
the original file. It is for those parties making such  
alterations and/or additions to ensure that they make use  
of current background information.

Piercy&Company accepts no liability for either: any such  
alterations and/or additions to the background information  
by others; or any other changes made by others to the  
architectural content of the background information itself.

Notes


01	20.06.14	Issued for Planning
Rev	Date	Description

Project  
ROUSDEN STREET

Client  
Elizabeth & Stuart Piercy

Date 20.06.14	Scale 1:25 at A1 1:50 at A3
------------------	-----------------------------------

Drawing Title  
Proposed Roof Plan

Drawn LW	Checked	Approved
-------------	---------	----------

Drawing Status  
For Planning

Project	Discipline	View	Drawing No	Rev
12178	A	P	104	-

70-74City Road London EC1Y2BJ	info@piercyandco.com www.piercyandco.com
Telephone +44(0)207490546	

Piercy&Company