


notes:  
Do not scale from this drawing  
All dimensions to be checked on site and any discrepancies reported to the Architect/Contract Administrator before proceeding with the works on site, or off-site fabrication


**SCHEDULE OF ACCOMMODATION**

**RESIDENTIAL**  
1 x 3 BED FLAT - 97 SQM  
3 x 2 BED FLATS - 61 SQM  
2 x 1 BED FLATS - 50 SQM


(17 HAB ROOMS = 564 HAB ROOMS/HECTARE)

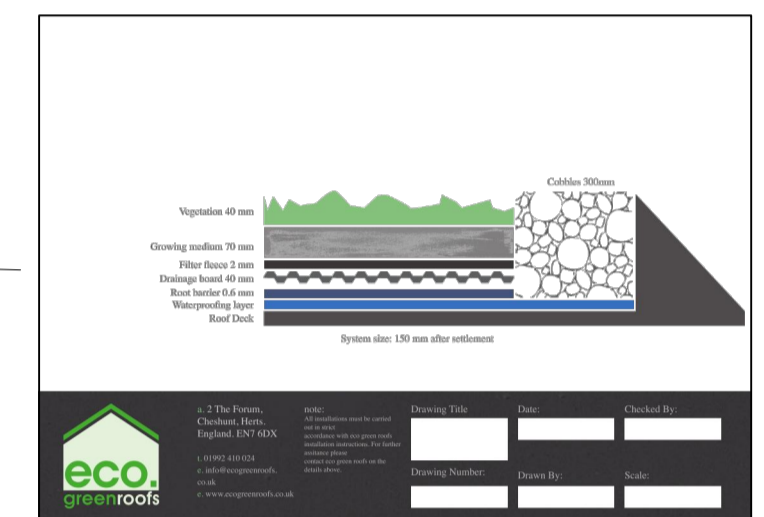


Semi-Intensive Green Roof

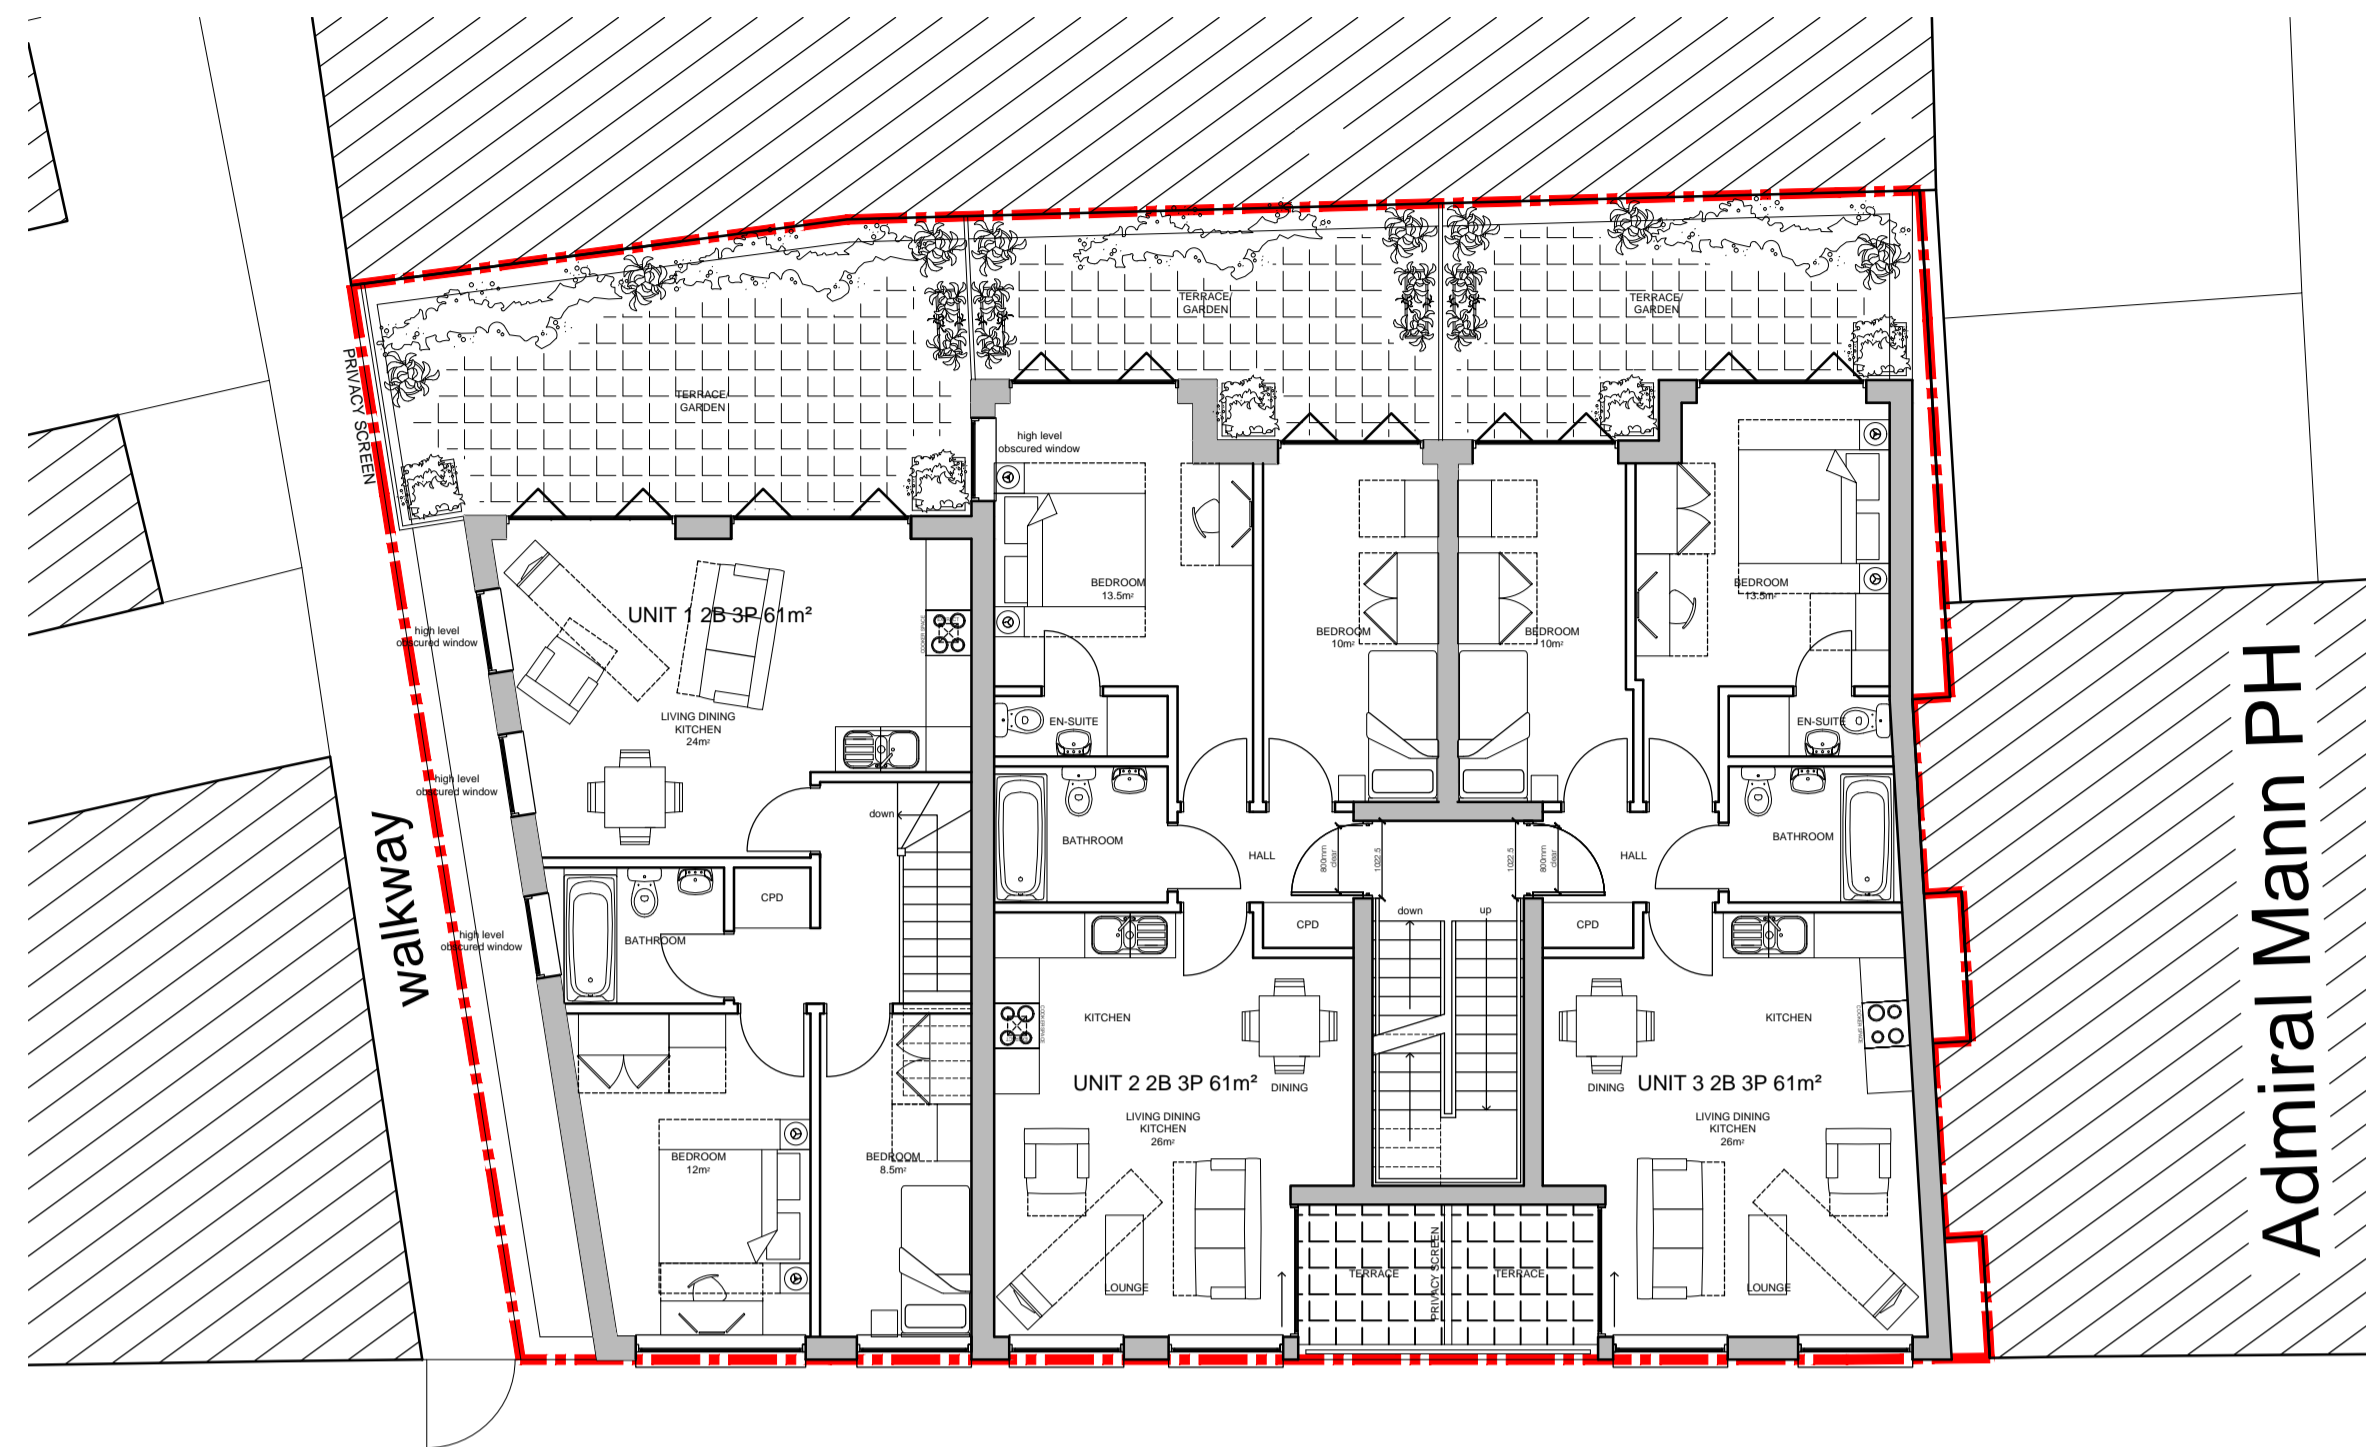


FIRST FLOOR PLAN 1:100

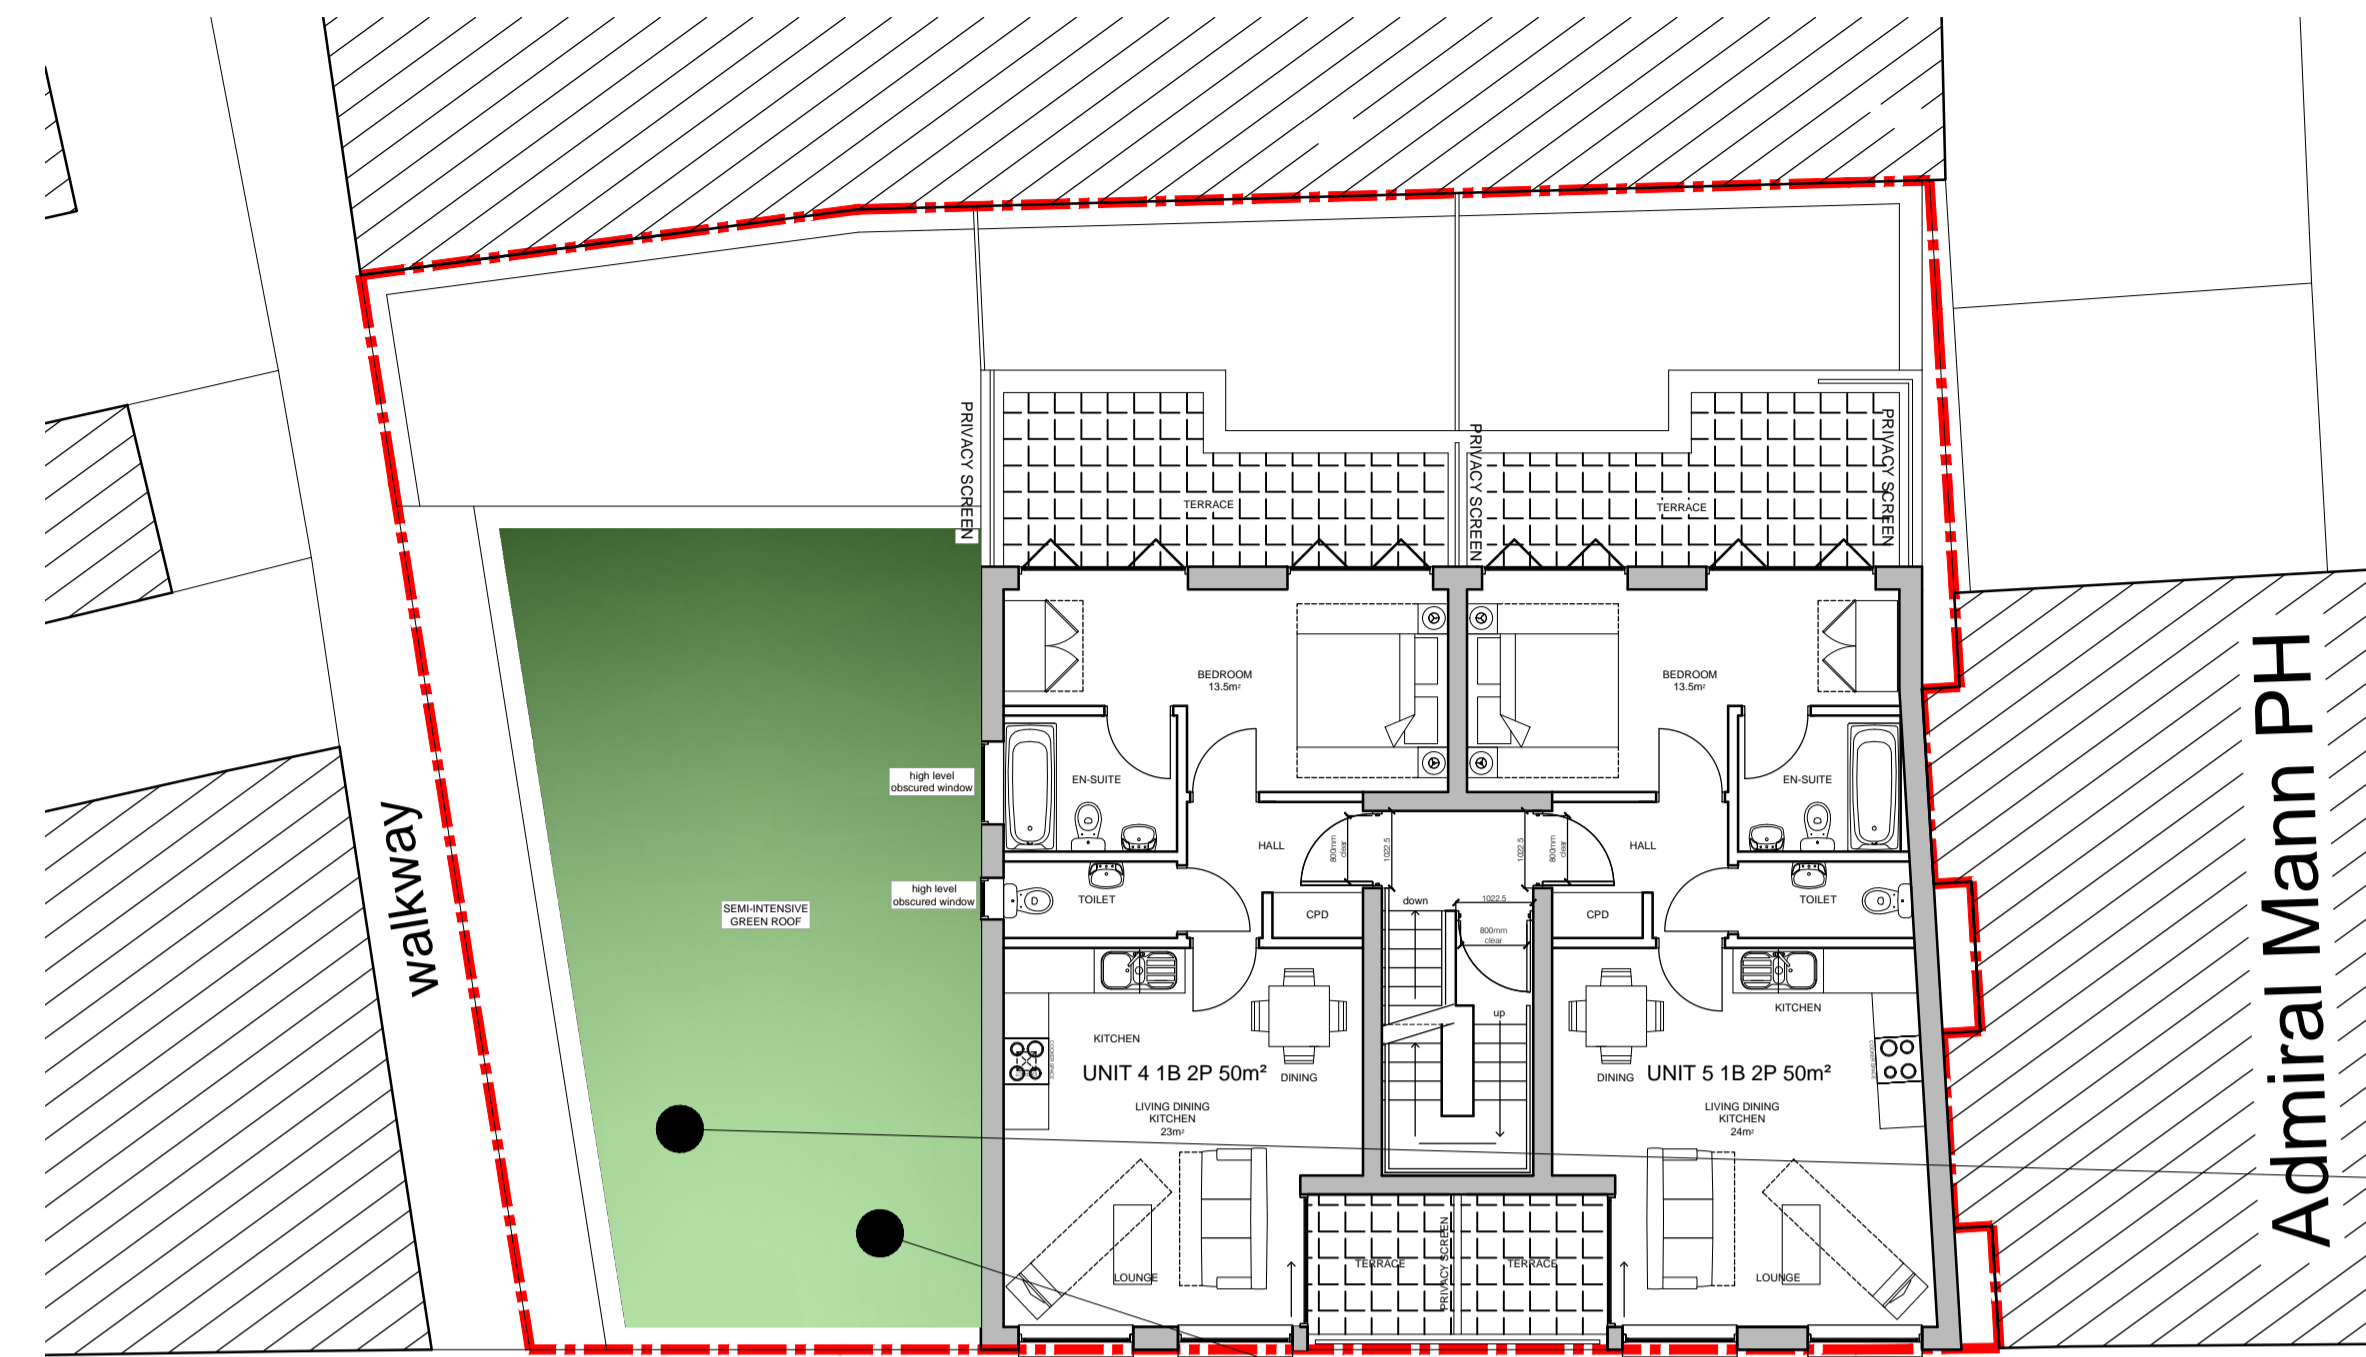

SECOND FLOOR PLAN 1:100

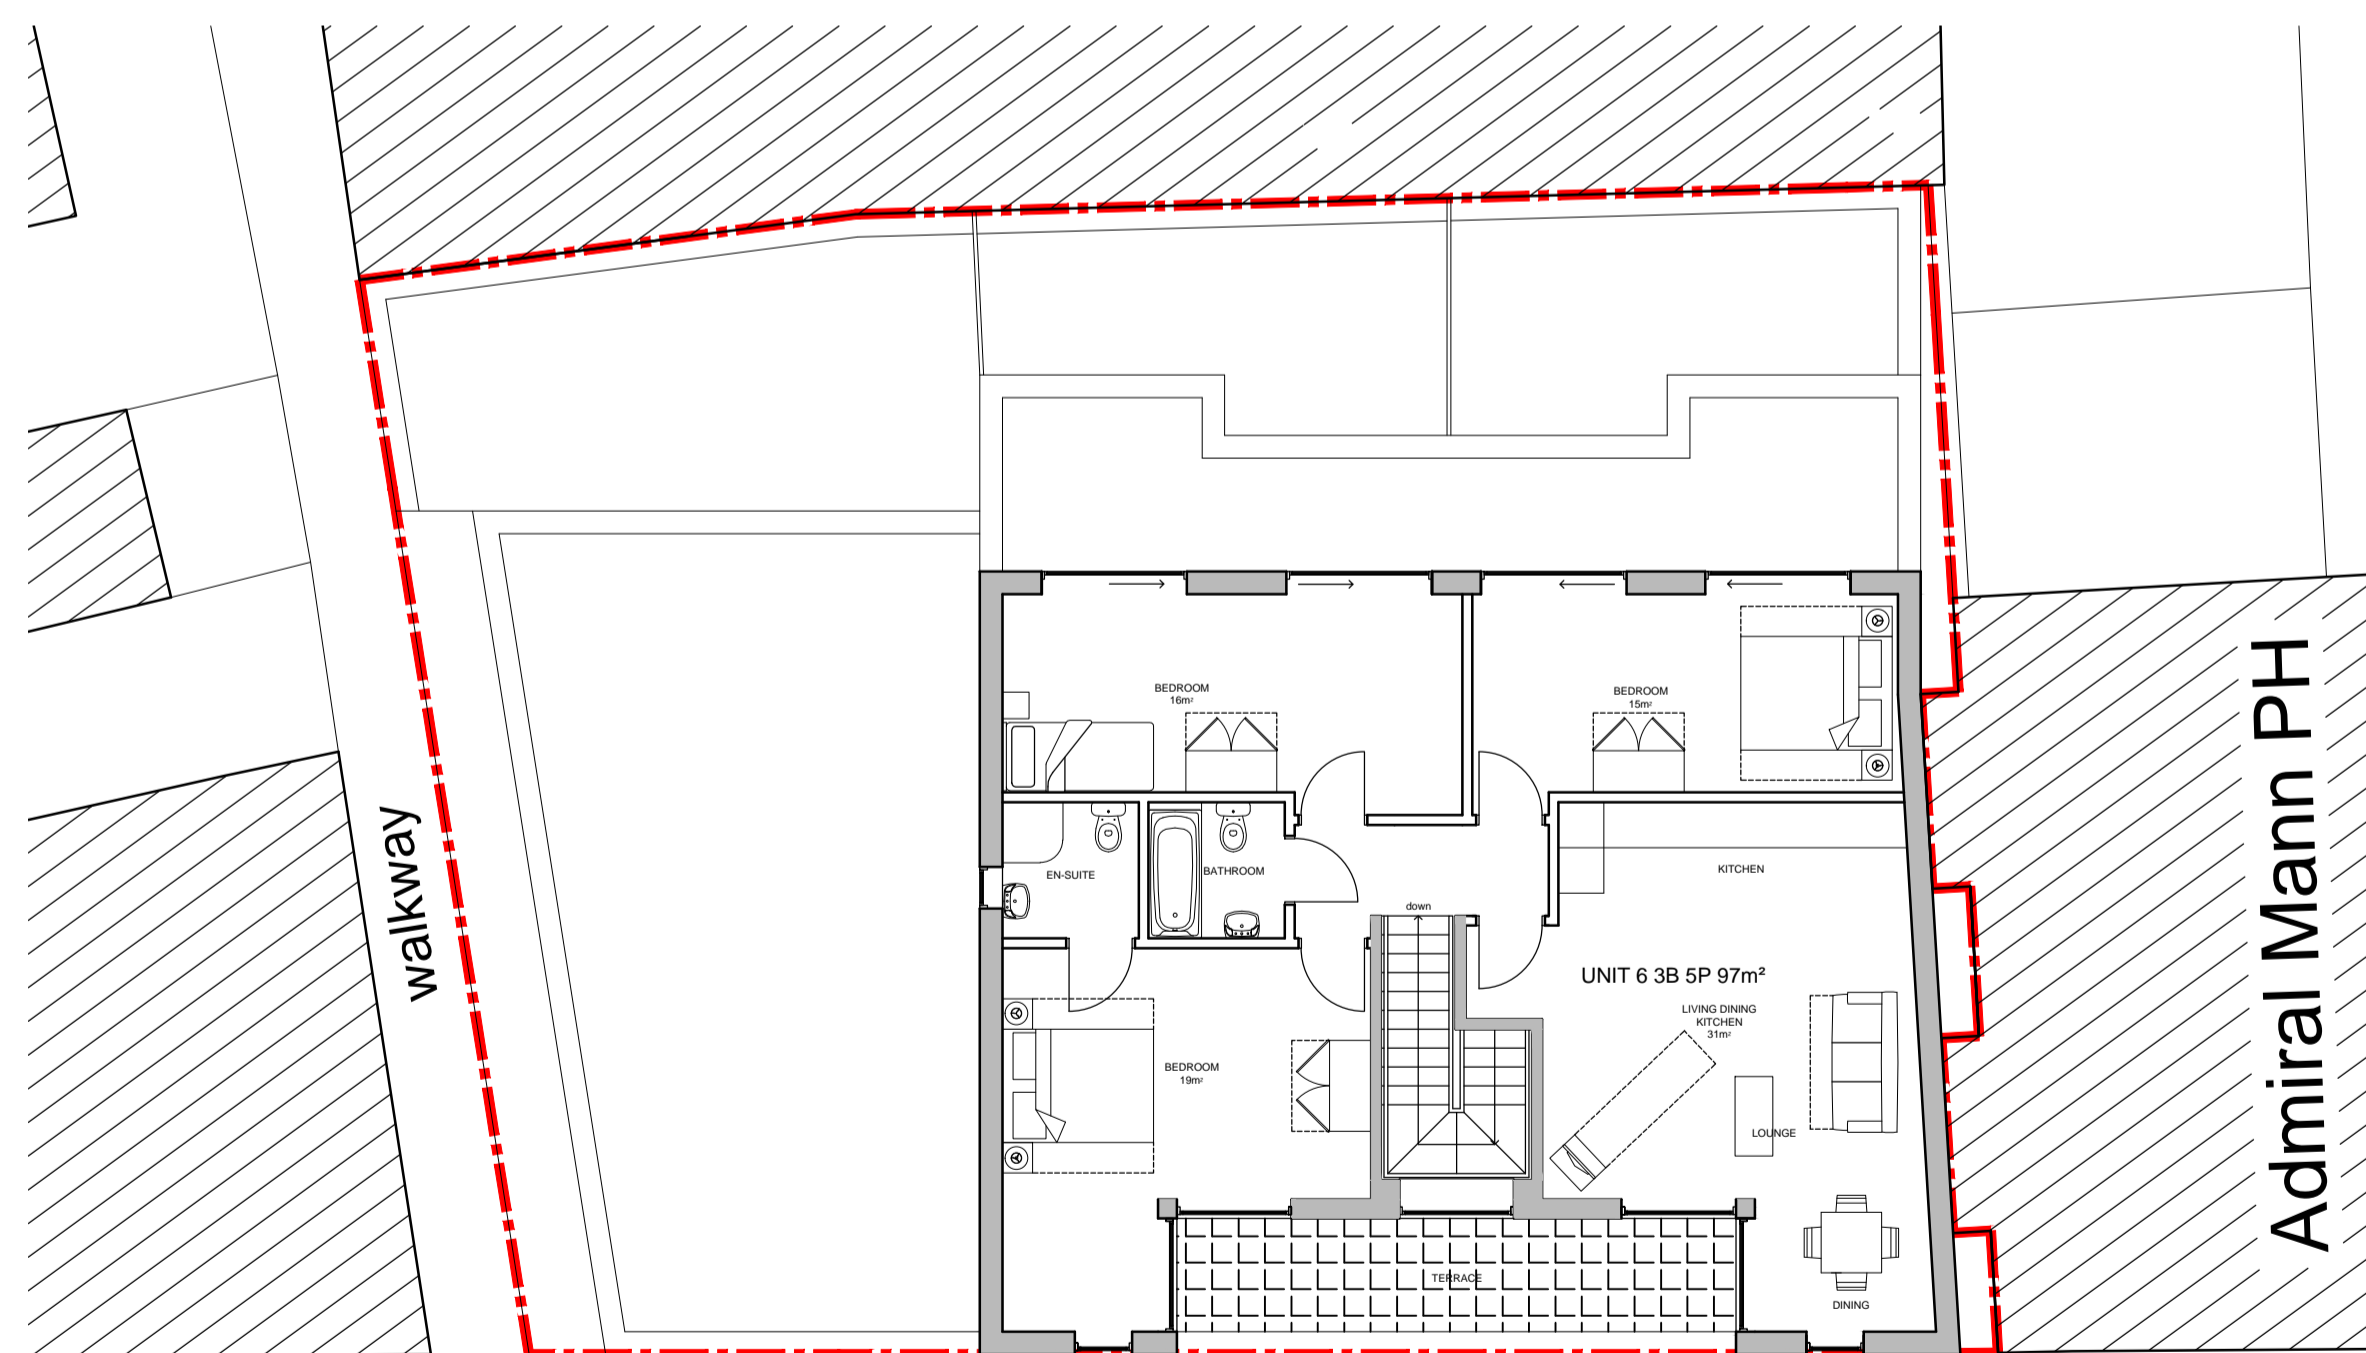

THIRD FLOOR PLAN 1:100

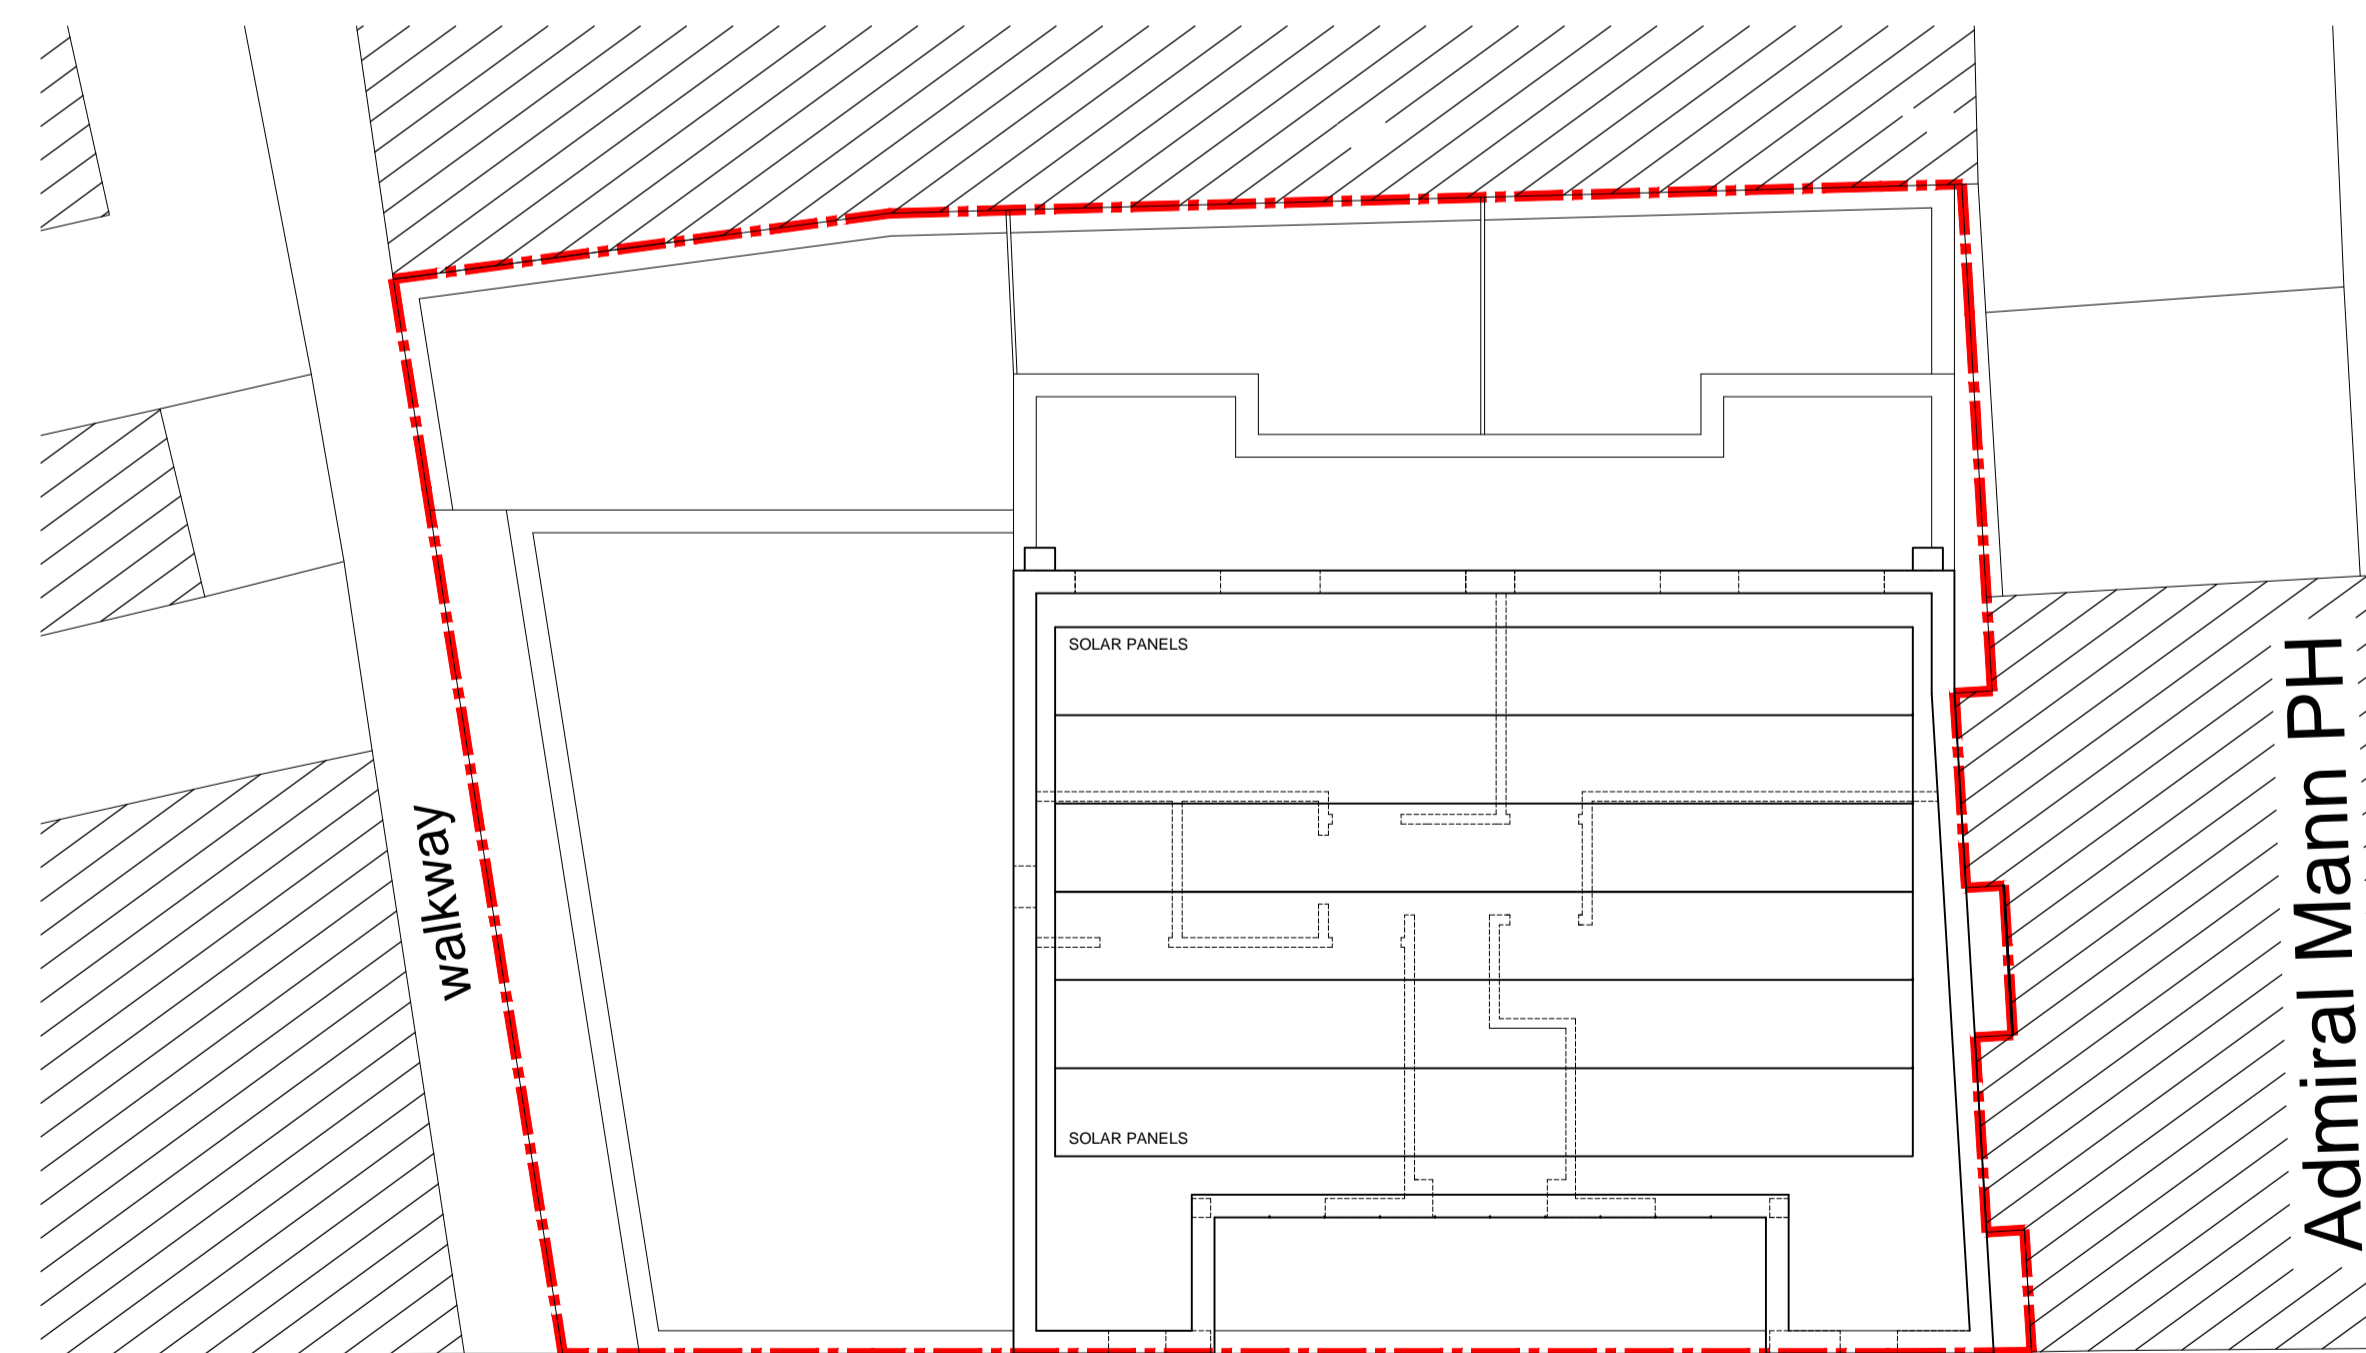

ROOF PLAN 1:100

For Approval

A REVISED FOLLOWING COMMENTS FROM PLANNING DEPARTMENT 25.08.14  
RIBA

revision	description	date
1		

ga  
GENESIS ARCHITECTS LTD  
7 St Margarets Road, Staines Abbots  
Ware Hertfordshire SG12 8EP  
T: 01920 879908  
F: 01920 879908  
E: genesisarchitects@btconnect.com  
W: www.genesisarchitects.ltd.uk

client  
Hargrave Developments Ltd

project  
RESIDENTIAL DEVELOPMENT AT  
1-7 HARGRAVE PLACE  
LONDON  
N7 0BP

title  
PROPOSED  
UPPER FLOOR PLANS

date JUNE 14 scale AS SHOWN drawn IRMB

drawing no GAL 200 (PC) 006 A revision