


Proposed Front Elevation to match neighbouring property including materials



Front Elevation

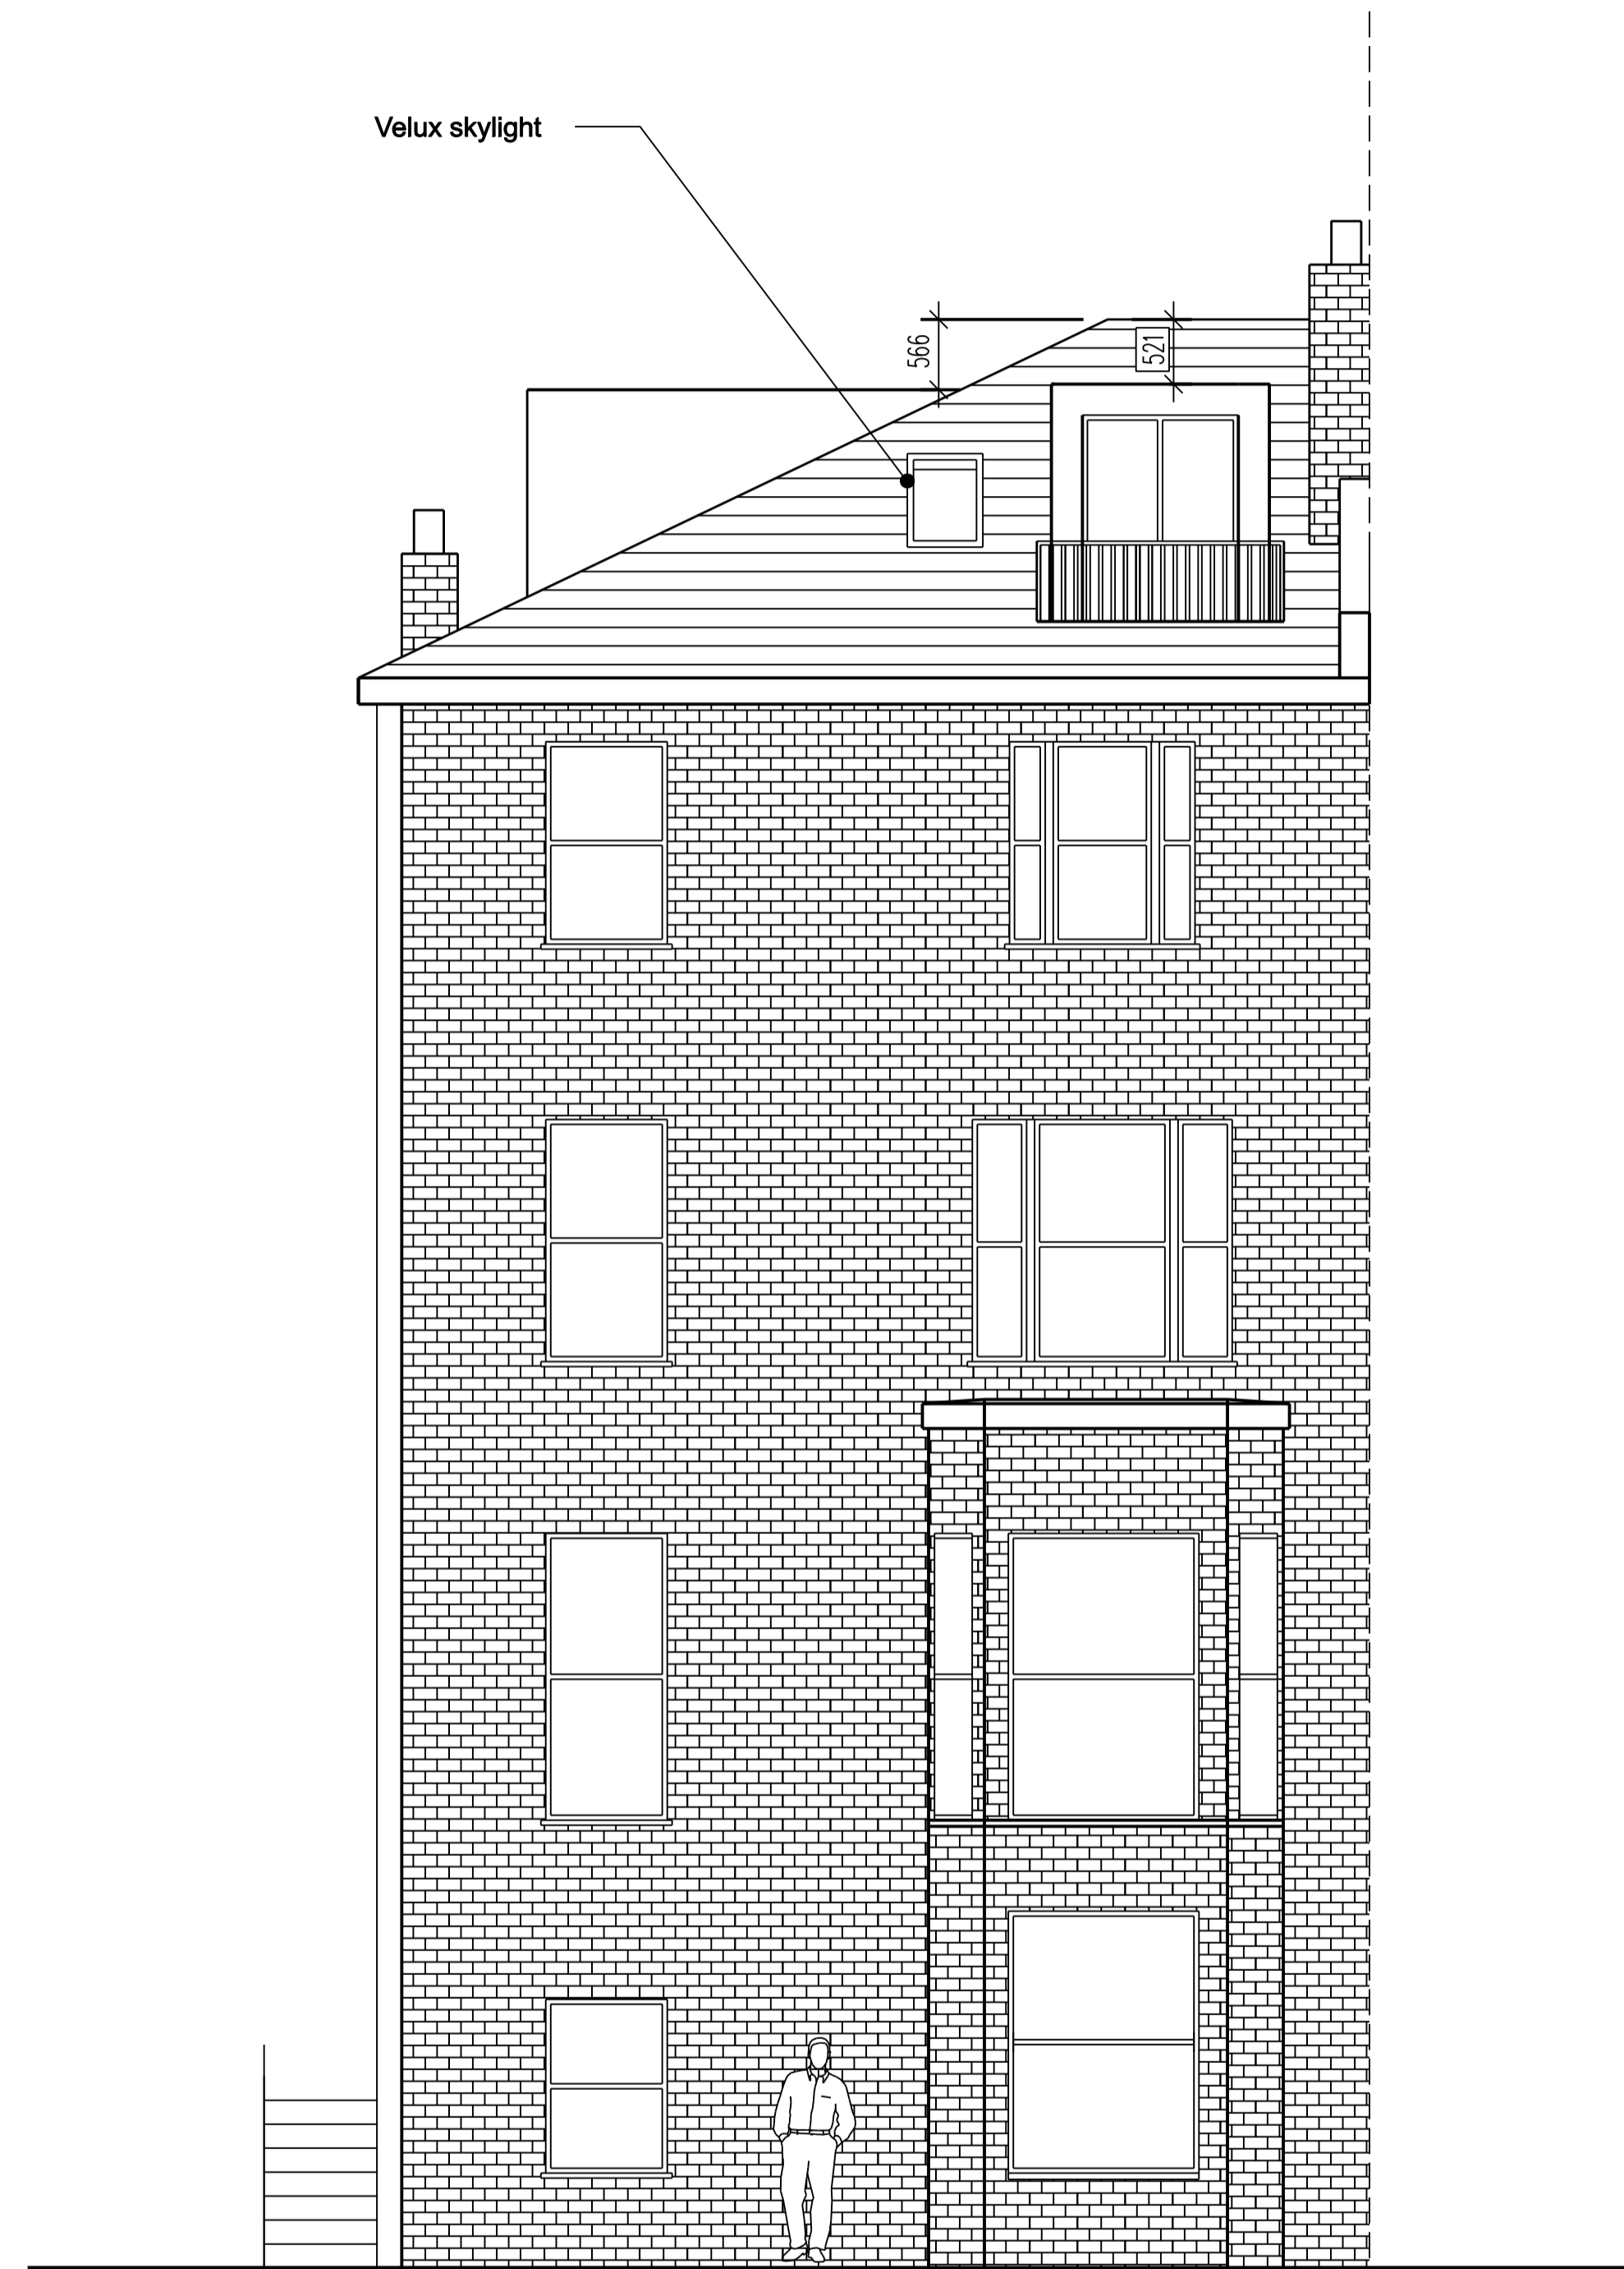

Rear Elevation

**APPROVED**


Written dimensions to be taken in preference to scaled dimensions. The Contractor is responsible for checking all dimensions before work starts.

All work is to be carried out to the requirements, and to the satisfaction of the Local Authority. These drawings are for planning purposes only

Any discrepancies to be brought to the attention of 4D Planning Consultants immediately.

Location Plan

Rev	Date	Description	by	chk
A	22.04	Amendments to the dormer sizes	EO	

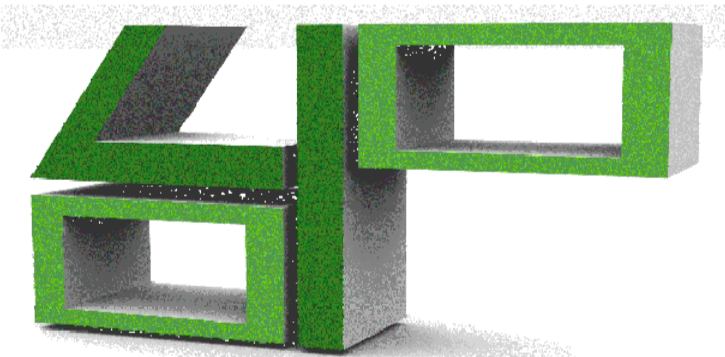

[www.GetMePlanning.com](http://www.GetMePlanning.com)

Client  
**Kapital Estates**

Project  
**37 King Henrys Road,  
London, NW3**

Title  
**Proposed Elevations**

Date: November 2013

Scale: 1:50 @ A1

Drawing No. KHN04E

**A**

Rev