

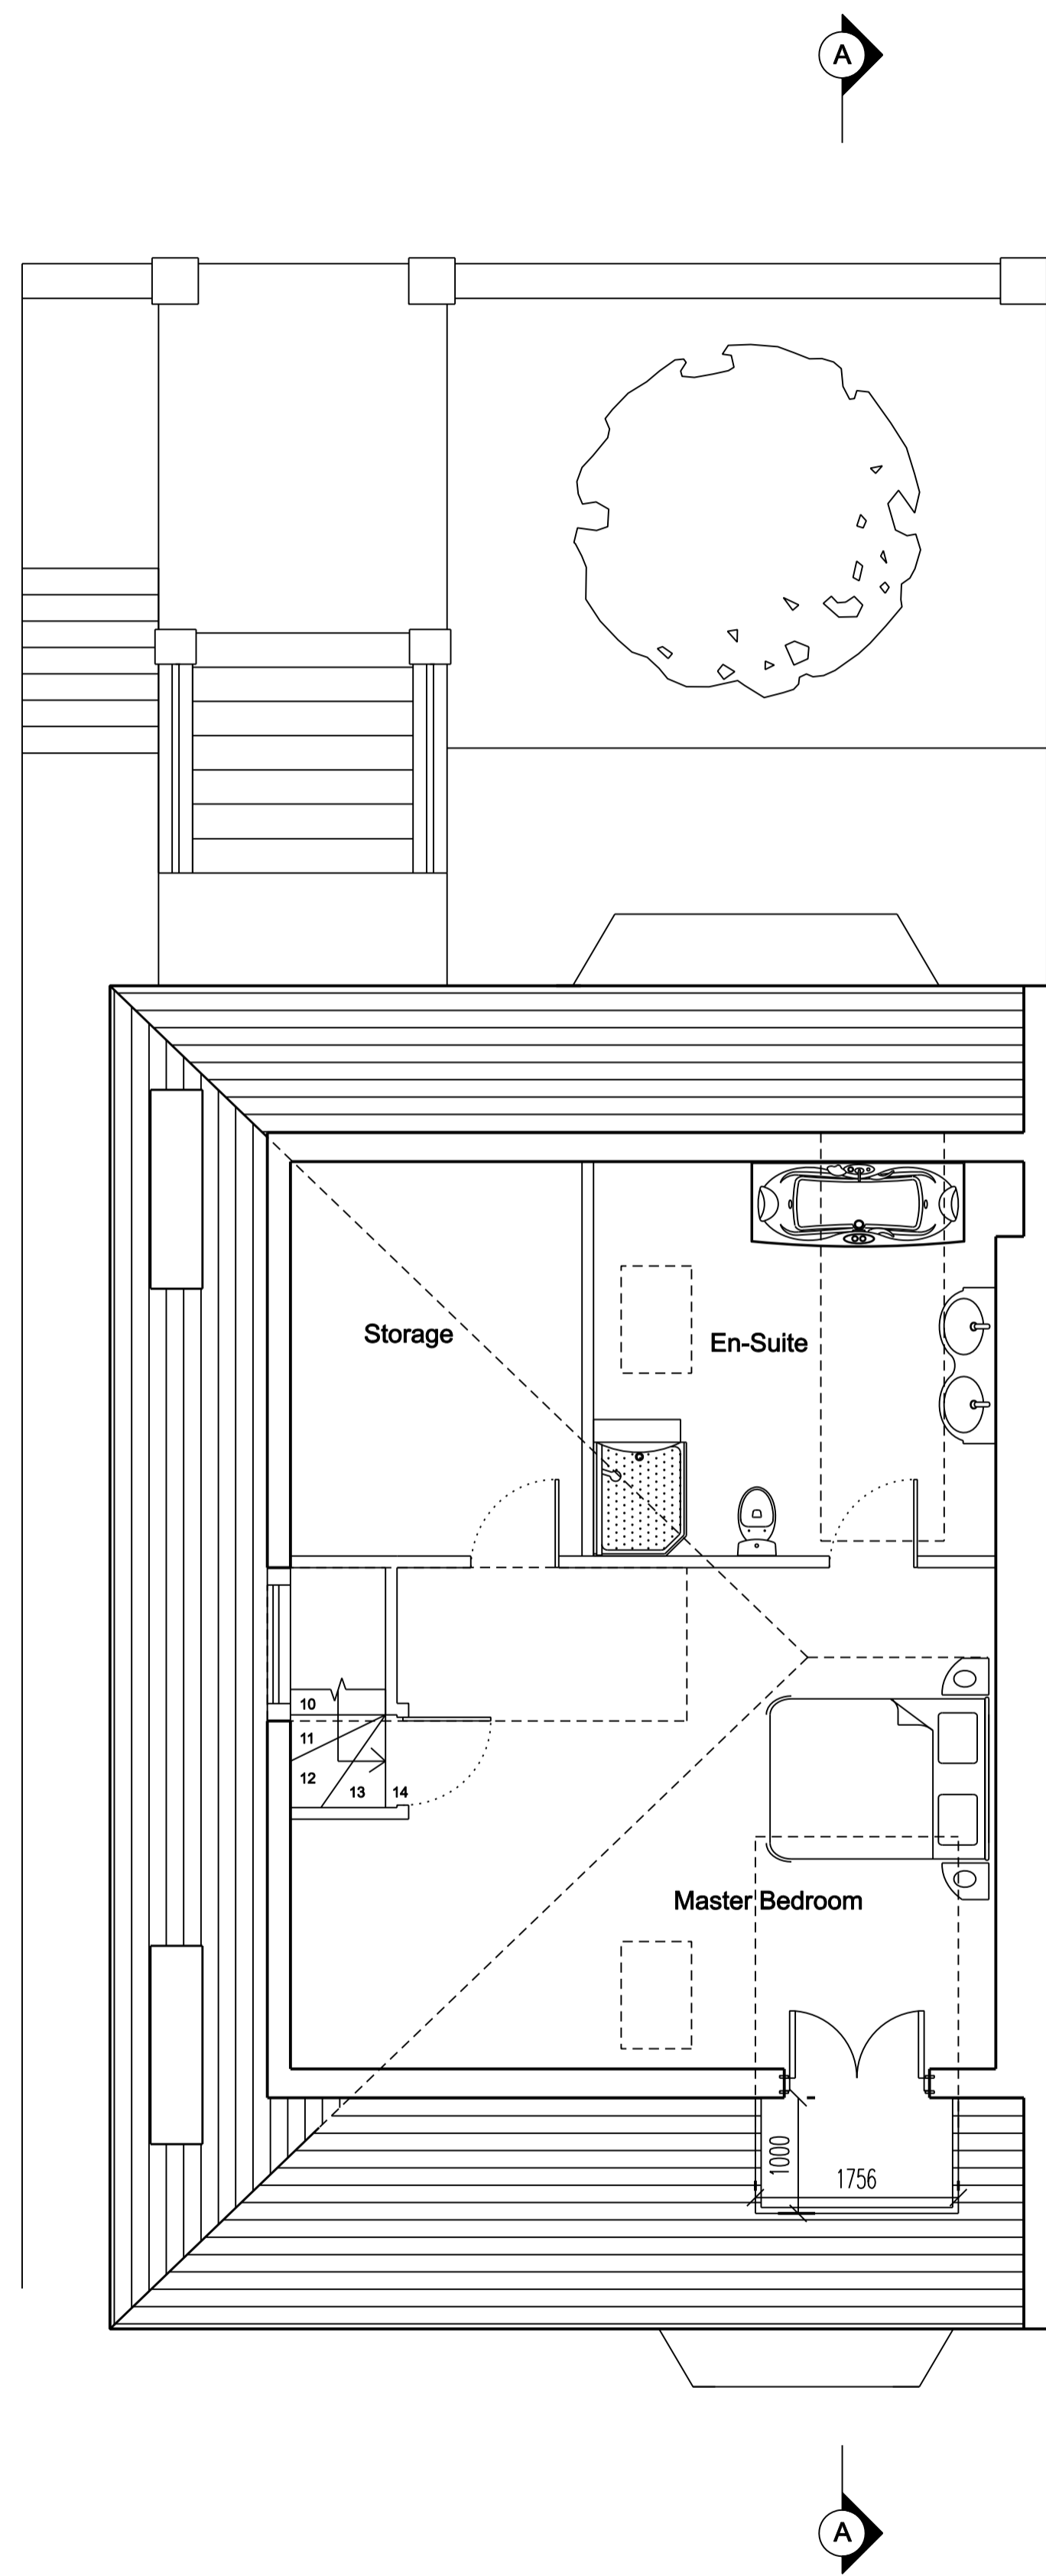


Total Floor Area:  
50.7m<sup>2</sup> or 545ft<sup>2</sup>

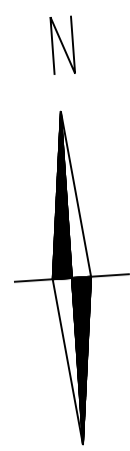

Loft Floor

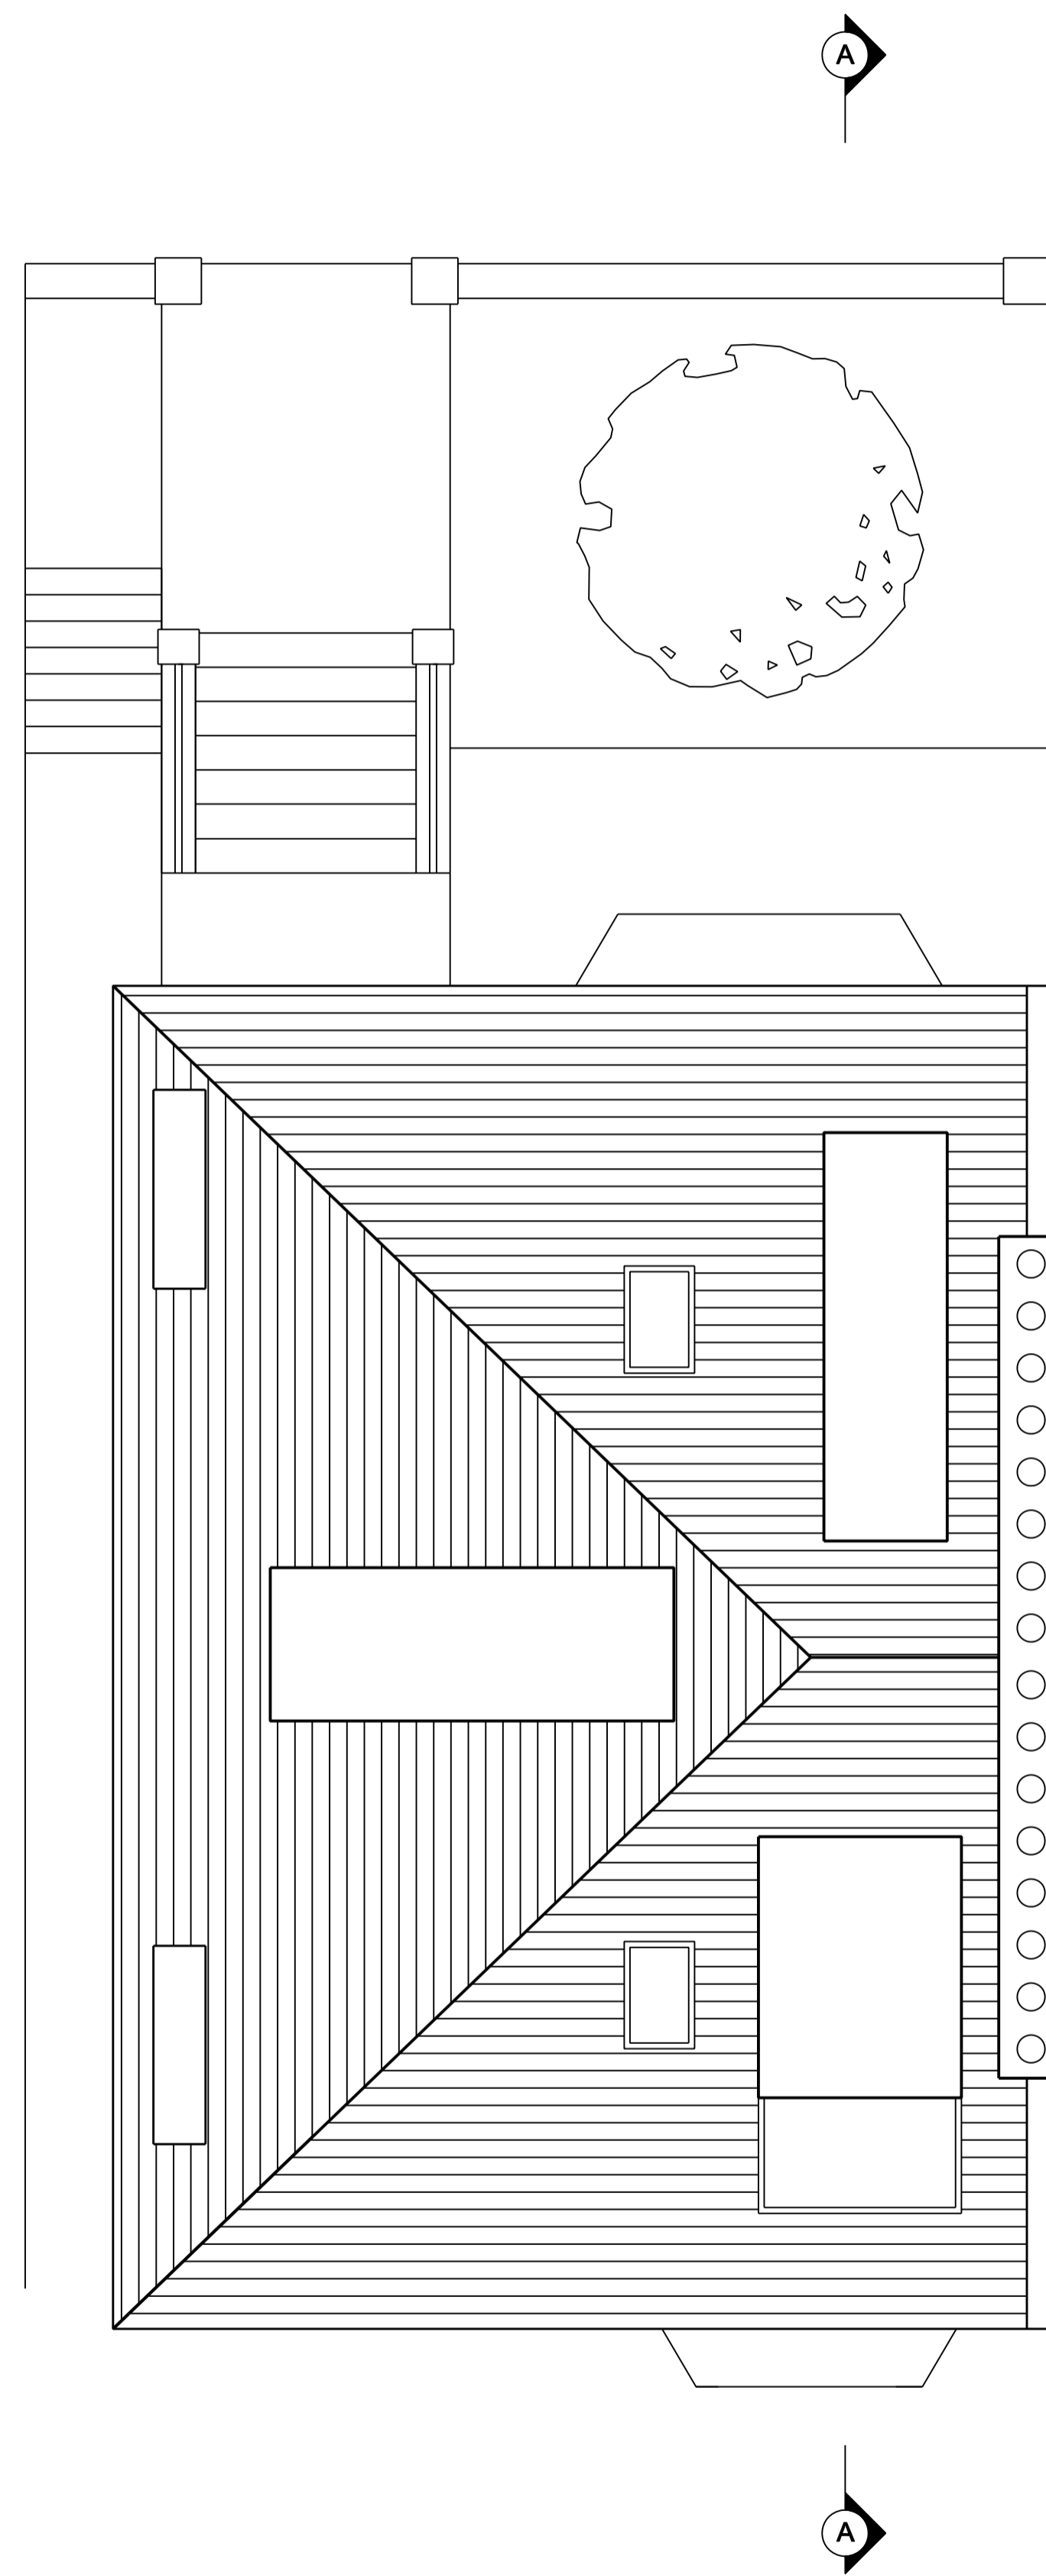

Roof Plan

**APPROVED**

Written dimensions to be taken in preference to scaled dimensions. The Contractor is responsible for checking all dimensions before work starts.

All work is to be carried out to the requirements, and to the satisfaction of the Local Authority. These drawings are for planning purposes only.

Any discrepancies to be brought to the attention of 4D Planning Consultants immediately.

Location Plan

Rev	Date	Description	by	chk
A	22.04	Amendments to the dormer sizes	EO	



www.GetMePlanning.com

Client  
**Kapital Estates**

Project  
**37 King Henrys Road,  
London, NW3**

Title  
**Proposed Floor Plans 2**

Date: November 2013	A
Scale: 1:50 @ A1	
Drawing No. KHN04P	Rev