


General Note:  
 This drawing is not to be scaled electronically or otherwise. It is the contractor's responsibility to both check and take dimensions before putting any work in hand.  
 Note: Contractor to take all measurements from the existing buildings.

Revisions:

Existing guardrails are painted black finish and stand out visually against the sky. They are in poor condition; rusted through in places, with missing balusters and peeling paint throughout.

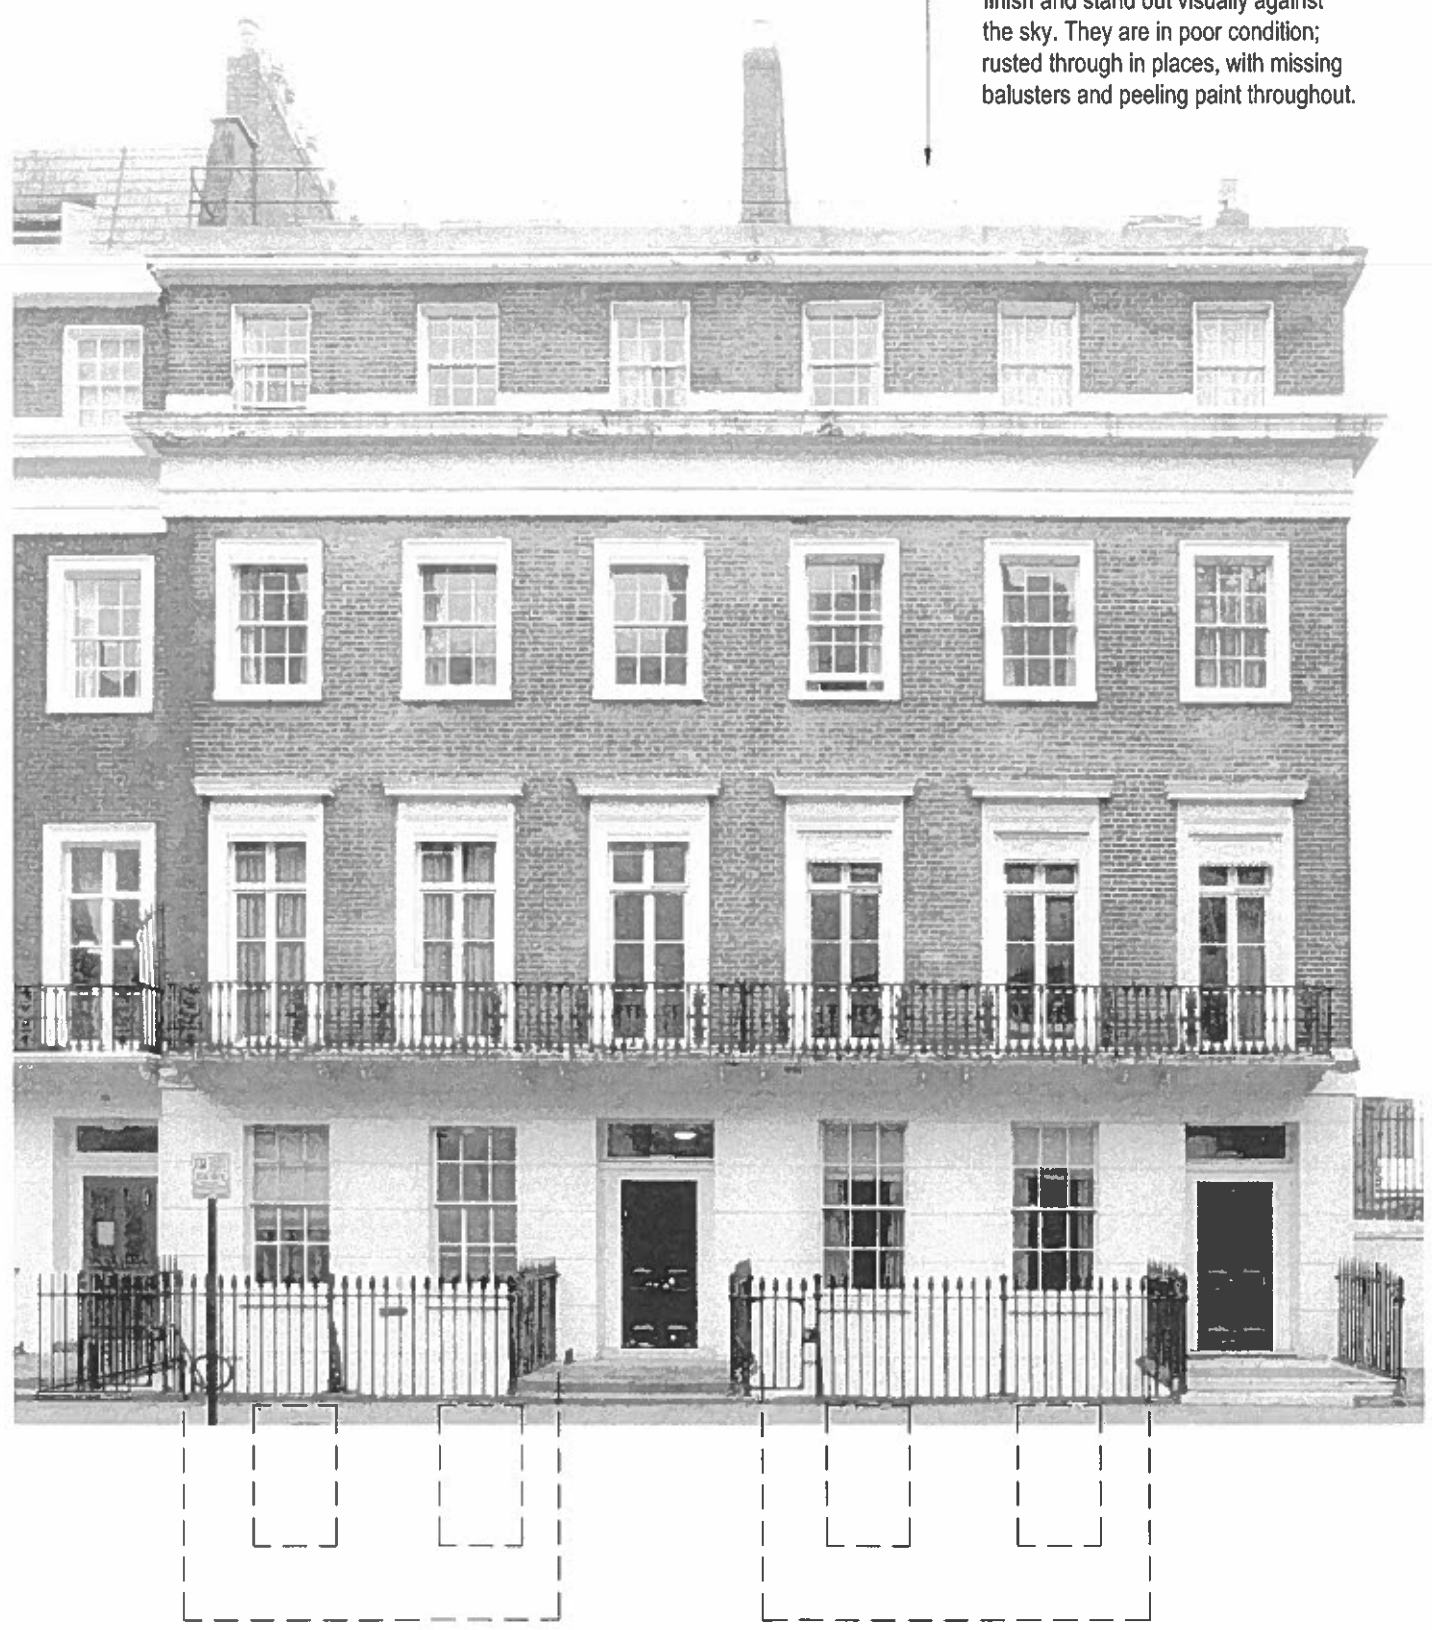

4th Floor  
 Roof  
 3rd Floor  
 2nd Floor  
 1st Floor  
 Ground Floor  
 Basement

No. 11      No. 12

Project  
 Passfield Halls  
 Facade Repairs  
 Client  
 London School of Economics  
 Drawing  
 Tavilton Annex  
 Front Elevation  
 AS EXISTING  
 Scale    Approx 1:50@A1/ 1:100@A3  
 Date     June 2014

**MOLYNEUX KERR**  
 ARCHITECTS  
 Unit 14, 112 Tabernacle Street  
 London, EC2A 4LE  
 Tel No: 020 7250 3330  
 Fax No: 020 7250 3334  
 Drawing Number    1408 - 013