



1
070 Proposed Euston Road Shopfront Elevation

Scale: 1:20@A1

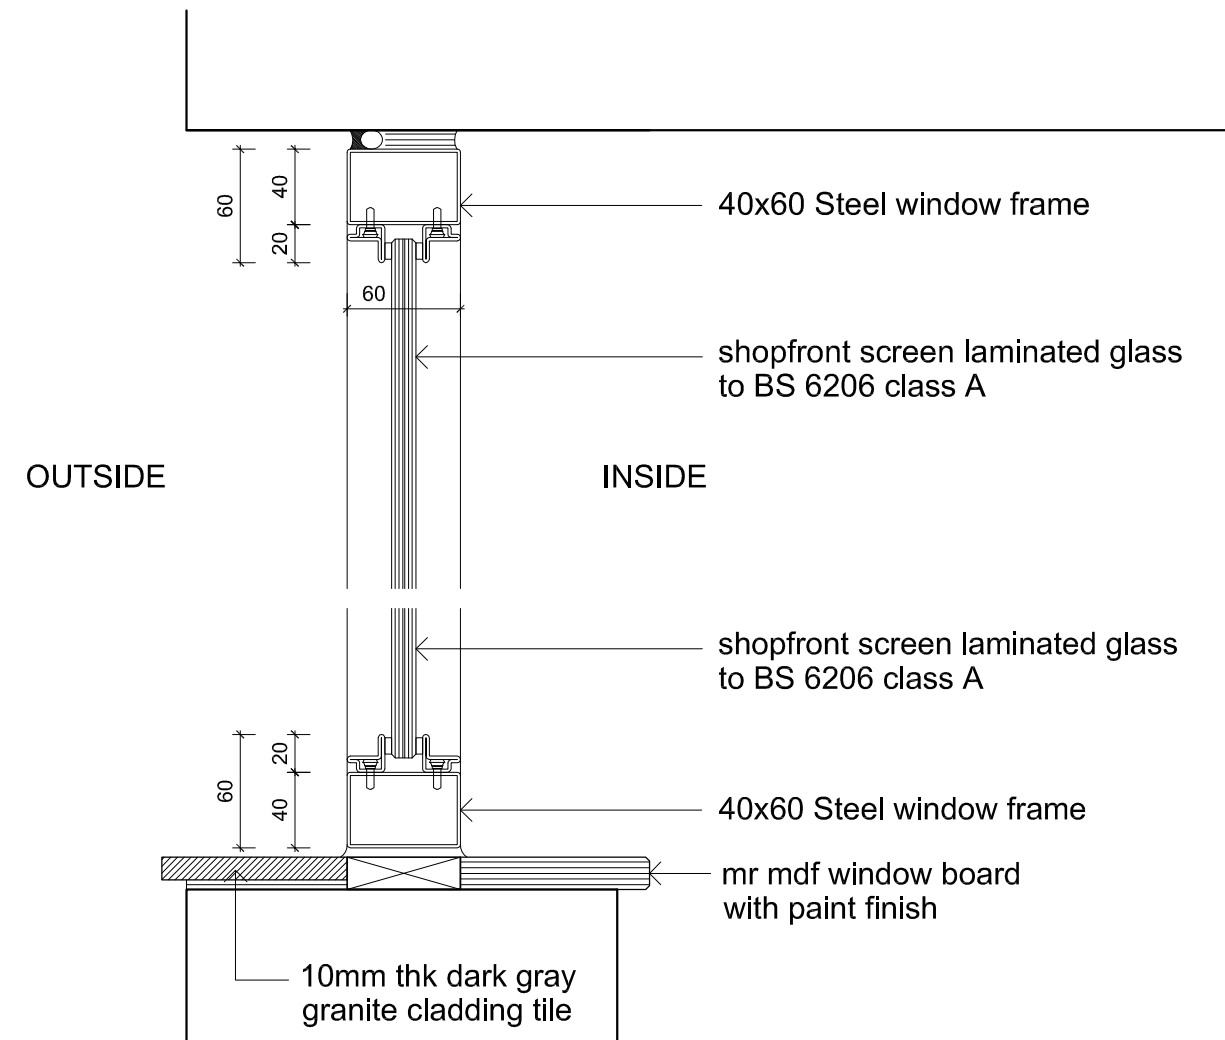

2
070 Proposed Shopfront Head & Cill Details

Scale: 1:2@A1

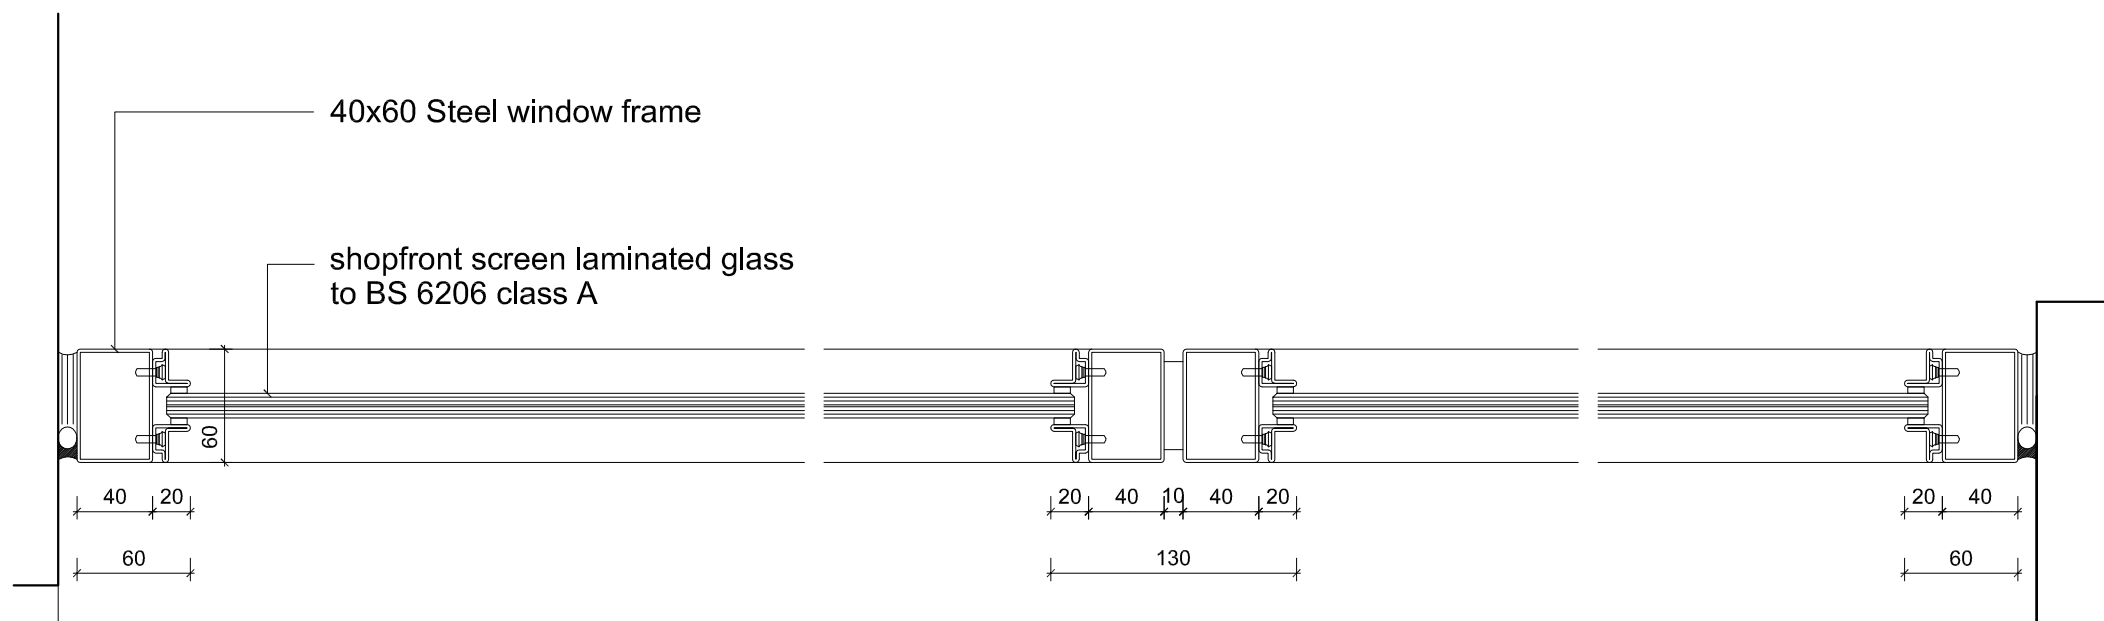

3
070 Proposed Shopfront Jamb Detail

Scale: 1:2@A1

PLANNING APPLICATION

23.06.2014	Issued for Planning	-
DATE	REVISION	NO.
THIS DRAWING IS NOT TO BE SCALED. ONLY FIGURED DIMENSIONS ARE TO BE FOLLOWED (UNLESS THE DRAWING IS PART OF A PLANNING APPLICATION). CONTRACTORS ARE TO CHECK ALL DIMENSIONS BEFORE WORK COMMENCES, AND REFER ANY APPARENT DISCREPANCY TO THE ARCHITECT.		
THIS DRAWING IS THE SOLE PROPERTY OF M.R PARTNERSHIP LIMITED, AND MAY NOT BE COPIED OR REPRODUCED IN ANY MANNER WHATSOEVER WITHOUT THE OWNERS WRITTEN CONSENT. (c) COPYRIGHT.		
PROJECT		
137 EUSTON ROAD LONDON NW1 2AA		
DRAWING		
PROPOSED 6th FLOOR PLAN AND FRONT ELEVATION (EUSTON ROAD)		
DATE:	M.R PARTNERSHIP	
APR 14	ARCHITECTS & INTERIOR DESIGNERS	
DRAWN:	41 FOLEY STREET TEL: (020) 7631 5405	
SCALE:	LONDON W1W 7TS FAX: (020) 7631 5186	
1:20@A1		
1:2@A1		
DWG FILE:	DRAWING NUMBER:	REV. NO.
	2925070	